
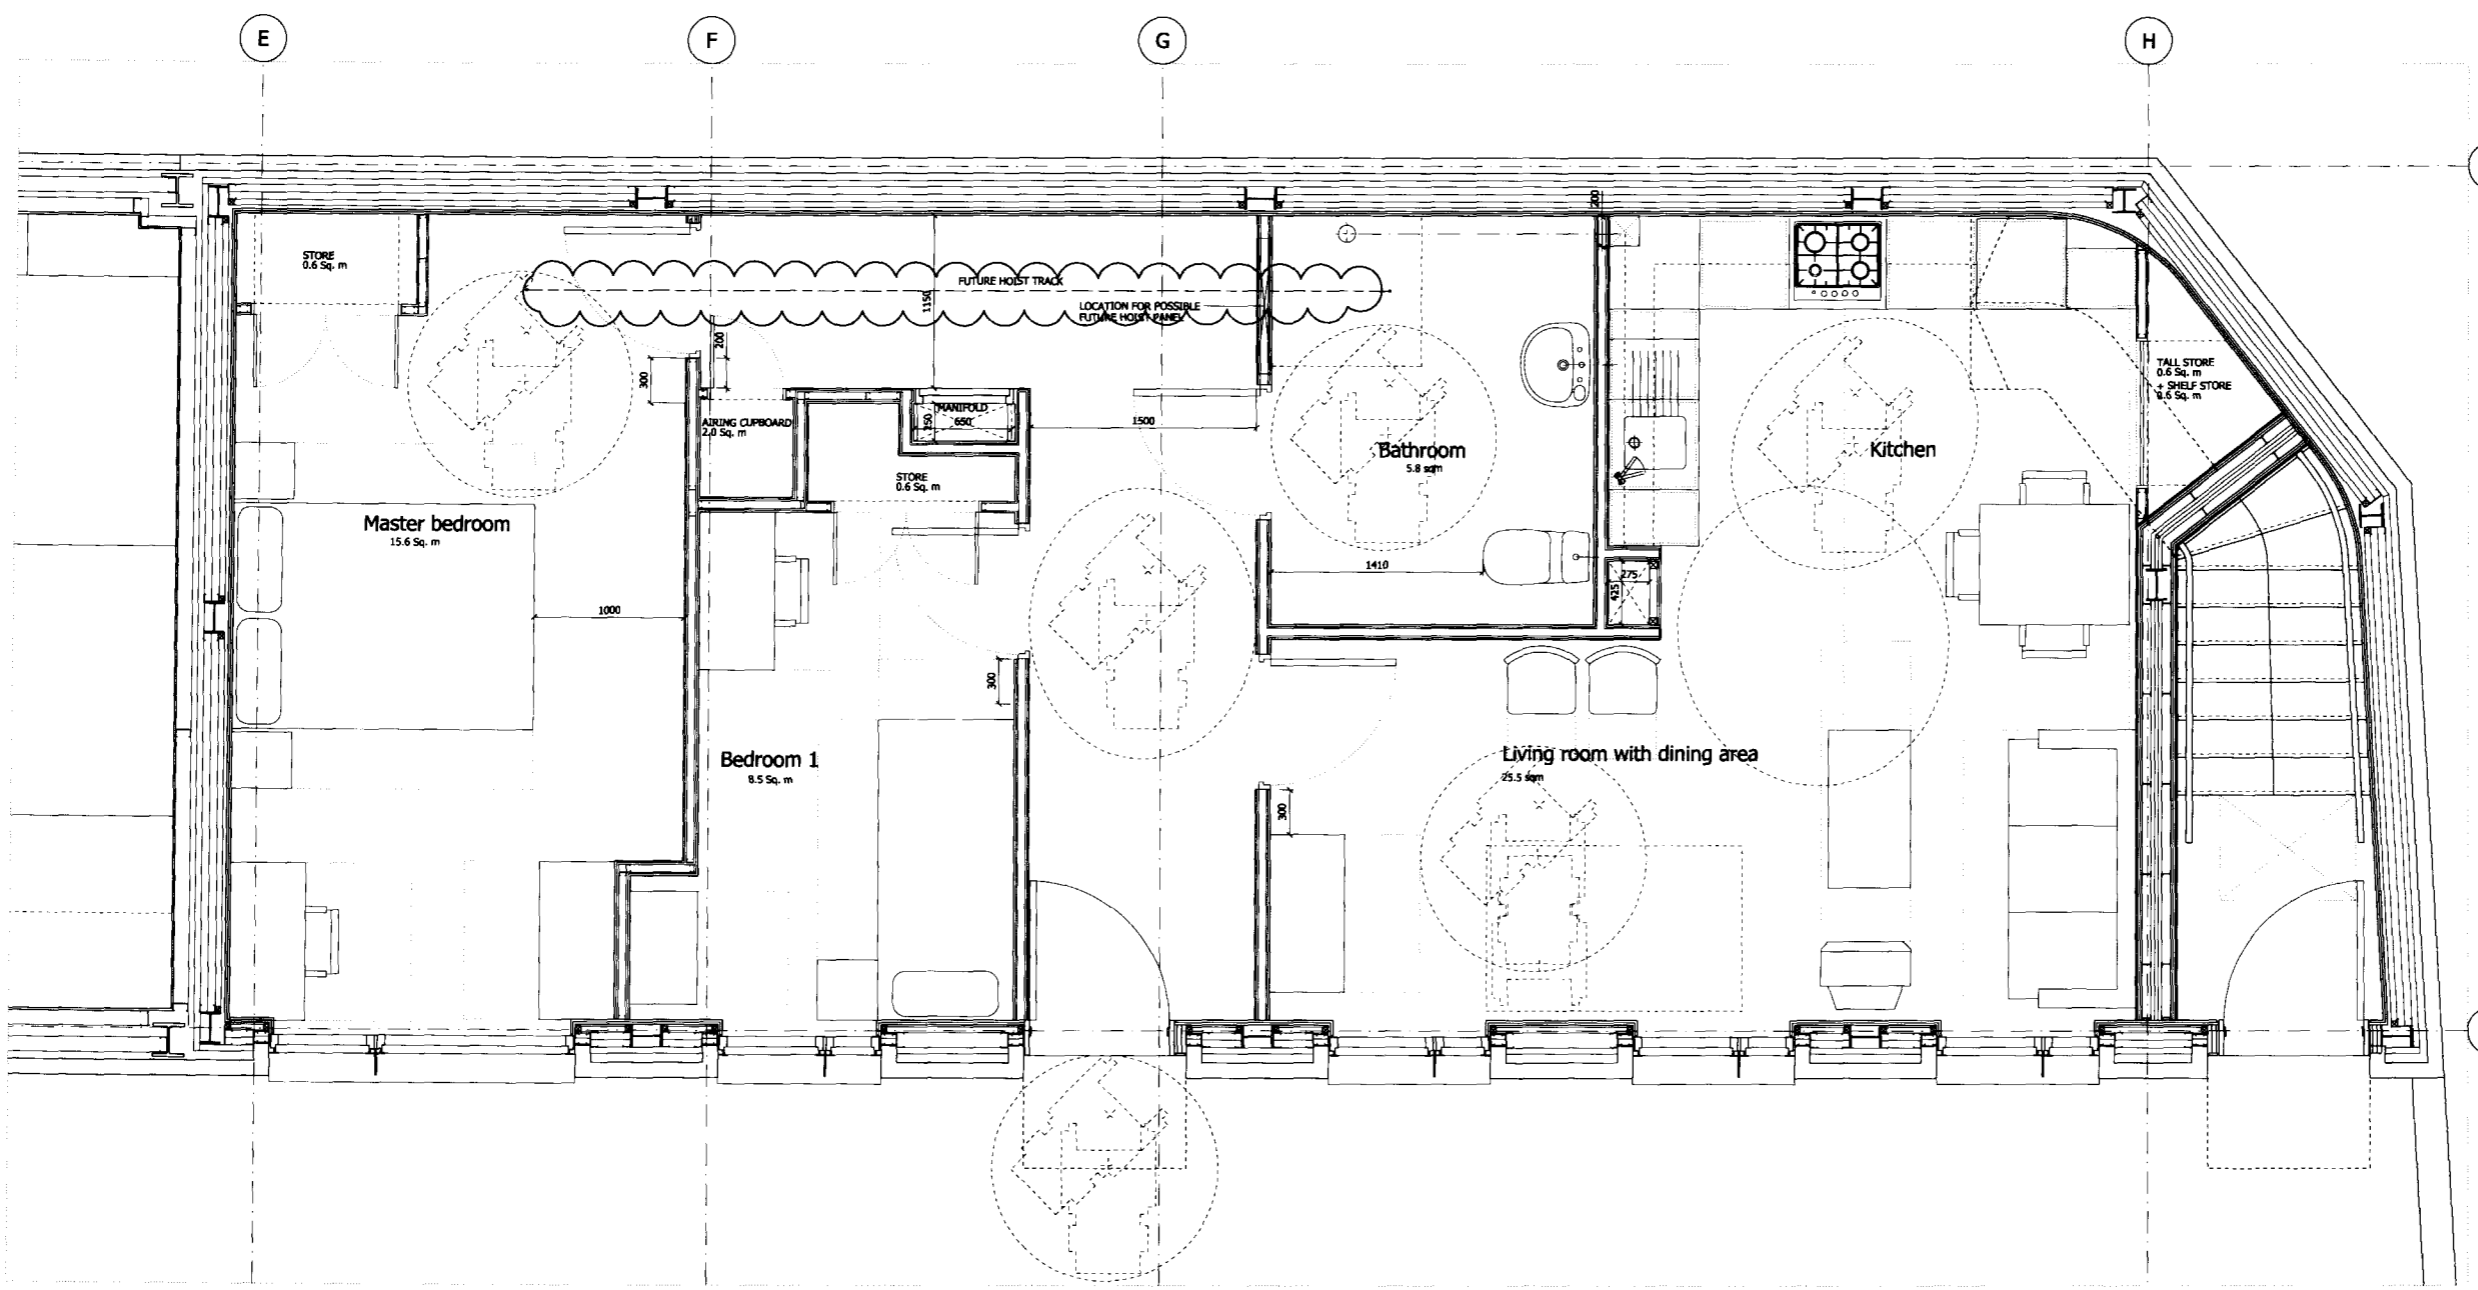


NOTES
 DO NOT SCALE FROM THIS DRAWING.
 DIMENSIONS TO BE CHECKED ON SITE.
 ALL OMISSIONS AND DISCREPANCIES TO BE REPORTED TO THE ARCHITECT IMMEDIATELY.

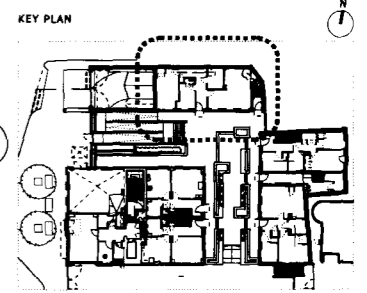

01 Ground floor plan
05070_SK_IW_Plan_BBDE-GF_01.dgn

2 Bedroom Apartment/3 Persons
 NIA - 69m²

BATHROOMS AND KITCHENS TO BE FULLY
 FITTED OUT FOR DISABLED USER

General Normal Storage including Airing Cupboard	3.8m ²	(HQ1v4 min 2.25m ²)
Tall Storage	0.6m ²	(HQ1v4 min 0.5m ²)
Kitchen Units Volume	2.79m ³	(HQ1v4 min 2.0m ³)

Issued for Lifetime Homes	02/04/09	DB	J
Issued for Information	31/03/09	DB	H
Layout and Furniture Revisions	17/02/09	MPo	G
Revised Layouts and Bathrooms	12/02/09	DB	F
Fitted cupboards added, risers revised	30/01/09	DB	E
Issued for Tender	16/01/09	DB	D
Issued for Information	16/12/08	DB	C
Issued for Information	06/11/08	DB	B
Issued for Stage D	13/07/07	MPo	A
	Date	Check	Rev

SQUIRE AND PARTNERS

77 Wicklow Street London WC1X 9JY
 Tel 020 7278 5555 Fax 020 7239 0495
 email@squireandpartners.com
 www.squireandpartners.com

Project
UNISON HQ
 Euston Road, North Site
 London NW1

Drawing
 Proposed Residential: Affordable Layouts
 Block D Ground floor
 DG.1 Wheelchair unit - Shared Ownership

Drawn	Date	Scale
KN	July 2007	1:25 @ A1 1:50 @ A3
Job number	Drawing number	Revision
05070	22-01_104	J