
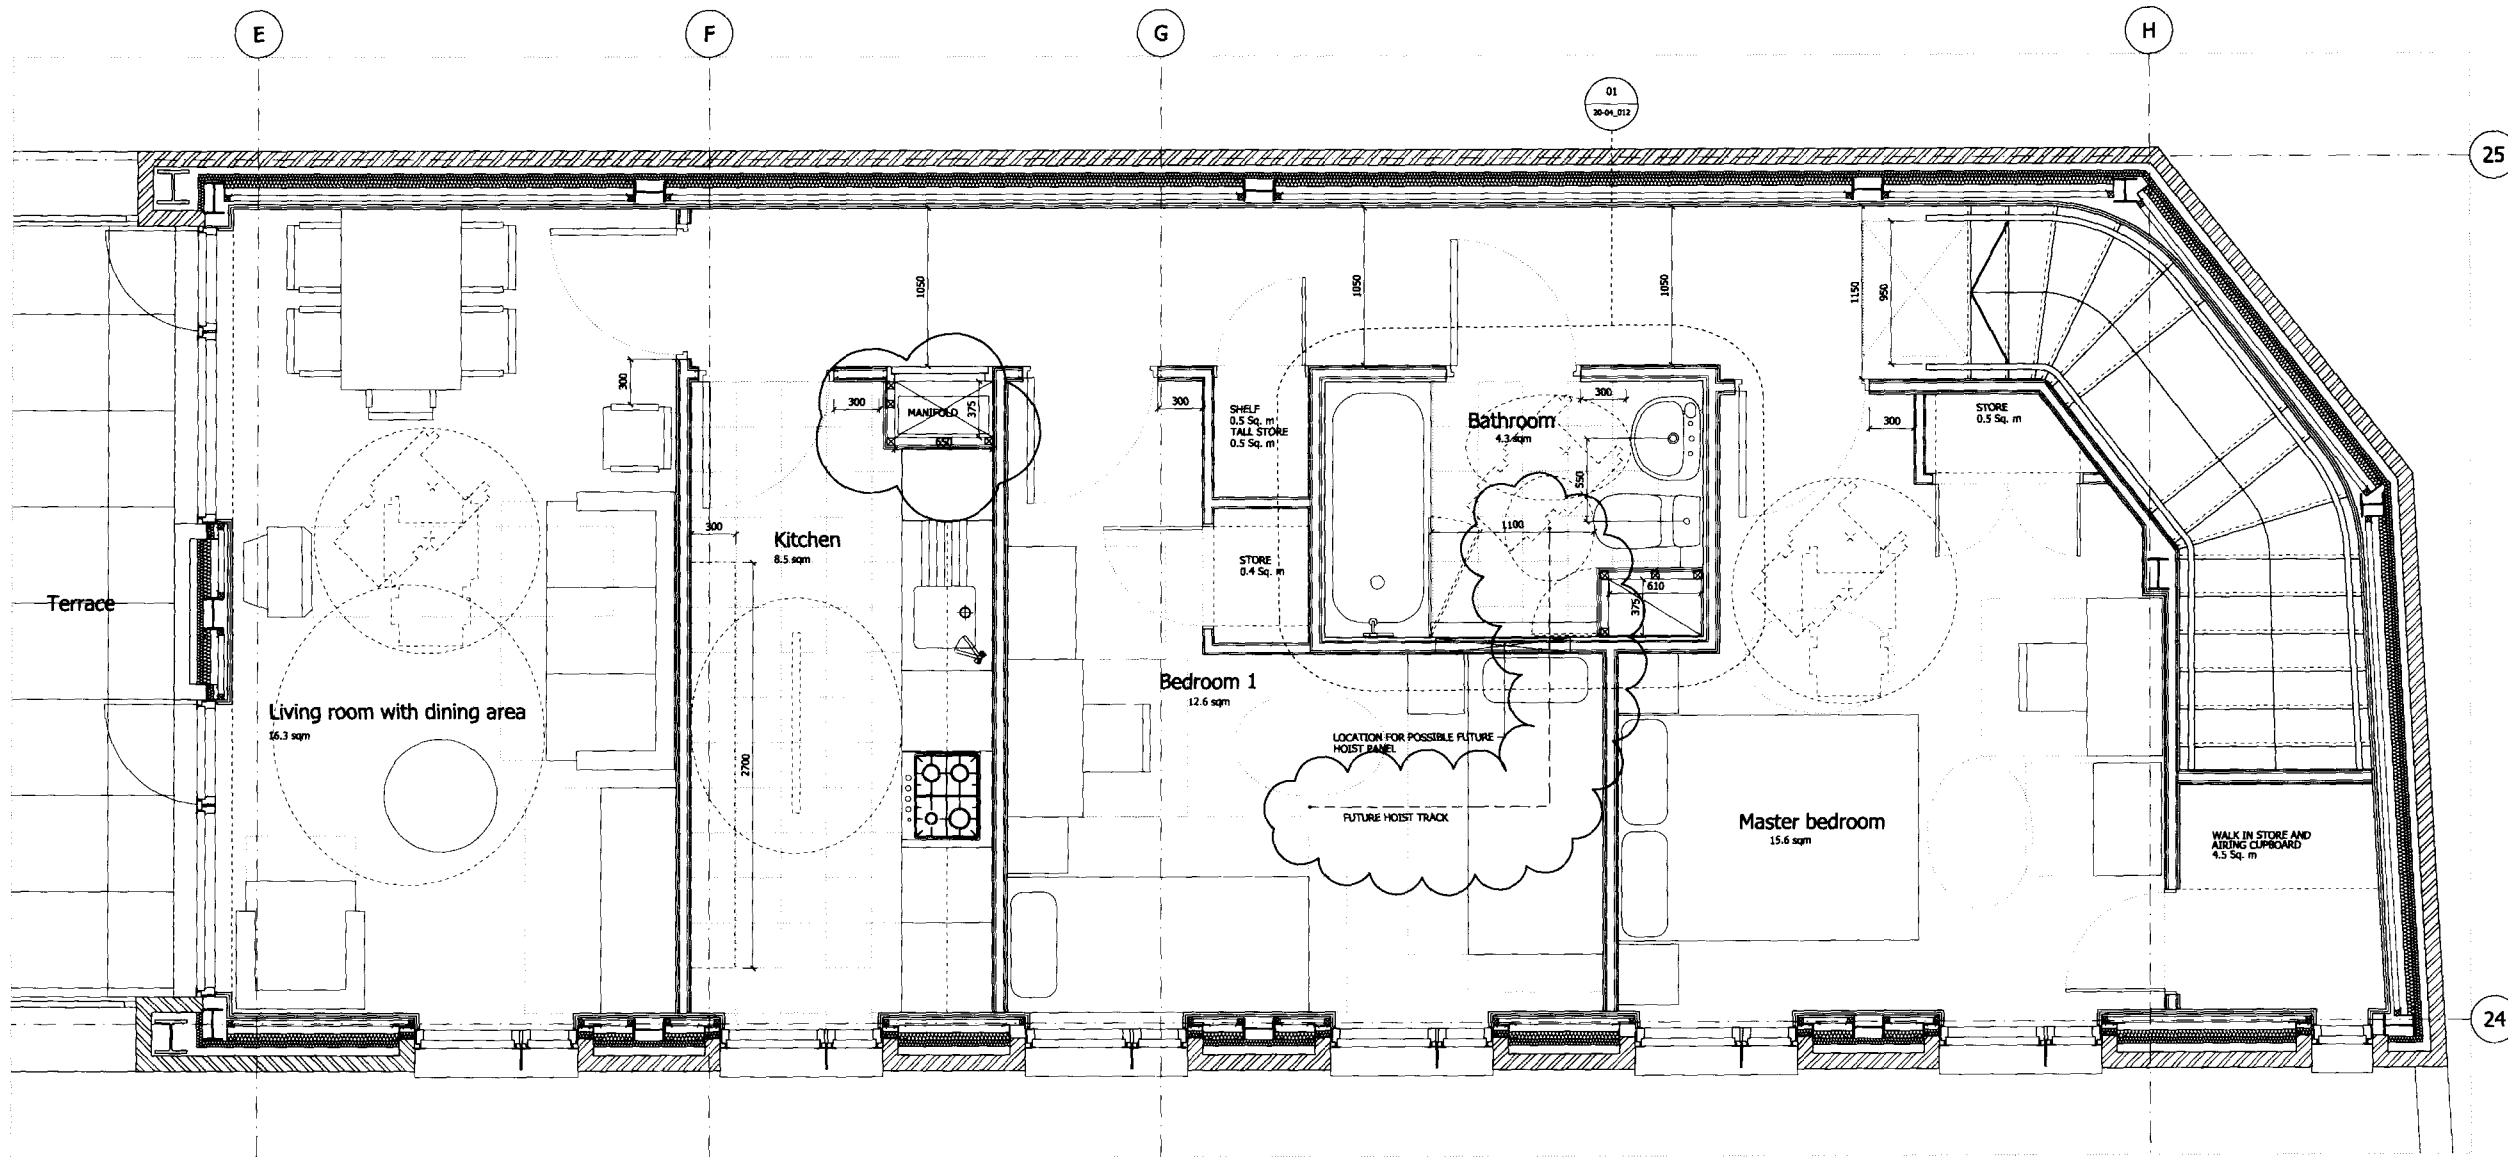


NOTES  
 DO NOT SCALE FROM THIS DRAWING.  
 DIMENSIONS TO BE CHECKED ON SITE.  
 ALL OMISSIONS AND DISCREPANCIES TO BE  
 REPORTED TO THE ARCHITECT IMMEDIATELY.  
 KEY PLAN

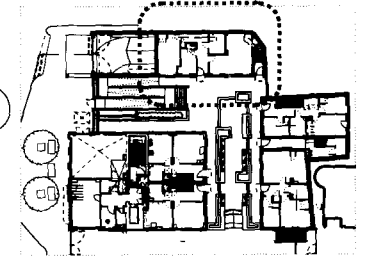

01 Block D: First Floor Plan  
 05070\_IW\_Plan\_BlockD-01\_01.dgn

2 Bedroom Apartment/4 Persons  
 NIA - 77m<sup>2</sup>

General Normal Storage including Airing Cupboard	5.9m <sup>2</sup>	(HQ1v4 min 2.25m <sup>2</sup> )
Tall Storage	0.5m <sup>2</sup>	(HQ1v4 min 0.5m <sup>2</sup> )
Kitchen Units Volume	2.5m <sup>3</sup>	(HQ1v4 min 2.0m <sup>3</sup> )

Issued for Lifetime Homes	02/04/09	DB	J
Issued for Information	31/03/09	DB	H
Furniture Revisions	17/02/09	MPo	G
Revised Layouts and Bathrooms	12/02/09	DB	F
Fitted cupboards added, risers revised	30/01/09	DB	E
Issued for Tender	16/01/09	DB	D
Issued for Information	16/12/08	DB	C
Issued for Information	06/11/08	DB	B
Issued for Stage D	13/07/07	MPo	A
	Date	Check	Rev

**SQUIRE AND PARTNERS**

77 Wicklow Street London WC1X 9JY  
 Tel 020 7278 5555 Fax 020 7239 0495  
 email@squireandpartners.com  
 www.squireandpartners.com

Project  
**UNISON HQ**  
 Euston Road, North Site  
 London NW1

Drawing  
**Proposed Residential: Affordable Layout**  
**Block D First Floor**  
**(D1.1) Shared Ownership**

Drawn	Date	Scale
KN	July 2007	1:25 @ A1 1:50 @ A3
Job number	Drawing number	Revision
05070	22-01_105	J

Original Drawing Size A1