
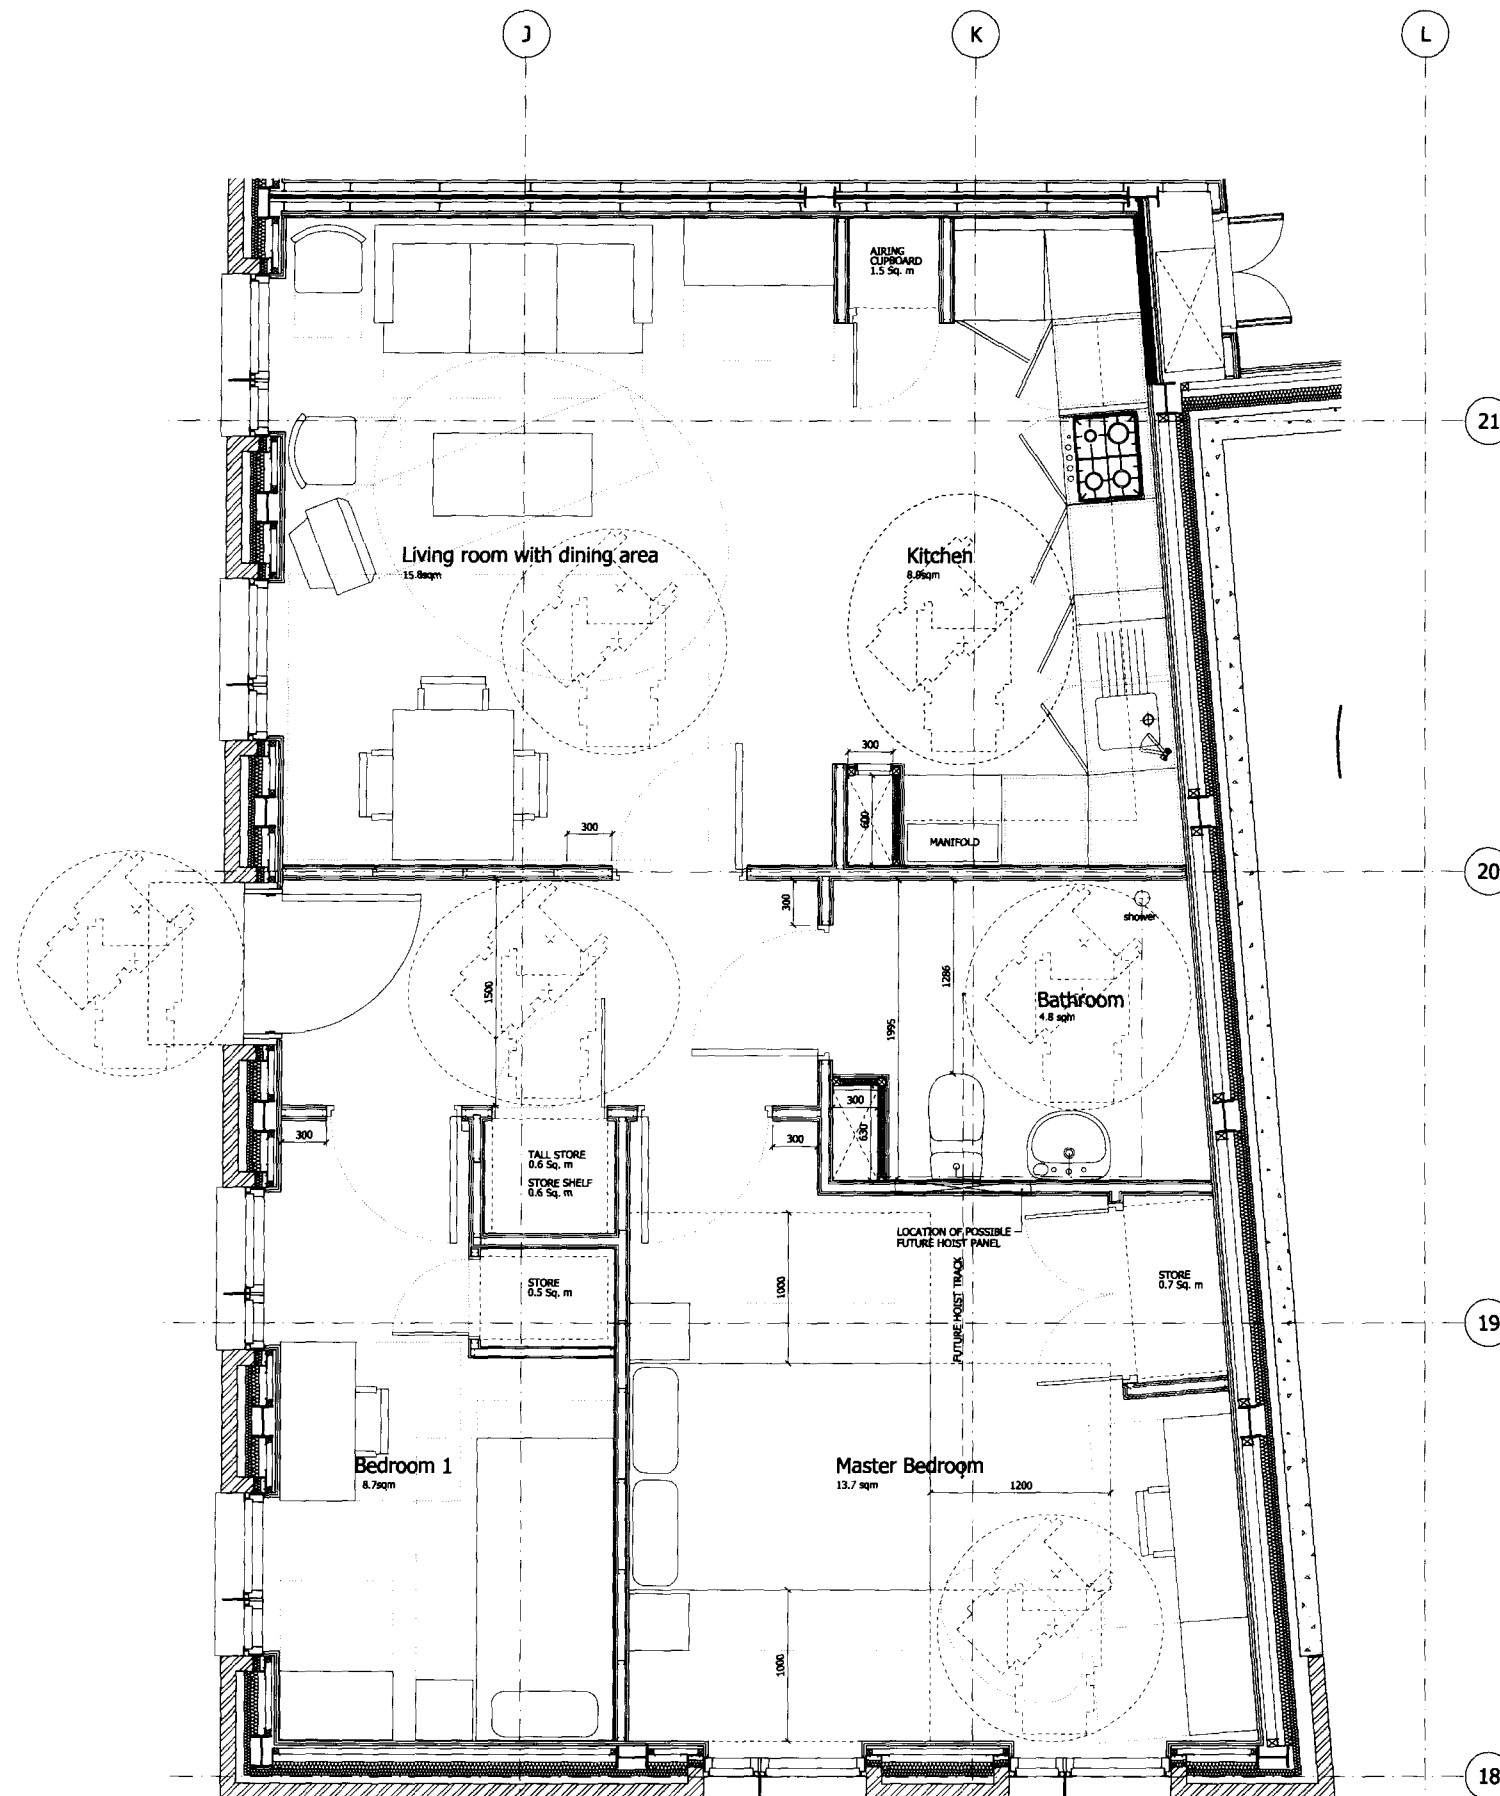


NOTES
DO NOT SCALE FROM THIS DRAWING.
DIMENSIONS TO BE CHECKED ON SITE.
ALL OMISSIONS AND DISCREPANCIES TO BE REPORTED TO THE ARCHITECT IMMEDIATELY.

KEY PLAN

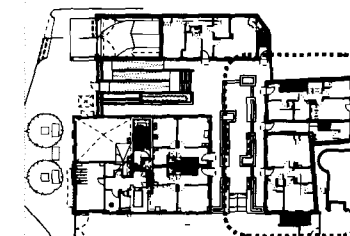

General Normal Storage including Airing Cupboard	3.3m ²	(HQ1v4 min 2.25m ²)
Tall Storage	0.6m ²	(HQ1v4 min 0.5m ²)
Kitchen Units Volume	3.6m ³	(HQ1v4 min 2.0m ³)

01 Ground Floor Plan
05070_IW_Plan_HHDE-GF_01.dgn

2 Bedroom Apartment/3 Persons
NIA - 62m²

BATHROOMS AND KITCHENS TO BE FULLY FITTED OUT FOR DISABLED USER

Issued for Lifetime Homes	02/04/09	DB	H
Issued for Information	31/03/09	DB	G
Revised Layouts and Bathrooms	12/02/09	DB	F
Fitted cupboards added, risers revised	30/01/09	DB	E
Issued for Tender	16/01/09	DB	D
Issued for Information	16/12/08	DB	C
Issued for Information	06/11/08	DB	B
Issued for Stage D	13/07/07	MPo	A
	Date	Check	Rev

SQUIRE AND PARTNERS

77 Wicklow Street London WC1X 9JY
Tel 020 7278 5555 Fax 020 7239 0495
email@squireandpartners.com
www.squireandpartners.com

Project
UNISON HQ
Euston Road, North Site
London NW1

Drawing
Proposed Residential: Affordable Layout
Block E, Type 2 Wheelchair Unit
EG.1 Shared Ownership

Drawn	Date	Scale
DL	July 2007	1:25 @ A1 1:50 @ A3
Job number	Drawing number	Revision
05070	22-01_107	H

Original Drawing Size A1