
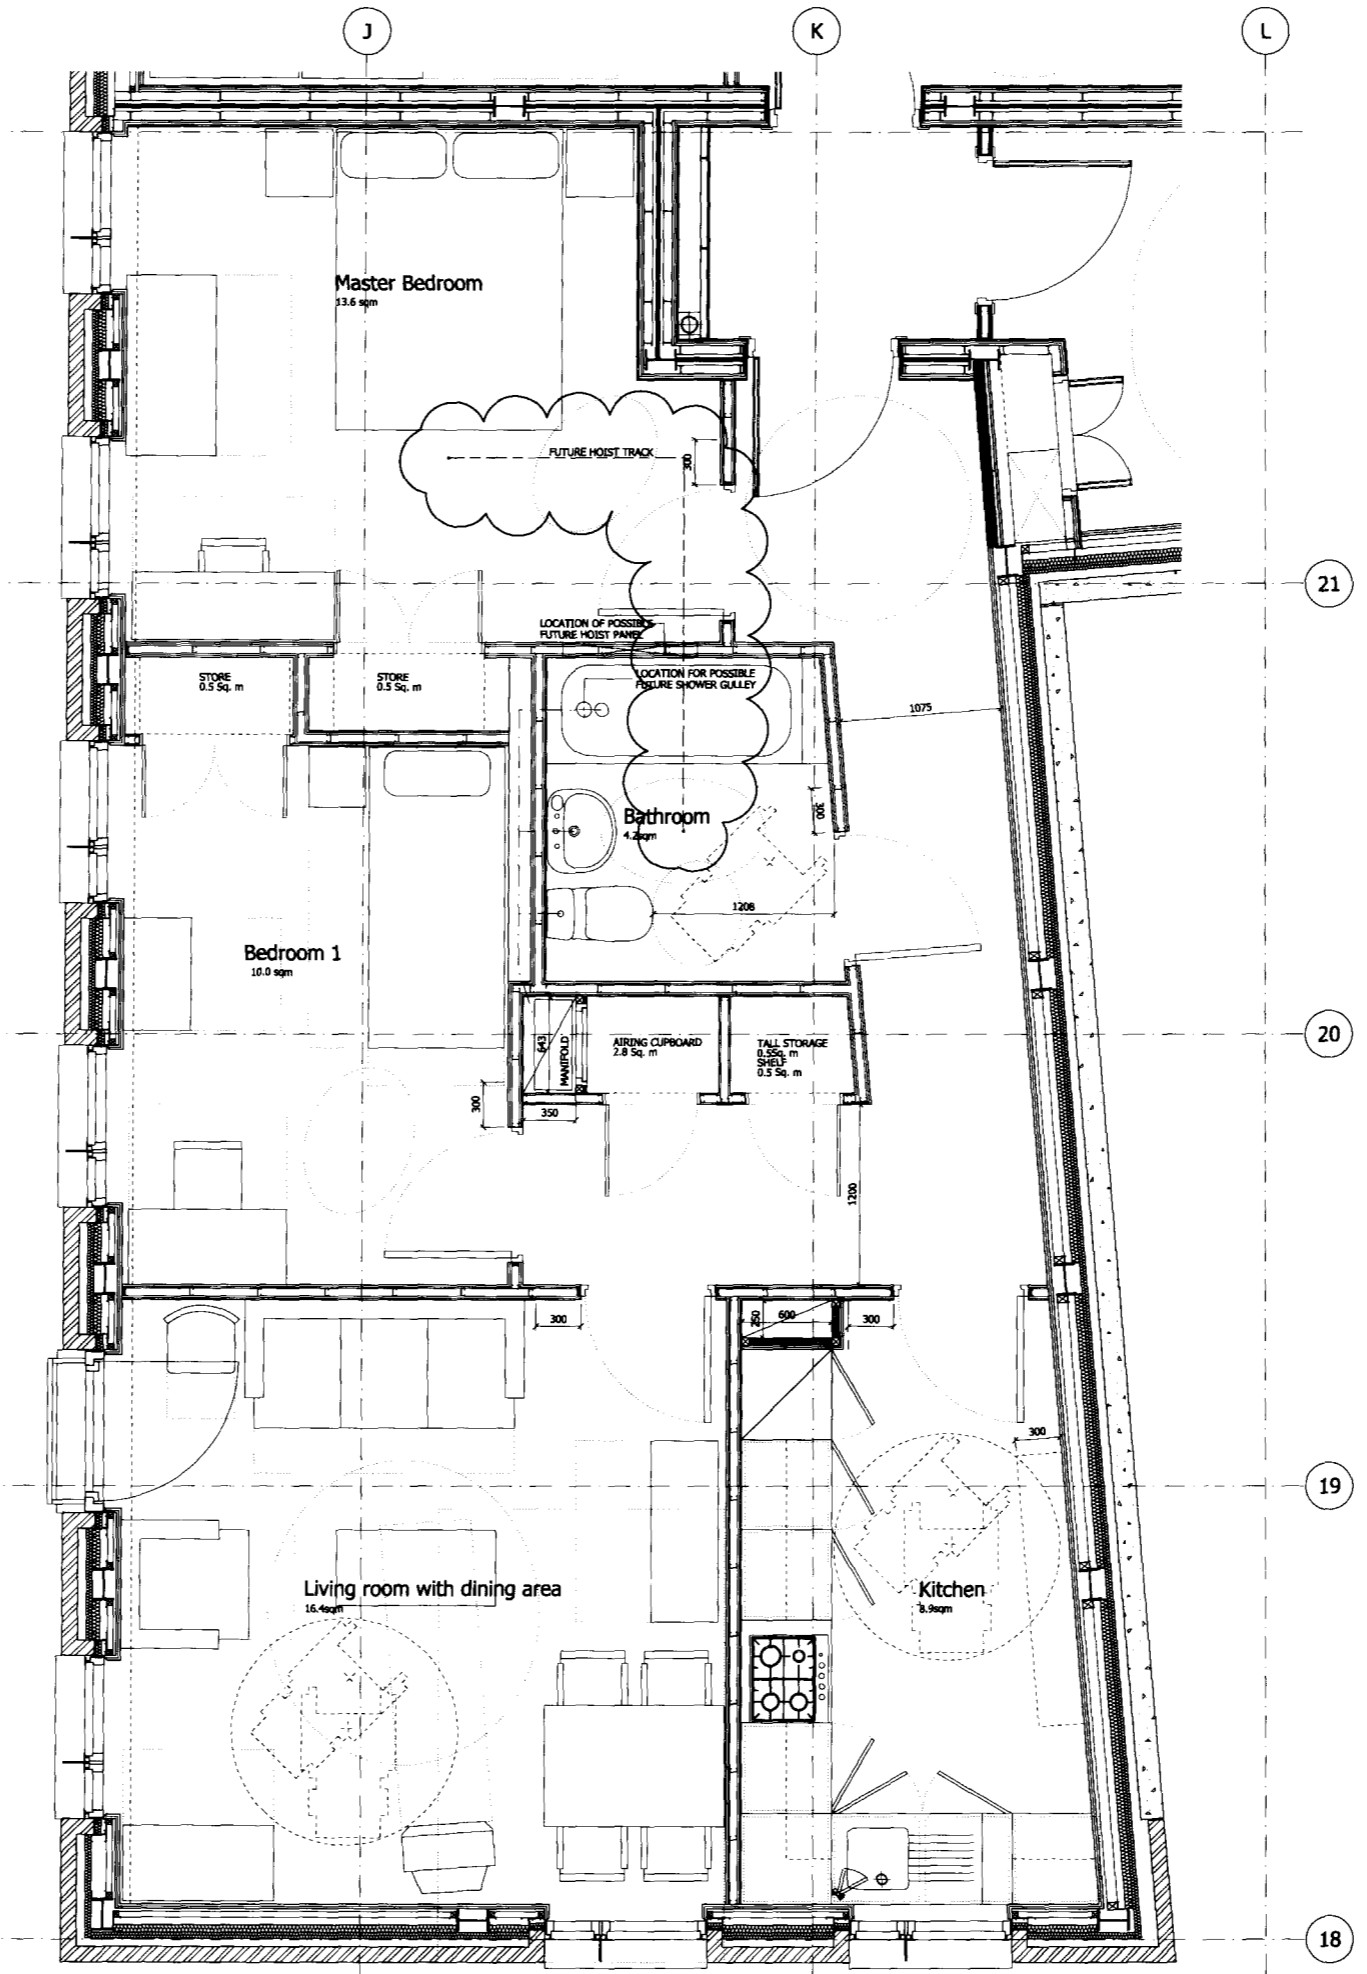


NOTES
 DO NOT SCALE FROM THIS DRAWING.
 DIMENSIONS TO BE CHECKED ON SITE.
 ALL OMISSIONS AND DISCREPANCIES TO BE REPORTED TO THE ARCHITECT IMMEDIATELY.

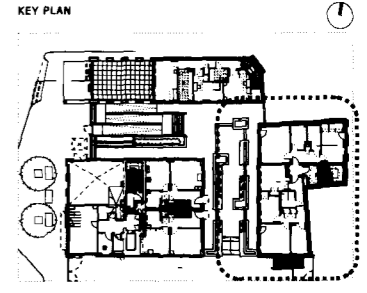

General Normal Storage including Airing Cupboard	4.3 m ²	(HQIv4 min 2.25m ²)
Tall Storage	0.5 m ²	(HQIv4 min 0.5m ²)
Kitchen Units Volume	3.3 m ³	(HQIv4 min 2.0m ³)

02 Typical Floor Plan
 05070_IW_Plan_BBCE-01_01.dgn
 2 Bedroom Apartment/3 Persons
 NIA - 62m²

Issued for Lifetime Homes	02/04/09	DB	H
Issued for Information	31/03/09	DB	G
Revised Layouts and Bathrooms	12/02/09	DB	F
Fitted cupboards added, risers revised	30/01/09	DB	E
Issued for Tender	16/01/09	DB	D
Issued for Information	16/12/08	DB	C
Issued for Information	06/11/08	DB	B
Issued for Stage D	13/07/07	MPo	A
	Date	Check	Rev

SQUIRE AND PARTNERS

77 Wicklow Street London WC1X 9JY
 Tel 020 7278 5555 Fax 020 7239 0495
 email@squireandpartners.com
 www.squireandpartners.com

Project
UNISON HQ
 Euston Road, North Site
 London NW1
 Drawing
 Proposed Residential: Affordable Layout
 Block E, Type 3
 (E1.1) Affordable Rented

Drawn	Date	Scale
DL	July 2007	1:25 @ A1 1:50 @ A3
Job number	Drawing number	Revision
05070	22-01_108	H

Original Drawing Size A1