
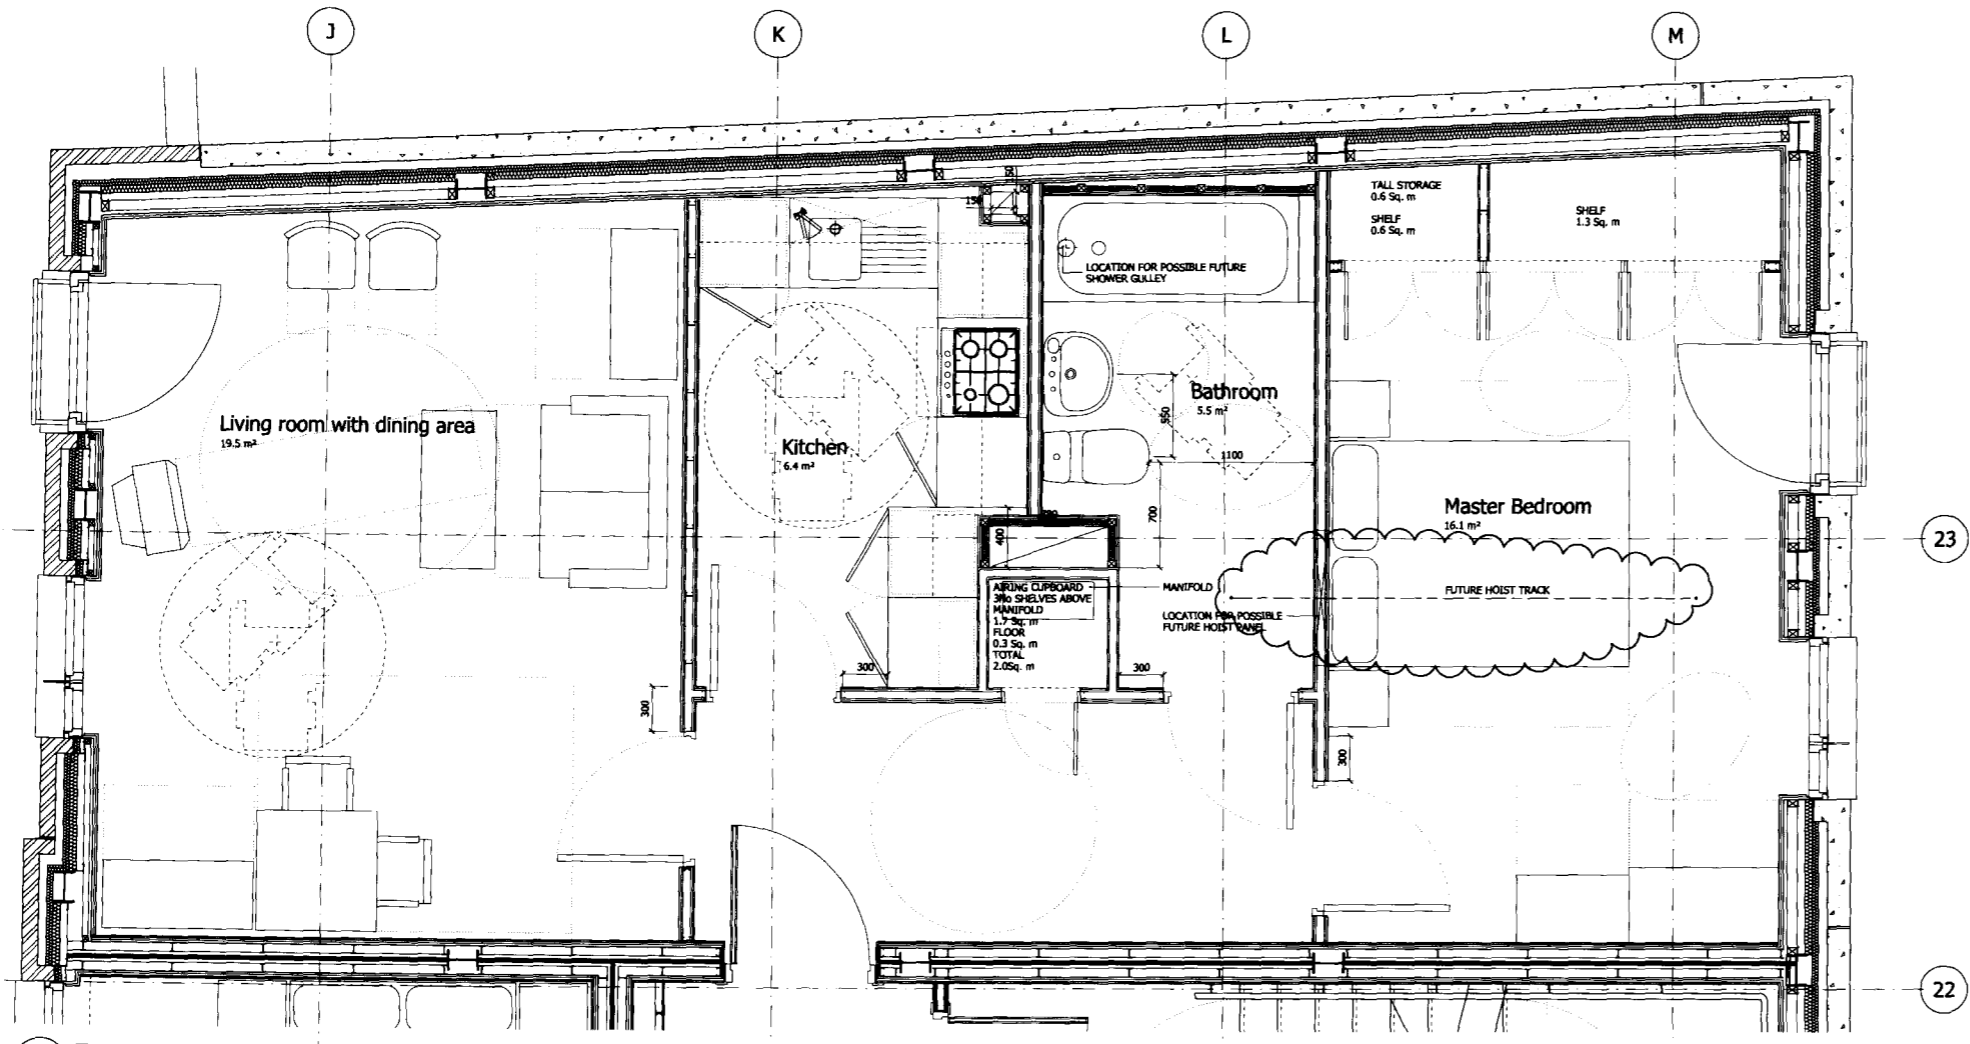


NOTES
DO NOT SCALE FROM THIS DRAWING.
DIMENSIONS TO BE CHECKED ON SITE.
ALL OMISSIONS AND DISCREPANCIES TO BE REPORTED TO THE ARCHITECT IMMEDIATELY.

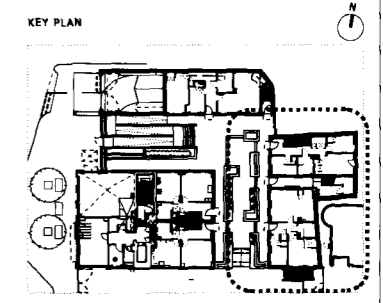

01 Typical Floor Plan
05070_IW_Plan_BB0E-01_01.dgn

1 Bedroom Apartment / 2 Persons
NIA - 53m²

General Normal Storage including Airing Cupboard	3.9 m ²	(HQiv4 min 1.5m ²)
Tall Storage	0.6 m ²	(HQiv4 min 0.5m ²)
Kitchen Units Volume	2.2 m ³	(HQiv4 min 1.5m ³)

Issued for Lifetime Homes	02/04/09	DB	K
Issued for Information	31/03/09	DB	J
Revisions to Storage	17/02/09	MPo	H
Revised Layouts and Bathrooms	12/02/09	DB	G
Fitted cupboards added, risers revised	30/01/09	DB	F
Issued for Tender	16/01/09	DB	E
Issued for Information	16/12/08	DB	D
Issued for Information	06/11/08	DB	C
Issued for Information	24/07/07	MPo	B
Issued for Stage D	13/07/07	MPo	A
	Date	Check	Rev

PRELIMINARY ISSUE

SQUIRE AND PARTNERS

77 Wicklow Street London WC1X 9JY
Tel 020 7278 5555 Fax 020 7239 0495
email@squireandpartners.com
www.squireandpartners.com

Project
UNISON HQ
Euston Road, North Site
London NW1
Drawing
Proposed Residential: Affordable Layout
Block E, Type 4
(E1.2) Affordable Rented

Drawn	Date	Scale
DL	July 2007	1:25 @ A1 1:50 @ A3
Job number	Drawing number	Revision
05070	22-01_109	K