




05 Roof Level Plan
05070_IW_Plan_Roof_05_21.dwg

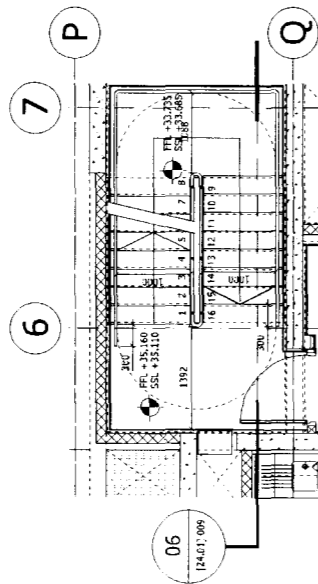


04 Fourth Floor Plan
05070_IW_Plan_Fourth_04.dwg

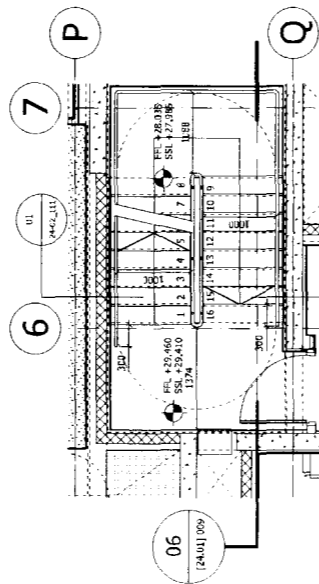


03 Typical Second - Third Floor Plan
05070_IW_Plan_Second_03.dwg

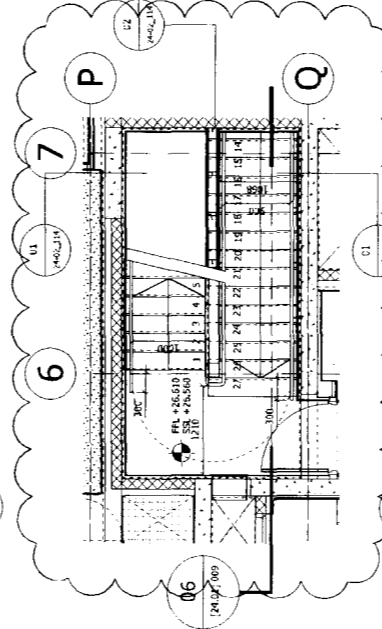

02 First Floor Plan
05070_IW_Plan_First_02.dwg

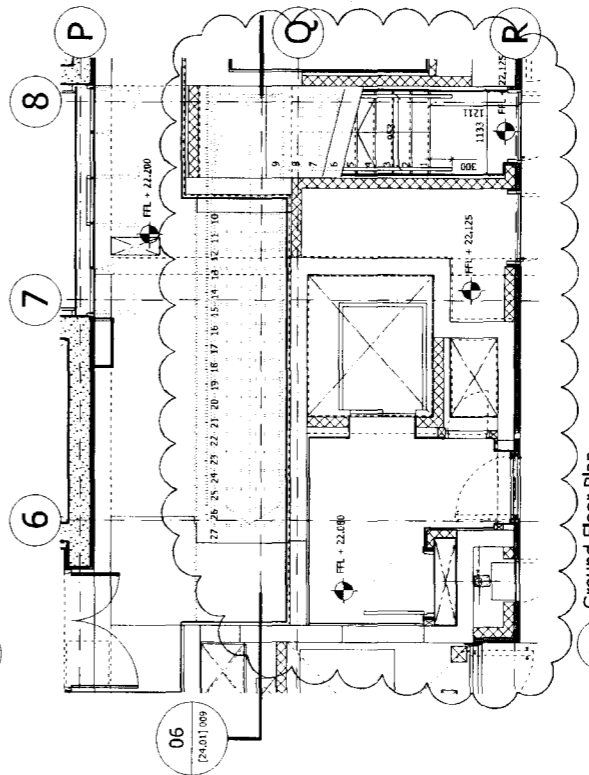

01 Ground Floor Plan
05070_IW_Plan_Ground_01.dwg

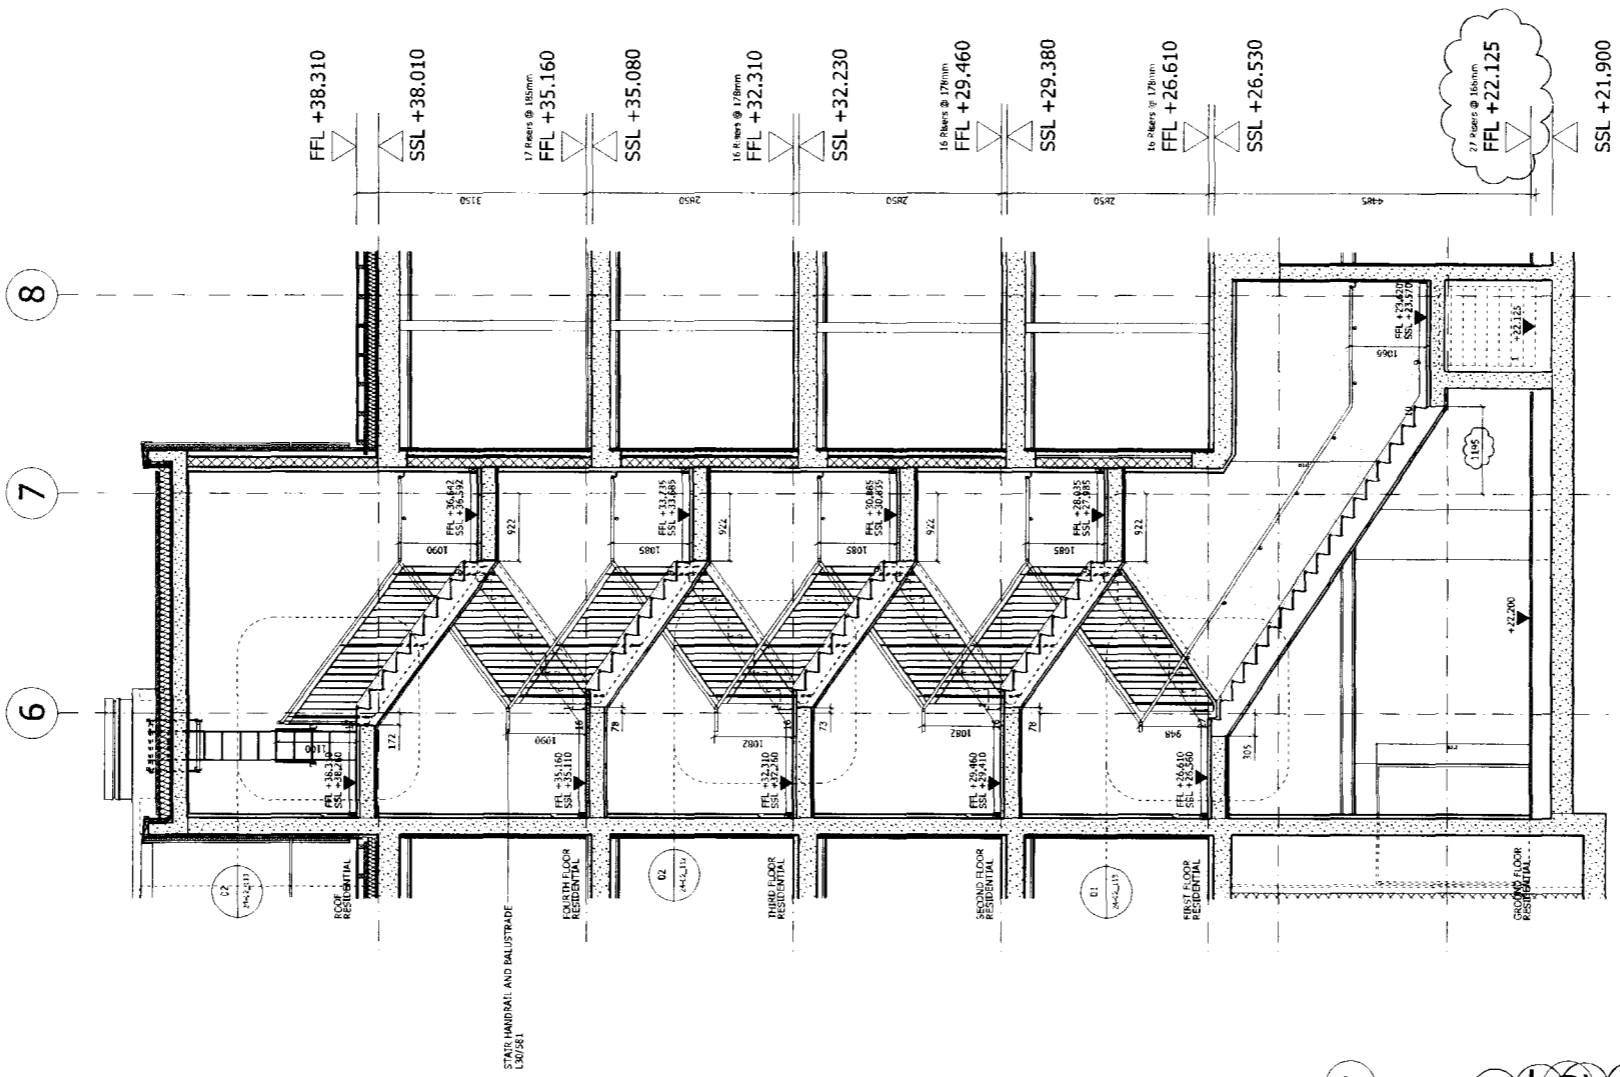

06 Block F Stair Section
05070_IWWS_Section_Block_F.dwg

NOTES
DO NOT SCALE FROM THIS DRAWING.
DIMENSIONS TO BE CHECKED ON SITE.
ALL OMISSIONS AND DISCREPANCIES TO BE REPORTED TO THE ARCHITECT IMMEDIATELY.
DRAWINGS BASED ON SURVEY INFORMATION BY MICHAEL GALLIE AND PARTNERS.

KEY PLAN:



Revised for Lifetime Homes	02/04/09	DB	E
Issued for Stair Concrete Construction	30/02/09	MPo	D
Revised for Metal Work Tender	13/06/08	DB	C
Issued for Tender	13/05/08	MPo	B
Issued for Stage D	13/07/07	MPo	A
	Date	Check	Rev

SQUIRE AND PARTNERS

77 Wicklow Street London WC1X 9JY
Tel 020 7278 5555 Fax 020 7239 0495
sw@sqireandpartners.com
www.squireandpartners.com

Project:
UNISON HQ
Euston Road, North Site
London NW1
Drawing:
Block F
Stair Section and Plans
Ground - Roof

Drawn	Date	Scale
KN	June 08	1:50 @ A1 1:100 @ A3
Job number	Drawing number	Revision
05070	24-01_009	E

Original Drawing Size A1:
1: