


DO NOT SCALE:- IF IN DOUBT ASK.

THIS DRAWING IS THE PROPERTY OF MAGHANSEN & THE CONTENTS THEREOF MUST NOT BE DISCLOSED TO ANY PARTY WITHOUT WRITTEN CONSENT OF MAGHANSEN © 2003  
THE COPYRIGHT IN THIS DRAWING BELONGS TO MAGHANSEN © 2003  
ALL ITEMS TO BE MANUFACTURED WITHIN A GENERAL TOLERANCE OF ±1mm OF THEORETICAL

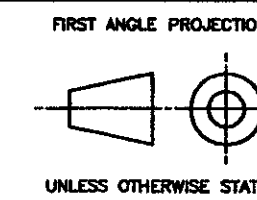

**SPECIFICATION NOTES:**

**MAG HANSEN CURTAIN WALLING SYSTEM**

**INTERNAL FINISH:** NATURAL ANODISED

**EXTERNAL FINISH:** BRONZE ANODISED

**VISION GLAZING 36.8MM DGU:**

12.8mm (OPTILAM CLEAR)

16mm ARGON FILLED CAVITY

WITH BLACK SPACER.

8mm SUNCOL HP BRILLIANT  
66/33 NEUTRAL TOUGHENED.

(SILICONE SEALANTS THROUGHOUT)

**INSULATED PRESSED  
ALUMINIUM CLOSER PANEL**  
INTERNAL FINISH: NATURAL ANODISED  
EXTERNAL FINISH: BRONZE ANODISED

**CURRENT DRAWING STATUS**

**FOR APPROVAL**

B	17-07-08	REVISED PER SR COMMENTS 30-04-08
A	10-04-08	ISSUED FOR APPROVAL
Revision	Date	Amendment
Drawn By	WT-AK	Date 26.02.08
Section Ldr.		Date
		Scale 1:20 @ A1

Title  
TYPE CW2-1 AND CW2-2 ELEVATIONS


Contract  
SOUTHAMPTON ROW  
LONDON

Architect  
SHEPPARD ROBSON  
Contractor  
BOVIS LEND LEASE

**MagHansen**  
hansen fenestration engineers  
Tel (0113)2555111 Fax (0113)2551946  
Email : design@maghansen.co.uk


Drg.No. C1679 - CW2 - 01

Revision  
B

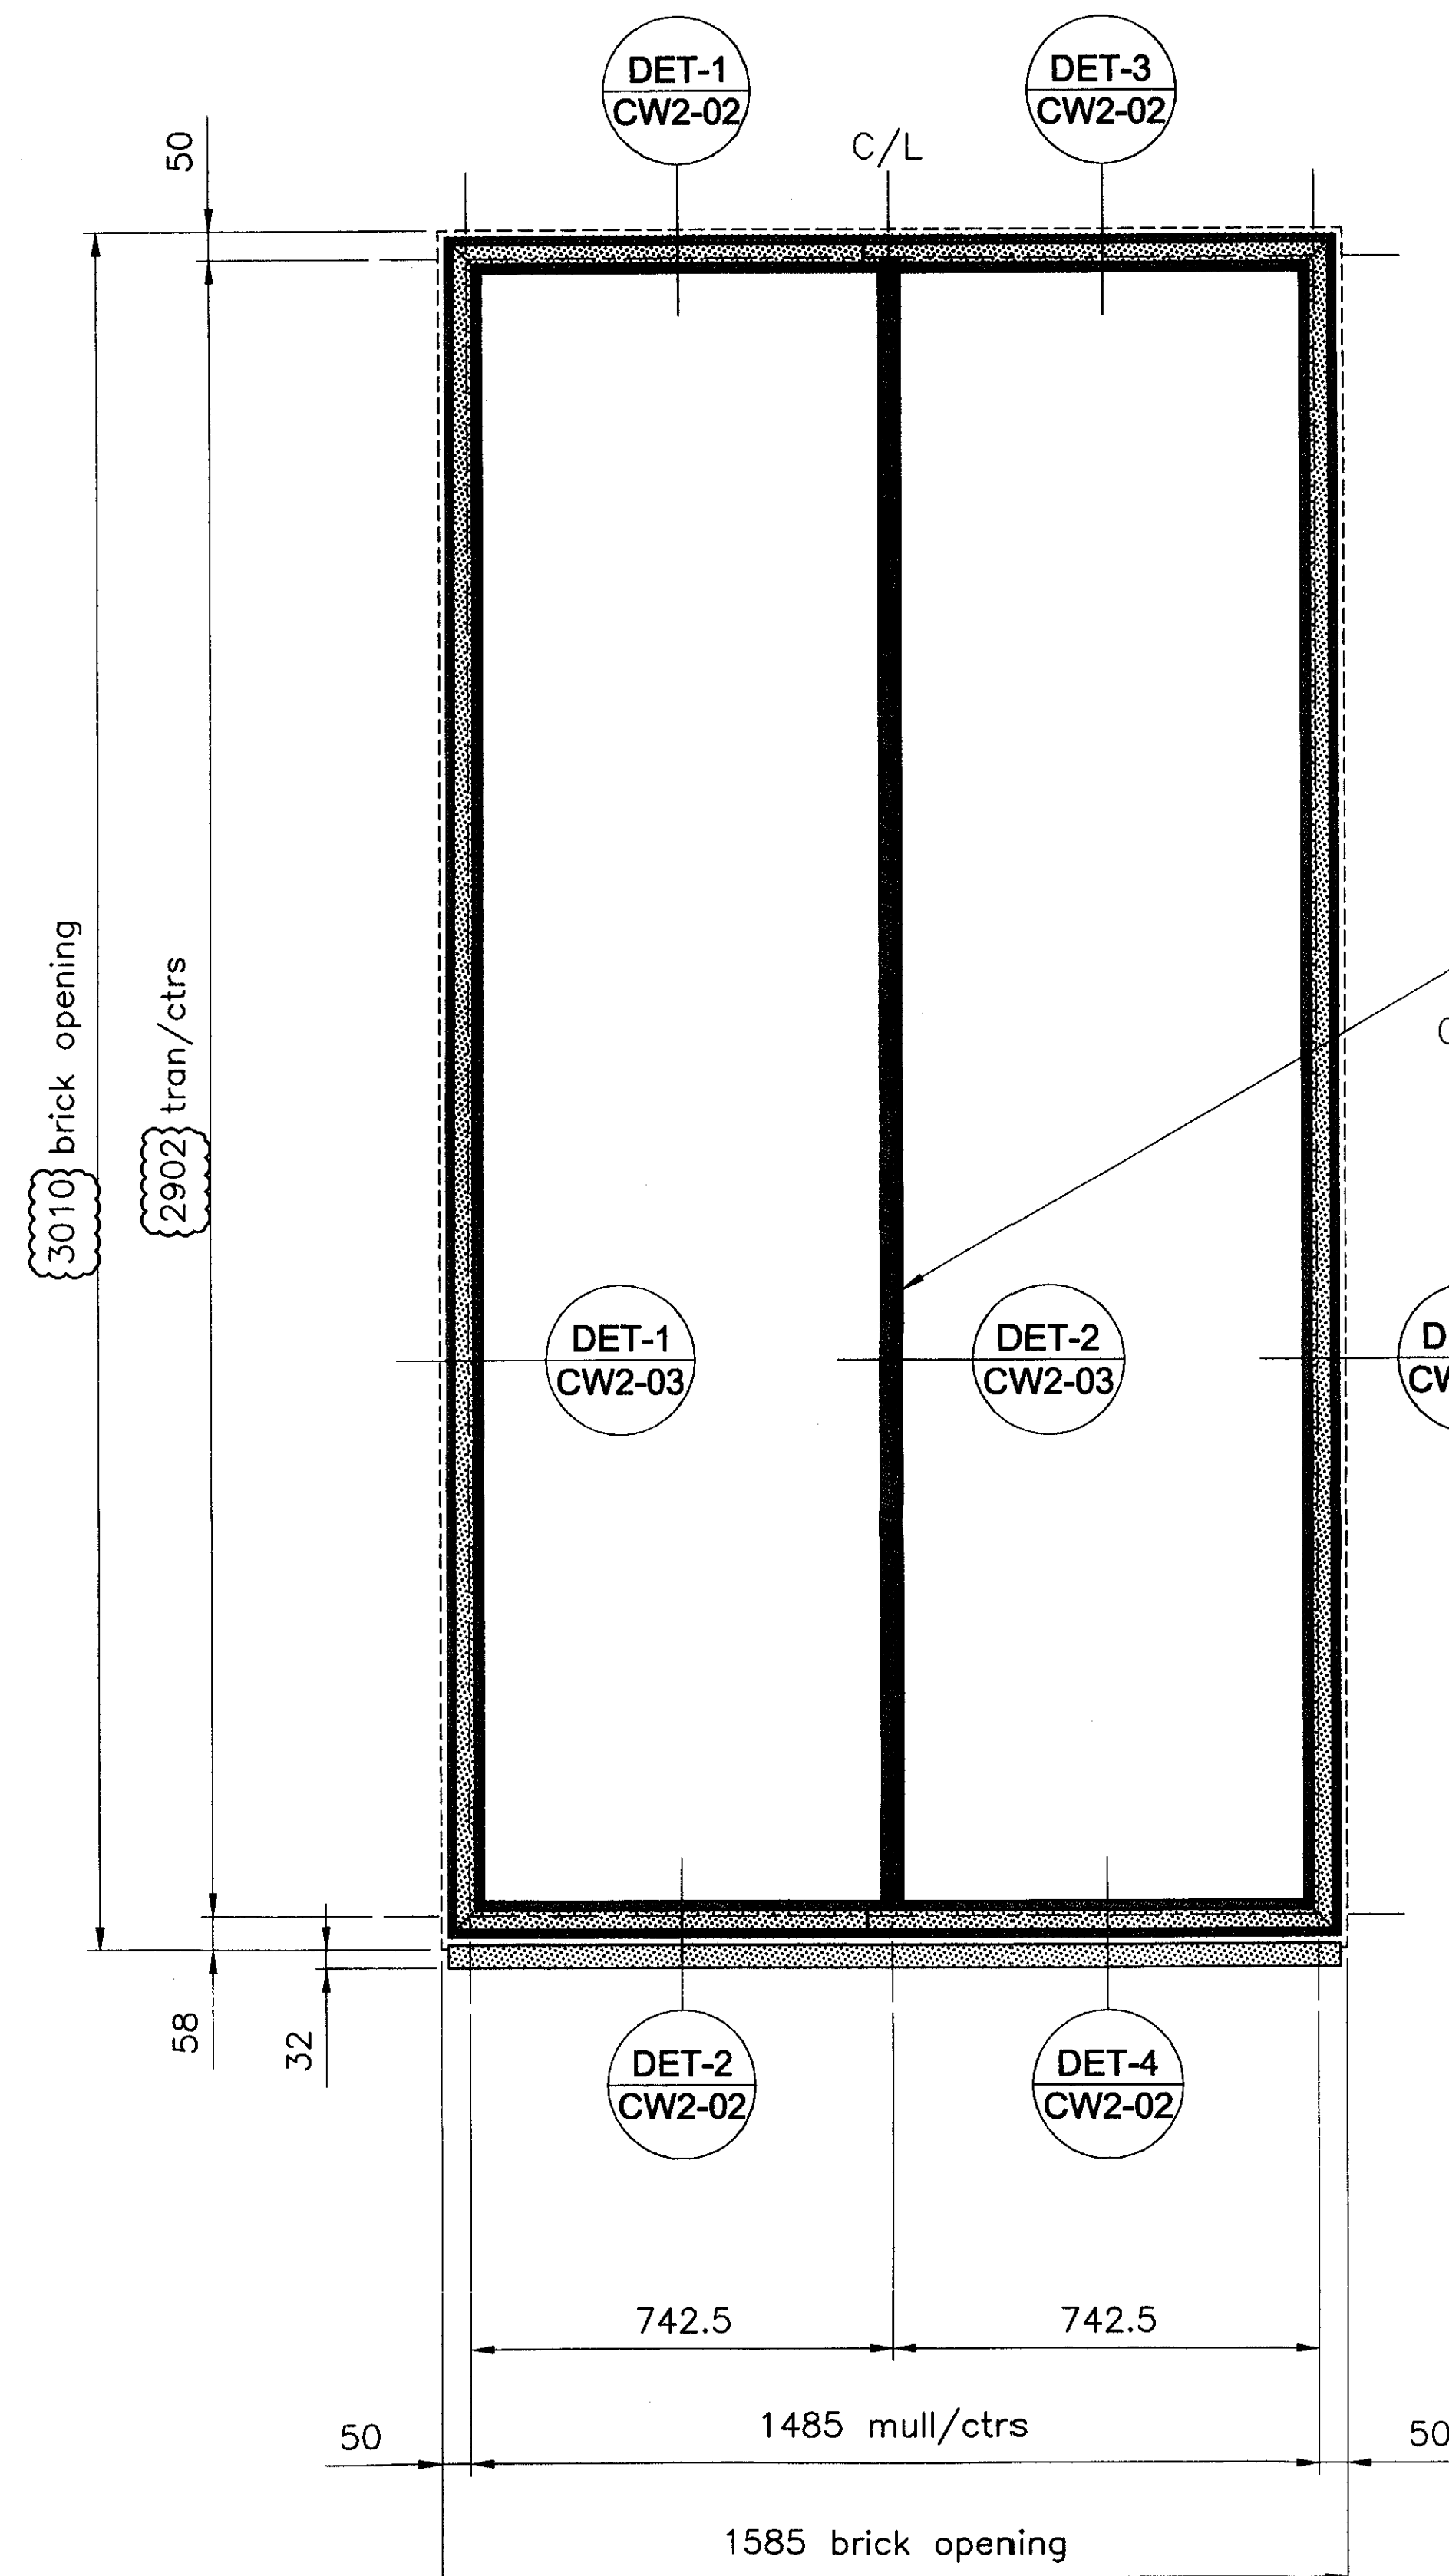

TYPE CW2-1  
9 NO. REQD THUS

FIRST FLOOR  
WEST ELEVATION

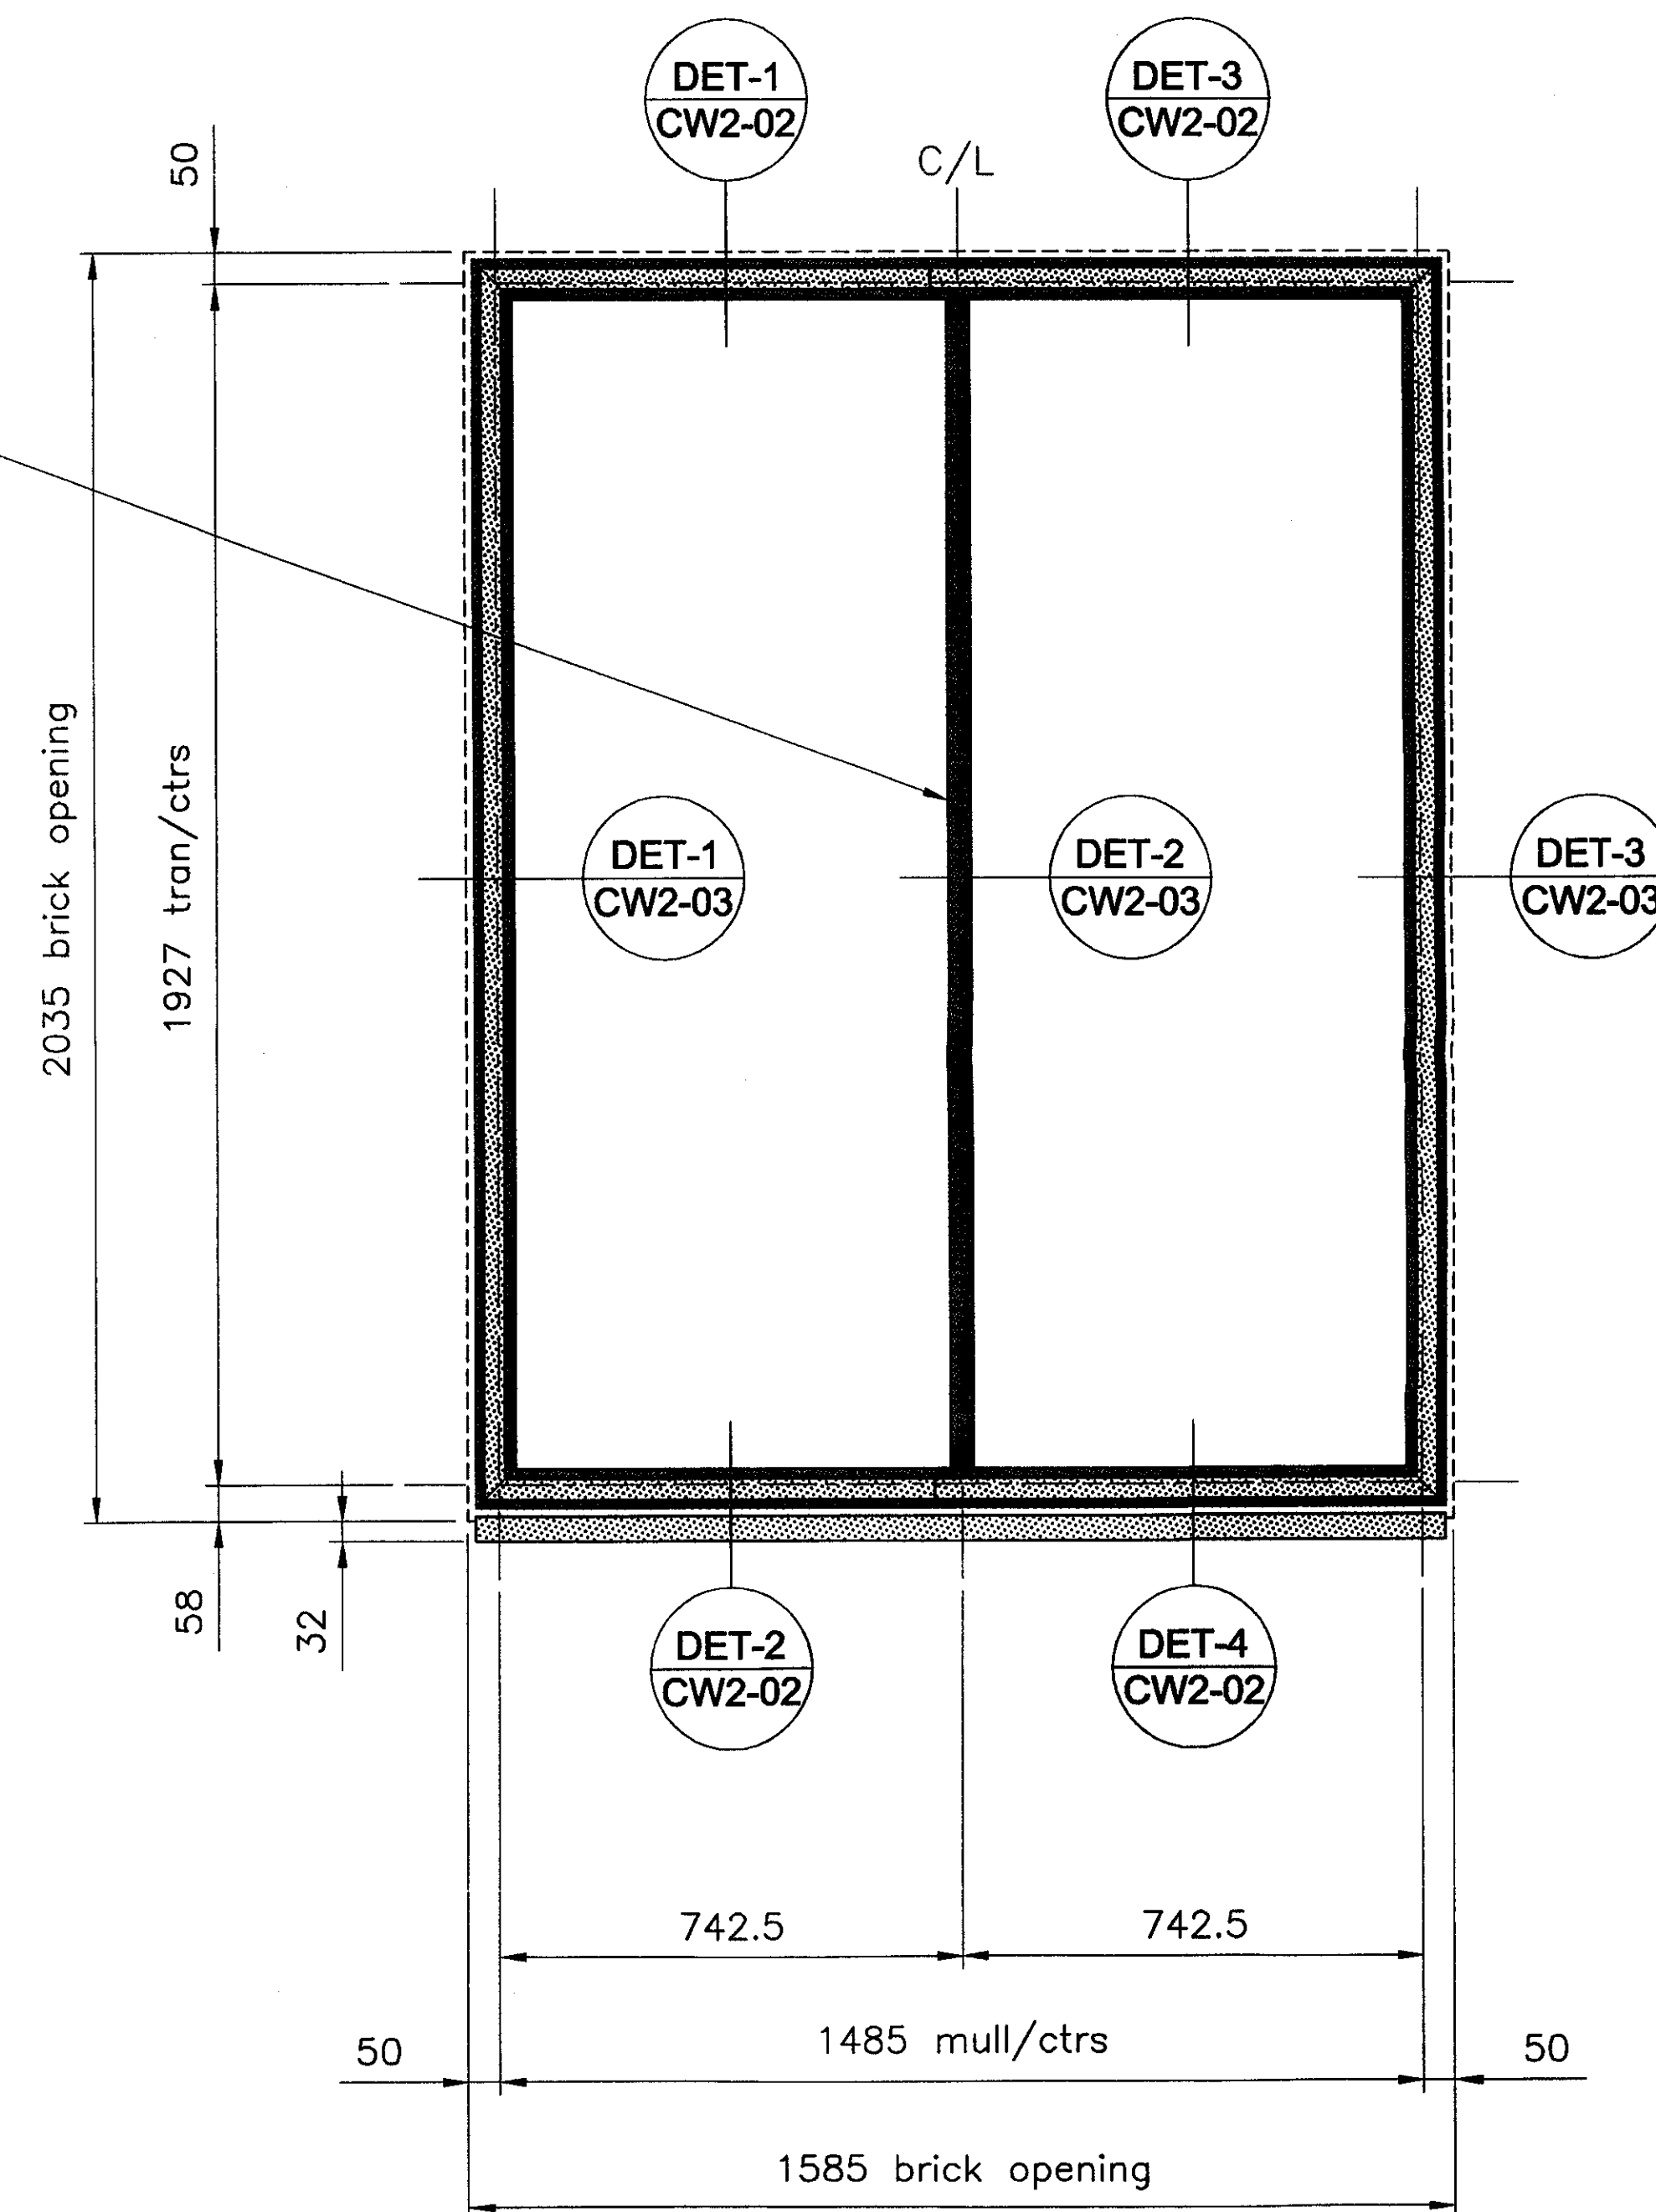

TYPE CW2-2  
9 NO. REQD THUS

2ND FLOOR  
WEST ELEVATION