
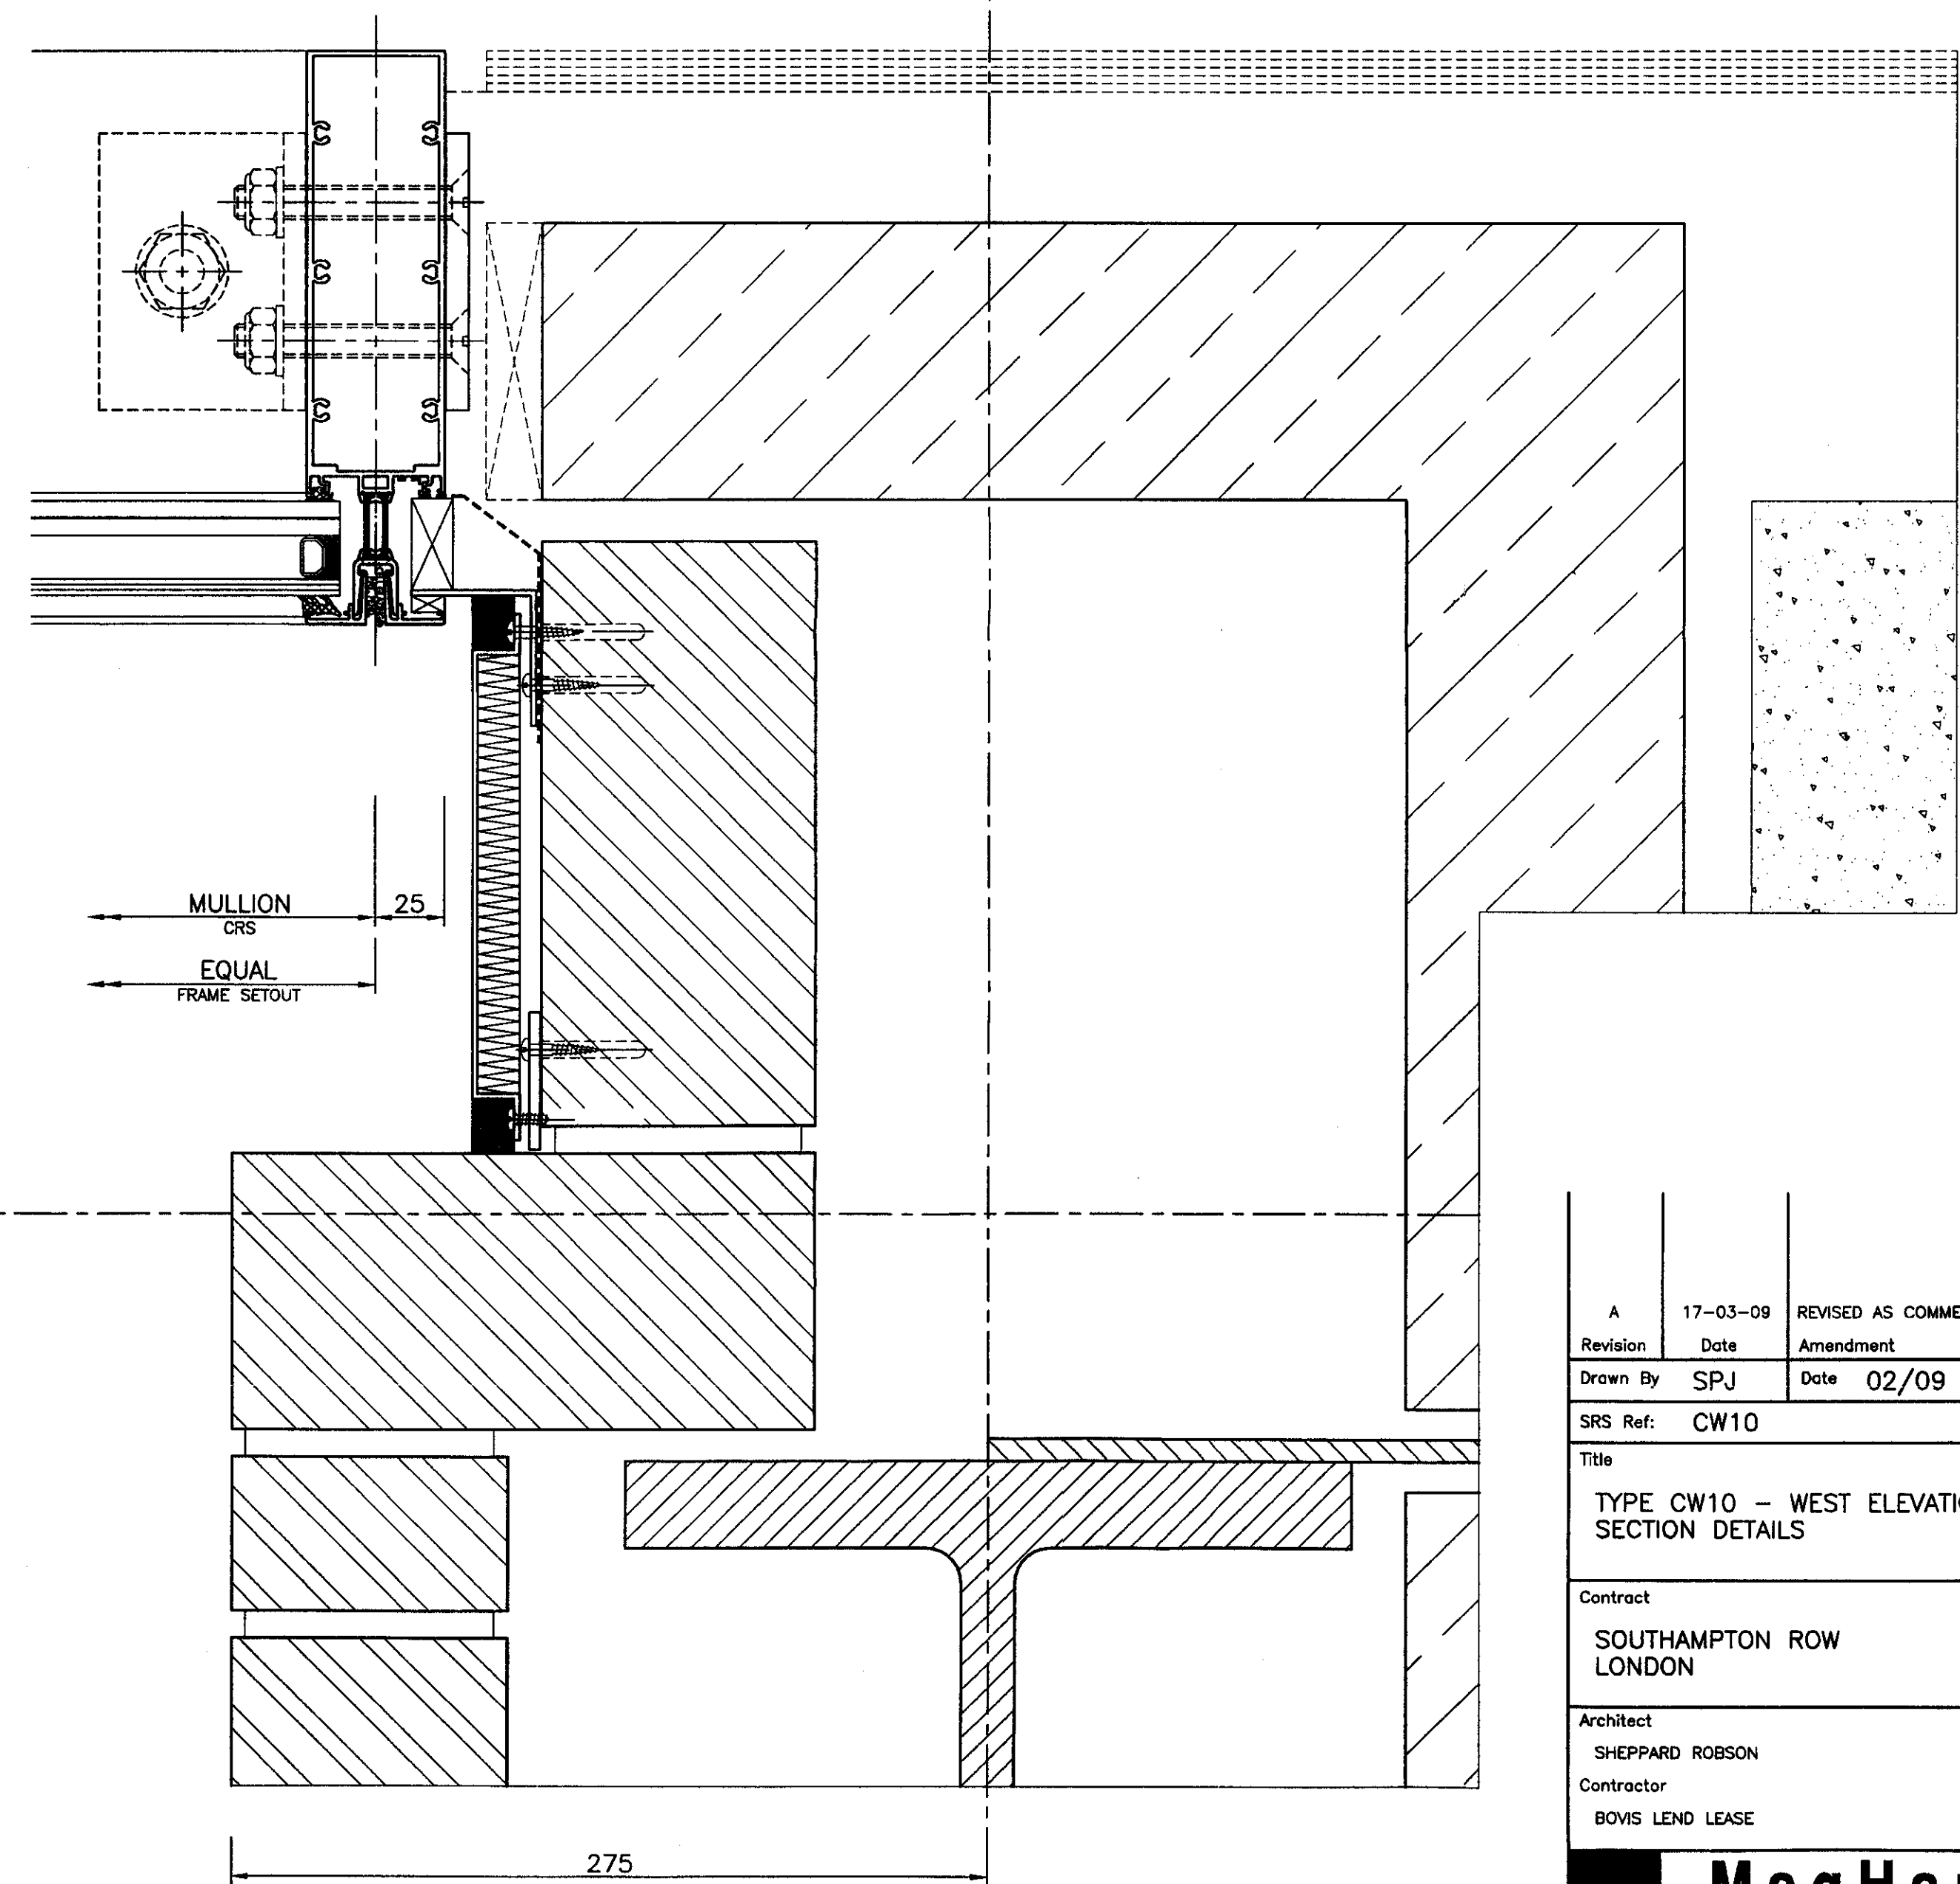
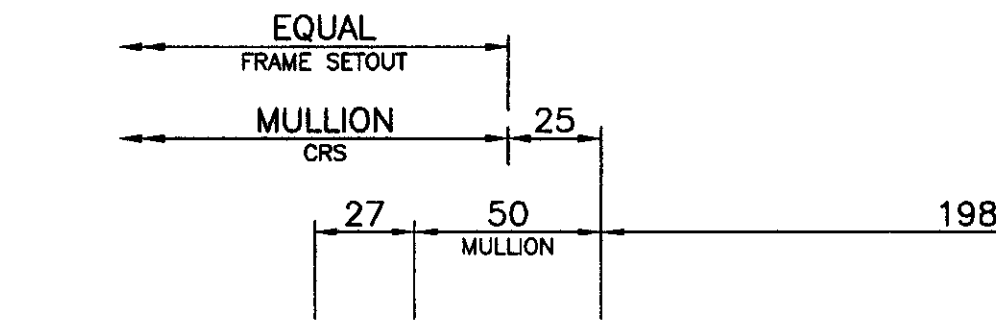


DO NOT SCALE:- IF IN DOUBT ASK

THIS DRAWING IS THE PROPERTY OF MAGHANSEN & THE CONTENTS THEREOF MUST NOT BE DISCLOSED TO ANY PARTY WITHOUT WRITTEN CONSENT OF THE COPYRIGHT IN THIS DRAWING BELONGS TO ALL ITEMS TO BE MANUFACTURED WITHIN A GENERAL TOLERANCE OF $\pm 1\text{mm}$ OF THEORETICAL

FIRST ANGLE PROJECTION
UNLESS OTHERWISE STATED

Notes :

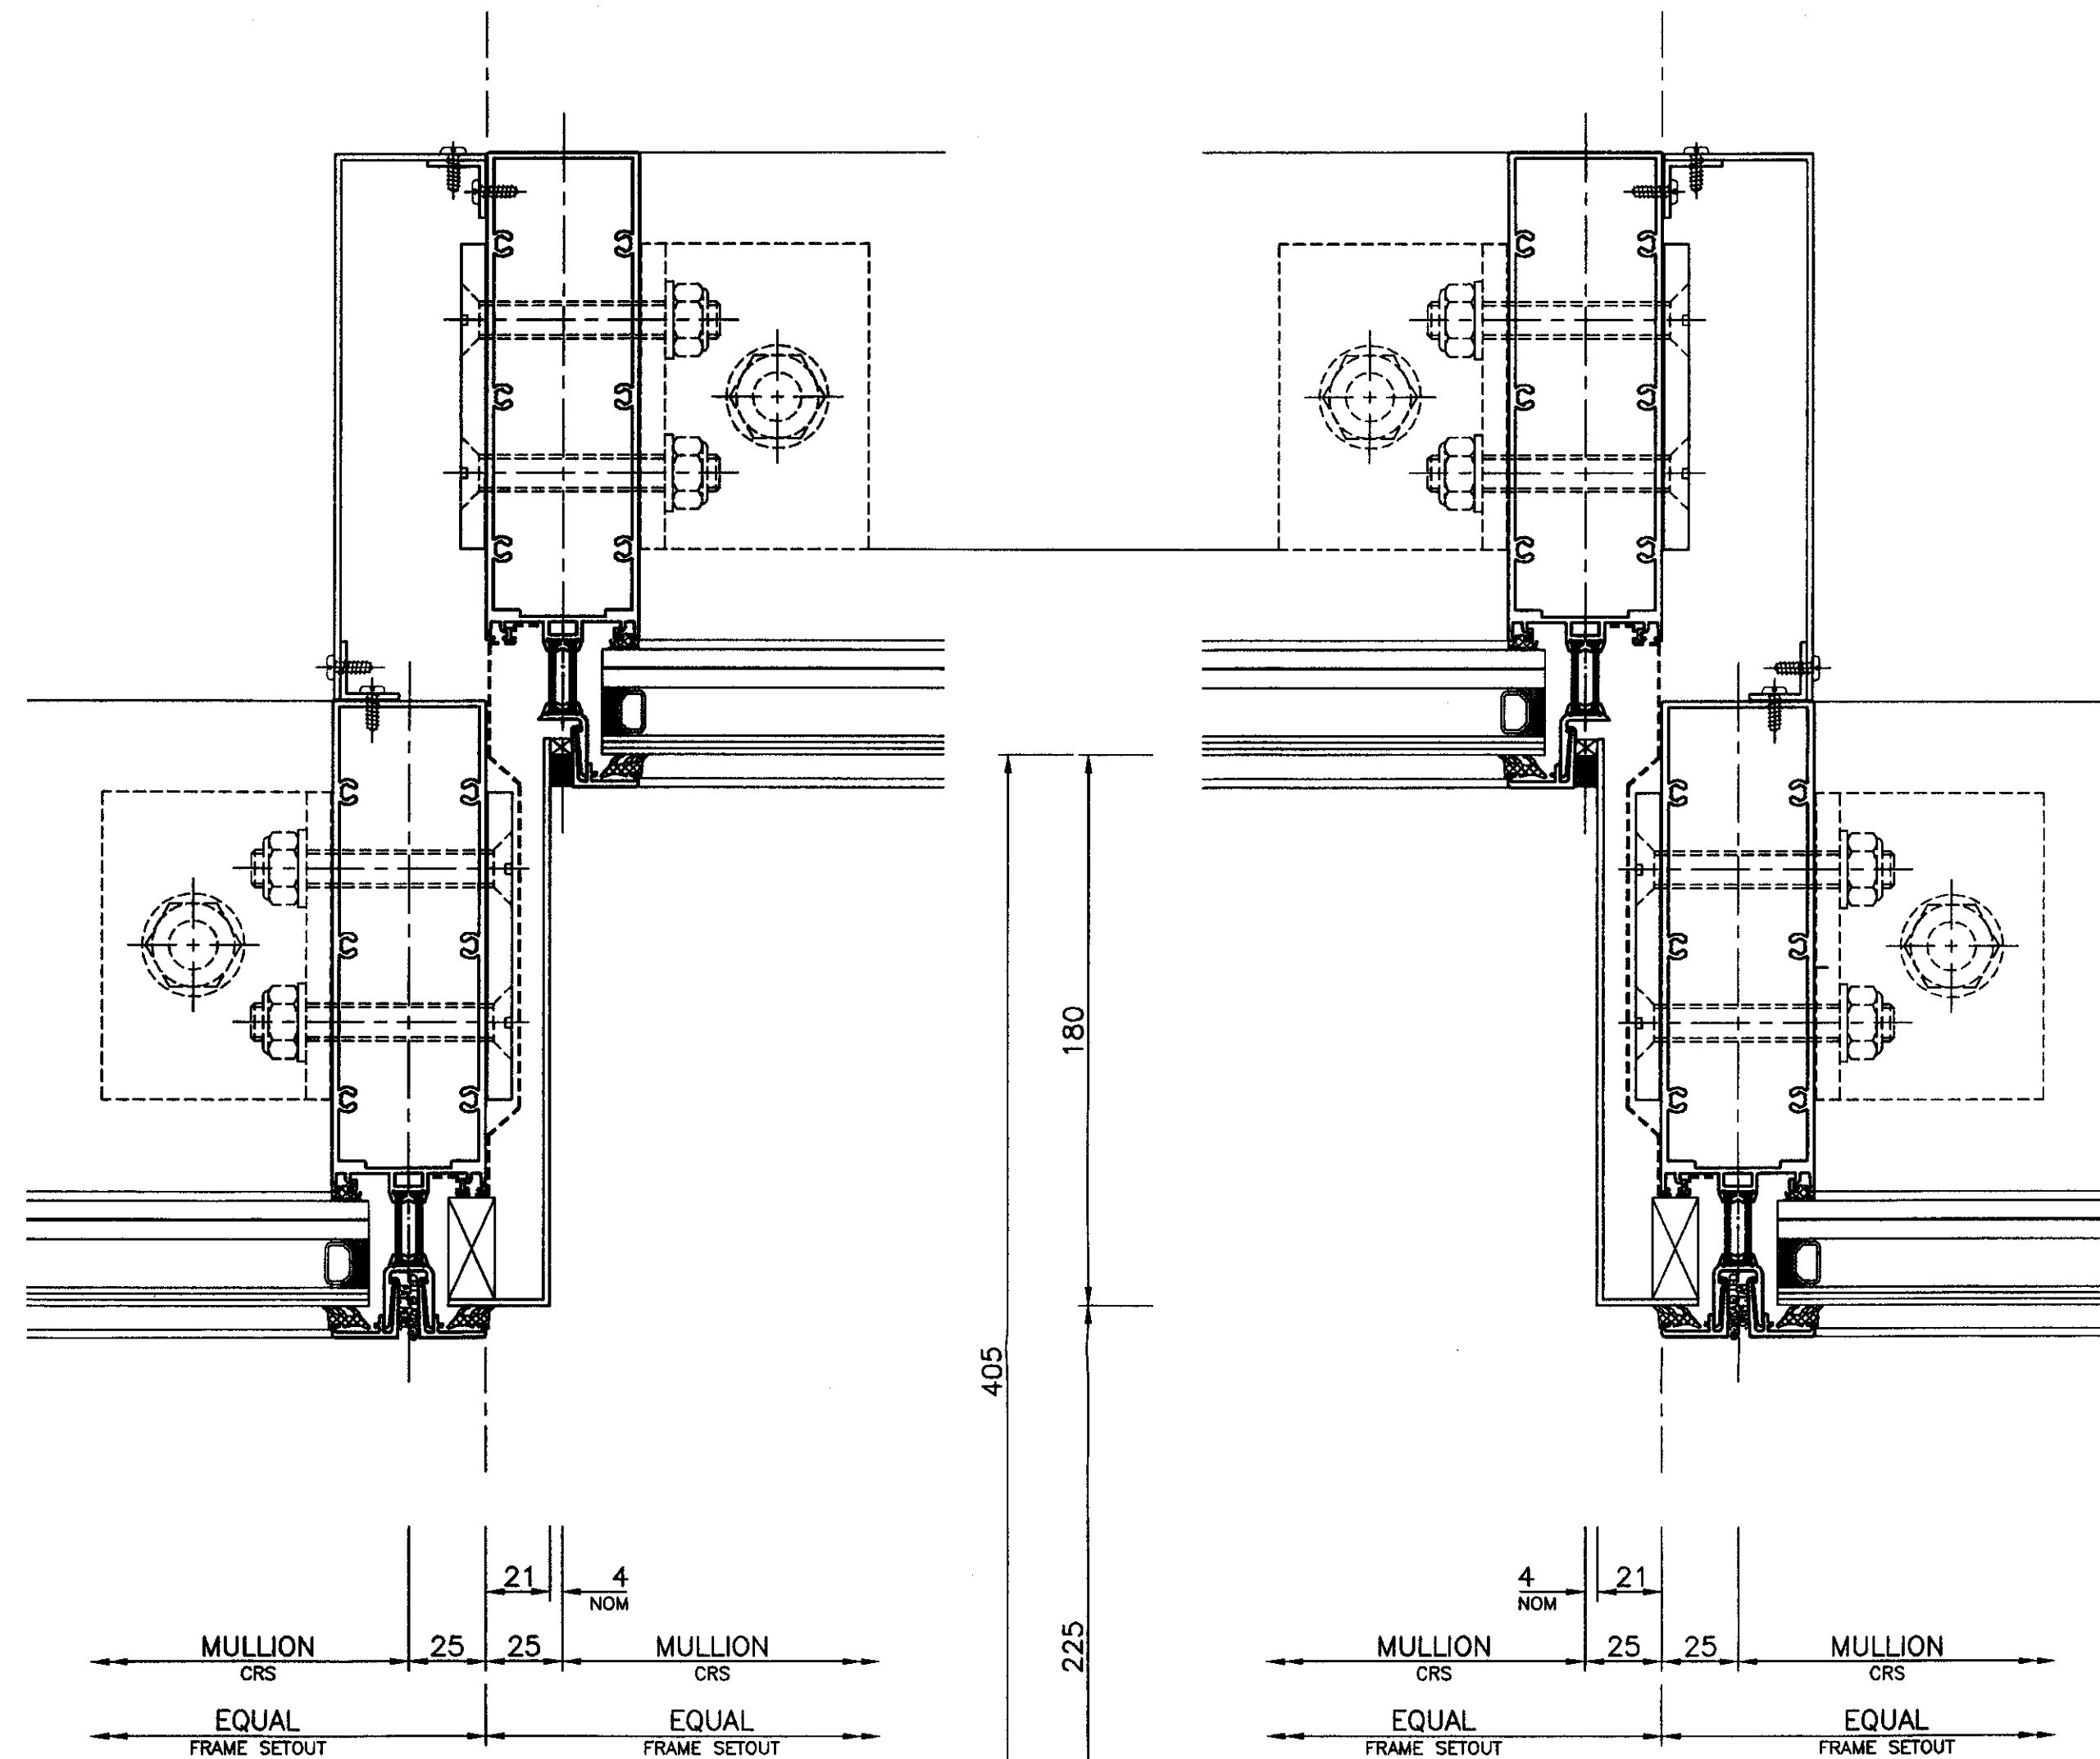

1
CW10/06

CW10 - STEP MULLION

2
CW10/06

CW10 - STEP MULLION

3
CW10/06

CW10 - JAMB [LH SCREEN]

CURRENT DRAWING STATUS
FOR CONSTRUCTION

A	17-03-09	REVISED AS COMMENTS	
Revision	Date	Amendment	
Drawn By	SPJ	Date	02/09
SRS Ref:	CW10	Scale	1 : 2
Title			
TYPE CW10 - WEST ELEVATION SECTION DETAILS			
Contract			
SOUTHAMPTON ROW LONDON			
Architect			
SHEPPARD ROBSON			
Contractor			
BOVIS LEND LEASE			
MagHansen hansen fenestration engineers Tel (0113)2555111 Fax (0113)2551946 Email : design@maghansen.co.uk			
Drg.No. C1679-CW10- 06			Revision A