



SECTION A-A

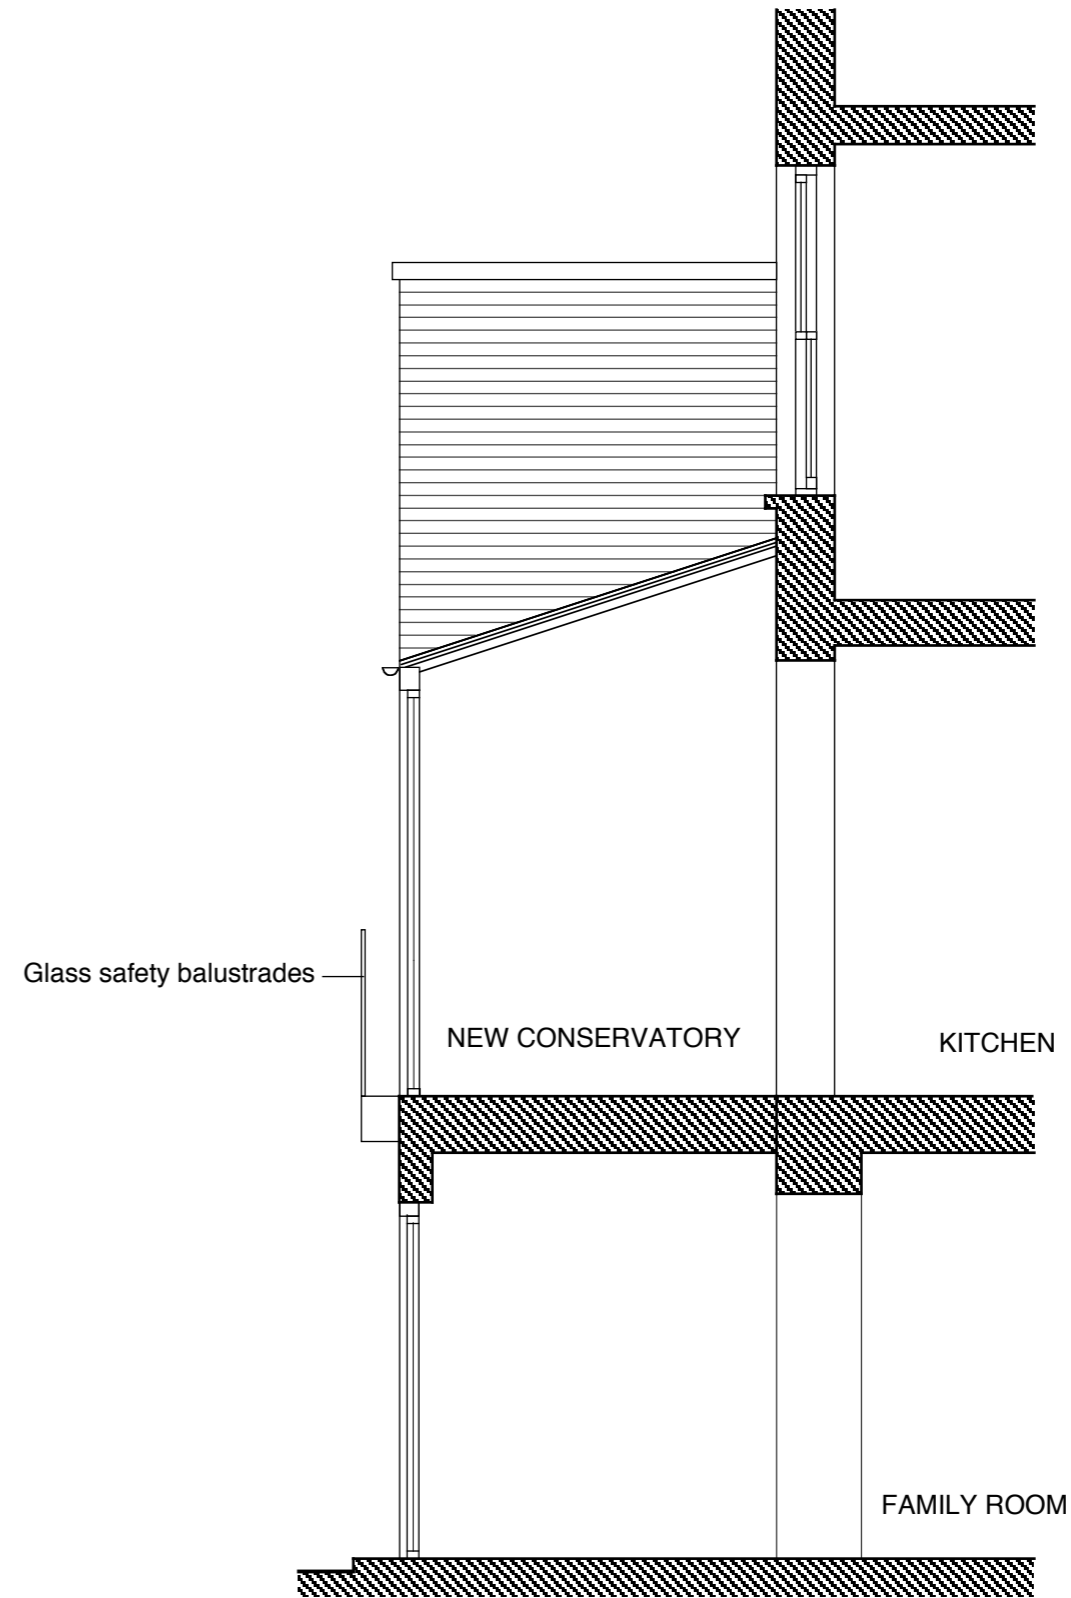

SECTION B-B

<b>MKS Architects</b> Studio One Utopia Village 7 Chalcot Road London NW1 8LH Telephone 020 7483 4552 Fax 020 7483 3026 email: office@mksarchitects.com	Client	Ms Cuttler and Mr Van De North	Scale	1 :50 @ A3	Drwg. No.	Notes
	Job	81 Gloucester Avenue. London NW1	Date	12.12.08	P05	
	Drwg.	Proposed Sections A-A & B-B	Dwn.	BS	Rev C	Rev. C: 22 April 2009
						Do not scale from drawing Drawing to be read in conjunction with all other relevent documents © MKS Architects

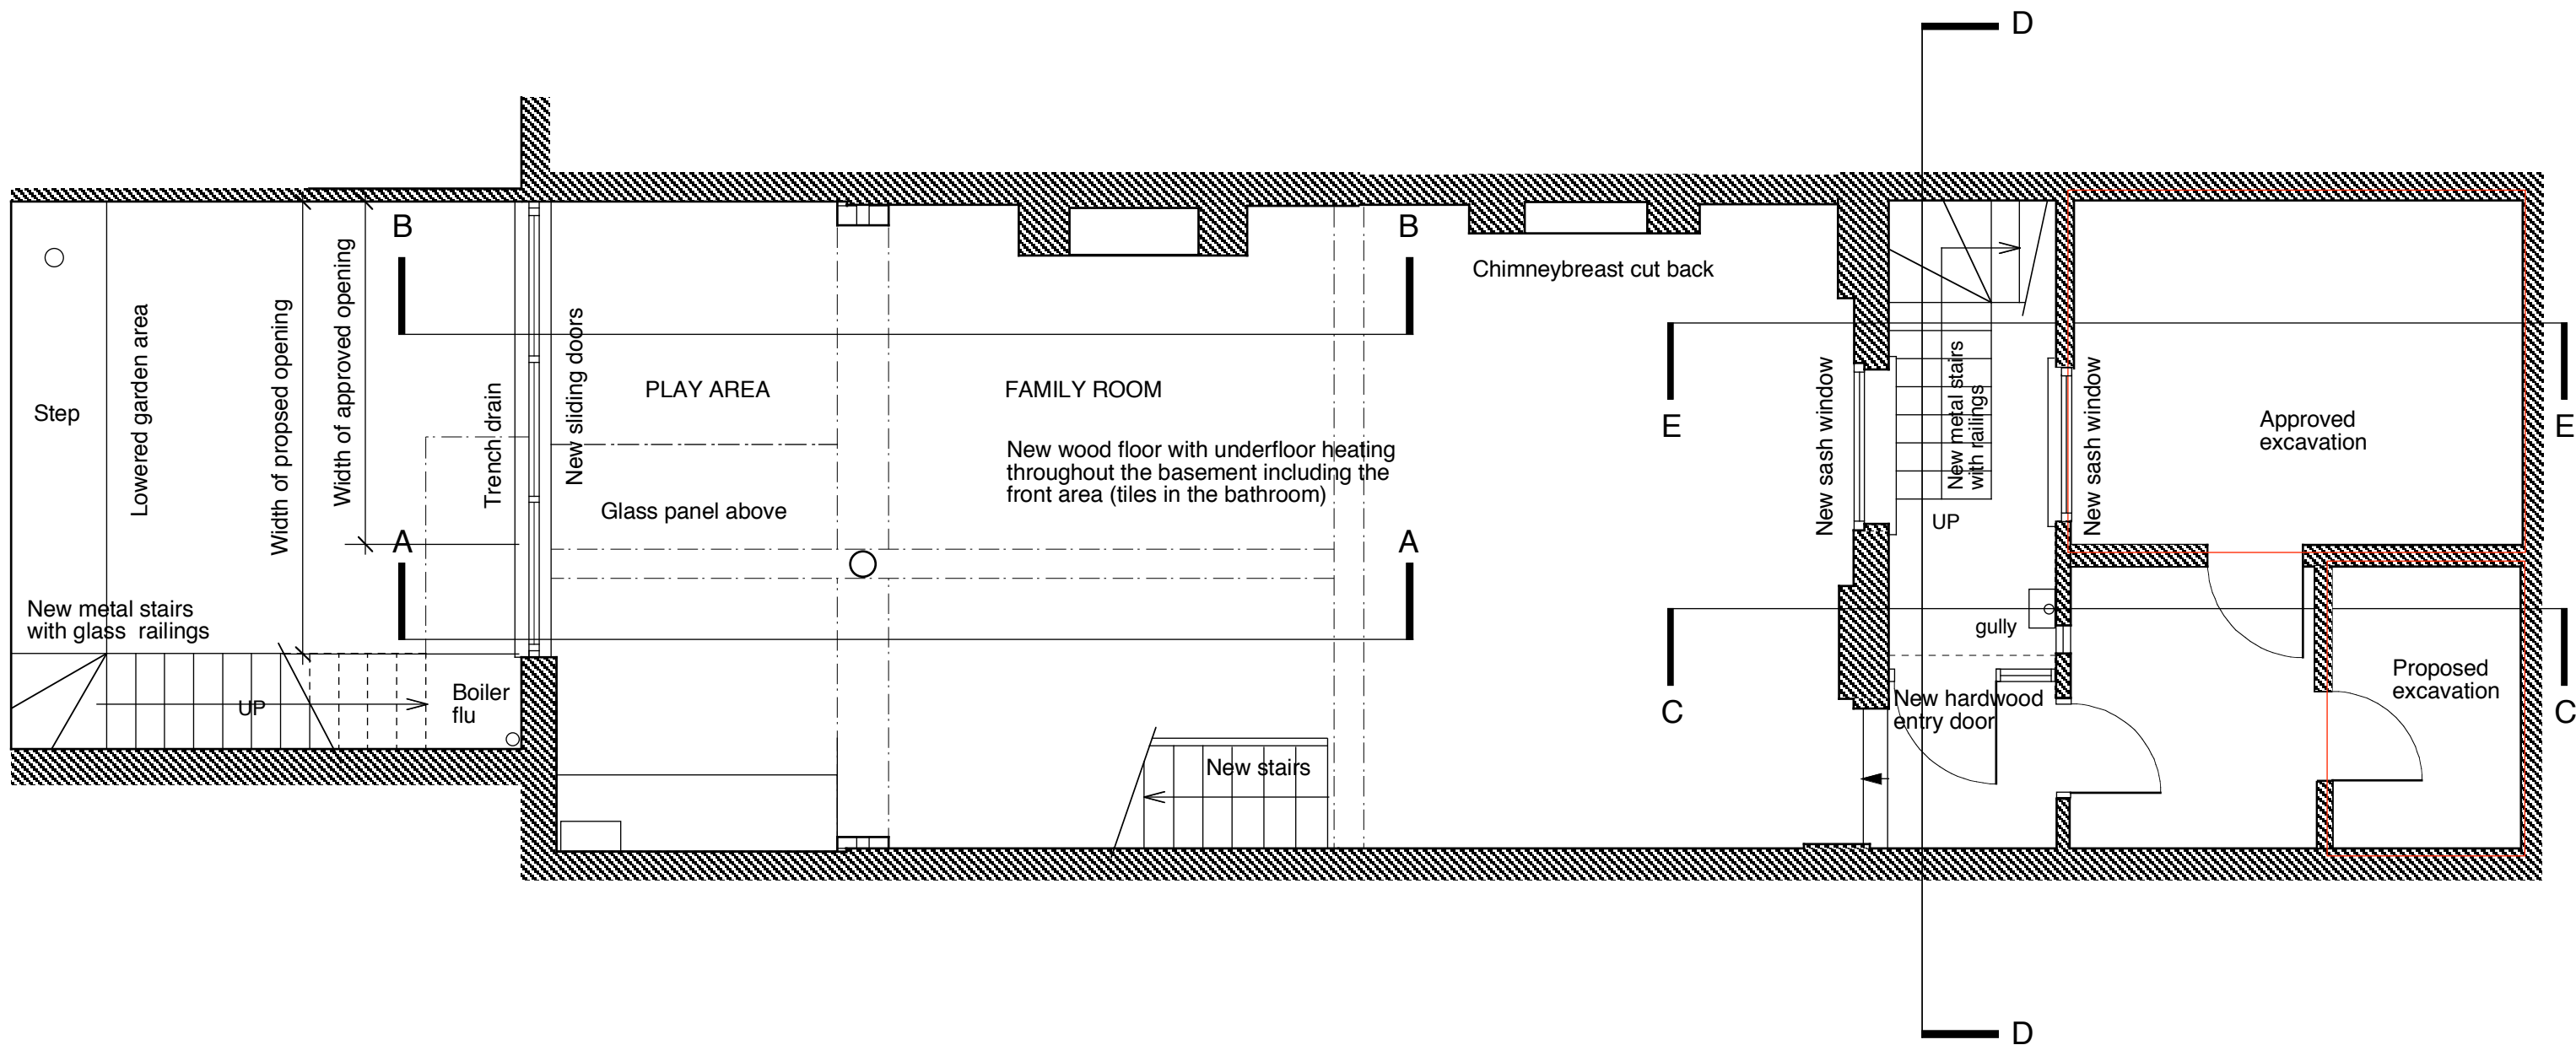

## MKS Architects

Studio One Utopia Village  
7 Chalcot Road  
London NW1 8LH  
Telephone 020 7483 4552  
Fax 020 7483 3026  
email: office@mksarchitects.com

Client Ms Cuttler and Mr Van De North

Job 81 Gloucester Avenue. London NW1

Drwg. Proposed Basement Floor Plan

Scale 1 :50 @ A3

Date 12.12.08

Dwn. BS

Drwg. No.

P01




Rev D

Notes

Rev D: 22 April 2009

Do not scale from drawing  
Drawing to be read in conjunction  
with all other relevant documents


© MKS Architects

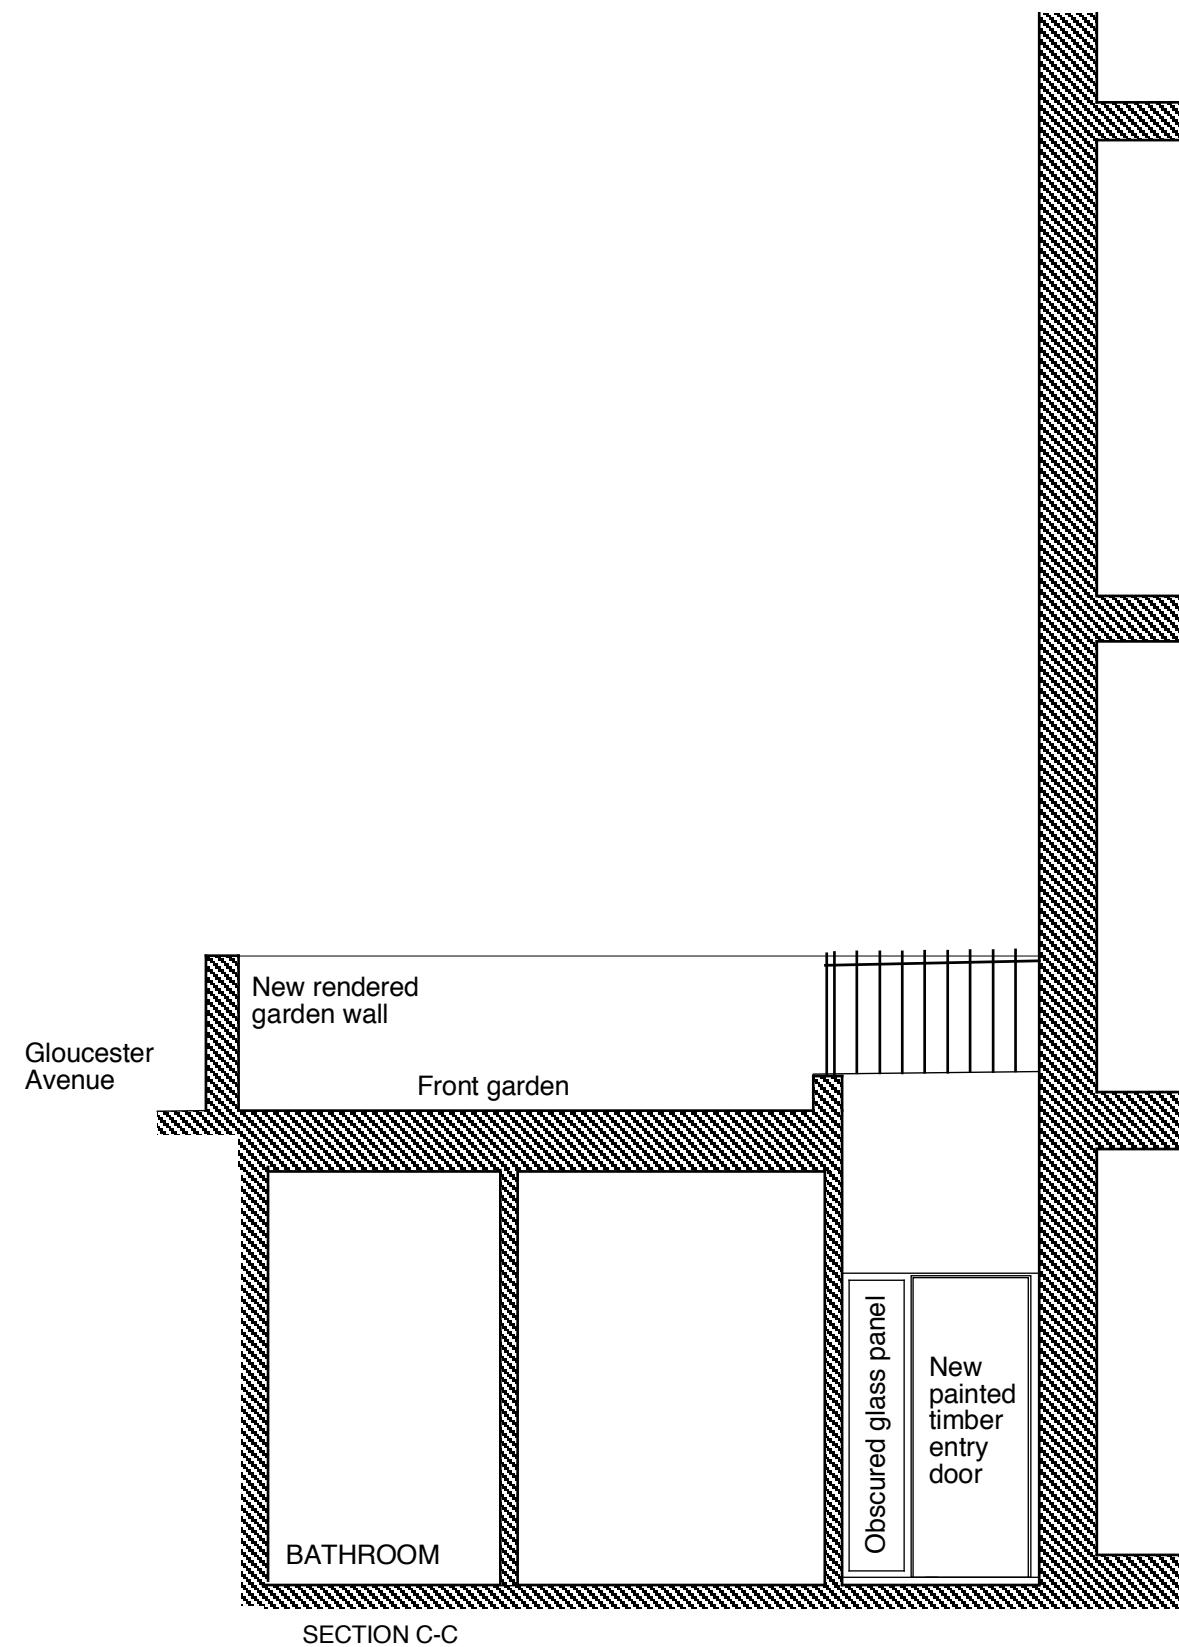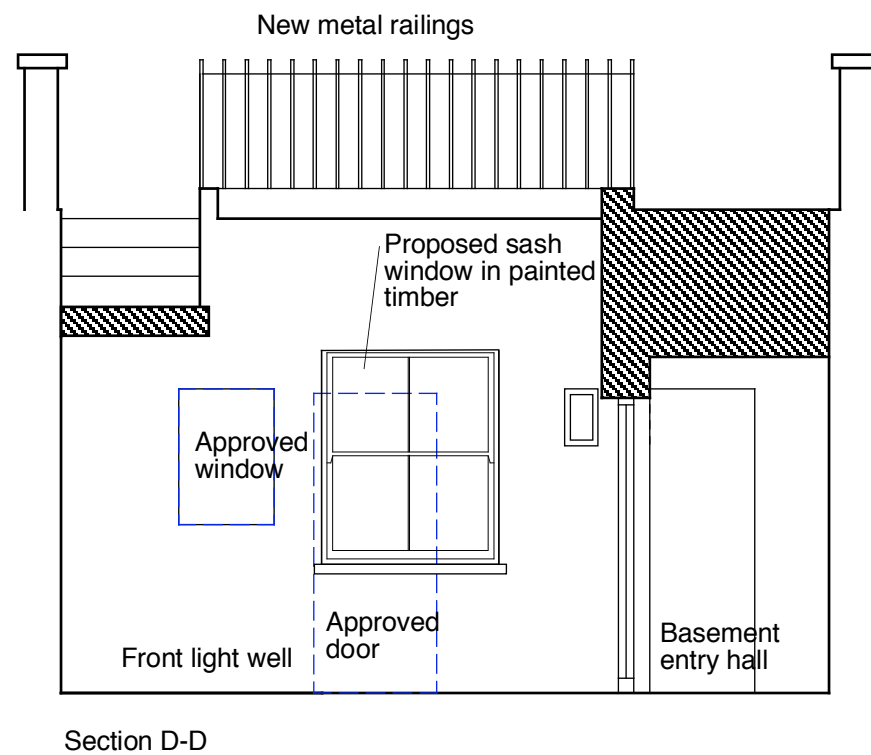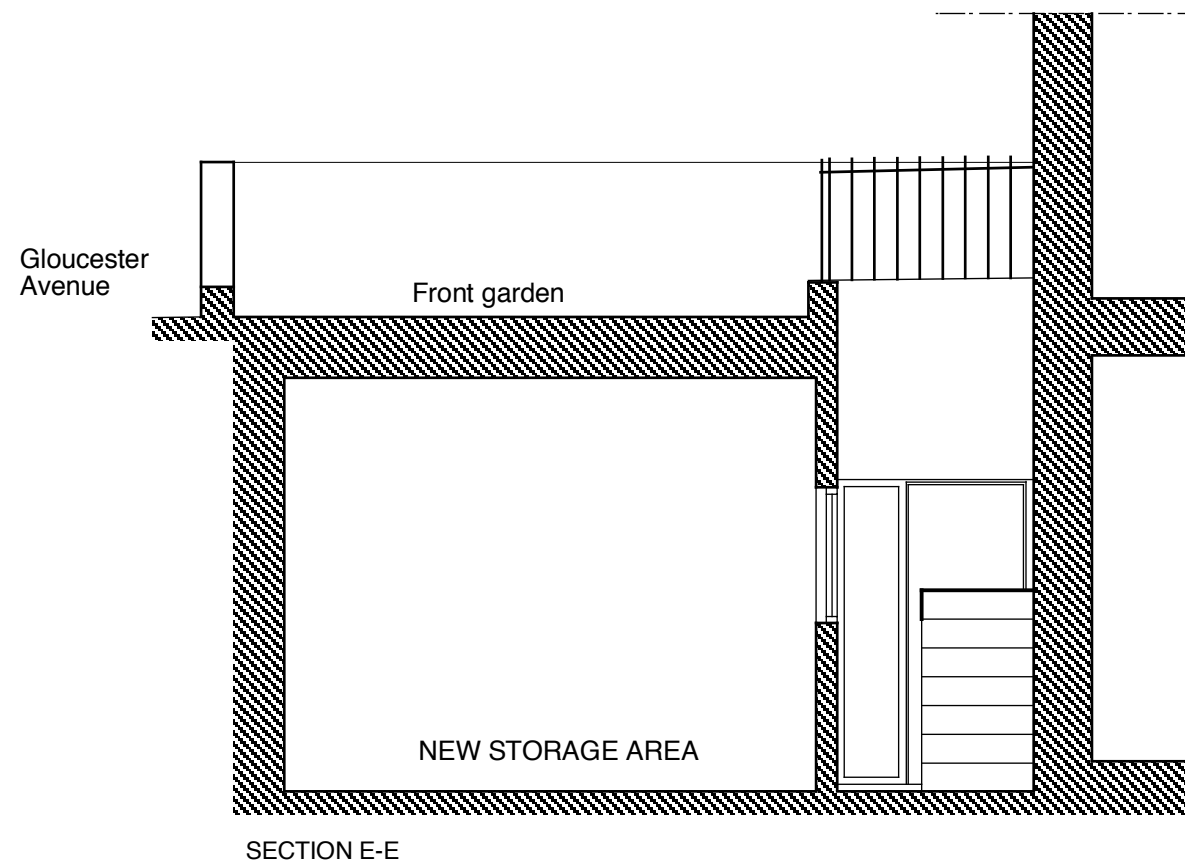

<b>MKS Architects</b>	Studio One Utopia Village 7 Chalcot Road London NW1 8LH Telephone 020 7483 4552 Fax 020 7483 3026 email: office@mksarchitects.com	Client	Ms Cuttler and Mr Van De North	Scale	1 :50 @ A3	Drwg. No.	P06	Notes	Do not scale from drawing Drawing to be read in conjunction with all other relevant documents  © MKS Architects
		Job	81 Gloucester Avenue. London NW1	Date	12.12.08				
		Drwg.	Proposed sections C-C & D-D & E-E	Dwn.	BS	Rev	C	Rev. C: 22 April 2009	




Rear Elevation

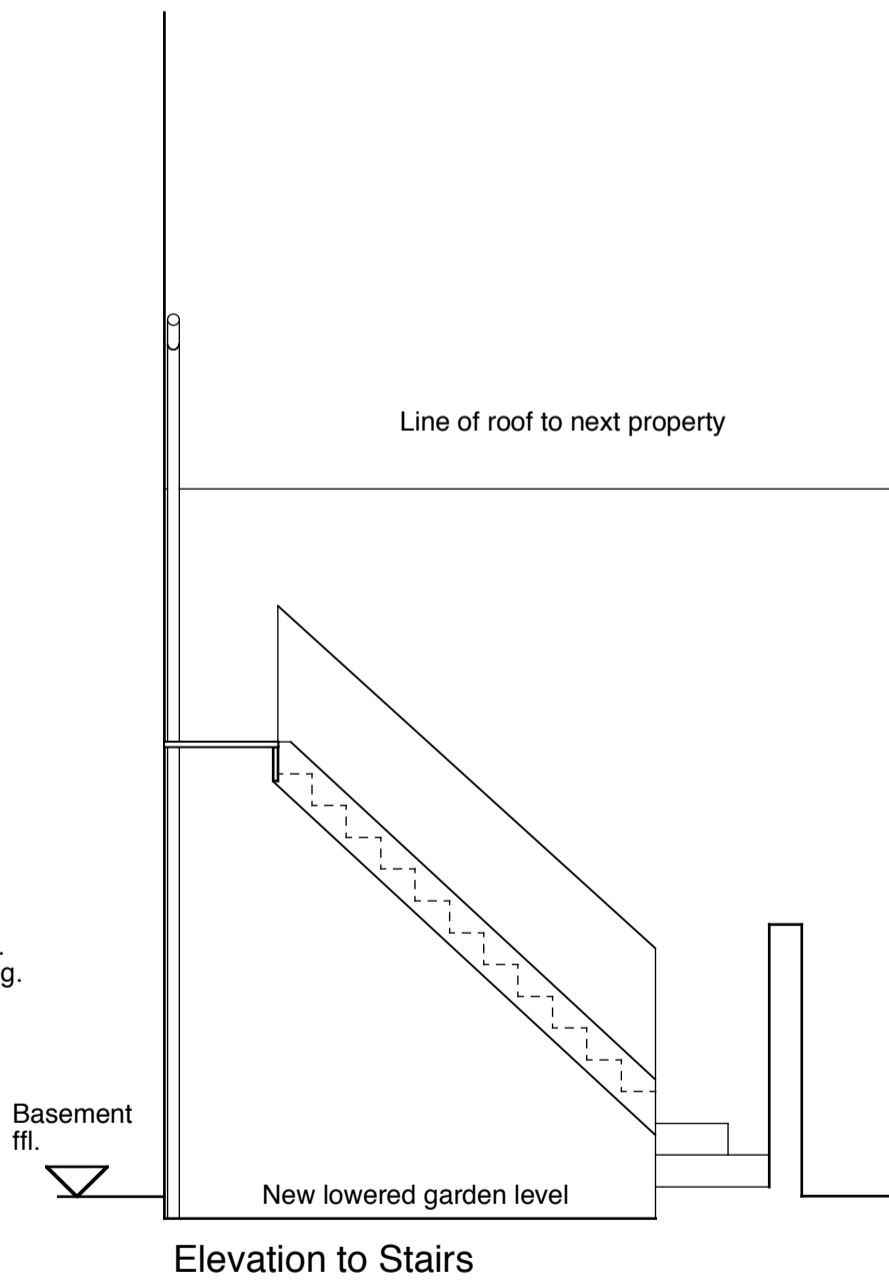

Elevation to Stairs

MKS Architects	Studio One Utopia Village 7 Chalcot Road London NW1 8LH Telephone 020 7483 4552 Fax 020 7483 3026 email: office@mksarchitects.com	Client	Ms Cuttler and Mr Van De North	Scale	1 :50 @ A3	Drwg. No.	Notes Issued for construction	Do not scale from drawing Drawing to be read in conjunction with all other relevant documents © MKS Architects
		Job	81 Gloucester Avenue. London NW1	Date	16.02.2009	P03		
		Drwg.	Proposed Rear Elevation	Dwn.	BS	C	C: 8 April 2009	

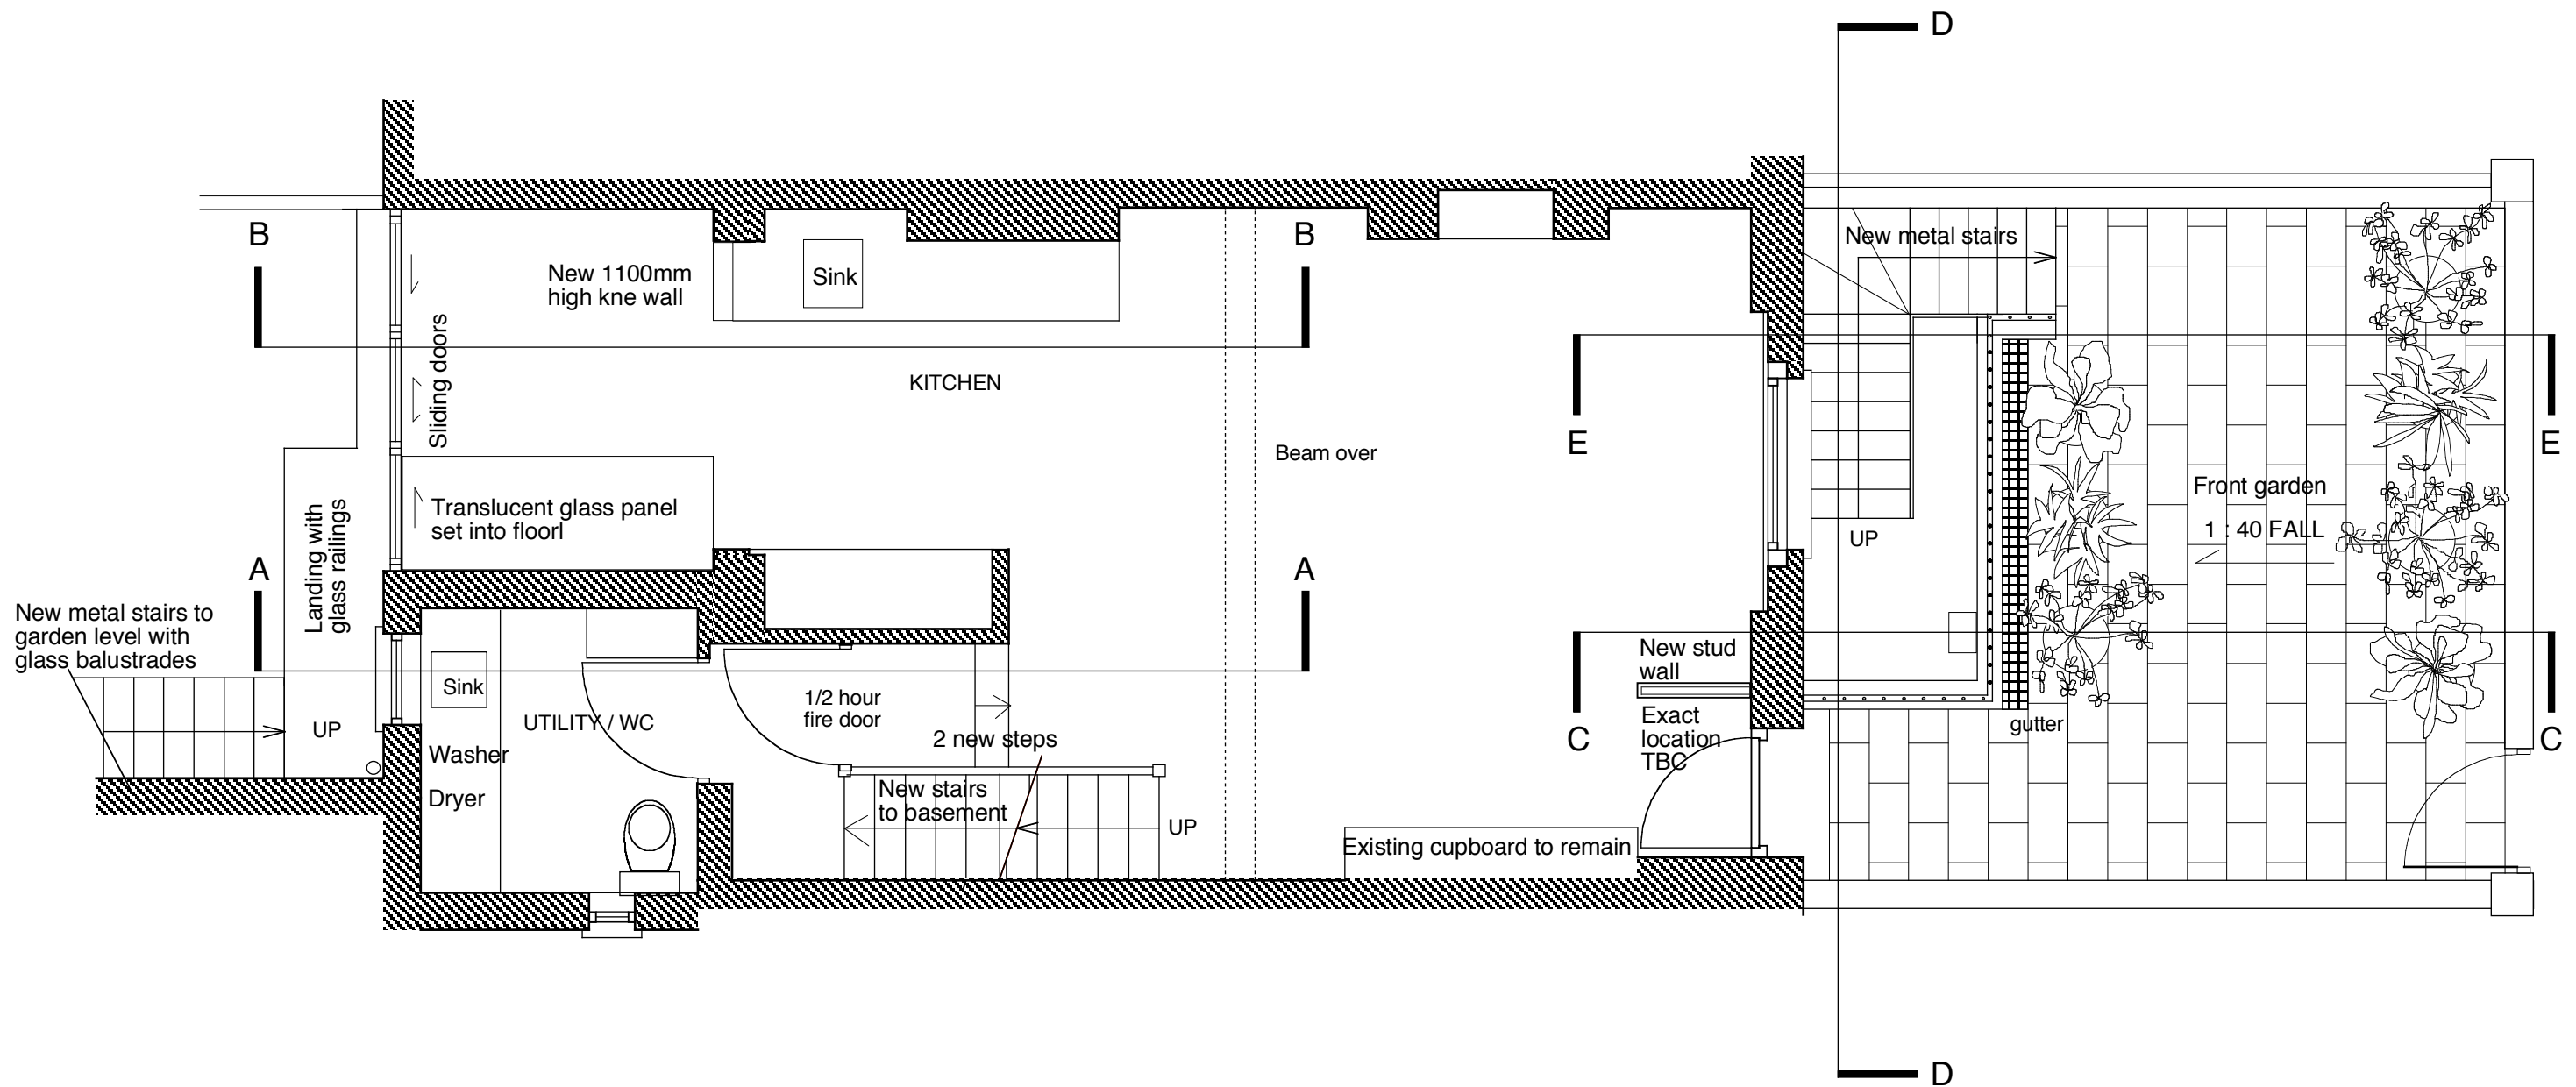

## MKS Architects

Studio One Utopia Village  
7 Chalcot Road  
London NW1 8LH  
Telephone 020 7483 4552  
Fax 020 7483 3026  
email: office@mksarchitects.com

Client Ms Cuttler and Mr Van De North  
Job 81 Gloucester Avenue. London NW1  
Drwg. Proposed Ground Floor Plan

Scale 1 :50 @ A3  
Date 16.02.2009  
Dwn. BS

Drwg. No. P02  
Rev C

Notes  
ISSUED FOR CONSTRUCTION  
B: 17 April 2009

Do not scale from drawing  
Drawing to be read in conjunction  
with all other relevant documents

© MKS Architects