





© Crown Copyright 2009. All rights reserved. Licence number 100020449

SITE LOCATION PLAN (SITE OUTLINED IN RED)
Scale 1:500@A1

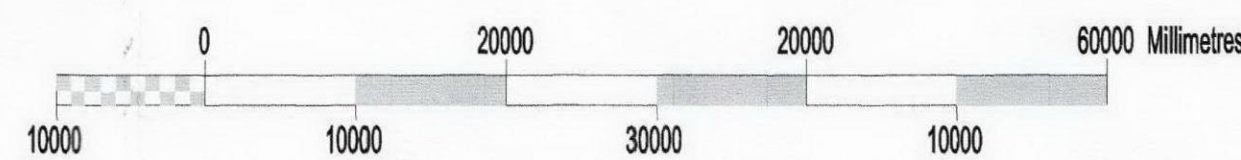


SCALE 1:500

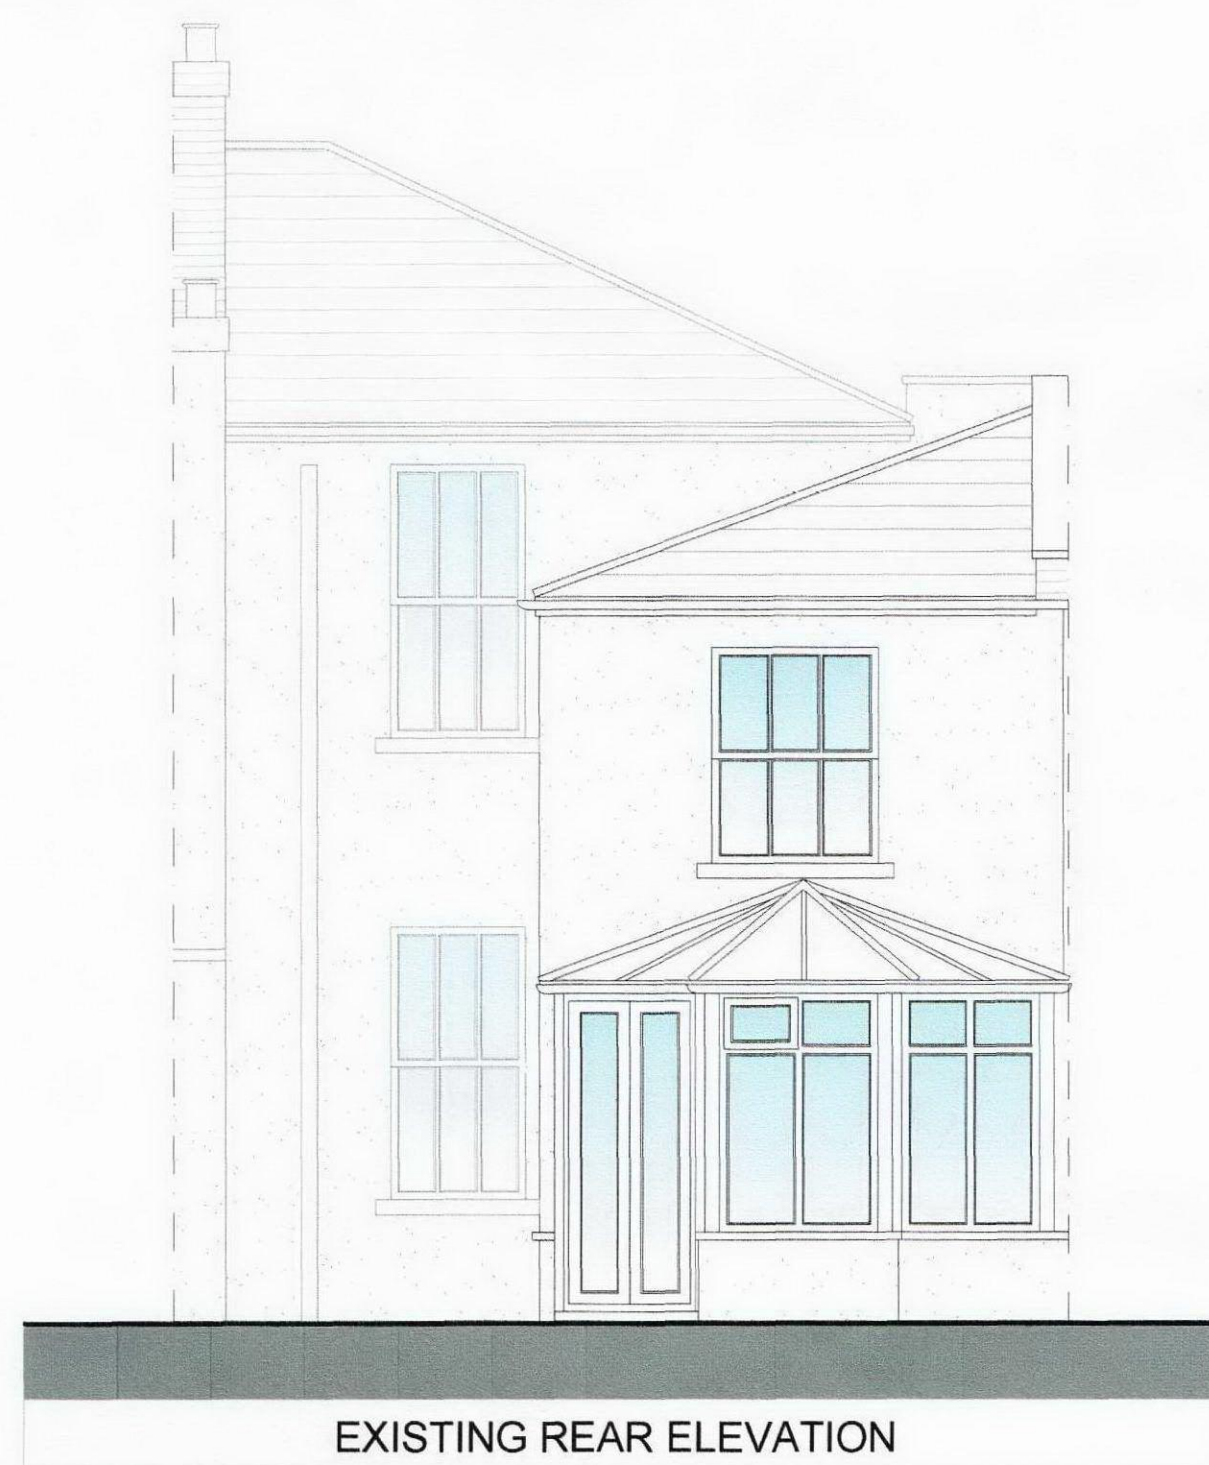


EXISTING REAR ELEVATION



EXISTING SIDE ELEVATION (SECTION THROUGH HOUSE)

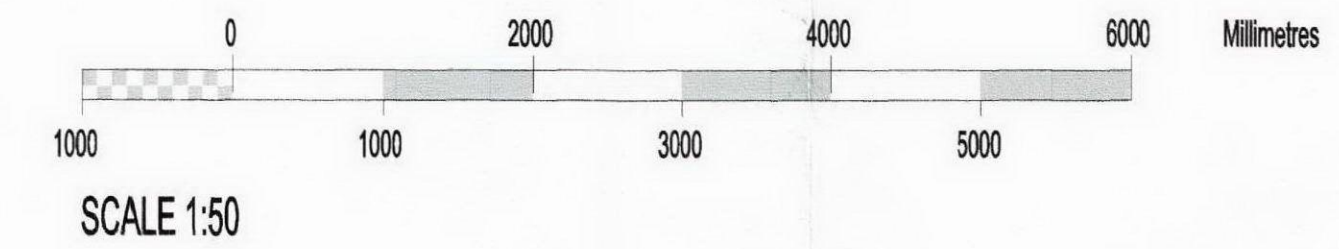

SCALE 1:50

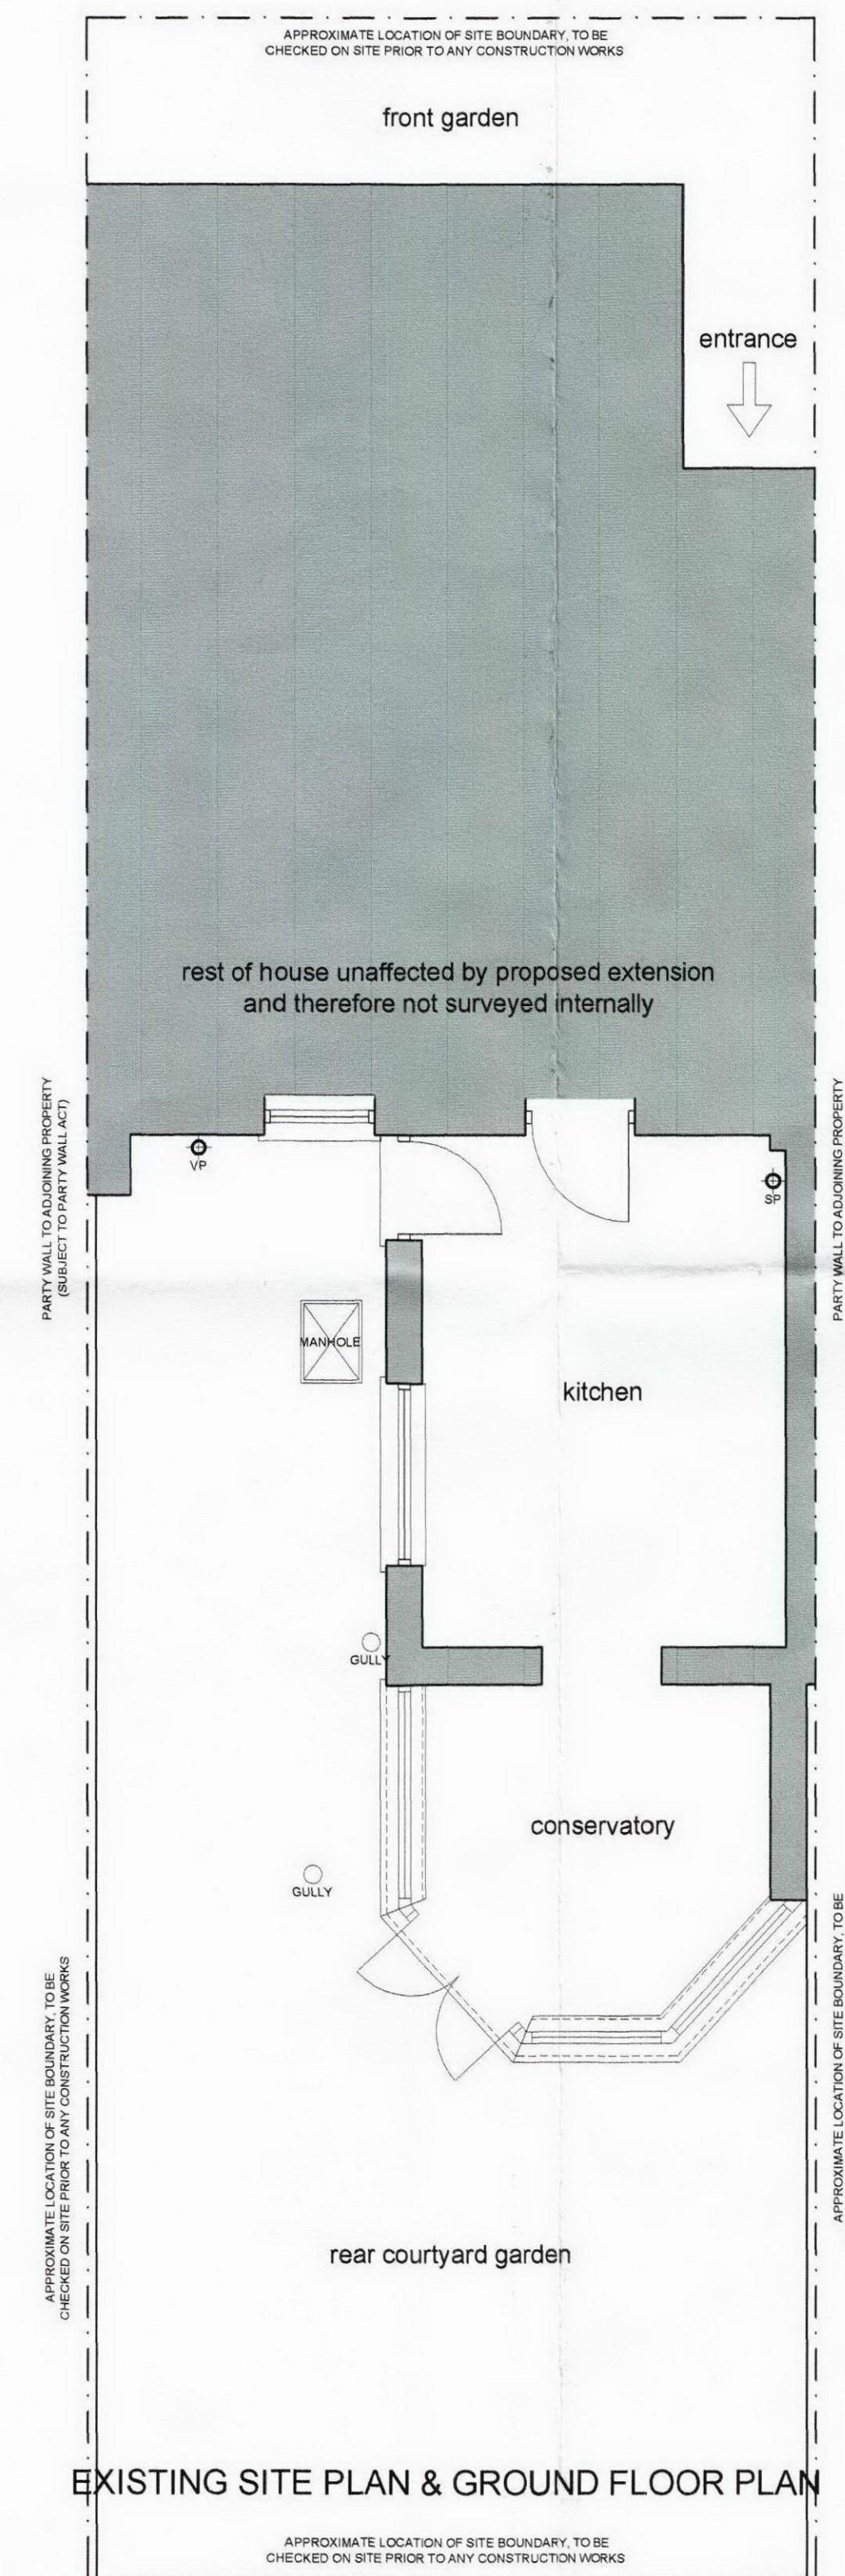

EXISTING SITE PLAN & GROUND FLOOR PLAN

Important Note:

This drawing has been produced for the purposes of obtaining planning consent, therefore it should not be relied on for setting out.

All site boundary locations, plan dimensions, & height levels are to be checked and verified on site prior to any construction works.

Any discrepancies between the drawing and site conditions are to be reported to the contract administrator immediately.

Client:
LARA SIDOLI

Project:
SINGLE STOREY REAR EXTENSION
at 49 OAK VILLAGE, HAMPSTEAD,
LONDON NW5 4QL.

Drawing Title:
SITE LOCATION PLAN,
EXISTING SITE PLAN, GROUND
FLOOR PLAN & ELEVATIONS.

Drawing No: 0100-PA-X01 Date: APRIL 2009

Scale @ A1: 1:50 Scale @ A3: 1:100

NOTE: DO NOT SCALE OFF THIS DRAWING. USE ONLY DIMENSIONS SHOWN. ALL DIMENSIONS TO BE CHECKED ON SITE. IF IN DOUBT ASK.
COPYRIGHT: THIS DRAWING IS THE COPYRIGHT OF ARK DESIGN + BUILD.

ARK Design + Build

Vision House, Fengate, Peterborough PE1 5PE
t. 01733 345863 | f. 01733 567955