


NOTES
DO NOT SCALE OFF THIS DRAWING.
ALL DIMENSIONS MUST BE CHECKED ON SITE
PRIOR TO ANY WORK BEING PUT IN HAND.
ANY DISCREPANCIES ARE TO BE BROUGHT TO
THE ATTENTION OF THE PROJECT MANAGER
IMMEDIATELY UPON DISCOVERY.

Key
Extent of refurbishment works, to
include redecoration and or renewal of
ceilings, walls, doors, fixtures & fittings

- ND New Door to replace existing
- RD Refurbish existing door
- 01 New departmental displays in existing alcoves
- 02 Infill opening
- 03 Existing Male WCs to be remodelled to provide Accessible WC

PLANNING APPLICATION

P	25.03.09	Issued for Planning & Listed Building
Rev.	Date	Description

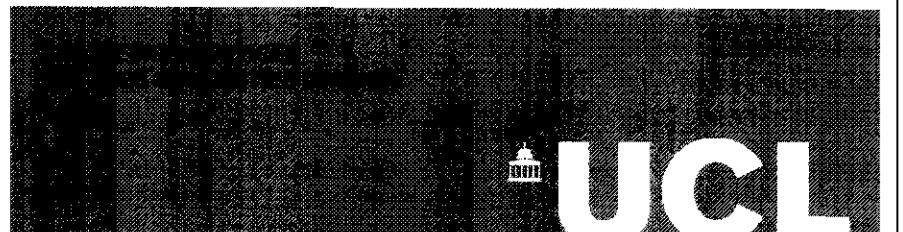

University College London
1-19, Torrington Place, London WC1E 7HB
Project Officer: Naweed Khan
Tel: 020 7679 1206
Fax: 020 7613 0524
Email: @ucl.ac.uk
Drawn: N.K.
Date: Feb 2009
Scale: 1:50 @ A1
PROJECT No. 201/032

201 ROCKEFELLER BUILDING

Common Areas Refurbishment

GA First Floor Plan
As Proposed

DWG. NO. 201032-133 **P**
rev