
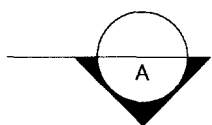


NUMBER 54

NUMBER 52

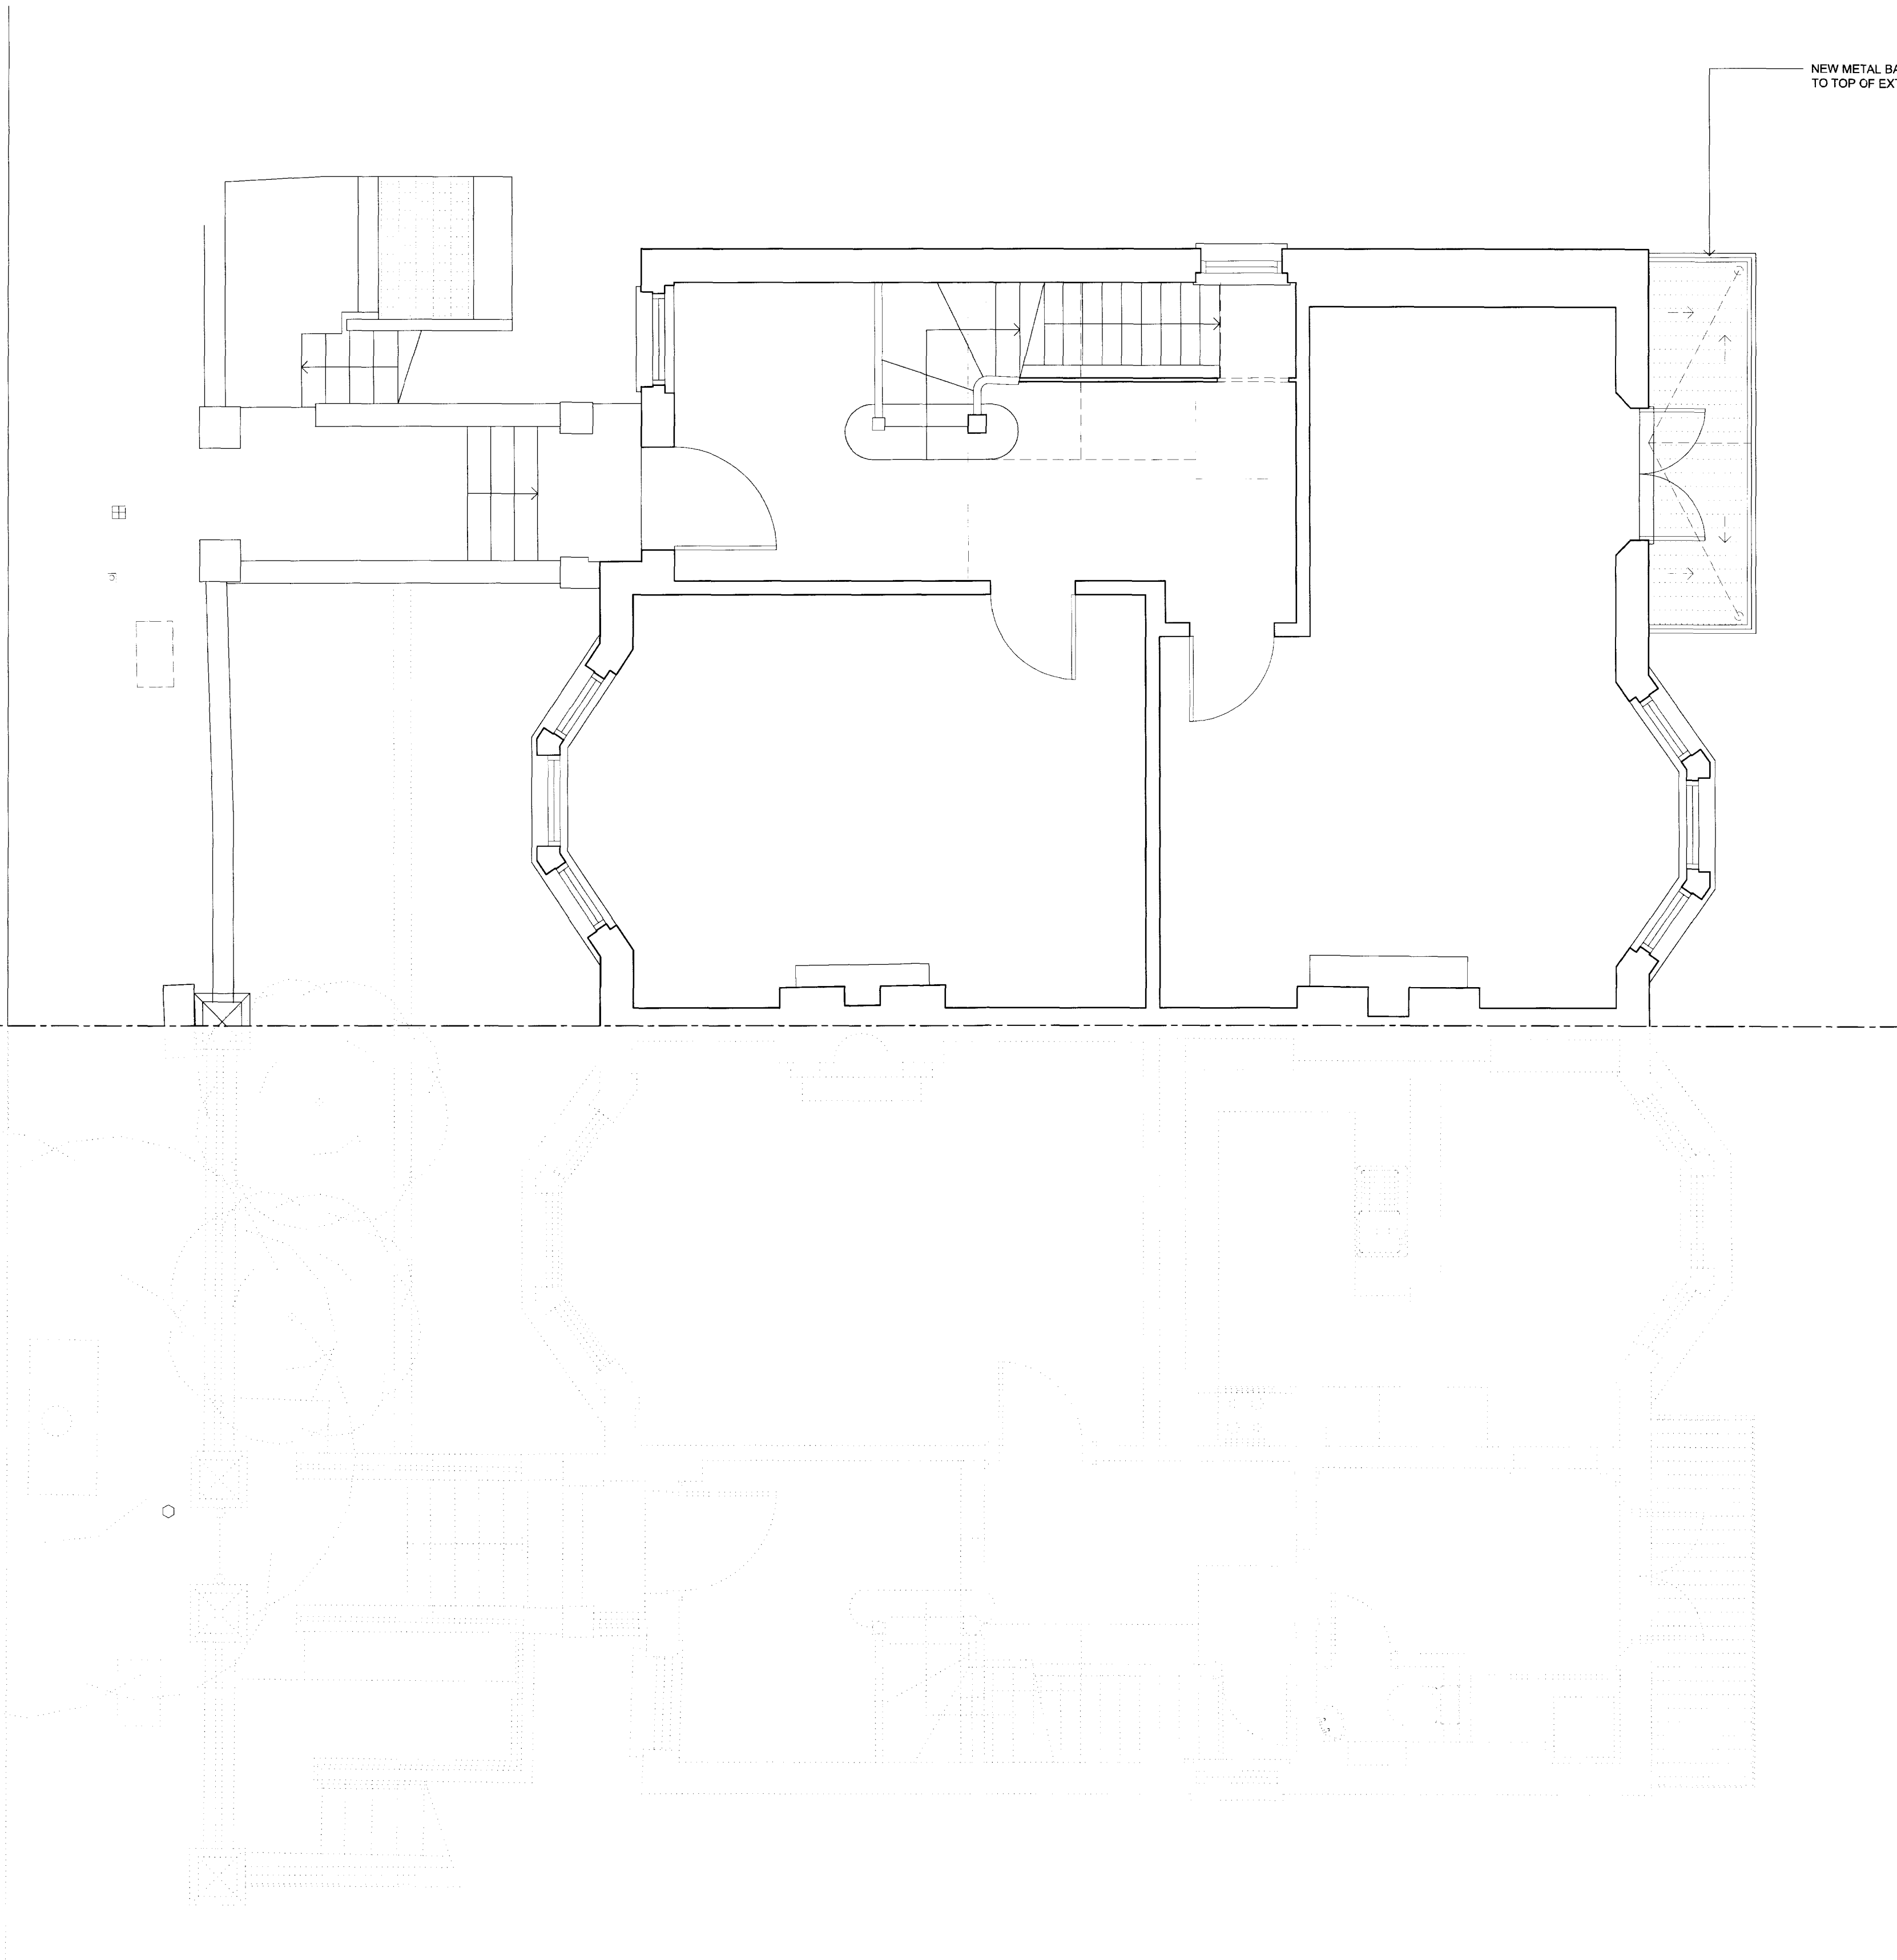


TREVOR | LAHIFF ARCHITECTS

geneva house
99 knatchbull road
london SE5 9QU
design@tlastudio.co.uk
www.tlastudio.co.uk
T +44(0)20 7737 6181
F +44(0)20 7326 0349

CLIENT
MR & MRS D POLER

- TREVOR LAHIFF ARCHITECTS LTD
- Do not scale off this drawing, use figured dimensions only. All dimensions and levels to be checked on site and Trevor Lahiff Architects to be notified of any discrepancies immediately
 - Issued only for purpose indicated
 - The drawing is to be read in conjunction with consultants drawings and specifications
 - This drawing is copyright of TLA and may not be copied, altered or reproduced in any way or passed to a third party without our written consent
 - The main contractor should be conversant with the statutory obligations under the CDM regulations
 - The dimensions shown on this drawing have been based on the measurements provided by an independent survey company

PROPOSED

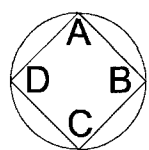

SPECIFIC NOTES:

P4	25.03.08	APPLICATION RESUBMITTED	WG	WG
P3	10.12.06	SCALES & DRAWING NO CHANGED	ASM	WG
P2	29.10.06	SCALES CHANGED	ASM	SA
P1	24.06.06	ISSUED FOR PLANNING	DB	DB


REV	DATE	DESCRIPTION	DWN	CHD
-----	------	-------------	-----	-----

ADDRESS
54 PARLIAMENT HILL
HAMPSTEAD
LONDON

TITLE
PROPOSED
GROUND FLOOR PLAN

STATUS	PLANNING	DRAWN BY DB
SCALE	1:50 @ A1	CHECKED BY DB
DATE	SEPTEMBER 2008	DWG 404
PROJECT No.	795 (08)	REV P4

©2008

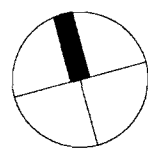

PROPOSED GROUND FLOOR PLAN - 1:50 @ A1