



TREVOR | LAHIFF ARCHITECTS

geneva house
99 knatchbull road
london SE5 9QU
design@tlastudio.co.uk
www.tlastudio.co.uk
T +44(0)20 7737 6181
F +44(0)20 7326 0349

CLIENT
MR & MRS J RITTENHOUSE

- TREVOR LAHIFF ARCHITECTS LTD
- Do not scale off this drawing. Use figured dimensions only. All dimensions and levels to be checked on site and Trevor Laiff Architects to be notified of any discrepancies immediately.
 - Issued only for purpose indicated.
 - The drawing is to be read in conjunction with consultants drawings and specifications.
 - This drawing is copyright of TLA and may not be copied, altered or reproduced in any way or passed to a third party without our written consent.
 - The main contractor should be conversant with the statutory obligations under the CDM regulations.
 - The dimensions shown on this drawing have been based on the measurements provided by an independent survey company.


PROPOSED



SPECIFIC NOTES:

NUMBER 54

NUMBER 52

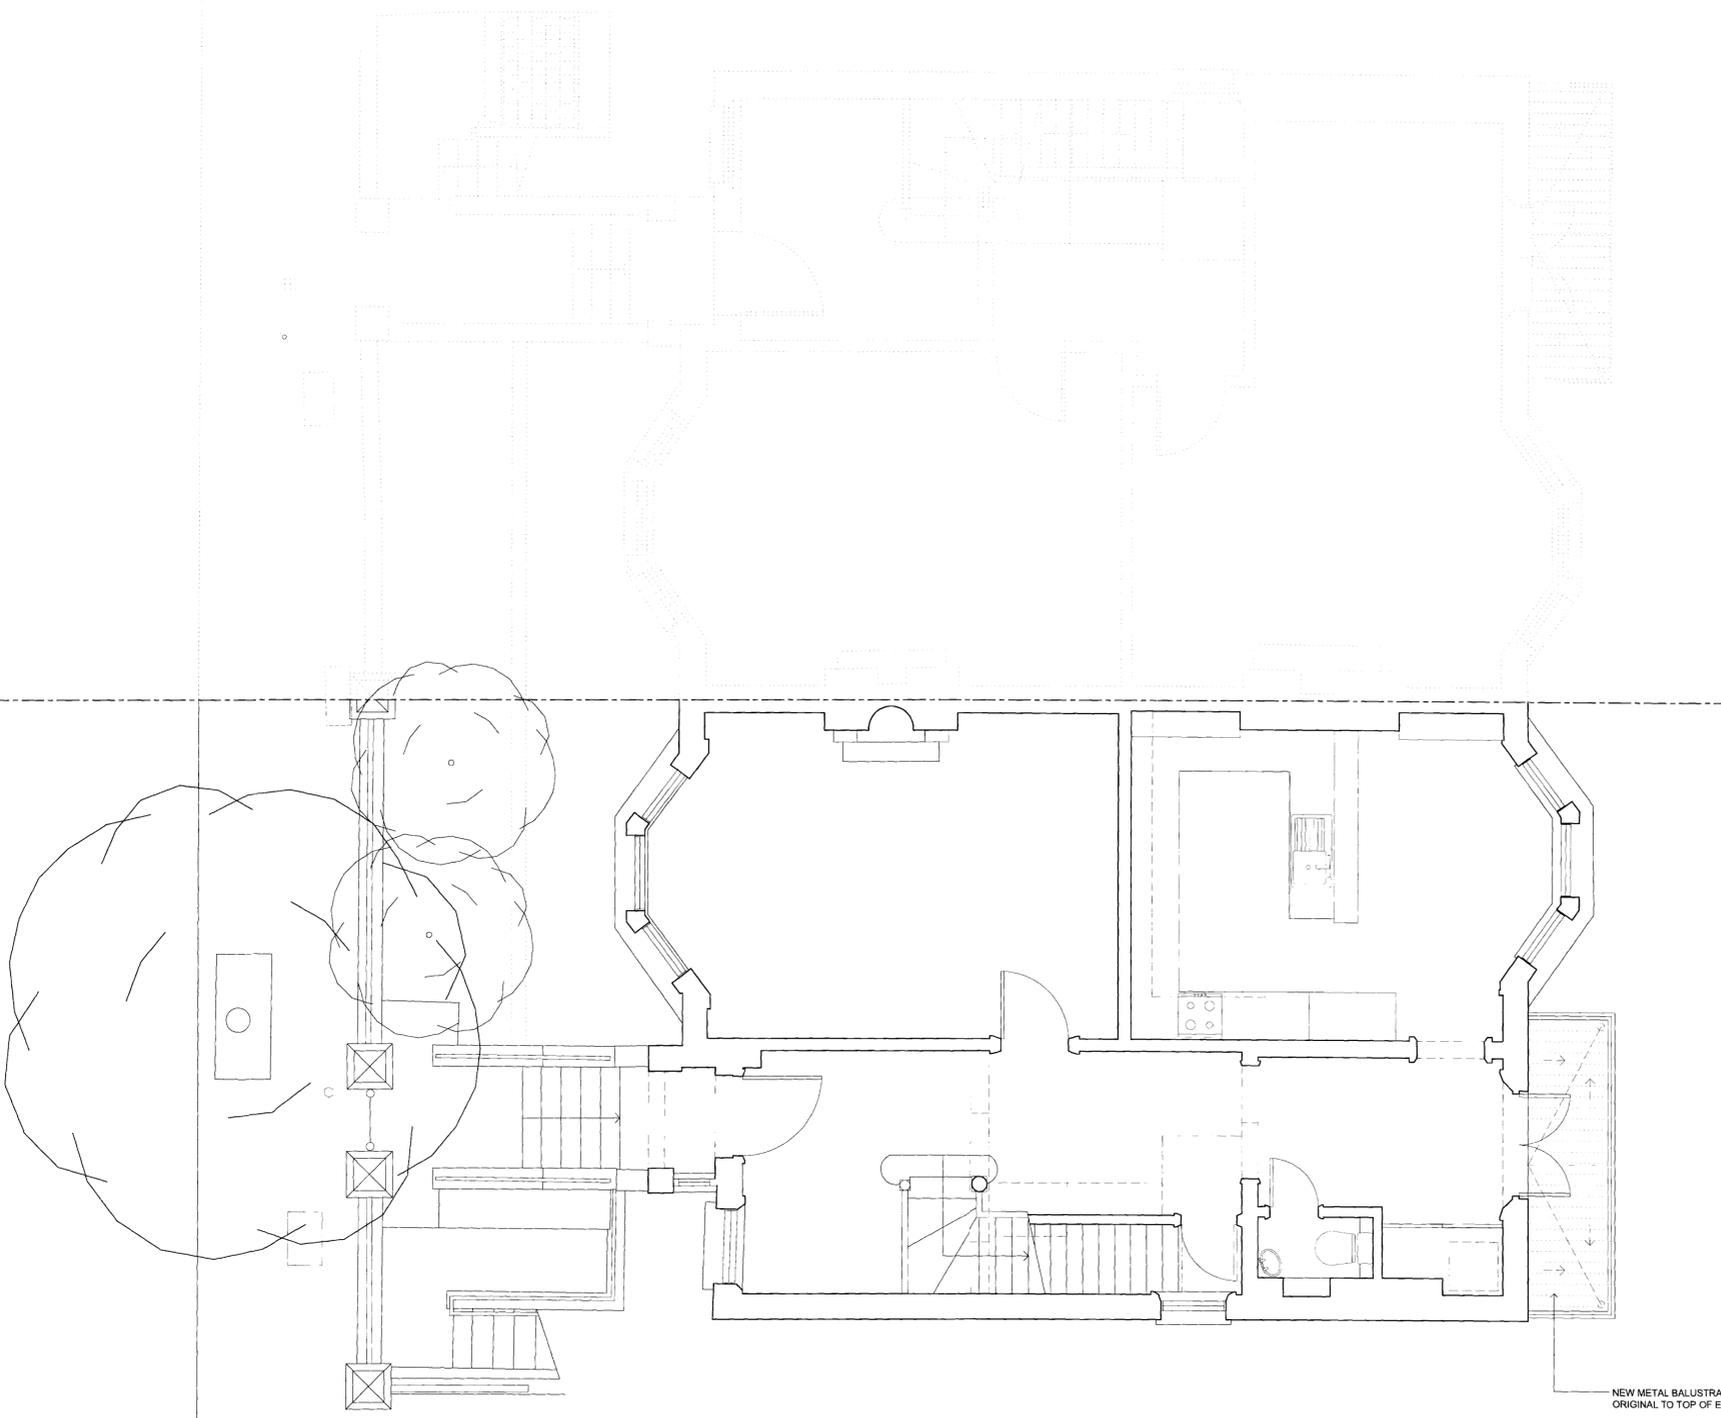

NEW METAL BALUSTRADE TO MATCH ORIGINAL TO TOP OF EXTENSION



PROPOSED GROUND FLOOR PLAN - 1:50 @ A1

P4	26.03.08	APPLICATION RESUBMITTED	MG	WG
P3	10.12.08	SCALES & DRAWING NO CHANGED	ASM	WG
P2	29.10.08	SCALES CHANGED	SA	SA
P1	24.09.08	ISSUED FOR PLANNING	DB	DB

REV DATE DESCRIPTION DWN CHD

ADDRESS
52 PARLIAMENT HILL
HAMPSTEAD
LONDON

TITLE
PROPOSED
GROUND FLOOR PLAN

STATUS
PLANNING
DRAWN BY
DB

SCALE
1:50 @ A1
CHECKED BY
DB

DATE
SEPTEMBER 2008
DWG REV
204 P4

PROJECT No 795 (08)