
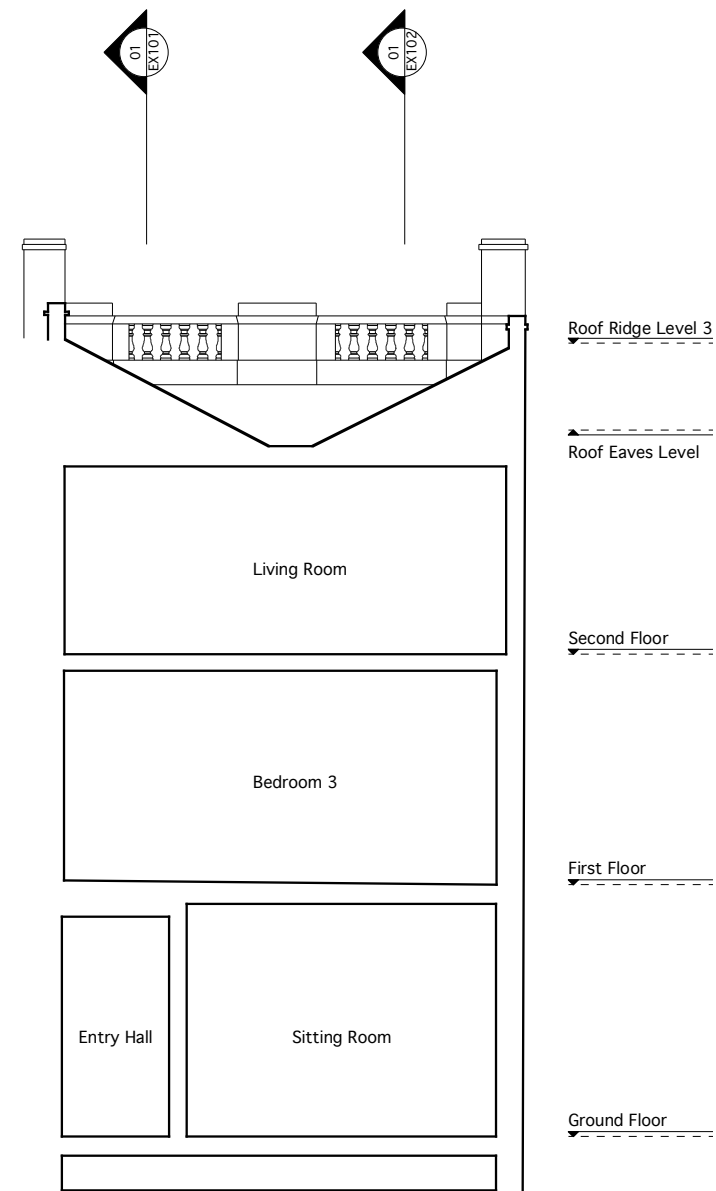


01
EX101

Existing Section AA
1:50

<div>Notes</div> <div>These plans and specifications prepared by Robert Dye Associates as instruments of professional service shall remain the property of Robert Dye Associates</div> <div>These plans may not be copied or re-used without the express written consent of Robert Dye Associates. The use of these plans for construction is permitted only when specifically released for construction reference by a dated authorised signature.</div> <div>These plans are project and site specific and shall only be used for their intended purpose unless otherwise permitted by written consent of Robert Dye Associates.</div> <div>All dimensions shown are indicative and must be double checked on site by the contractor. Any inconsistencies found must be reported to Robert Dye Associates.</div> <div>DO NOT SCALE FROM THE DRAWING</div>	<div>Key:</div> <div><div></div>Existing building to be demolished; refer to Planning Permission Ref: 2008/5730/P</div> <div><div>Scale bar 1:50</div><div><div></div><div>m</div><div>5</div></div></div>	Rev	Date	Notes	<div>robertdye</div> <div>Robert Dye Associates Unit A2 Linton House 39-51 Highgate Road London NW5 1RS</div> <div>tel: 020 7267 9388 fax: 020 7267 9345</div> <div>www.robertdye.com email: info@robertdye.com</div>		
		--	28.11.08	Issued for Planning Submission			
		A	24.03.09	Issued for Planning Application			
					project	project no	
					9 Dunnolie Place NW5		178
					drawing	scale	
					Existing Section AA		1:100 @ A3 1:50 @ A1
						drawn by	JH
					drawing no	rev	date
					EX 101	A	24.03.09
						dwg status	Planning Application

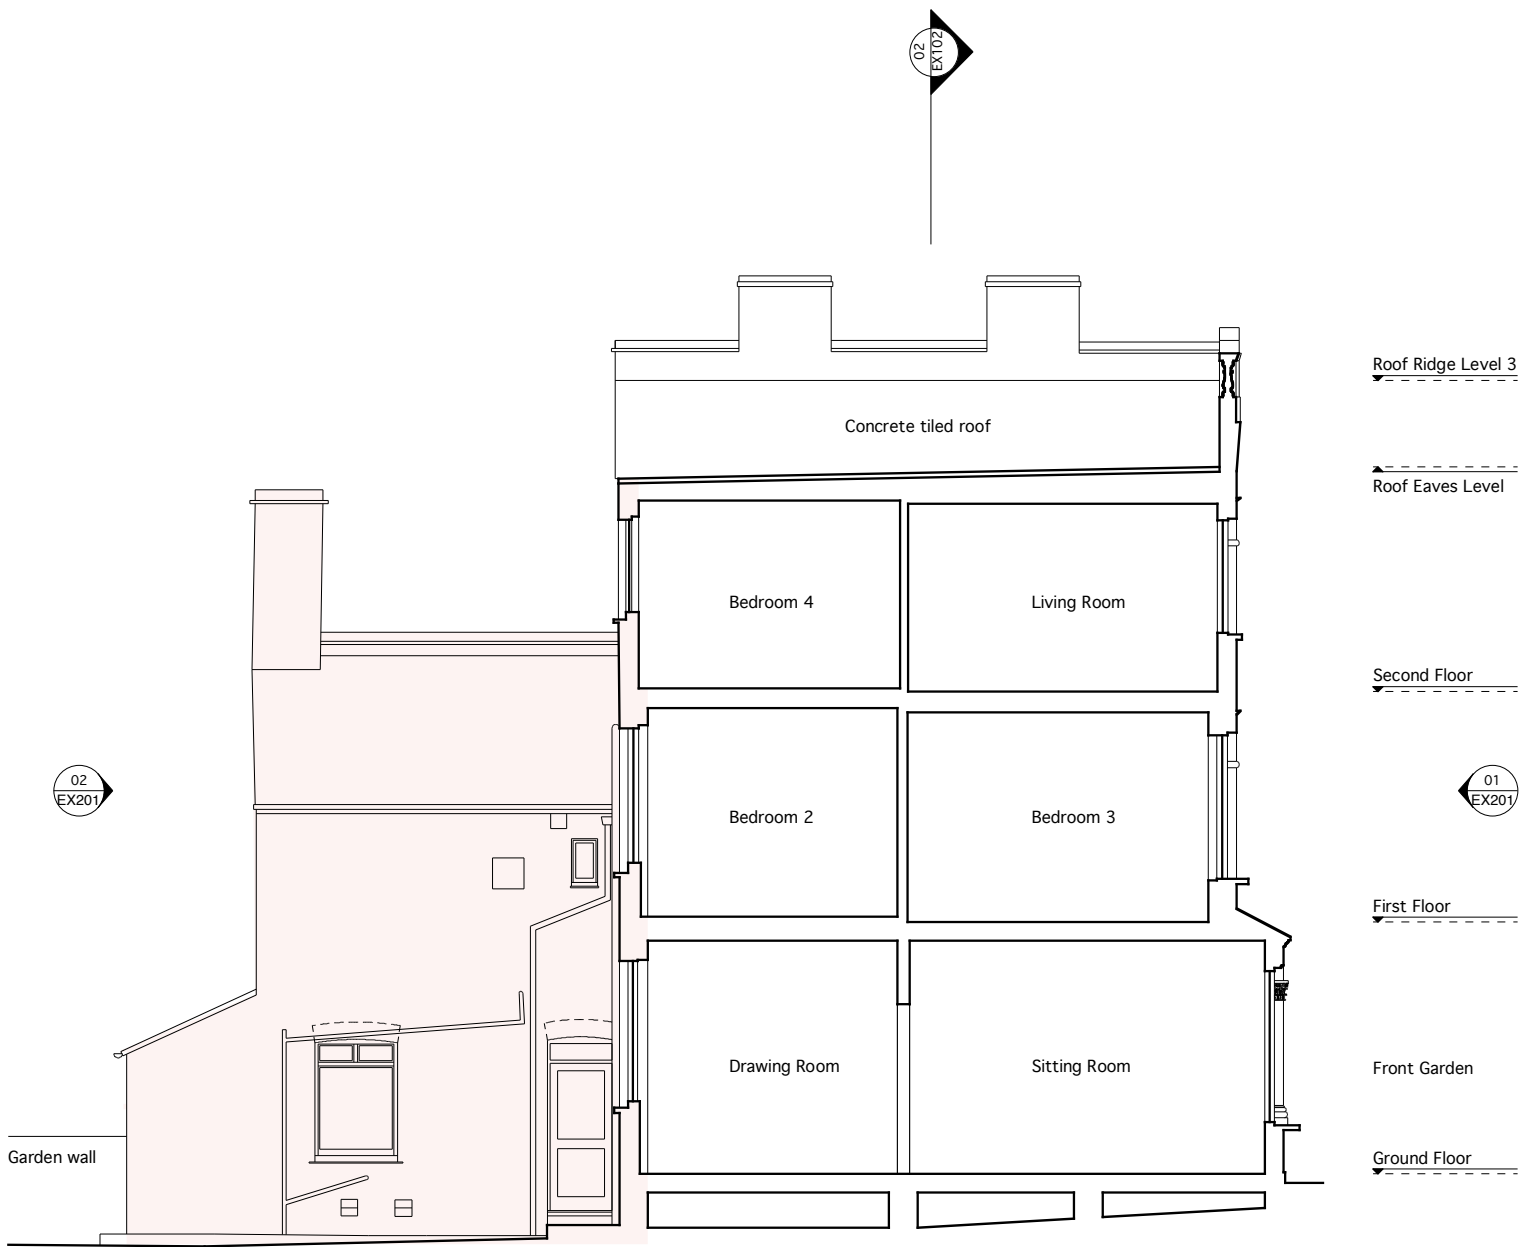

01
EX102

Existing Section BB
1:50

02
EX102

Existing Section CC
1:50

Notes

These plans and specifications prepared by Robert Dye Associates as instruments of professional service shall remain the property of Robert Dye Associates

These plans may not be copied or re-used without the express written consent of Robert Dye Associates. The use of these plans for construction is permitted only when specifically released for construction reference by a dated authorised signature.

These plans are project and site specific and shall only be used for their intended purpose unless otherwise permitted by written consent of Robert Dye Associates.

All dimensions shown are indicative and must be double checked on site by the contractor. Any inconsistencies found must be reported to Robert Dye Associates.

DO NOT SCALE FROM THE DRAWING

Key:

Existing building to be demolished;
refer to Planning Permission
Ref: 2008/5730/P

Scale bar 1:50

m

5

Rev	Date	Notes
--	28.11.08	Issued for Planning Submission
A	24.03.08	Issued for Planning Application

robertdye

Robert Dye Associates
Unit A2 Linton House 39-51 Highgate Road London NW5 1RS

tel: 020 7267 9388
fax: 020 7267 9345


www.robertdye.com
email: info@robertdye.com

project	project no
9 Dunnolie Place NW5	178
drawing	scale
Existing Sections BB and CC	1:100 @ A3 1:50 @ A1
	drawn by
	JH
drawing no	rev
EX 102	A
	date
	24.03.09
	dwg status
	Planning Application



(Refer to page 3 Front Site Photographs)


01
EX201 Existing Front Elevation
1:50

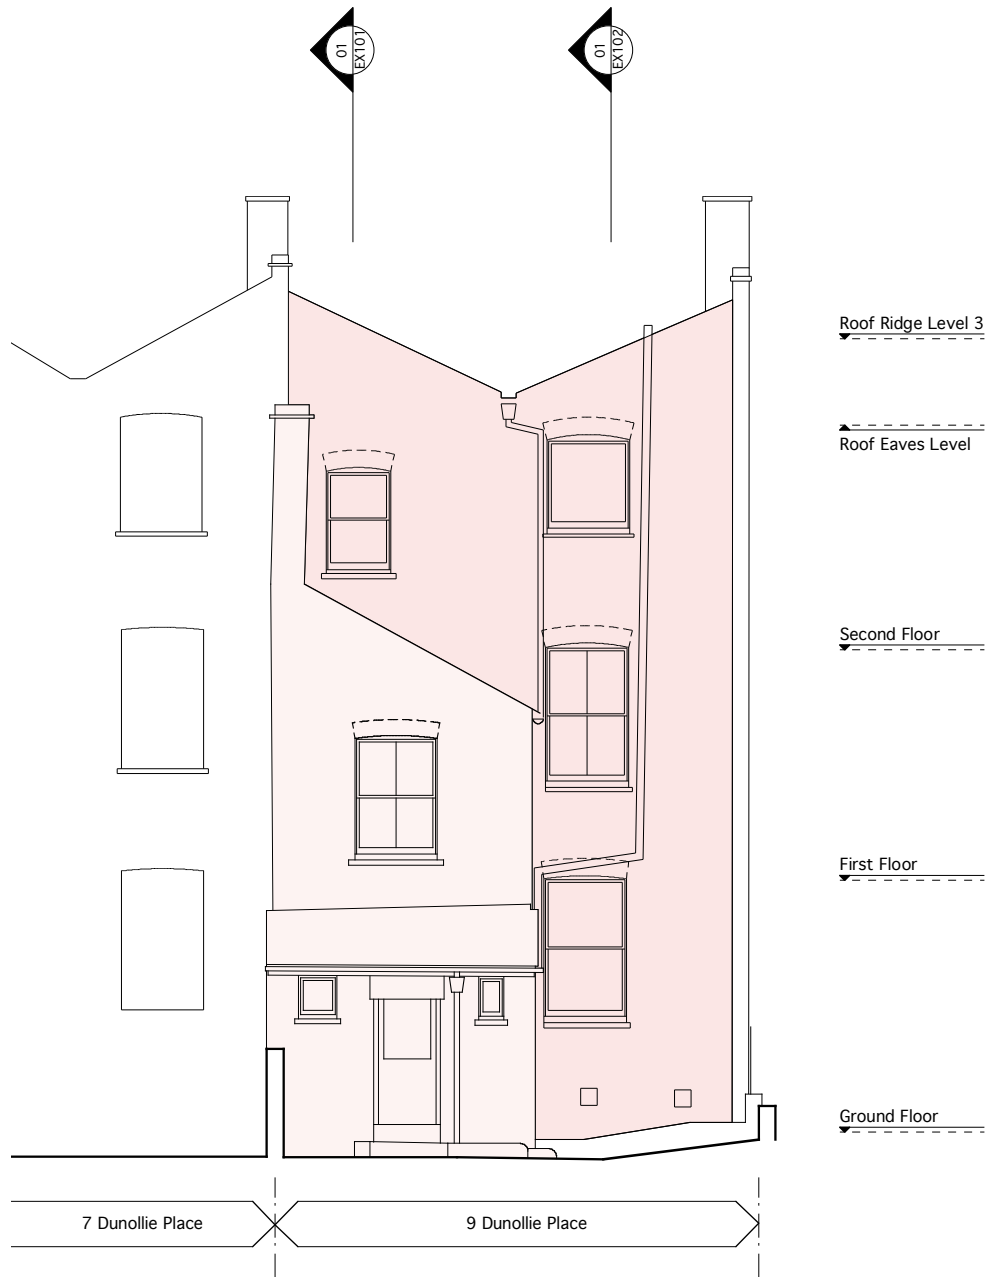

(Refer to page 4 Rear Site Photographs)

02
EX201 Existing Rear Elevation
1:50

<div>Notes</div> <div>These plans and specifications prepared by Robert Dye Associates as instruments of professional service shall remain the property of Robert Dye Associates</div> <div>These plans may not be copied or re-used without the express written consent of Robert Dye Associates. The use of these plans for construction is permitted only when specifically released for construction reference by a dated authorised signature.</div> <div>These plans are project and site specific and shall only be used for their intended purpose unless otherwise permitted by written consent of Robert Dye Associates.</div> <div>All dimensions shown are indicative and must be double checked on site by the contractor. Any inconsistencies found must be reported to Robert Dye Associates.</div> <div>DO NOT SCALE FROM THE DRAWING</div>	<div>Key:</div> <div><div></div>Existing building to be demolished; refer to Planning Permission Ref: 2008/5730/P</div> <div>Scale bar 1:50</div> <div><div></div><div>m5</div></div>	Rev	Date	Notes	<div>robertdye</div> <div>Robert Dye Associates Unit A2 Linton House 39-51 Highgate Road London NW5 1RS</div> <div>tel: 020 7267 9388 fax: 020 7267 9345</div> <div>www.robertdye.com email: info@robertdye.com</div>		
		--	28.11.08	Issued for Planning Submission			
		A	24.03.09	Issued for Planning Application			
					project	project no	
					9 Dunnole Place NW5		178
					drawing	scale 1:100 @ A3 1:50 @ A1	
					Existing Front & Rear Elevation		drawn by JH
					drawing no	rev	date
					EX 201	A	24.03.09
							dwg status Planning Application

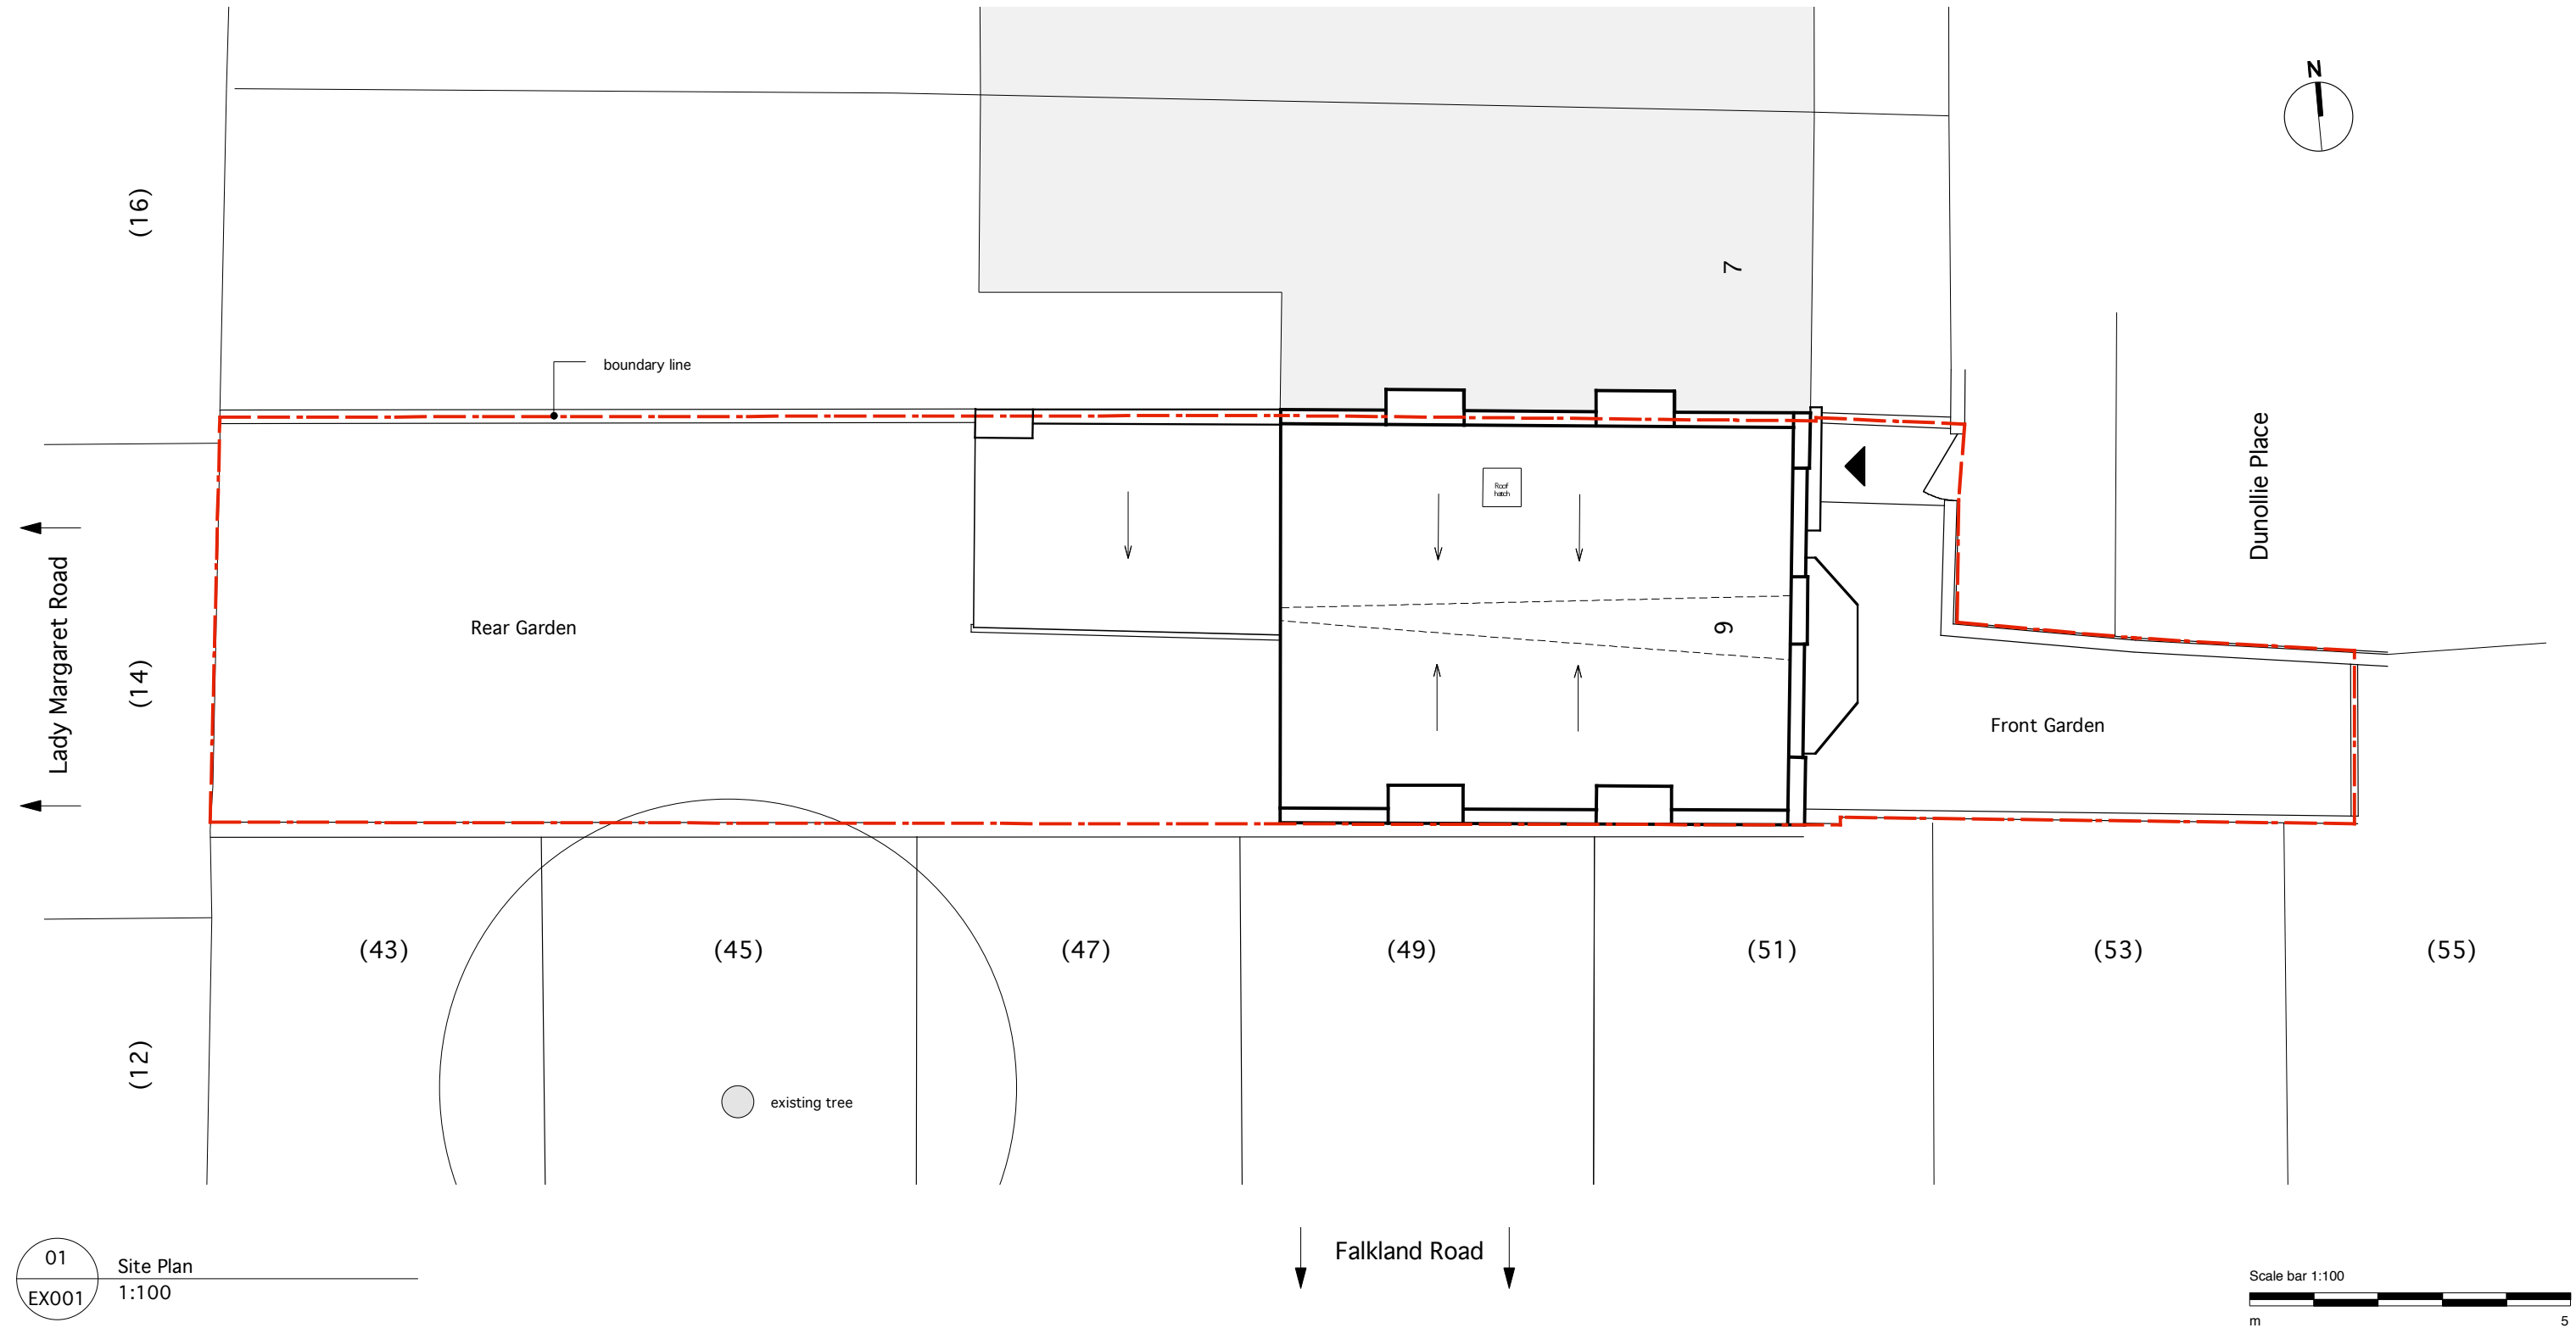

01 Site Plan
EX001 1:100

Notes

These plans and specifications prepared by Robert Dye Associates as instruments of professional service shall remain the property of Robert Dye Associates

These plans may not be copied or re-used without the express written consent of Robert Dye Associates. The use of these plans for construction is permitted only when specifically released for construction reference by a dated authorised signature.

These plans are project and site specific and shall only be used for their intended purpose unless otherwise permitted by written consent of Robert Dye Associates.

All dimensions shown are indicative and must be double checked on site by the contractor. Any inconsistencies found must be reported to Robert Dye Associates.

DO NOT SCALE FROM THE DRAWING



02 Location
EX001 N/A

Rev	Date	Notes	robertdye	
--	28.11.08	Issued for Planning Submission	Robert Dye Associates Unit A2 Linton House 39-51 Highgate Road London NW5 1RS	
A	24.03.09	Issued for Planning Application	tel: 020 7267 9388 fax: 020 7267 9345 www.robertdye.com email: info@robertdye.com	
			project 9 Dunollie Place NW5	project no 178
			drawing Existing Site Plan	scale 1:100 @ A3
				drawn by JH
			drawing no EX 001	rev A
				date 24.03.09
				dwg status Planning Application

C


B

A



1

2

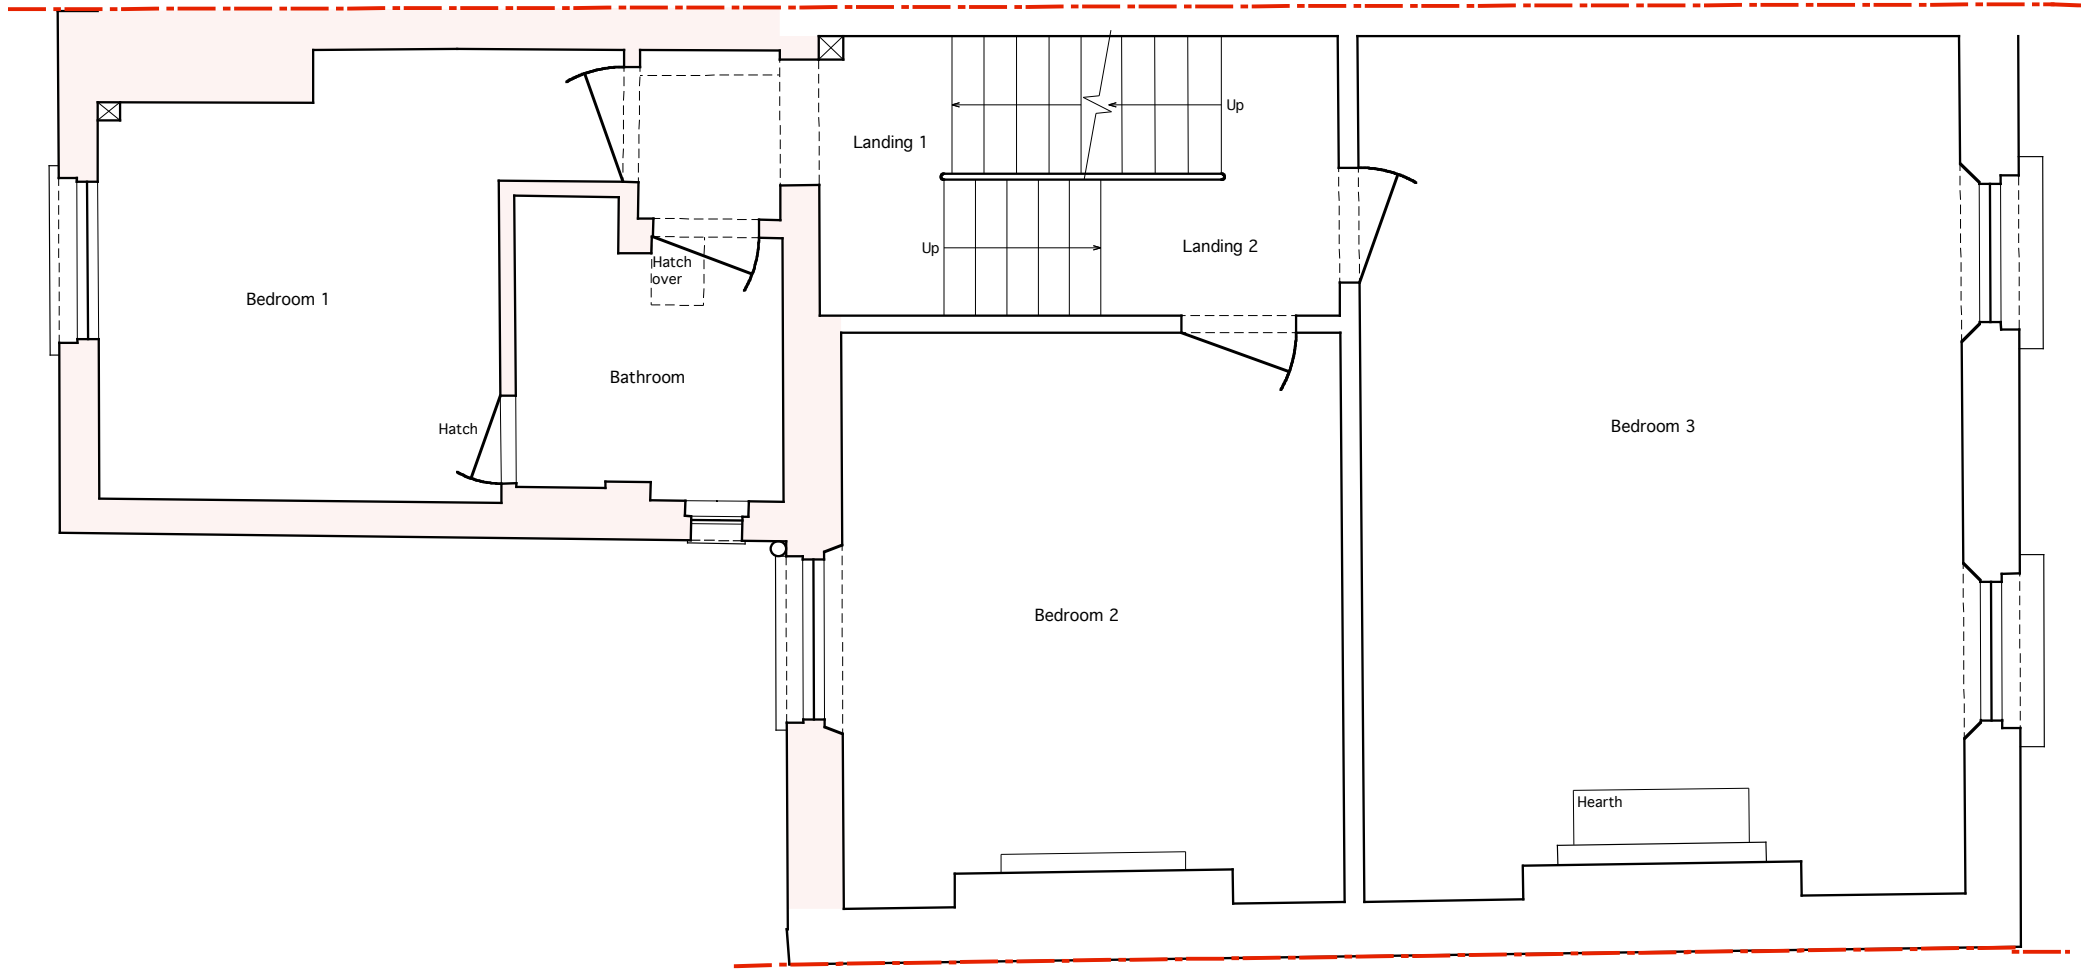

01

EX003

Existing First Floor Plan
1:50

Notes

These plans and specifications prepared by Robert Dye Associates as instruments of professional service shall remain the property of Robert Dye Associates


These plans may not be copied or re-used without the express written consent of Robert Dye Associates. The use of these plans for construction is permitted only when specifically released for construction reference by a dated authorised signature.

These plans are project and site specific and shall only be used for their intended purpose unless otherwise permitted by written consent of Robert Dye Associates.

All dimensions shown are indicative and must be double checked on site by the contractor. Any inconsistencies found must be reported to Robert Dye Associates.


DO NOT SCALE FROM THE DRAWING

Key:

 

Existing building to be demolished;
refer to Planning Permission
Ref: 2008/5730/P

Scale bar 1:50

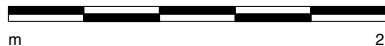

Rev	Date	Notes	robertdye	
--	28.11.08	Issued for Planning Submission	Robert Dye Associates Unit A2 Linton House 39-51 Highgate Road London NW5 1RS tel: 020 7267 9388 fax: 020 7267 9345 www.robertdye.com email: info@robertdye.com	
A	24.03.09	Issued for Planning Application		
			project 9 Dunnolie Place NW5	project no 178
			drawing Existing First Floor Plan	scale 1:50 @ A3 drawn by JH
			drawing no EX 003	rev A date 24.03.09 dwg status Planning Application

C


B

A



1

2

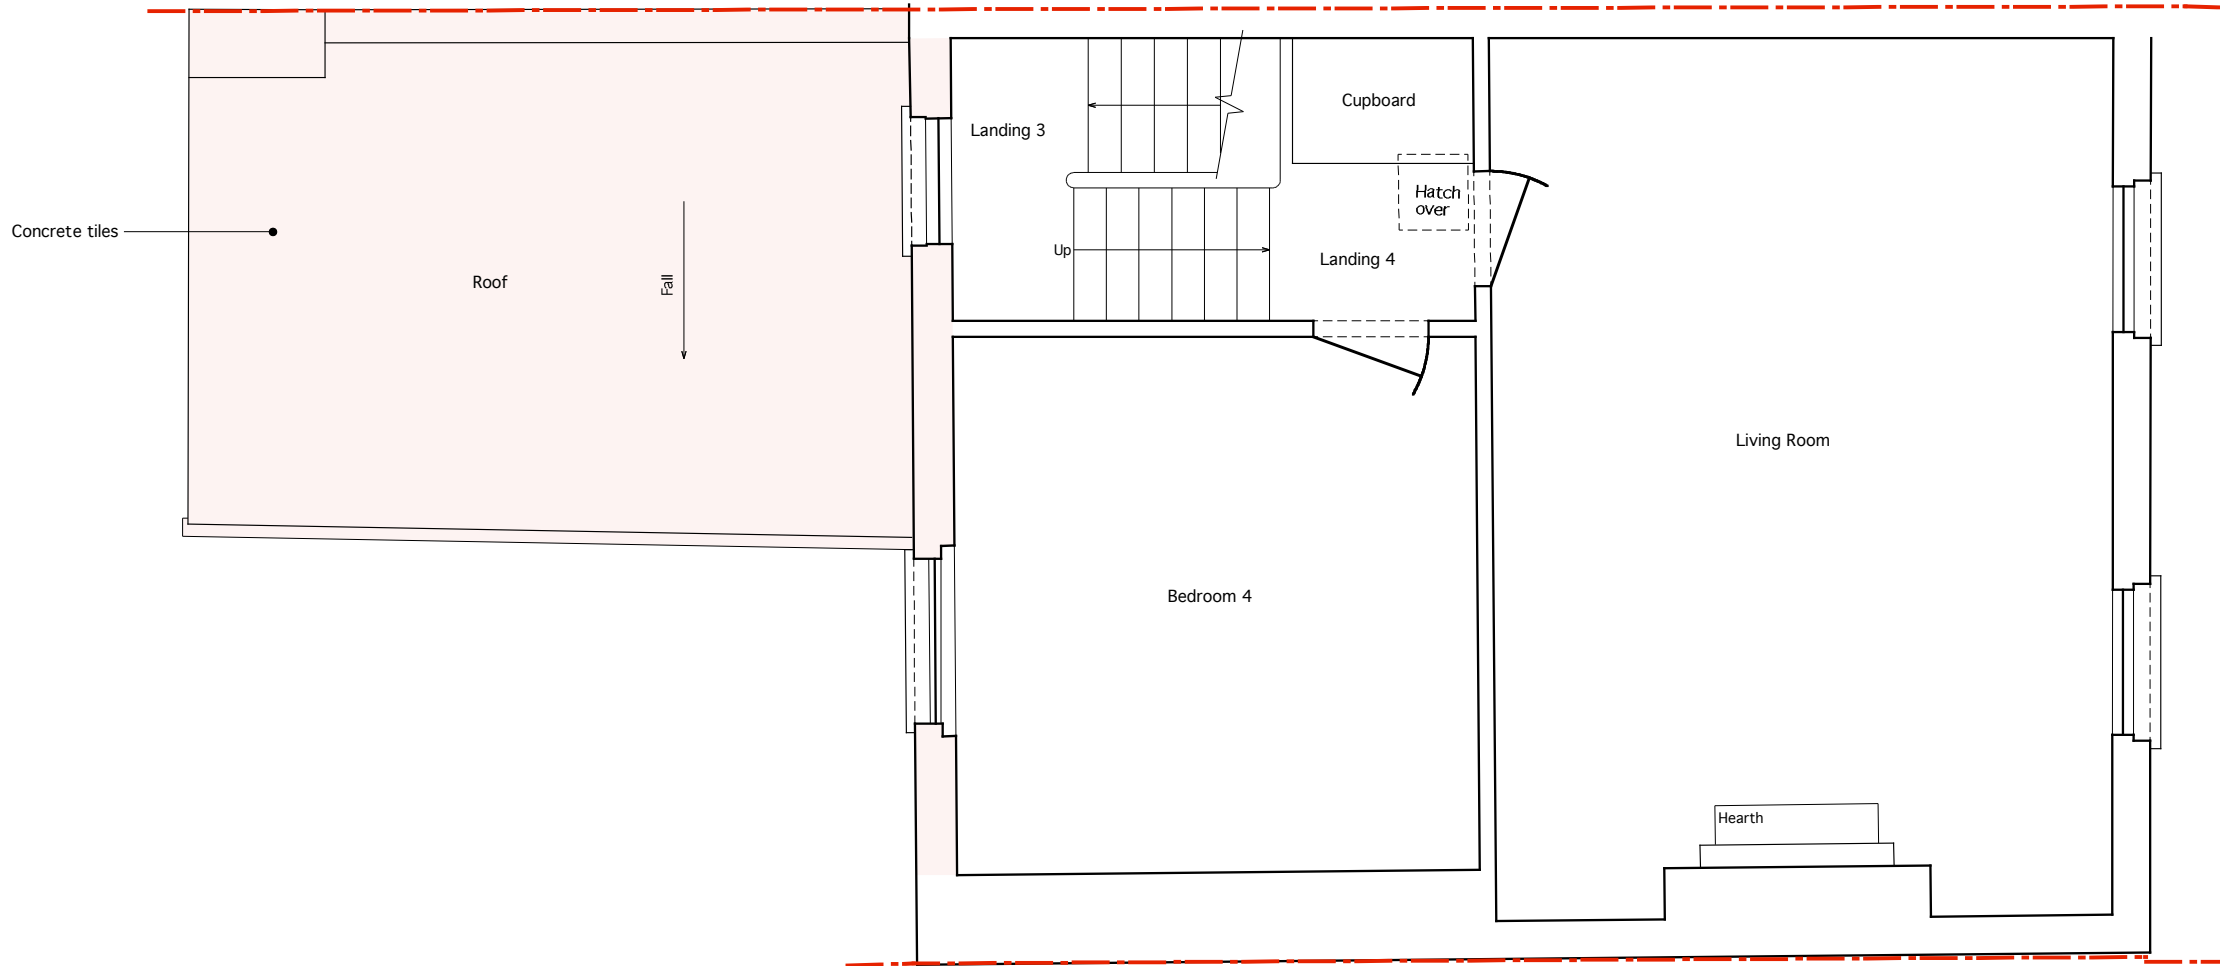

01
EX004

Existing Second Floor Plan
1:50

Notes

These plans and specifications prepared by Robert Dye Associates as instruments of professional service shall remain the property of Robert Dye Associates


These plans may not be copied or re-used without the express written consent of Robert Dye Associates. The use of these plans for construction is permitted only when specifically released for construction reference by a dated authorised signature.

These plans are project and site specific and shall only be used for their intended purpose unless otherwise permitted by written consent of Robert Dye Associates.

All dimensions shown are indicative and must be double checked on site by the contractor. Any inconsistencies found must be reported to Robert Dye Associates.

DO NOT SCALE FROM THE DRAWING

Key:

 


Existing building to be demolished;
refer to Planning Permission
Ref: 2008/5730/P

Scale bar 1:50



Rev	Date	Notes	robertdye Robert Dye Associates Unit A2 Linton House 39-51 Highgate Road London NW5 1RS tel: 020 7267 9388 fax: 020 7267 9345 www.robertdye.com email: info@robertdye.com	
--	28.11.08	Issued for Planning Submission		
A	24.03.09	Issued for Planning Application		
			project 9 Dunnolie Place NW5	project no 178
			drawing Existing Second Floor Plan	scale 1:50 @ A3 drawn by JH
			drawing no EX 004	rev A date 24.03.09 dwg status Planning Application

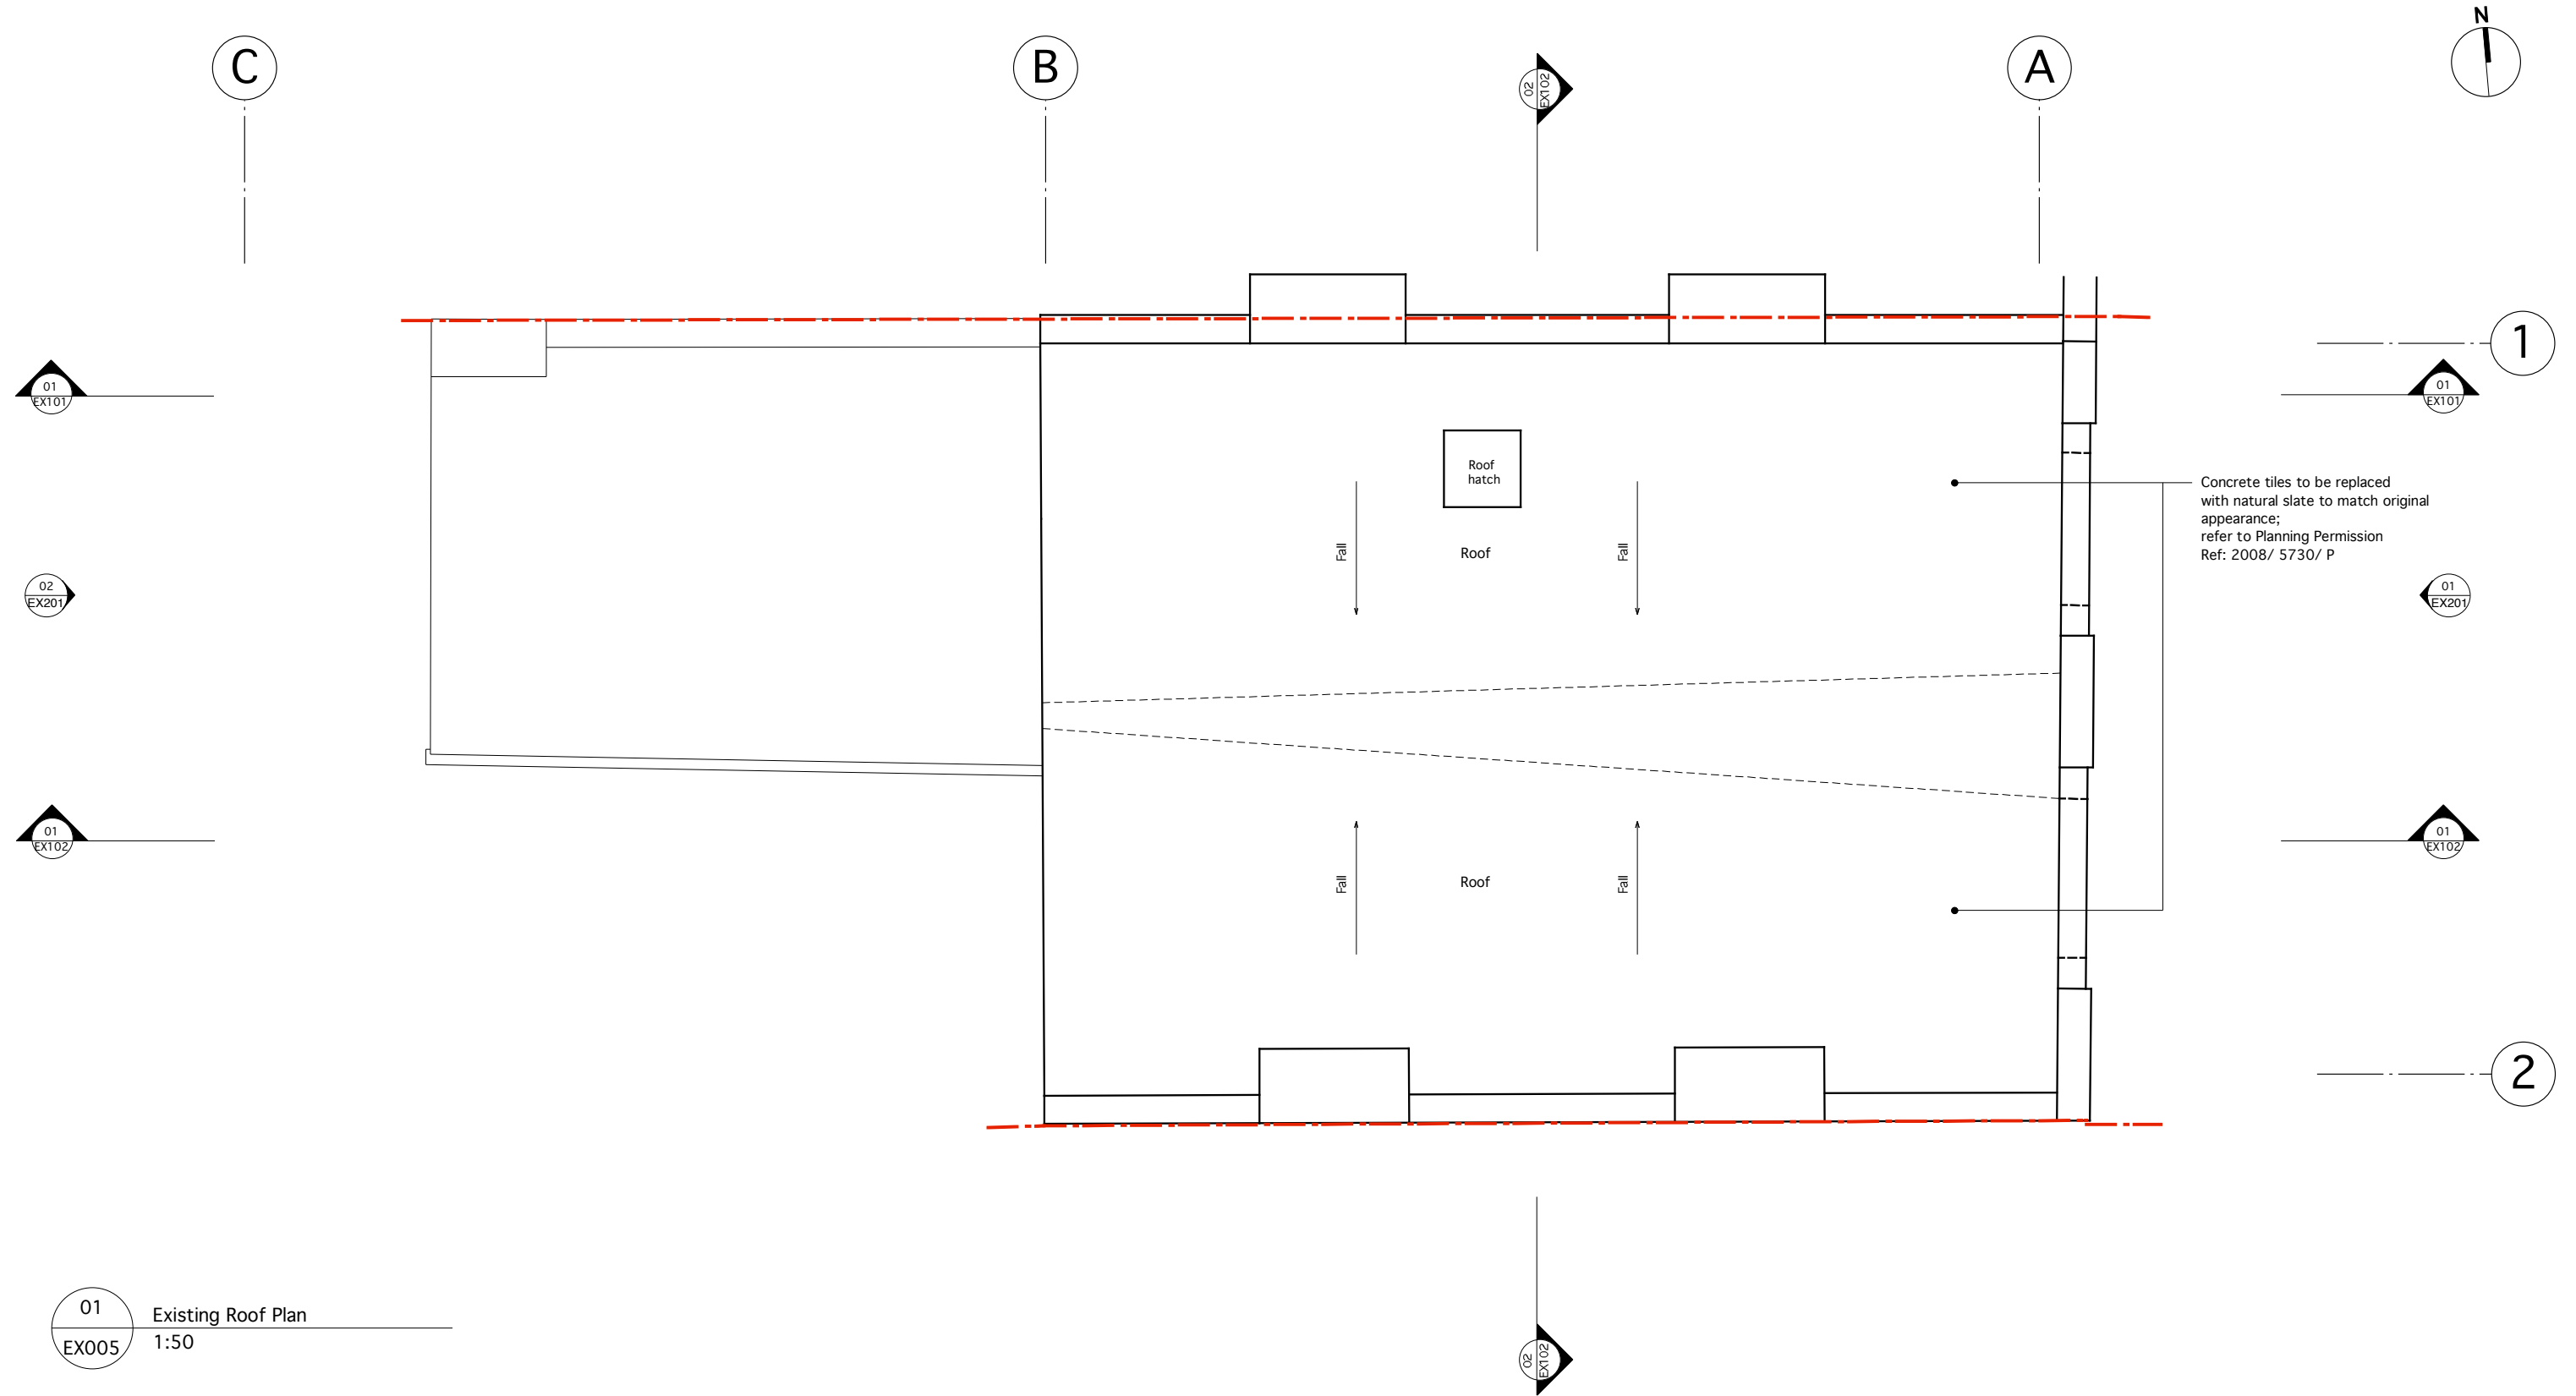

Notes

These plans and specifications prepared by Robert Dye Associates as instruments of professional service shall remain the property of Robert Dye Associates

These plans may not be copied or re-used without the express written consent of Robert Dye Associates. The use of these plans for construction is permitted only when specifically released for construction reference by a dated authorised signature.

These plans are project and site specific and shall only be used for their intended purpose unless otherwise permitted by written consent of Robert Dye Associates.

All dimensions shown are indicative and must be double checked on site by the contractor. Any inconsistencies found must be reported to Robert Dye Associates.

DO NOT SCALE FROM THE DRAWING

Key:

Existing building to be demolished;
refer to Planning Permission
Ref: 2008/5730/P

Scale bar 1:50

m

2.5

Rev	Date	Notes
--	28.11.08	Issued for Planning Submission
A	24.03.09	Issued for Planning Application

robertdye	
Robert Dye Associates Unit A2 Linton House 39-51 Highgate Road London NW5 1RS	
tel: 020 7267 9388 fax: 020 7267 9345	
www.robertdye.com email: info@robertdye.com	
project	project no
9 Dunnolie Place NW5	178
drawing	scale
Existing Roof Plan	1:50 @ A3
	drawn by
	JH
drawing no	rev
EX 005	A
	date
	24.03.09
	dwg status
	Planning Application