


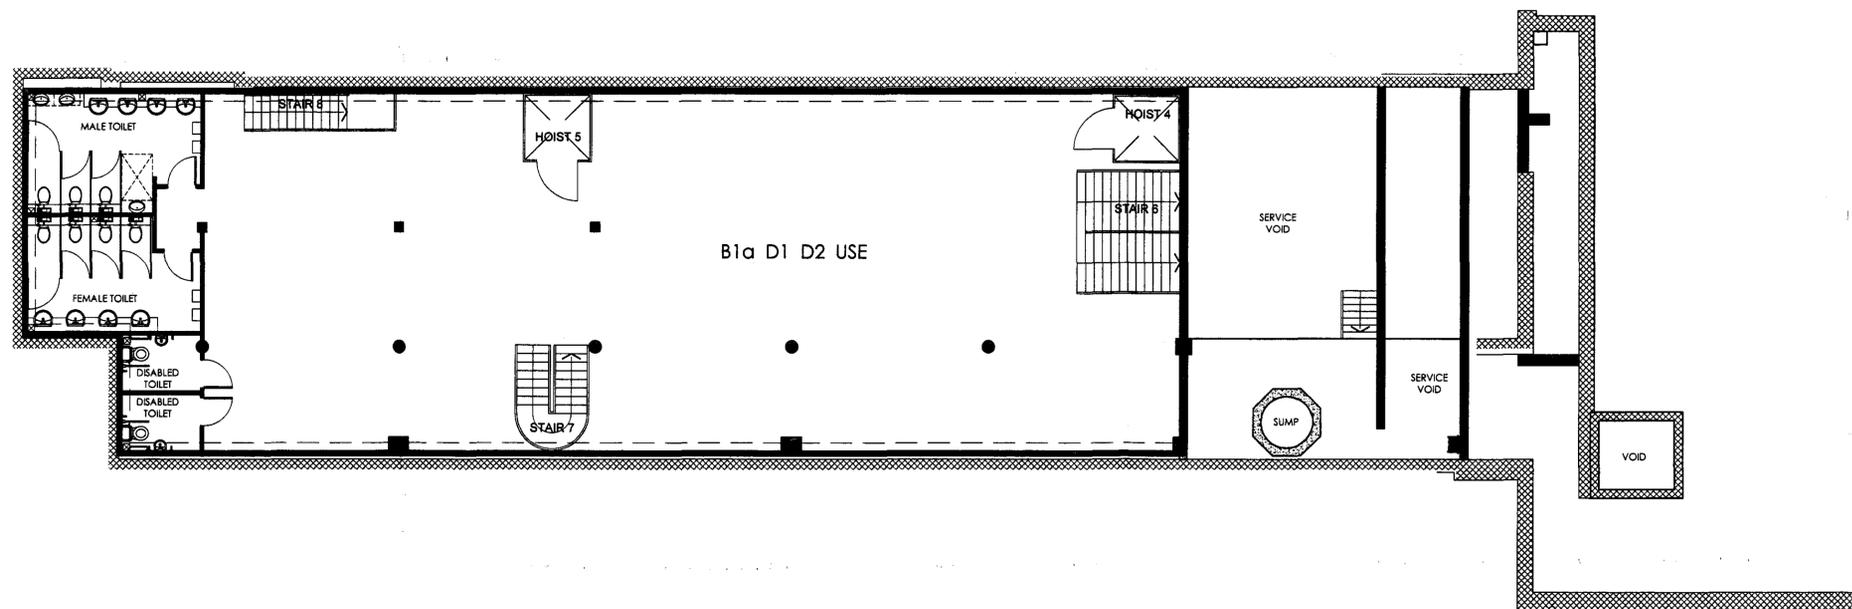

ALL DIMENSIONS AND LEVELS TO BE CHECKED ON SITE BEFORE COMMENCING WORK. ANY DISCREPANCIES SHALL BE IMMEDIATELY NOTIFIED TO THE ARCHITECT IN WRITING. DO NOT SCALE FROM THIS DRAWING. USE FIGURED DIMENSIONS ONLY. IF IN DOUBT CONSULT THE ARCHITECT. © GODDARD MANTON LIMITED

GENERAL NOTES:



2	06.03.2009	ISSUED FOR PLANNING	SW	
1	23.09.2008	ISSUED TO PLANNING	BN	
REV	DATE	AMENDMENT	BY	CK

## PLANNING

PROJECT:  
7-15 WHITFIELD STREET

TITLE:  
BASEMENT FLOOR PLAN



**Goddard Manton Architects**  
 1 Bonny St London NW1 9PE  
 Telephone : 020 7267 3761  
 Fax : 020 7454 0229  
 Web: www.goddardmanton.com  
 Goddard Manton Limited,  
 Registered in England No. 2364580  
 Registered Office: The Oval, 14 West Walk, Leicester, LE1 7NA

DRAWN	CHECKED	CREATION DATE	SCALE(S)
BN		Sep-08	@ A1 1:100
PROJ No.:	DRAWING No.:	REV. No.:	
917	P-100	2	