
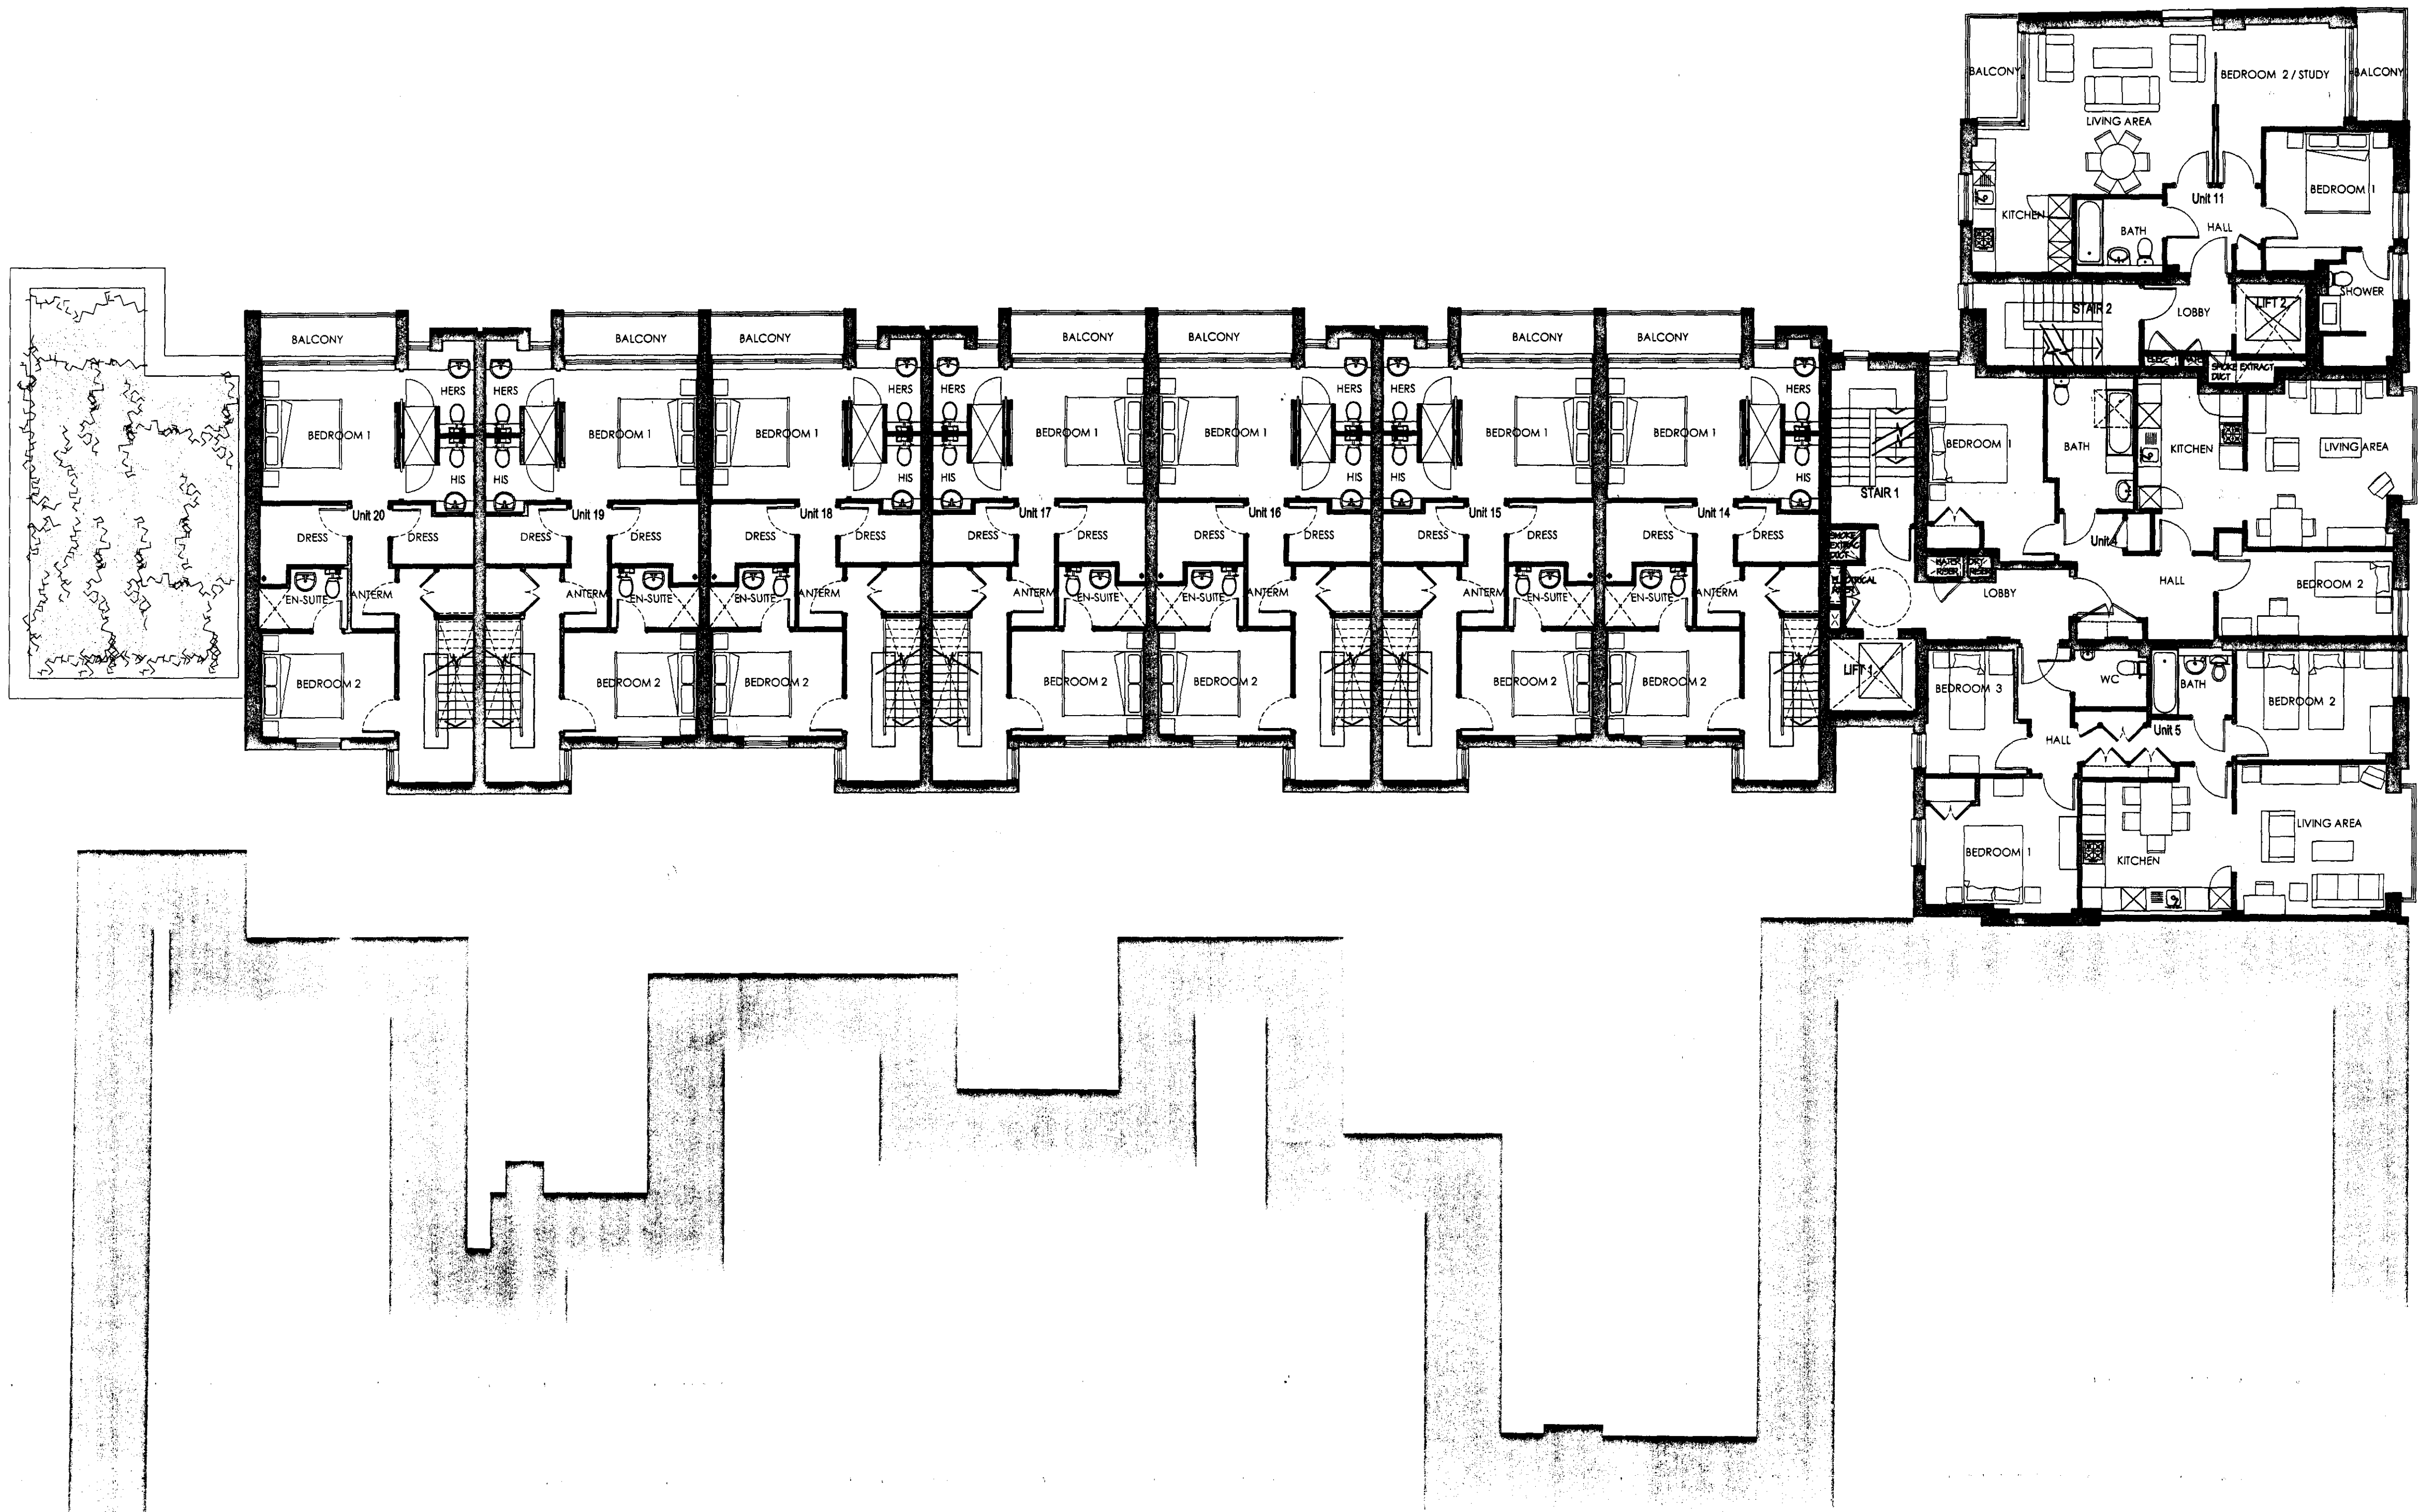


ALL DIMENSIONS AND LEVELS TO BE CHECKED ON SITE BEFORE COMMENCING WORK. ANY DISCREPANCIES SHALL BE IMMEDIATELY NOTIFIED TO THE ARCHITECT IN WRITING. DO NOT SCALE FROM THIS DRAWING. USE FIGURED DIMENSIONS ONLY. IF IN DOUBT CONSULT THE ARCHITECT. © GODDARD MANTON LIMITED

GENERAL NOTES:

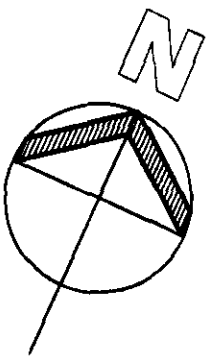

REV	DATE	AMENDMENT	BY	CK
2	06.03.2009	ISSUED TO PLANNING	SW	
1	23.09.2008	ISSUED TO PLANNING	BN	
	13.05.2008	ISSUED TO PLANNER	BN	

PLANNING

PROJECT:
7-15 WHITFIELD STREET

TITLE:
SECOND FLOOR PLAN



Goddard Manton
Architects

1 Bonny St London NW1 9PE
Telephone : 020 7267 3761
Fax : 020 7424 0229
Web: www.goddardmanton.com
Goddard Manton Limited,
Registered in England No: 2364580
Registered Office The Oval 14 West Walk Leicester LE1 7NA

DRAWN: DE	CHECKED:	CREATION DATE: May-08	SCALE(S): 1:100
PROJ No.: 917	DRAWING No.: P-104	REV. No.: 2	