




LOWER GROUND FLOOR — A

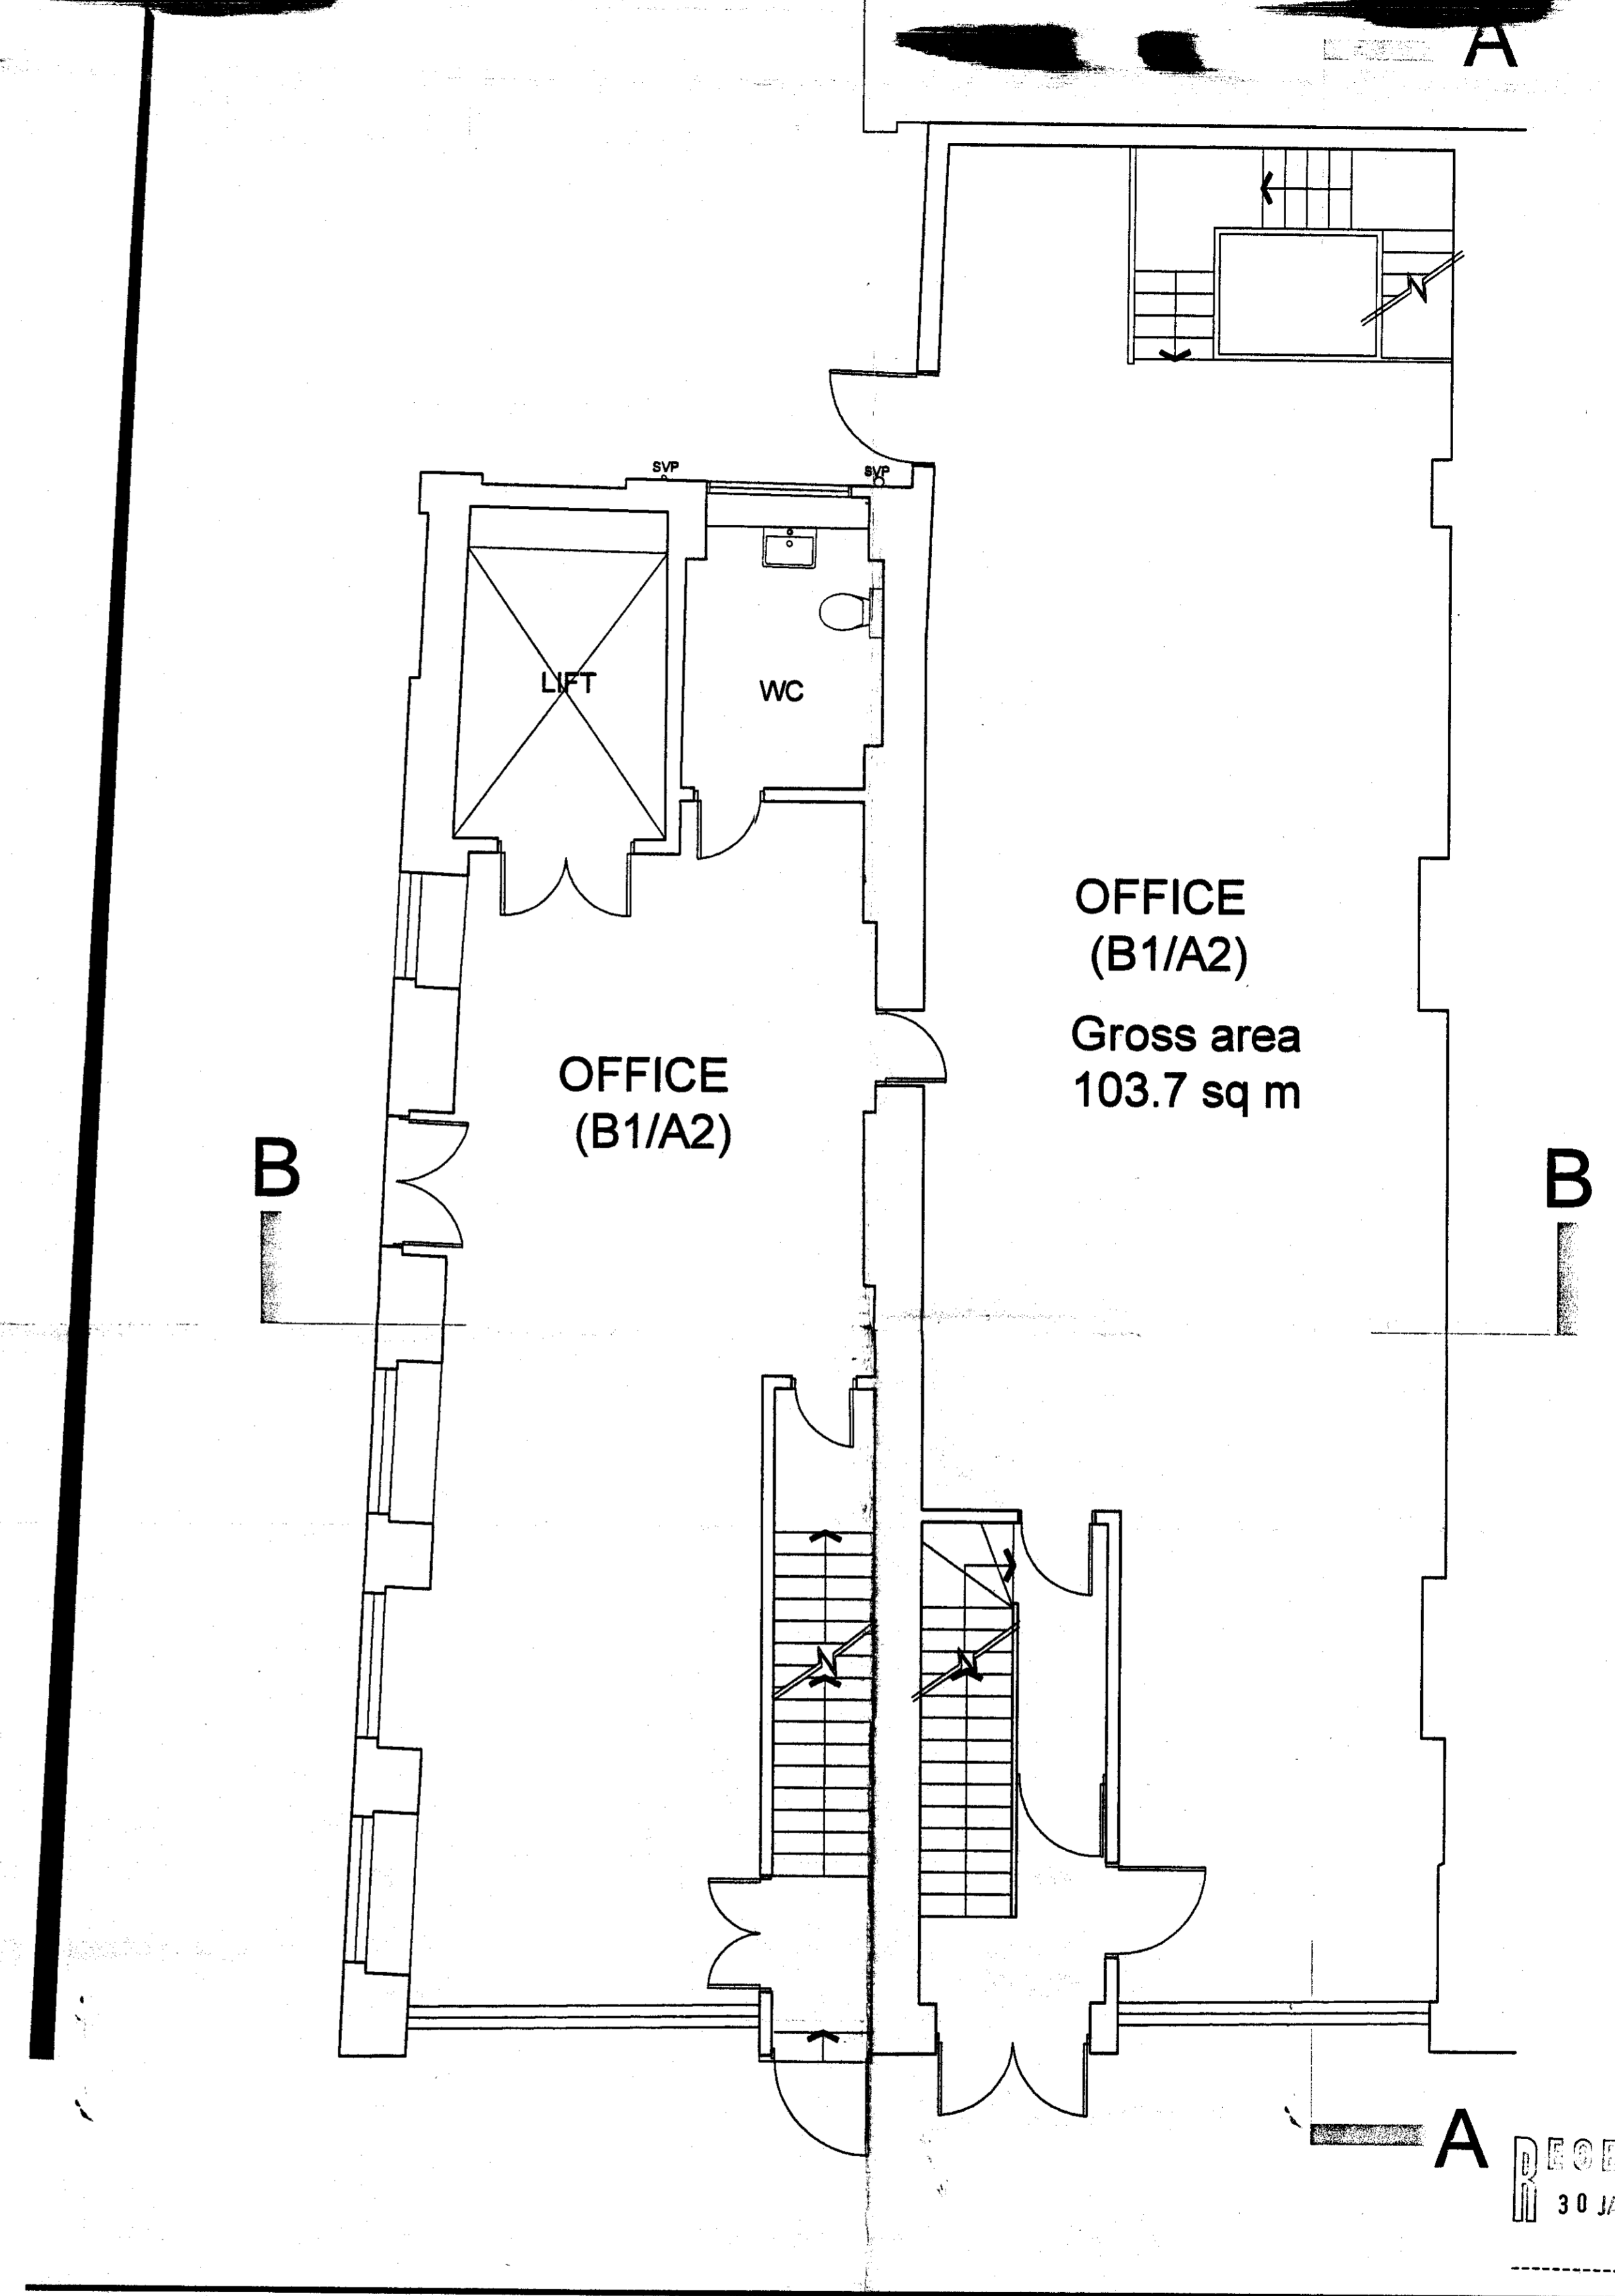

**FARRINGTON ROAD
GROUND FLOOR**

RECEIVED
30 JAN 2009

Notes No scaled dimensions to be taken from this drawing. All dimensions to be site checked.

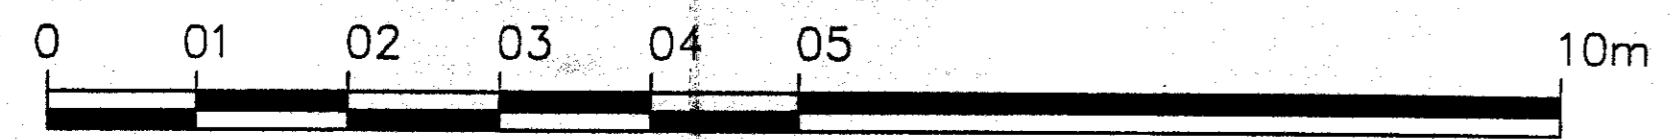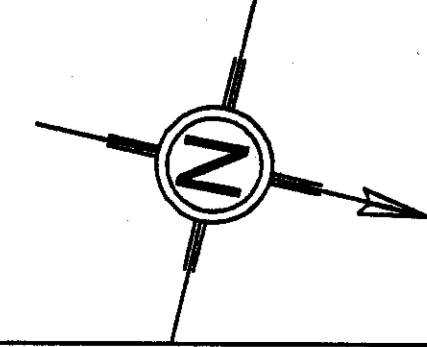

PLANNING

Rev	Date	Revision	Initials	Rev	Date	Revision	Initials

project
Zeppelin Building,
58-61 Farringdon Road,
EC1M 3JB


client
Kenright Properties Limited

drawing
LOWER GROUND & GROUND FLOOR PLANS
EXISTING


date 07/08	scale 1:50@A1	drawn SM	checked RS
job no 7445	drawing no 101	rev	

**METROPOLITAN
DEVELOPMENT
CONSULTANCY**

66 Bickenhall Mansions,
Bickenhall Street, London, W1U 6BX
Telephone: 020 7486 6675
Fax: 020 7486 7206
Email: surveyors@mdclondon.com

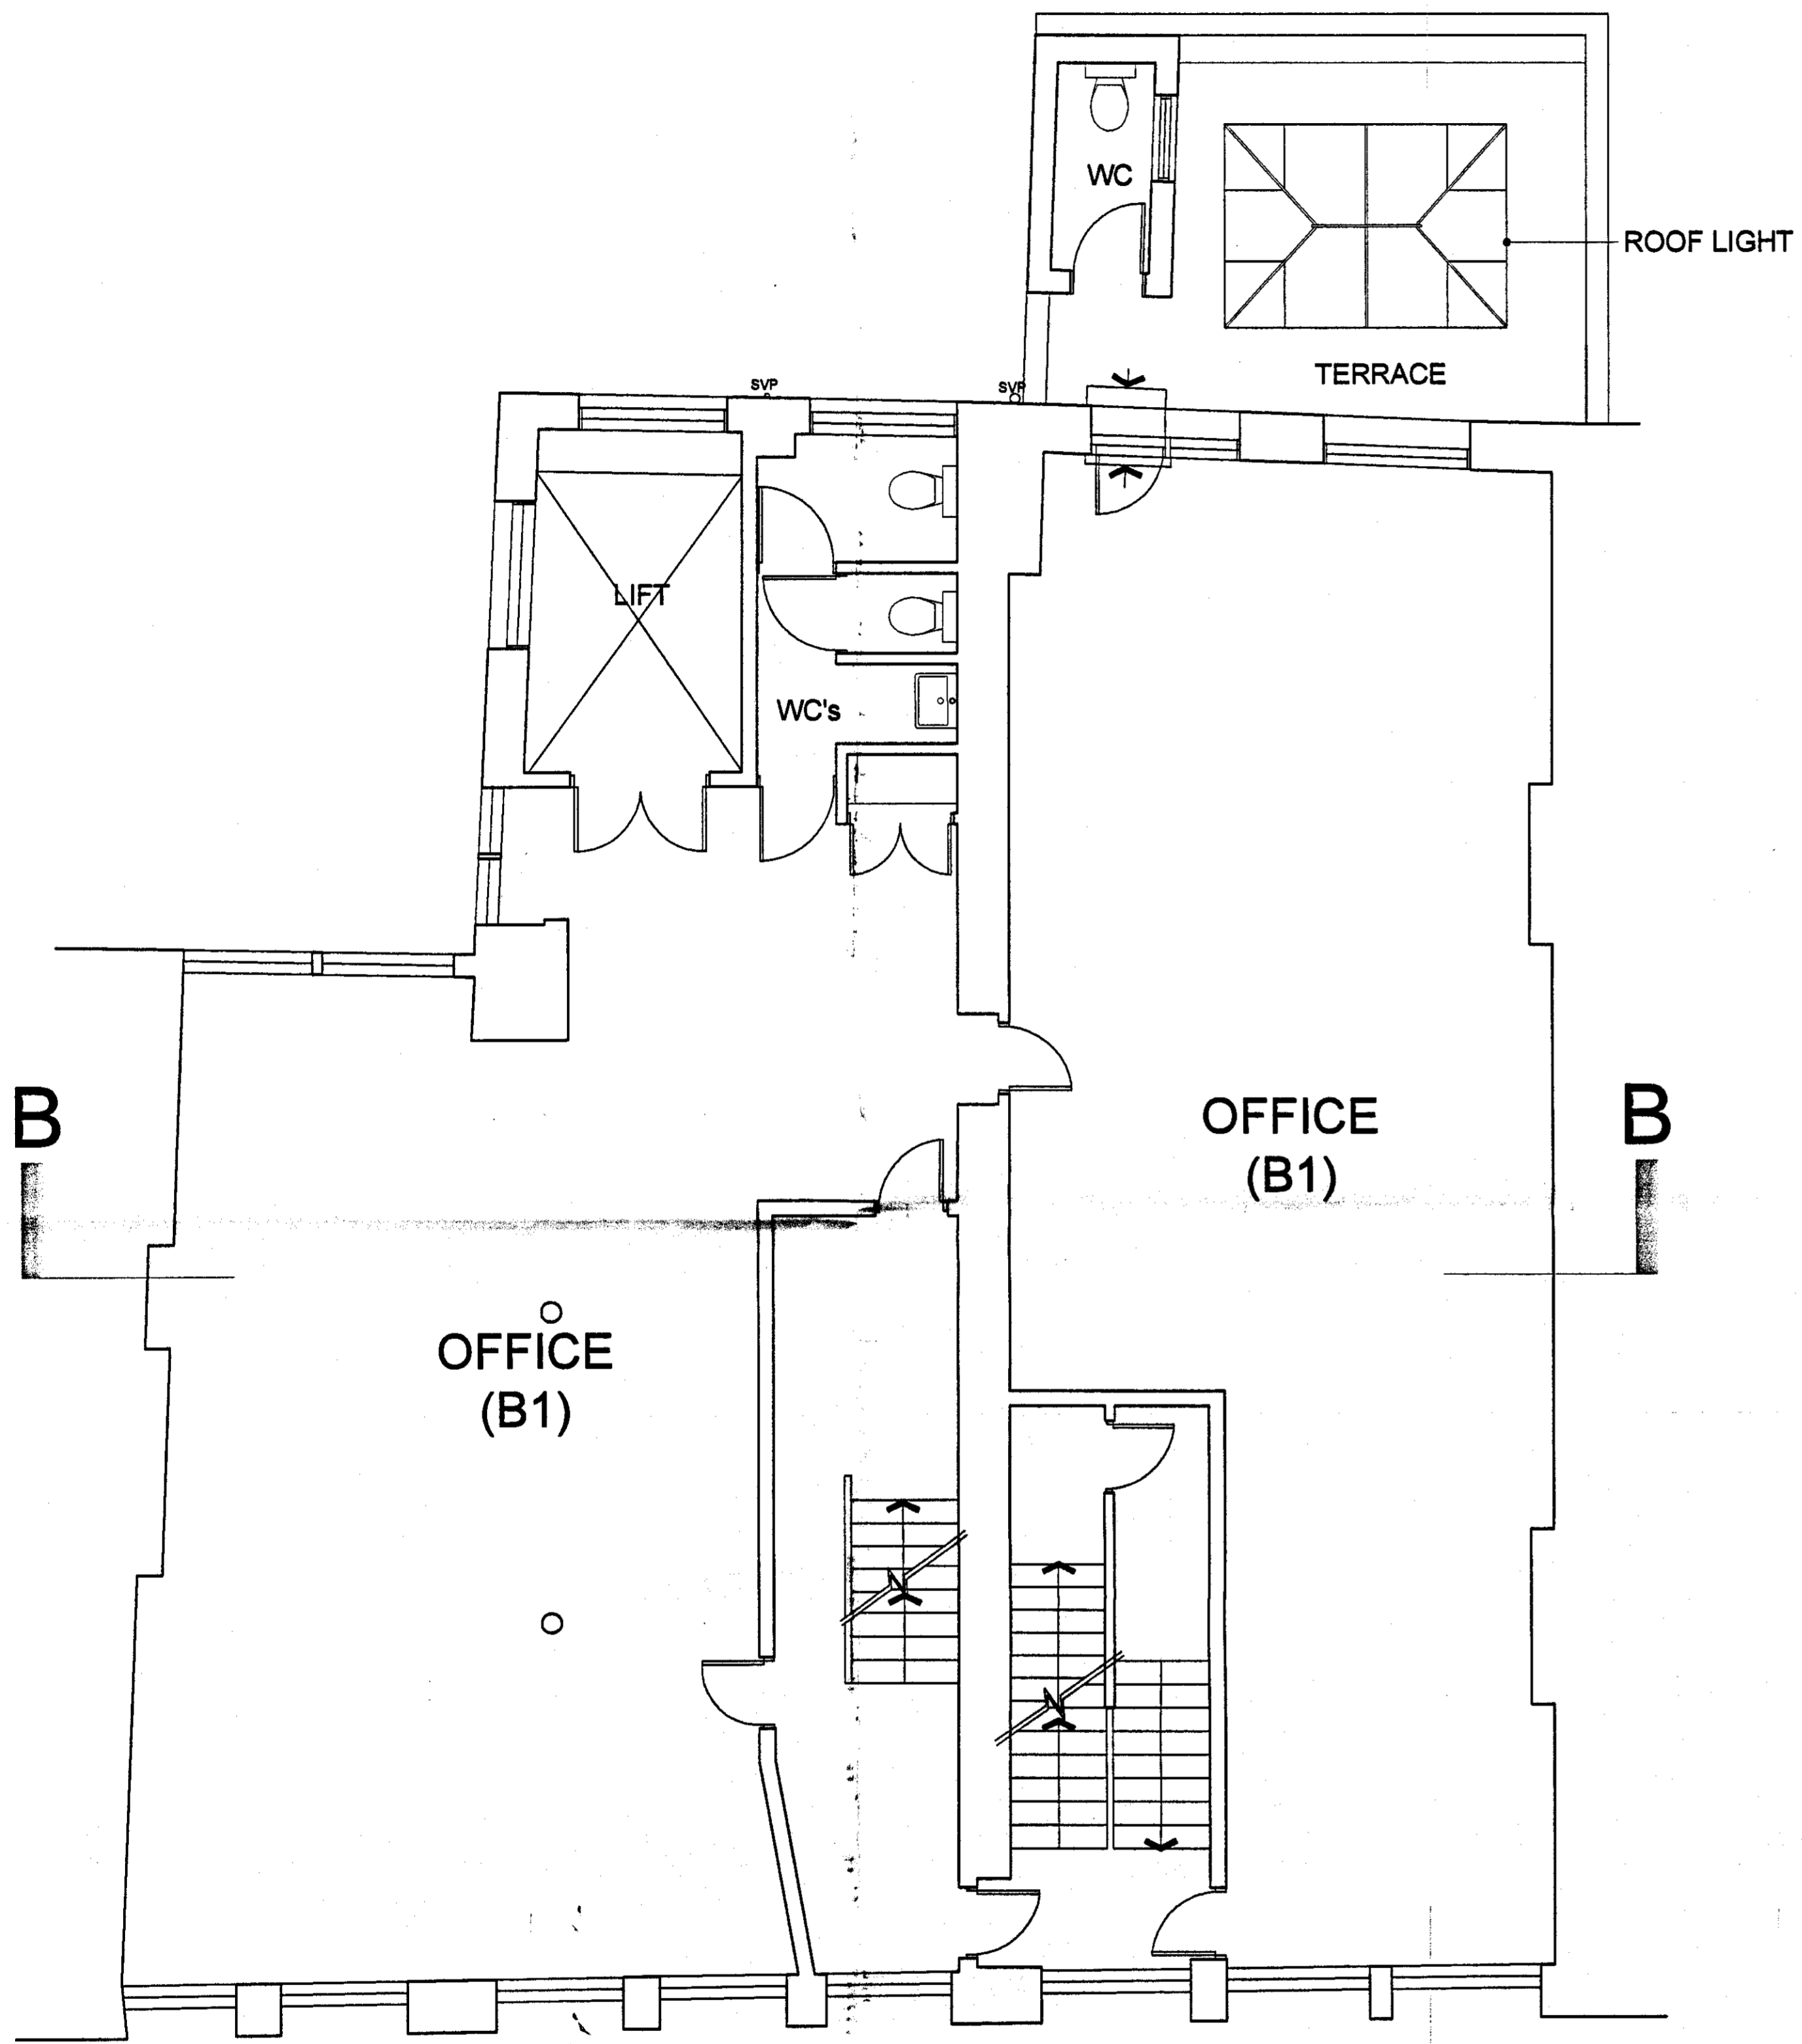



FIRST FLOOR
(No alterations proposed)

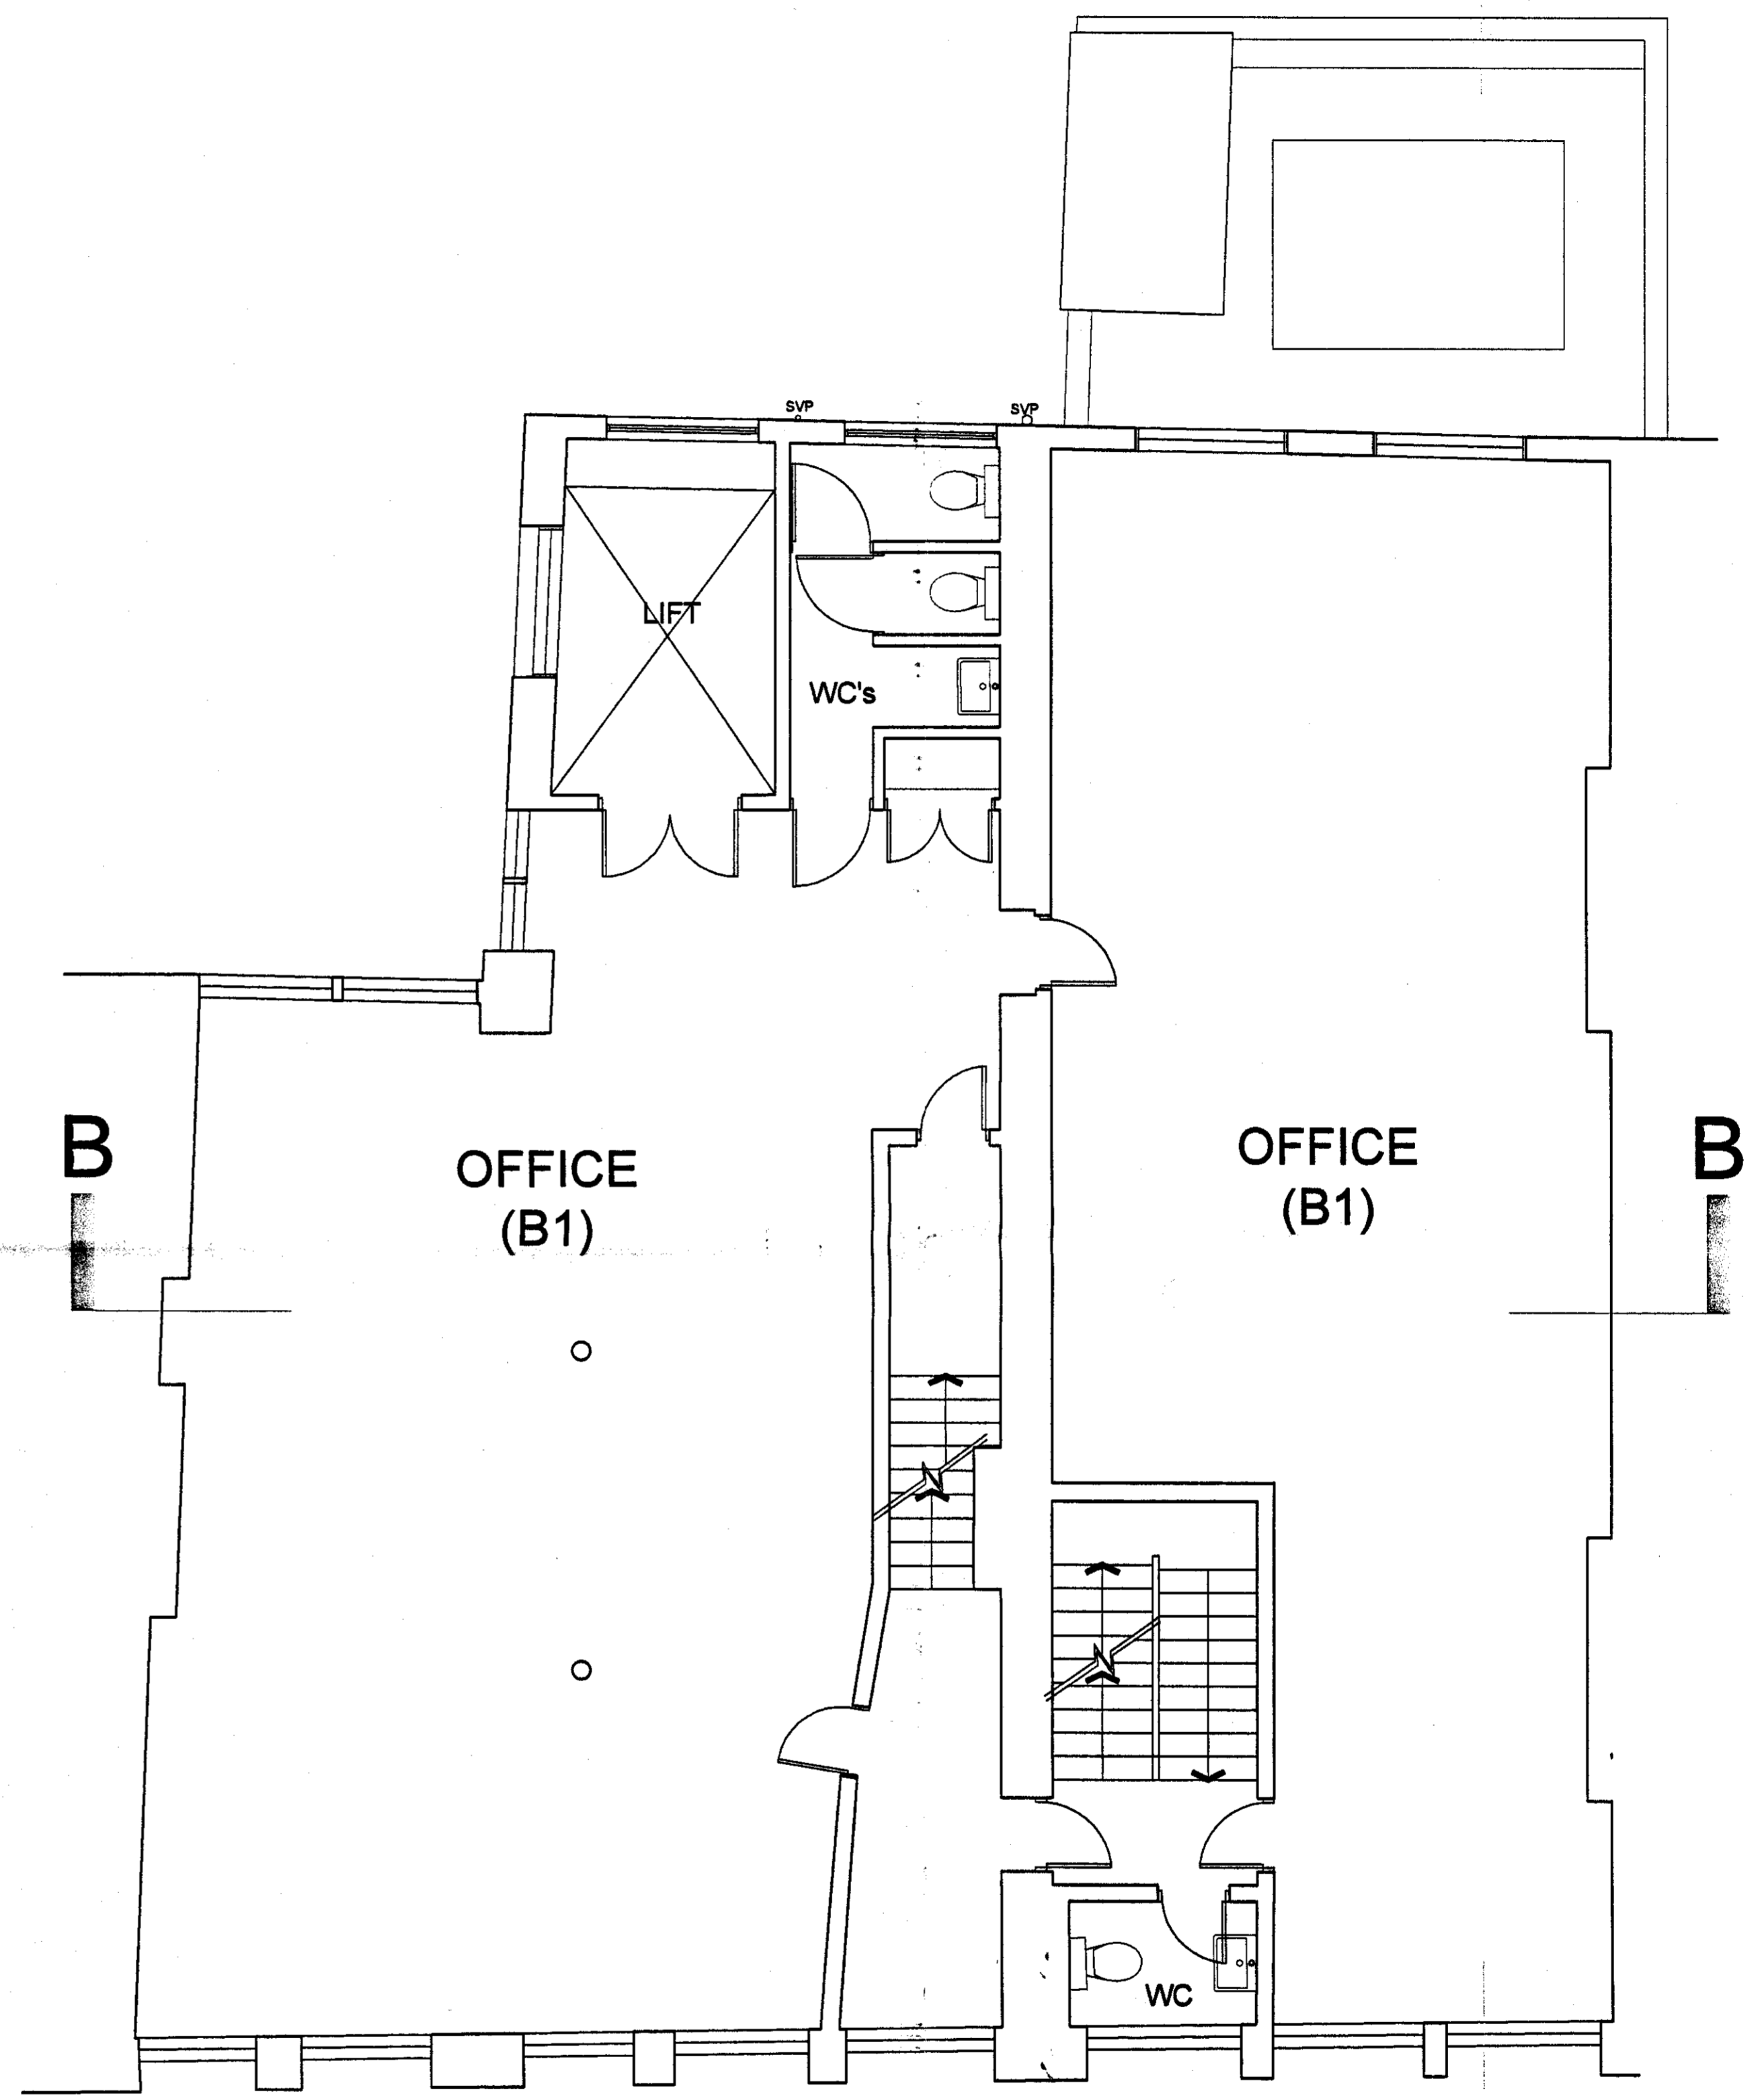

SECOND FLOOR
(No alterations proposed)

RECEIVED
30 JAN 2008

9S No scaled dimensions to be taken from this drawing. All dimensions to be site checked.

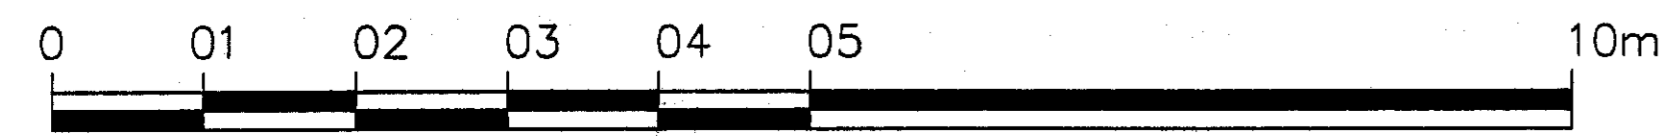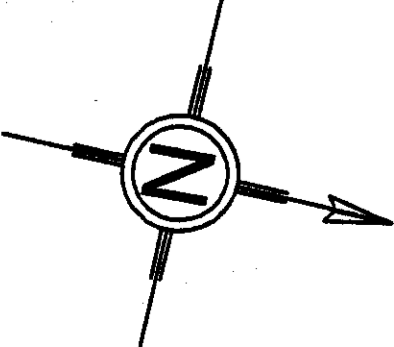


PLANNING


Rev	Date	Revision	Initials	Rev	Date	Revision	Initials

project Zeppelin Building, 59-61 Farringdon Road, EC1M 3JB				drawing FIRST & SECOND FLOOR PLANS EXISTING			
client Kenright Properties Limited				date 07/08	scale 1:50@A1	drawn SM	checked RS
job no 7445				drawing no 102			

METROPOLITAN DEVELOPMENT CONSULTANCY
 66 Bickenhall Mansions,
 Bickenhall Street, London, W1U 6BX
 Telephone: 020 7486 6675
 Fax: 020 7486 7206
 Email: surveyors@mdclondon.com

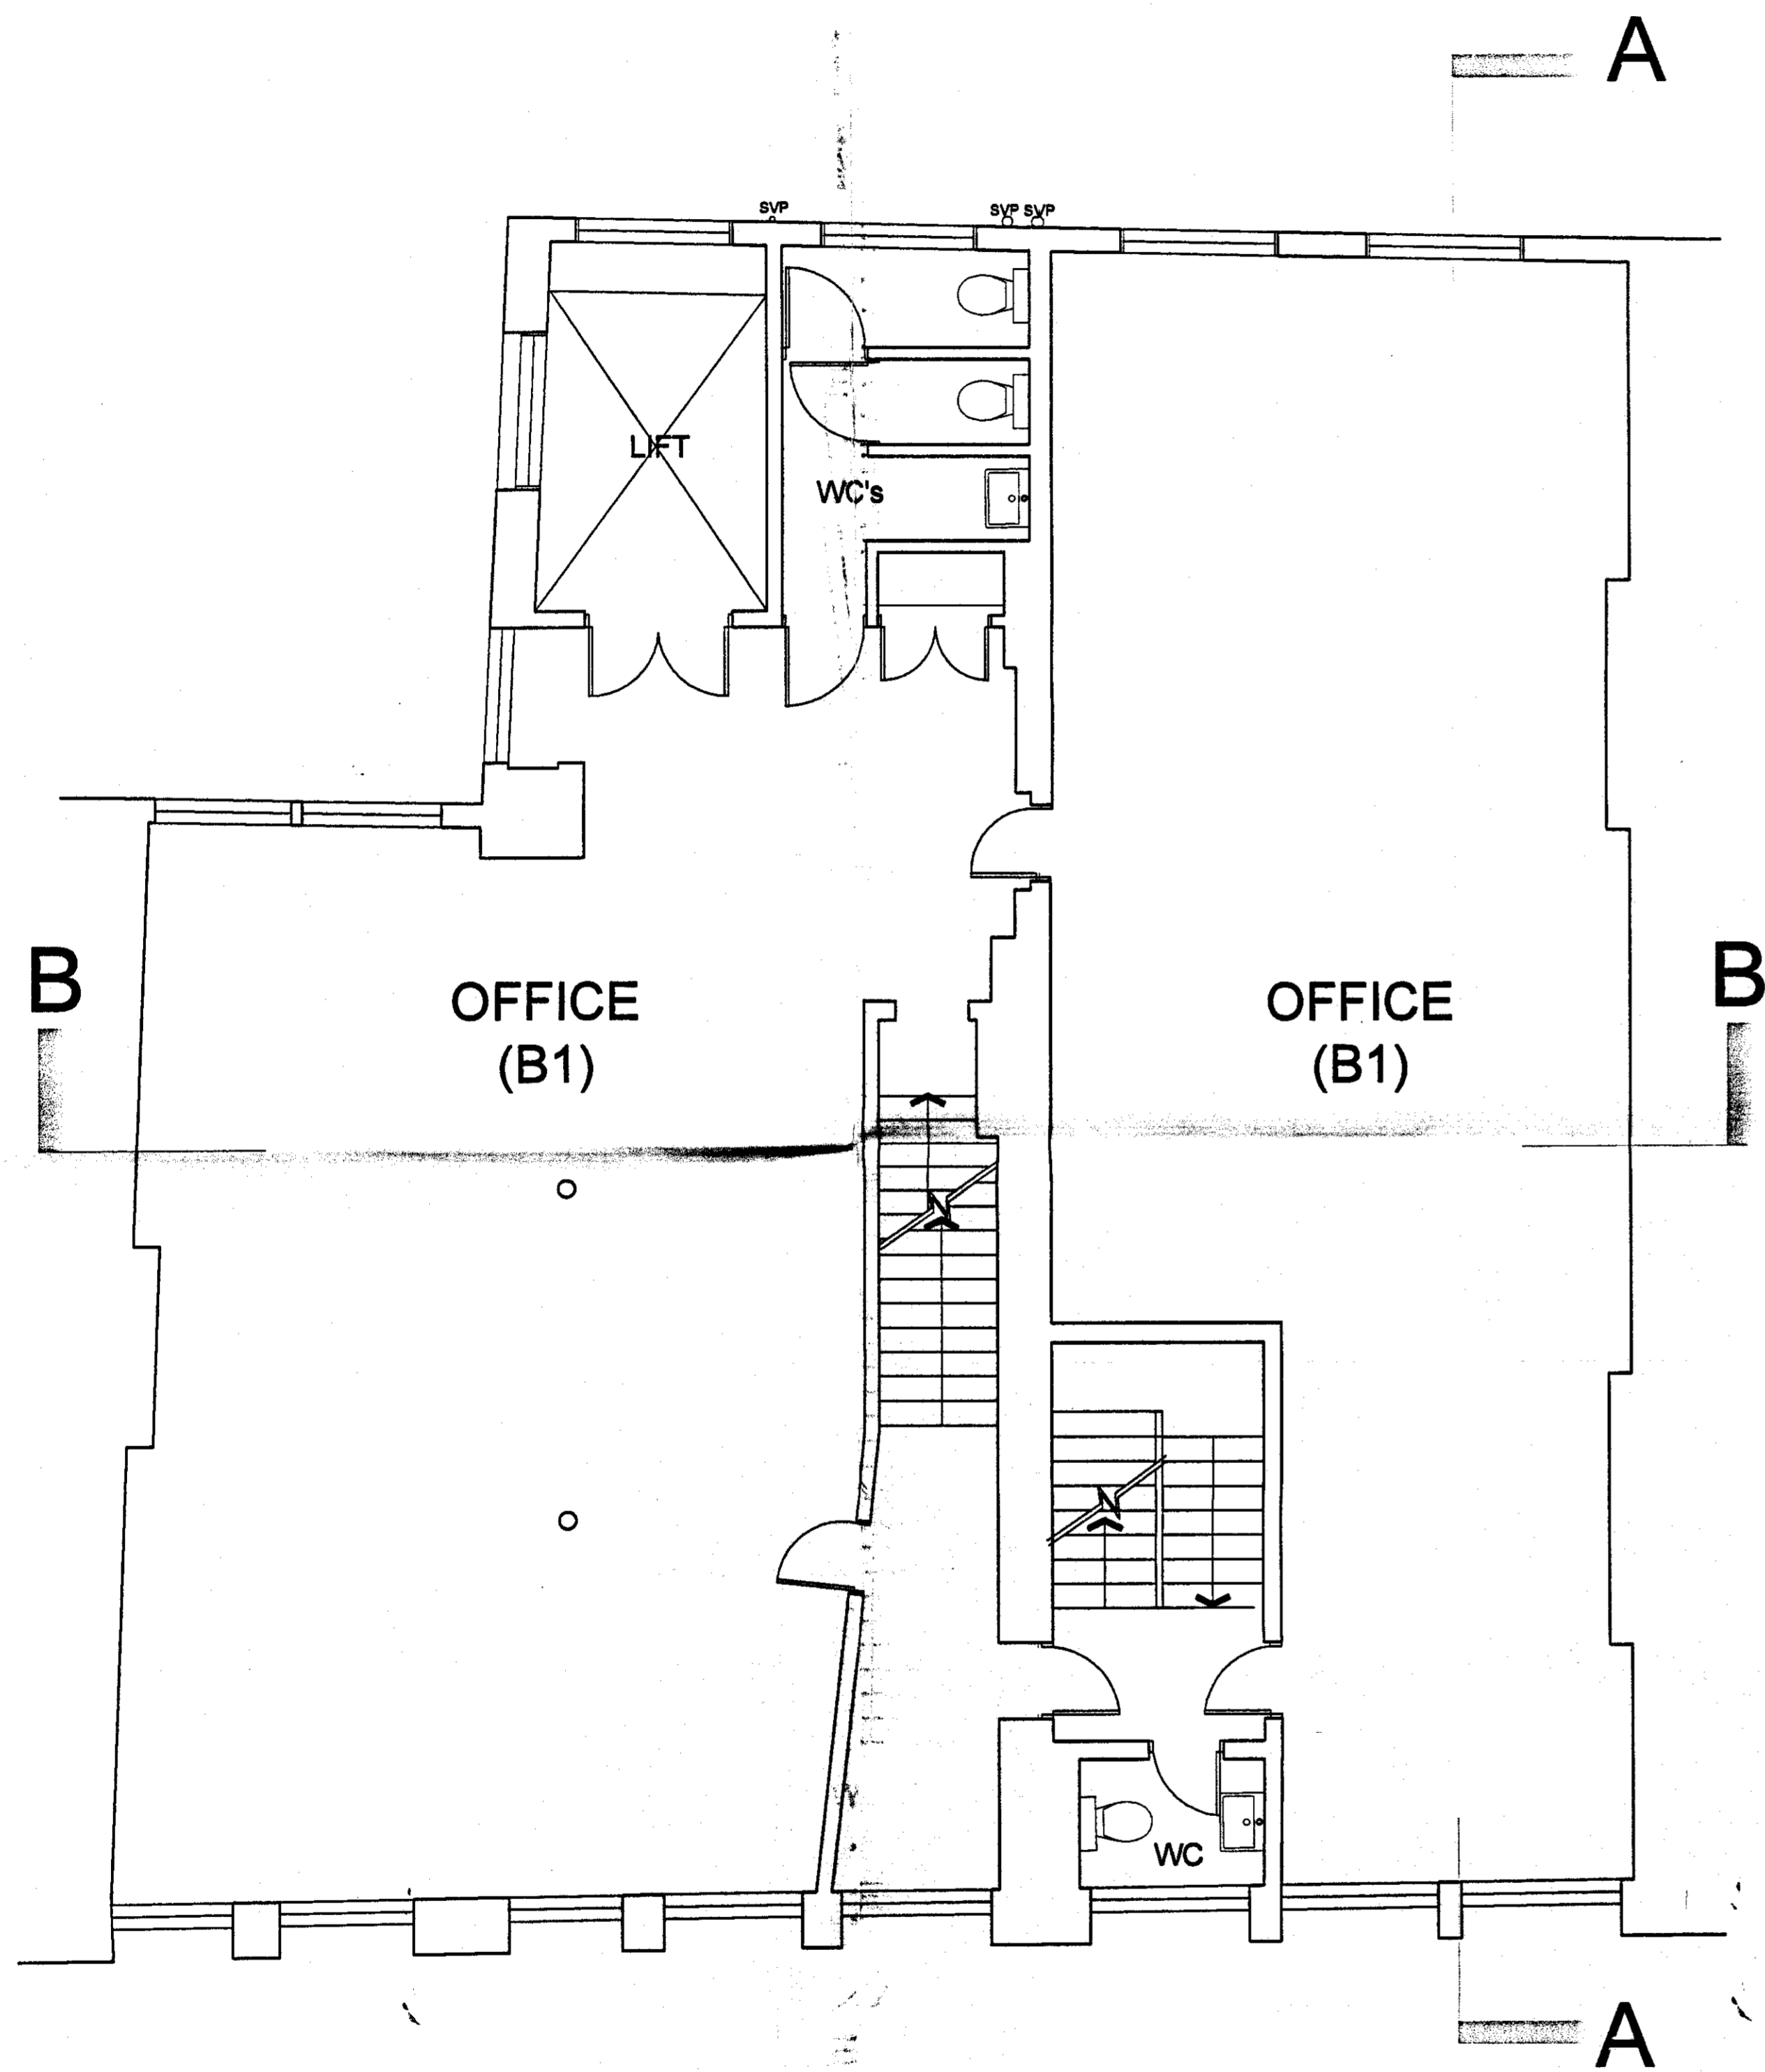



THIRD FLOOR
(No alterations proposed)

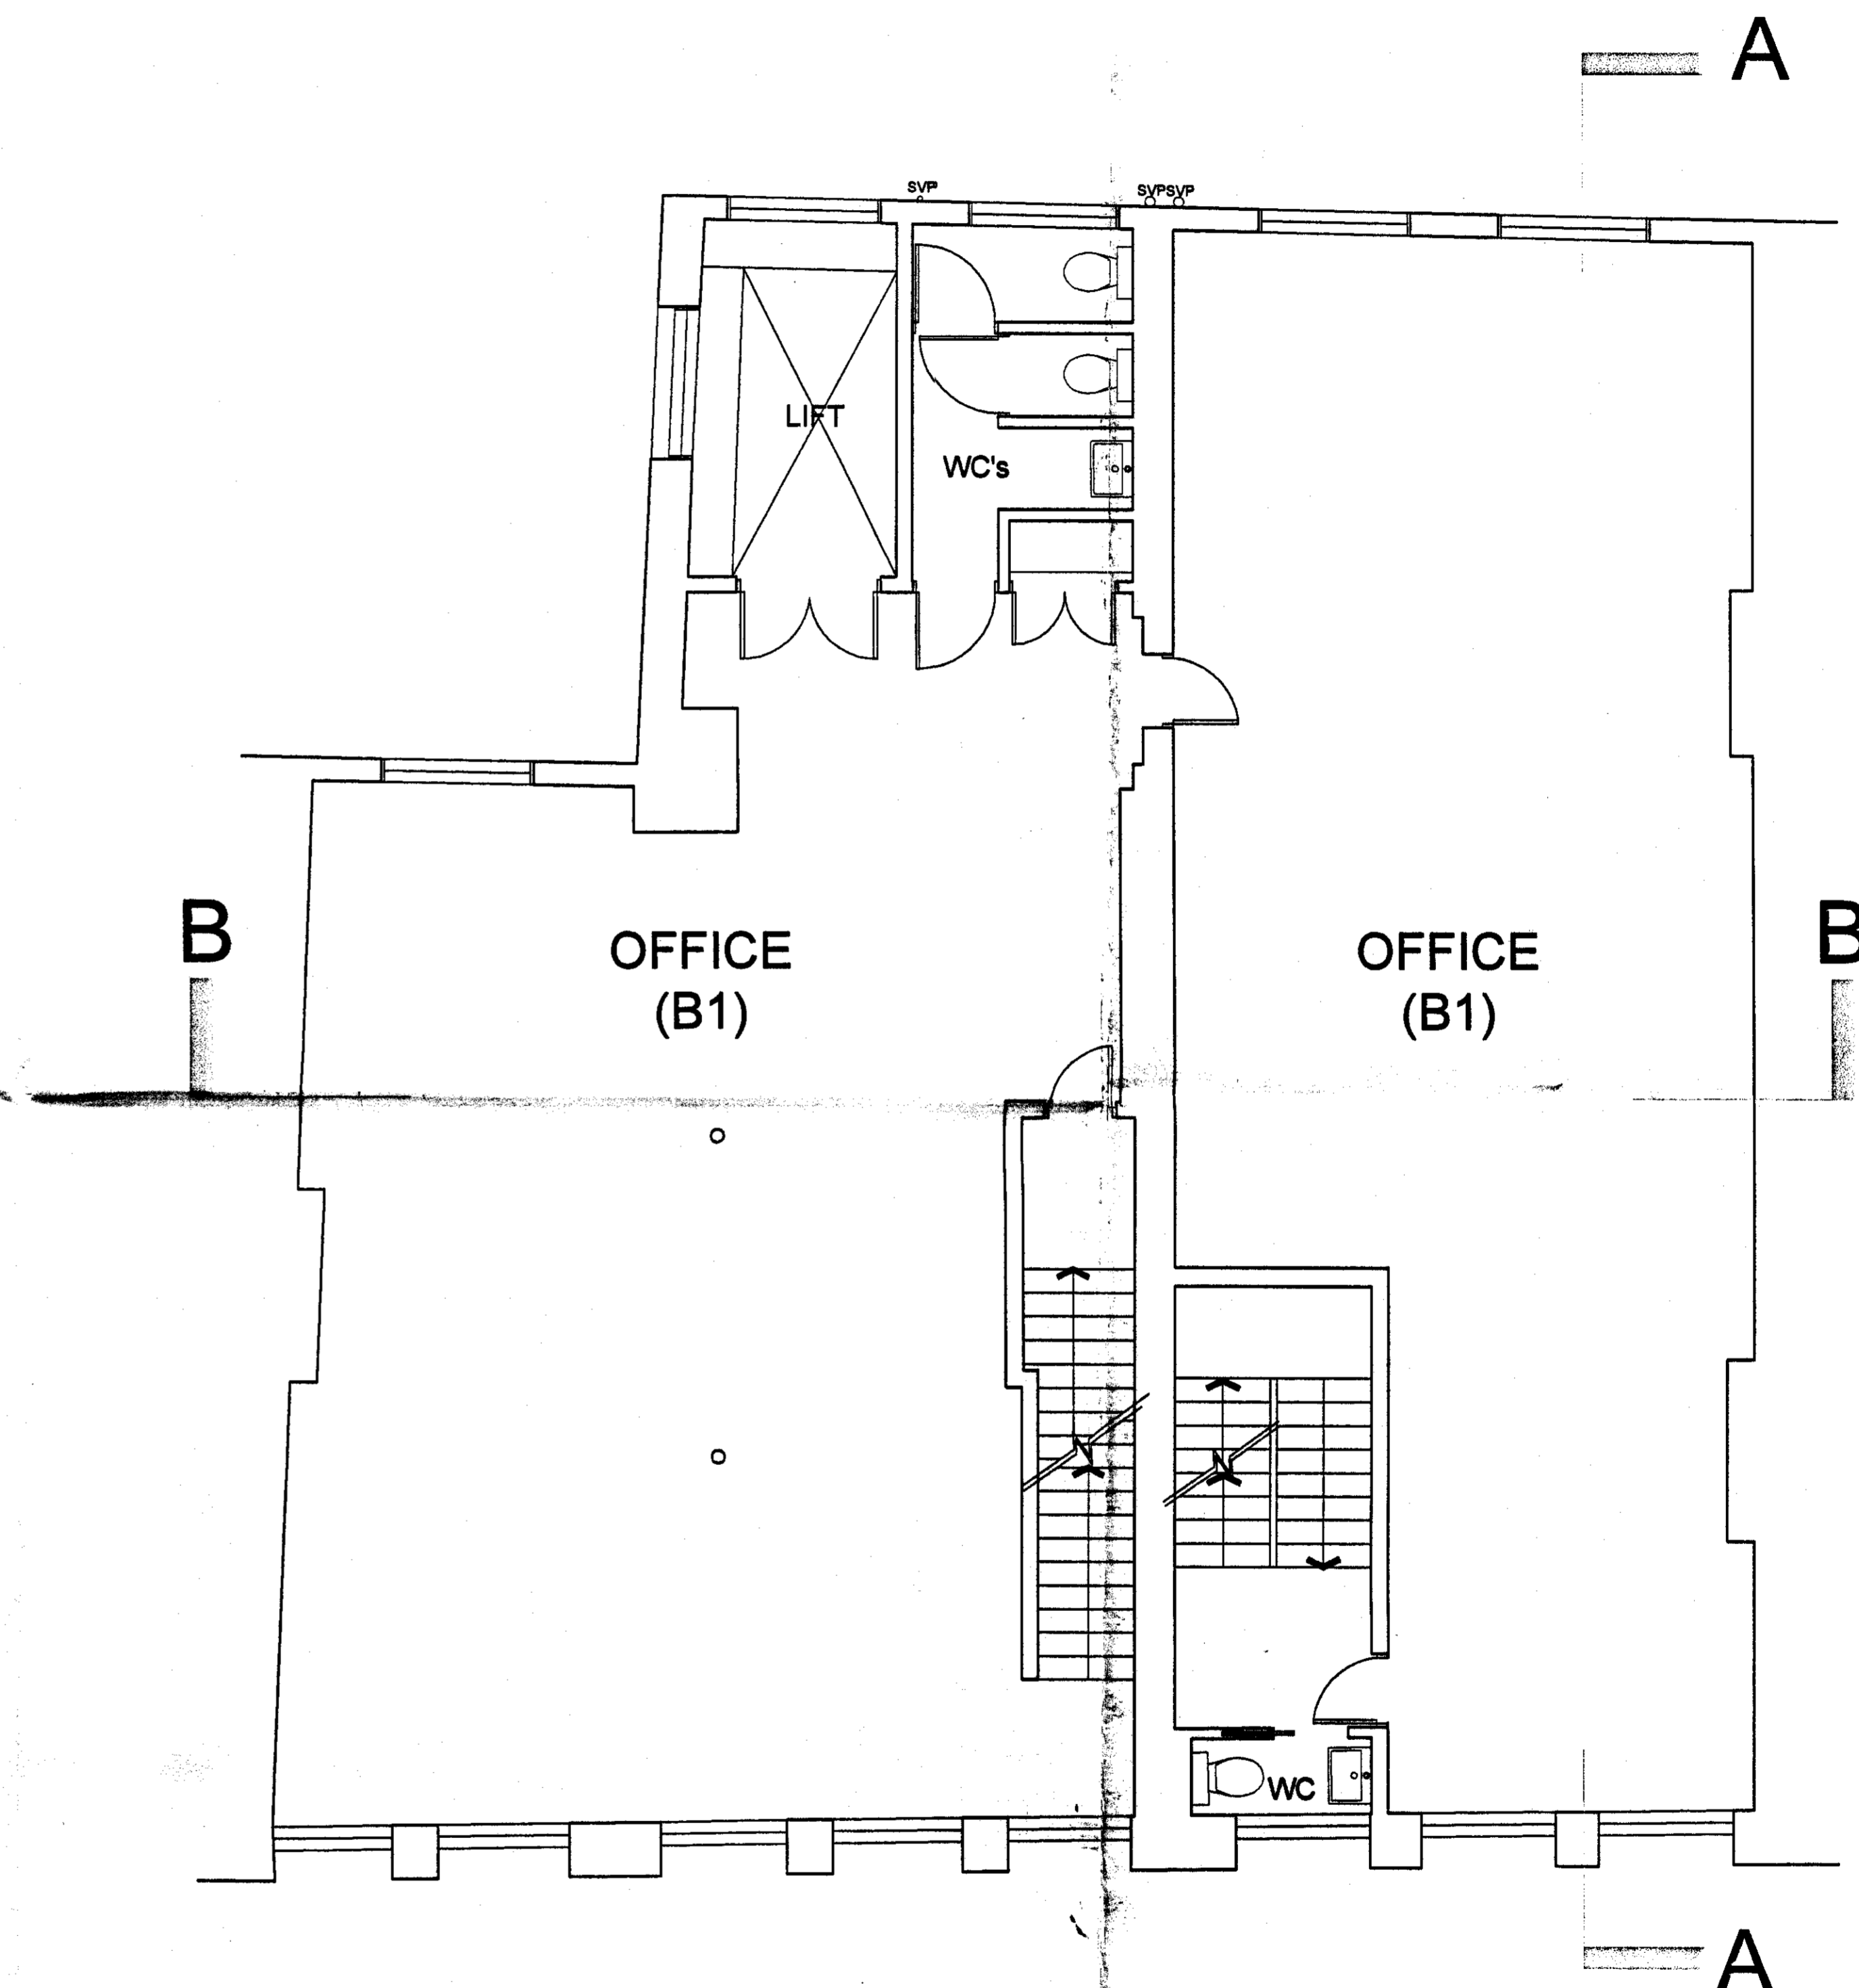

FOURTH FLOOR
(No alterations proposed)

RECEIVED
30 JUN 2007

Notes No scaled dimensions to be taken from this drawing. All dimensions to be site checked.

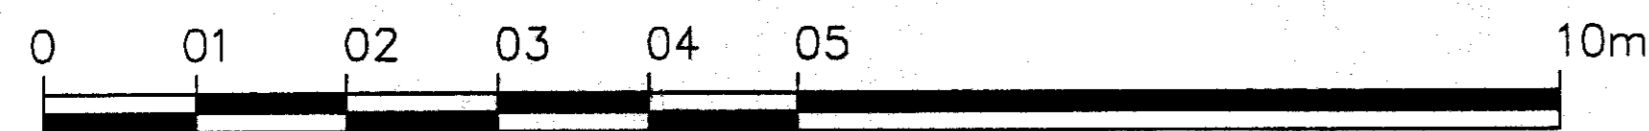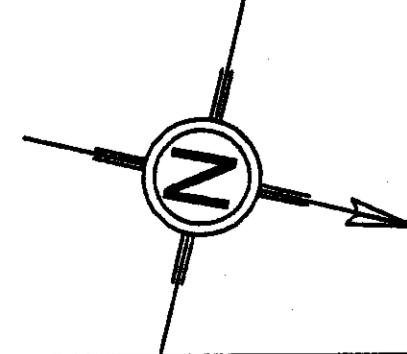

PLANNING


Rev	Date	Revision	Initials	Rev	Date	Revision	Initials

project	Zepplin Building, 59-61 Farringdon Road, EC1M 3JB
client	Kanright Properties Limited


drawing			
THIRD & FOURTH FLOOR PLANS EXISTING			
date	scale	drawn	checked
07/08	1:50@A1	SM	RS
job no	drawing no		rev
7445	103		

MDCLONDON
DEVELOPMENT
CONSULTANCY

66 Bickenhall Mansions,
Bickenhall Street, London, W1U 6BX
Telephone: 020 7486 6675
Fax: 020 7486 7206
Email: surveyors@mdclondon.com

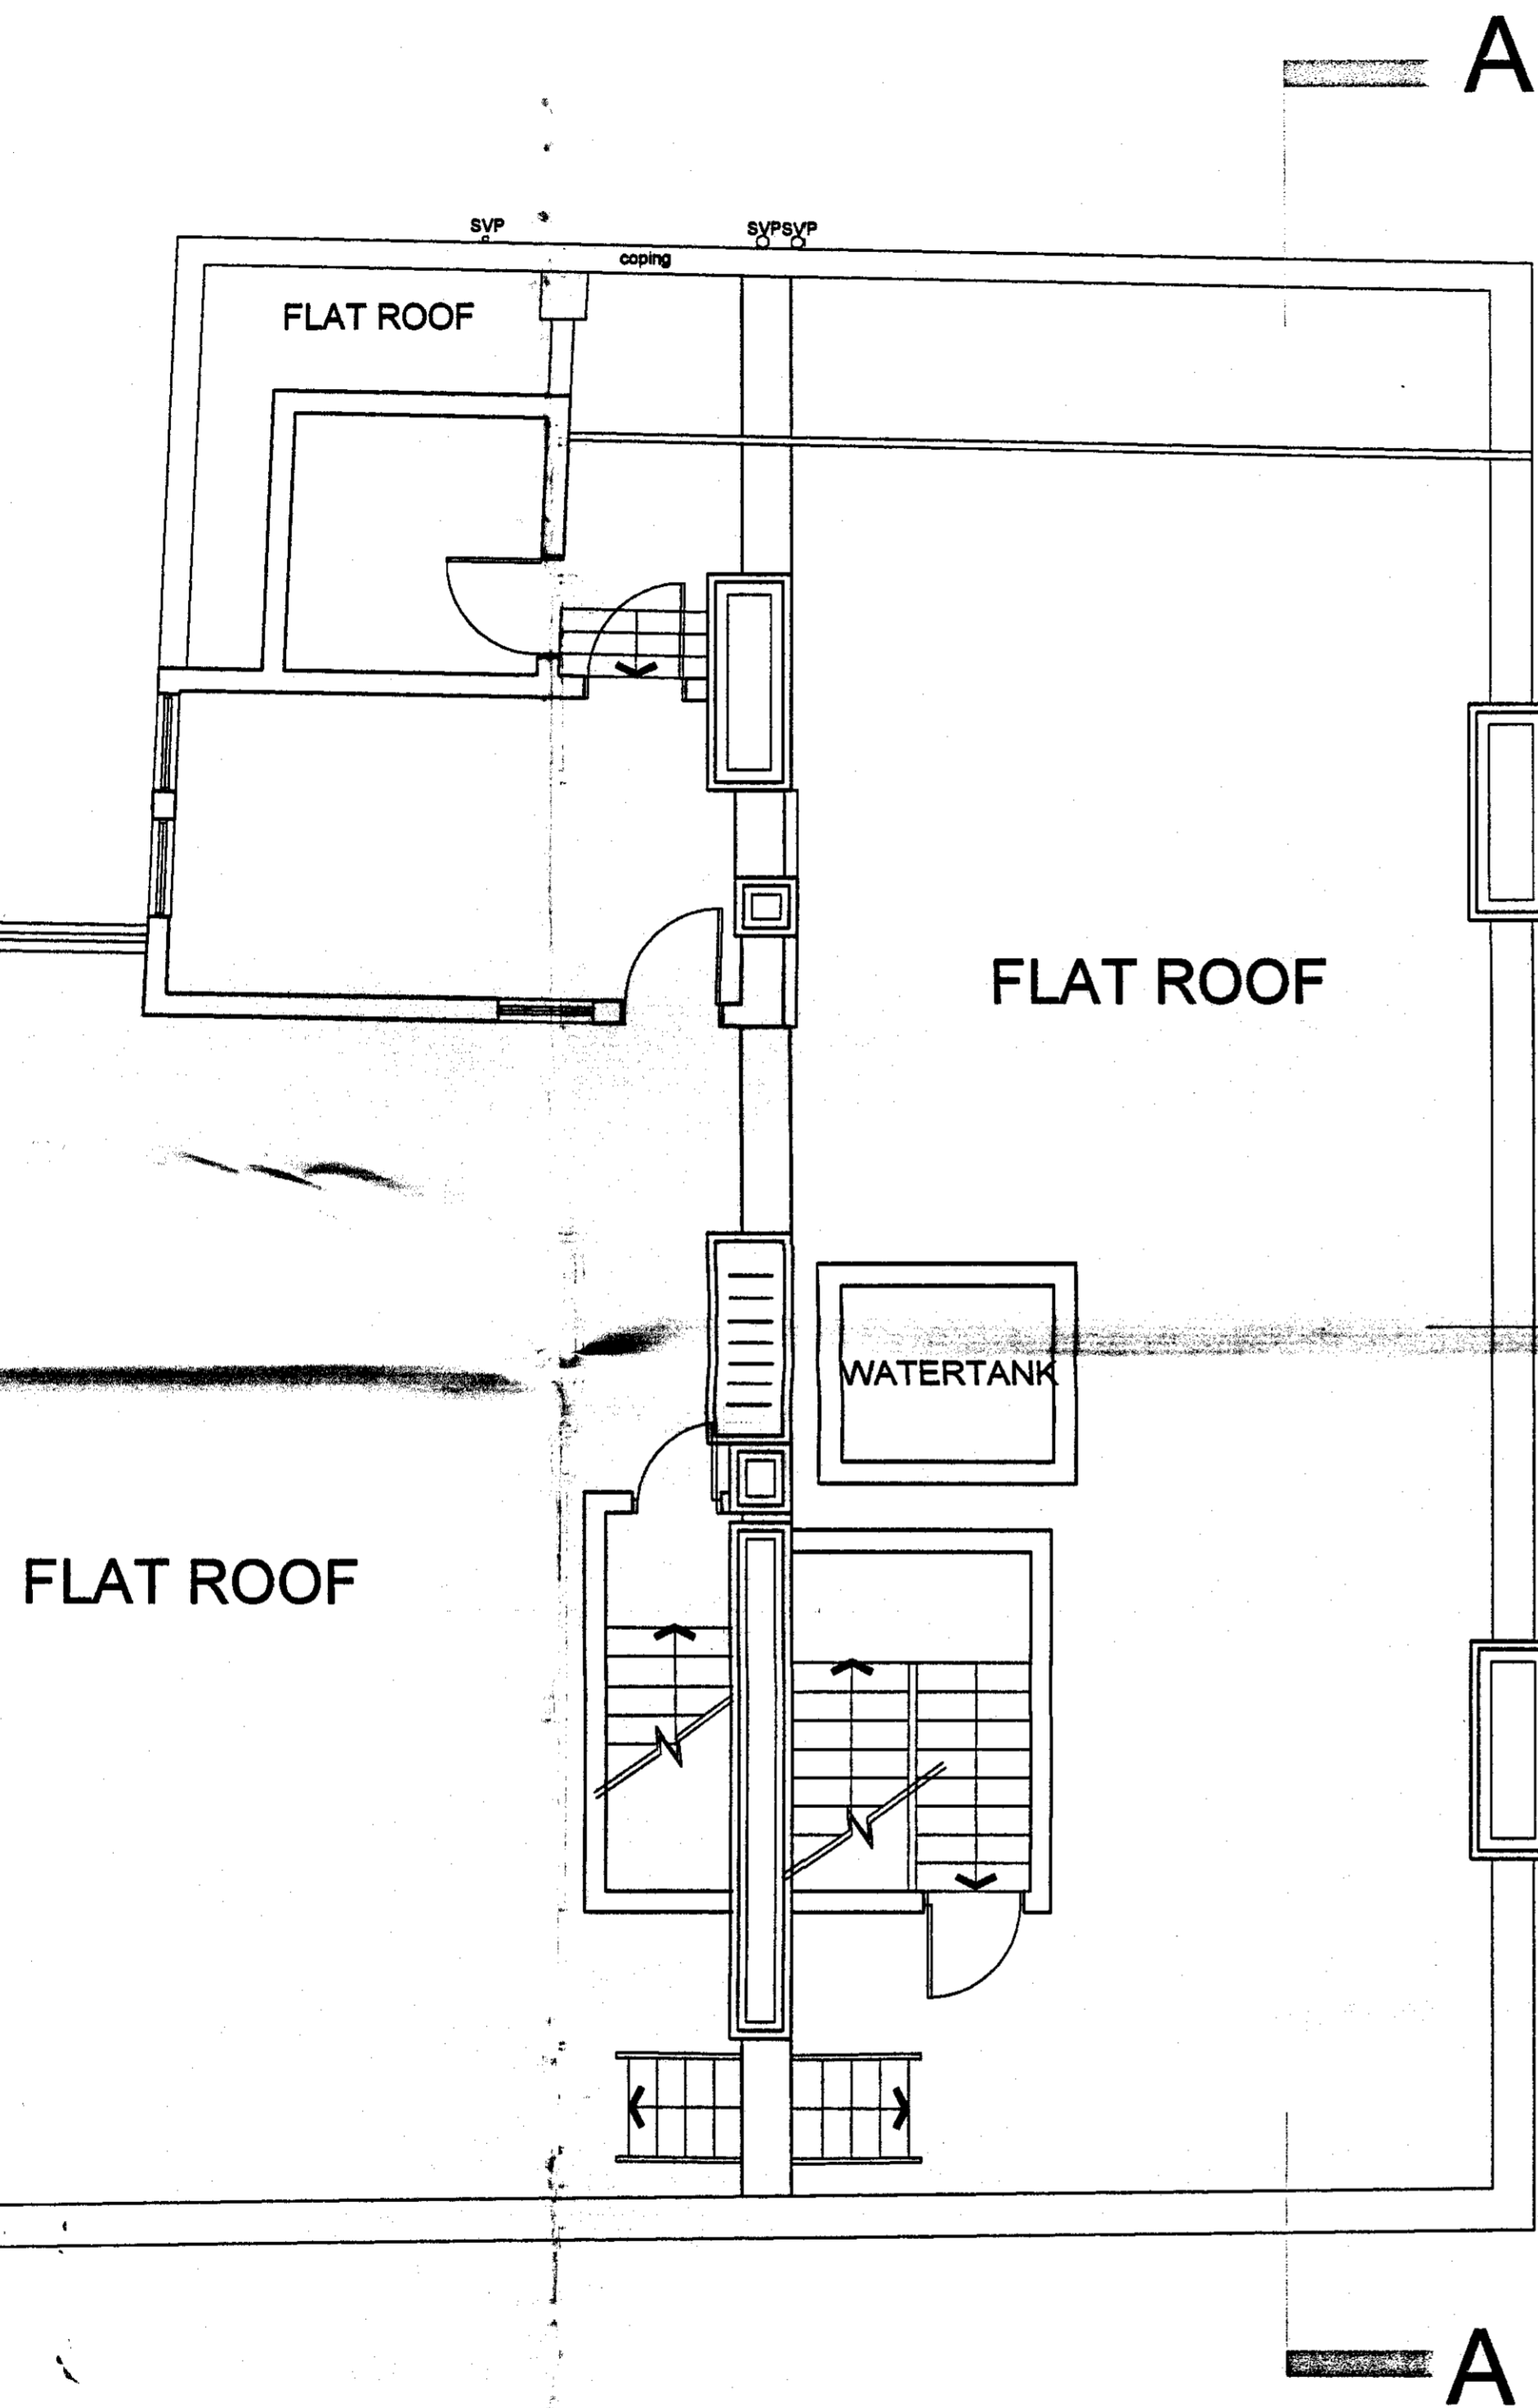



ROOF PLAN
(No alterations proposed)

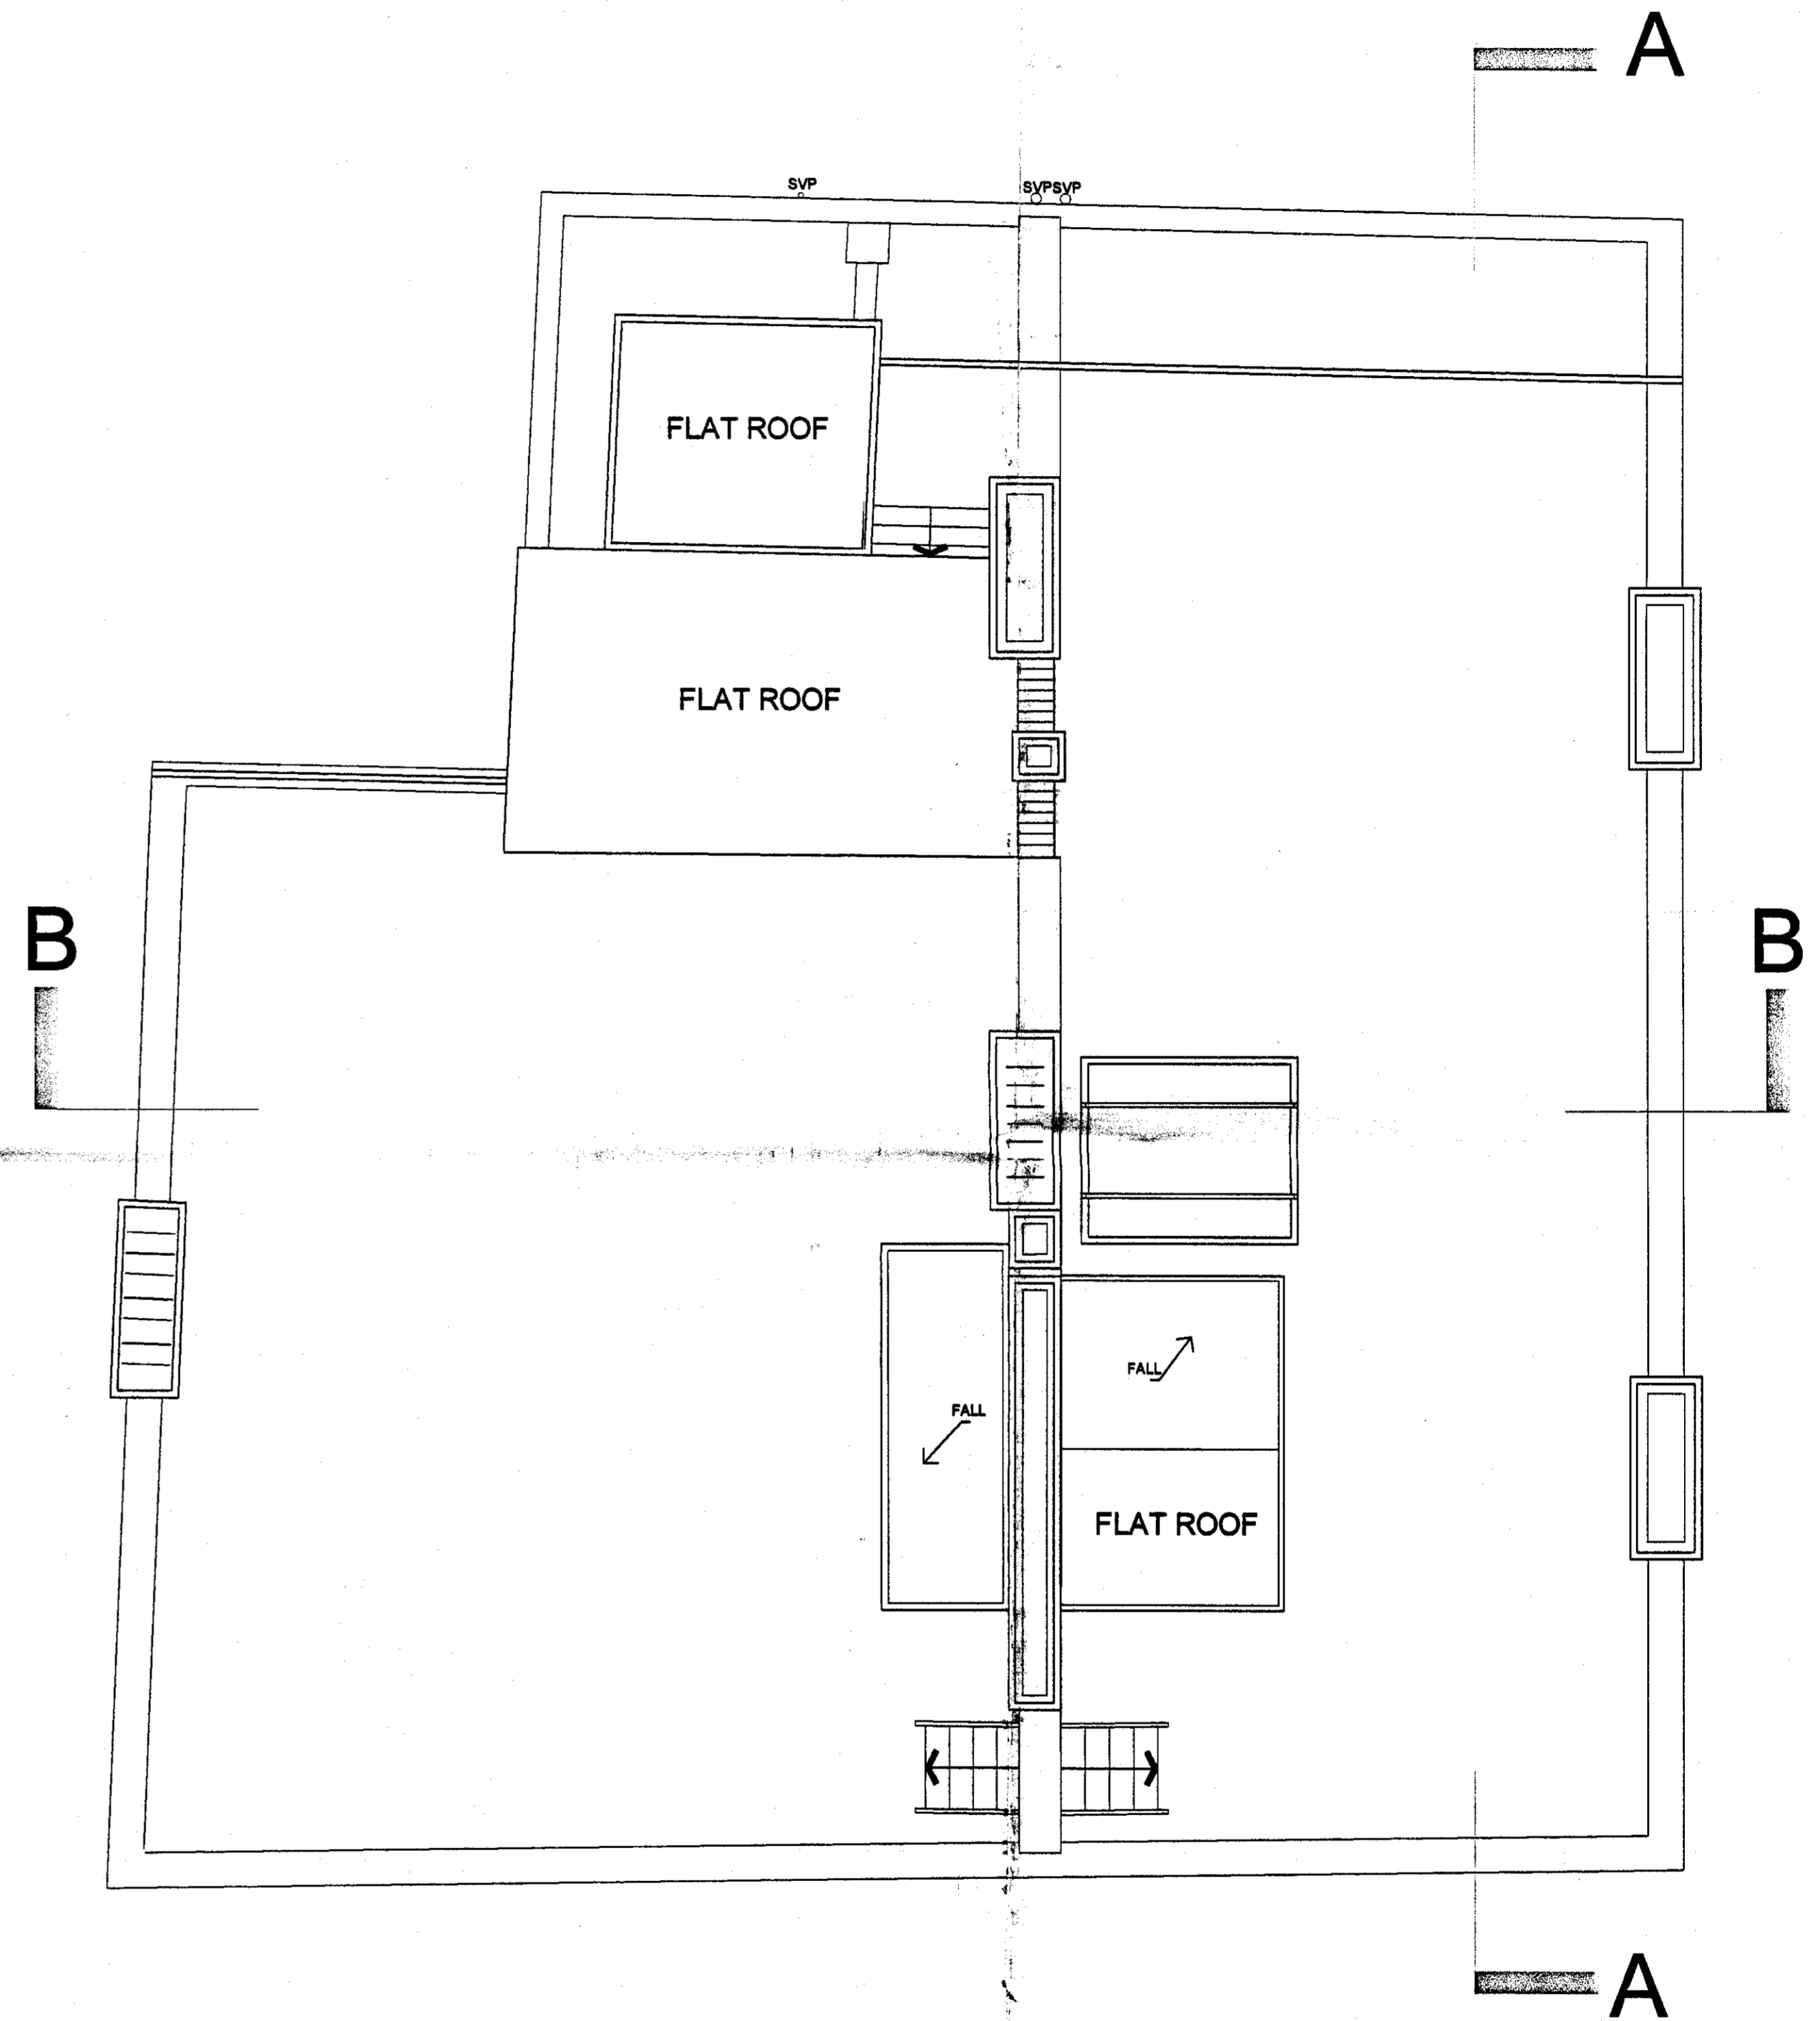

OVERVIEW OF ROOF PLAN
(No alterations proposed)

RECEIVED
30 JAN 2009

Notes No scaled dimensions to be taken from this drawing. All dimensions to be site checked.

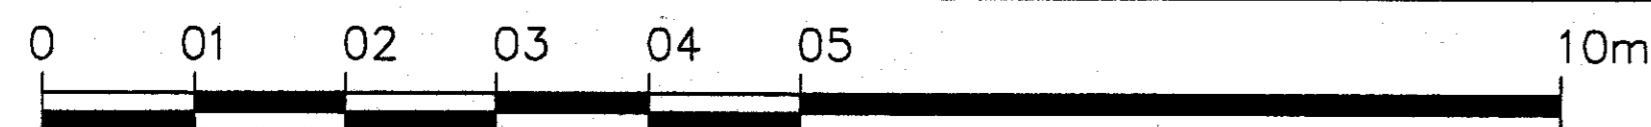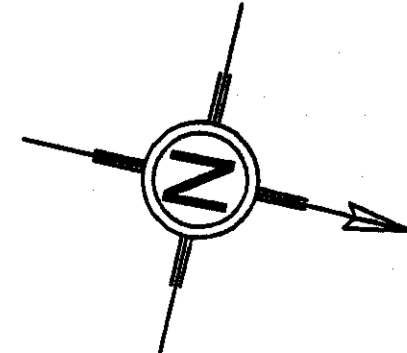

PLANNING

Rev	Date	Revision	Initials	Rev	Date	Revision	Initials

project
Zeppelin Building,
59-61 Farringdon Road,
EC1M 3JB

client
Kenright Properties Limited

drawing			
ROOF PLANS			
EXISTING			
date	scale	drawn	checked
07/08	1:50@A1	SM	RS
job no	drawing no	rev	
7445	104		


METROPOLITAN
DEVELOPMENT
CONSULTANCY

66 Bickenhall Mansions,
Bickenhall Street, London, W1U 6BX
Telephone: 020 7486 6675
Fax: 020 7486 7206
Email: surveyors@mdclondon.com



59-61 FARRINGDON ROAD

FRONT (EAST) ELEVATION

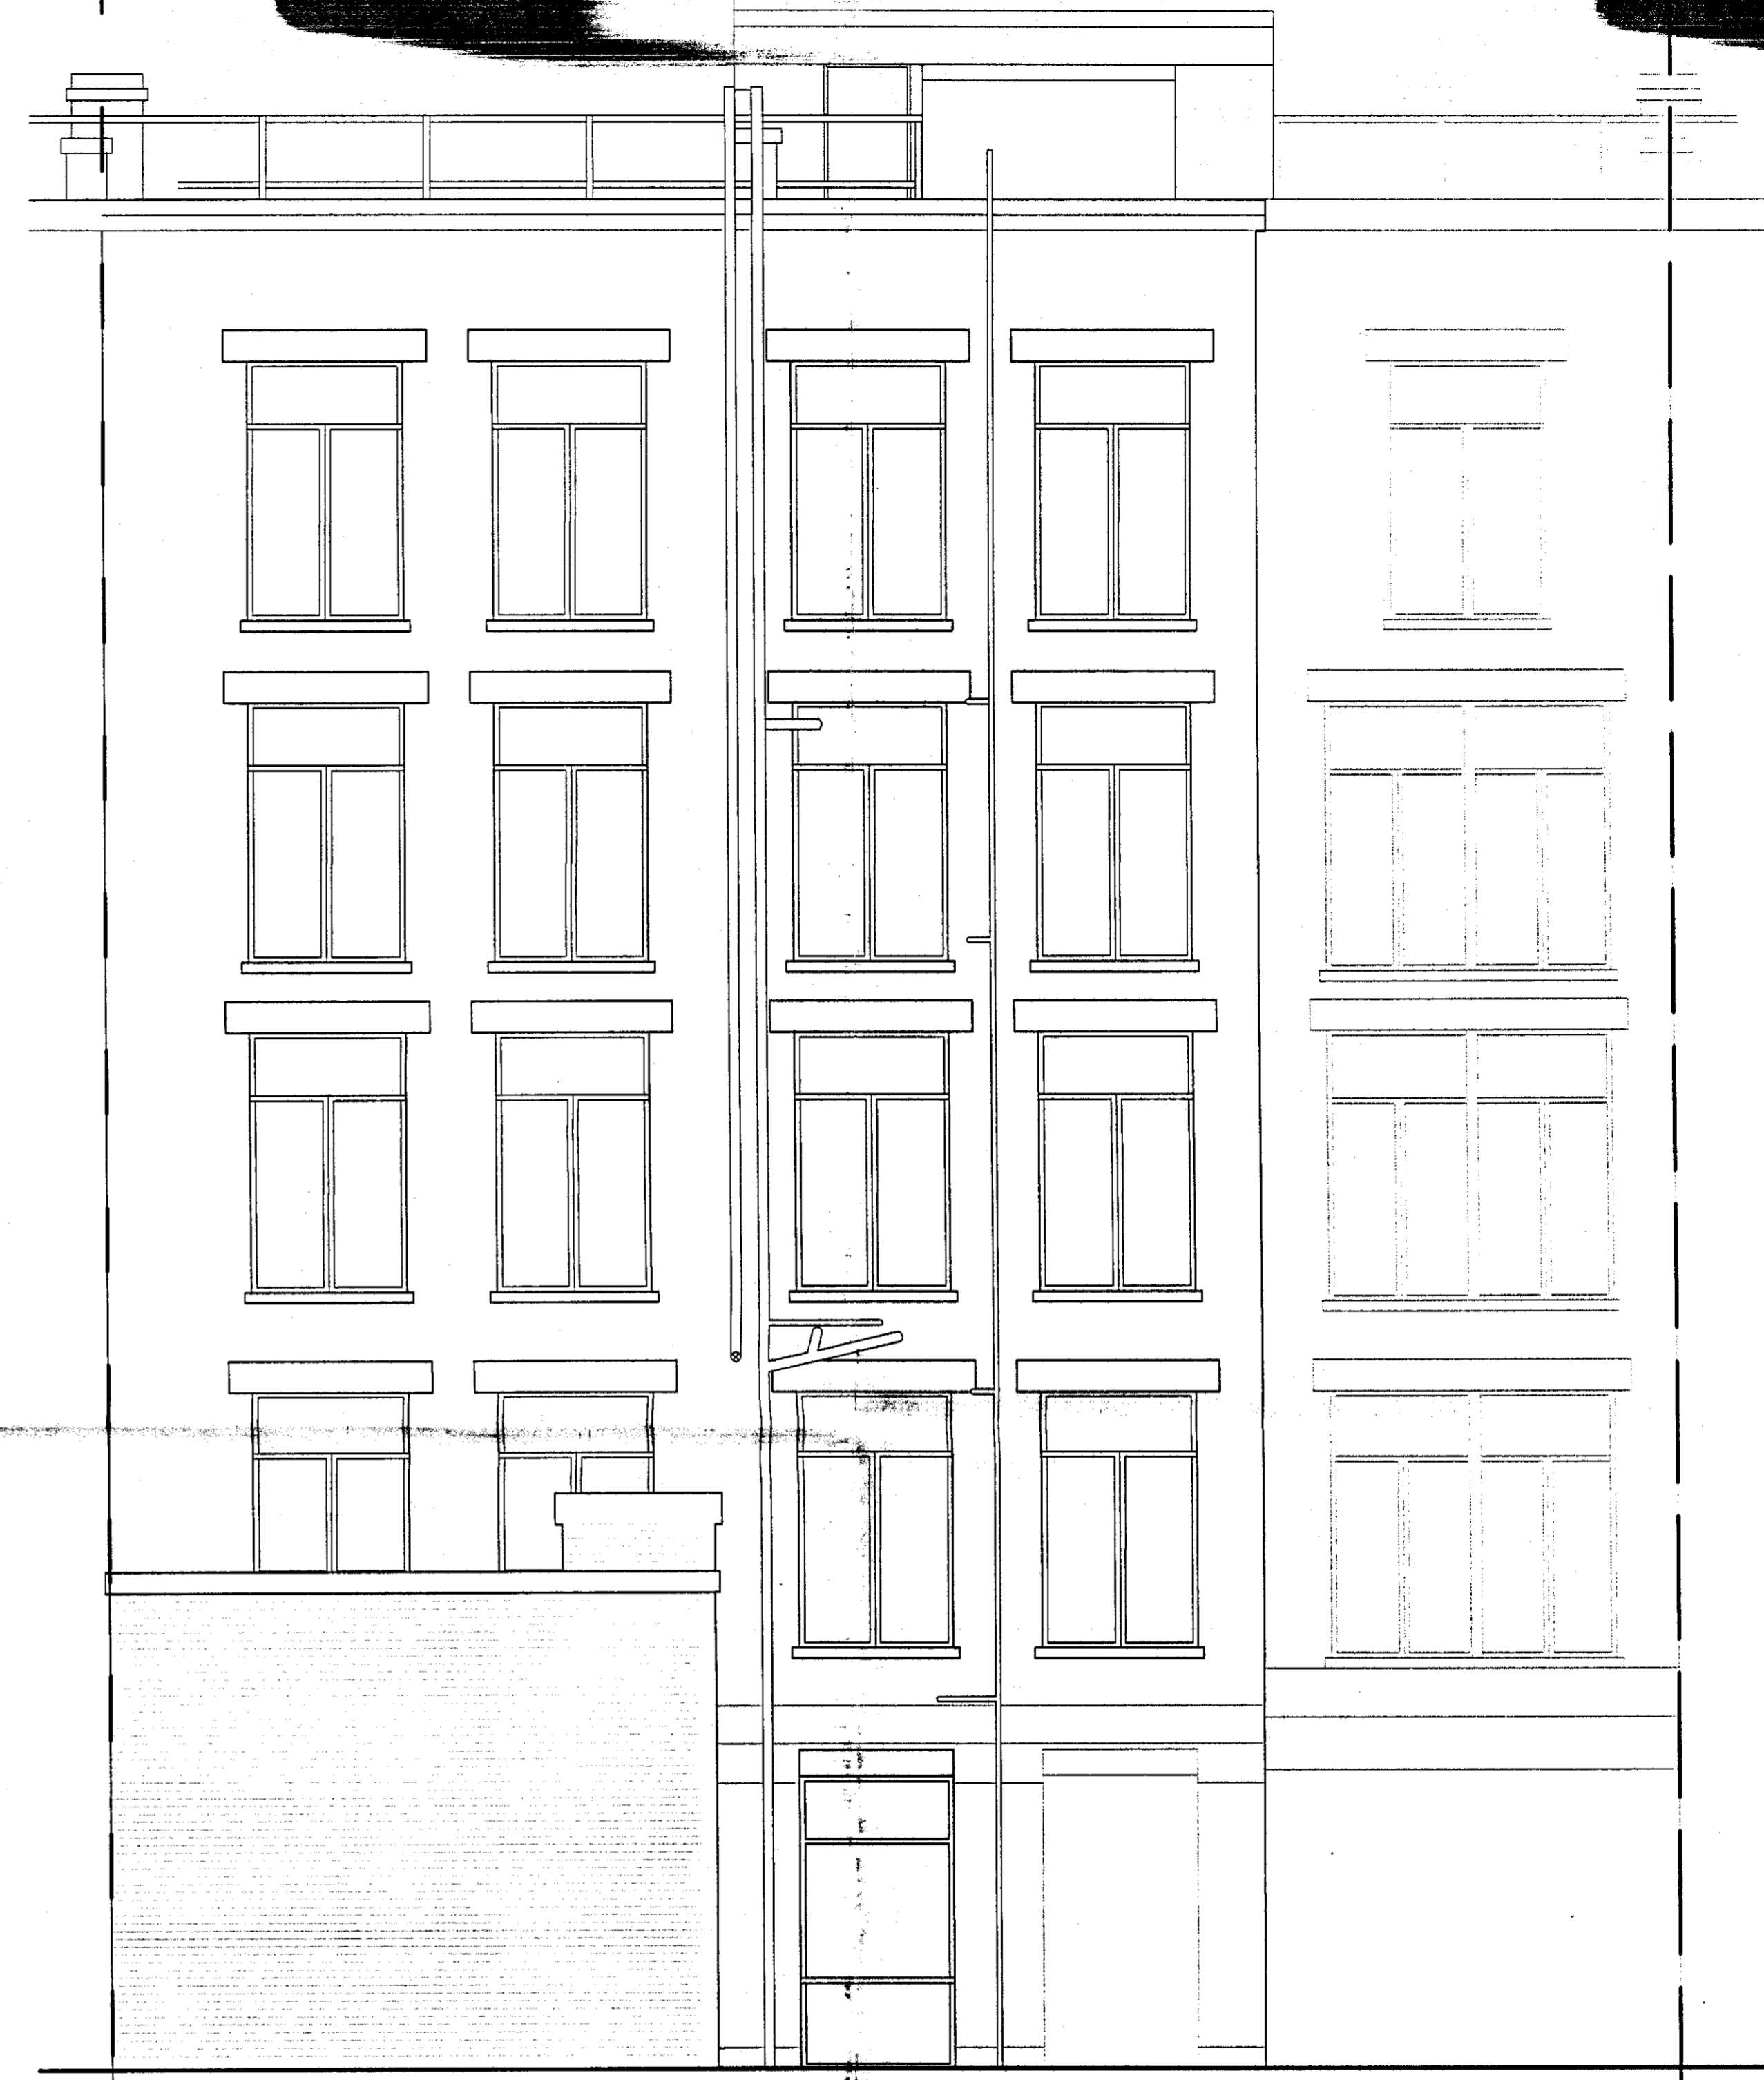


APPLICATION SITE

REAR (WEST) ELEVATION

RECEIVED
30 JAN 2009

Notes: No scaled dimensions are to be taken from this drawing. All dimensions to be checked.

PLANNING

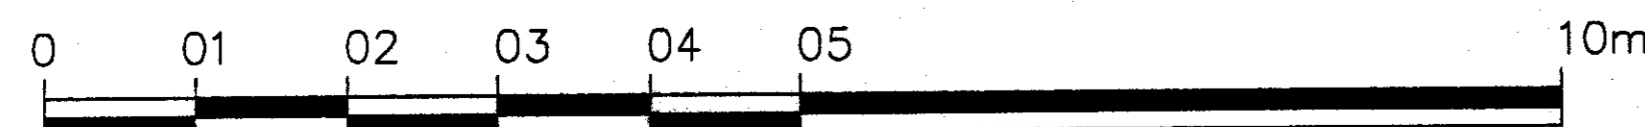


Rev	Date	Revision	Initials	Rev	Date	Revision	Initials

project	Zappelin Building, 59-61 Farringdon Road, EC1M 3JB
client	Kenright Properties Limited


drawing			
FRONT & REAR ELEVATIONS			
EXISTING			
date	scale	drawn	checked
07/08	1:50@A1	SM	RS
job no	drawing no	rev	
7445	110		

RENTAL DEVELOPMENT CONSULTANCY

66 Bickenhall Mansions,
Bickenhall Street, London, W1U 6BX
Telephone: 020 7486 6675
Fax: 020 7486 7206
Email: surveyors@mdclondon.com

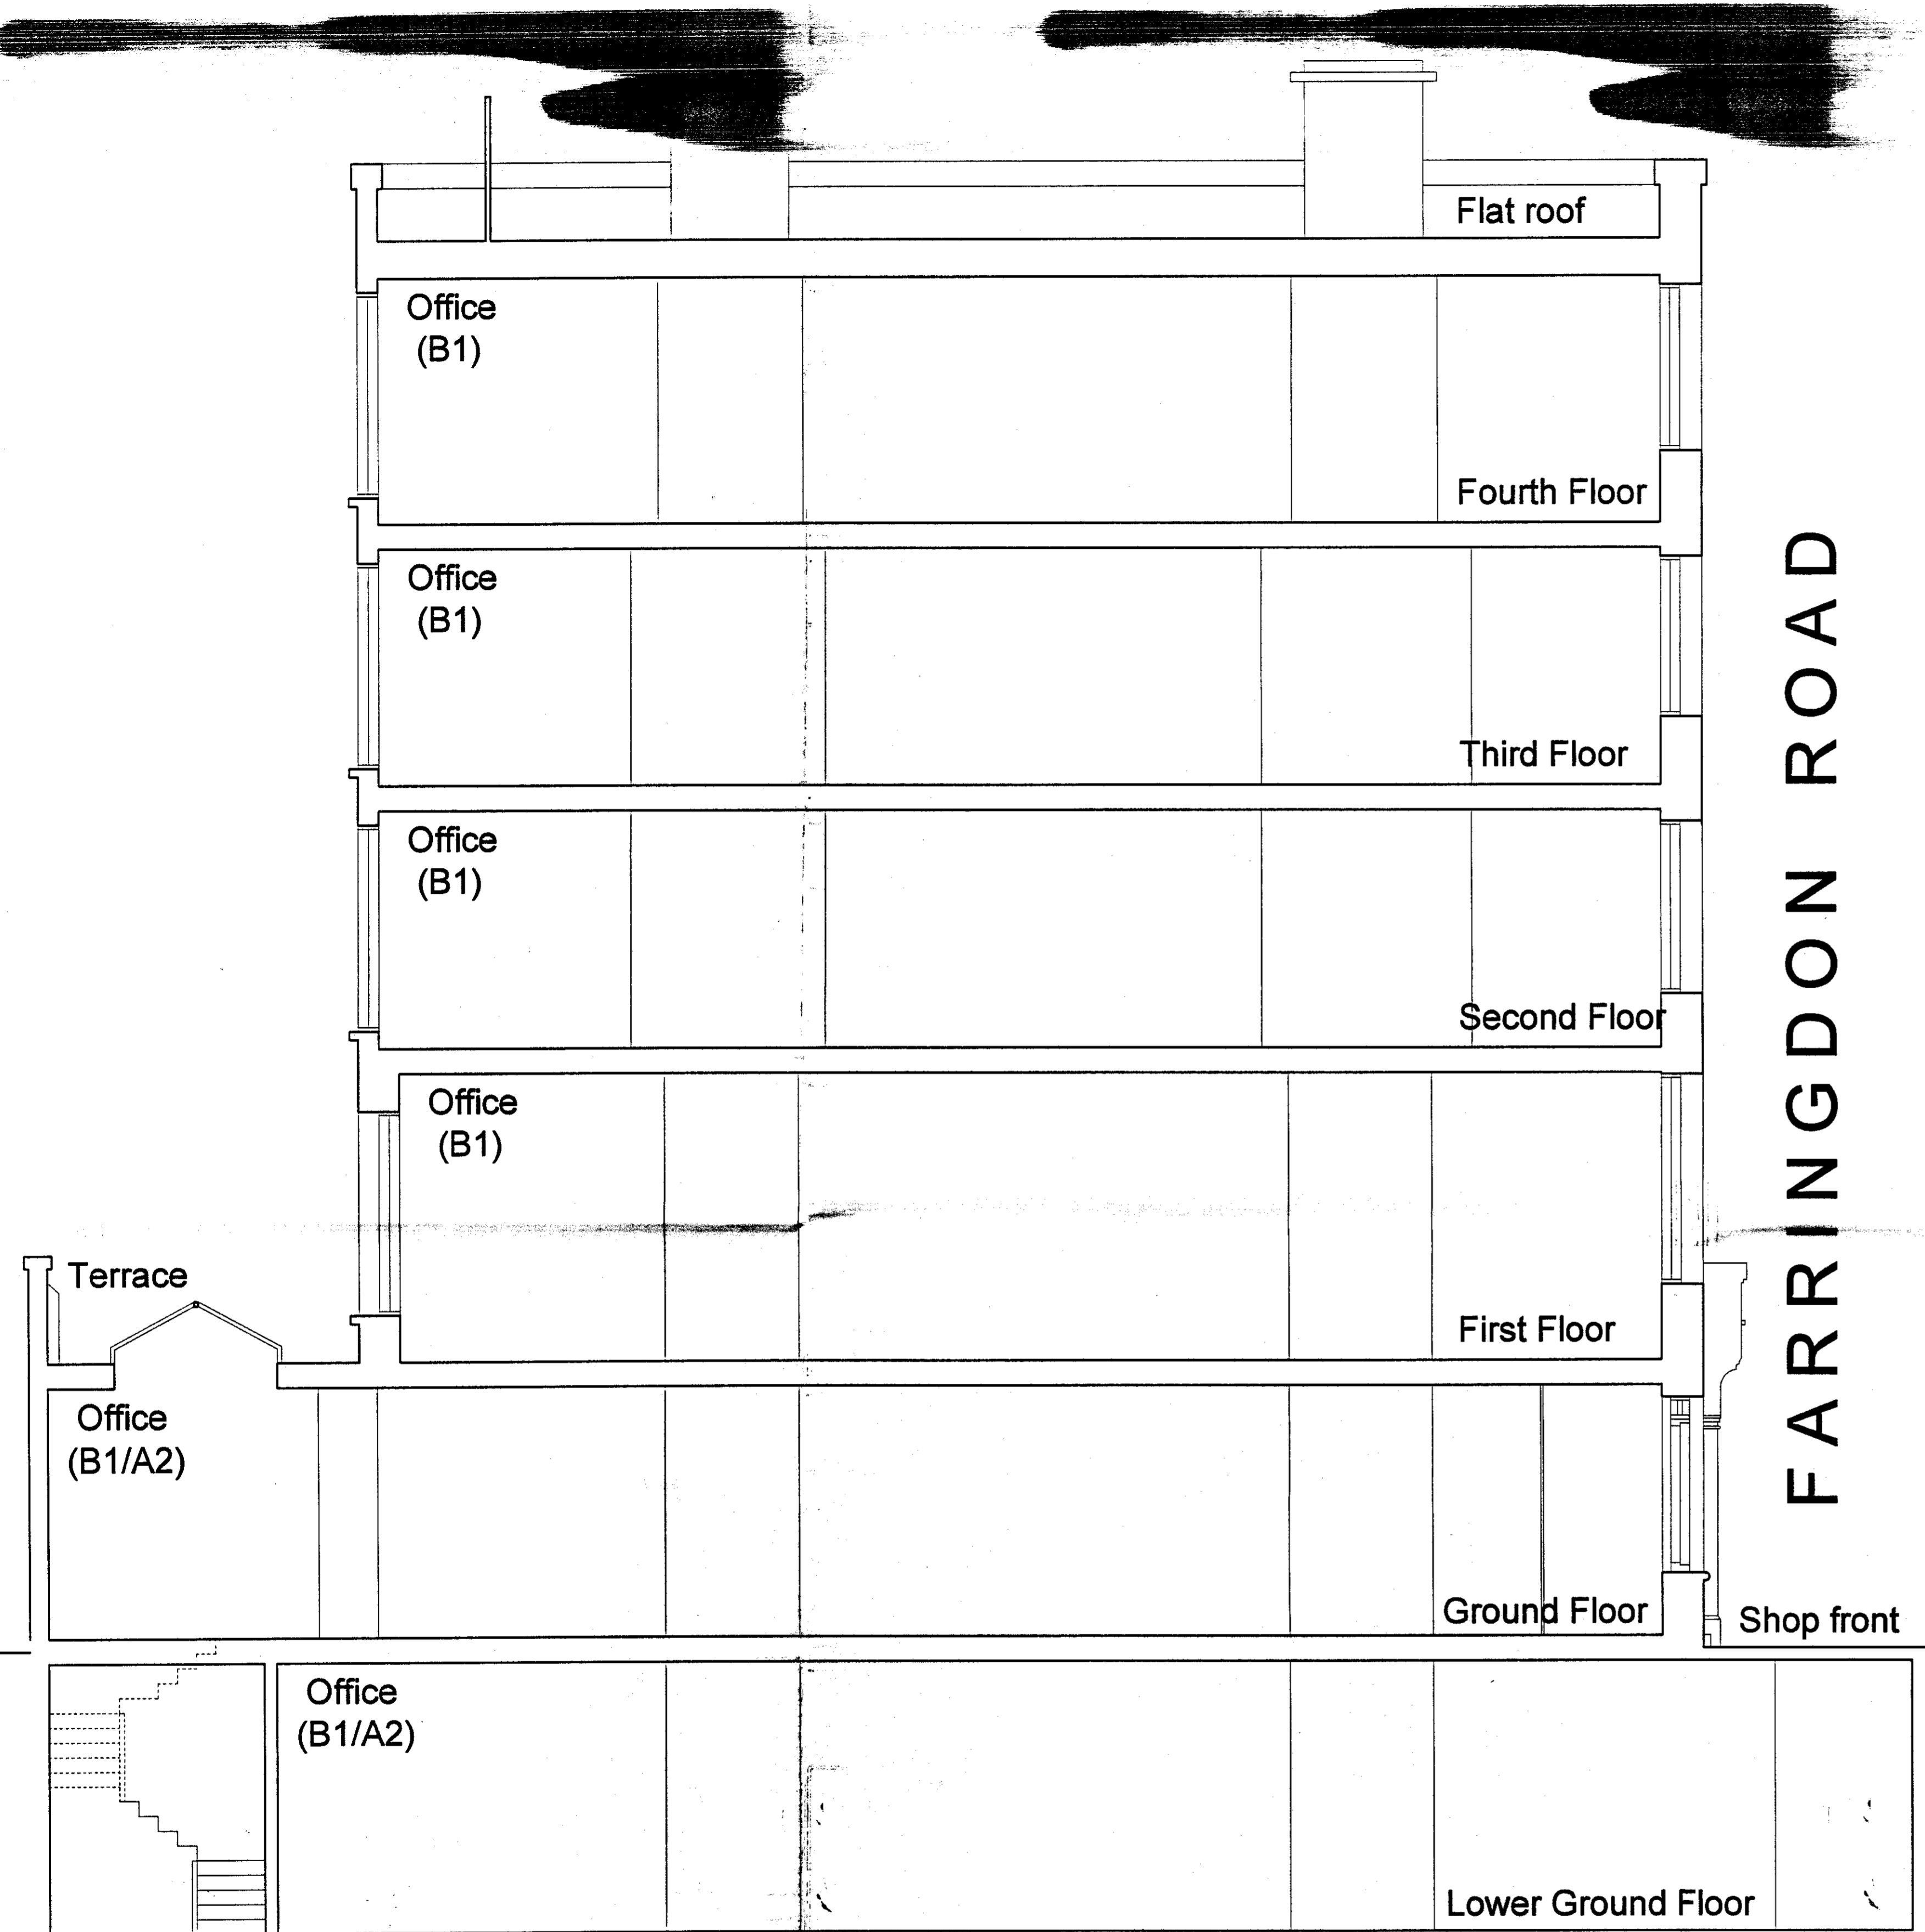

SECTION AA

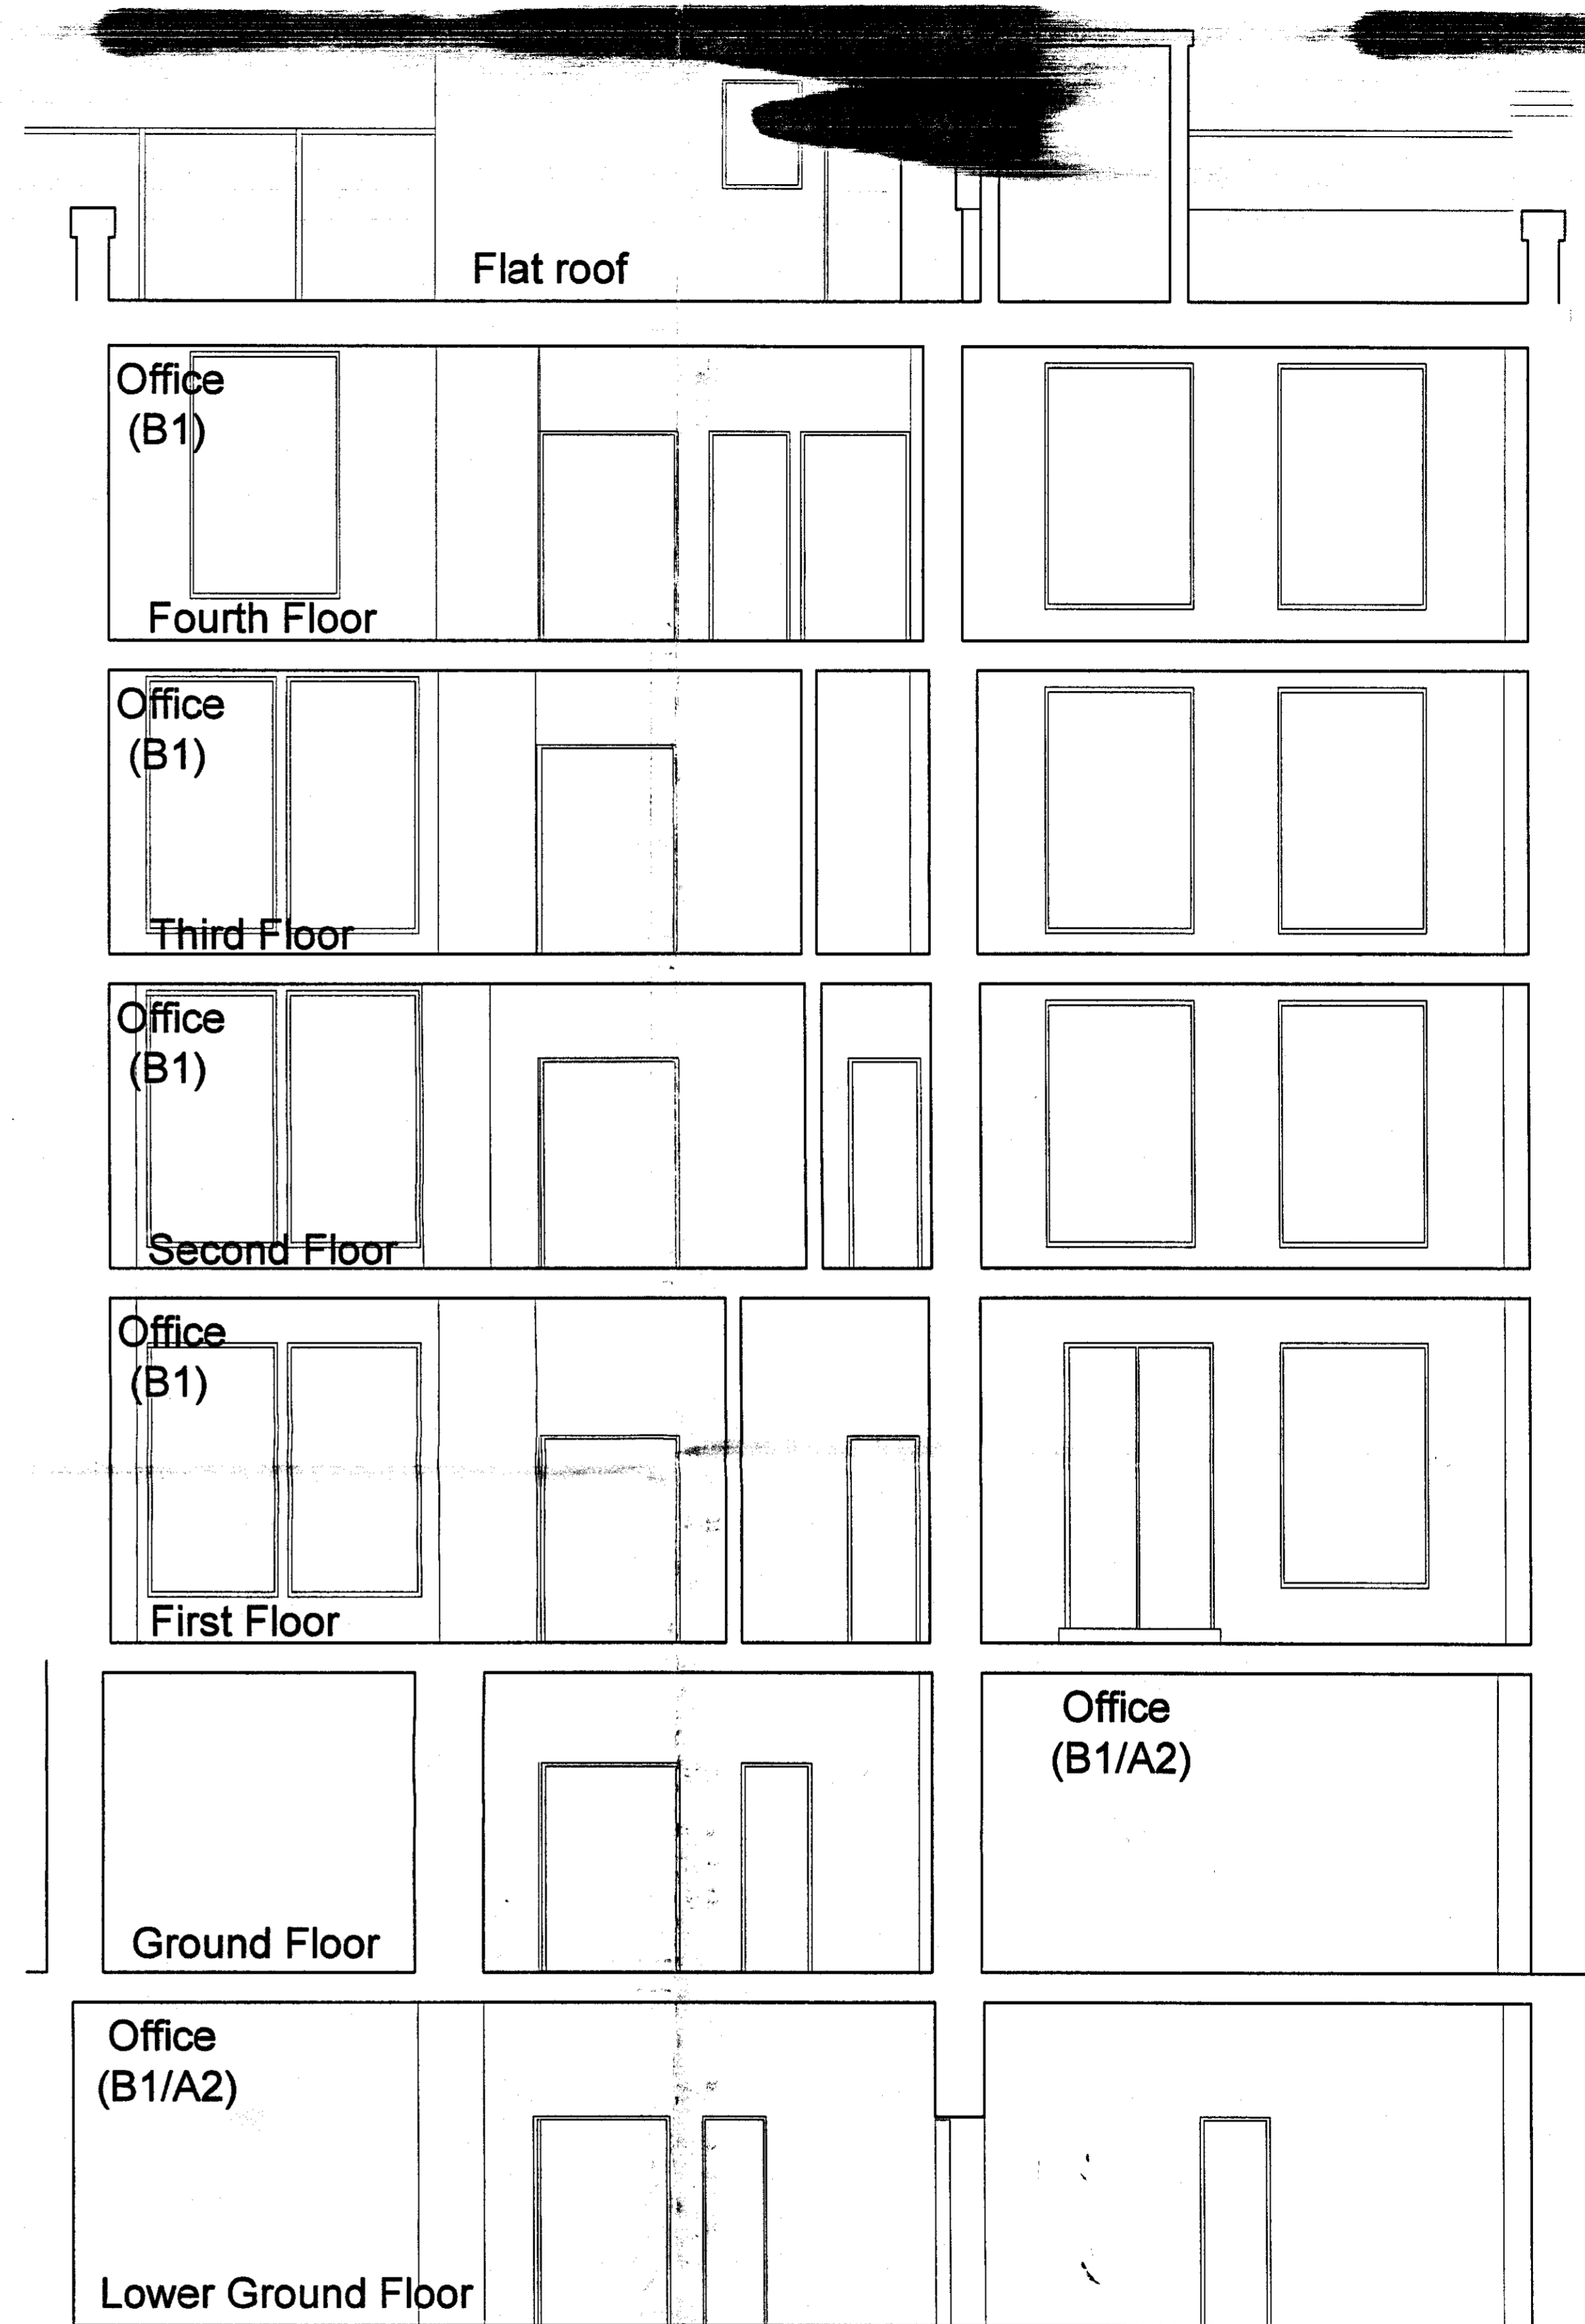


SECTION BB

RECEIVED
30 JAN 2009

Notes No scaled dimensions to be taken from this drawing. All dimensions to be site checked.

PLANNING

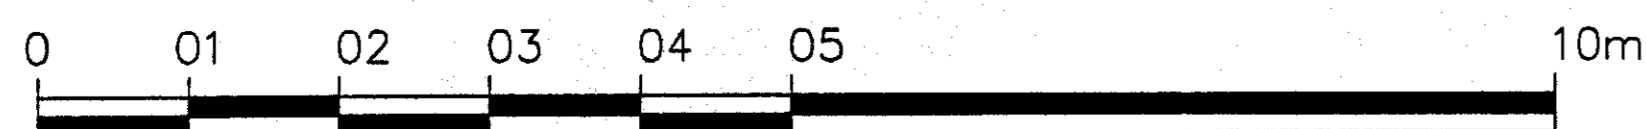


Rev	Date	Revision	Initials	Rev	Date	Revision	Initials

project	Zepplin Building, 59-61 Farringdon Road, EC1M 3JB
client	Kenright Properties Limited


drawing			
SECTIONS AA, BB			
EXISTING			
date	scale	drawn	checked
01/09	1:50@A1	SM	RS
job no	drawing no		rev
7445	111		

METROPOLITAN DEVELOPMENT CONSULTANCY

66 Bickenhall Mansions,
Bickenhall Street, London, W1U 6BX
Telephone: 020 7486 6675
Fax: 020 7486 7206
Email: surveyors@mdclondon.com

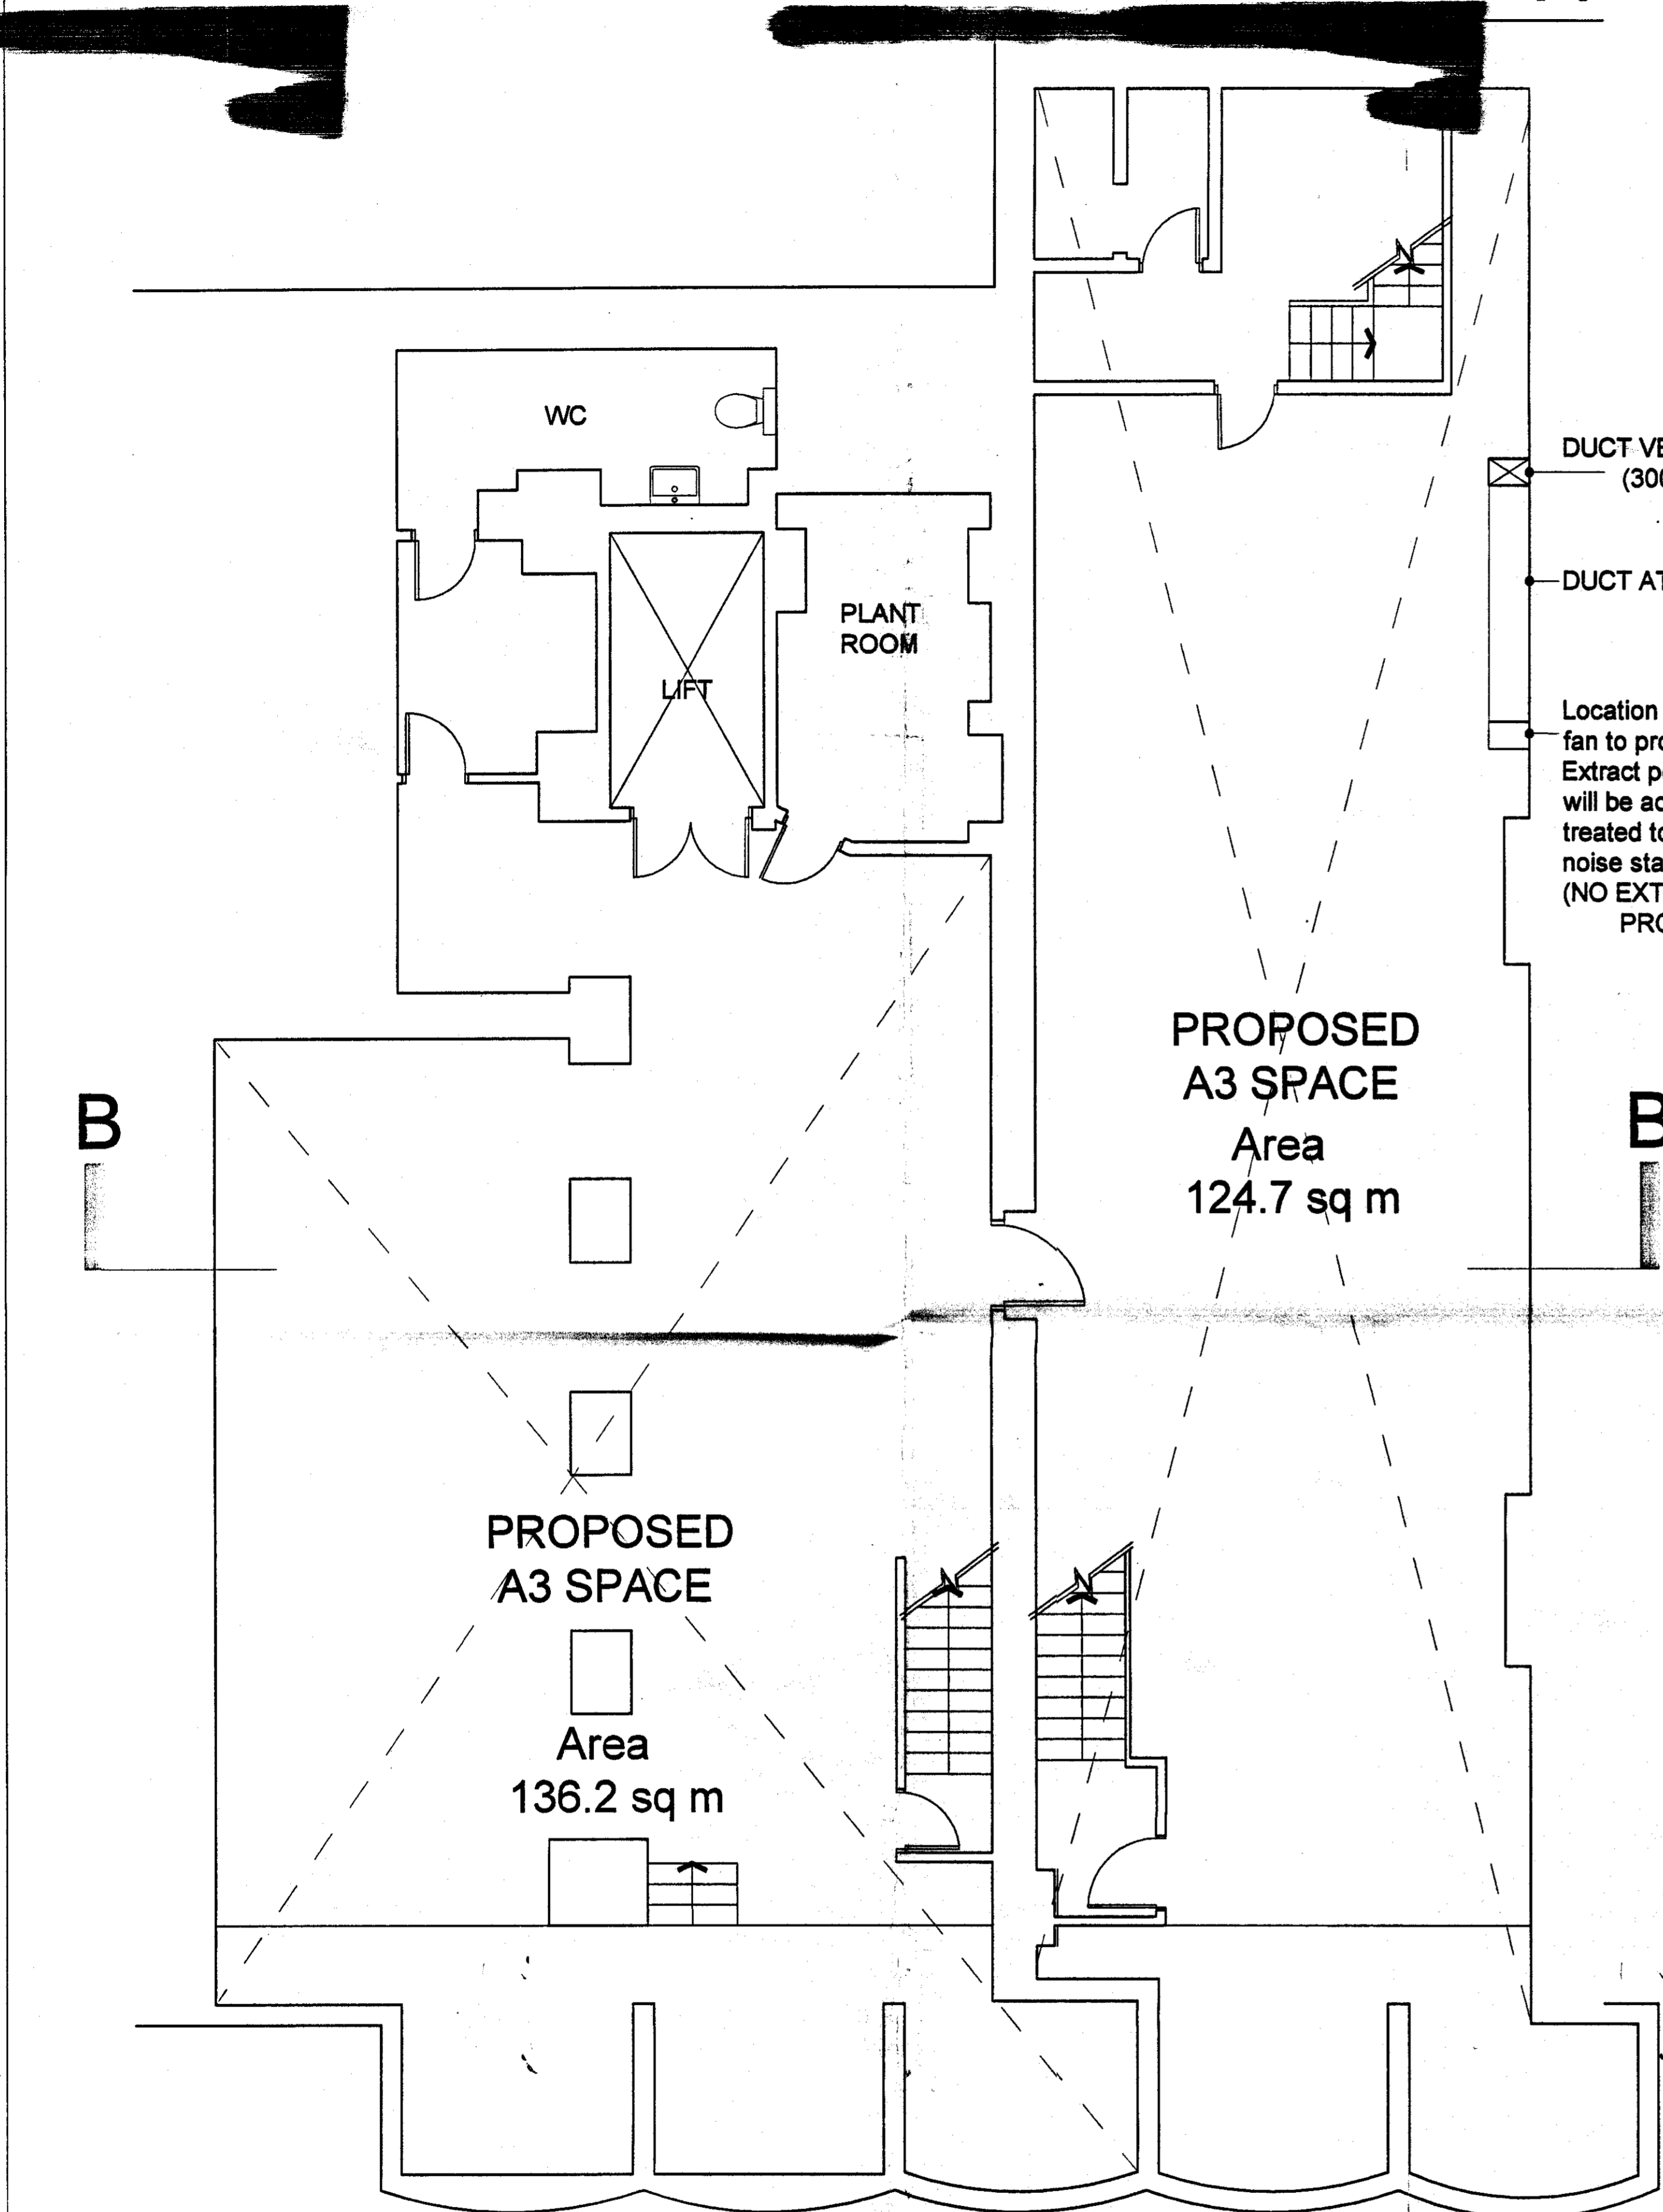

LOWER GROUND FLOOR

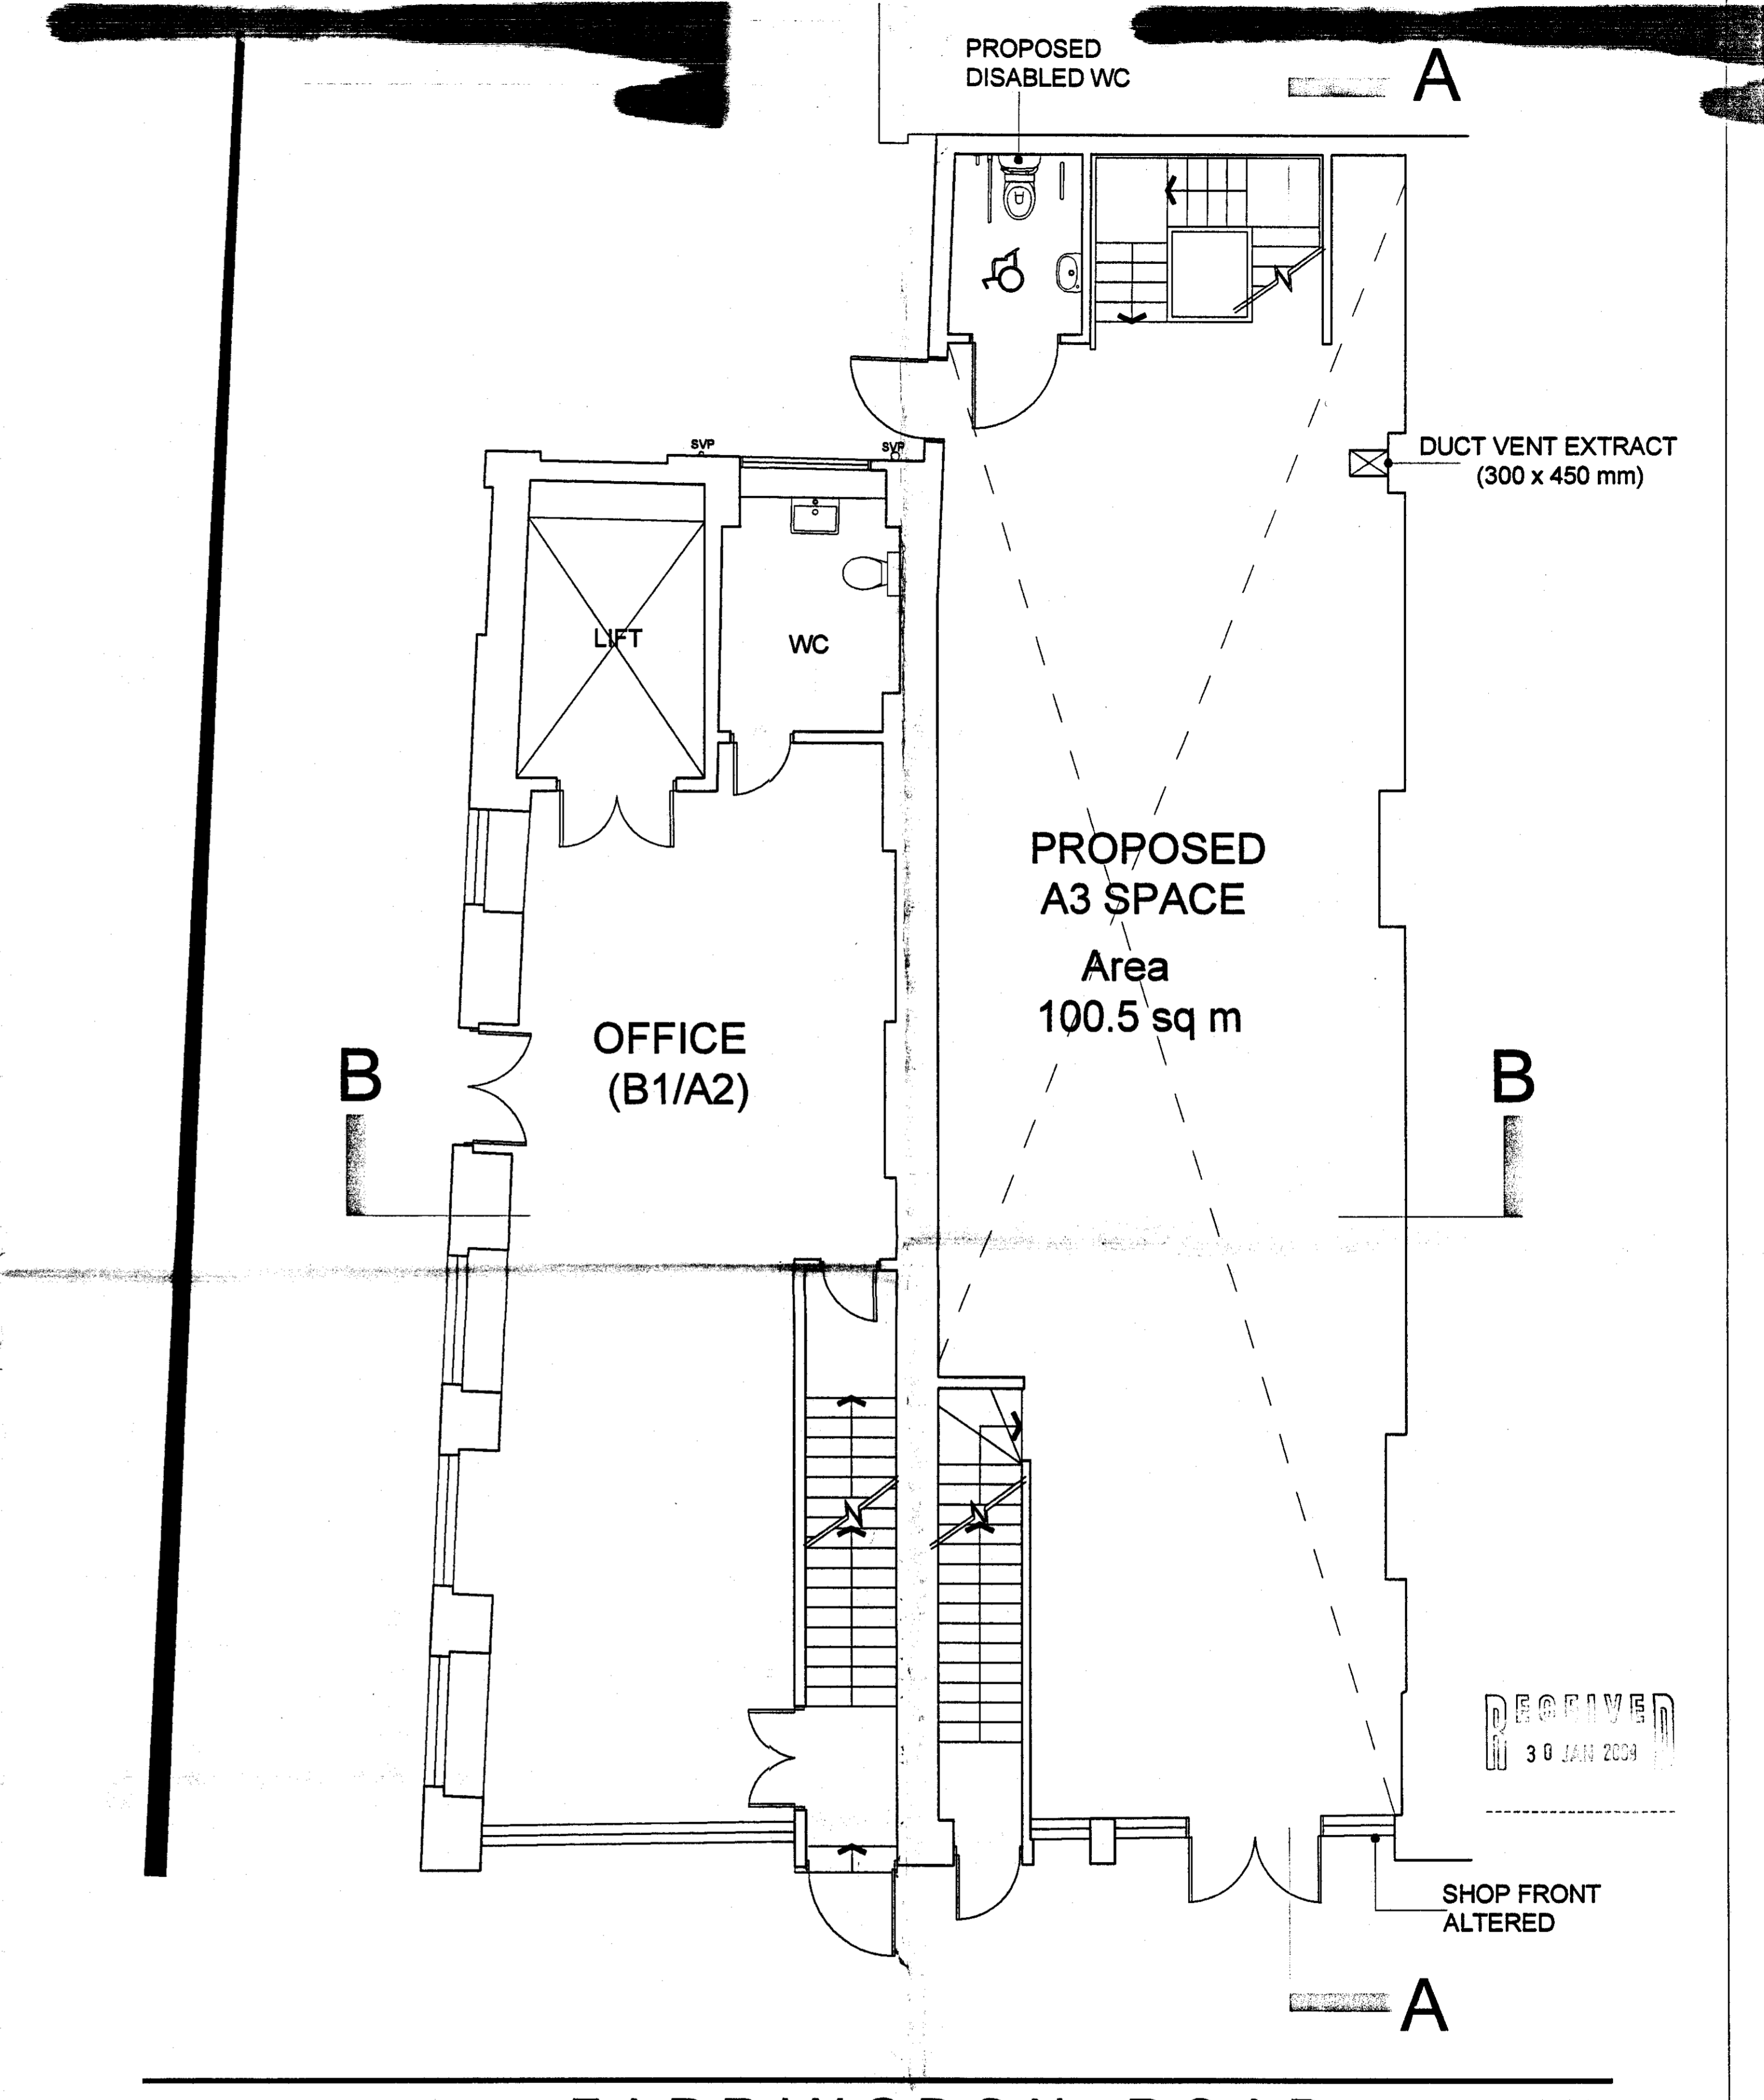

**FARRINGTON ROAD
GROUND FLOOR**

Notes: All scaled dimensions to be taken from this drawing. All dimensions to be site checked.

PLANNING



Rev	Date	Revision	Initials	Rev	Date	Revision	Initials

project Zeppelin Building, 59-61 Farringdon Road, EC1M 3JB	client Kenright Properties Limited
---	---------------------------------------

drawing FIRST & SECOND FLOOR PLANS A3 Space PROPOSED			
date 07/08	scale 1:50@A1	drawn SM	checked RS
job no 7445	drawing no 201	rev	

**METROPOLITAN
DEVELOPMENT
CONSULTANCY**

66 Bickenhall Mansions,
Bickenhall Street, London, W1U 6BX
Telephone: 020 7486 6675
Fax: 020 7486 7206
Email: surveyors@mdclondon.com

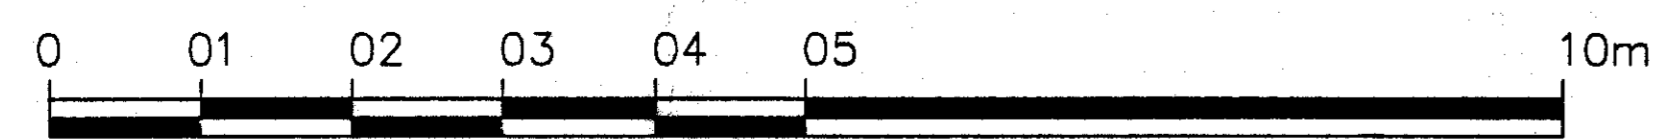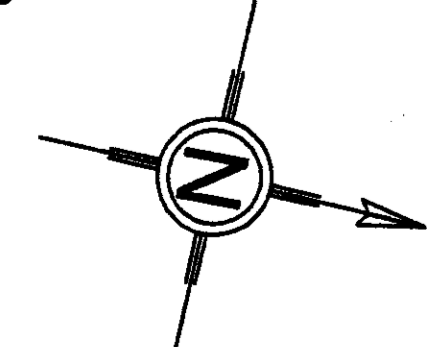

RECEIVED
30 JAN 2009


SHOP FRONT
ALTERED



59-61 FARRINGDON ROAD

NEW PAINTED TIMBER
FRAMED SHOP FRONT

FRONT (EAST) ELEVATION

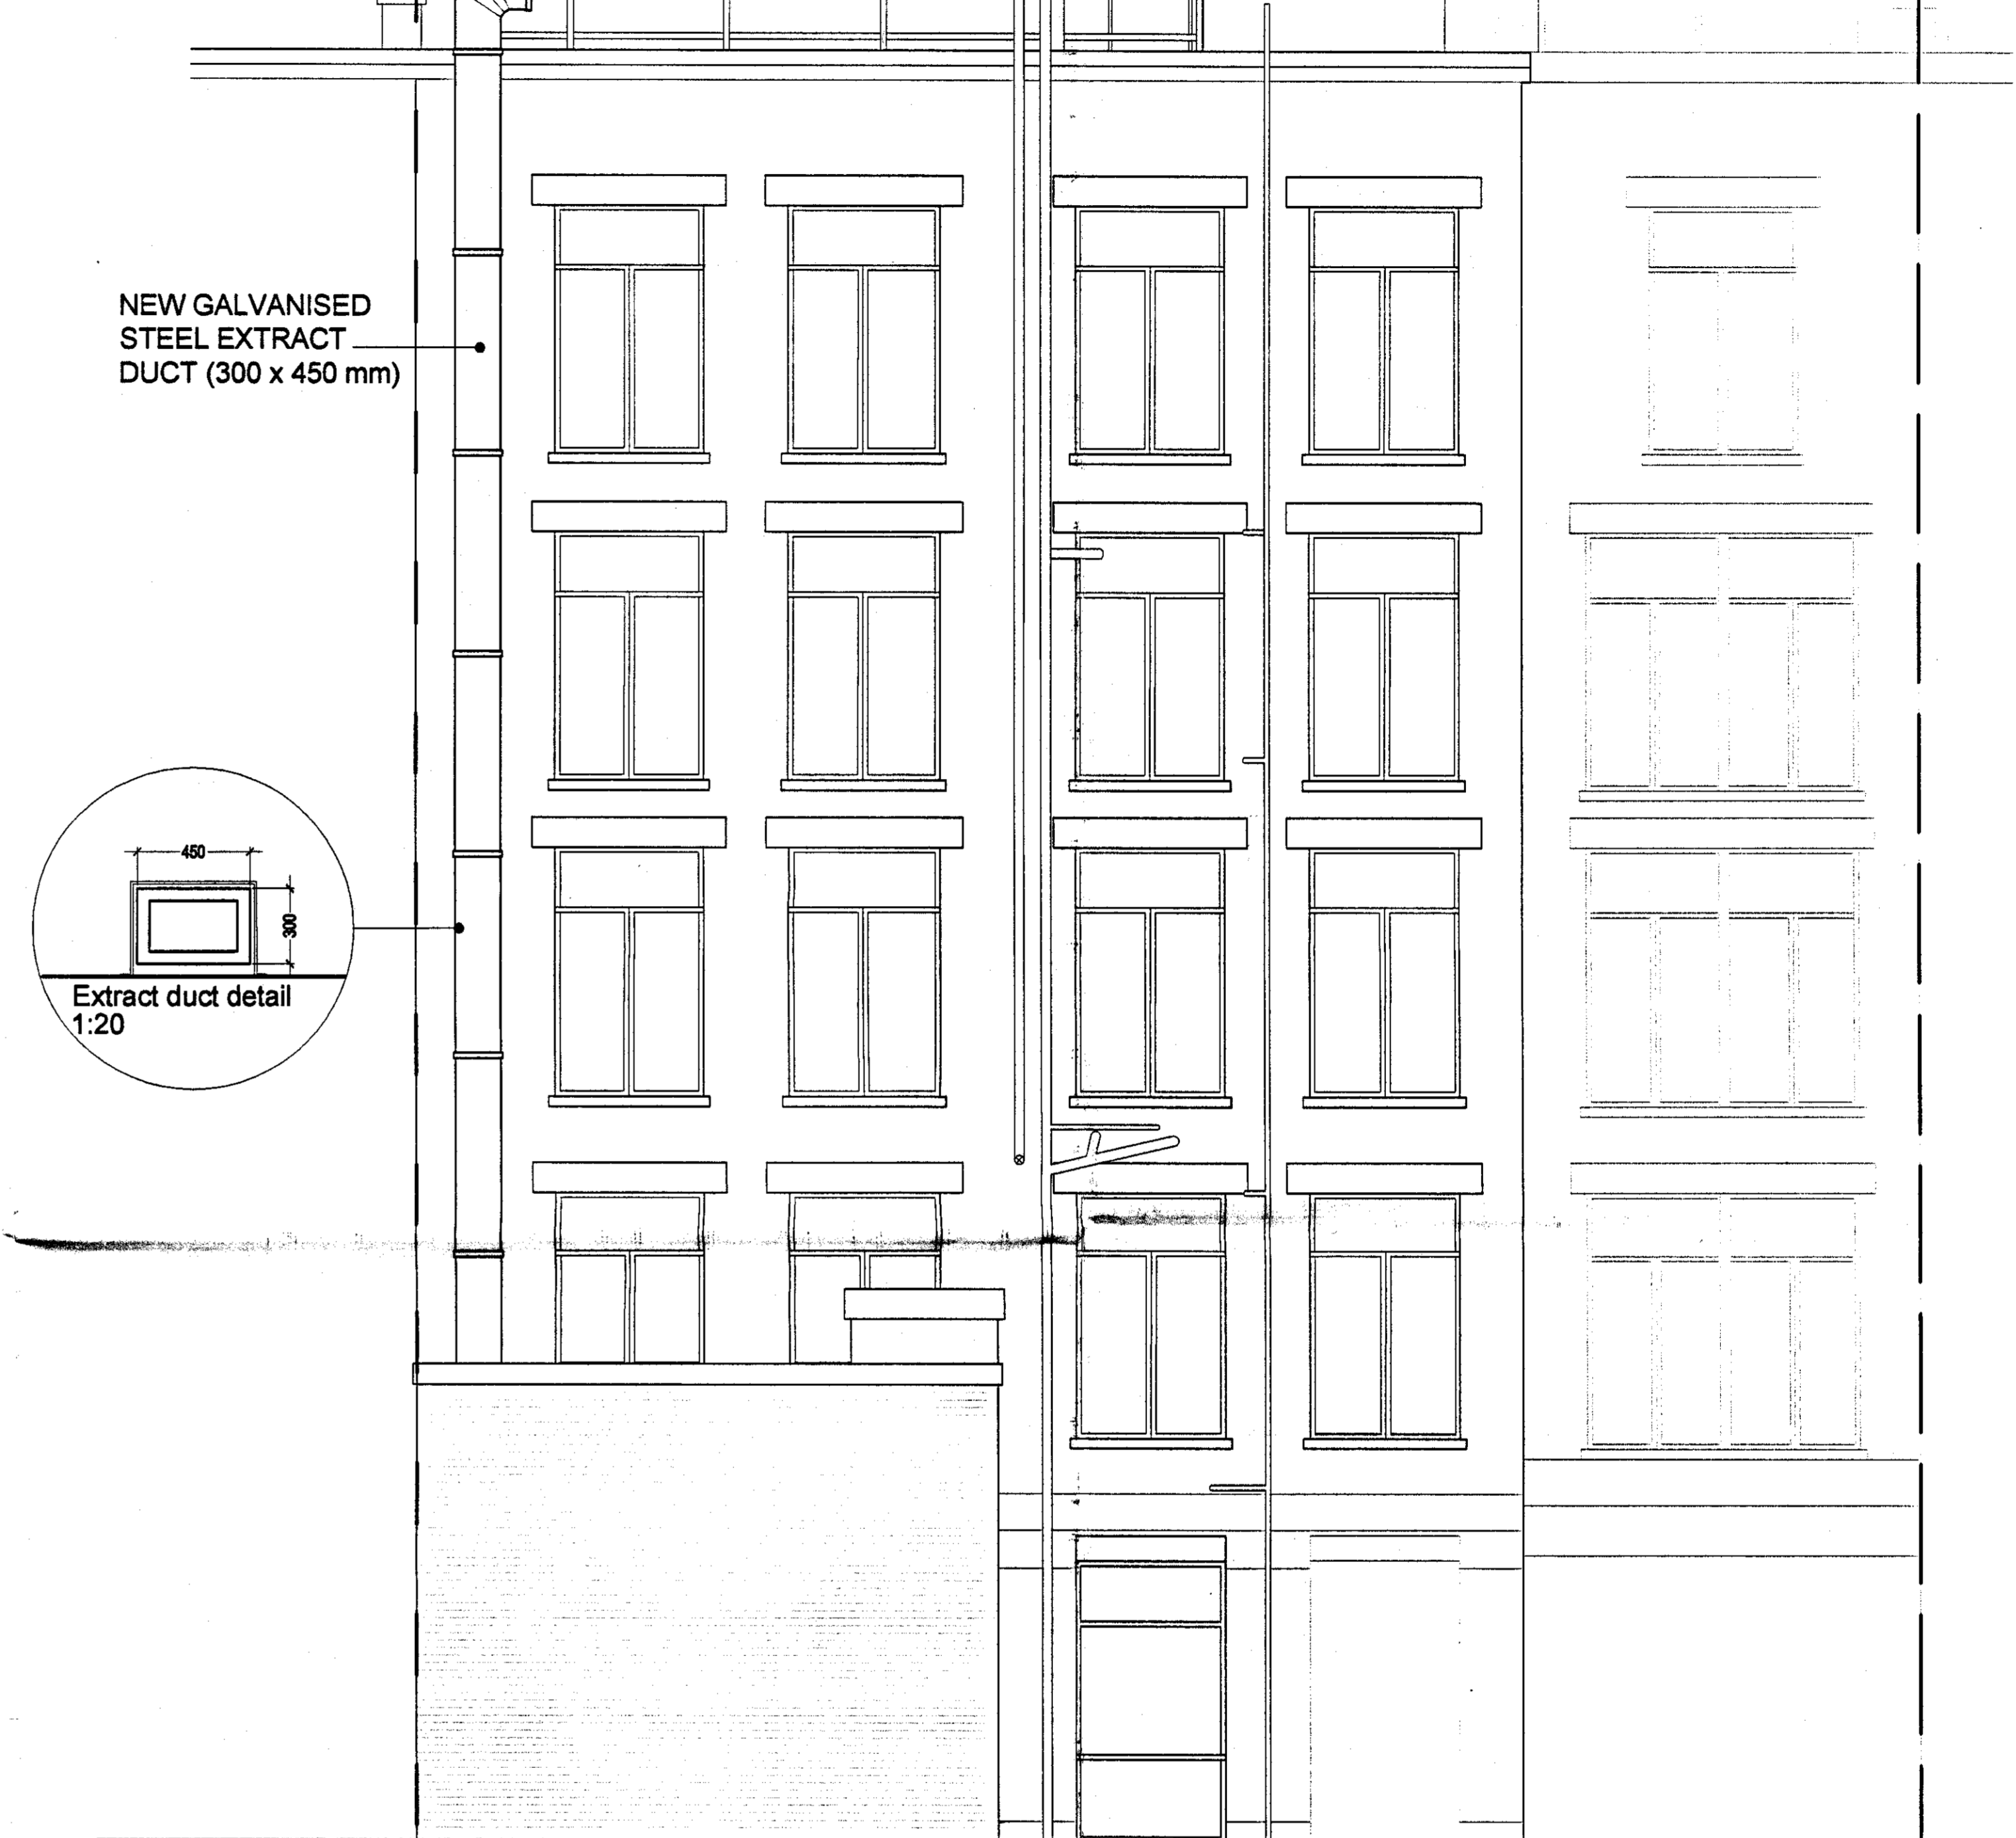


APPLICATION SITE

REAR (WEST) ELEVATION

RECEIVED
30 JAN 2008

Notes: No scaled dimensions to be taken from this drawing. All dimensions to be site checked.

PLANNING

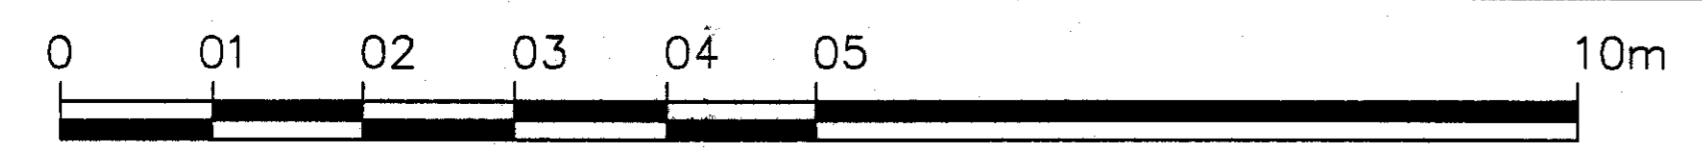


Rev	Date	Revision	Initials	Rev	Date	Revision	Initials

project	Zepelin Building, 59-61 Farringdon Road, EC1M 3JB
client	Kenright Properties Limited


drawing	FRONT & REAR ELEVATIONS PROPOSED						
date	07/08	scale	1:50@A1	drawn	SM	checked	RS
job no	7445	drawing no	220	rev			

METROPOLITAN DEVELOPMENT CONSULTANCY

66 Bickenhall Mansions,
Bickenhall Street, London, W1U 6BX
Telephone: 020 7486 6675
Fax: 020 7486 7206
Email: surveyors@mdclondon.com

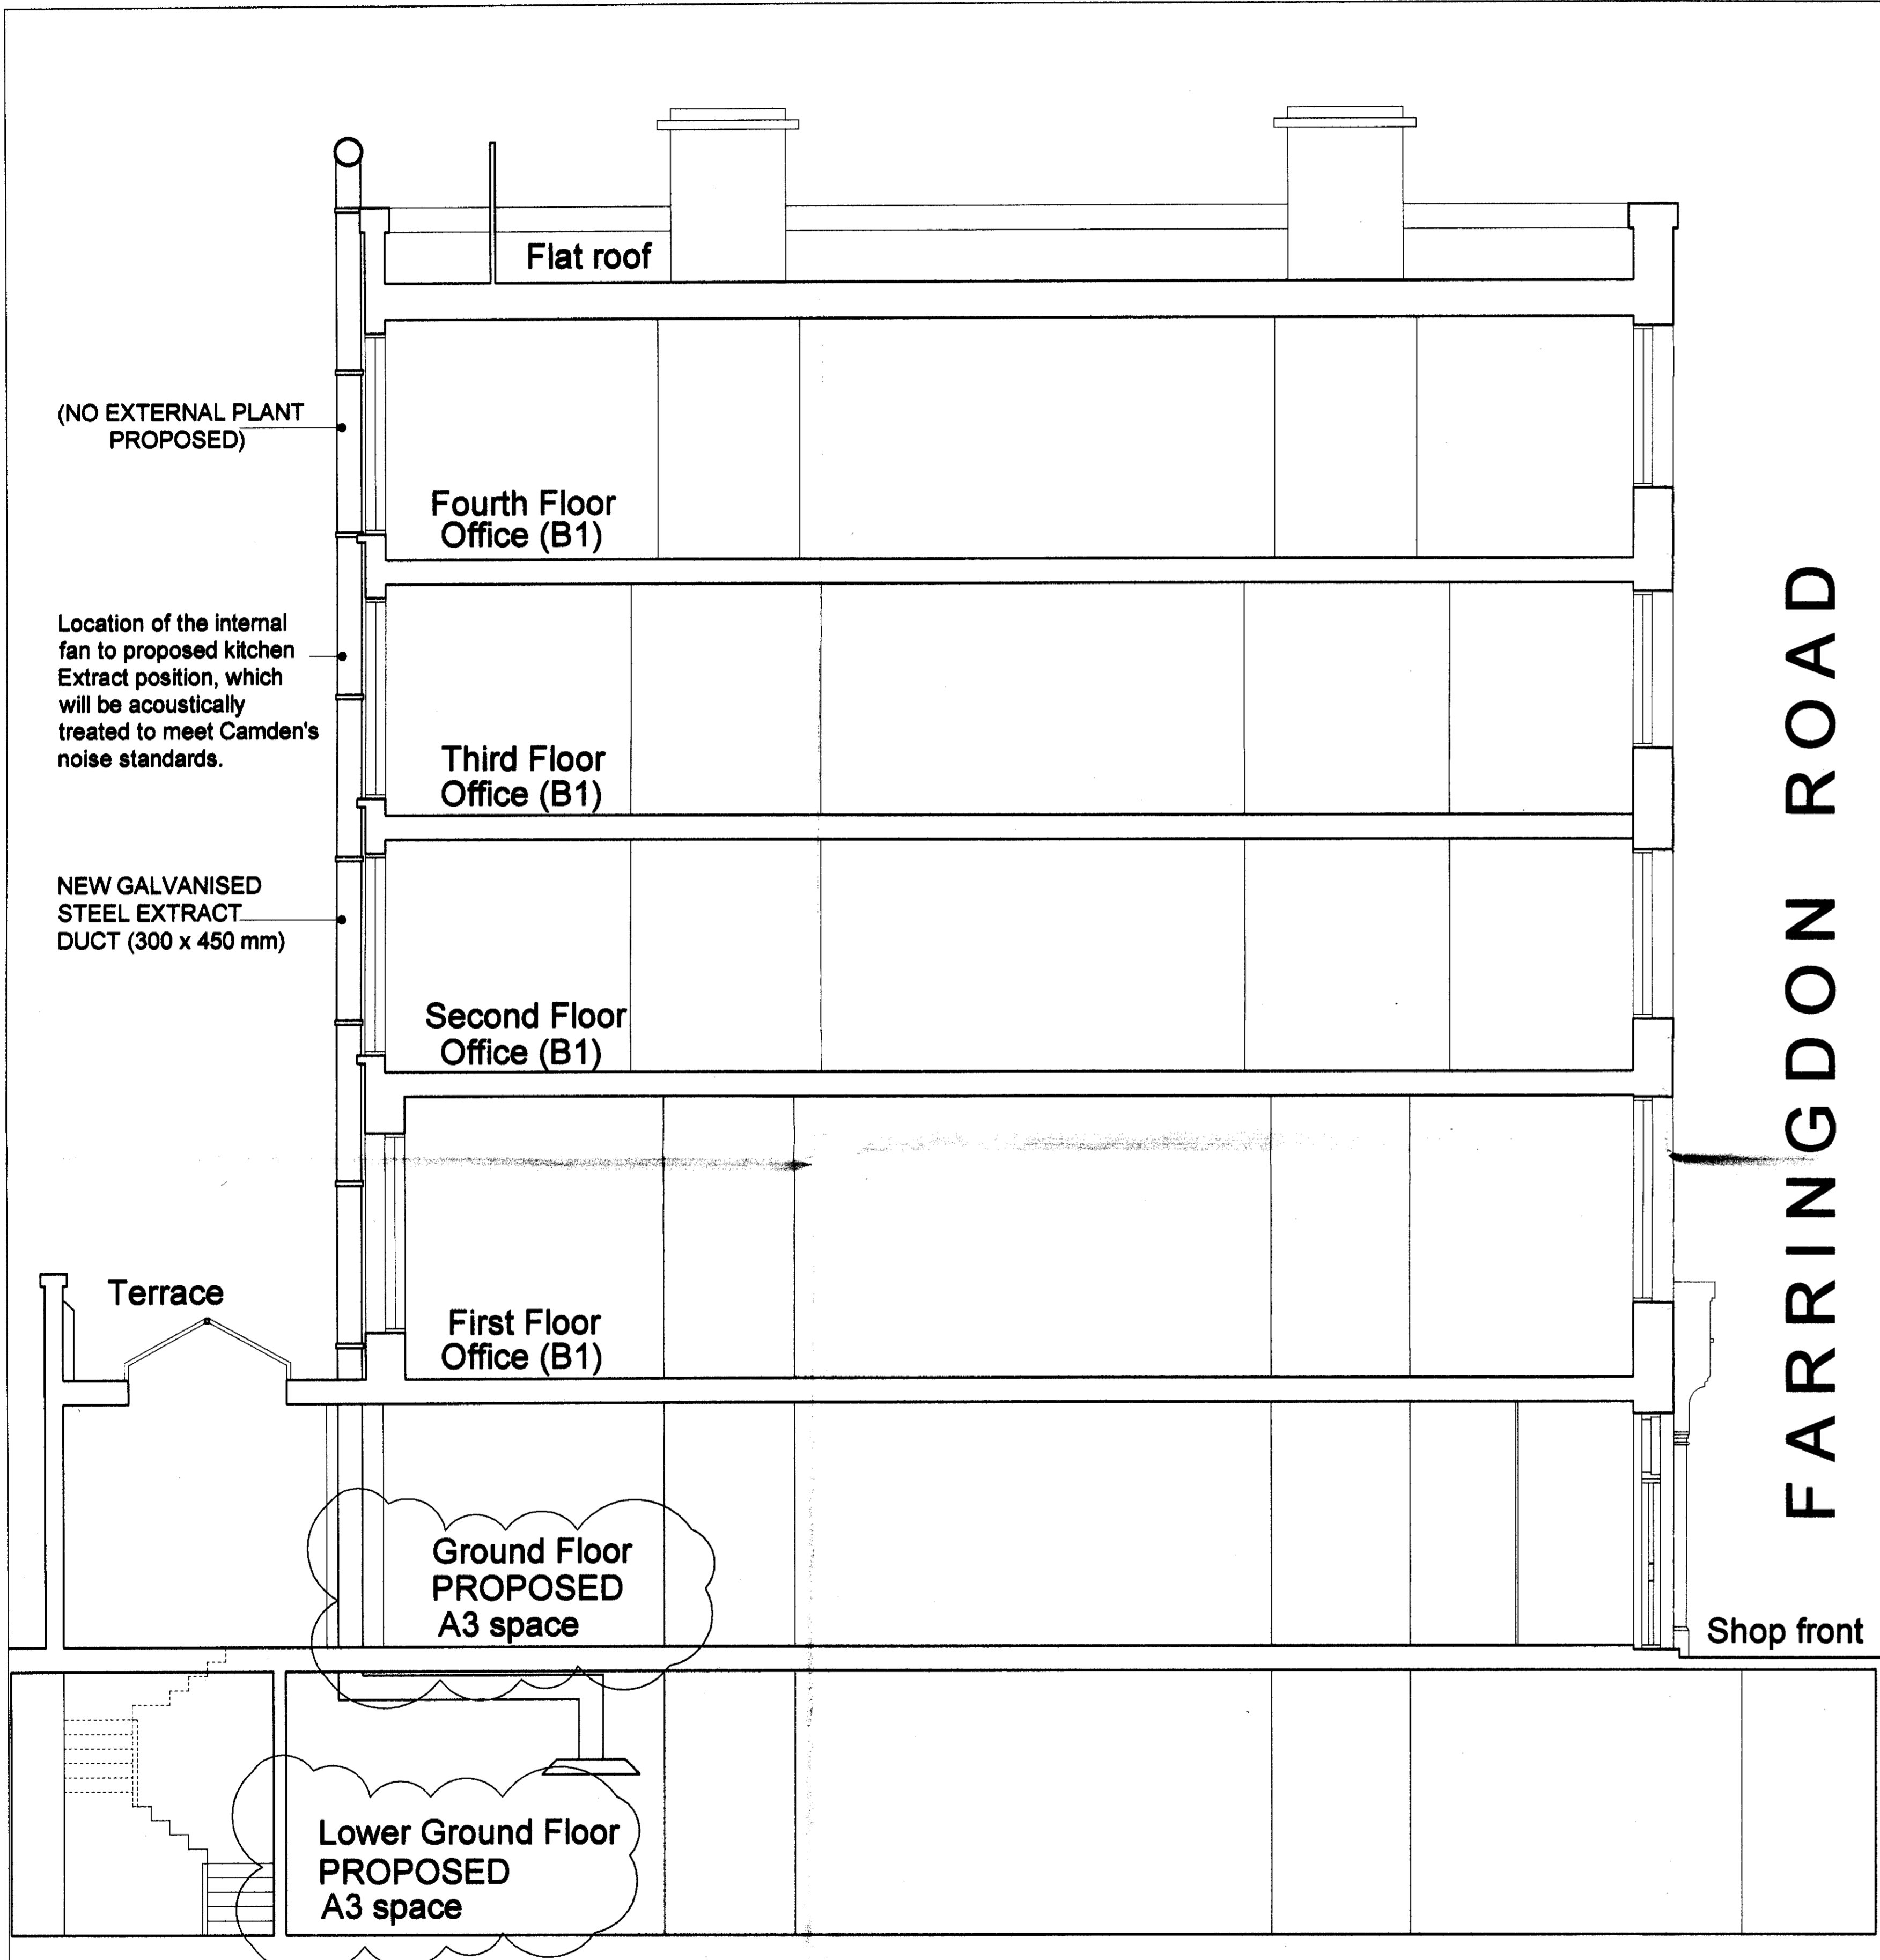

SECTION AA

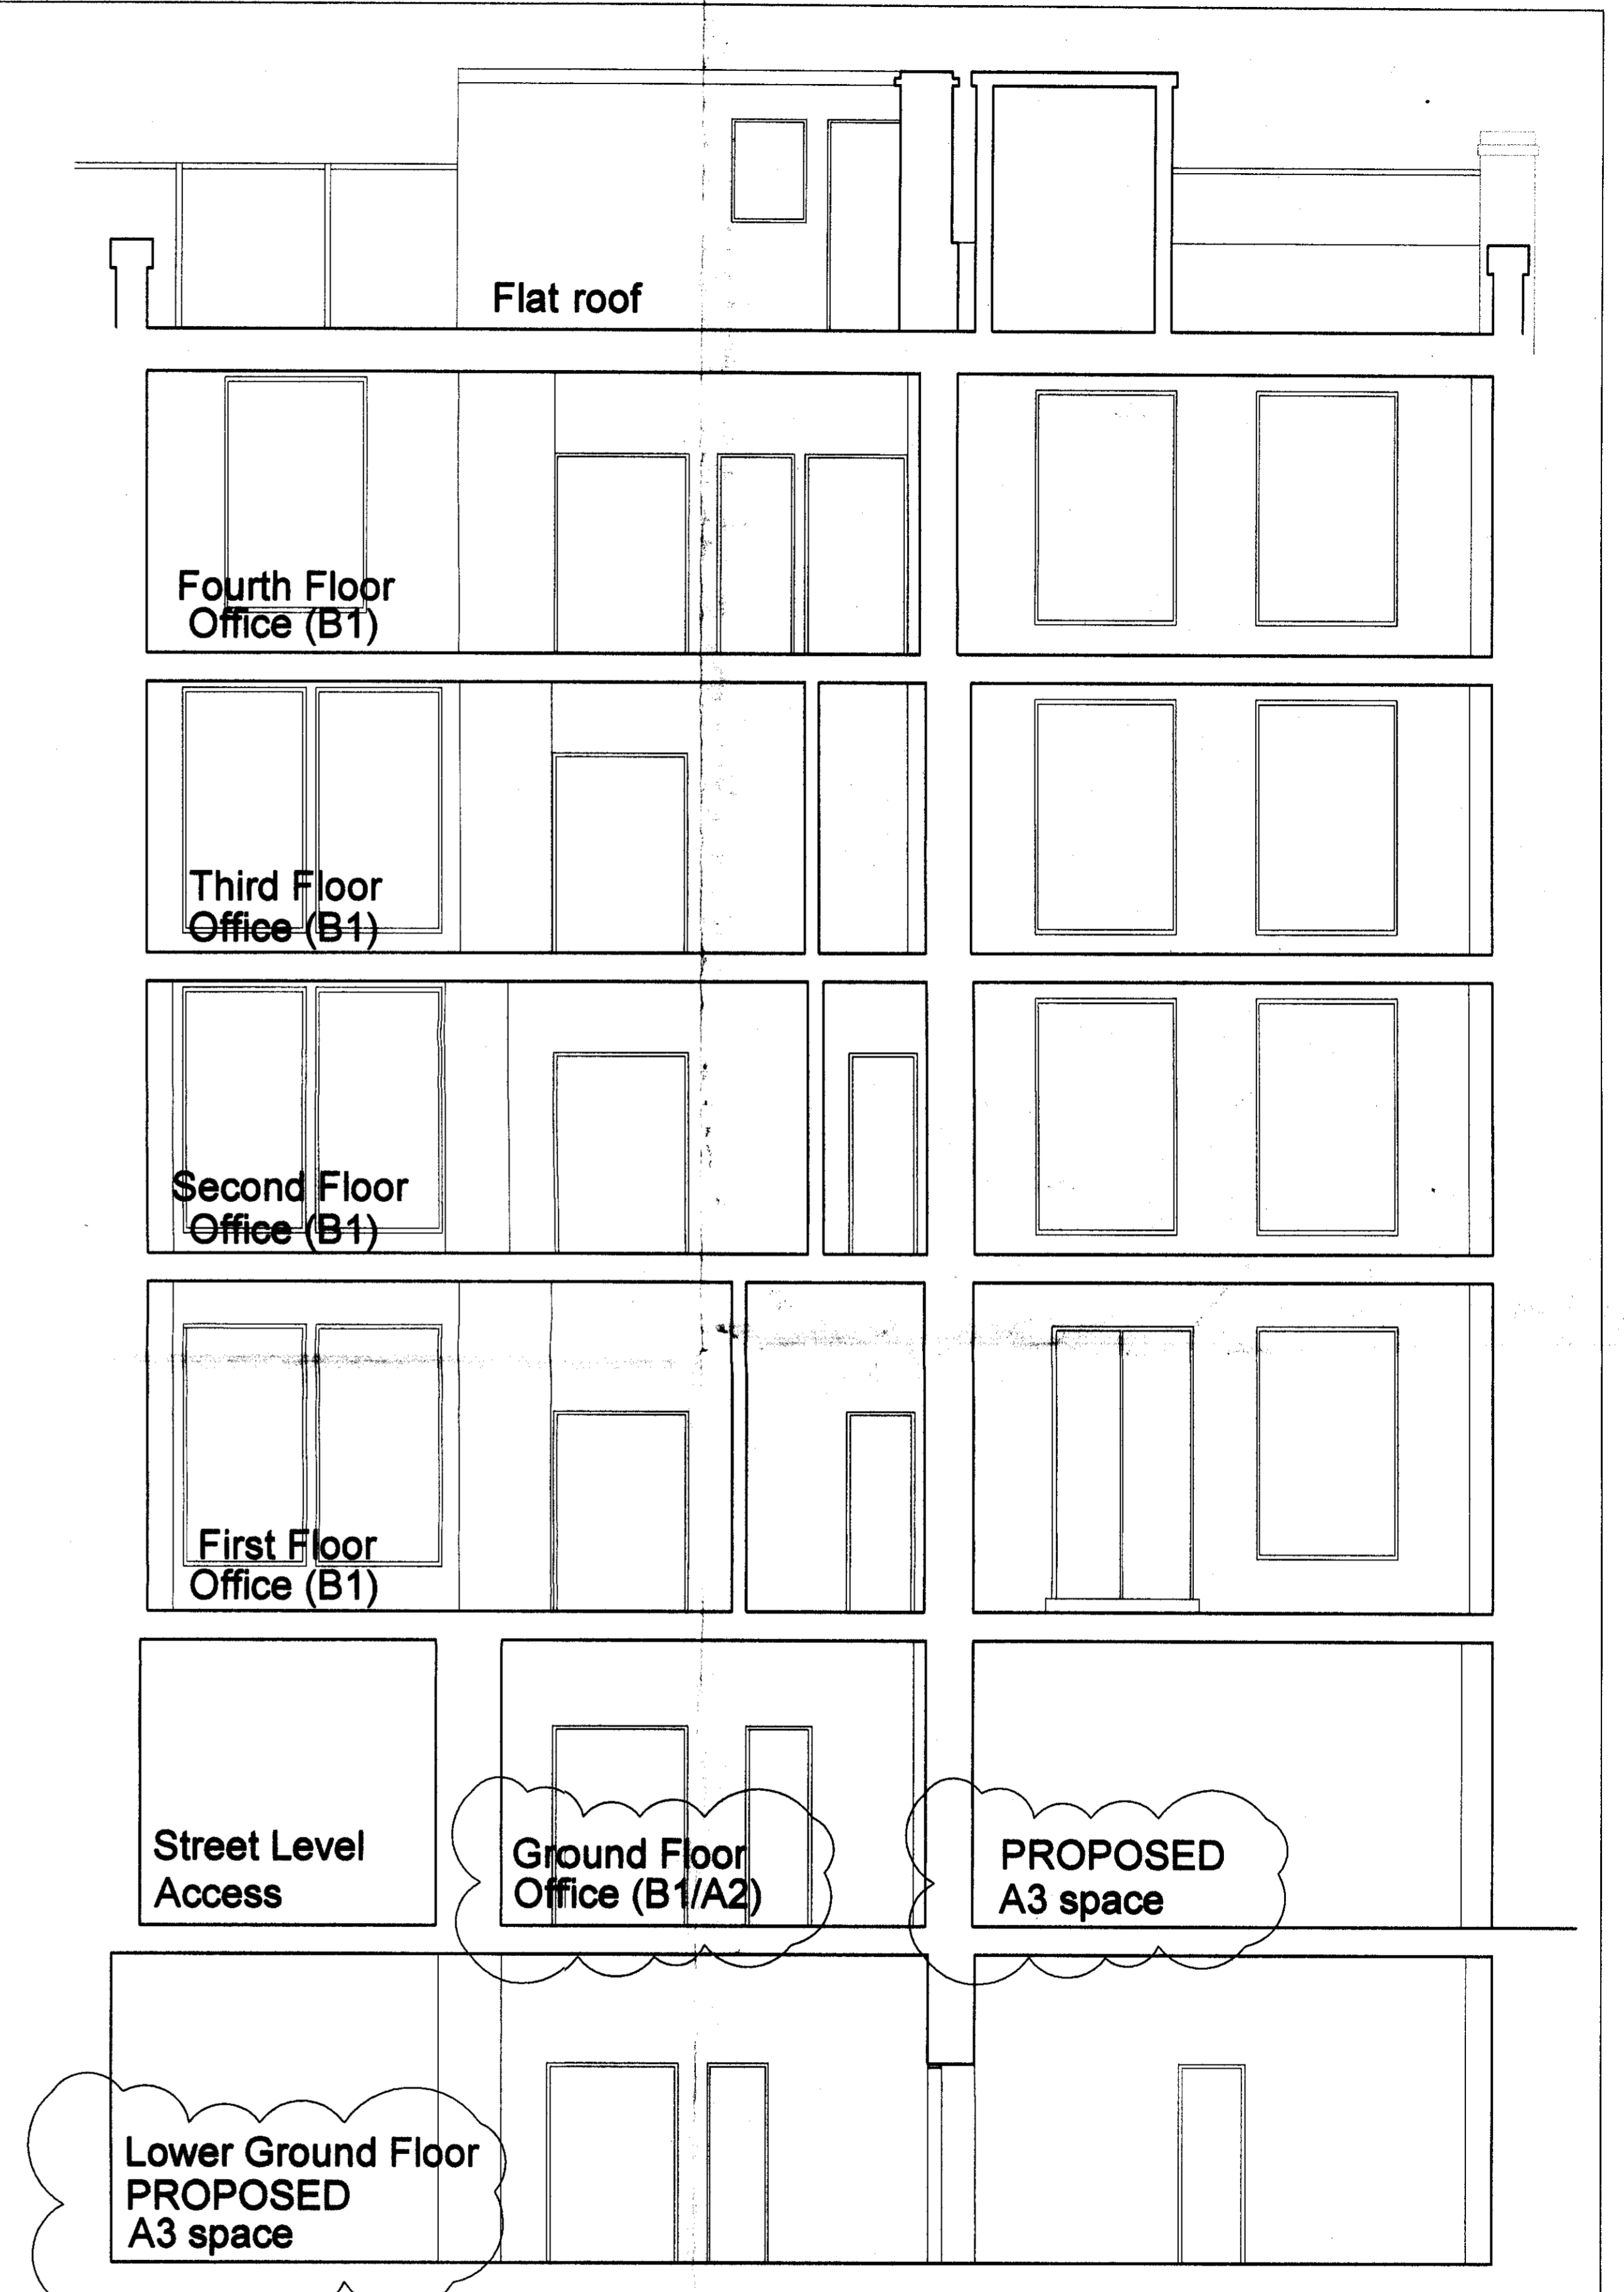


SECTION BB

RECEIVED 23 FEB 2009

Notes No scaled dimensions to be taken from this drawing. All dimensions to be site checked.

PLANNING

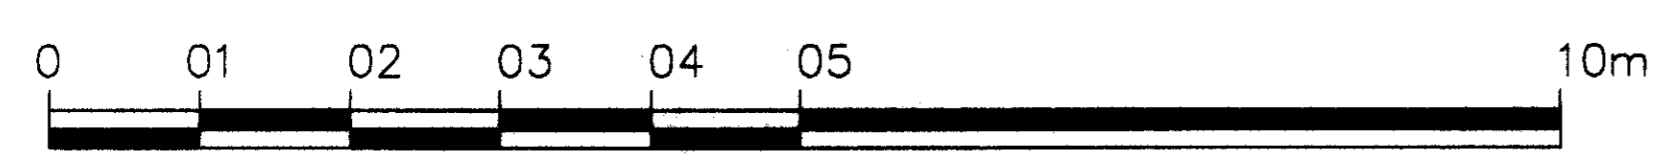

Rev	Date	Revision	Initials	Rev	Date	Revision	Initials

project Zeppelin Building, 58-61 Farringdon Road, EC1M 3JB		drawing SECTIONS AA, BB PROPOSED	
client Karright Properties Limited	date 01/09	scale 1:50@A1	drawn SM
checked RS	drawing no 224	rev	

METROPOLITAN
DEVELOPMENT
CONSULTANCY
66 Bickenhall Mansions,
Bickenhall Street, London, W1U 6BX
Telephone: 020 7486 6675
Fax: 020 7486 7206
Email: anr@mdclondon.com