



**Ground Floor** 

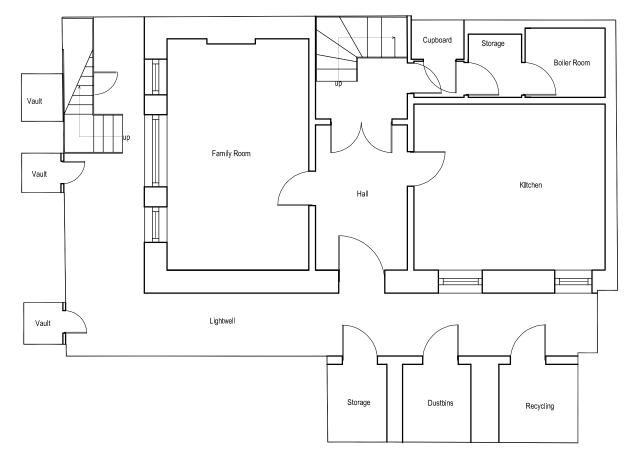

Basement

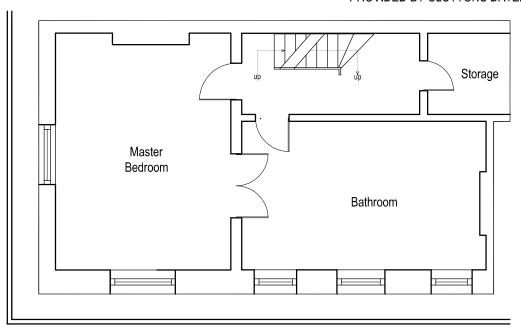

First Floor



## **WORK IN PROGRESS**

_	ST MARY'S HALL, RAWSTORN ROAD, COLCHESTER, ESSEX, CO3 3.JH, TEL 01206 244844, FAX 01208 244845	O ALL RIGHTS RESERVED REPORT ALL DISCREPANCIES	DO NOT SCALE FROM DRAWING CHECK DIMENSIONS ON SITE	
	Proposed Basement, Ground and First Floor Plans	231496	04 -	_
	DRAWING TITLE	JOB NUMBER	DRAWING NO.	REVISION
	PROJECT 1 Albany Terrace, Regents Park London	DRAWN CW	CHECKED	
	The Crown Estate	scale 1:100 @ A3	DATE 02 May 2008	
_	REVISION DATE DRAWN CHECKED DESCRIPTION  CLIENT	SCALE		

