





A	00.00.00	lower case	
REVISION	DATE	AMENDMENT	
<p>-DO NOT SCALE FROM THIS DRAWING -ALL DIMENSIONS TO BE CHECKED ON SITE BY THE CONTRACTOR -AND SUCH DIMENSIONS TO BE HIS RESPONSIBILITY -REPORT ALL DRAWING ERRORS AND OMISSIONS TO THE ARCHITECT -ALL DIMENSIONS IN MILLIMETERS UNLESS NOTED OTHERWISE -IF IN DOUBT ASK CONTRACT ADMINISTRATOR</p>			
DMA		Duggan Morris Architects Ltd Unit 1, Zeuss House, 16-30 Pritchard Street London, N1 7WG Telephone 020 7649 1780 www.dugganmorrisarchitects.com	
job title 74 FAIRHAZEL GARDENS			
drawing title EXISTING SITE PLAN			
status	PLANNING	drawing no	revision
scale	1:1250 @ A3	001	/
job no	A087		

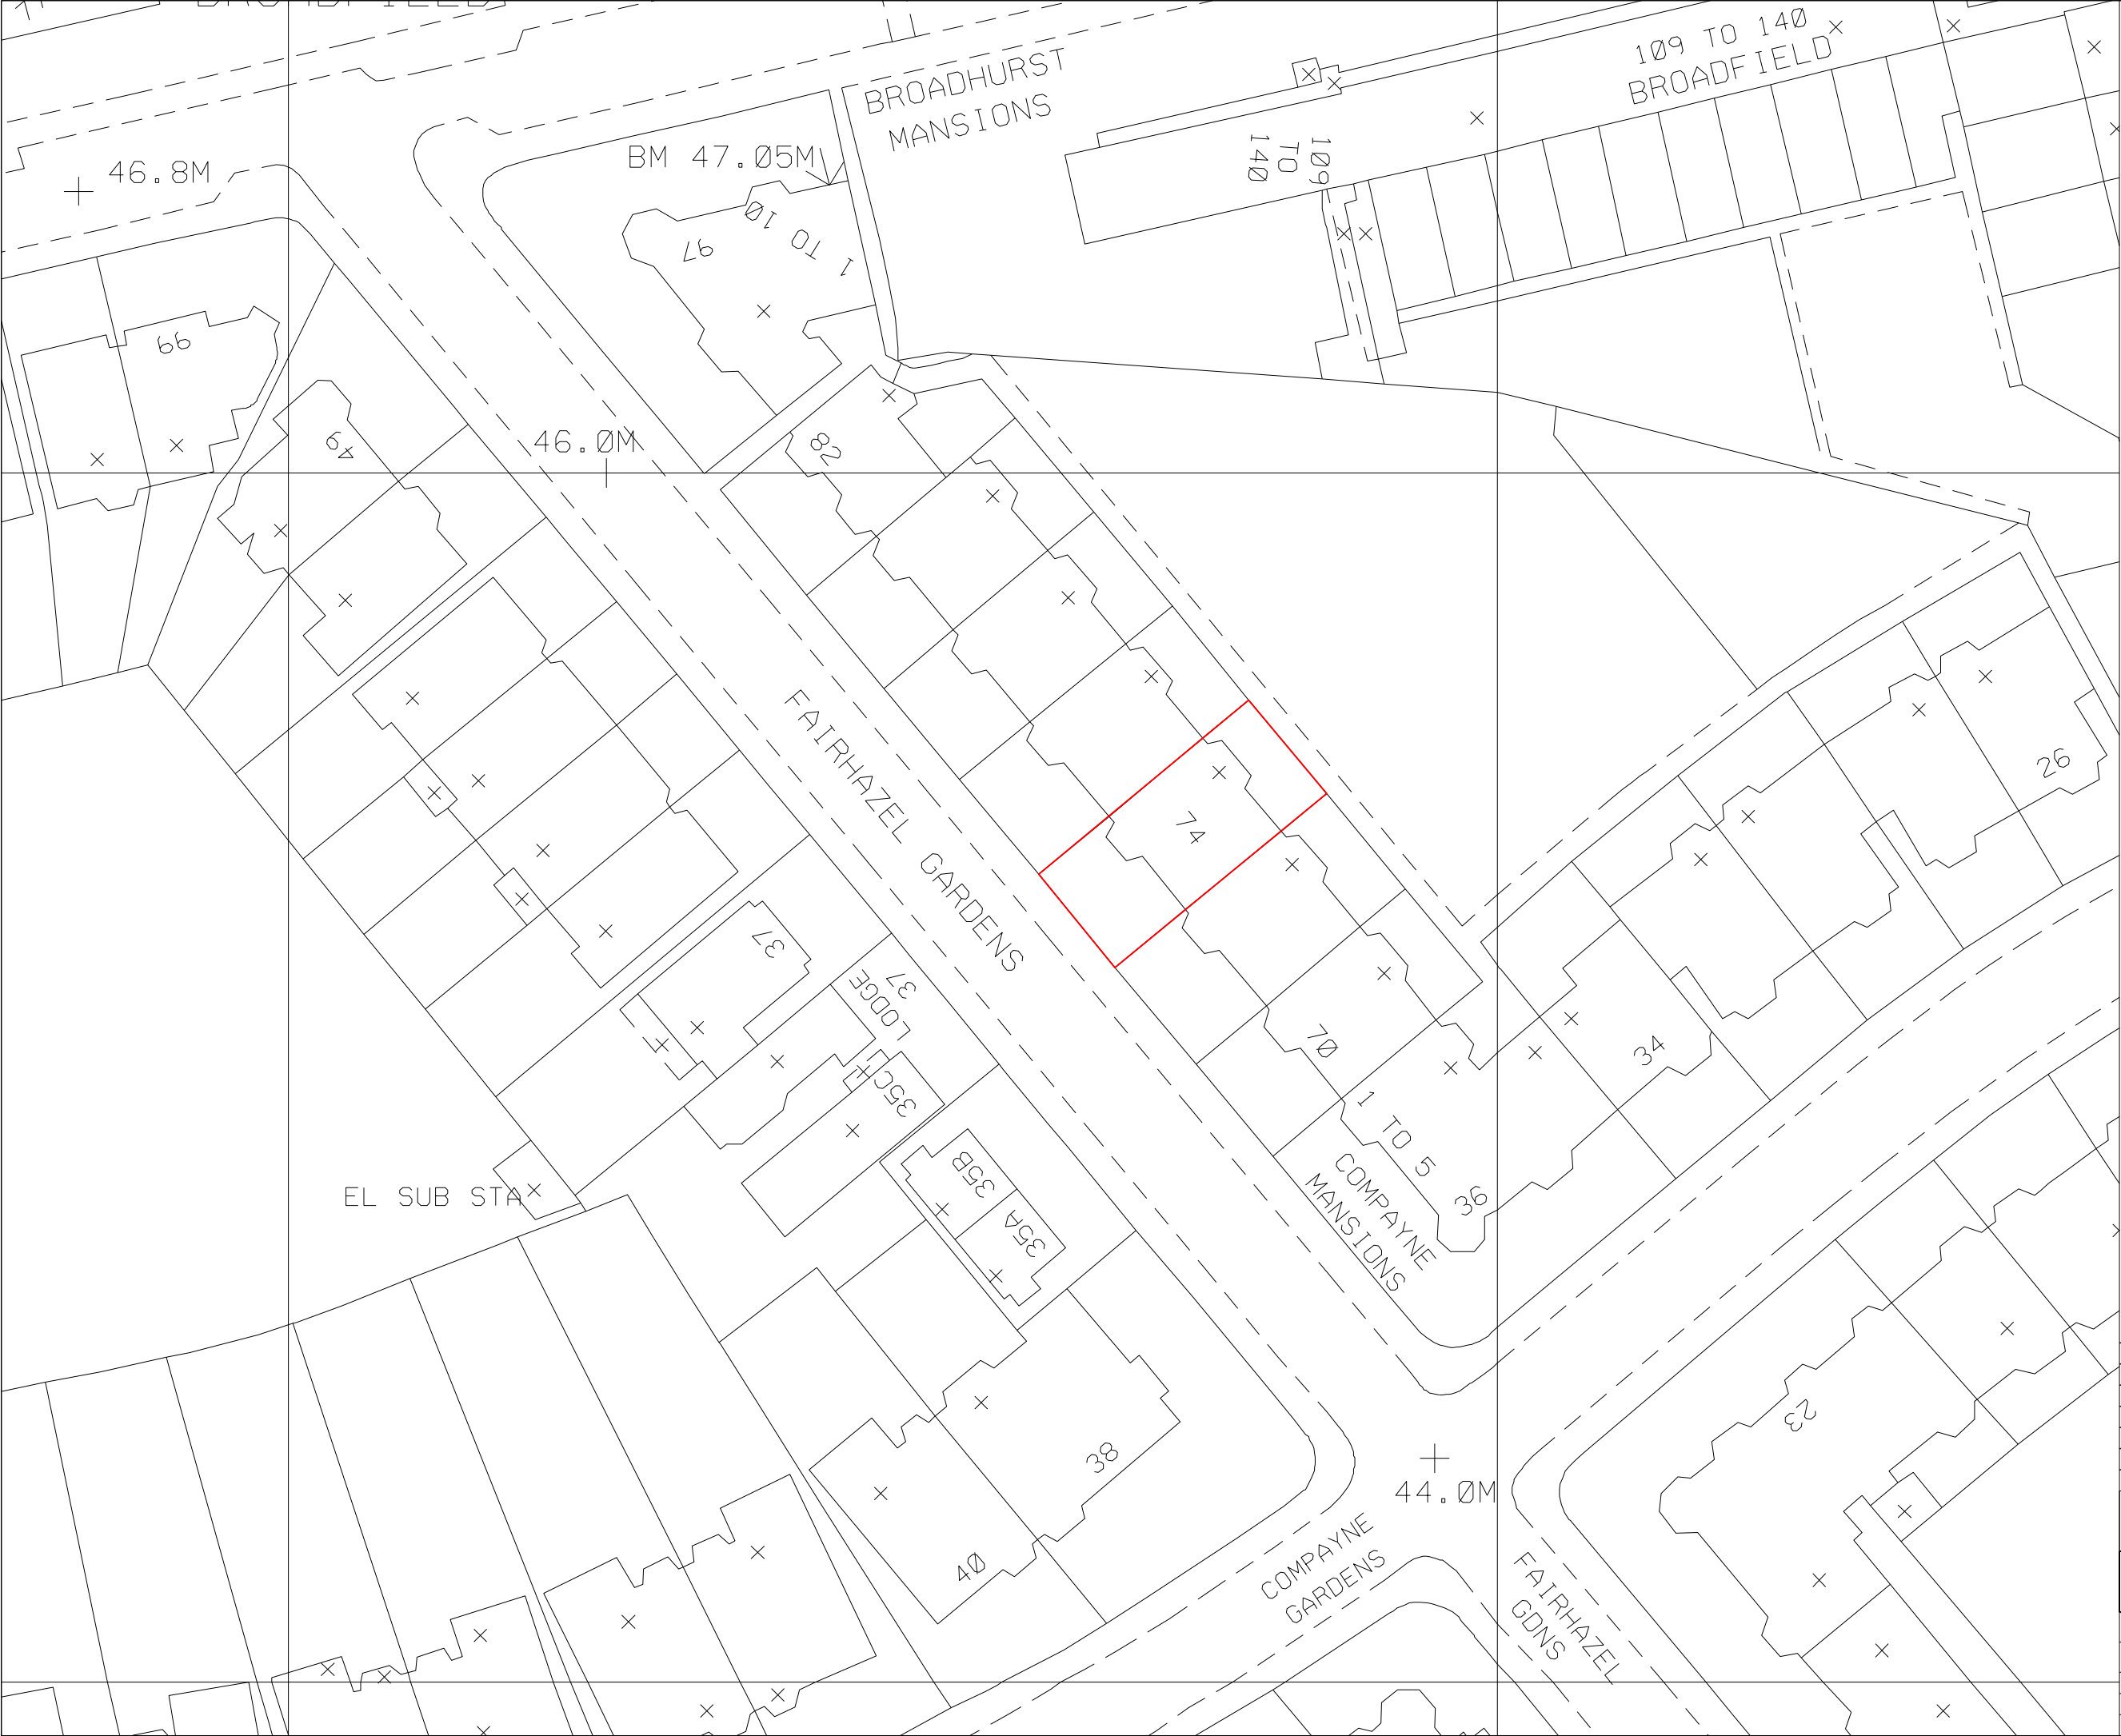


Site boundary


A		00.00.00	lower case
REVISION	DATE	AMENDMENT	
-DO NOT SCALE FROM THIS DRAWING -ALL DIMENSIONS TO BE CHECKED ON SITE BY THE CONTRACTOR -AND SUCH DIMENSIONS TO BE HIS RESPONSIBILITY -REPORT ALL DRAWING ERRORS AND OMISSIONS TO THE ARCHITECT -ALL DIMENSIONS IN MILLIMETERS UNLESS NOTED OTHERWISE -IF IN DOUBT ASK CONTRACT ADMINISTRATOR			
DMA		Duggan Morris Architects Ltd Unit 1, Zeva House, 16-30 Provost Street London, E1 7HG Telephone 020 7548 1780 www.dugganmorrisarchitects.com	
job title 74 FAIRHAZEL GARDENS			
drawing title LOCATION PLAN			
status	PLANNING	drawing no	revision
scale	1:500 @ A3	002	/
job no	A087		

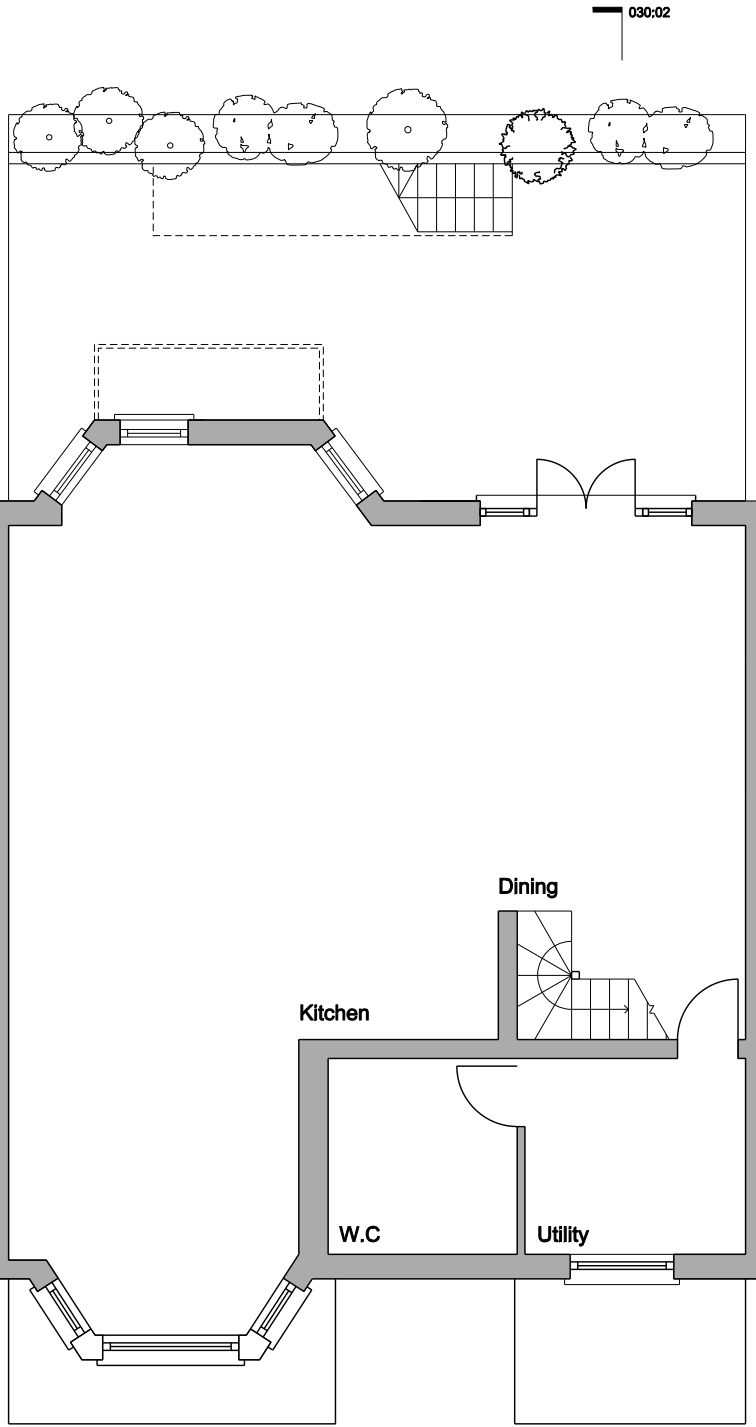

01: BASEMENT PLAN

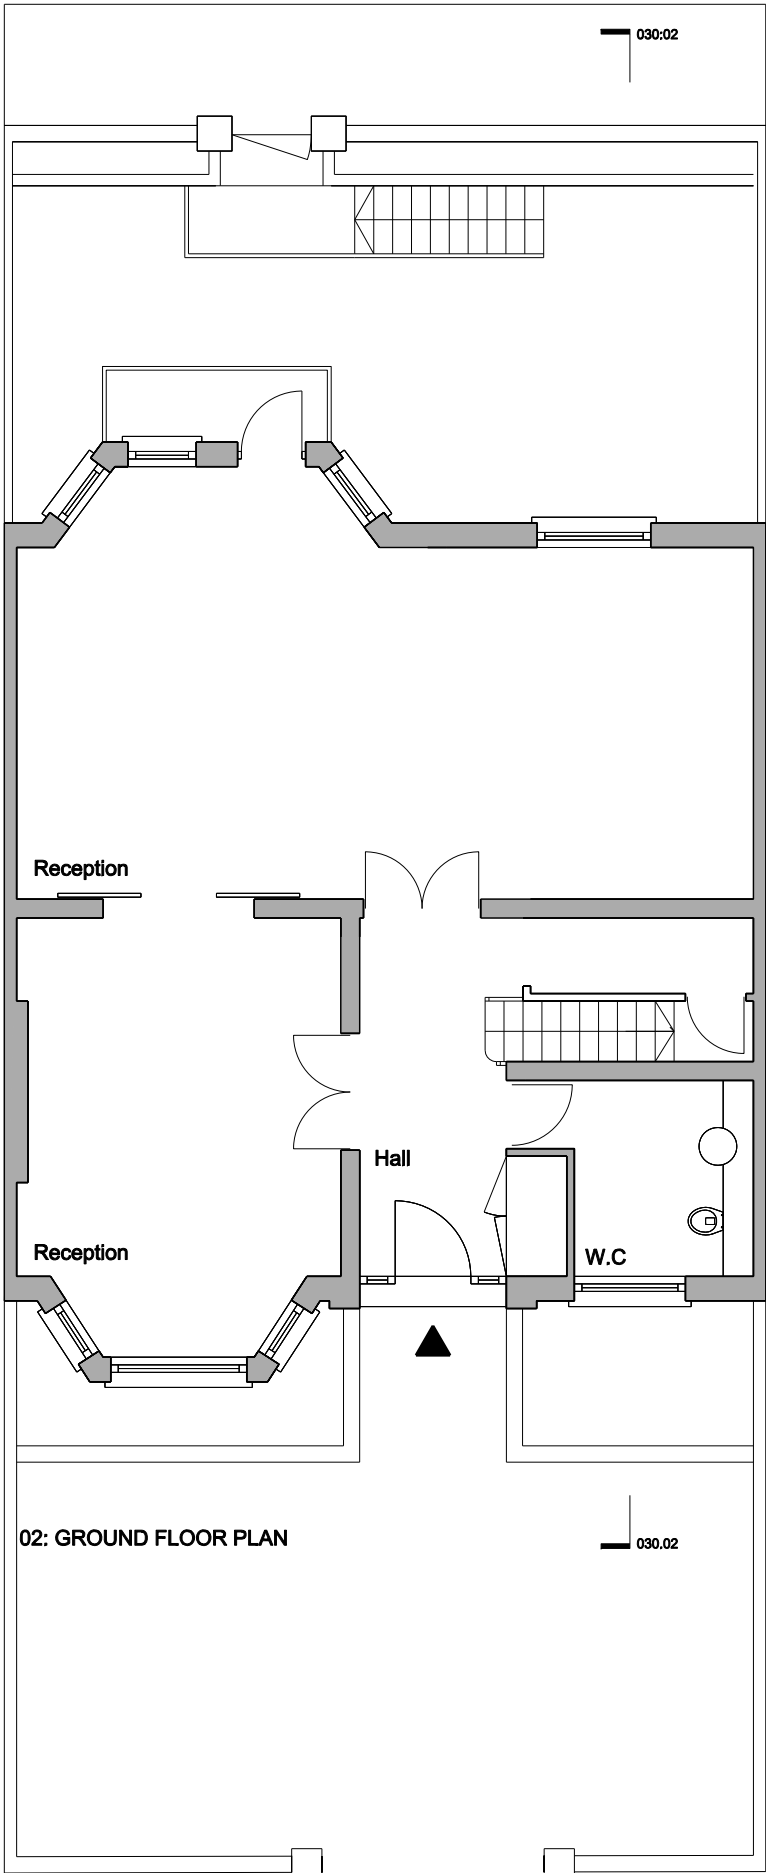

02: GROUND FLOOR PLAN

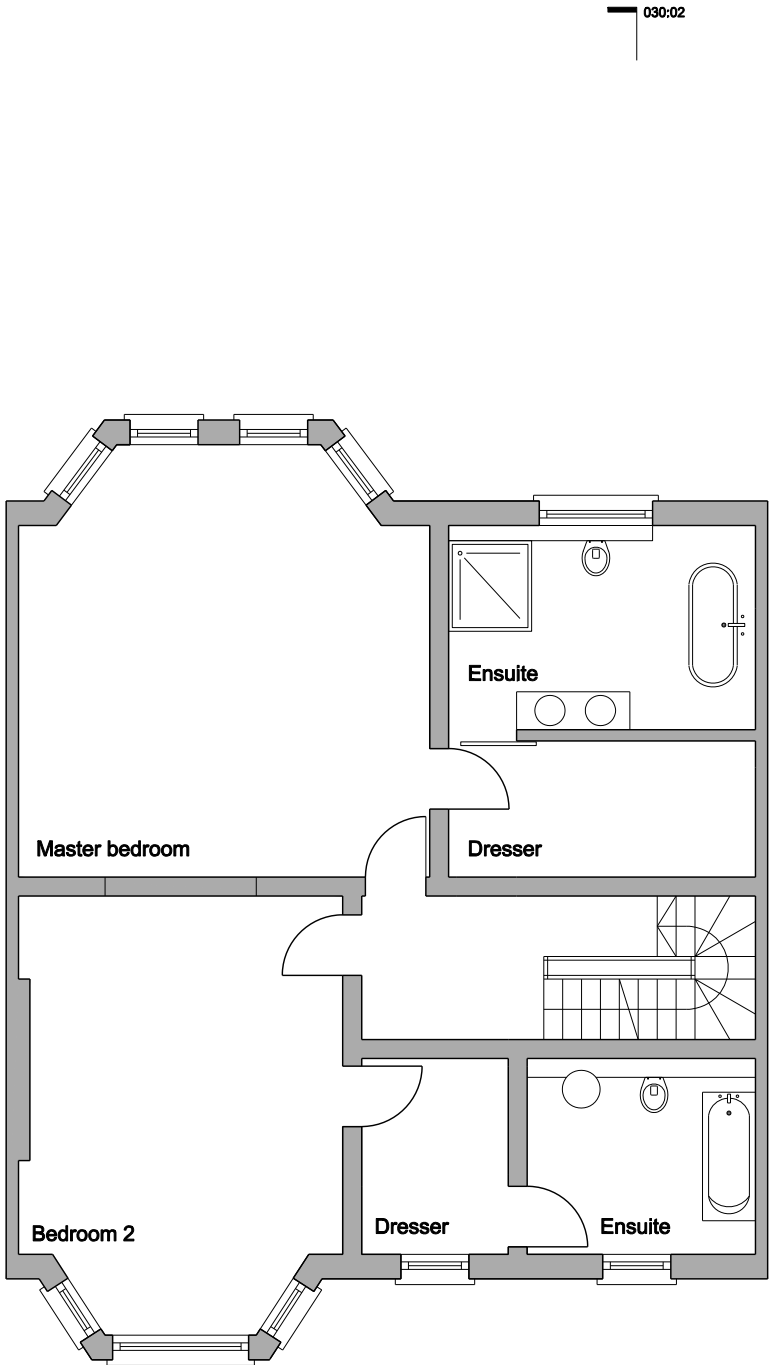

03: FIRST FLOOR PLAN



N

REVISION	DATE	AMENDMENT
A	02.12.08	minor modifications

-DO NOT SCALE FROM THIS DRAWING
-ALL DIMENSIONS TO BE CHECKED ON SITE BY THE CONTRACTOR
-AND SUCH DIMENSIONS TO BE HIS RESPONSIBILITY
-REPORT ALL DRAWING ERRORS AND OMISSIONS TO THE ARCHITECT
-ALL DIMENSIONS IN MILLIMETERS UNLESS NOTED OTHERWISE
-IF IN DOUBT ASK CONTRACT ADMINISTRATOR


DMA

Duggan Morris Architects Ltd
Unit 1, Zeux House,
16-20 Provost Street
London, E1 7HG
Telephone 020 7549 1780
www.dugganmorrisarchitects.com


job title
74 FAIRHAZEL GARDENS

drawing title
EXISTING PLANS


status	PLANNING	drawing no	revision
scale	1:100 @ A3	010	A
job no	A087		

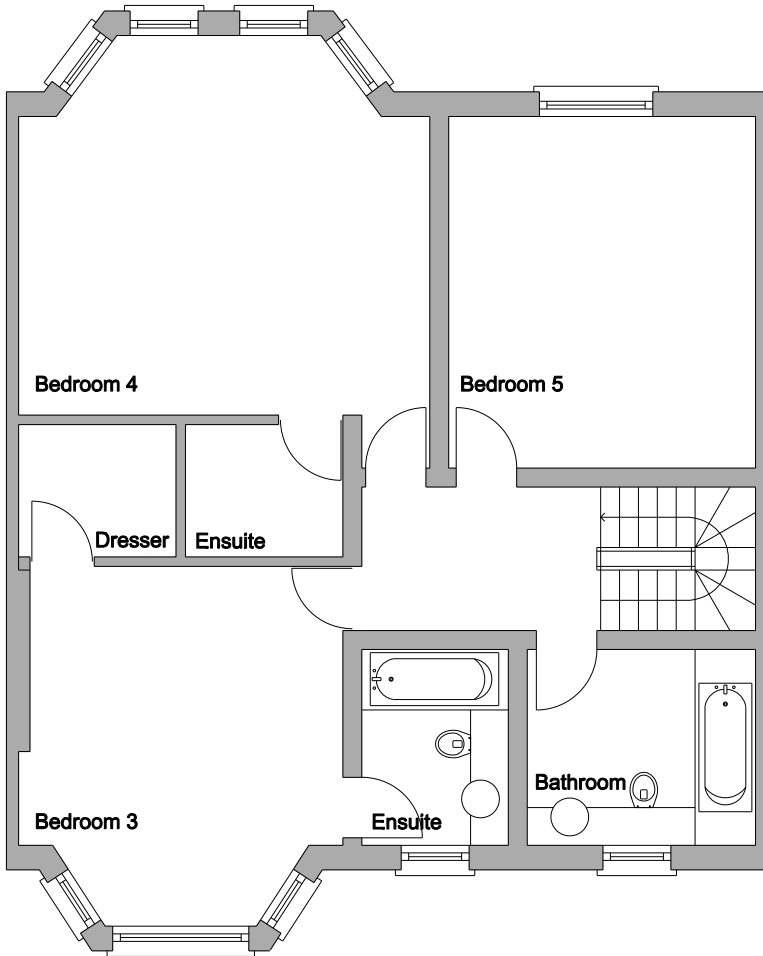

04: SECOND FLOOR PLAN

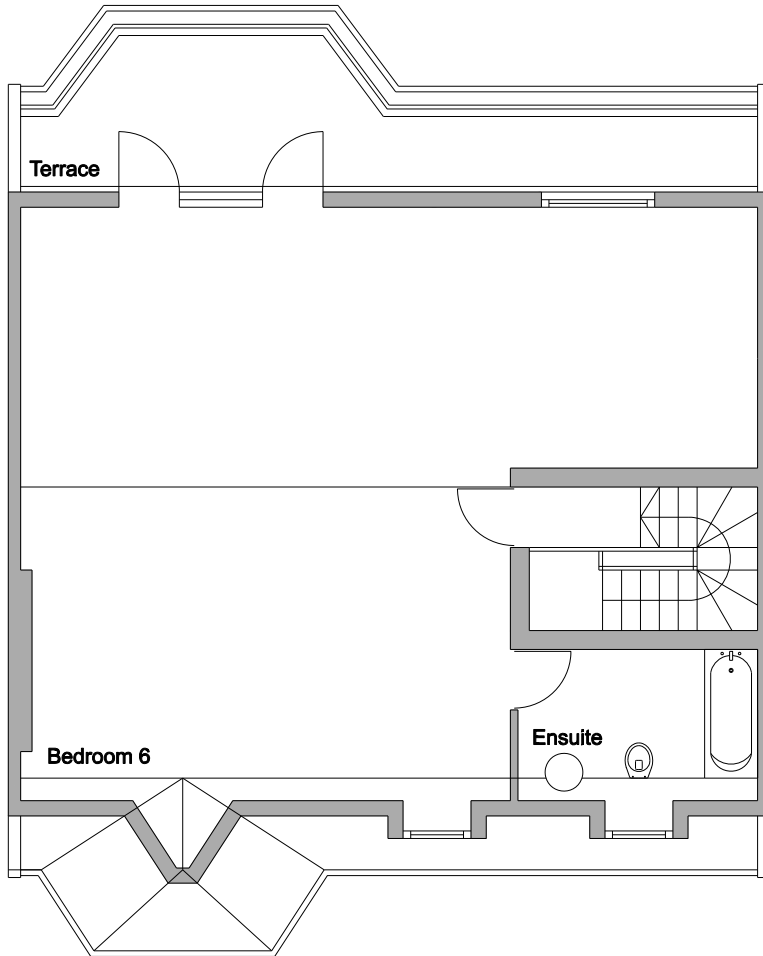

05: THIRD FLOOR PLAN

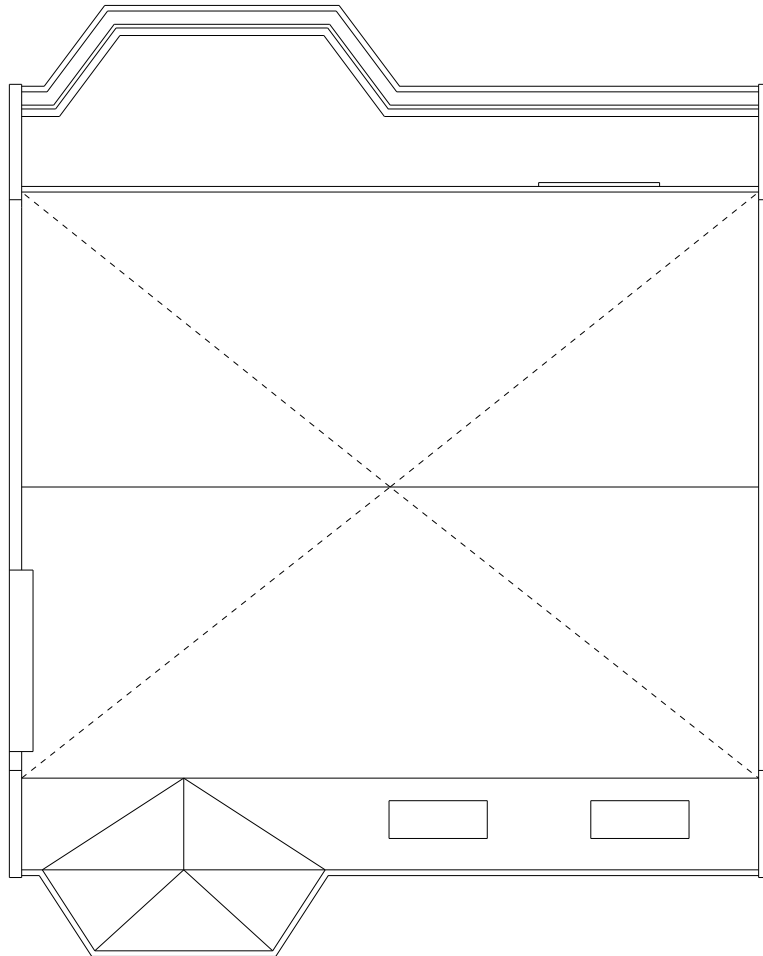

06: ROOF PLAN



REVISION	DATE	AMENDMENT
A	00.00.00	lower case

-DO NOT SCALE FROM THIS DRAWING
-ALL DIMENSIONS TO BE CHECKED ON SITE BY THE CONTRACTOR
-AND SUCH DIMENSIONS TO BE HIS RESPONSIBILITY
-REPORT ALL DRAWING ERRORS AND OMISSIONS TO THE ARCHITECT
-ALL DIMENSIONS IN MILLIMETRES UNLESS NOTED OTHERWISE
-IF IN DOUBT ASK CONTRACT ADMINISTRATOR

DMA

Duggan Morris Architects Ltd
Unit 1, Zeux House,
16-30 Provost Street
London, E1 7HG
Telephone 020 7548 1780
www.dugganmorrisarchitects.com


job title 74 FAIRHAZEL GARDENS			
drawing title EXISTING PLANS			
status	PLANNING	drawing no	revision
scale	1:100 @ A3	011	/
job no	A087		

030.02



01: EXISTING FRONT ELEVATION

030.02

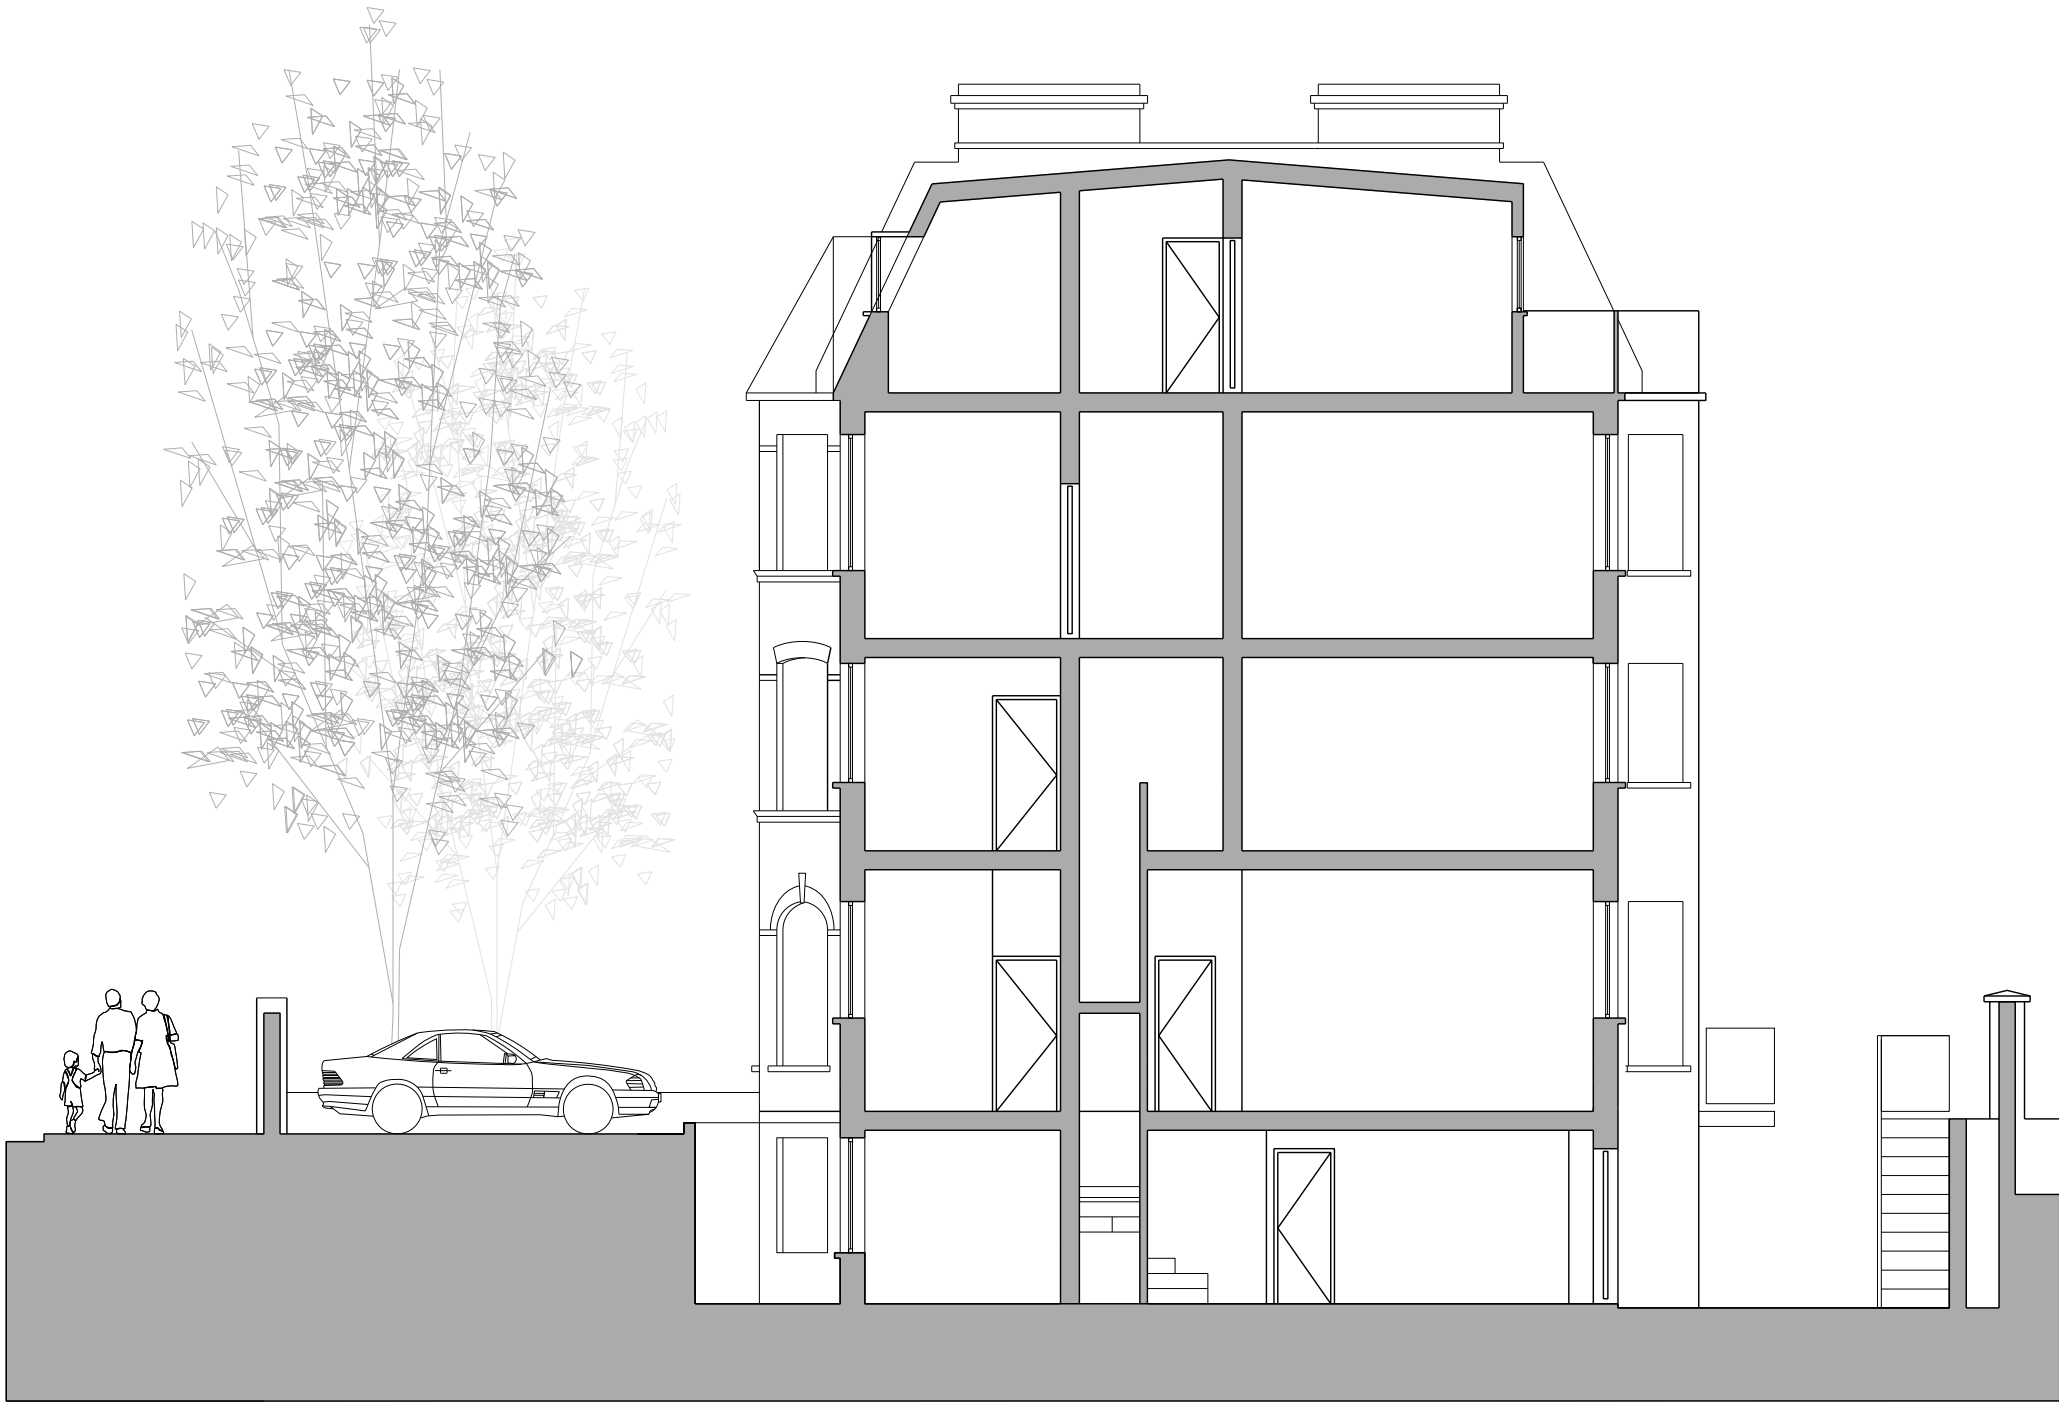

02: EXISTING SECTION

REVISION DATE AMENDMENT

-DO NOT SCALE FROM THIS DRAWING
-ALL DIMENSIONS TO BE CHECKED ON SITE BY THE CONTRACTOR
-AND SUCH DIMENSIONS TO BE HIS RESPONSIBILITY
-REPORT ALL DRAWING ERRORS AND OMISSIONS TO THE ARCHITECT
-ALL DIMENSIONS IN MILLIMETERS UNLESS NOTED OTHERWISE
-IF IN DOUBT ASK CONTRACT ADMINISTRATOR

DMA Duggan Morris Architects Ltd
Unit 1, Zeux House,
16-20 Provost Street
London, E1 7HG
Telephone 020 7549 1780
www.dugganmorrisarchitects.com

job title
74 FAIRHAZEL GARDENS

drawing title
EXISTING SECTION AND ELEVATION

status	PLANNING	drawing no	revision
scale	1:100 @ A3	030	A
job no	A087		

040.02




01: PROPOSED FRONT ELEVATION

040.02

Key

- 1 Proposed gate - cold rolled steel uprights and frame
- hot dip galvanised
- powder coated black

02: PROPOSED SECTION


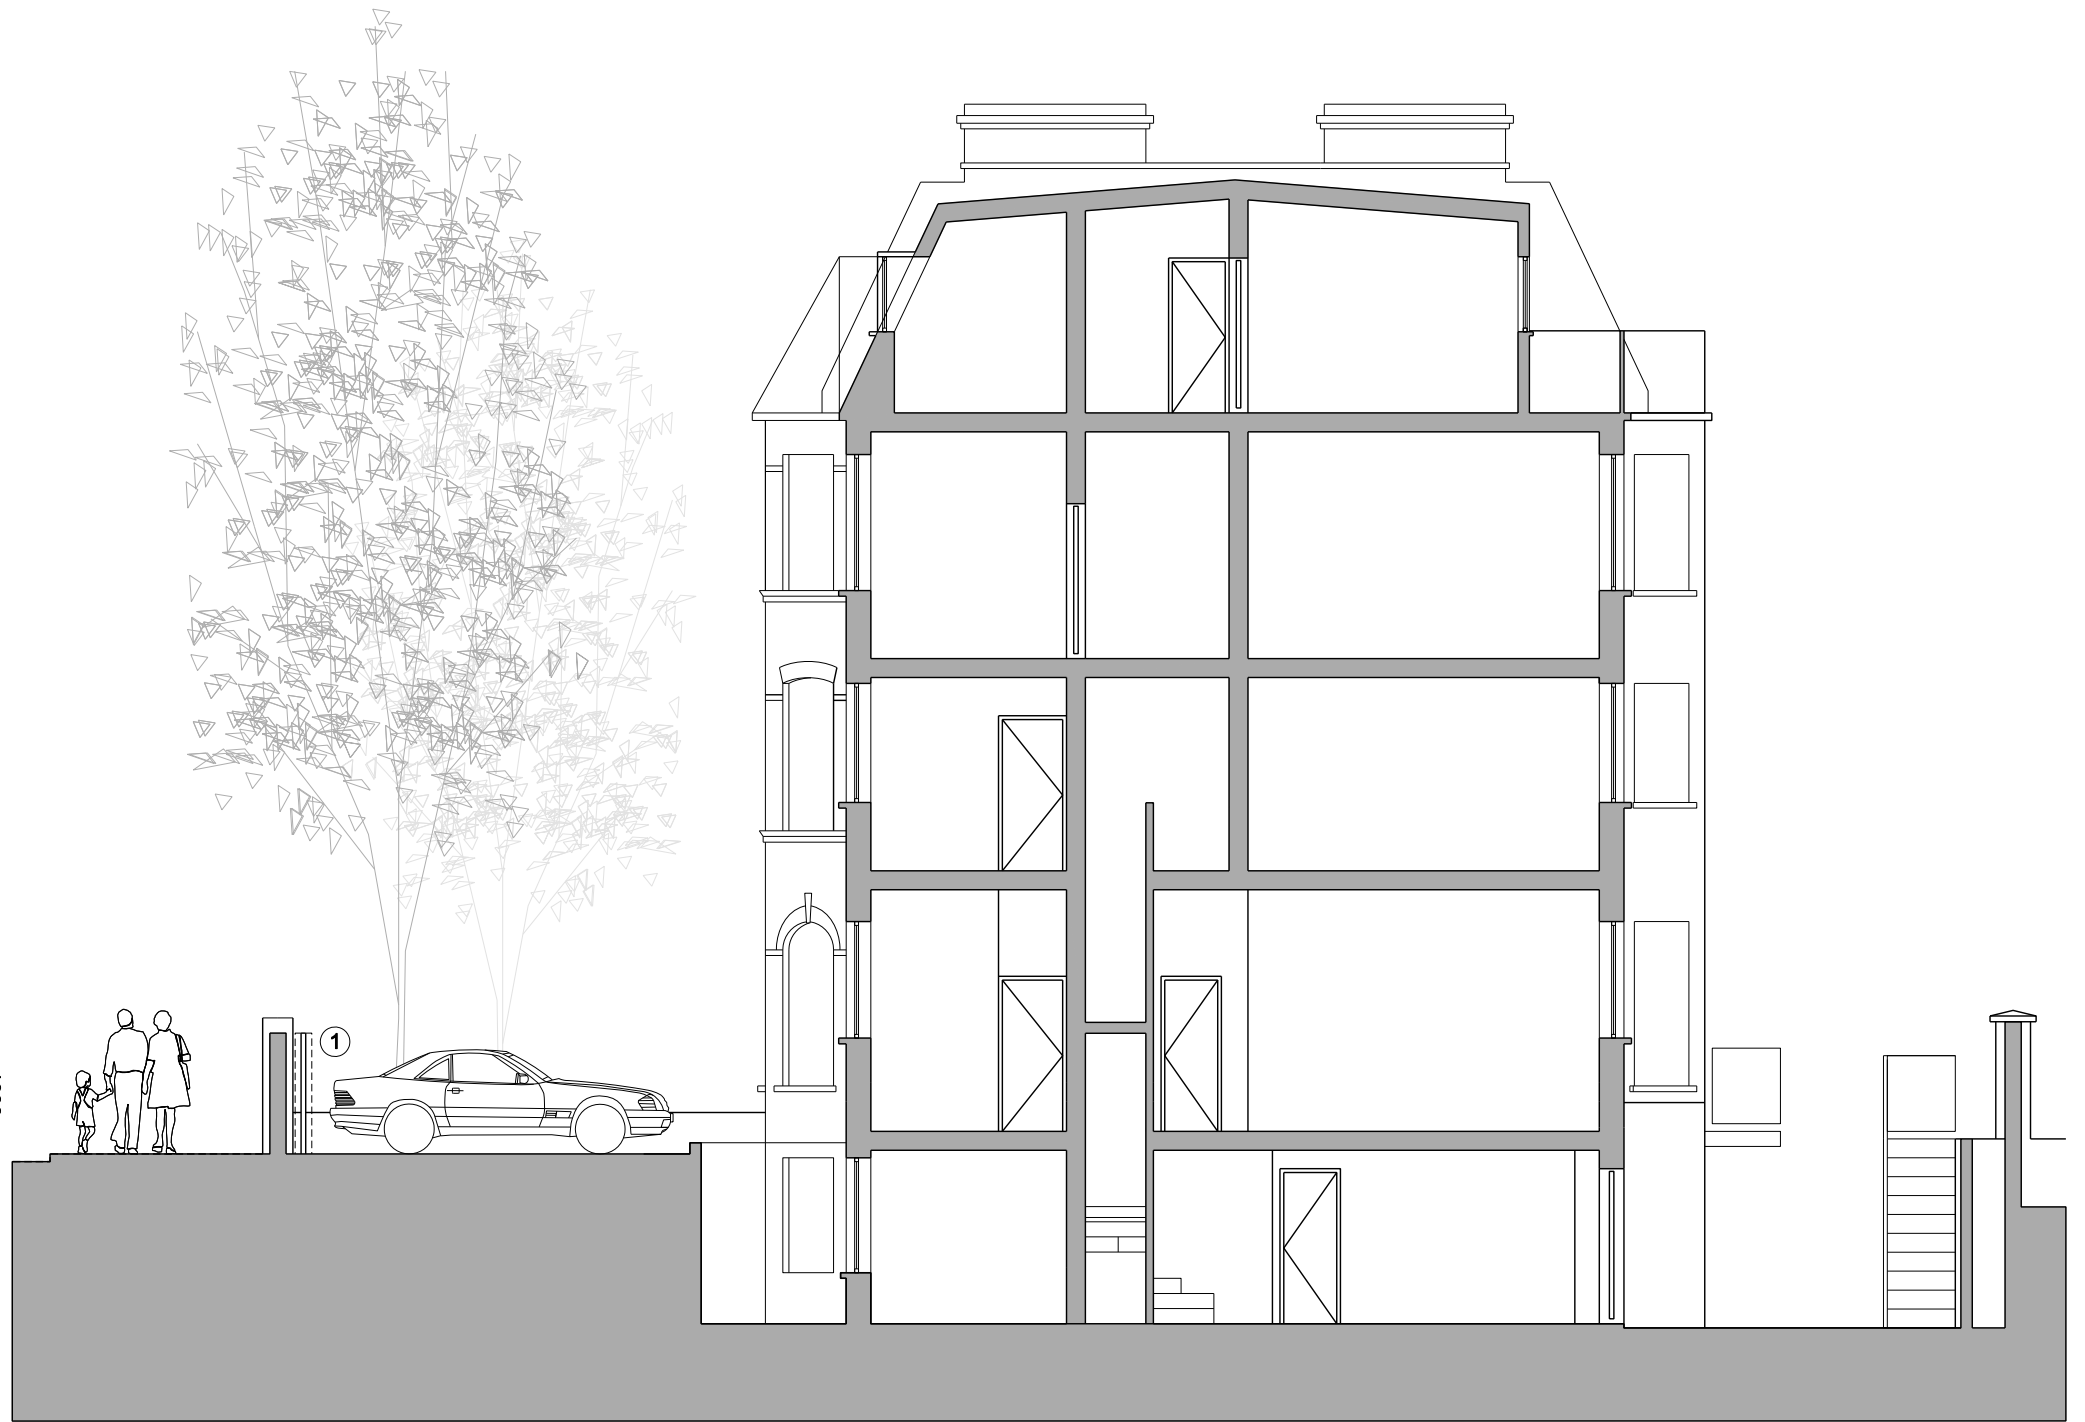


REVISION DATE AMENDMENT
A 02.12.08 minor modifications

-DO NOT SCALE FROM THIS DRAWING
-ALL DIMENSIONS TO BE CHECKED ON SITE BY THE CONTRACTOR
-AND SUCH DIMENSIONS TO BE HIS RESPONSIBILITY
-REPORT ALL DRAWING ERRORS AND OMISSIONS TO THE ARCHITECT
-ALL DIMENSIONS IN MILLIMETERS UNLESS NOTED OTHERWISE
-IF IN DOUBT ASK CONTRACT ADMINISTRATOR

DMA Duggan Morris Architects Ltd
Unit 1, Zeux House,
16-20 Provost Street
London, E1 7HG
Telephone 020 7549 1780
www.dugganmorrisarchitects.com

job title 74 FAIRHAZEL GARDENS			
drawing title PROPOSED SECTION AND ELEVATION			
status	PLANNING	drawing no	revision
scale	1:100 @ A3	040	A
job no	A087		

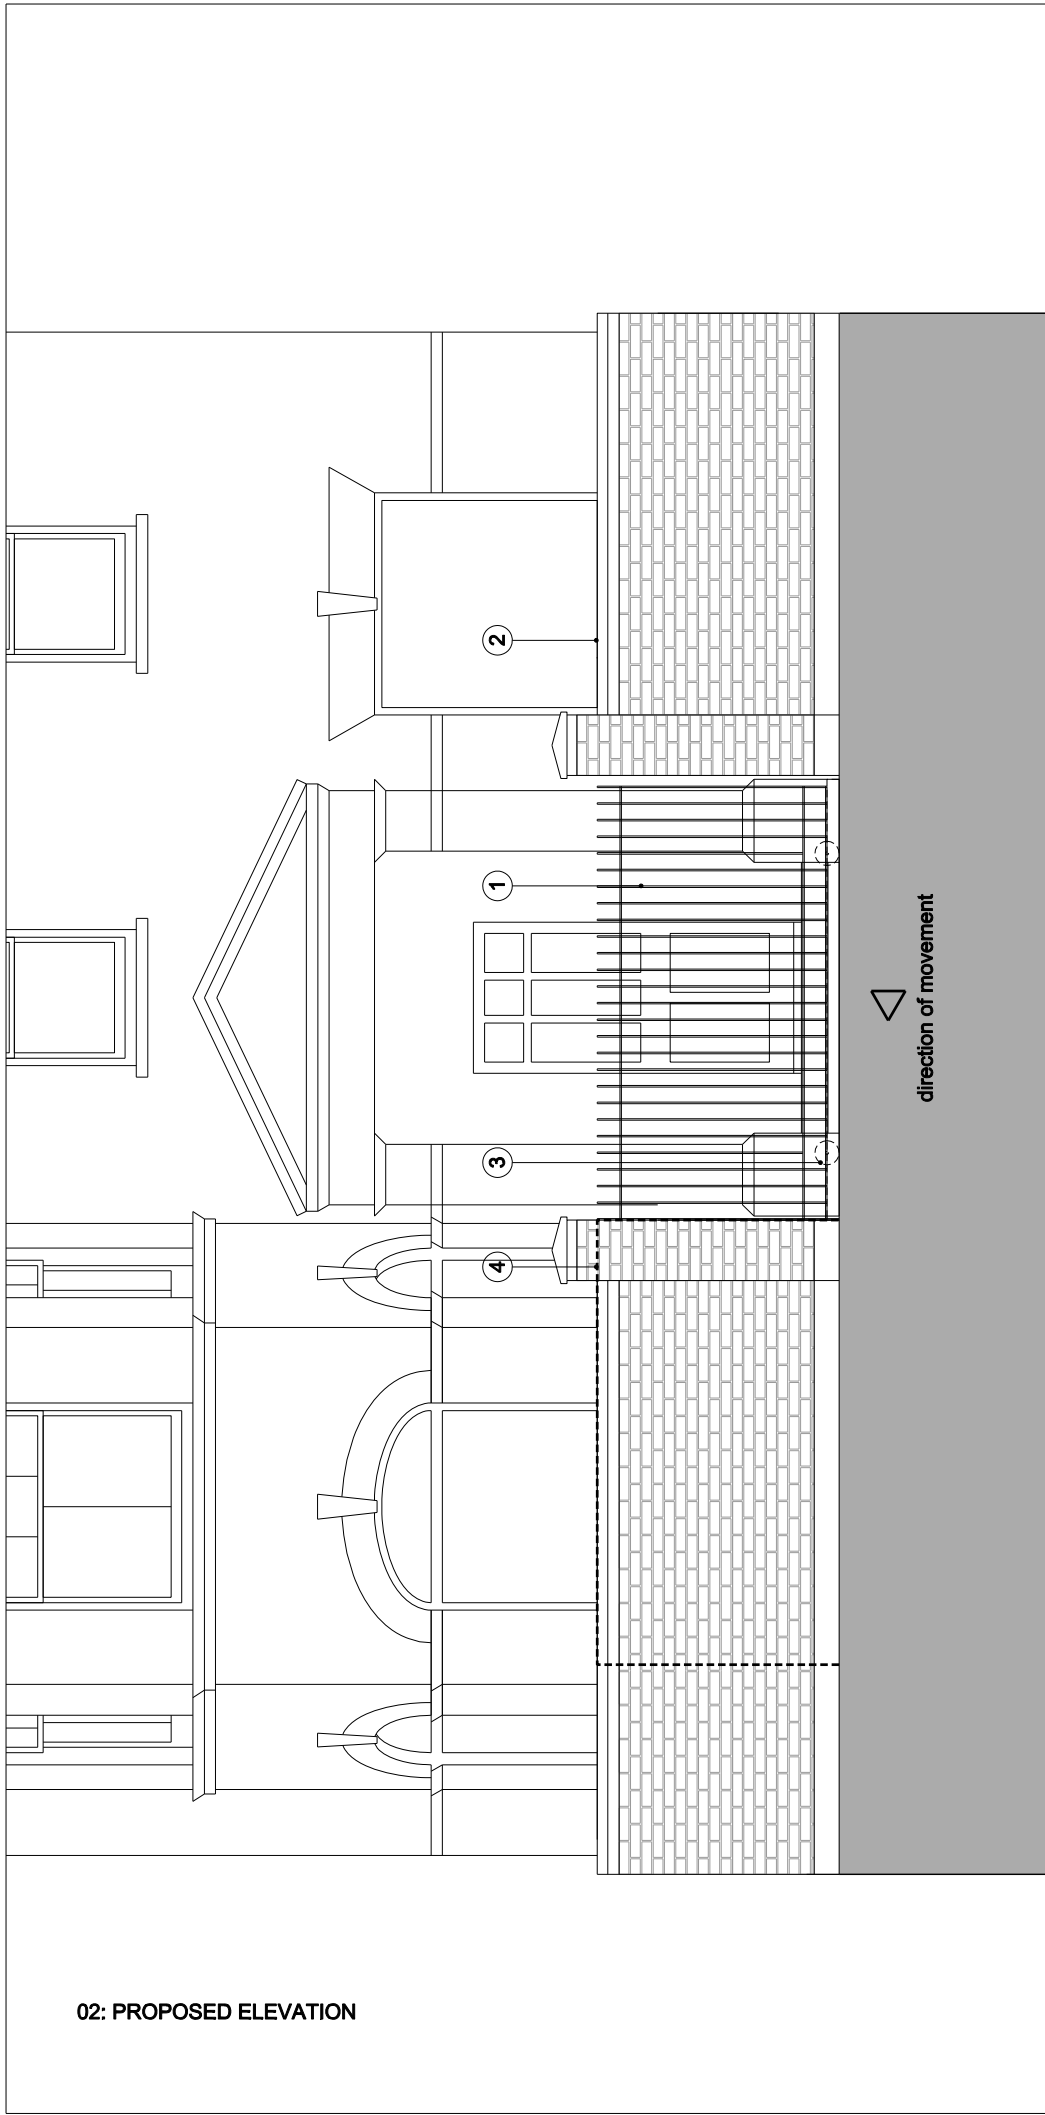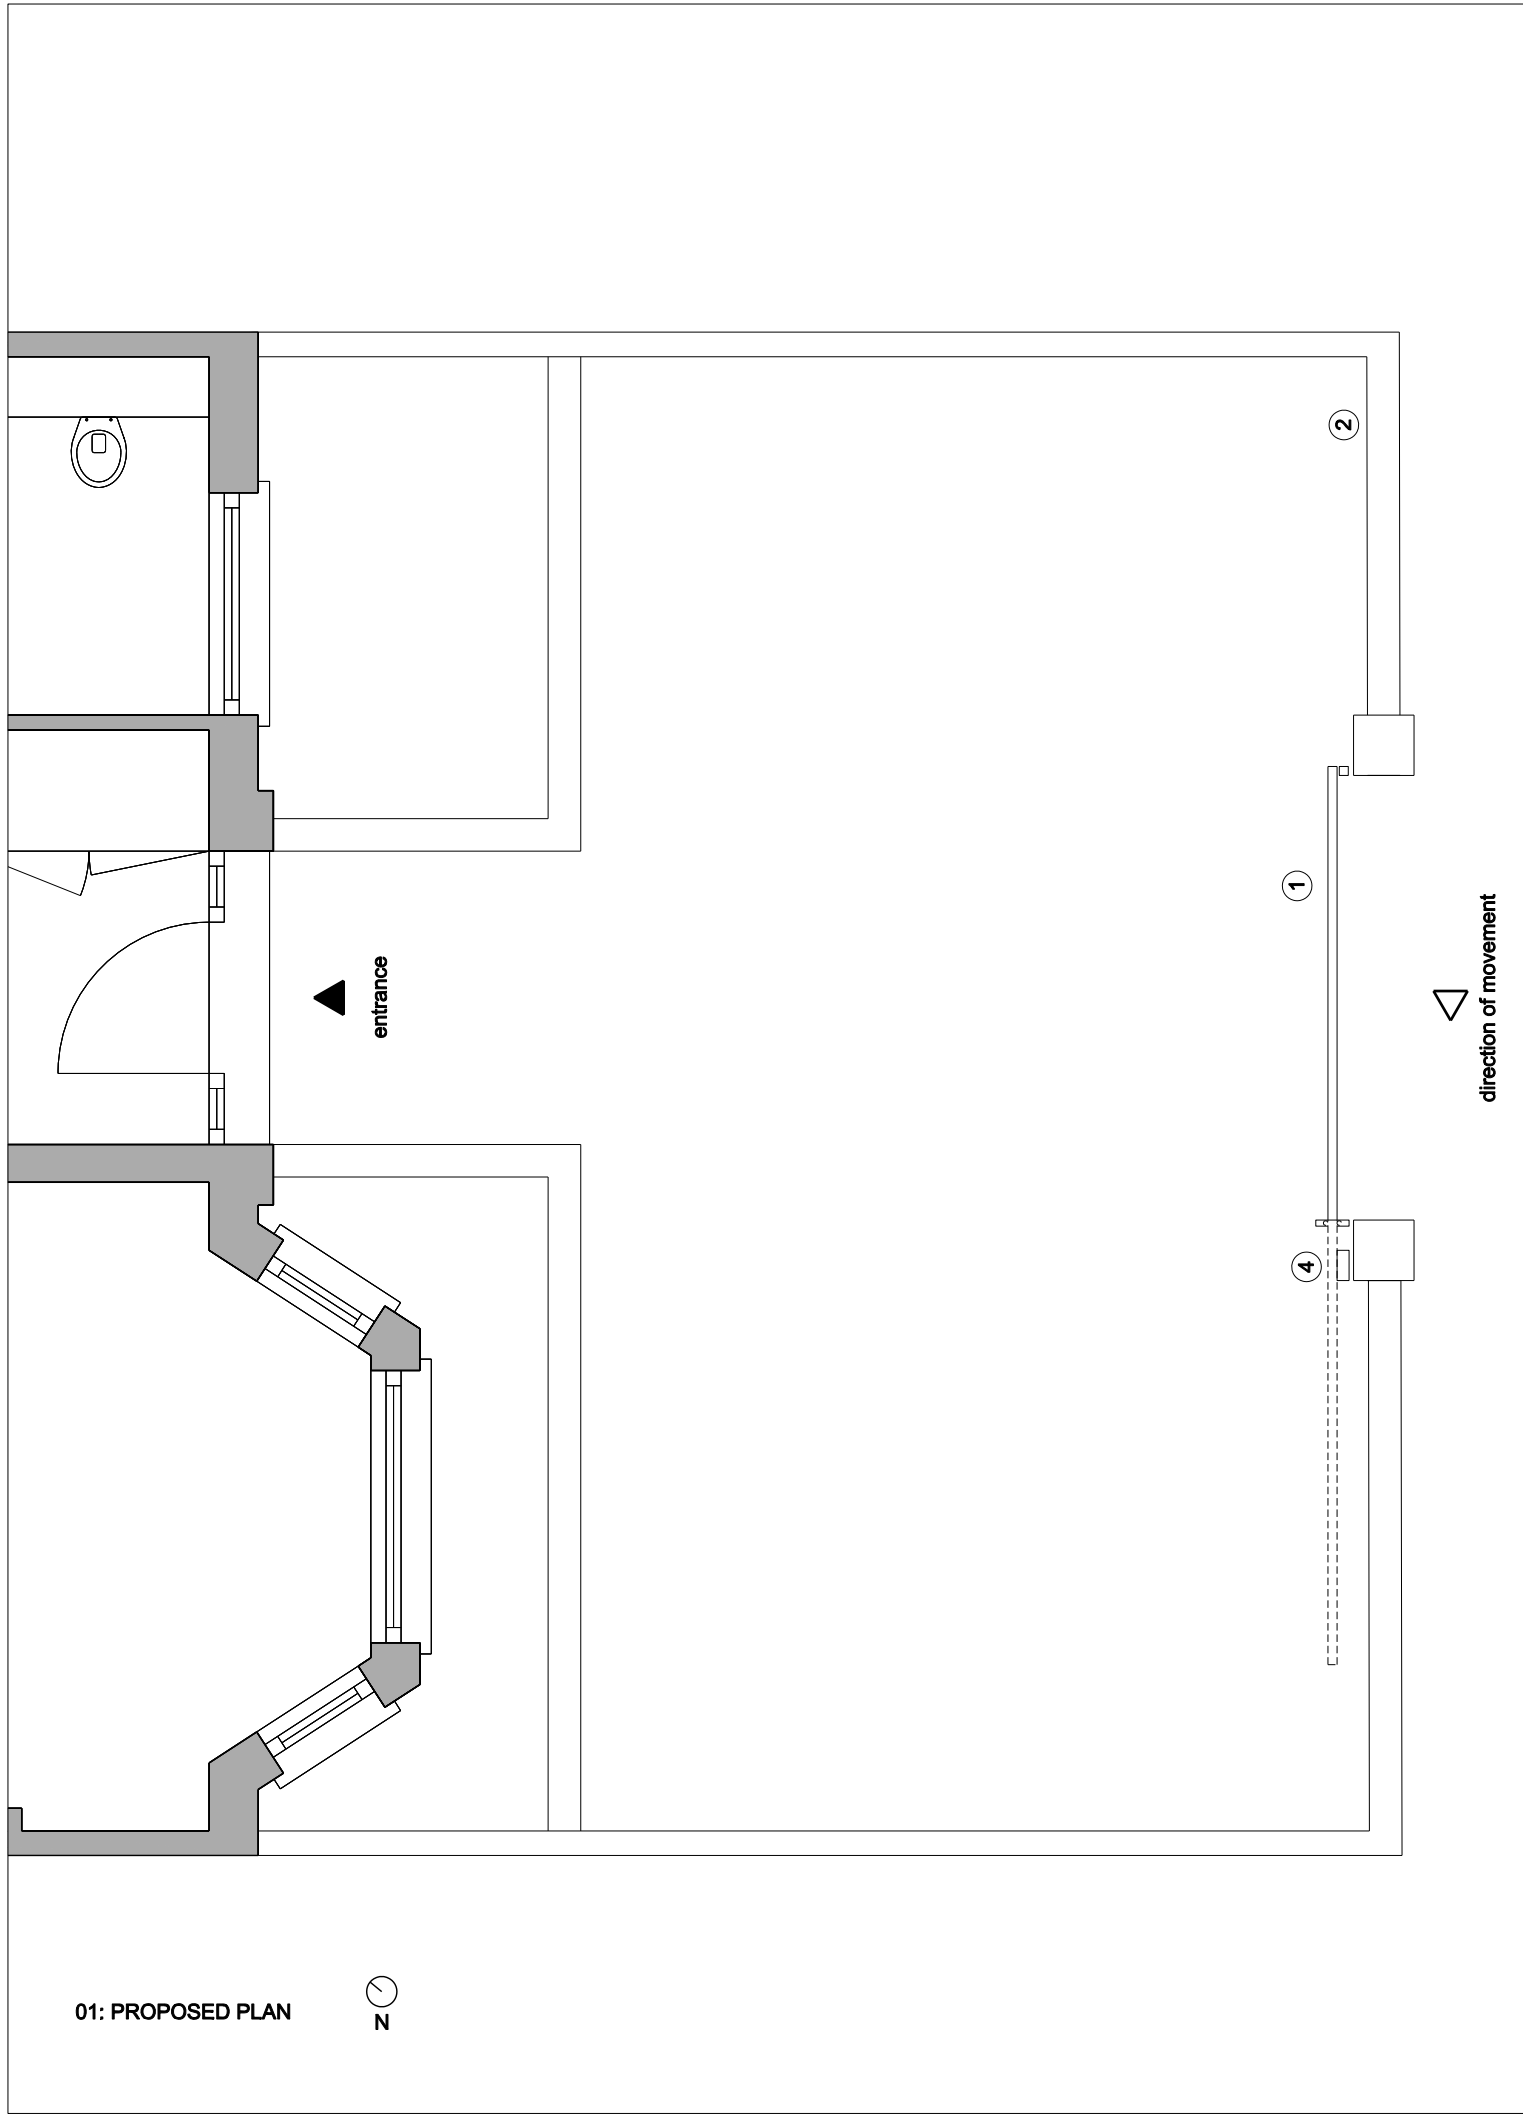

- Key
- 1 Proposed steel gate
 - 2 Existing front wall
 - 3 Steel roller
 - 4 Mechanism location behind pier

REVISION DATE AMENDMENT

1	02.12.08	minor modifications
---	----------	---------------------

DO NOT SCALE FROM THIS DRAWING
ALL DIMENSIONS TO BE CHECKED ON SITE BY THE CONTRACTOR
AND SUCH DIMENSIONS TO BE HIS RESPONSIBILITY
REPORT ALL DRAWING ERRORS AND OMISSIONS TO THE ARCHITECT
ALL DIMENSIONS IN MILLIMETERS UNLESS NOTED OTHERWISE
IF IN DOUBT ASK CONTRACT ADMINISTRATOR

DMA
Duggan Morris Architects Ltd
Unit 1, Zeux House,
16-30 Provost Street
London, E1 7HG
Telephone 020 7549 1780
www.dugganmorrisarchitects.com

job title
74 FAIRHAZEL GARDENS

drawing title
PROPOSED PLAN AND ELEVATION

status	PLANNING	drawing no	revision
scale	1:50 @ A3	041	A
job no	A087		