
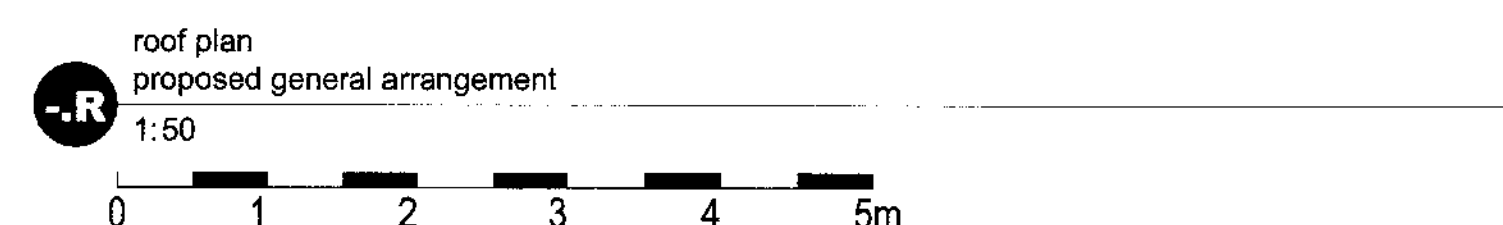
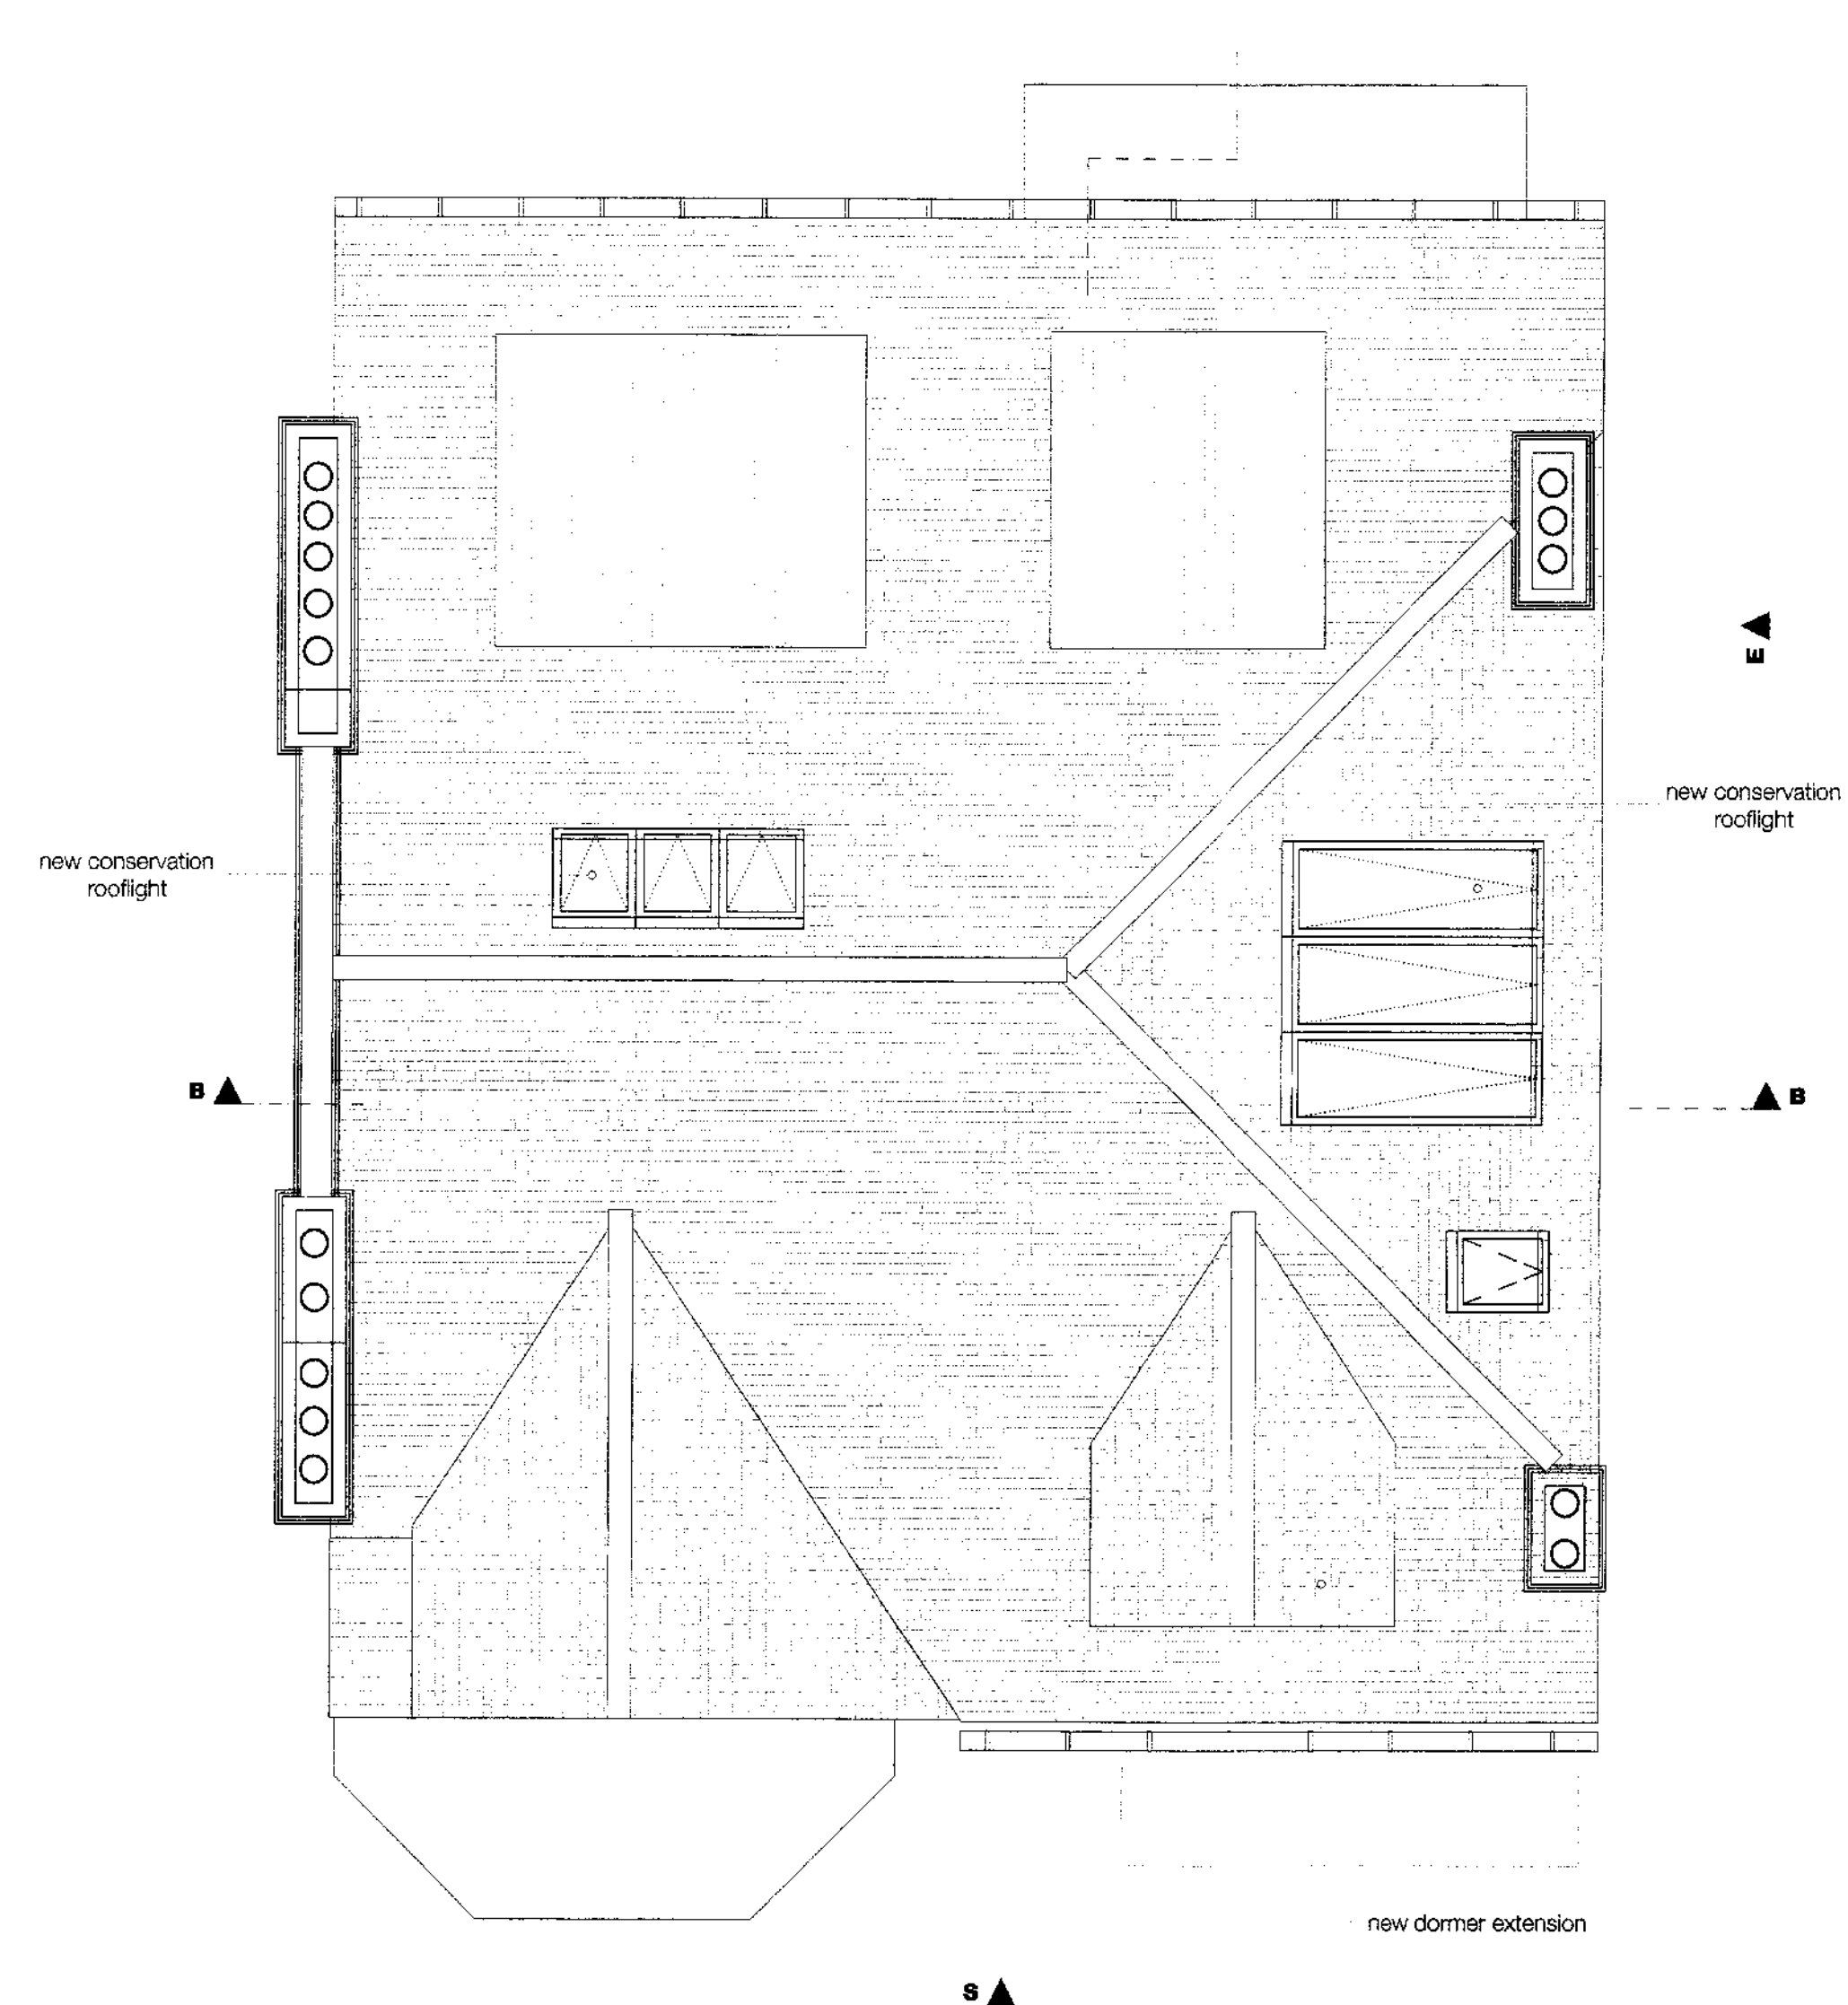
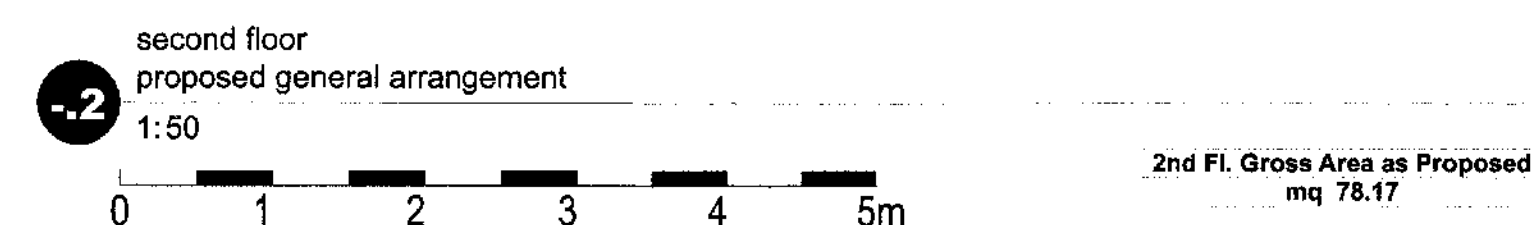
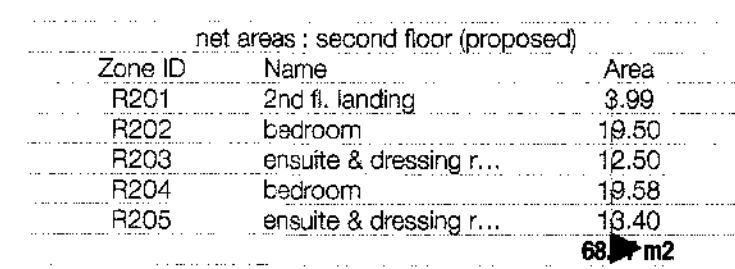


Gross Areas [proposed]			
Zone ID	Name	Area	Elevation
P200	2nd Fl. Gross Area as Proposed	78.17	6,705
P100	1st Fl. Gross Area as Proposed	96.37	3,485
P000	GF Gross Area as Proposed	147.89	0
		322.43 m2	

NOTES

1. This drawing must not be scaled
2. The contractor is to check all dimensions on site

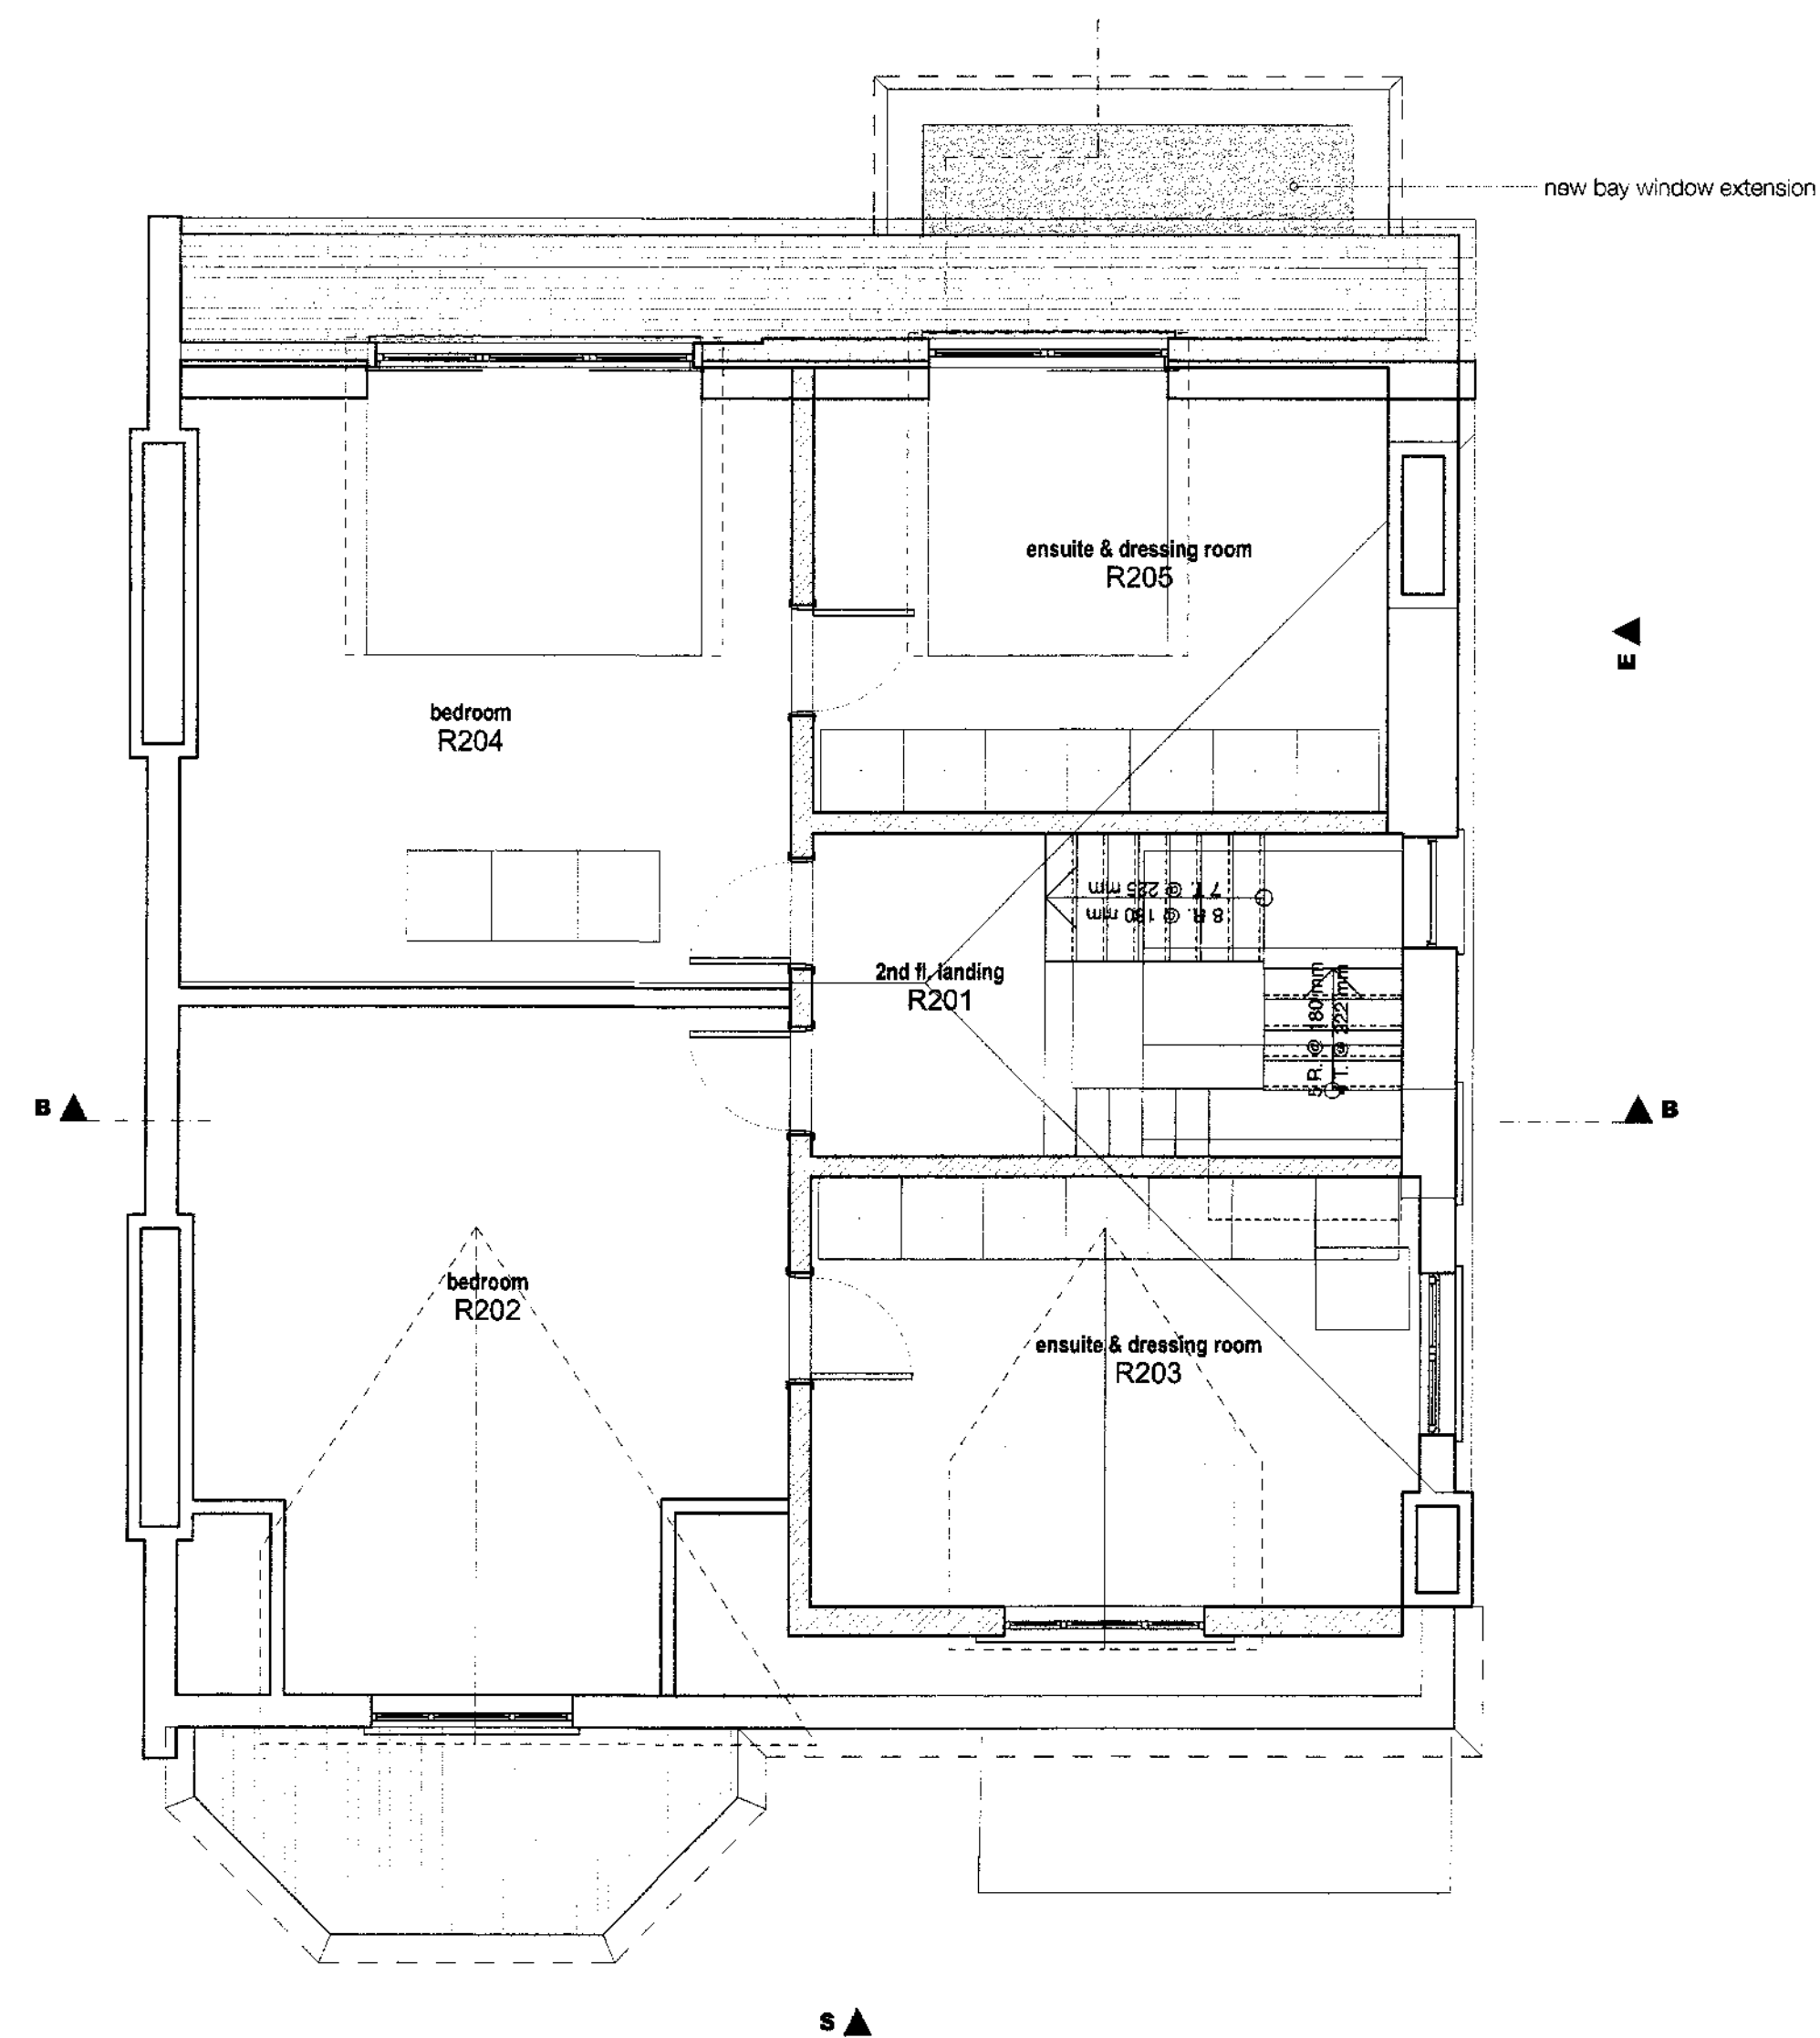

△				
ID	Description		Drawn/ Appr./ Date	
dwg type	GENERAL ARRANGEMENT			
dwg status	Planning - D			
Sacks Maguire Architects Studio 4 2 Downshire Hill London NW3 1NR tel. 020 7431 0665 fax 020 7431 4398				
Project				
12 Lamballe Road, London NW3 4HP				
Title				
2nd floor and roof plan as proposed				
Client				
Mr. & Mrs. Wise				
scale	see each dwg	drawn MF	date	23/12/2008
job number	464	drawing number	008	revision