



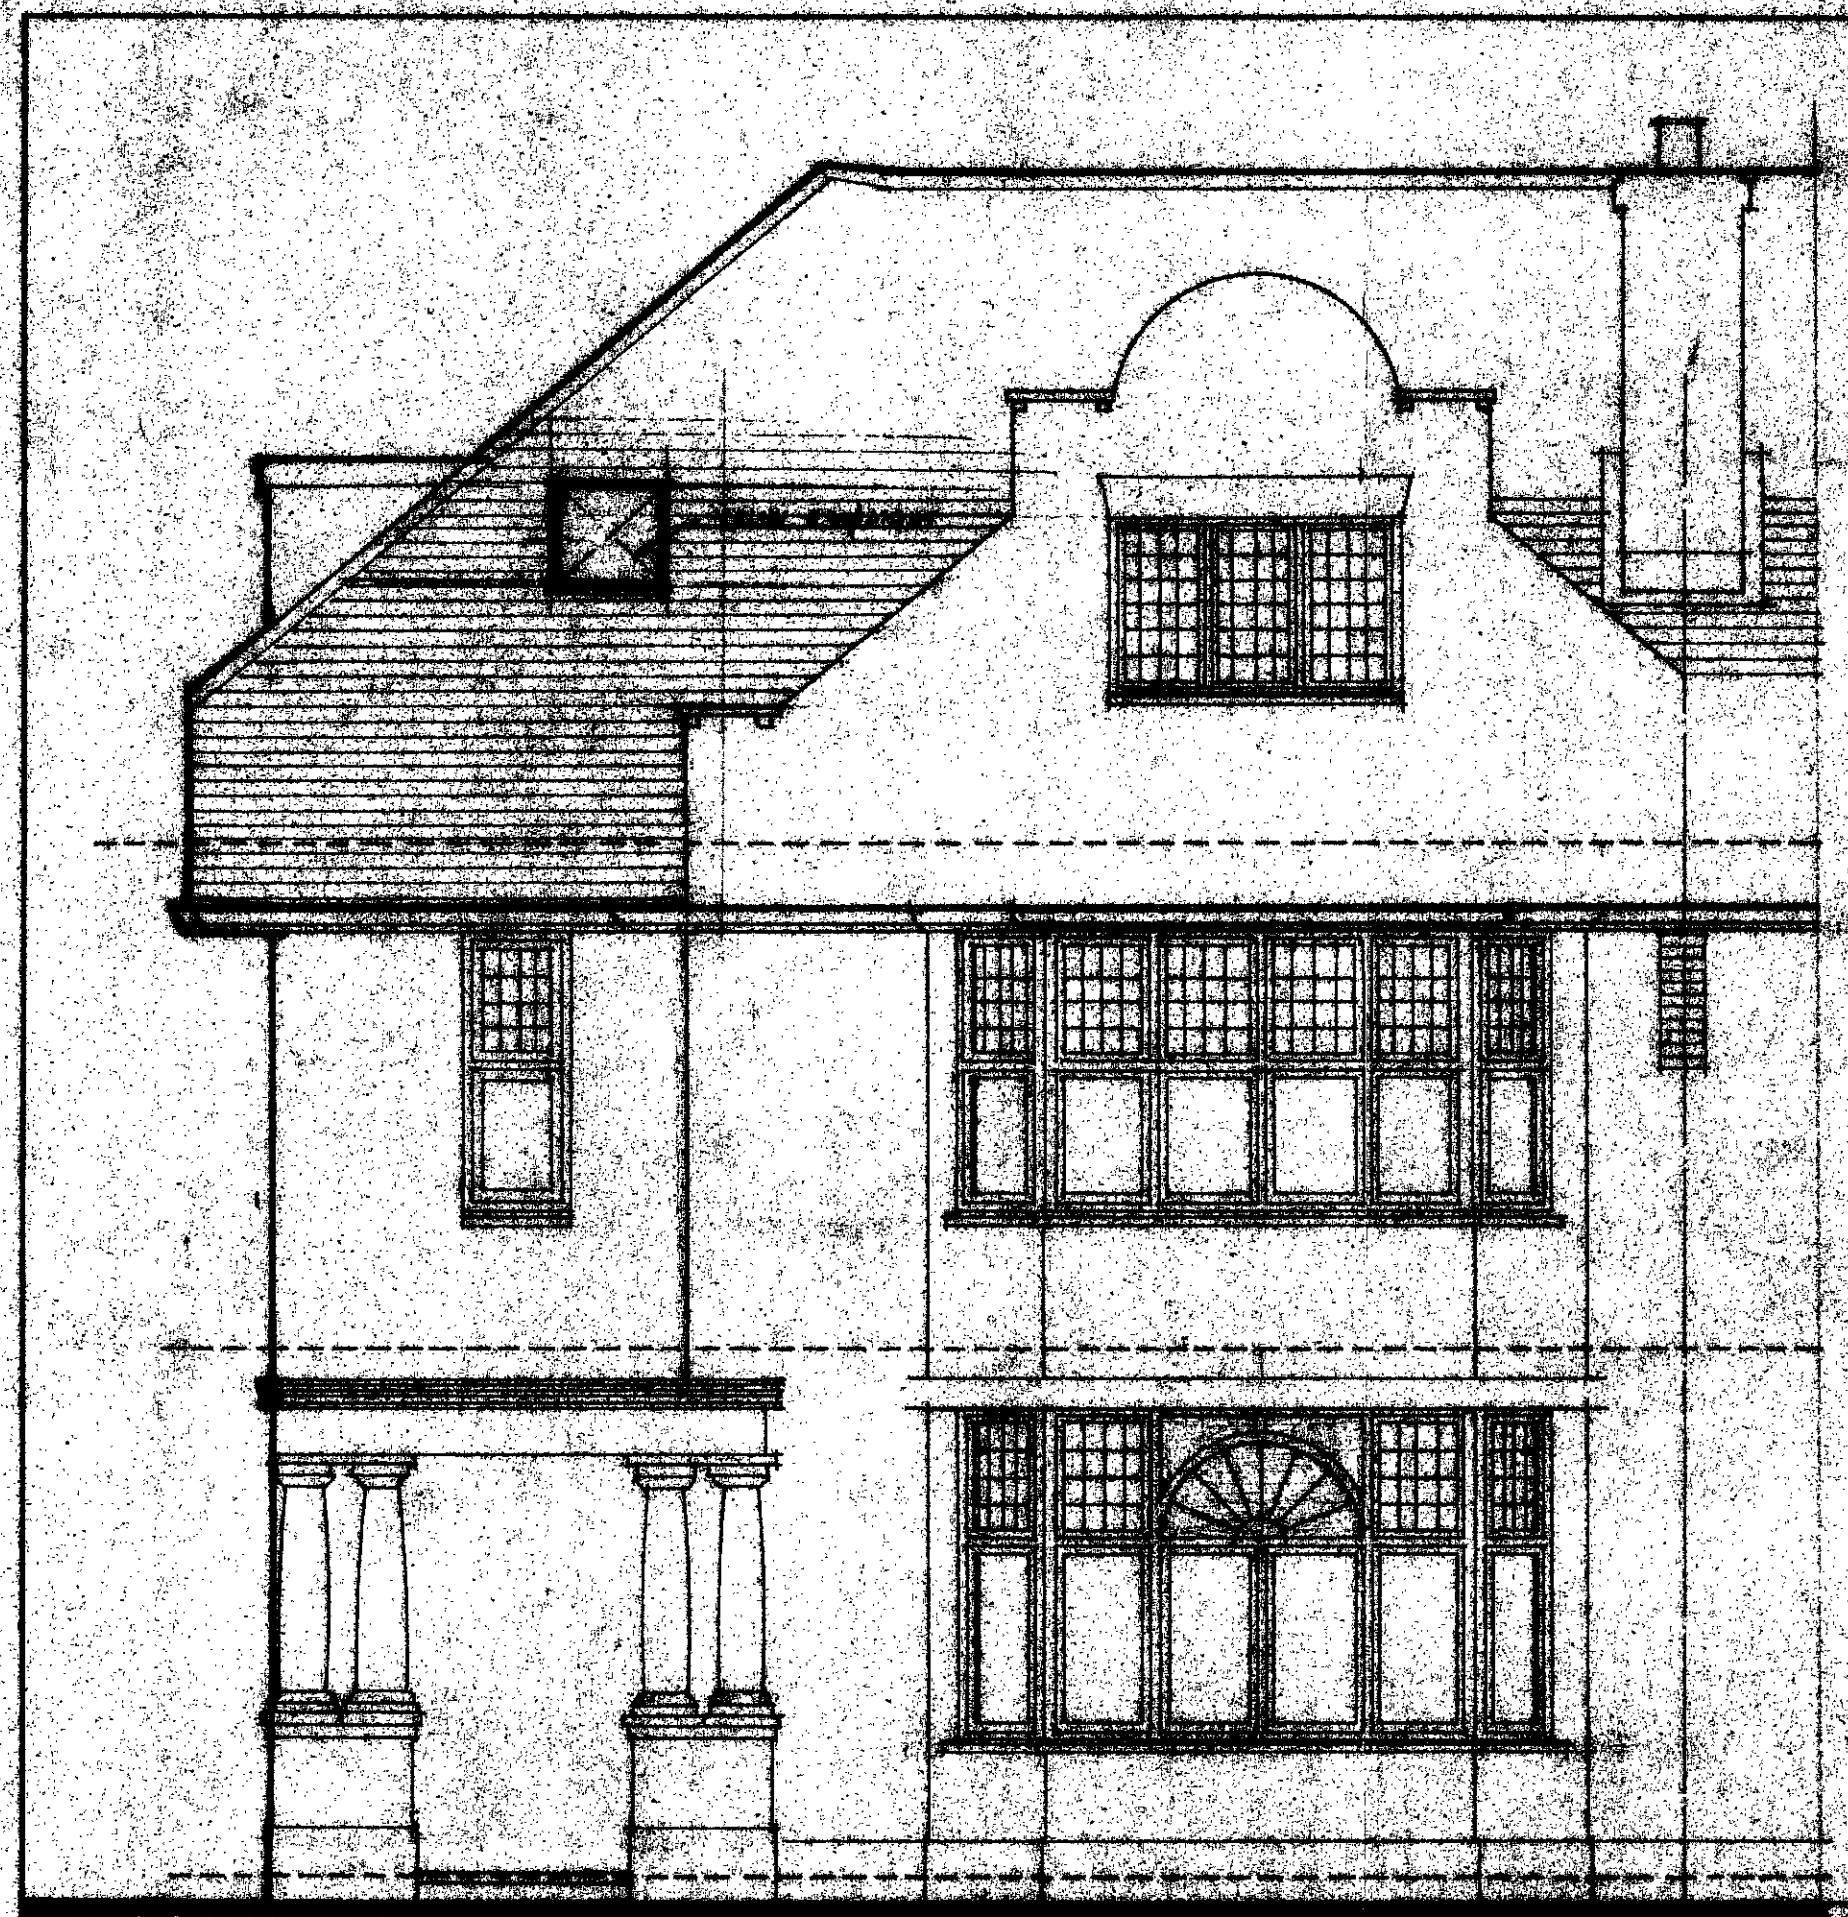


NORTH ELEVATION

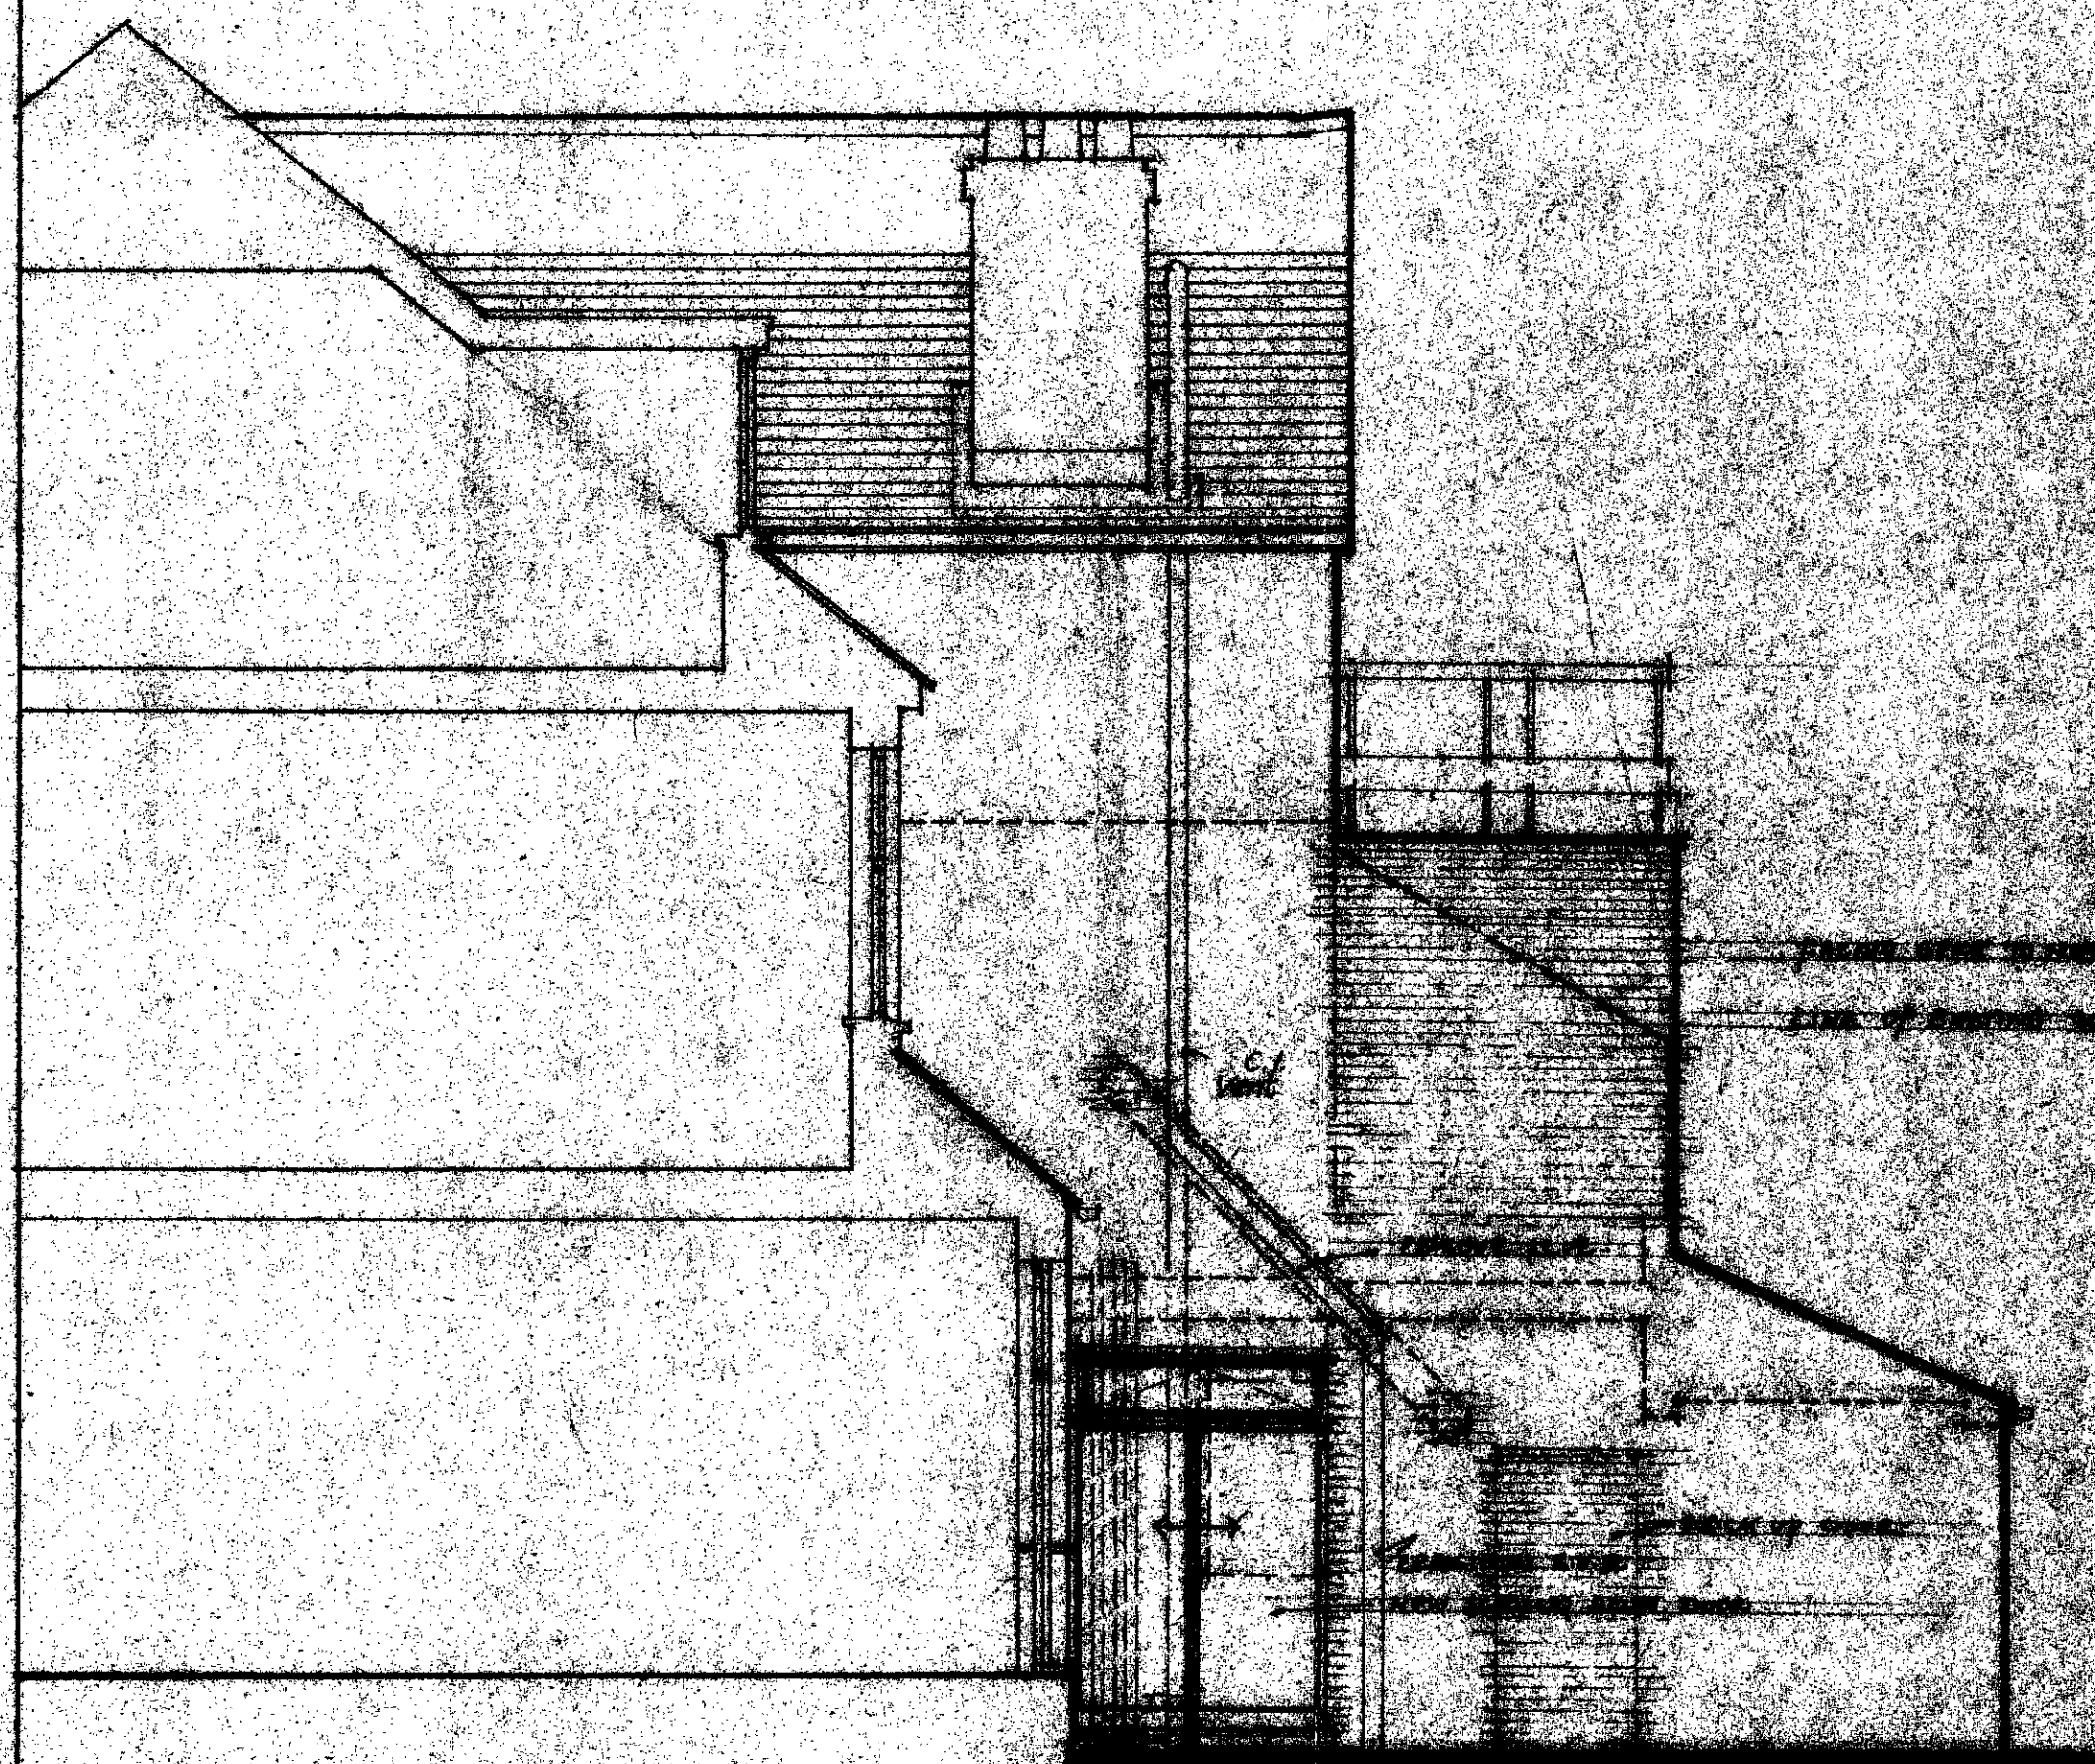


EAST ELEVATION



WEST ELEVATION

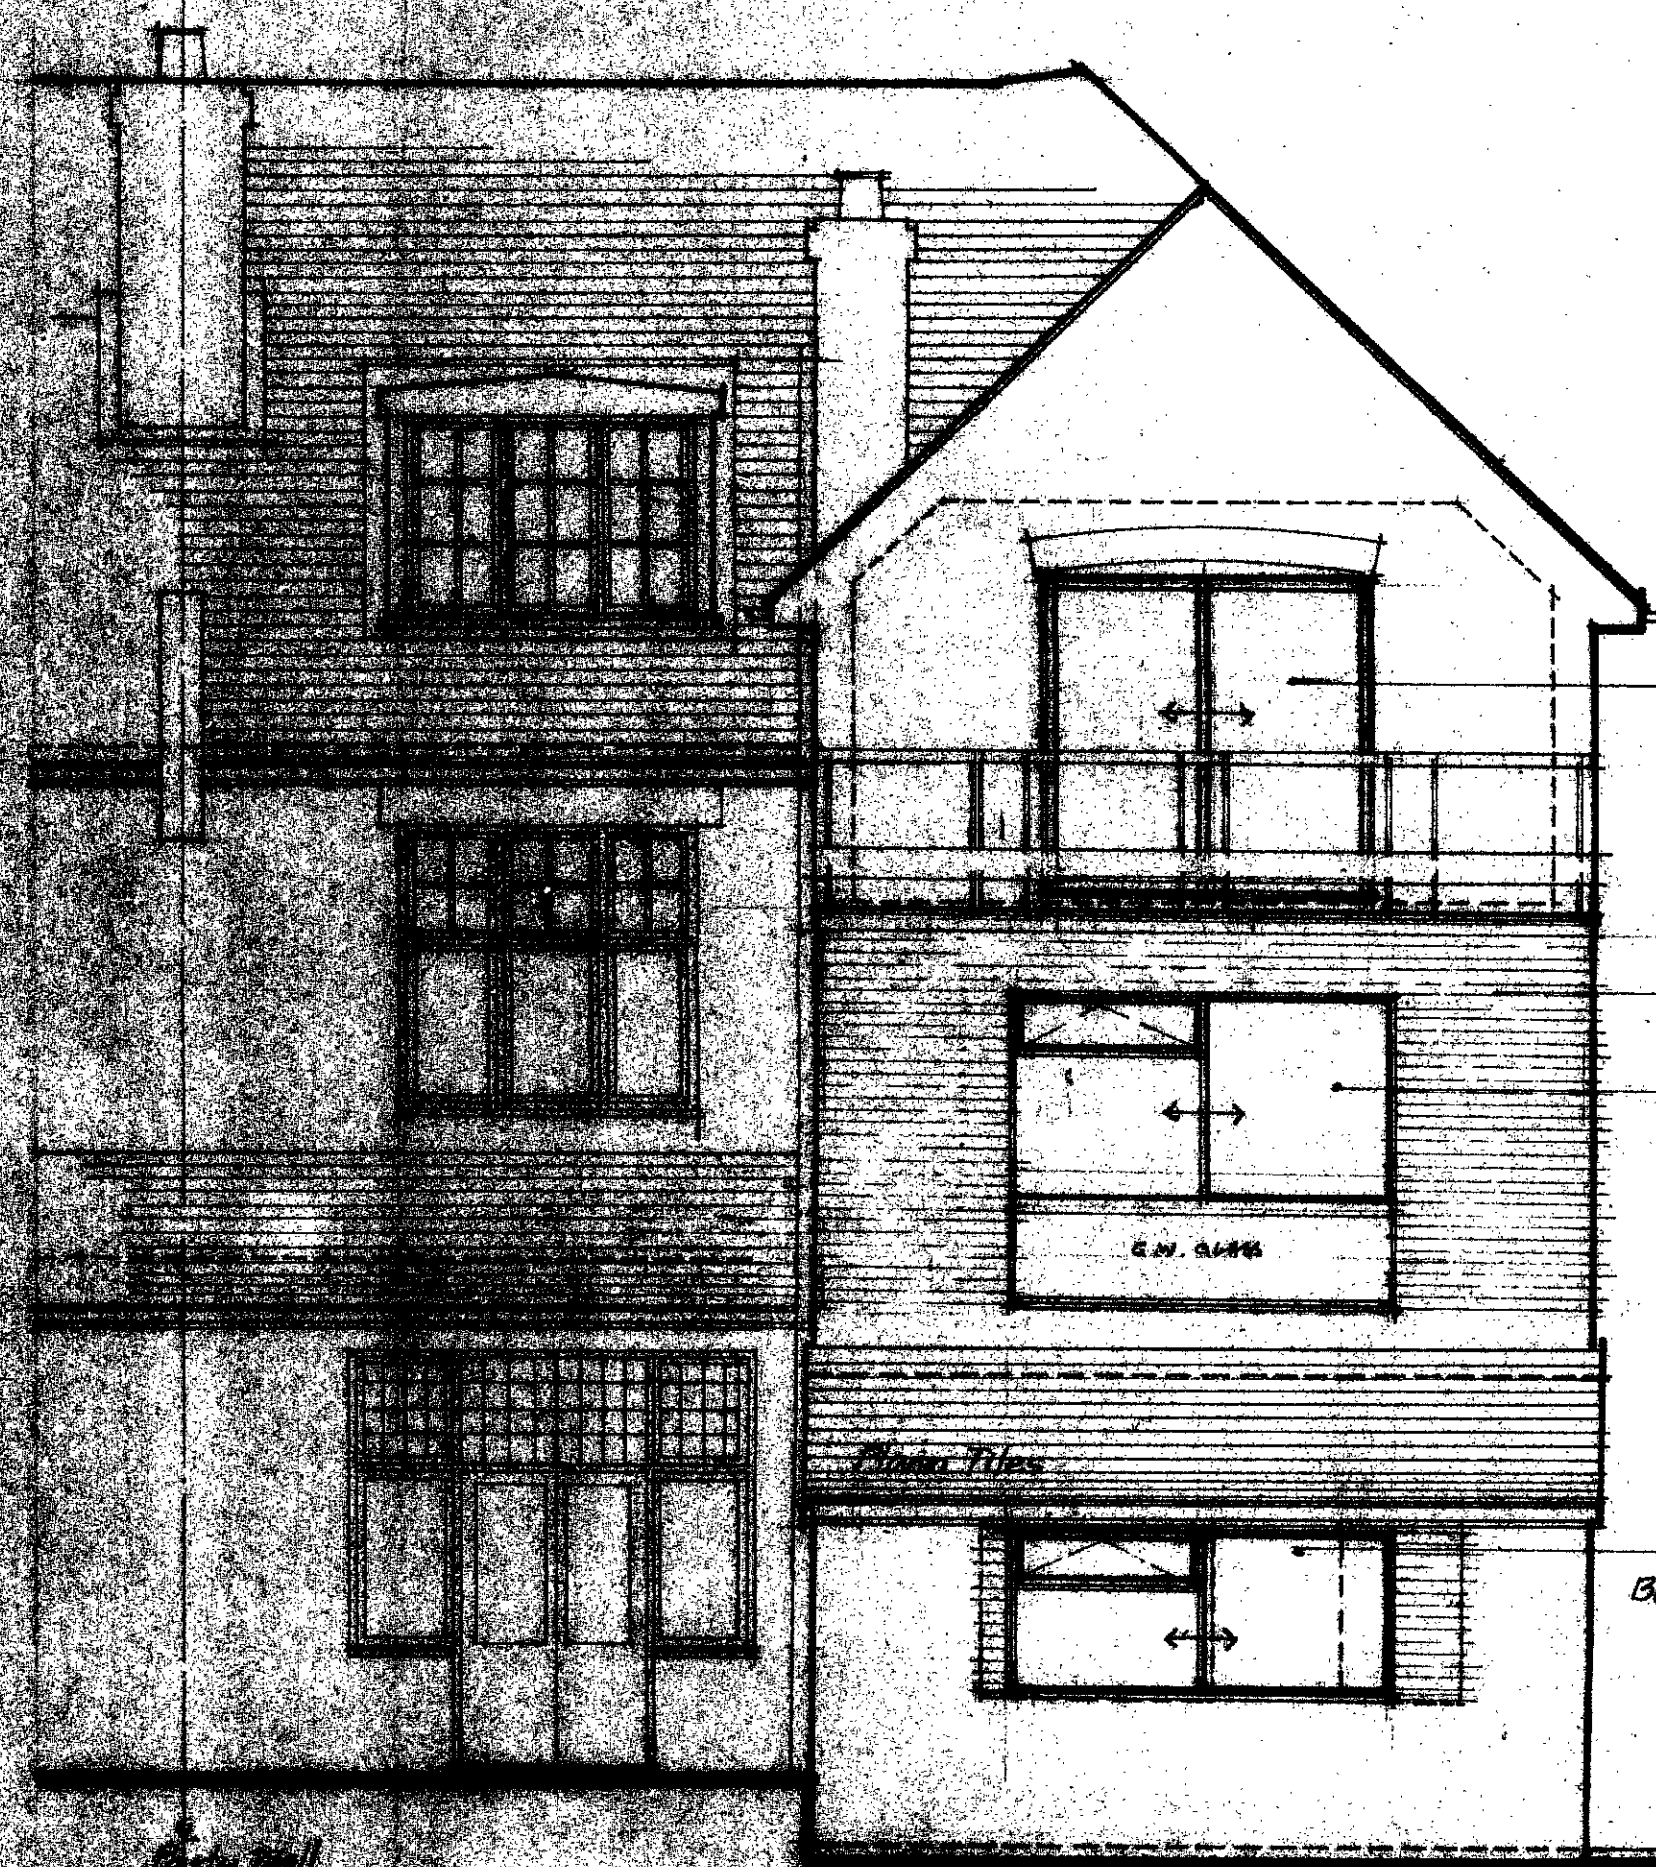

SOUTH ELEVATION

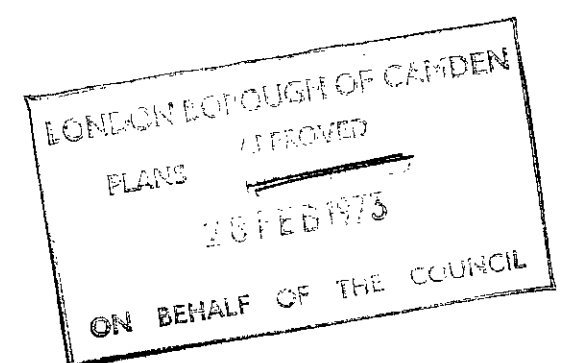

NEW SLIDING ALUM. DOORS
STEEL & HARDWOOD BALUSTRADE
FACING BRICK TO MATCH EXIST.
SLIDING ALUM. WINDOW
NEW SLIDING ALUM. WINDOW
Boundary Fence
Adjoining Owner.

TP/DH/6/20/15067

REVISIONS DATE

34 HOLLYCROFT AVENUE NW3
CONVERSION INTO TWO FLATS


ELEVATIONS

MORRISON, ROSE & PARTNERS
ARCHITECTS & PLANNERS


DAMEL HOUSE, 11 CROSS KEYS CLOSE,
LONDON, W1M 5FY TEL: 01-486 5066

29, SWANLEY CENTRE, SWANLEY, KENT
BR8 7TH TEL: SWANLEY 5811


DRAWN BY	J.V.	DRAWING No.	REVISIONS
DATE	26.7.72	1799	9
SCALE	1/4"		

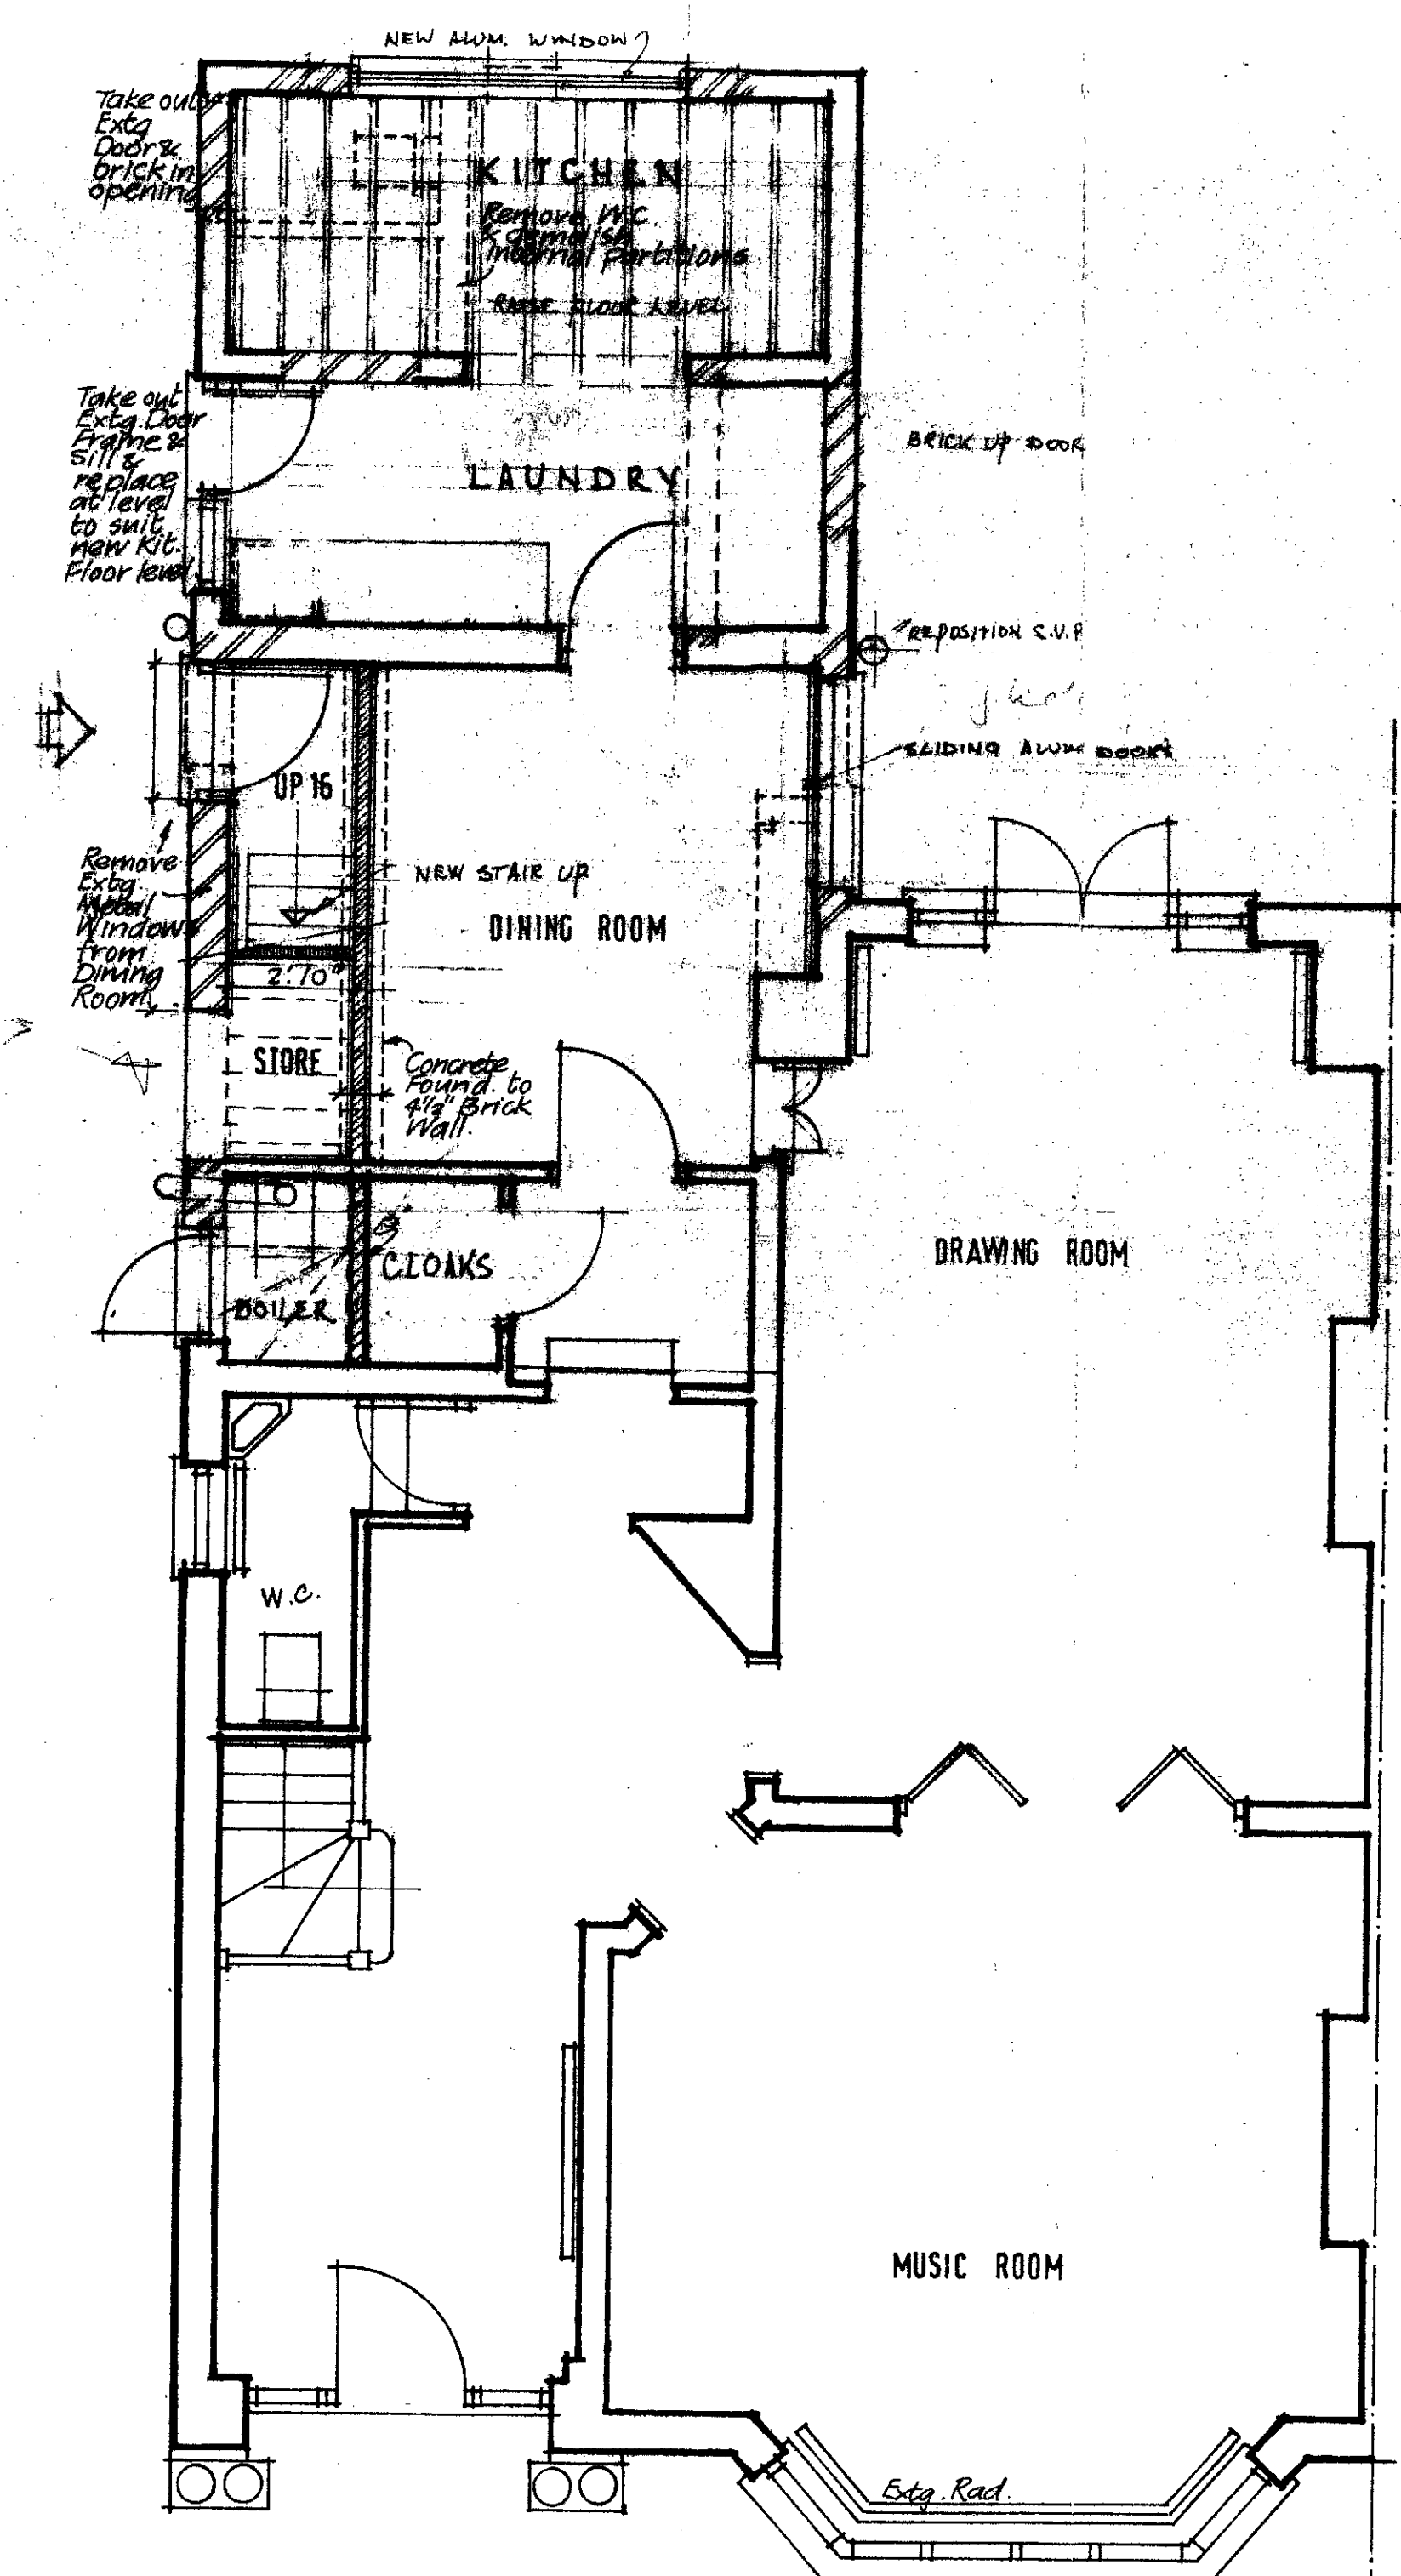

GROUND FLOOR

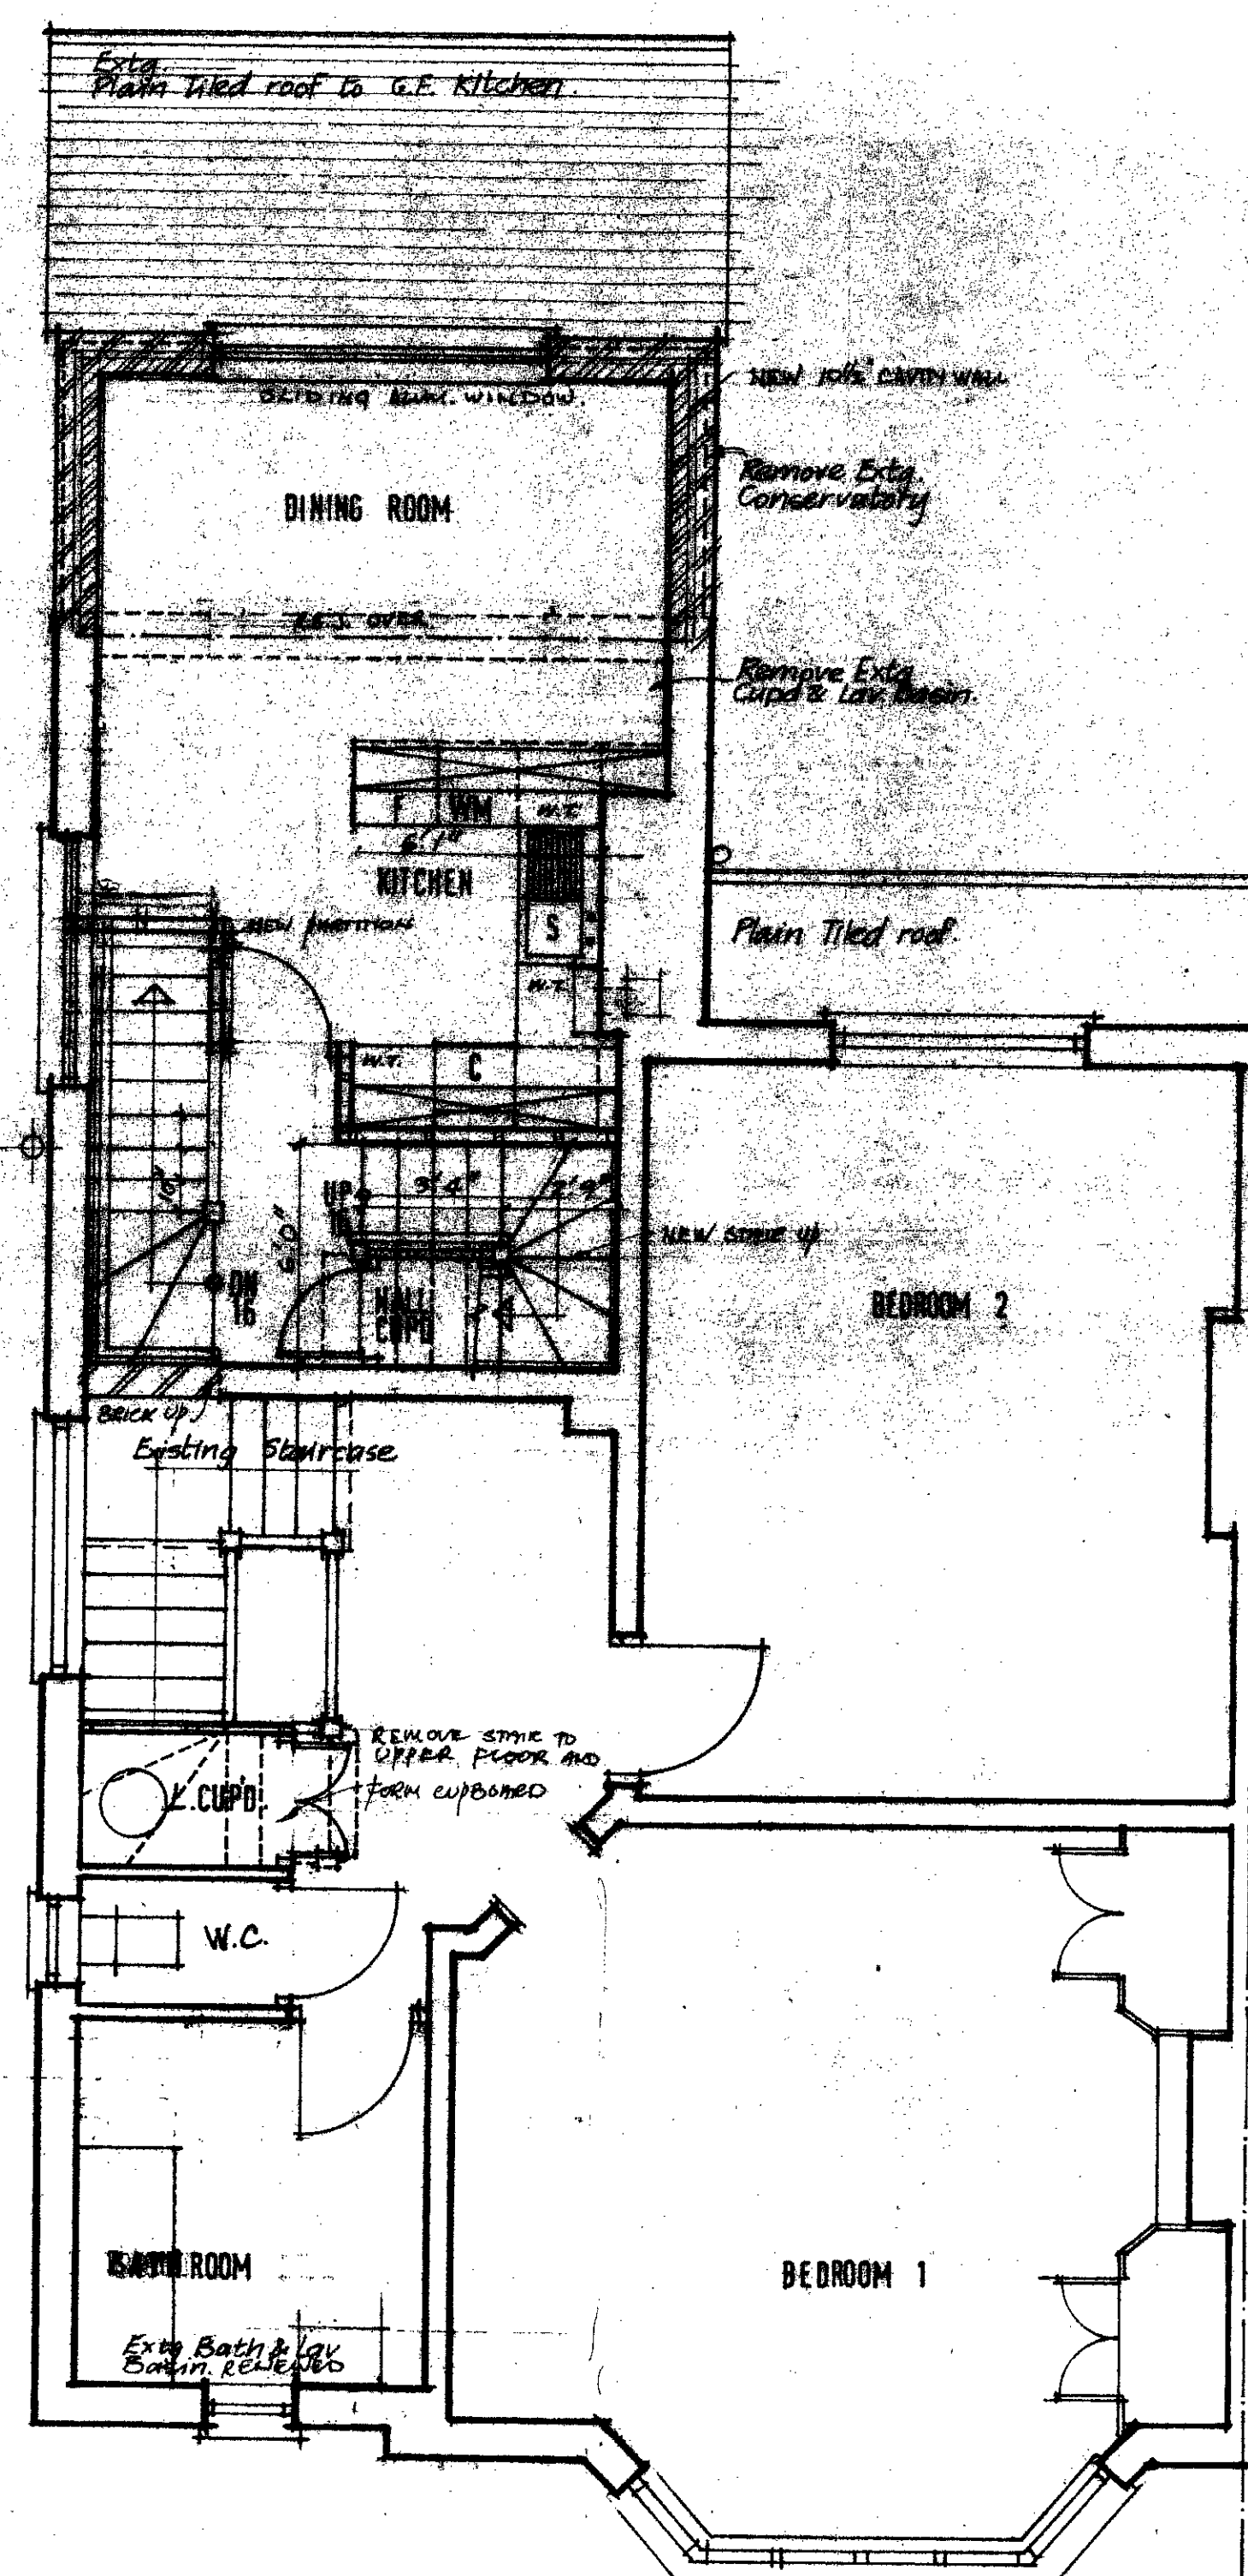

1st FLOOR

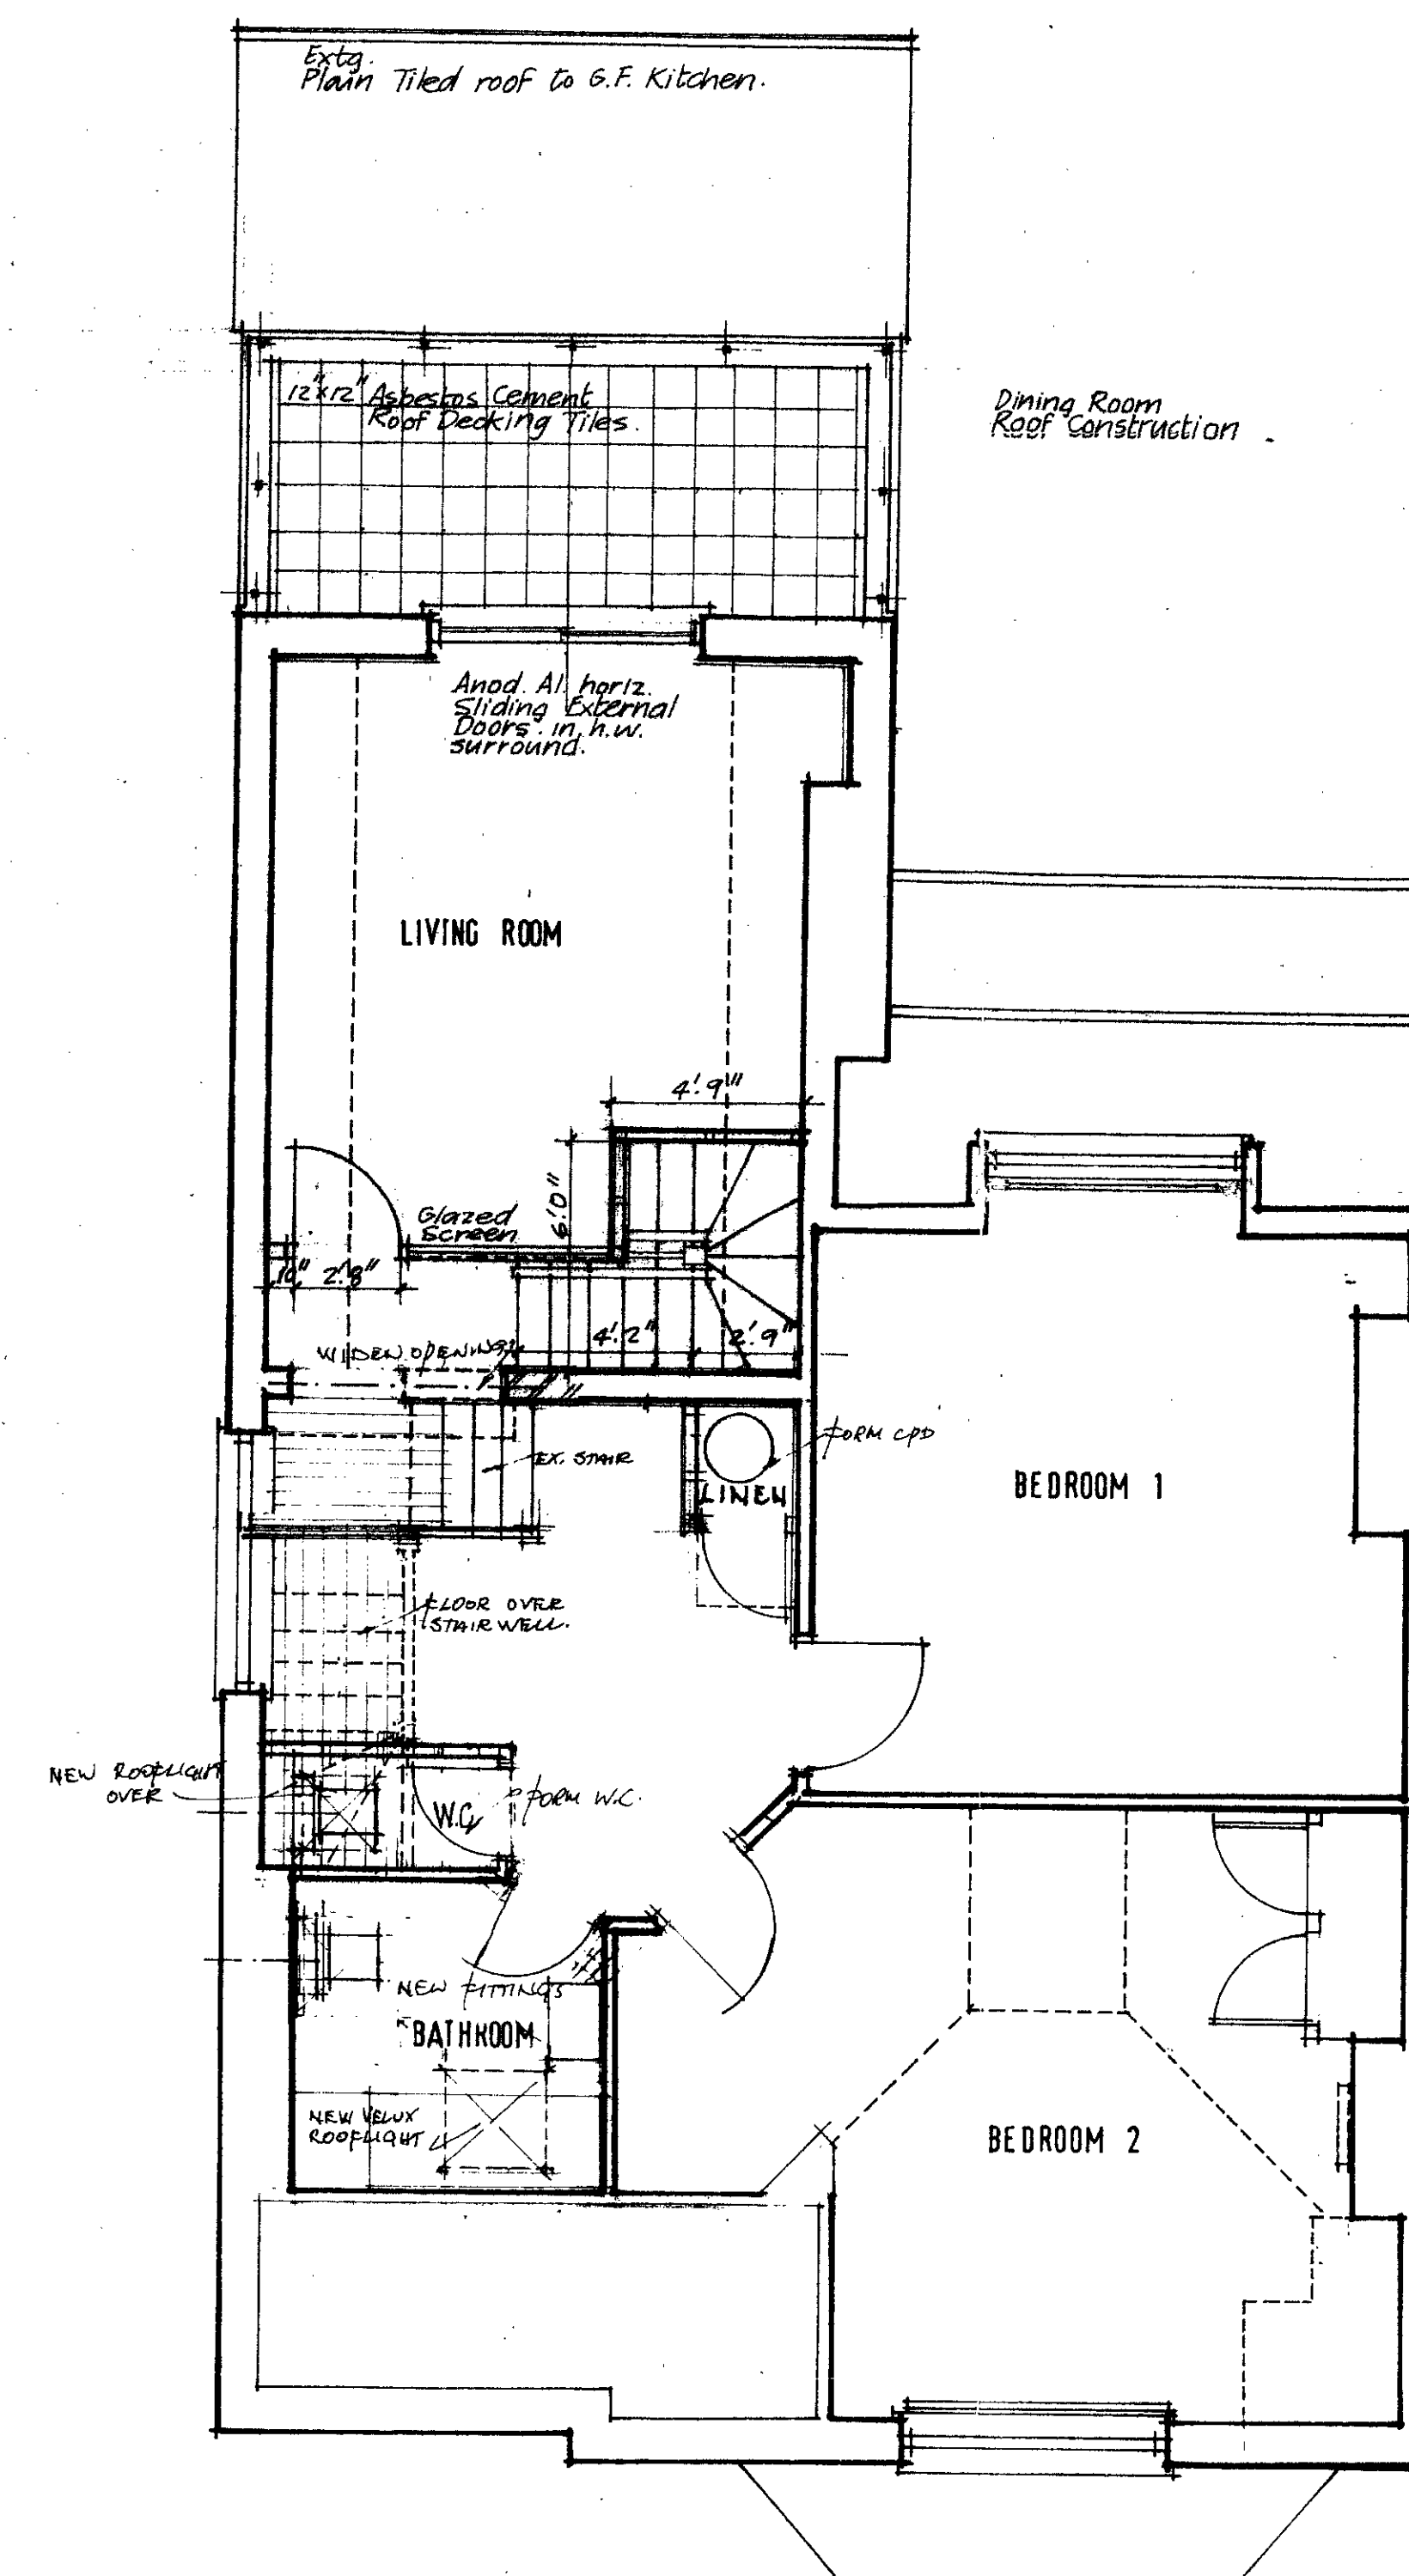

2nd FLOOR

LONDON BOROUGH OF CAMDEN
APPROVED
~~NOT APPROVED~~
28 FEB 1973
ON BEHALF OF THE COUNCIL




A	REVISED	1-12-77
	REVISIONS	DATE

34 HOLLYCROFT AVENUE NW3
CONVERSION INTO TWO FLATS

PLANS

MORRISON, ROSE & PARTNERS
CHARTERED ARCHITECTS · SURVEYORS
DAMEL HOUSE, 11 CROSS KEYS CLOSE,
LONDON, W.1. TEL: 01 - 486 - 5066/9

DRAWN BY	J. J.	DRAWING No.		REVISIONS	
DATE	NOV. 72	1799	8	A	
SCALE	$1/4" = 1'0"$				

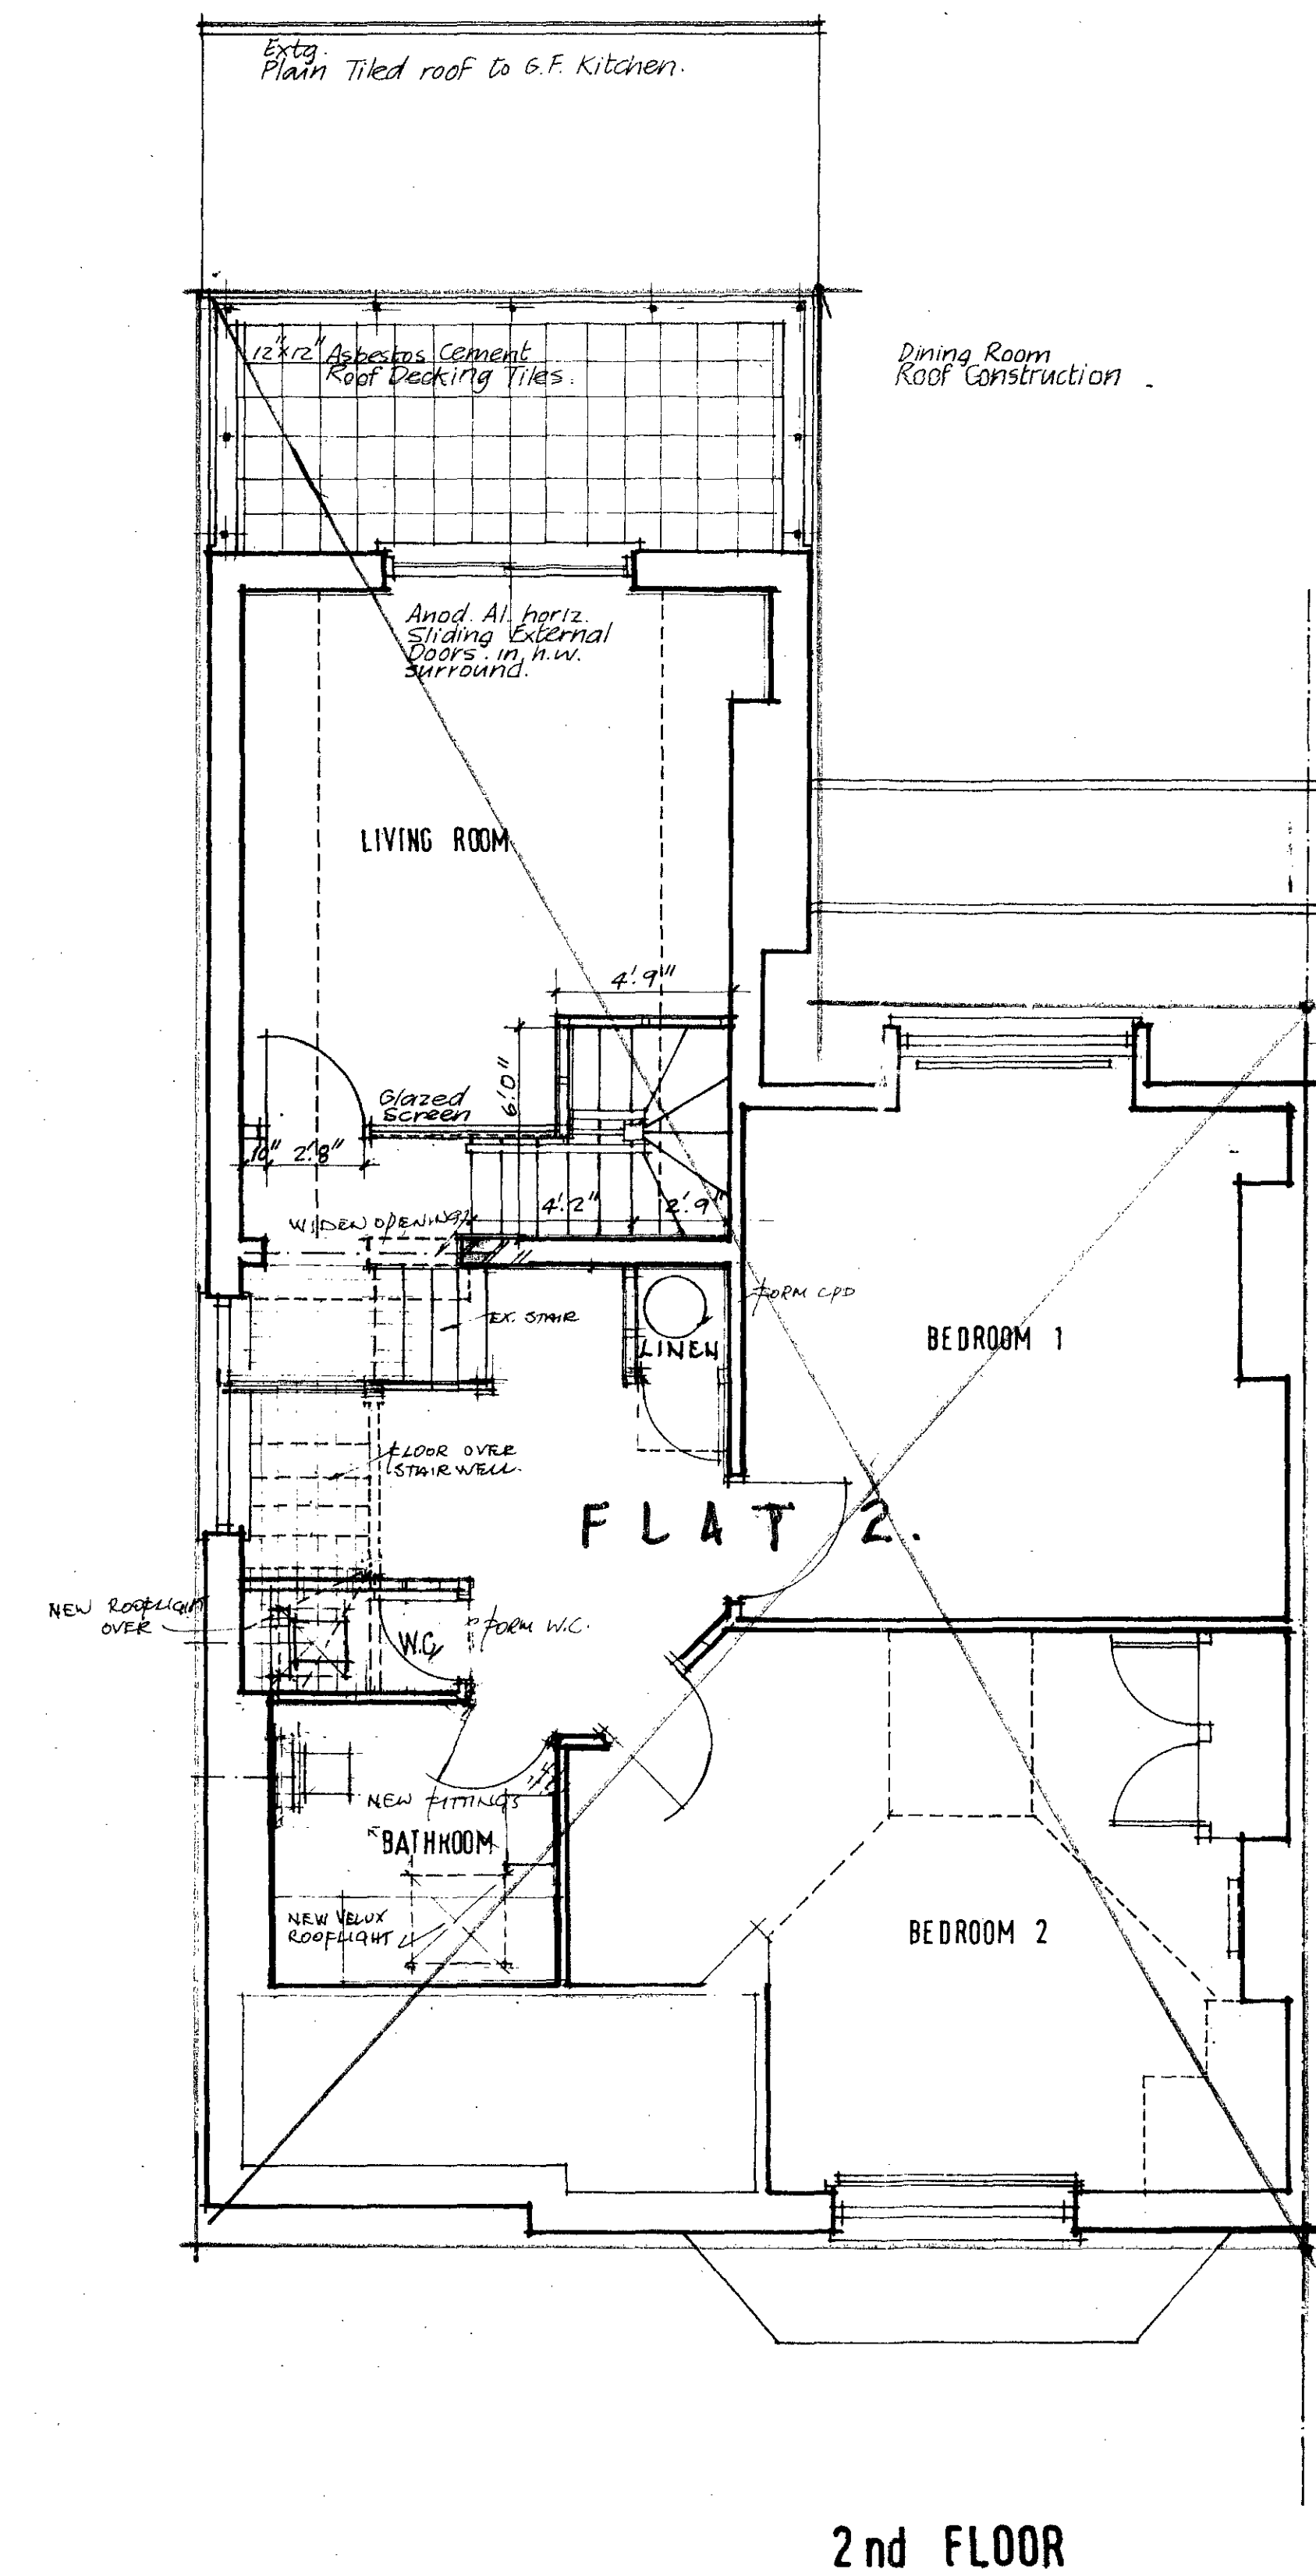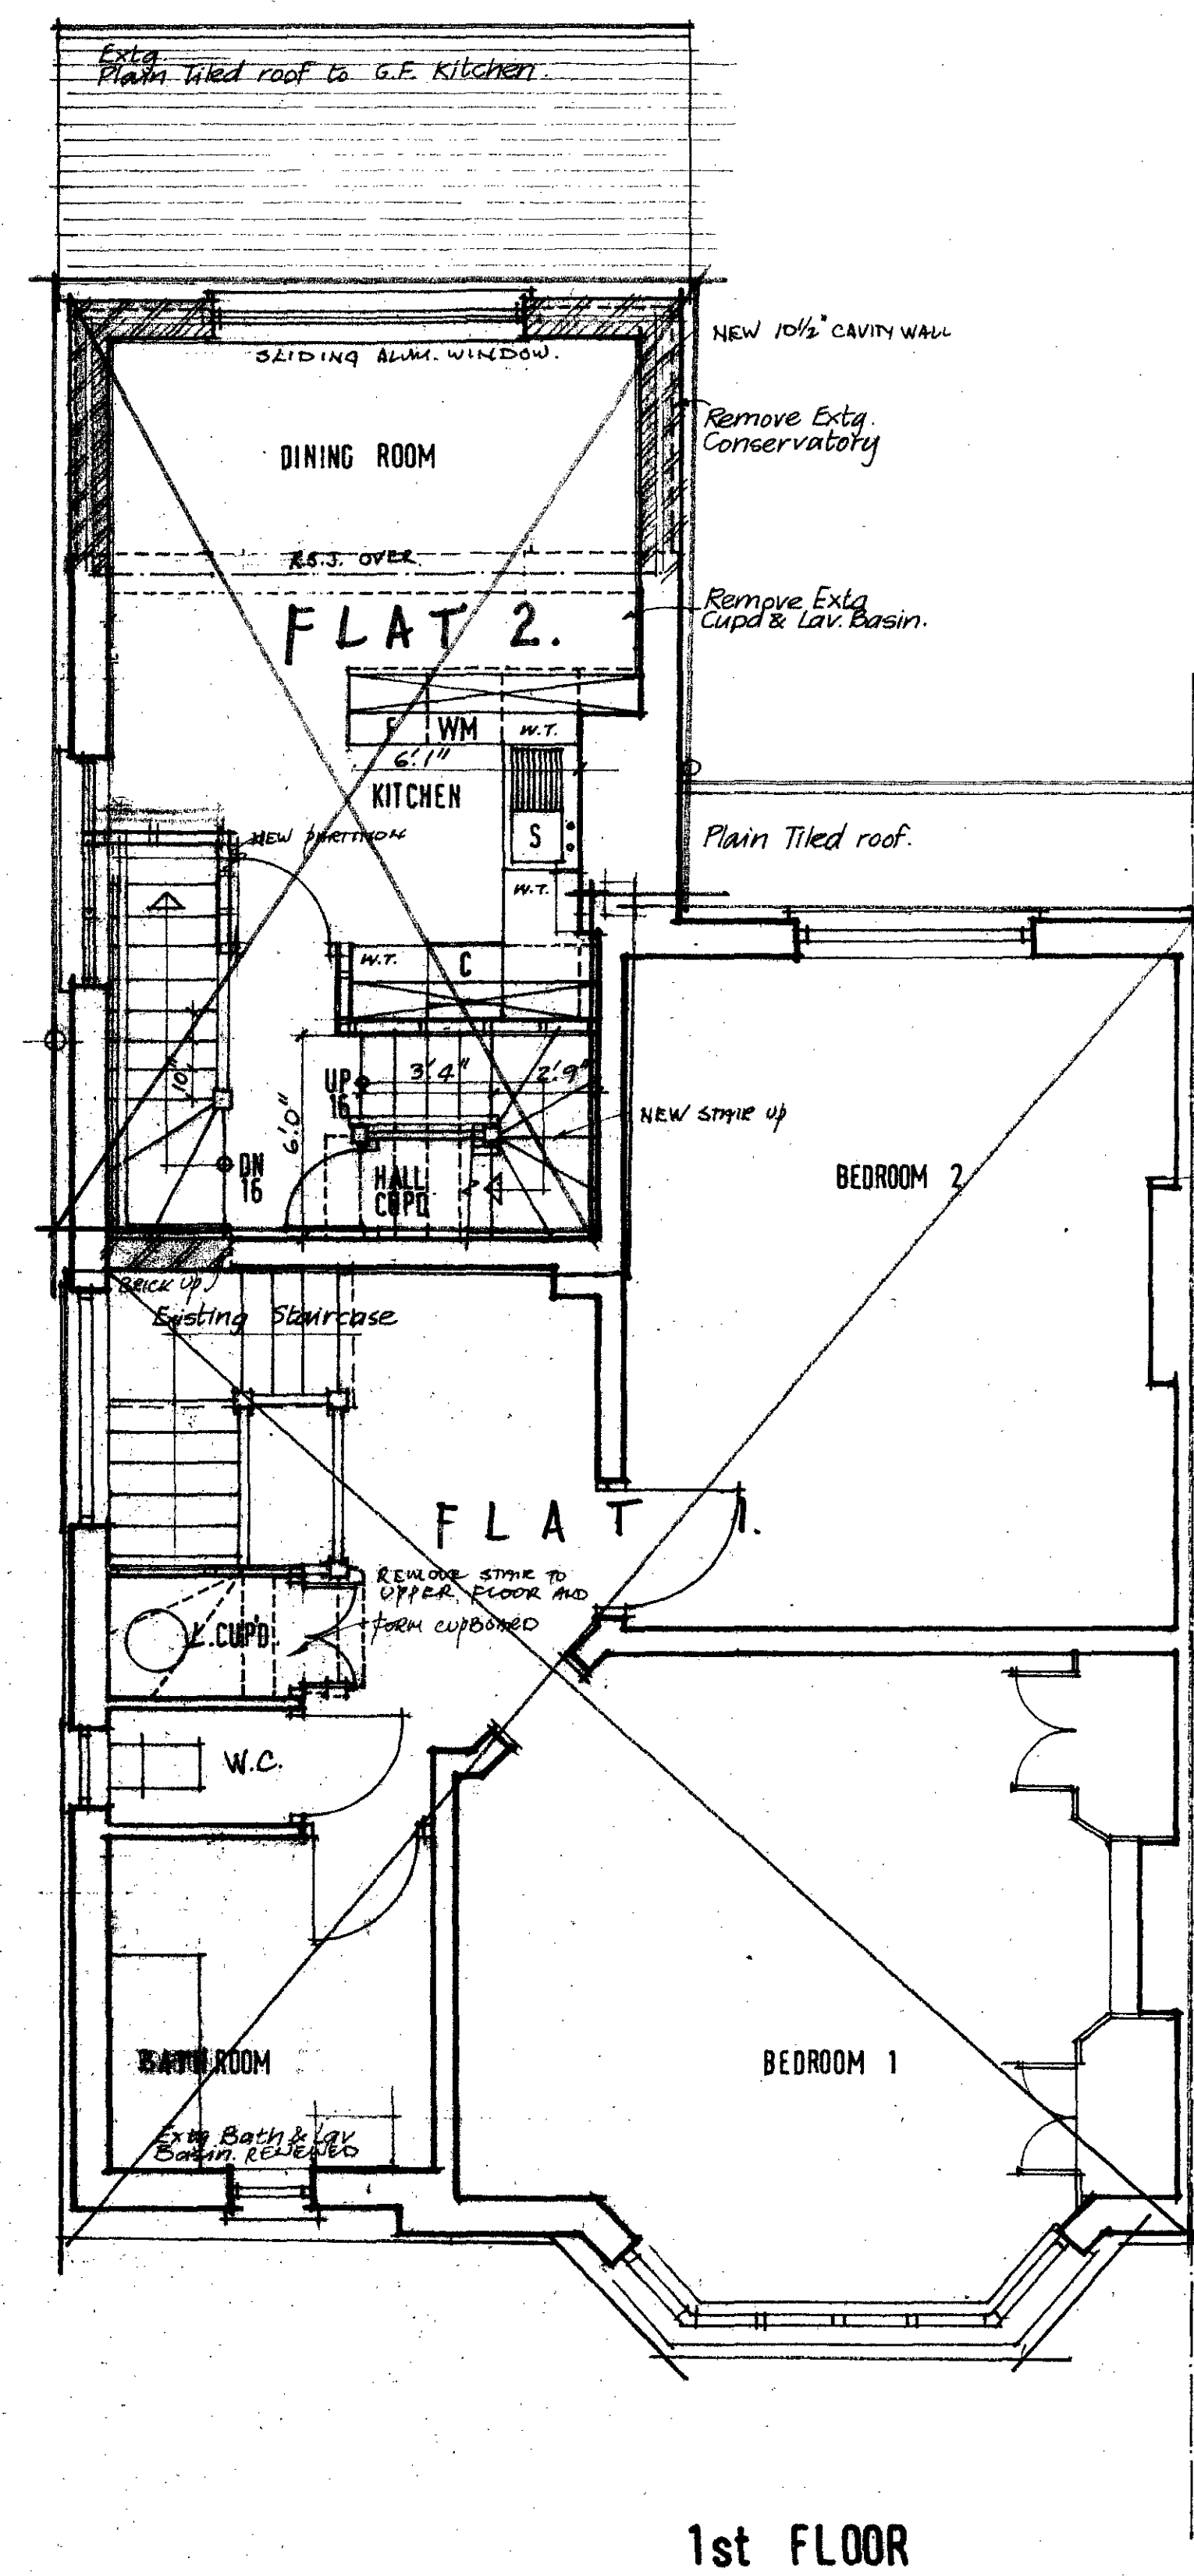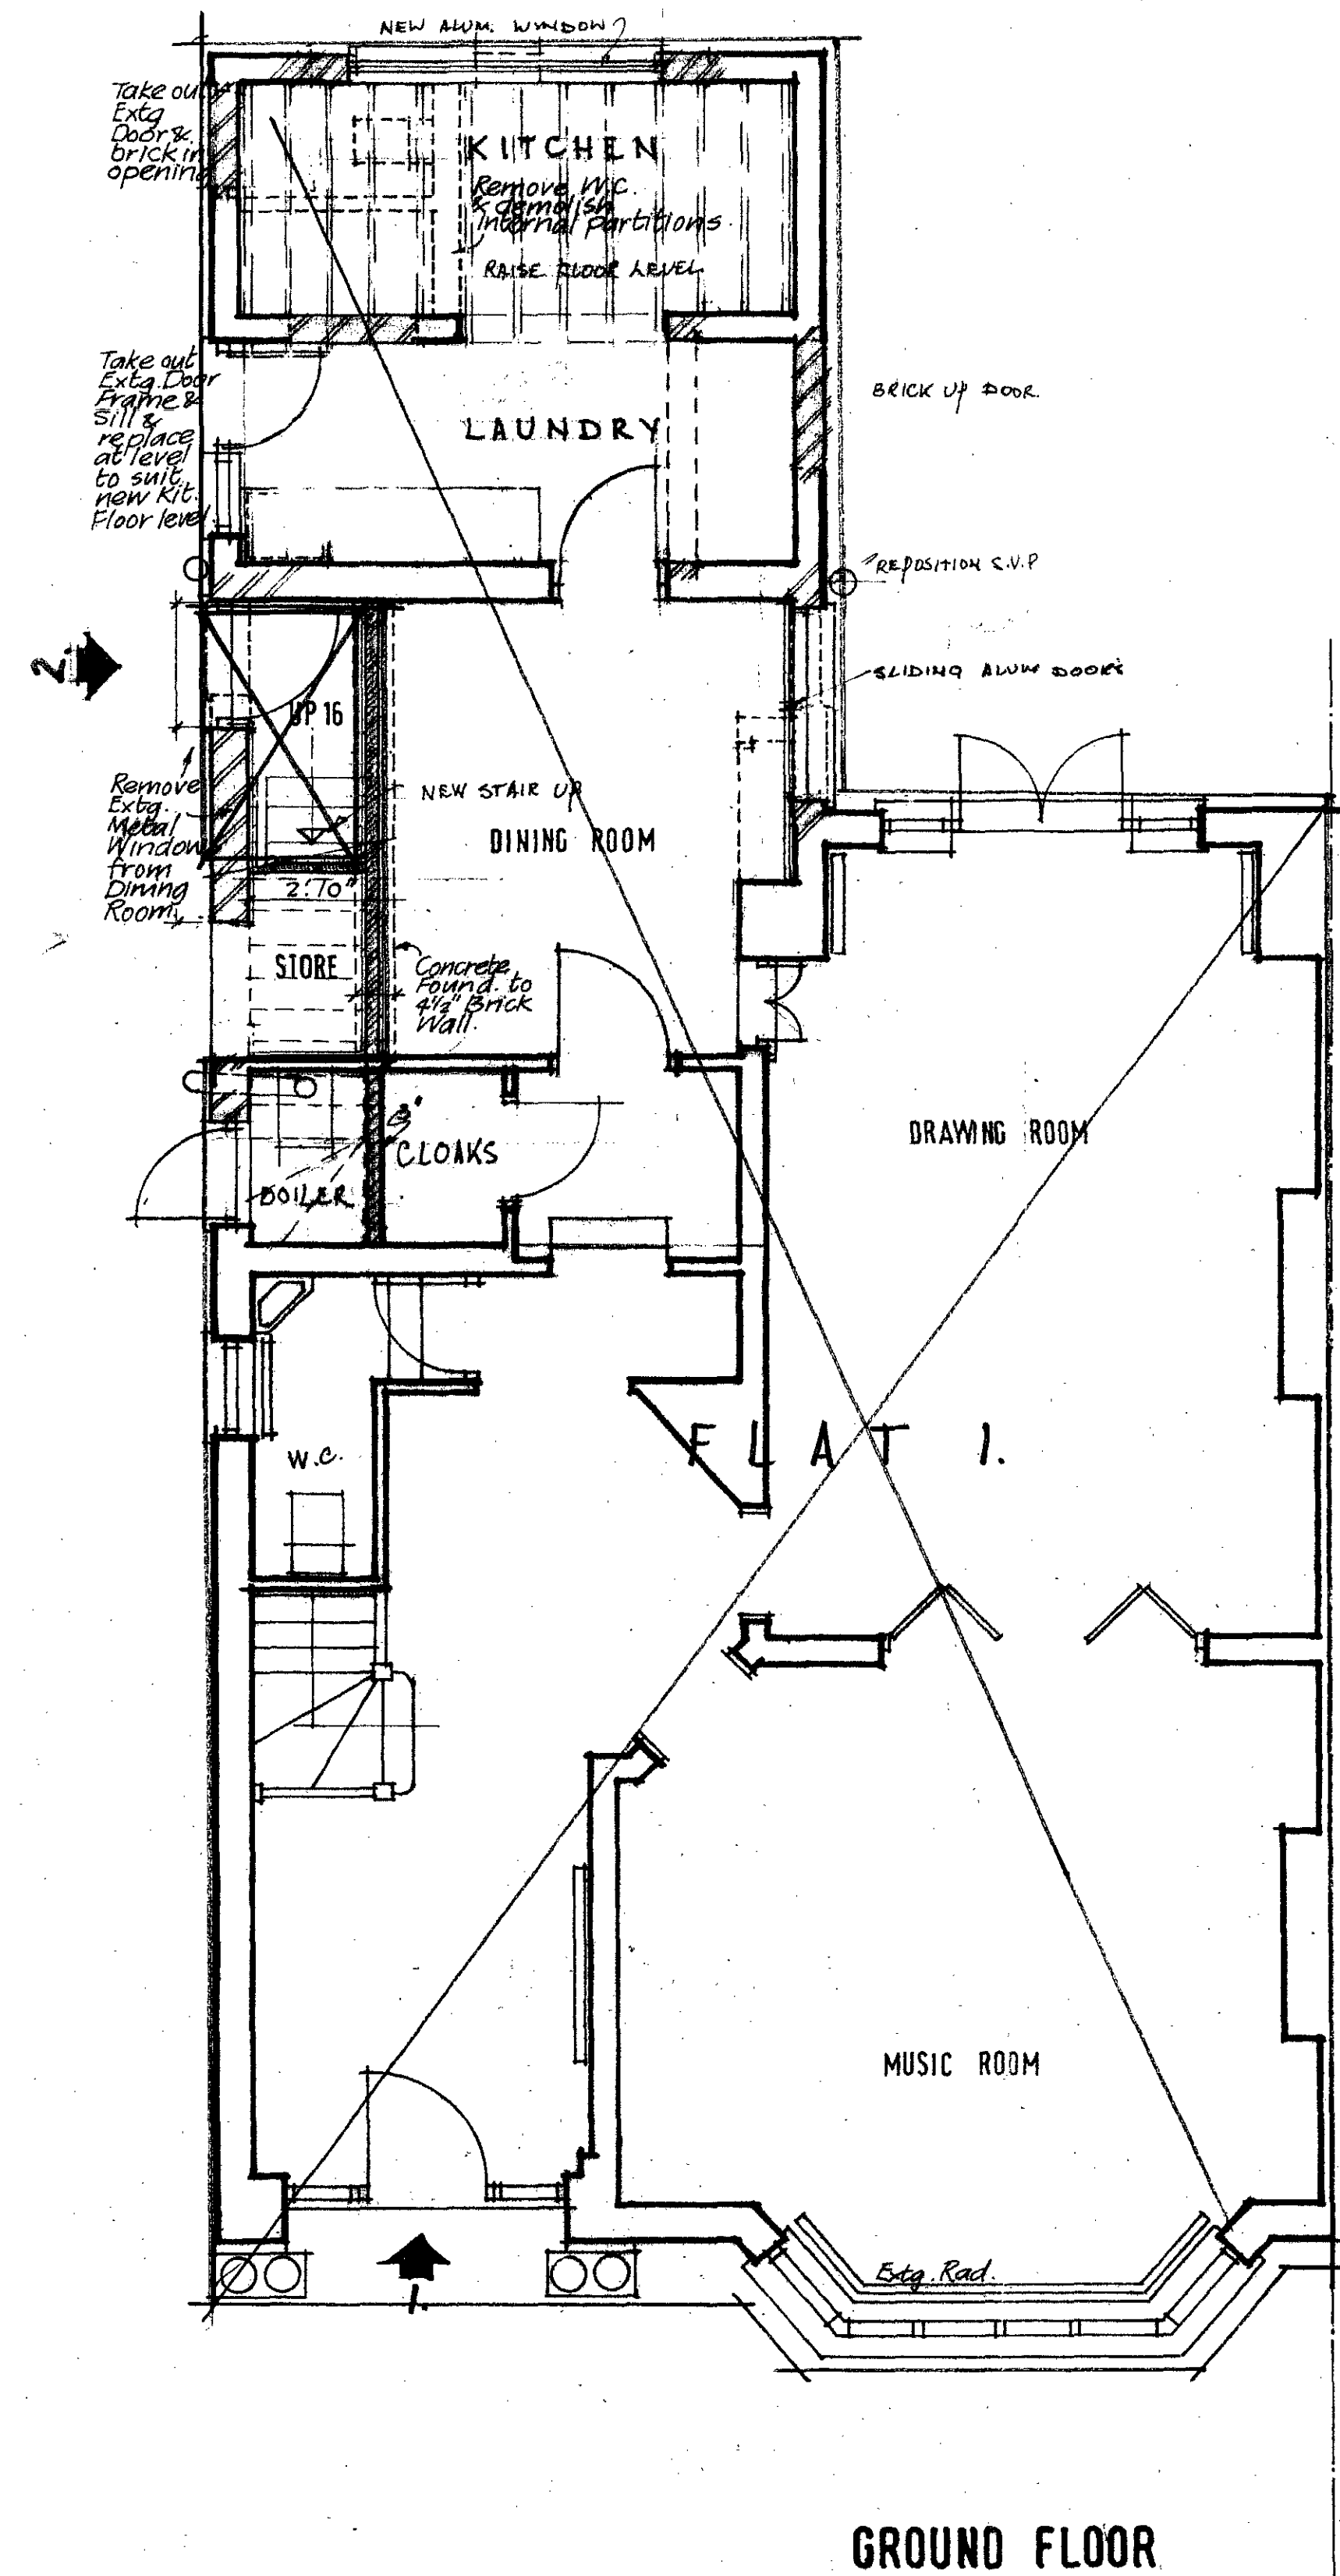

REVISED
DATE

34 HOLLYCROFT AVENUE NW3
CONVERSION INTO TWO FLATS

PLANS

MORRISON, ROSE & PARTNERS
CHARTERED ARCHITECTS · SURVEYORS
DAMEL HOUSE, 11 CROSS KEYS CLOSE,
LONDON, W.1. TEL: 01 - 486 - 5066/9

DRAWN BY	J.J.	DRAWING No.	1799	REVISIONS
DATE	NOV. 72		8	
SCALE	1/4" = 1'0"			