


M E T R O P O L I T A N
P O L I C E

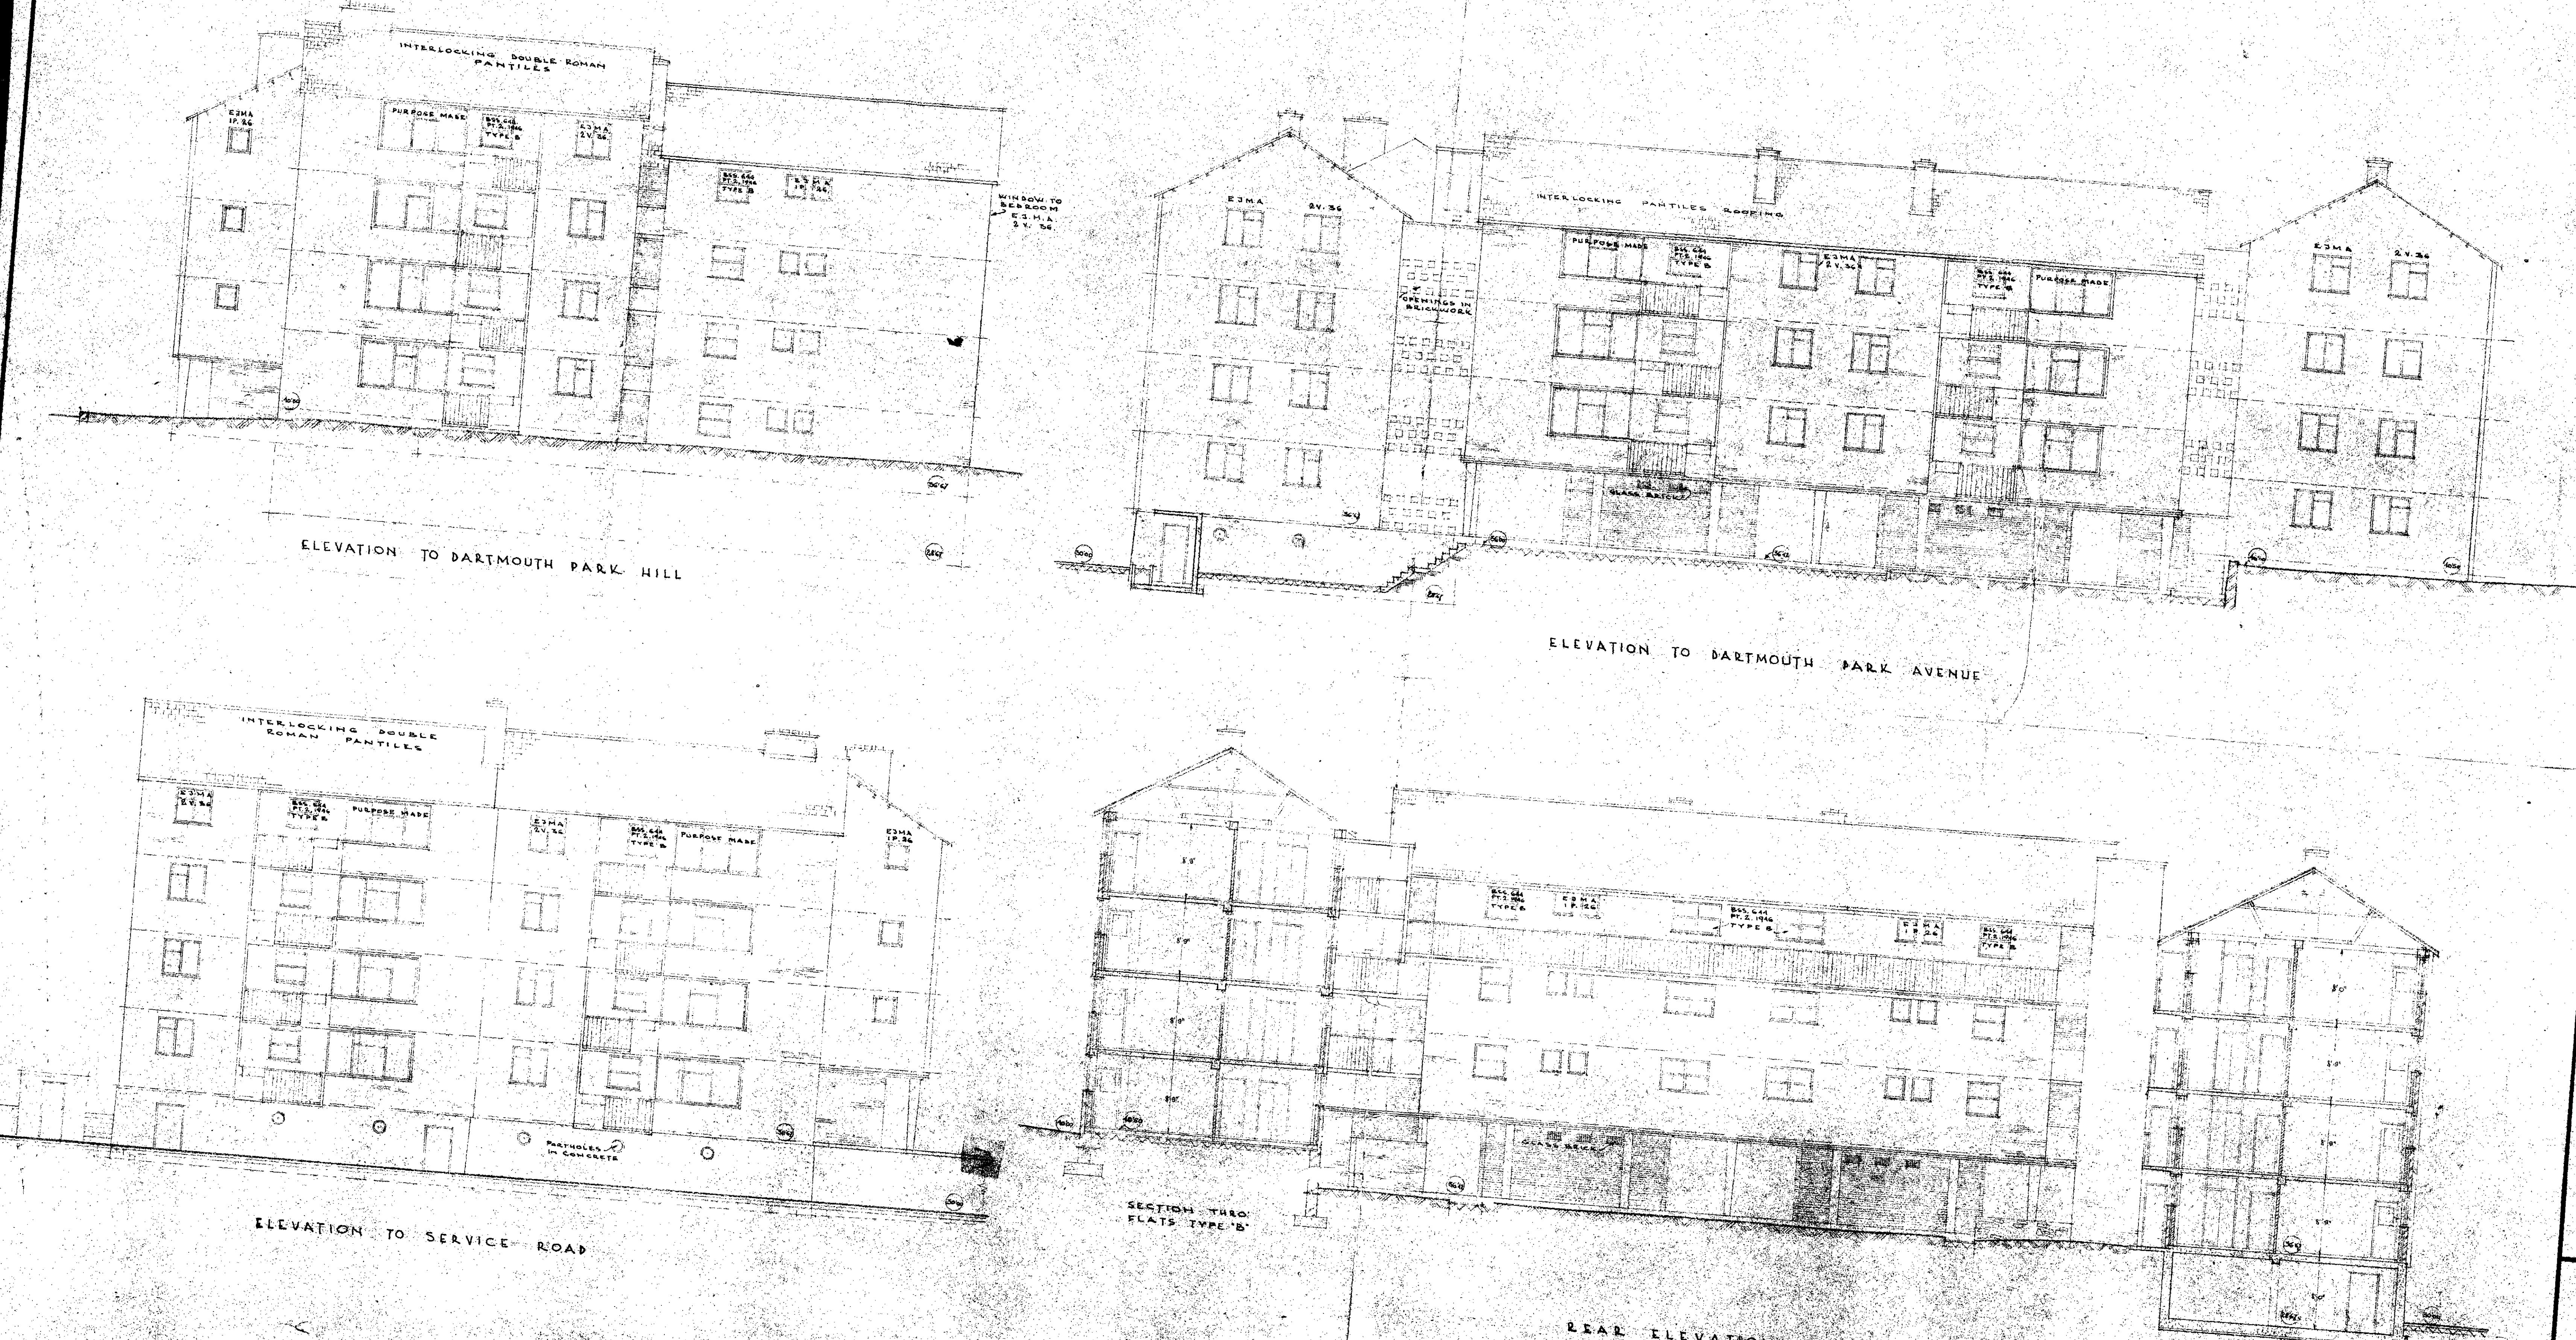

**THE CONTRACTOR MUST CHECK SETTING OUT
■ ALL DIMENSIONS ON THE SITE BEFORE
STARTING WORK OR MAKING SHOP DRAWINGS**

MARRIED QUARTERS

TYPE "B"		ARCHITECT L.G.C.	DRAWN BY M.J.SZ.
		NO. 18874	CHECKED BY
		5 MAR 1951	DATE FEB 1951
PRESENTED TO 18 MAR 1951 TOWN PLANNING COMMITTEE		SEC. 10	JOB NO N.W. 214/Y
		RECD	DRAWING NUMBER 3

J. INNES FILM LTD.

ARCHITECTS DEPT
TUES 10/28/1938 129697

PRESENTED TO
25 OCT 1938
TOWN PLANNING AND BUILDING
REGULATION COMMITTEE

REGD No. 51934

TOTAL
16 FLATS

25' 0"

22' 0"

30' 0"

GROUND FLOOR PLAN
SLEEPING OVER

13' 0"

40'-0"

PRESENTED TO
22 DEC 1949
TOWN PLANNING
COMMITTEE.

