

NOTES
1. ALL DIMENSIONS AND LEVELS TO BE CHECKED ON SITE. ANY DISCREPANCIES TO BE REPORTED TO ARCHITECT BEFORE WORK COMMENCES.
2. DO NOT SCALE THIS DRAWING. FIGURED DIMENSIONS ONLY TO BE TAKEN.



Dimmiedie MacLaren
ARCHITECTS

Studio D5 Metropolitan Wharf
Wapping Wall London E1 9SS
01 488 0454 / 0455

CLIENT

Mr C Shaw

JOB

46 Hollycroft Avenue
London NW3

DRAWING TITLE

Existing Ground Floor

SCALE 1:50

DATE august 1987

DRAWN BY

REVISIONS


TP 8703087

Ground Floor




62 / 01

REVISION

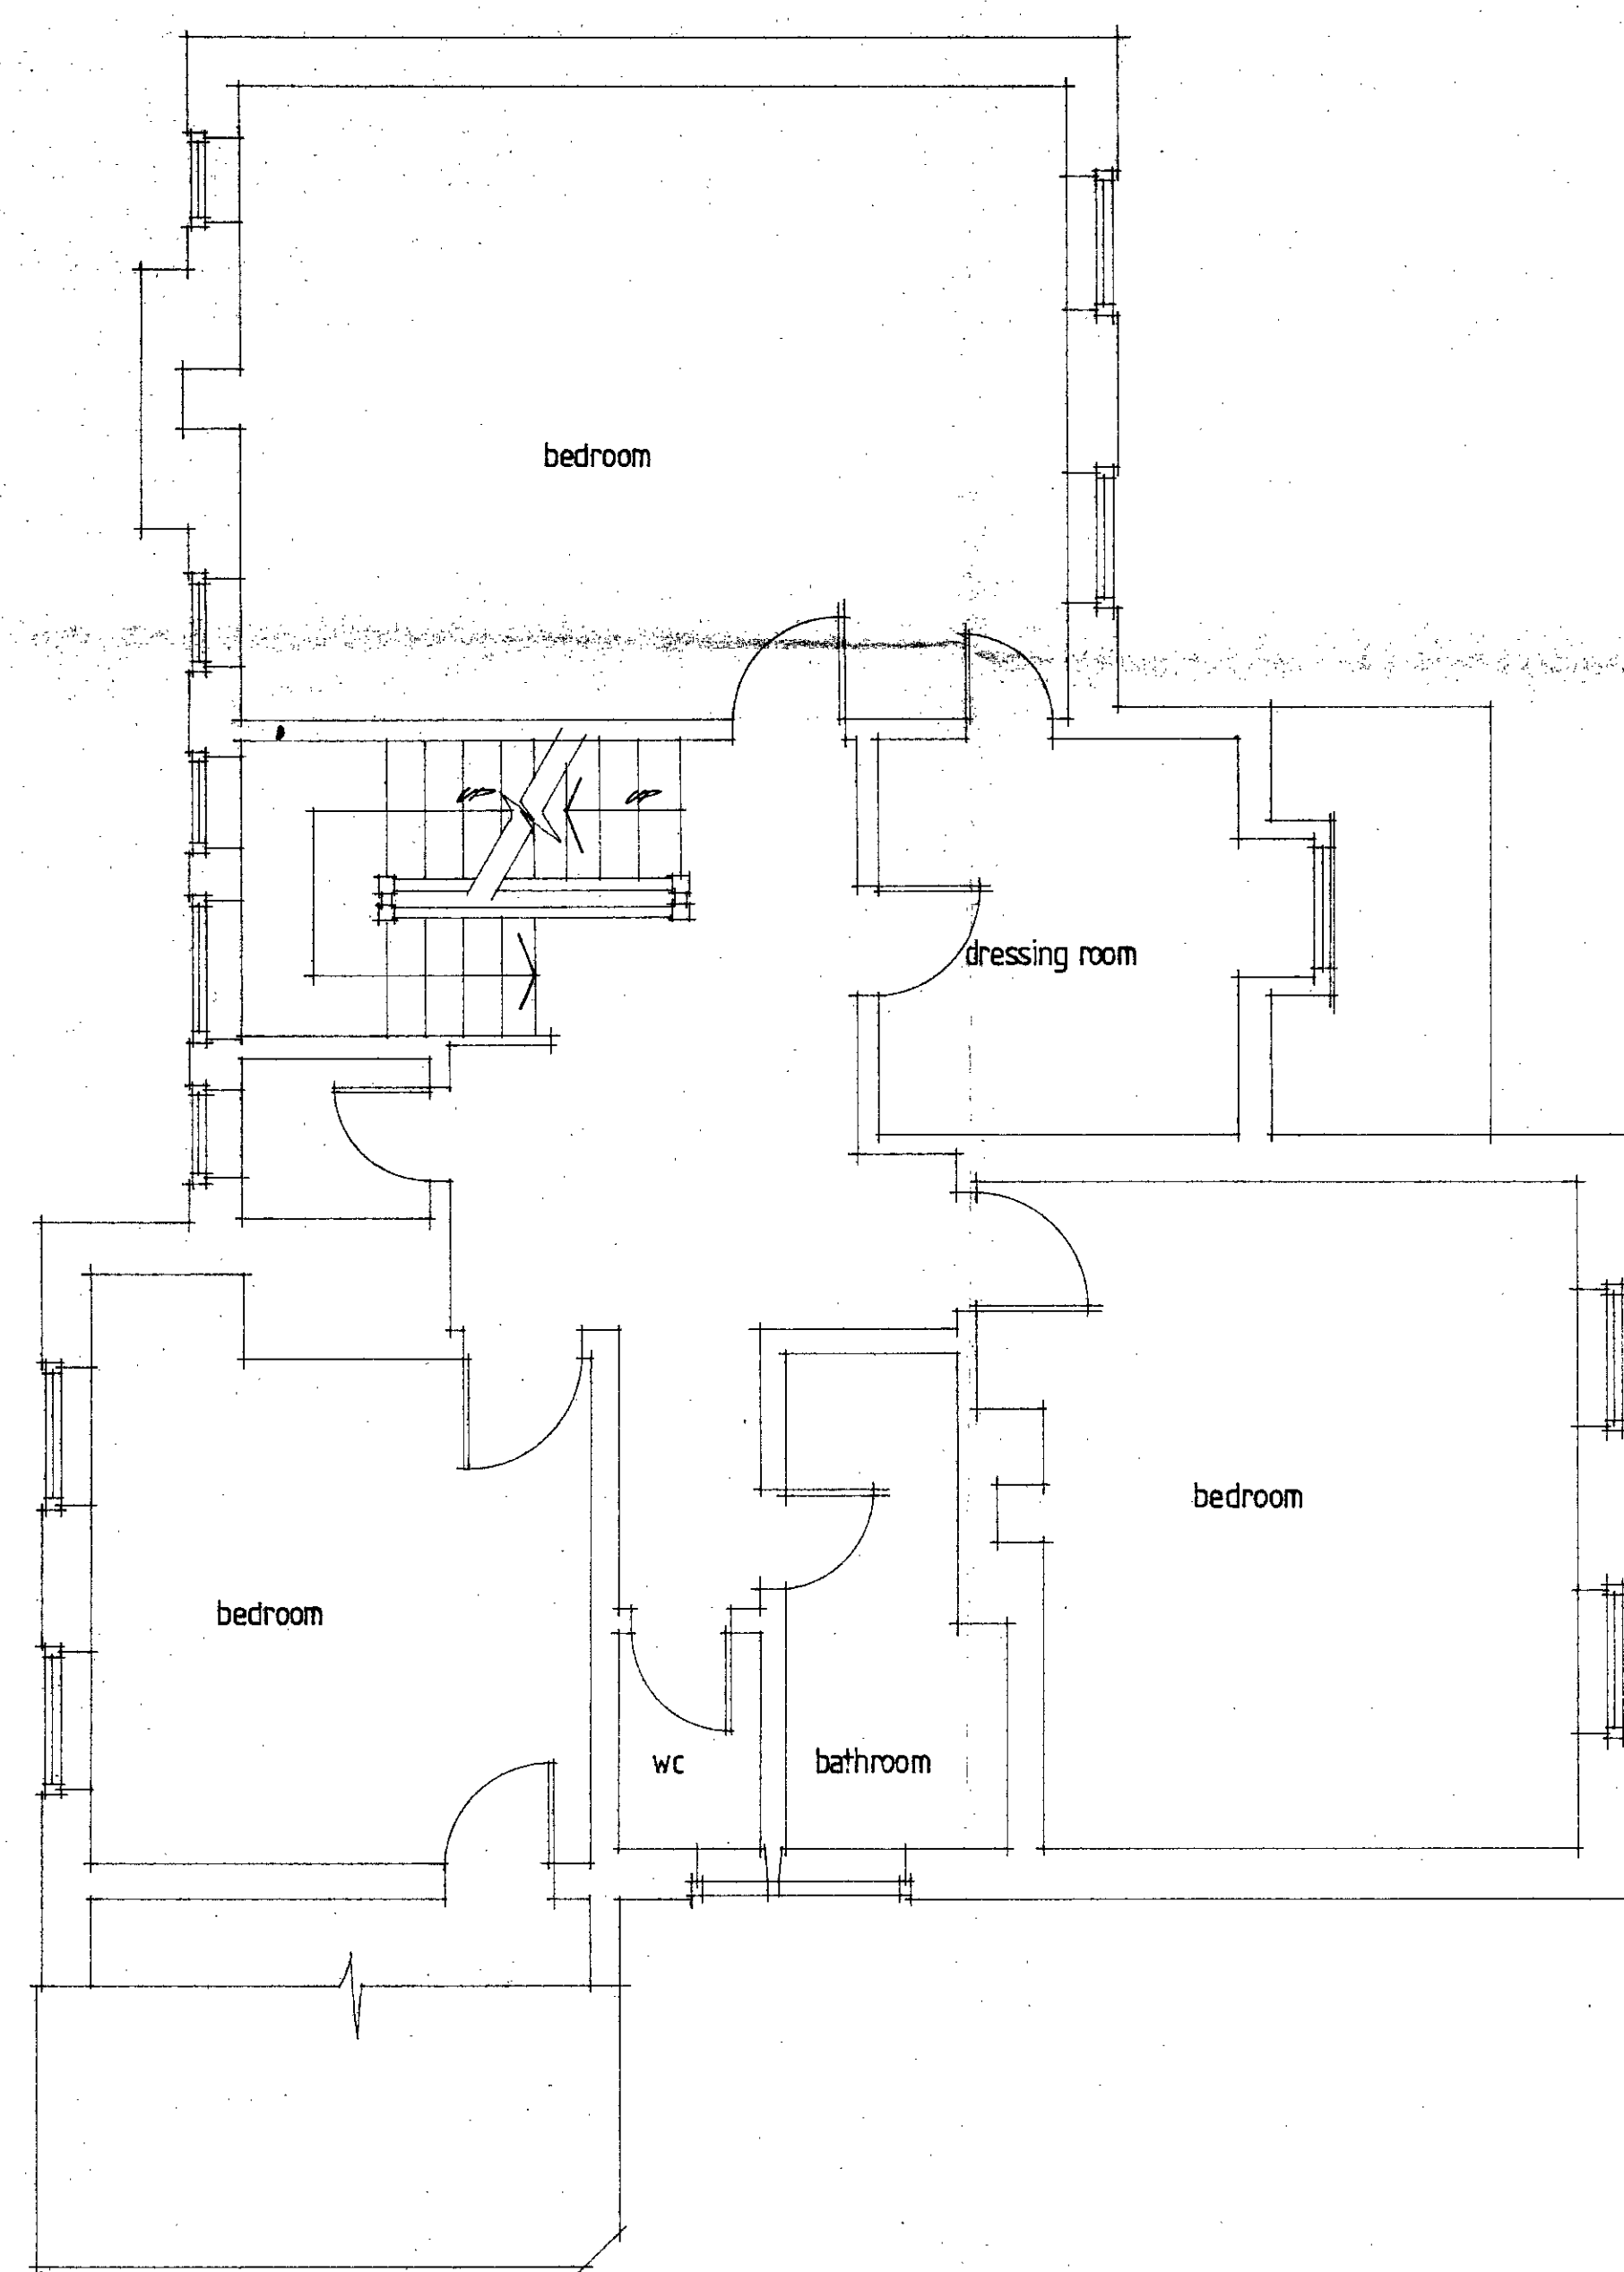

First Floor

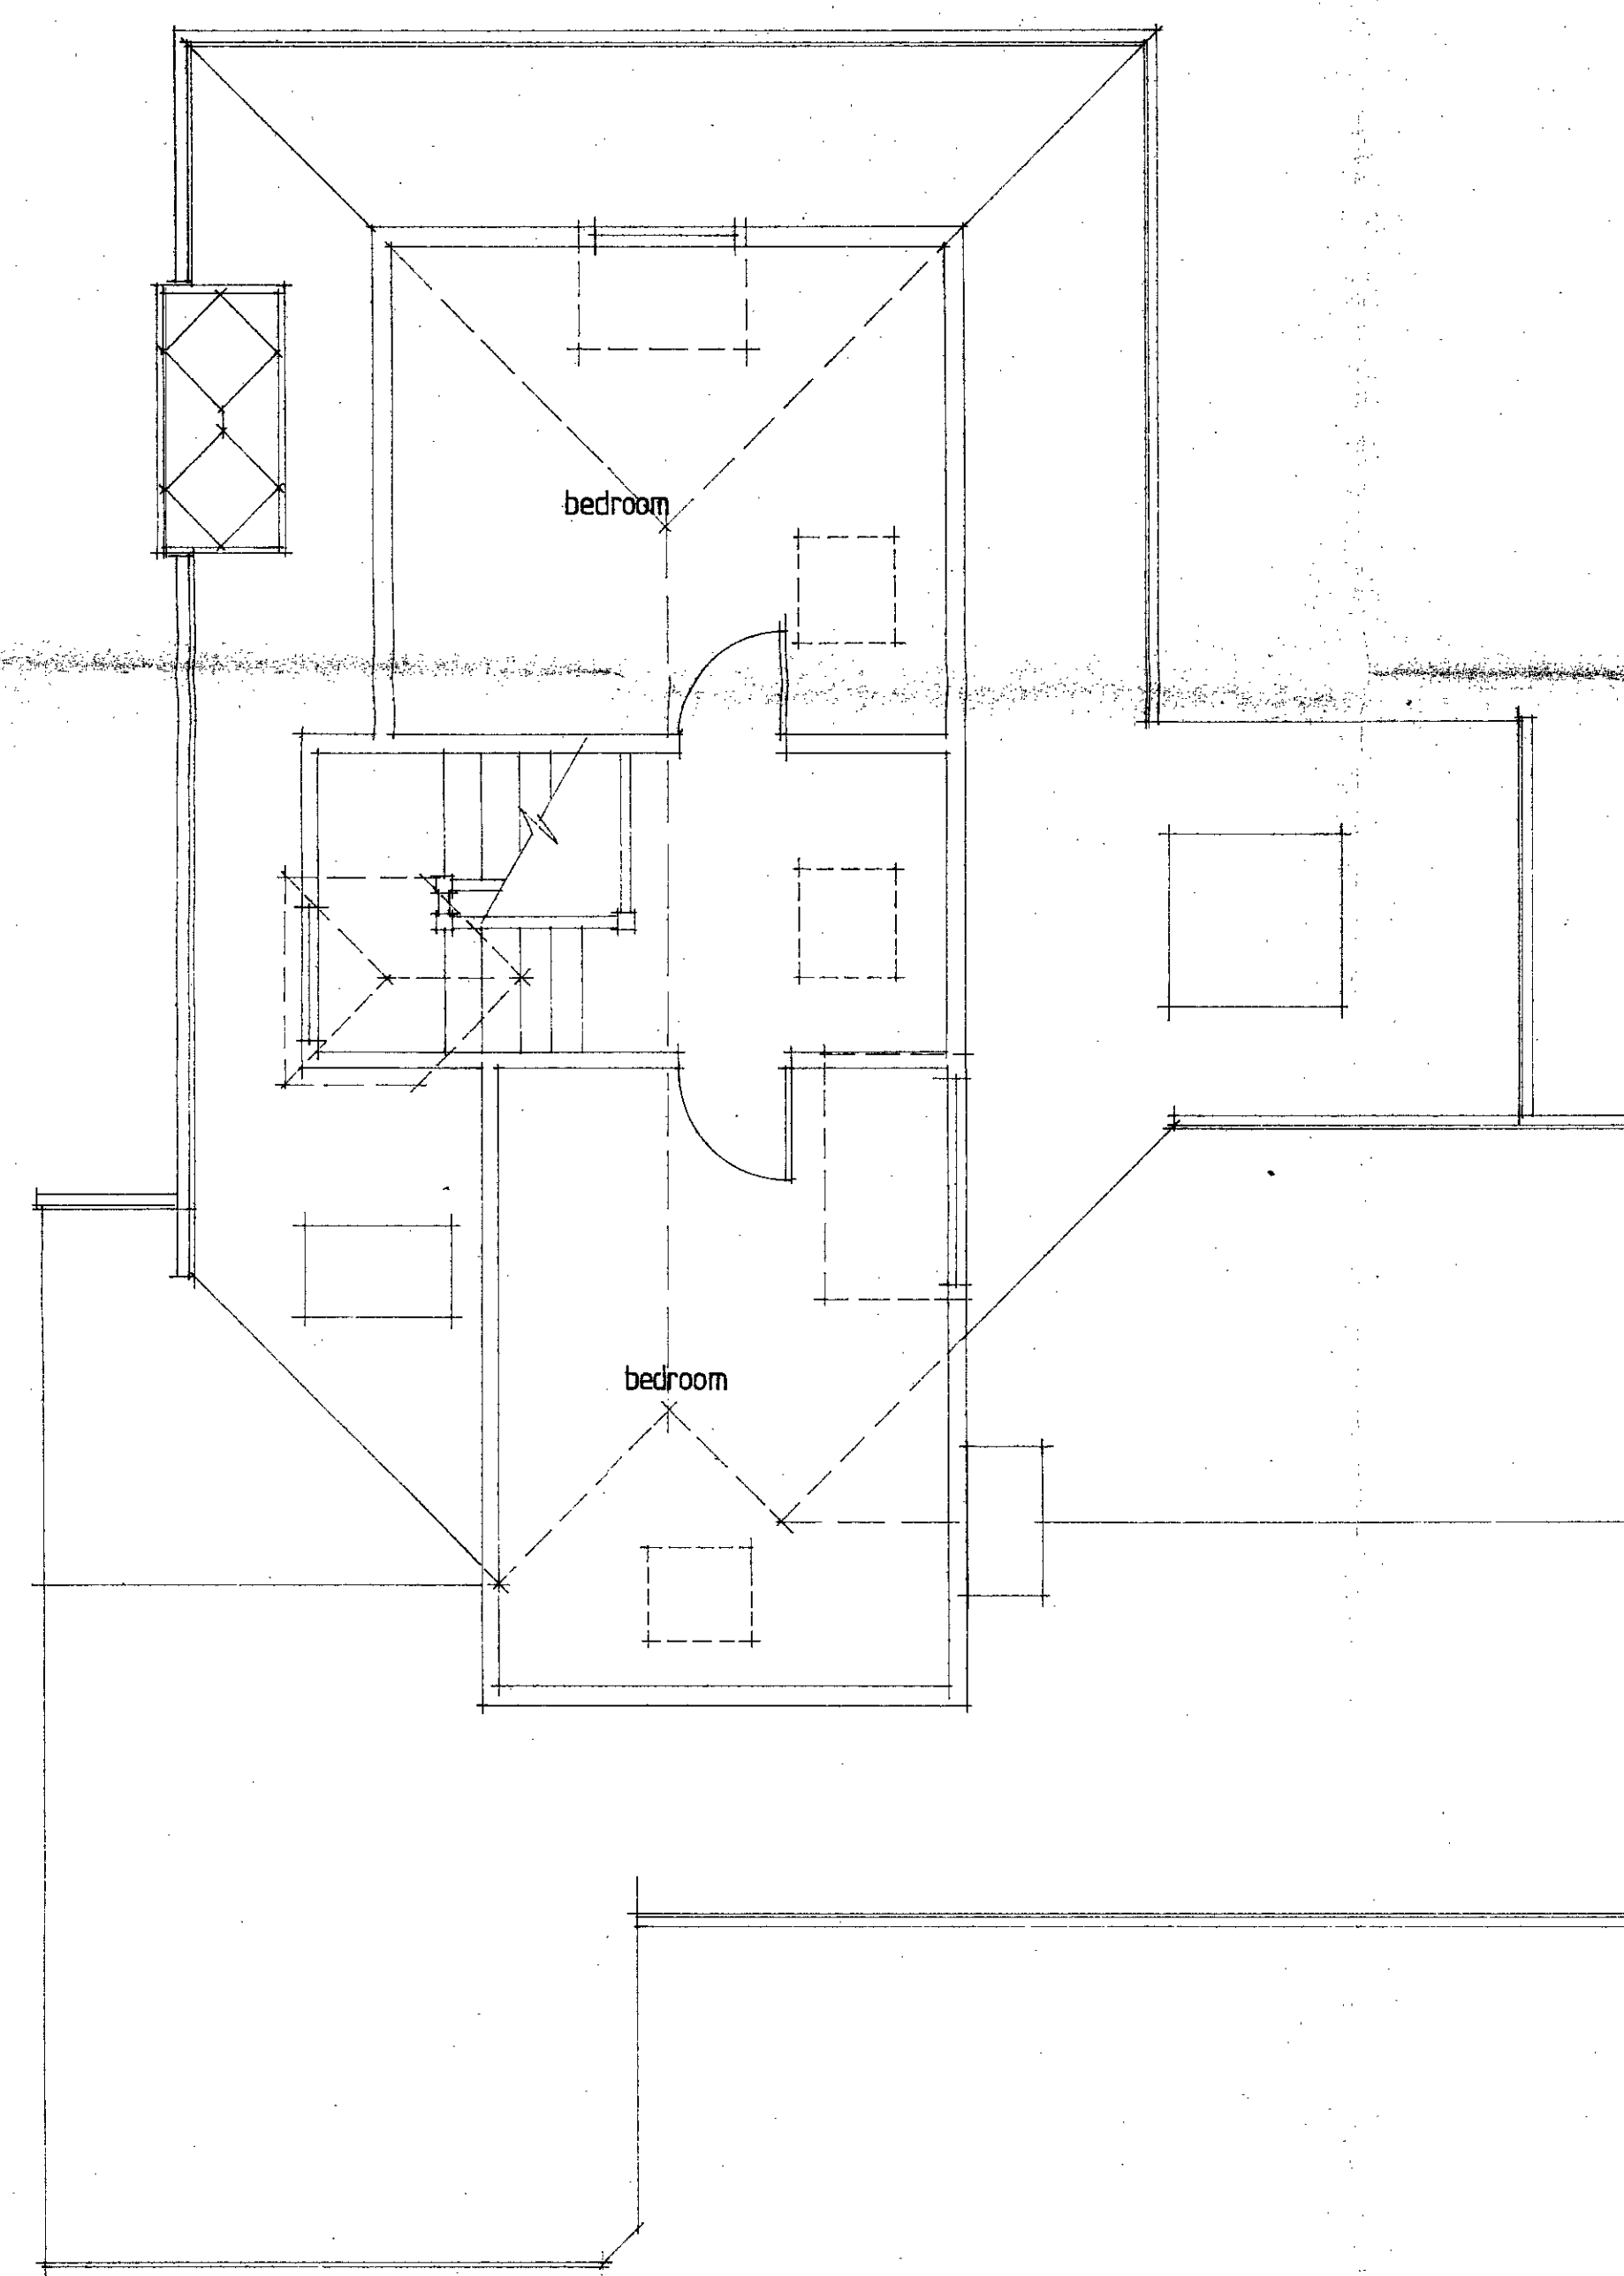

Second Floor

NOTES
1. ALL DIMENSIONS AND LEVELS TO BE CHECKED ON SITE. ANY DISCREPANCIES TO BE REPORTED TO ARCHITECT BEFORE WORK COMMENCES.
2. DO NOT SCALE THIS DRAWING. FIGURED DIMENSIONS ONLY TO BE TAKEN.

Dunwiddie MacLaren
ARCHITECTS

Studio D5 Metropolitan Wharf
Wapping Wall London E1 9SS
01 488 0454 / 0455

CLIENT
Mr C Shaw
JOB
46 Hollycroft Avenue
London NW3
DRAWING TITLE

Existing First &
Second Floors

SCALE 1:50
DATE august 1987
DRAWN BY
REVISIONS

TP 8703087

62 / 02

REVISION



North East Elevation

NOTES
1. ALL DIMENSIONS AND LEVELS TO BE CHECKED ON SITE. ANY DISCREPANCIES TO BE REPORTED TO ARCHITECT BEFORE WORK COMMENCES.
2. DO NOT SCALE THIS DRAWING. FIGURED DIMENSIONS ONLY TO BE TAKEN.

Dinniddie MacLaren
ARCHITECTS

Studio D5 Metropolitan Wharf
Wapping Wall London E1 9SS
01 488 0454 / 0455

CLIENT
Mr C Shaw
JOB
46 Hollycroft Avenue
London NW3

DRAWING TITLE
Existing North East
Elevation

SCALE 1:50
DATE august 1987
DRAWN BY
REVISIONS

JP 8703087

NOTES
1. ALL DIMENSIONS AND LEVELS TO BE CHECKED ON SITE. ANY DISCREPANCIES TO BE REPORTED TO ARCHITECT BEFORE WORK COMMENCES.
2. DO NOT SCALE THIS DRAWING. FIGURED DIMENSIONS ONLY TO BE TAKEN.

Dinniddie MacLaren
ARCHITECTS

Studio D5 Metropolitan Wharf
Wapping Wall London E1 9SS
01 488 0454 / 0455

CLIENT
Mr C Shaw

JOB
46 Hollycroft Avenue
London NW3

DRAWING TITLE
Existing South East
Elevation

SCALE 1:50
DATE august 1987


DRAWN BY
REVISIONS

UP 8703087

62 / 04

REVISION

South East Elevation

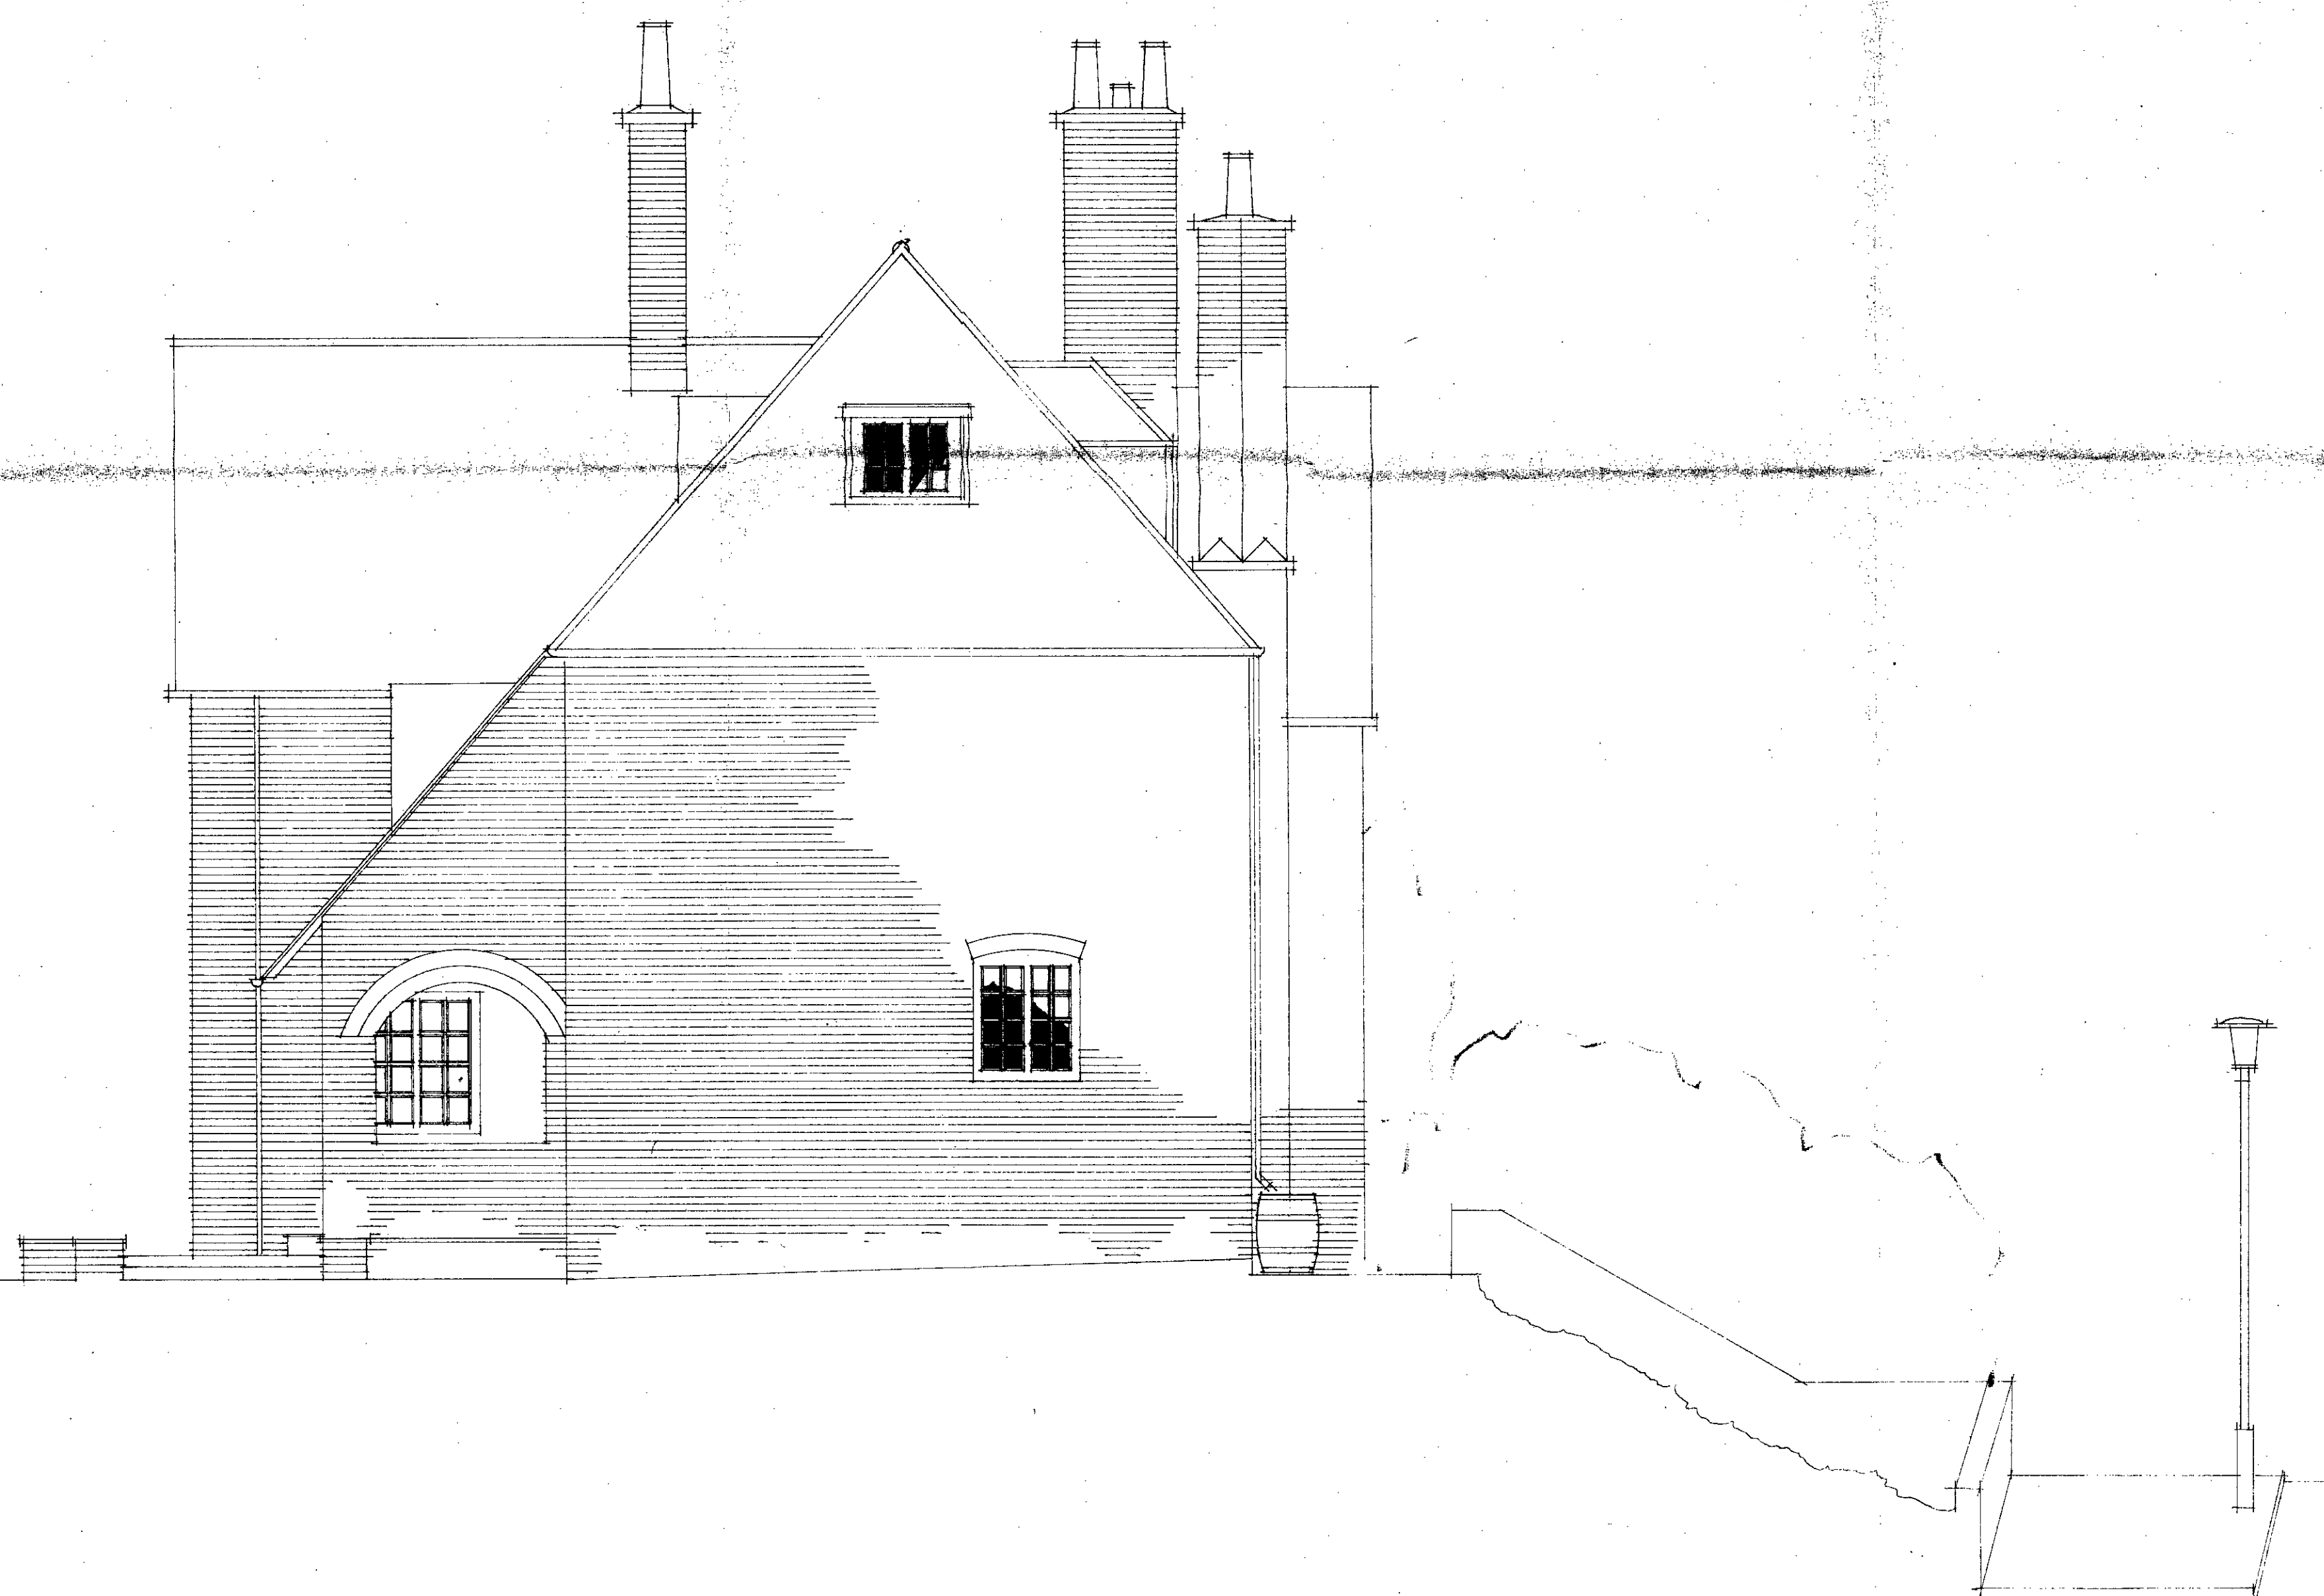



South West Elevation

NOTES

1. ALL DIMENSIONS AND LEVELS TO BE CHECKED ON SITE. ANY DISCREPANCIES TO BE REPORTED TO ARCHITECT BEFORE WORK COMMENCES.

2. DO NOT SCALE THIS DRAWING.
FIGURED DIMENSIONS ONLY TO BE TAKEN.

*Dinwiddie
MacLaren*
ARCHITECTS

Studio D5 Metropolitan Wharf
Wapping Wall London E1 9SS
01 488 0454 / 0455

CLIENT

Mr C Shaw

JOB

46 Hollycroft Avenue
London NW3

DRAWING TITLE

Existing South West
Elevation

SCALE 1:50

DATE august 1987

DRAWN BY

REVISIONS

DP 8703087:4

62 / 05

REVISION

NOTES

1. ALL DIMENSIONS AND LEVELS TO BE CHECKED ON SITE. ANY DISCREPANCIES TO BE REPORTED TO ARCHITECT BEFORE WORK COMMENCES.

2. DO NOT SCALE THIS DRAWING. FIGURED DIMENSIONS ONLY TO BE TAKEN.

Dimwiddie MacLaren
ARCHITECTS

Studio D5 Metropolitan Wharf
Wapping Wall London E1 9SS
01 488 0454 / 0455

CLIENT

Mr C Shaw

JOB

46 Hollycroft Avenue
London NW 3

DRAWING TITLE

Proposed Ground Floor

SCALE 1:50

DATE august 1987

DRAWN BY

REVISIONS

TP 8703087

62 / 06

REVISION

Ground Floor

music room

living room

conservatory

terrace

lobby

hall


kitchen

dining room


terrace (garage below)

EXISTING TERRACE
BRIDGE REMAINS
EXTENDED UP TO
NEW GARAGE DOOR

NEW TERRACE
LEADS TO DOOR

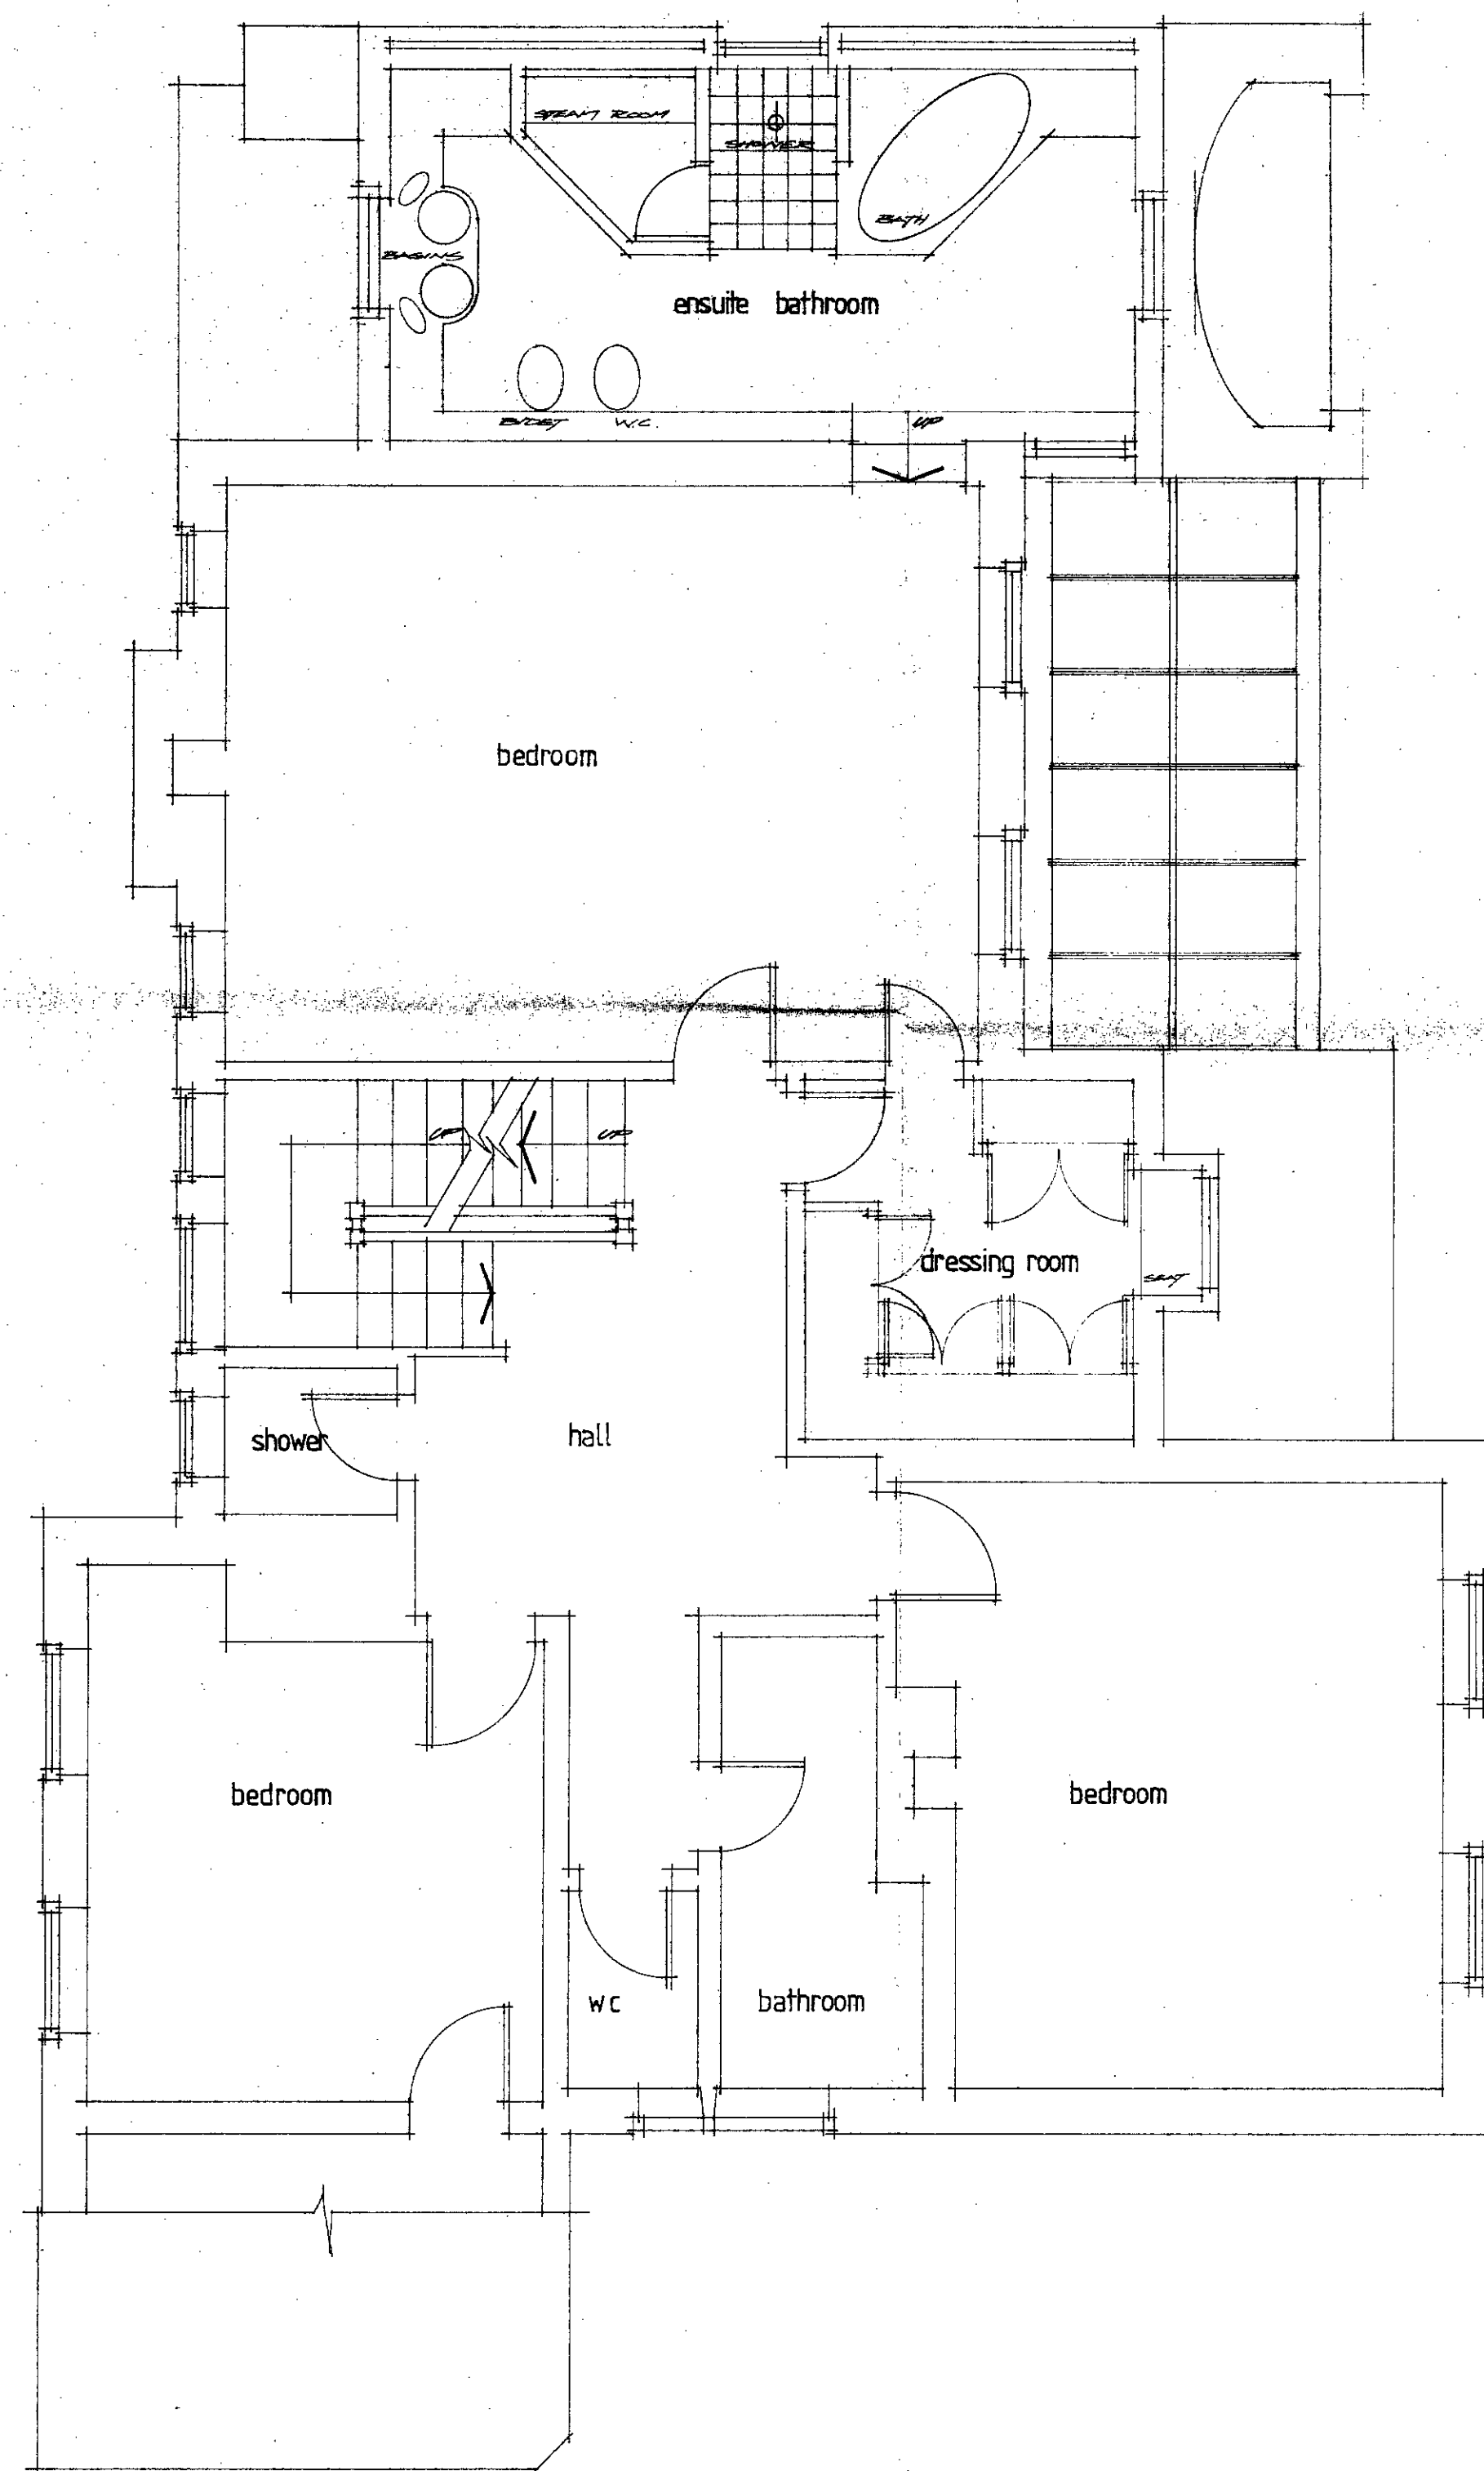

First Floor

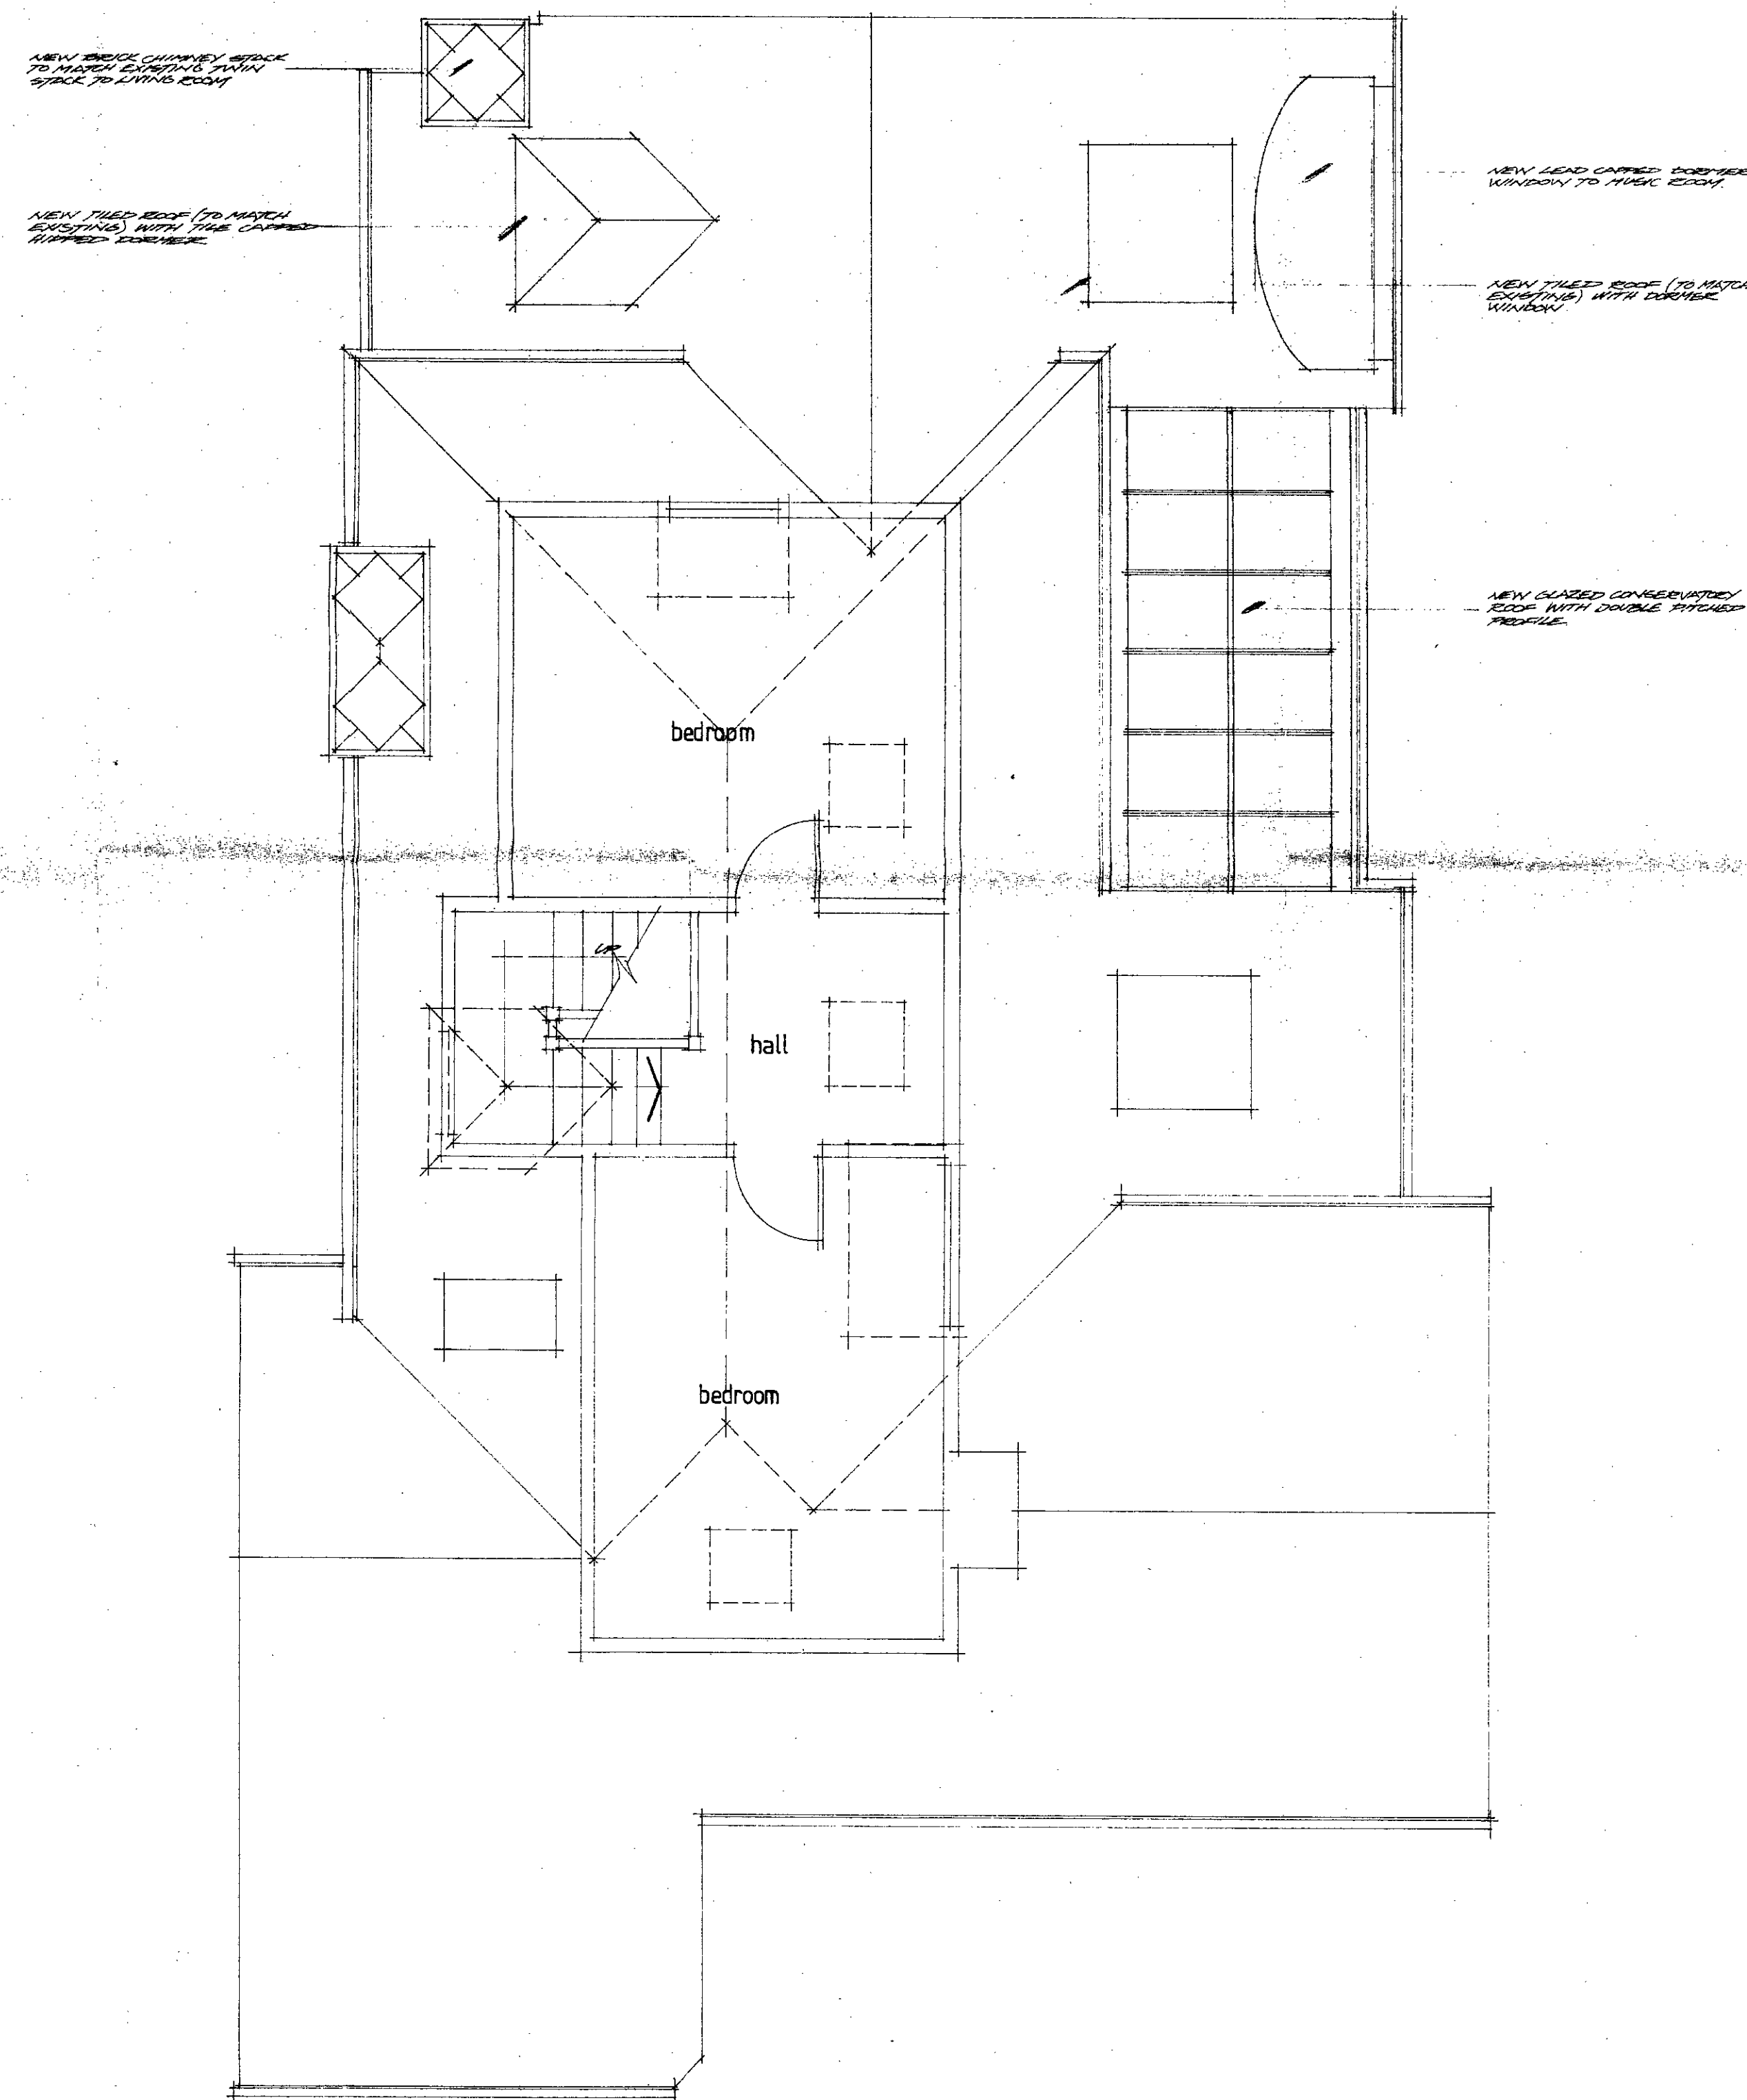

Second Floor

- NOTES
1. ALL DIMENSIONS AND LEVELS TO BE CHECKED ON SITE. ANY DISCREPANCIES TO BE REPORTED TO ARCHITECT BEFORE WORK COMMENCES.
 2. DO NOT SCALE THIS DRAWING. FIGURED DIMENSIONS ONLY TO BE TAKEN.

Dinnwiddie MacLaren
ARCHITECTS

Studio D5 Metropolitan Wharf
Wapping Wall London E1 9SS
01 488 0454 / 0455

CLIENT
Mr C Shaw

JOB
46 Hollycroft Avenue
London NW3

DRAWING TITLE
Proposed First &
Second Floors

SCALE 1:50
DATE august 1987
DRAWN BY
REVISIONS

TP 8703087



North East Elevation

- NOTES
1. ALL DIMENSIONS AND LEVELS TO BE CHECKED ON SITE. ANY DISCREPANCIES TO BE REPORTED TO ARCHITECT BEFORE WORK COMMENCES.
 2. DO NOT SCALE THIS DRAWING. FIGURED DIMENSIONS ONLY TO BE TAKEN.

Dinniddie MacLaren
ARCHITECTS

Studio D5 Metropolitan Wharf
Wapping Wall London E1 9SS
01 488 0454 / 0455

CLIENT
Mr C Shaw

JOB
46 Hollycroft Avenue
London NW3

DRAWING TITLE

Proposed North East
Elevation

SCALE 1:50
DATE august 1987
DRAWN BY
REVISIONS

TP 8703087

62 / 08

REVISION



South West Elevation

NOTES

1. ALL DIMENSIONS AND LEVELS TO BE CHECKED ON SITE. ANY DISCREPANCIES TO BE REPORTED TO ARCHITECT BEFORE WORK COMMENCES.
2. DO NOT SCALE THIS DRAWING. FIGURED DIMENSIONS ONLY TO BE TAKEN.

Dinnwiddie MacLaren
ARCHITECTS

Studio D5 Metropolitan Wharf
Wapping Wall London E1 9SS
01 488 0454 / 0455

CLIENT

Mr C Shaw

JOB

46 Hollycroft Avenue
London NW3

DRAWING TITLE

Proposed South West
Elevation

SCALE

1:50

DATE

august 1987

DRAWN BY

REVISIONS

TP 8703087



South East Elevation

NOTES
 1. ALL DIMENSIONS AND LEVELS TO BE CHECKED ON SITE. ANY DISCREPANCIES TO BE REPORTED TO ARCHITECT BEFORE WORK COMMENCES.
 2. DO NOT SCALE THIS DRAWING. FIGURED DIMENSIONS ONLY TO BE TAKEN.

Dinnwiddie MacLaren
 ARCHITECTS

Studio D5 Metropolitan Wharf
 Wapping Wall London E1 9SS
 01 488 0454 / 0455

CLIENT
 Mr C Shaw

JOB
 46 Hollycroft Avenue
 London NW 3

DRAWING TITLE
 Proposed South East
 Elevation

SCALE 1:50
 DATE august 1987
 DRAWN BY
 REVISIONS

WP 8703087