


AXONOMETRIC OF EXISTING BUILDING SHOWING
EAST AND NORTH (SIDE) ELEVATION.

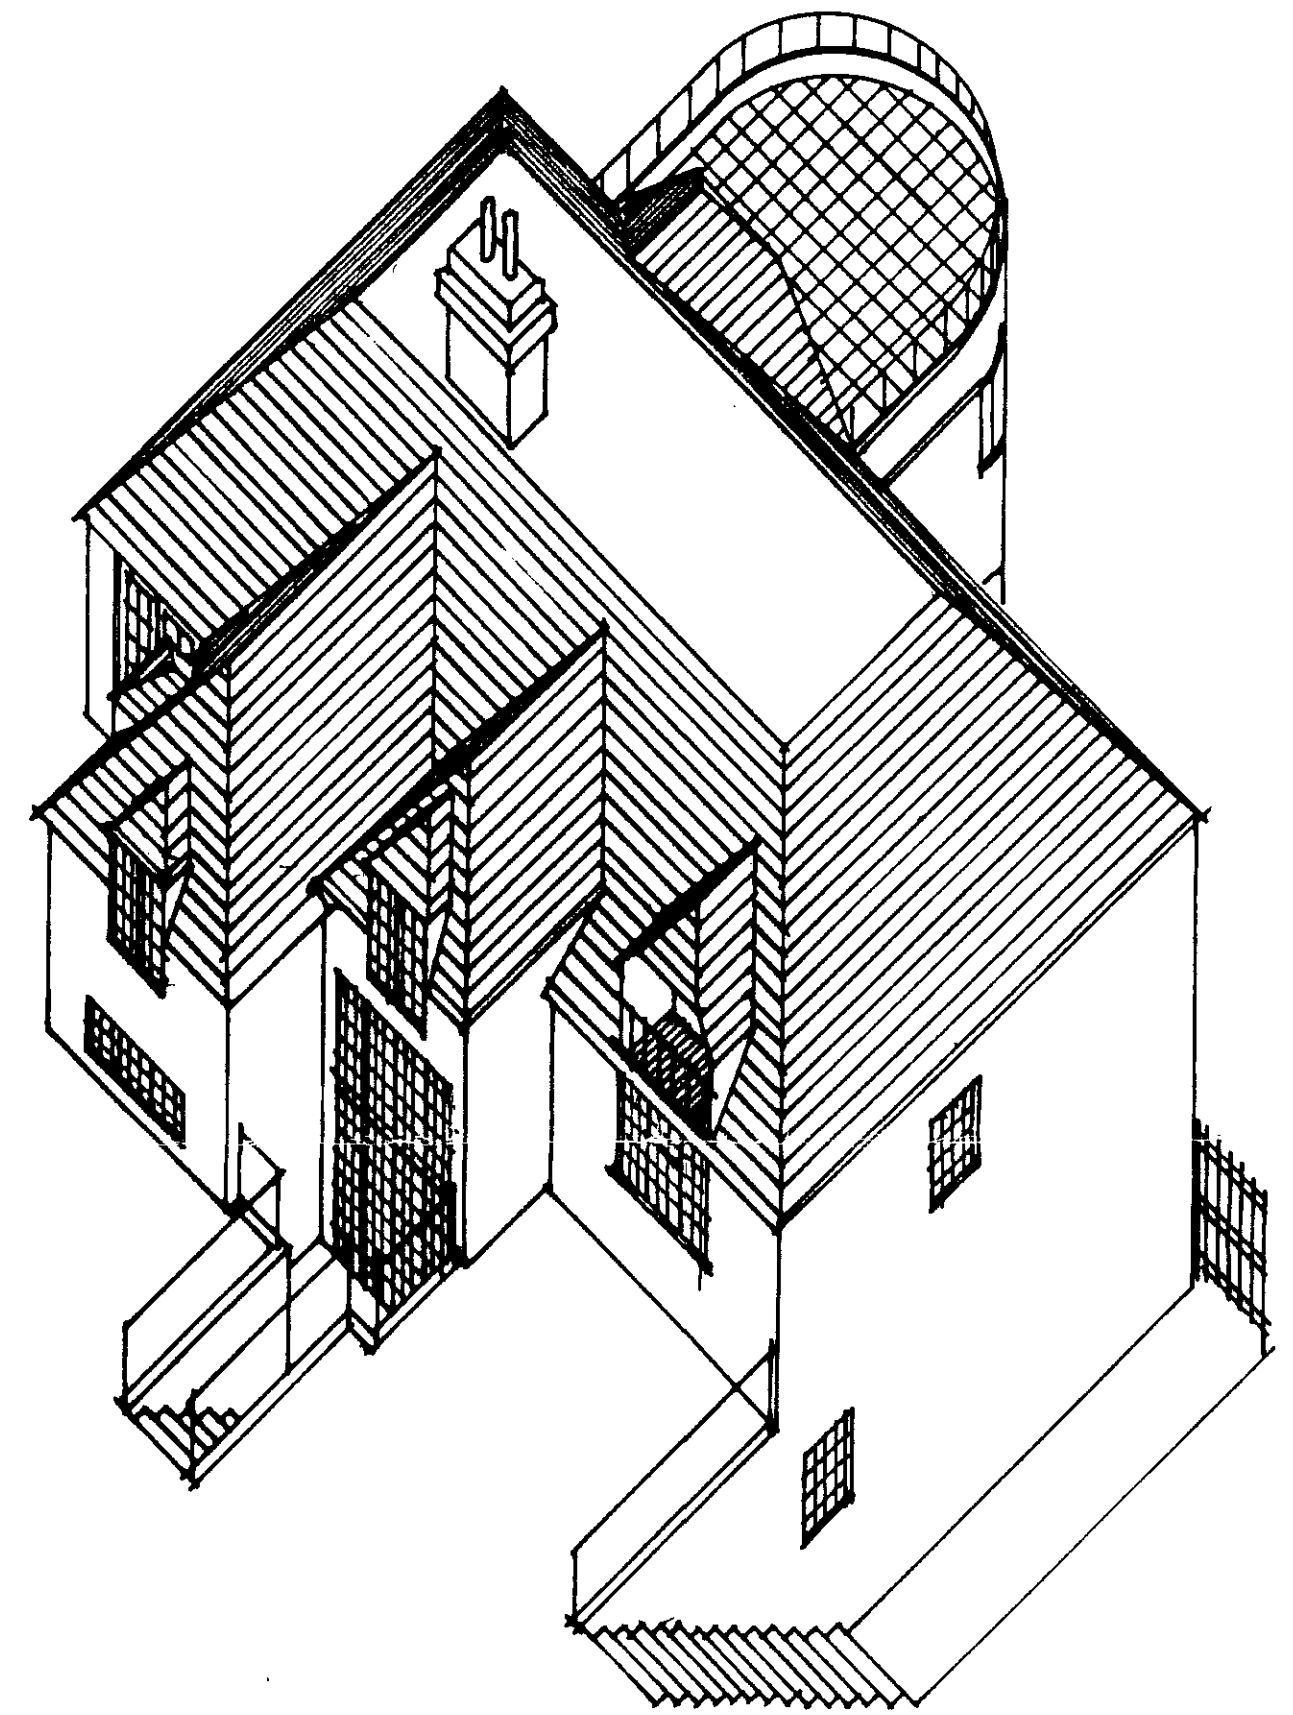

AXONOMETRIC OF PROPOSED EXTENSION SHOWING
EAST AND NORTH (SIDE) ELEVATION.

9500656 RR 13


NO 5 TELEGRAPH HILL - LONDON NW3

AXONOMETRIC VIEW OF
EXISTING & PROPOSED EXTENSION

Scale N.T.S.

Date 11 MAY '95



2734	DE	3			
------	----	---	--	--	--

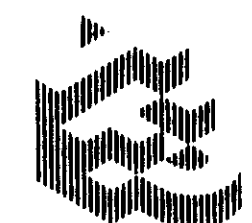


The Tooley & Foster Partnership
architects · engineers · designers

Warwick House Palmerton Road
Buckhurst Hill Essex IG9 5LQ
Telephone 081-504 9711
Facsimile 081-506 1779


©

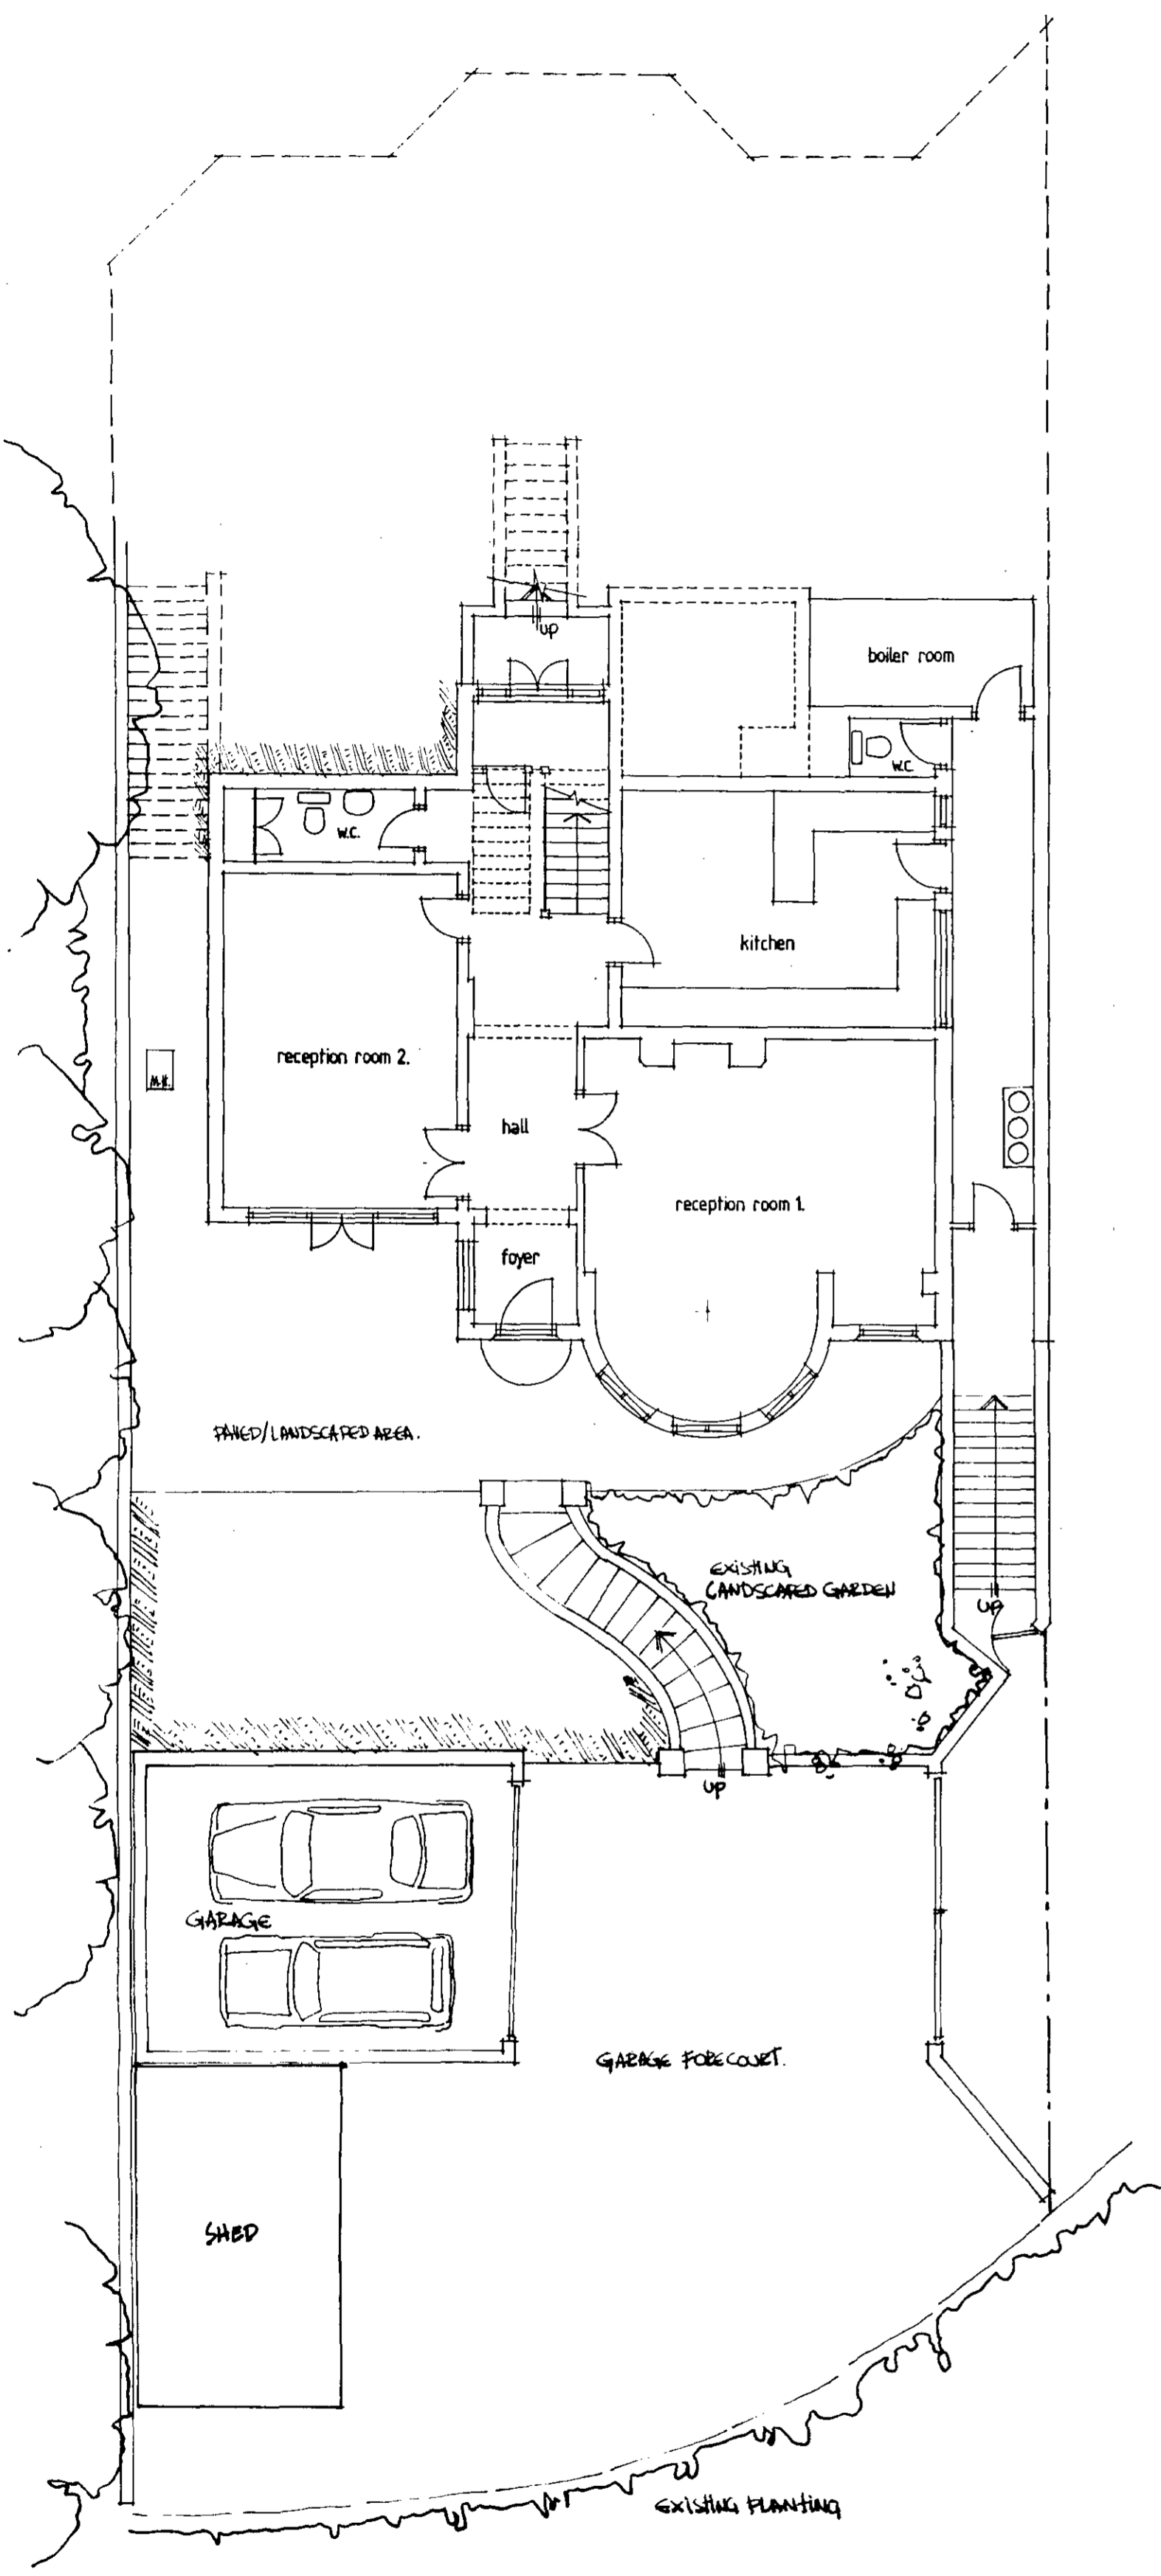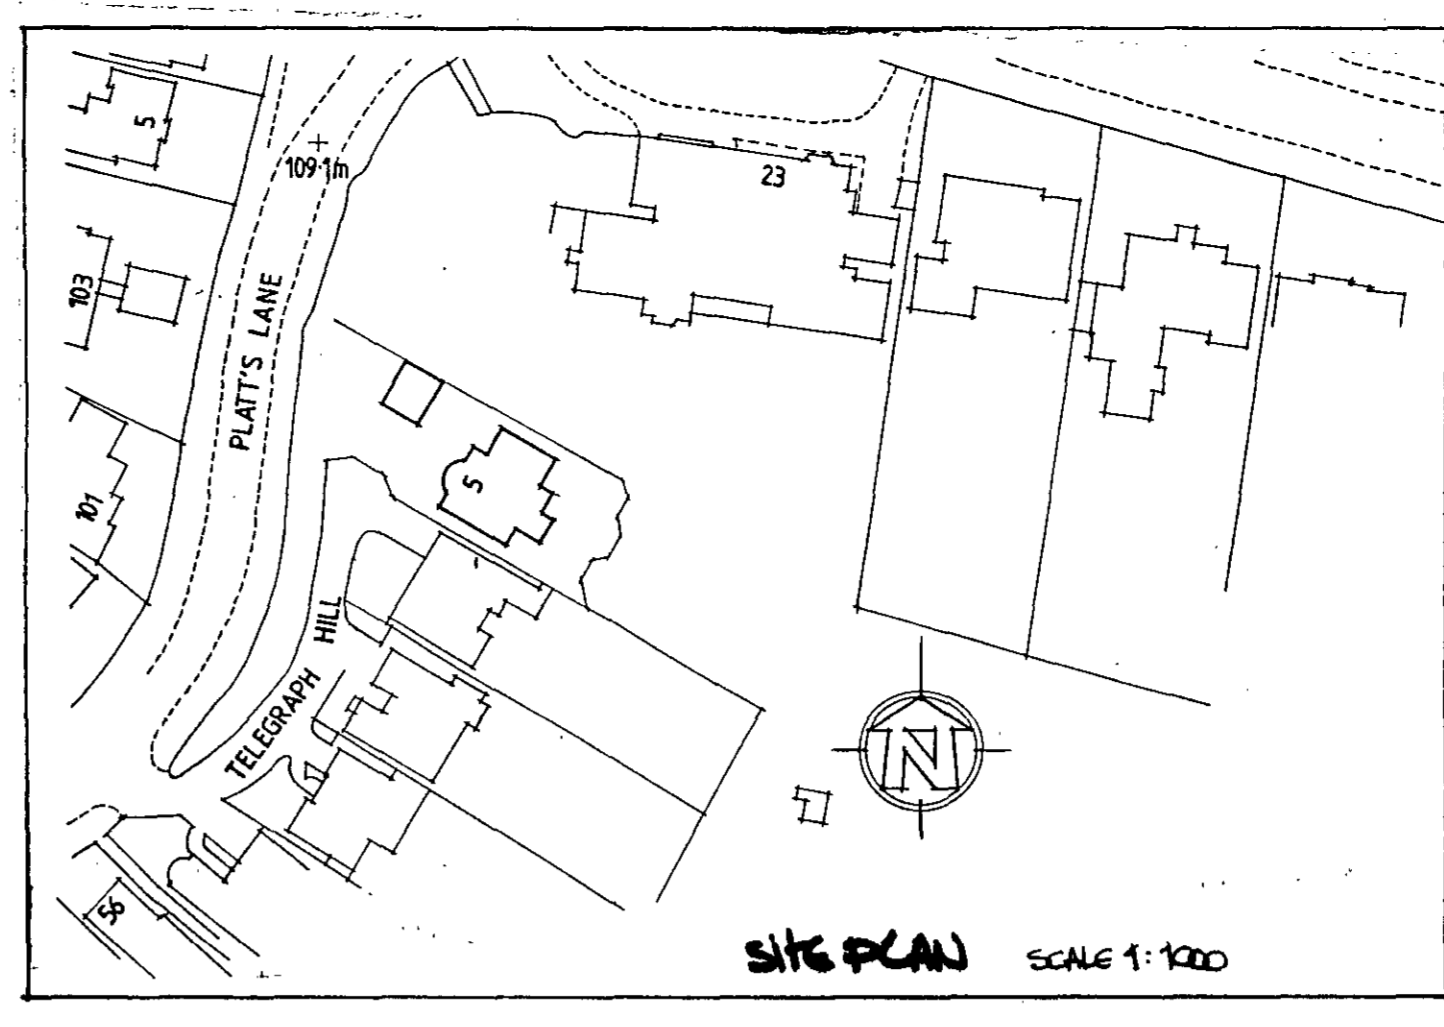


GROUND FLOOR PLAN

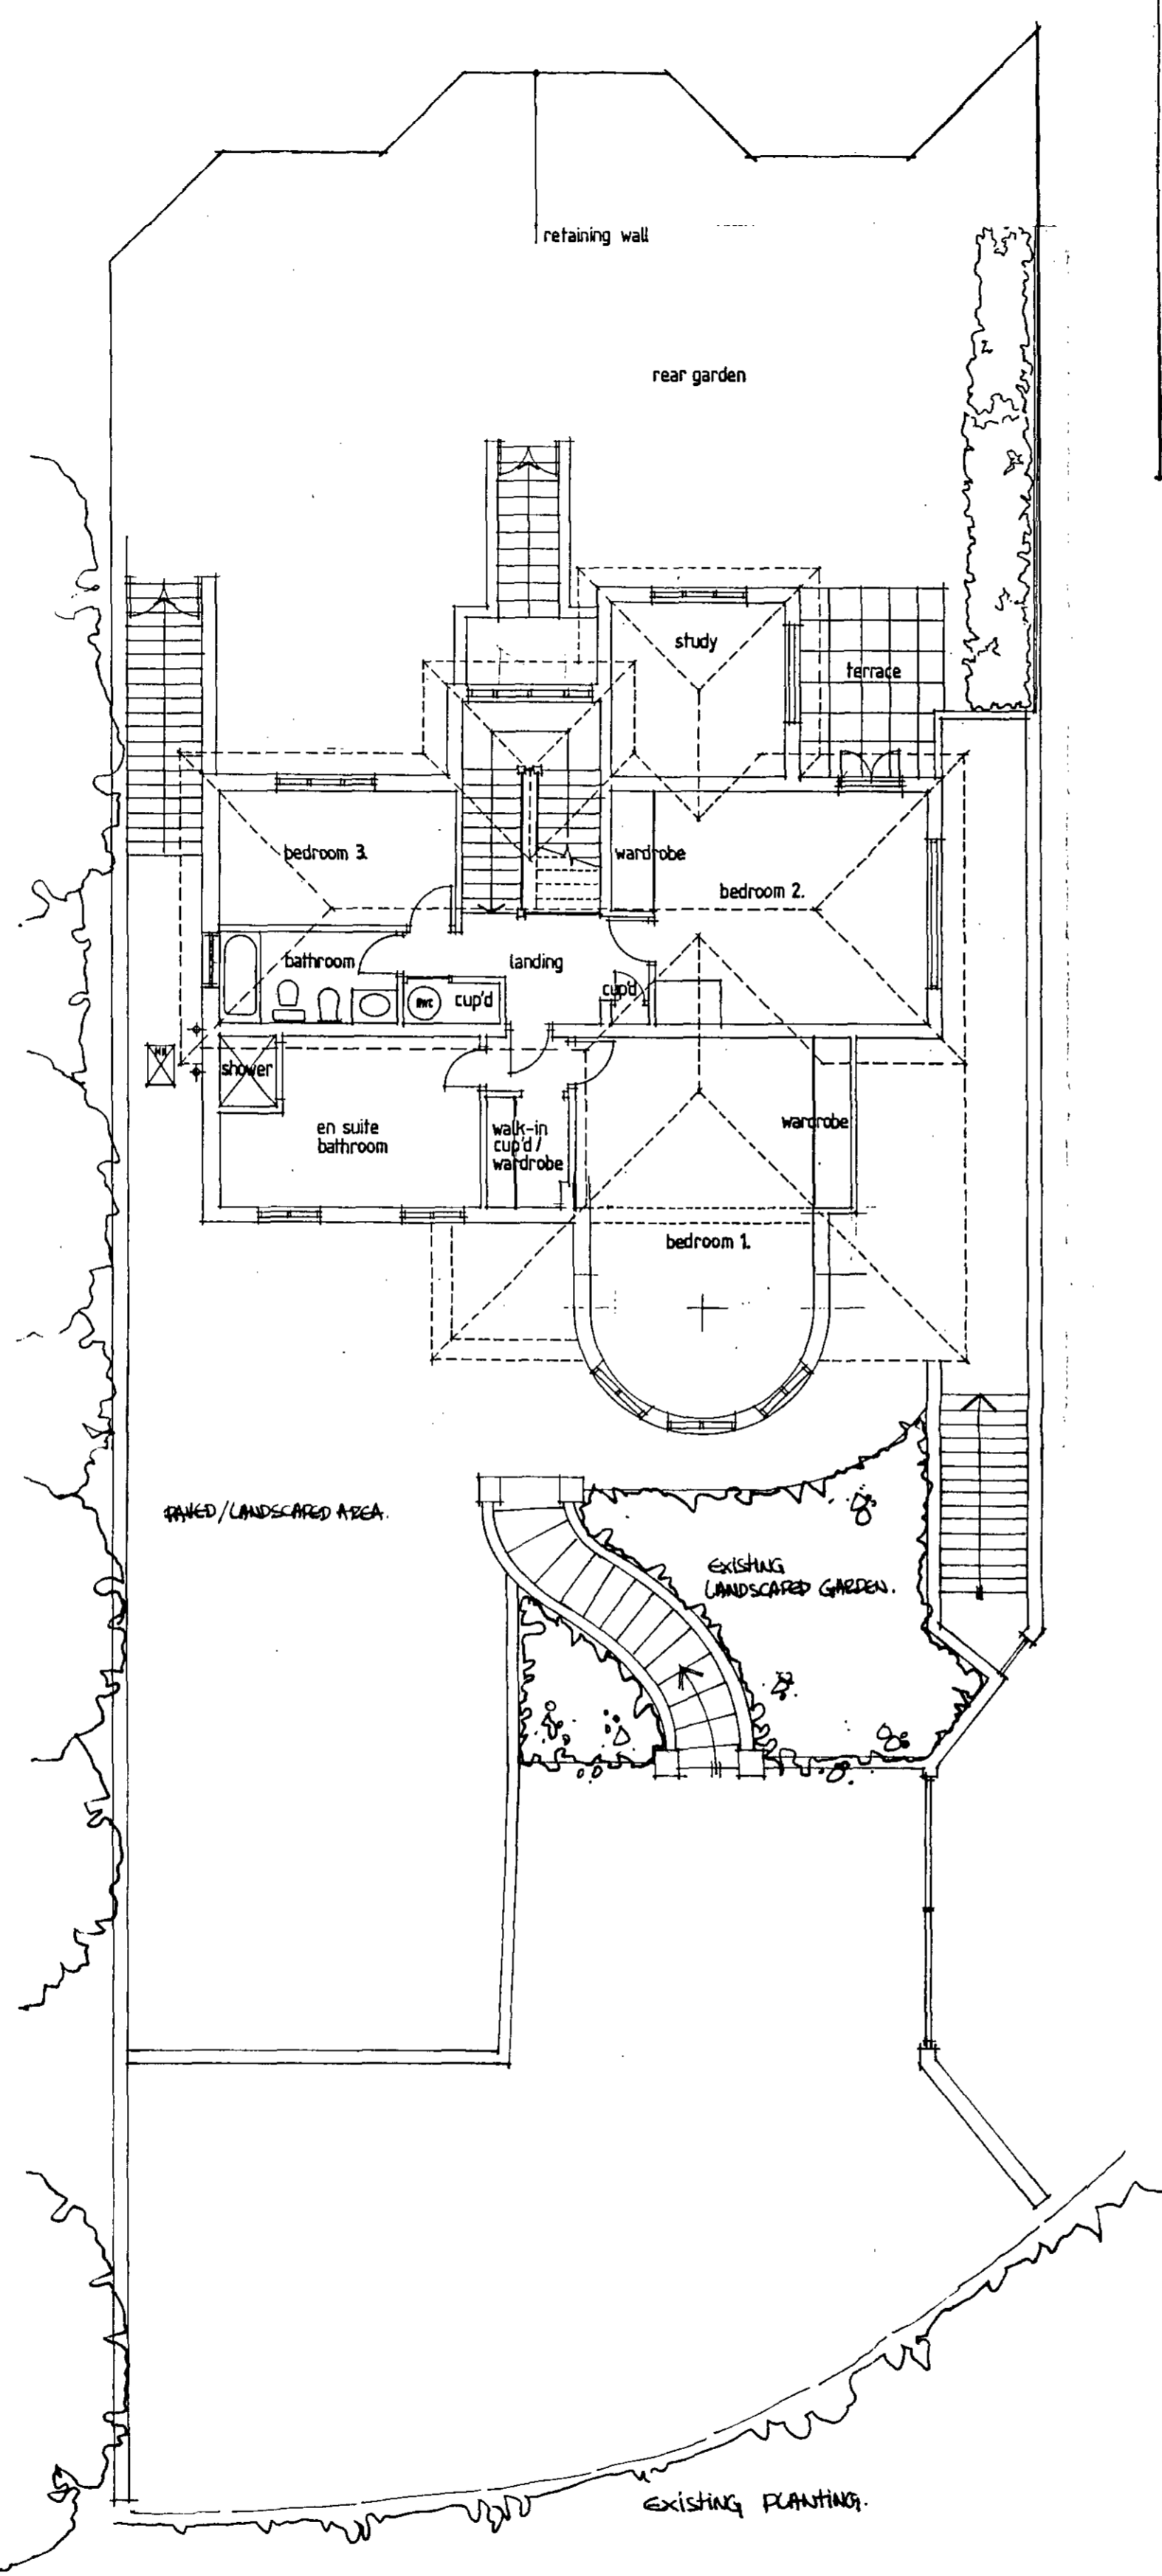


FIRST FLOOR PLAN

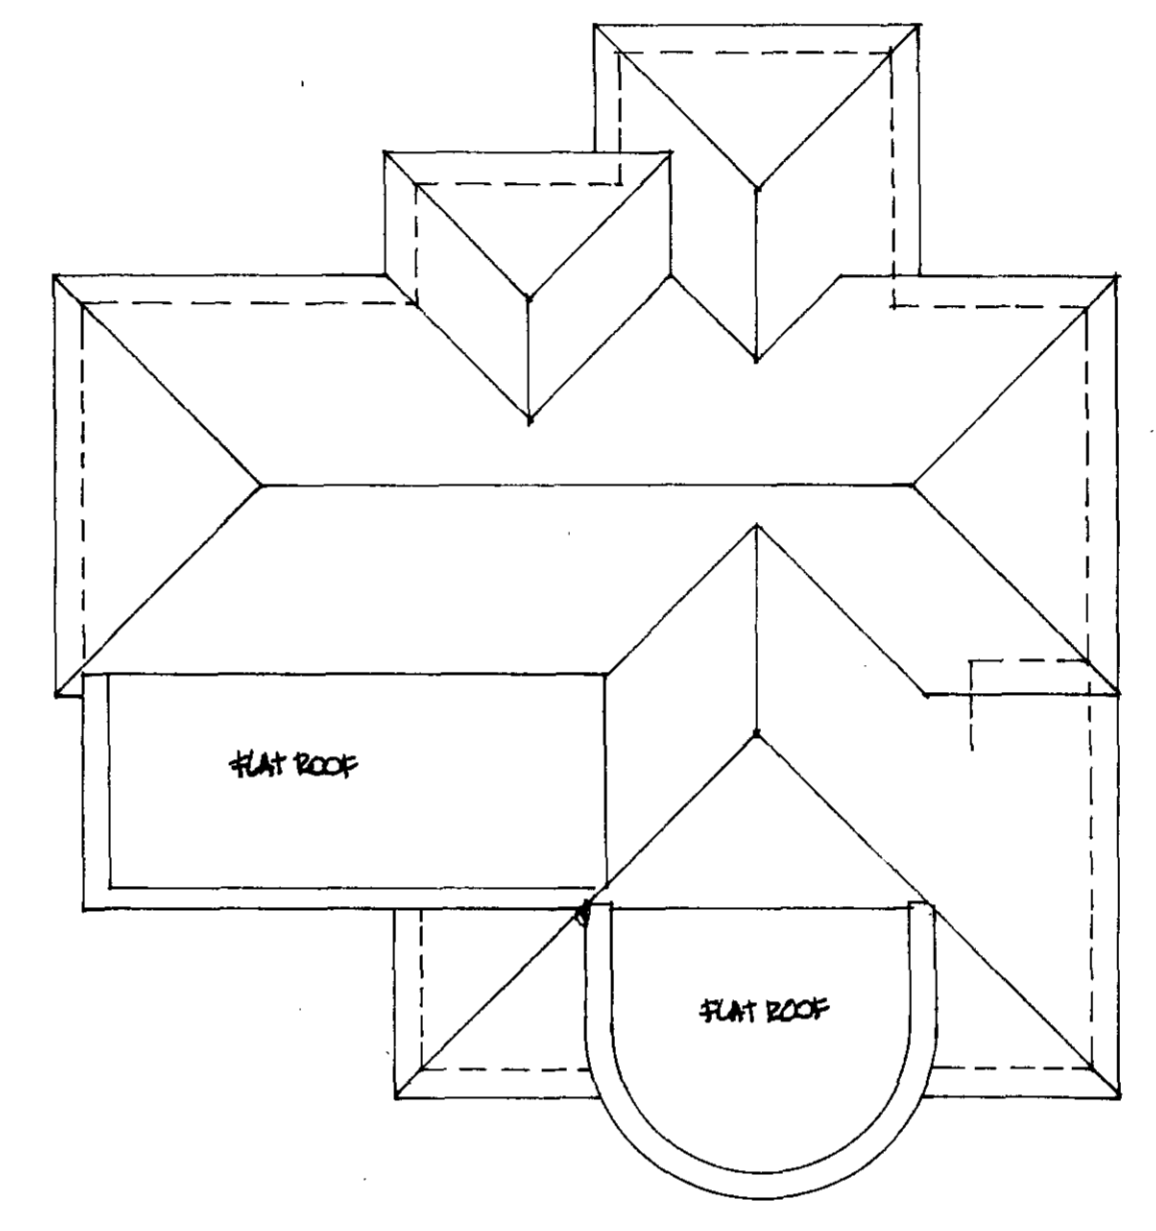

ROOF PLAN

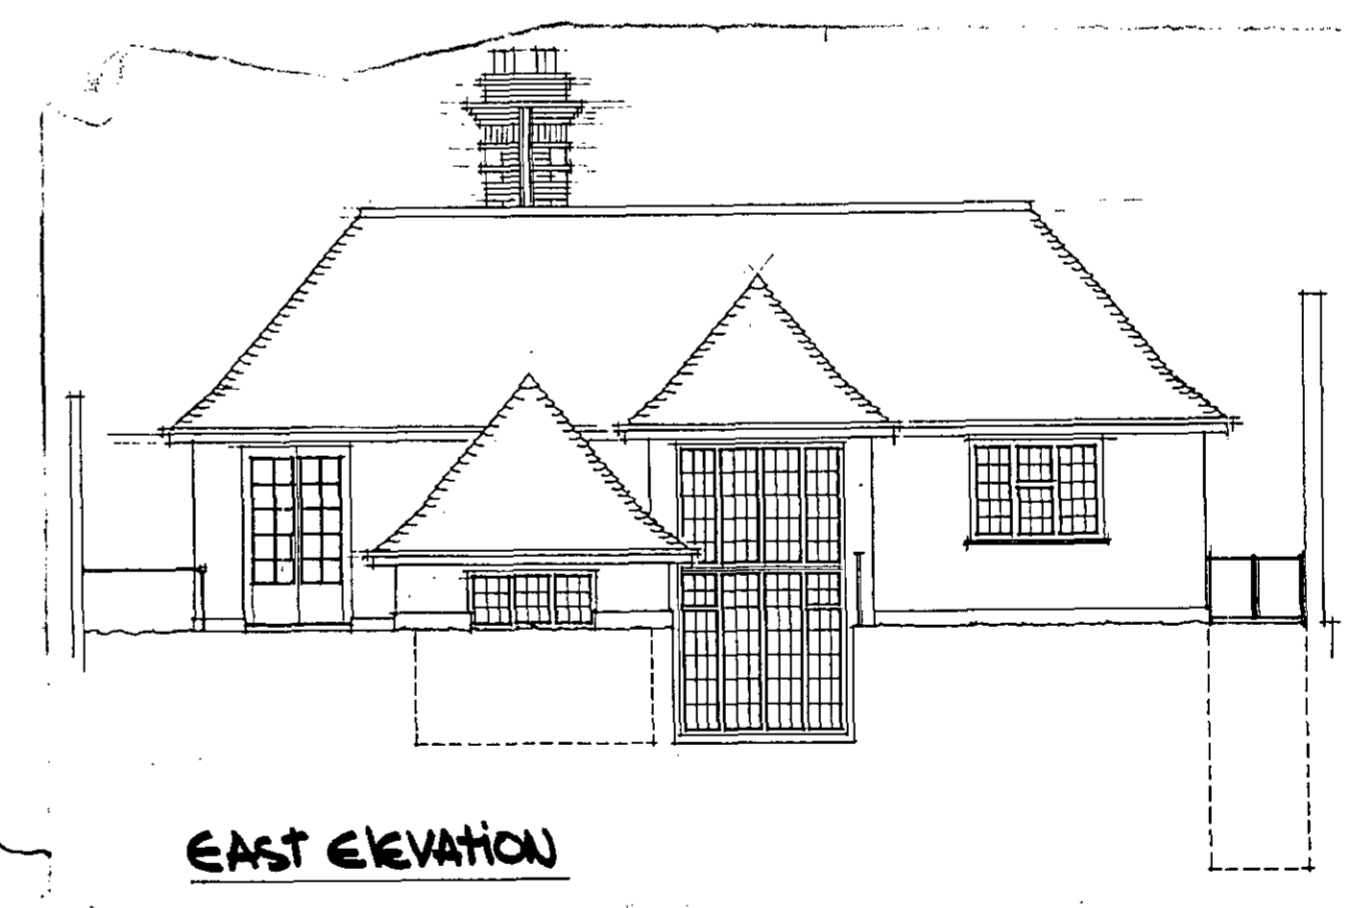

EAST ELEVATION

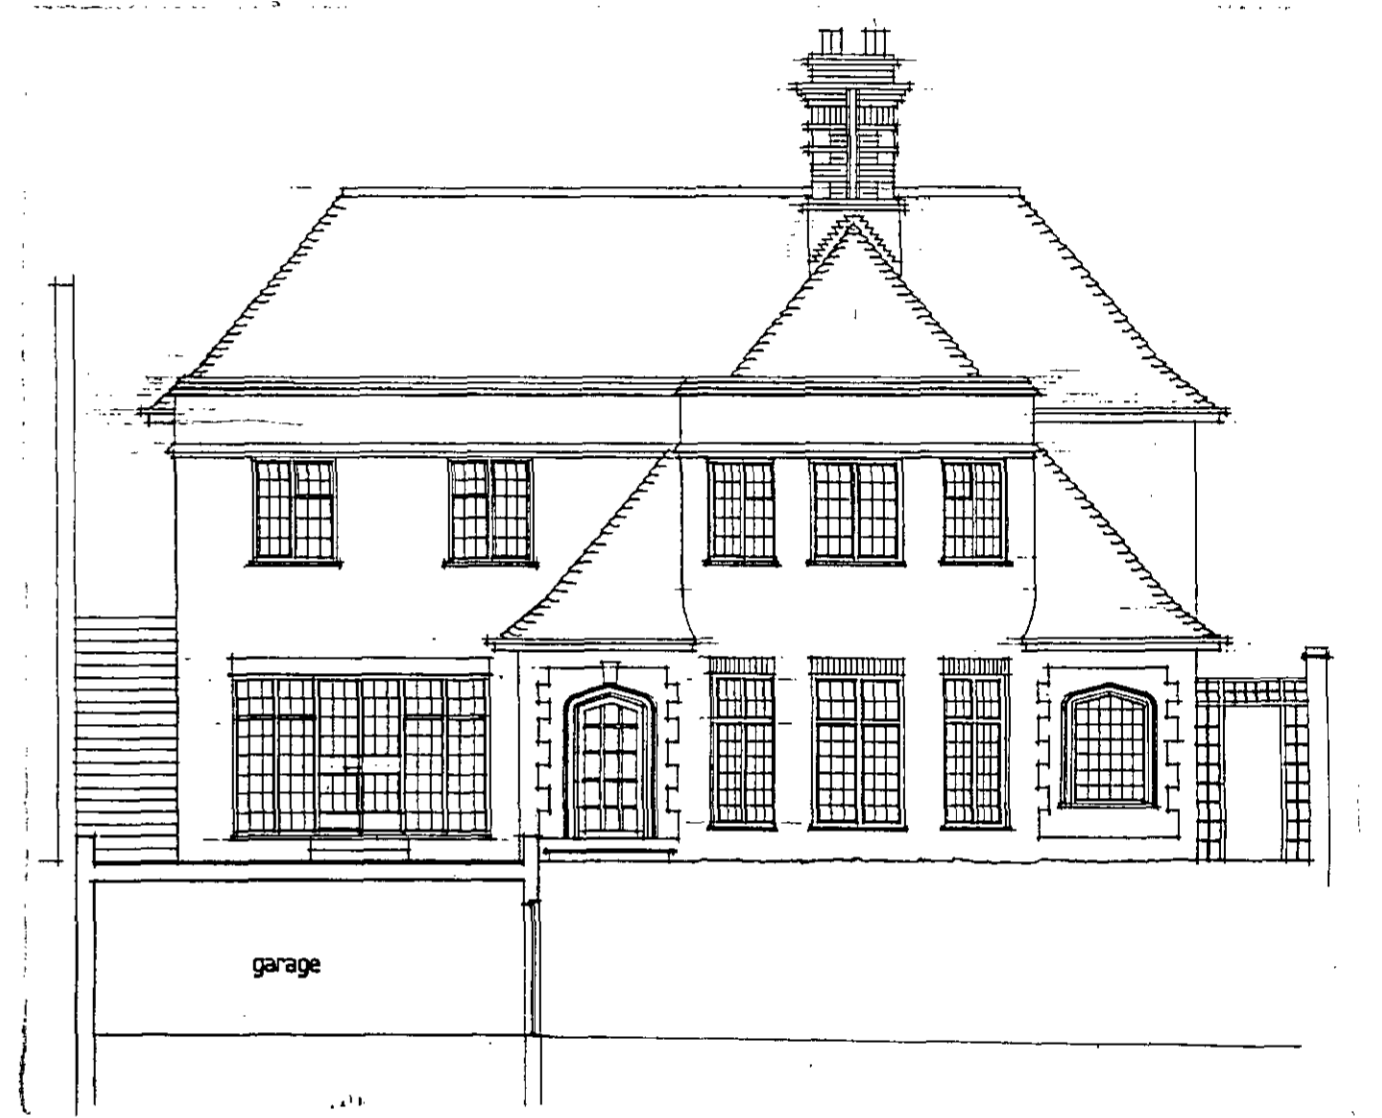

WEST ELEVATION



SOUTH ELEVATION.

9500056 *RE 123*

NO 9 TELEGRAPH HILL, LONDON NW3


EXISTING: FLOOR PLANS, ELEVATIONS & SITE PLAN.

LOWES	Scale 1:100 & 1:1000	Date MAY/94
2734	IN	1


The Tooley & Foster Partnership
 architects · engineers · designers
 Warwick House Palmerston Road
 Buckhurst Hill Essex IG9 5LQ
 Telephone 081-504 9711
 Facsimile 081-506 1779



1

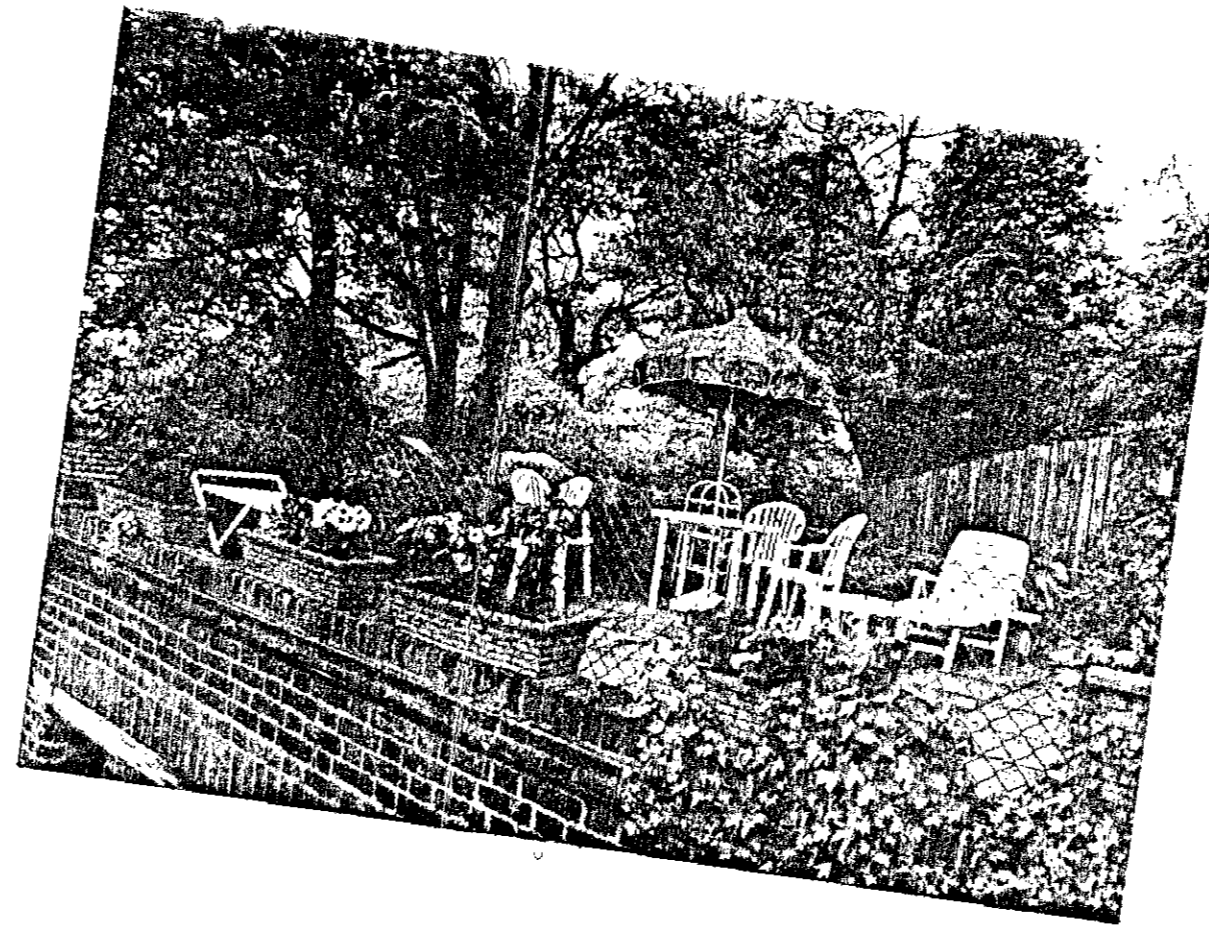

2


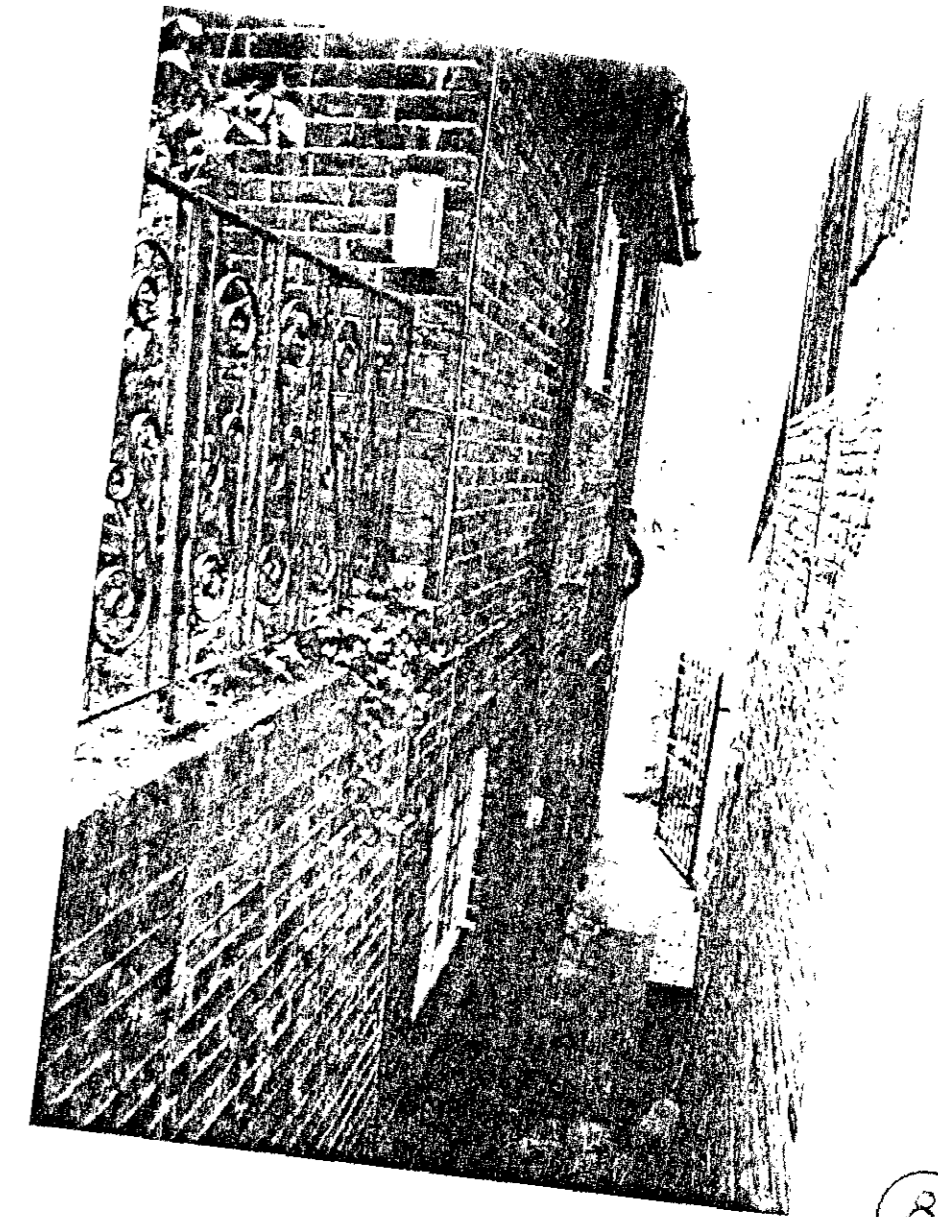


3

It is the client's responsibility to ensure that all information provided is accurate and complete before starting work or shop drawings.
 Revision: A PHOTOGRAPH NO 6
 Date: 11.5.95




7

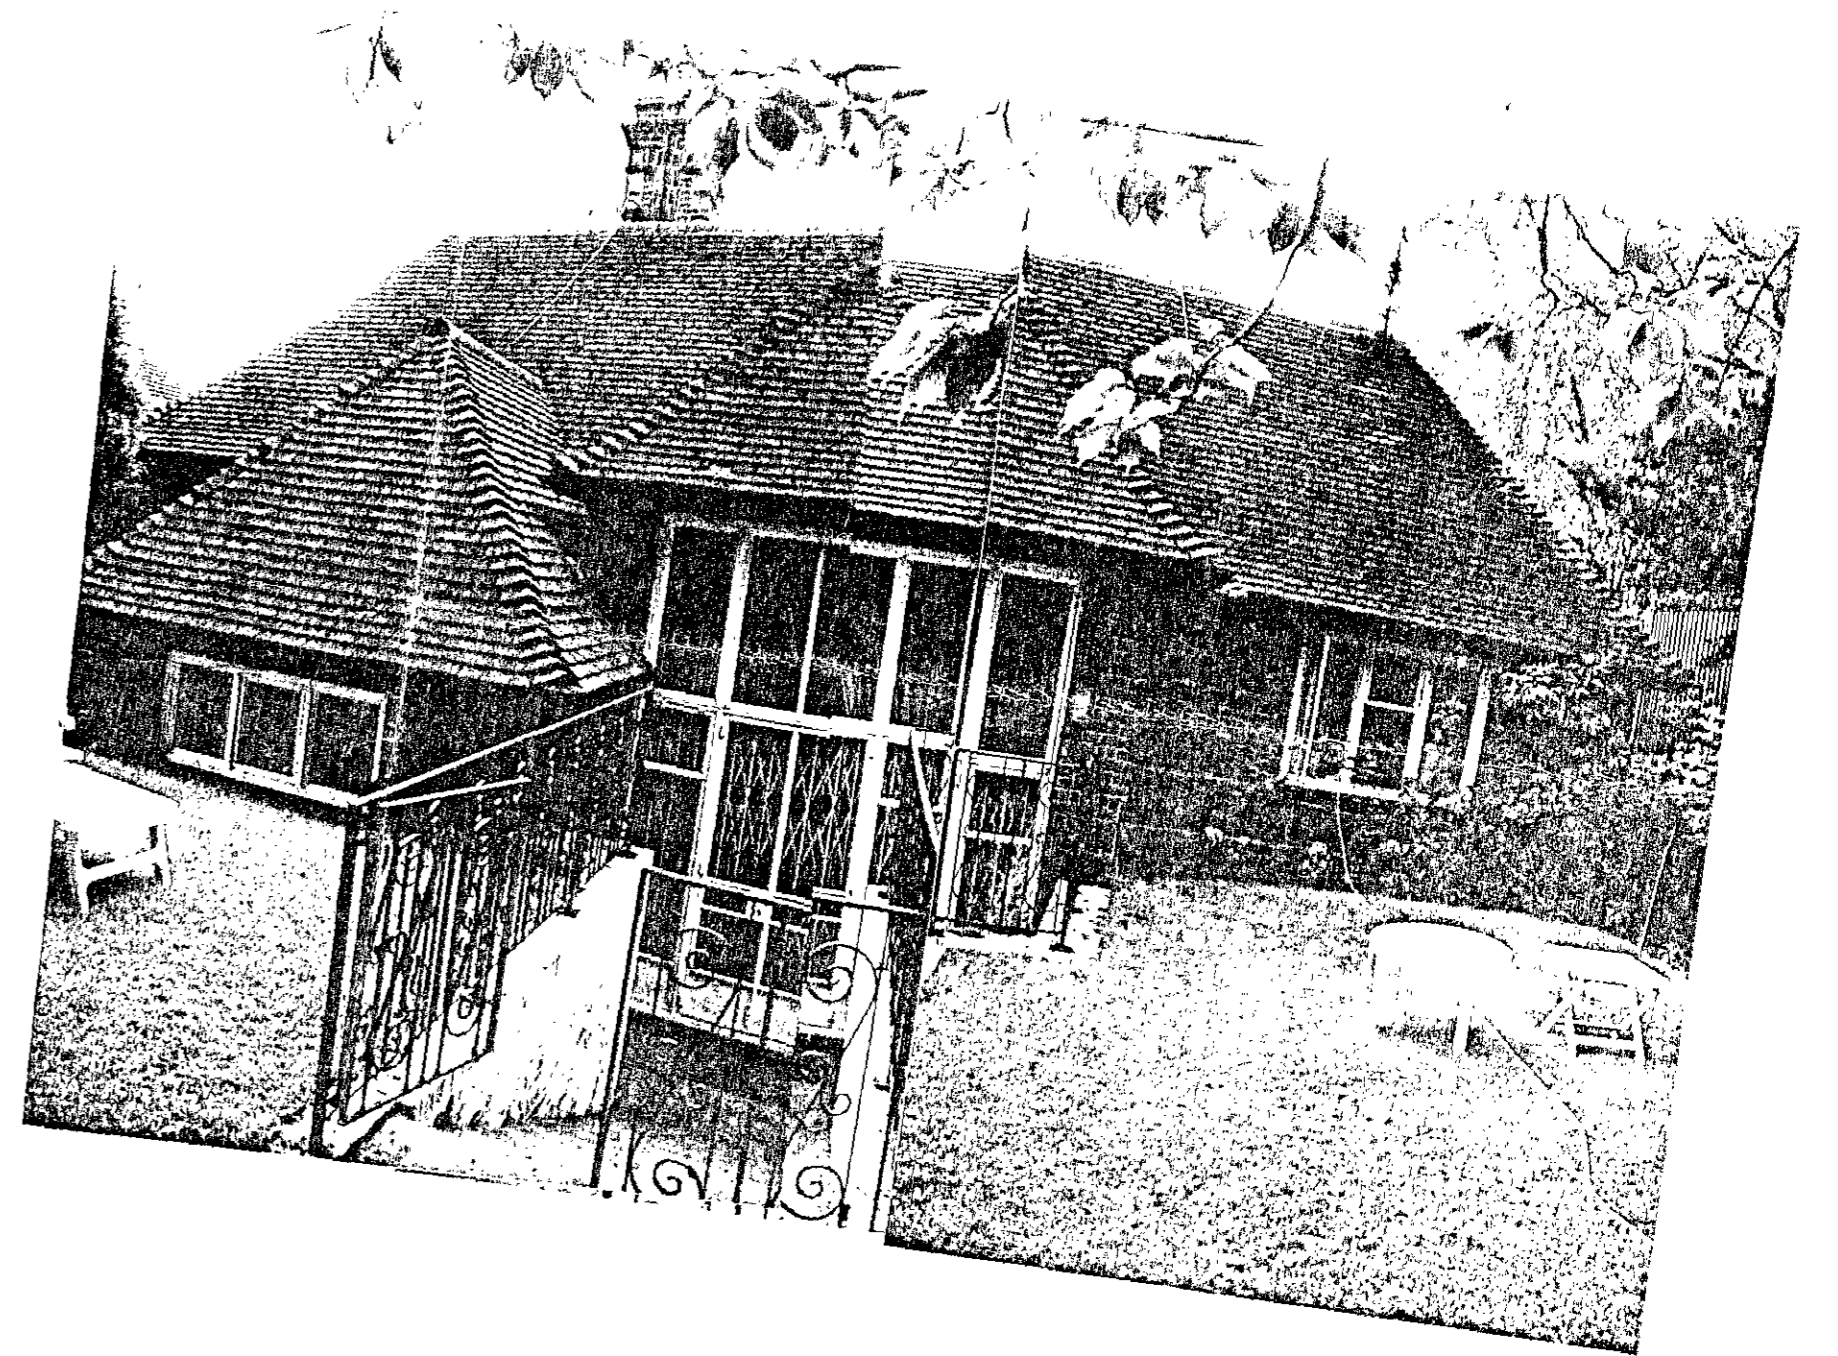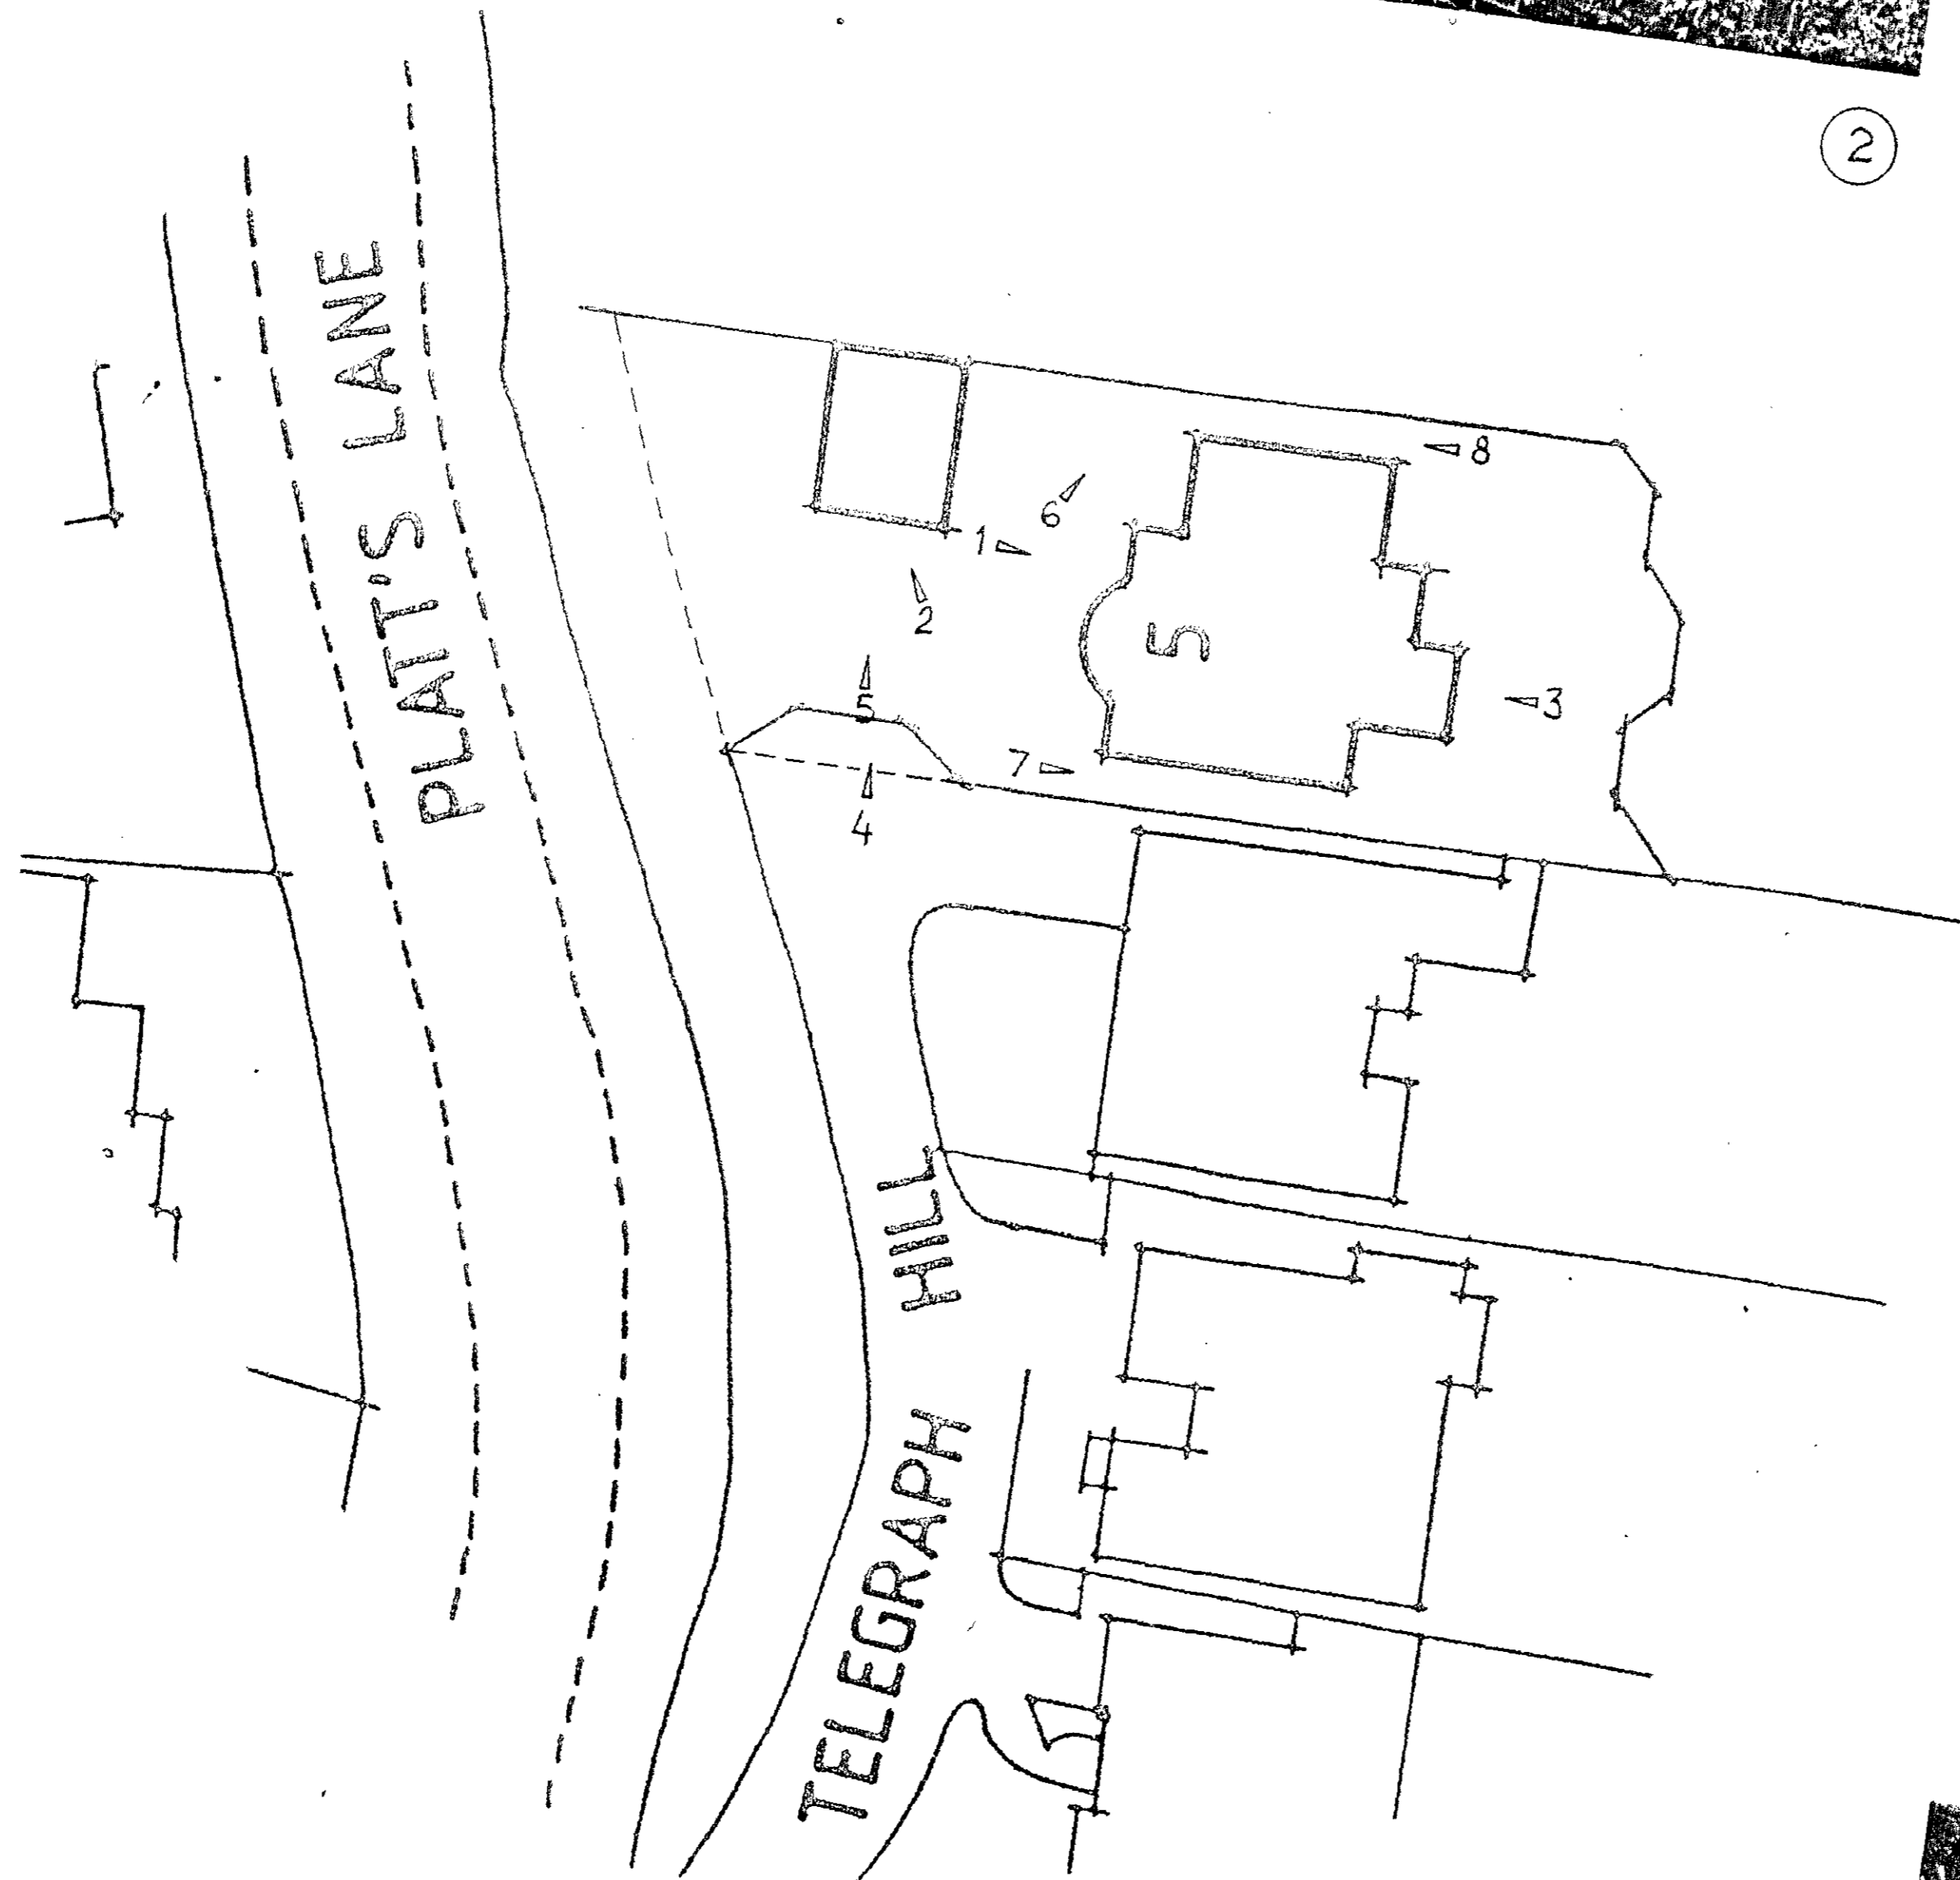


3



6

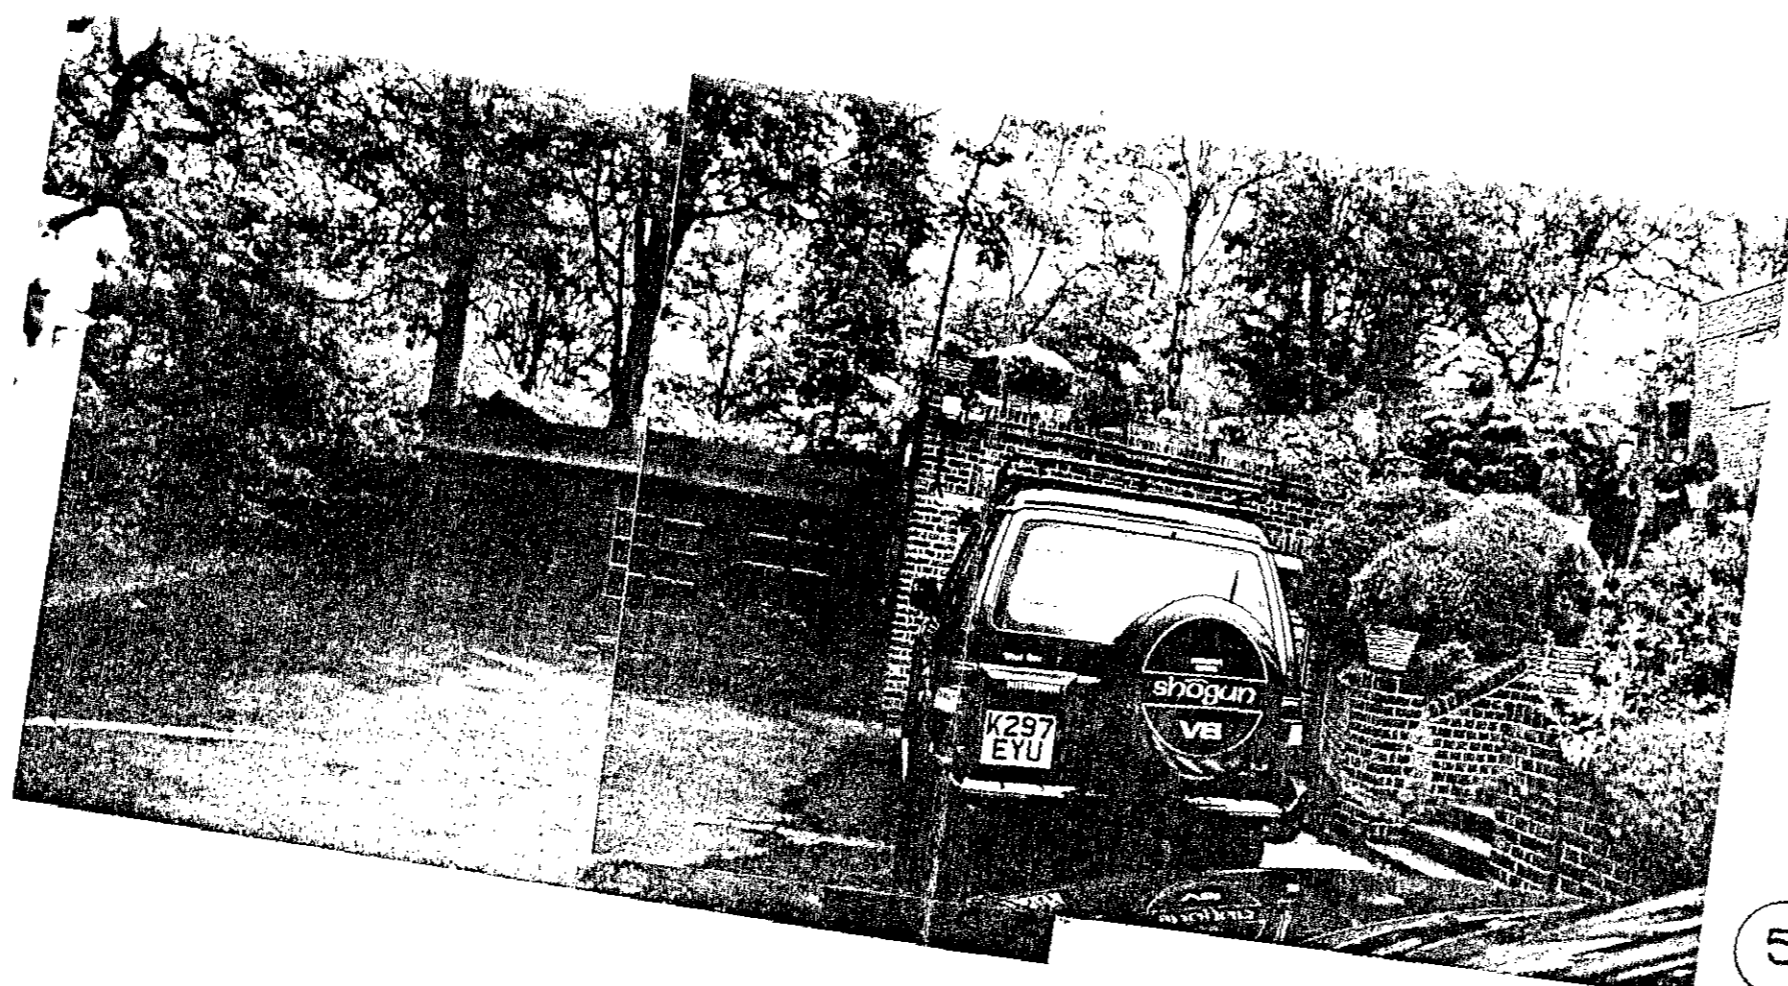

5

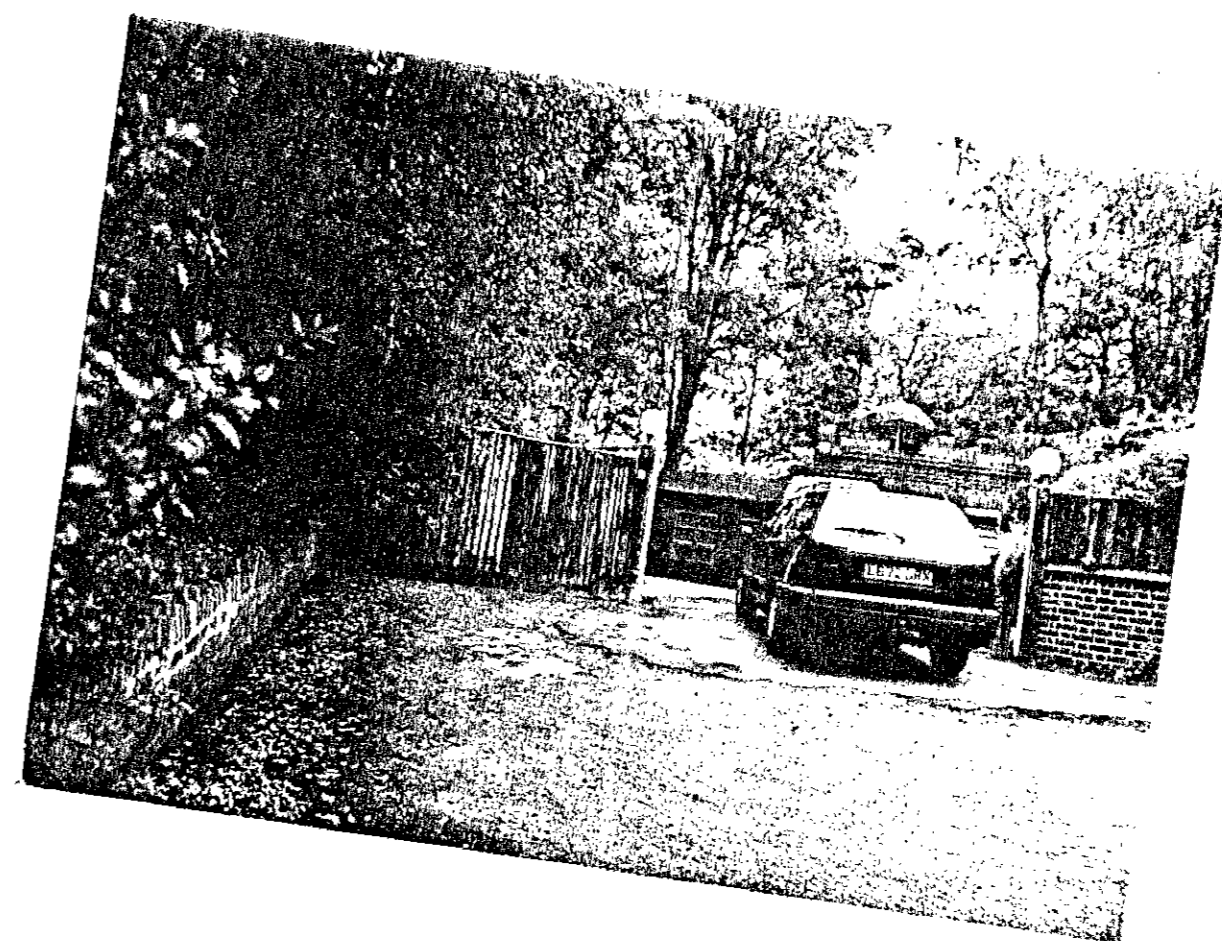

4





950065072 R3
 No 5 TELEGRAPH HILL - COWDEN NW3
 PHOTOGRAPHIC SURVEY
 Date: 05-APRIL 95
 Drawn: JMT

0/54	IN	2	A		
------	----	---	---	--	--

Do not scale from this drawing
Contractors must confirm site dimensions
before starting work on this drawing.

Revisions
A - STUDY TO SECOND FLOOR
AMENDED TO T.V ROOM
WINDOWS II CASE MODIFIED
Date 19/4/95
Authorised J.H.H.

B - BEA PREPARE PLAN TO NEW STUDIO
AND GARAGE SOUTH ELEVATION.
BEA (ADAPTED TO GARAGE & STUDIO
ROOF.
16/6/95

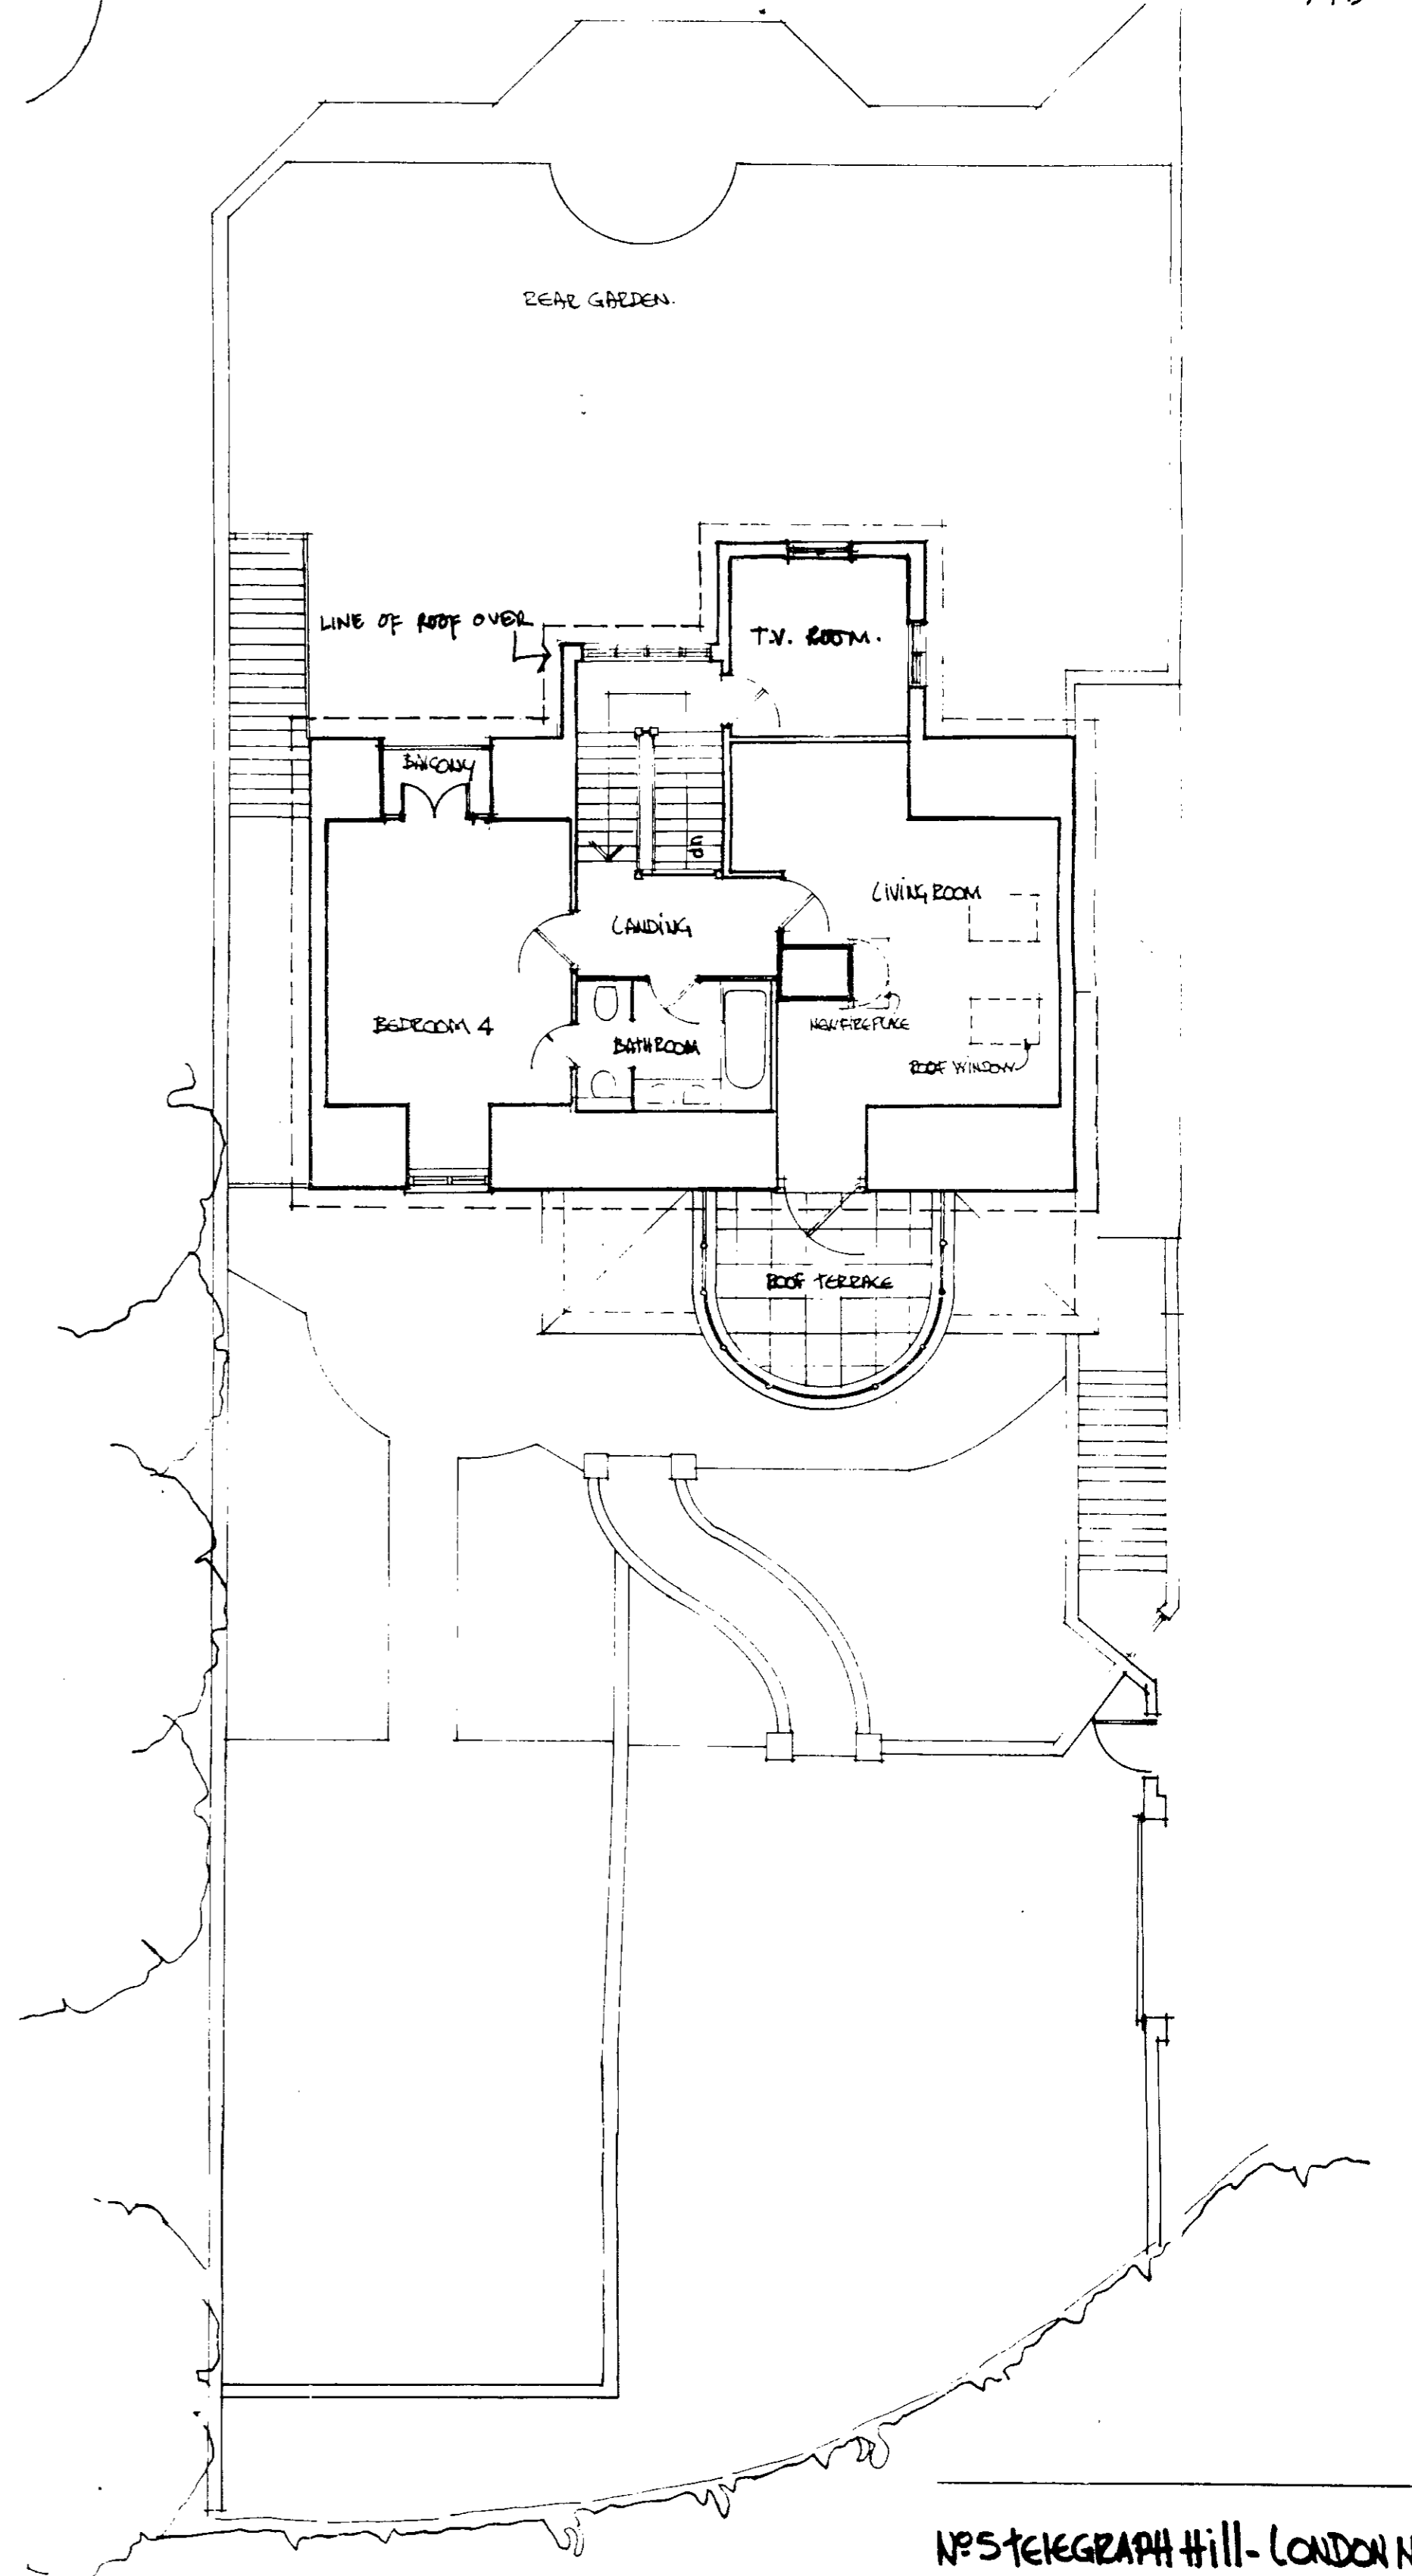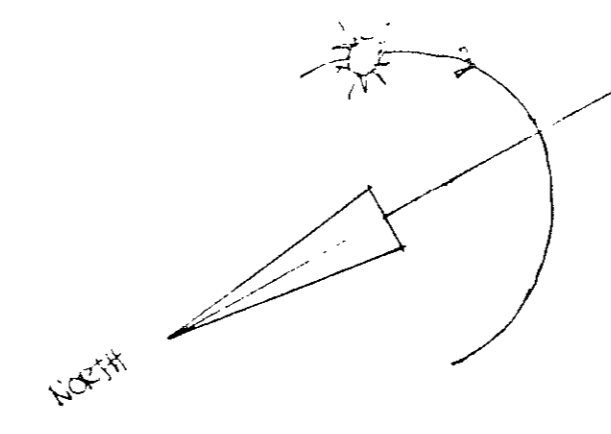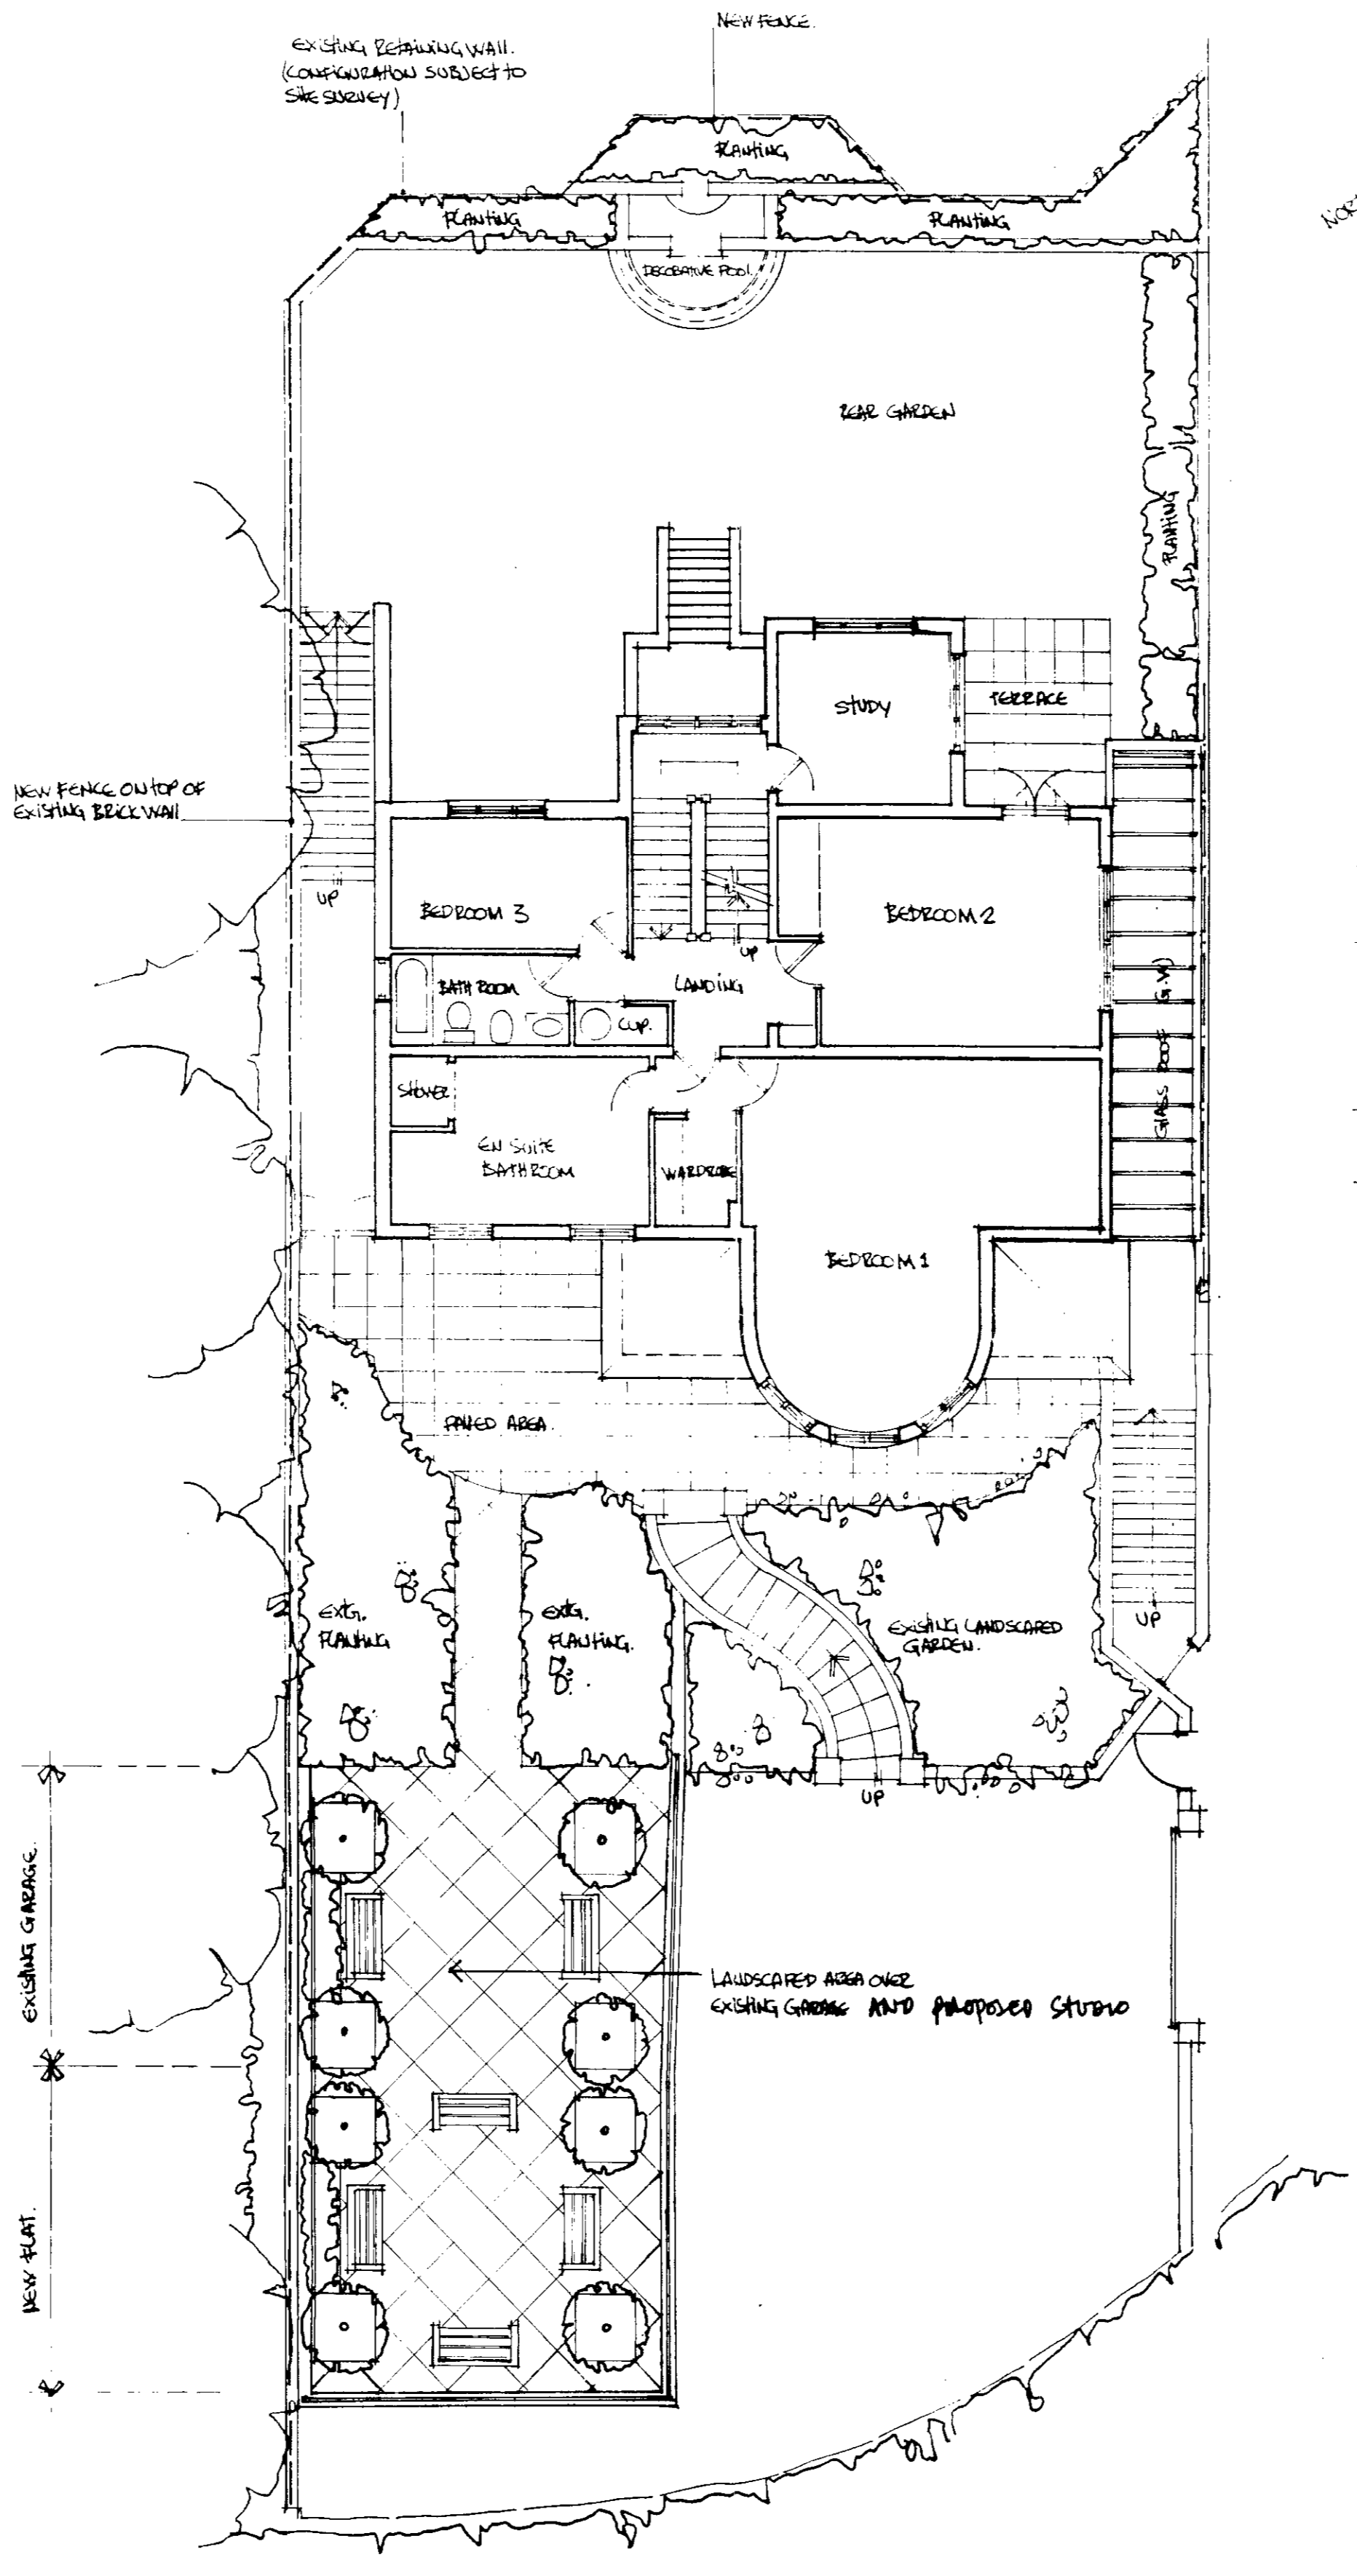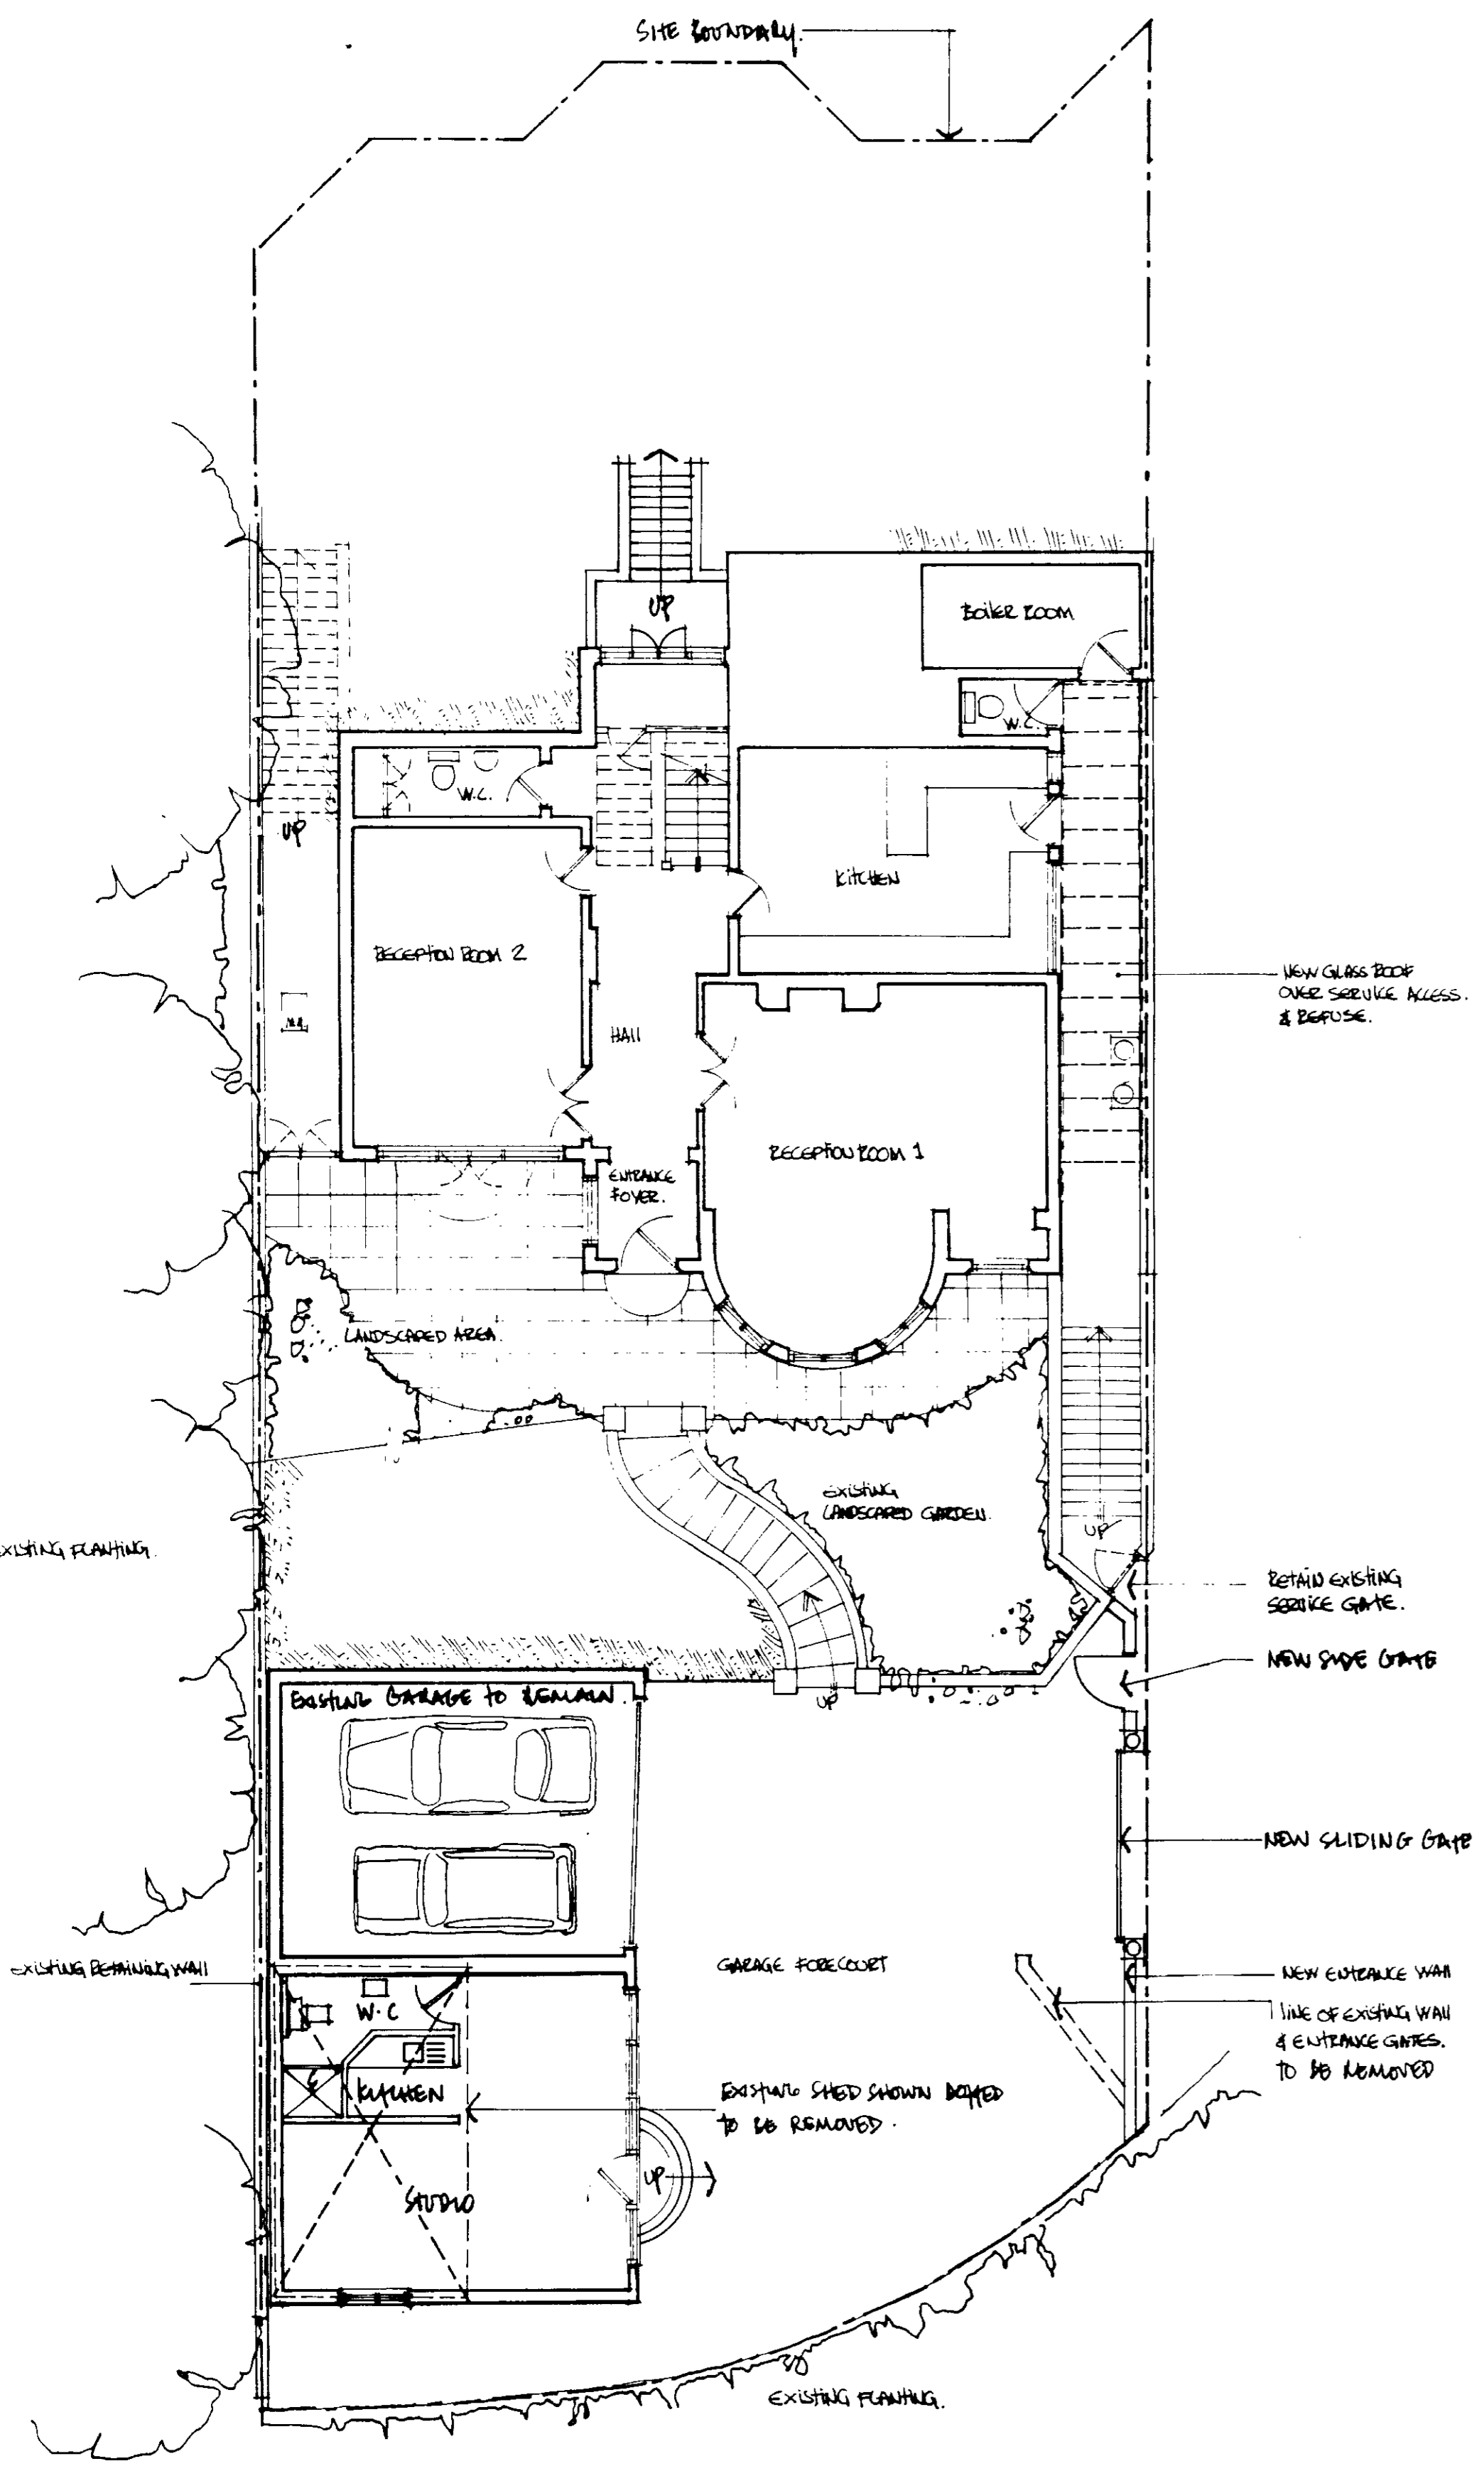

GROUND FLOOR PLAN

FIRST FLOOR PLAN

SECOND FLOOR PLAN - ROOF EXTENSION

9500656 R 3

NPS TELEGRAPH HILL - LONDON NW3

FLOOR PLANS
PROPOSED ALTERATIONS & EXTENSION.




Scale 1:100 Date 05 APR 95

2734	DE	1	AB	
------	----	---	----	--


The Tooley & Foster Partnership
architects engineers designers

Wares & H. Palmerston Road
Barnes Hill Essex IG9 5LQ
Telephone 081-504 9711
Facsimile 081-506 1779


Revisions Date Authorised
 A STUDY TO SECOND FLOOR AMENDED TO T.V. ROOM. 11:4:95 JHT
 WINDOWS TO SCALE MODIFIED.
 B. DETAILED OF ELEVATION DRAWN. HIDDEN BRICKS ADDED TO STAIRS. ROOF PARAPETS TO PARAPETS ADDED TO ELEVATION. LEADWORK TO FRENCH DOORS ADDED TO EAST ELEVATION. 11:5:95 JHT
 C. DOWN REDUCED HEIGHT TO GLASS CANOPY TO SIDE ACCESS. REDUCED HEIGHT OF SOUTH FENCE. LANDSCAPING SHOWN OVER GARAGE STUDIO ROOF. 15/6/95.

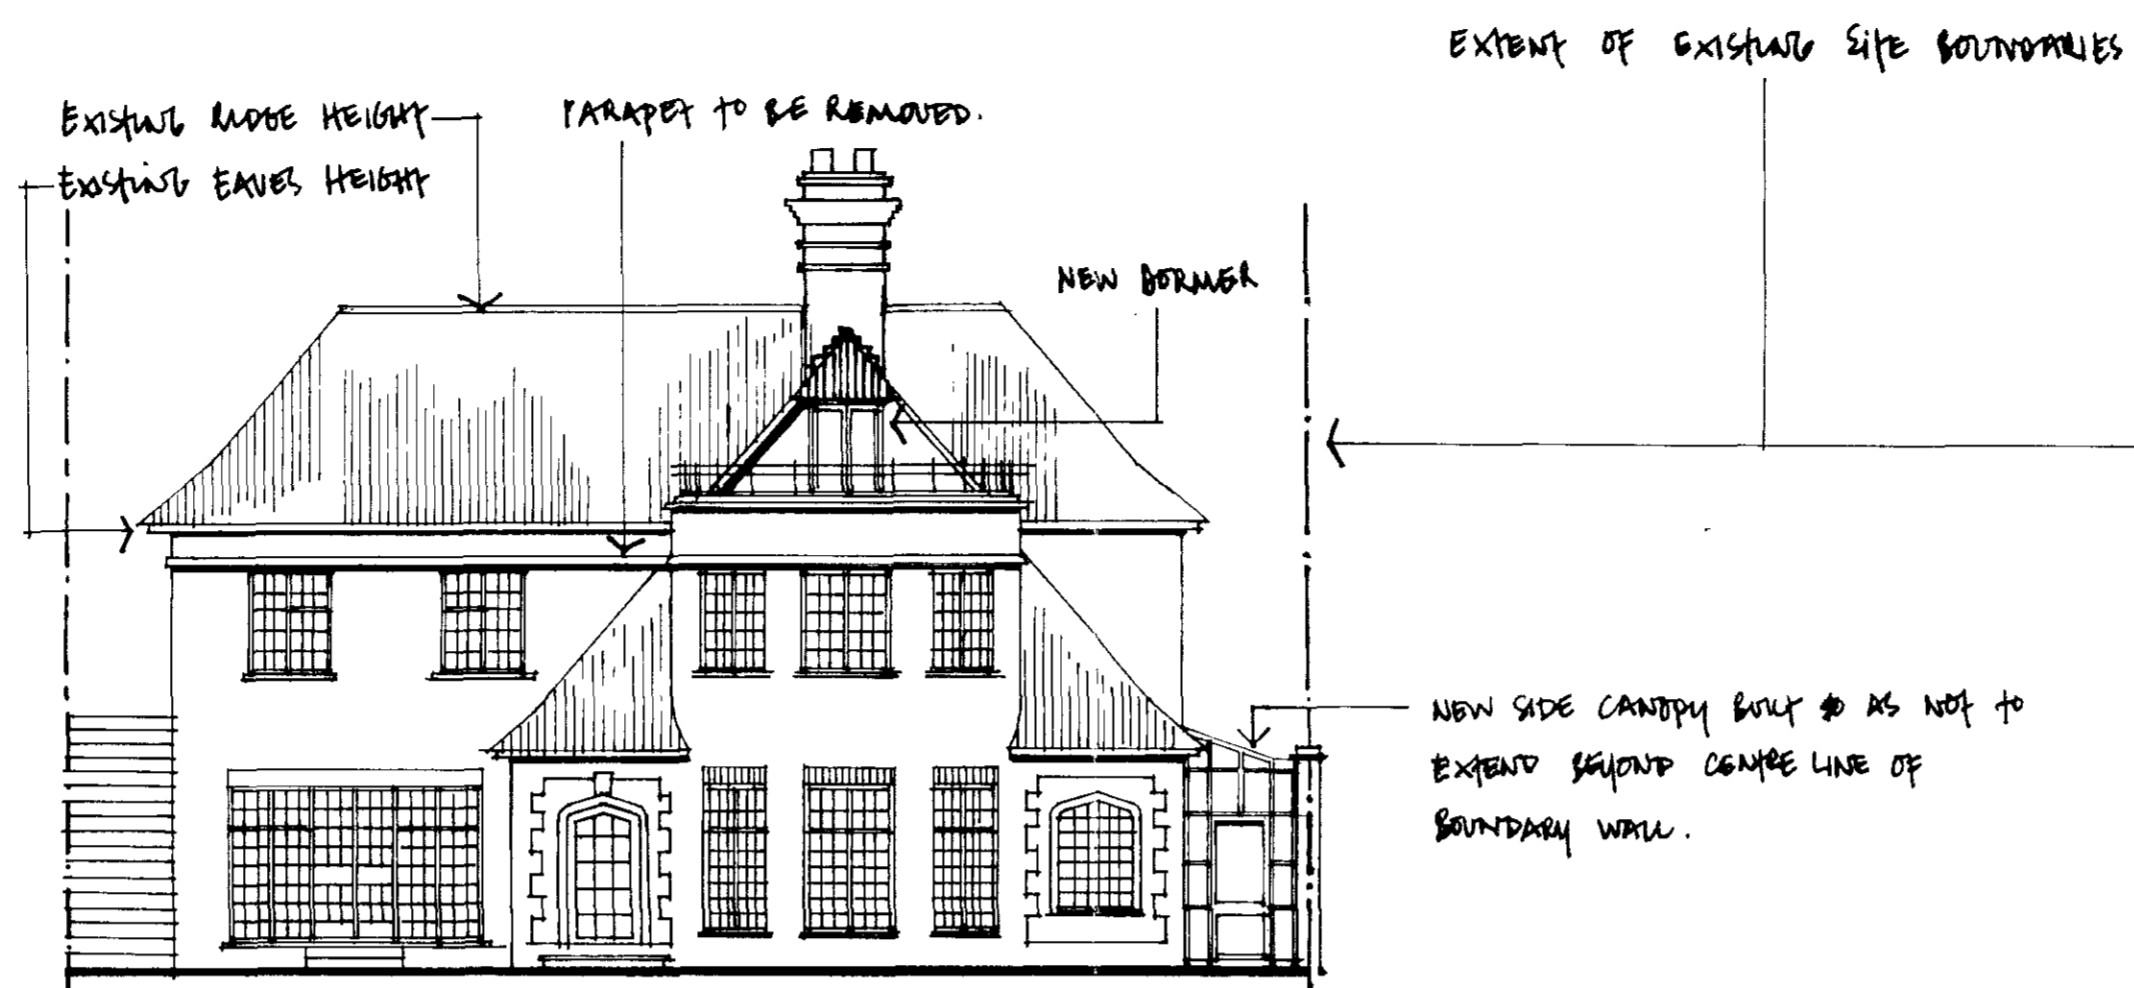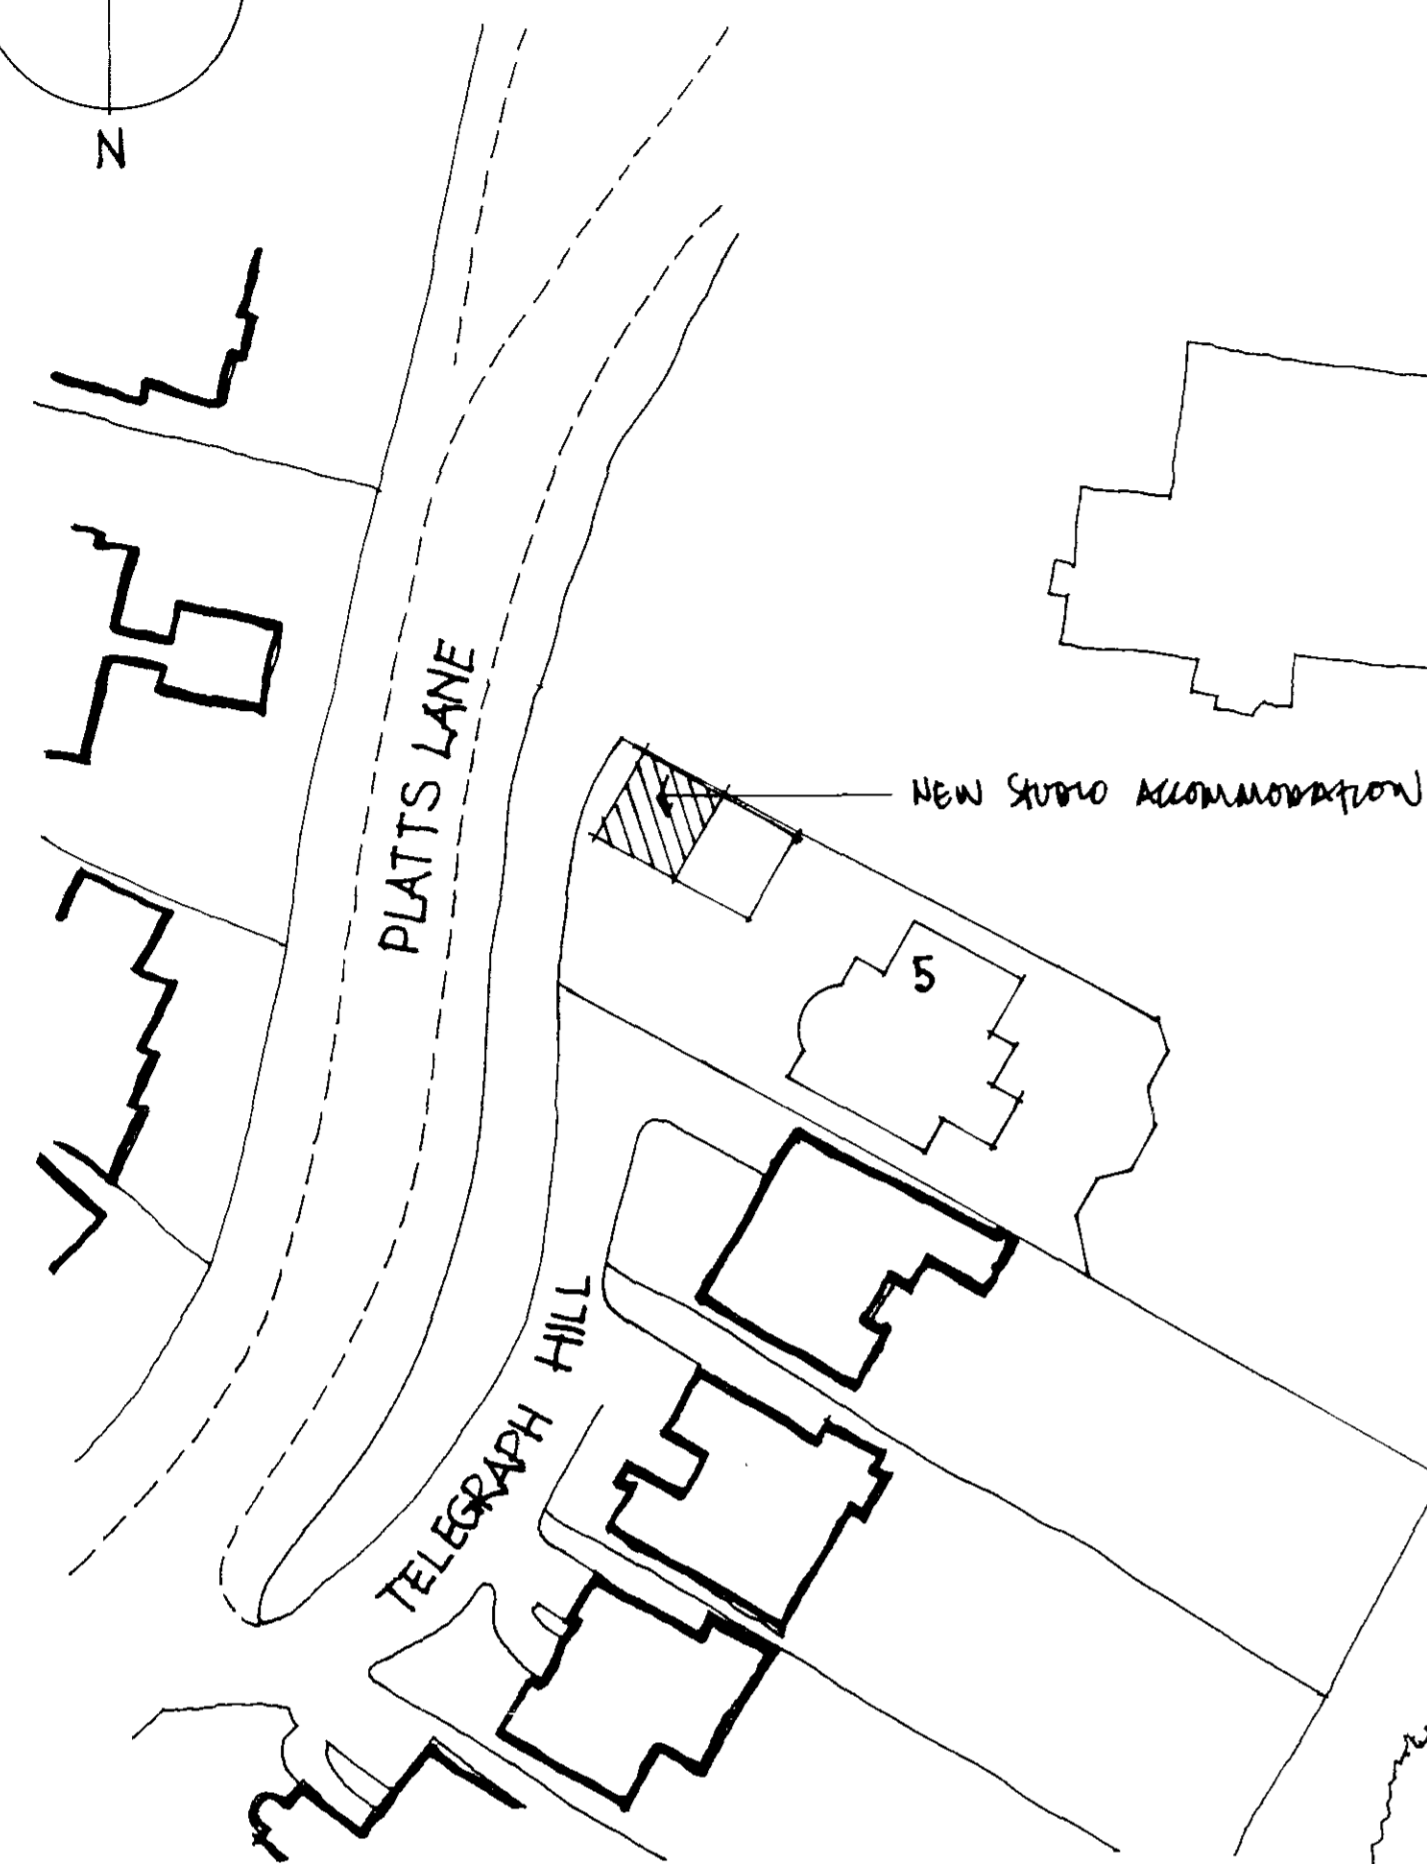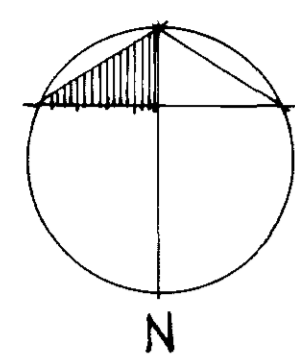


PROPOSED WEST ELEVATION

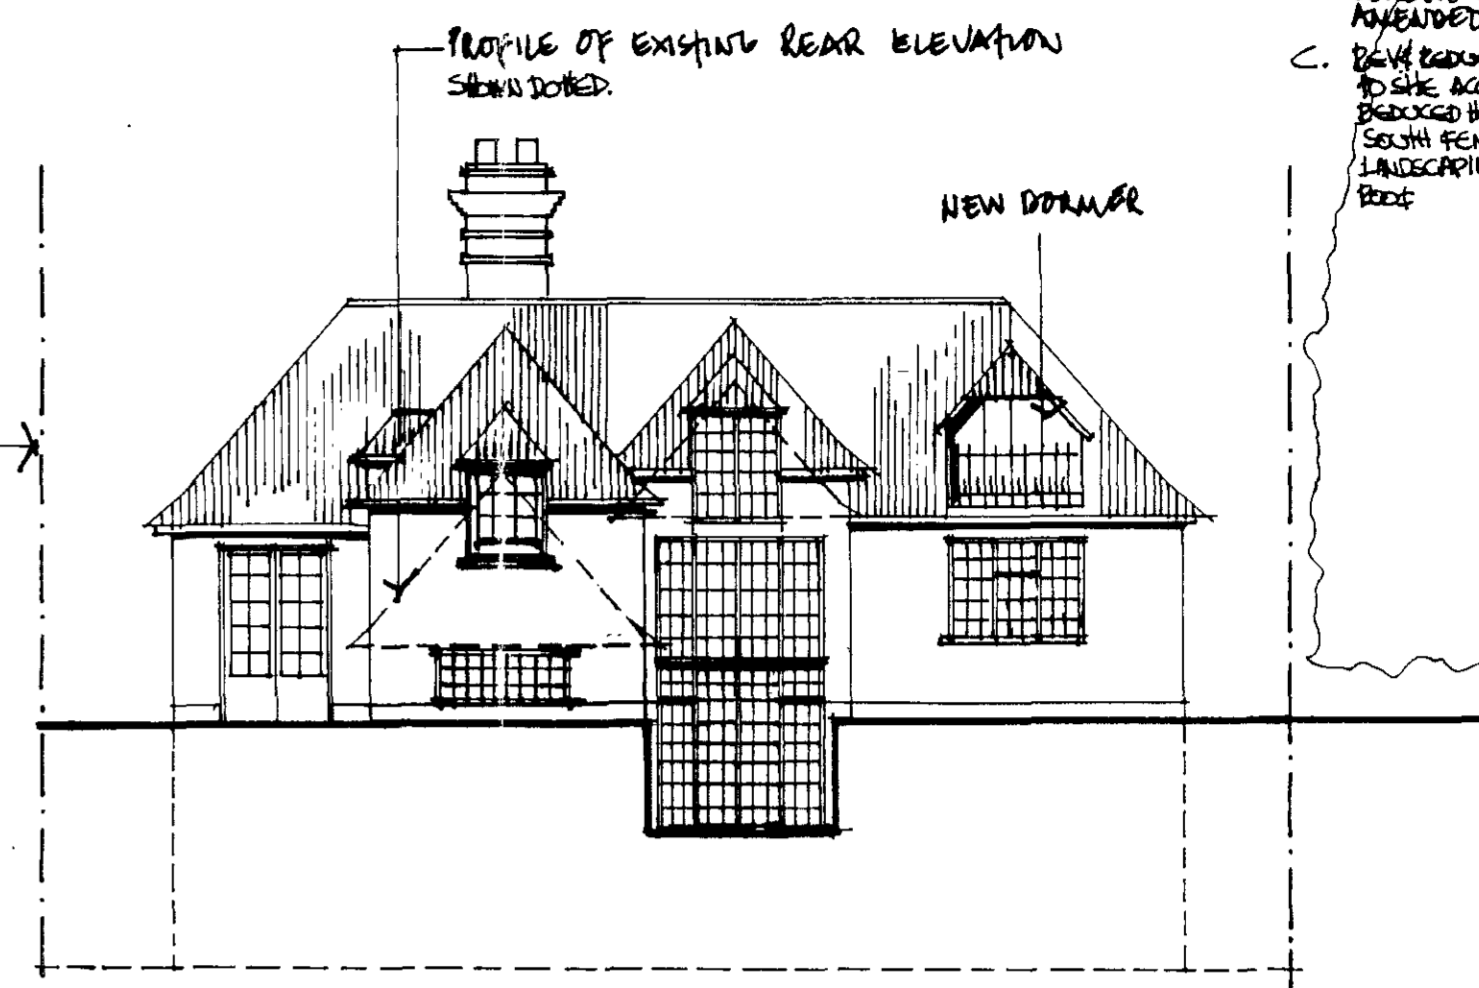


PROPOSED EAST ELEVATION

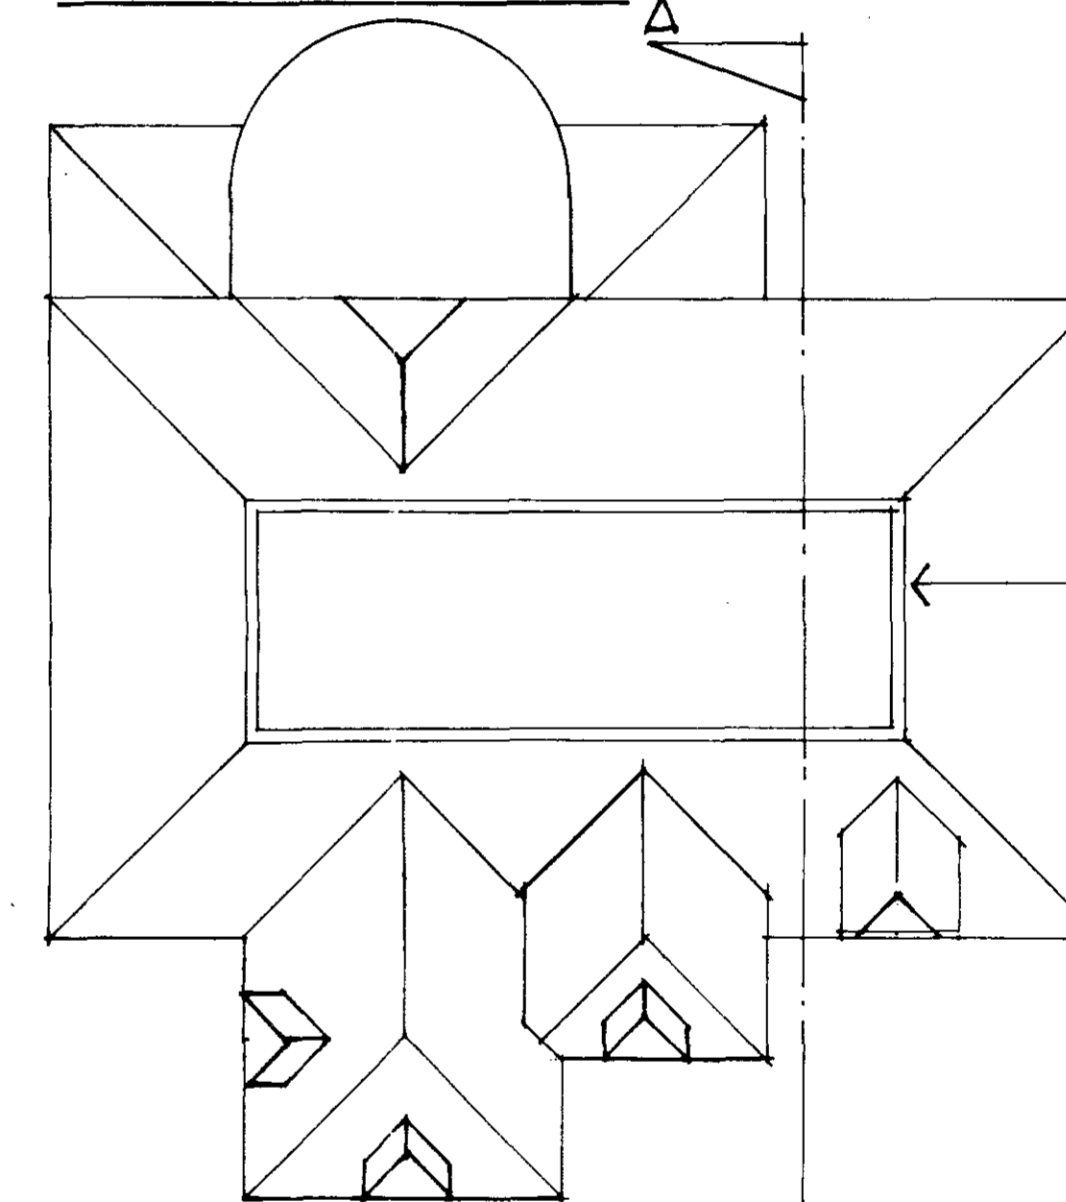


PROPOSED ROOF PLAN

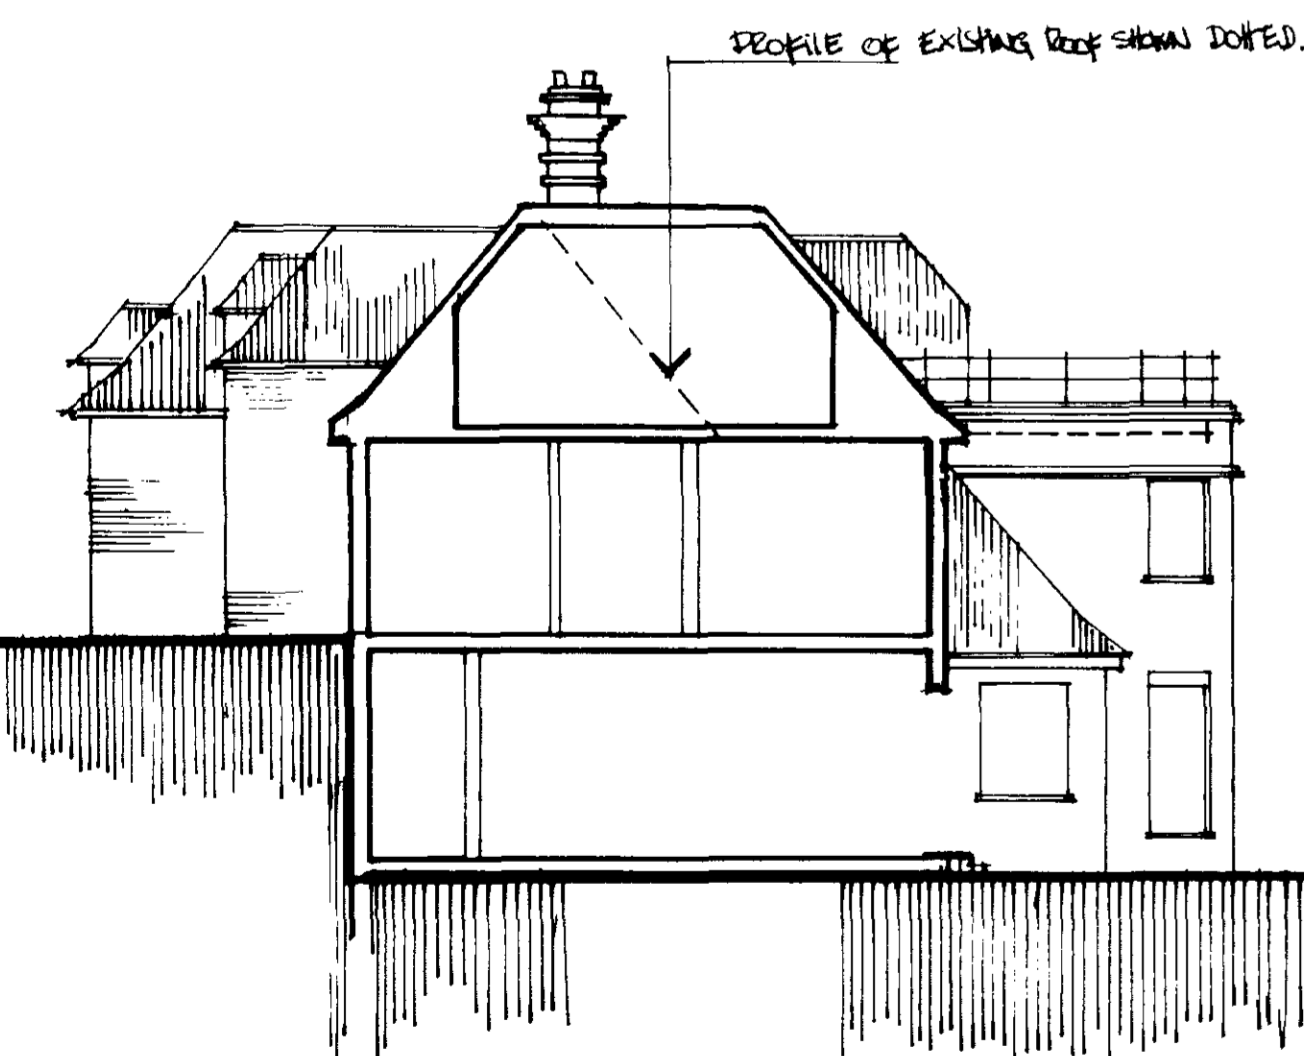

TYPICAL SECTION A.A. (SEE ROOF PLAN)

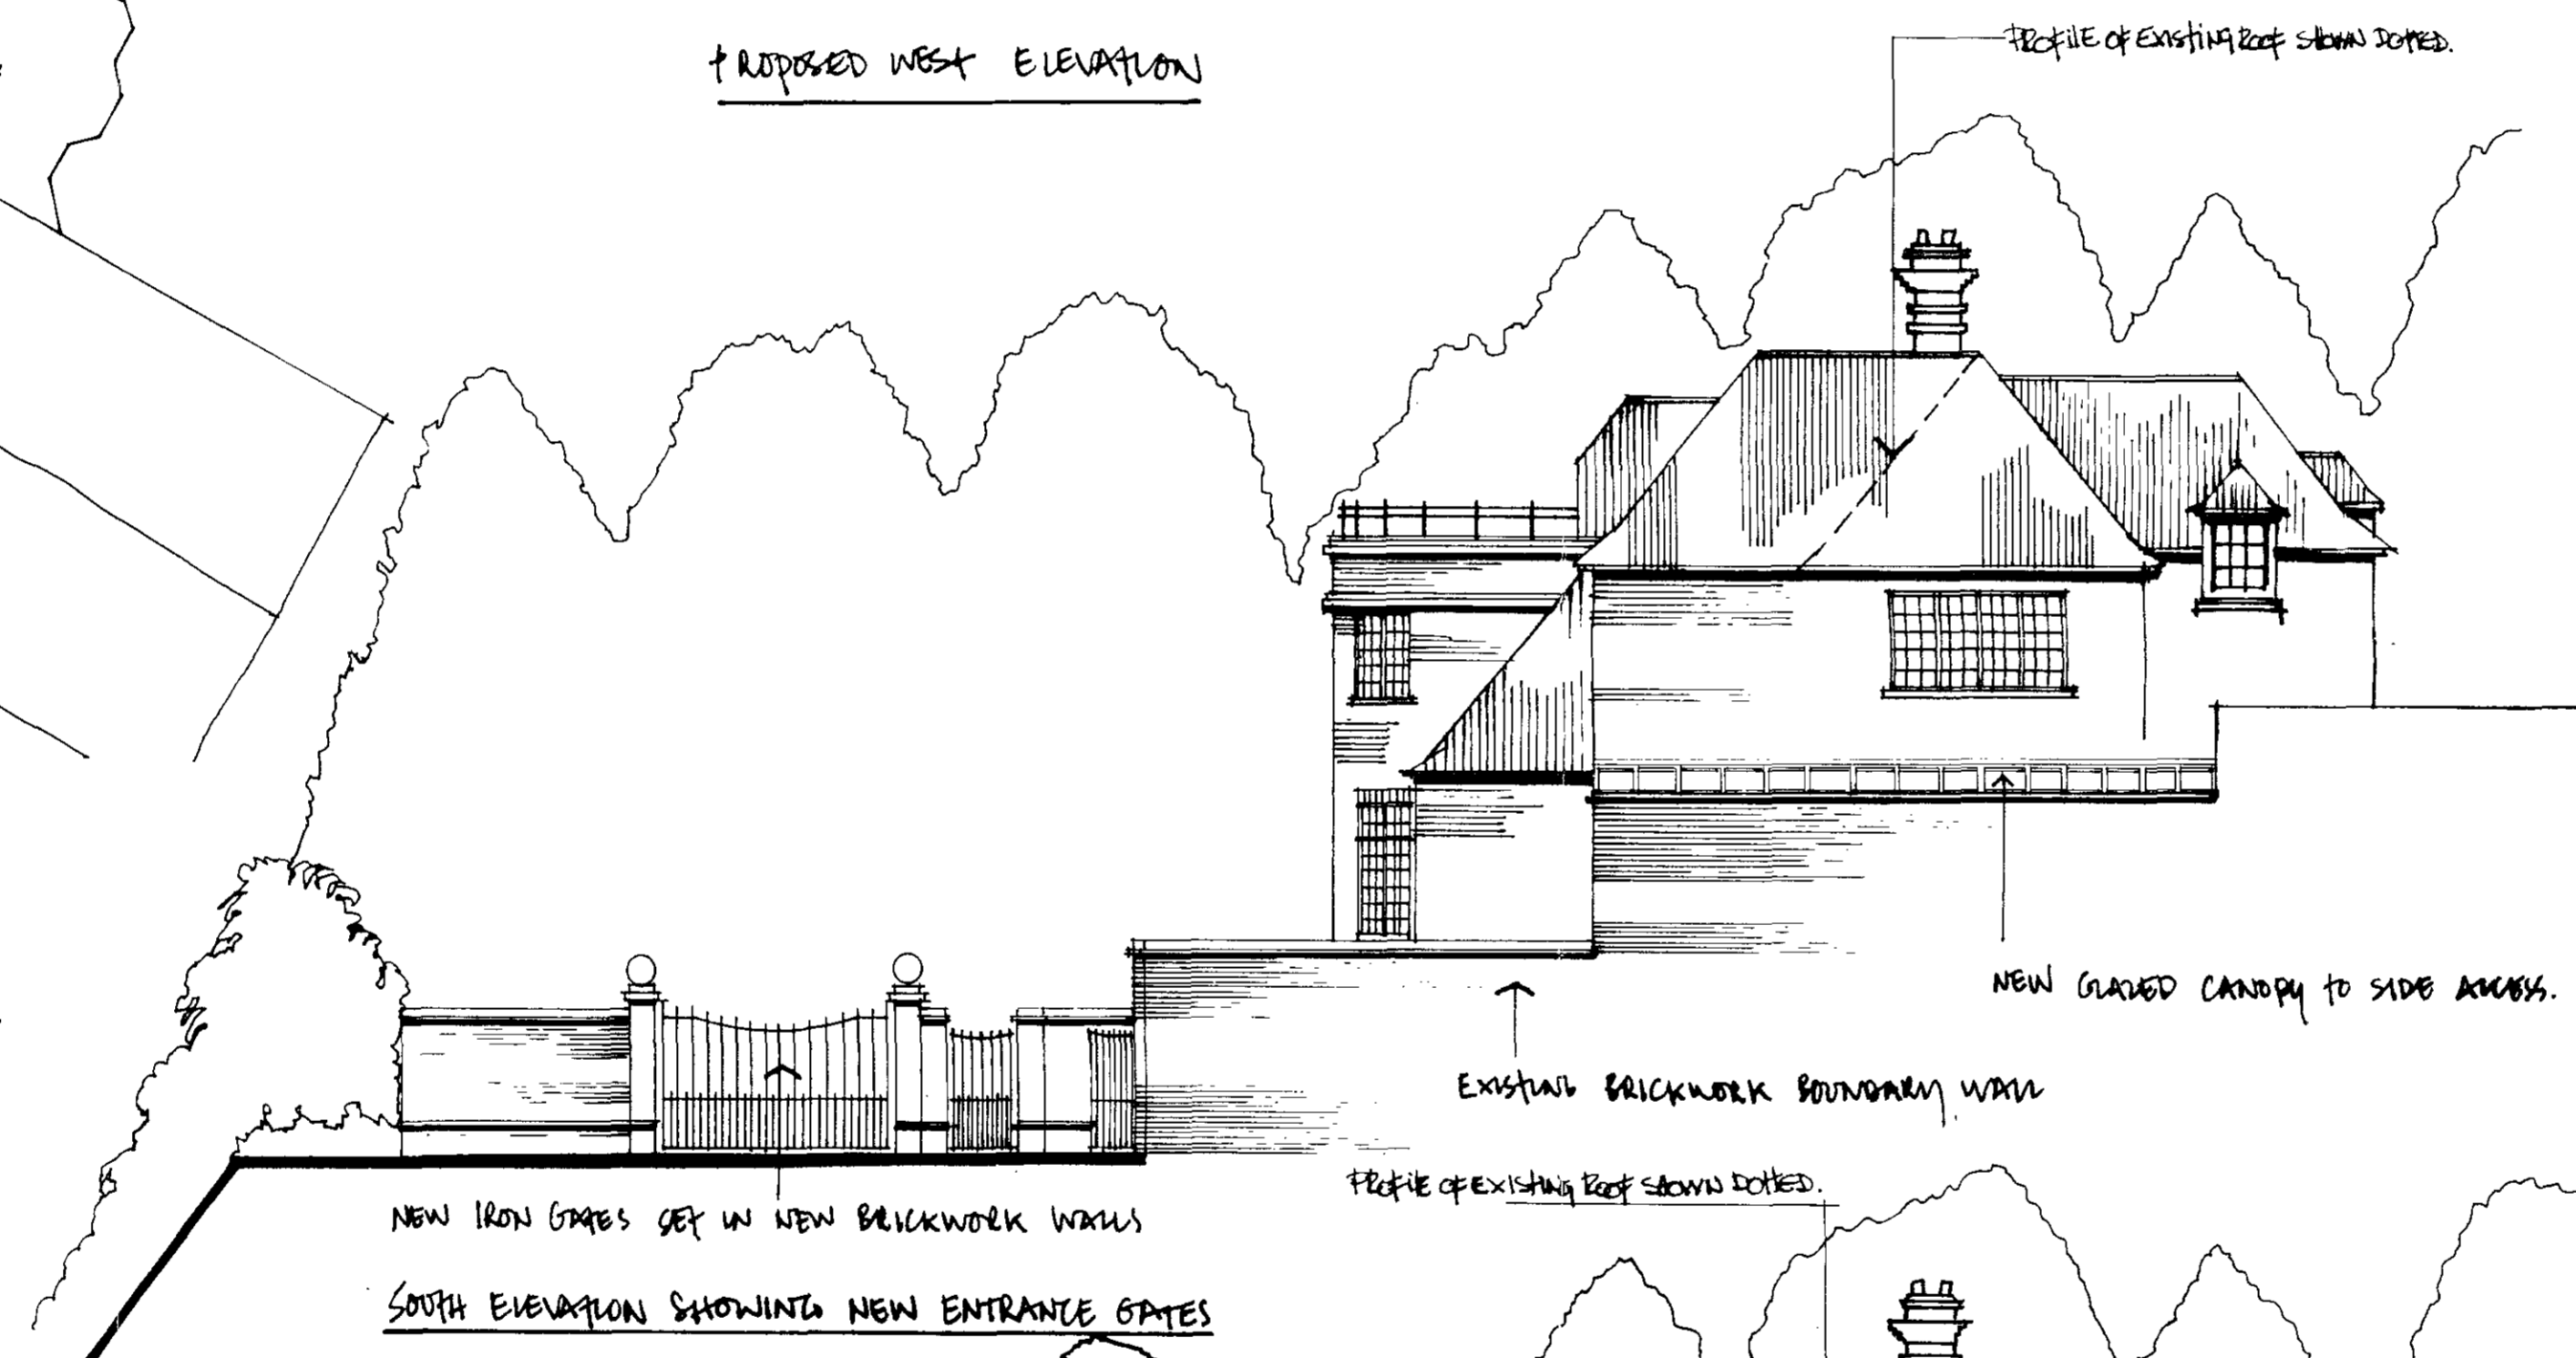

SOUTH ELEVATION SHOWING NEW ENTRANCE GATES

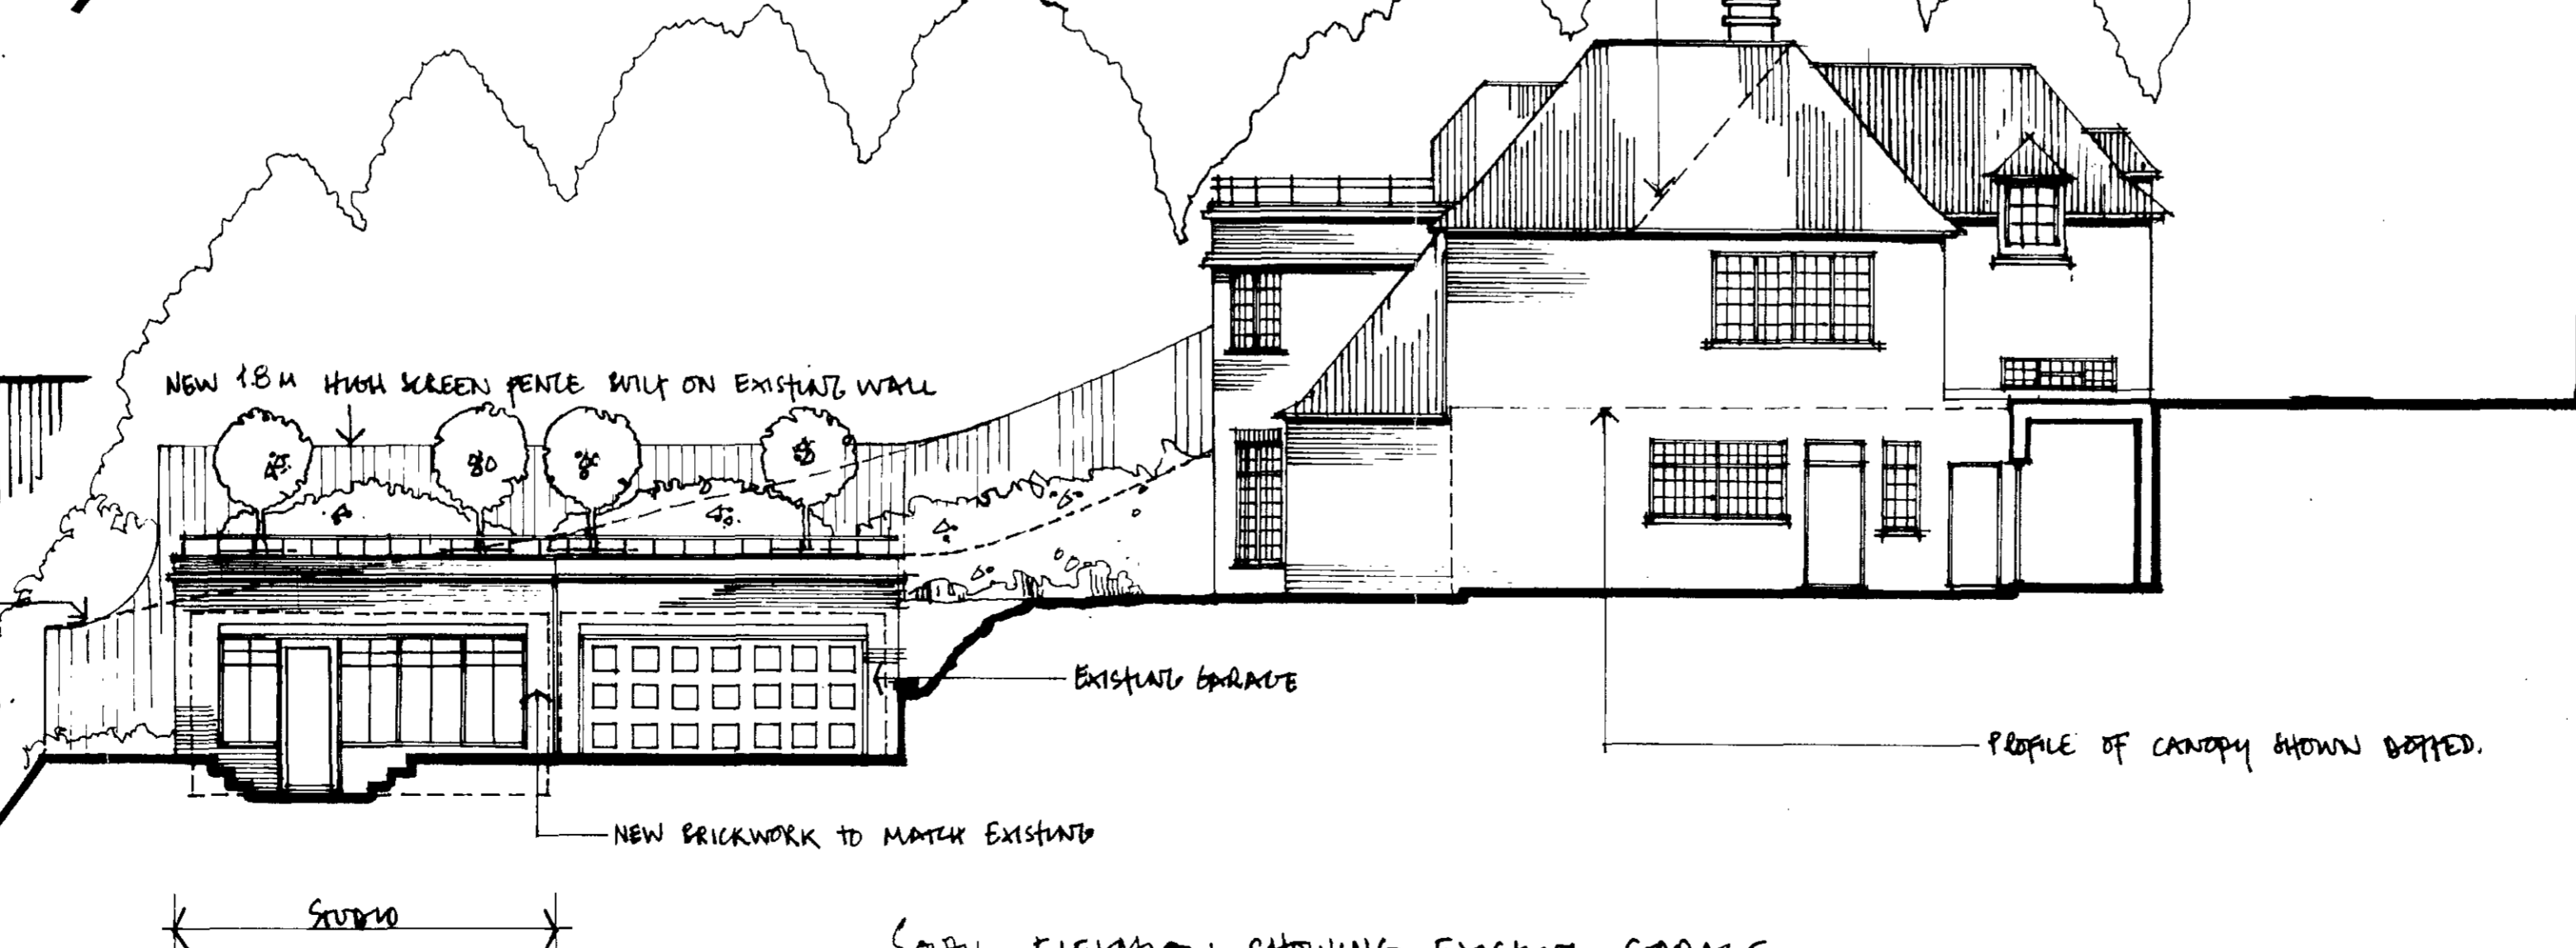

SOUTH ELEVATION SHOWING EXISTING GARAGE AND PROPOSED STUDIO ACCOMMODATION.

NOTE: ALL EXTERNAL BUILDING MATERIALS INCLUDING BRICKS, ROOFING FINISH AND WINDOW TYPES TO MATCH EXISTING.

9500656 R 3

Nº 5 TELEGRAPH HILL - LONDON NW3

ELEVATIONS & SECTION TO PROPOSED ALTERATIONS & EXTENSION.

Scale: 1:100 Date: 05/06/95

Drawn: JHT Authorised: JHT

273A	DE	2	A	B	C
------	----	---	---	---	---