

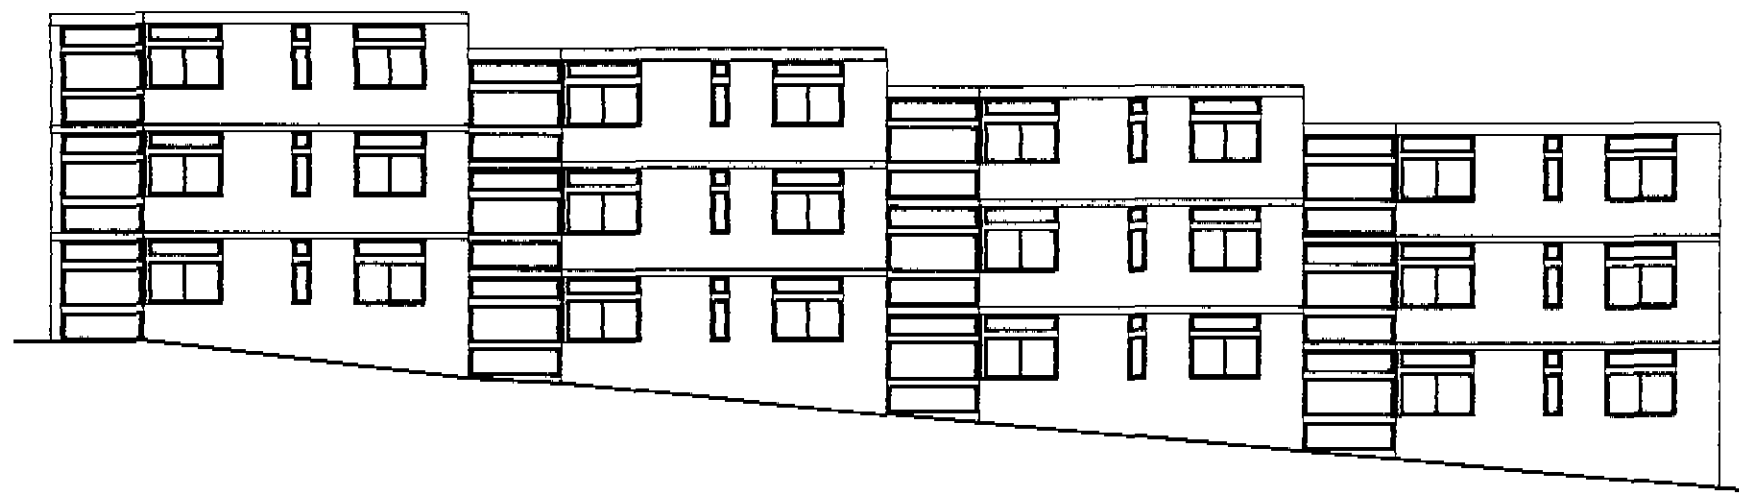


1. Do not scale this drawing.
2. Drawings to be read in conjunction with Architect's Planning Report on proposed development.

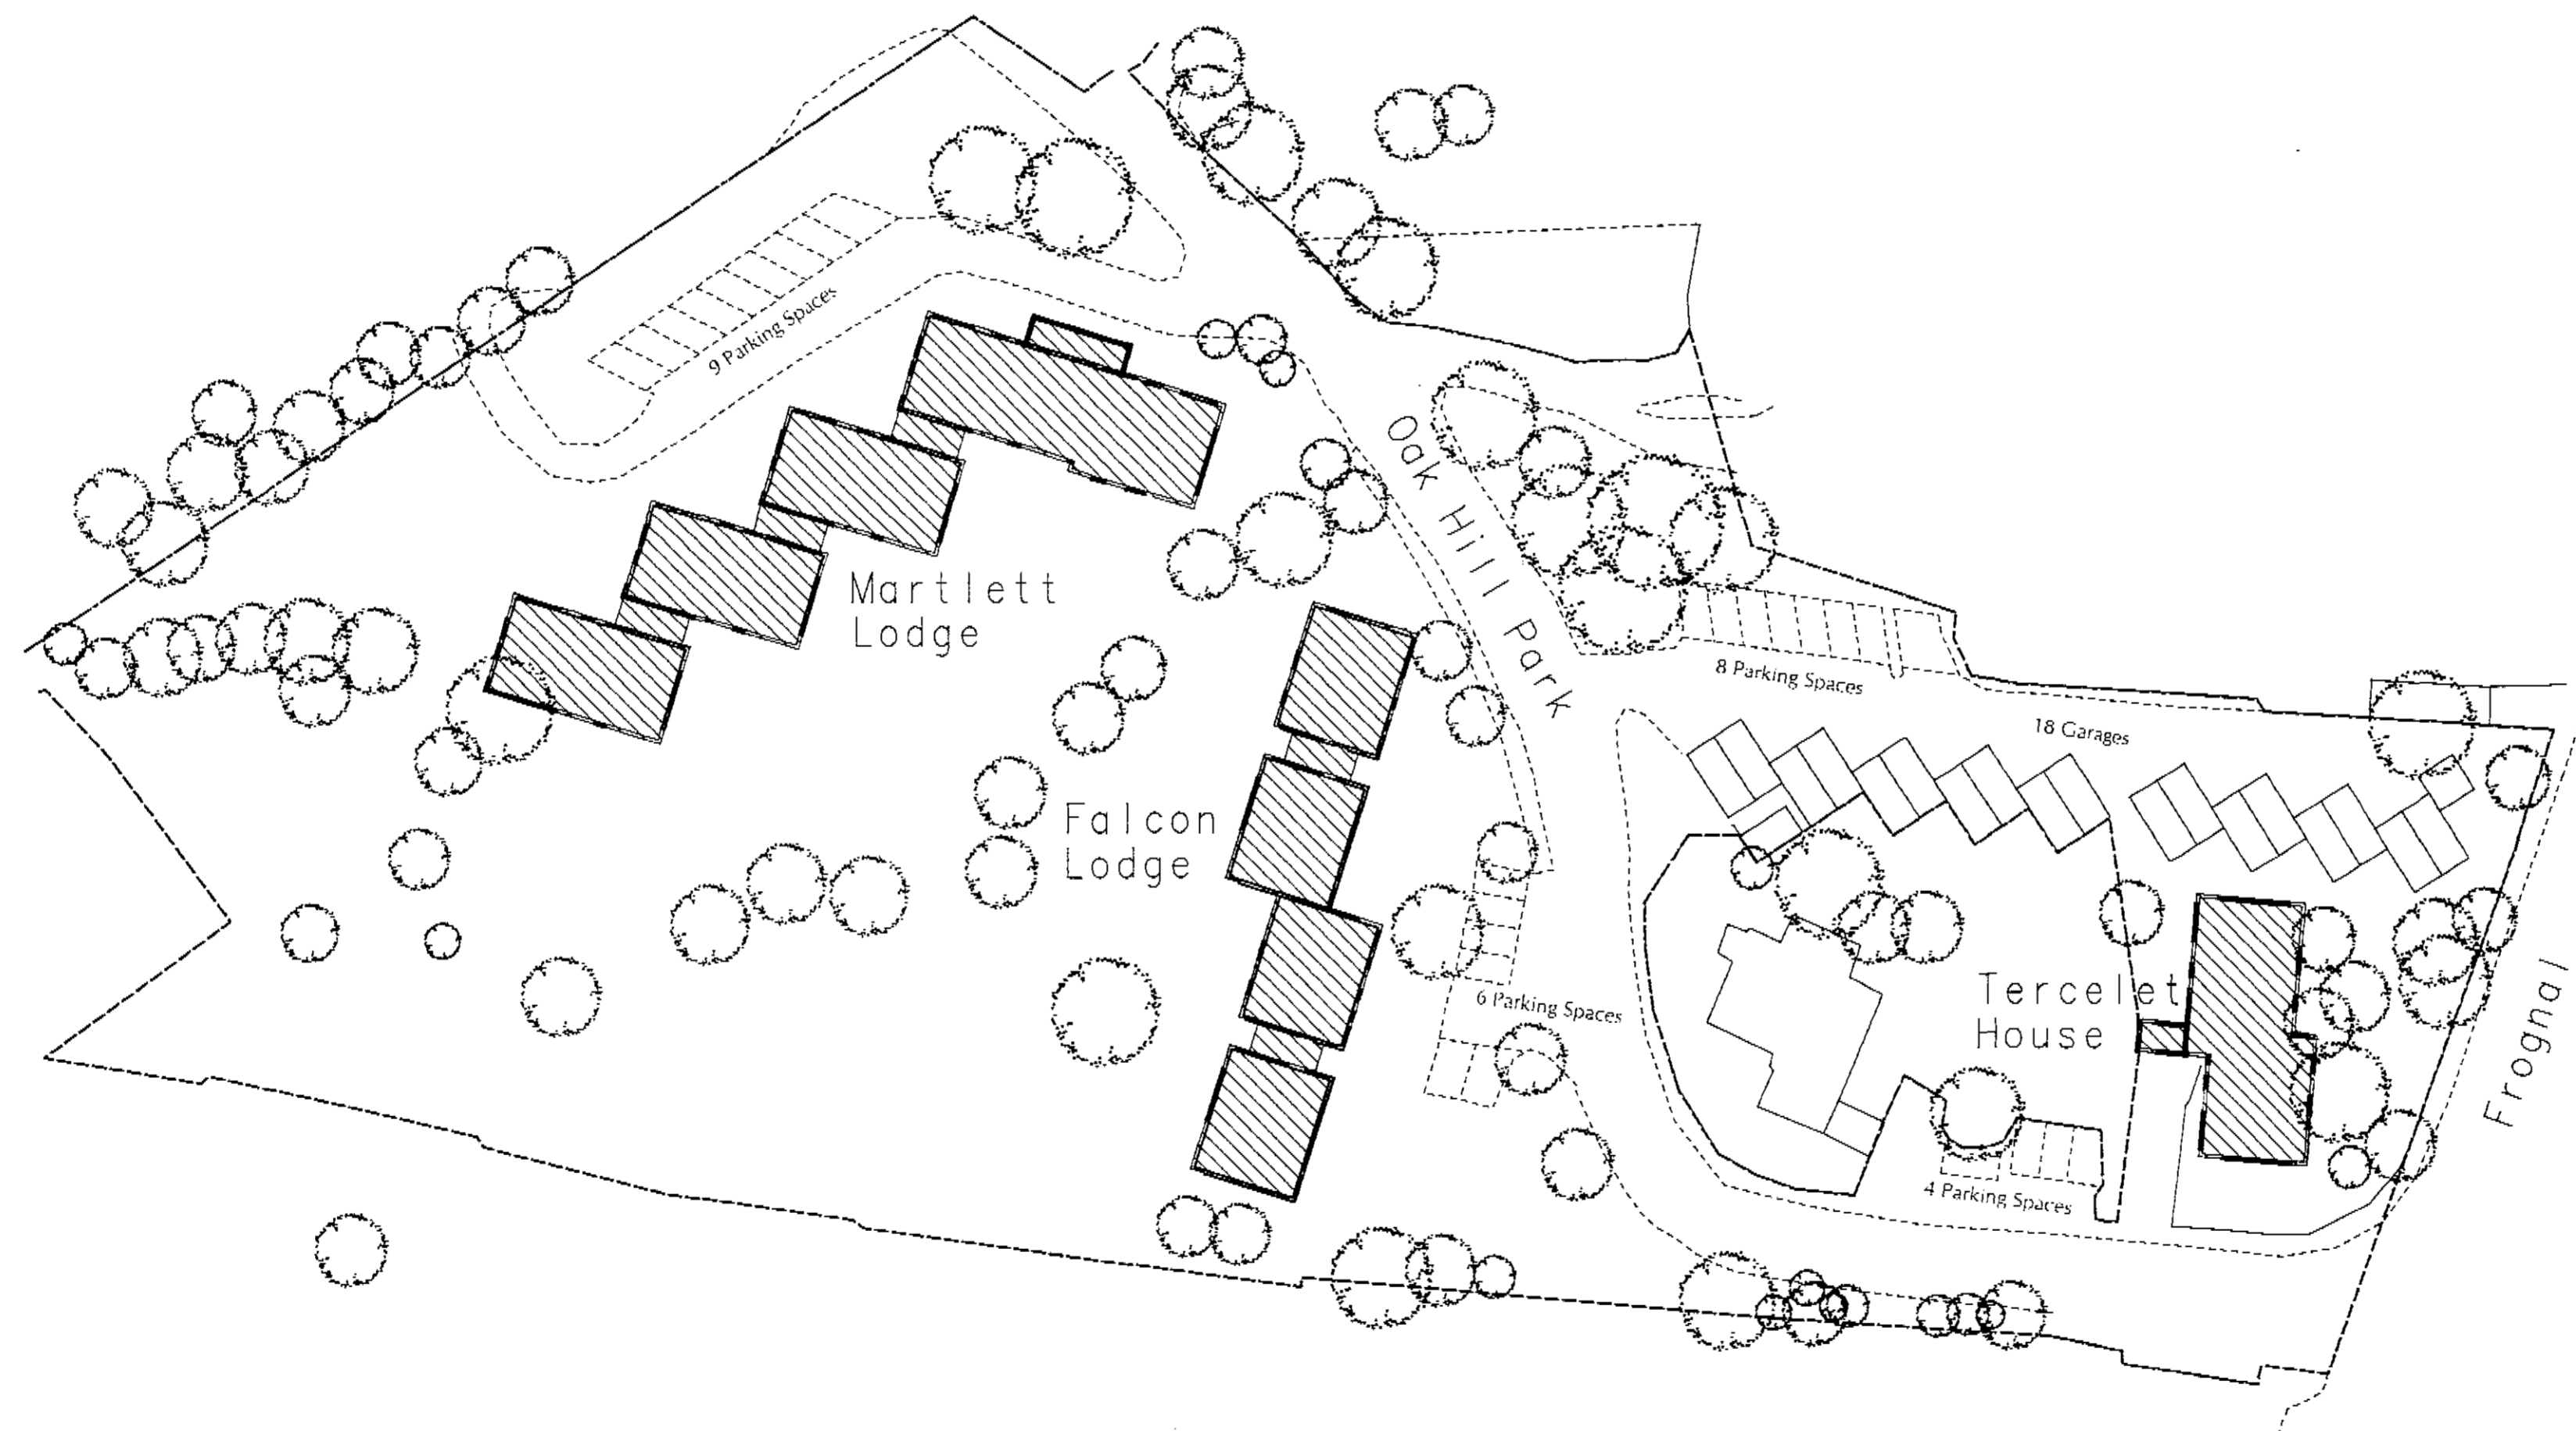


9501825


Revision	Date	Dr.	No.
Project Oak Hill Park London, NW3			
Client Oak Hill Park Estates (Hompstead) Ltd.			
Drawing Title Site Plan As Existing			
Scale	Date	Drawn	
1 : 500	Oct '95		
Job No	Drawing No	Revision No	
034	PL(0)101		
C. MOREN GREENHALGH Architects and Urban Designers 24, Somerset House, London, W1N 3LH Tel: 0171-635 2422 Fax: 0171-635 2568			




West Elevation

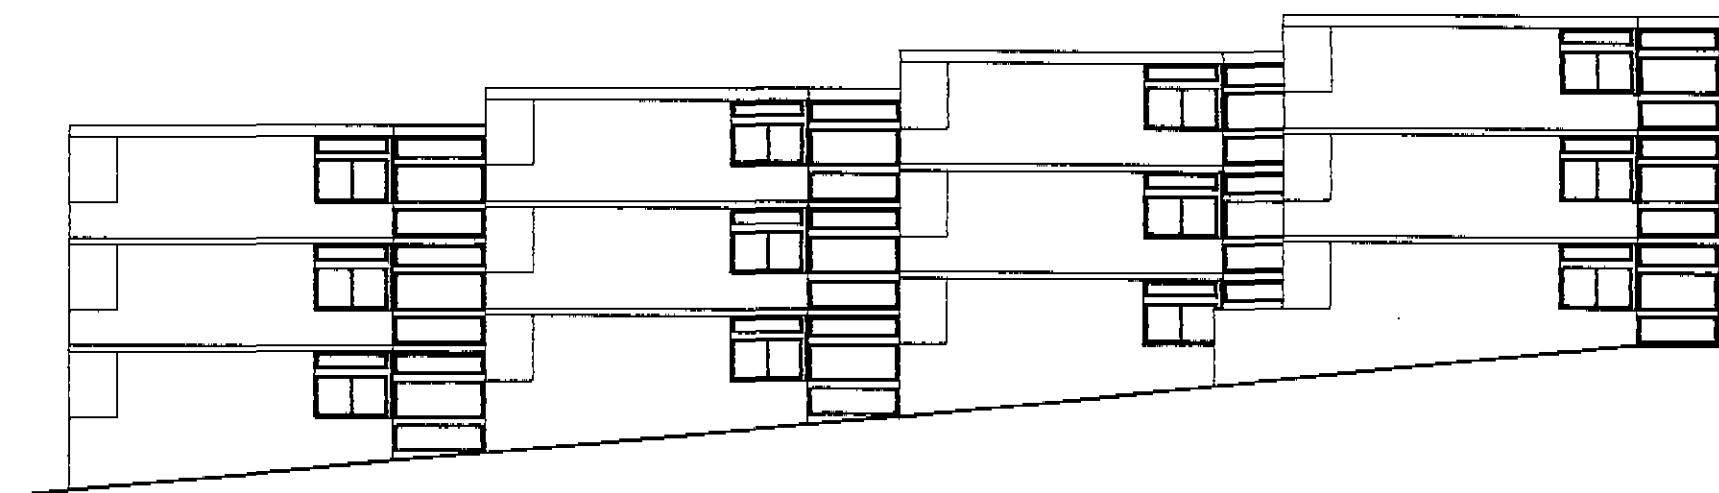


East Elevation

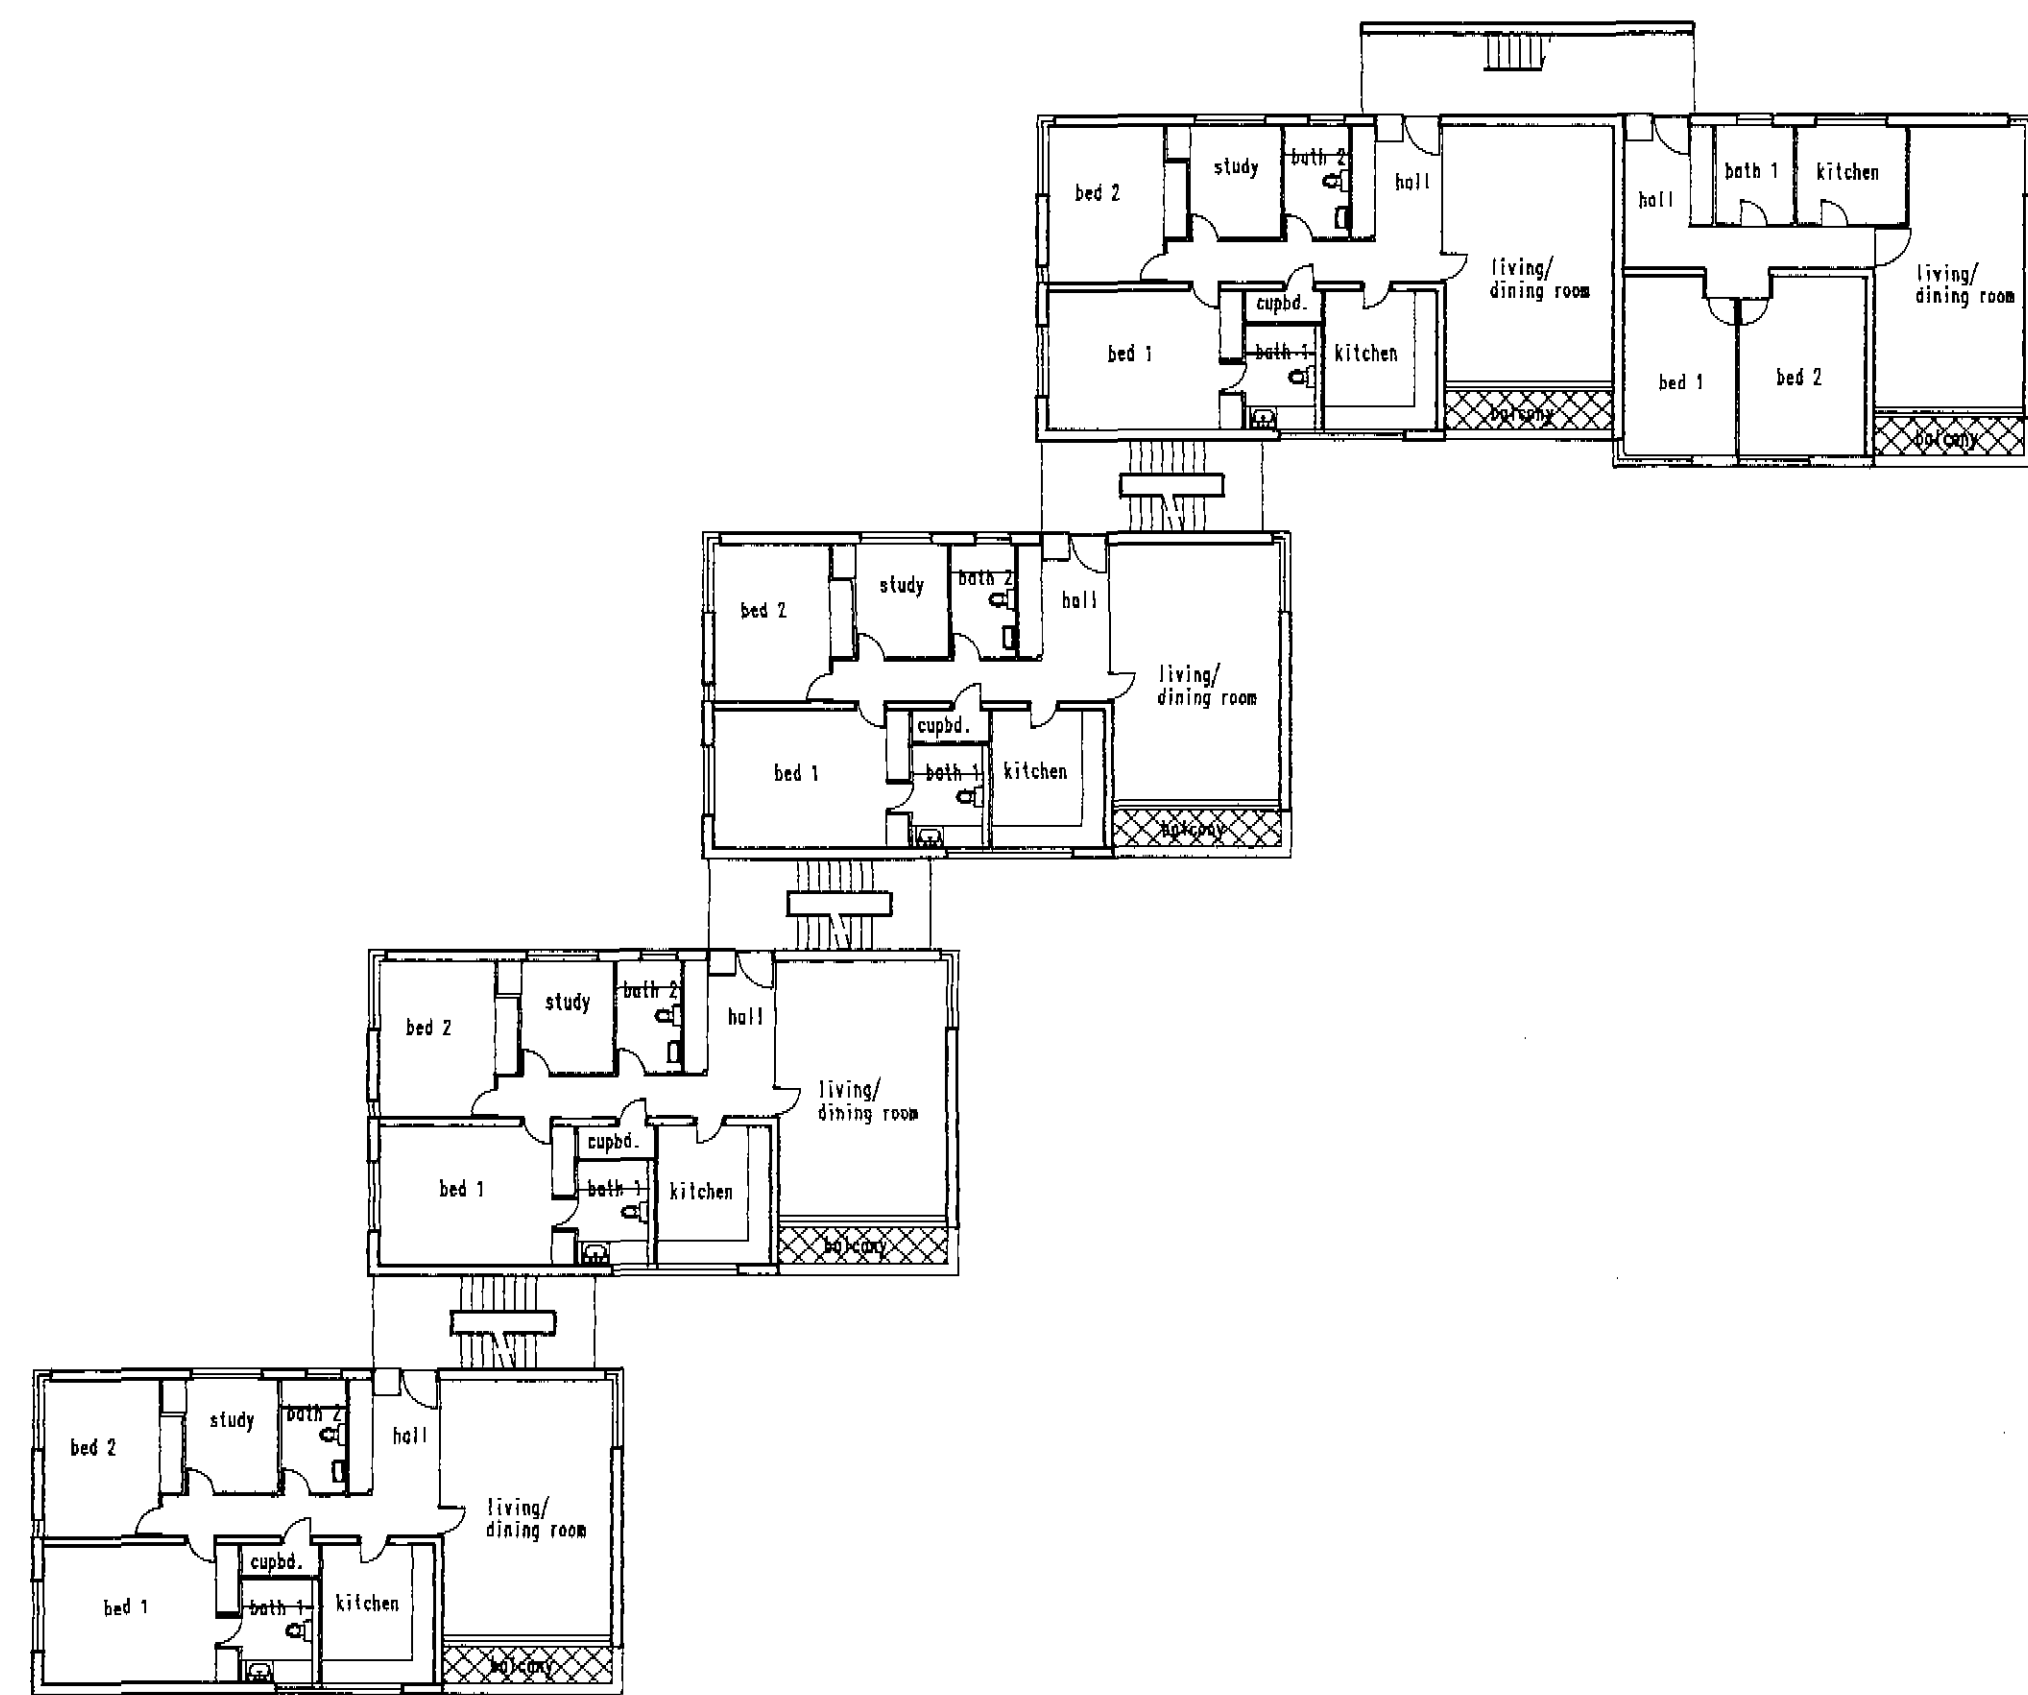


Typical Floor Plan

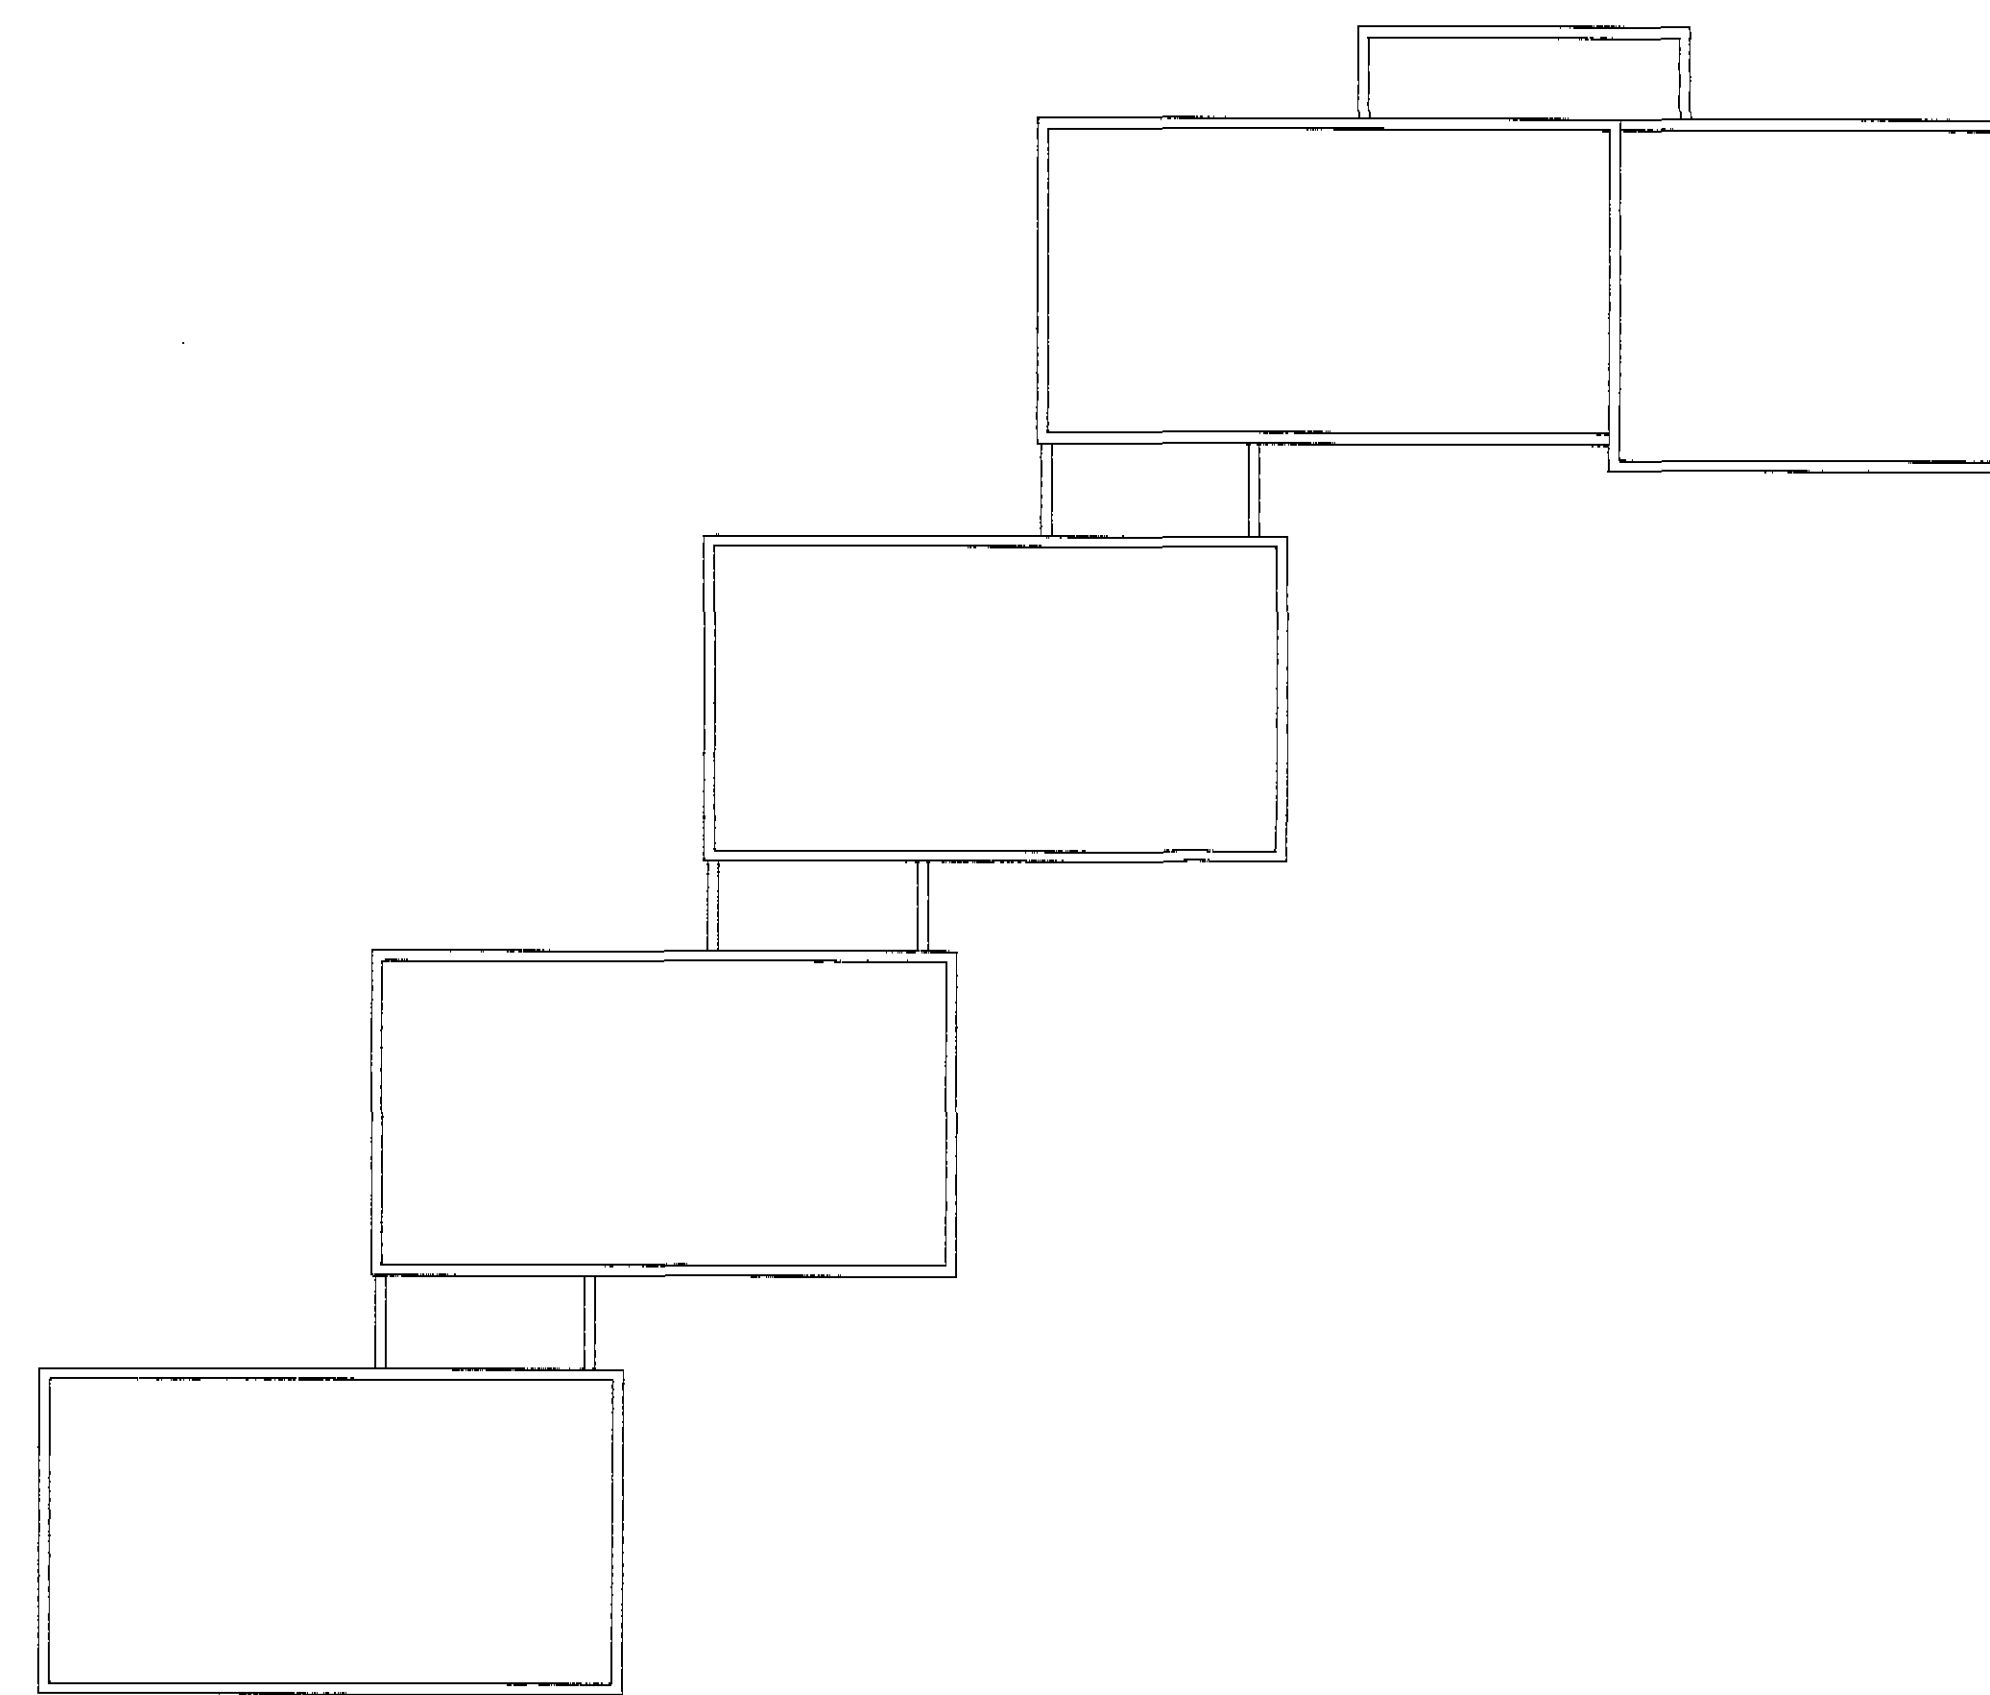

Roof Plan

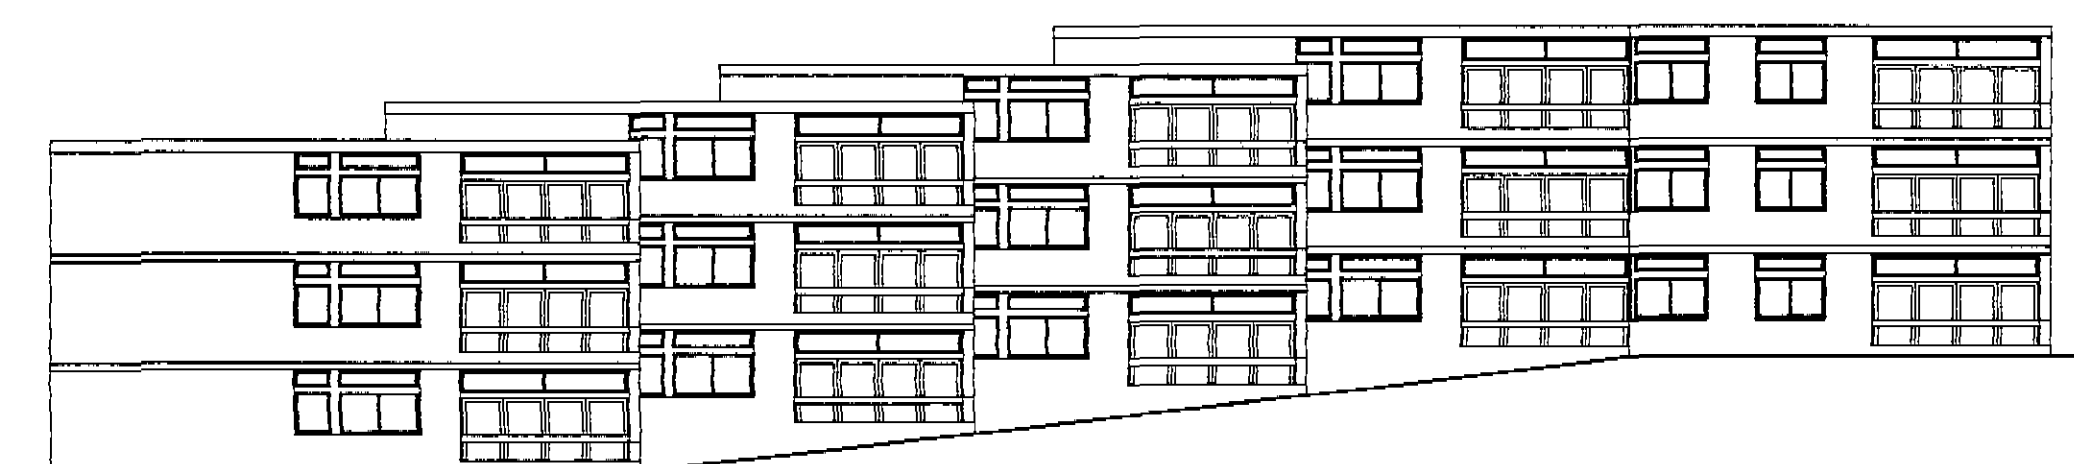


South Elevation

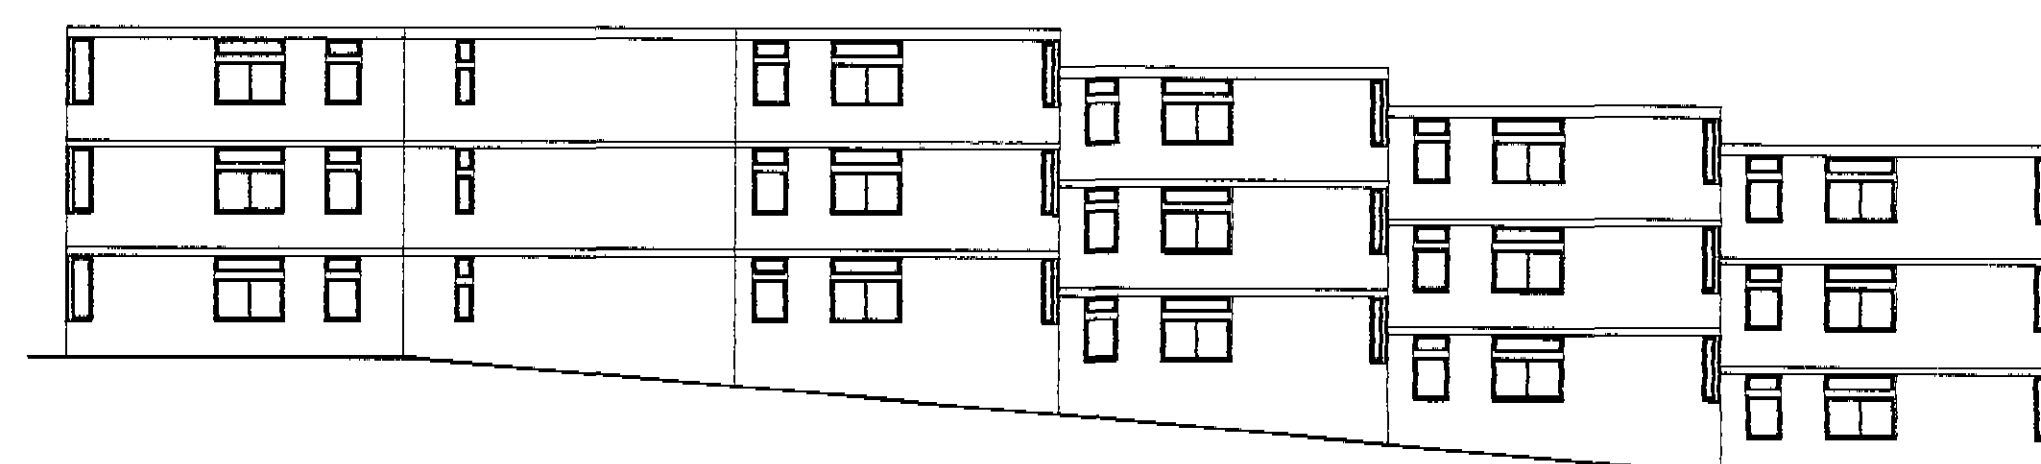

North Elevation

1. Do not scale this drawing.

Location Key

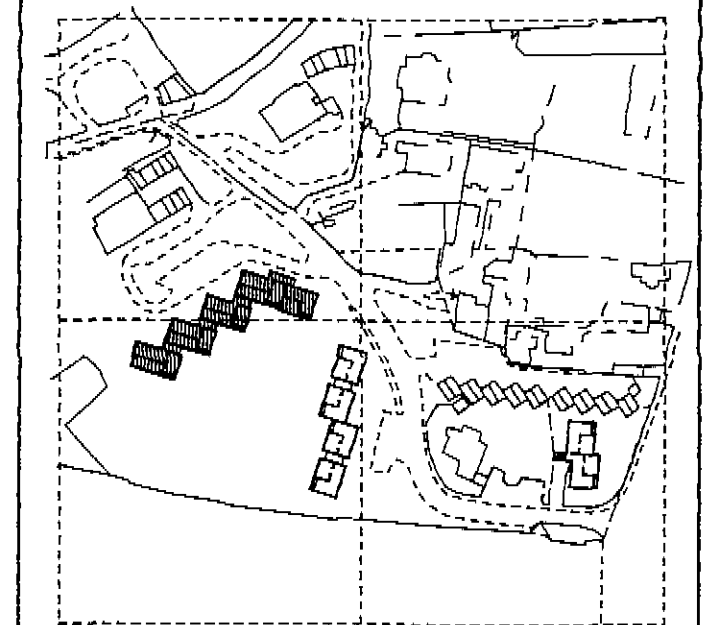


9501825

Revision	Date	Dr. No.
Project Oak Hill Park London, NW3 Martlett Lodge		
Client Oak Hill Park Estates (Hampstead) Ltd.		
Drawing Title Typical Floor Plan and Elevations as existing		
Scale 1 : 200	Date Oct '95	Drawn GG
Job No 034	Drawing No PL(0)102	Revision No
©MORIN GREENHALGH Architects and Urban Designers 24 Beumont Mews London W1N 3JN Tel: 0171-935 2422 Fax: 0171-935 2588		


1. Do not scale this drawing.




South Elevation

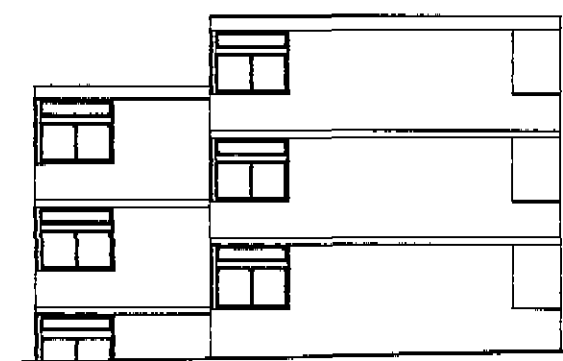

North Elevation

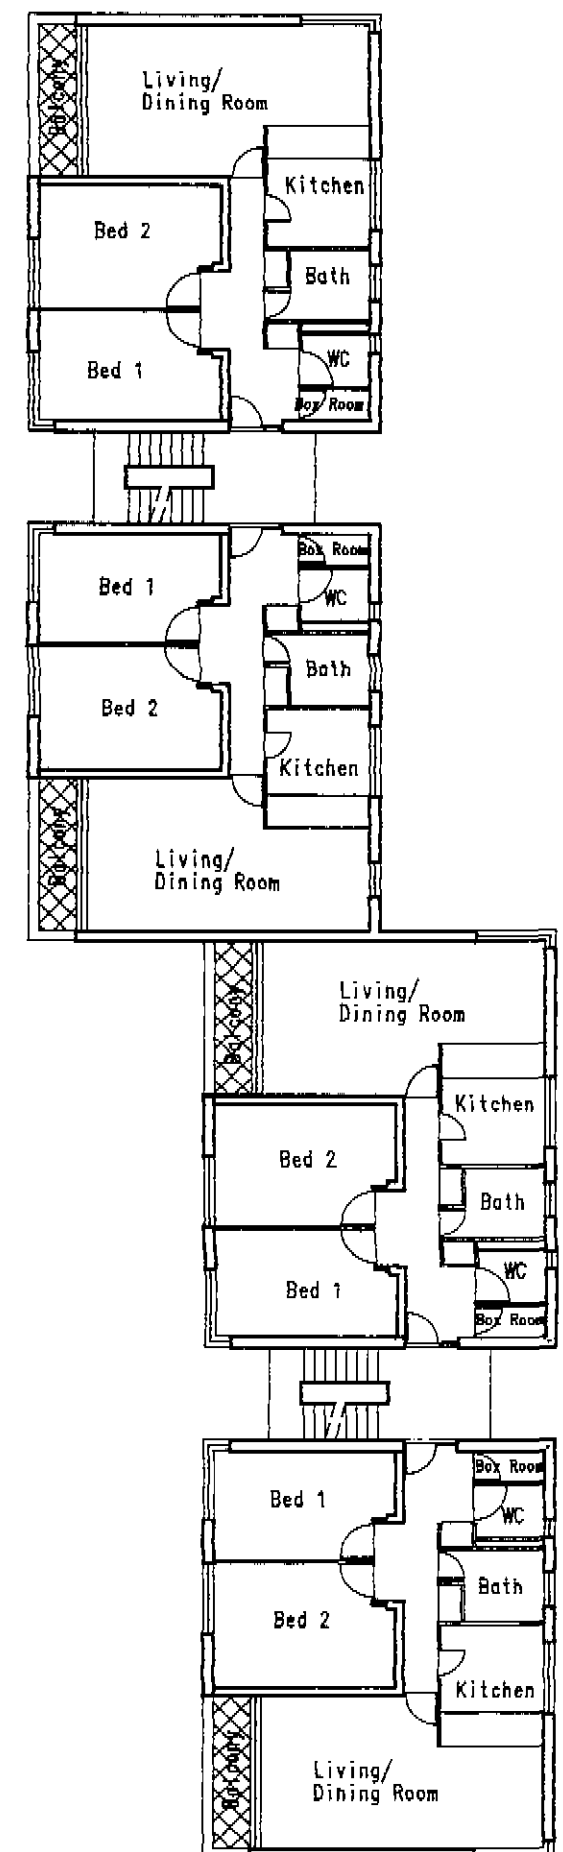


Falcon Lodge, Typical Floor Plan

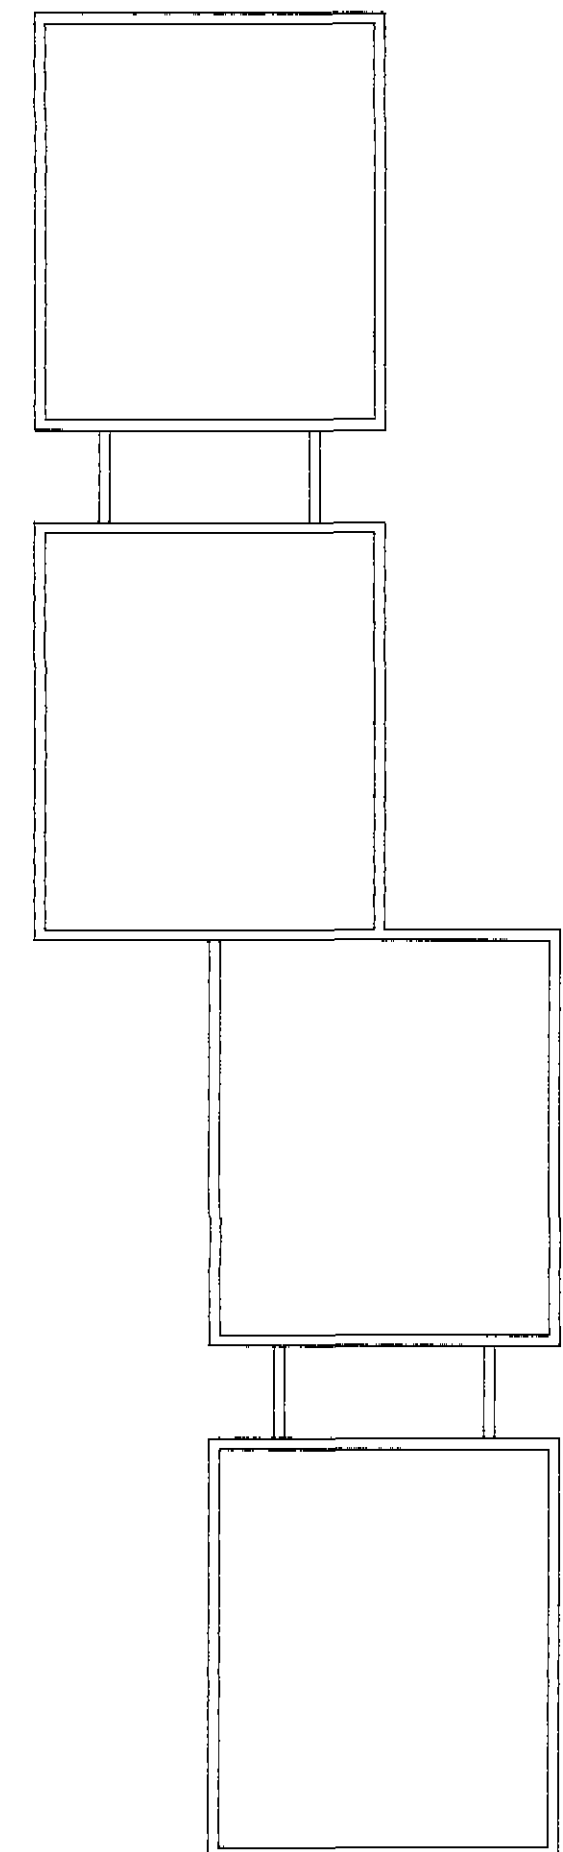


Roof Plan




East Elevation

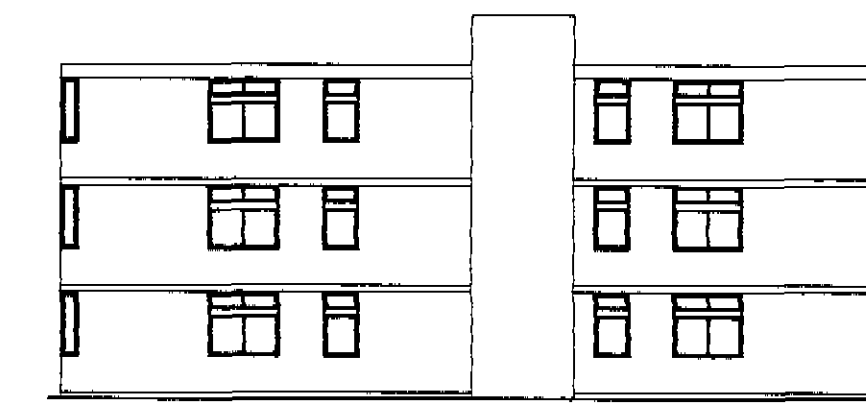

West Elevation


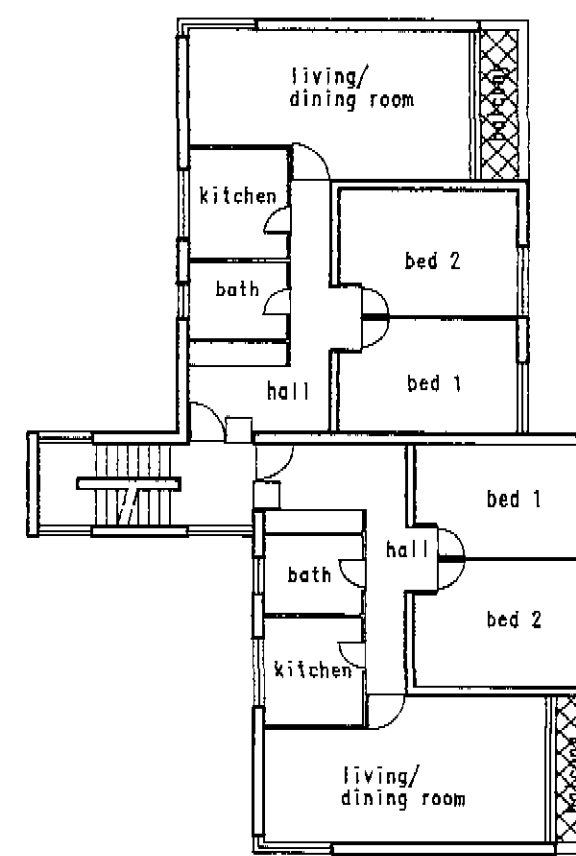


Tercelet House, Typical Floor Plan

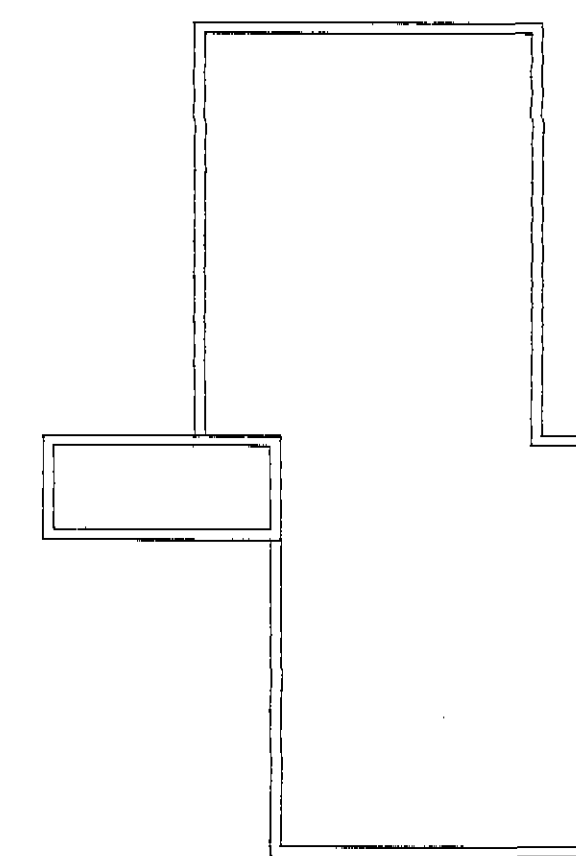


Roof Plan


Location Key

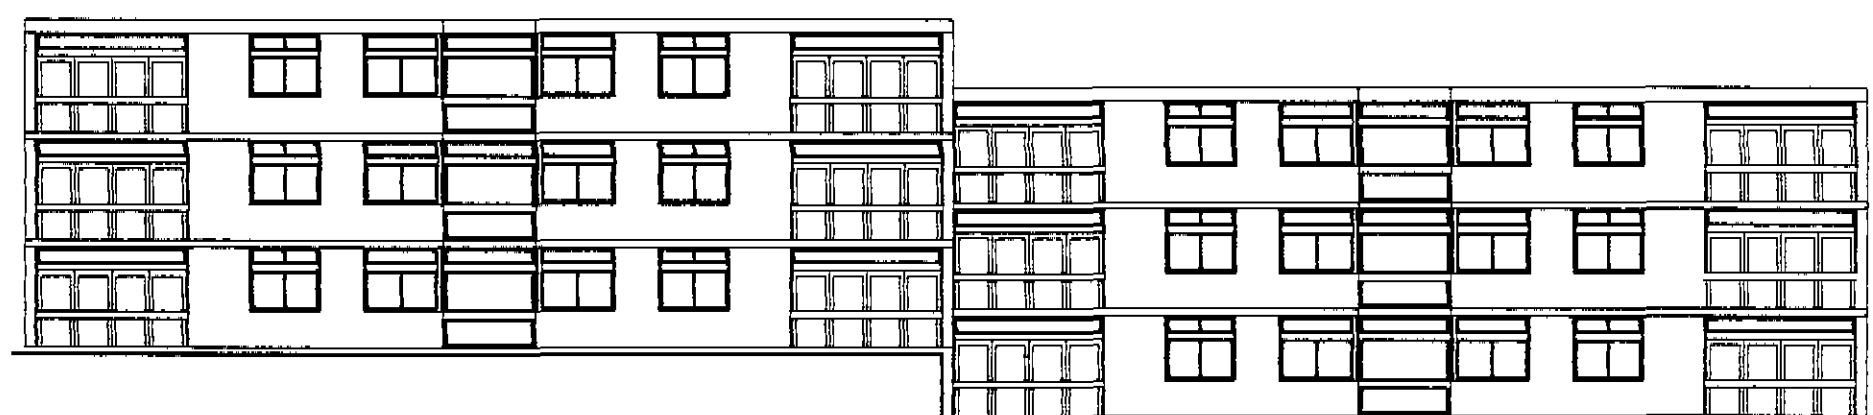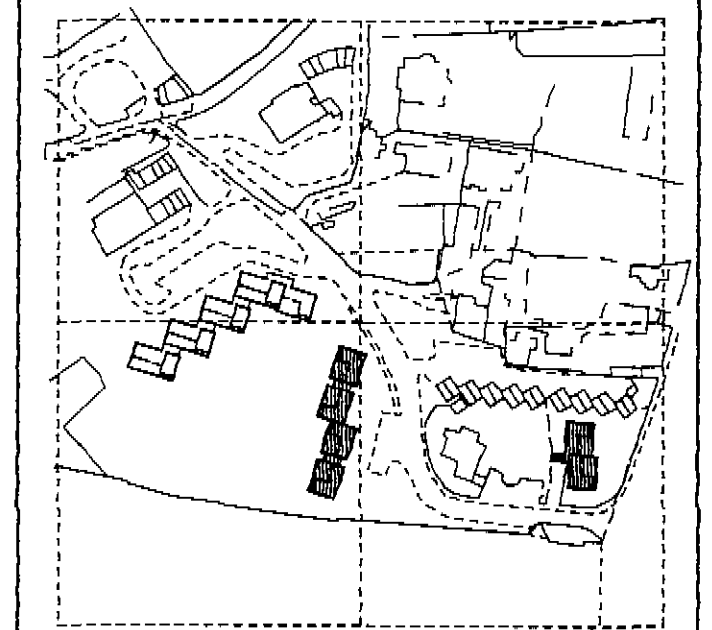

West Elevation

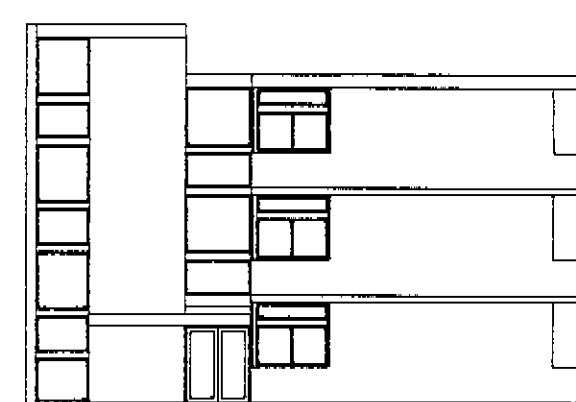

South Elevation

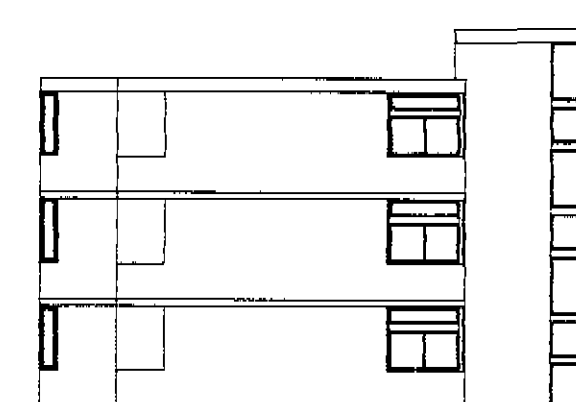


North Elevation



East Elevation

9501825

Revision	Date	Dr.	No.
Project Oak Hill Park, NW3 Falcon Lodge and Tercelet House			
Client Oak Hill Park Estates (Hampstead) Ltd.			
Drawing Title Typical Floor Plan and Elevations as existing			
Scale 1 : 200	Date Oct '95	Drawn GG	
Job No 034	Drawing No PL(0)103	Revision No	
© MORN GREENHALGH Architects and Urban Designers 24 Beccant Way London W1N 3LN Tel: 0171-935 2422 Fax: 0171-935 2588			

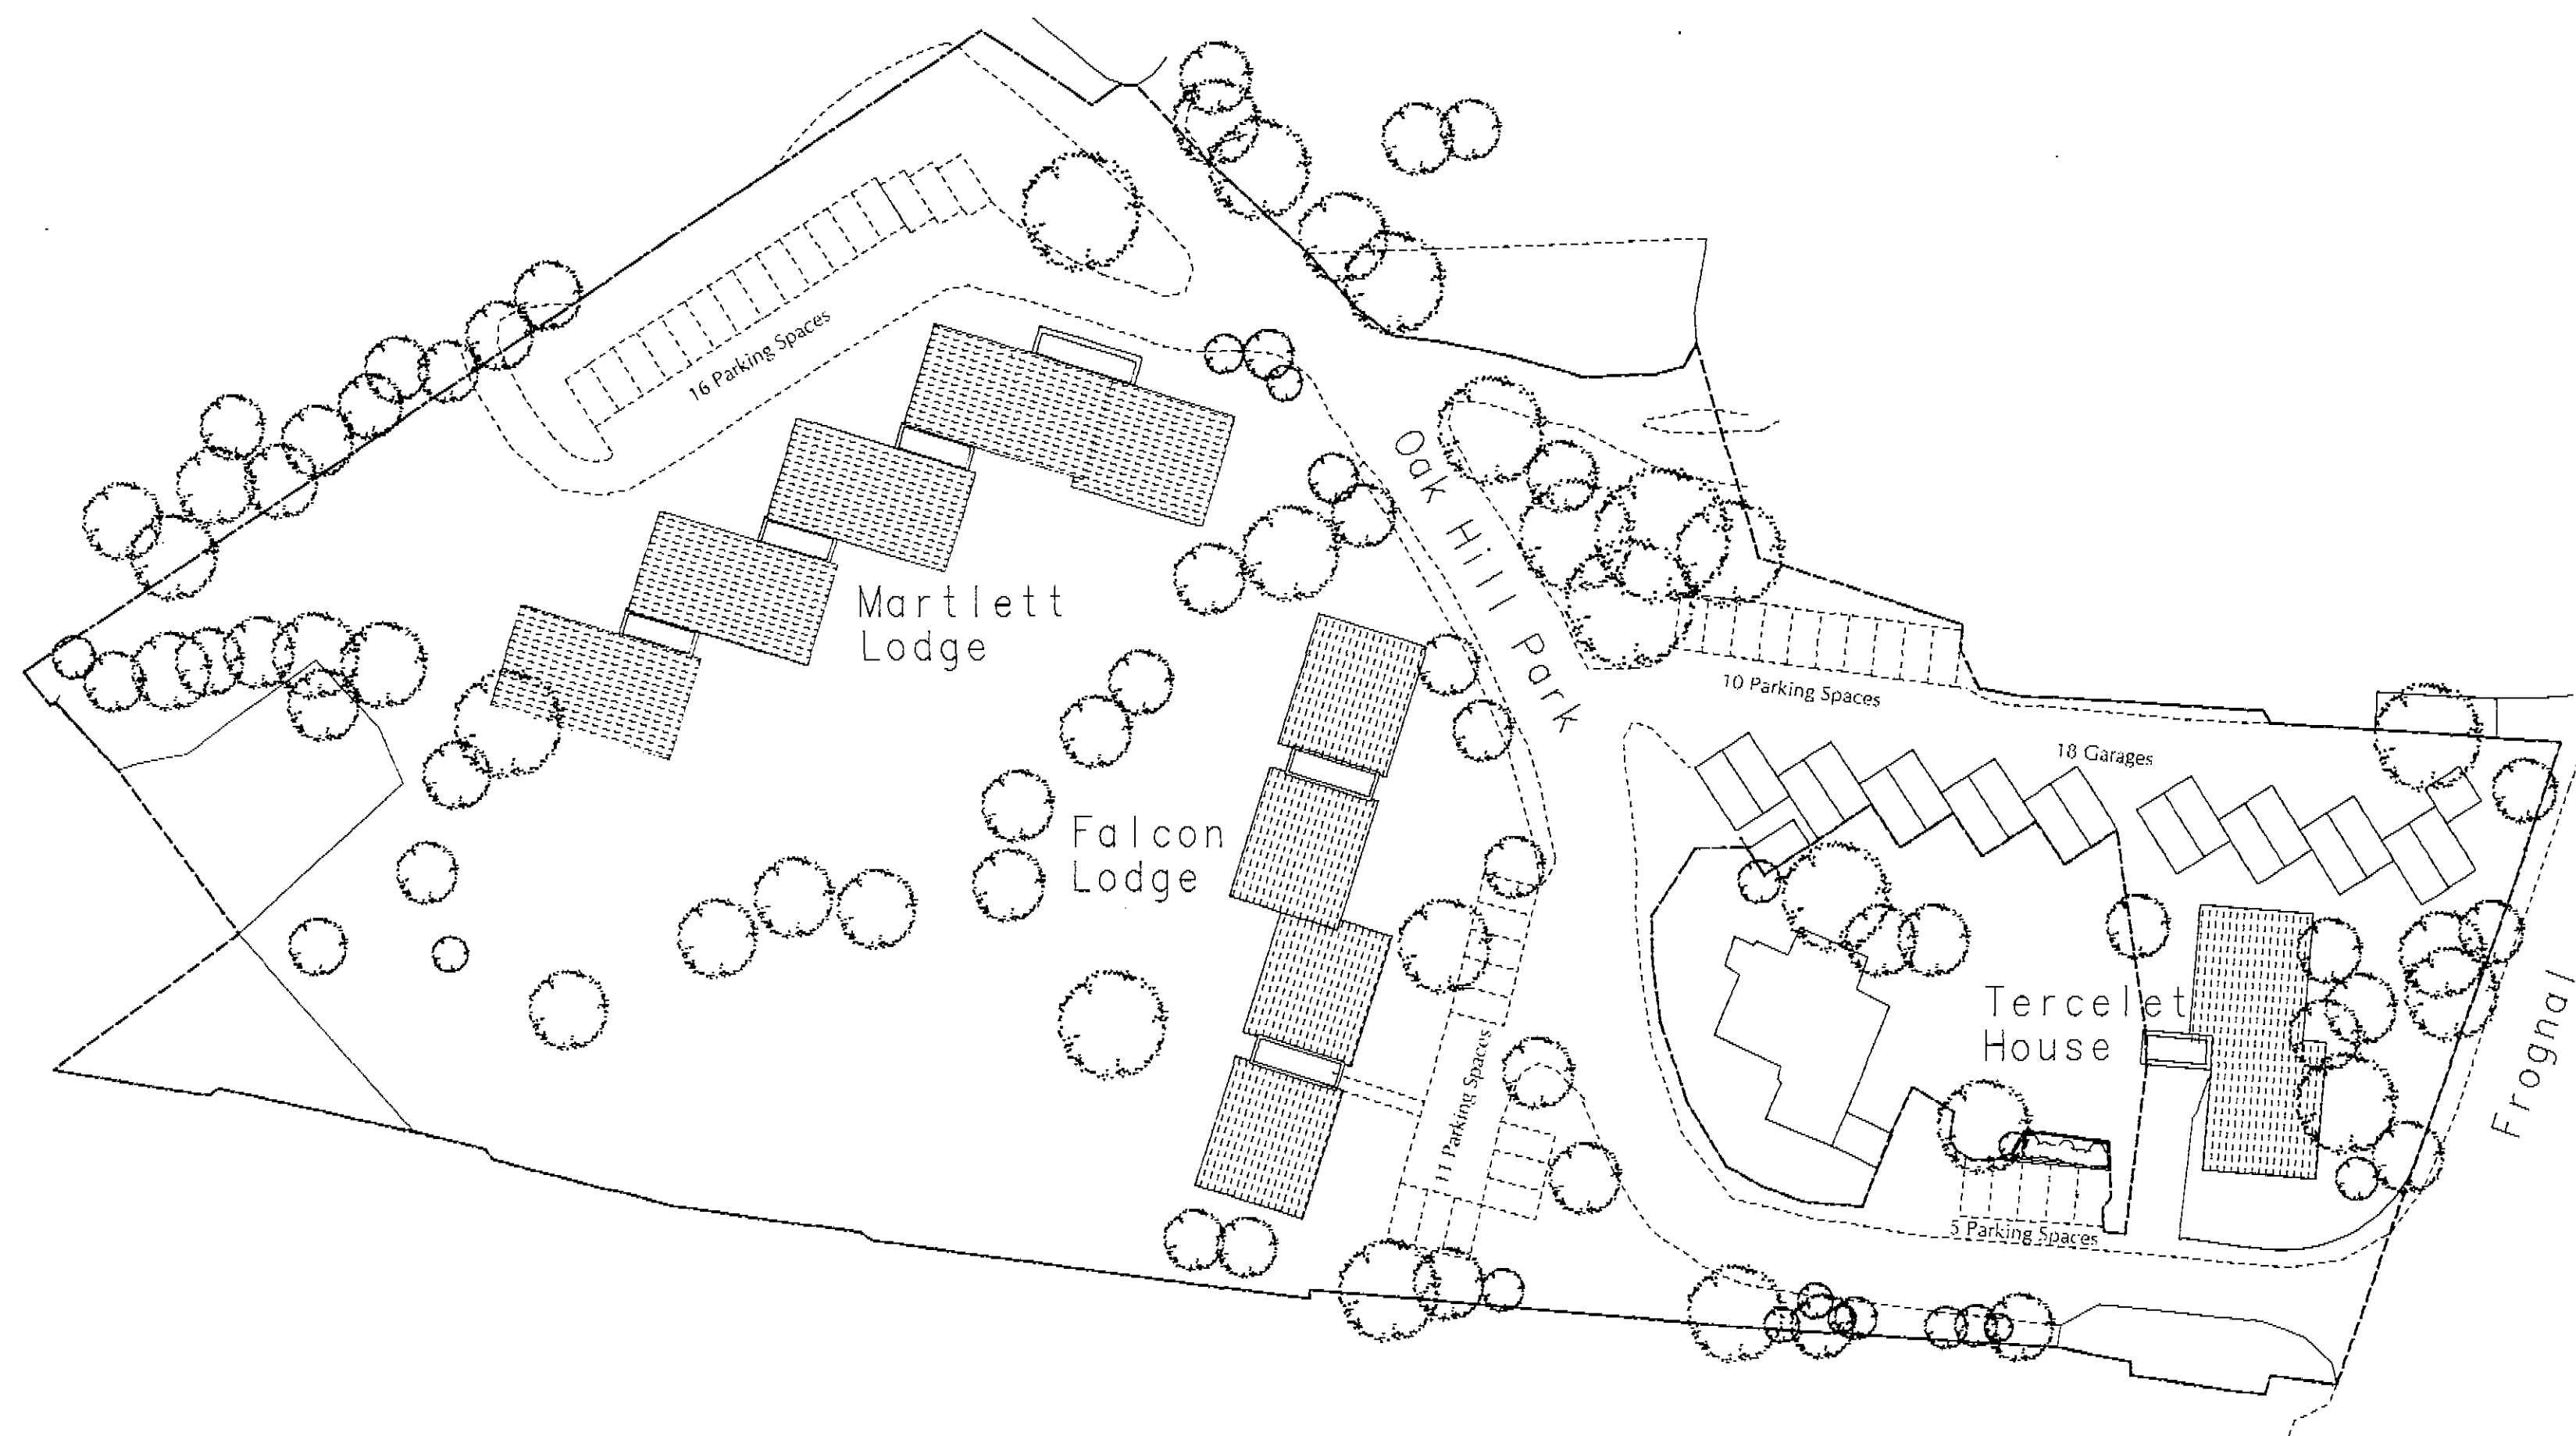

Notes



1. Do not scale this drawing.
2. Drawings to be read in conjunction with Architect's Planning Report on the proposed development.

9501825

Revision	Date	Dr.	No.
Project Oak Hill Park London, NW3			
Client Oak Hill Park Estates (Hampstead) Ltd.			
Drawing Title Site Plan As Proposed			
Scale 1 : 500	Date Oct '95	Drawn	
Job No 034	Drawing No PI(0)104	Revision No	
© MOREN GREENHALGH Architects and Urban Designers 24 Beaumont Mews London W1N 3LW Tel: 0171-935 2422 Fax: 0171-935 2568			

1. Do not scale this drawing.
2. Drawings to be read in conjunction with Architect's Planning Report on the proposed development.
3. MATERIALS :  
Roof to be standing seam copper roof.  
External walls to be horizontal timber cladding.  
Windows to be powder coated metal, to match existing.


Location Key

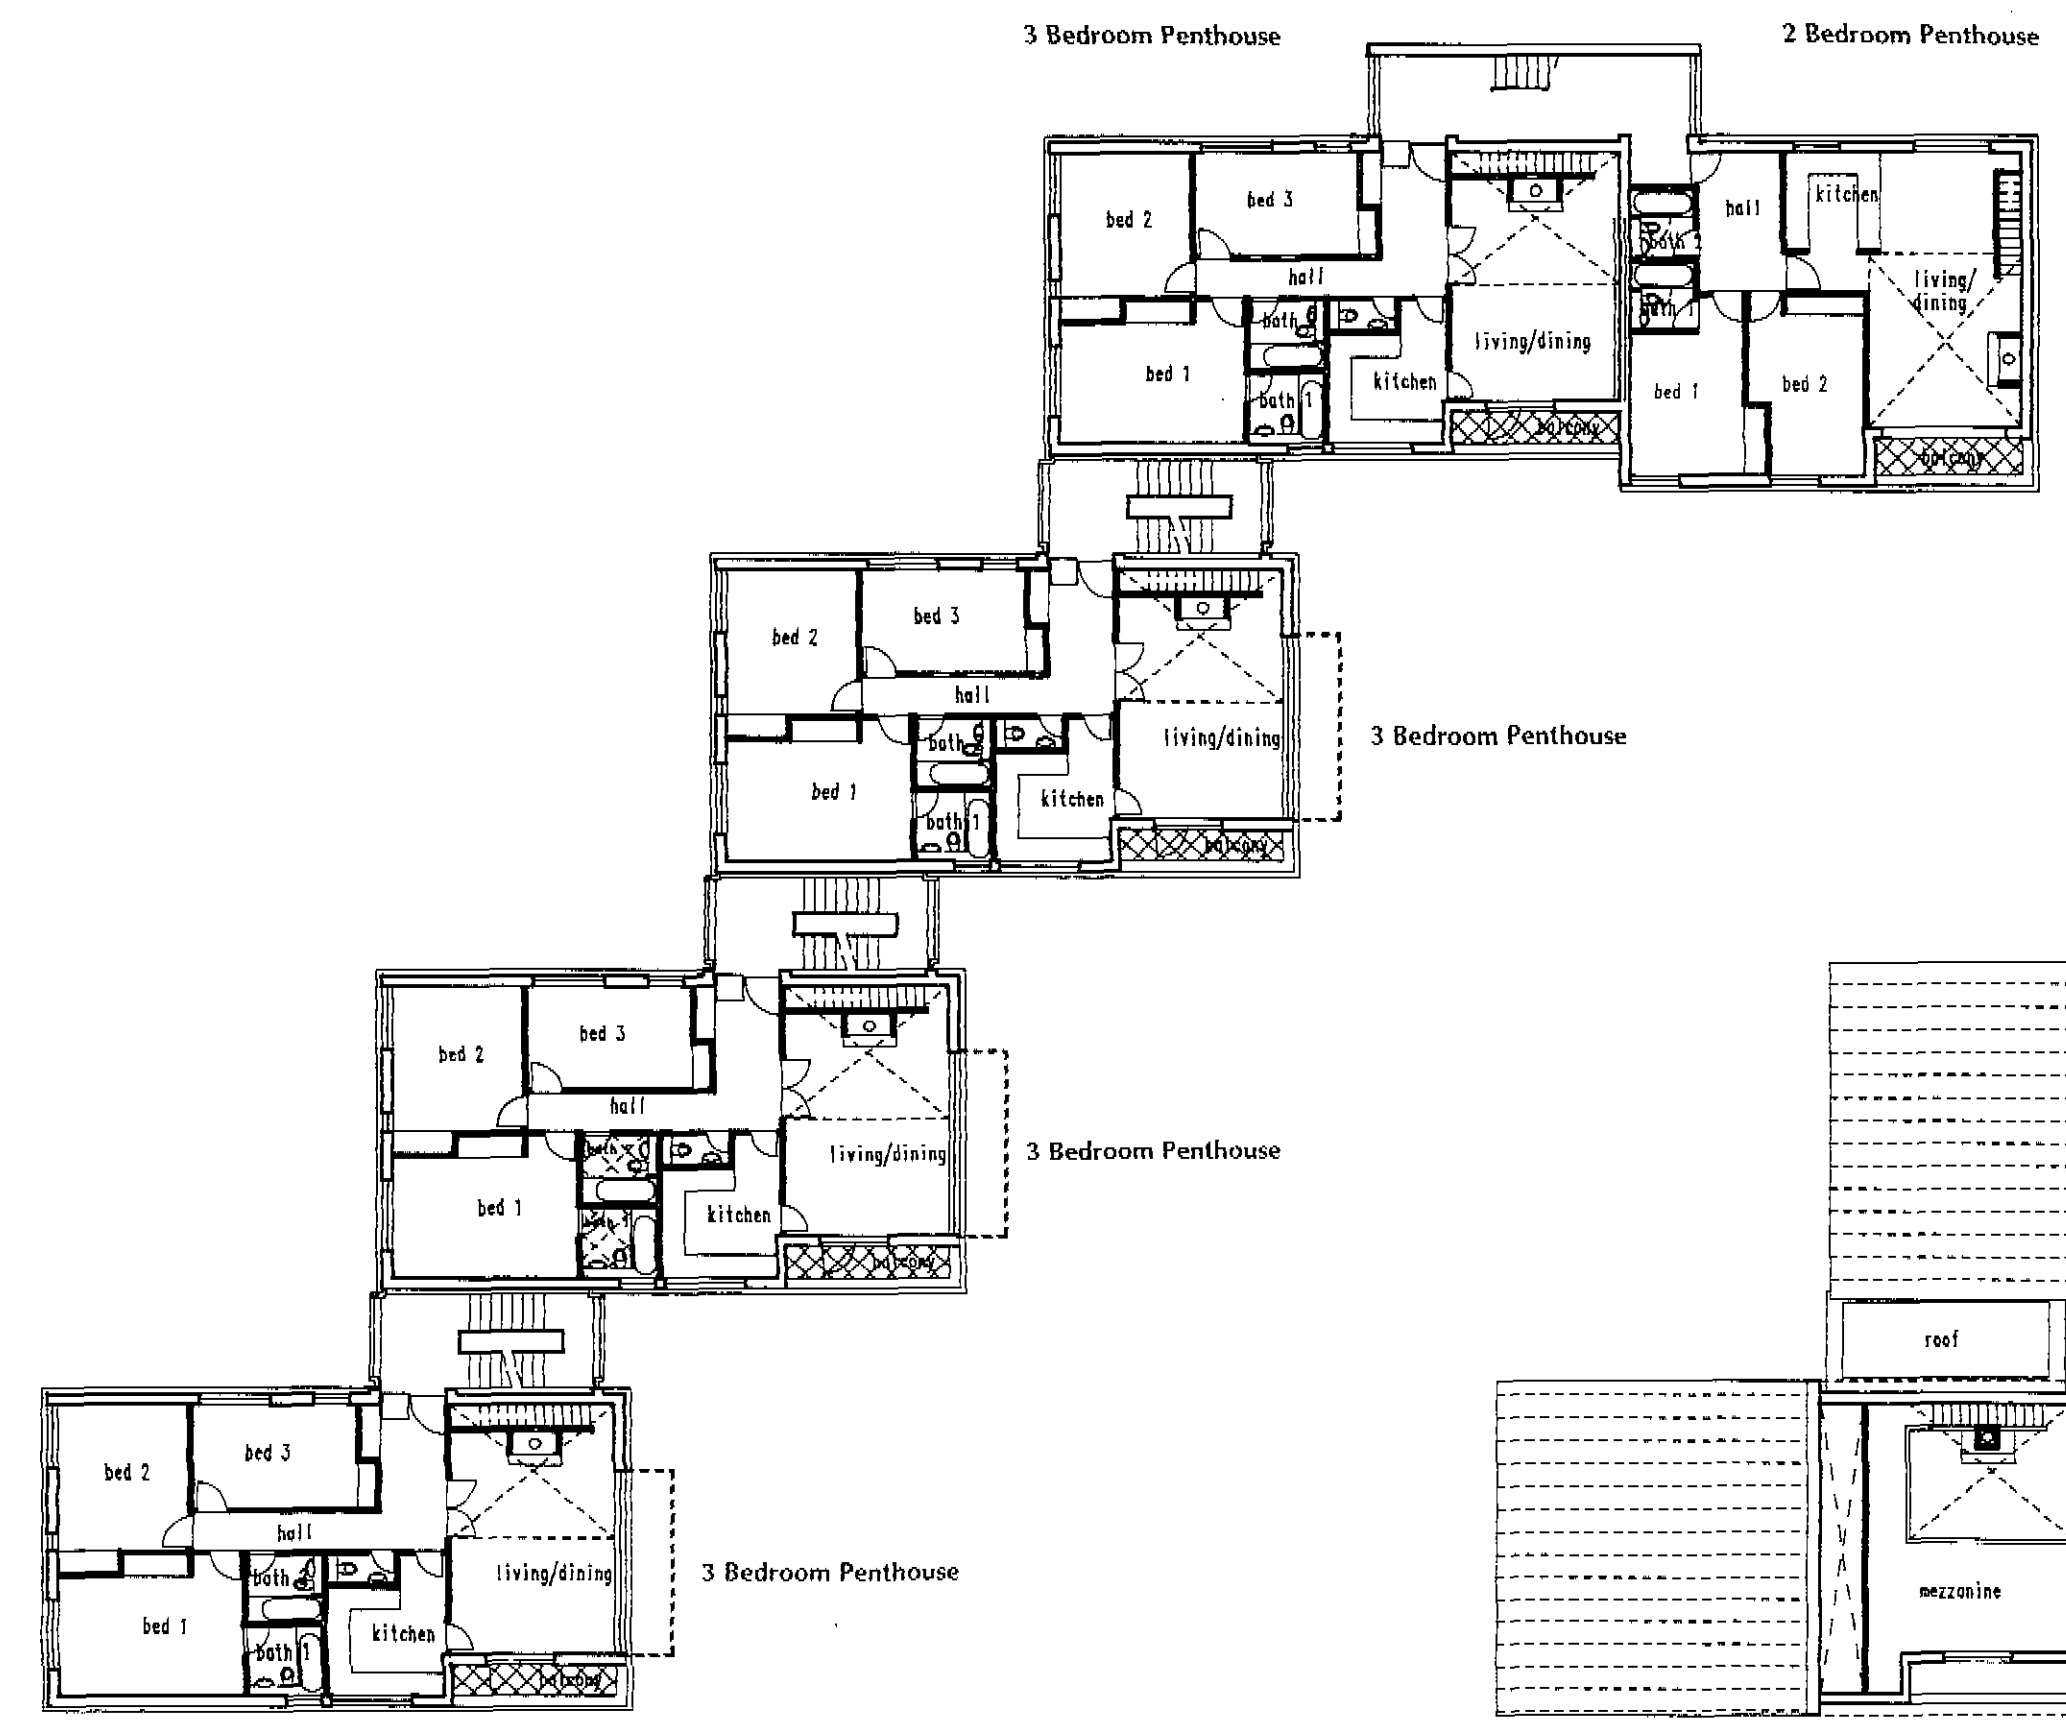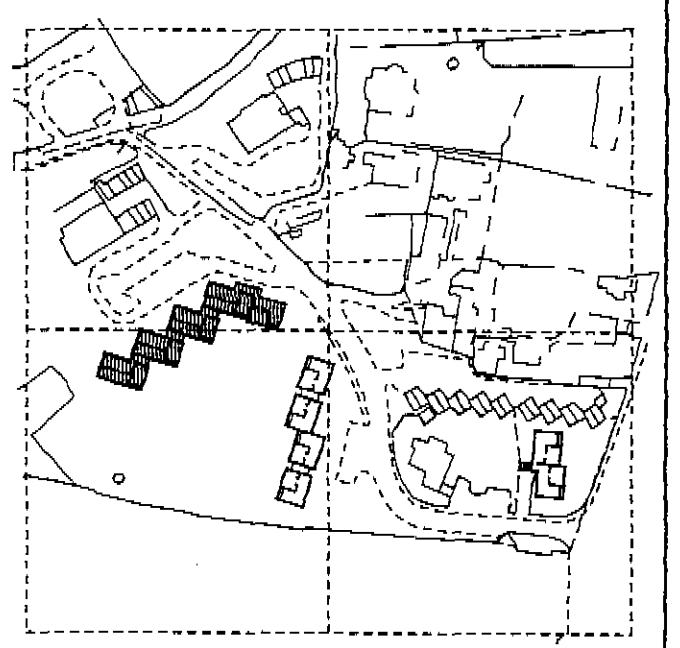


Penthouse Floor Plan




Mezzanine Plan

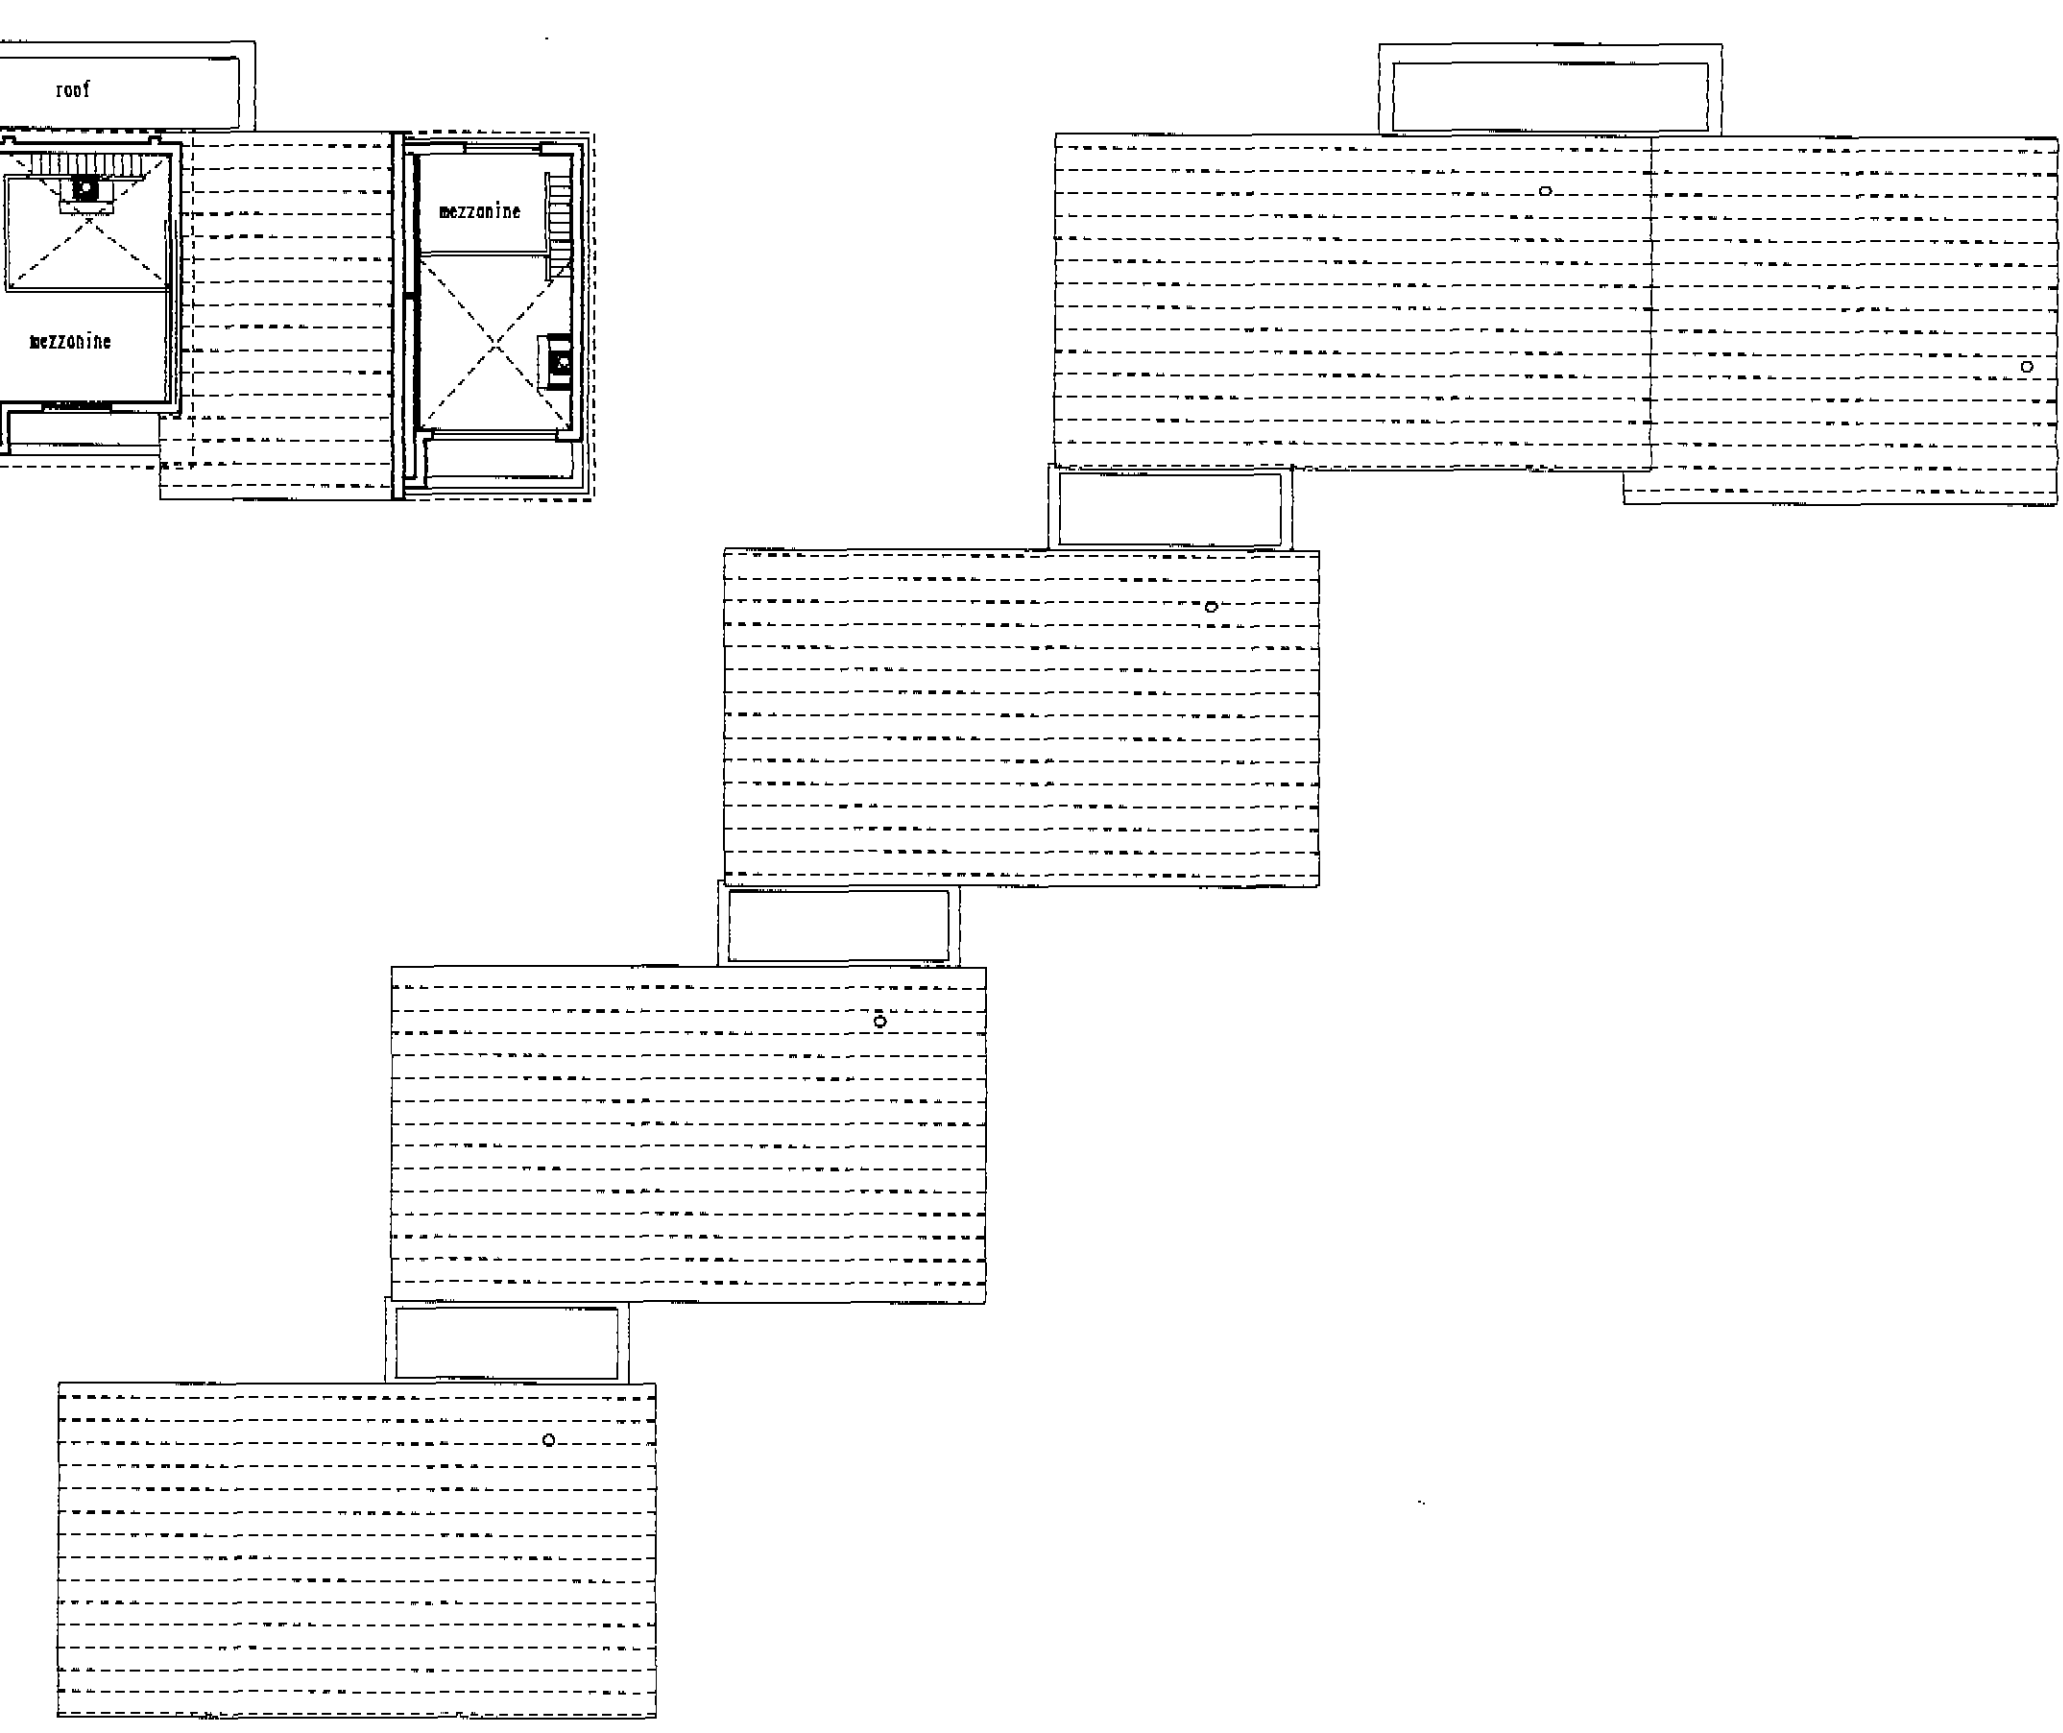

Roof Plan

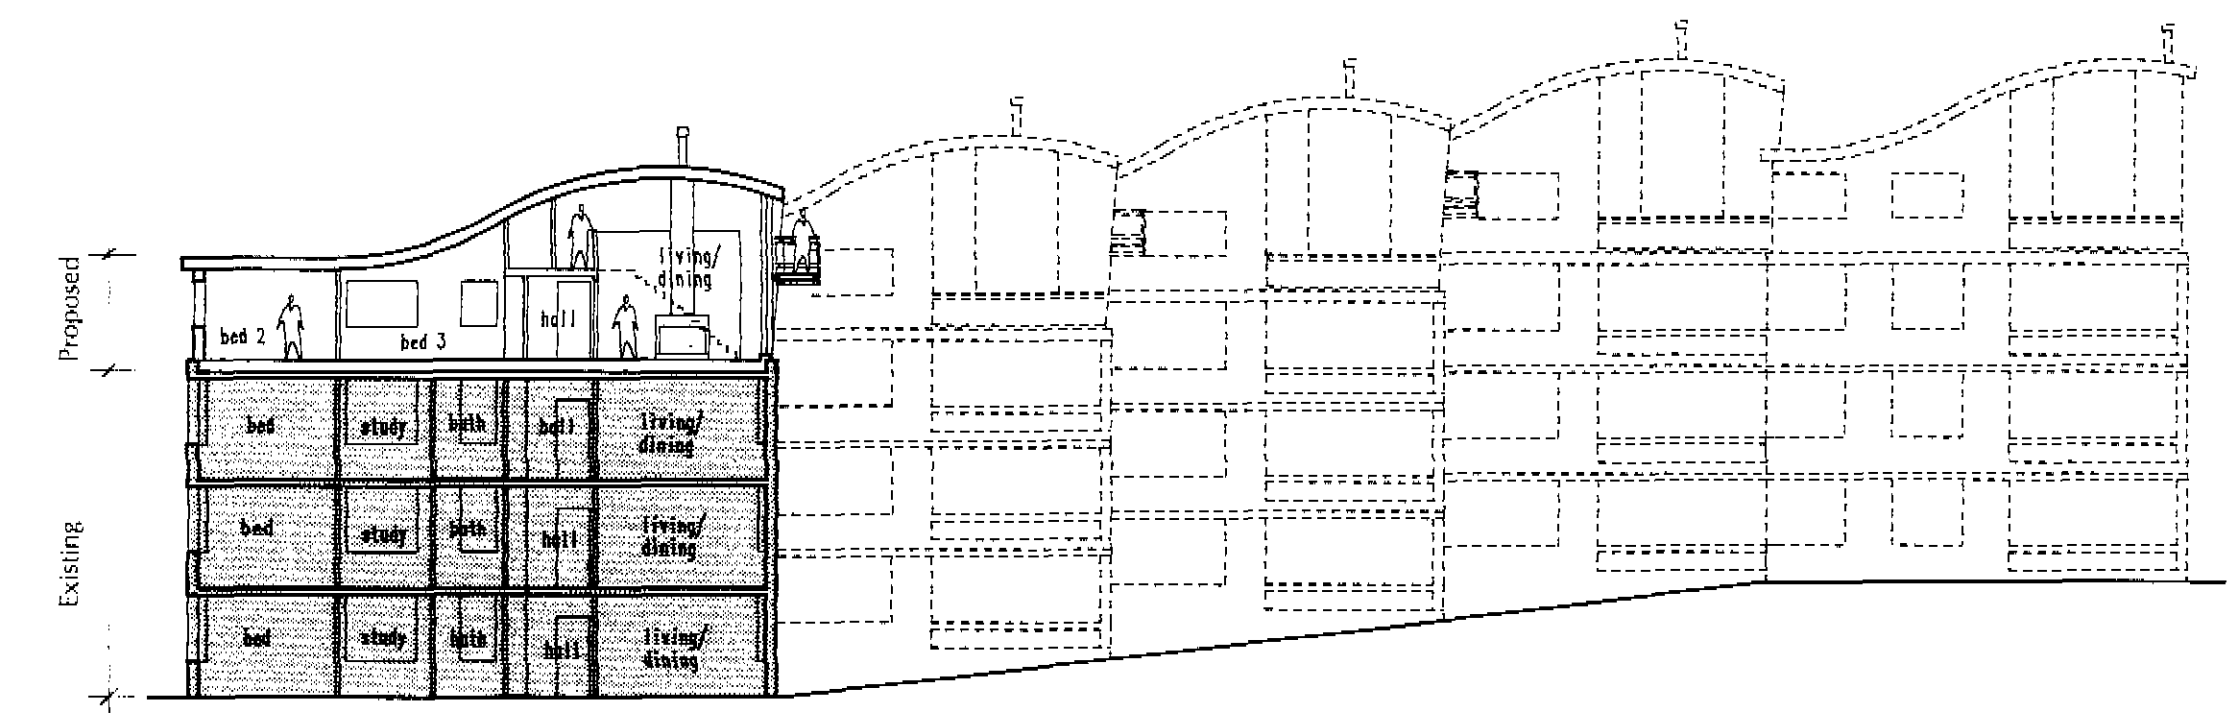

Section East/West

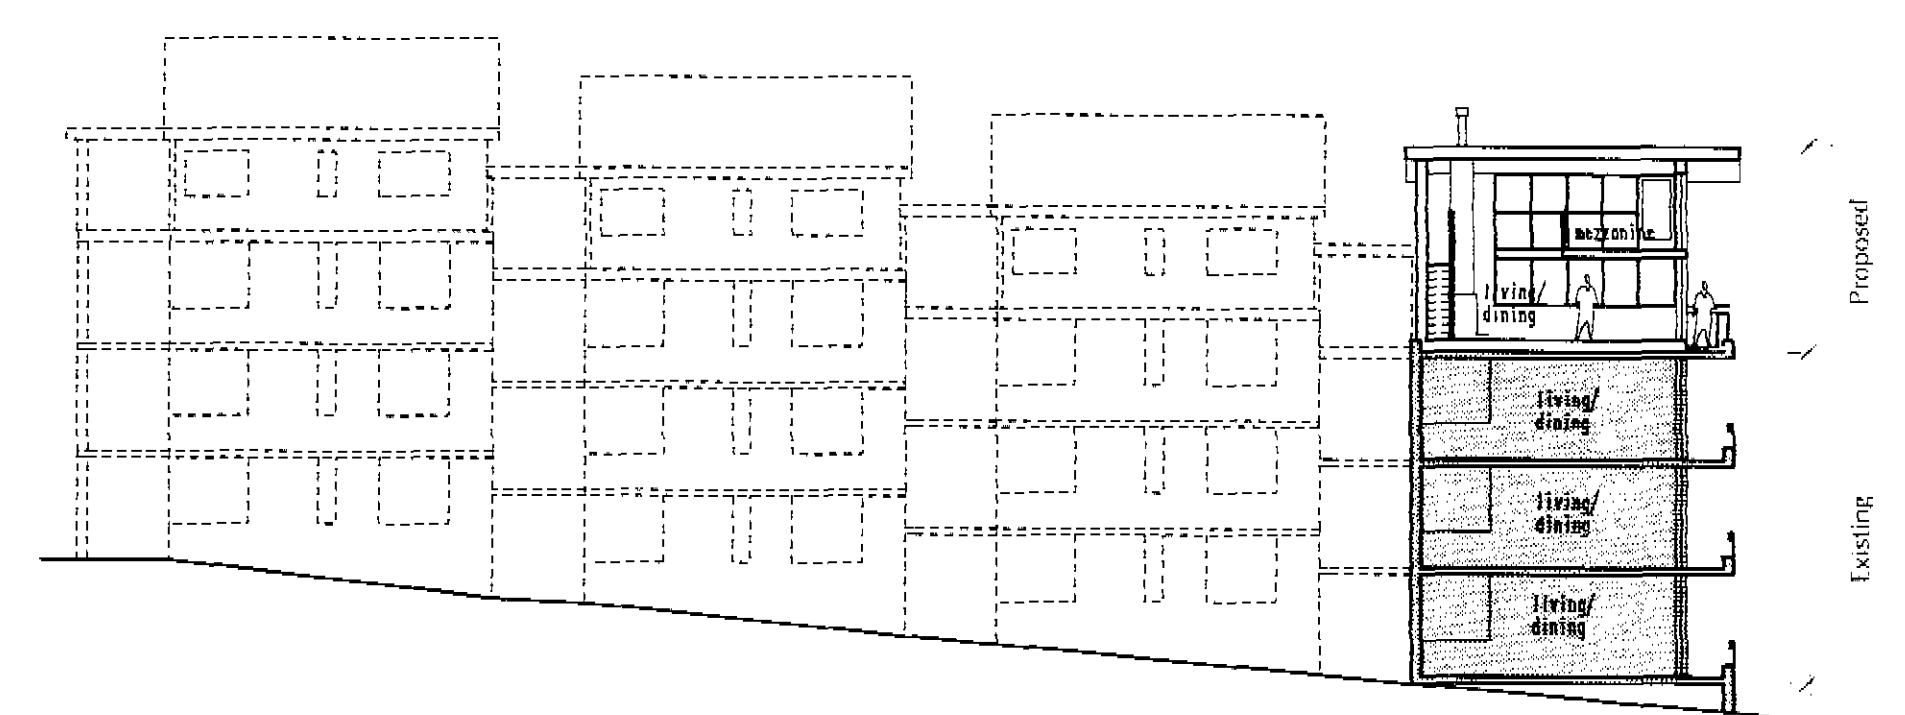



Section North/South

9501825


Revision	Date	Dr.	No.
Project Oak Hill Park London, NW3 Martlett Lodge			
Client Oak Hill Park Estates (Hampstead) Ltd.			
Drawing Title Penthouse and Mezzanine Floor Plan as Proposed Sections as Proposed			
Scale 1 : 200	Date Oct '95	Drawn GG	
Job No 034	Drawing No PL(0)105	Revision No	
© MAREN GREENHALGH Architects and Urban Designers 24 Beaumont Mews London NW1 3LN Tel: 0171-935 2422 Fax: 0171-935 2588			

1. Do not scale this drawing.
2. Drawings to be read in conjunction with Architect's Planning Report on the proposed development.
3. MATERIALS :  
 Roof to be standing seam copper roof.  
 External walls to be horizontal timber cladding.  
 Windows to be powder coated metal, to match existing.


Location Key

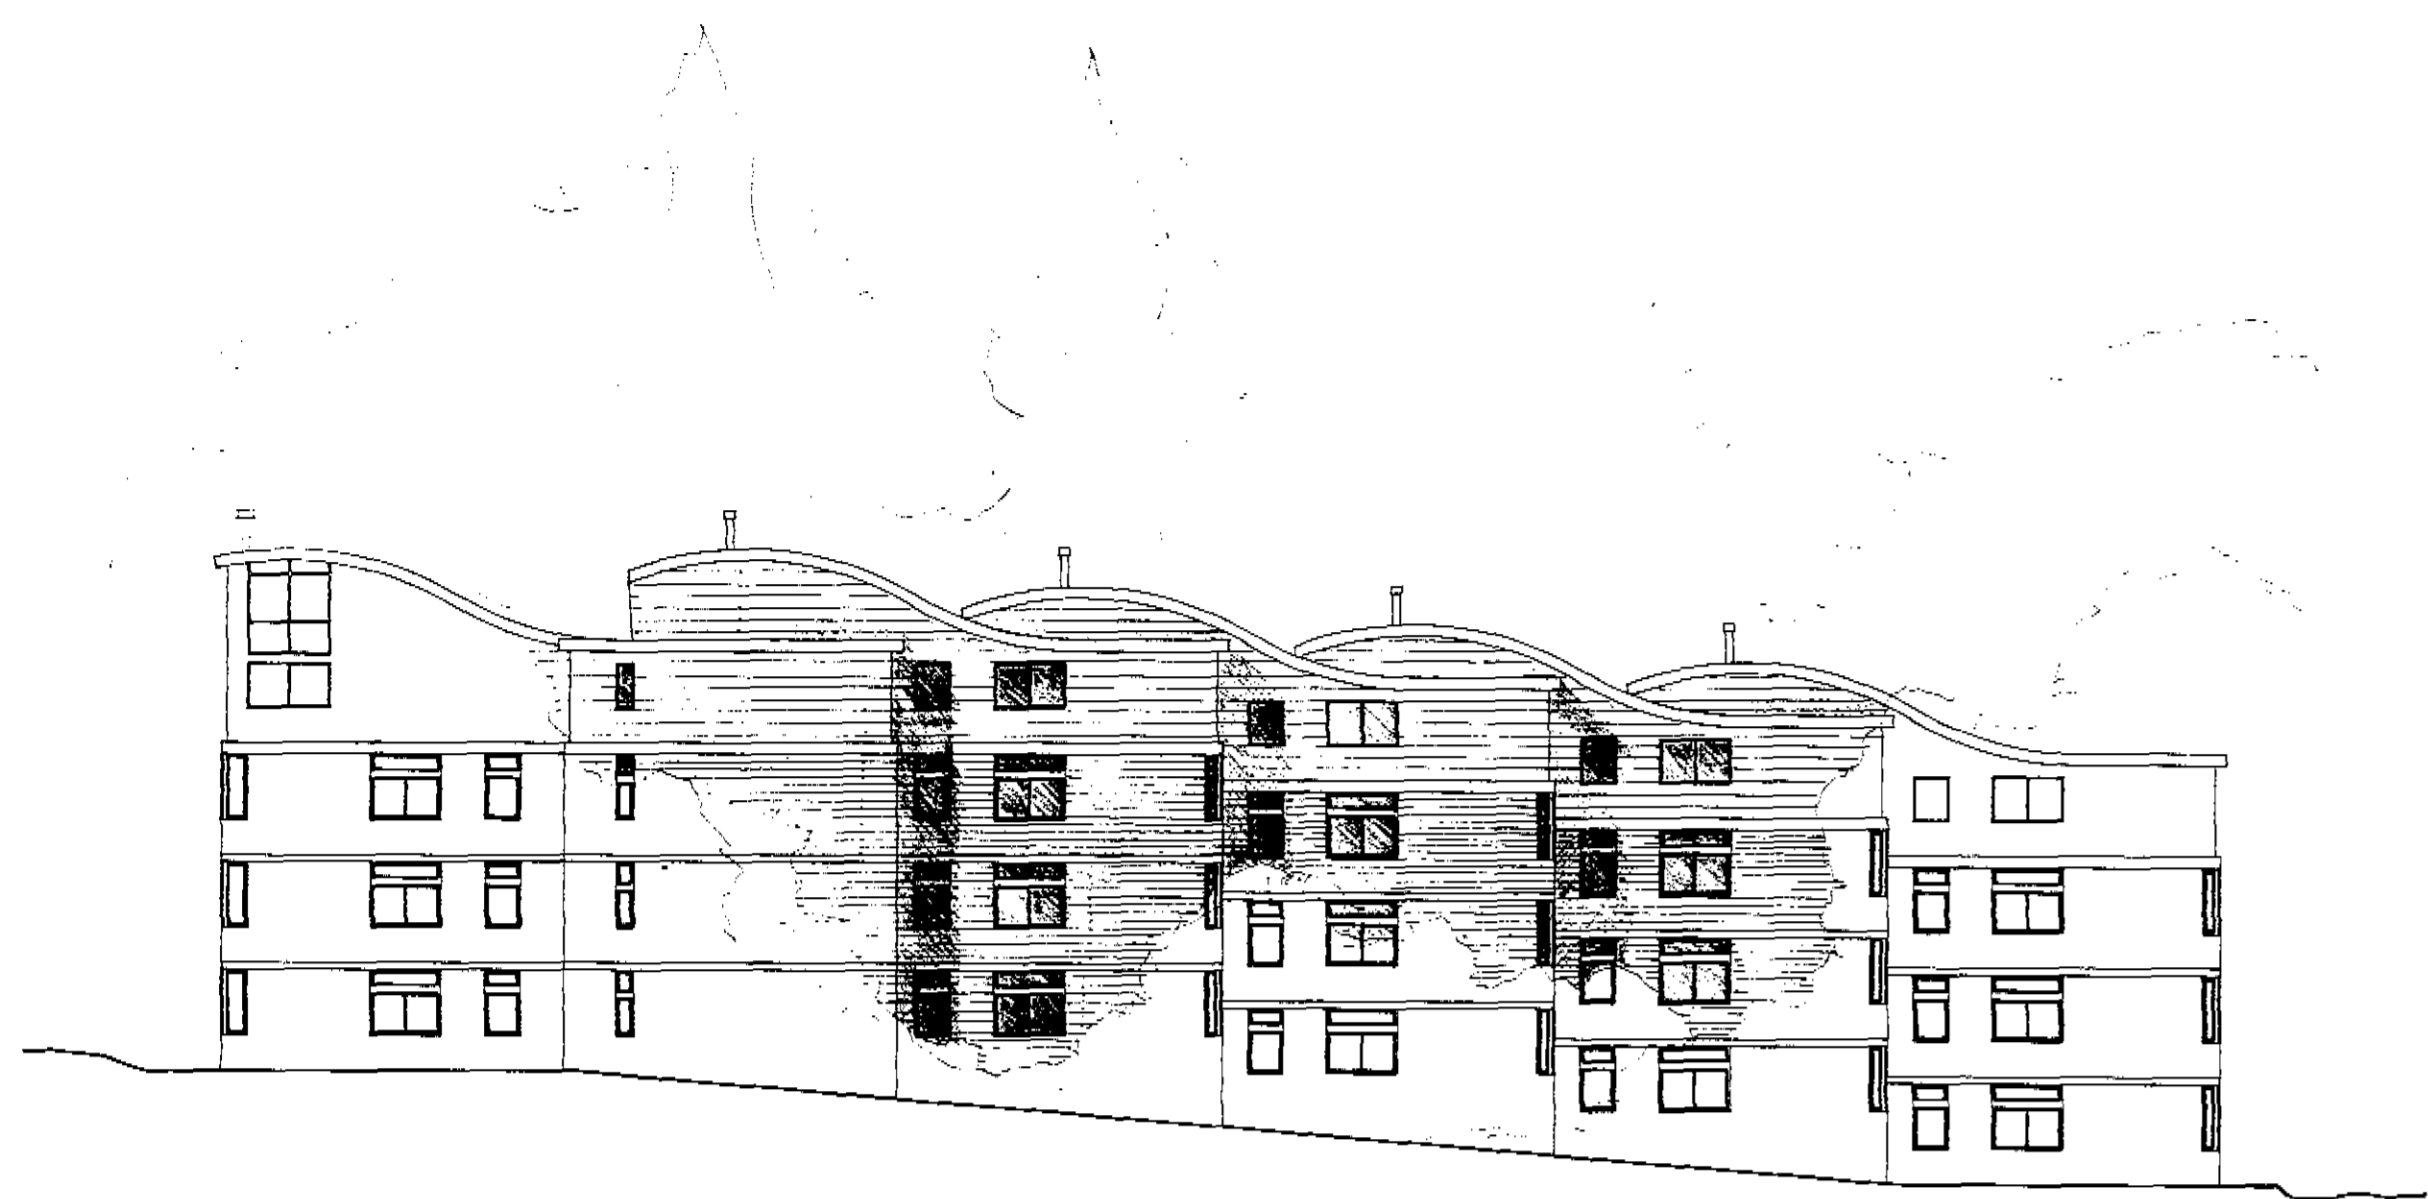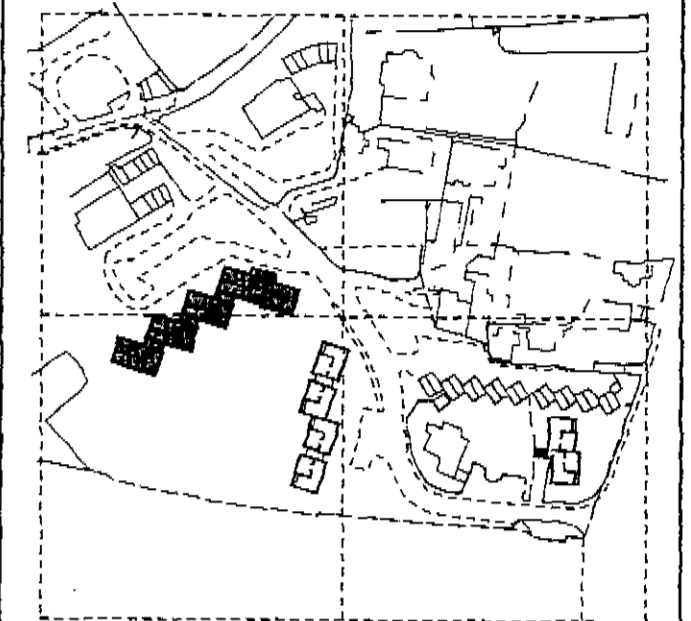


North Elevation

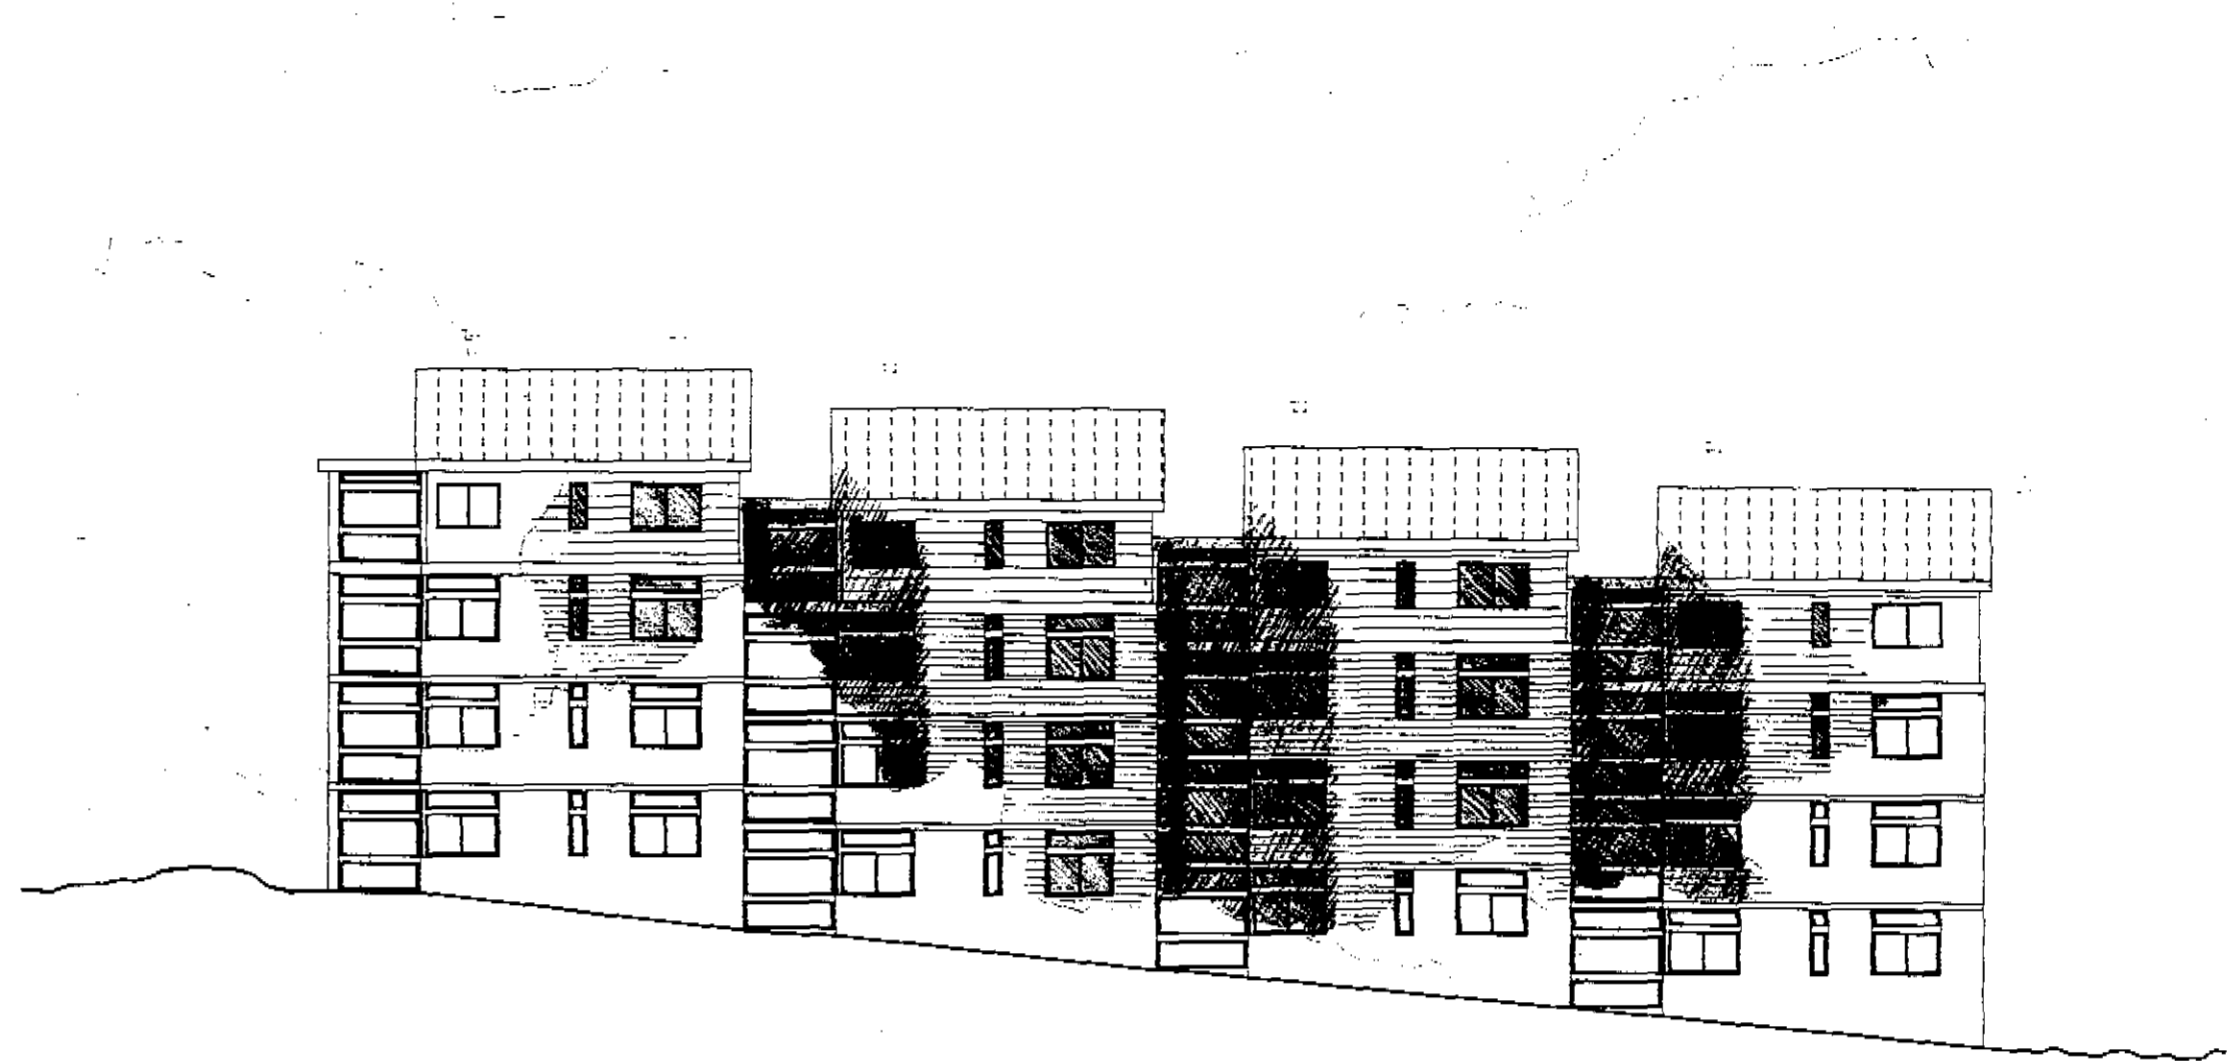

West Elevation

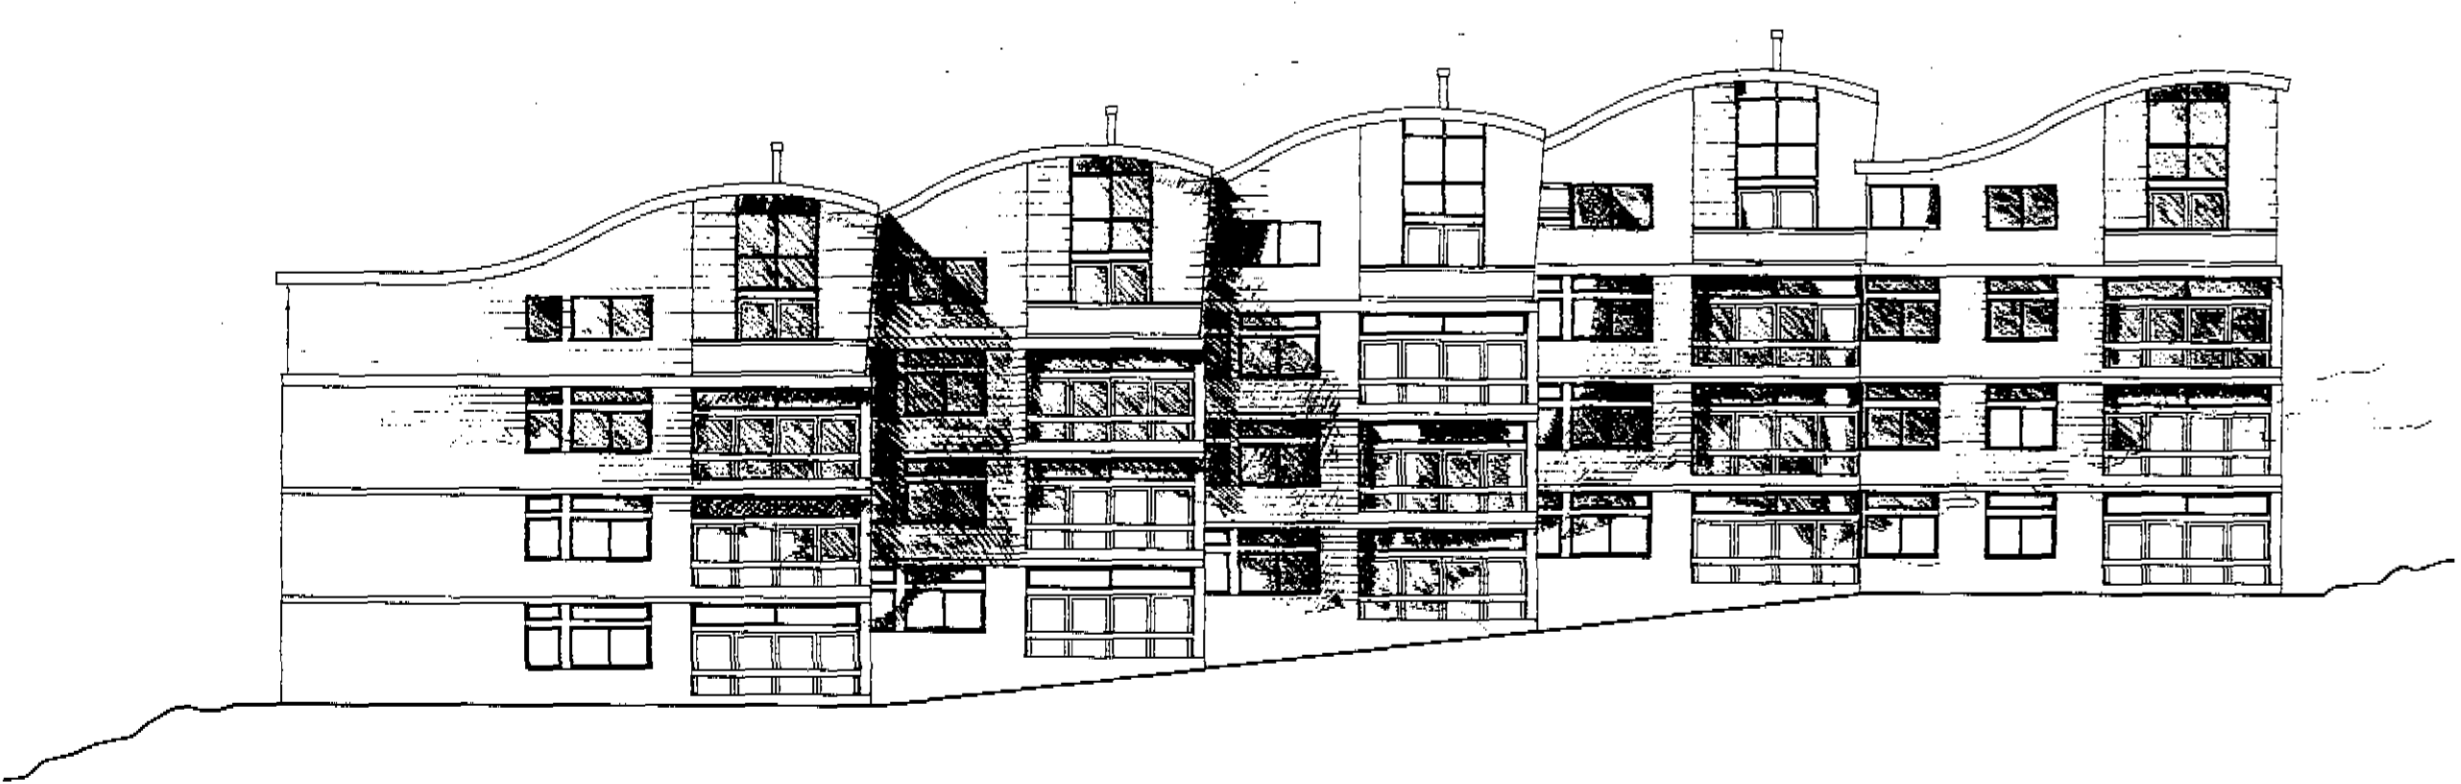

South Elevation

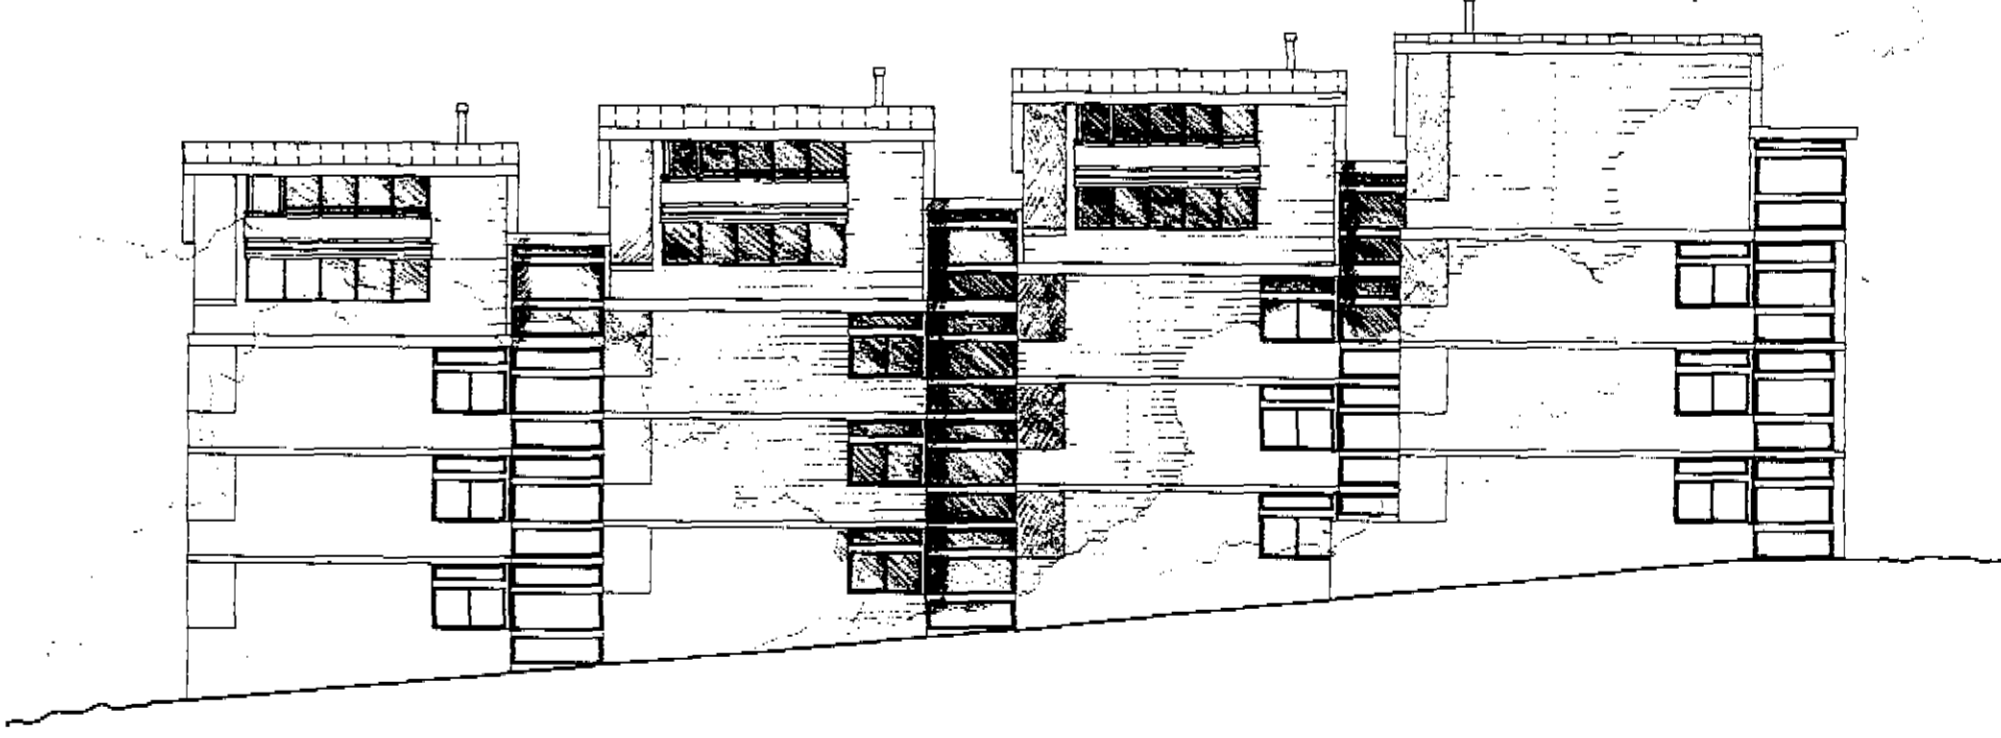


East Elevation


9501825

Revision	Date	Dr.	No.
Project Oak Hill Park London, NW3 Martlett Lodge			
Client Oak Hill Park Estates (Hampstead) Ltd.			
Drawing Title Elevations as proposed			
Scale 1 : 200	Date Oct '95	Drawn GG	
Job No 034	Drawing No PL(0)106	Revision No	
©MORAN GREENHALGH Architects and Urban Designers 24 Beaumont Way London W1W 3JX Tel: 0171-935 2422 Fax: 0171-935 2568			


1. Do not scale this drawing.
2. Drawings to be read in conjunction with Architect's Planning Report on the proposed development.
3. MATERIALS :  
 Roof to be standing seam copper roof.  
 External walls to be horizontal timber cladding.  
 Windows to be powder coated metal, to match existing.

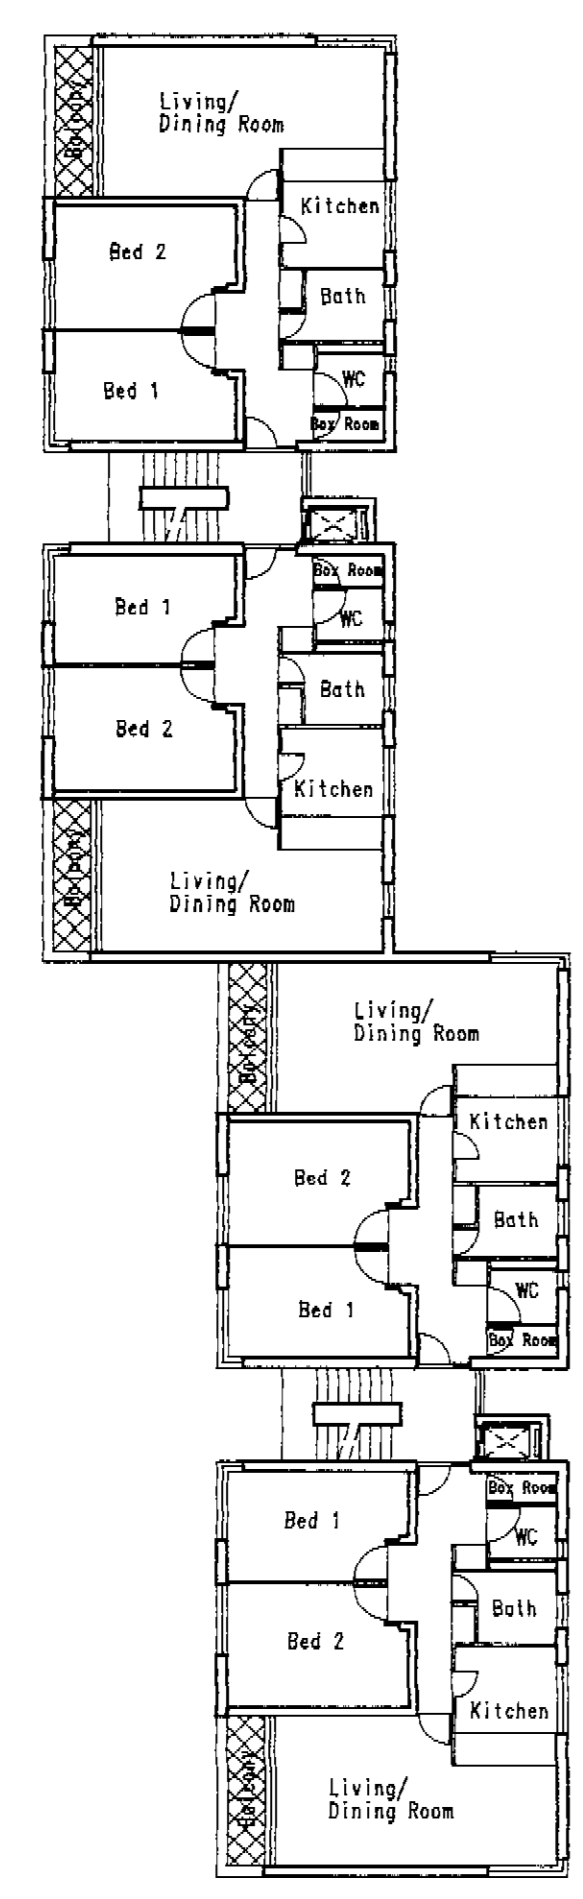


Typical Floor Plan as Existing, showing location of proposed lift.

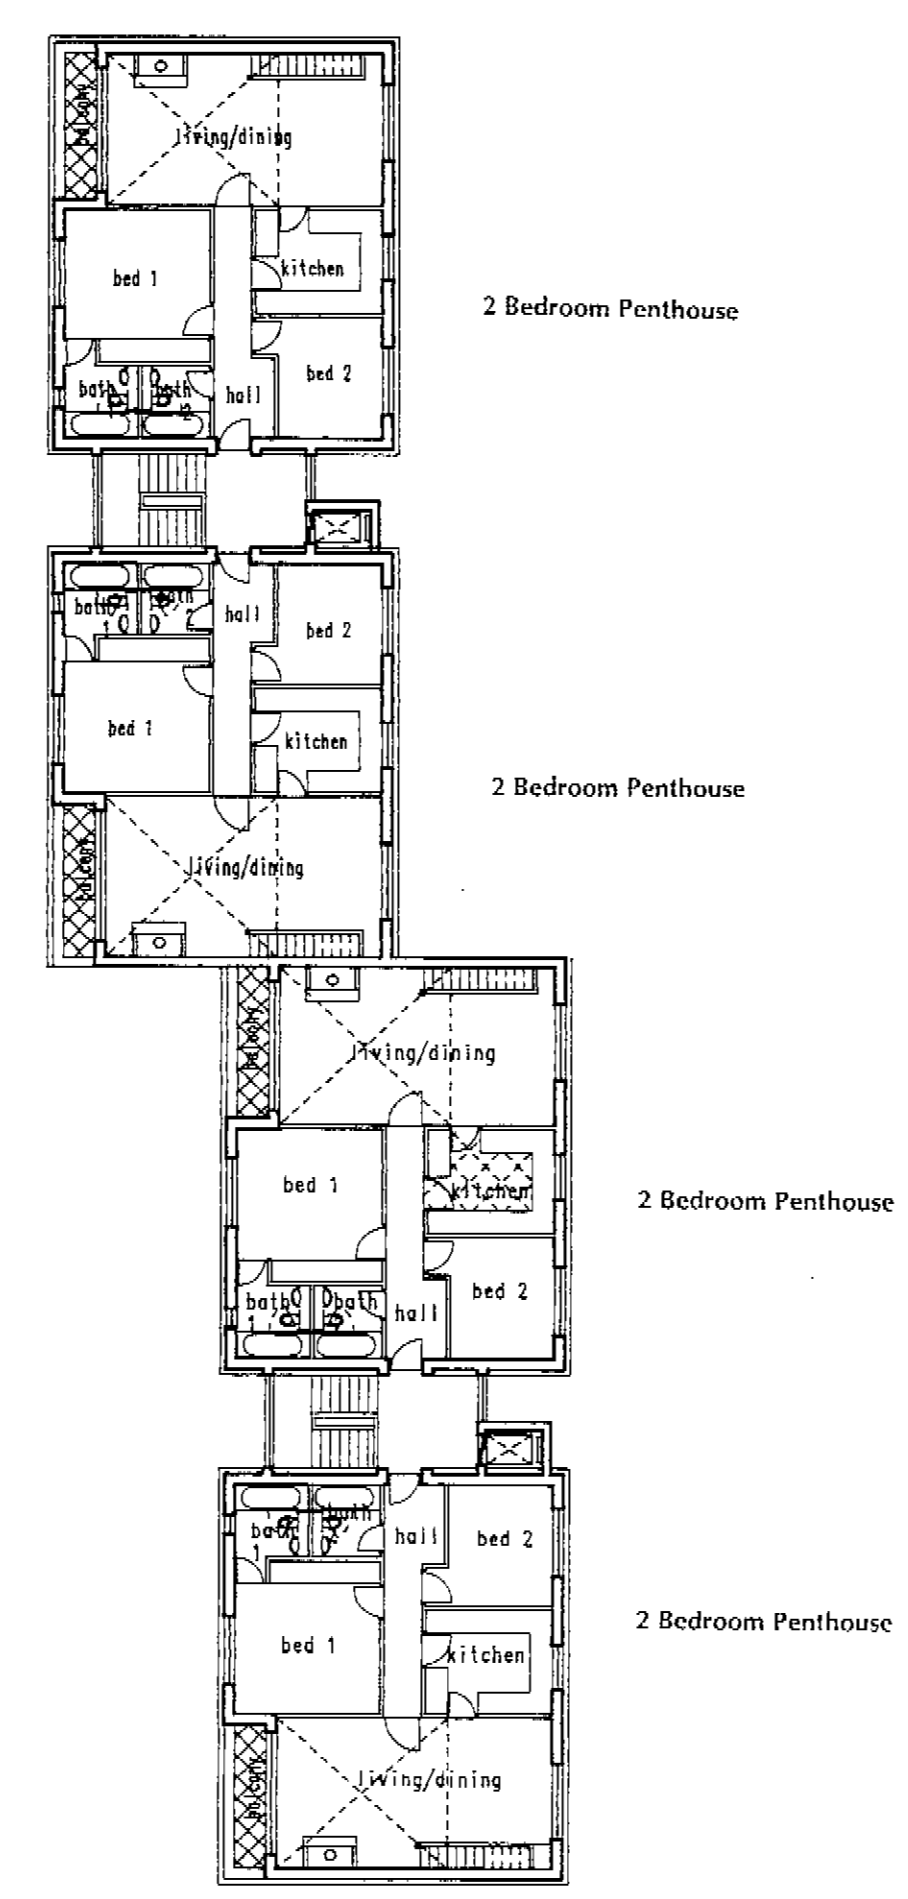

Penthouse Floor Plan


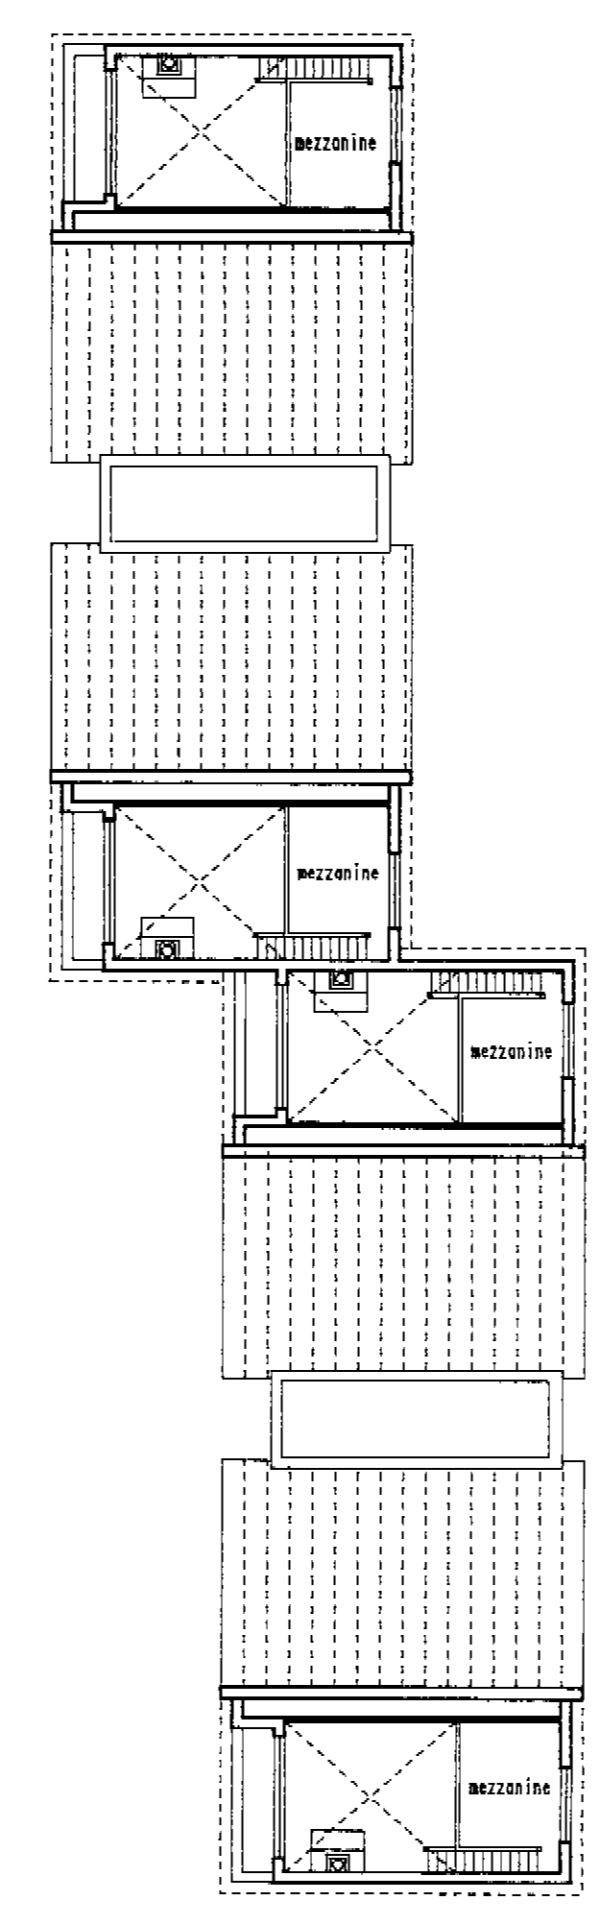


Mezzanine Plan

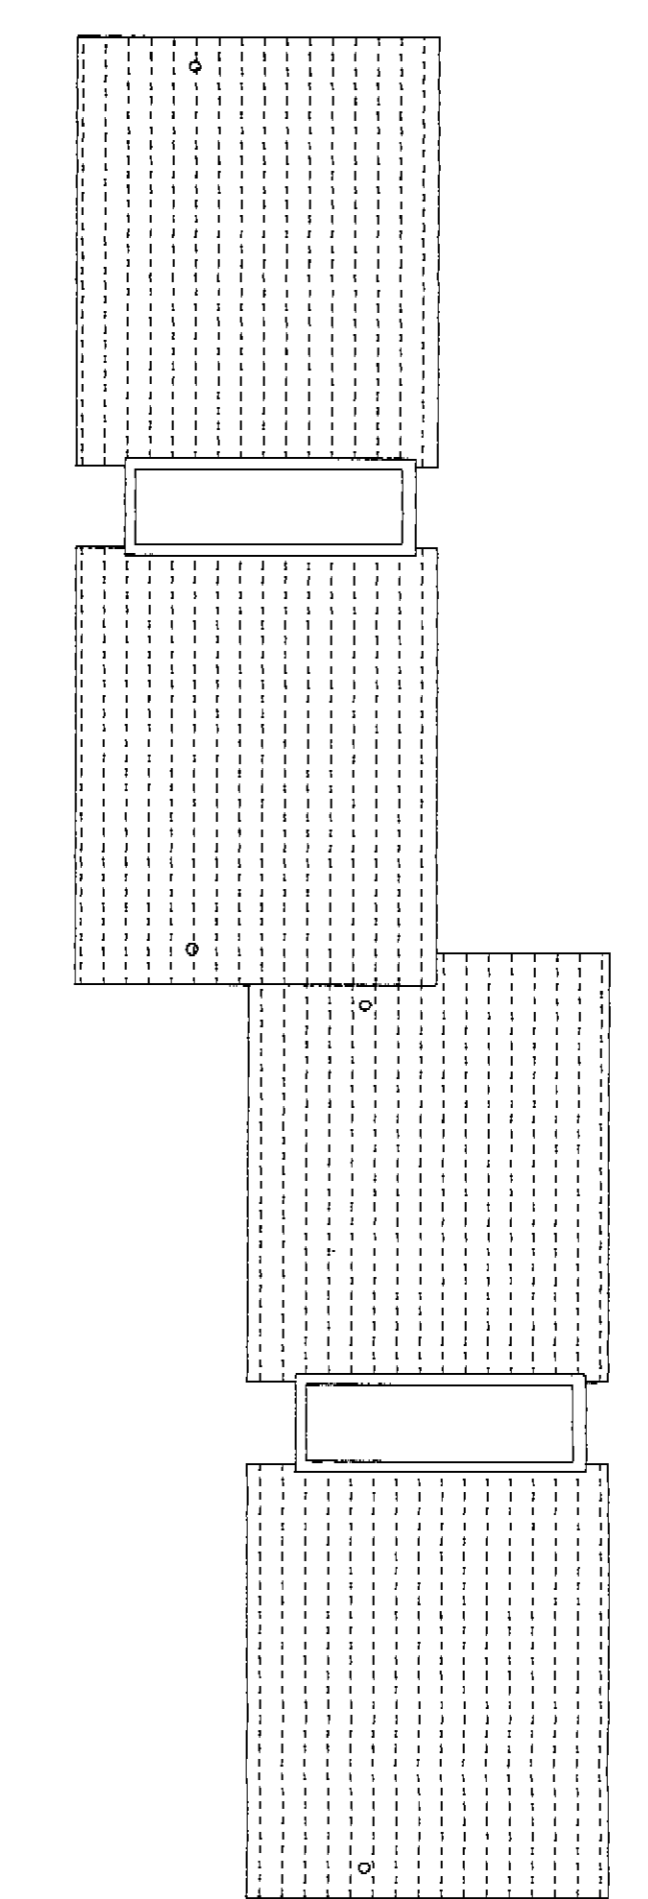


Roof Plan

Location Key

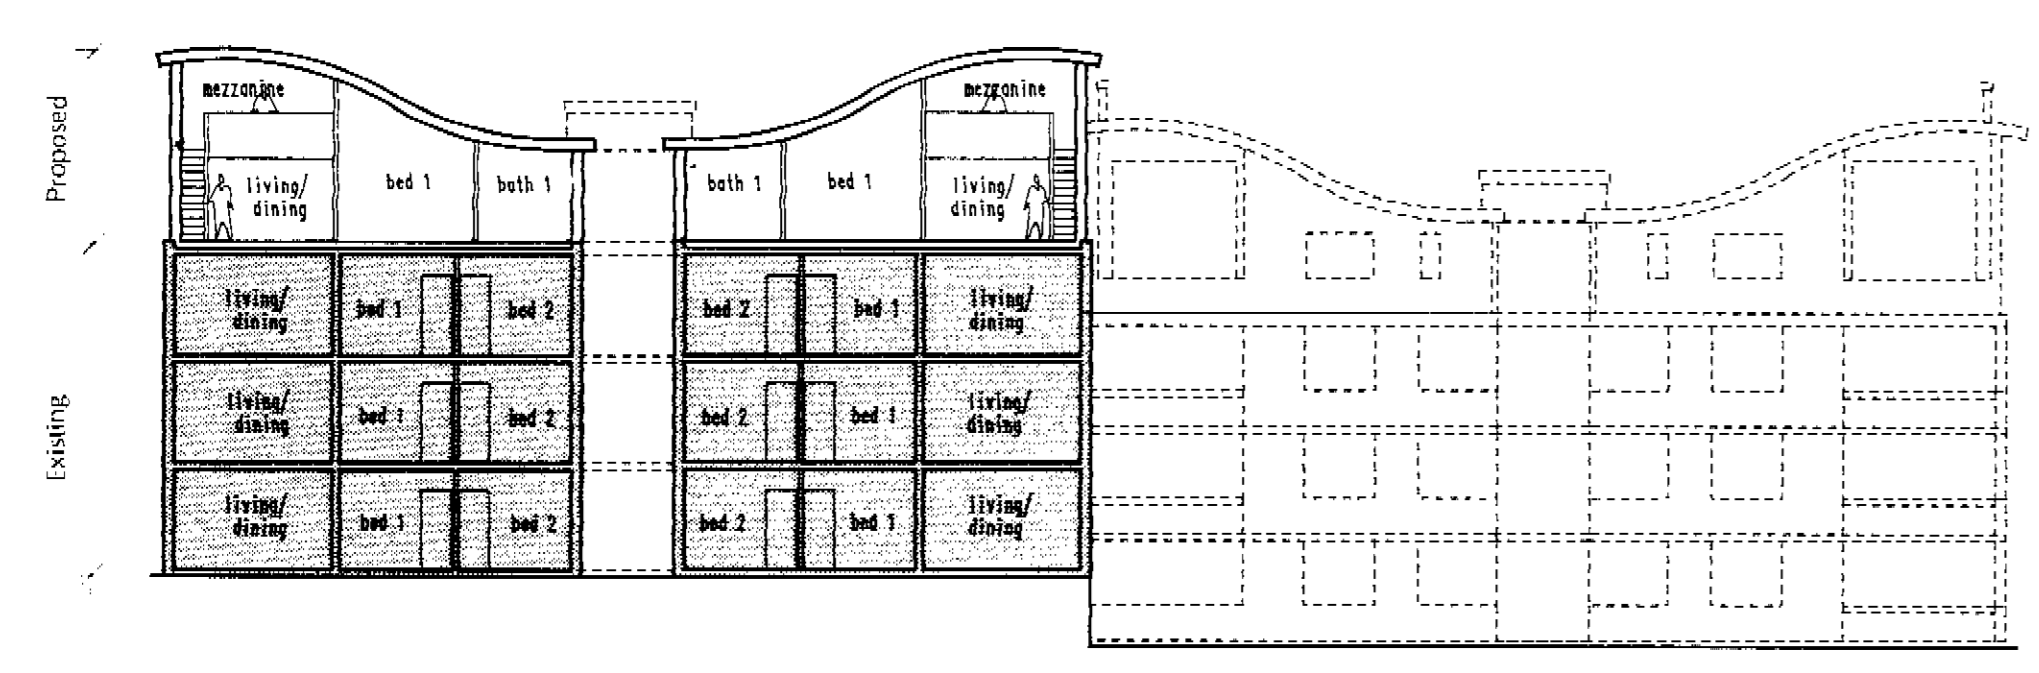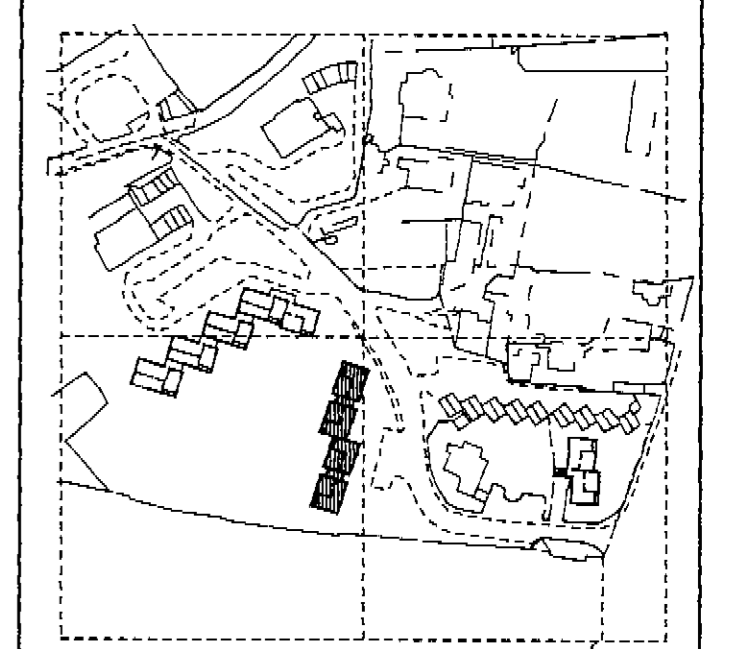


Section North/South

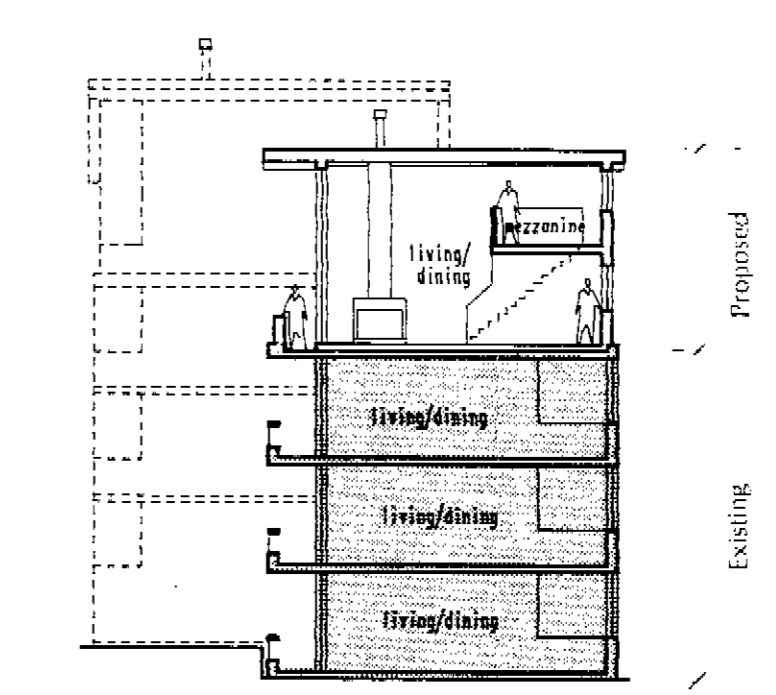


Section East/West

9501825

Revision	Date	Dr. No.
Project Oak Hill Park London, NW3 Falcon Lodge		
Client Oak Hill Park Estates (Hampstead) Ltd.		
Drawing Title Penthouse Floor Plan Mezzanine and Roof Plan as proposed		
Scale 1 : 200	Date Oct '95	Drawn GG
Job No 034	Drawing No PL(0)107	Revision No
© MOREN GREENHALGH Architects and Urban Designers 24 Beaumont Way London W1N 3LN Tel: 0171-935 2422 Fax: 0171-935 2588		

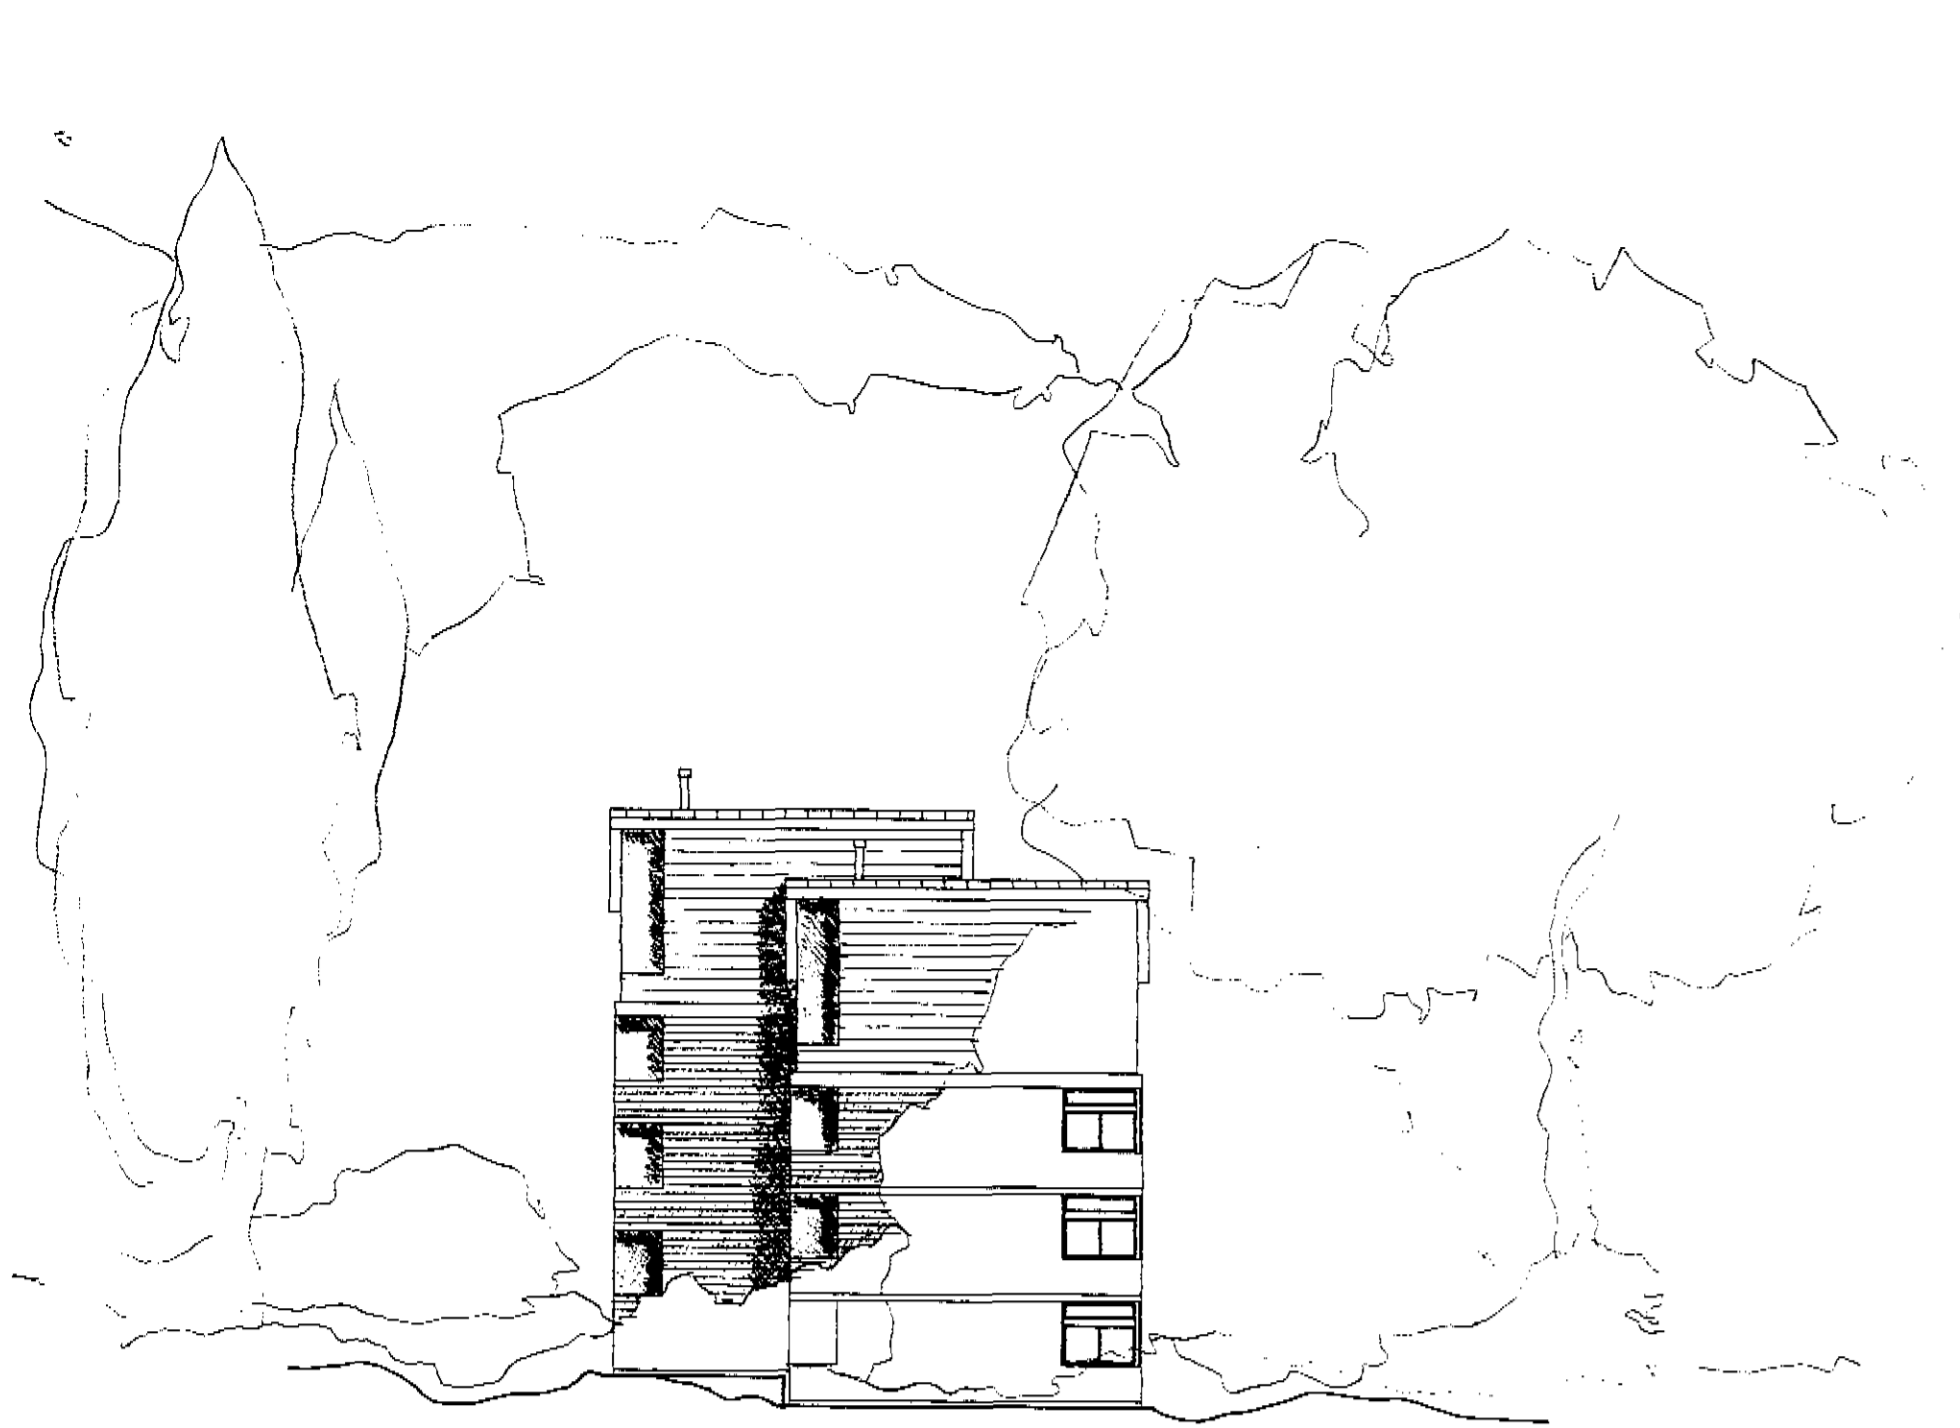

South Elevation

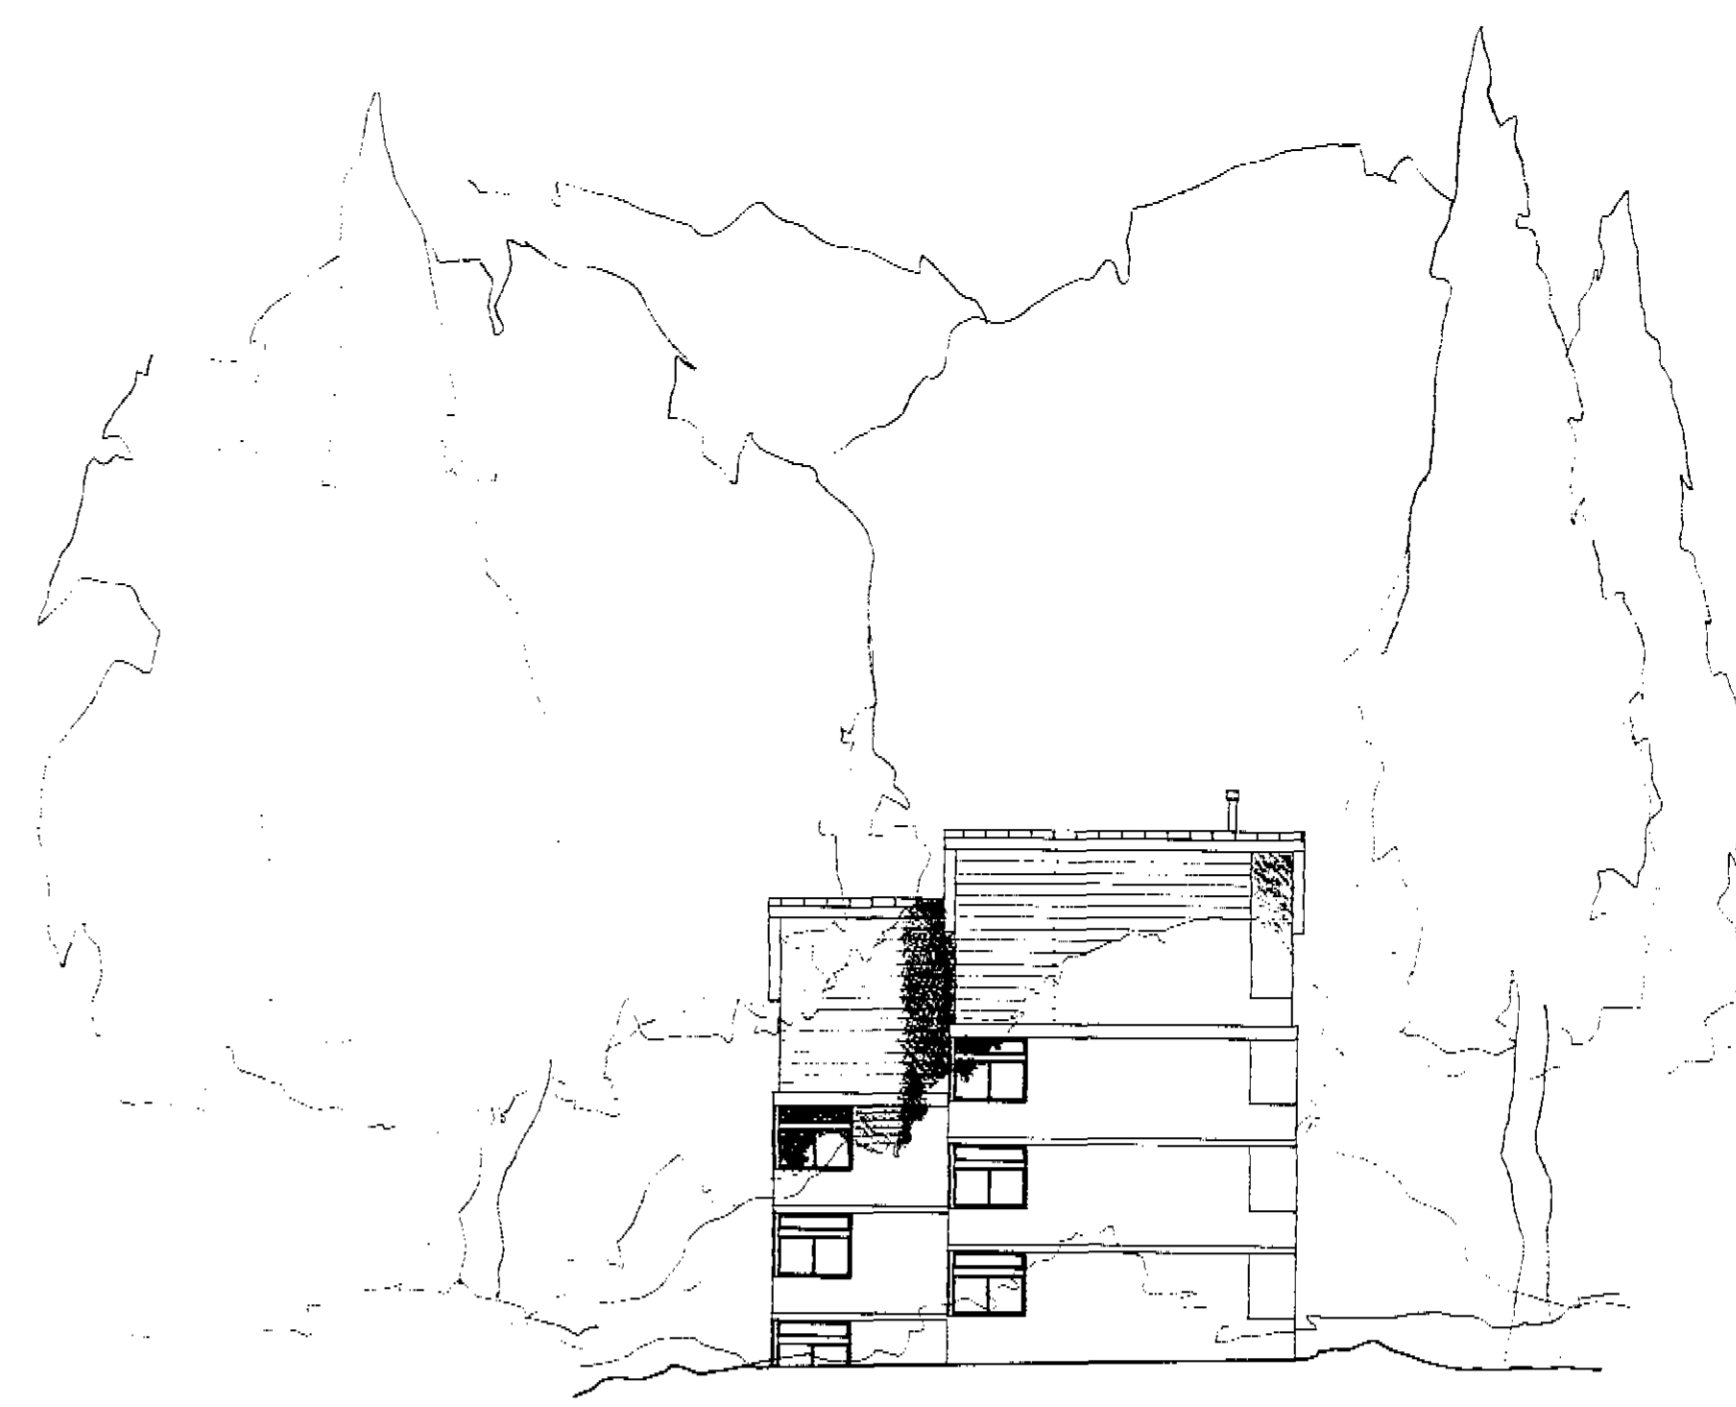

North Elevation



West Elevation




East Elevation

1. Do not scale this drawing.
2. Drawings to be read in conjunction with Architect's Planning Report on the proposed development.

3. MATERIALS :
- Roof to be standing seam copper roof.
  - External walls to be horizontal timber cladding.
  - Windows to be powder coated metal, to match existing.

Location Key

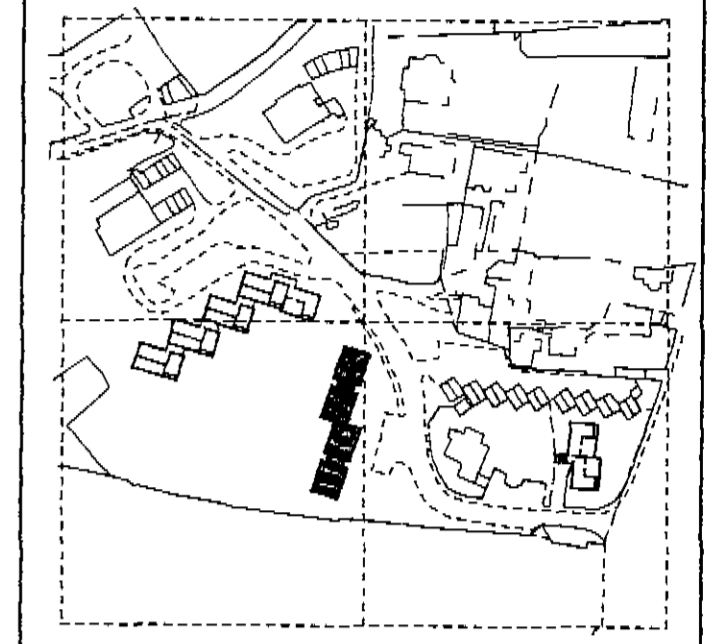


9501825


Revision	Date	Dr. No.
Project Oak Hill Park London, NW3 Falcon Lodge		
Client Oak Hill Park Estates (Hampstead) Ltd.		
Drawing Title Elevations as proposed		
Scale 1 : 200	Date Oct '95	Drawn GG
Job No 034	Drawing No PL(0)108	Revision No
©MORIN GREENHALGH Architects and Urban Designers 24 Beaumont Way London W1N 3LN Tel: 0171-435 2422 Fax: 0171-435 2568		




1. Do not scale this drawing.
2. Drawings to be read in conjunction with Architect's Planning Report on the proposed development.
3. MATERIALS :  
Roof to be standing seam copper roof.  
External walls to be horizontal timber cladding.  
Windows to be powder coated metal, to match existing.

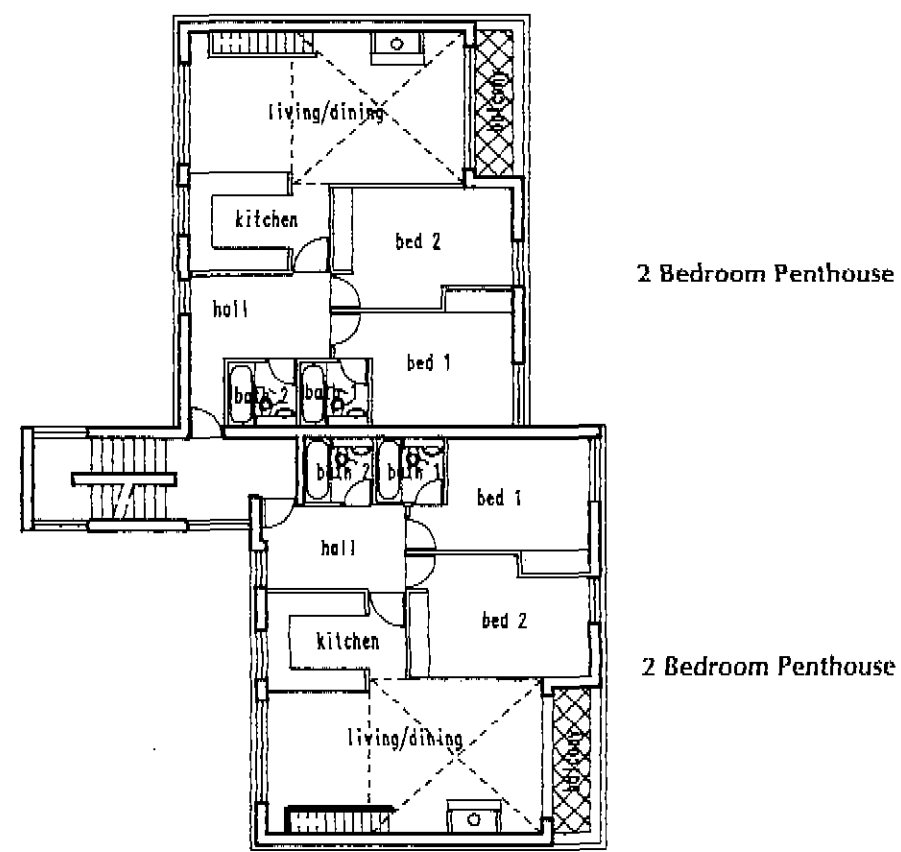

Penthouse Floor Plan


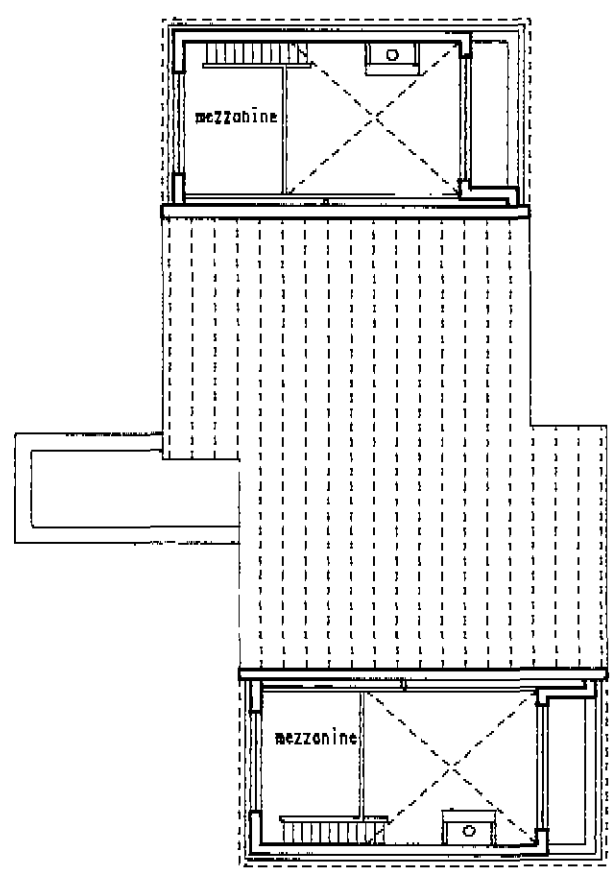


Mezzanine Plan

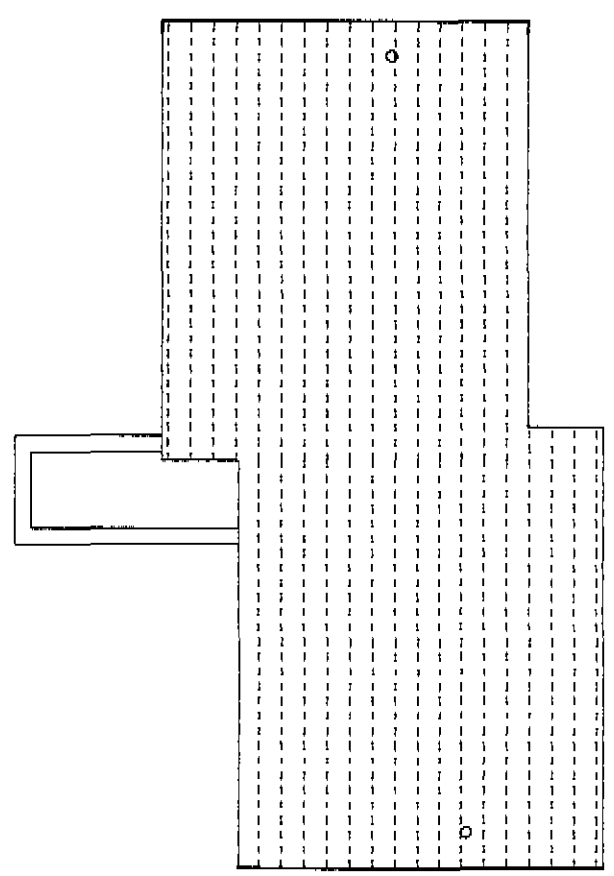


Roof Plan

Location Key

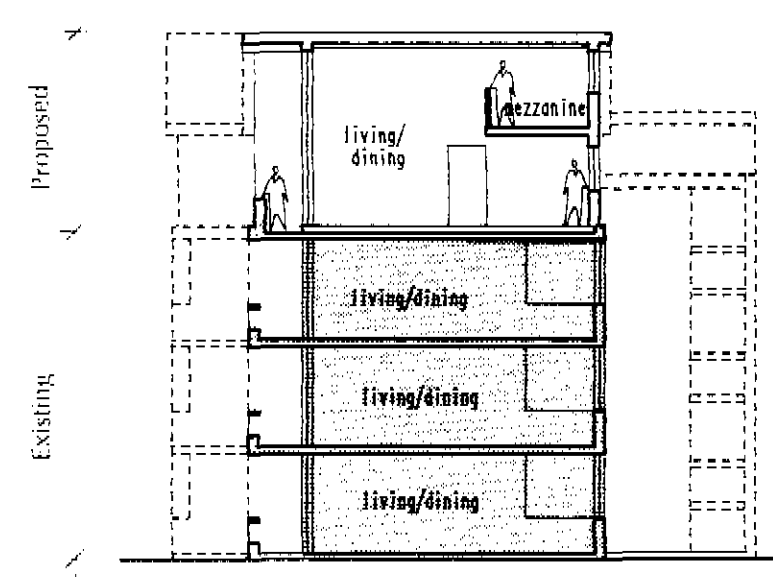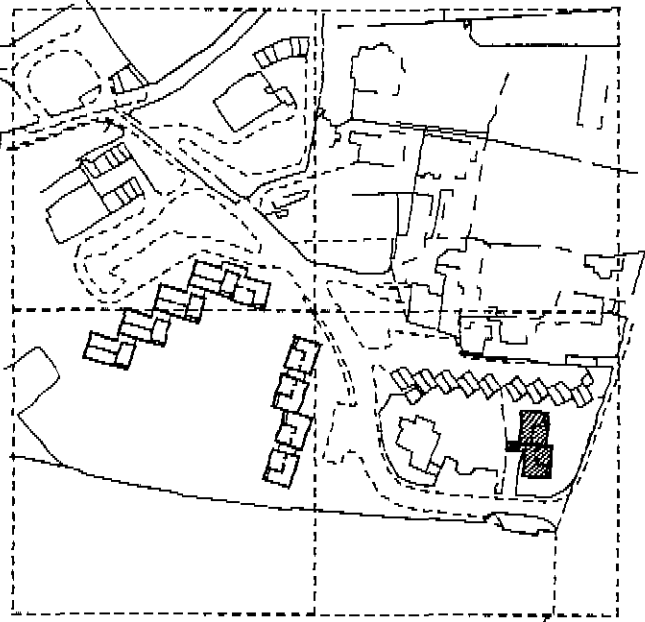


West/East Section

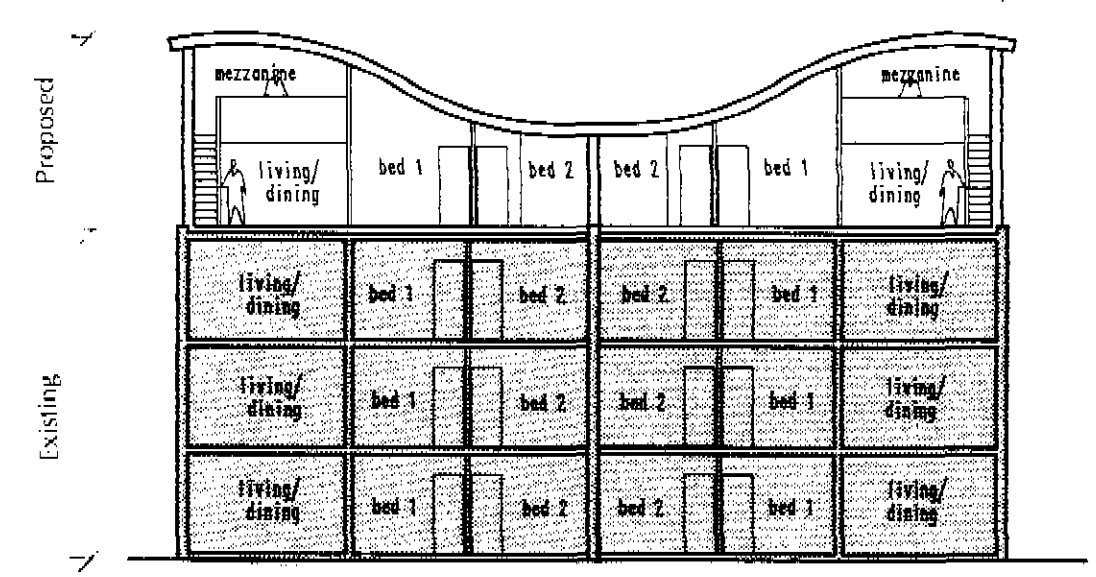


North/South Section

950 325

Revision	Date	Dr.	No.
Project Oak Hill Park London, NW3 Tercelet House			
Client Oak Hill Park Estates (Hampstead) Ltd.			
Drawing Title Penthouse Floor Plan Mezzanine and Roof Plan and Sections as proposed			
Scale 1 : 200	Date Oct '95	Drawn GG	
Job No 034	Drawing No PL(0)109	Revision No	
© MOREN GREENHALGH Architects and Urban Designers 24 Grosvenor Mews London W1W 3JW Tel: 0171-935 2422 Fax: 0171-935 2588			

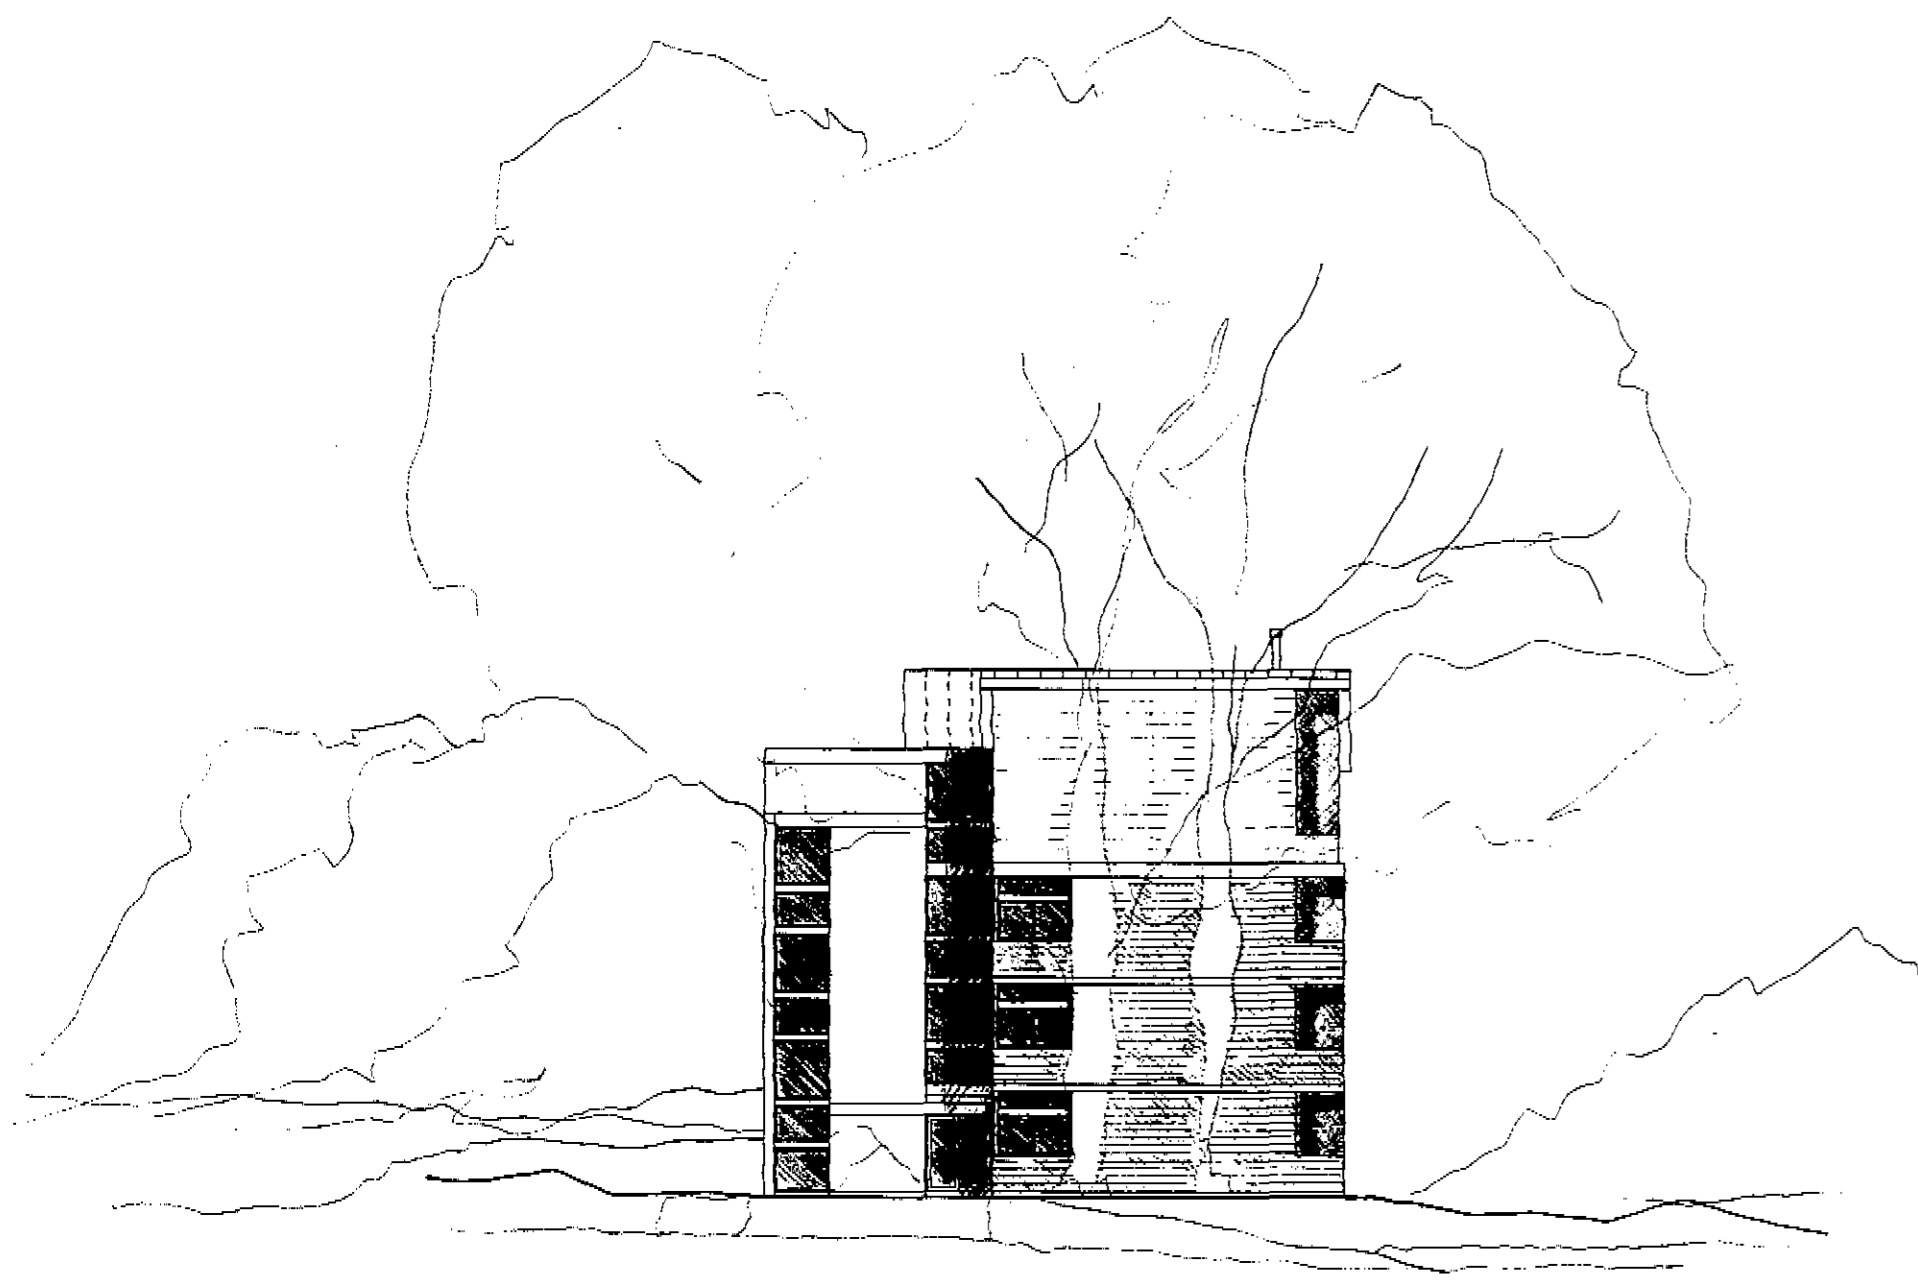

South Elevation

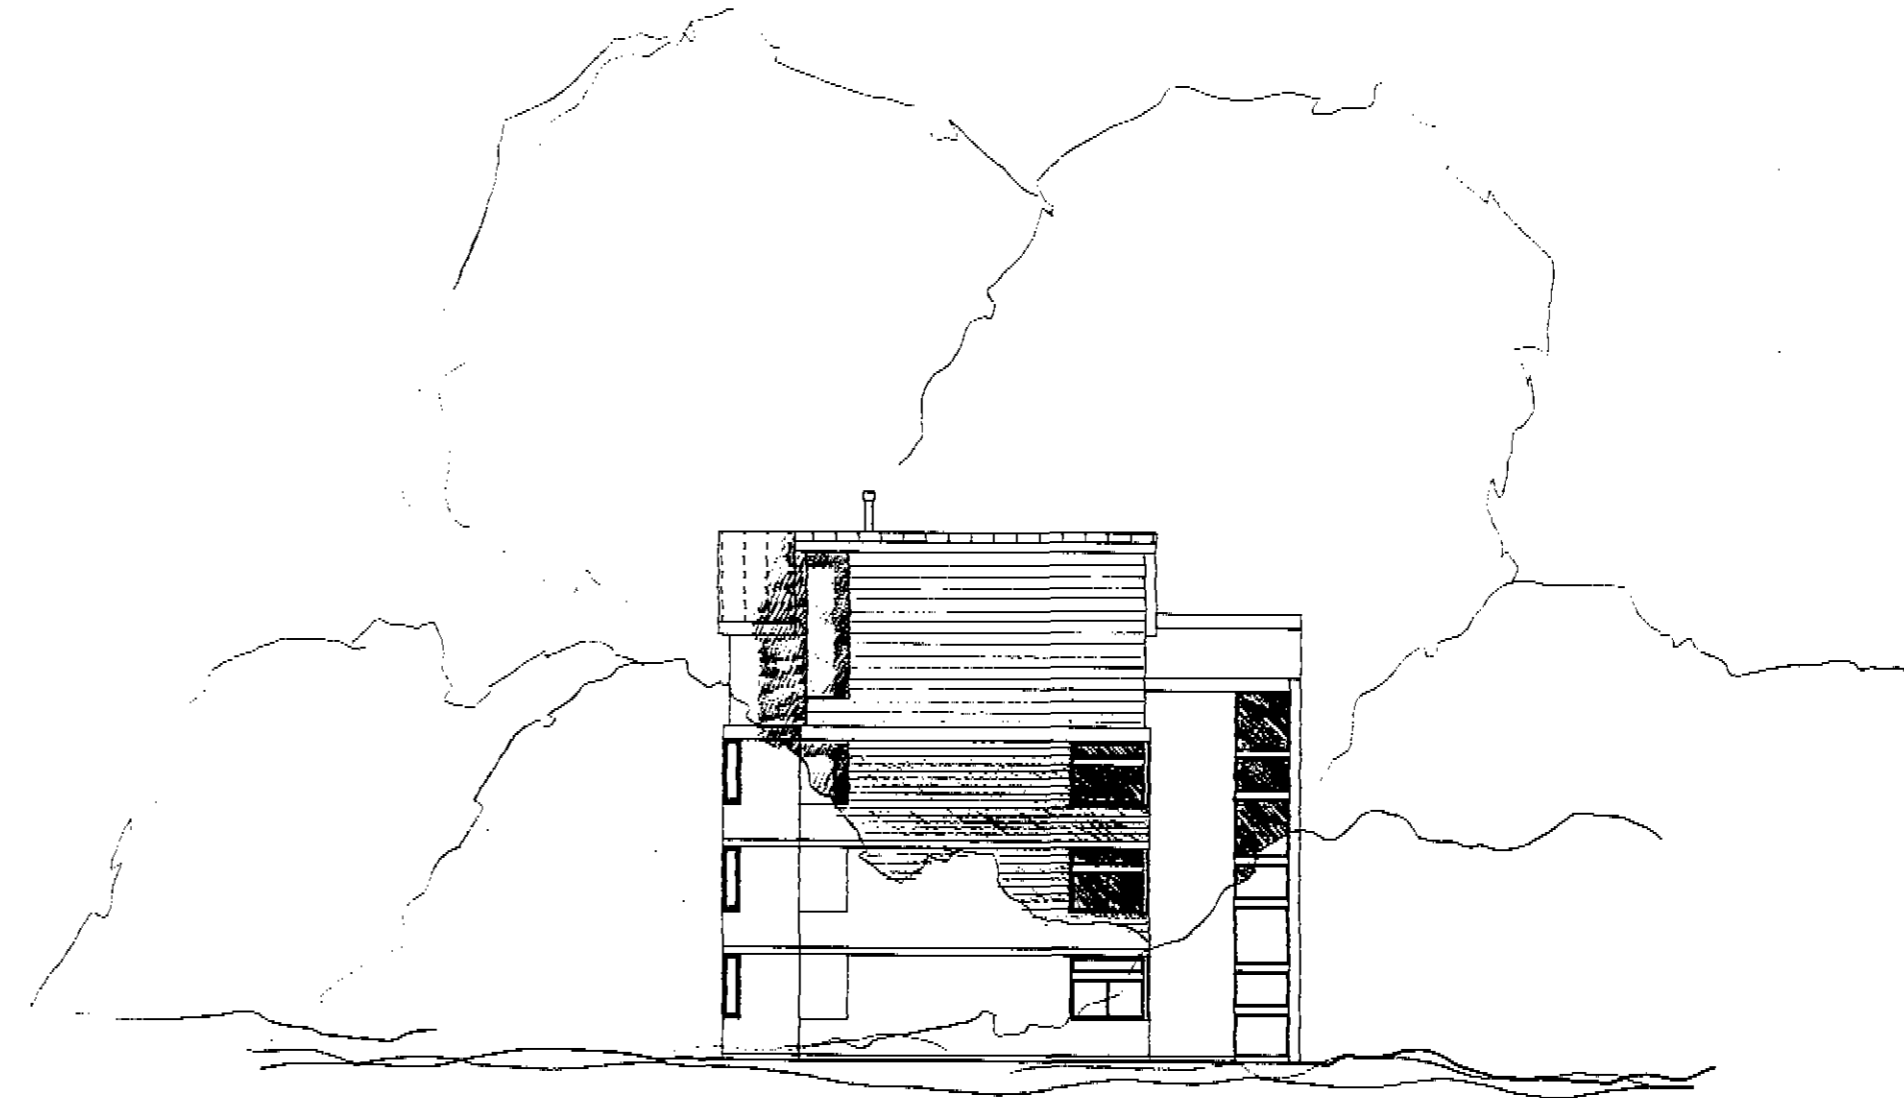

North Elevation



West Elevation




East Elevation

1. Do not scale this drawing.
2. Drawings to be read in conjunction with Architect's Planning Report on the proposed development.

3. MATERIALS :  
 Roof to be standing seam copper roof.  
 External walls to be horizontal timber cladding.  
 Windows to be powder coated metal, to match existing.

Location Key

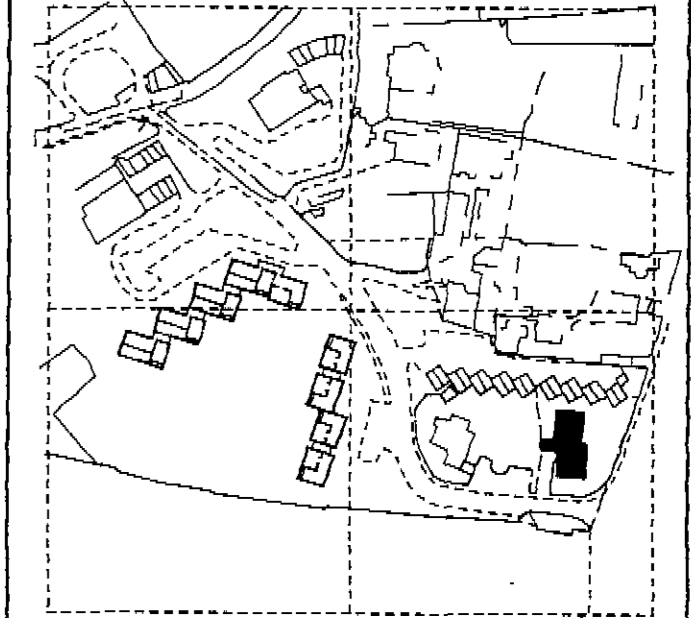

9501825

Revision	Date	Dr.	No.
Project Oak Hill Park London, NW3 Tercelet House			
Client Oak Hill Park Estates (Hampstead) Ltd.			
Drawing Title Elevations as proposed			
Scale 1 : 200	Date Oct '95	Drawn GG	
Job No 034	Drawing No PL(0)110	Revision No	
©MORIN GREENHALGH Architects and Urban Designers 24 Brunswick Way London W1N 3JH Tel: 0771-855 2422 Fax: 0771-855 2568			