


26595

notes

No dimensions to be called off this drawing.
Sub contractors are to check
site dimensions before
starting manufacture.
If any doubt please ask.

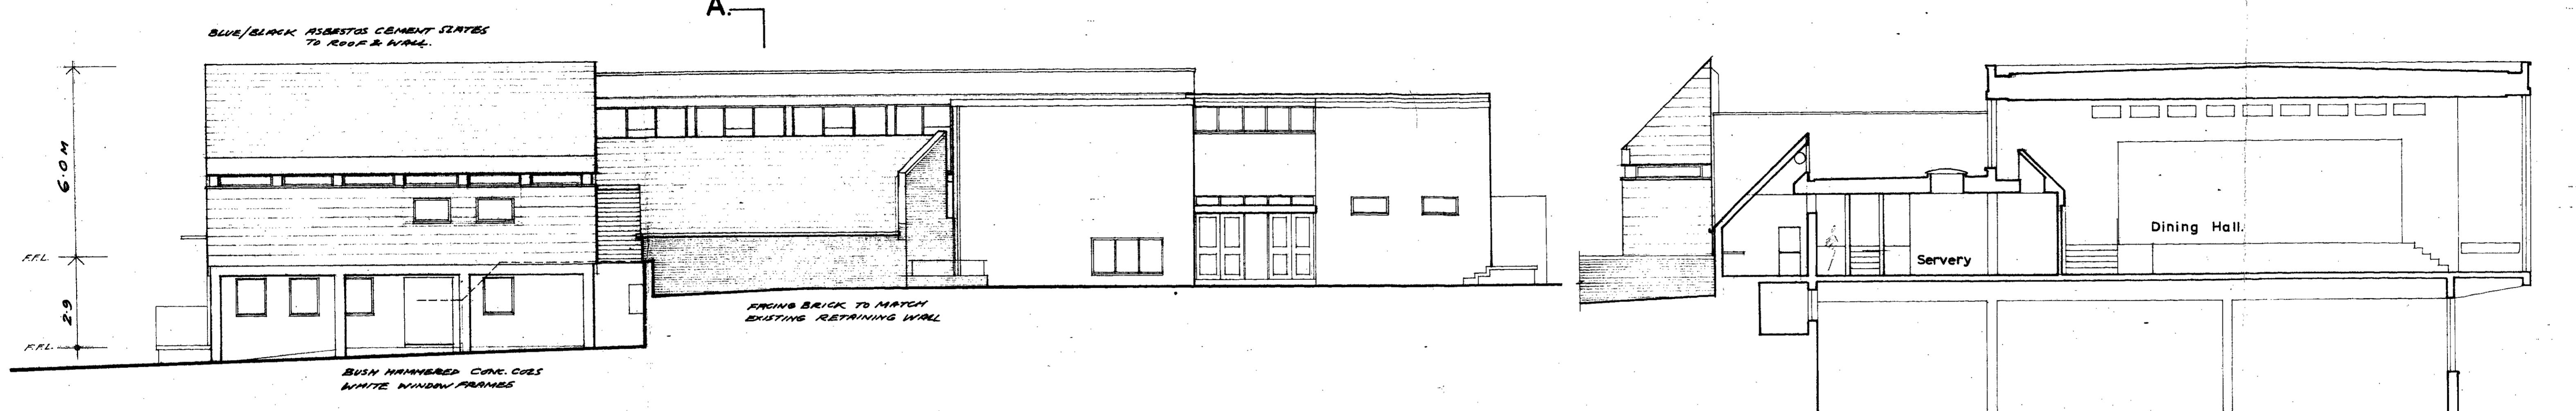


North Elevation.

Section A.A.



North Elevation Showing foreground.

East Elevation.

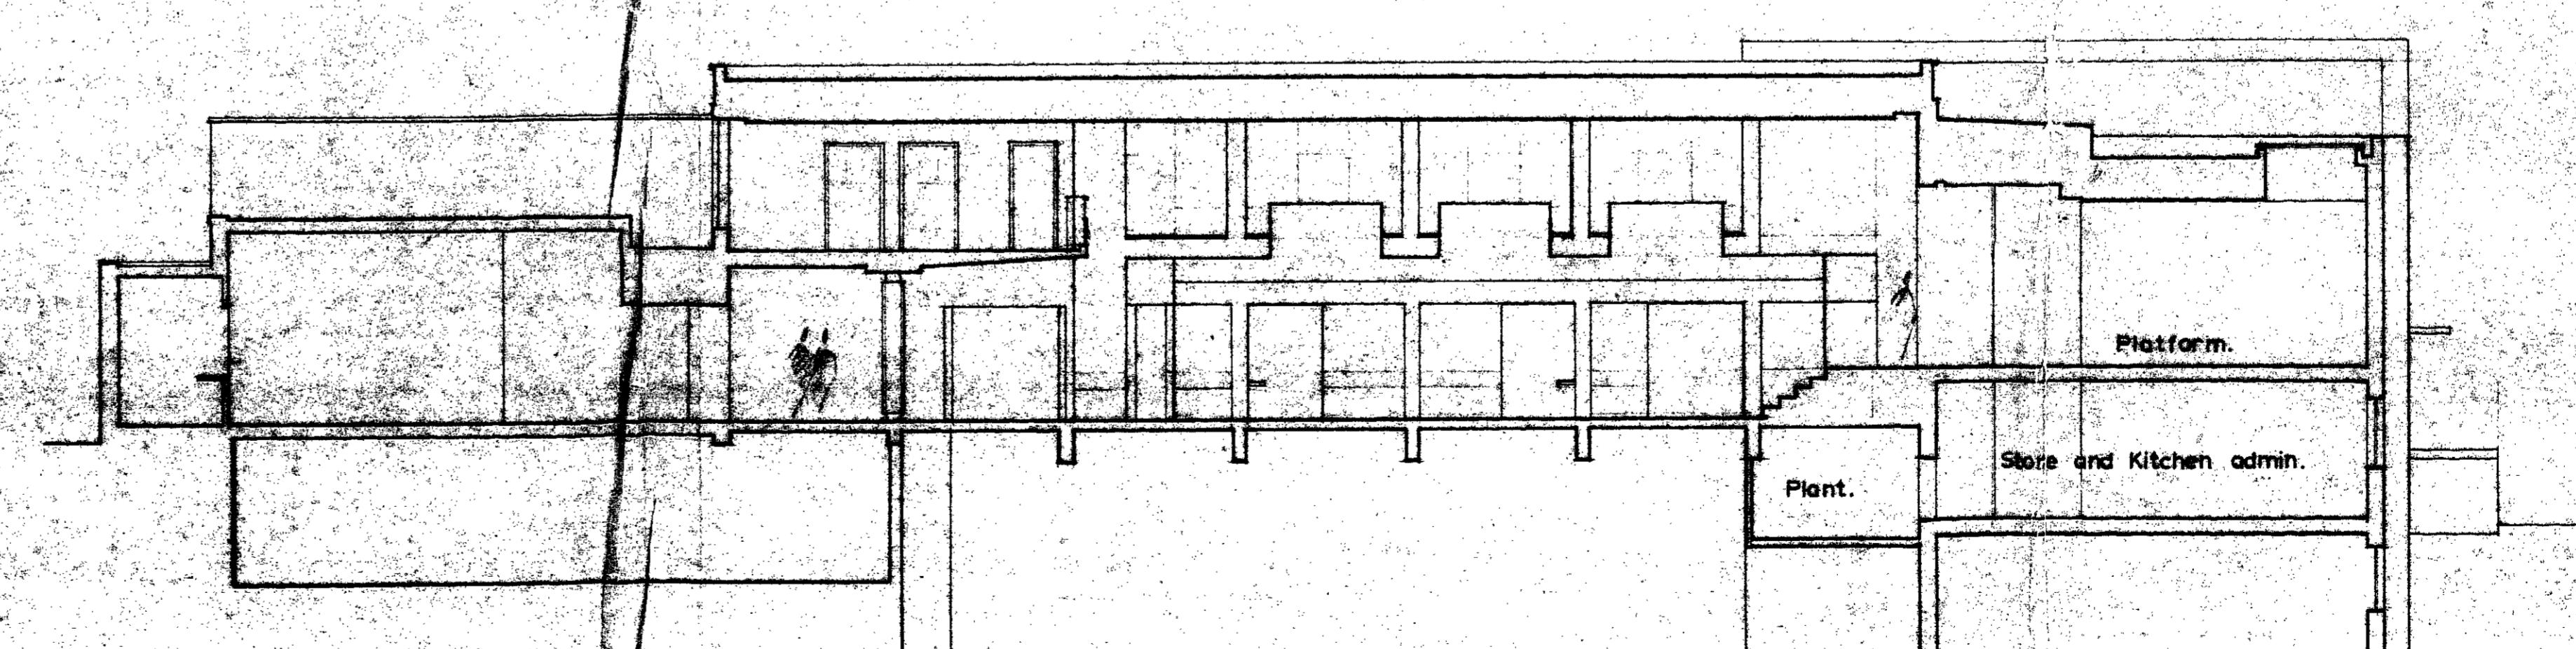

Section B.B.

LONDON BOROUGH OF CAMDEN
TOWN AND COUNTRY PLANNING ACTS
24 OCT 1978
PLANS APPROVED
ON BEHALF OF THE COUNCIL

CTP/EN/ax/A/26595

2nd May 1978
Westfield College
Refectory Extension
Section and
Elevations.


Scale
Job No
Drawing No

748

12


no dimensions to be scaled off this drawing.
sub contractors are to check
site dimensions before
starting manufacture.
if in any doubt please ask.

Q6595

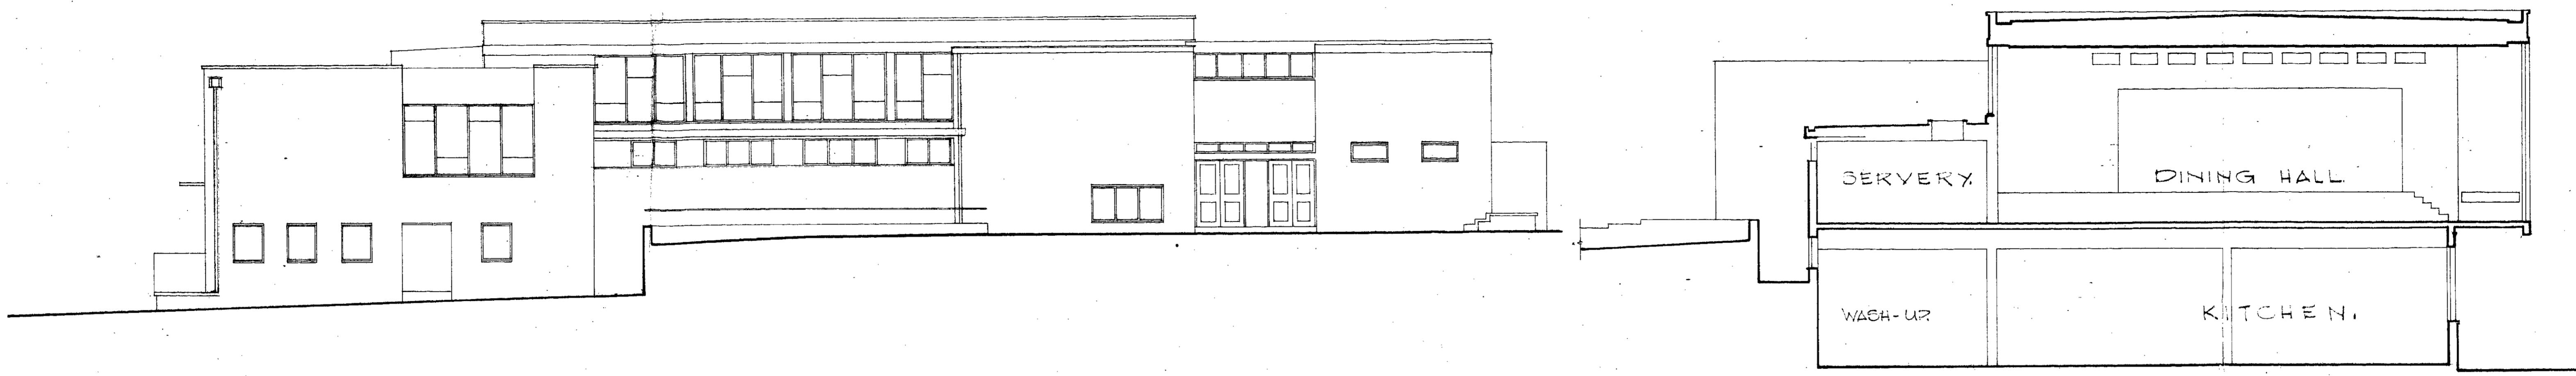


Existing north elevation to Kidderpore Avenue.


Existing section A.A. see Dr. N° 748-12.

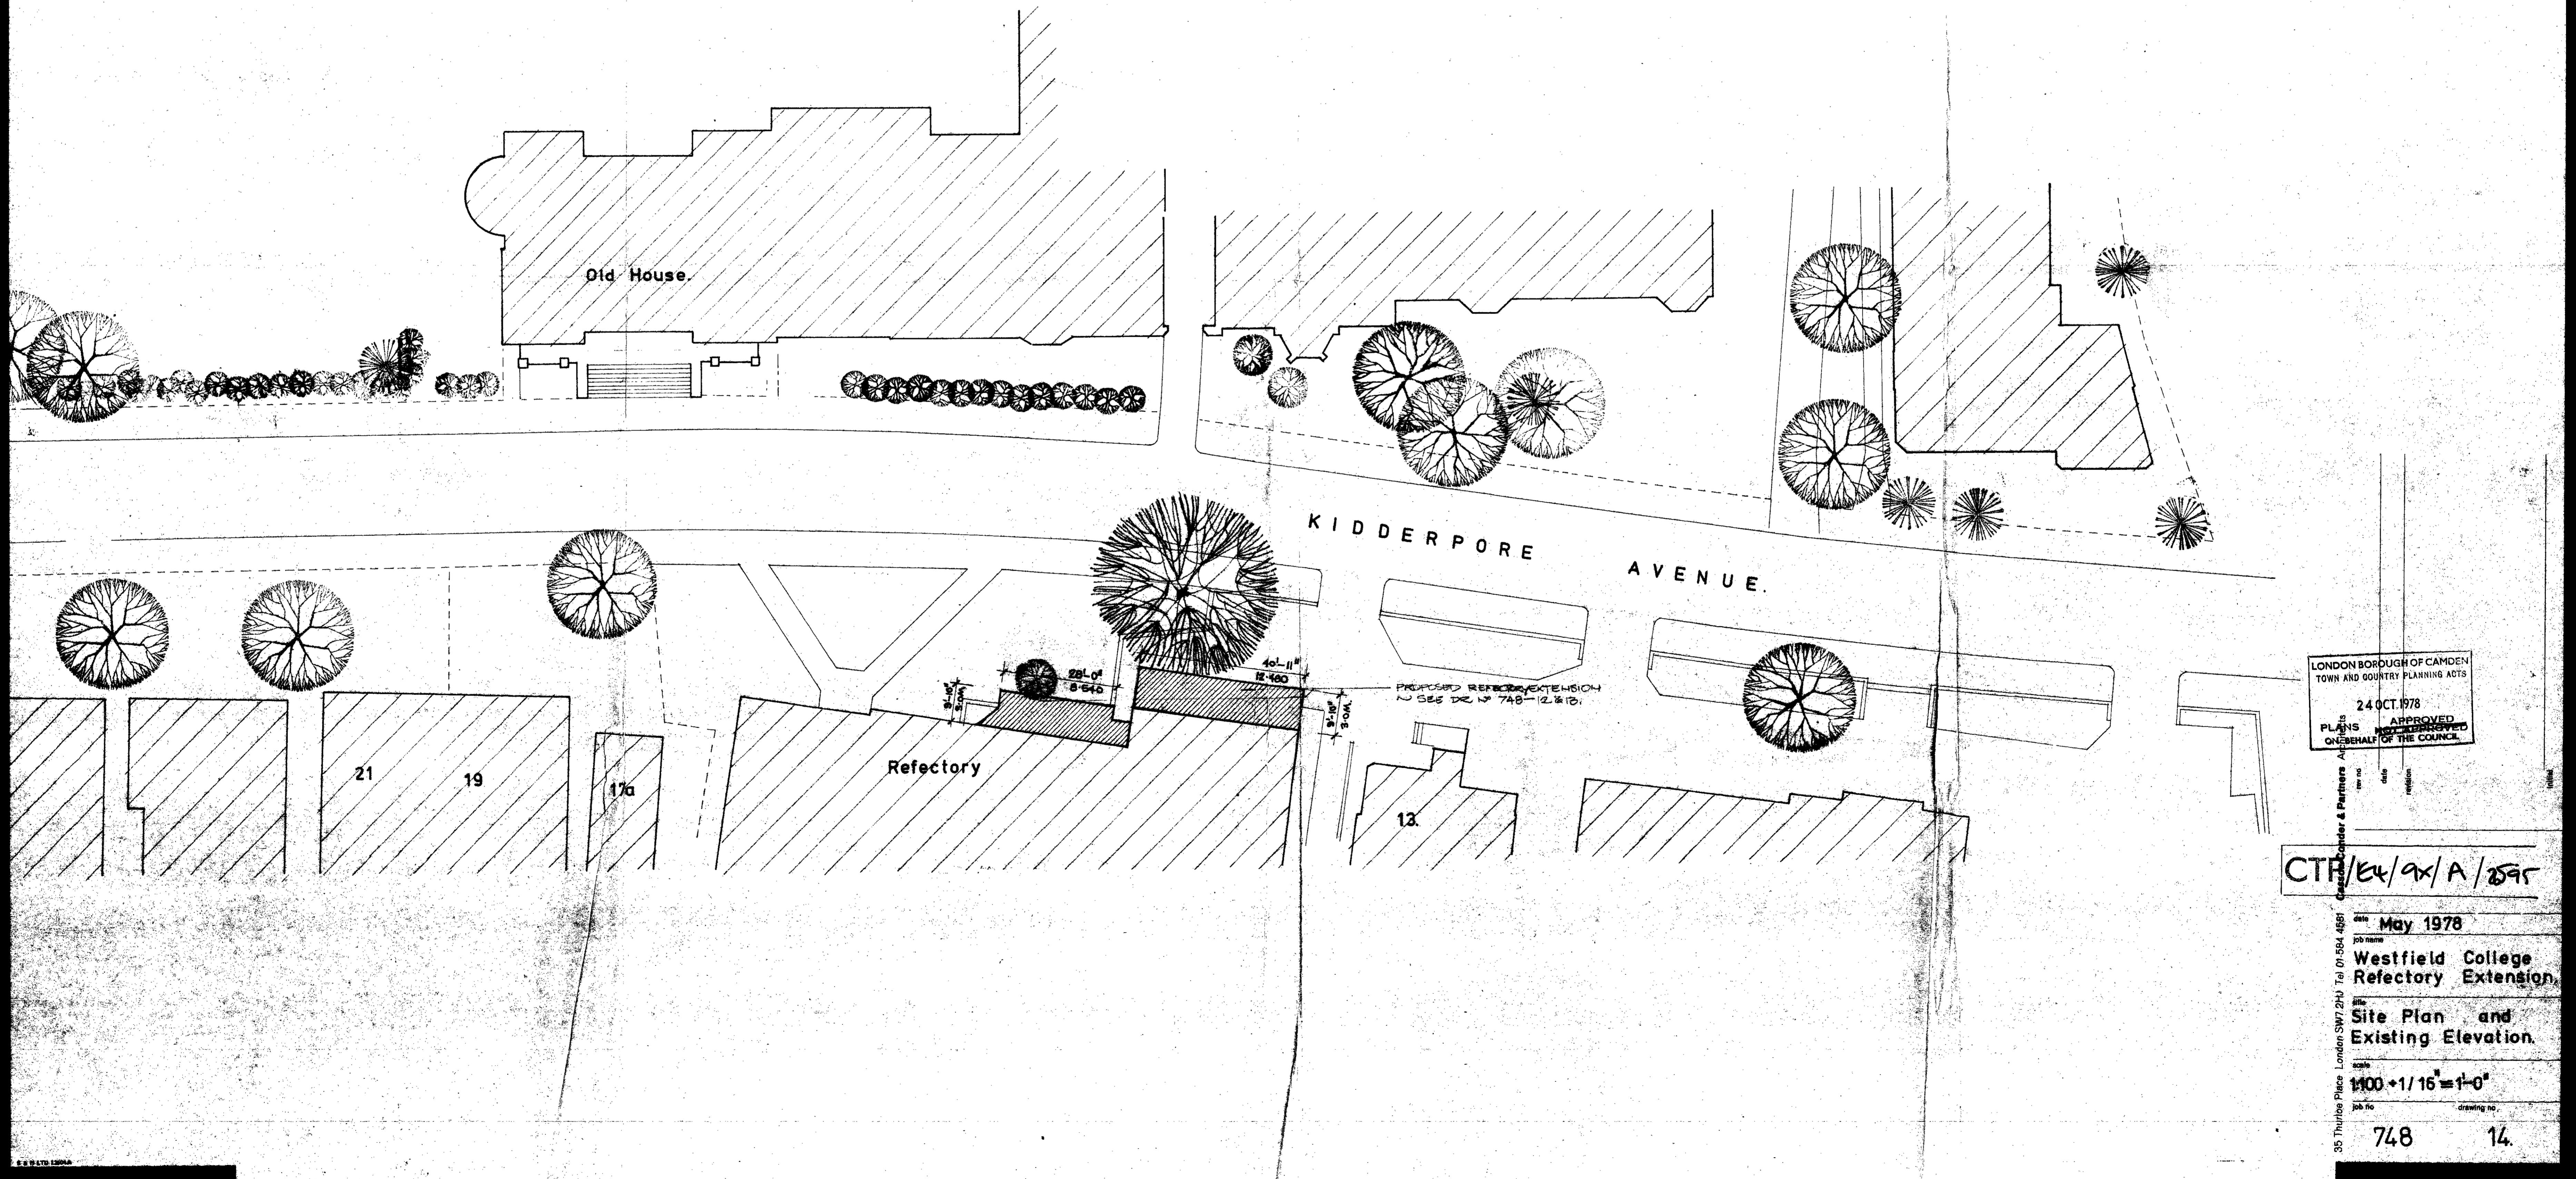


Gallery level Showing roof plan of proposed extension.

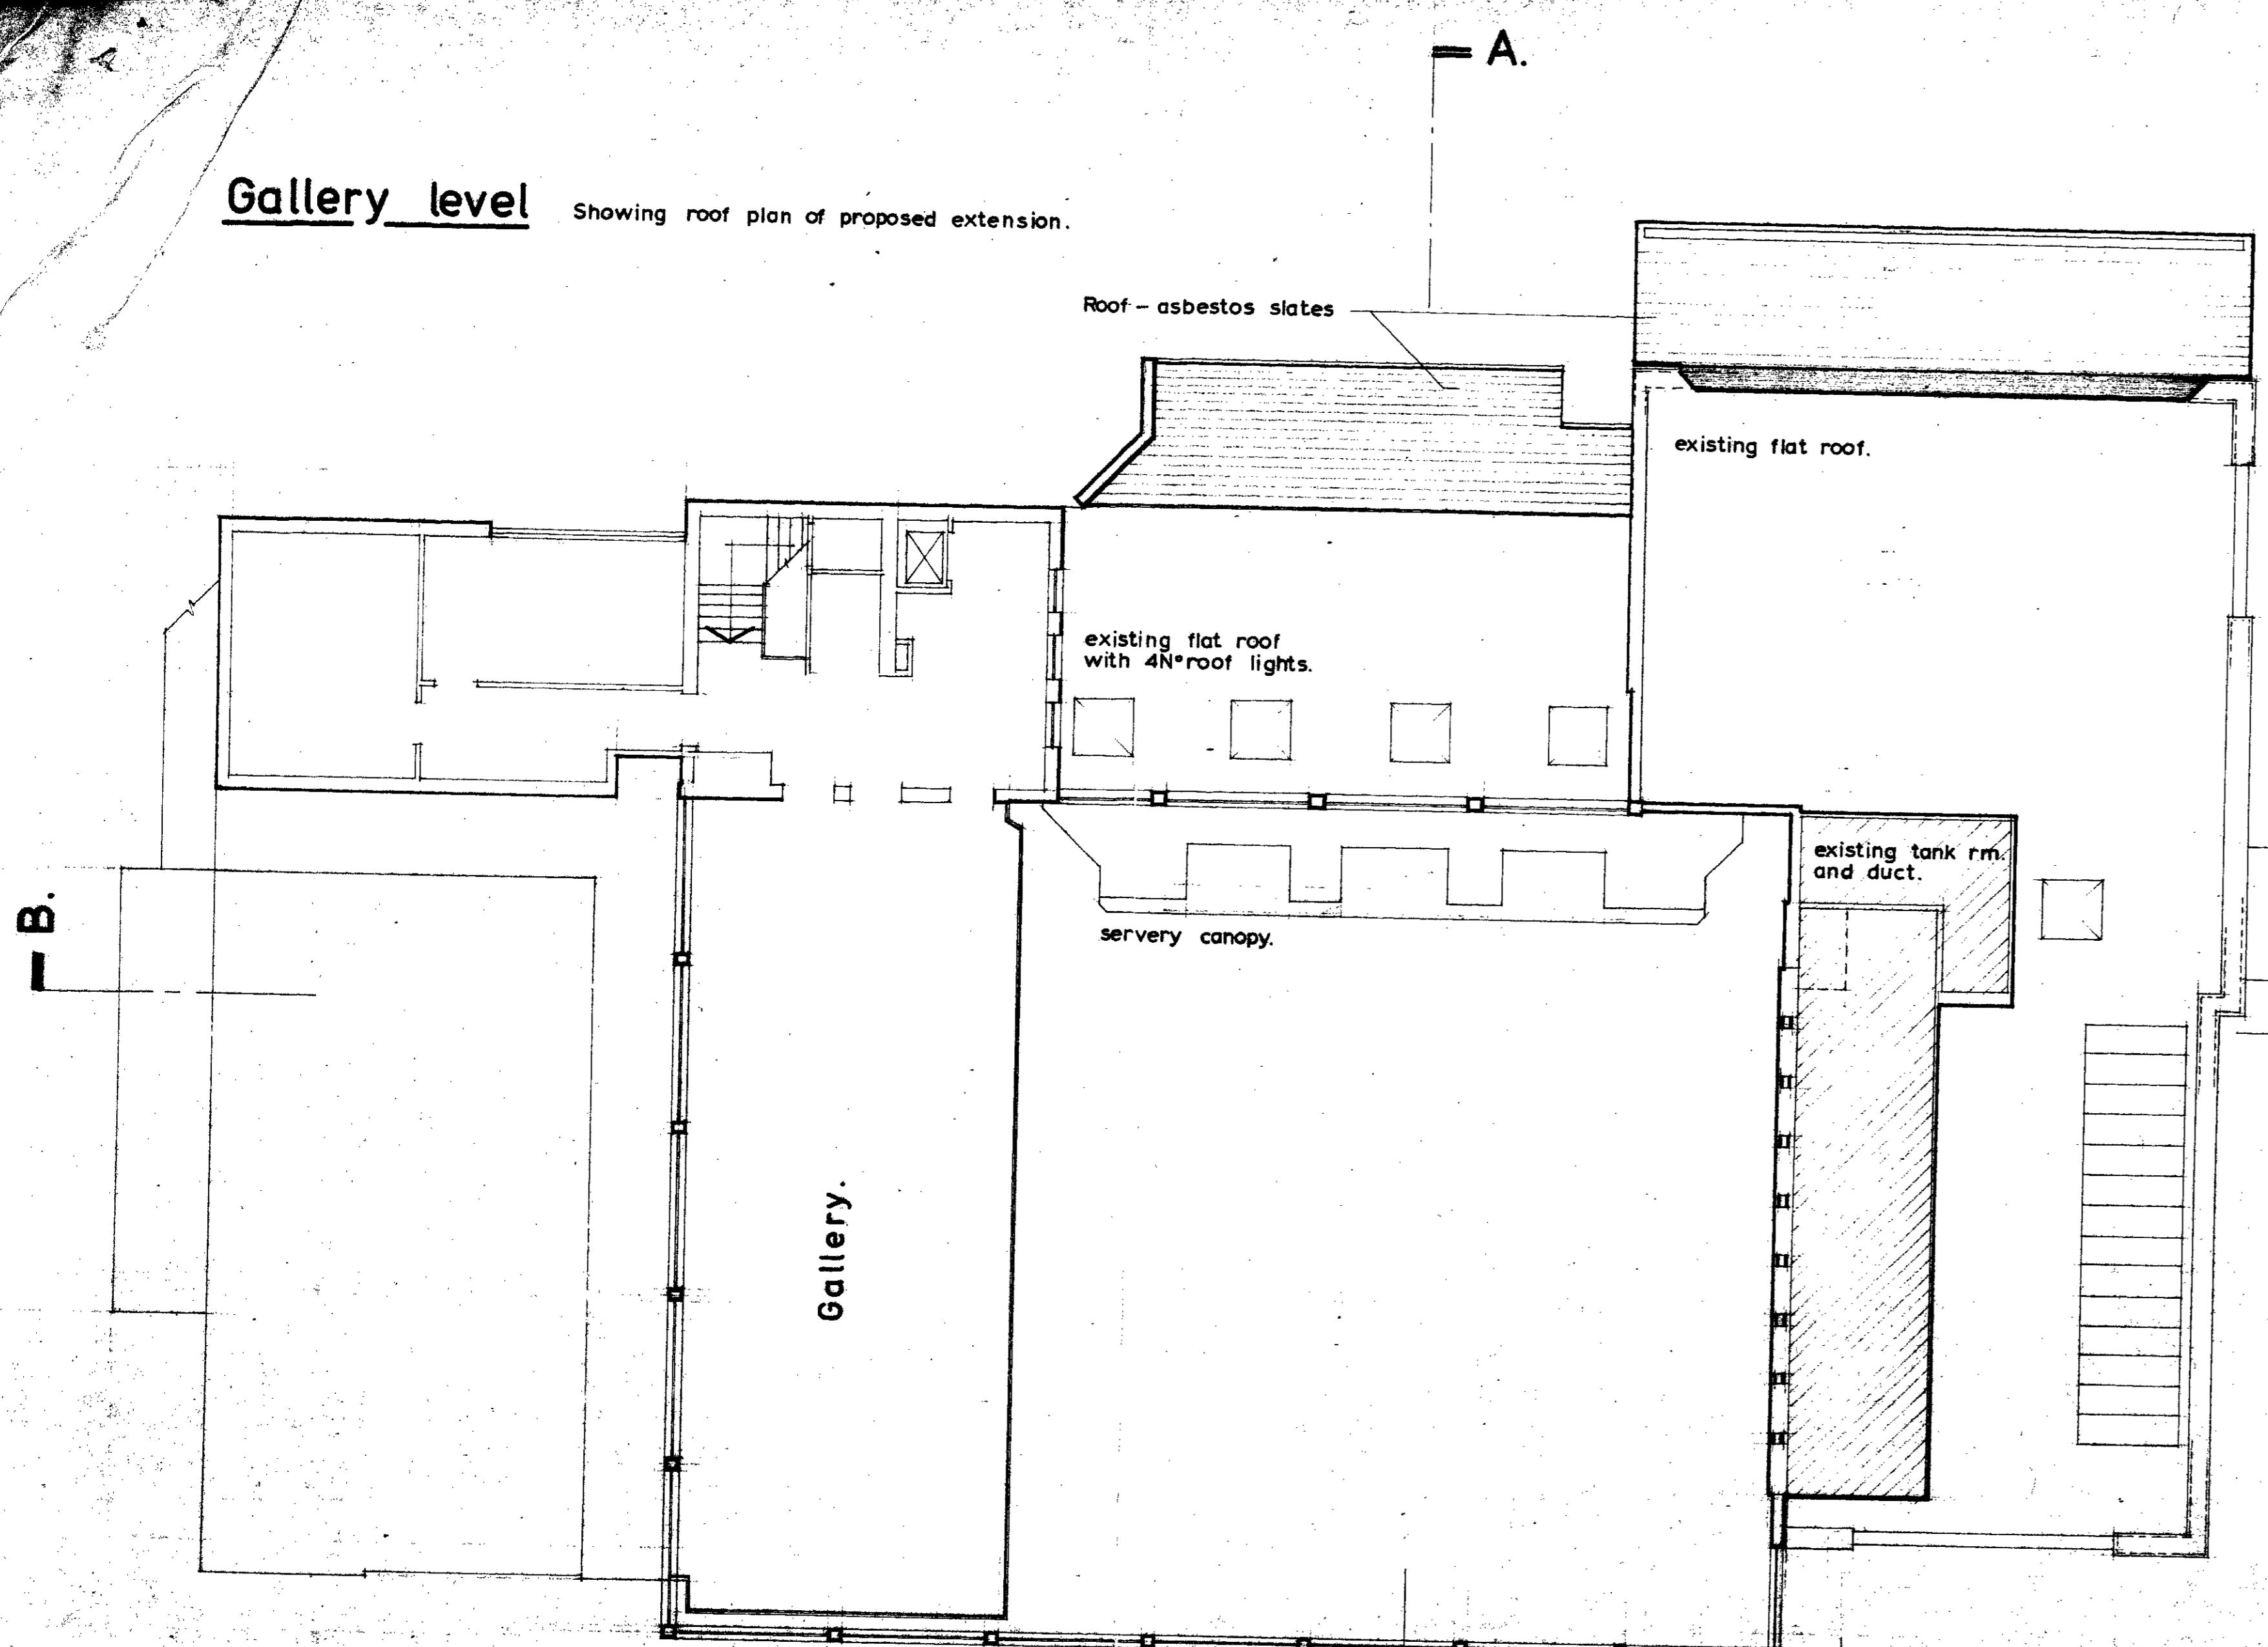

Ground Floor

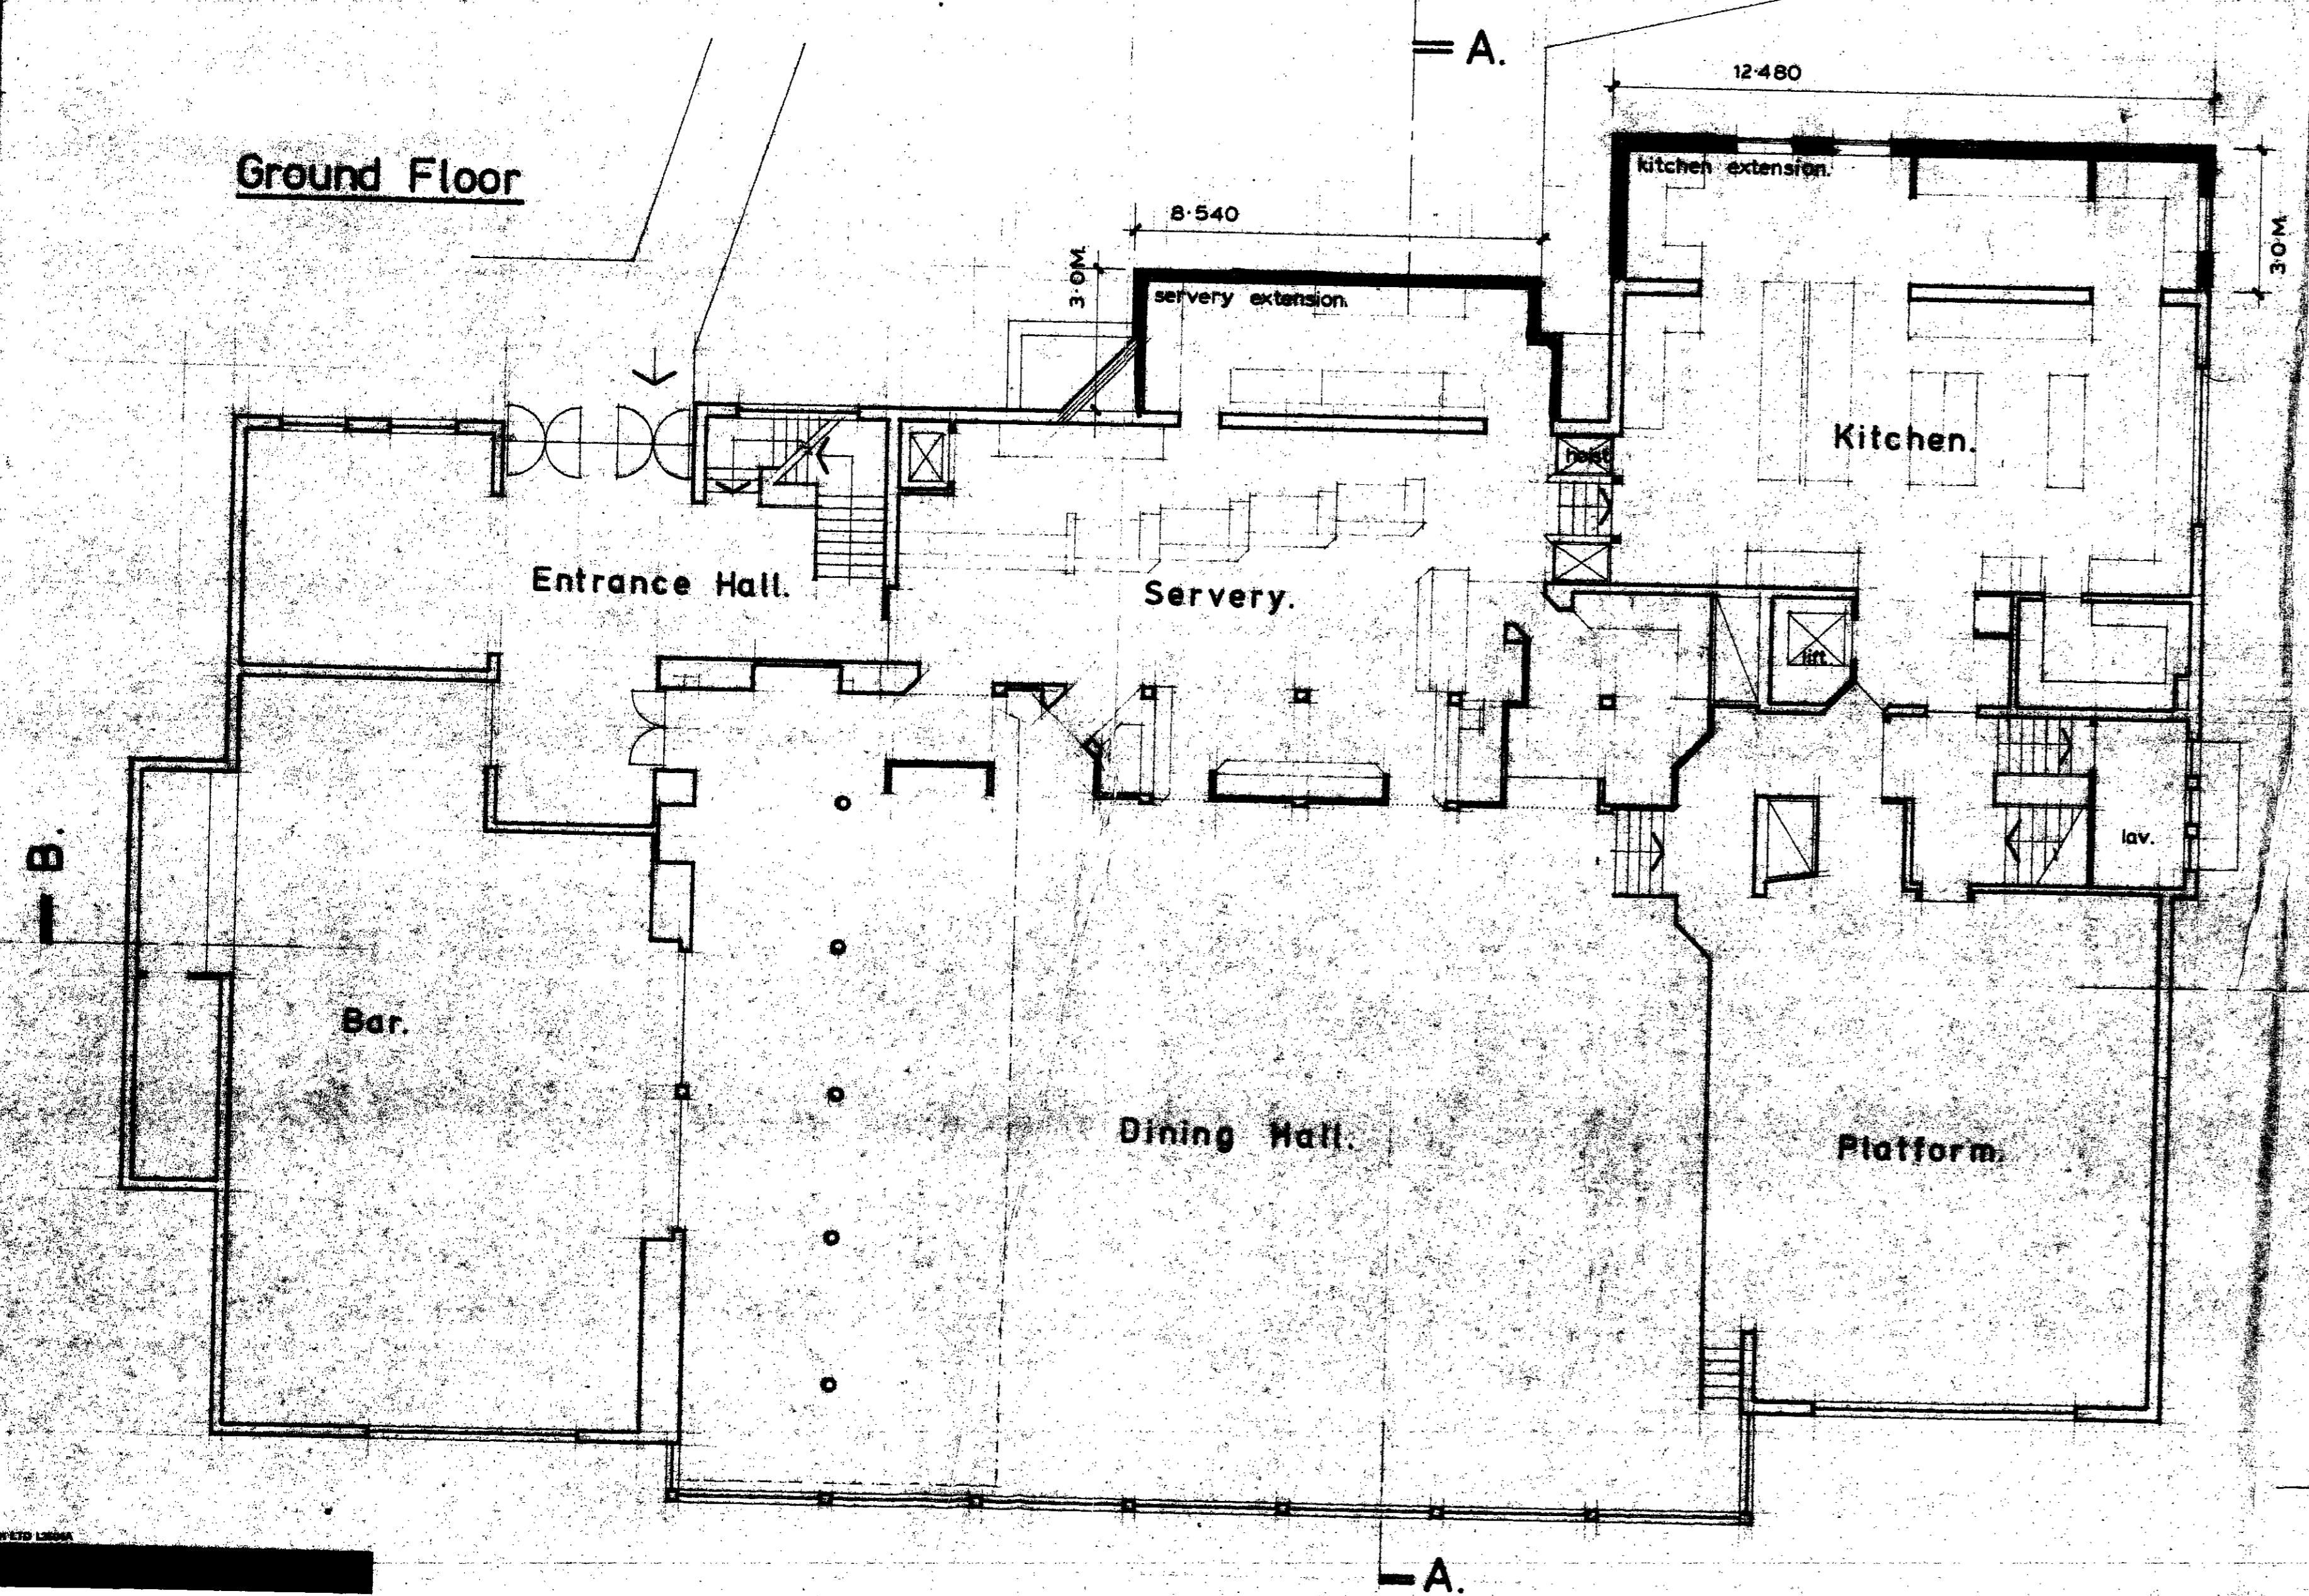

Mezzanine level.

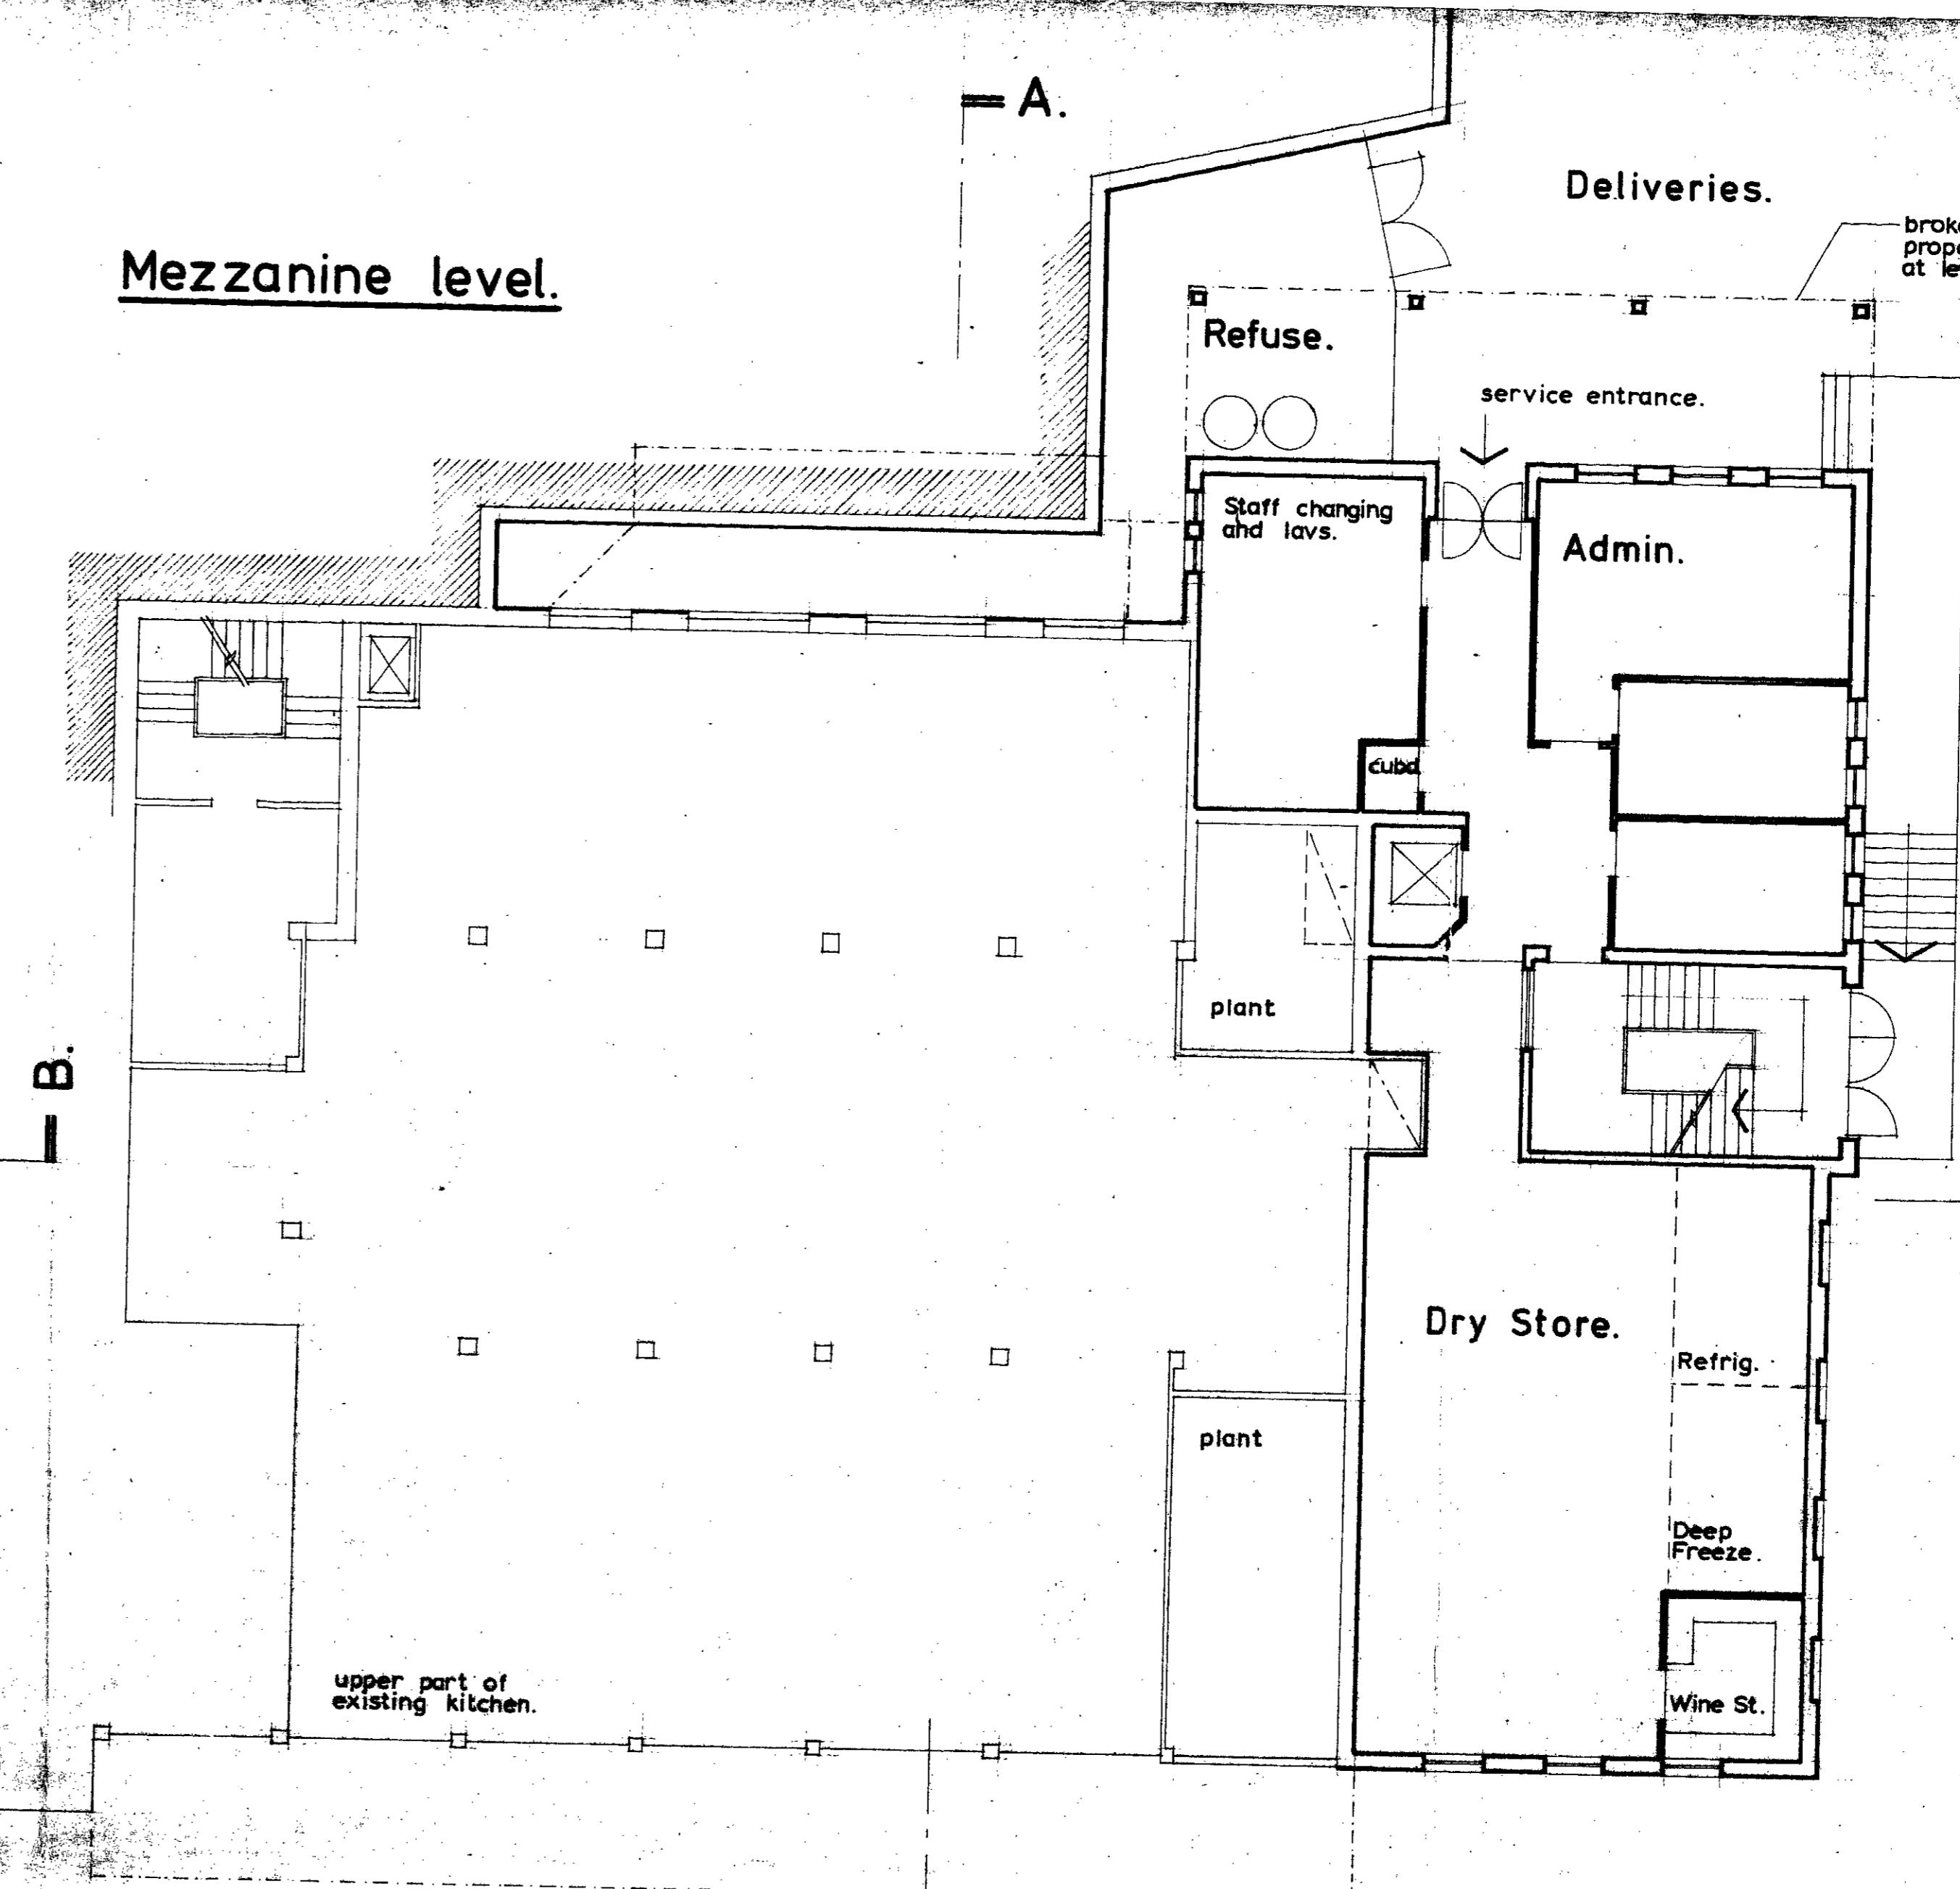


no dimensions to be scaled off this drawing.
all corrections are to check
site dimensions before
starting manufacture.
If in eng draft please ask.

26595

notes

Nº13.

Lower Ground Floor.

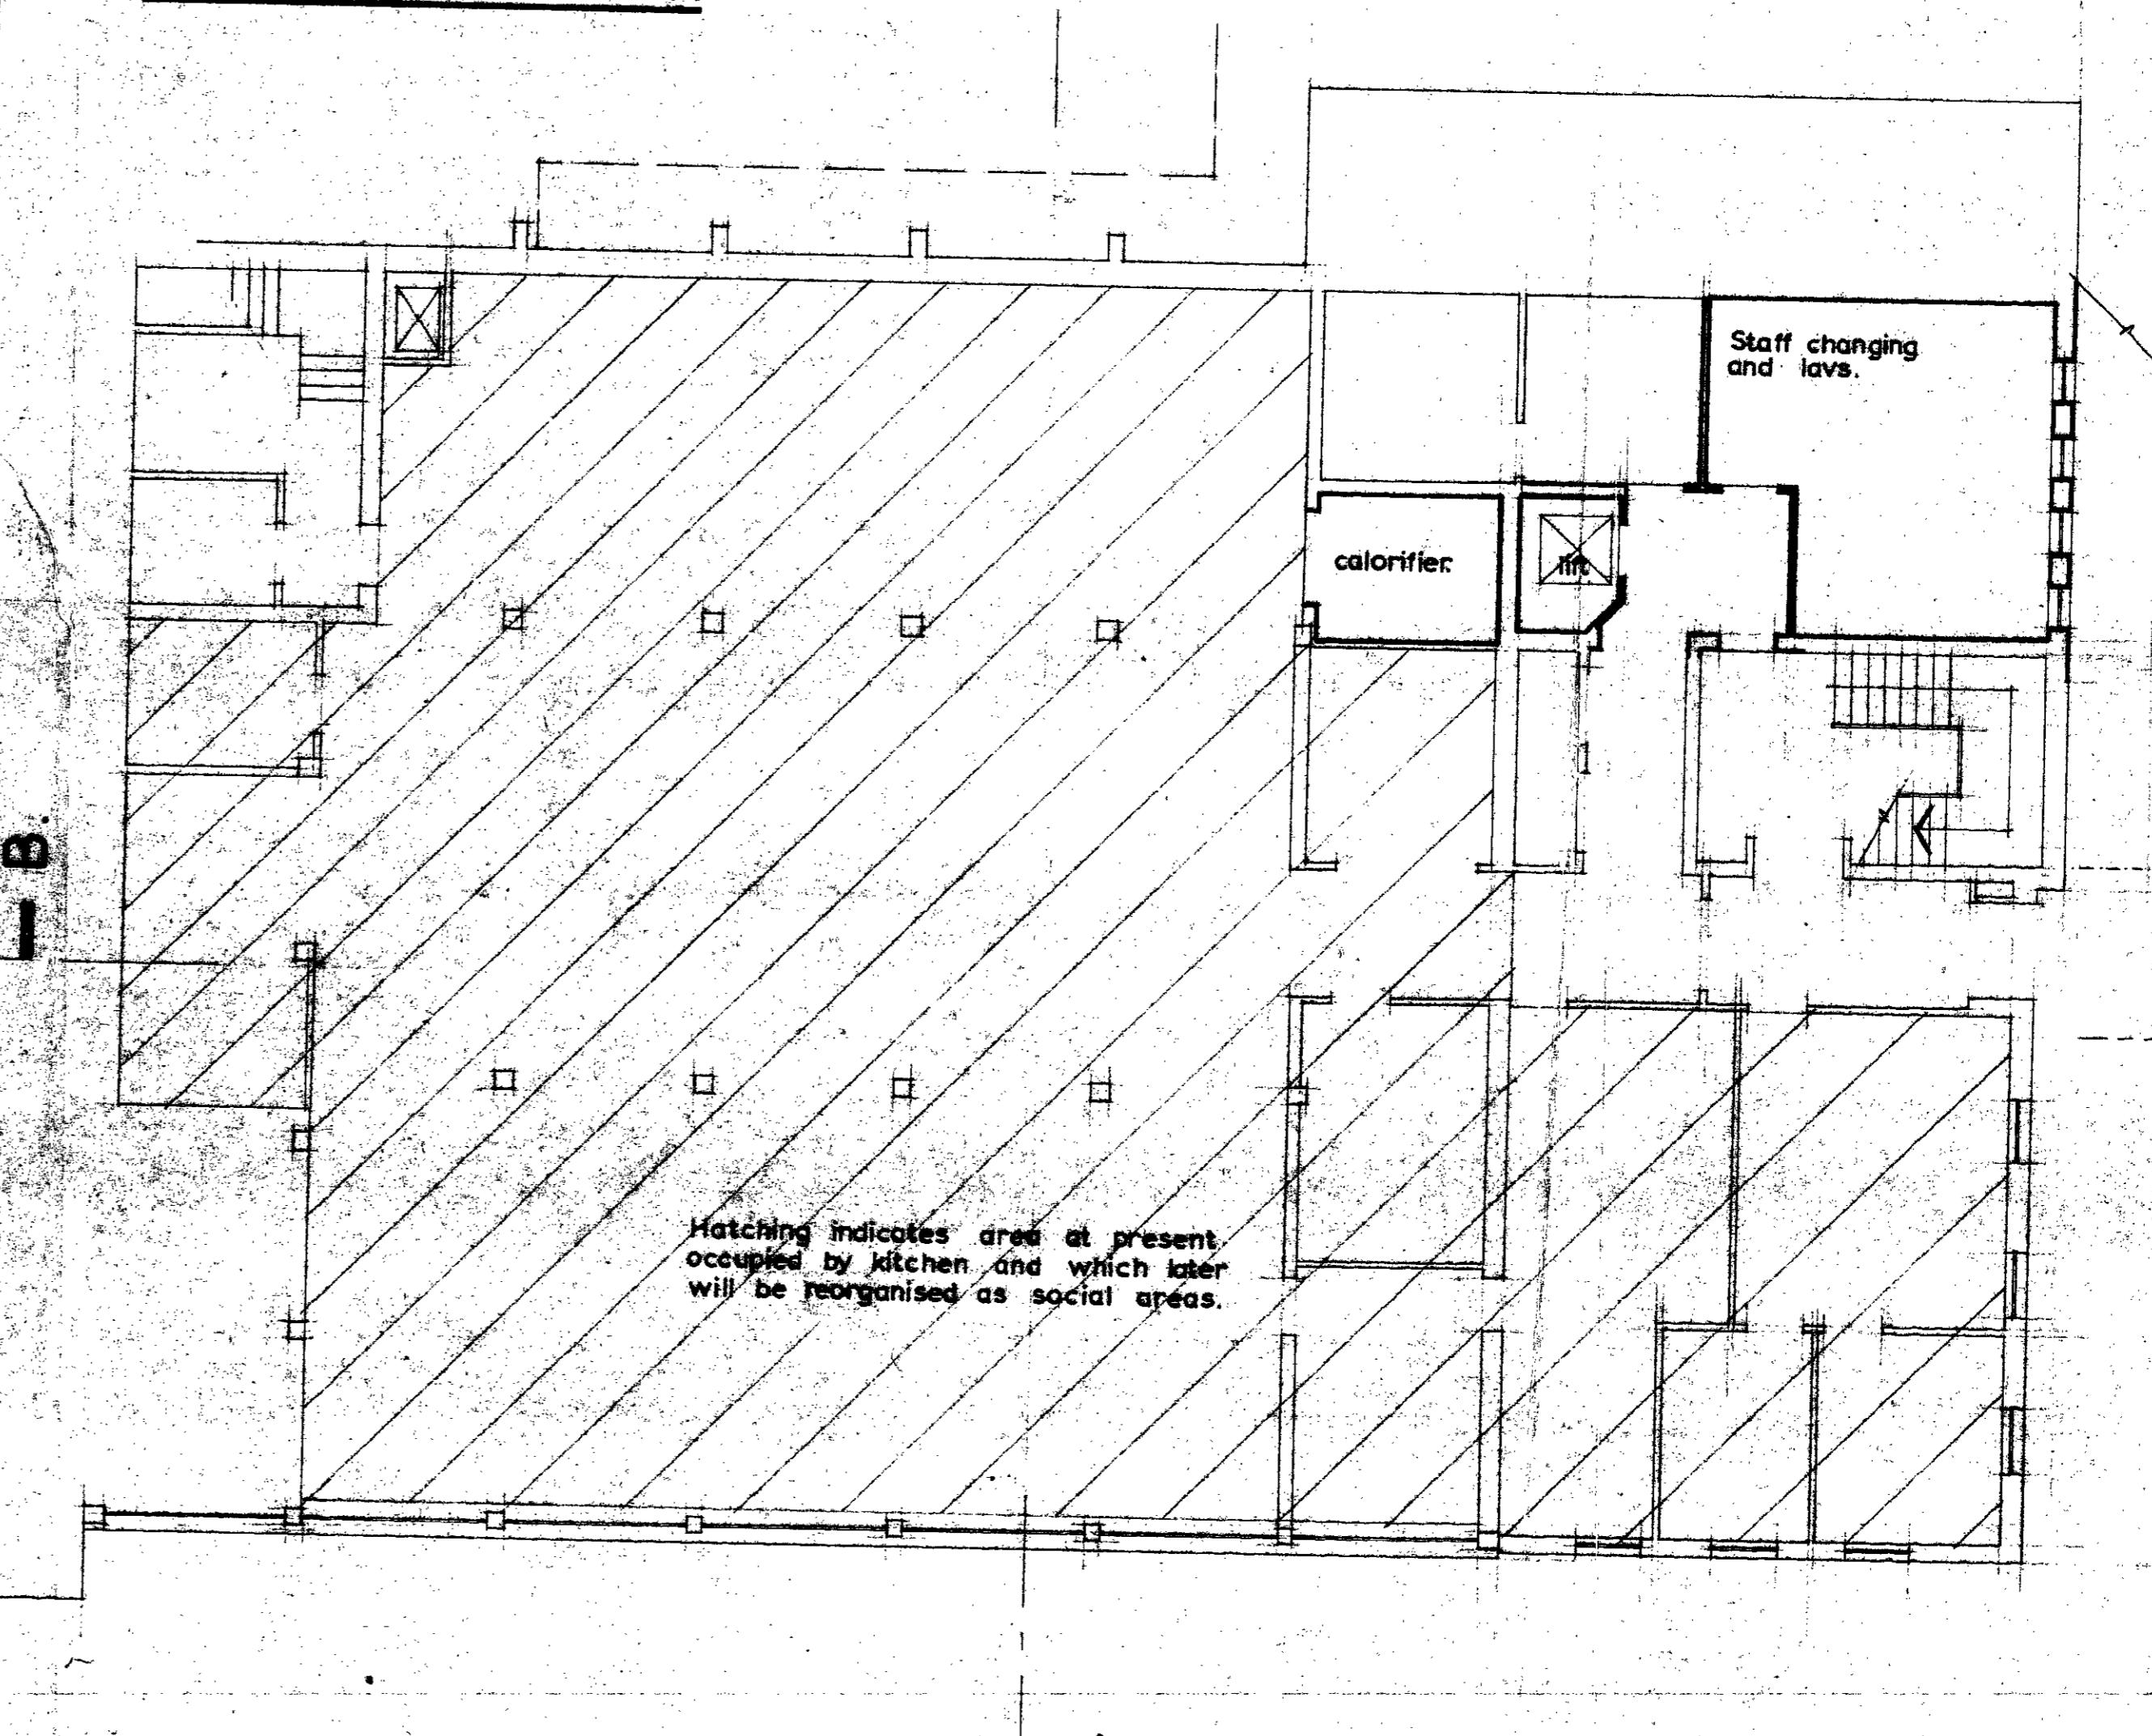

LONDON BOROUGH OF CAMDEN
TOWN AND COUNTRY PLANNING ACTS
24 OCT 1978
PLANS APPROVED
ON BEHALF OF THE COUNCIL

CTP/Ex/oxd A/26595

May 1978

Westfield College
Refectory Extension

PLANS.

Scale
1:100

Job No
748 Drawing No
13

36 Thistle Place London SW7 2HU Tel 01 584 4855

