




LONDON BOROUGH OF CAMDEN
 PLANNING AND TRANSPORT
 DEPARTMENT
 9 AUG 1988
 RECEIVED

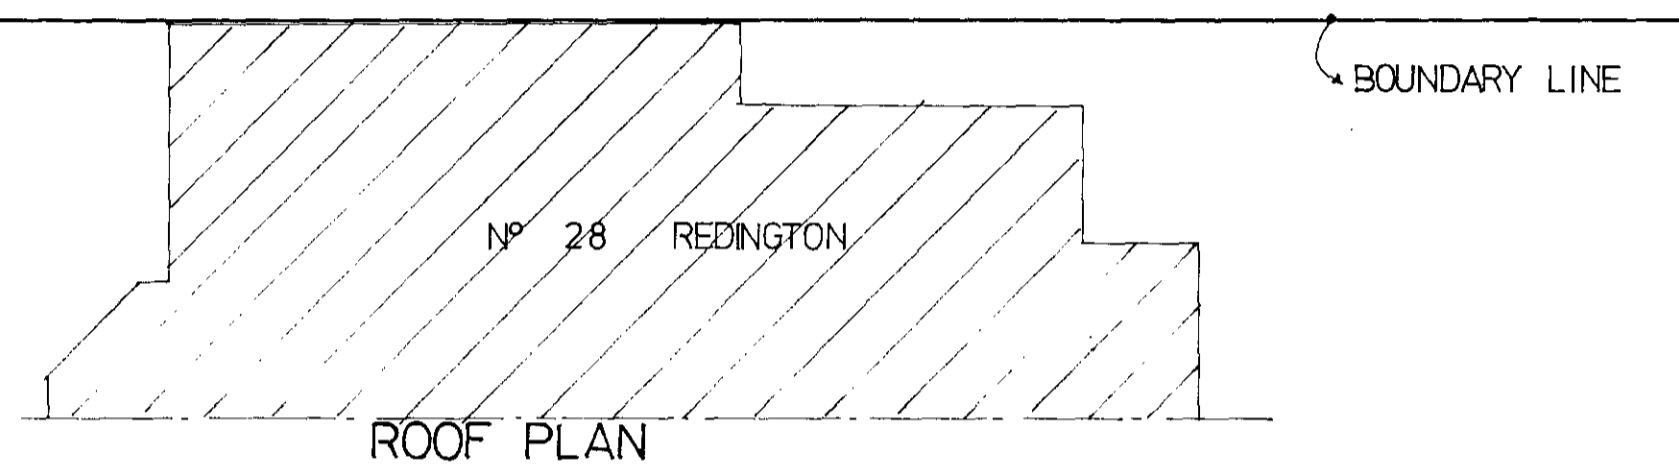


NORTH ELEVATION (REAR)

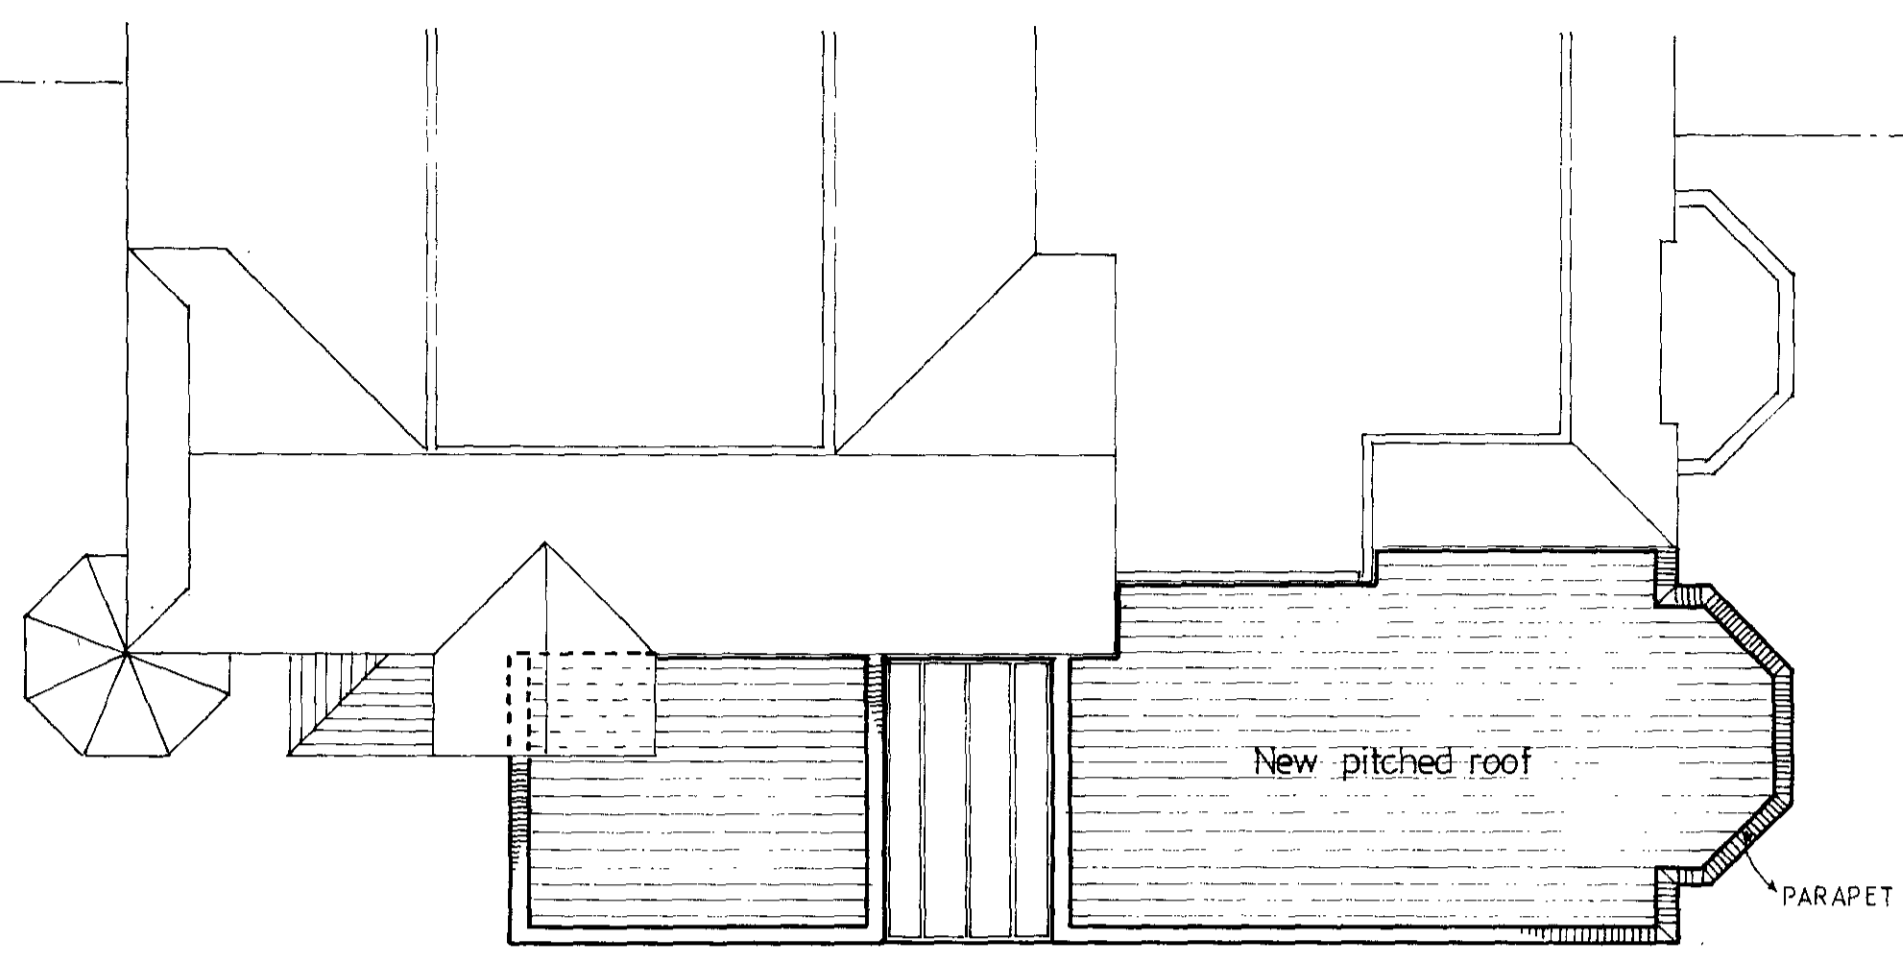

SOUTH ELEVATION (FRONT)

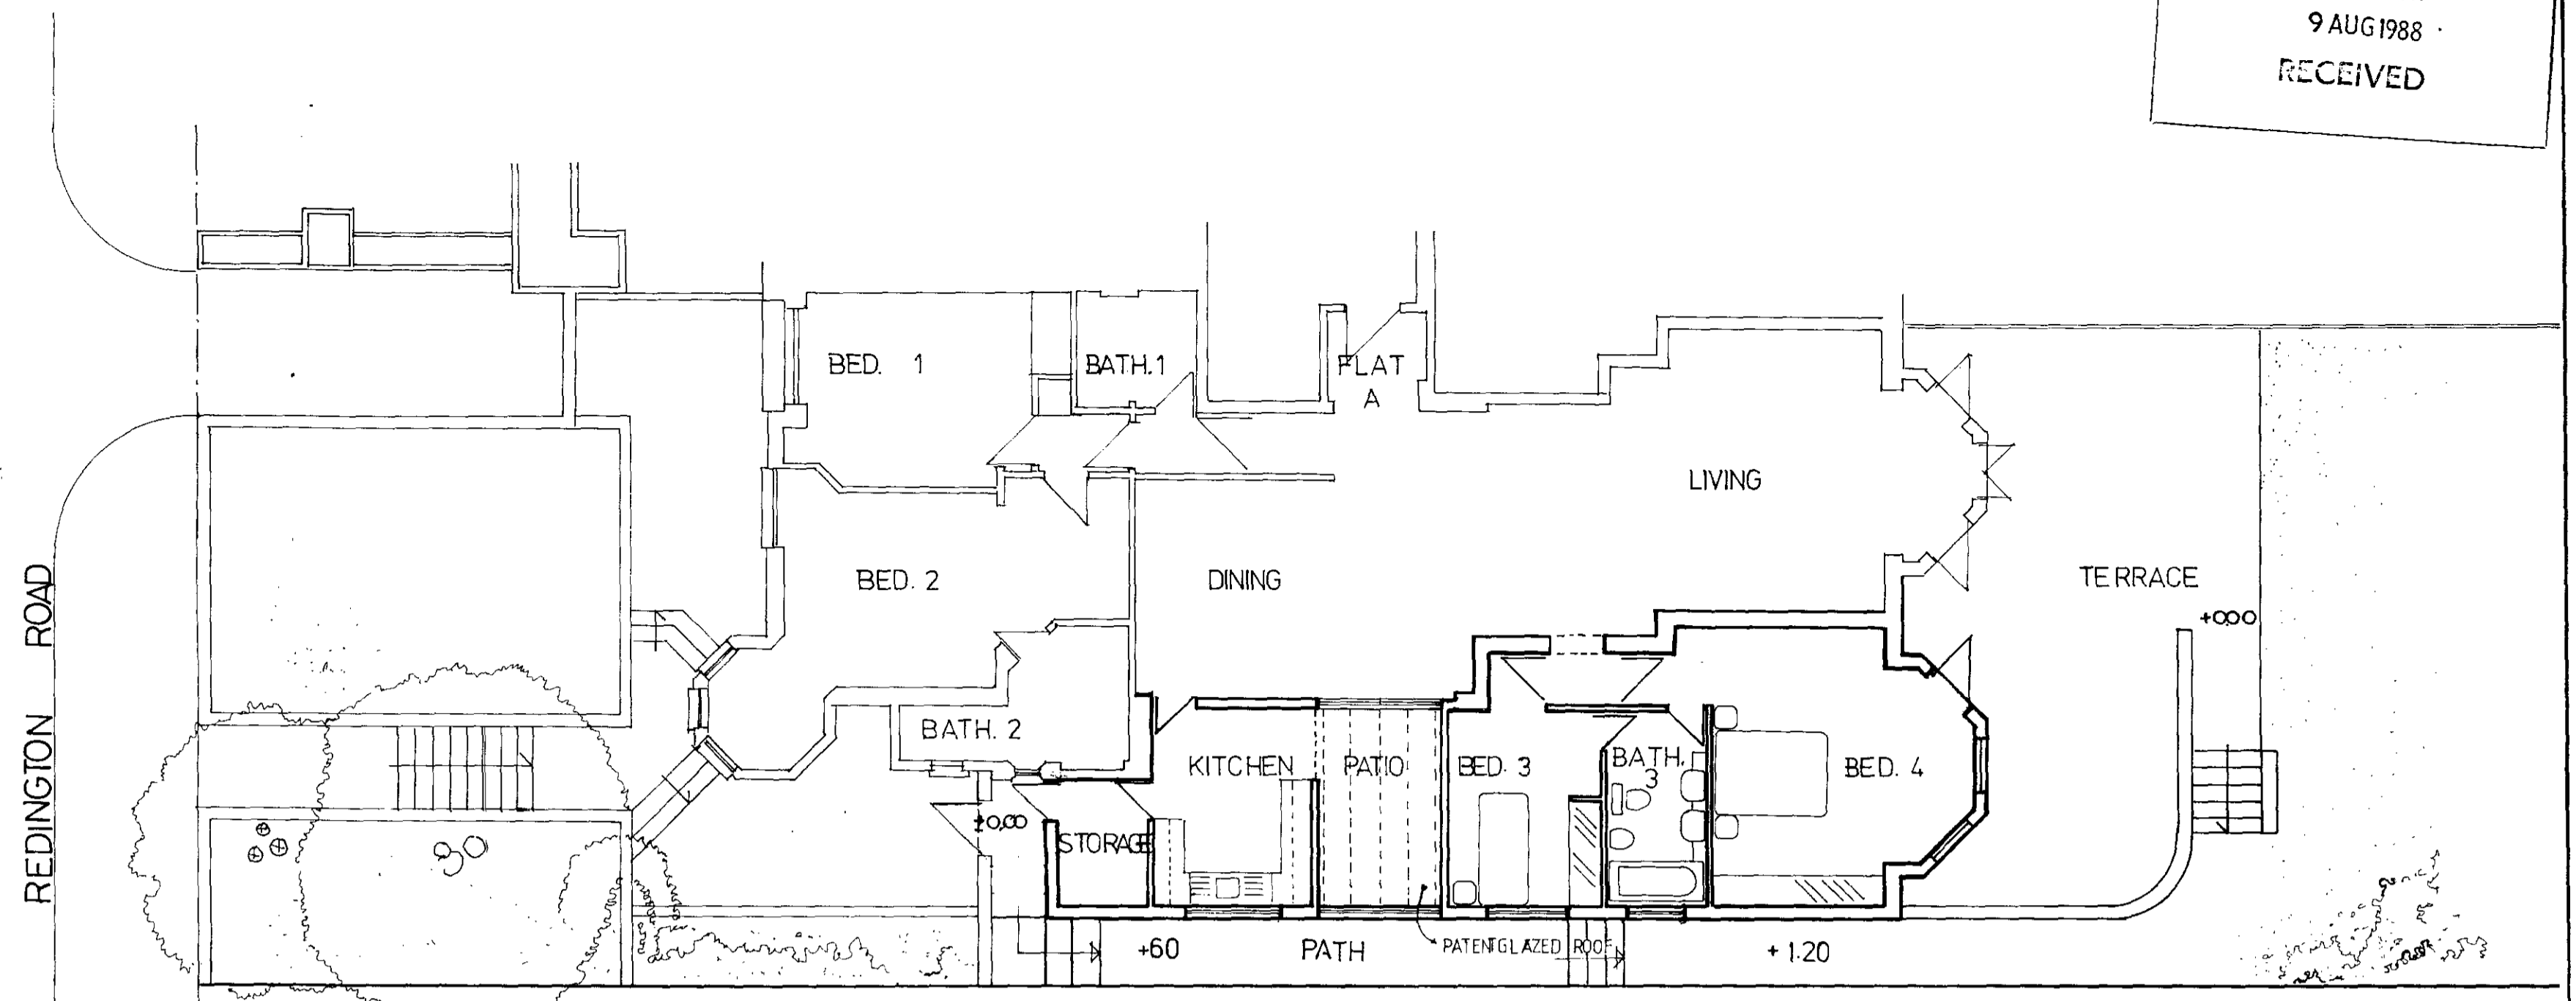

GROUND FLOOR PLAN

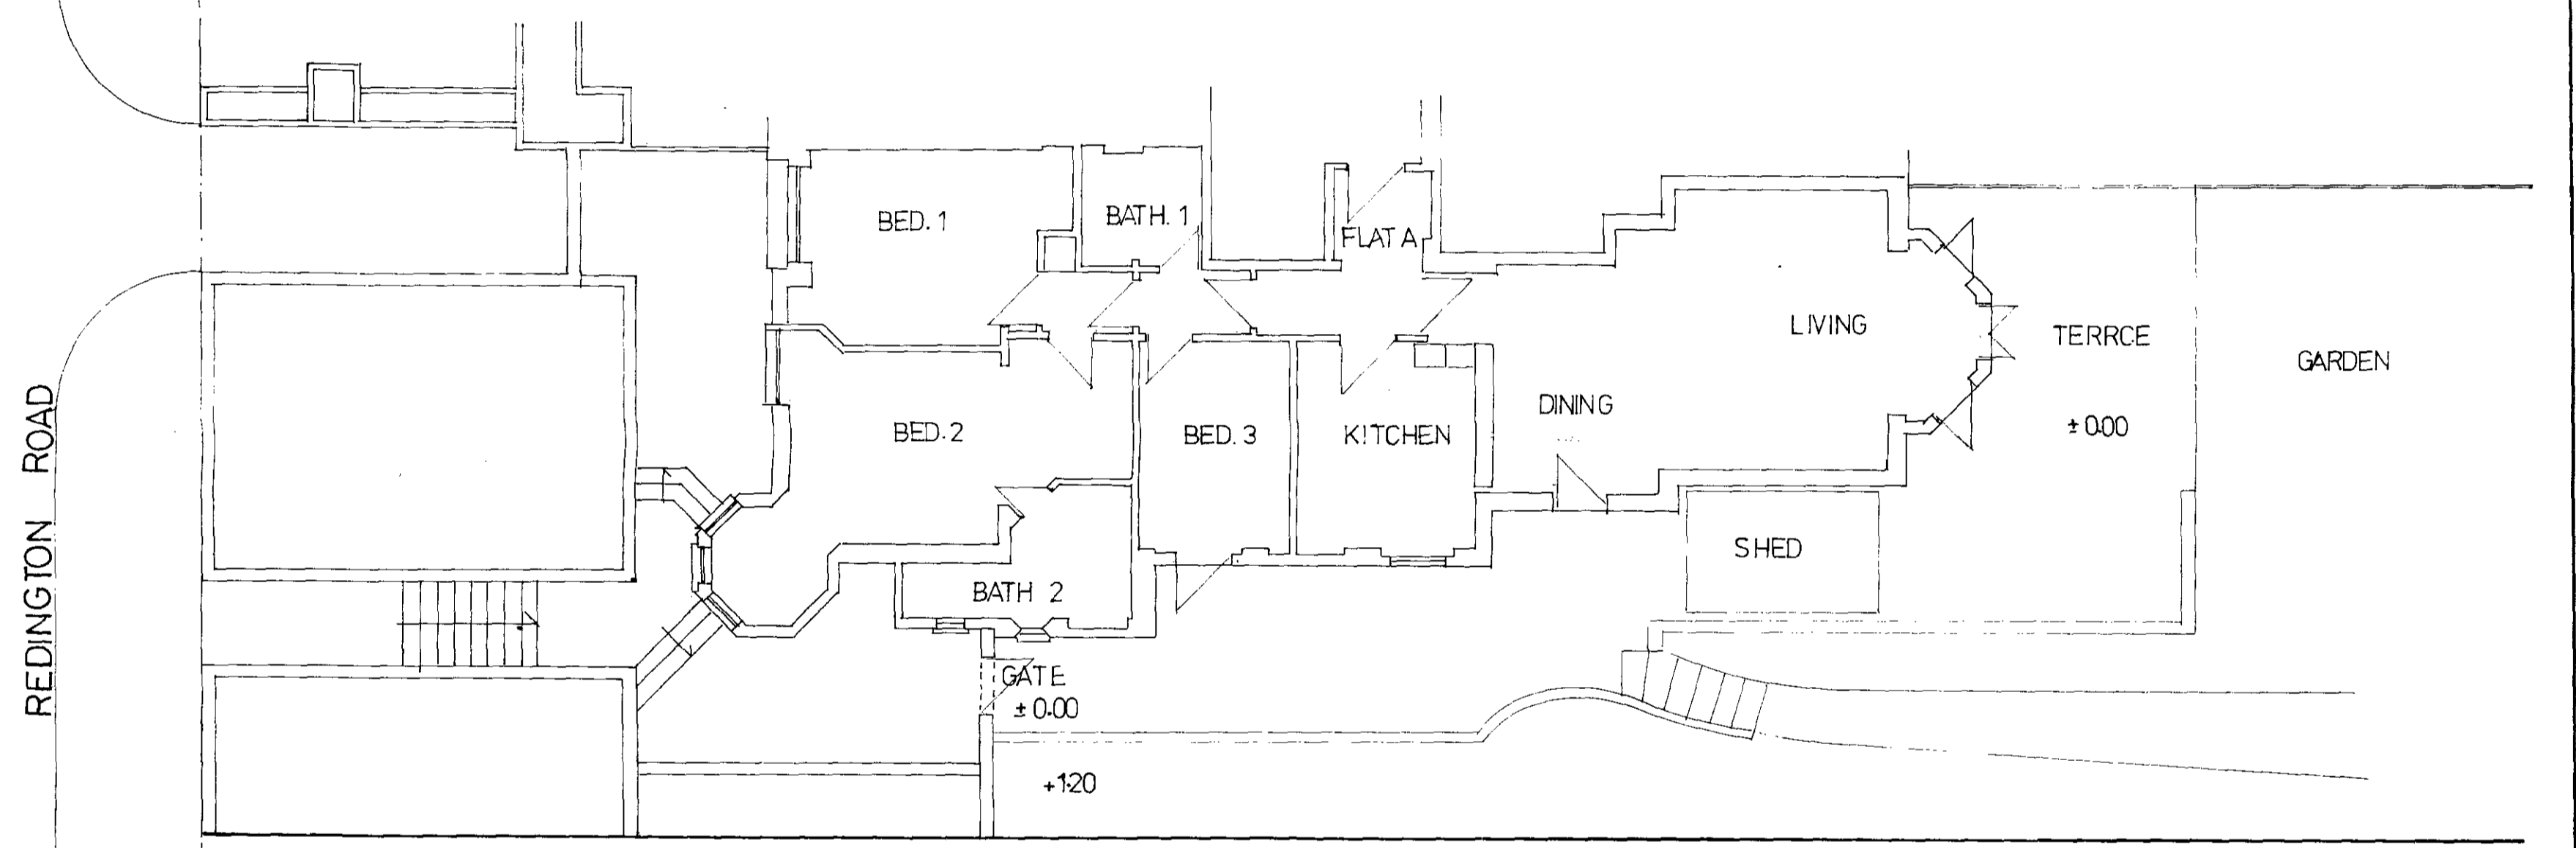


EXISTING GROUND FLOOR PLAN

- MATERIALS:**
- BRICKS:** London red stocks to match existing
 - ROOF TILES:** To match existing
 - WINDOWS:** White casement to match existing. Special ones; white painted
 - DOORS:** White painted




EAST ELEVATION

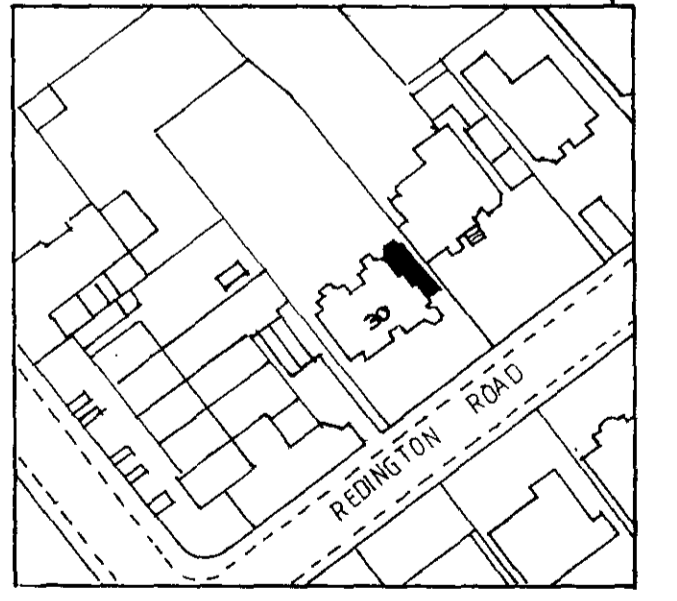

LOCATION PLAN 1:1250


30 REDINGTON ROAD LONDON. NW.3
 Amended Scheme Job 278 Drg.01B
 DATE 16.6.88 SCALE: 1:100

TP 8804360

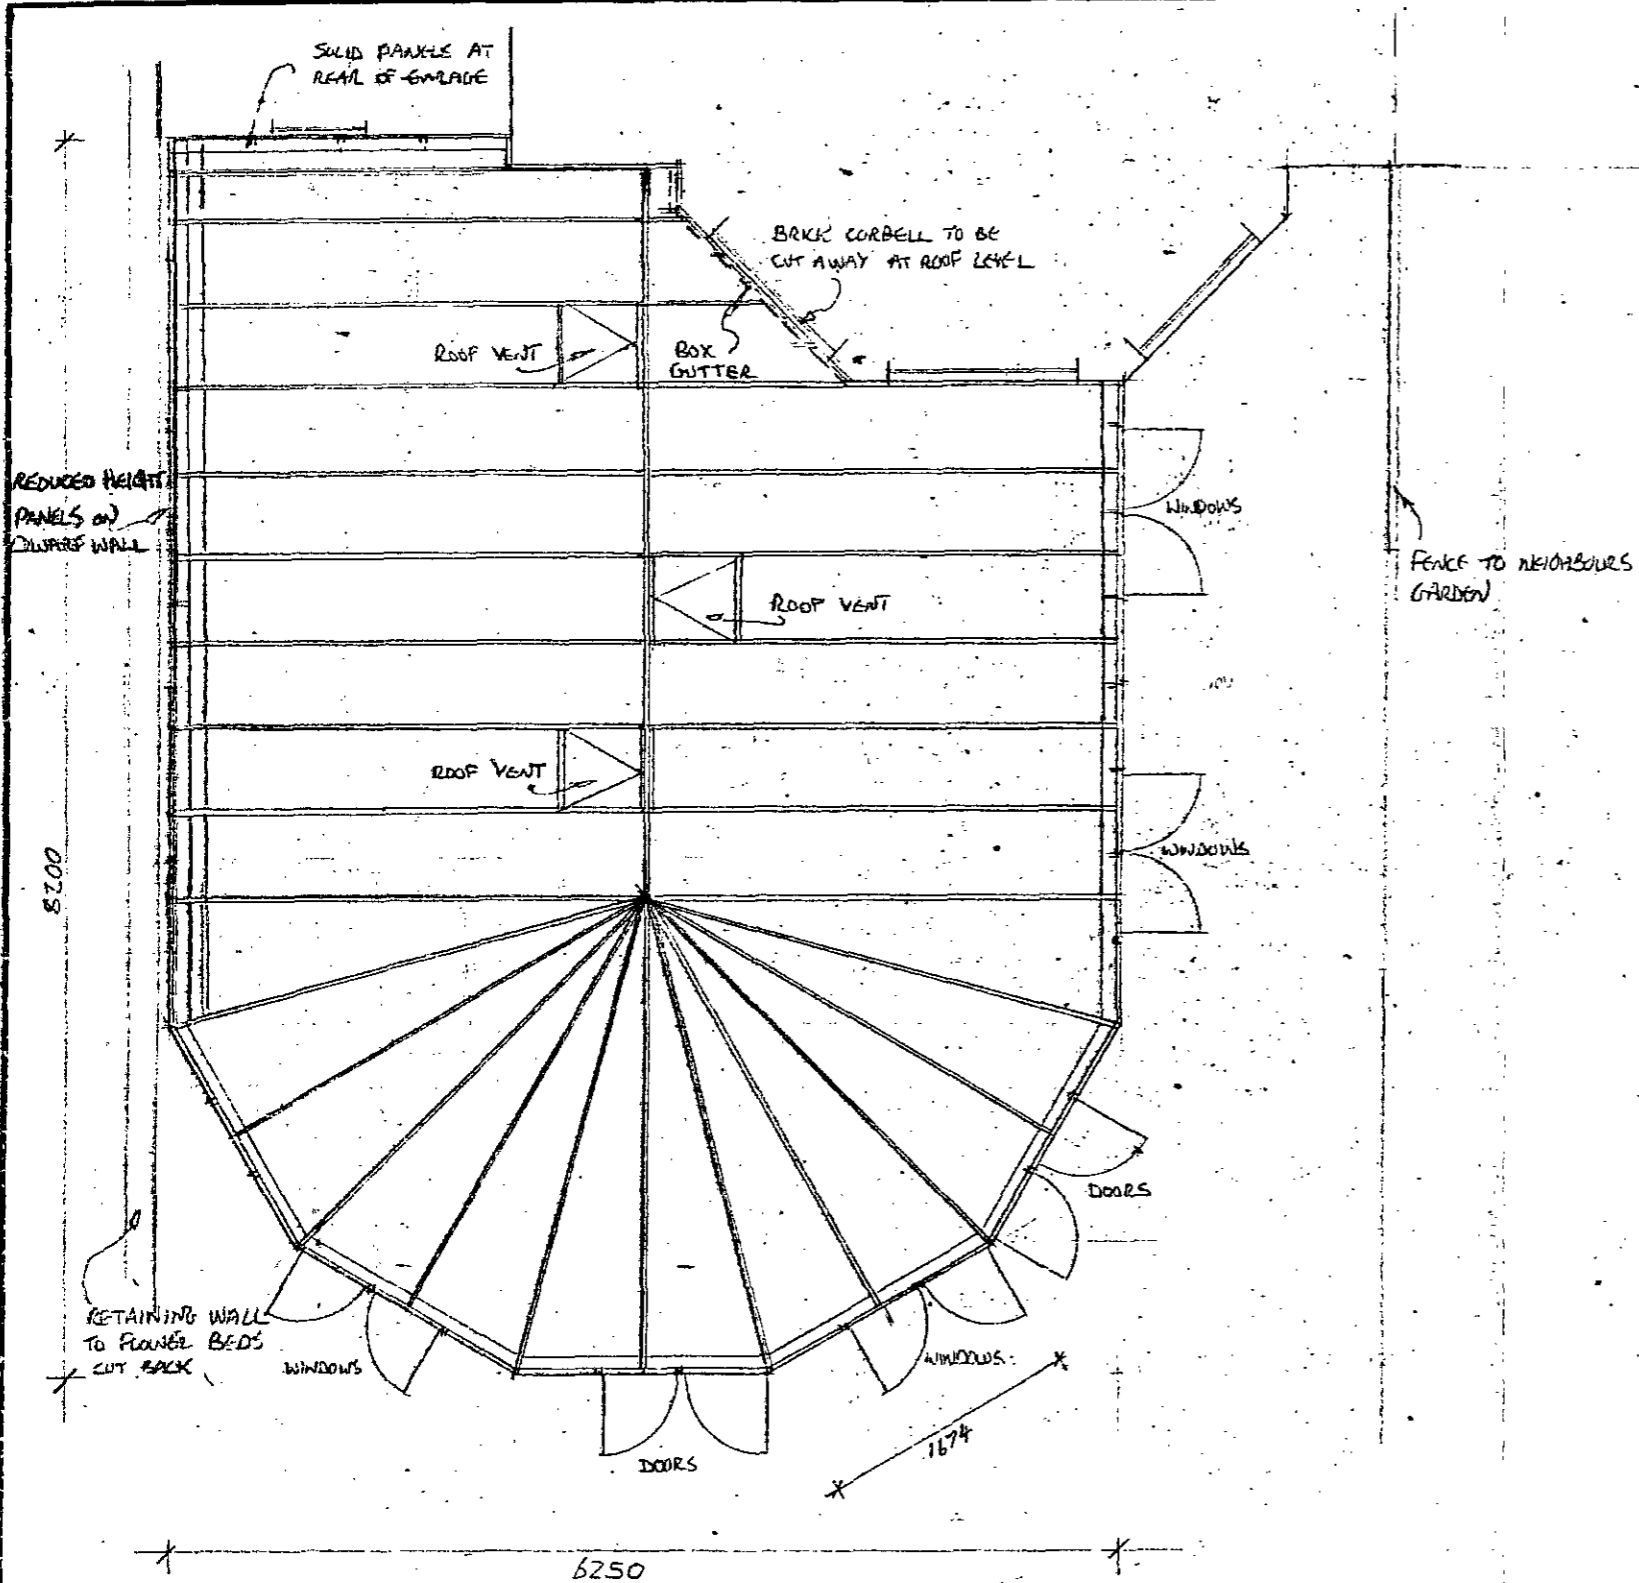

PLAN

LONDON
 BOROUGH OF CAMDEN
 PLANNING AND COMMUNICATIONS
 DEPARTMENT
 10 JUN 1988 (A.M.)
 RECEIVED
 ACK.

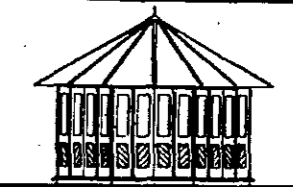

**ALEXANDER BARTHOLOMEW
 CONSERVATORIES LTD**
 277 PUTNEY BRIDGE ROAD, LONDON SW15 2PT
 Tel: 01-785 7263

NOTES: ALL DETAILS AND DIMENSIONS
 TO BE CONFIRMED

Colour:	WHITE
Timber:	EUROPEAN REDWOOD
Wall Glass:	4.6-4 CLEAR
Roof Glass:	6.12-6 CLEAR
Brassware:	TBA
Roof Caps:	WHITE
Window Board:	-
Ventilators:	3 NO MANUAL
Ties:	TBA
Storage:	-
Finished Floor Level:	AS HOUSE
Drainage:	TBA
Access:	SIDE ALLEY
Extras:	TBA

Ref: 16/0/88/2
 Client: MR M. A. DABBAGH
 Site Address: FLAT 1
 30 REDINGTON RD NW3


Tel. Home: 435 1264 Office: 745 6733
 Drawn By: PJA Scale: 1/50 Date: 22/4/88
 Revisions: RAFTER PLAN - SQUARE WALL PANEL 29/4/88

TP0004060

LONDON BC
 PLANNING
 15
 ACK.

ROOF PITCH
 20°


GARAGE WALL

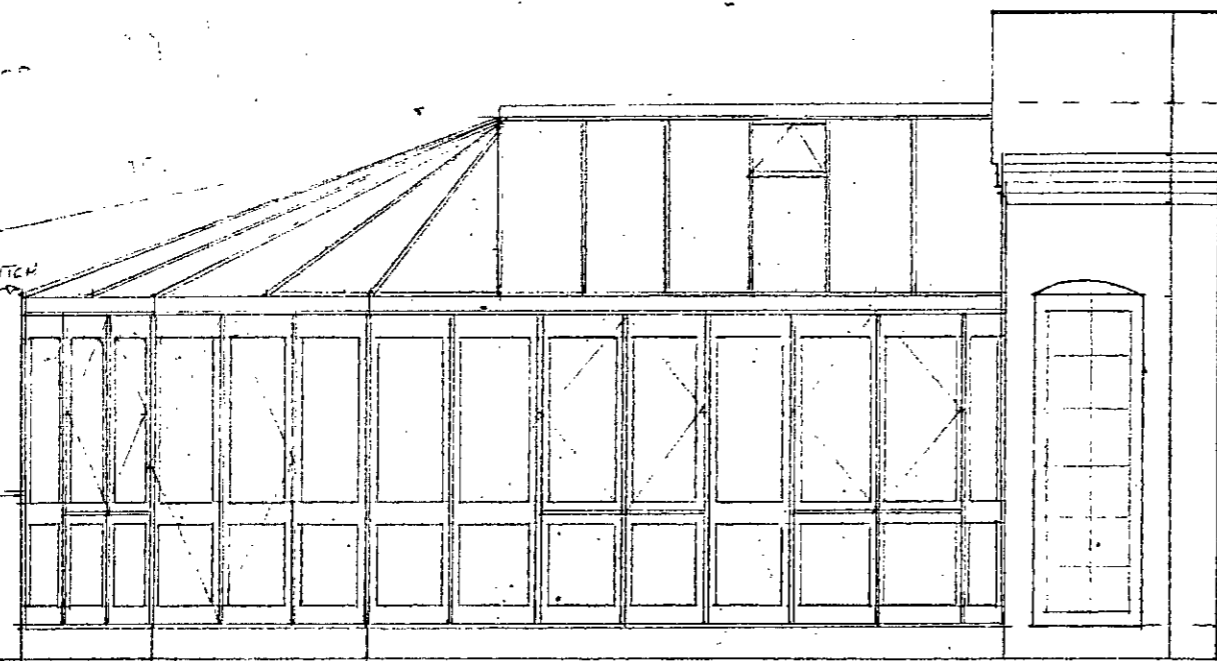


OVERALL HT
 APPROX 3400

FLOOR LEVEL
 GROUND LEVEL


SIDE ELEVATION

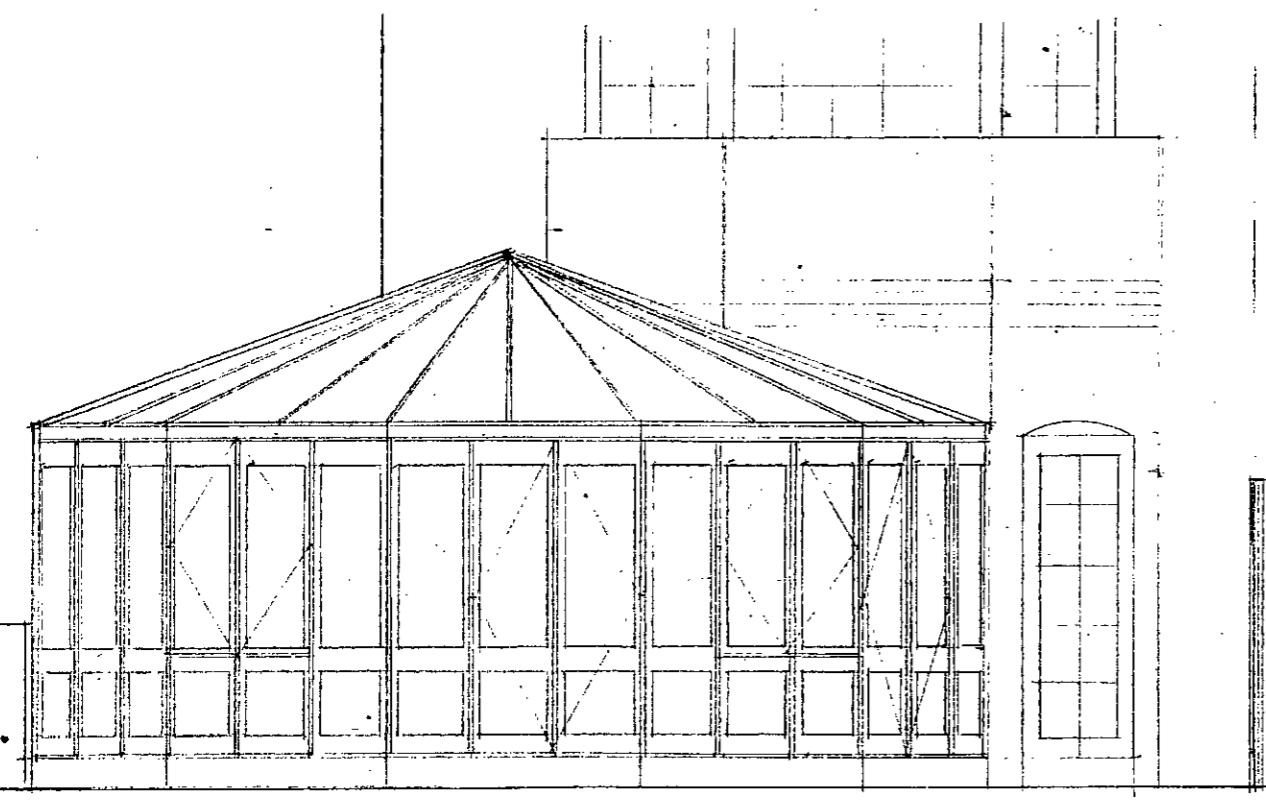

FRONT ELEVATION

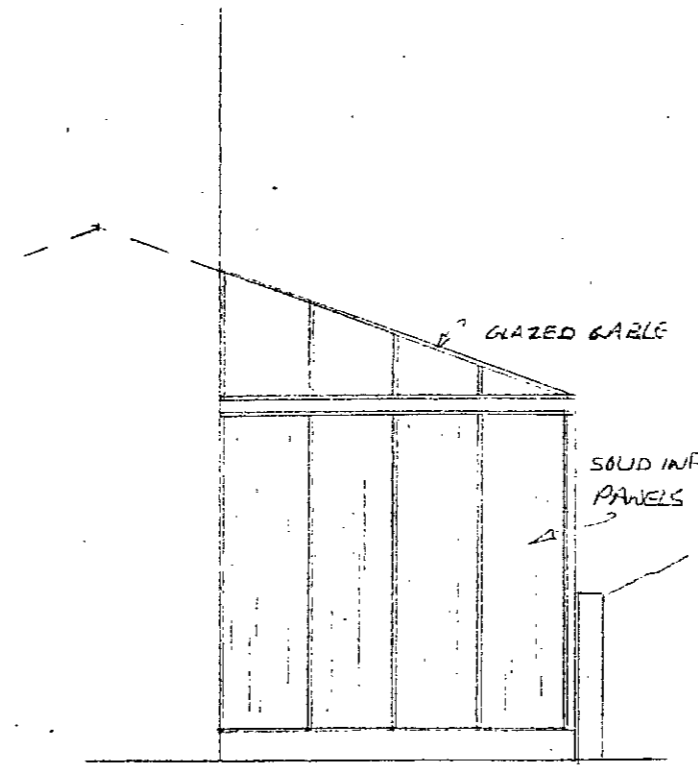

REAR ELEVATION

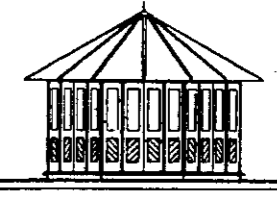

**ALEXANDER BARTHOLOMEW
 CONSERVATORIES LTD**
 277 PUTNEY BRIDGE ROAD, LONDON SW15 2PT
 Tel: 01-785 7263

NOTES: ALL DETAILS AND DIMENSIONS
 TO BE CONFIRMED


Colour:	WHITE
Timber:	EUROPEAN REDWOOD
Wall Glass:	4-6-4 CLEAR
Roof Glass:	6-12-6 CLEAR
Brassware:	TBA
Roof Caps:	WHITE
Window Board:	-
Ventilators:	3" MINERAL
Ties:	TBA
Storage:	-
Finished Floor Level:	AS HOUSE
Drainage:	TBA
Access:	SIDE HULL
Extras:	TBA

Ref: 16/D/88/1
 Client: MR. M.A. DABBAGH
 Site Address: FLAT 1
 30 REDINGTON RD N14 3

Tel. Home: 435 1264 Office: 245 6733
 Drawn By: PSA. Scale: 1/50 Date: 22/4/88

Revisions: SQUARE PANELS E.G. TYPICAL LAYOUT Date: 29/4/88

1TP8804060

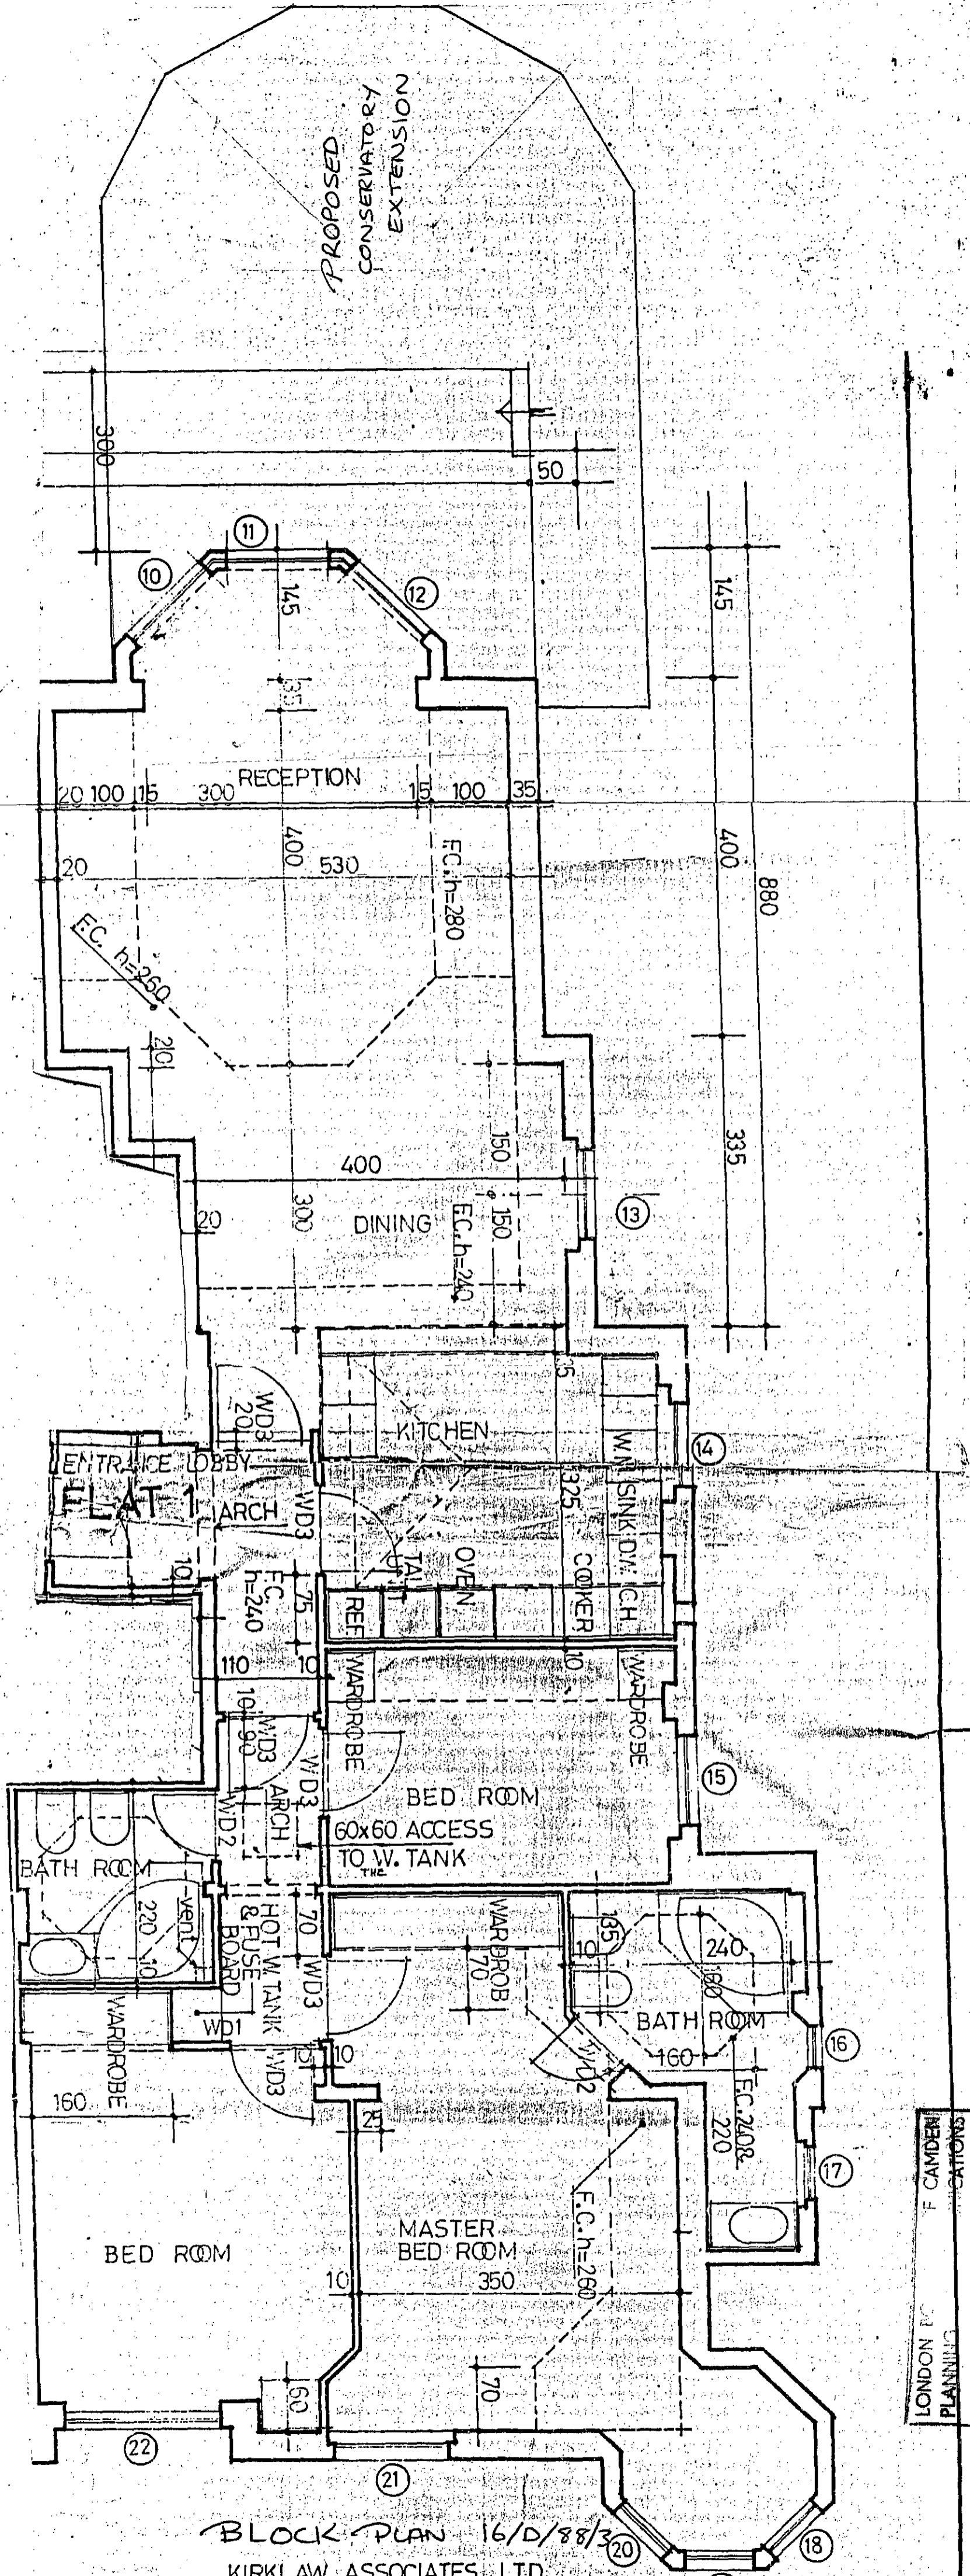

BLOCK PLAN 16/D/88/3
 KIRKLAW ASSOCIATES LTD.
GROUND FLOOR PLAN

LONDON FC
 OF CAMDEN
 PLANNING
 APPLICATIONS
 M
 1
 ACK.