




FRONT ELEVATION



REAR ELEVATION

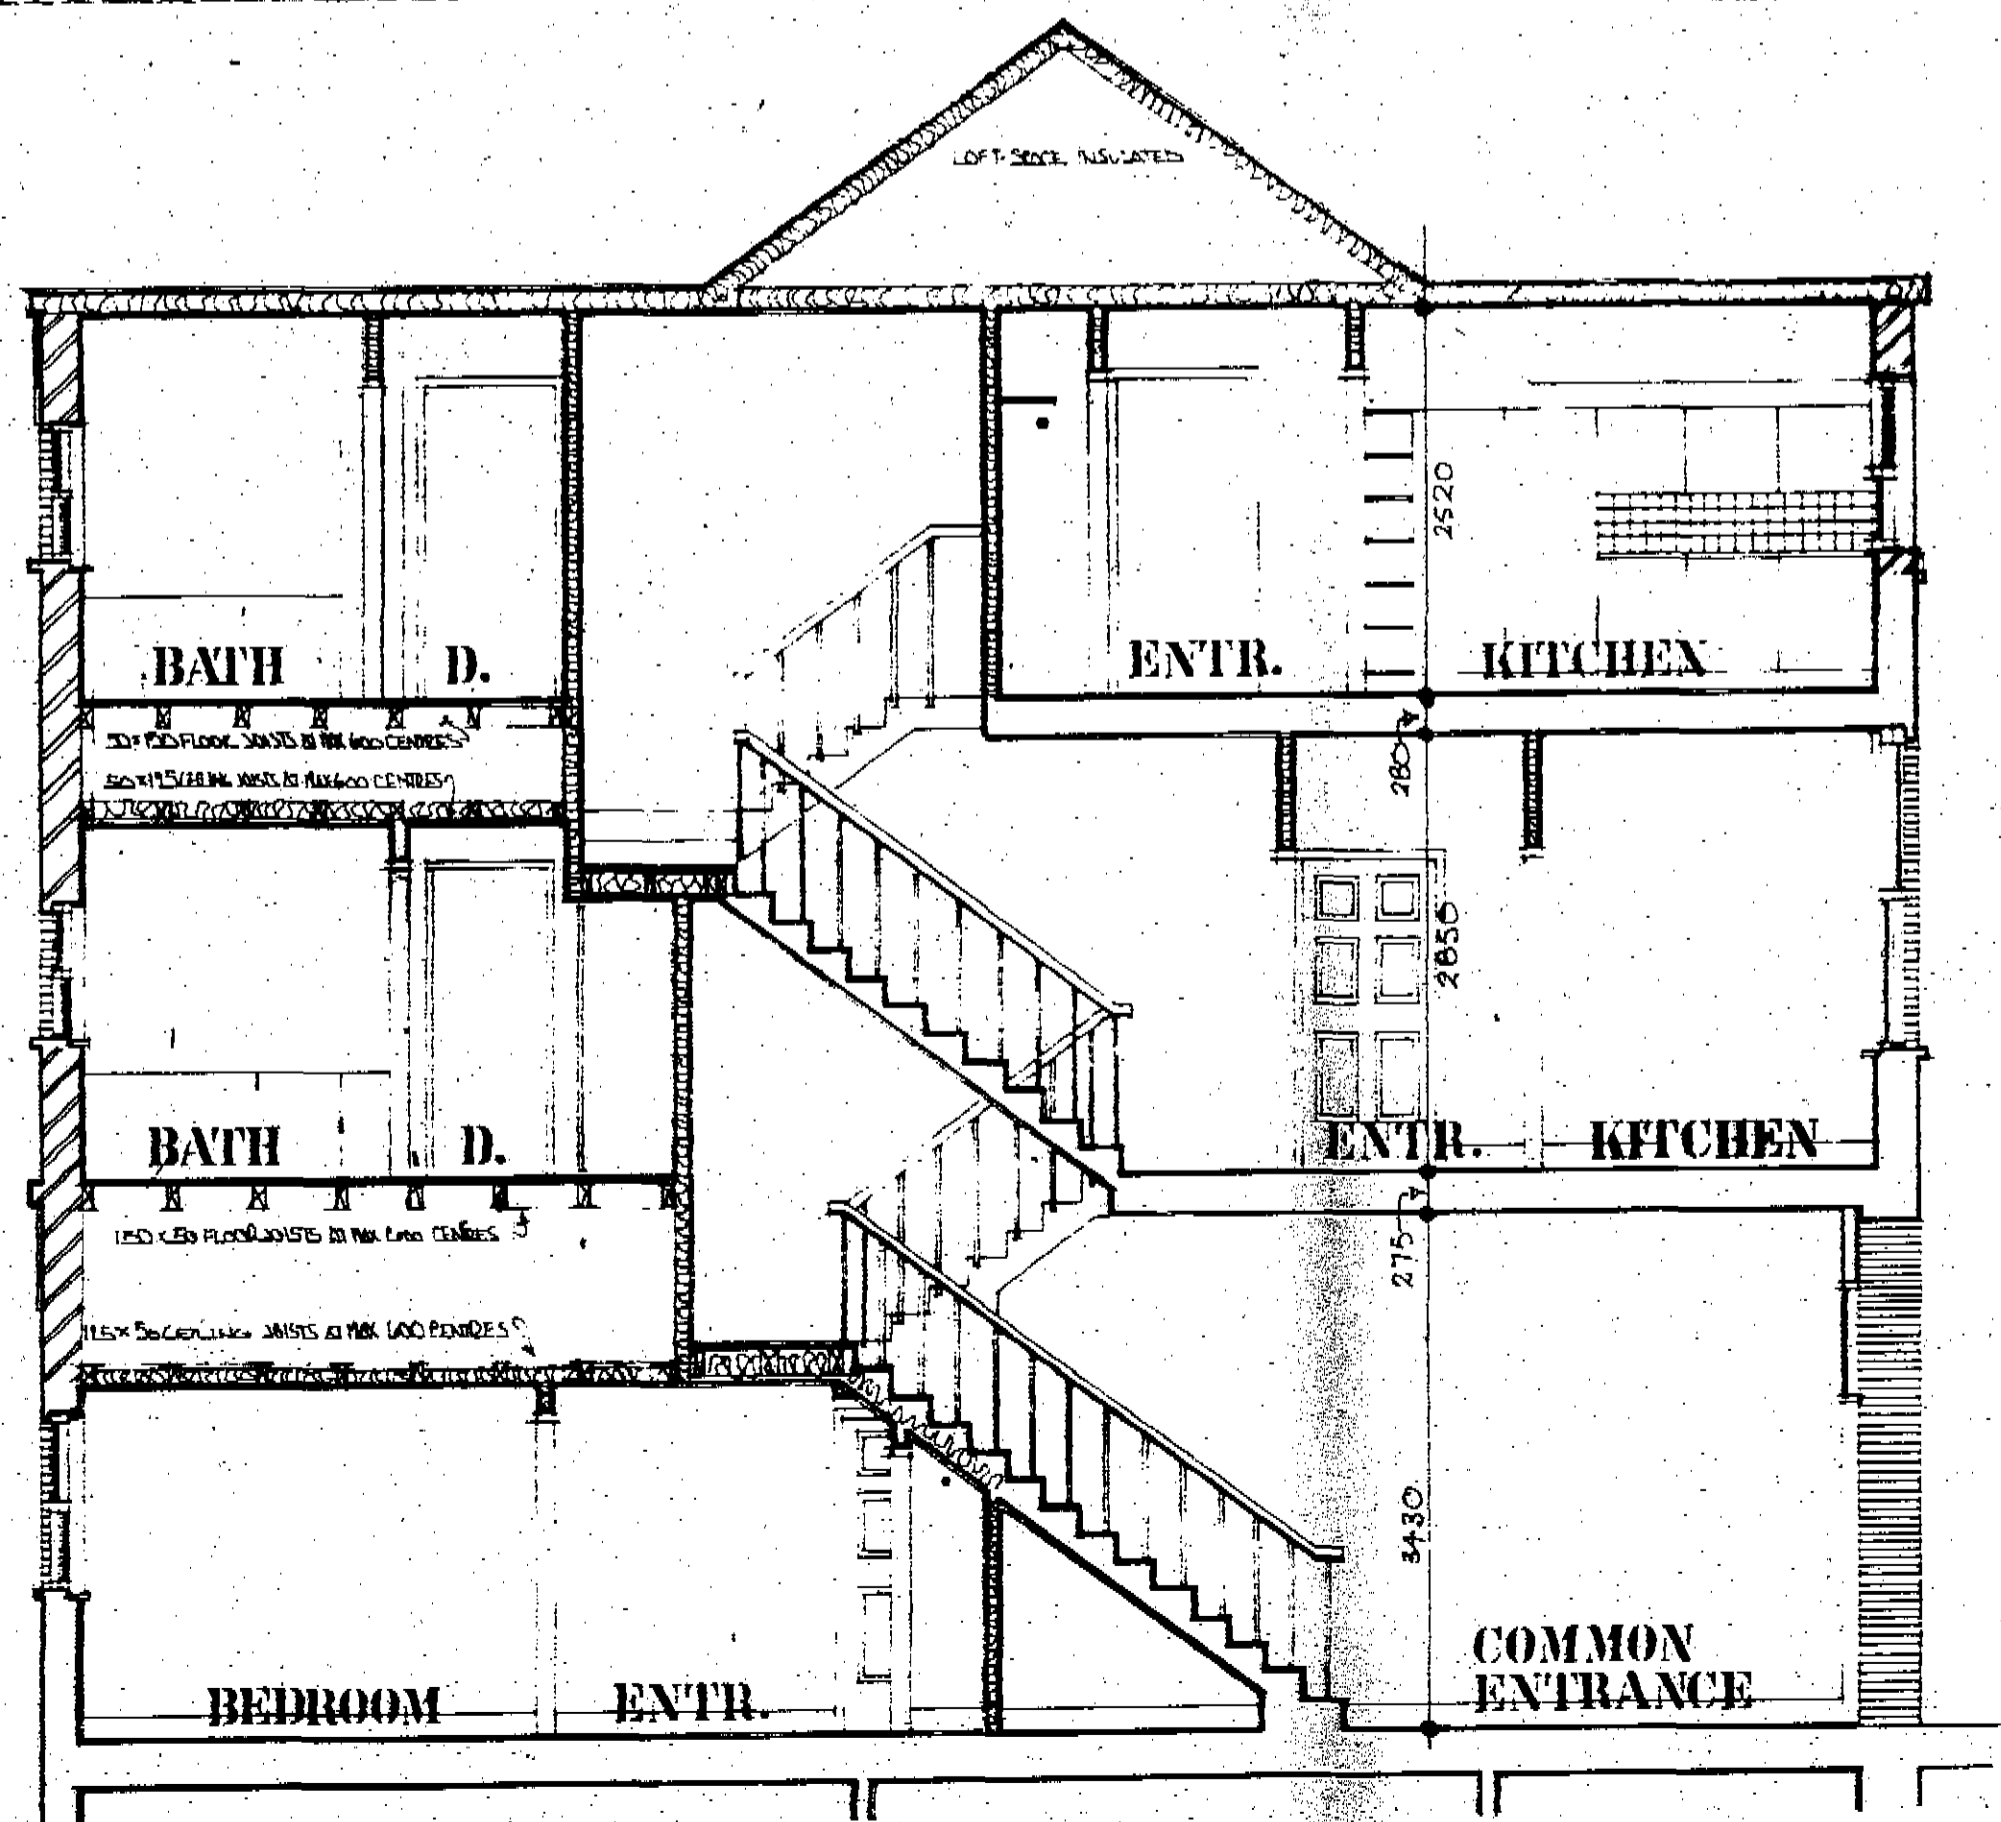

SECTION

NOTES

- SEE DRAWING 2466/15 FOR DETAILS OF REAR BALCONIES.
- SEE DRAWING 2466/12 & 13 FOR DETAIL OF BORMAS AND REAR DETAIL FEATURES AND REAR DETAIL FEATURES.
- SEE DRAWING 2466/19 FOR WINDOW SCHEDULE.

LONDON BOROUGH OF CAMDEN
TOWN AND COUNTRY PLANNING ACTS
- 9 OCT 1986
PLANS APPROVED
NOT APPROVED
ON BEHALF OF THE COUNCIL

SEPT 86 AND JAN 87 REVISED
BY: S.M. REVISIONS RECORDED
A. R. N. NEW DOORS ON FRONT ELEVATION

DATE REVISION
DO NOT SCALE THIS DRAWING.
CONTRACTOR MUST CHECK ALL DIMENSIONS FROM SITE.
ANY DISCREPANCIES MUST BE REPORTED TO THE ARCHITECT IMMEDIATELY.

17, HAMPSTEAD HILL GARDENS

DEVEREUX and PARTNERS—ARCHITECTS
39 DOUGHTY STREET, LONDON W.C.1.

PROPOSED ELEVATIONS & SECTION

TP 8600670 R3

SCALE 1-50 DATE 15.4.86
DRAWN A.R.N.

JOB NO. 2466 DRAWING NO. 4


REVISIONS
A/B/C

CORNICE IN KITCHEN, DINING, LIVING, BEDROOM 1, 2 & 3 and HALL / CORRIDOR AREA TO FLAT.

NOTE


ARCH BETWEEN HALL AND BEDROOM CORRIDOR ON 1ST AND 1ST FLOOR FORMED WITH TRUSSING (OR SIMILAR) WITH STANDARD CORNERS 32.750.

ARCH BETWEEN DINING AND LIVING ROOMS ON GRD AND 1ST FLOORS FORMED WITH TRUSSING (OR SIMILAR) SPANISH STYLE ARCH 65A 2400.


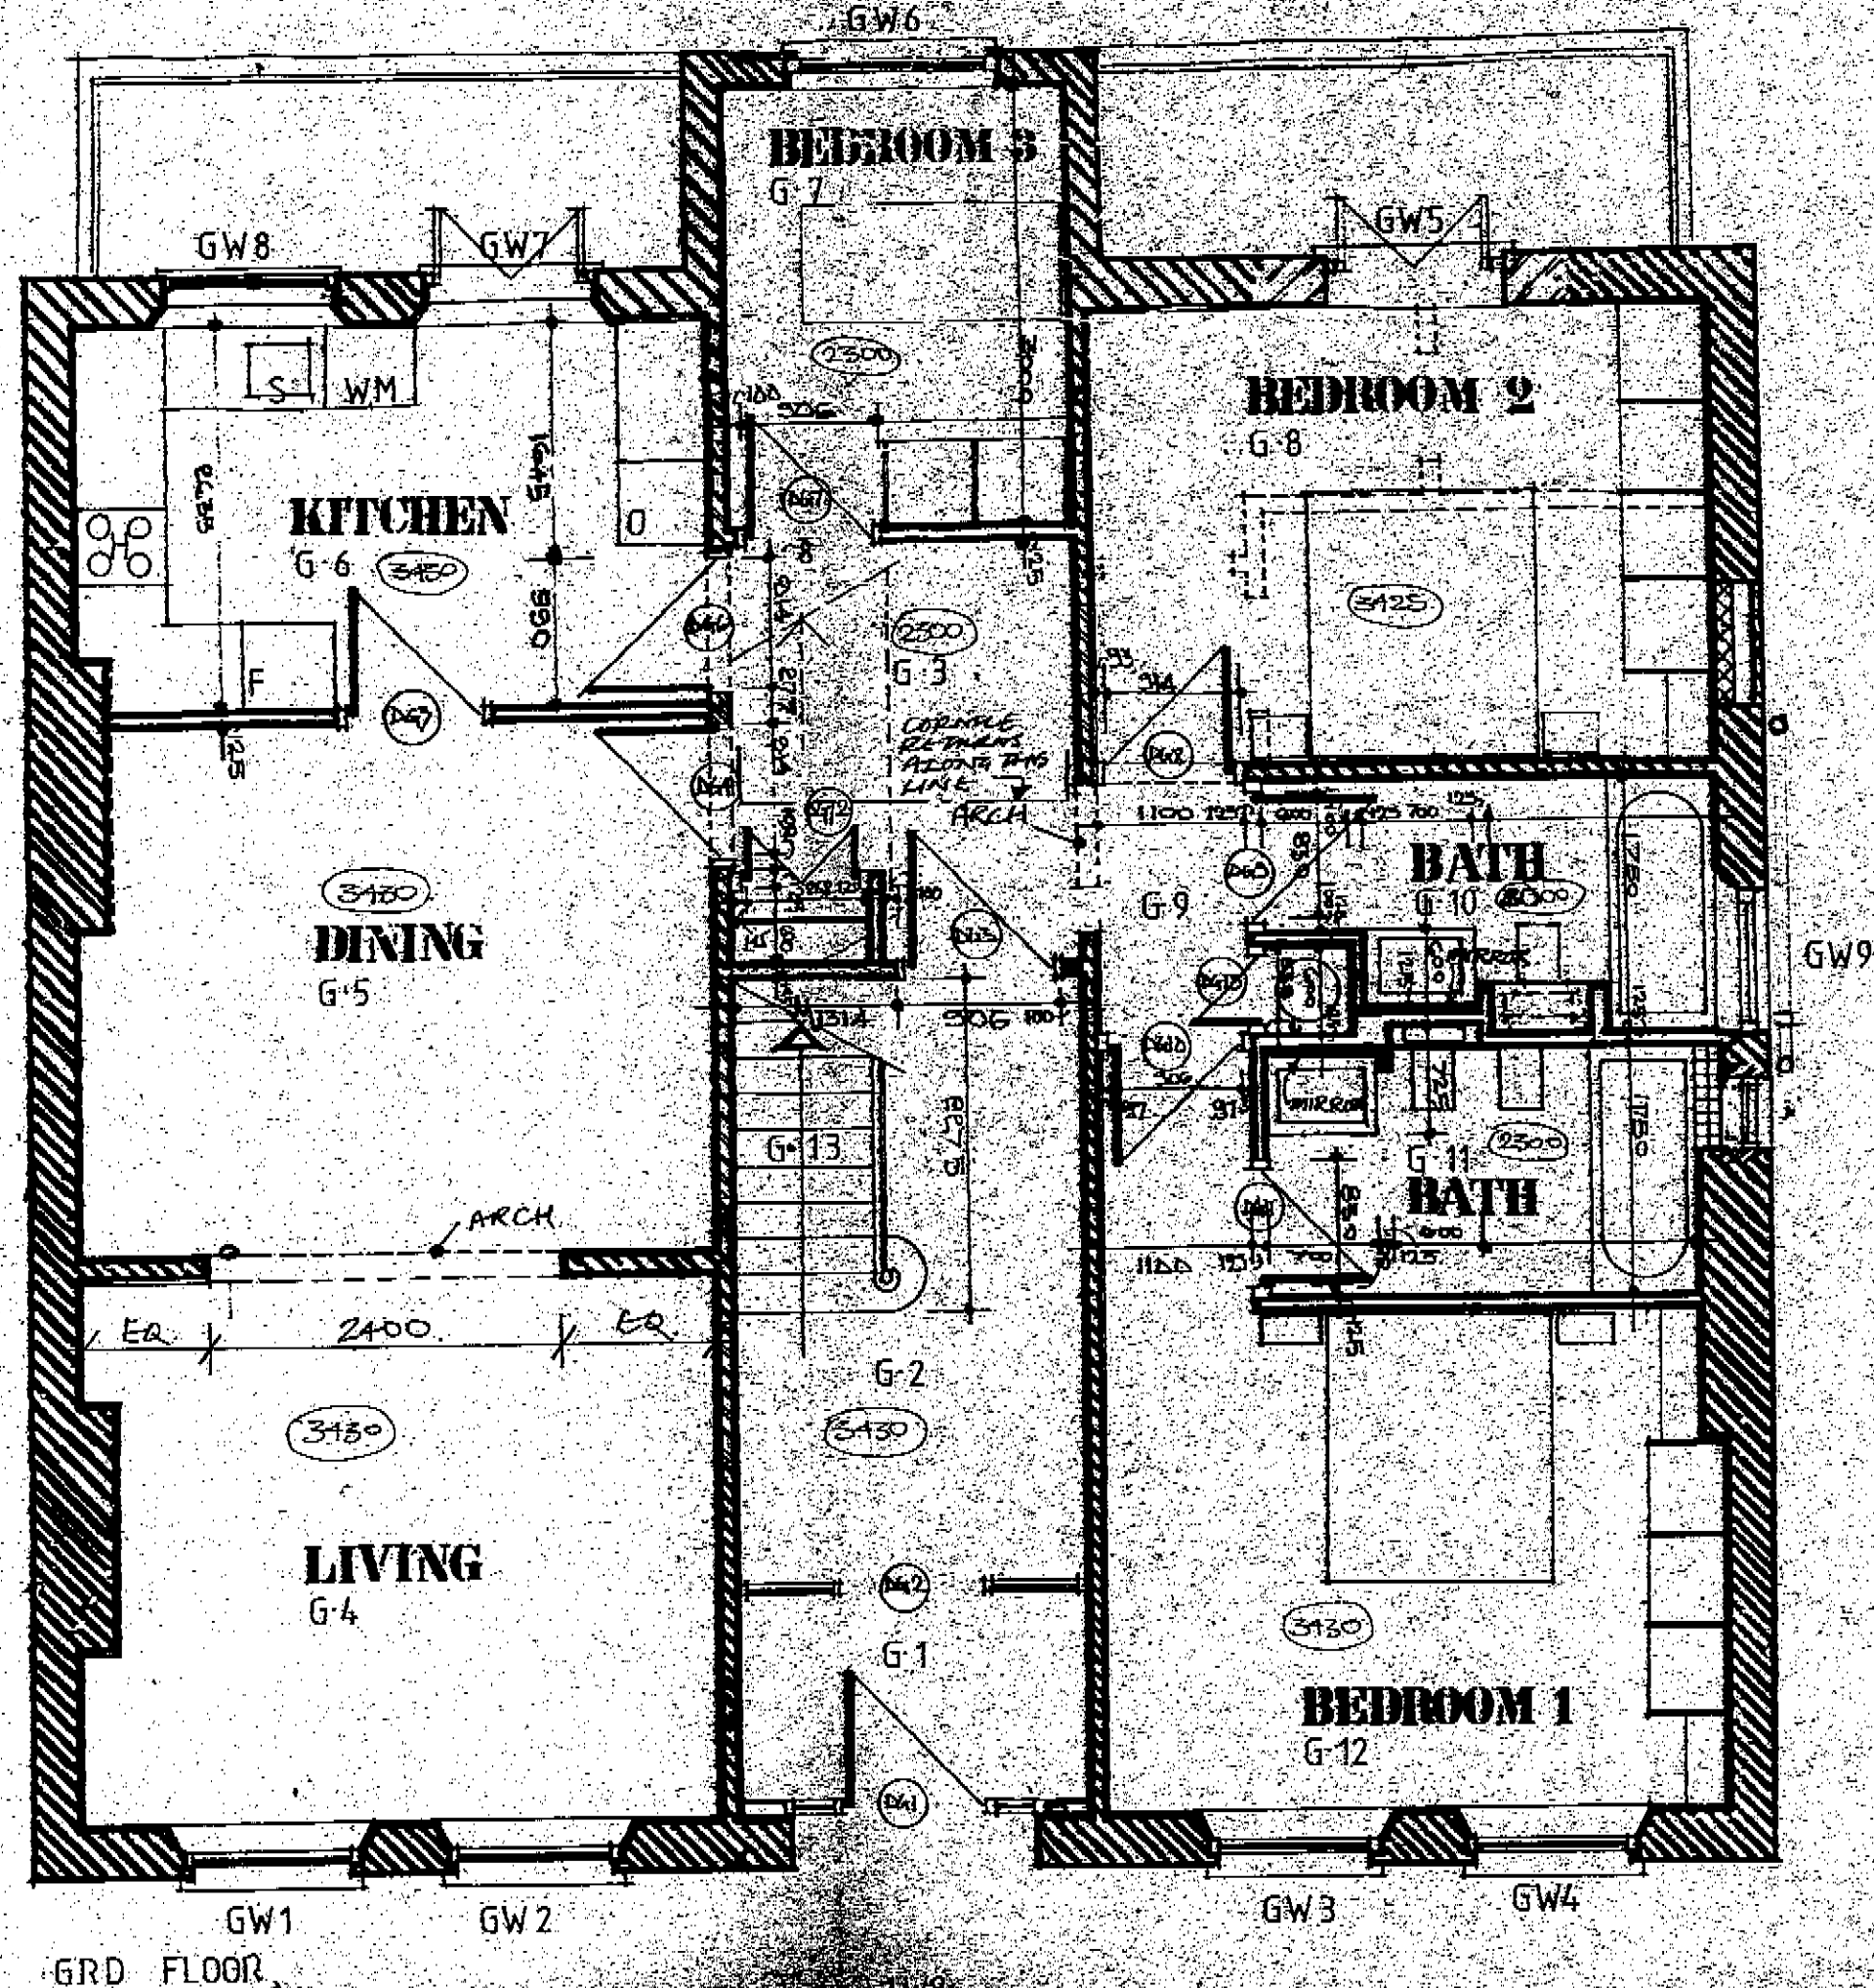


GRD FLOOR

CORNICE IN KITCHEN, DINING, LIVING, BEDROOM 1, 2 & 3 and HALL / CORRIDOR AREA TO FLAT.

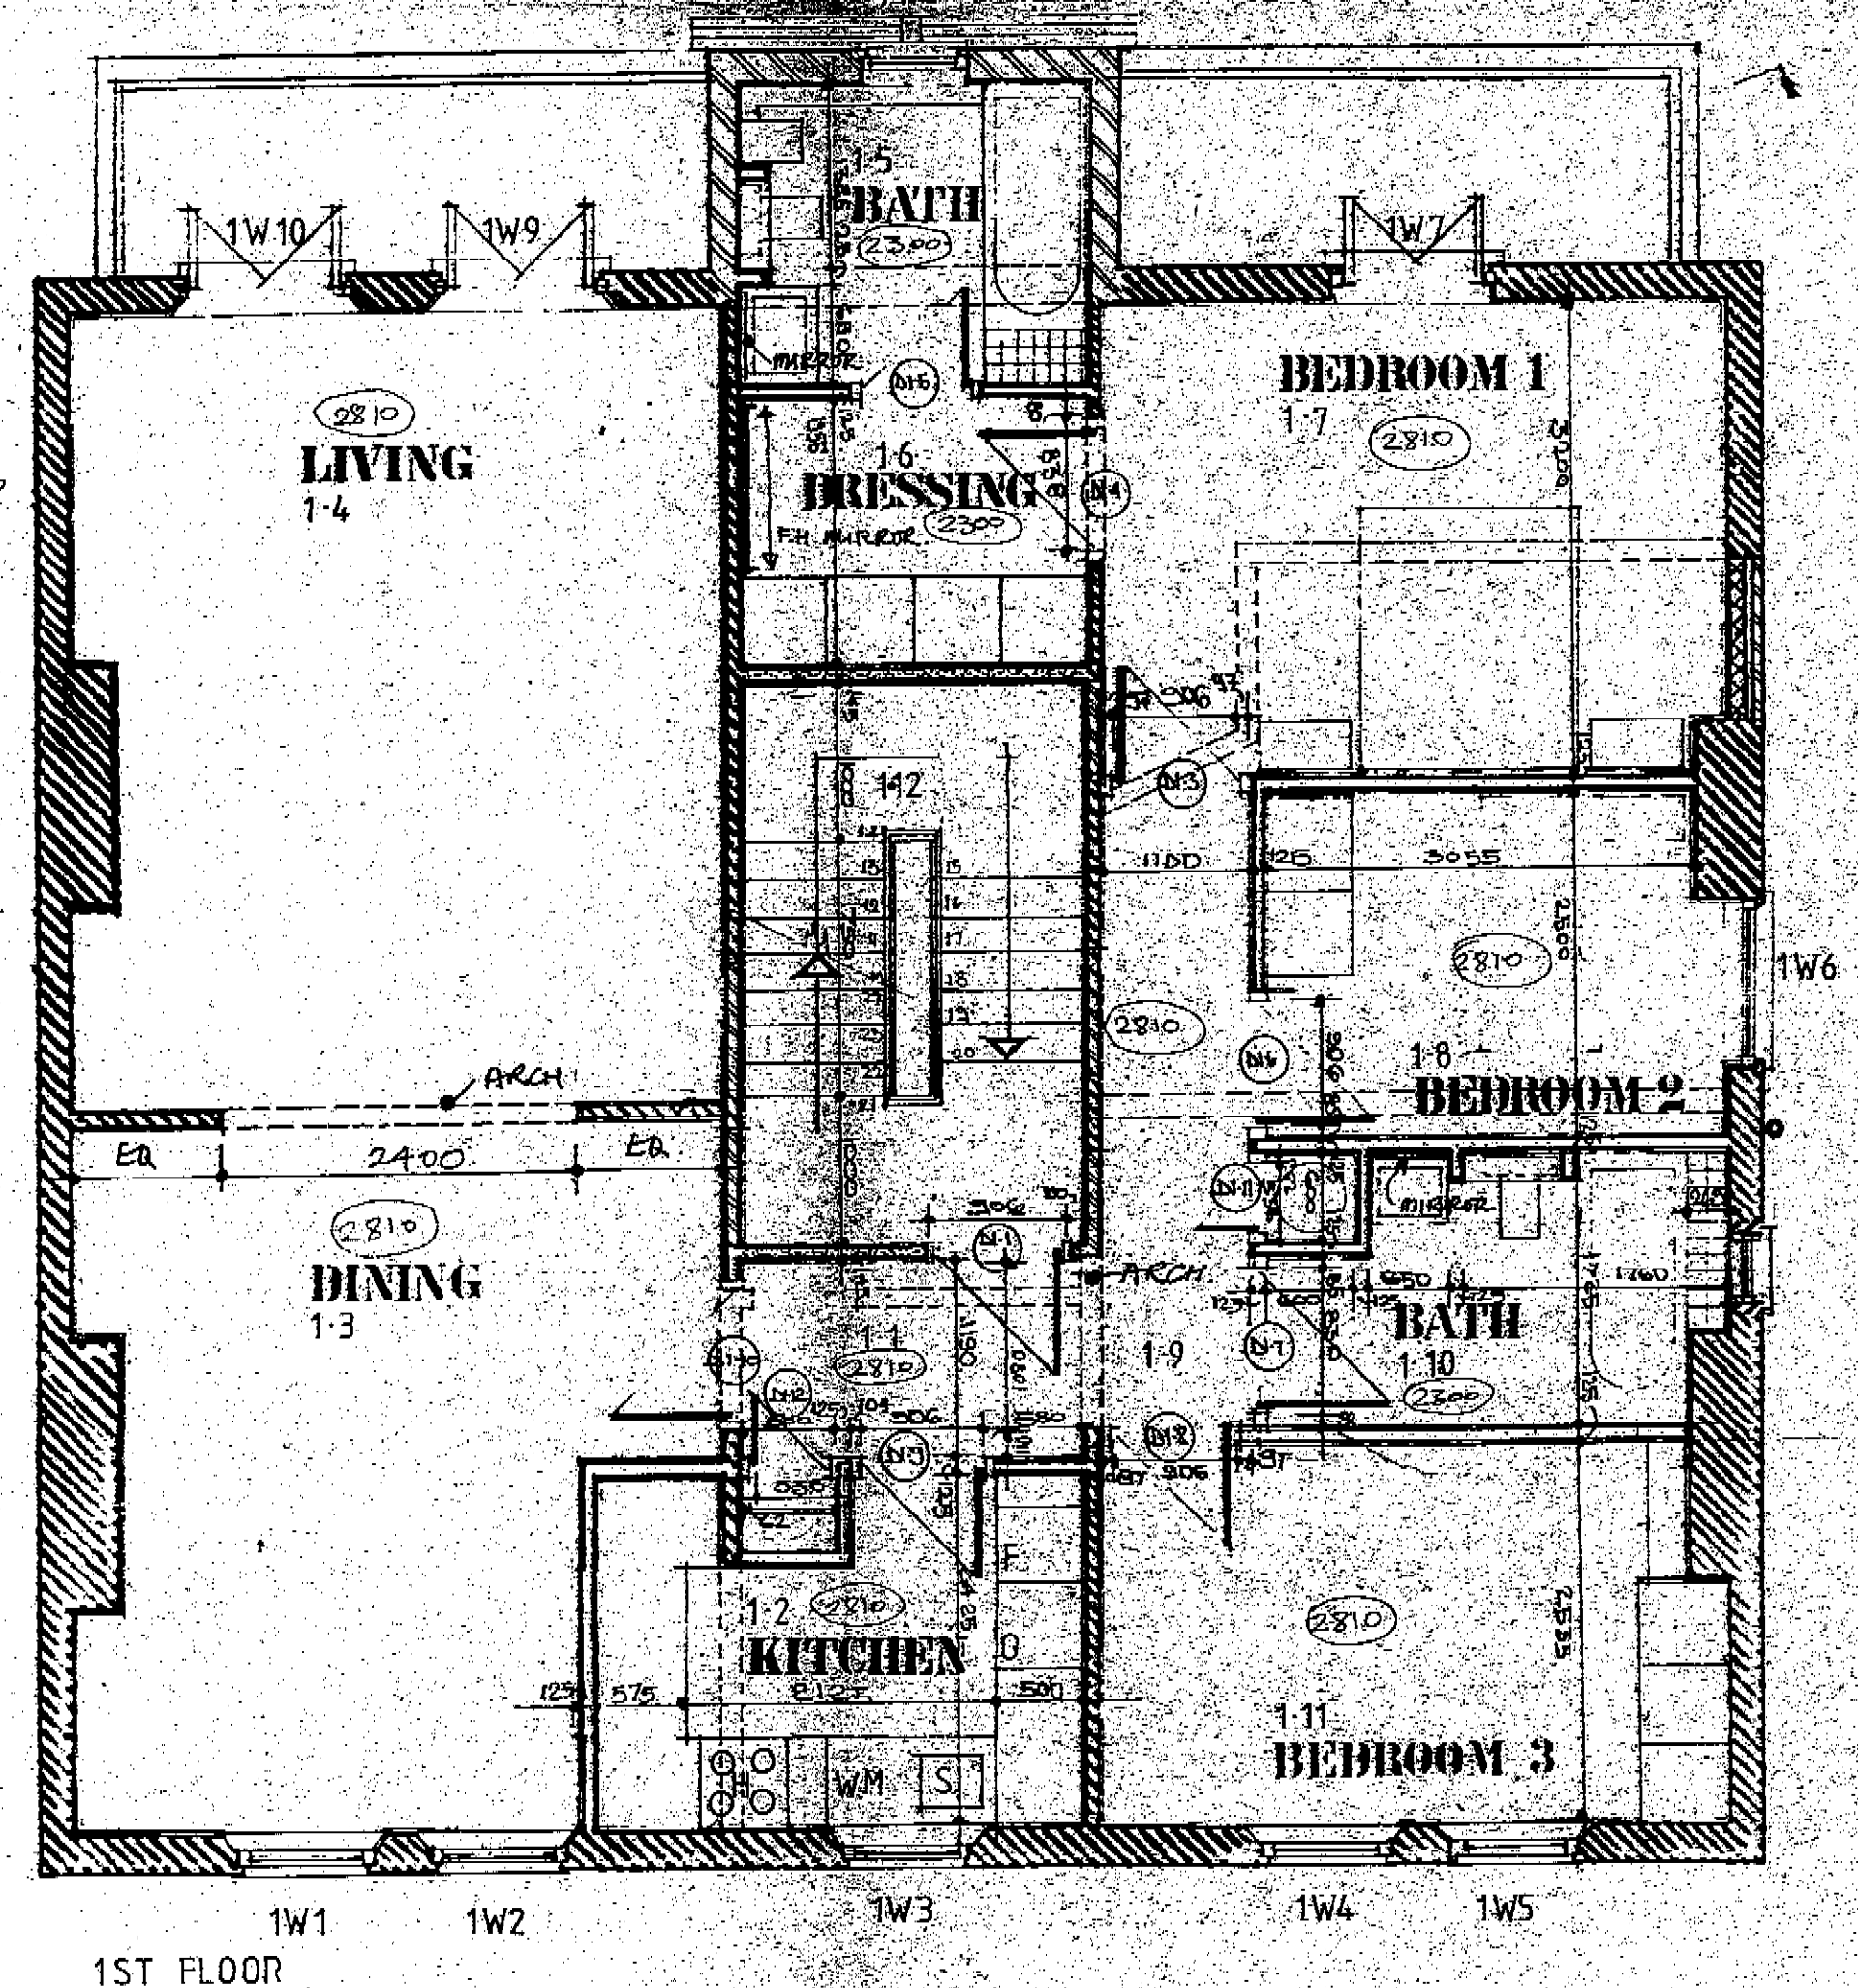

1ST FLOOR

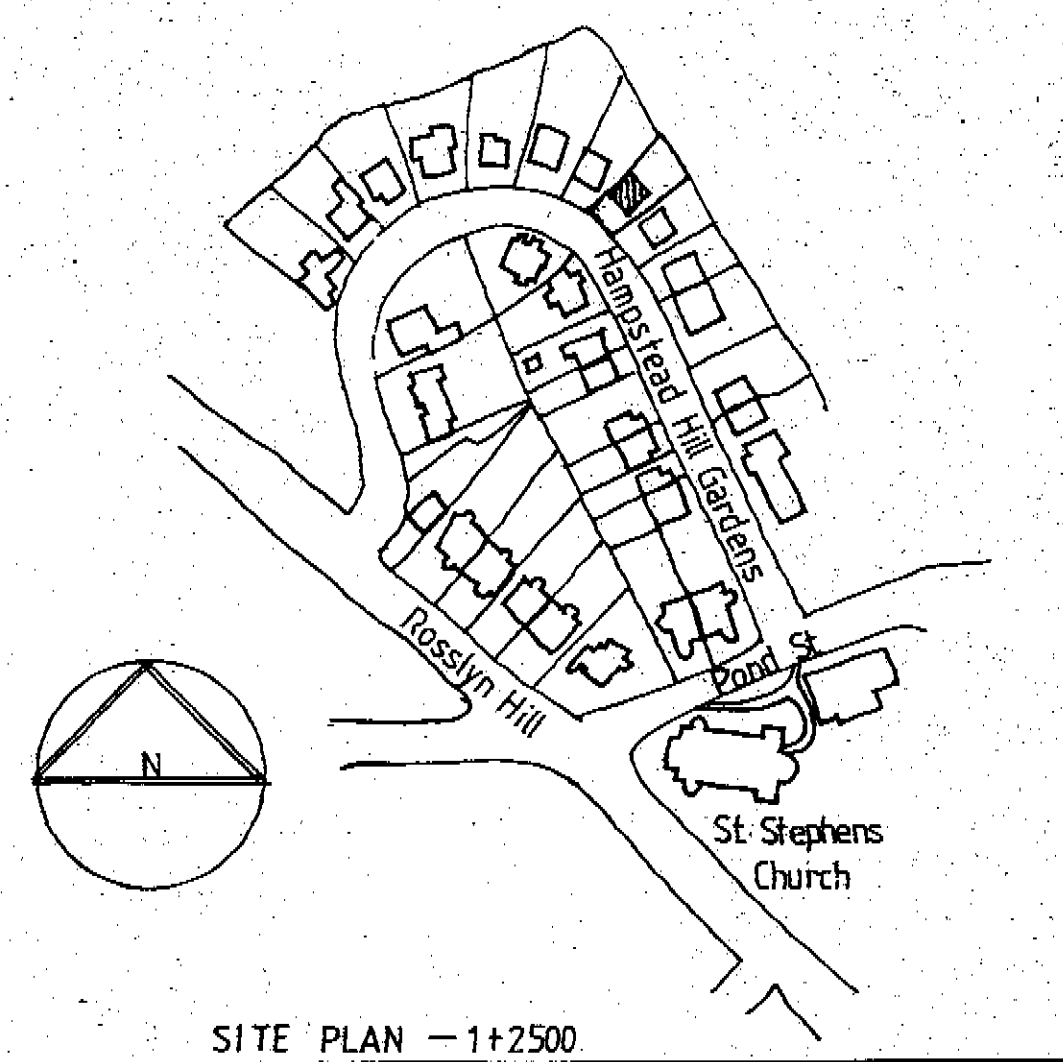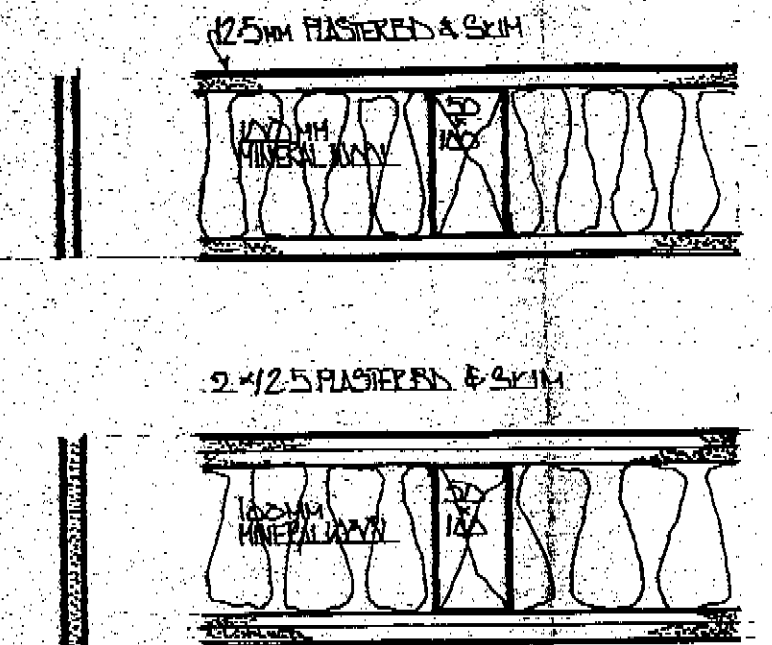


SITE PLAN - 1:2500

NOTES

- SEE DRAWING 2466/11 FOR BATHROOM DETAILS.
- SEE DRAWING 2466/18 FOR DETAILS OF DRESSING / BEDROOM WARDROBES.
- SEE DRAWINGS 2466/13 & 19 FOR GETTING OUT OF BATHROOM WINDOWS.
- S - SINK
- WM - WASHING MACHINE
- O - OVEN
- H - HOB
- F - FRIDGE
- CEILING CORNER TO BE OF FIBROUS PLASTER. NOT TO BE MADE BY CHECKING JOINTS UNLESS IN RAINWATER LEADS, LONDON W36 TEL 01-565 6016.
- CAREFULLY BOND & TOOTH IN NEW BRICKWORK INTO EXISTING BRICKWORK TAKING CARE TO MATCH UP JOINTS & LINES.
- - NEW BRICKWORK.
- - OLD BRICKWORK.
- - STUDWORK, NEW.

NO CORNICES TO 2ND FLOOR ROOMS.

REPA - APPLIED NOV 1985 IN FLOOR TO BTK ROOM NOS 1 & 2. DETAILS AS ABOVE. 2.412 IS FLASHING & SKIM. SEE DRAWING 2466/13 & 19 FOR DETAILS OF BATHROOM WINDOWS.

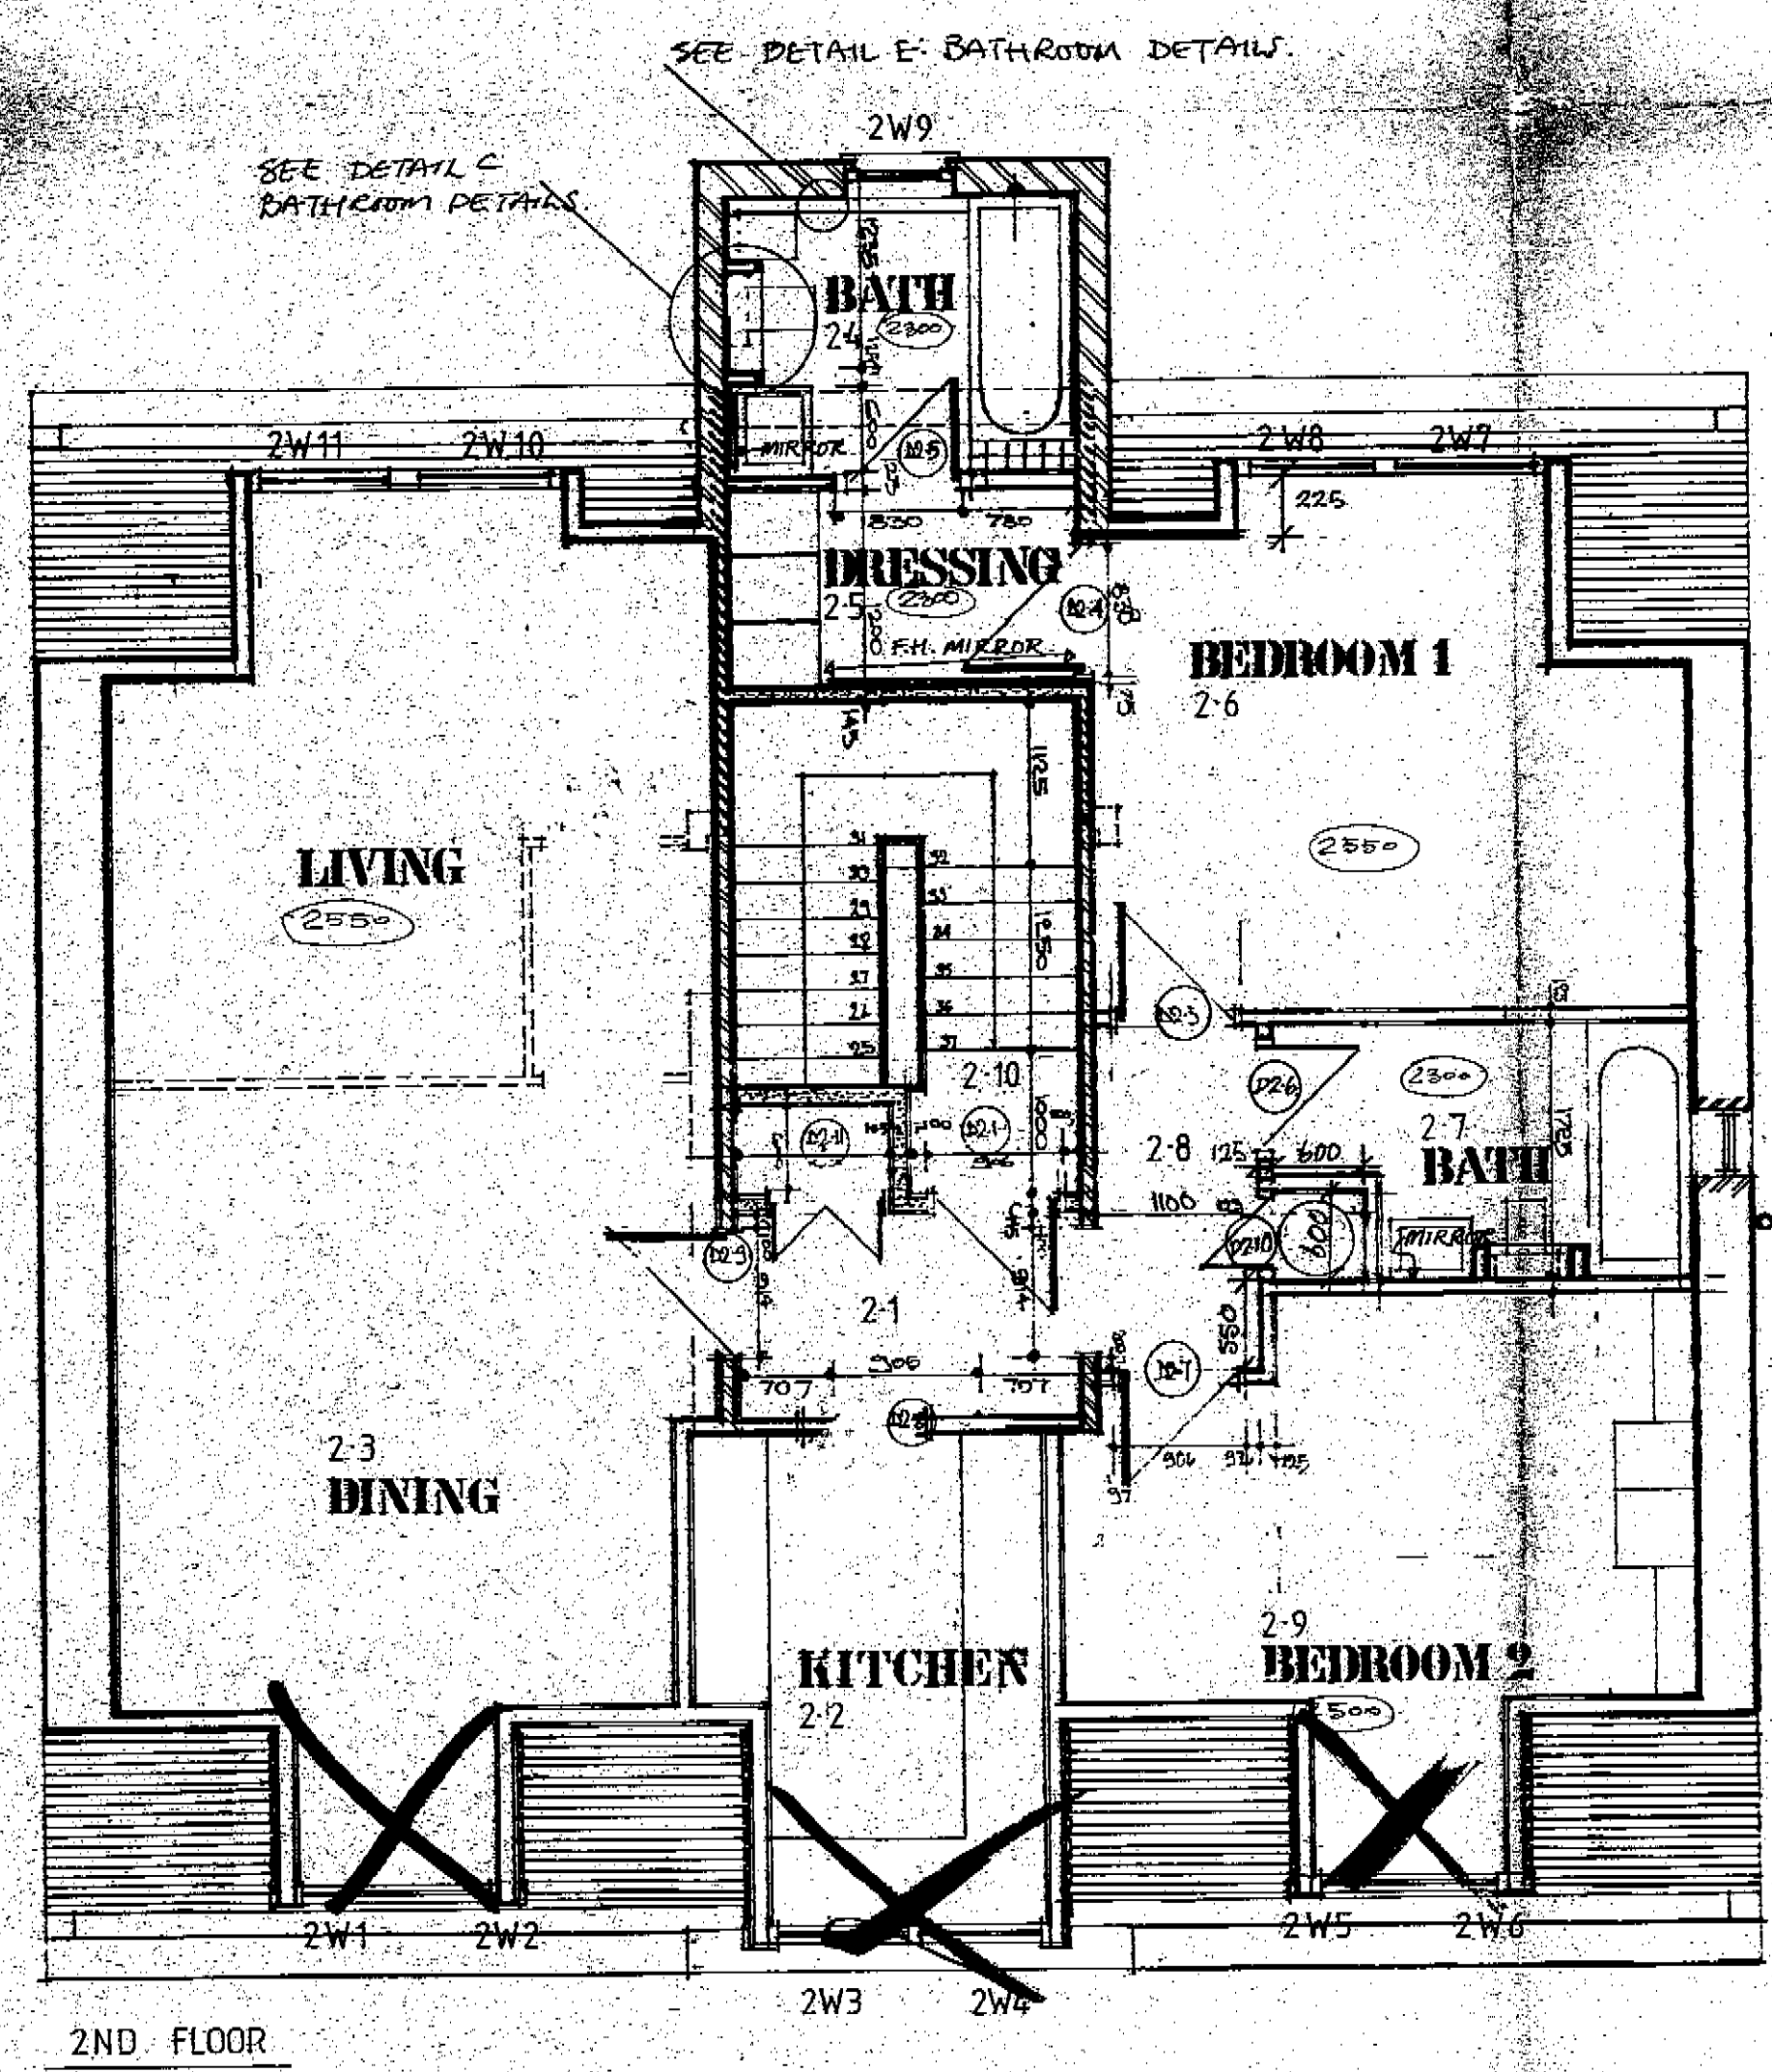

2ND FLOOR

TP8 600670R1

DATE REVISION

LONDON BOROUGH OF CAMDEN TOWN AND COUNTRY PLANNING AUTHORITY

9 OCT 1986

APPROVED PLANS NOT APPROVED ON BEHALF OF THE COUNCIL


NOT SCALE THIS DRAWING. CONTRACTOR MUST CHECK ALL DIMENSIONS FROM SITE. ANY DISCREPANCIES MUST BE REPORTED TO THE ARCHITECT IMMEDIATELY.

17, HAMPSTEAD HILL GARDENS.

DEVEREUX and PARTNERS - ARCHITECTS
39 DOUGHTY STREET, LONDON W.C.1.

PROPOSED GRD 1ST & 2ND FLOOR PLAN.


SCALE	1:50	DATE	
		DRAWN	
JOB NO.	2466	DRAWING NO.	3
REVISIONS	A B		

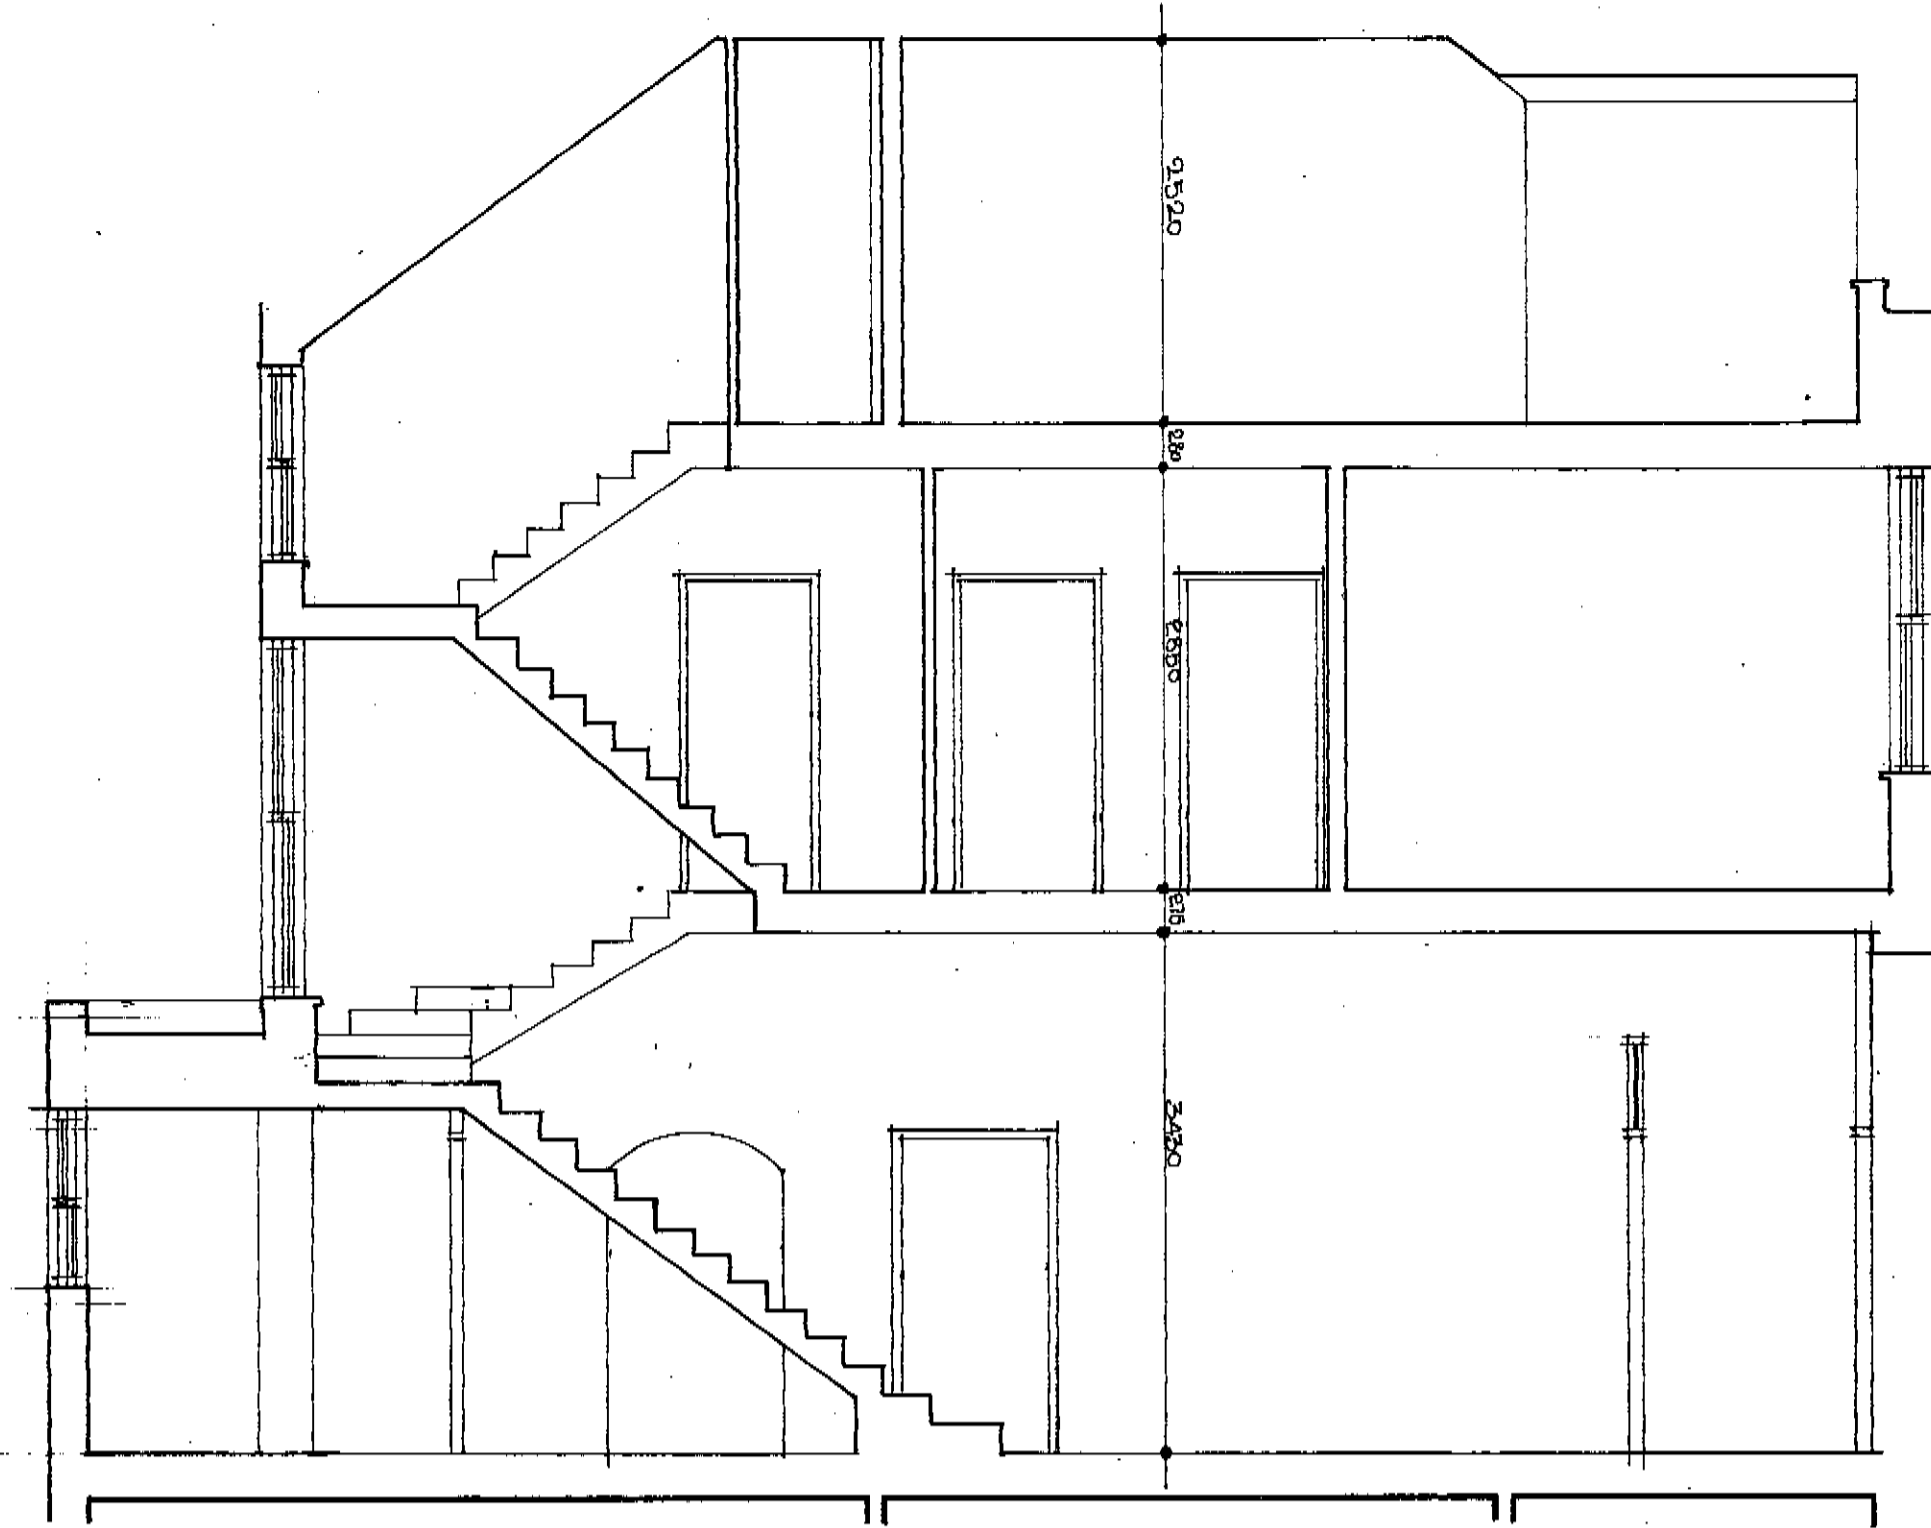

SECTION



FRONT ELEVATION

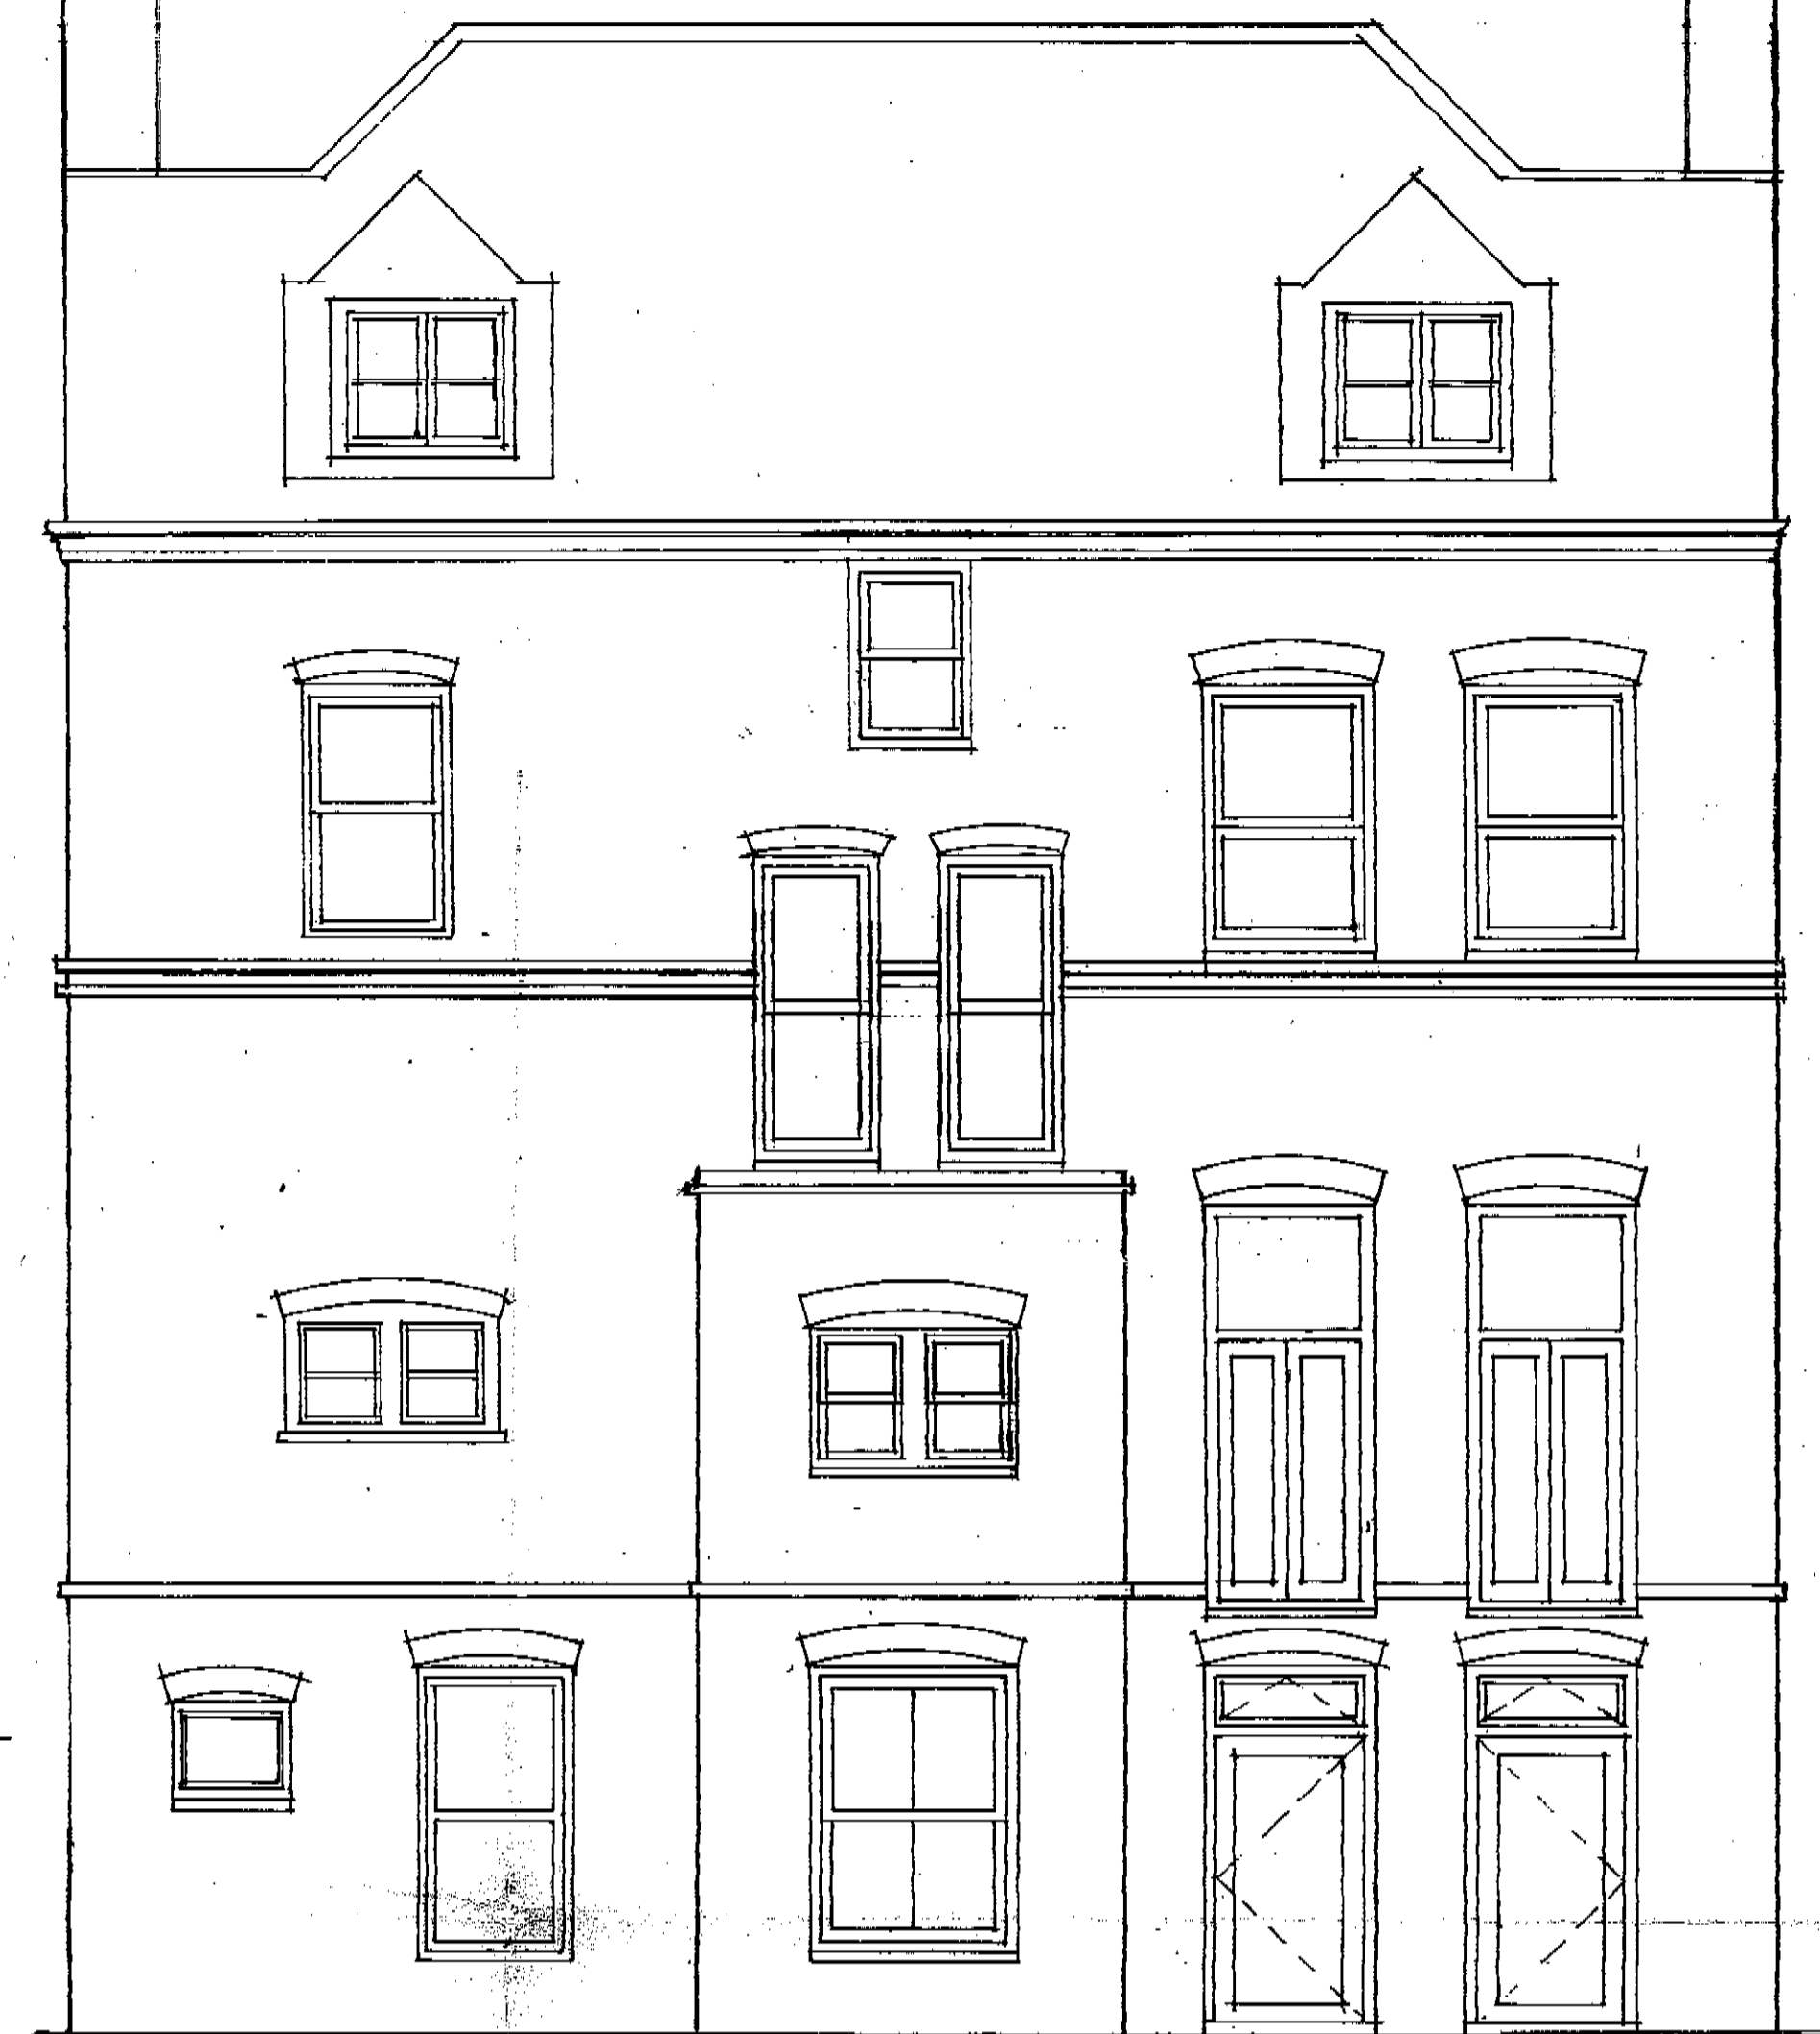

REAR ELEVATION

LONDON BOROUGH OF CAMDEN
TOWN AND COUNTRY PLANNING ACTS
-9 OCT 1986
PLANS APPROVED
NOT APPROVED
ON BEHALF OF THE COUNCIL

DATE REVISION
DO NOT SCALE THIS DRAWING.
CONTRACTOR MUST CHECK ALL DIMENSIONS
FROM SITE.
ANY DISCREPANCIES MUST BE REPORTED TO
THE ARCHITECT IMMEDIATELY.

17 HAMPSTEAD HILL GARDENS
TP 8600670

DEVEREUX and PARTNERS—ARCHITECTS
39 DOUGHTY STREET, LONDON W.C.1.


EXISTING ELEVATIONS & SECTION.

SCALE 1-50 DATE 15.4.86
DRAWN F.S.


JOB NO.	DRAWING NO.
2466	P 2

REVISIONS


--	--	--	--	--	--	--	--	--	--

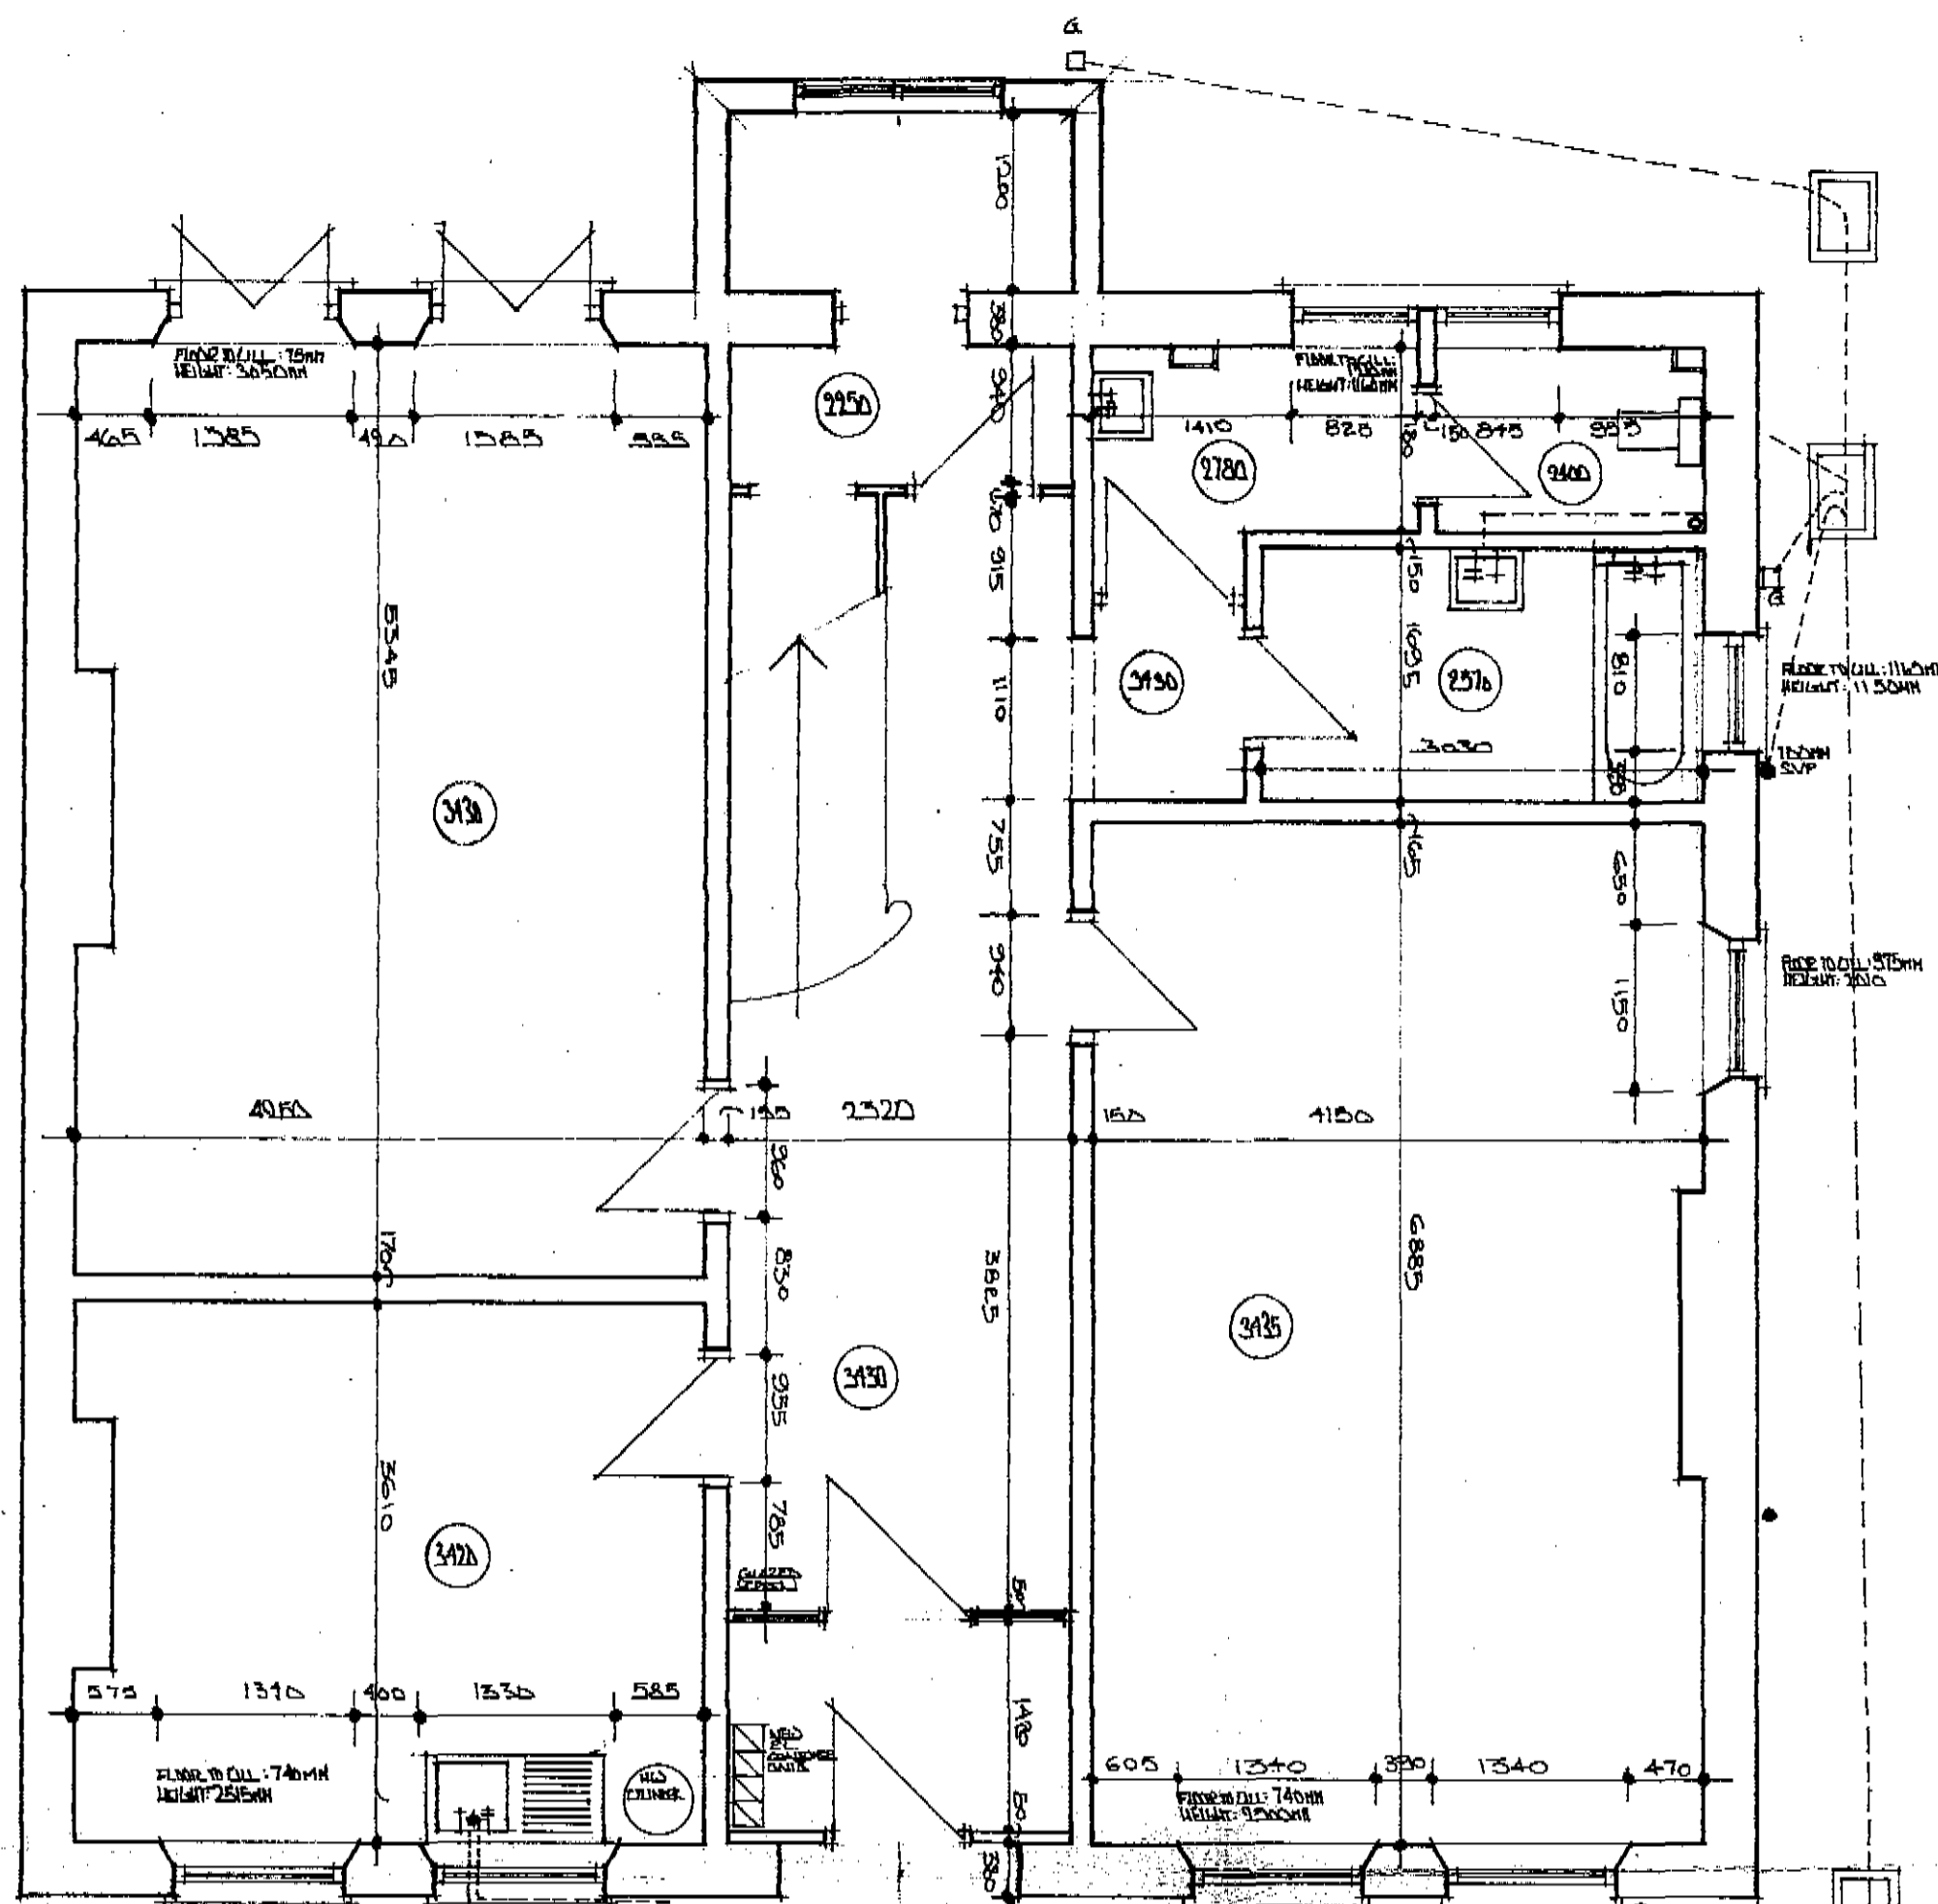


GROUND FLOOR PLAN

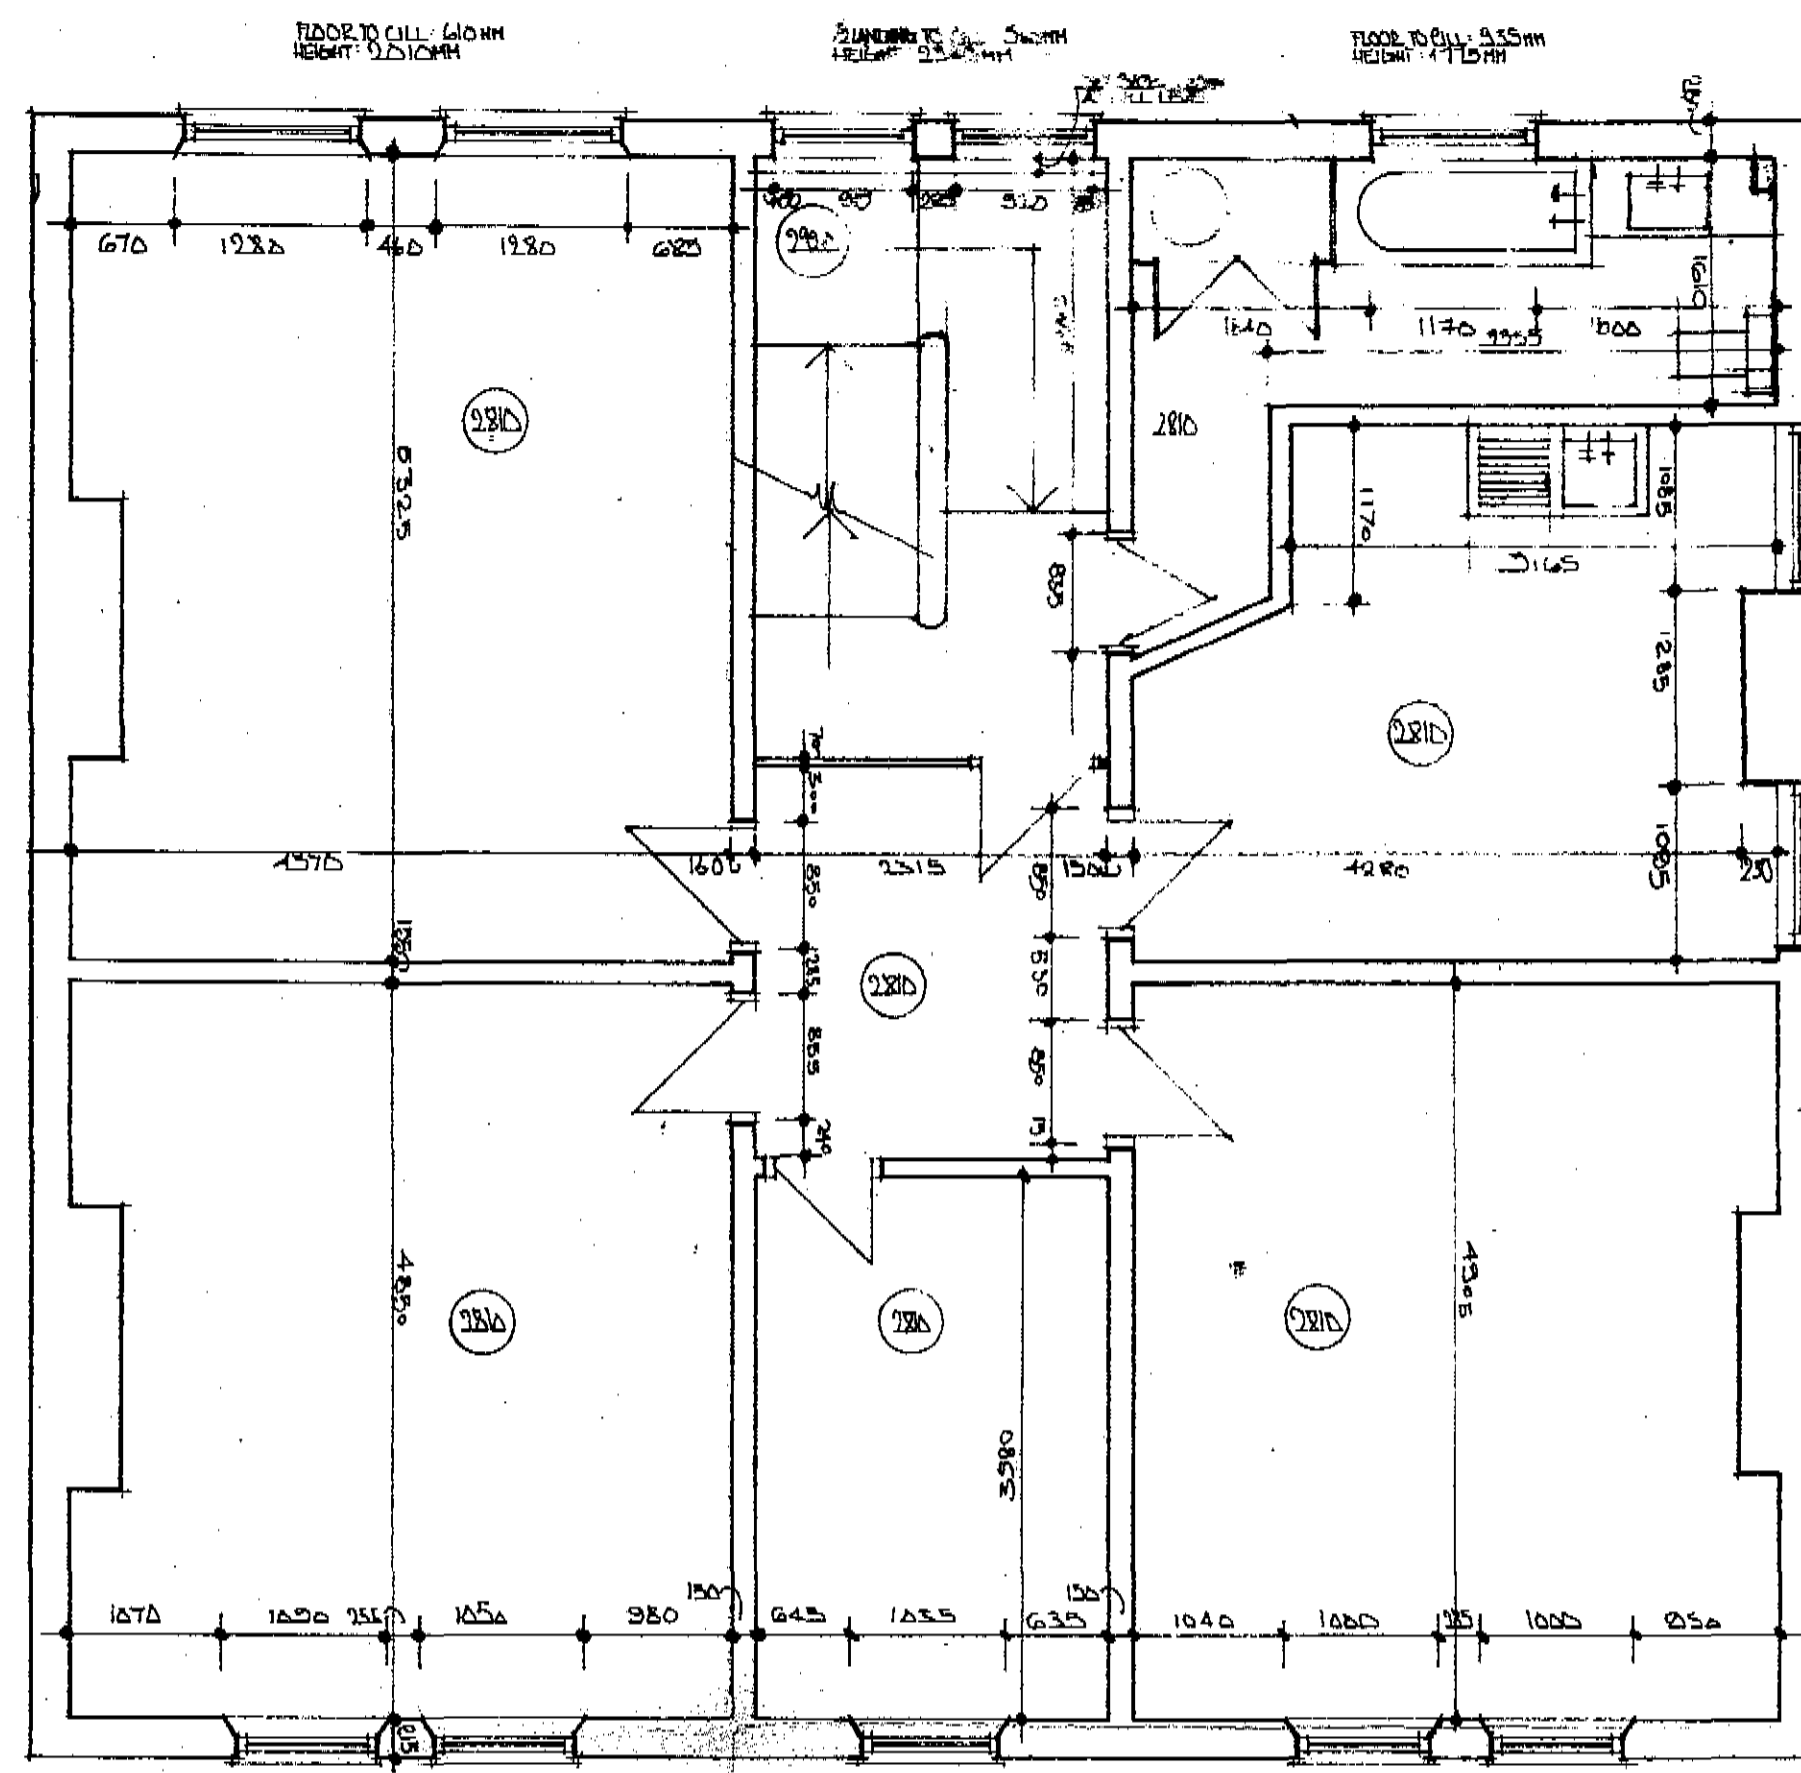

FIRST FLOOR PLAN

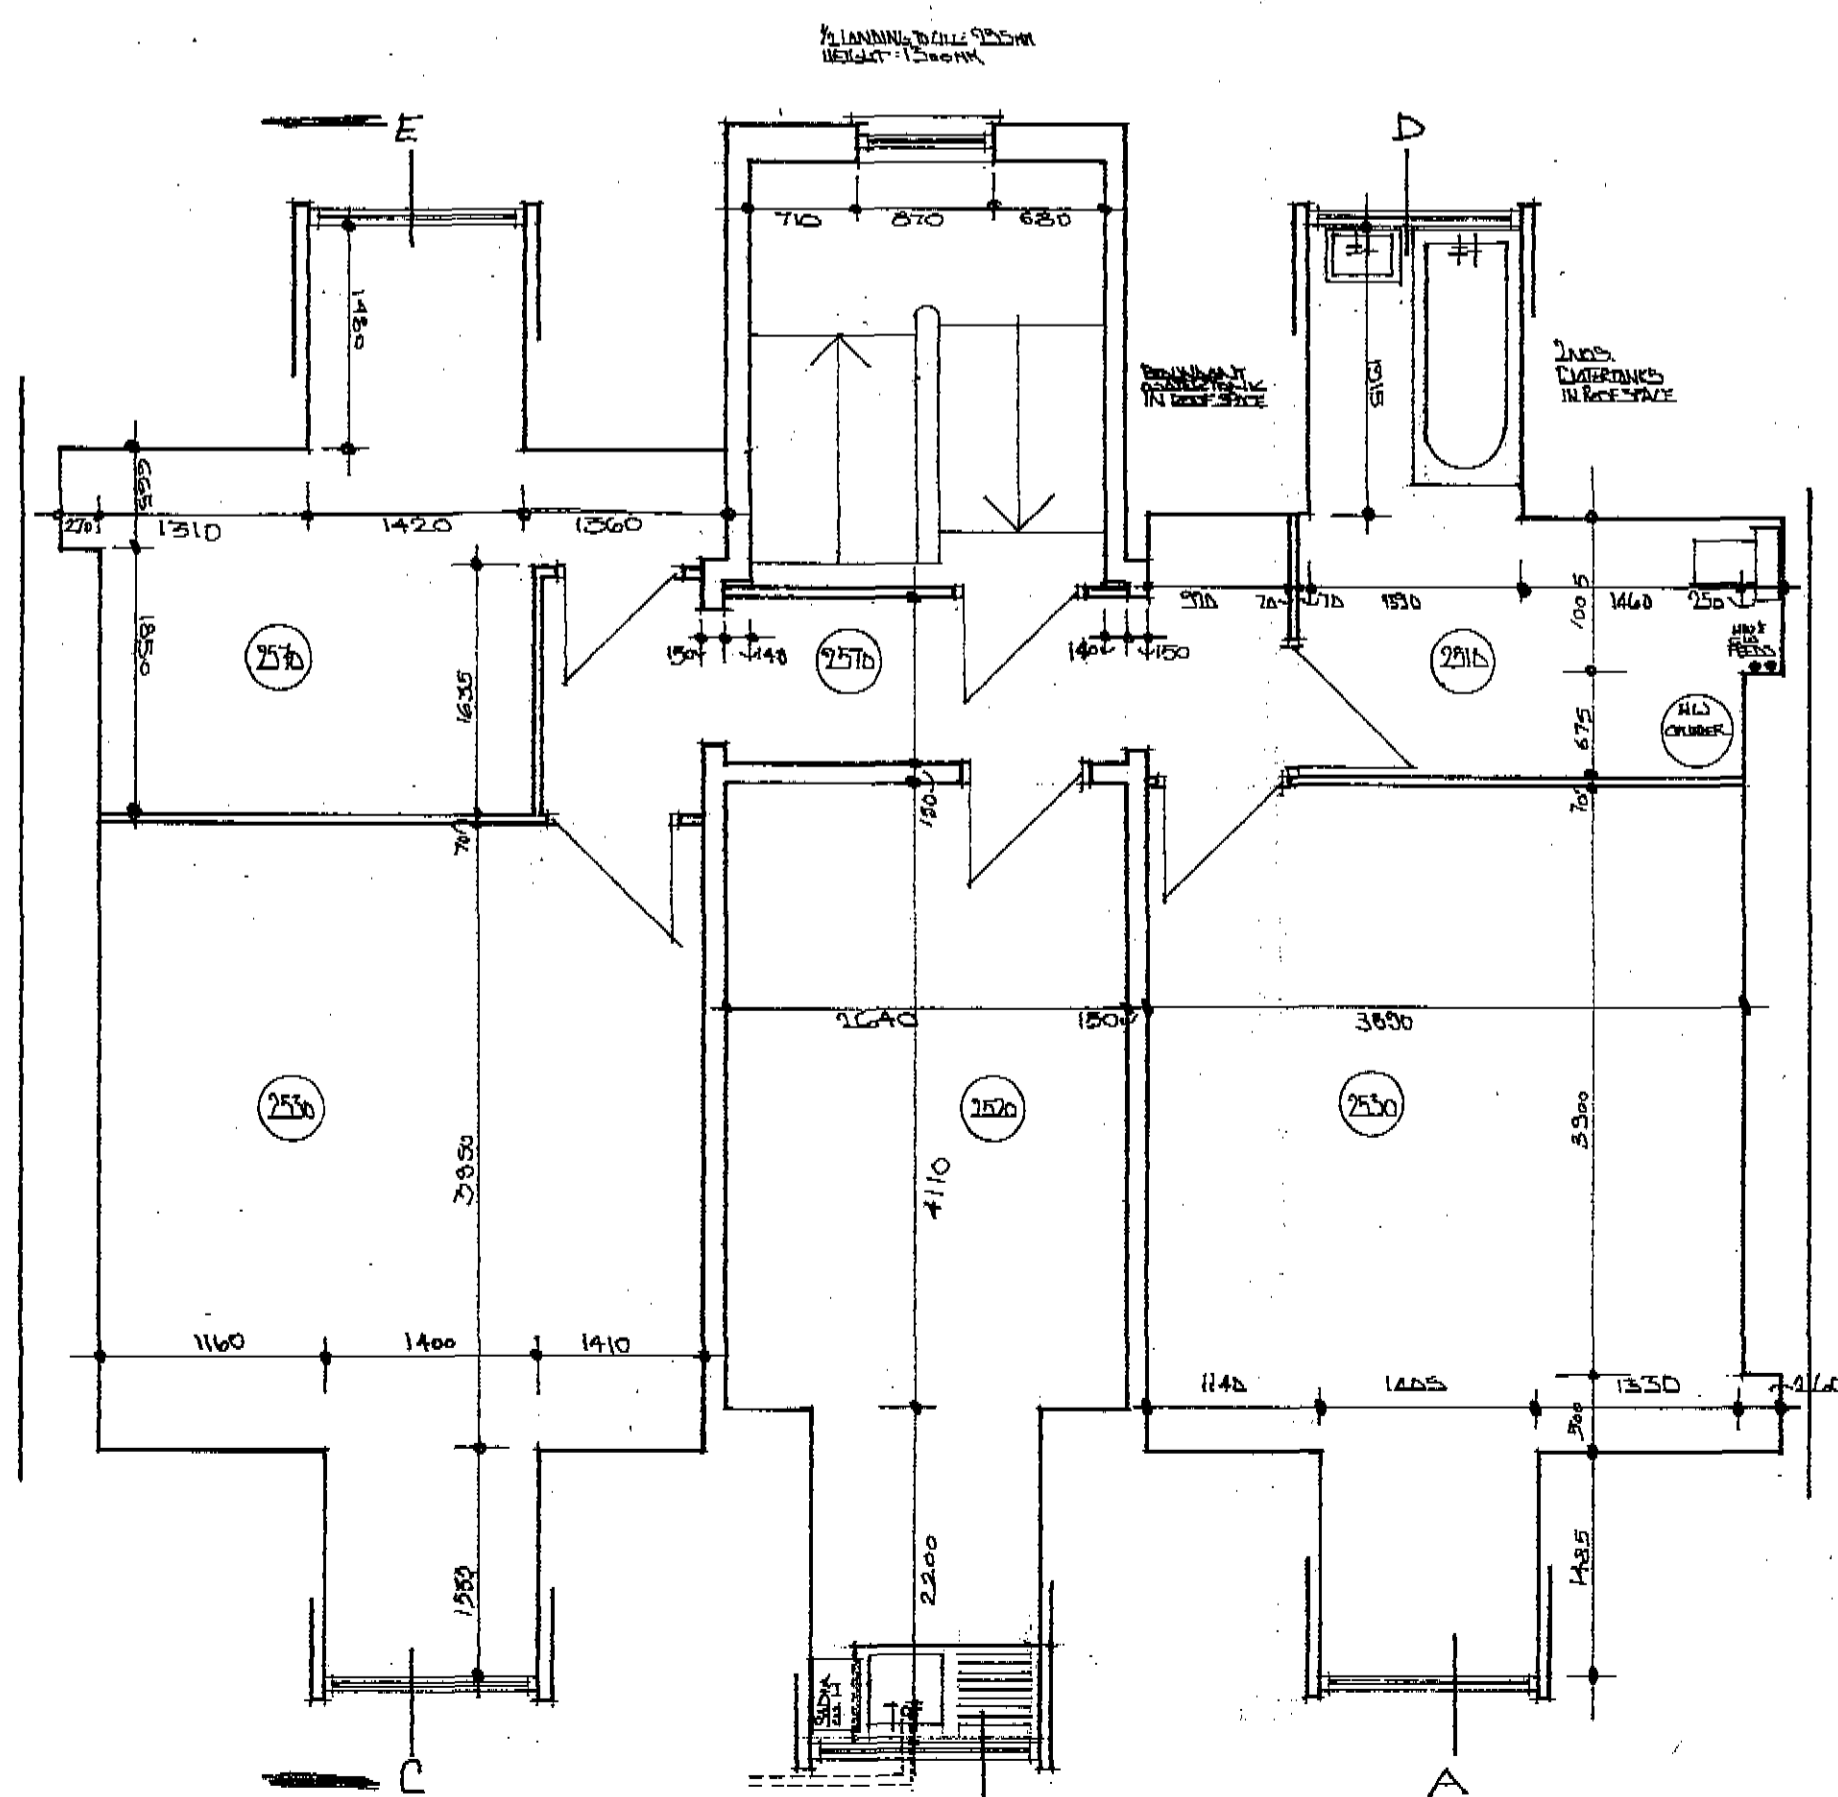

SECOND FLOOR PLAN

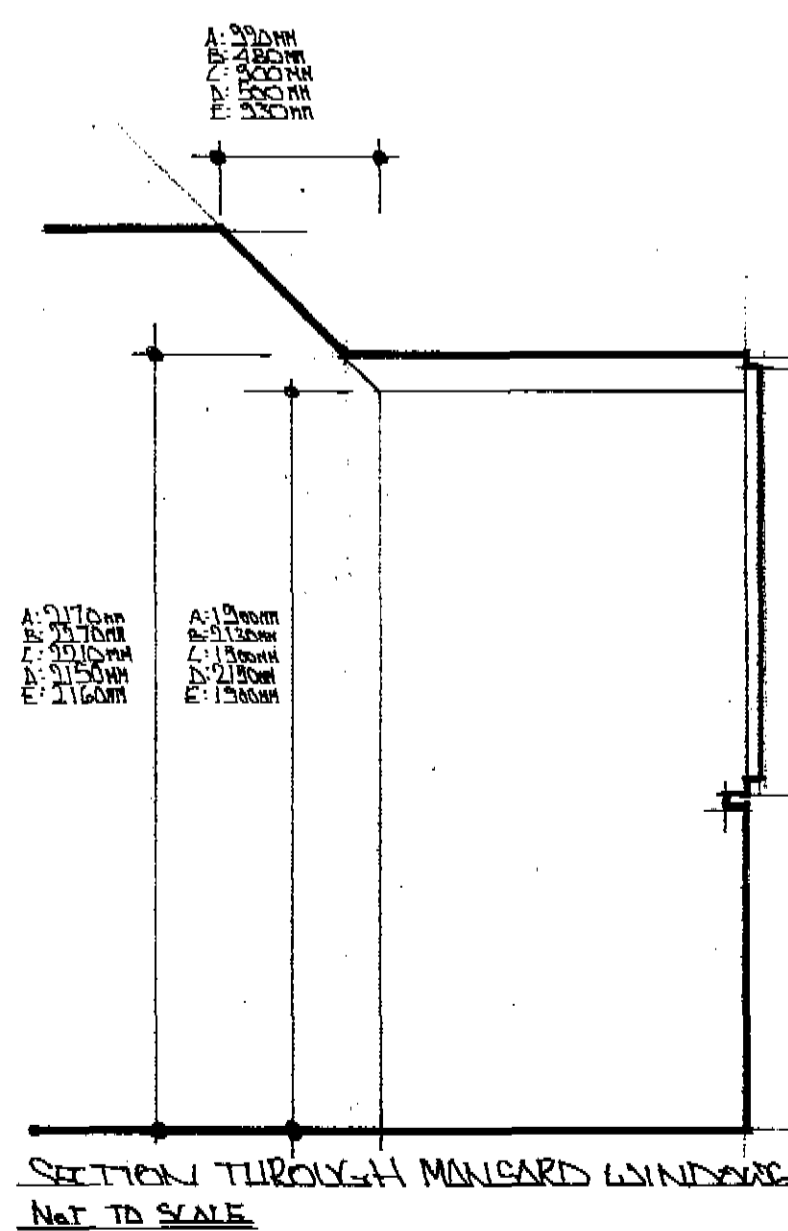

CTP / 28/10/1986
 5800870

LONDON BOROUGH OF CAMDEN
 TOWN AND COUNTRY PLANNING ACTS
 -9 OCT 1986
 PLANS APPROVED
 NOT APPROVED
 ON BEHALF OF THE COUNCIL

DATE REVISION
 DO NOT SCALE THIS DRAWING.
 CONTRACTOR MUST CHECK ALL DIMENSIONS
 FROM SITE.
 ANY DISCREPANCIES MUST BE REPORTED TO
 THE ARCHITECT IMMEDIATELY.

17, HAMPSTEAD HILL GARDENS
 TP 8600670

DEVEREUX and PARTNERS—ARCHITECTS
 39 DOUGHTY STREET, LONDON W.C.1.

EXISTING PLANS

SCALE 1-50 DATE 15.4.86
 DRAWN F.S.

JOB NO. 2466 DRAWING NO. P1

REVISIONS