



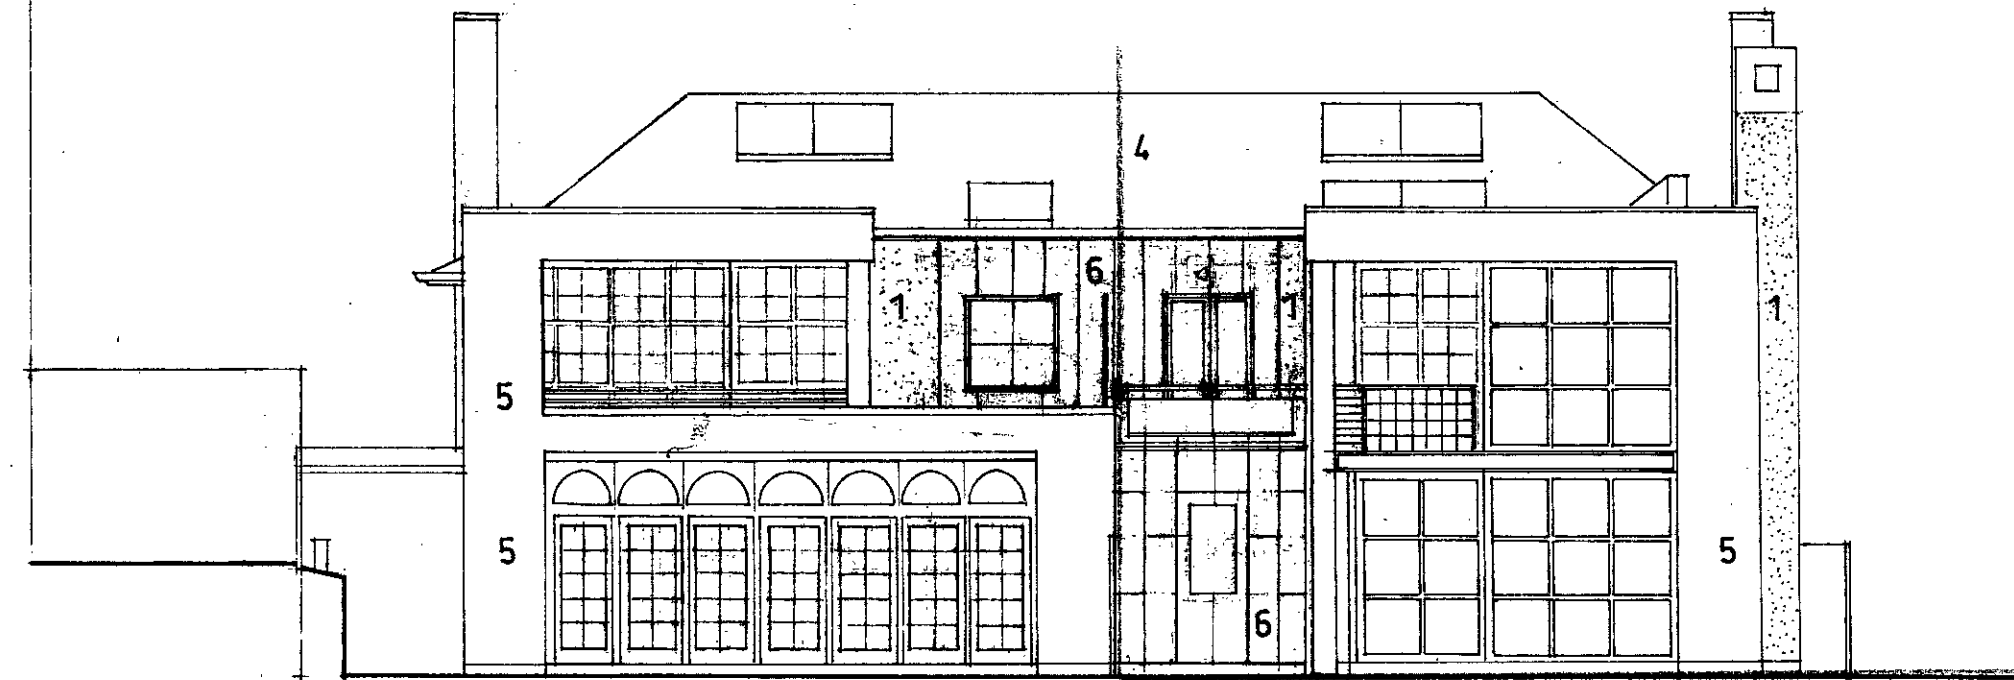


2 ELEVATION TO FROGNAL [east]
A5




3 ELEVATION TO REAR [west]
A5

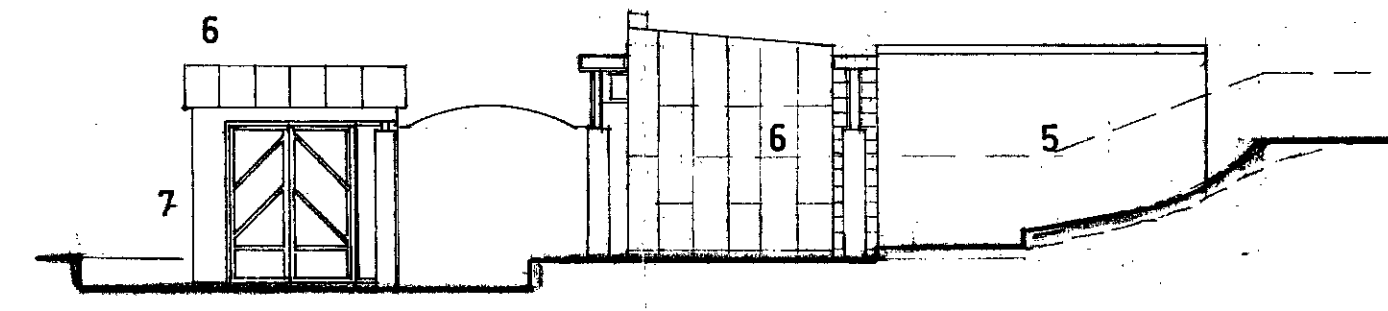


1 EAST ELEVATION PAVILION AND POOL
A

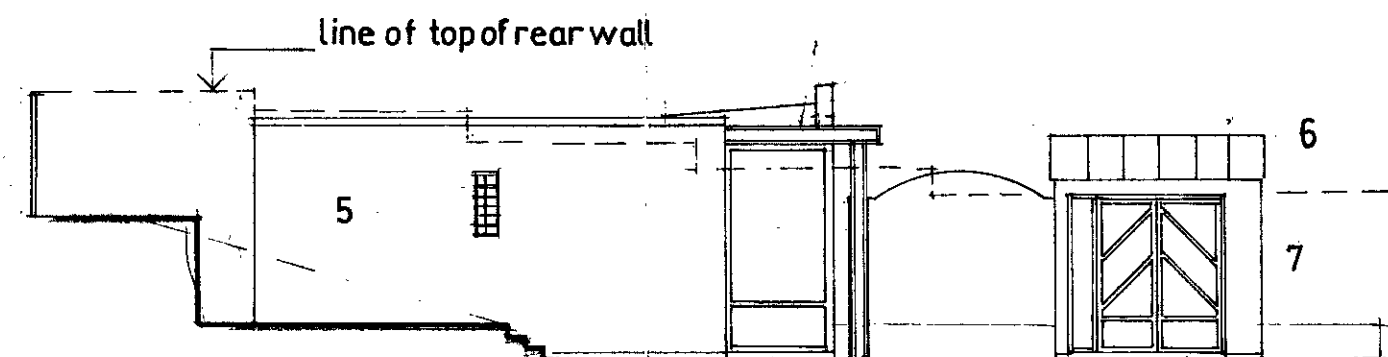


4 WEST ELEVATION POOL AND PAVILION
A5

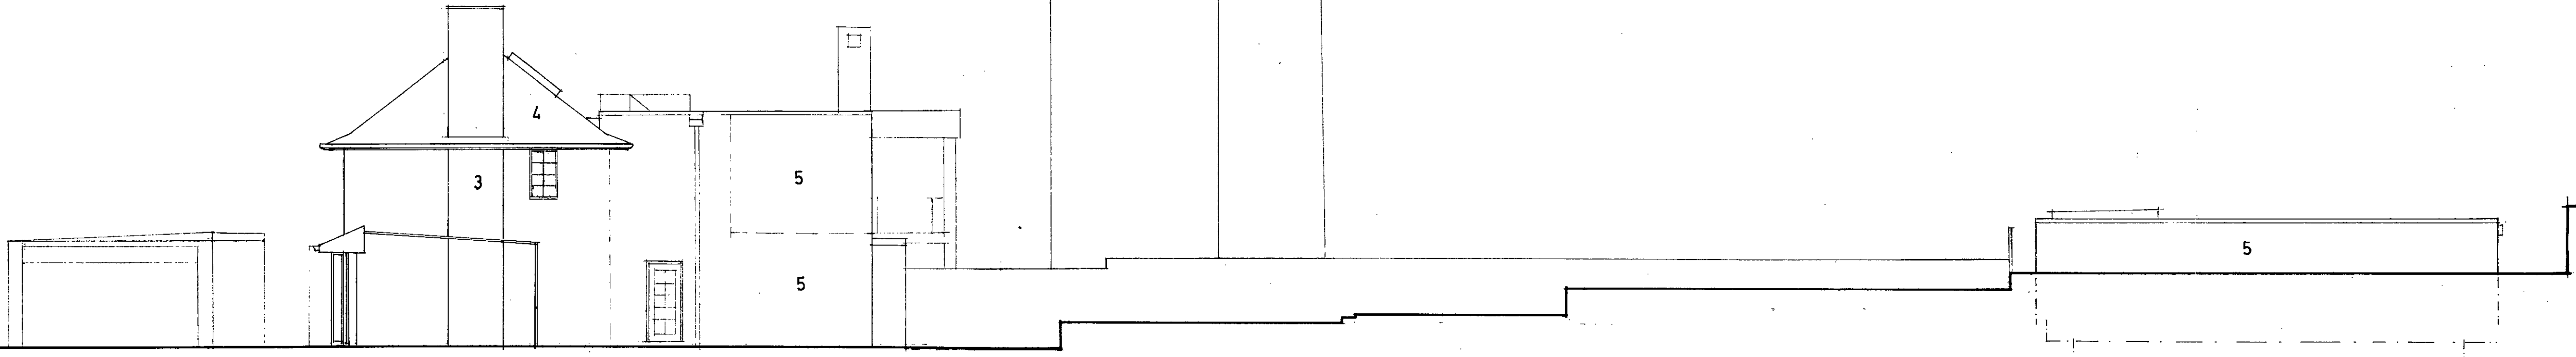


5 SECTION
A5

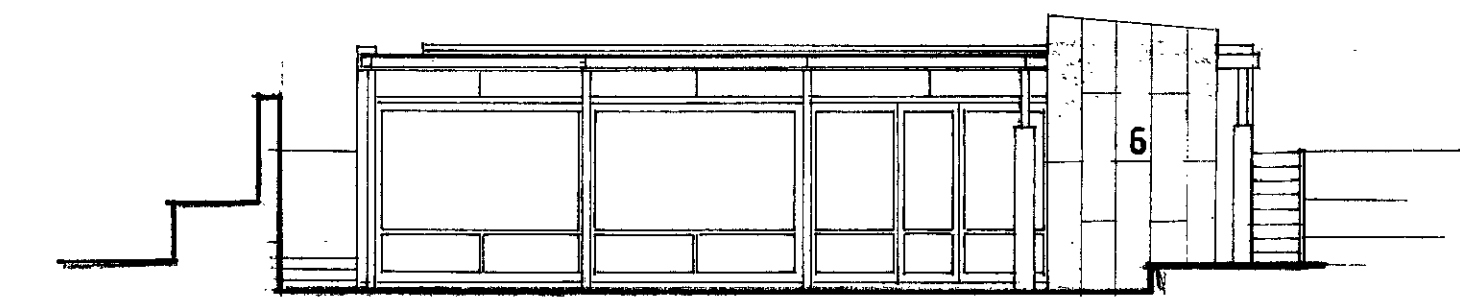

6
A5

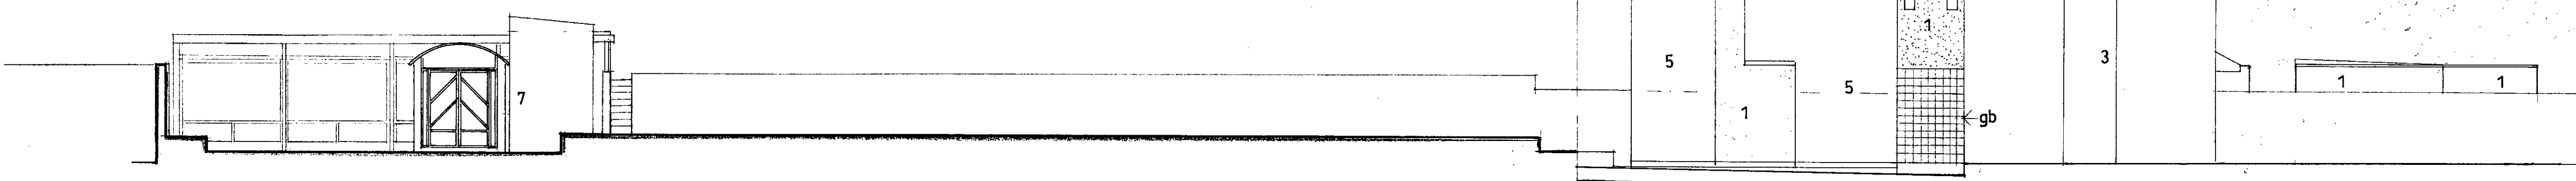

7 SOUTH ELEVATION
A5

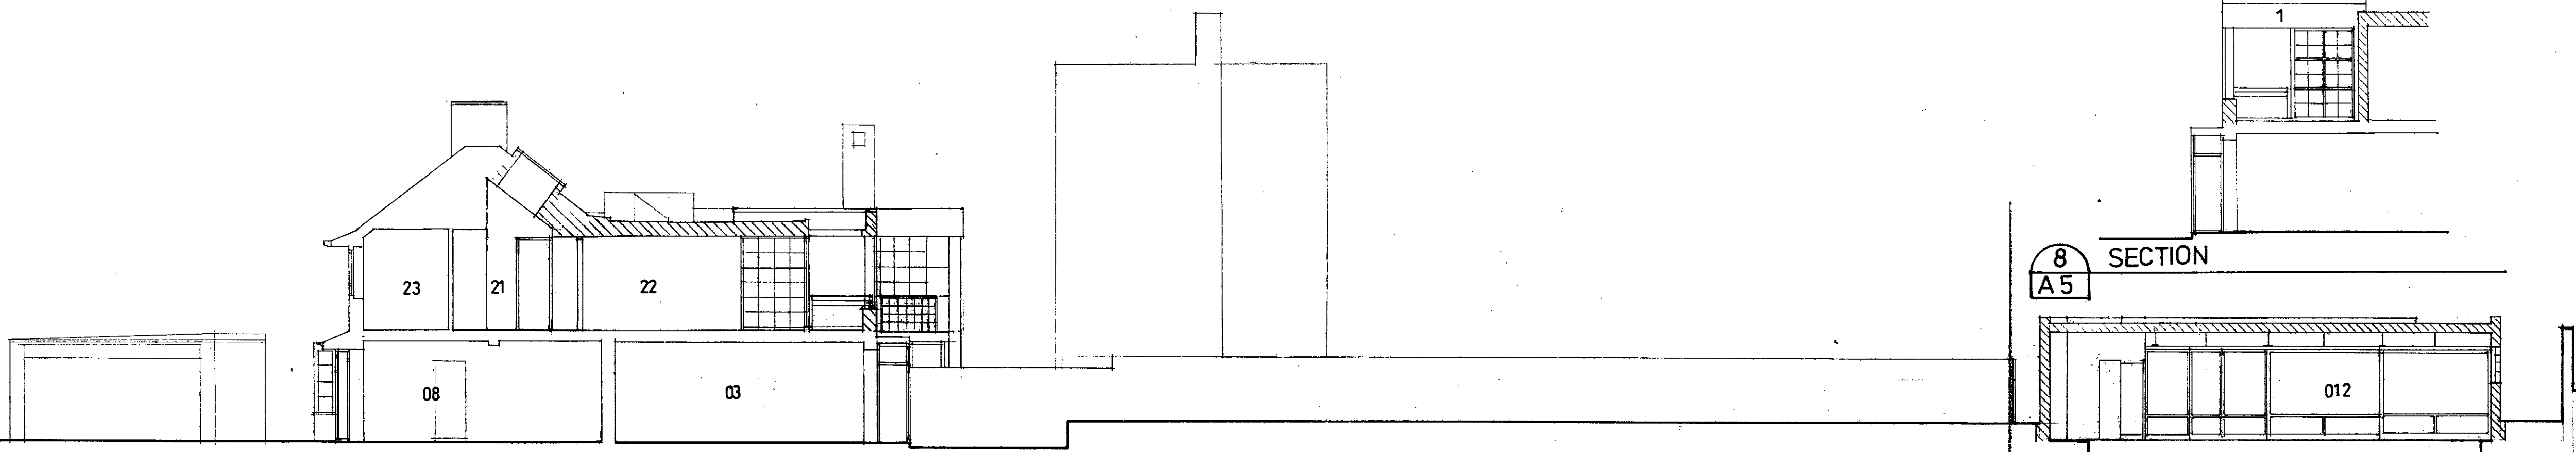

8 SECTION
A5

9 SECTION
A5

- NOTES:
All dimensions must be checked on site and not scaled from this drawing.
01. ENTRANCE HALL
 02. DINING AREA
 03. LIVING AREA
 04. KITCHEN
 05. UTILITY ROOM
 06. LOBBY
 07. CLOAKS/SHOWER
 09. STAIRCASE
 10. GARAGE
 011. PAVILION
 012. SWIMMING POOL
 013. EXISTING YORKSTONE TERRACE
 014. NEW YORKSTONE TERRACE
 015. FISH POOL
 016. RANDOM SIZE SQUARED YORK STONE IN BRICK PAVIOR FRAMES
 017. MARSHALL'S ARCADIAN PAVIORS
 21. UPPER HALL
 22. BEDROOM
 23. BATHROOM
 24. RAKED GRAVEL
 31. GRAVEL FINISH TO FLAT ROOF
 32. LEAD COVERING TO JUNCTION OF FLAT TO PITCHED
 33. EXISTING CLAY TILE ROOF
 34. COPPER TREATED TO GIVE DARK GREEN PATINIA
- FINISHES
1. PAINTED RENDER
 2. CLAY TILES TO MATCH EXISTING
 3. EXISTING FACING BRICKS
 3. EXISTING FACING BRICKS THAT DO NOT MATCH EXISTING (TO BE PAINTED.)
 4. EXISTING CLAY ROOF TILES
 5. PAINTED BRICKWORK
 6. CLADDING IN TREATED COPPER TO GIVE DARK GREEN PATINIA
 7. PAINTED EXTERIOR PLYWOOD
- gd. GLASS BLOCKS
rs. ROLLER SHUTTER
- GENERAL NOTES
- MAIN HOUSE
FRONT ELEVATION
- a) WHITE FINISHED WINDOWS AND PAINTWORK GENERALLY.
 - b) GREY FINISH TO WINDOWS GENERALLY.
 - c) GREY/GREEN FINISH TO STEELWORK GENERALLY.
 - d) COLUMNS IN FAIRFACE FINISH CONCRETE WITH FINE FINISHED SURFACE
 - e) PAINTED BRICK WALLS AND CHIMNEY TO HAVE RECONSTRUCTED STONE COPING AND CAP RESPECTIVELY.

Date	Revisions

© copyright

LONDON BOROUGH OF CROYDON
PLANNING AND TRANSPORT
DEPARTMENT
13 DEC 1990
RECEIVED

09 APR 1991
PLANS NOT APPROVED
ON BEHALF OF THE COUNCIL

BOWLEY JAMES PARTNERSHIP ARCHITECTS

Client CASE COPY
9005 601
9070912


Job Title
31 FROGNAL
HAMPSTEAD LONDON NW3

Drawing Title
SECTIONS AND ELEVATIONS
AS PROPOSED

Scale 1:100


Date Drawn by

Dr. No. A5 Rev.

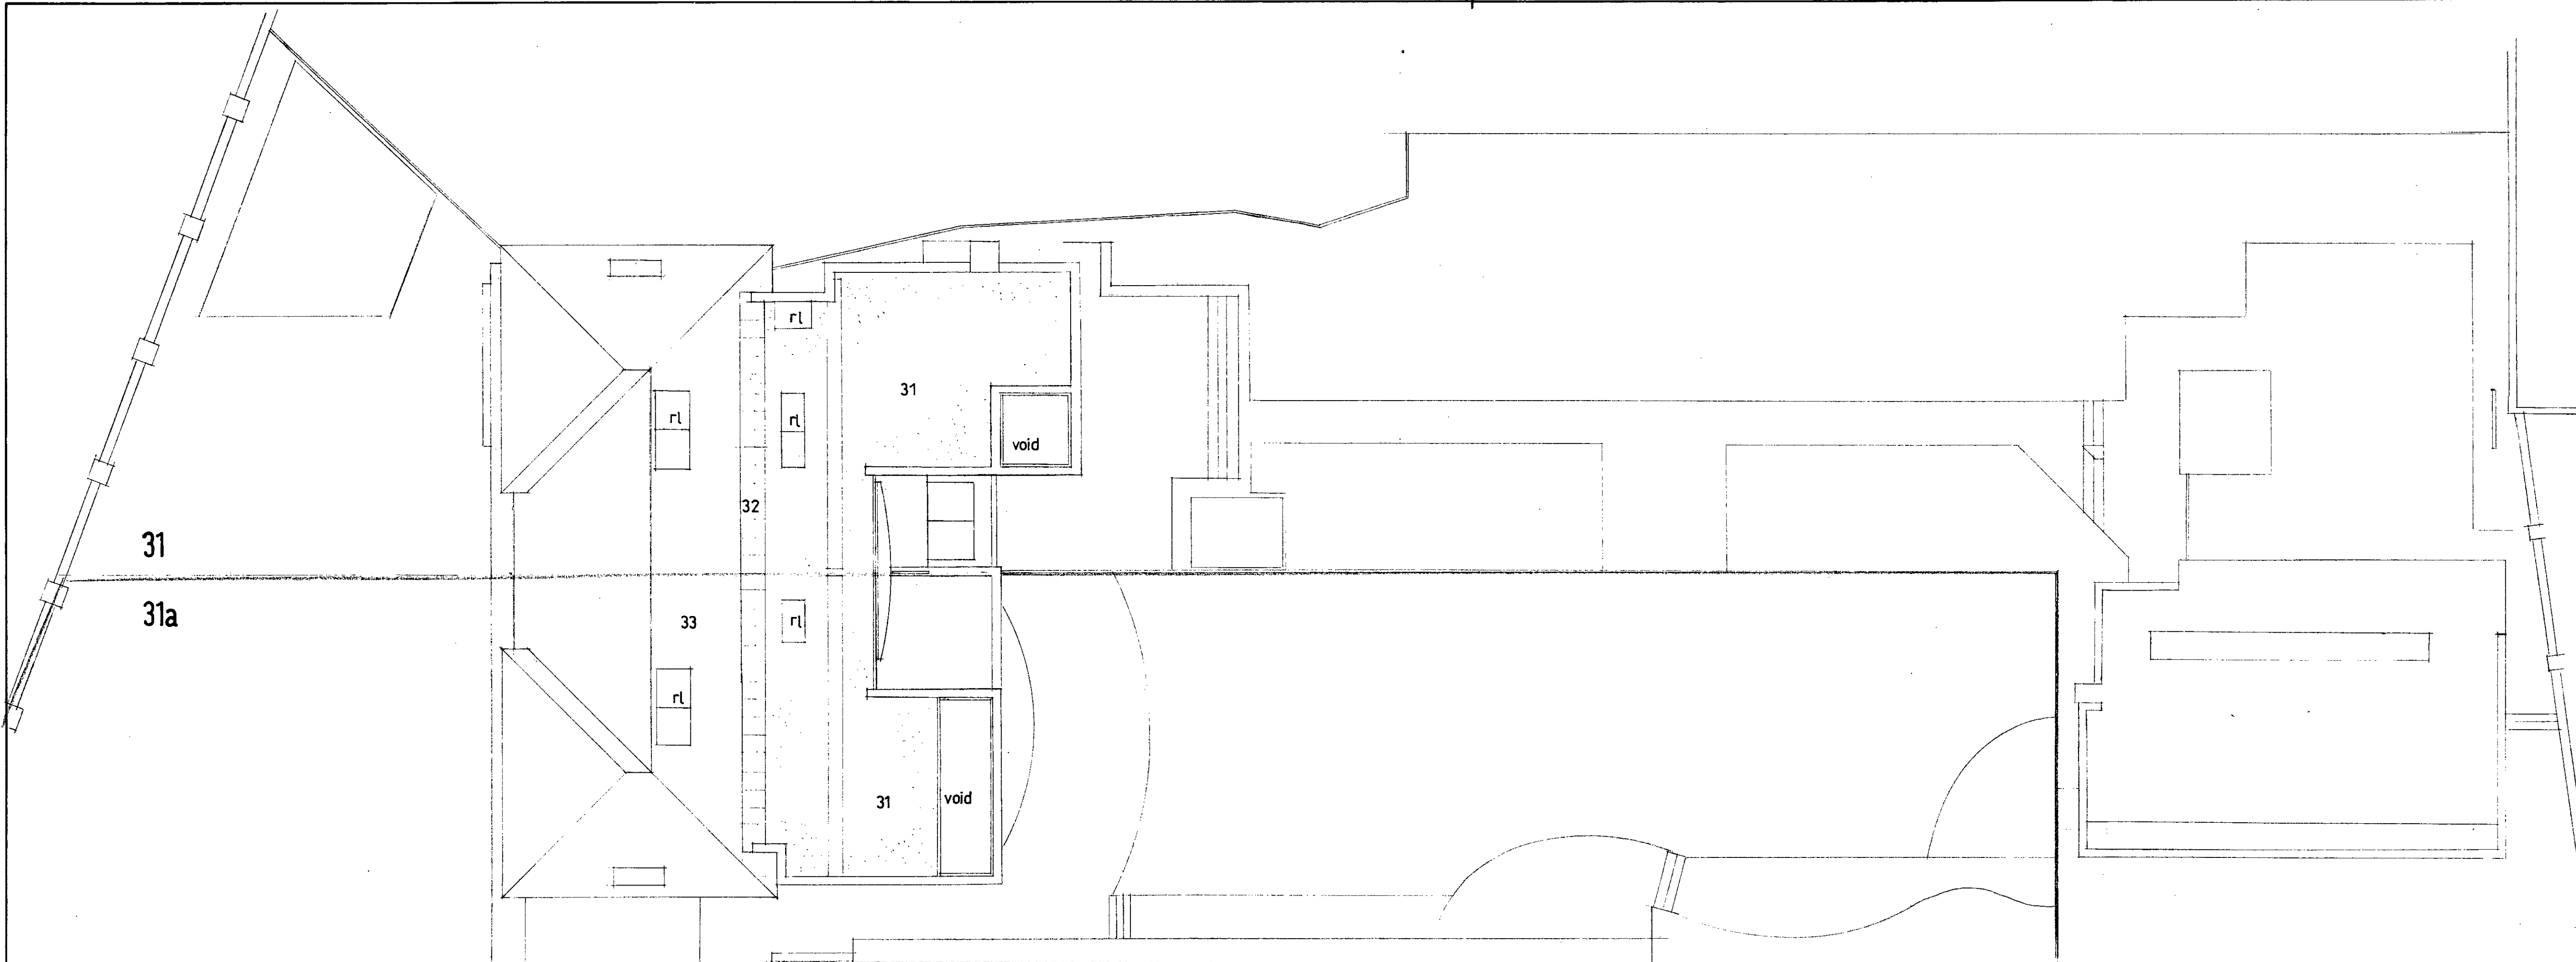


1 PLAN AT ROOF
A4

- NOTES:
All dimensions must be checked on site and not scaled from this drawing.
- 01. ENTRANCE HALL
 - 02. DINING AREA
 - 03. LIVING AREA
 - 04. KITCHEN
 - 05. UTILITY ROOM
 - 06. LOBBY
 - 07. CLOAKS/SHOWER
 - 09. STAIRCASE
 - 10. GARAGE
 - 011. PAVILION
 - 12. SWIMMING POOL
 - 13. EXISTING YORKSTONE TERRACE
 - 14. NEW YORKSTONE TERRACE
 - 15. FISH POOL
 - 16. RANDOM SIZE SQUARED YORK STONE IN BRICK PAVIOR FRAMES
 - 17. MARSHALL'S ARCADIAN PAVIORS
 - 21. UPPER HALL
 - 22. BEDROOM
 - 23. BATHROOM
 - 24. RAKED GRAVEL
 - 31. GRAVEL FINISH TO FLAT ROOF
 - 32. LEAD COVERING TO JUNCTION OF FLAT TO PITCHED
 - 33. EXISTING CLAY TILE ROOF
 - 34. COPPER TREATED TO GIVE DARK GREEN PATINIA
- FINISHES
- 1. PAINTED RENDER
 - 2. CLAY TILES TO MATCH EXISTING
 - 3. EXISTING FACING BRICKS
 - 3. EXISTING FACING BRICKS THAT DO NOT MATCH EXISTING (TO BE PAINTED.)
 - 4. EXISTING CLAY ROOF TILES
 - 5. PAINTED BRICKWORK
 - 6. CLADDING IN TREATED COPPER TO GIVE DARK GREEN PATINIA
 - 7. PAINTED EXTERIOR PLYWOOD
- gd. GLASS BLOCKS
rs. ROLLER SHUTTER
- GENERAL NOTES
- MAIN HOUSE
FRONT ELEVATION
- a) WHITE FINISHED WINDOWS AND PAINTWORK GENERALLY.
 - b) GREY FINISH TO WINDOWS GENERALLY.
 - c) GREY/GREEN FINISH TO STEELWORK GENERALLY.
 - d) COLUMNS IN FAIRFACE FINISH CONCRETE WITH FINE FINISHED SURFACE
 - e) PAINTED BRICK WALLS AND CHIMNEY TO HAVE RECONSTRUCTED STONE COPING AND CAP RESPECTIVELY.

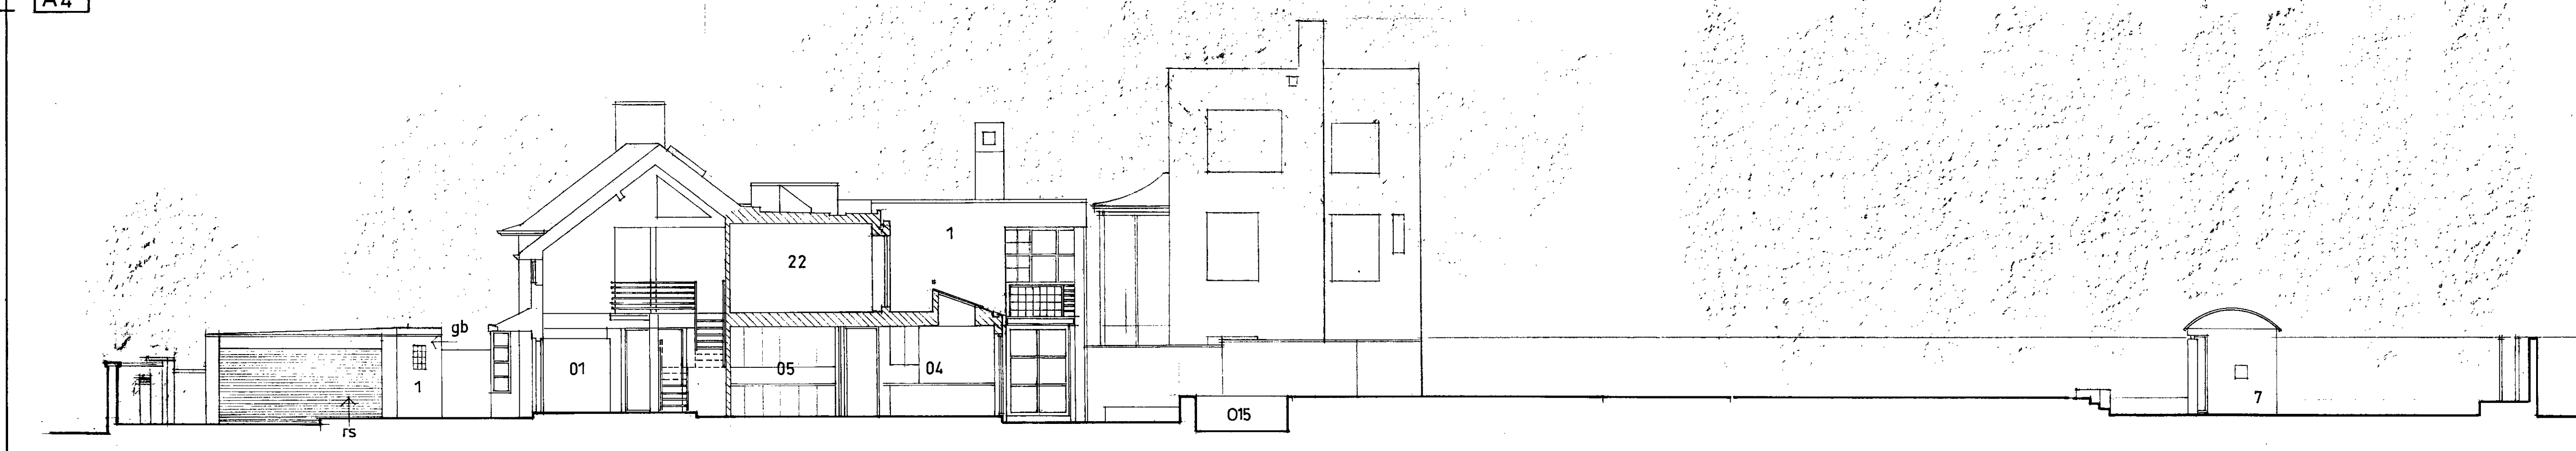

2 SECTION
A4

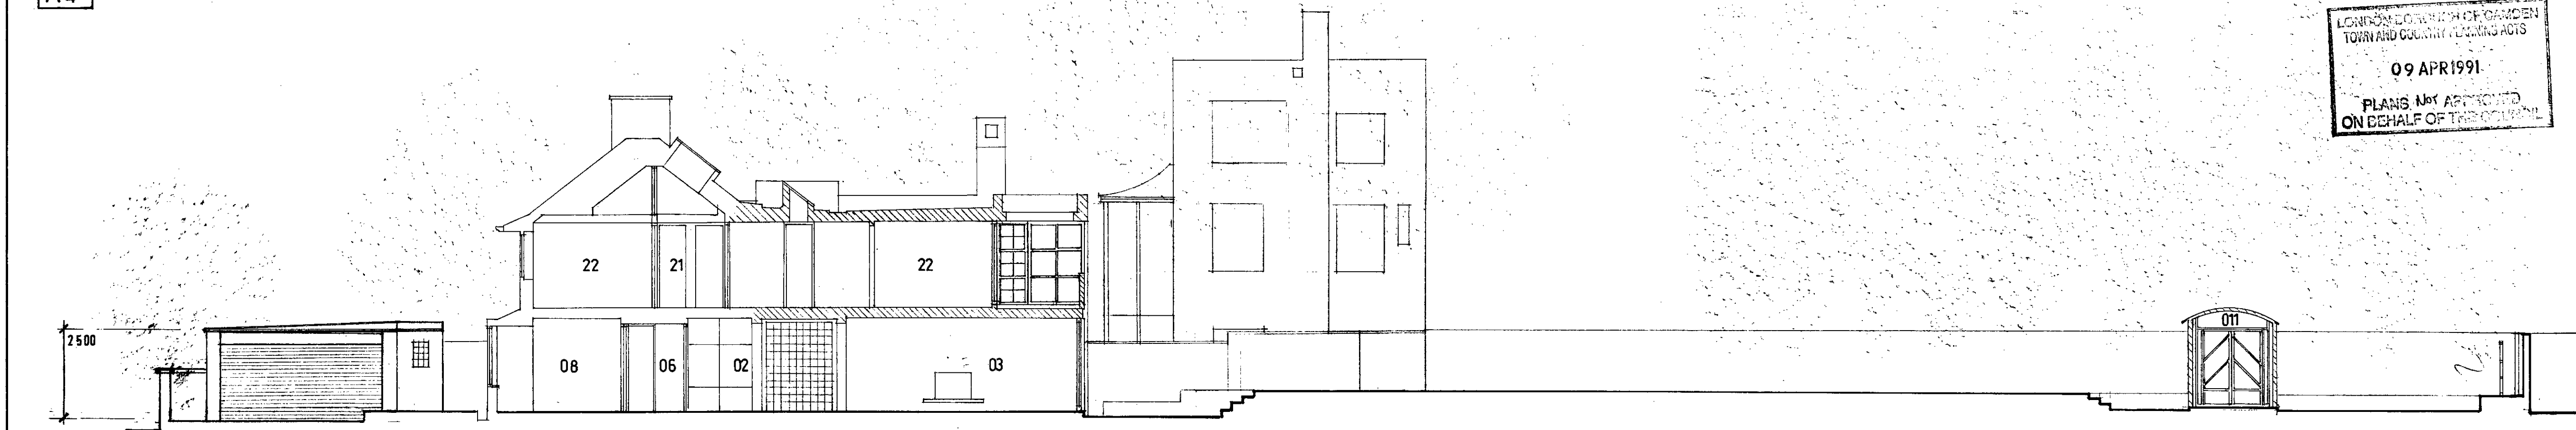

3 SECTION
A4

Date	Revisions

© copyright

LONDON BOROUGH OF CAMDEN
PLANNING AND TRANSPORT
DEPARTMENT
12 DEC 1990
RECEIVED

BOWLEY JAMES PARTNERSHIP ARCHITECTS
105 KINGSWAY ROAD
LONDON W1P 9JH

Client CASE COPY
9005601
9070912

Job Title
**31A FROGNAL
HAMPSTEAD LONDON NW3**


LONDON BOROUGH OF CAMDEN
TOWN AND COUNCIL PLANNING ACTS
09 APR 1991
PLANS NOT APPROVED
ON BEHALF OF THE COUNCIL

Drawing Title
**ROOF PLAN AND SECTIONS
AS PROPOSED**


Scale 1:100

Date Drawn by

Drg. No. **A4** Rev.

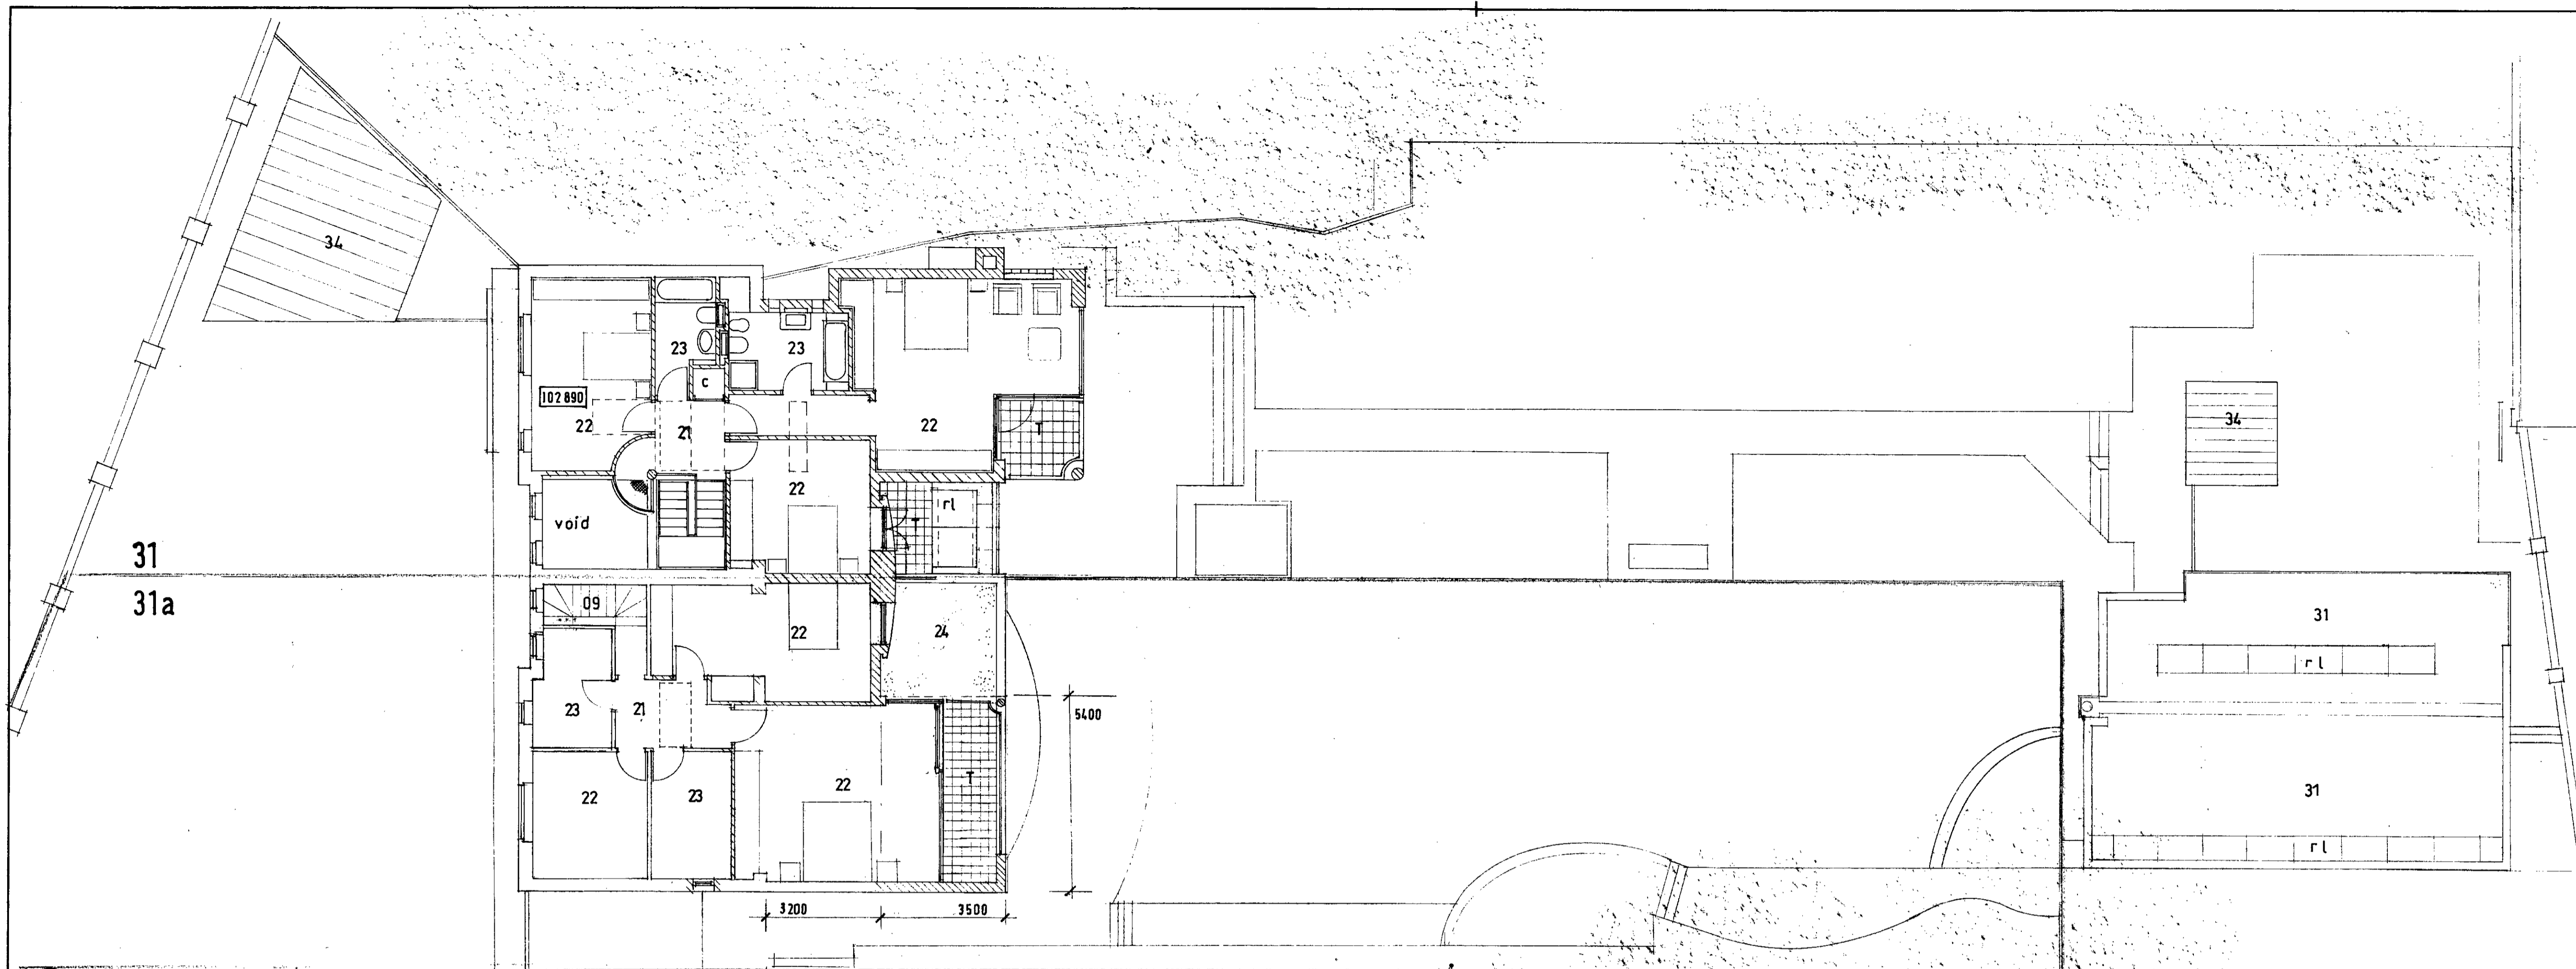

1 PLAN AT FIRST FLOOR

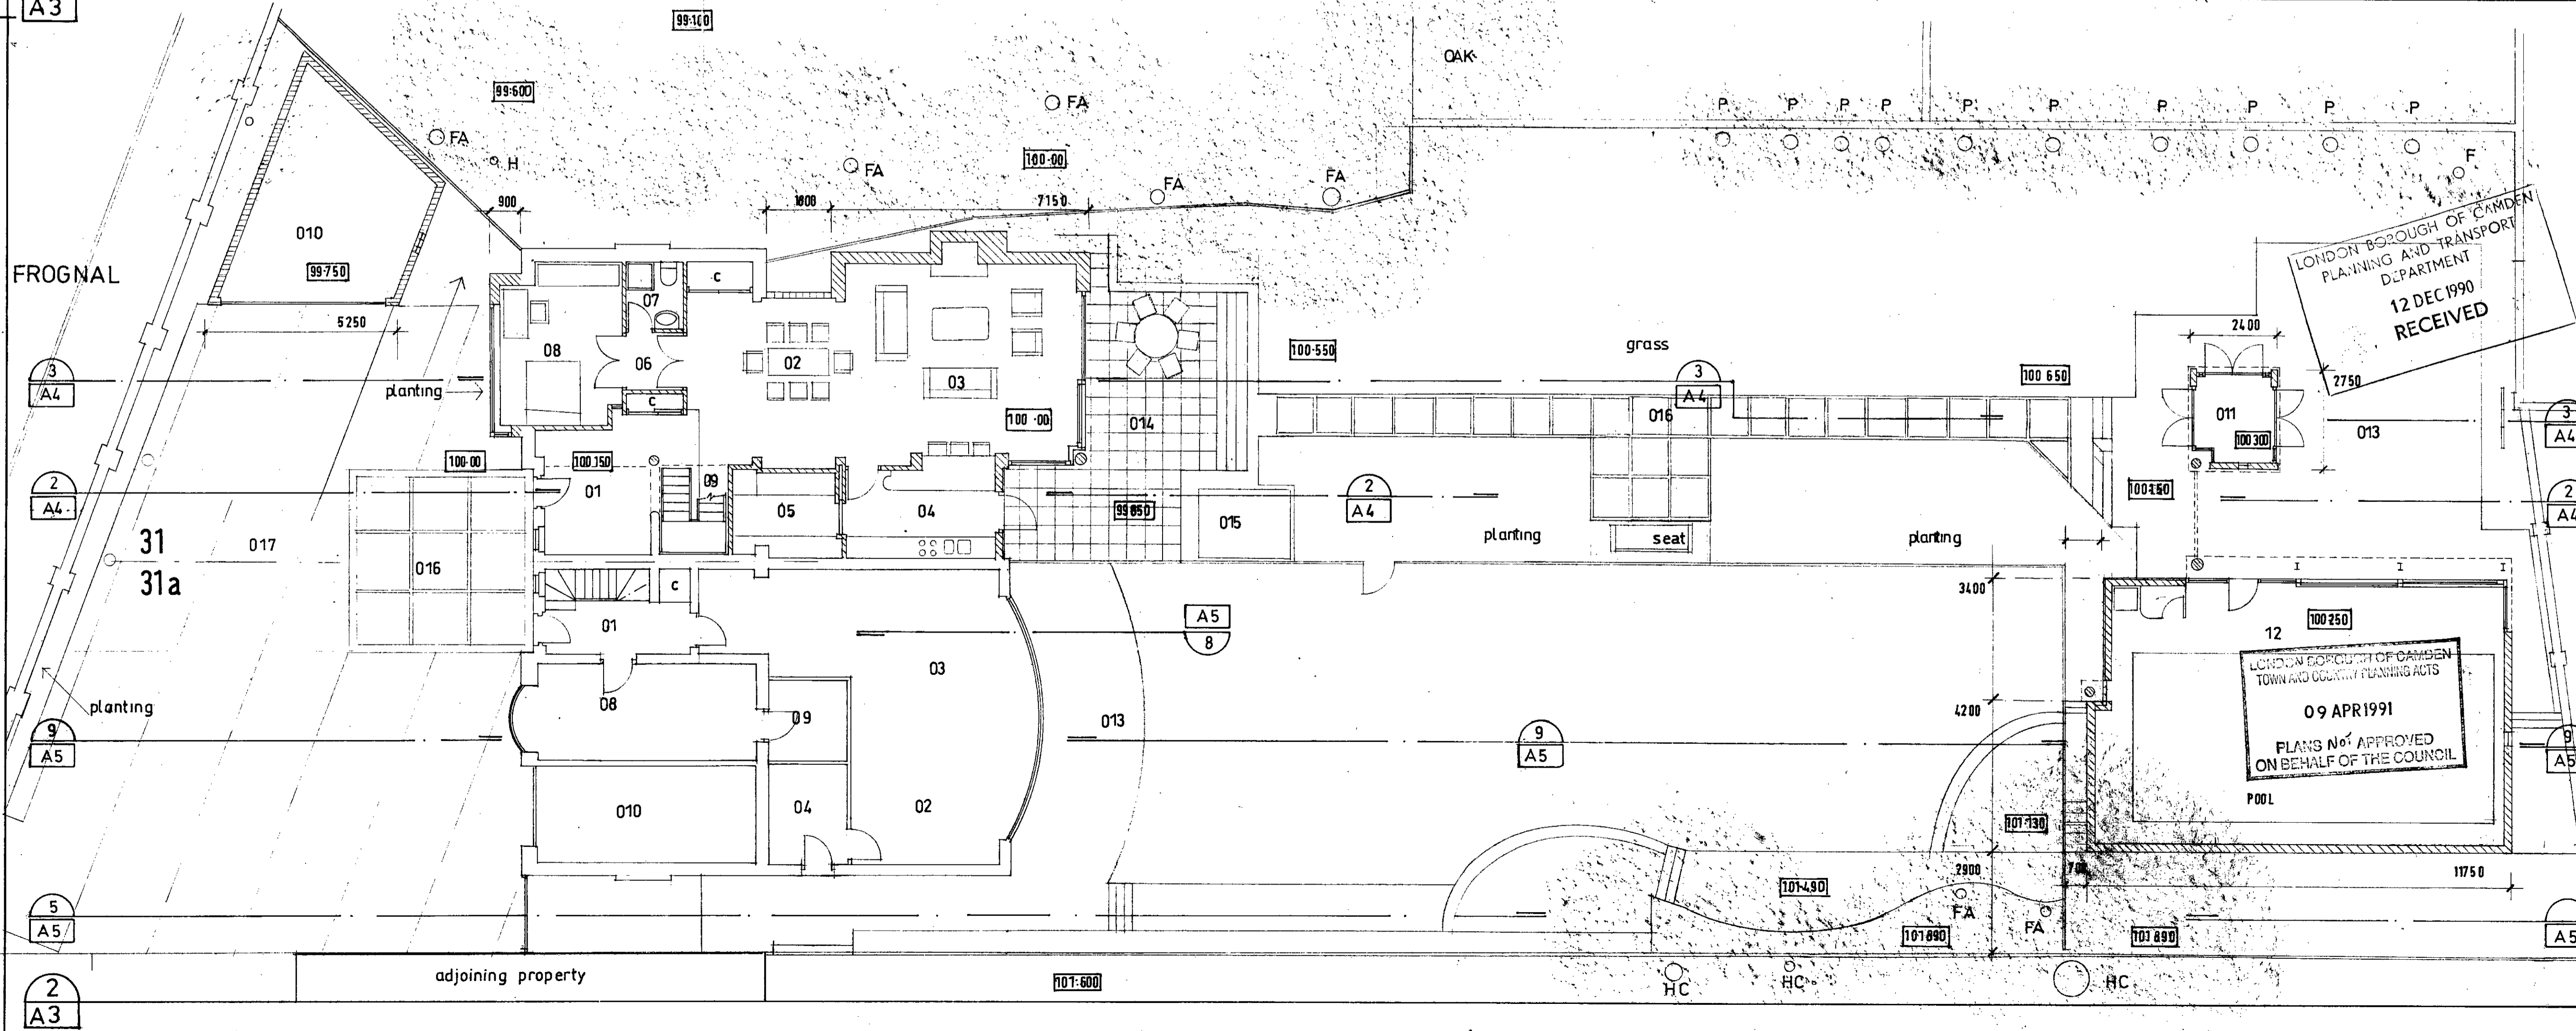

GROUND AND FIRST FLOOR PLANS AS PROPOSED

- NOTES:
- All dimensions must be checked on site and not scaled from this drawing.
- 01. ENTRANCE HALL
 - 02. DINING AREA
 - 03. LIVING AREA
 - 04. KITCHEN
 - 05. UTILITY ROOM
 - 06. LOBBY
 - 07. CLOAKS/SHOWER
 - 09. STAIRCASE
 - 10. GARAGE
 - 101. PAVILION
 - 102. SWIMMING POOL
 - 103. EXISTING YORKSTONE TERRACE
 - 104. NEW YORKSTONE TERRACE
 - 105. FISH POOL
 - 106. RANDOM SIZE SQUARED YORK STONE IN BRICK PAVIOR FRAMES
 - 107. MARSHALL'S ARCADIAN PAVIORS
 - 21. UPPER HALL
 - 22. BEDROOM
 - 23. BATHROOM
 - 24. RAKED GRAVEL
 - 31. GRAVEL FINISH TO FLAT ROOF
 - 32. LEAD COVERING TO JUNCTION OF FLAT TO PITCHED
 - 33. EXISTING CLAY TILE ROOF
 - 34. COPPER TREATED TO GIVE DARK GREEN PATINIA
- FINISHES
- 1. PAINTED RENDER
 - 2. CLAY TILES TO MATCH EXISTING
 - 3. EXISTING FACING BRICKS
 - 3. EXISTING FACING BRICKS THAT DO NOT MATCH EXISTING (TO BE PAINTED.)
 - 4. EXISTING CLAY ROOF TILES
 - 5. PAINTED BRICKWORK
 - 6. CLADDING IN TREATED COPPER TO GIVE DARK GREEN PATINIA
 - 7. PAINTED EXTERIOR PLYWOOD
- gd. GLASS BLOCKS
 re. ROLLER SHUTTER
- GENERAL NOTES
- MAIN HOUSE
 FRONT ELEVATION
- a) WHITE FINISHED WINDOWS AND FRAMEWORK GENERALLY.
 - b) GREY FINISH TO WINDOWS GENERALLY.
 - c) GREY/GREEN FINISH TO STEELWORK GENERALLY.
 - d) COLUMNS IN FAIRFACE FINISH CONCRETE WITH FINE FINISHED SURFACE
 - e) PAINTED BRICK WALLS AND CHIMNEY TO HAVE RECONSTRUCTED STONE COPING AND CAP RESPECTIVELY.

Date	Revisions

© Copyright
 TREES

F.A. FALSE ACACIA
 ROBINIA PSEUDOACACIA
 P. LOMBARDO POPLAR
 POPULUS NIGRA
 F. FRUIT TREE
 OAK. OAK
 QUERCUS ROBUR
 H.C. COMMON HORSE CHESTNUT
 ARSUTUS HIPPOCASTANUM
 H. HAWTHORN
 CRATAEGUS MONOGYNA

LONDON BOROUGH OF CAMDEN
 PLANNING AND TRANSPORT
 DEPARTMENT
 12 DEC 1990
 RECEIVED

BOWLEY JAMES PARTNERSHIP ARCHITECTS
 70 KINGSWAY CROSS
 LONDON SW3 4JF
 01 544 0825

Client CASE COPY
 9005601
 9070912


Job Title
 31 FROGNAL
 HAMPSTEAD LONDON NW3

Drawing Title
 GROUND AND FIRST FLOOR
 PLANS AS PROPOSED
 LONDON BOROUGH OF CAMDEN
 TOWN AND COUNTRY PLANNING ACTS
 09 APR 1991
 PLANS No. 1 APPROVED
 ON BEHALF OF THE COUNCIL

Scale 1:100


Date Drawn by

Drg. No. **A3** Rev.

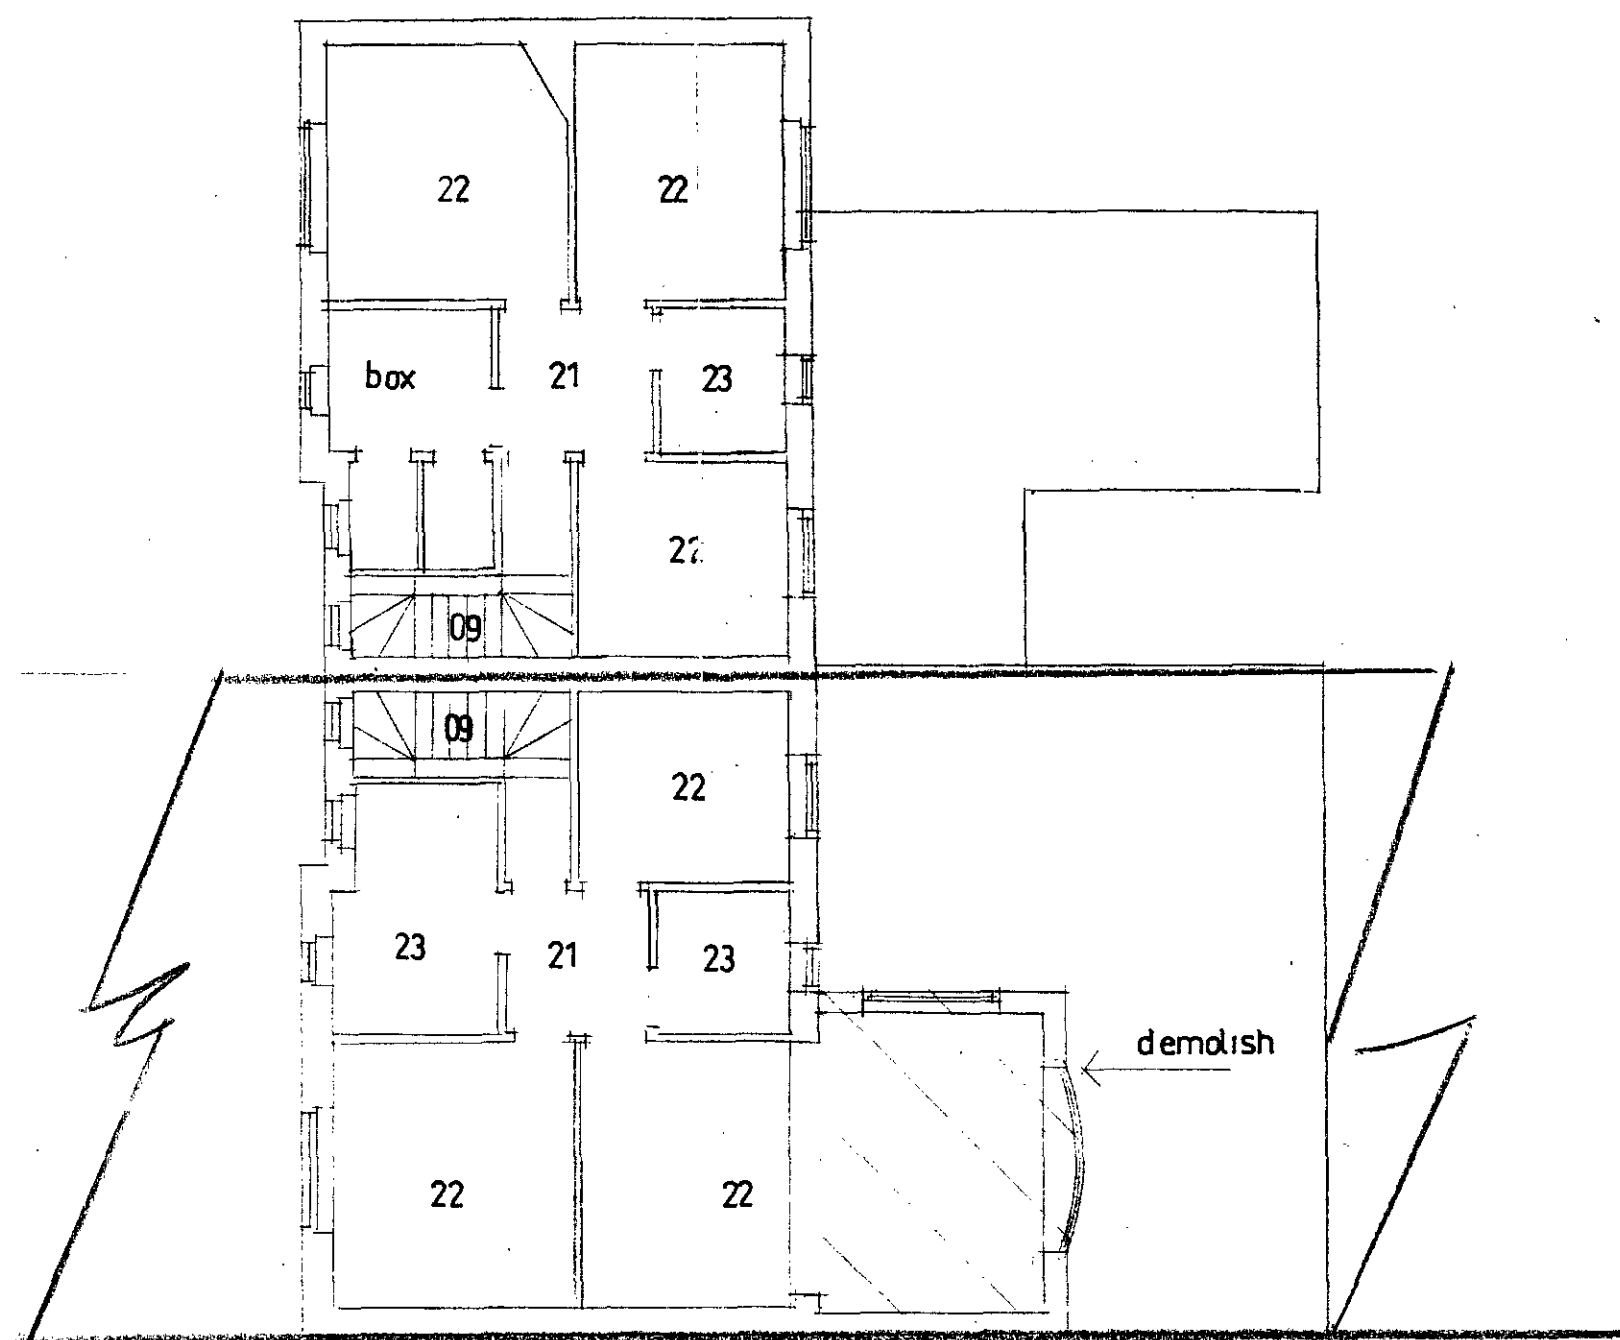


31
31a


3 PLAN AT FIRST FLOOR
A2

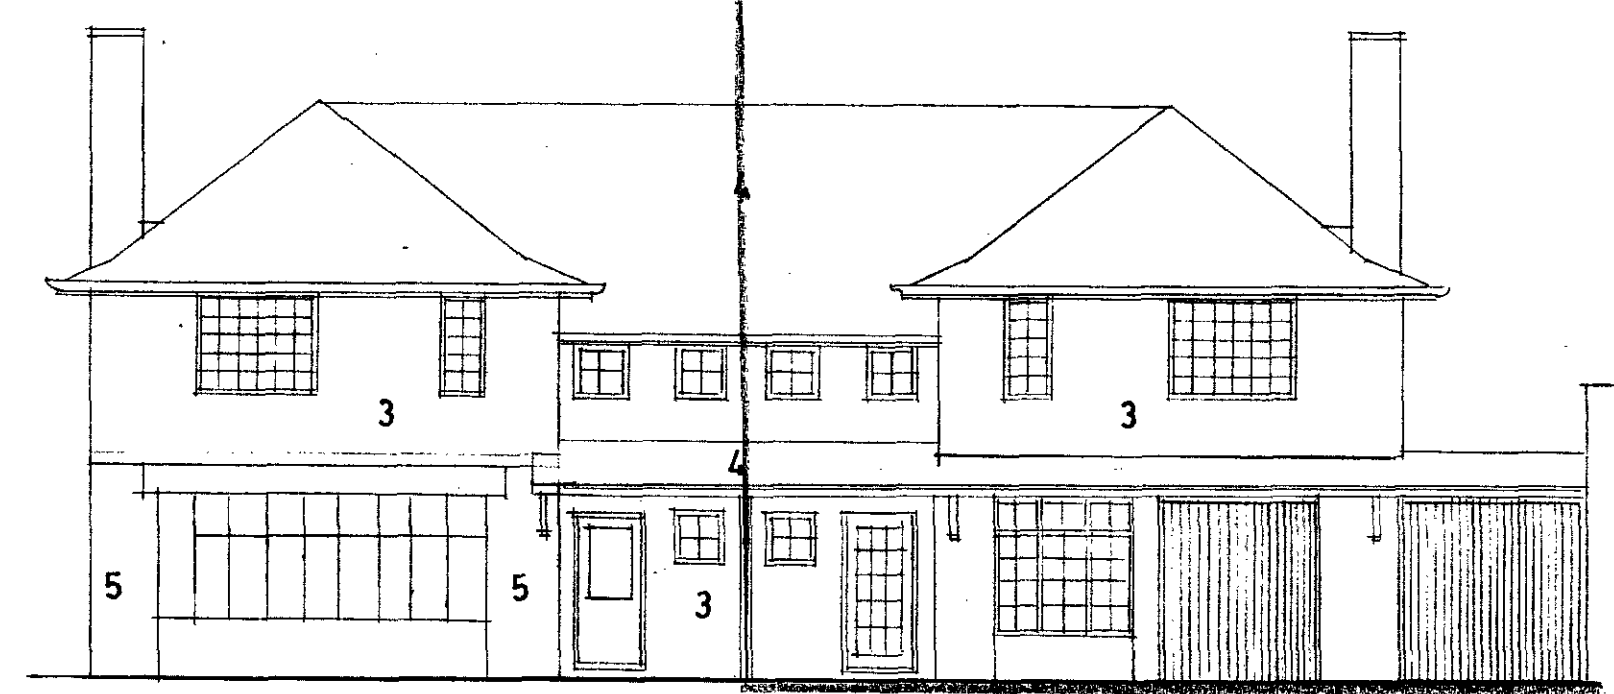

1 ELEVATION TO FROGNAL
A2

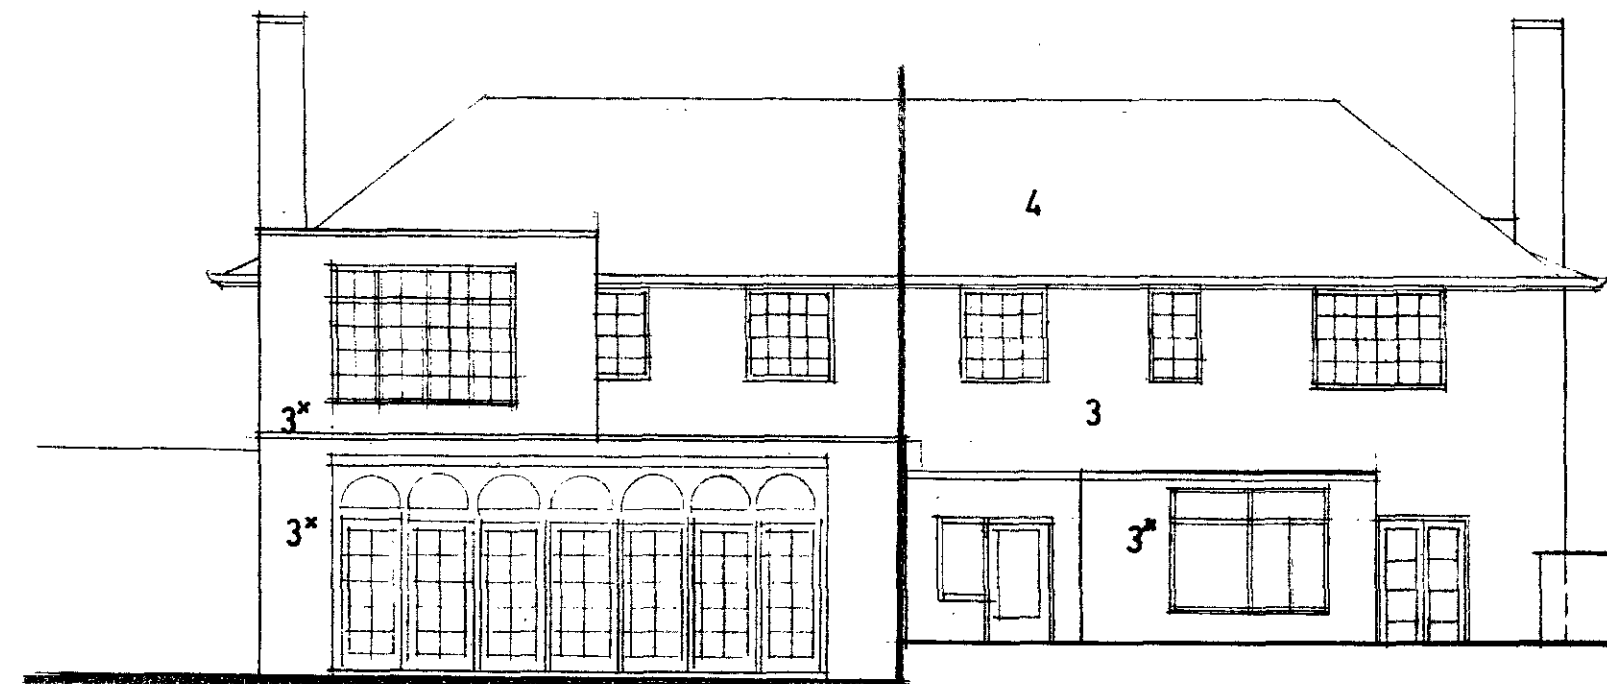

2 ELEVATION TO REAR
A2

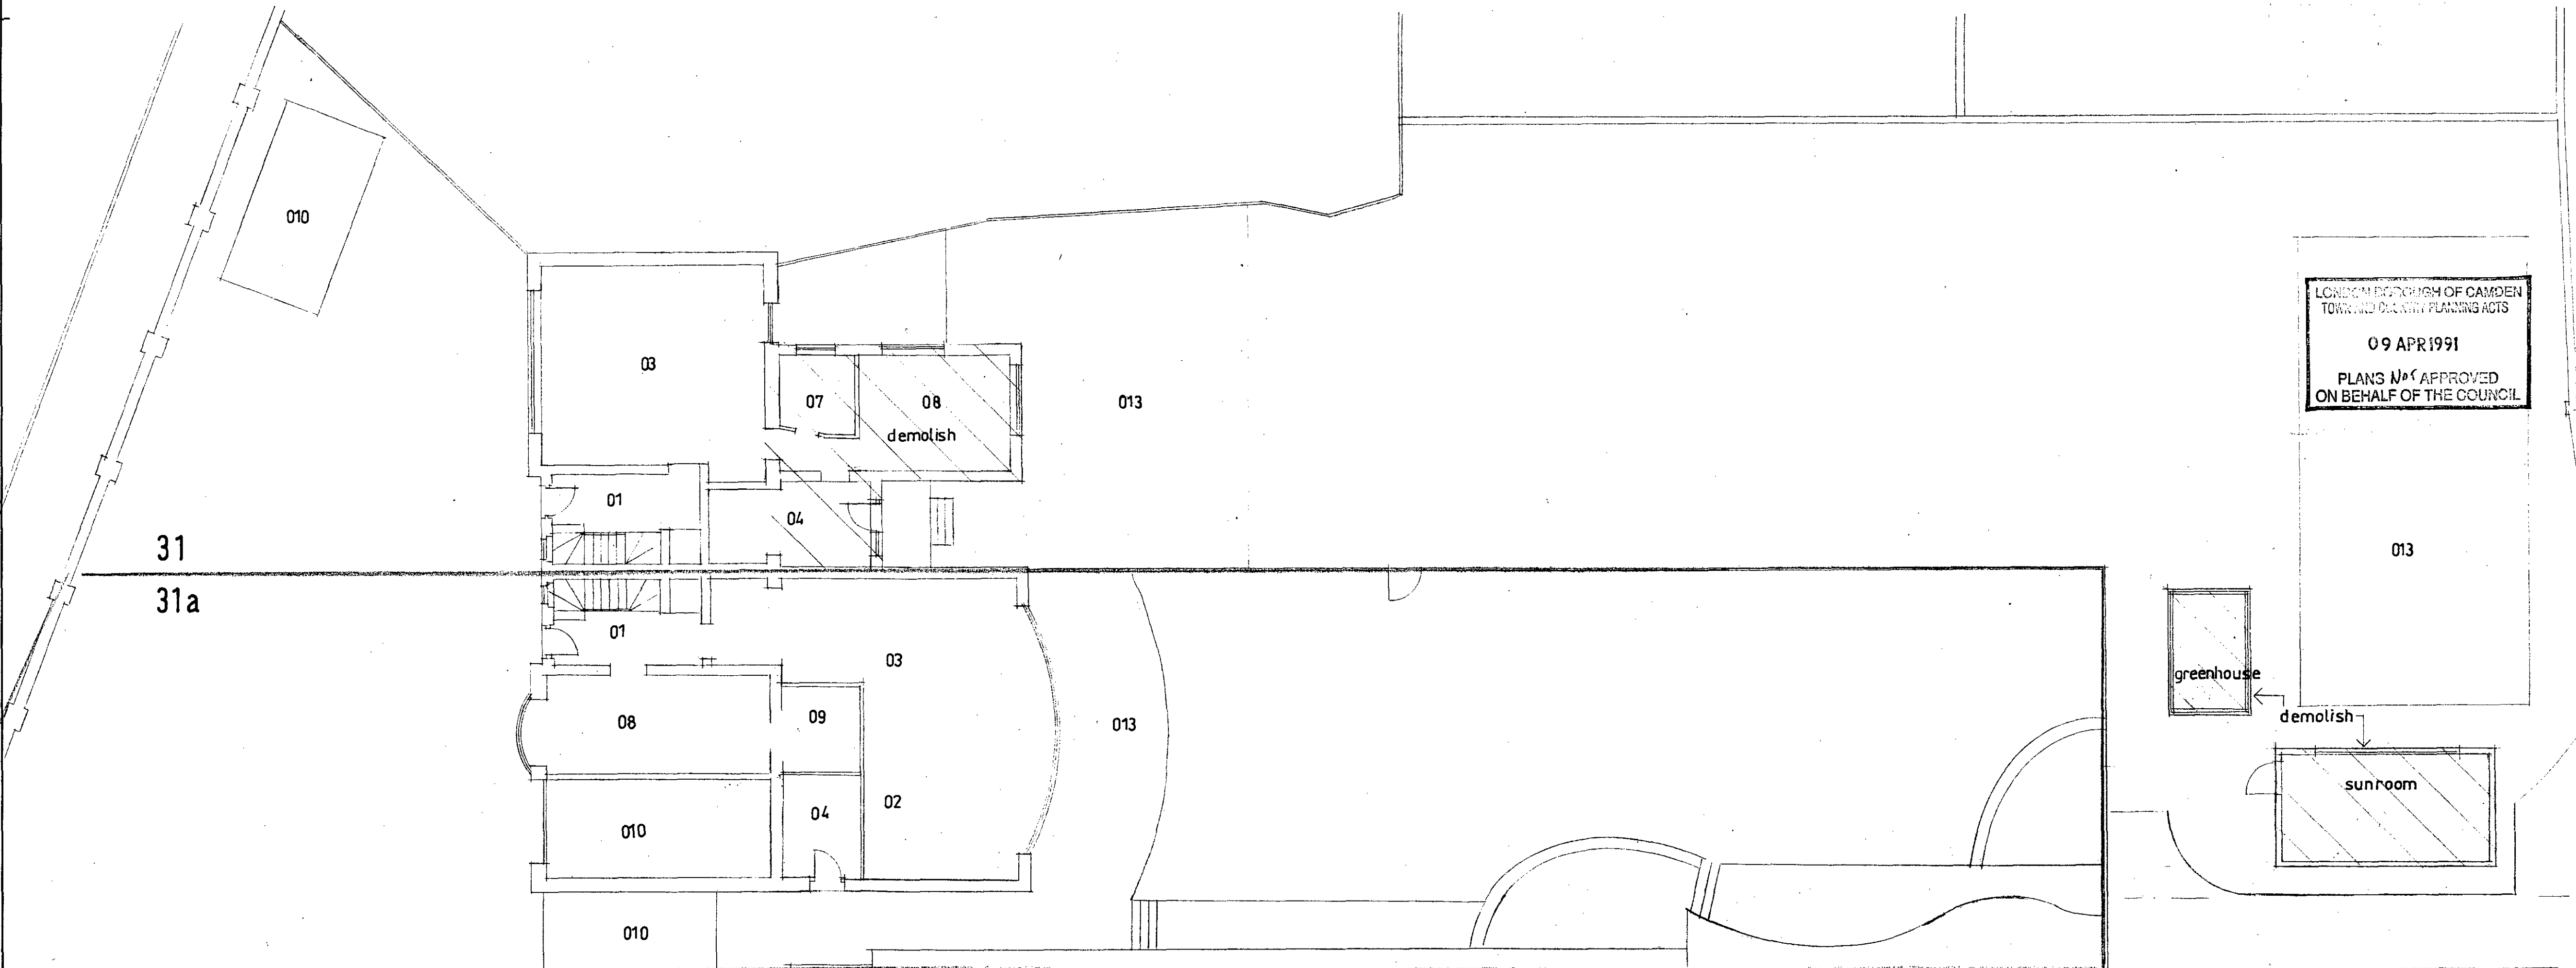

31
31a


4 PLAN AT GROUND FLOOR
A2

- NOTES:
All dimensions must be checked on site and not scaled from this drawing.
01. ENTRANCE HALL
 02. DINING AREA
 03. LIVING AREA
 04. KITCHEN
 05. UTILITY ROOM
 06. LOBBY
 07. CLOAKS/SHOWER
 09. STAIRCASE
 10. GARAGE
 11. PAVILION
 12. SWIMMING POOL
 13. EXISTING YORKSTONE TERRACE
 14. NEW YORKSTONE TERRACE
 15. FISH POOL
 16. RANDOM SIZE SQUARED YORKSTONE IN BRICK PAVIOR FRAMES
 17. MARSHALL'S ARCADIAN PAVIORS
 21. UPPER HALL
 22. BEDROOM
 23. BATHROOM
 24. RAKED GRAVEL
 31. GRAVEL FINISH TO FLAT ROOF
 32. LEAD COVERING TO JUNCTION OF FLAT TO PITCHED
 33. EXISTING CLAY TILE ROOF
 34. COPPER TREATED TO GIVE DARK GREEN PATINIA

- FINISHES
1. PAINTED RENDER
 2. CLAY TILES TO MATCH EXISTING
 3. EXISTING FACING BRICKS
 3. *EXISTING FACING BRICKS THAT DO NOT MATCH EXISTING (TO BE PAINTED.)
 4. EXISTING CLAY ROOF TILES
 5. PAINTED BRICKWORK
 6. CLADDING IN TREATED COPPER TO GIVE DARK GREEN PATINIA
 7. PAINTED EXTERIOR PLYWOOD
- gd. GLASS BLOCKS
fs. ROLLER SHUTTER

- GENERAL NOTES
- MAIN HOUSE
FRONT ELEVATION
- a) WHITE FINISHED WINDOWS AND PAINTWORK GENERALLY.
 - b) GREY FINISH TO WINDOWS GENERALLY.
 - c) GREY/GREEN FINISH TO STEELWORK GENERALLY.
 - d) COLUMNS IN FAIRFACE FINISH CONCRETE WITH FINE FINISHED SURFACE.
 - e) PAINTED BRICK WALLS AND CHIMNEY TO HAVE RECONSTRUCTED STONE COPING AND CAP RESPECTIVELY.

Date	Revisions

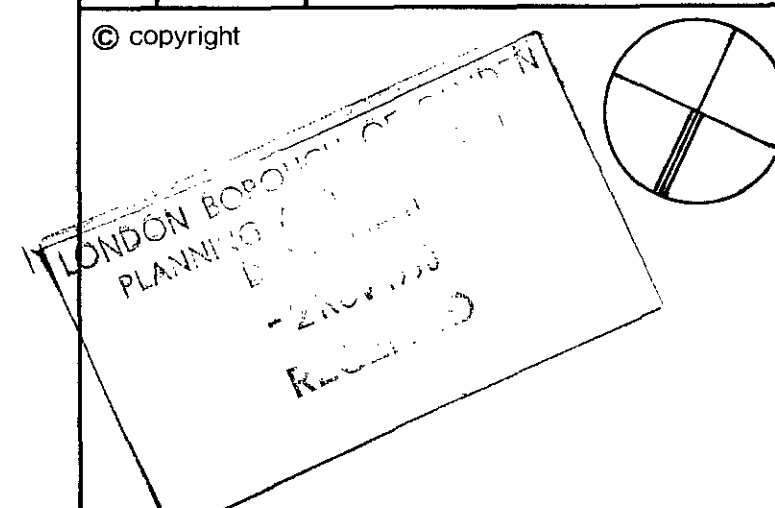


BOWLEY-JAMES PARTNERSHIP ARCHITECTS
Client CASE COPY
9005601
9070912

Job Title
**31a FROGNAL
HAMPSTEAD LONDON NW3**

Drawing Title
AS EXISTING


Scale 1:100
Date
Drawn by

Dwg. No. **A2** Rev.

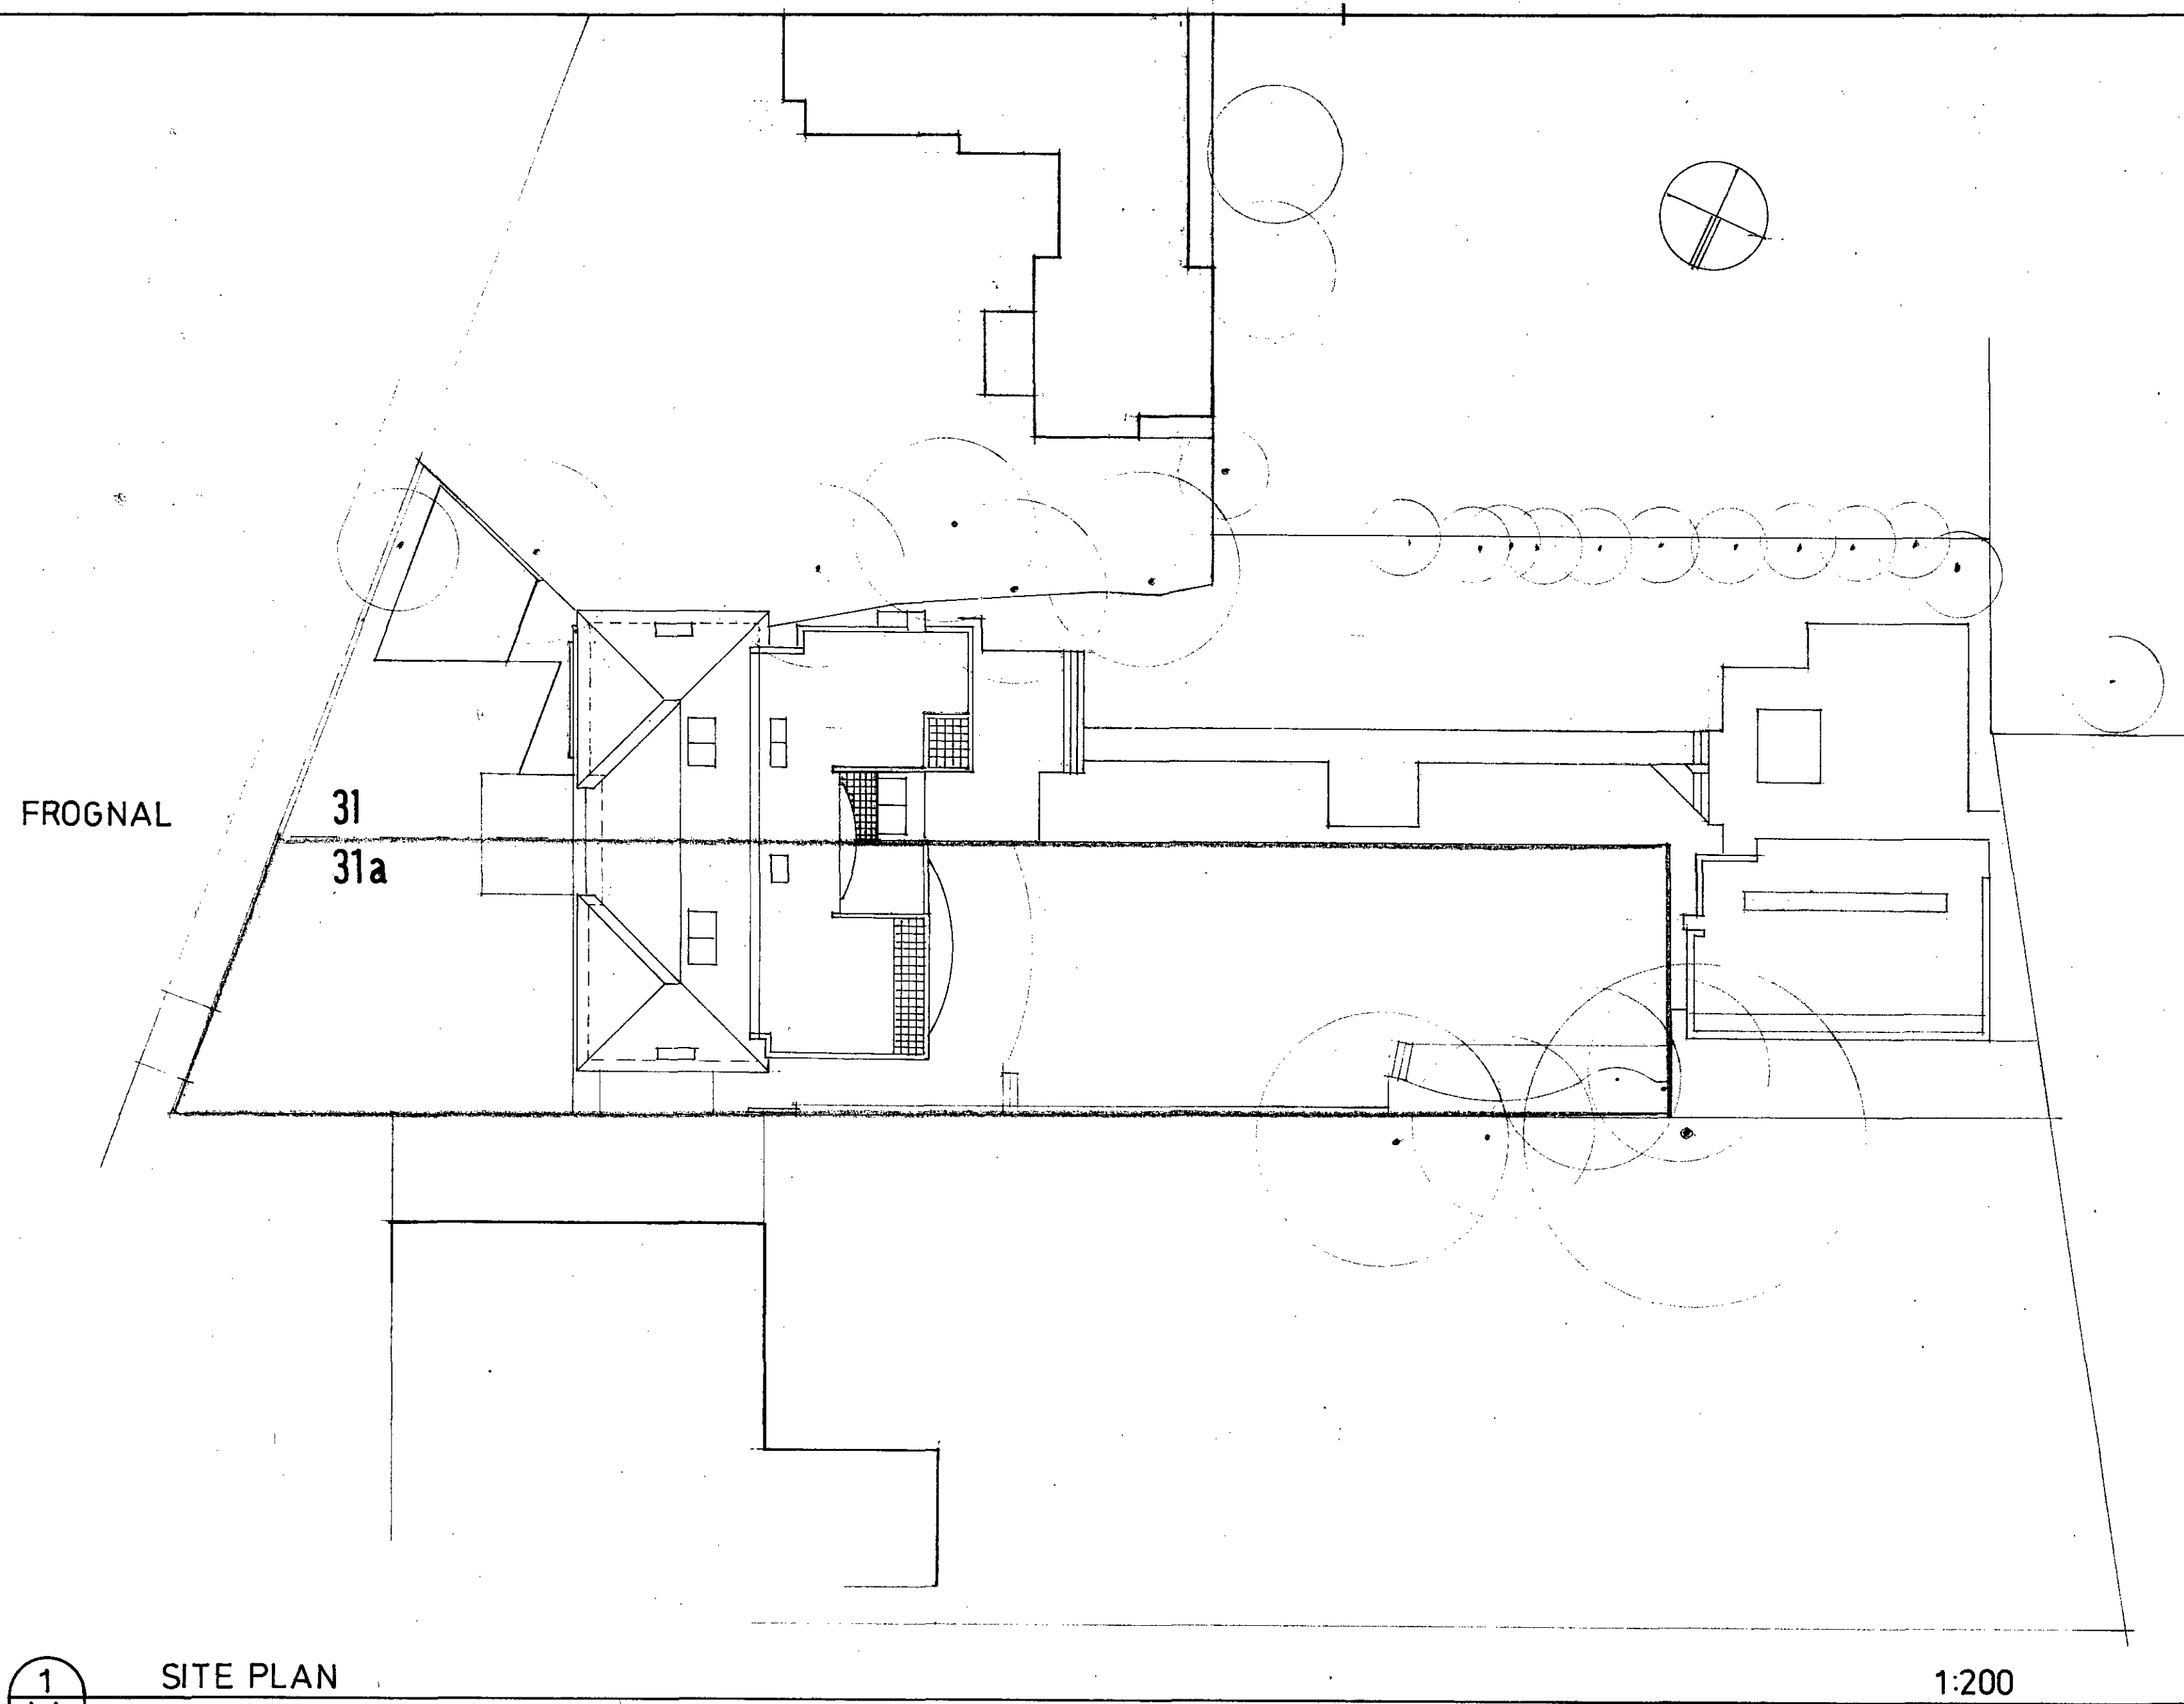

1
A1 SITE PLAN


1:200

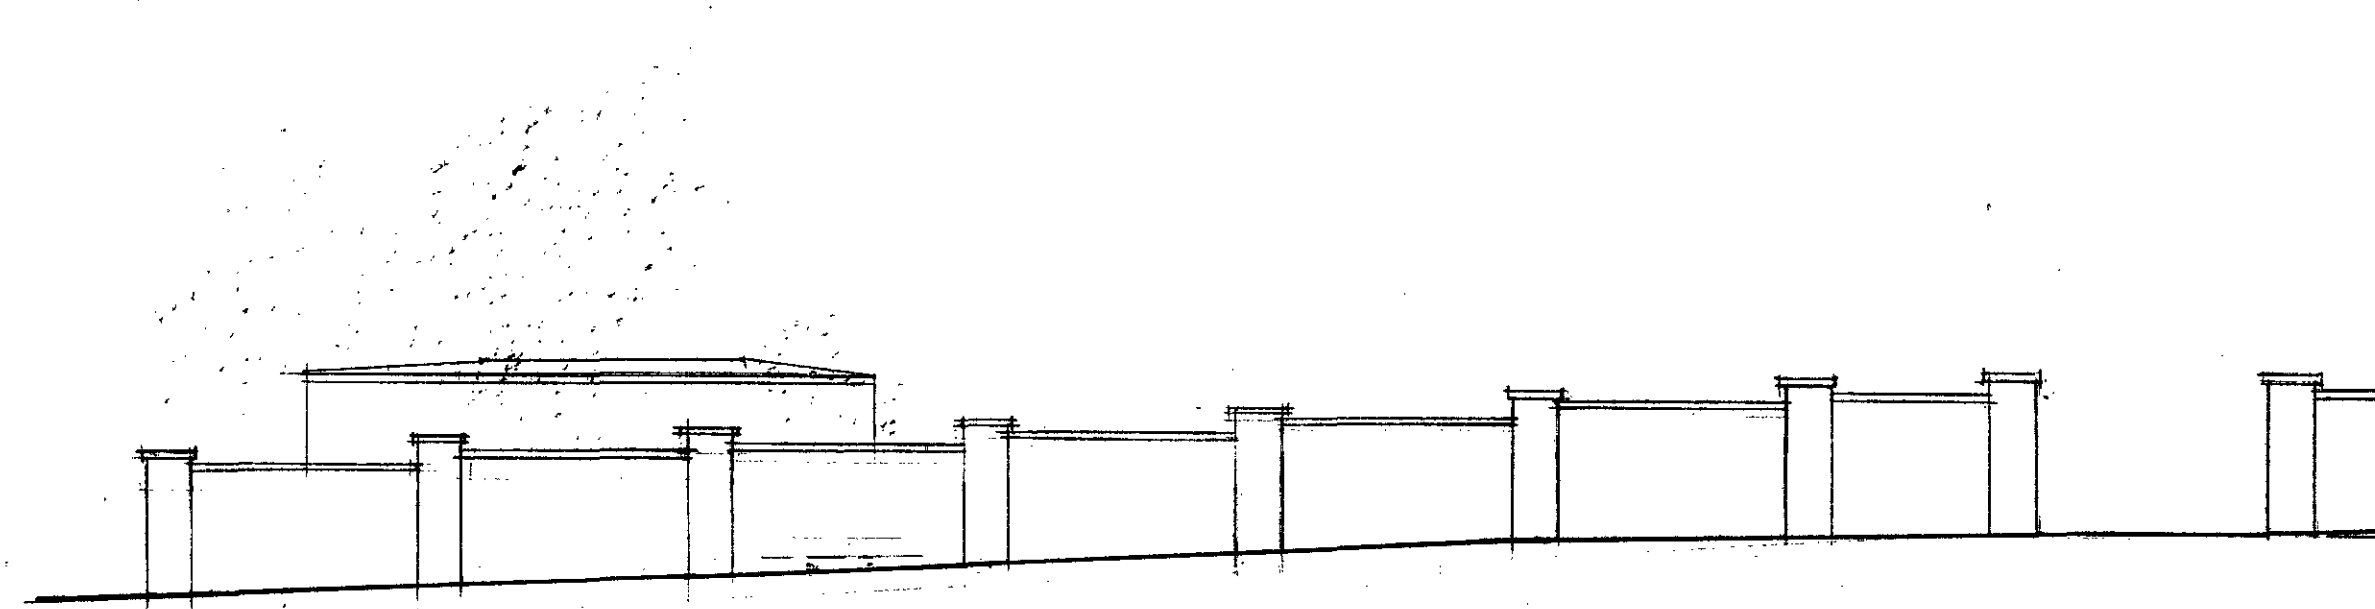

2
A1 ELEVATION OF EXISTING BOUNDARY WALL TO FROGNAL

1:100



NOTES:
All dimensions must be checked on site and not scaled from this drawing.

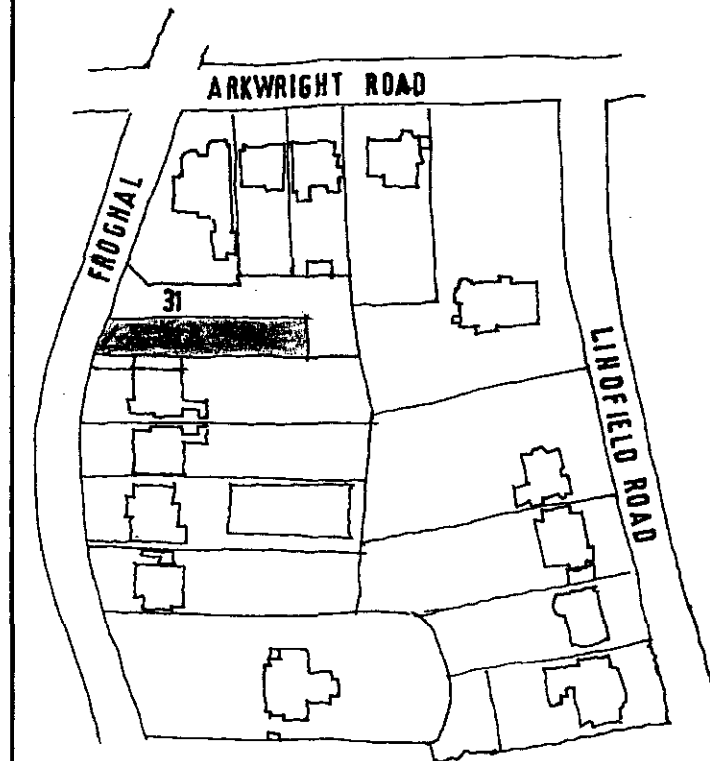

LOCATION PLAN

A	Date	Revisions

© copyright

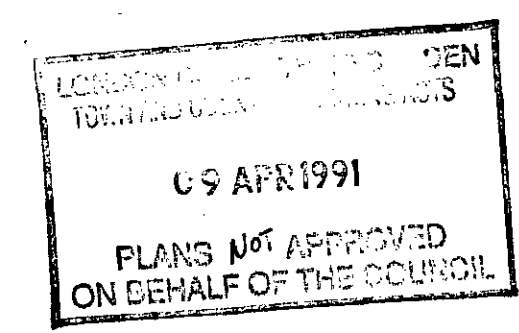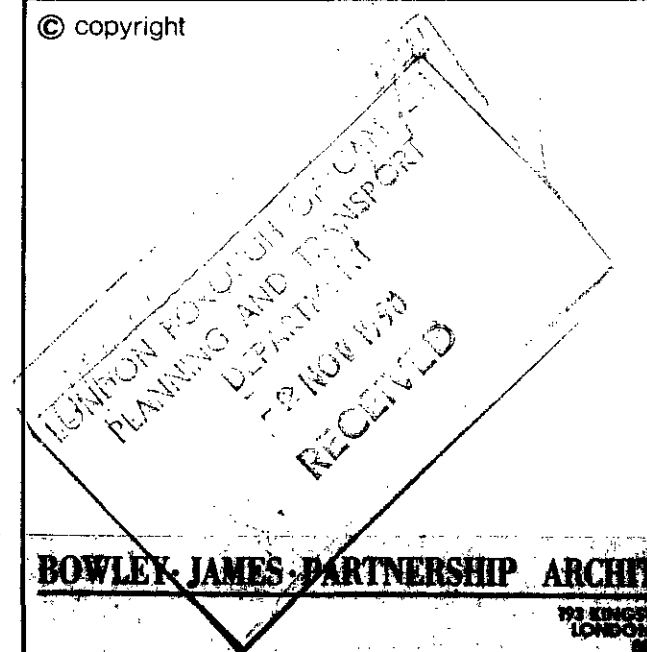

BOWLEY JAMES PARTNERSHIP ARCHITECTS

Client CASE COPI
9005601
9070912

Job Title
31a FROGNAL
HAMPSTEAD LONDON NW3

Drawing Title
SITE PLAN
AS PROPOSED

Scale

Date Drawn by

Drw. No. **AI** Rev.