



BOUNDARY WALL


GARDEN

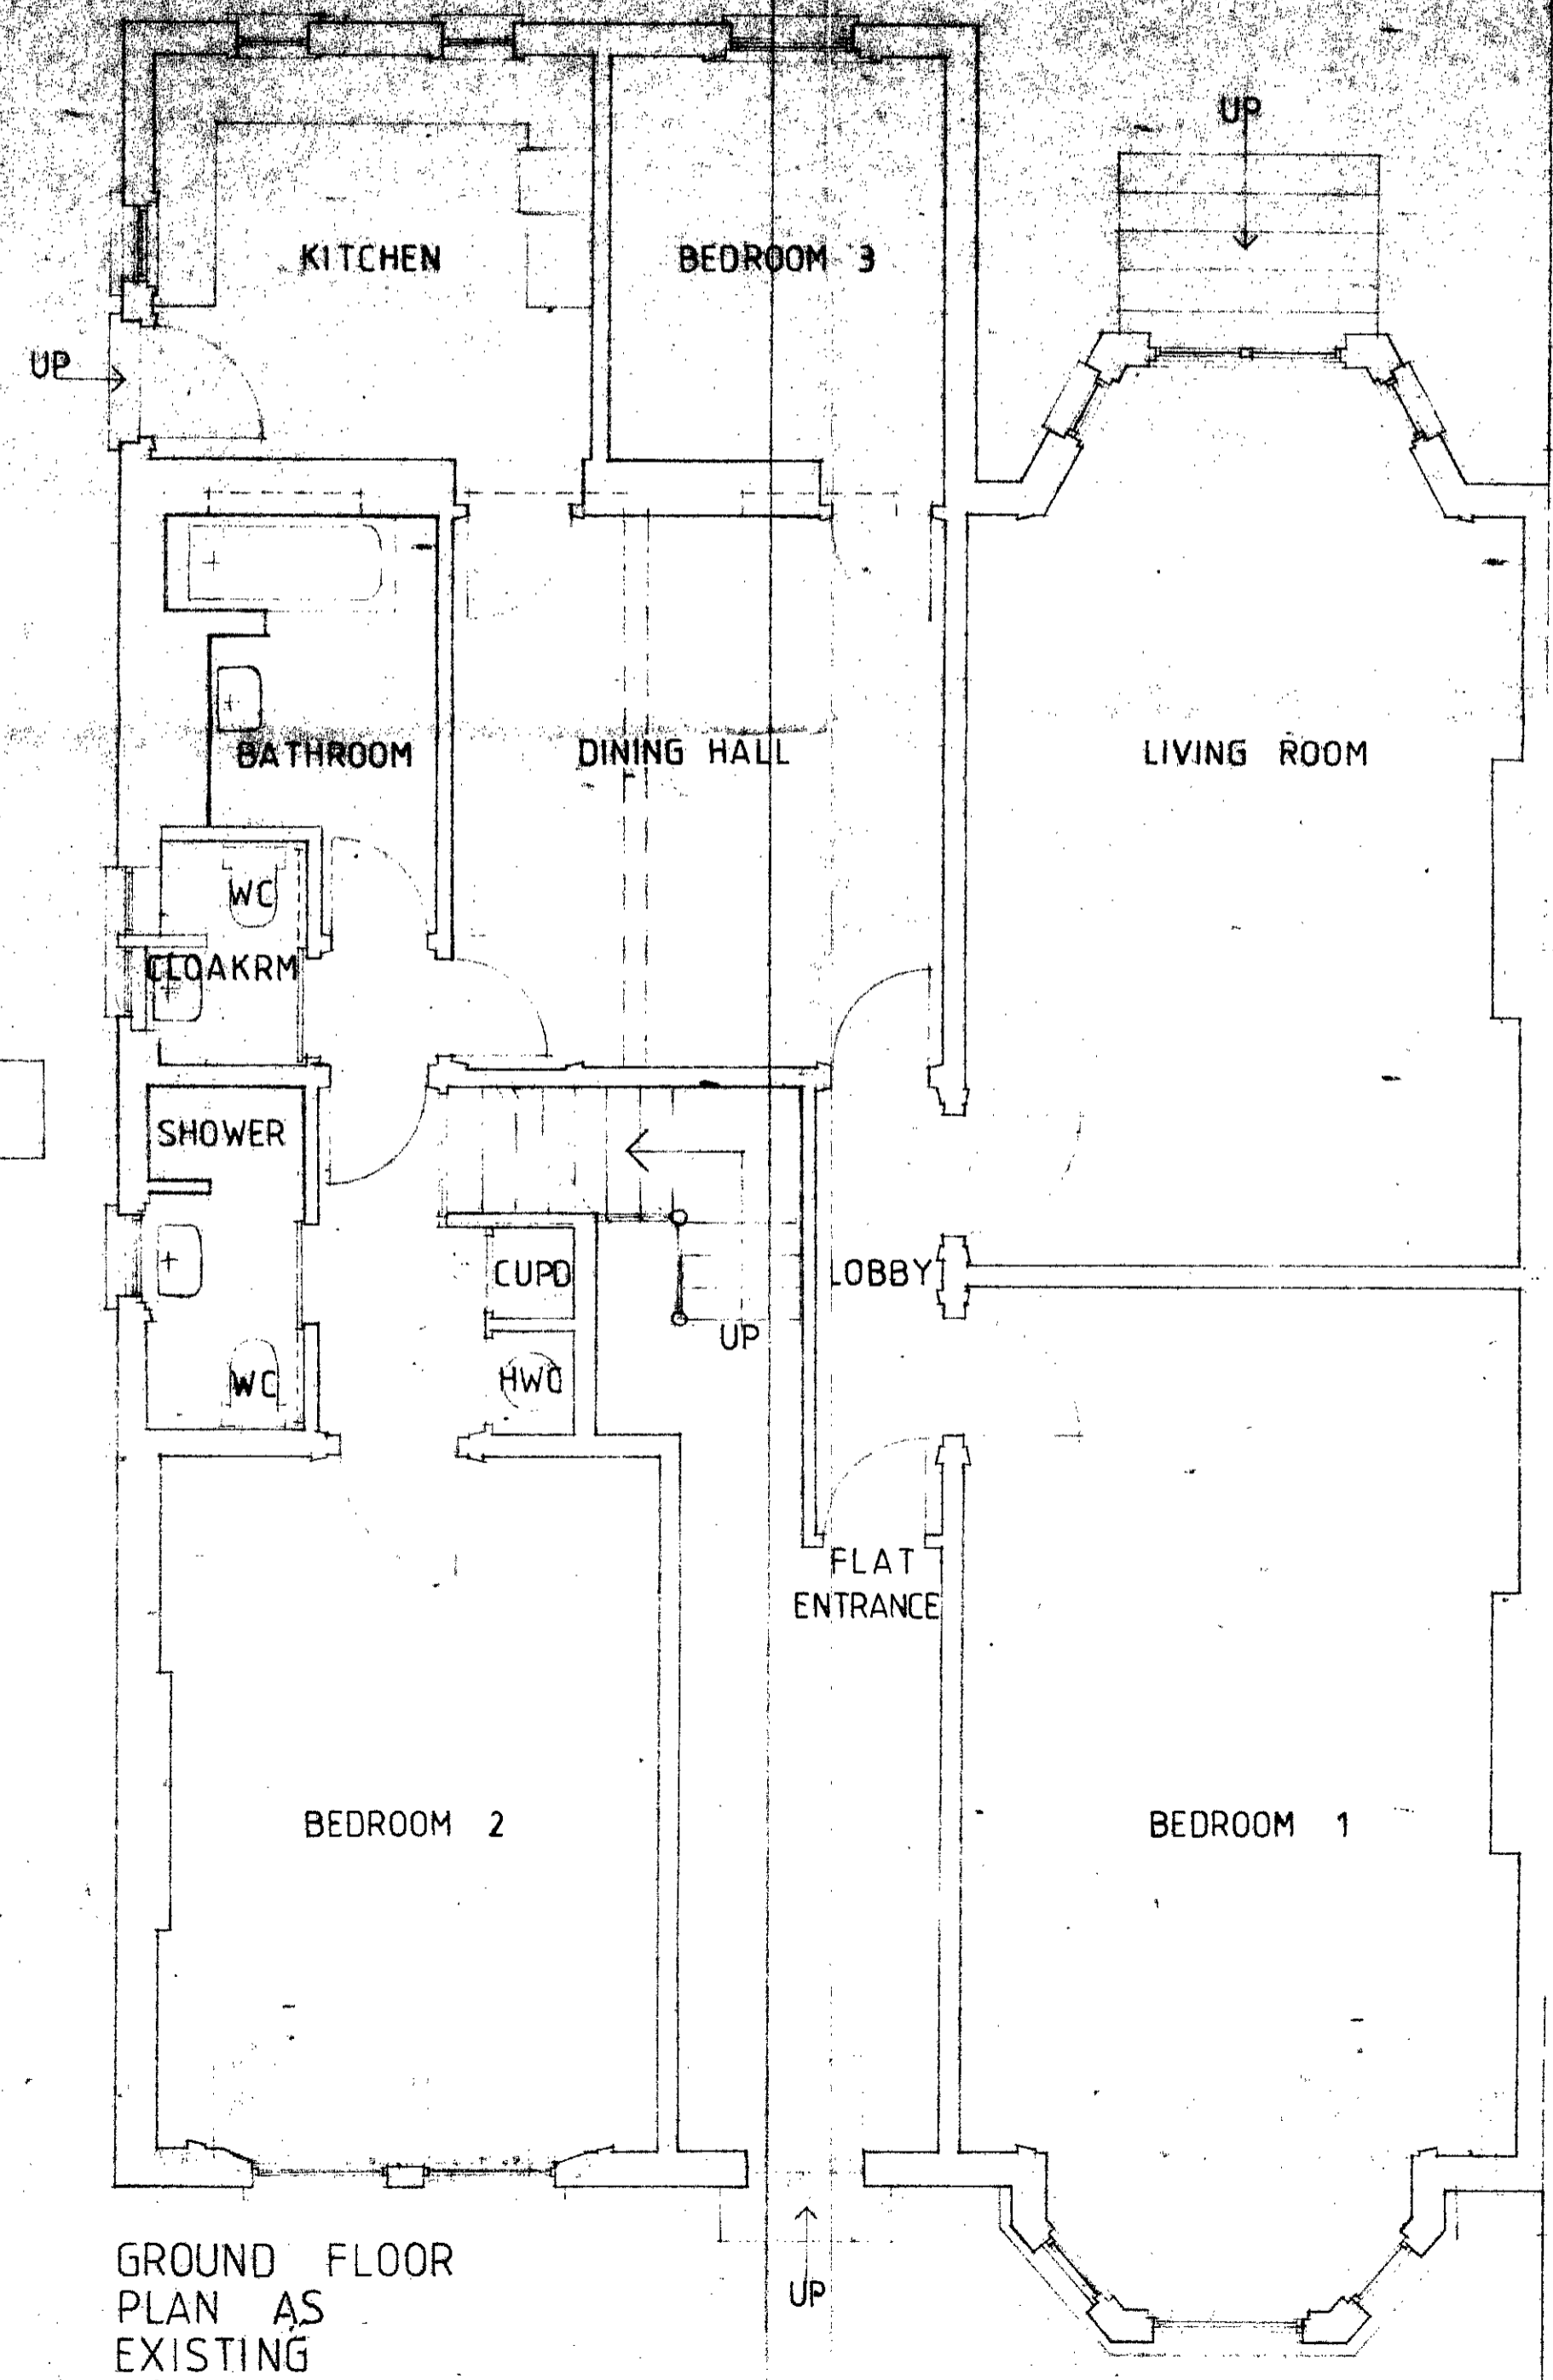


GROUND FLOOR
PLAN AS
EXISTING

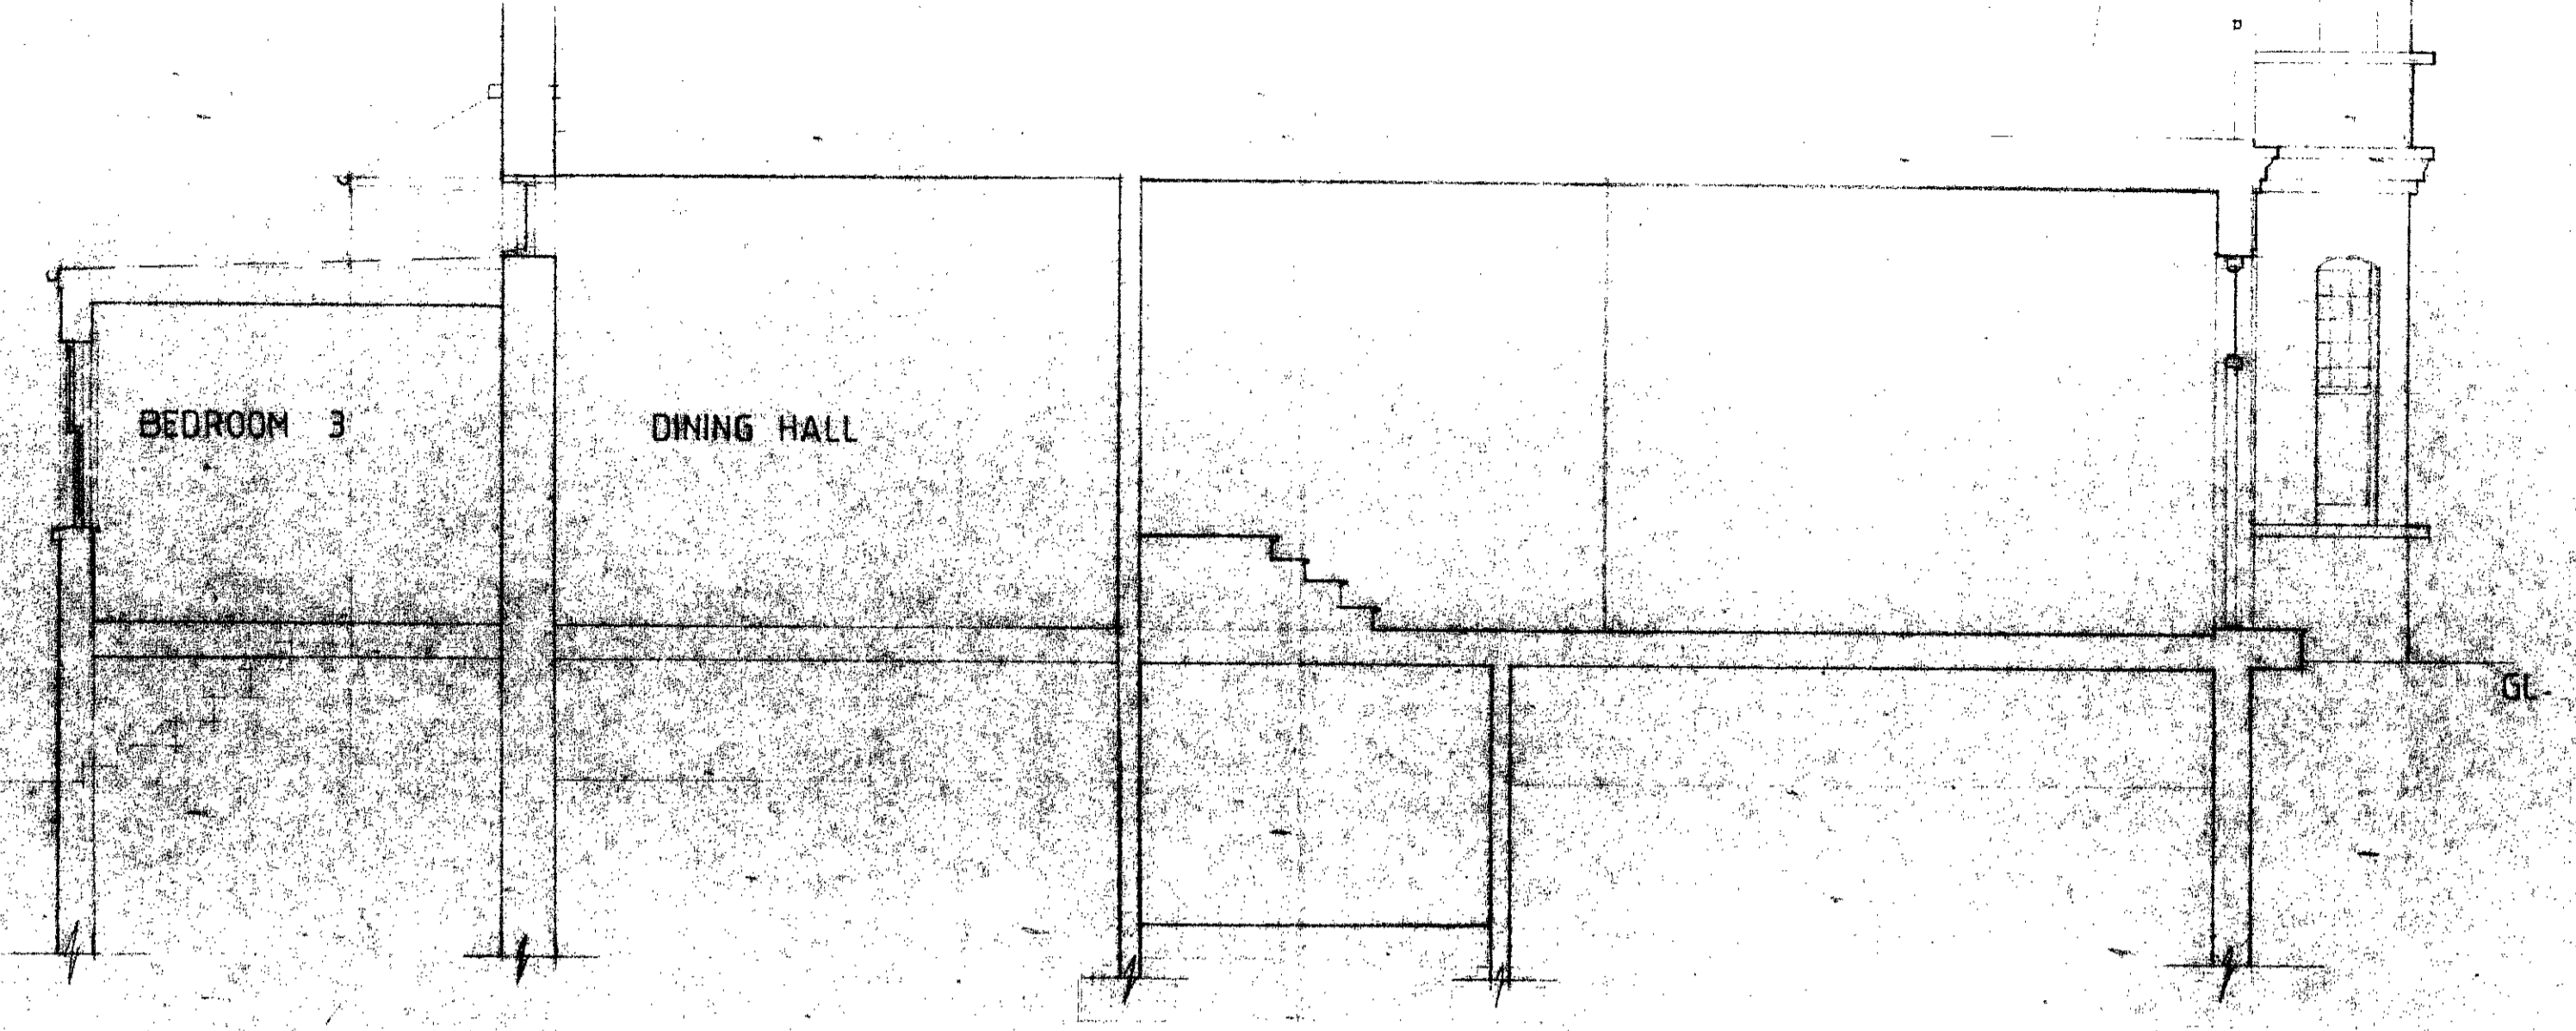


SECTION AA

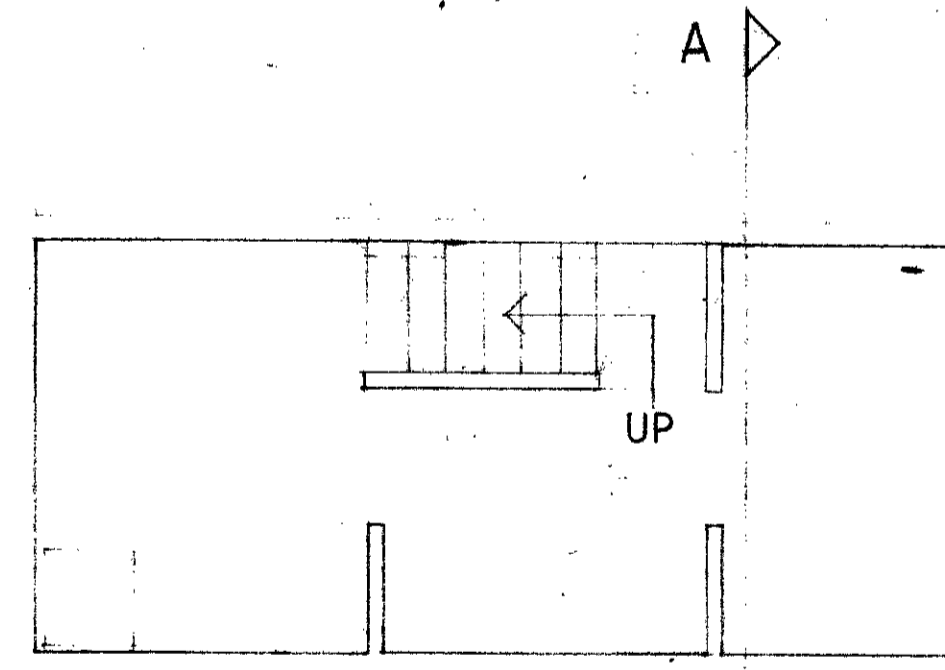

PLAN OF
CELLAR

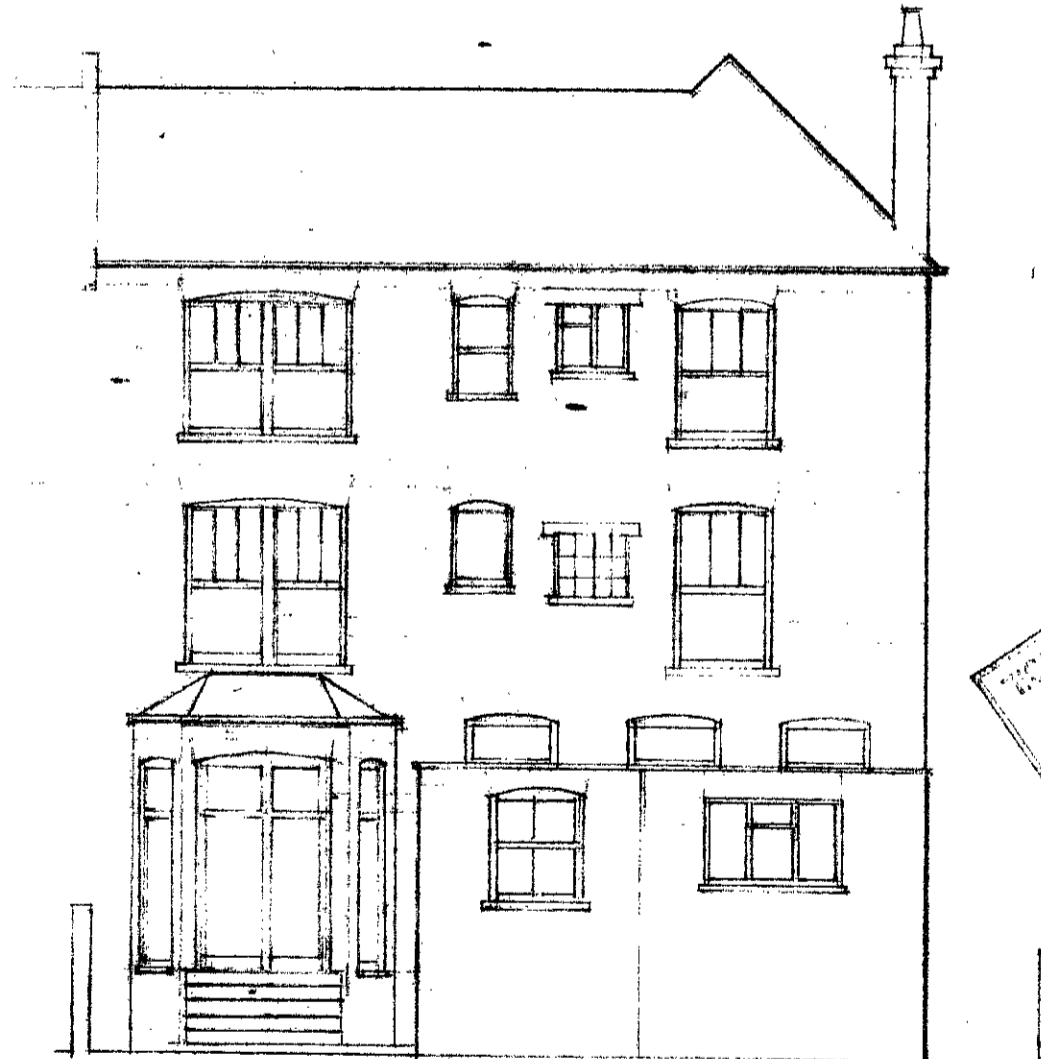

SOUTH ELEVATION 1:100

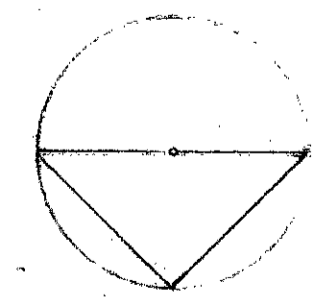


HB9070920

MOSS & COMPANY - ARCHITECTS - CONSTRUCTION MANAGERS
 168 Brecknock Road, London N19 5AD tel: 071 485 0770

37 COMPAYNE GARDENS NW 6
 SURVEY GROUND FLOOR / CELLAR
 scale 1:50 date NOV 1989 drawing no. 27801



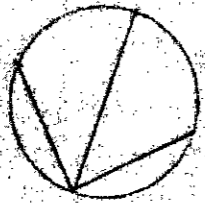

CORNER OF EXISTING REAR EXTENSION TO NO 35 COMPAYNE GARDENS

EXTENT OF NEW EXTENSION

SEAL OF EXISTING DOORWAY

TRIALS TO BE RUN AT THIS TERRACE LEVEL TO PREVENT SUBSIDENCE

ENTRANCE TO UPPER FLOORS

NO ALTERATIONS TO FRONT ELEVATION


UPPER GROUND PLAN

ENTRANCE TO PLAT NO 1 ONLY
A

MOSS & COMPANY ARCHITECTS
165 BREDENOCK ROAD
LONDON N19 5AD
165/NYC 9-

HR9070920

LOCATION PLAN
1:1250

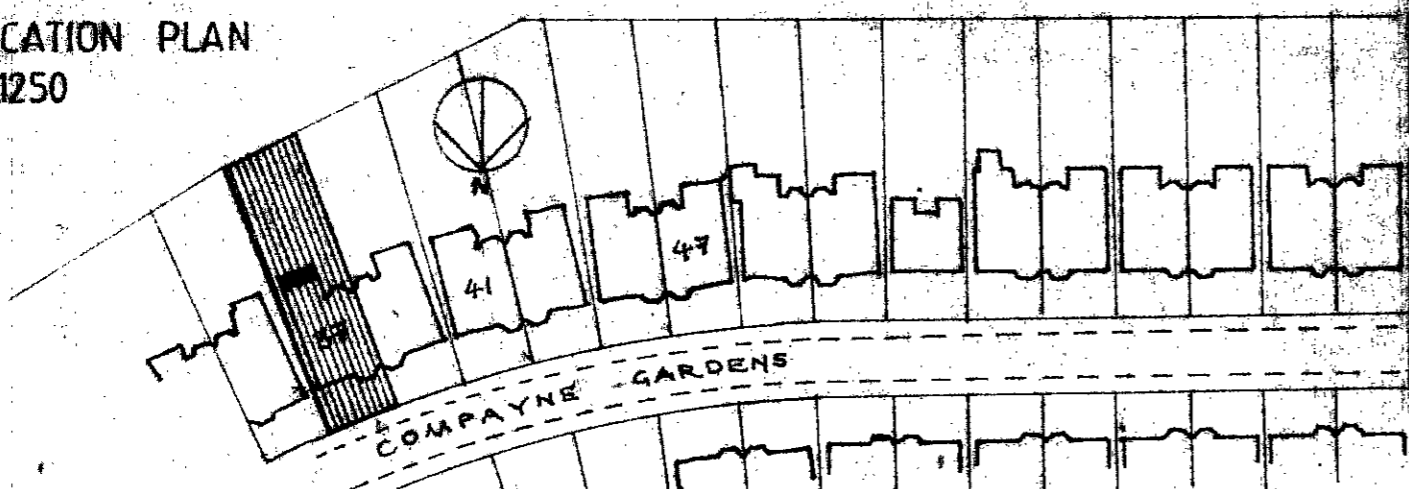

MOSS & COMPANY ARCHITECTS • CONSTRUCTION MANAGERS
165 Brednock Road, London N19 5AD tel: 071 485 0770

37 COMPAYNE Gdns. NWS.


PROPOSED UPPER GROUND

scale 1:50

date JUNE 90


drawing no 27807



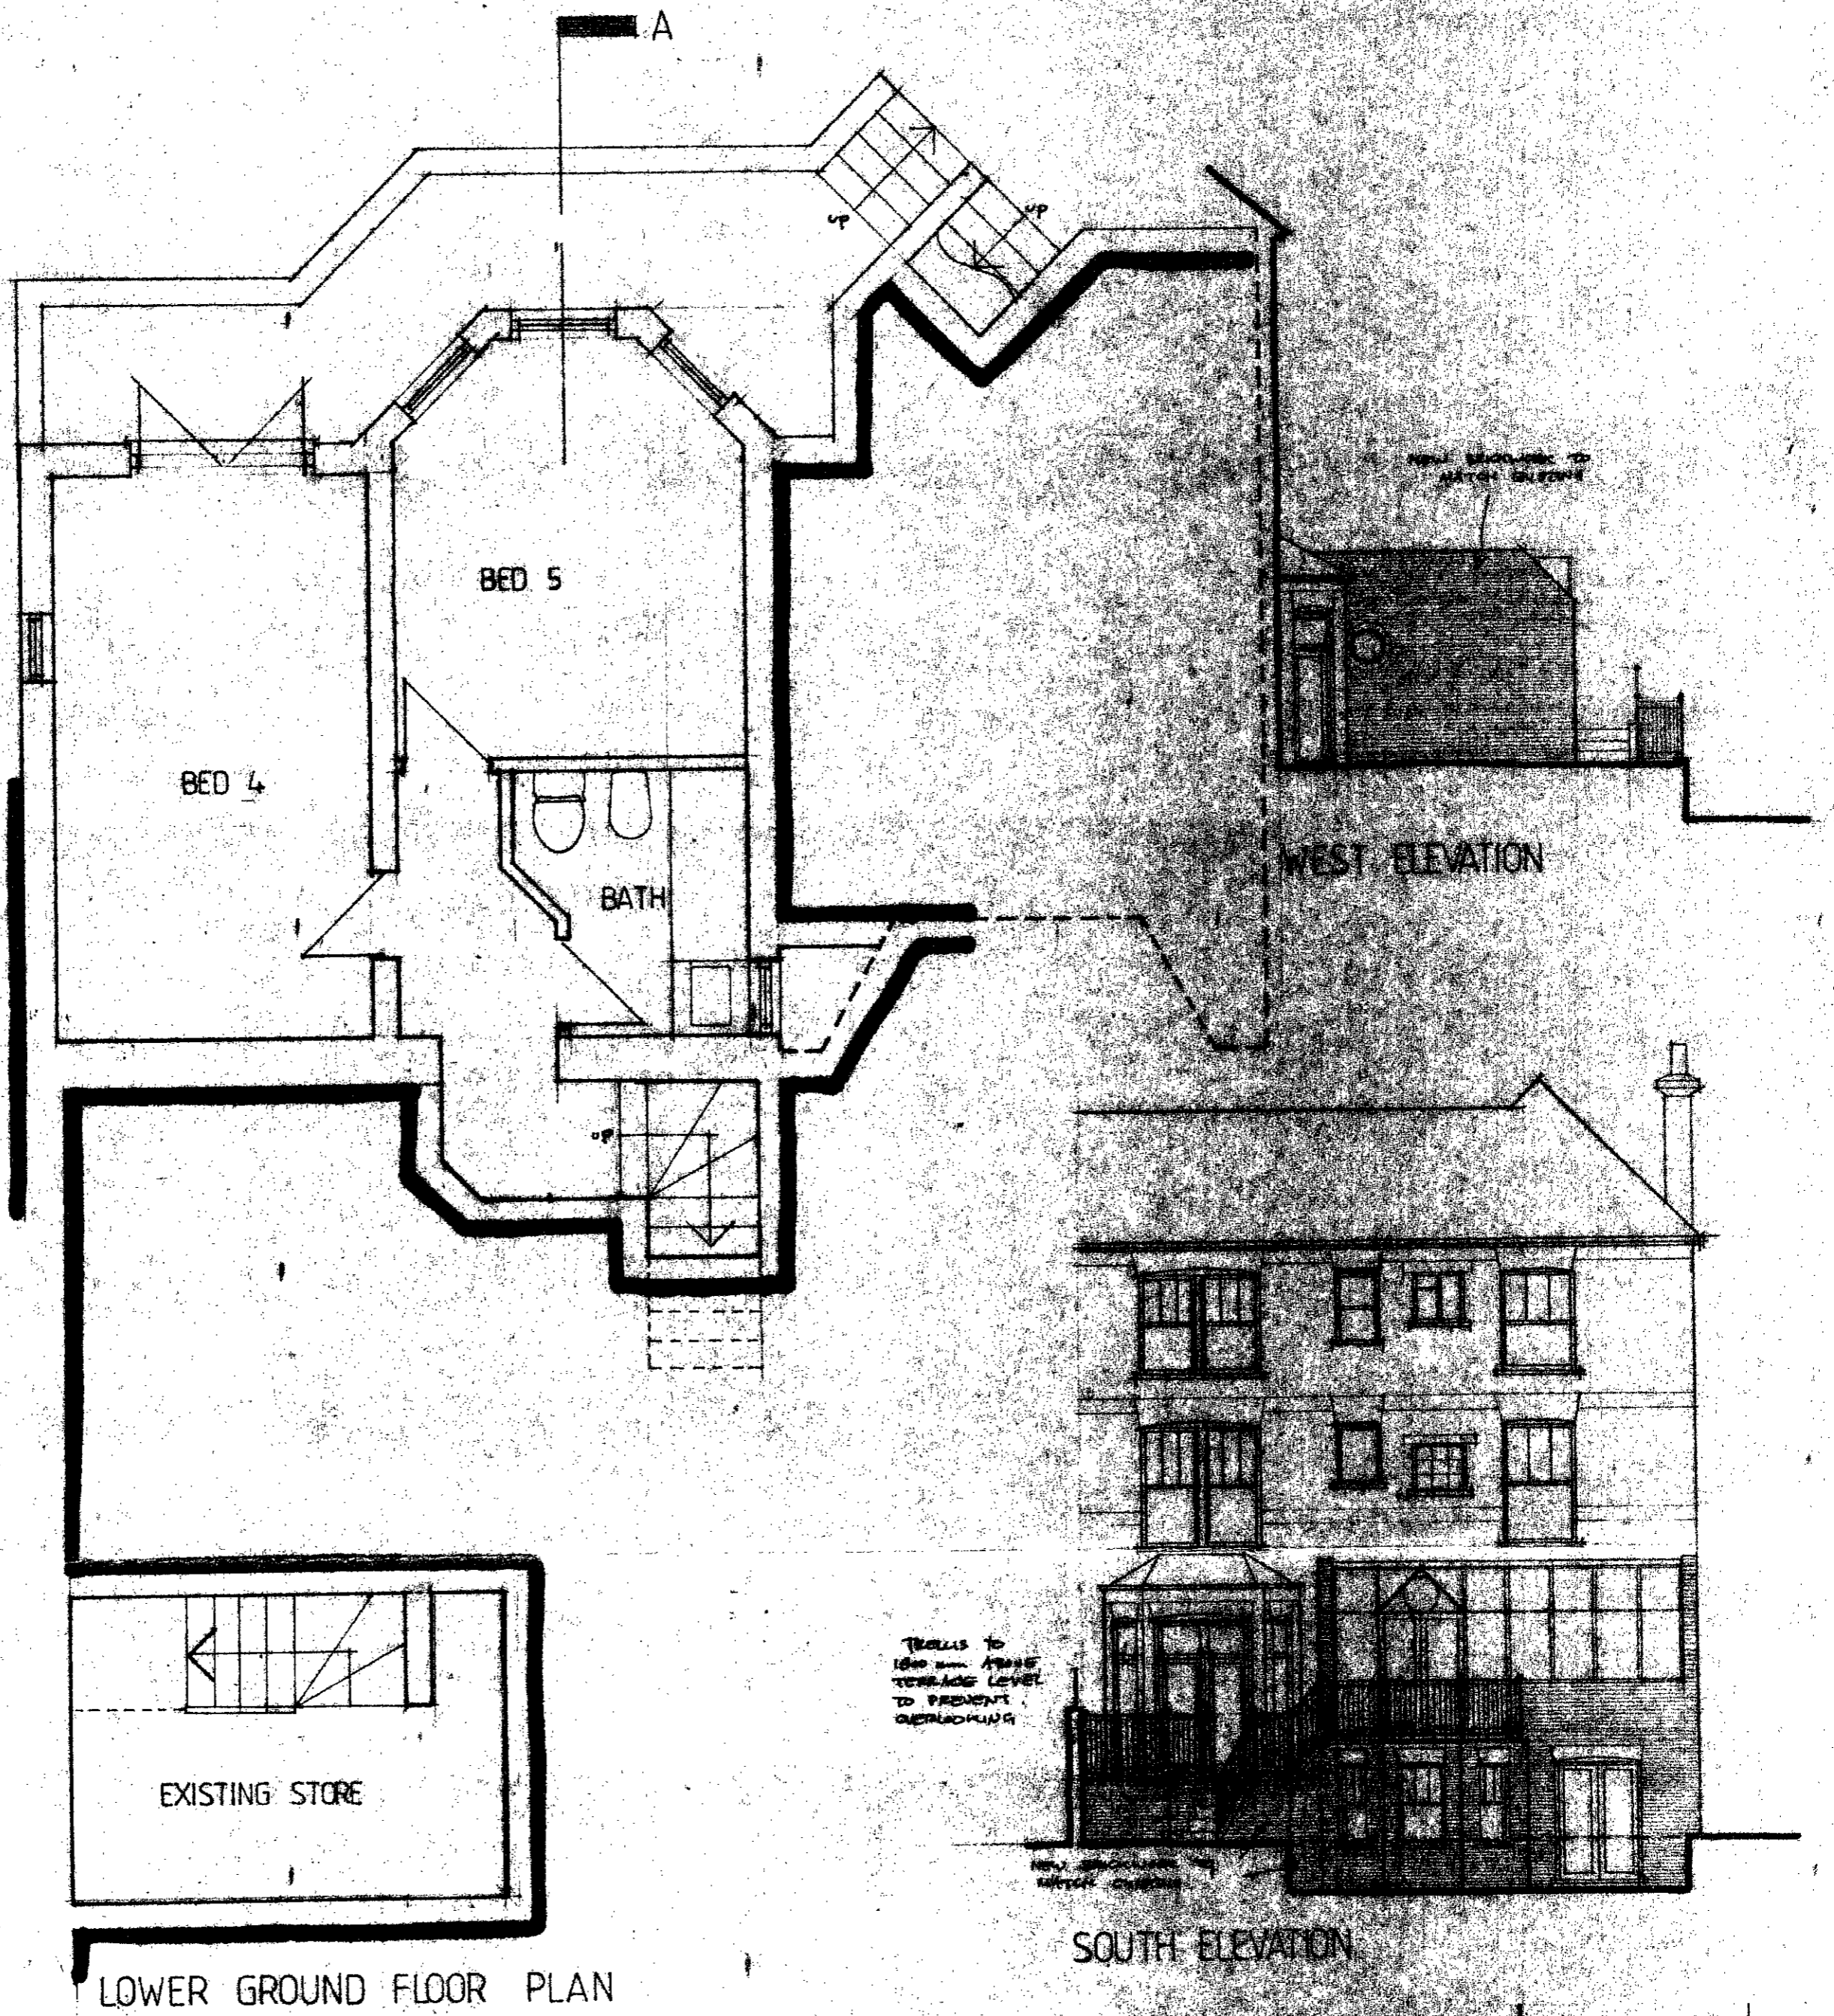

LOWER GROUND FLOOR PLAN

SOUTH ELEVATION

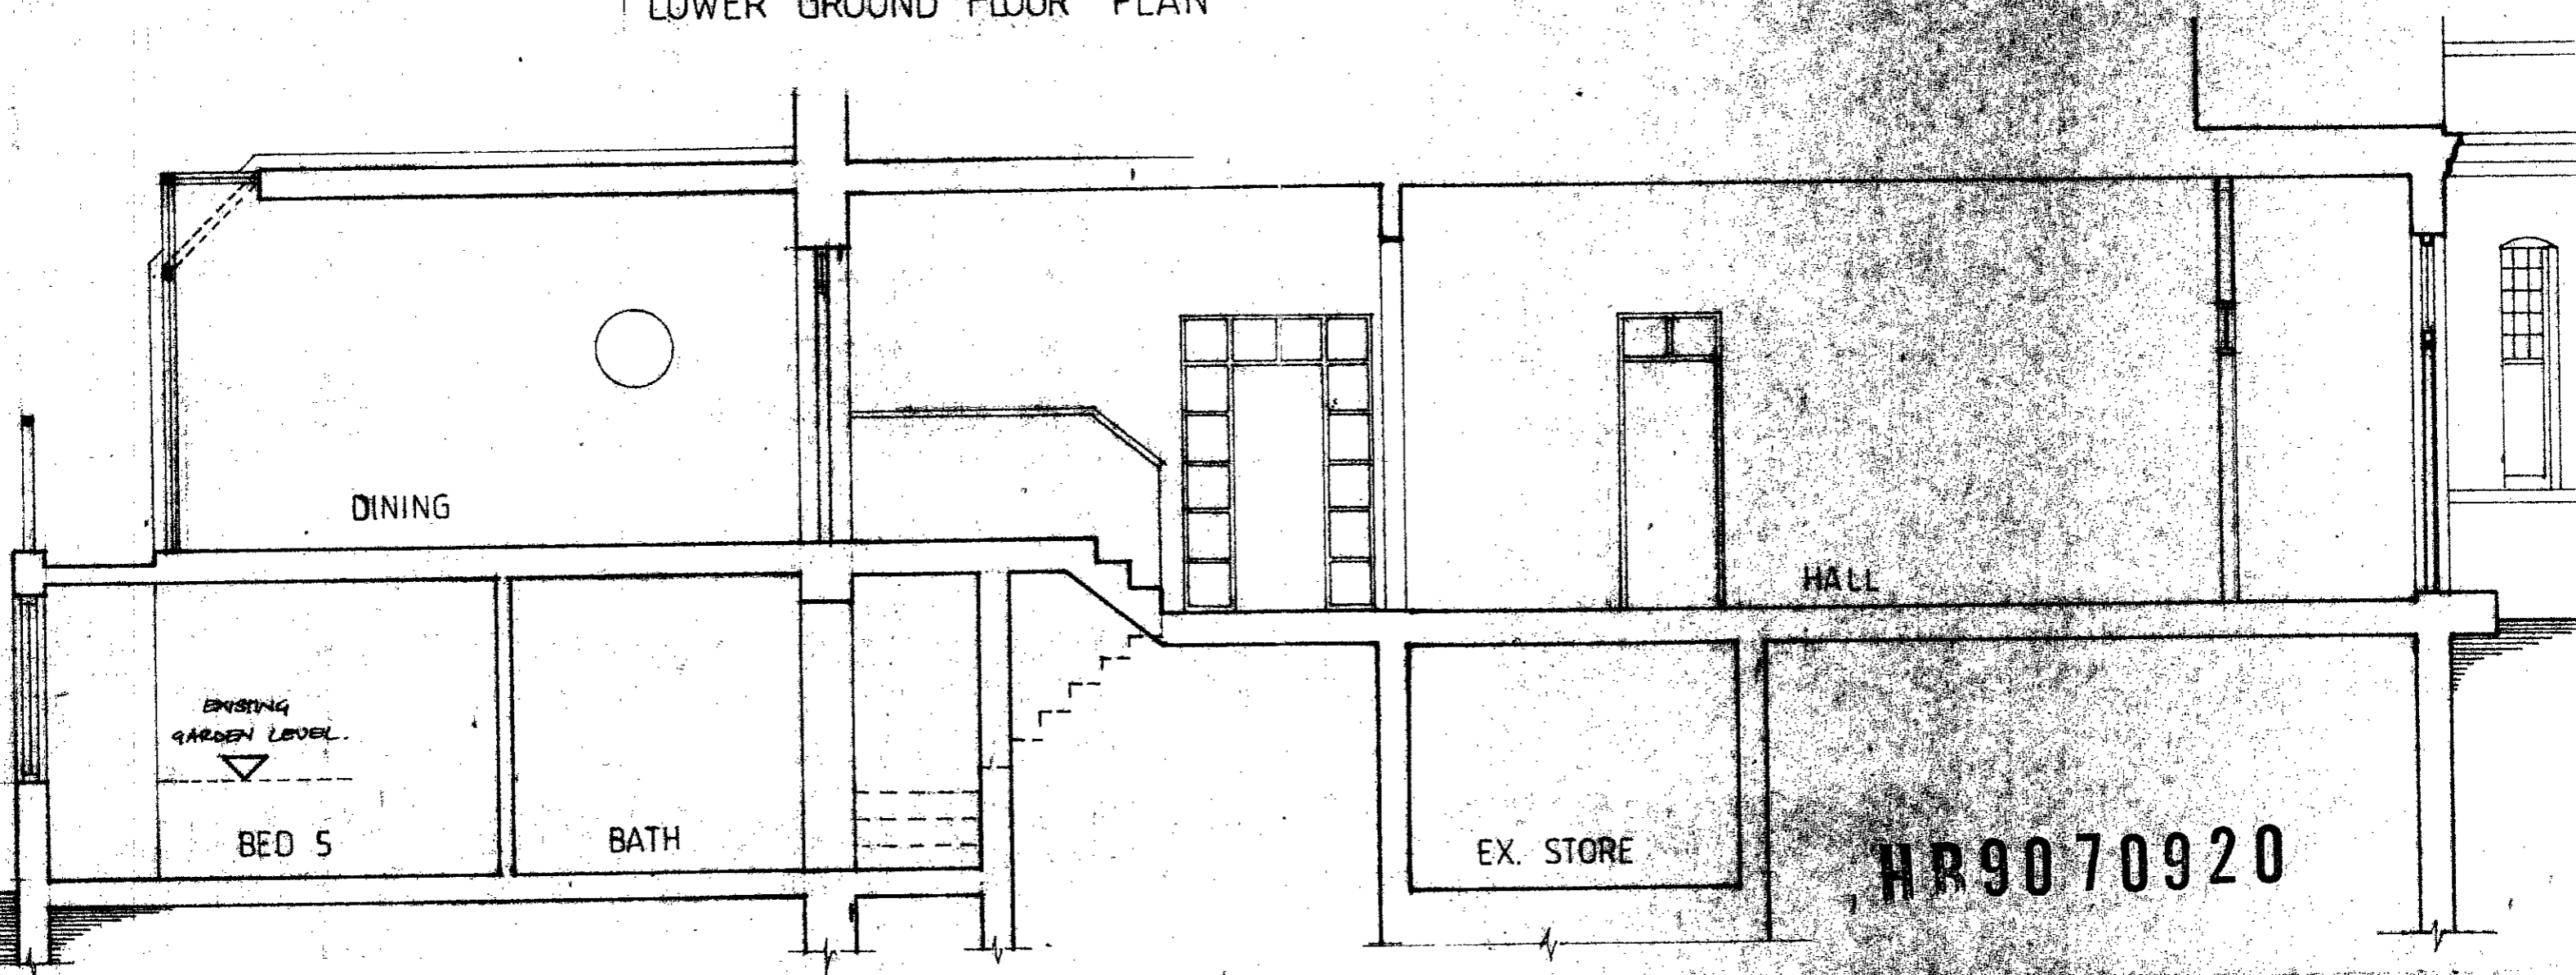

SECTION AA

MOSS & COMPANY ARCHITECTS - CONSTRUCTION MANAGERS
 166 Brecknock Road, London N19 6AD tel. 071 485 0770

37 COMPAYNE GARDENS

PROPOSED LWR GROUND PLAN, SECTION & ELEVATIONS

scale 1/50 1/100 date JUNE 90 drawing no 27808

