



FRONT ELEVATION

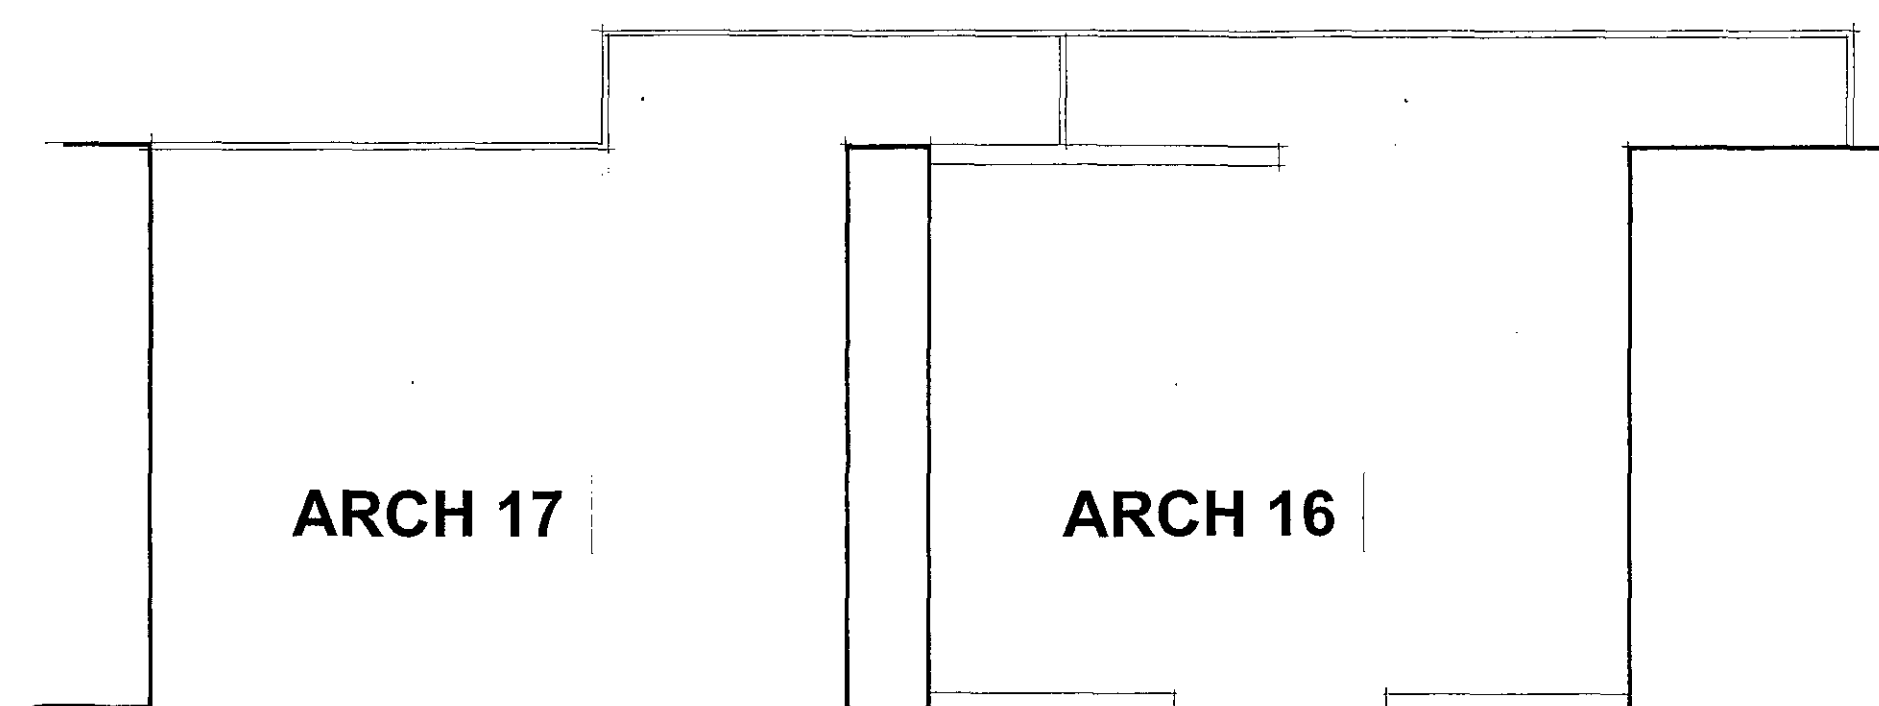

EXISTING


FLOOR PLAN

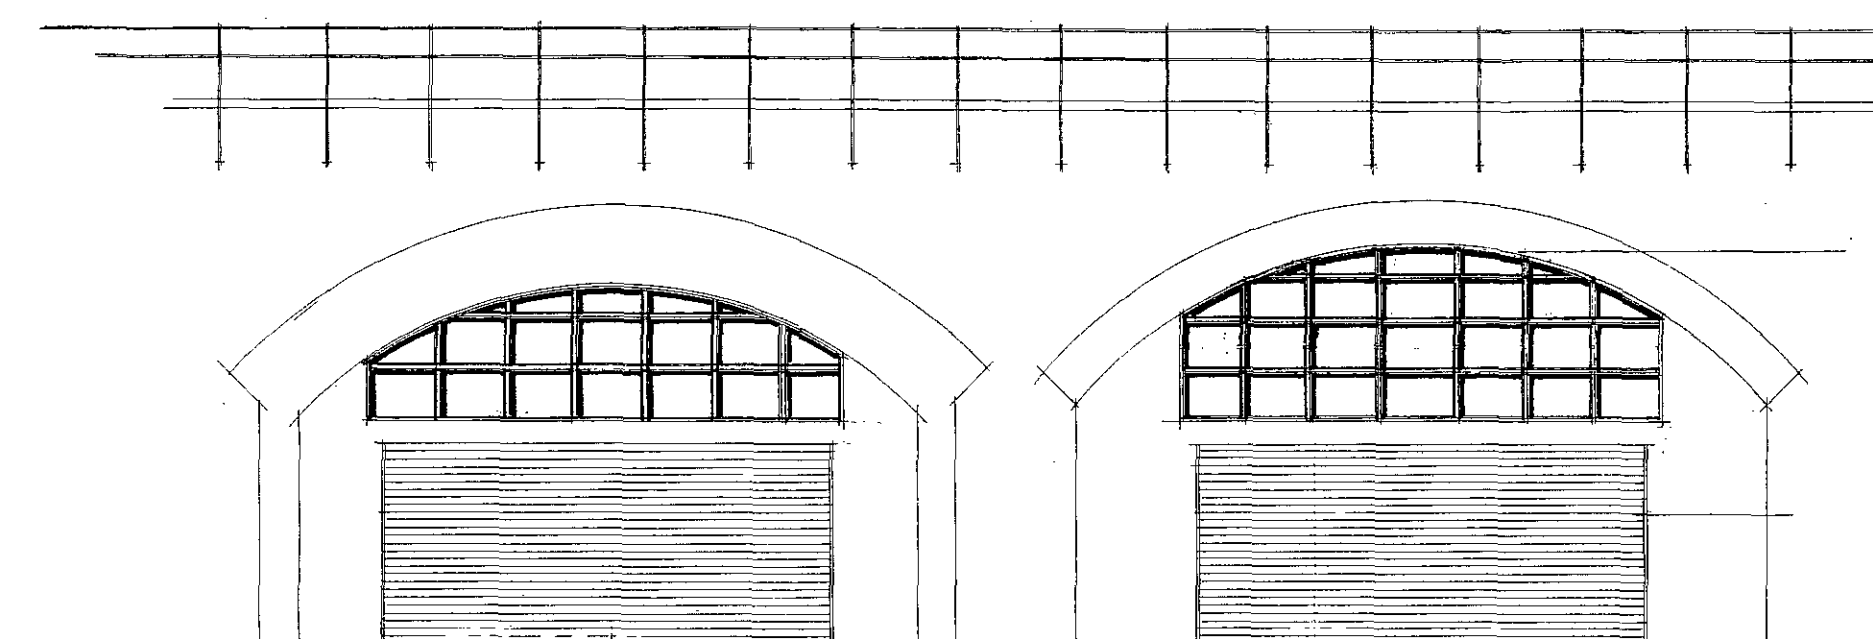

NEW POWDER COATED
ALUMINIUM SCREENS
SINGLE GLAZED WITH
LAMINATED GLASS

215mm FACING BRICK
ARCH INFILL WALLS

NEW GALVANISED STEEL
ROLLER SHUTTER DOORS

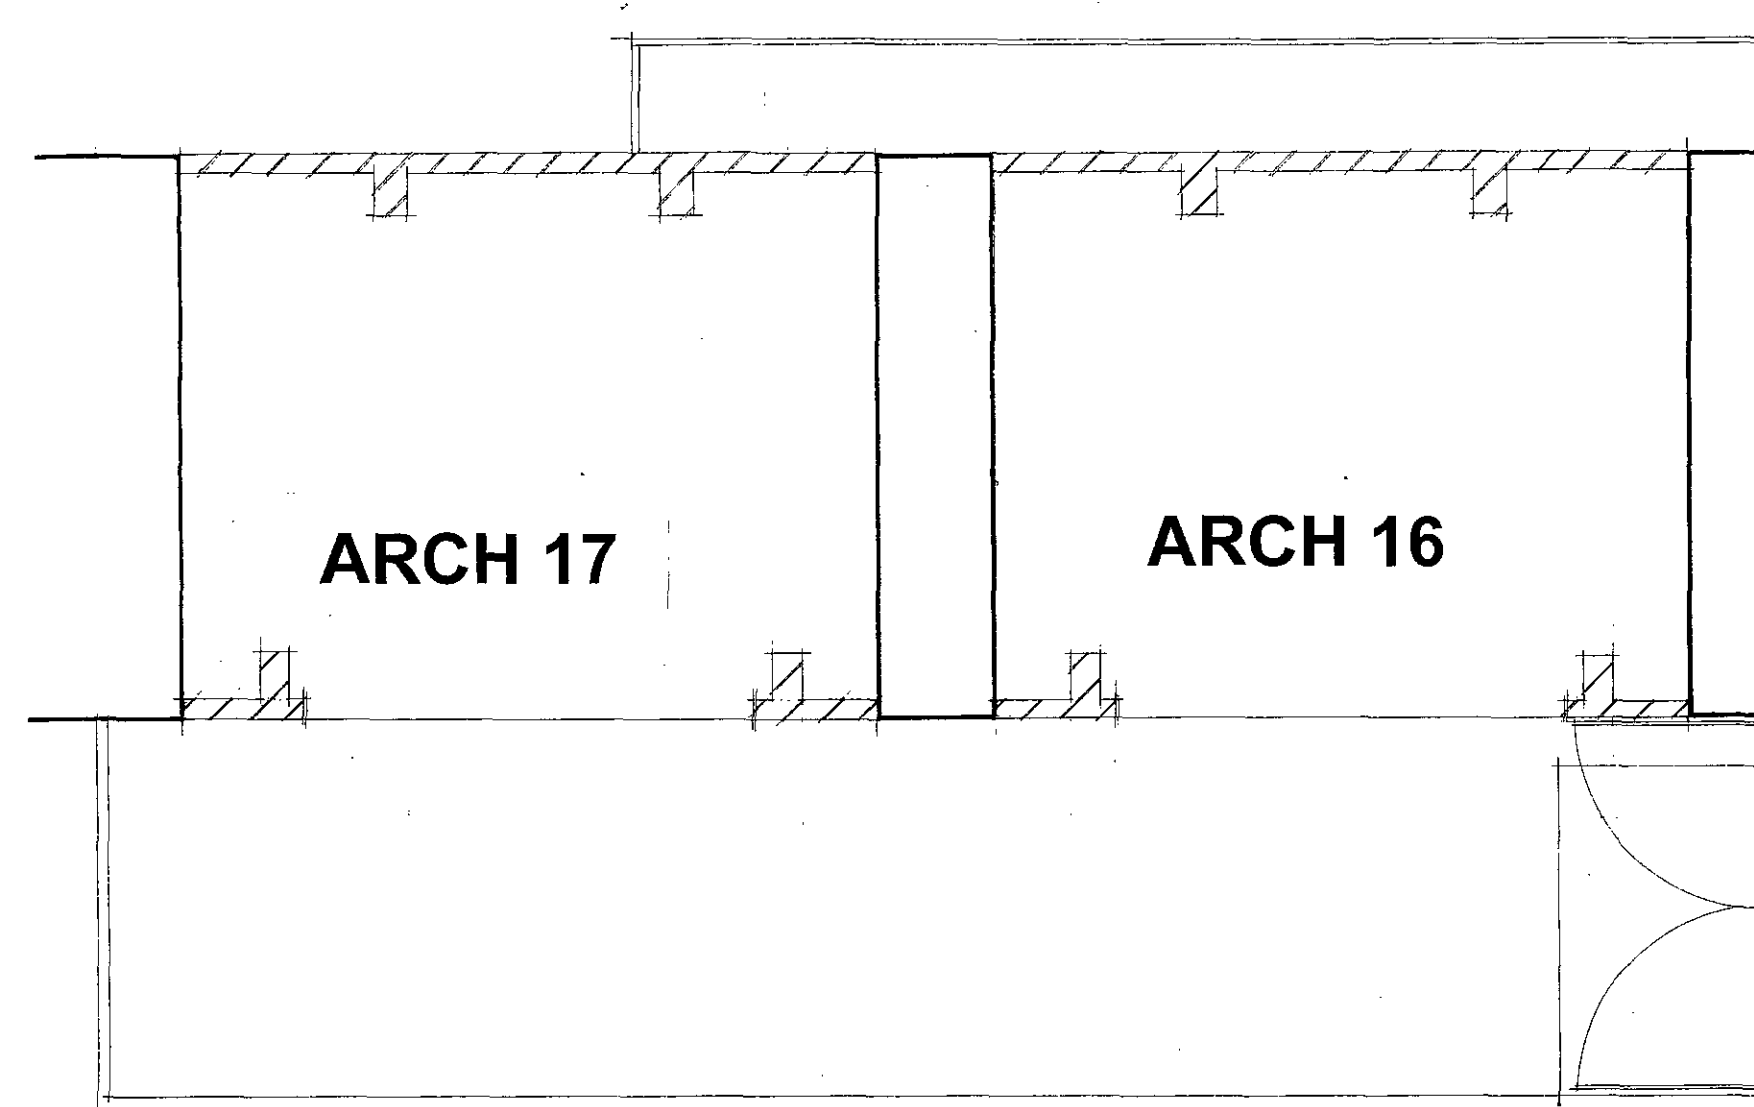


PROPOSED

NEW 2.7M
BLOCKWORK
WALL

NOTES:
All dimensions must be checked on site and not
scaled from this drawing.

A	Date	Revisions

© Copyright

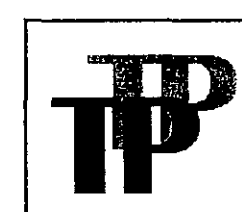

THE TREVOR PATRICK PARTNERSHIP
Chartered Quantity Surveyors
Project Managers
Building Surveyors
11 John Street
London WC1N 2EB
Tel: 0171-431 8854
Fax: 0171-431 2131

Client

RAILTRACK PROPERTY

Job Title

**ARCHES 16 & 17
CASTLEHAVEN RD
CAMDEN**

Drawing Title

**ELEVATIONS &
FLOOR PLANS**

Scale **1:100**


Date


Drawn By

Drg. No.

Rev.

PS/08/4511/84/03

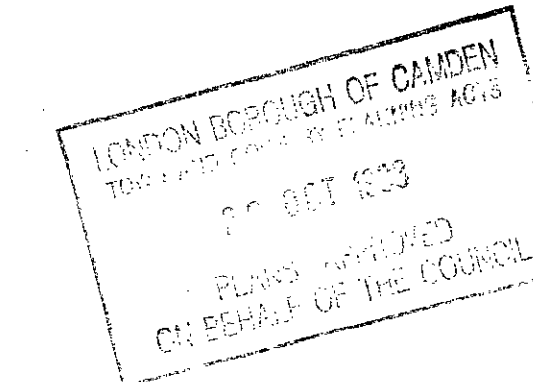


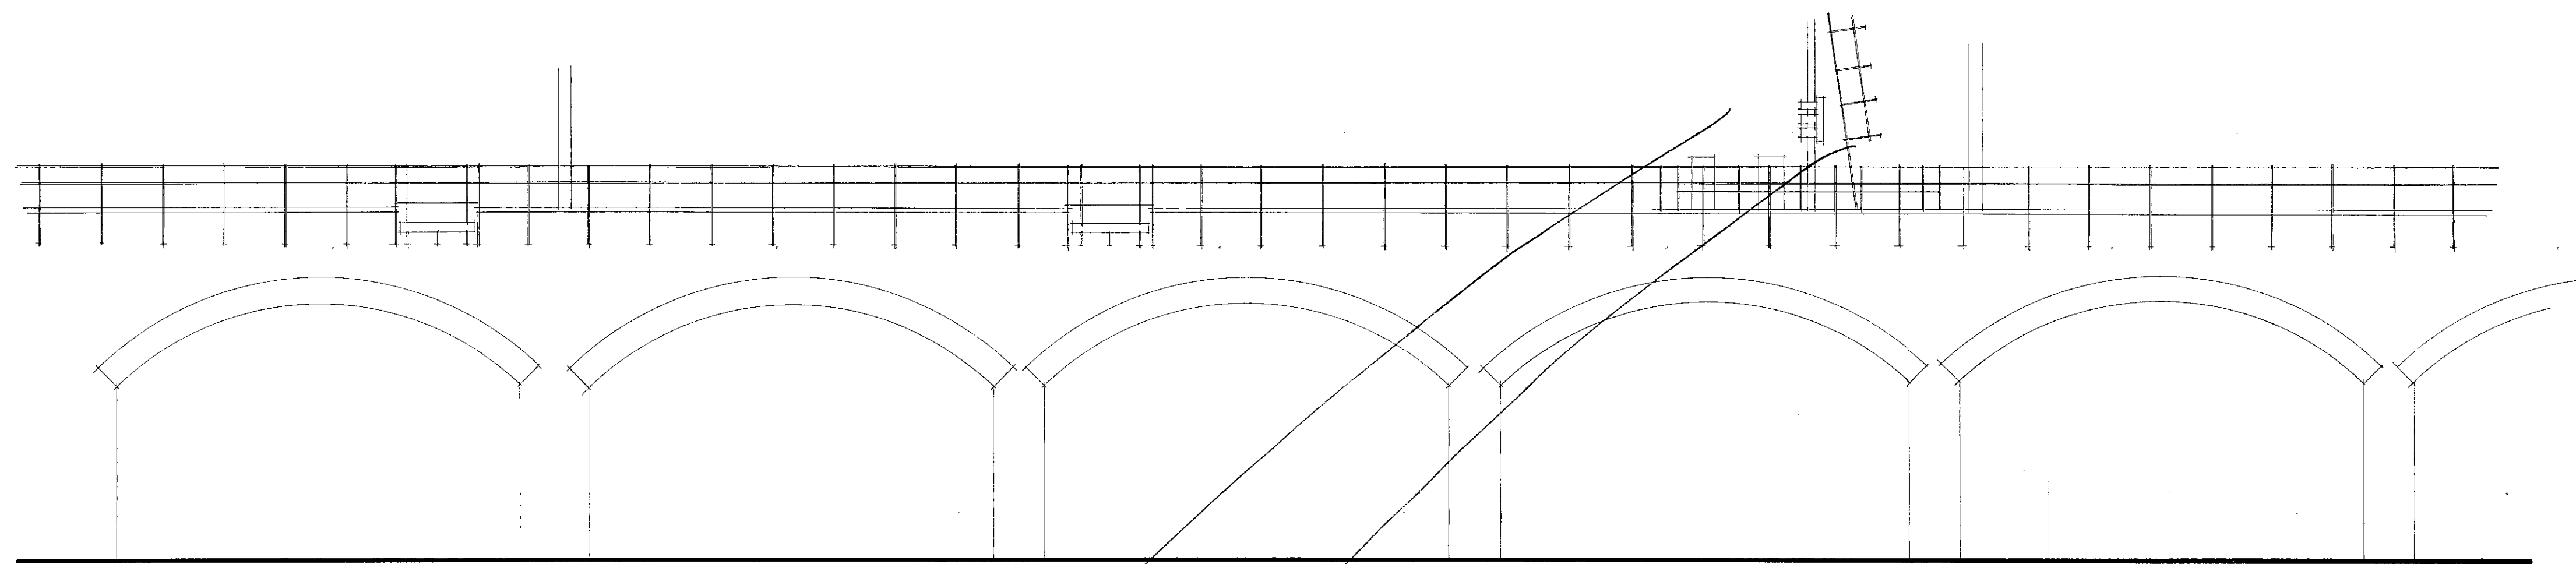

REAR ELEVATION

ARCHES 20 - 24 HARTLAND ROAD

215mm FACING BRICK
ARCH INFILLS

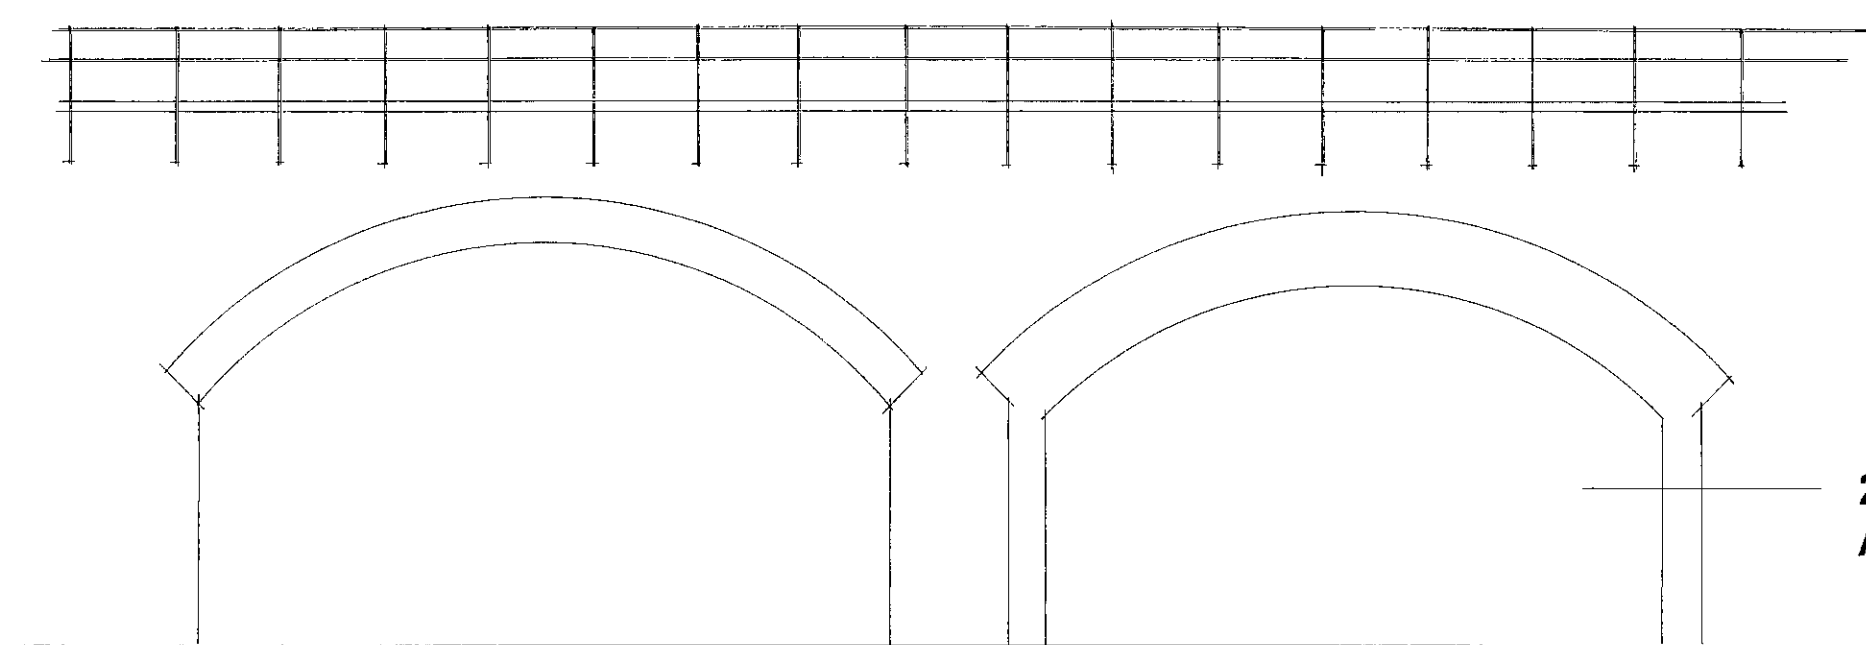

215mm FACING BRICK
ARCH INFILLS

REAR ELEVATION


ARCHES 16 & 17 CASTLEHAVEN ROAD

NOTES:

All dimensions must be checked on site and not scaled from this drawing.

A	Date	Revisions

© Copyright

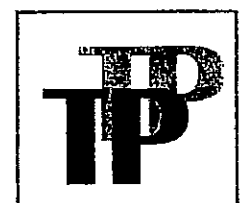

THE TREVOR PATRICK PARTNERSHIP
Chartered Quantity Surveyors
Project Managers
Building Surveyors
11 John Street
London WC1N 2EB
Tel: 0171 831 8854
Fax: 0171 831 2131

PE 9800497

[Signature]

Client

RAILTRACK PROPERTY

Job Title

**CASTLE HAVEN RD
& HARTLAND RD
CAMDEN**

Drawing Title

**REAR ELEVATIONS
AS PROPOSED**

Scale **1:100**

Date

Drawn By **CJG**

Drg. No.

PS/08/4511/84/05


Rev.

POWDER COATED ALUMINIUM GLAZED
SCREEN


600X415MM BRICKWORK PIERS TAKEN
UP TO 1st COURSE BELOW INTRADOS.
PIERS TO BE CONSTRUCTED
MONOLITHICALLY WITH FRONT / REAR
ENCLOSURE

175mm THICK GROUND
BEARING FLOOR SLAB IN CLASS 30
CONCRETE REINFORCED WITH 1st
LAYER A252 MESH REINFORCEMENT
(40mm COVER, 300mm LAPS) ON 1000
GAUGE POLYTHENE DPM ON 50mm
SAND BLINDING ON GRANULAR FILL
THICKENED AS INDICATED BETWEEN
DOOR REVEALS

CLASS 30SR CONCRETE FOUNDATION
TO INFILL WALLS & PIERS.

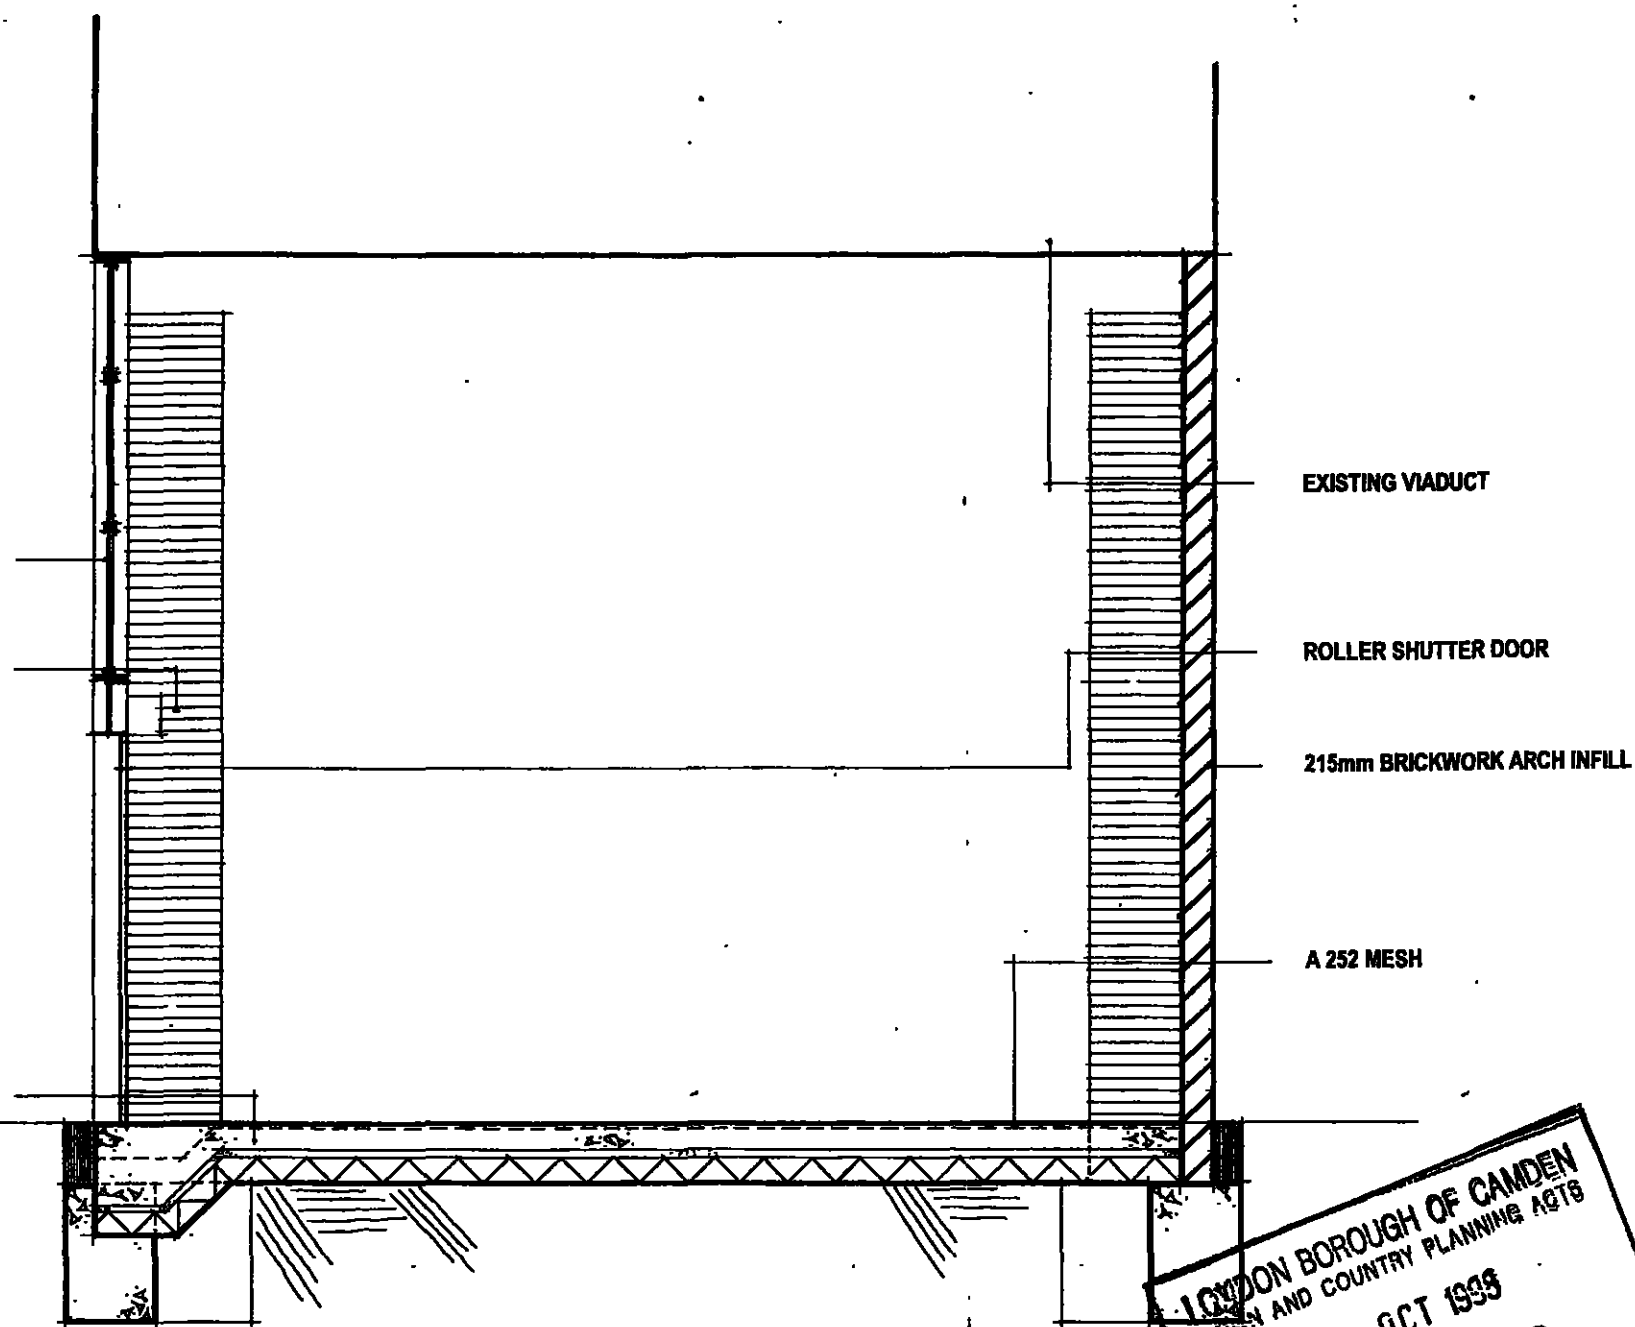


SECTION A-A TYPICAL SECTION THROUGH ARCH INFILL

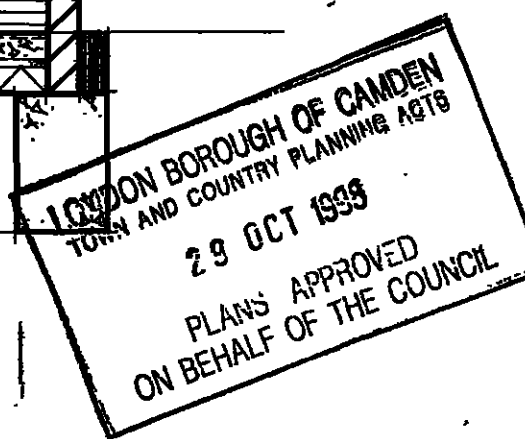

LONDON BOROUGH OF CAMDEN
TOWN AND COUNTRY PLANNING ACTS

NOTES:

1. All dimensions must be checked on site and not scaled from this drawing.
2. This drawing is to be read in conjunction with all other relevant drawings and the specification.

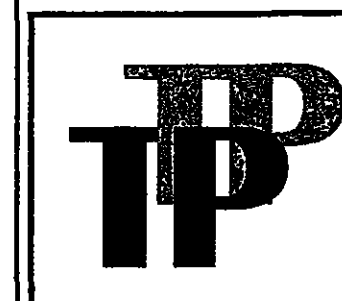

THE TREVOR PATRICK PARTNERSHIP
Chartered Quantity Surveyors
Project Managers
Building Surveyors
11 John Street
London WC1N 2EB

Tel: 0171-831 8854
Fax: 0171-831 2131

Client :

RAILTRACK PROPERTY

P9800497

Job Title :

CASTLEHAVEN ROAD
HARTLAND ROAD, CAMDEN

Drawing Title :

SECTION A-A
TYPICAL ARCH SECTION

Drawing No : PS/08/4511/84/04

Rev :

Drawn : CJG

Date : JULY '98

Scale : 1:50