


POWDER COATED ALUMINIUM GLAZED SCREEN

600X415MM BRICKWORK PIERS TAKEN UP TO 1st COURSE BELOW INTRADOS. PIERS TO BE CONSTRUCTED MONOLITHICALLY WITH FRONT / REAR ENCLOSURE

175mm THICK GROUND BEARING FLOOR SLAB IN CLASS 30 CONCRETE REINFORCED WITH 1st LAYER A252 MESH REINFORCEMENT (40mm COVER, 300mm LAPS) ON 1000 GAUGE POLYTHENE DPM ON 50mm SAND BLINDING ON GRANULAR FILL THICKENED AS INDICATED BETWEEN DOOR REVEALS


CLASS 30SR CONCRETE FOUNDATION TO INFILL WALLS & PIERS.

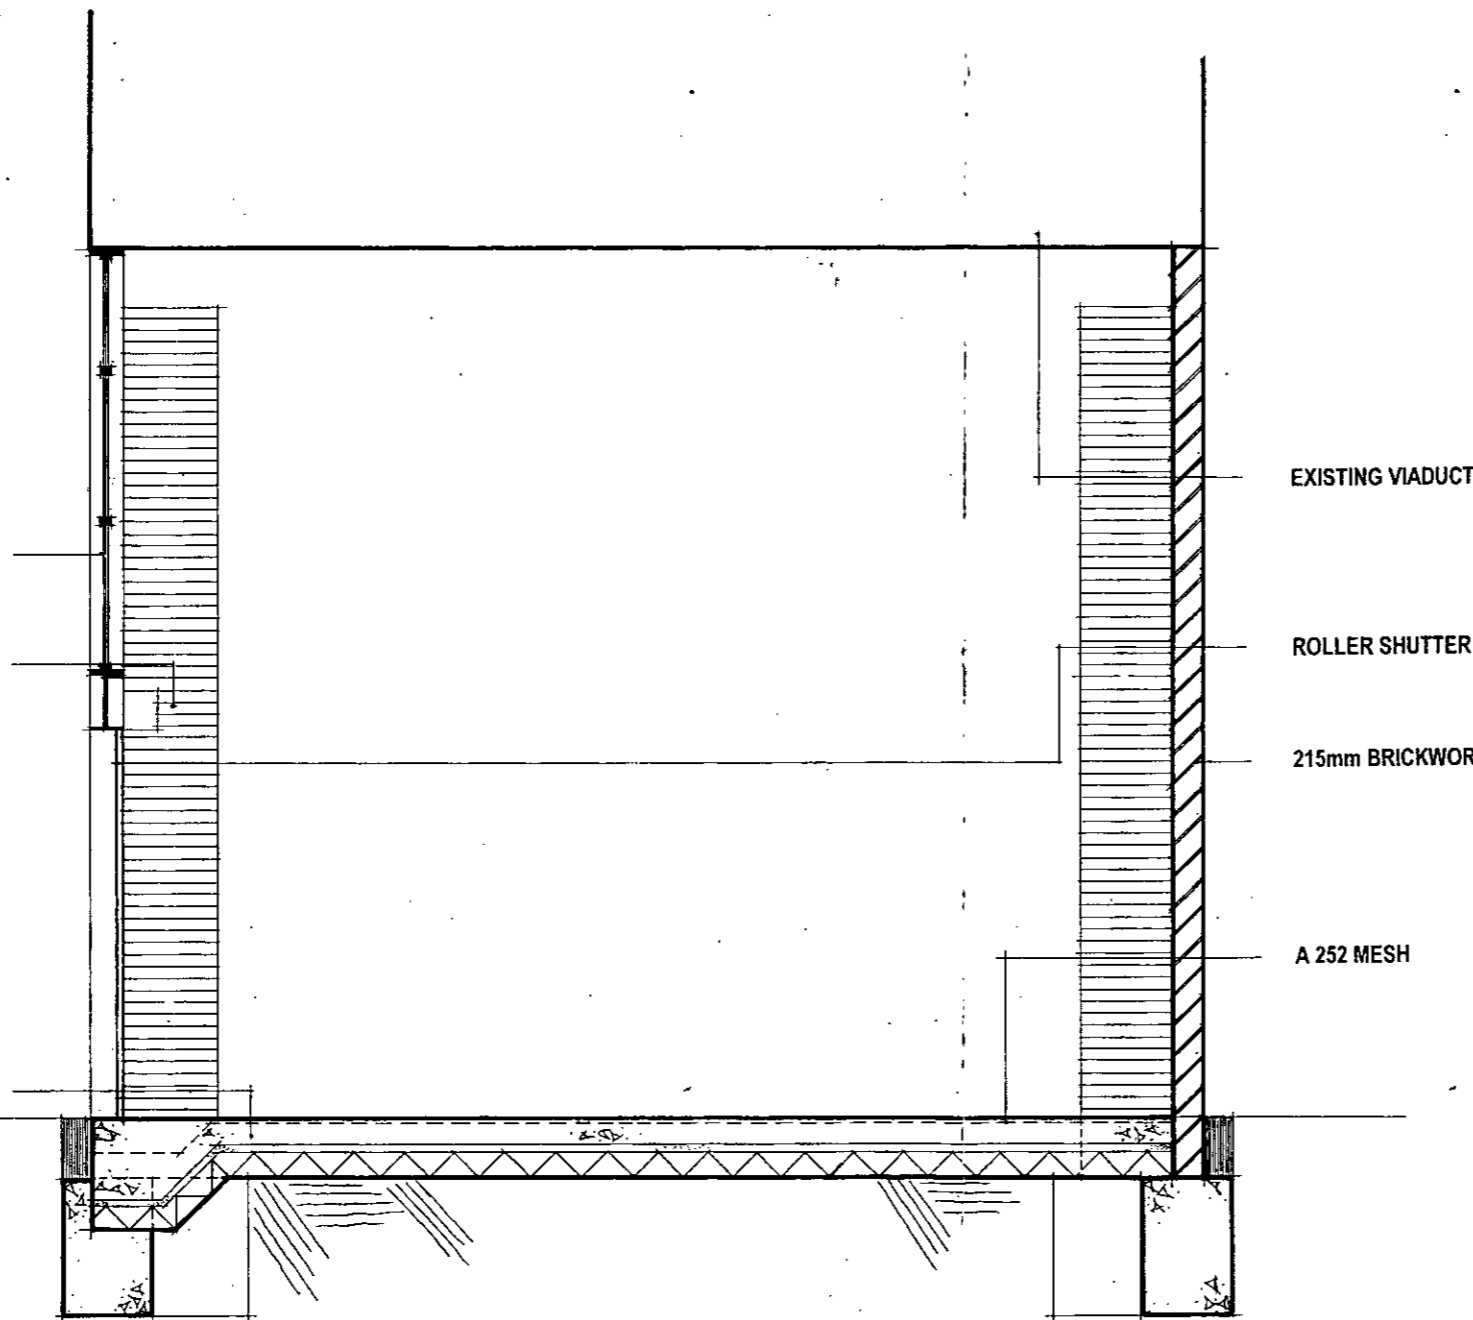


SECTION A-A TYPICAL SECTION THROUGH ARCH INFILL

NOTES:

1. All dimensions must be checked on site and not scaled from this drawing.
2. This drawing is to be read in conjunction with all other relevant drawings and the specification.

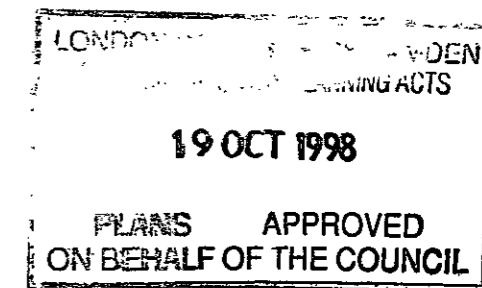

P9800490R

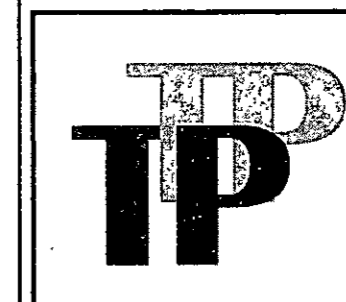

THE TREVOR PATRICK PARTNERSHIP
Chartered Quantity Surveyors
Project Managers
Building Surveyors
11 John Street
London WC1N 2EB

Tel: 0171-831 8854
Fax: 0171-831 2131


Client : RAILTRACK PROPERTY

Job Title : ~~CASTLEHAVEN ROAD~~
HARTLAND ROAD, CAMDEN


Drawing Title : SECTION A-A
TYPICAL ARCH SECTION

Drawing No : PS/08/4511/84/04	Rev :
Drawn : CJG	Date : JULY '98
Scale : 1:50	

NOTES:
All dimensions must be checked on site and not scaled from this drawing.

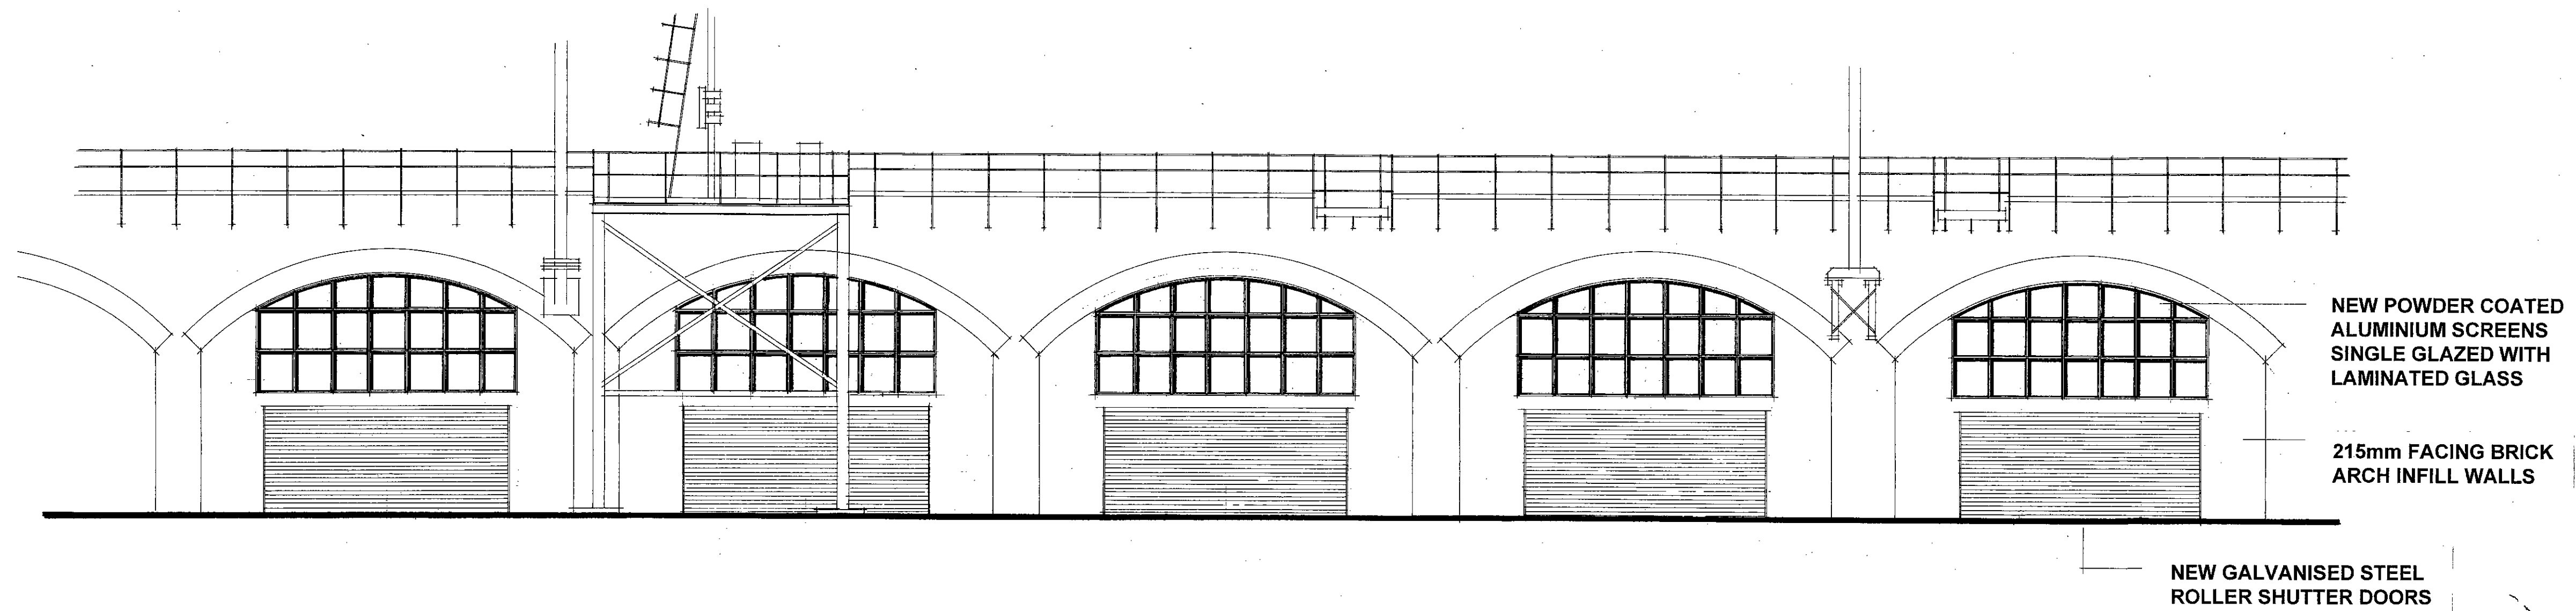

FRONT ELEVATION

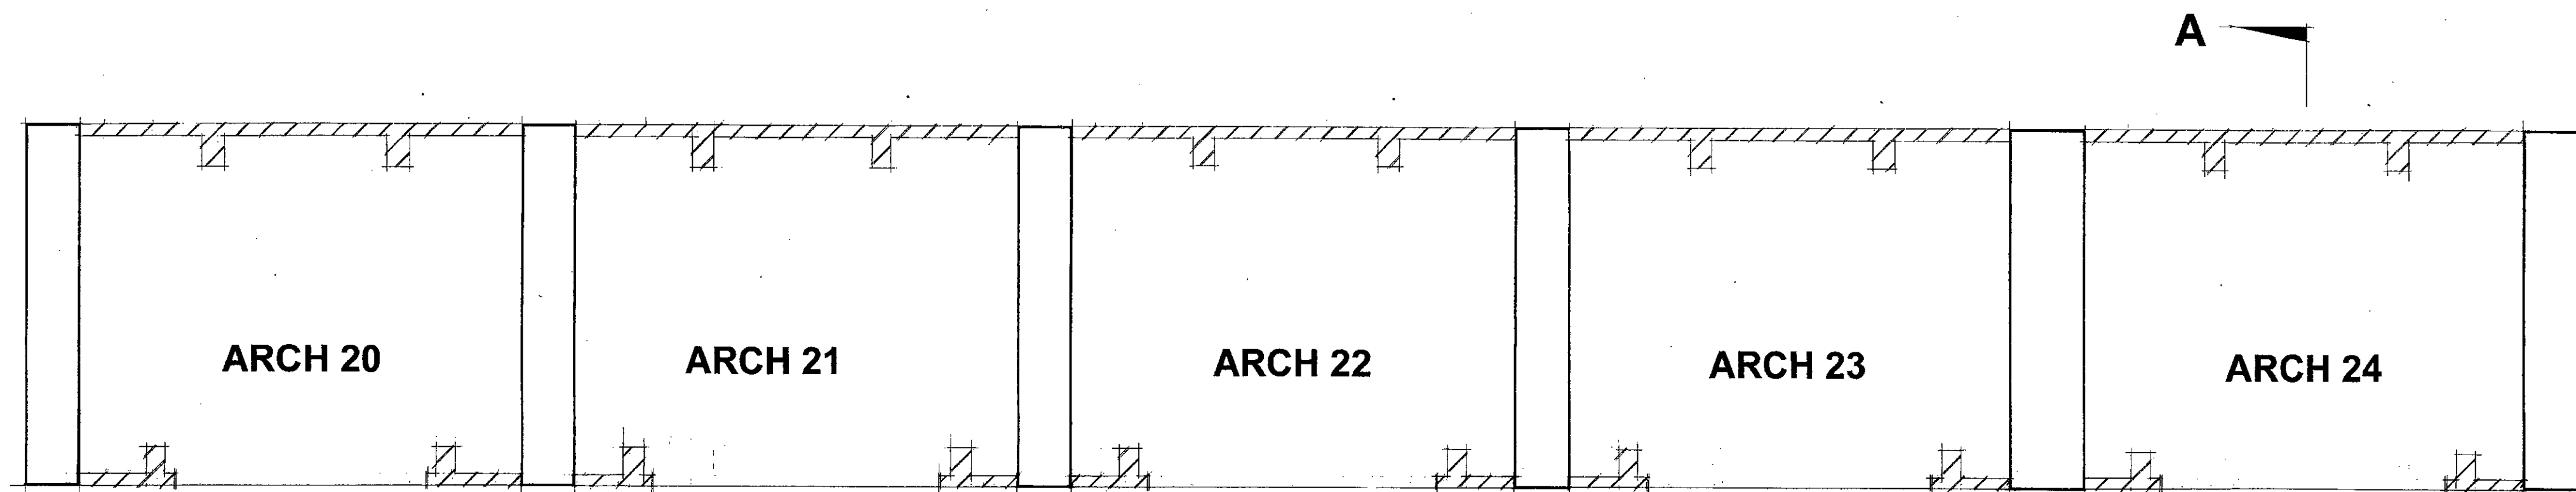

FLOOR PLAN

A	Date	Revisions

© Copyright
TP
 THE TREVOR PATRICK PARTNERSHIP
 Chartered Quantity Surveyors
 Project Managers
 Building Surveyors
 11 John Street
 London WC1N 2EB
 Tel: 0171-831 8854
 Fax: 0171-831 2131

LONDON BOROUGH OF CAMDEN
 TOWN AND COUNTRY PLANNING ACT 1990
 19 OCT 1998
 PLANS APPROVED
 IN BEHALF OF THE COUNCIL

Client
RAILTRACK PROPERTY

Job Title
**ARCHES 20-24
 HARTLAND ROAD
 CAMDEN**


P9000490H

Drawing Title
**ELEVATIONS &
 FLOOR PLANS
 AS PROPOSED**

Scale **1:100**


Date Drawn By **CJG**

Dwg. No. **PS/98/4511/84/02** Rev.

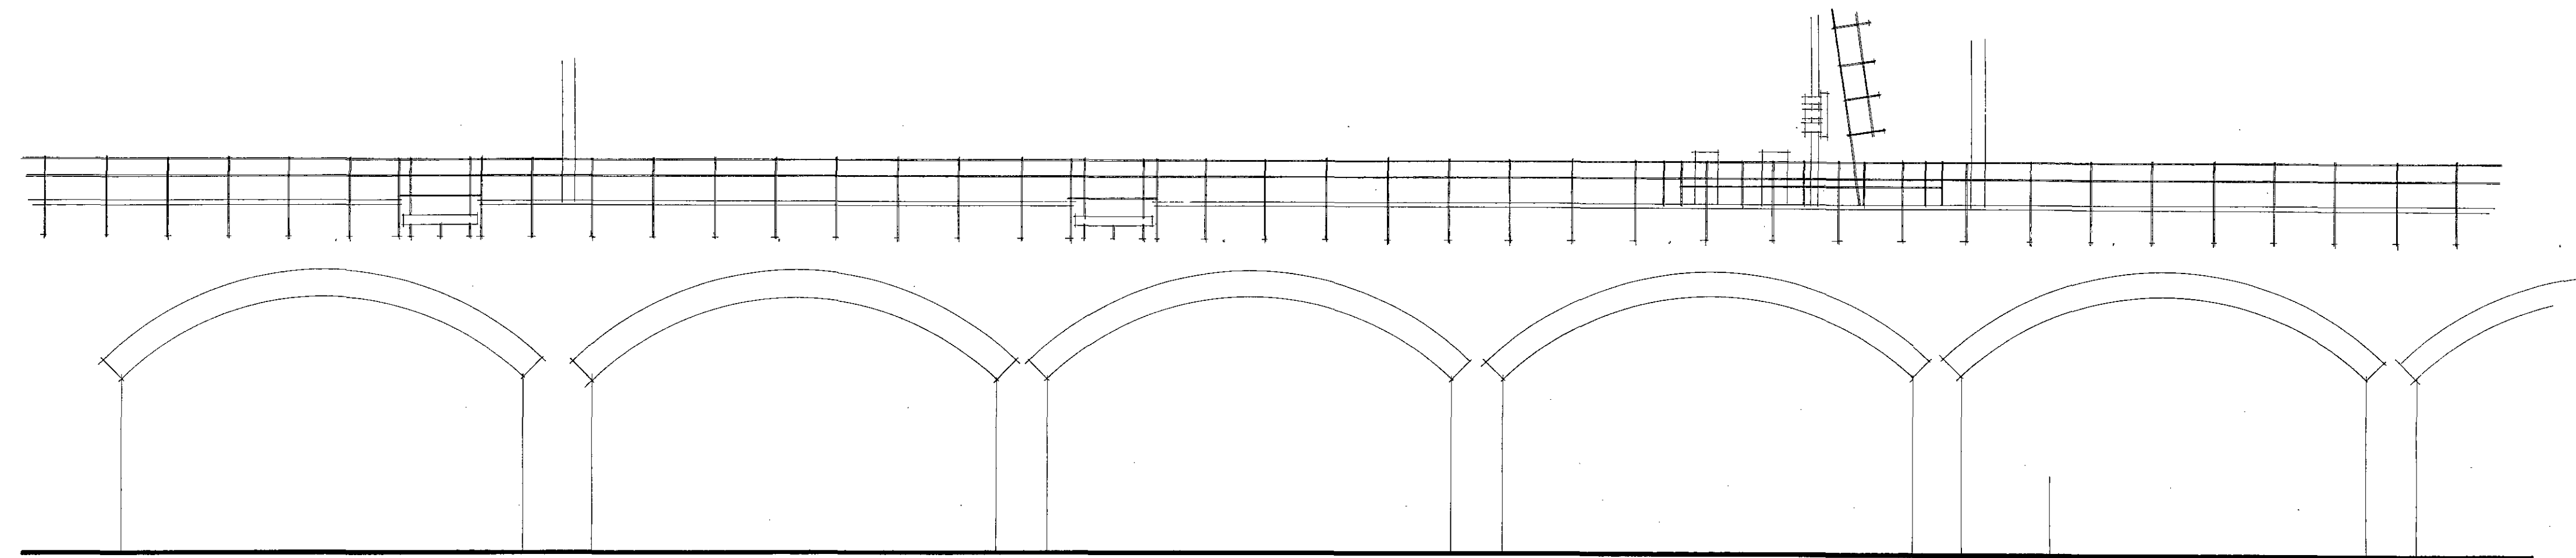

REAR ELEVATION
ARCHES 20 - 24 HARTLAND ROAD

215mm FACING BRICK
ARCH INFILLS

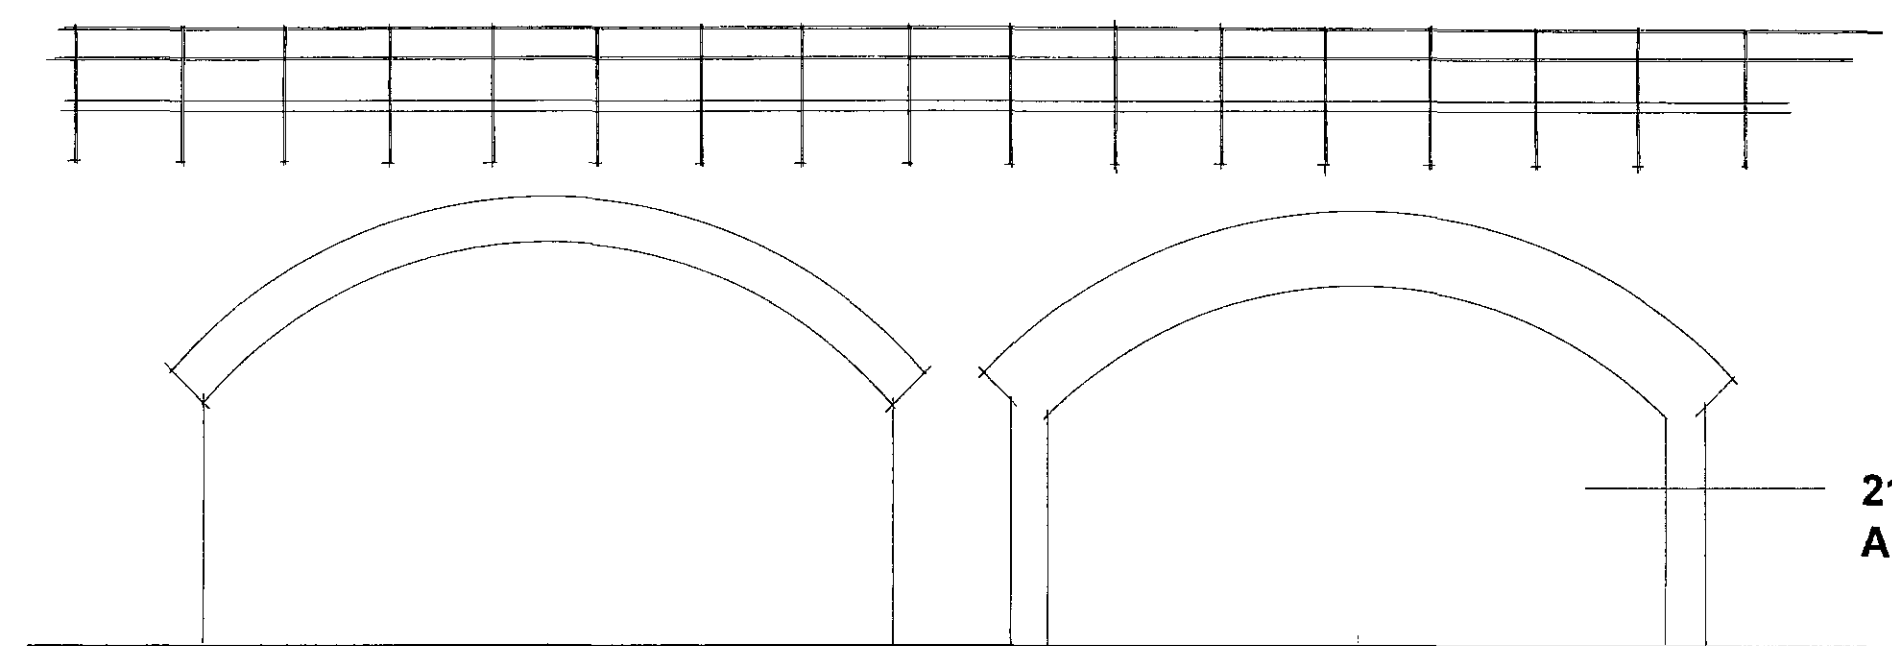

REAR ELEVATION
ARCHES 16 & 17 CASTLEHAVEN ROAD

215mm FACING BRICK
ARCH INFILLS

NOTES:
All dimensions must be checked on site and not scaled from this drawing.

A	Date	Revisions

© Copyright

THE TREVOR PATRICK PARTNERSHIP
Chartered Quantity Surveyors
Project Managers
Building Surveyors
11 John Street
London WC1N 2EB
Tel: 0171-831 8804
Fax: 0171-831 2131

LONDON BOROUGH OF CAMDEN
TOWN AND COUNTRY PLANNING DEPARTMENT
19 OCT 1998
PLANS APPROVED
BY: [Signature]

Client
RAILTRACK PROPERTY


Job Title
**CASTLE HAVEN RD
& HARTLAND RD
CAMDEN**

Drawing Title
**REAR ELEVATIONS
AS PROPOSED**


Scale **1:100**

Date Drawn By **CJG**

Drg. No. **PS/08/4511/84/05** Rev.

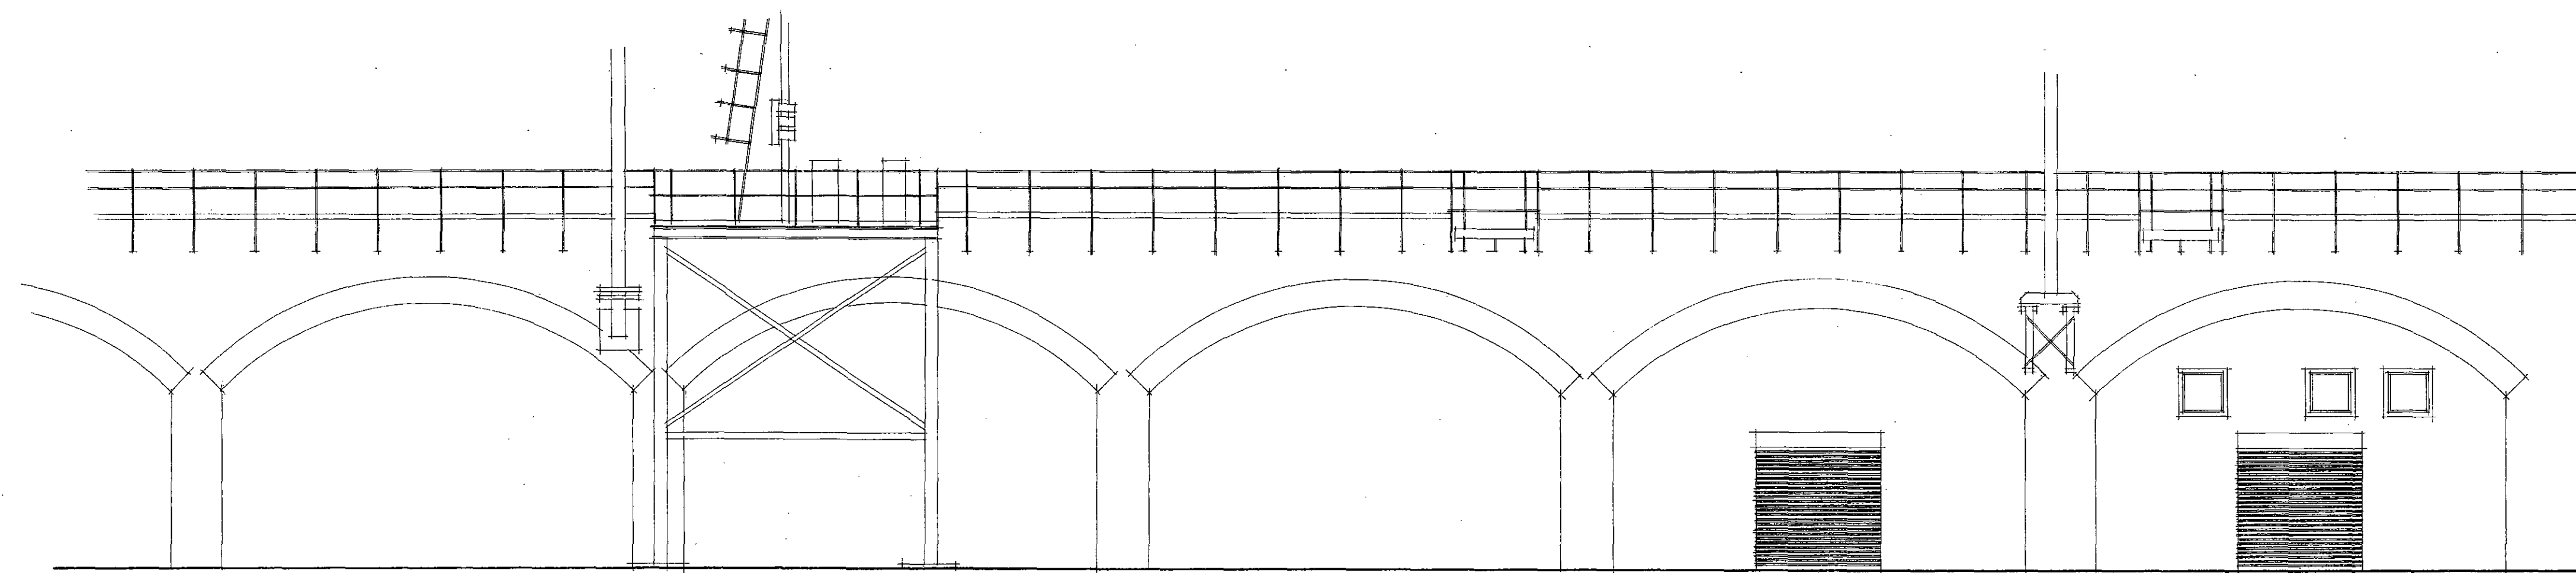

FRONT ELEVATION

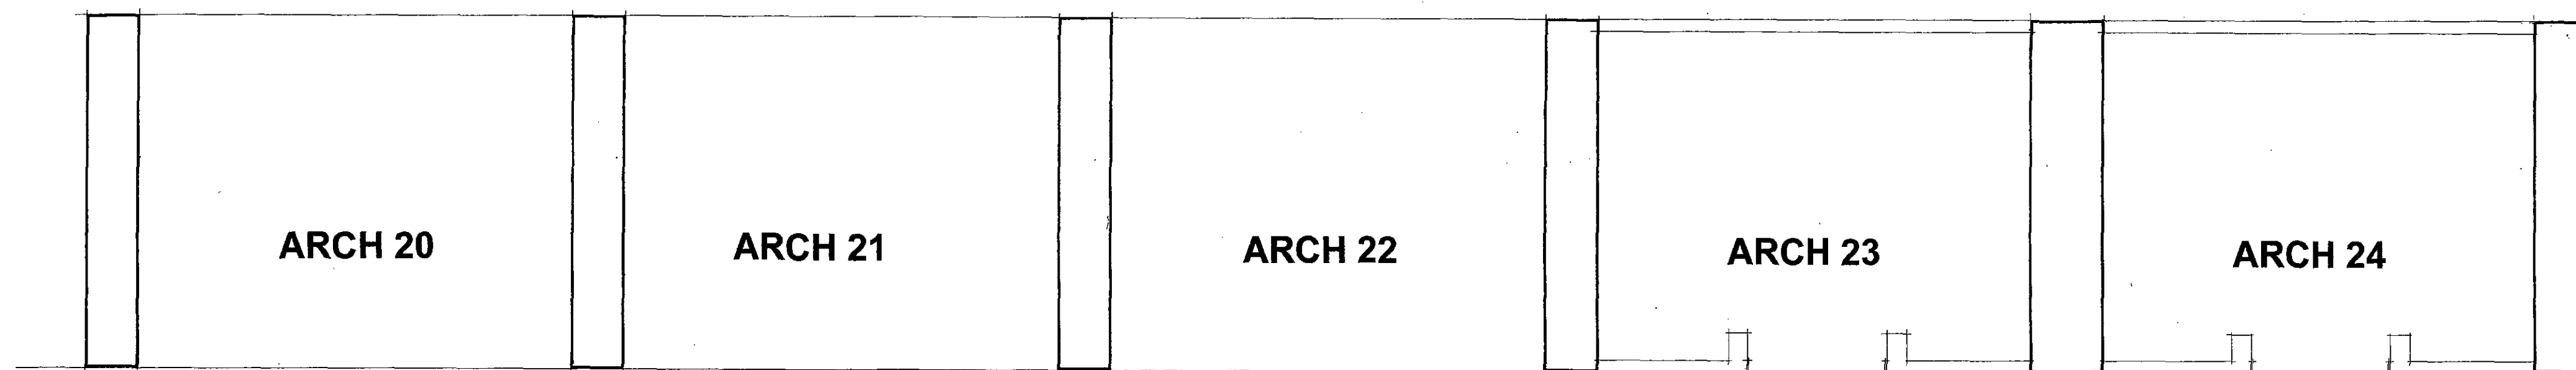

FLOOR PLAN

NOTES:
All dimensions must be checked on site and not scaled from this drawing.

A	Date	Revisions

© Copyright



THE TREVOR PATRICK PARTNERSHIP
Chartered Quantity Surveyors
Project Managers
Building Surveyors
11 John Street
London WC1N 2EB
Tel: 0171-831 8854
Fax: 0171-831 2131

Client

RAILTRACK PROPERTY

Job Title

**ARCHES 20-24
HARTLAND ROAD
CAMDEN**

P9800490A

Drawing Title

**ELEVATIONS &
FLOOR PLANS
AS EXISTING**

Scale **1:100**

Date

Drawn By

CJG

Drg. No.

PS/98/4511/84/01

Rev.

