



THIS DRAWING IS NOT TO BE SCALED.
 THE GENERAL CONTRACTOR IS TO CHECK ALL DIMENSIONS AND NOTIFY
 RICHARD DANIELS DESIGN PLC OF ANY DISCREPANCIES OR OMISSIONS.
 THIS DESIGN IS COPYRIGHT AND MUST NOT BE REPRODUCED
 WITHOUT WRITTEN CONSENT OF RICHARD DANIELS DESIGN PLC.


FOR EXISTING PLAN REFER TO
 DRG NO 9814-1/01.

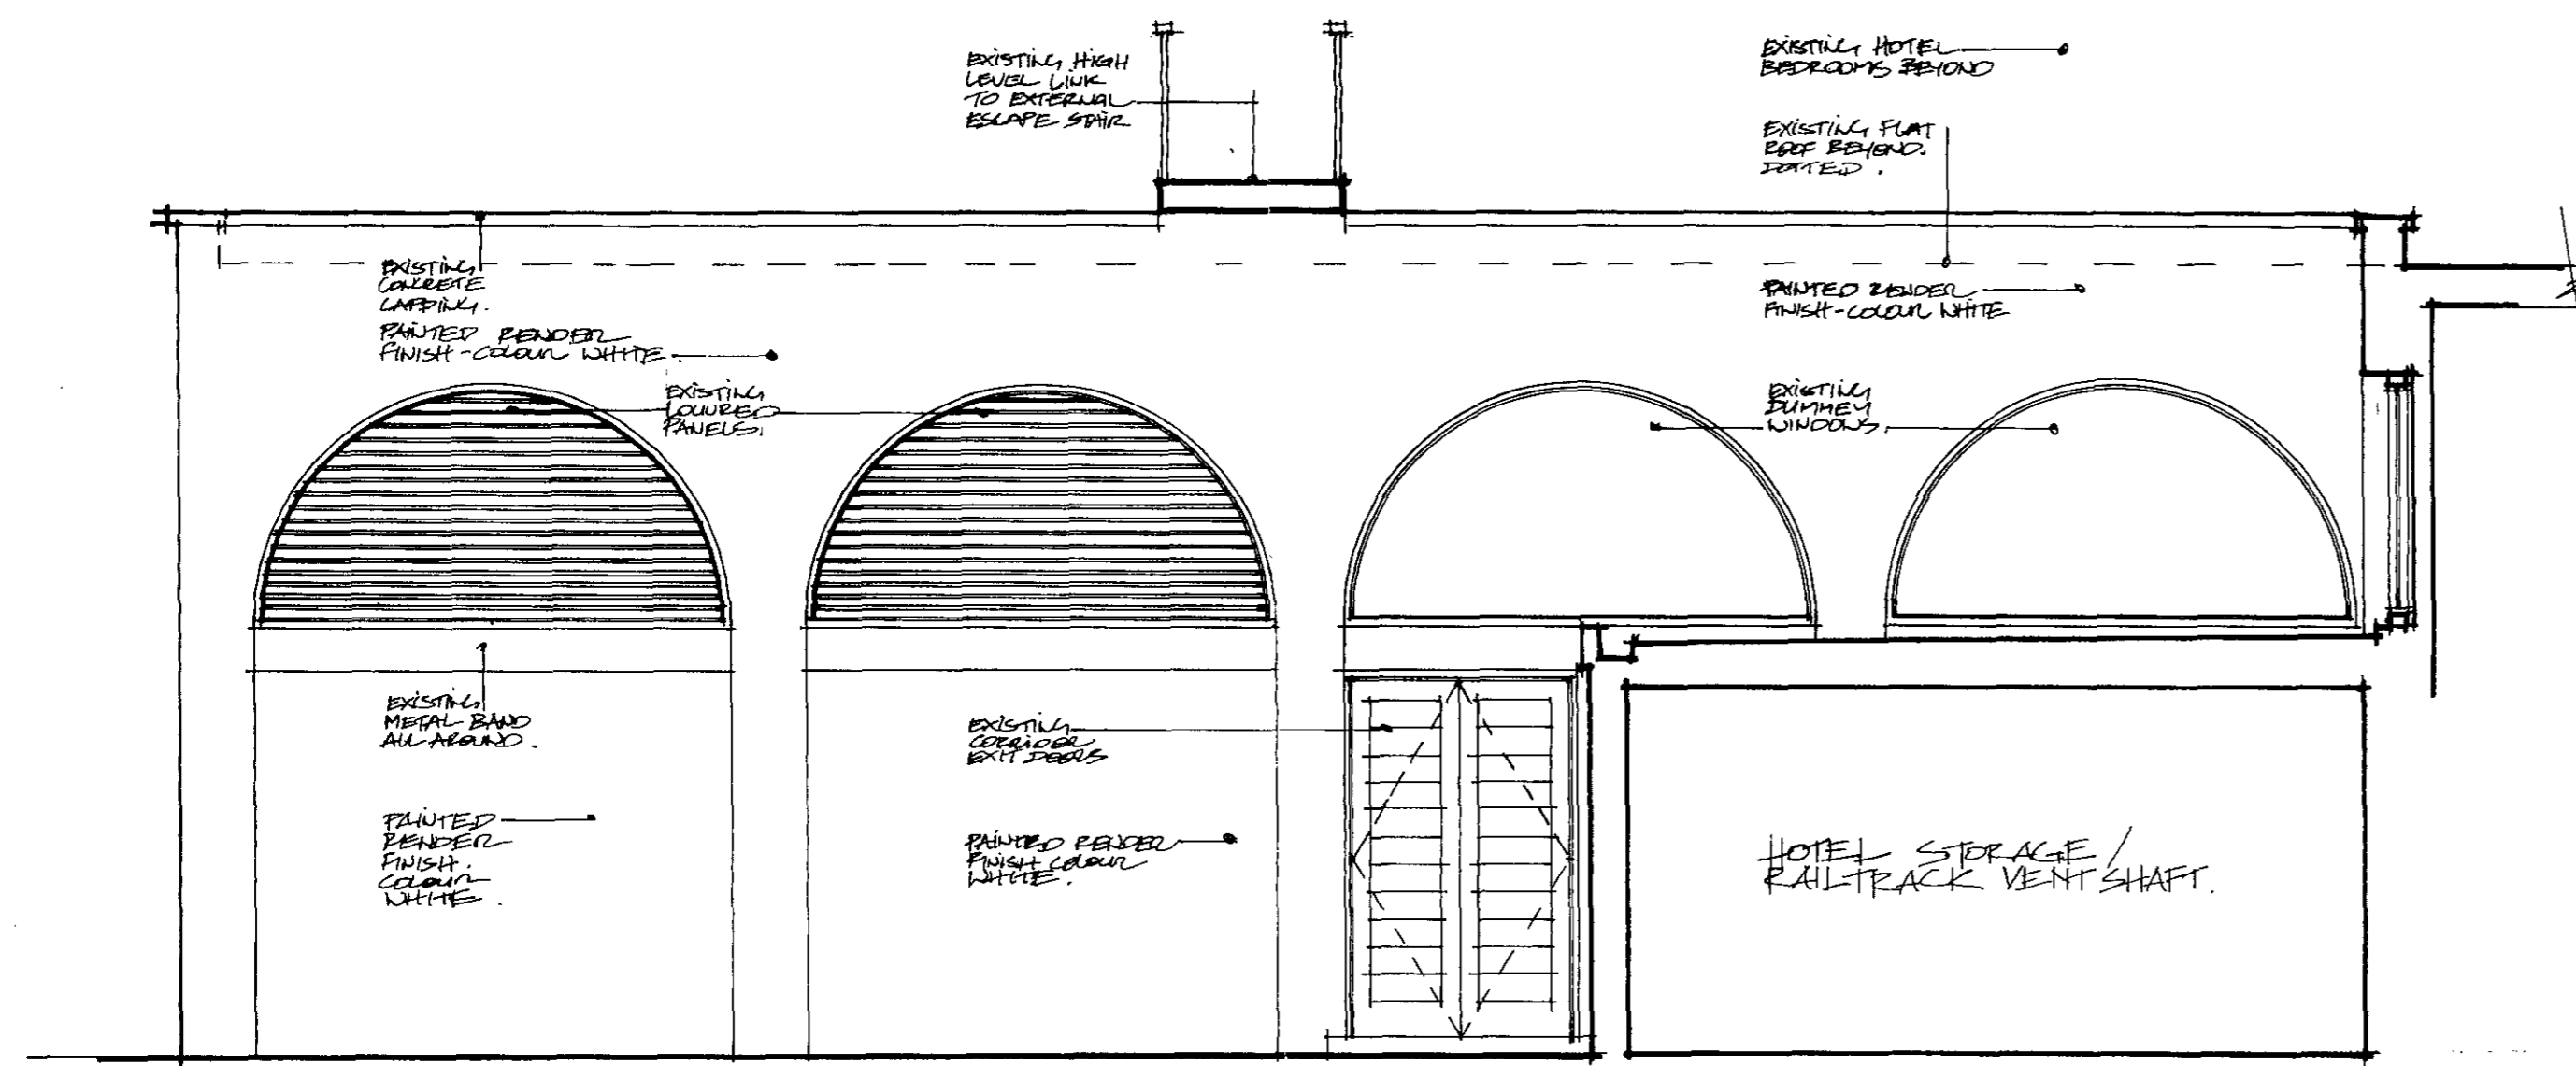


EXISTING SECTIONAL/ELEVATION A

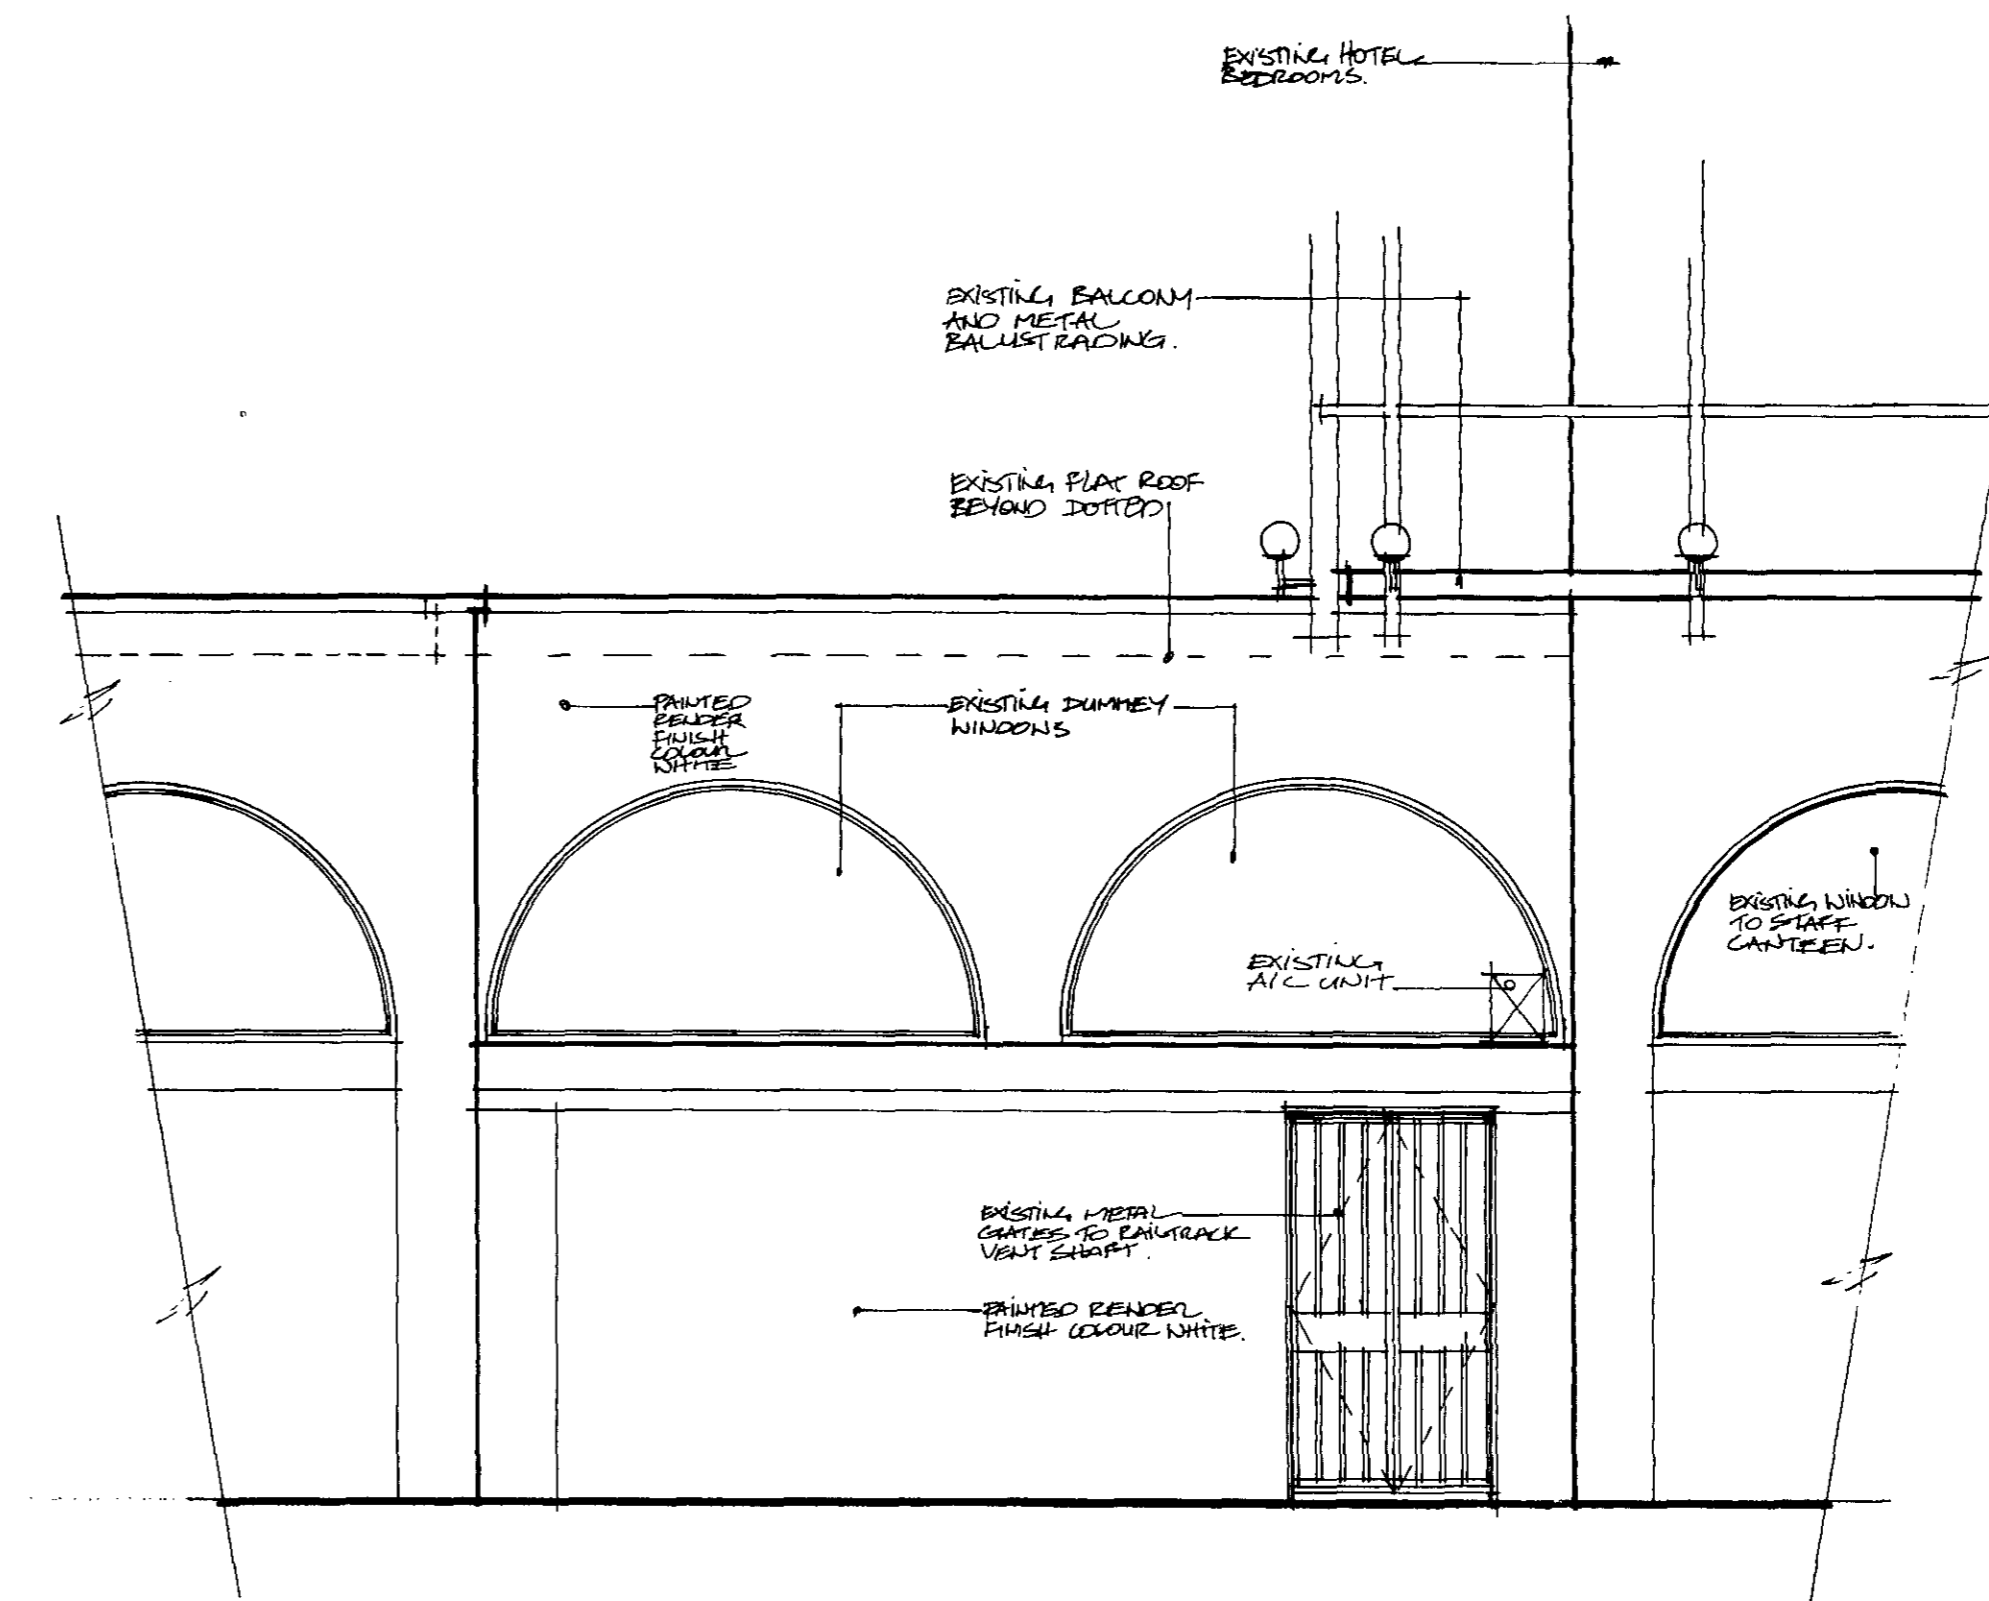

EXISTING FRONT ELEVATION B

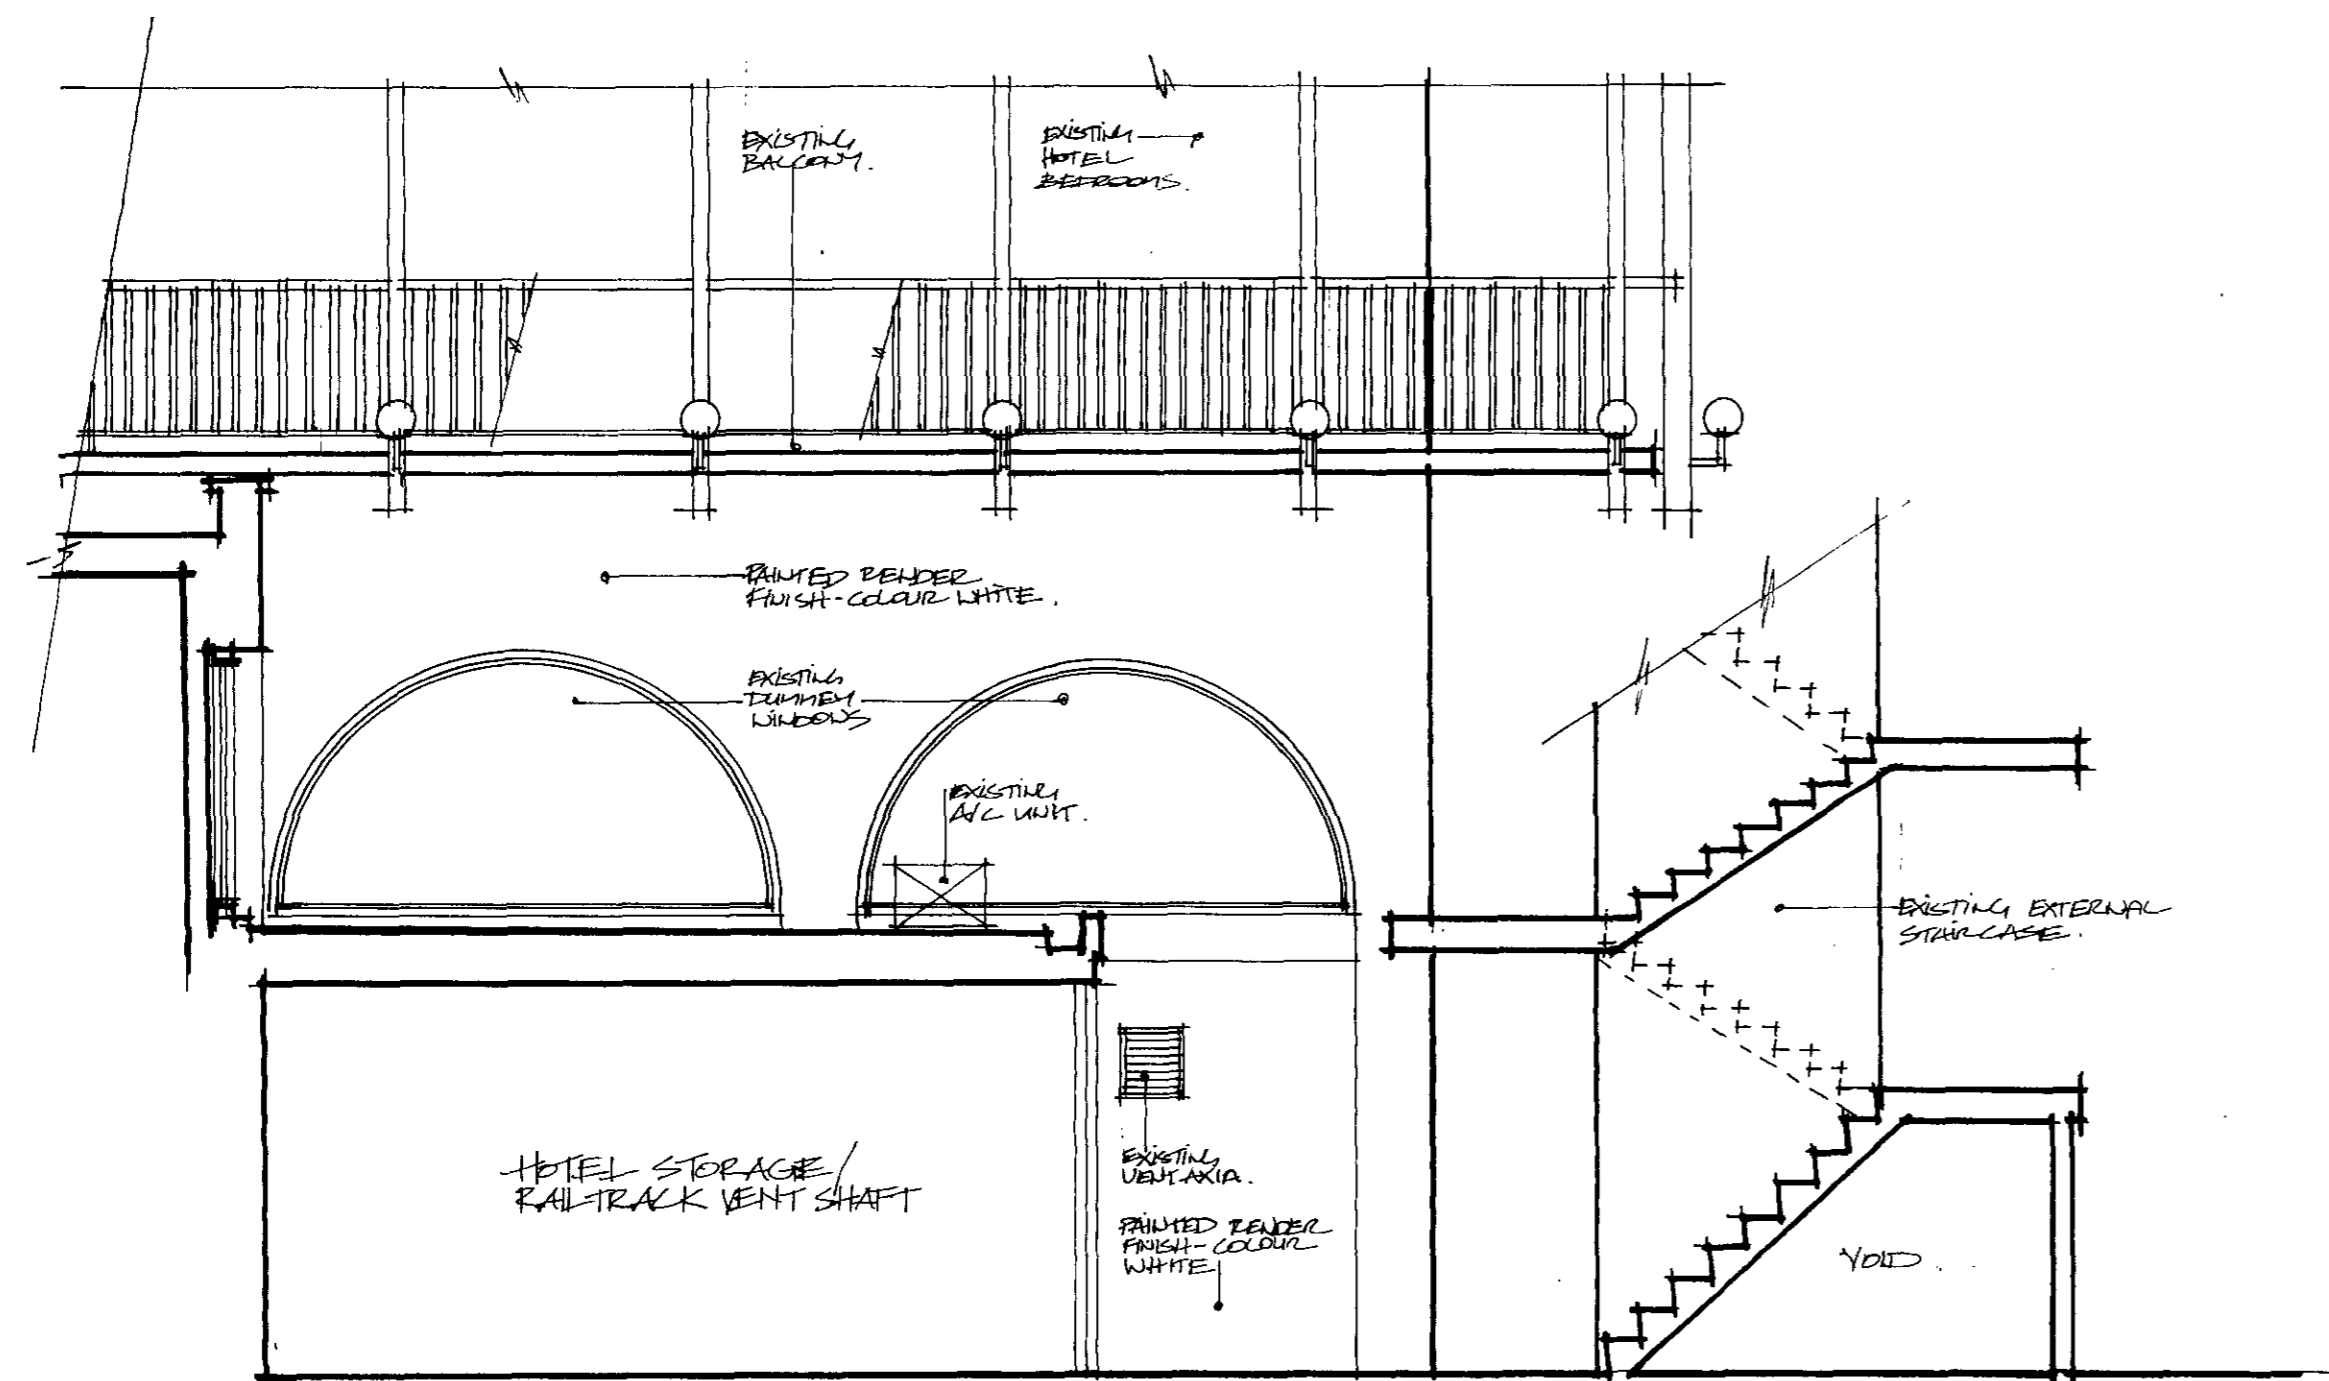

EXISTING SECTIONAL/ELEVATION C

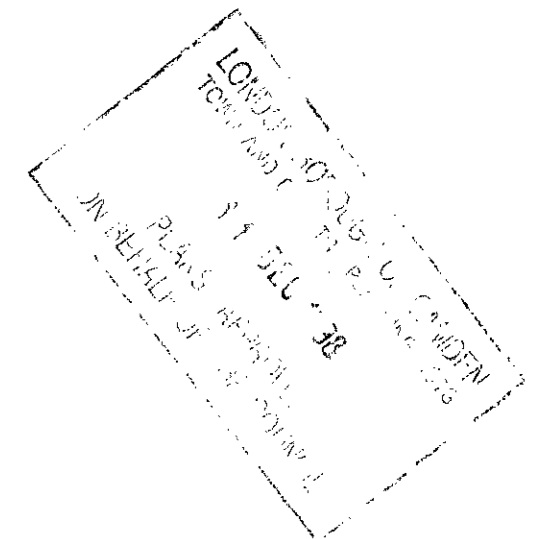


RICHARD DANIELS
 INTERIORS
 ARCHITECTURE
 RICHARD DANIELS DESIGN PLC
 THE SCHOOL HALL
 10 WISETON ROAD
 LONDON SW13 7EE
 TEL 0181 767 8428 FAX 0181 682 1719


CLIENT
 WHITBREAD HOTEL COMPANY
 PROJECT
 REGENTS PARK MARRIOTT
 ASSOCIATE FACILITIES UPGRADE
 TITLE
 STAFF CANTENEN EXTENSION
 SECTIONAL/ELEVATIONS AS EXTG.

19800769


SCALE 1:50
 DATE JUNE '98
 DRG NO 9814-1/03

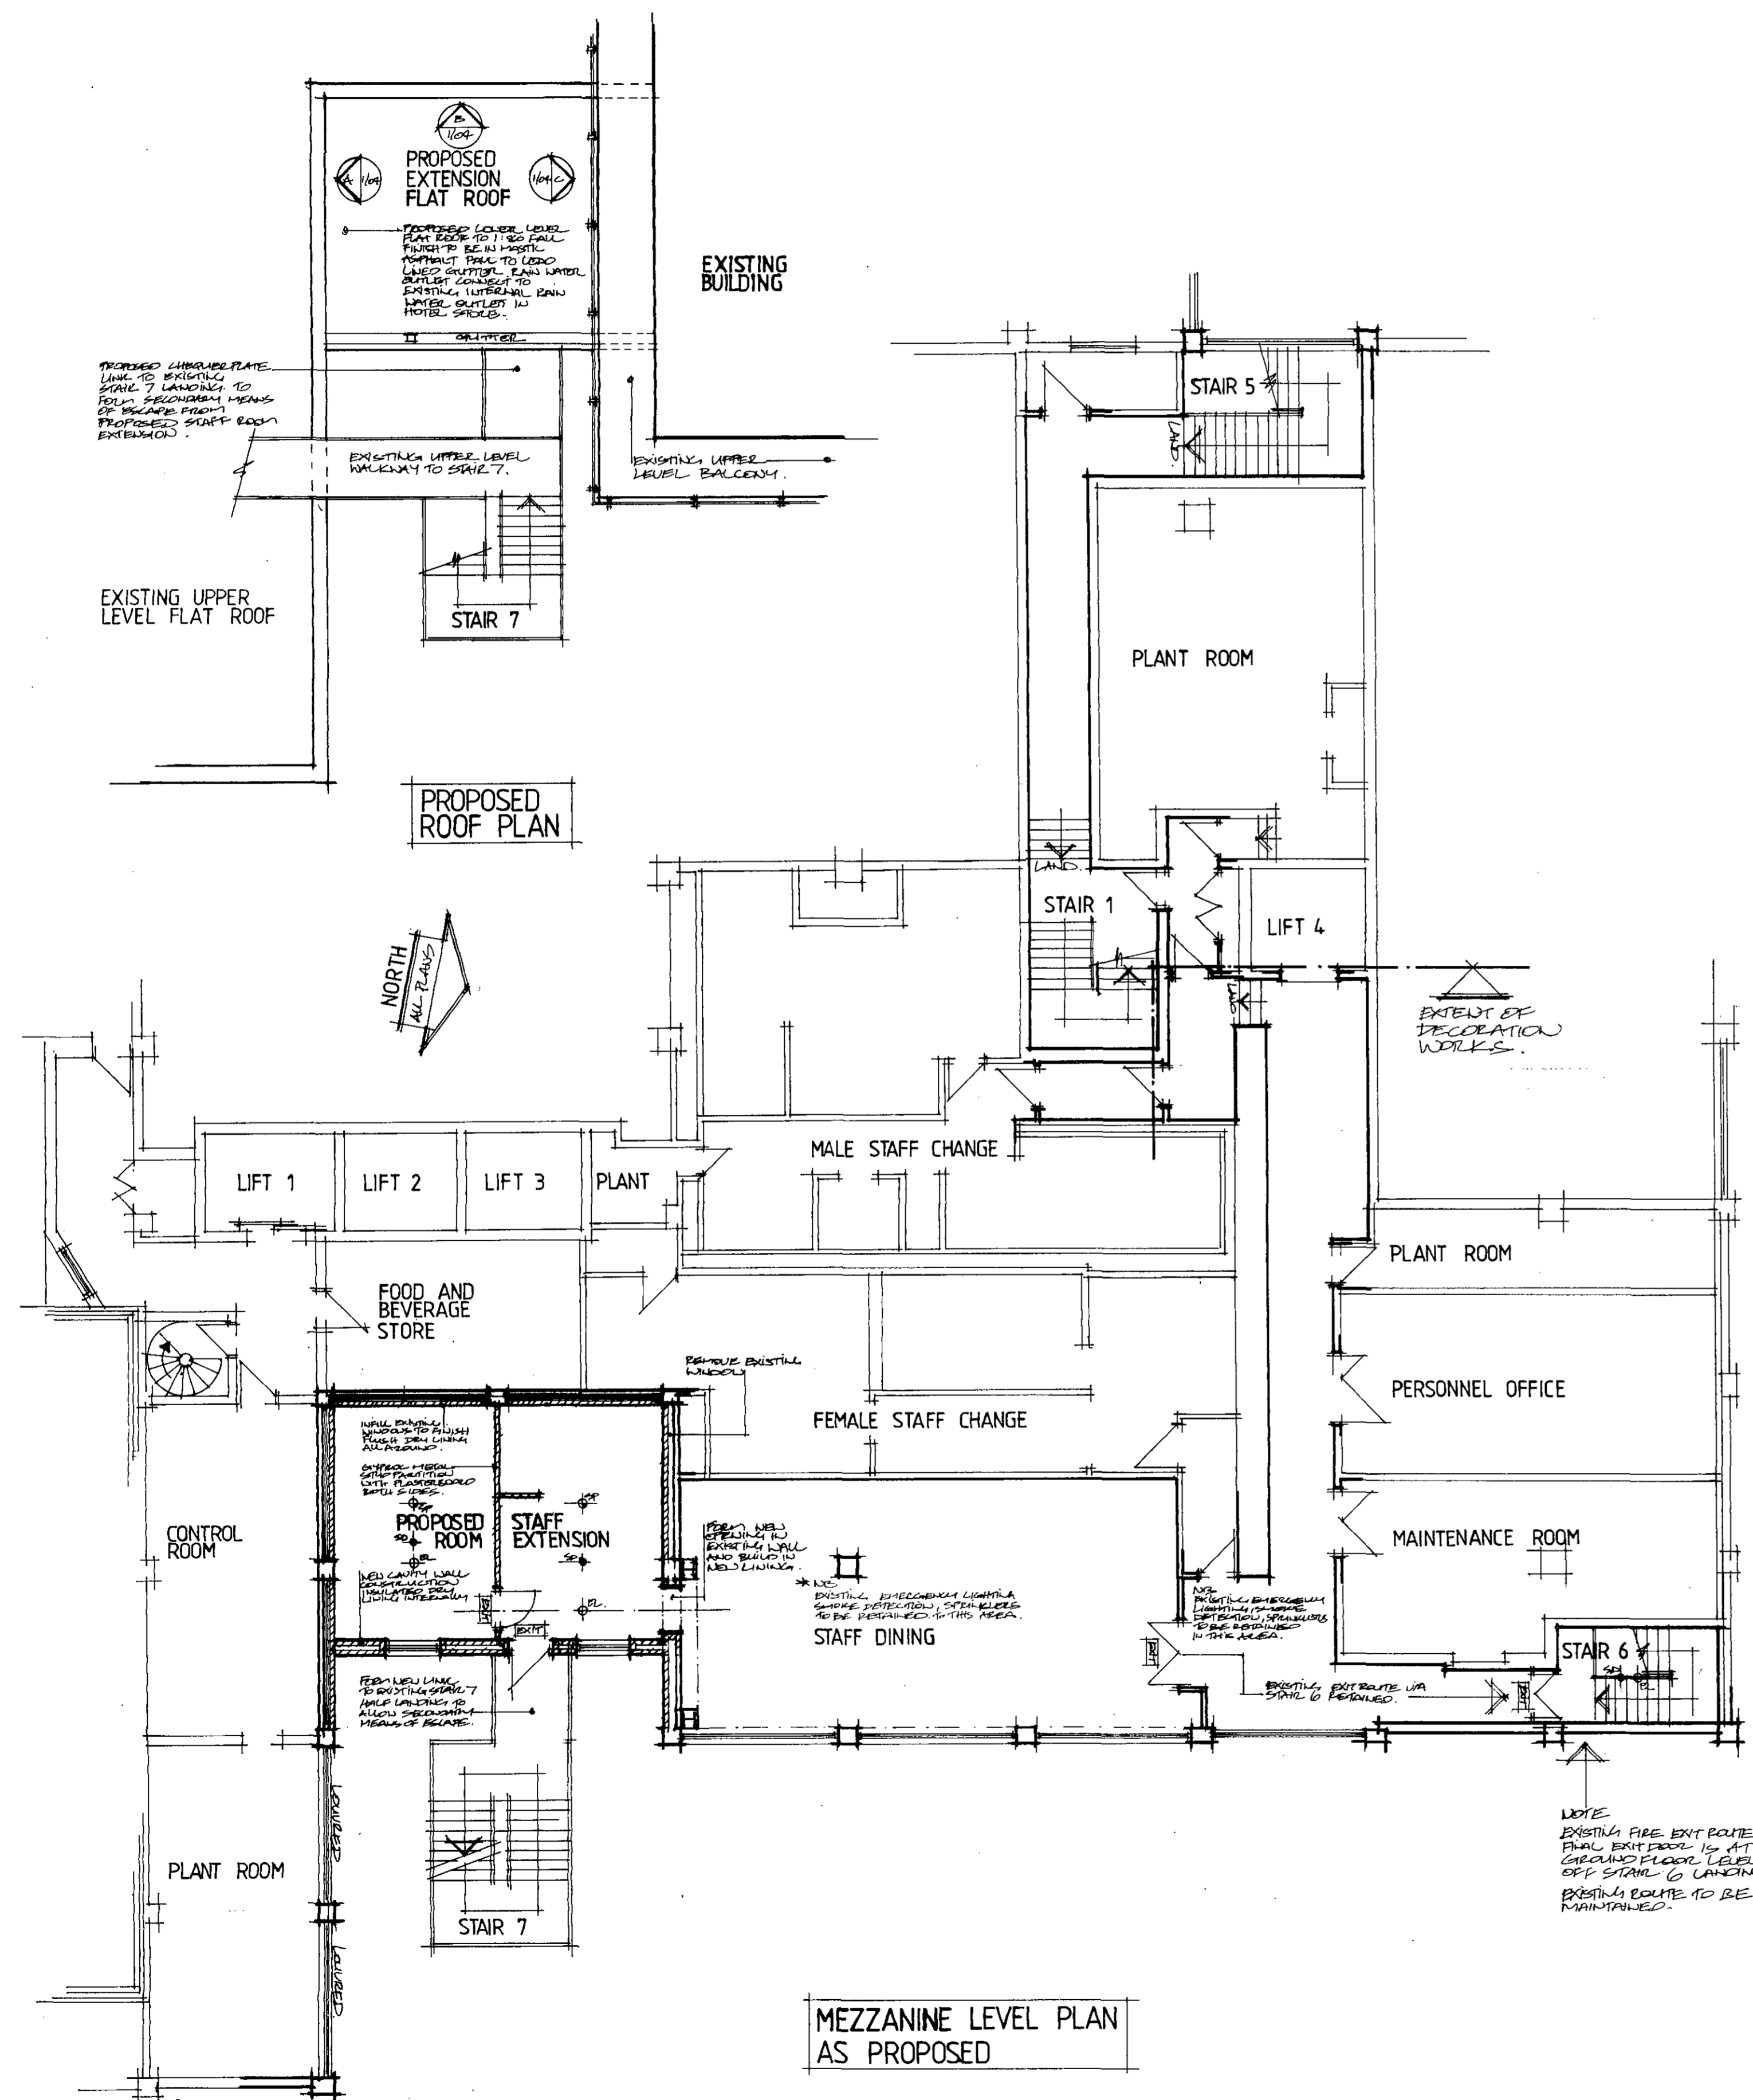

MEZZANINE LEVEL PLAN
AS PROPOSED

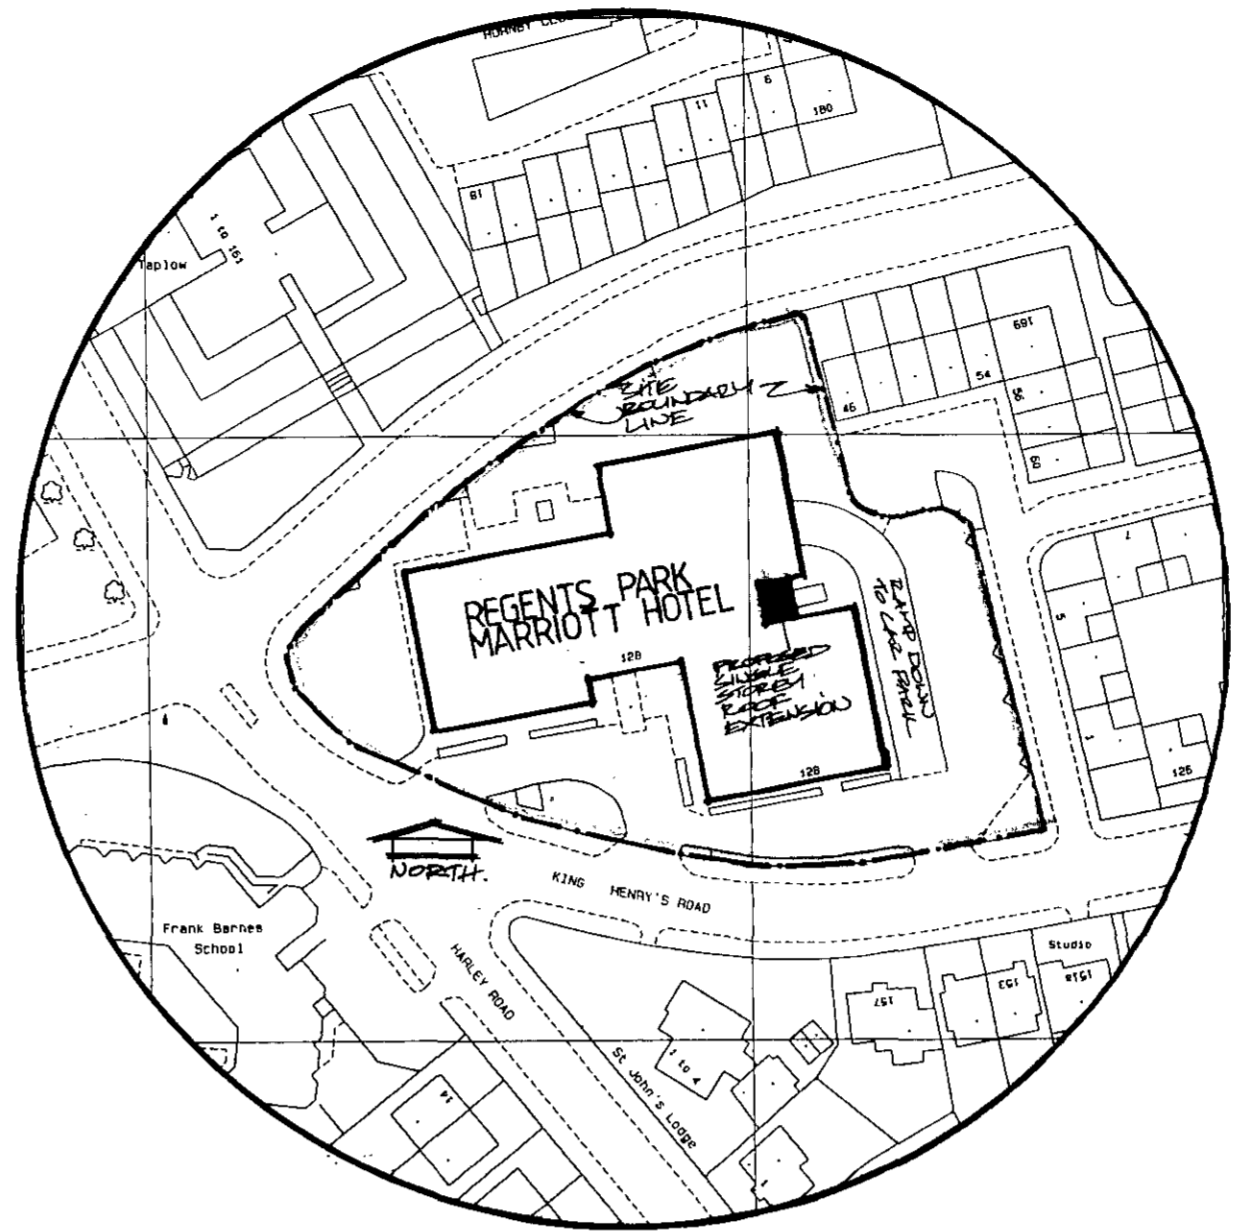

SITE LOCATION PLAN
SCALE 1:1250

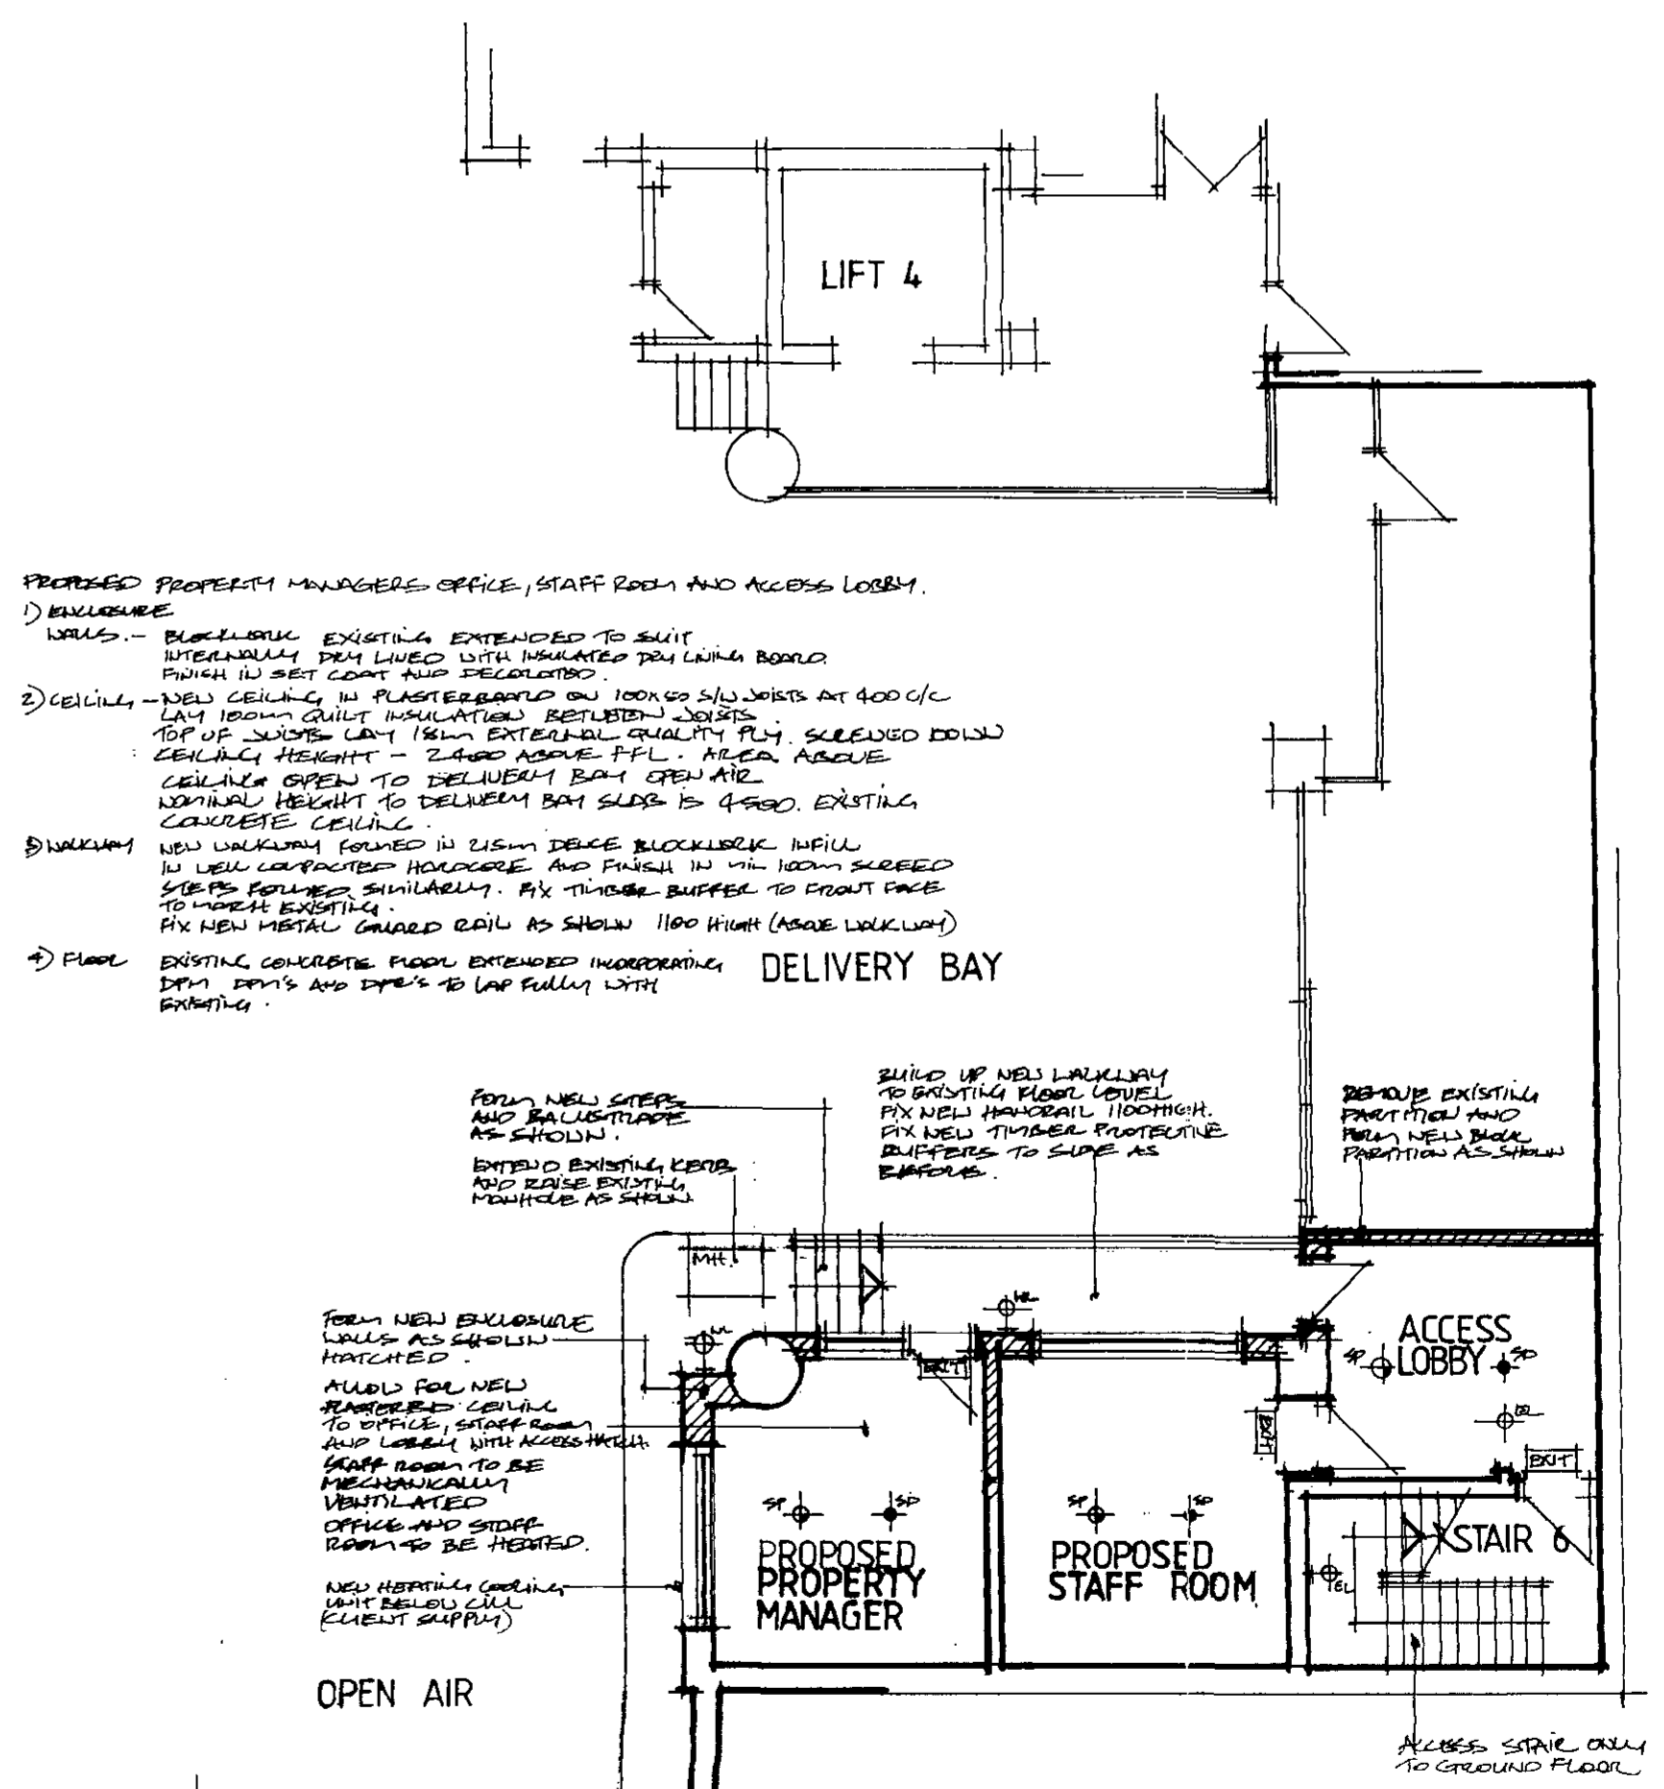

BASEMENT LEVEL PLAN
AS PROPOSED

- KEY
- SP SMOKE DETECTOR
 - EL EMERGENCY LIGHT
 - SPR SPRINKLER POINT
 - EMER EMERGENCY EXIT SIGN
 - EMER EMERGENCY EXIT SIGN
 - EMER EMERGENCY EXIT SIGN
 - EMER EMERGENCY EXIT SIGN




NOTE
 EXISTING FIRE EXIT ROUTE
 FINAL EXIT FROM IS AT
 GROUND FLOOR LEVEL
 OFF STAIR 6 LANDING.
 EXISTING ROUTE TO BE
 MAINTAINED.

DATE 05/10/98	ADDITIONAL NOTES ADDED
BY 101/SK	MEZZANINE LEVEL PLAN - ENTRANCE TO EXTENSION AMENDED
CHK 101/SK	BASEMENT LEVEL PLAN - AMENDED
DATE 05/10/98	BASEMENT LEVEL PLAN - AMENDED
BY 101/SK	BASEMENT LEVEL PLAN - AMENDED
CHK 101/SK	BASEMENT LEVEL PLAN - AMENDED
RICHARD DANIELS INTERIORS ARCHITECTURE	
RICHARD DANIELS DESIGN PLC THE SCHOOL HALL 10 WISETON ROAD LONDON SW17 7EE TEL 0181 767 8428 FAX 0181 682 1719	
CLIENT	WHITBREAD HOTEL COMPANY
PROJECT	REGENTS PARK MARRIOTT ASSOCIATE FACILITIES UPGRADE
TITLE	BASEMENT AND MEZZANINE LEVEL PLANS AS PROPOSED
SCALE	1:100, 1:1250
DATE	MAY '98
DRG NO	9814-1/02

9800769

THIS DRAWING IS NOT TO BE SCALED.
 THE GENERAL CONTRACTOR IS TO CHECK ALL DIMENSIONS AND NOTIFY RICHARD DANIELS DESIGN PLC OF ANY DISCREPANCIES OR OMISSIONS. THIS DESIGN IS COPYRIGHT AND MUST NOT BE REPRODUCED WITHOUT WRITTEN CONSENT OF RICHARD DANIELS DESIGN PLC.

FOR EXISTING ELEVATIONS REFER TO DRAW NO SB14-1/03

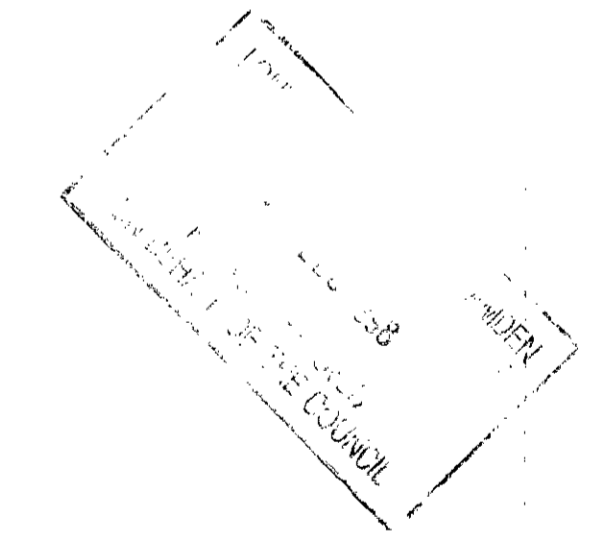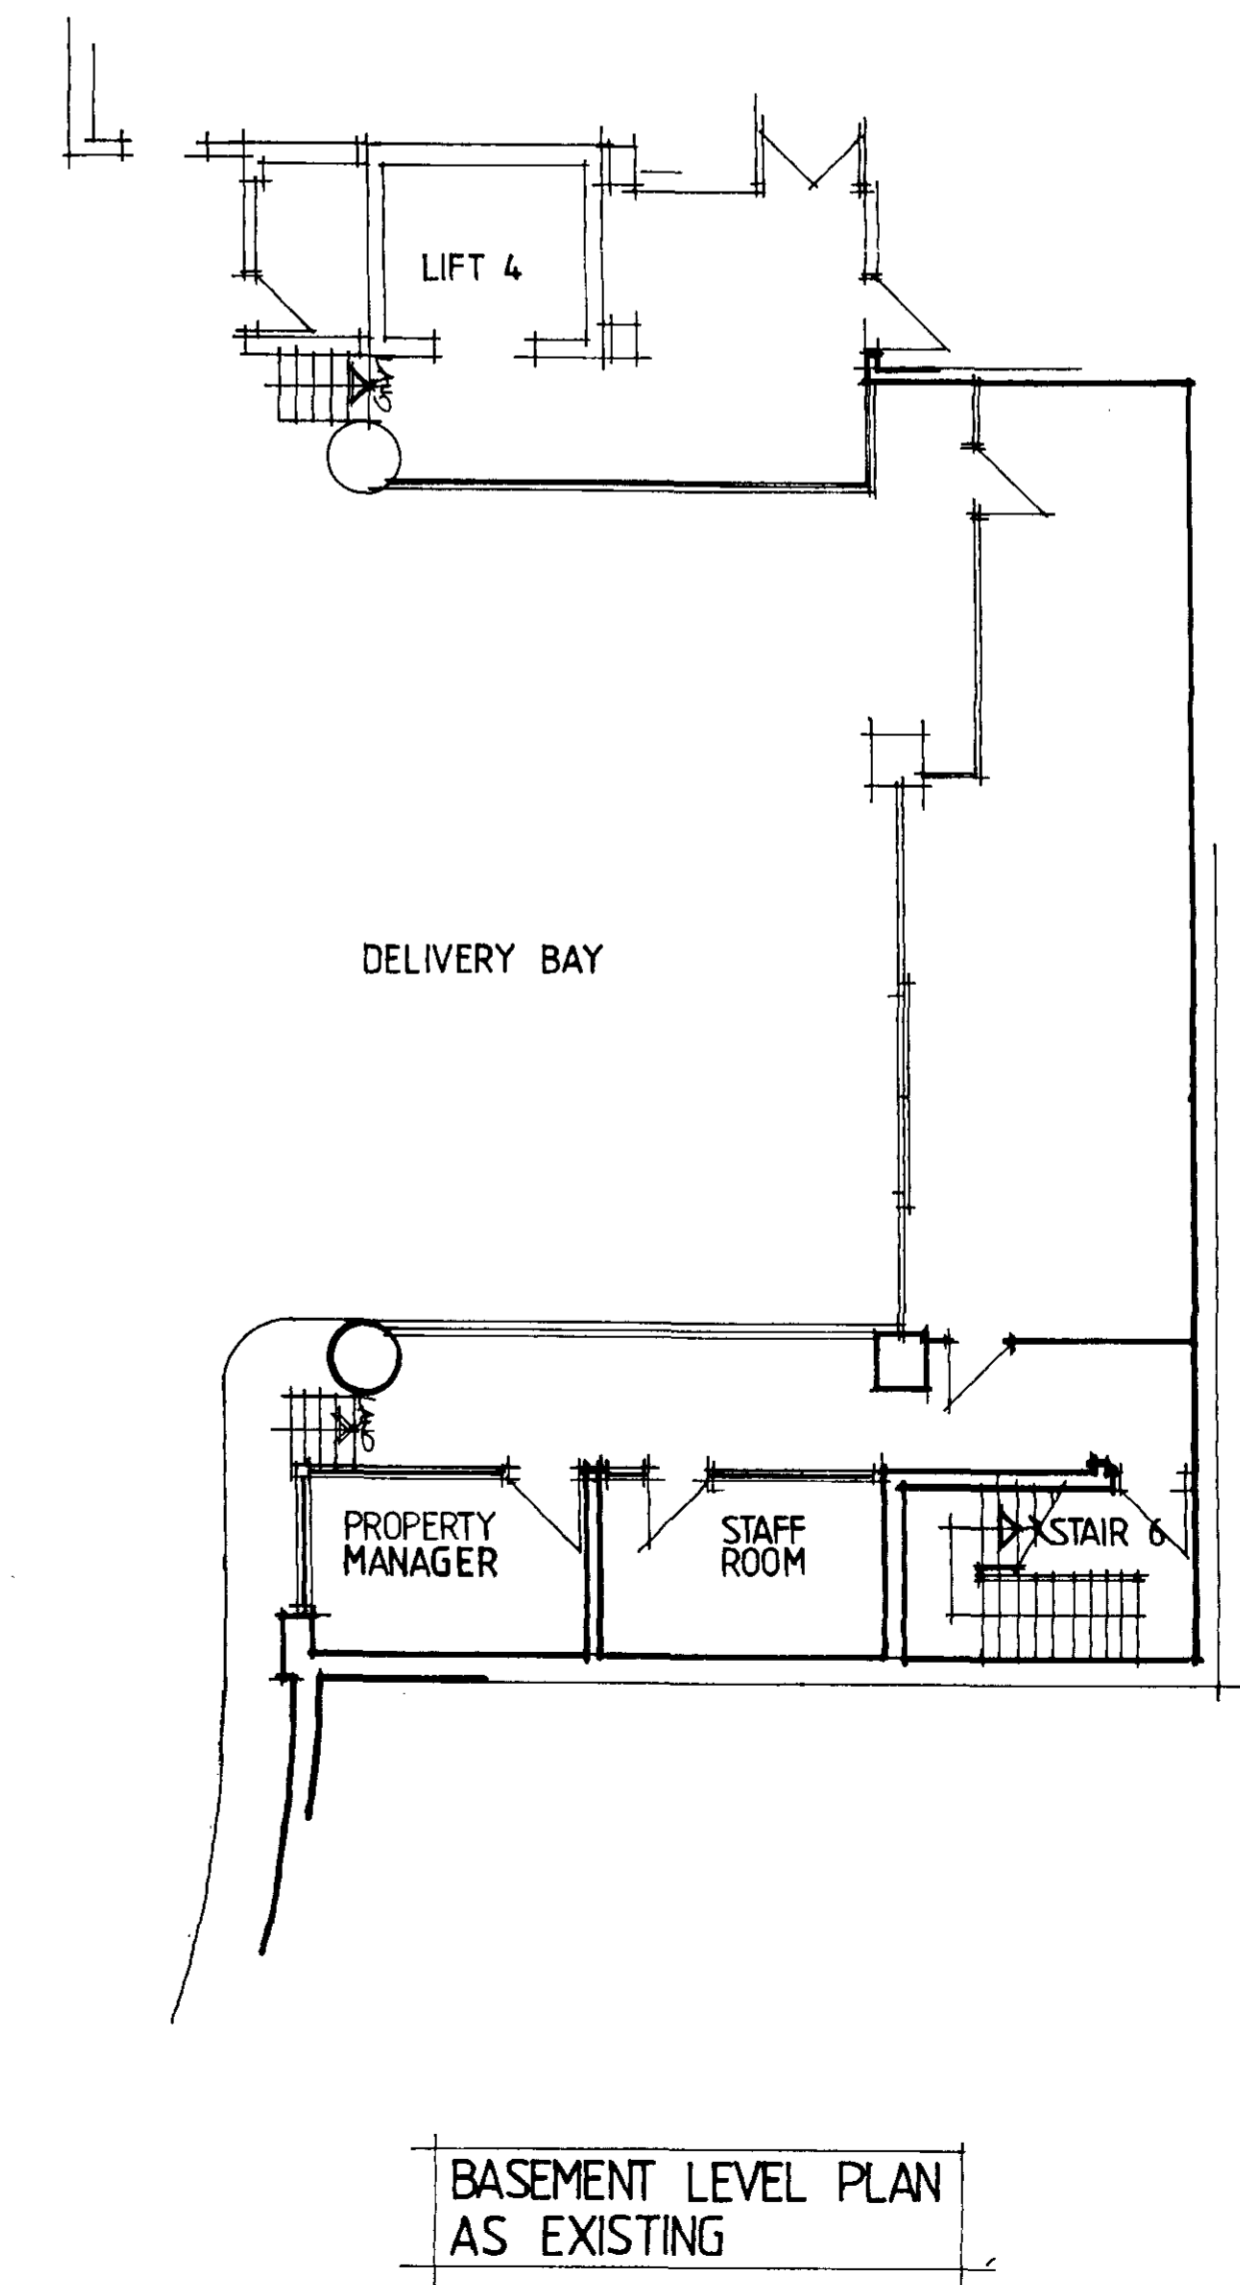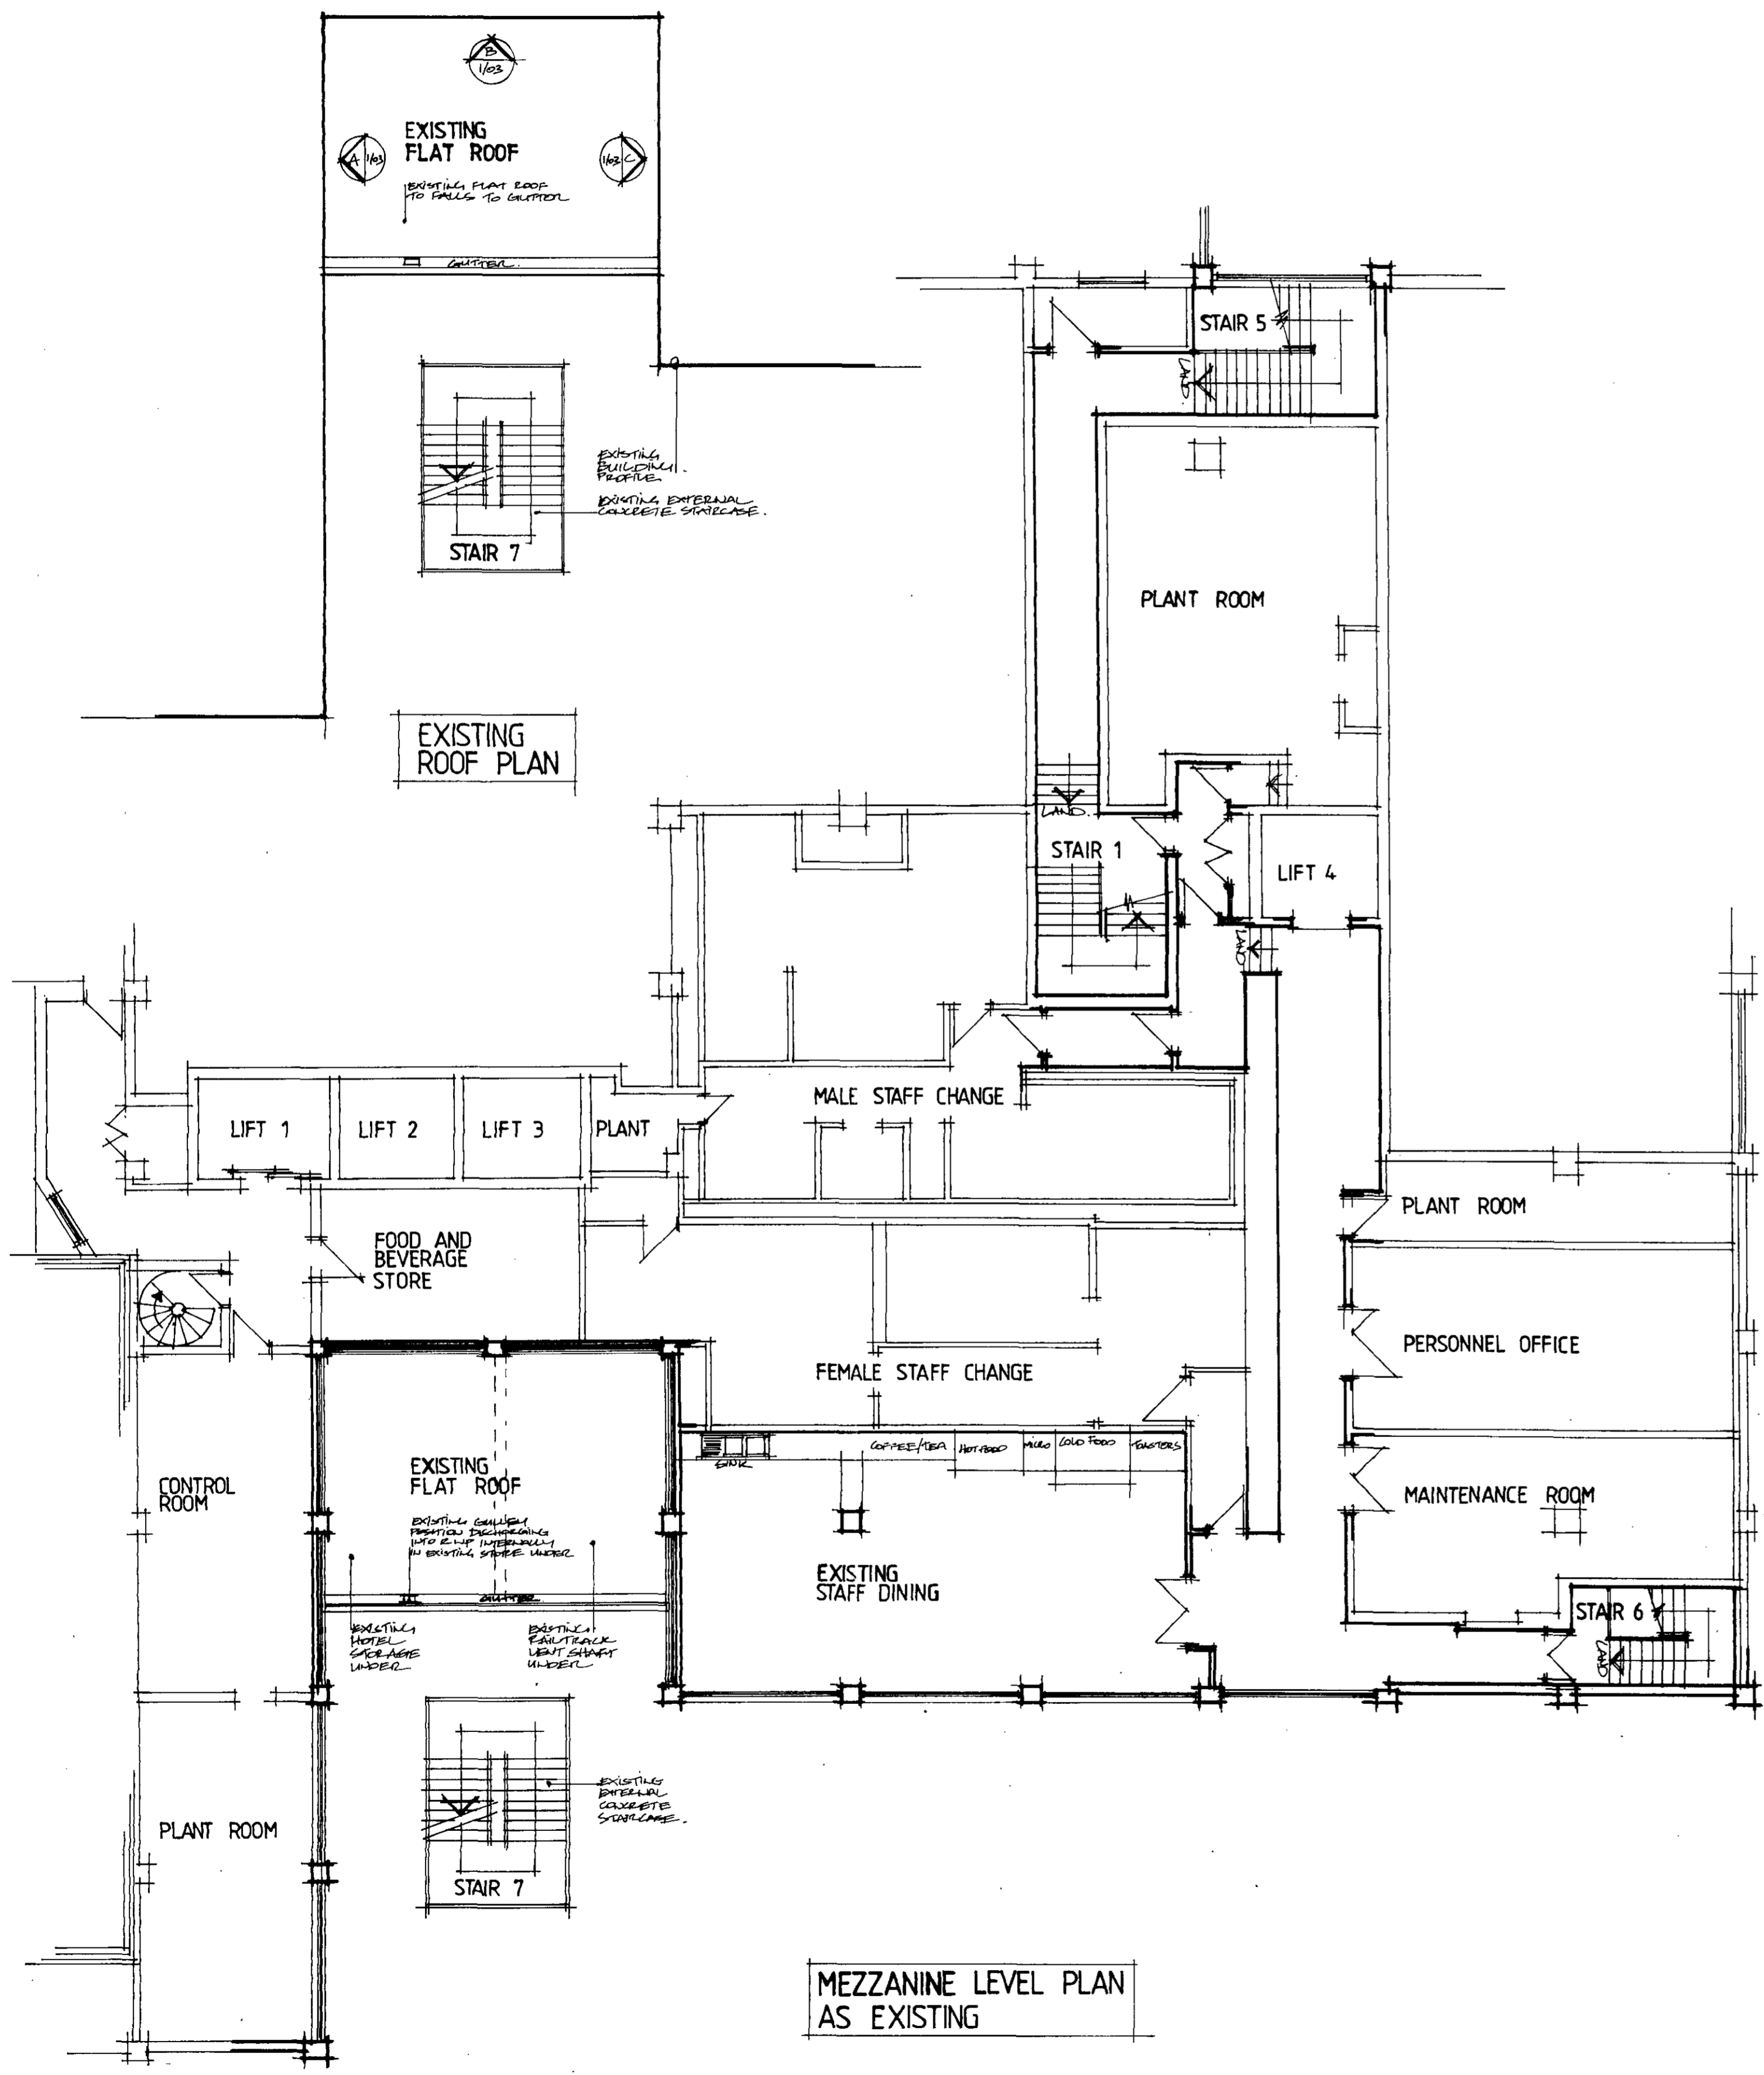

REV IS DATED NOTES ADDED ROOF PLANS ADDED
 REV A 19/05/98 CHANGE AMENDMENTS

RICHARD DANIELS
 INTERIORS
 ARCHITECTURE

RICHARD DANIELS DESIGN PLC
 THE SCHOOL HALL
 10 WISETON ROAD
 LONDON SW17 7EE
 TEL 0181 767 8428 FAX 0181 682 1719

CLIENT
 WHITBREAD HOTEL COMPANY

PROJECT
 REGENTS PARK MARRIOTT
 ASSOCIATE FACILITIES UPGRADE

TITLE
 BASEMENT AND MEZZANINE
 LEVEL PLANS AS EXISTING

SCALE 1:100
 DATE MAY '98
 DRN
 DRG NO 9814-1/01 REV