






**NO.37 EXISTING MATERIALS:**  
 WALLS: BRICKWORK, LONDON STOCKS  
 ROOF: CLAY TILES/ZINC  
 WINDOWS: PAINTED TIMBER/PAINTED METAL  
 DOORS: PAINTED TIMBER  
 R.V.G.: PAINTED CAST IRON/P.V.C.

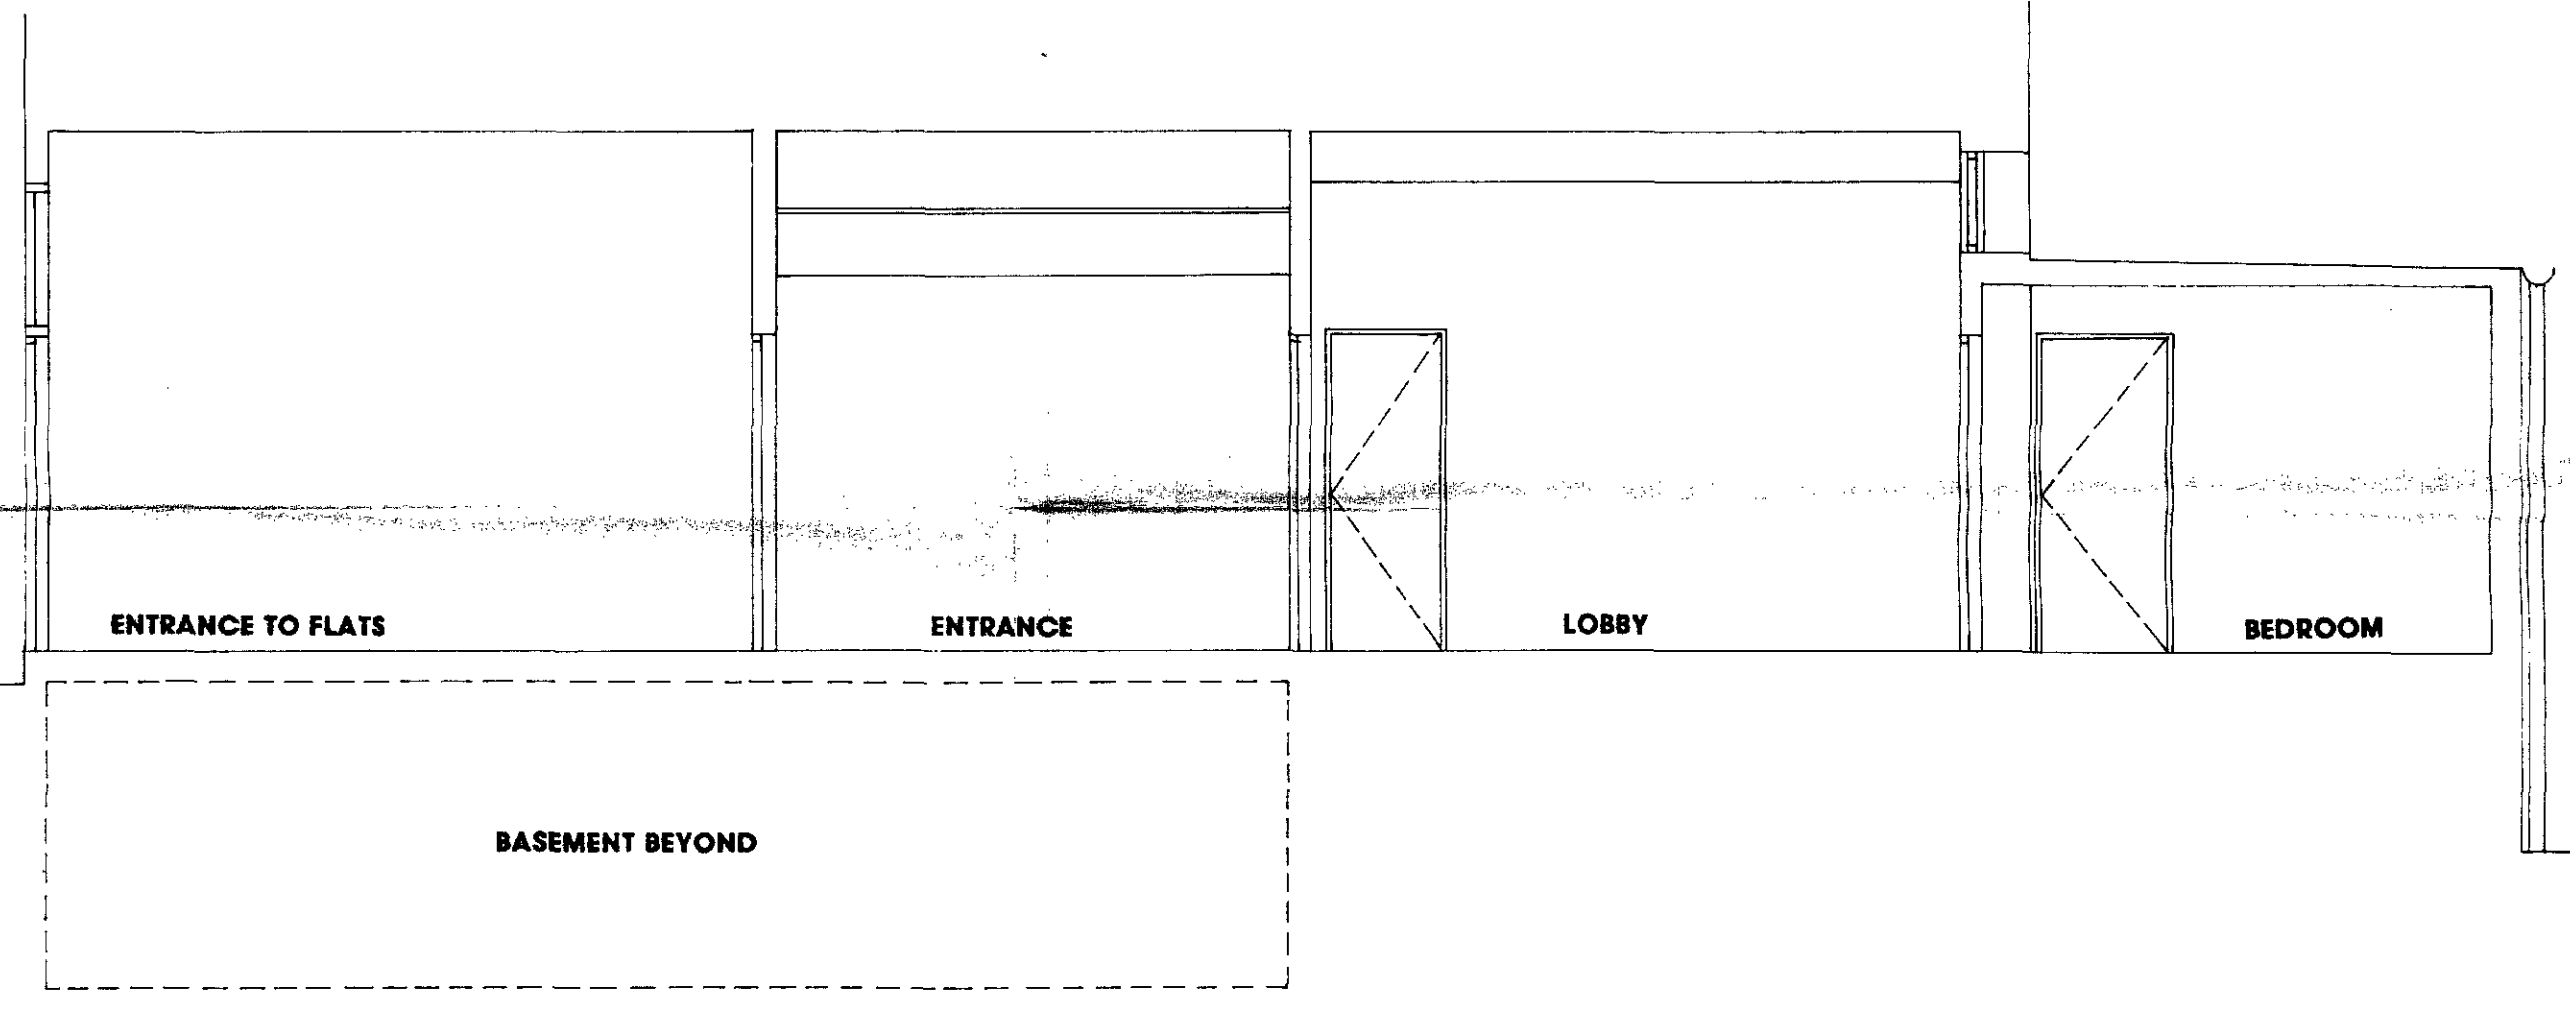


SECTION A 1:50

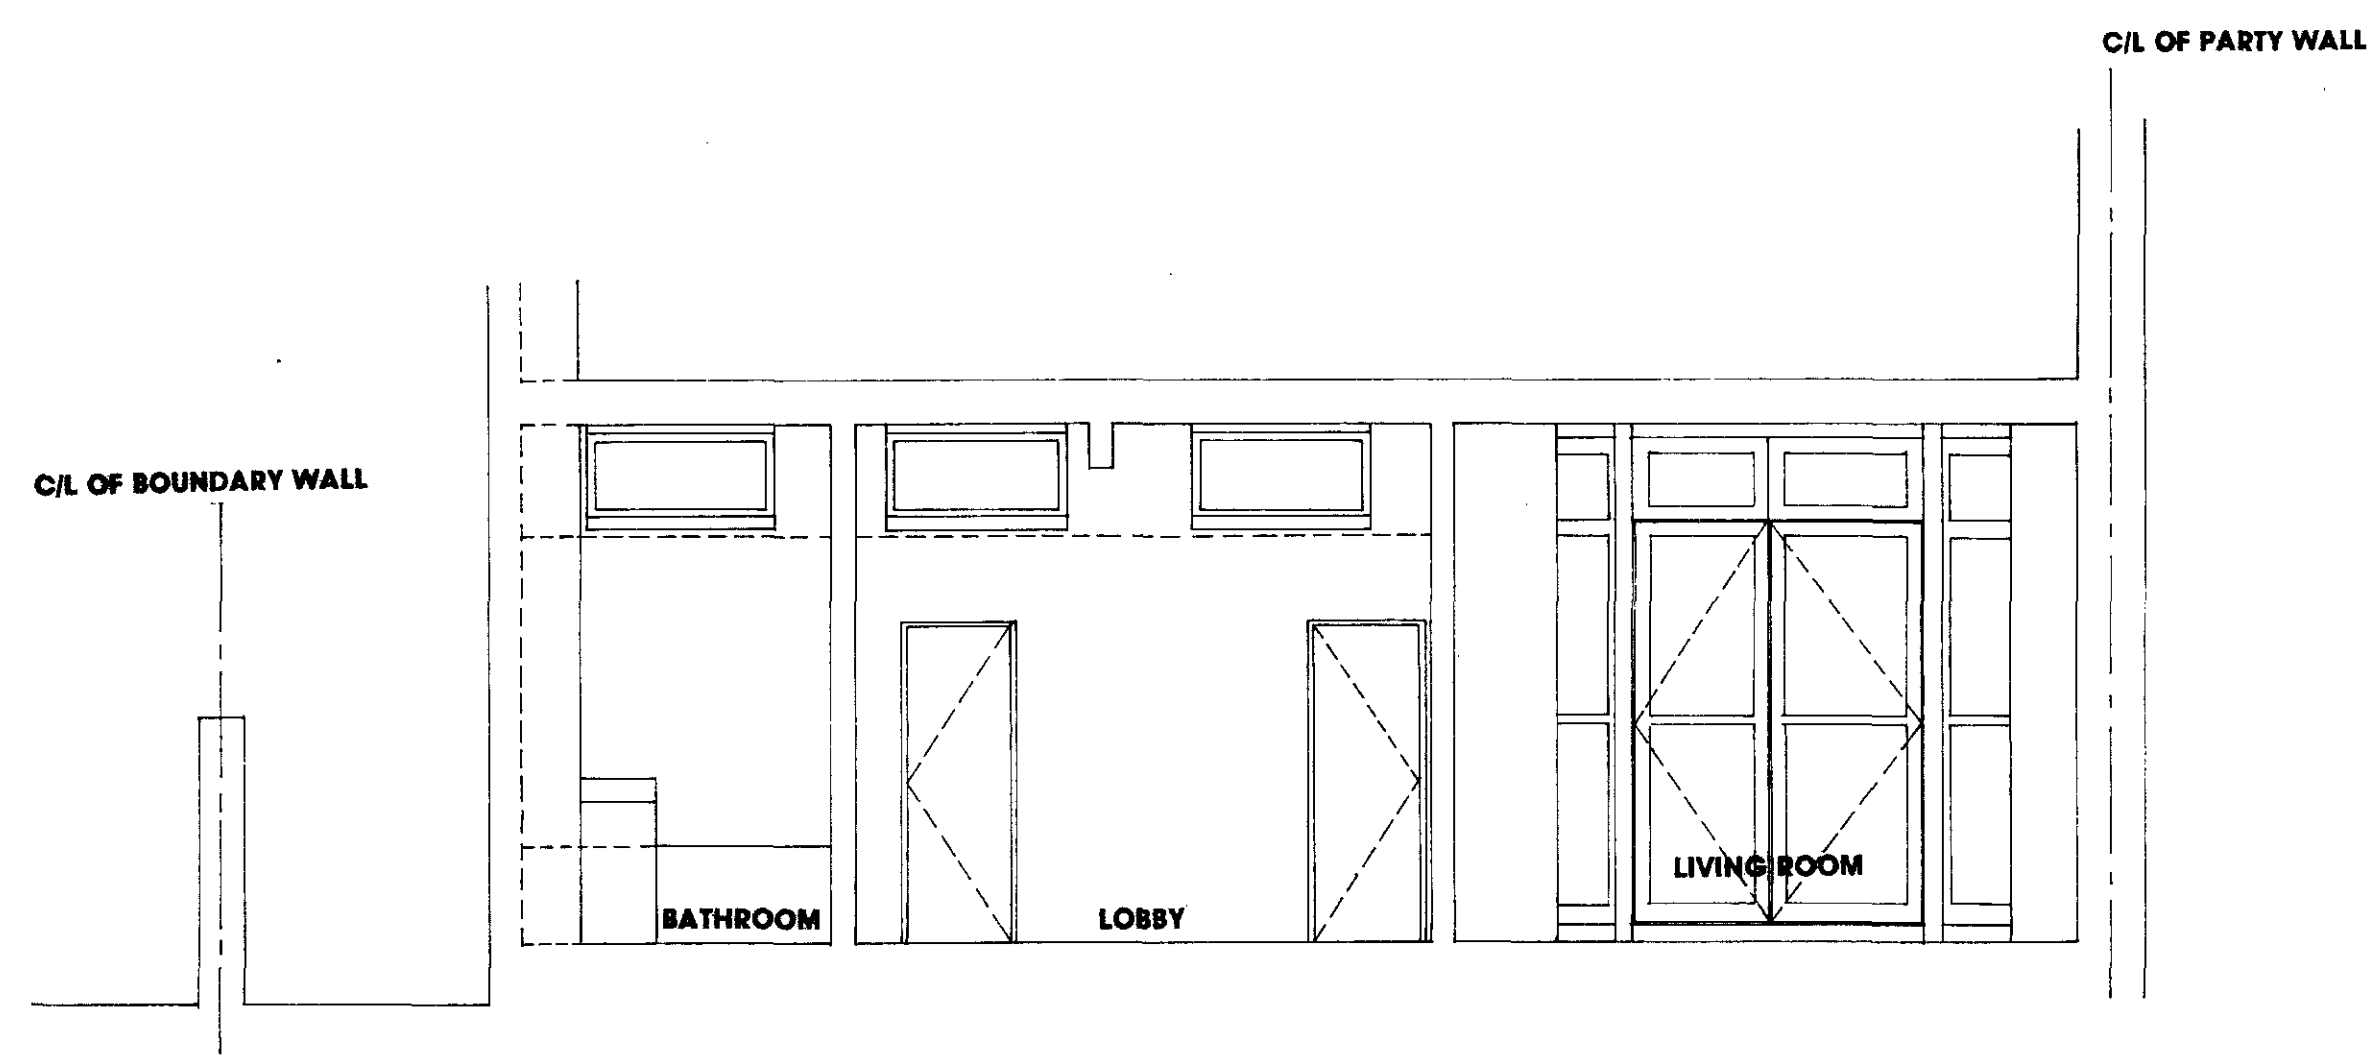


SECTION B 1:50

NOTES		
1	IF IN DOUBT, ASK	
2	DO NOT SCALE OFF THIS DRAWING	
3	ALL DIMENSIONS ARE TO BE VERIFIED ON SITE BY THE CONTRACTOR	
4	ANY DISCREPANCY FOUND BETWEEN THIS DRAWING AND ANY OTHER DOCUMENT MUST BE REPORTED IMMEDIATELY TO THE ARCHITECTS	
5	REMOVE THIS DRAWING FROM CURRENCY WHEN A REVISED DRAWING IS ISSUED	
6	THIS DOCUMENT REMAINS OUR EXCLUSIVE PROPERTY, IT SHALL NOT BE REPRODUCED NOR COMMUNICATED TO THIRD PARTIES WITHOUT OUR WRITTEN AUTHORISATION	
NO	DATE	REVISIONS
 <b>MITTELMAN CARADOC - HODGKINS ARCHITECTS</b> 13 CHELSEA WHARF, 15 LOTS ROAD LONDON SW10 0QF TEL 0171-376 5754 FAX 0171-823 3007		
CLIENT		
<b>STEPHANIE COLE RESIDENCE</b>		
PROJECT		
<b>37 COMPAYNE GARDENS LONDON NW6</b>		
SCALE	DATE	
1:50 / 1:100	FEB 95	
DRAWN	CHK'D	
	CHK'D	
DRAWING TITLE		
<b>EXISTING ELEVATION AND SECTIONS</b>		
PROJECT NO	DRAWING NO	REV
1266	04	


9500229  
9560023

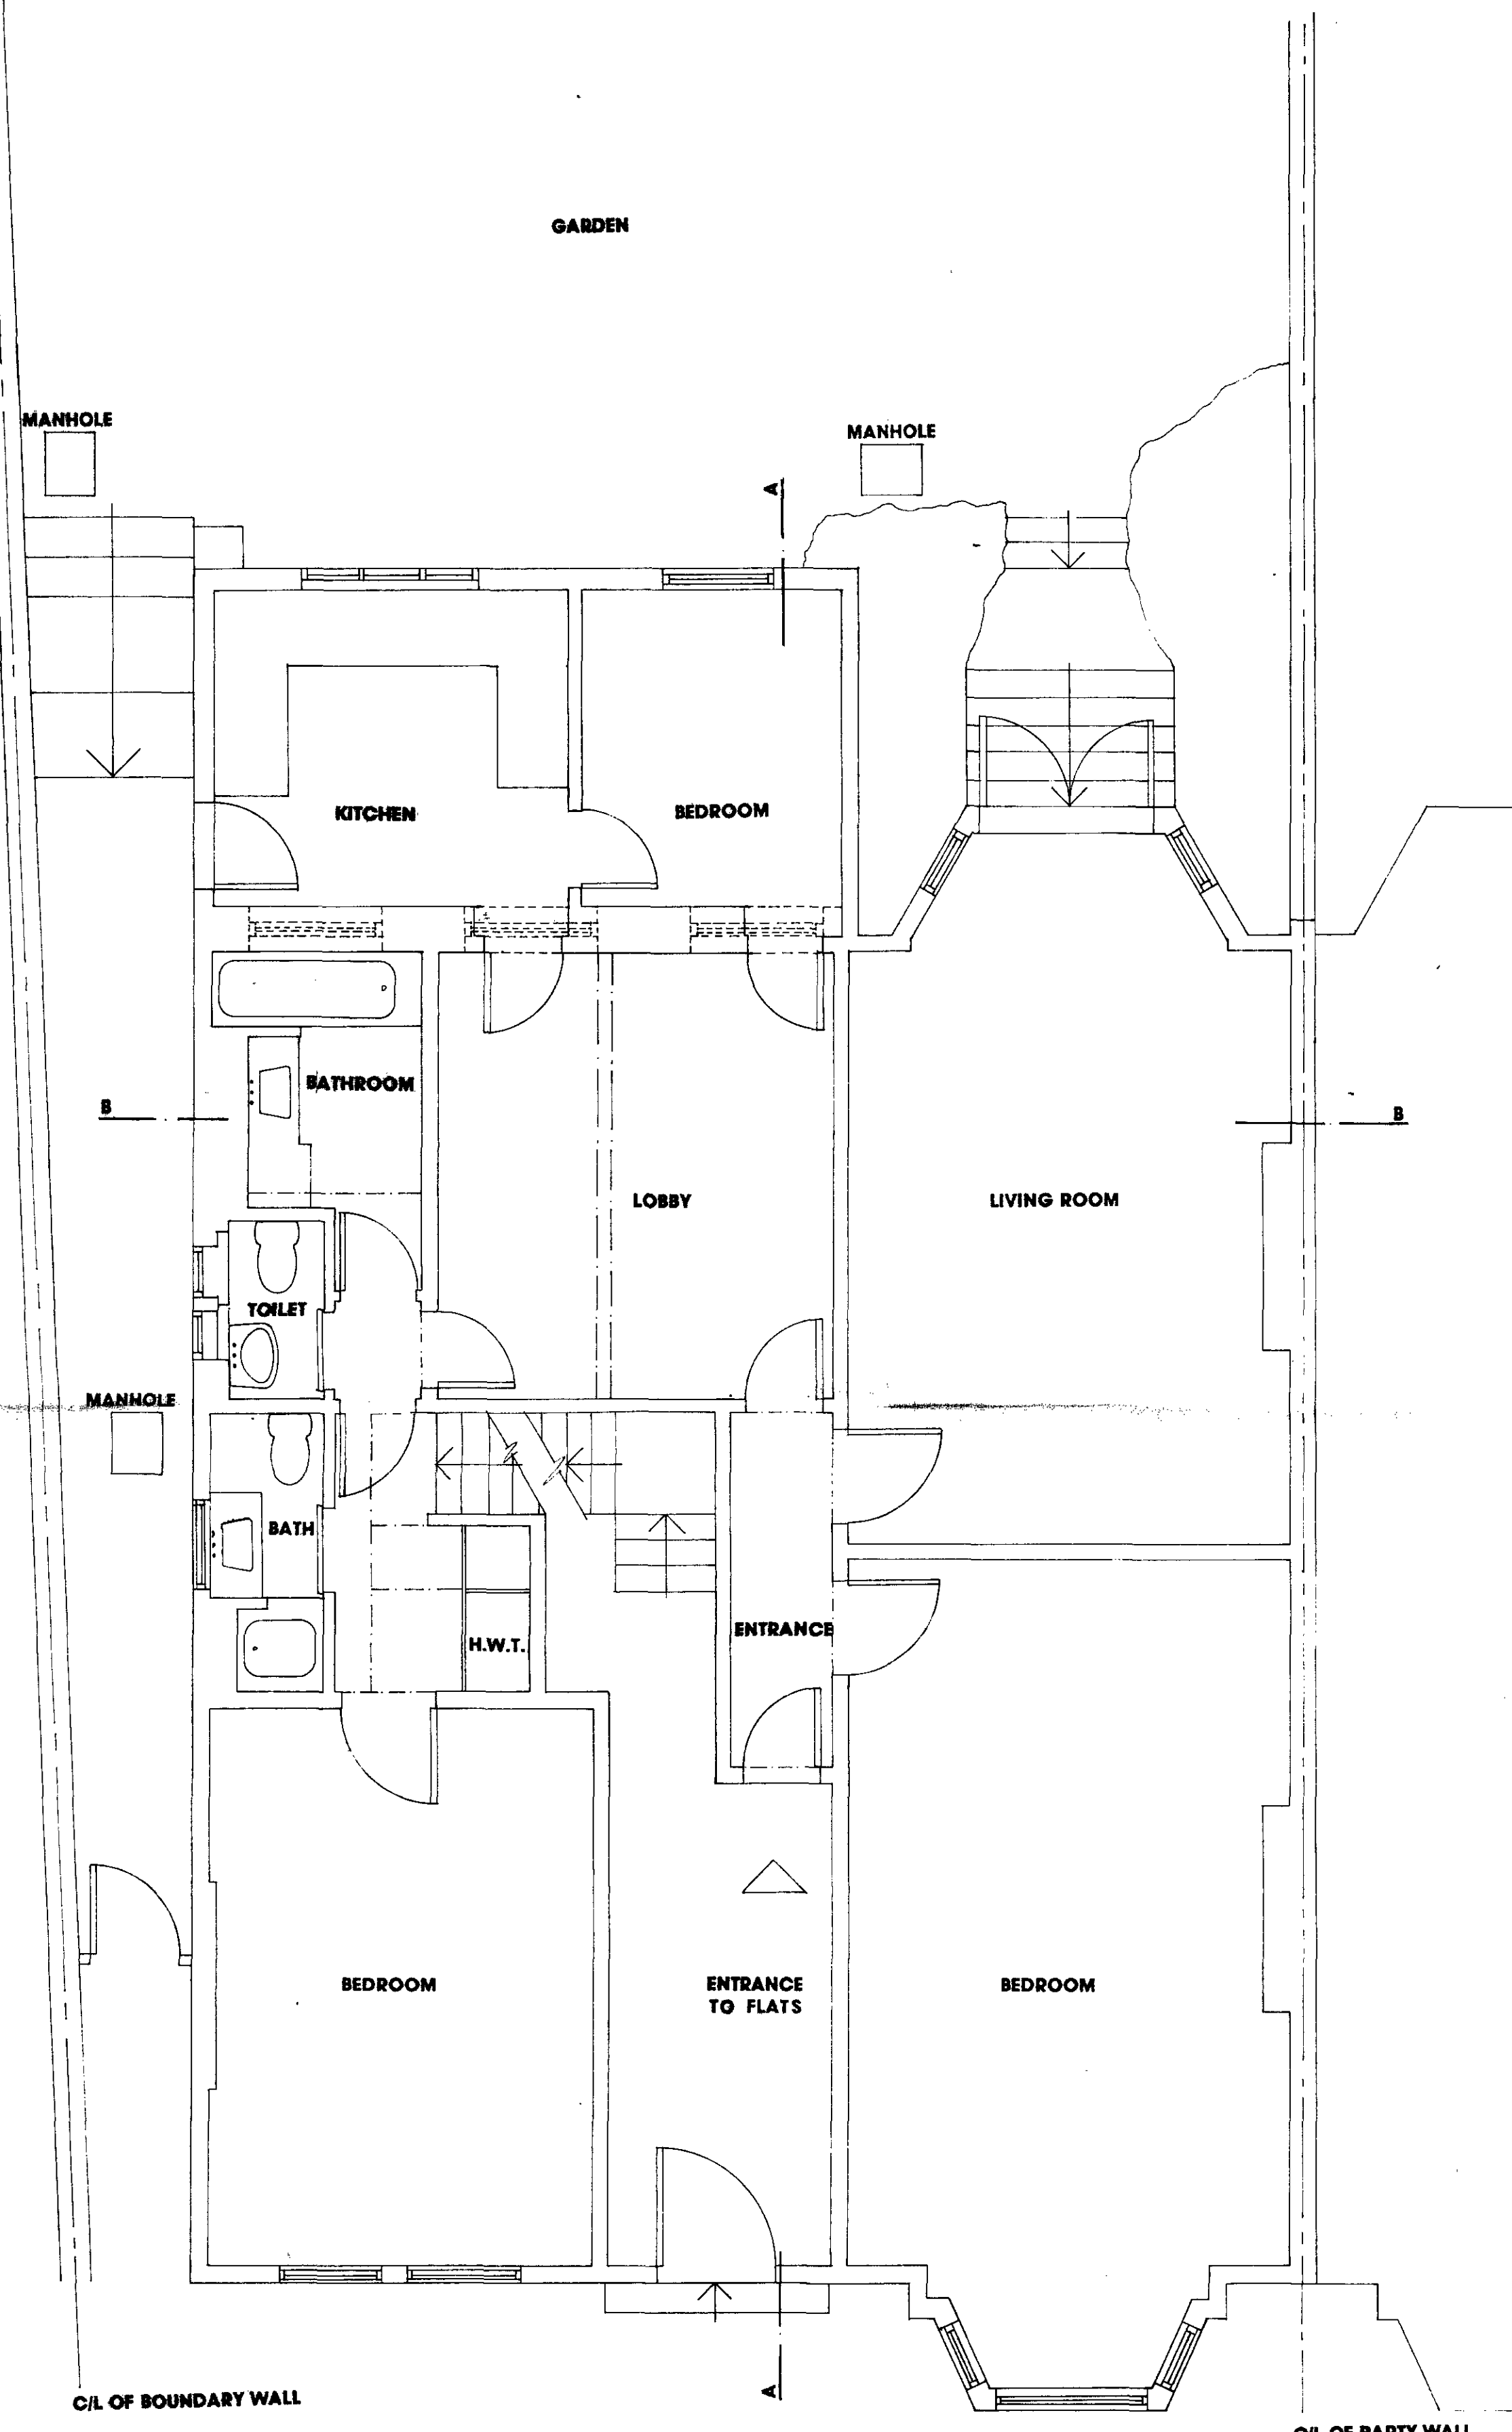

GROUND FLOOR PLAN 1:50

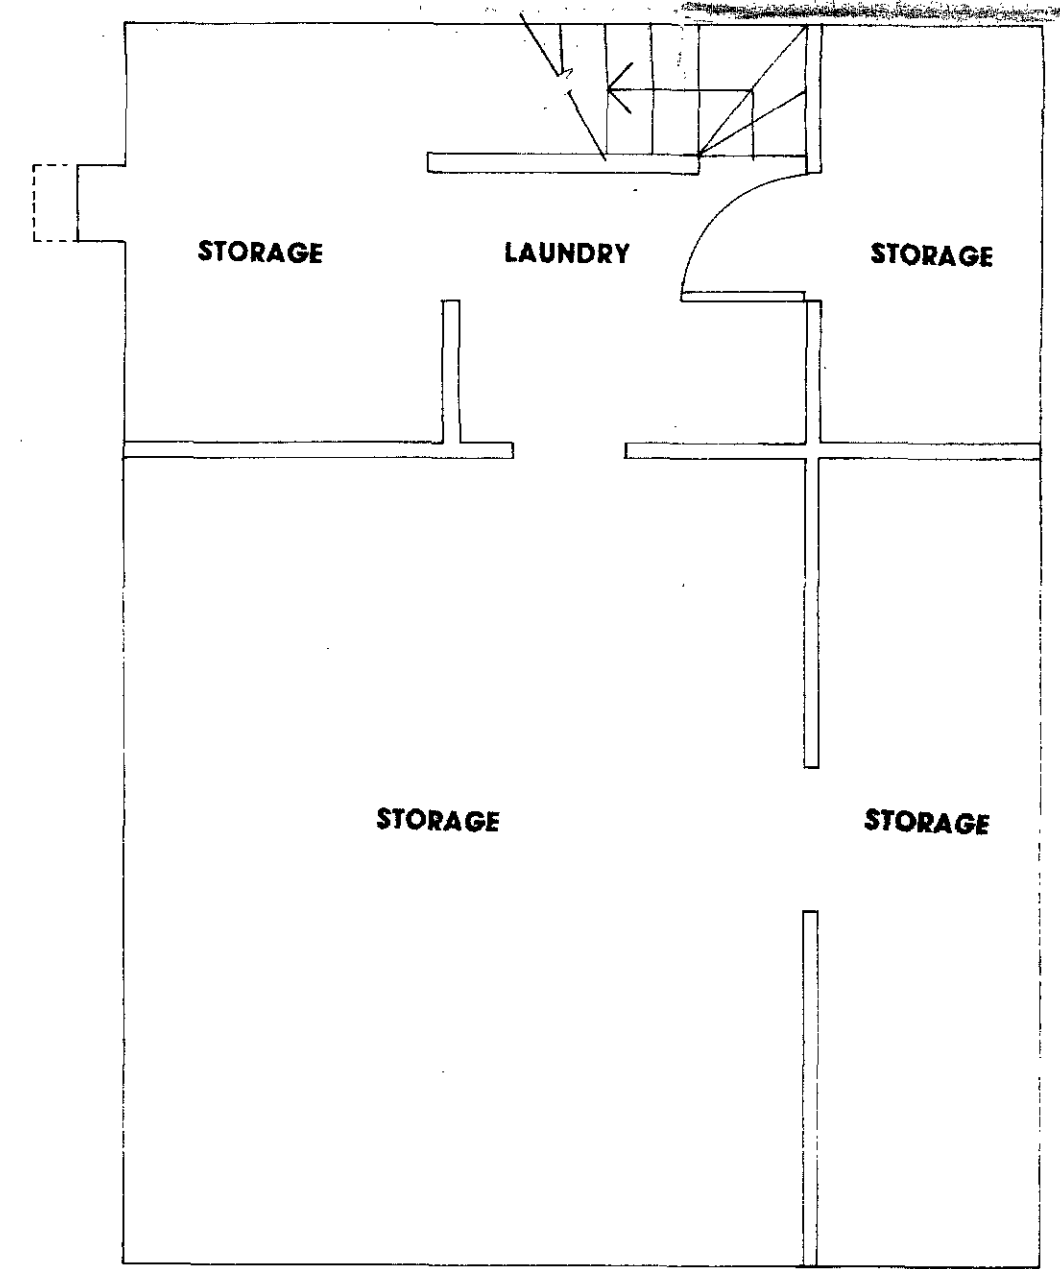

BASEMENT PLAN 1:50

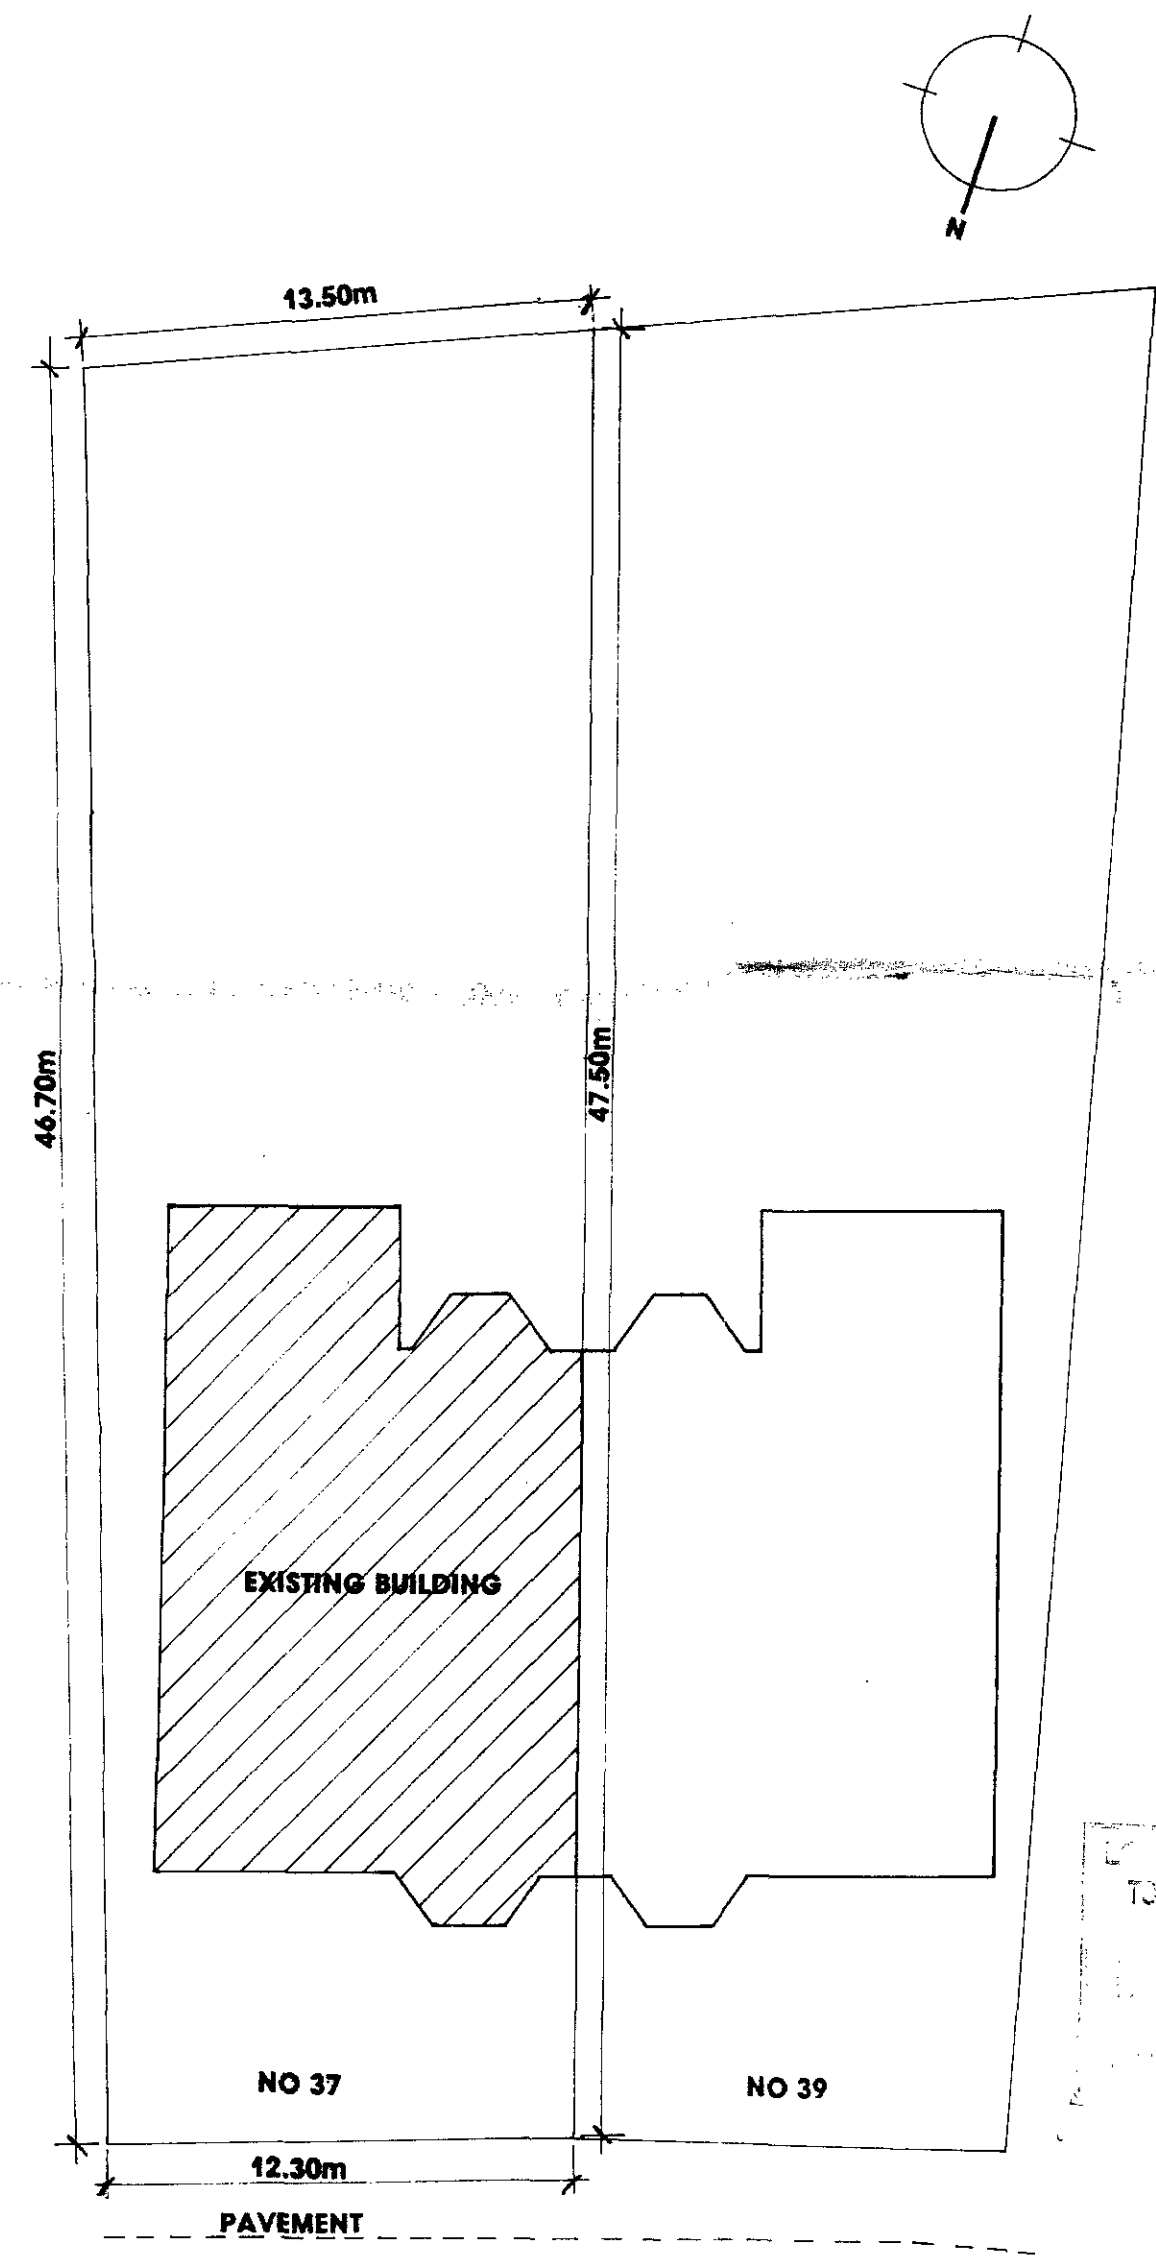


SITE LOCATION 1:200 (ENLARGED FROM O.S. MAP)


9500229  
9560023

file det.


NOTES		
1	IF IN DOUBT, ASK	
2	DO NOT SCALE OFF THIS DRAWING	
3	ALL DIMENSIONS ARE TO BE VERIFIED ON SITE BY THE CONTRACTOR	
4	ANY DISCREPANCY FOUND BETWEEN THIS DRAWING AND ANY OTHER DOCUMENT MUST BE REPORTED IMMEDIATELY TO THE ARCHITECTS	
5	REMOVE THIS DRAWING FROM CURRENCY WHEN A REVISED DRAWING IS ISSUED	
6	THIS DOCUMENT REMAINS OUR EXCLUSIVE PROPERTY. IT SHALL NOT BE REPRODUCED NOR COMMUNICATED TO THIRD PARTIES WITHOUT OUR WRITTEN AUTHORIZATION.	
NO	DATE	REVISIONS
 <b>MITTELMAN CARADOC HODGKINS ARCHITECTS</b> 13 CHELSEA WHARF, 15 LOTS ROAD LONDON SW10 0DF TEL 0171-376 5754 FAX 0171-823 3007		
CLIENT		
<b>STEPHANIE COLE RESIDENCE</b>		
PROJECT		
<b>37 COMPAYNE GARDENS LONDON NW6</b>		
SCALE	DATE	
1:50 / 1:200	FEB 95	
DRAWN	CHK'D	
DRAWING TITLE		
<b>EXISTING PLANS SITE LOCATION</b>		
PROJECT NO	DRAWING NO	REV
1266	03	

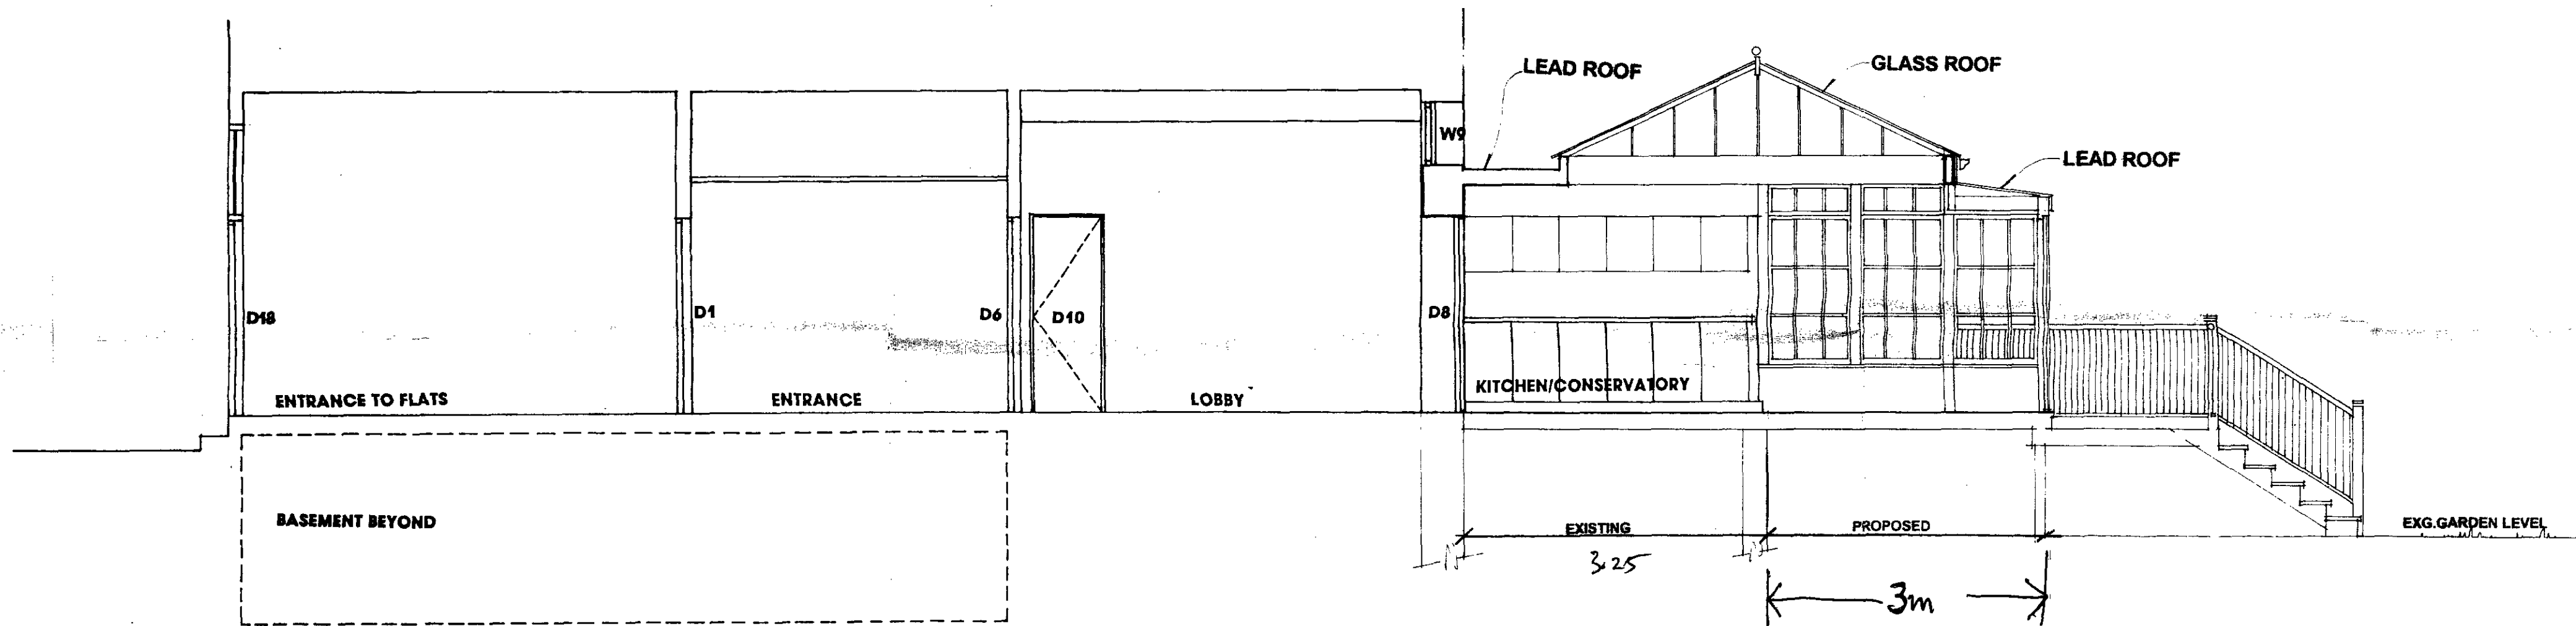

PROPOSED SECTION A 1:50

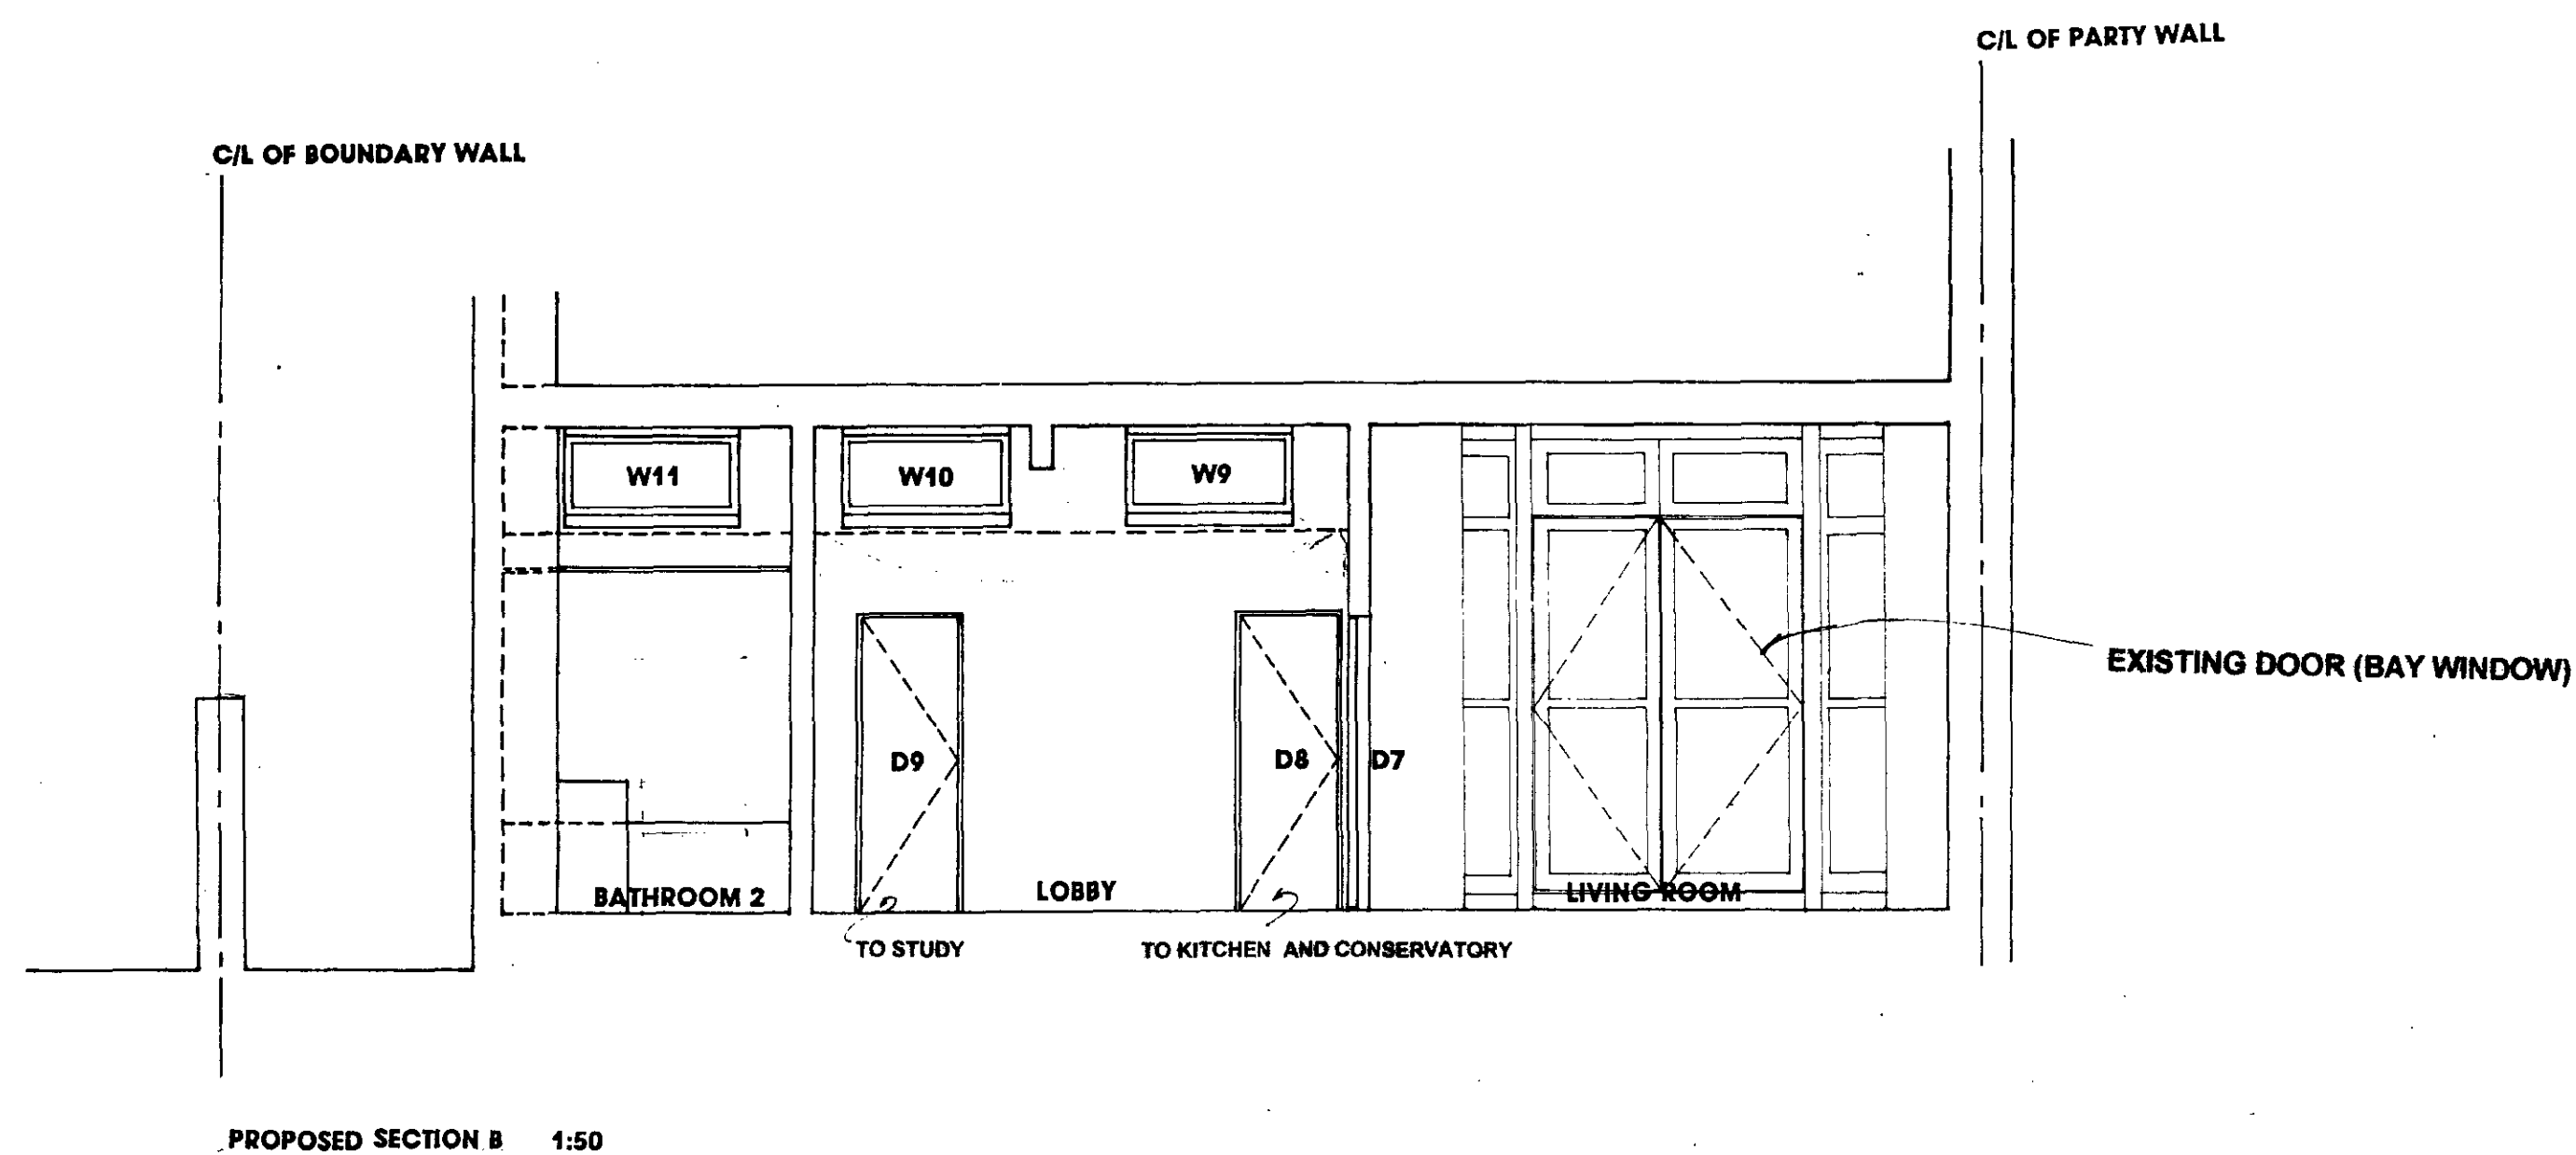

PROPOSED SECTION B 1:50

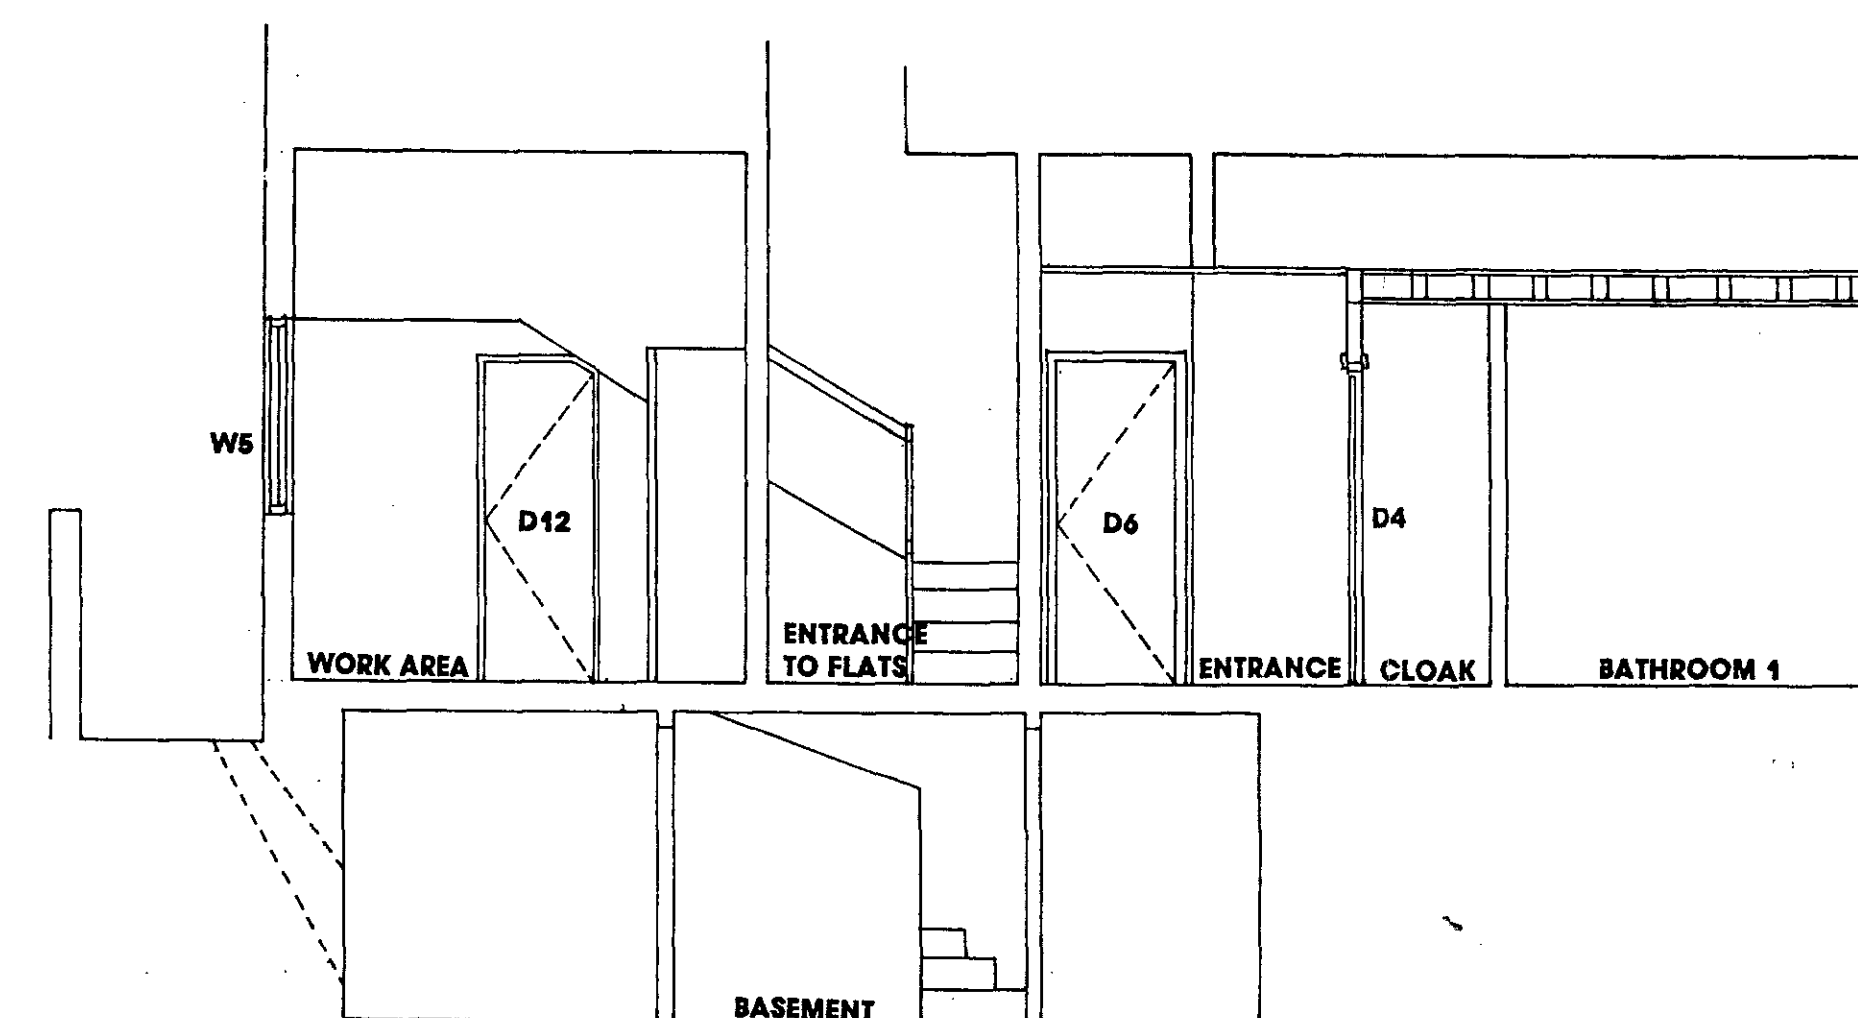


PROPOSED SECTION C 1:50


LONDON BOROUGH OF BROMLEY  
 TOWN AND COUNCIL  
 3 AUG 1995  
 PLANS APPROVED  
 ON BEHALF OF THE COUNCIL

NOTES		
1	IF IN DOUBT, ASK	
2	DO NOT SCALE OFF THIS DRAWING	
3	ALL DIMENSIONS ARE TO BE VERIFIED ON SITE BY THE CONTRACTOR	
4	ANY DISCREPANCY FOUND BETWEEN THIS DRAWING AND ANY OTHER DOCUMENT MUST BE REPORTED IMMEDIATELY TO THE ARCHITECTS	
5	REMOVE THIS DRAWING FROM CIRCULATION WHEN A REVISED DRAWING IS ISSUED	
6	THIS DOCUMENT REMAINS OUR EXCLUSIVE PROPERTY. IT SHALL NOT BE REPRODUCED NOR COMMUNICATED TO THIRD PARTIES WITHOUT OUR WRITTEN AUTHORIZATION.	
<p>B 15/9 EXTENSION REVISED          A 20/2 SECTION ADDED</p>		
<p><b>MITTELMAN CARADOC HODGKINS</b>          ARCHITECTS          MITTELMAN CARADOC - HODGKINS ARCHITECTS          13 CHELSEA WHARF, 15 LOTS ROAD          LONDON SW10 0QF          TEL 0171-376 5754          FAX 0171-823 3007</p>		
<p>CLIENT  <b>STEPHANIE COLE RESIDENCE</b></p>		
<p>PROJECT  <b>37 COMPAYNE GARDENS          LONDON NW6</b></p>		
SCALE	DATE	
1:50 / 1:100	FEB 95	
DRAWN	CHK'D	
L.S.M.A.N.	B.A.M.	
<p>DRAWING TITLE  <b>PROPOSED          SECTIONS, ELEVATION</b></p>		
PROJECT NO	DRAWING NO	REV
1266	06	B


95000229  
 R1 956003

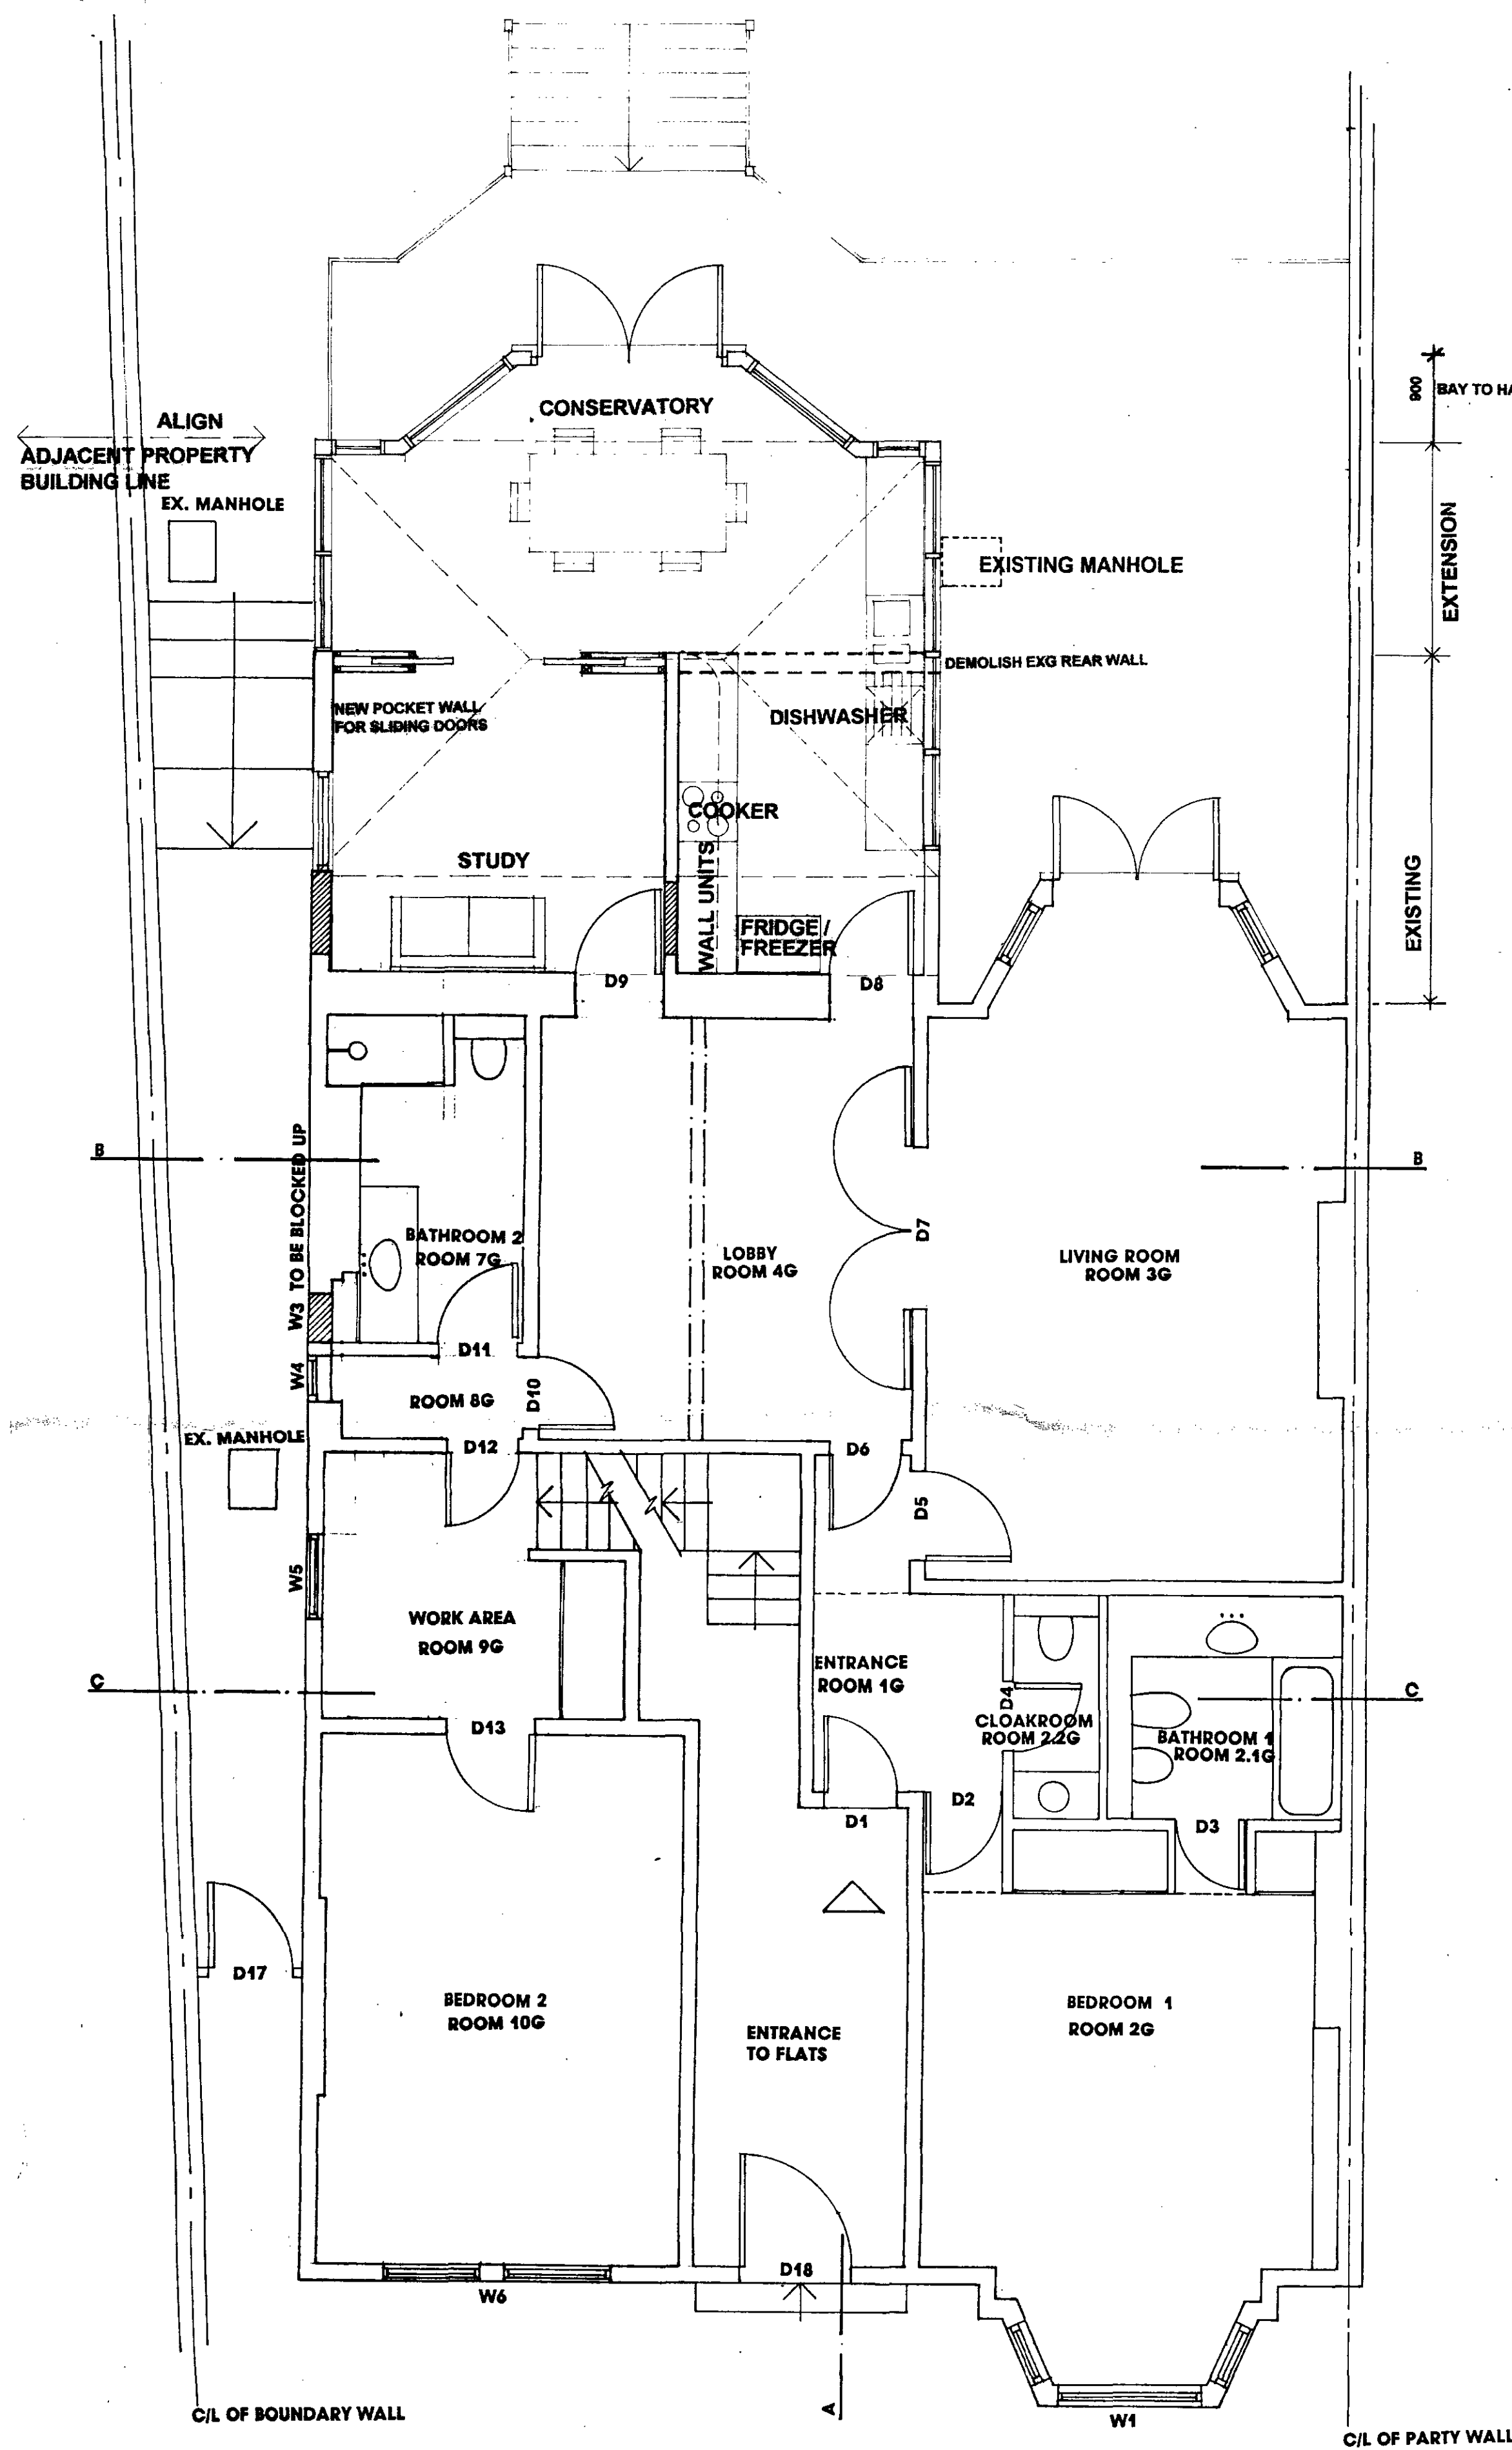


PROPOSED GROUND FLOOR PLAN 1:50

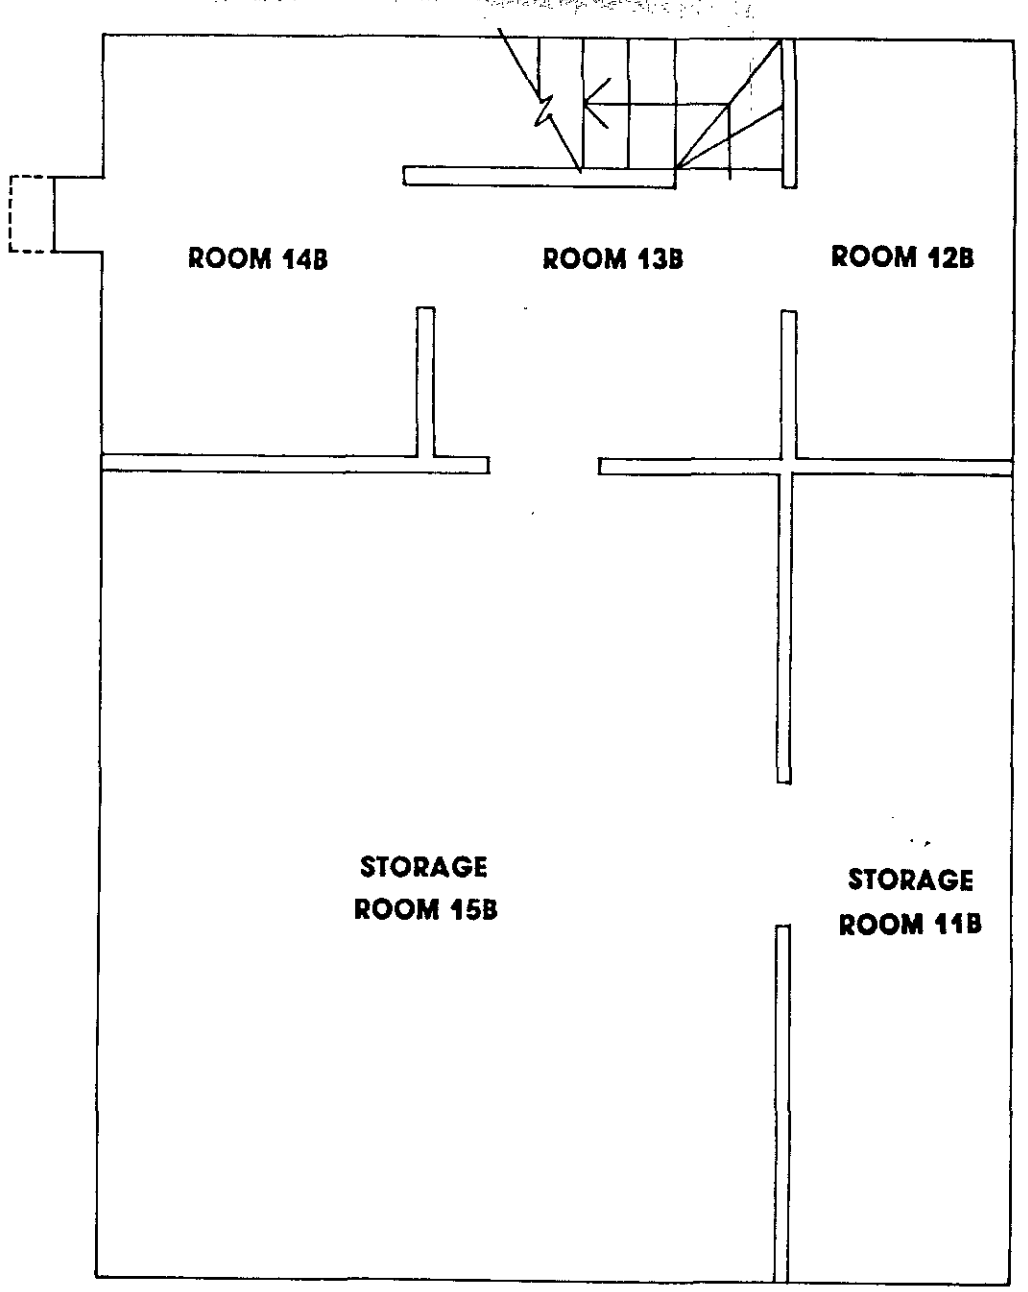

PROPOSED BASEMENT PLAN 1:50 AS EXISTING

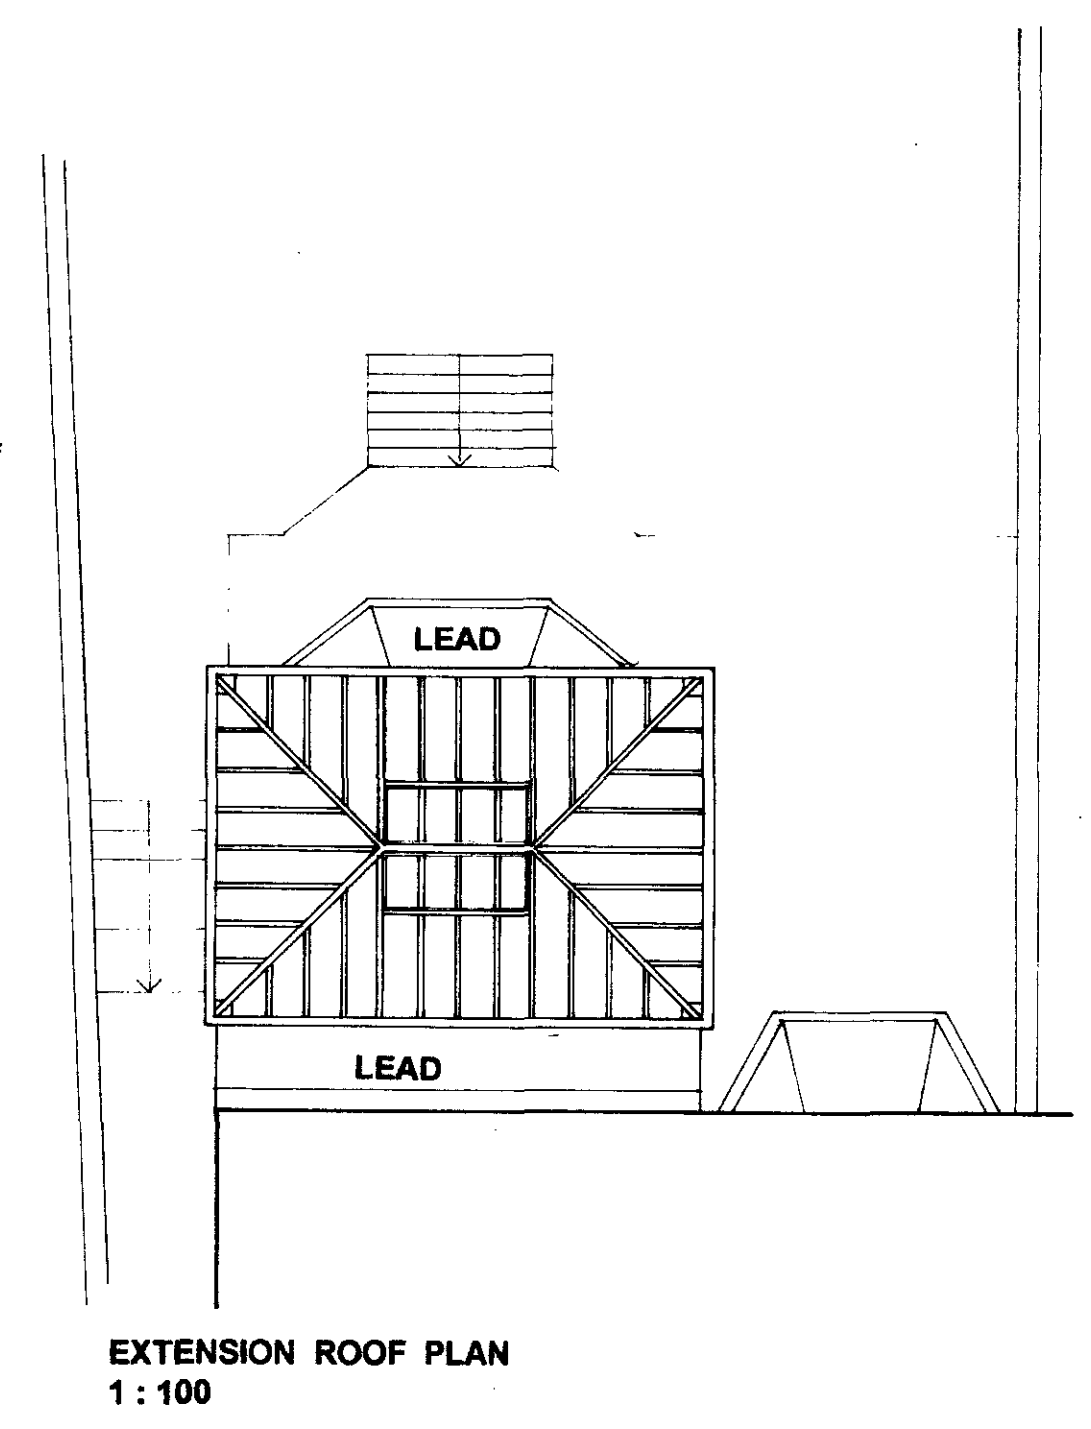

EXTENSION ROOF PLAN 1:100

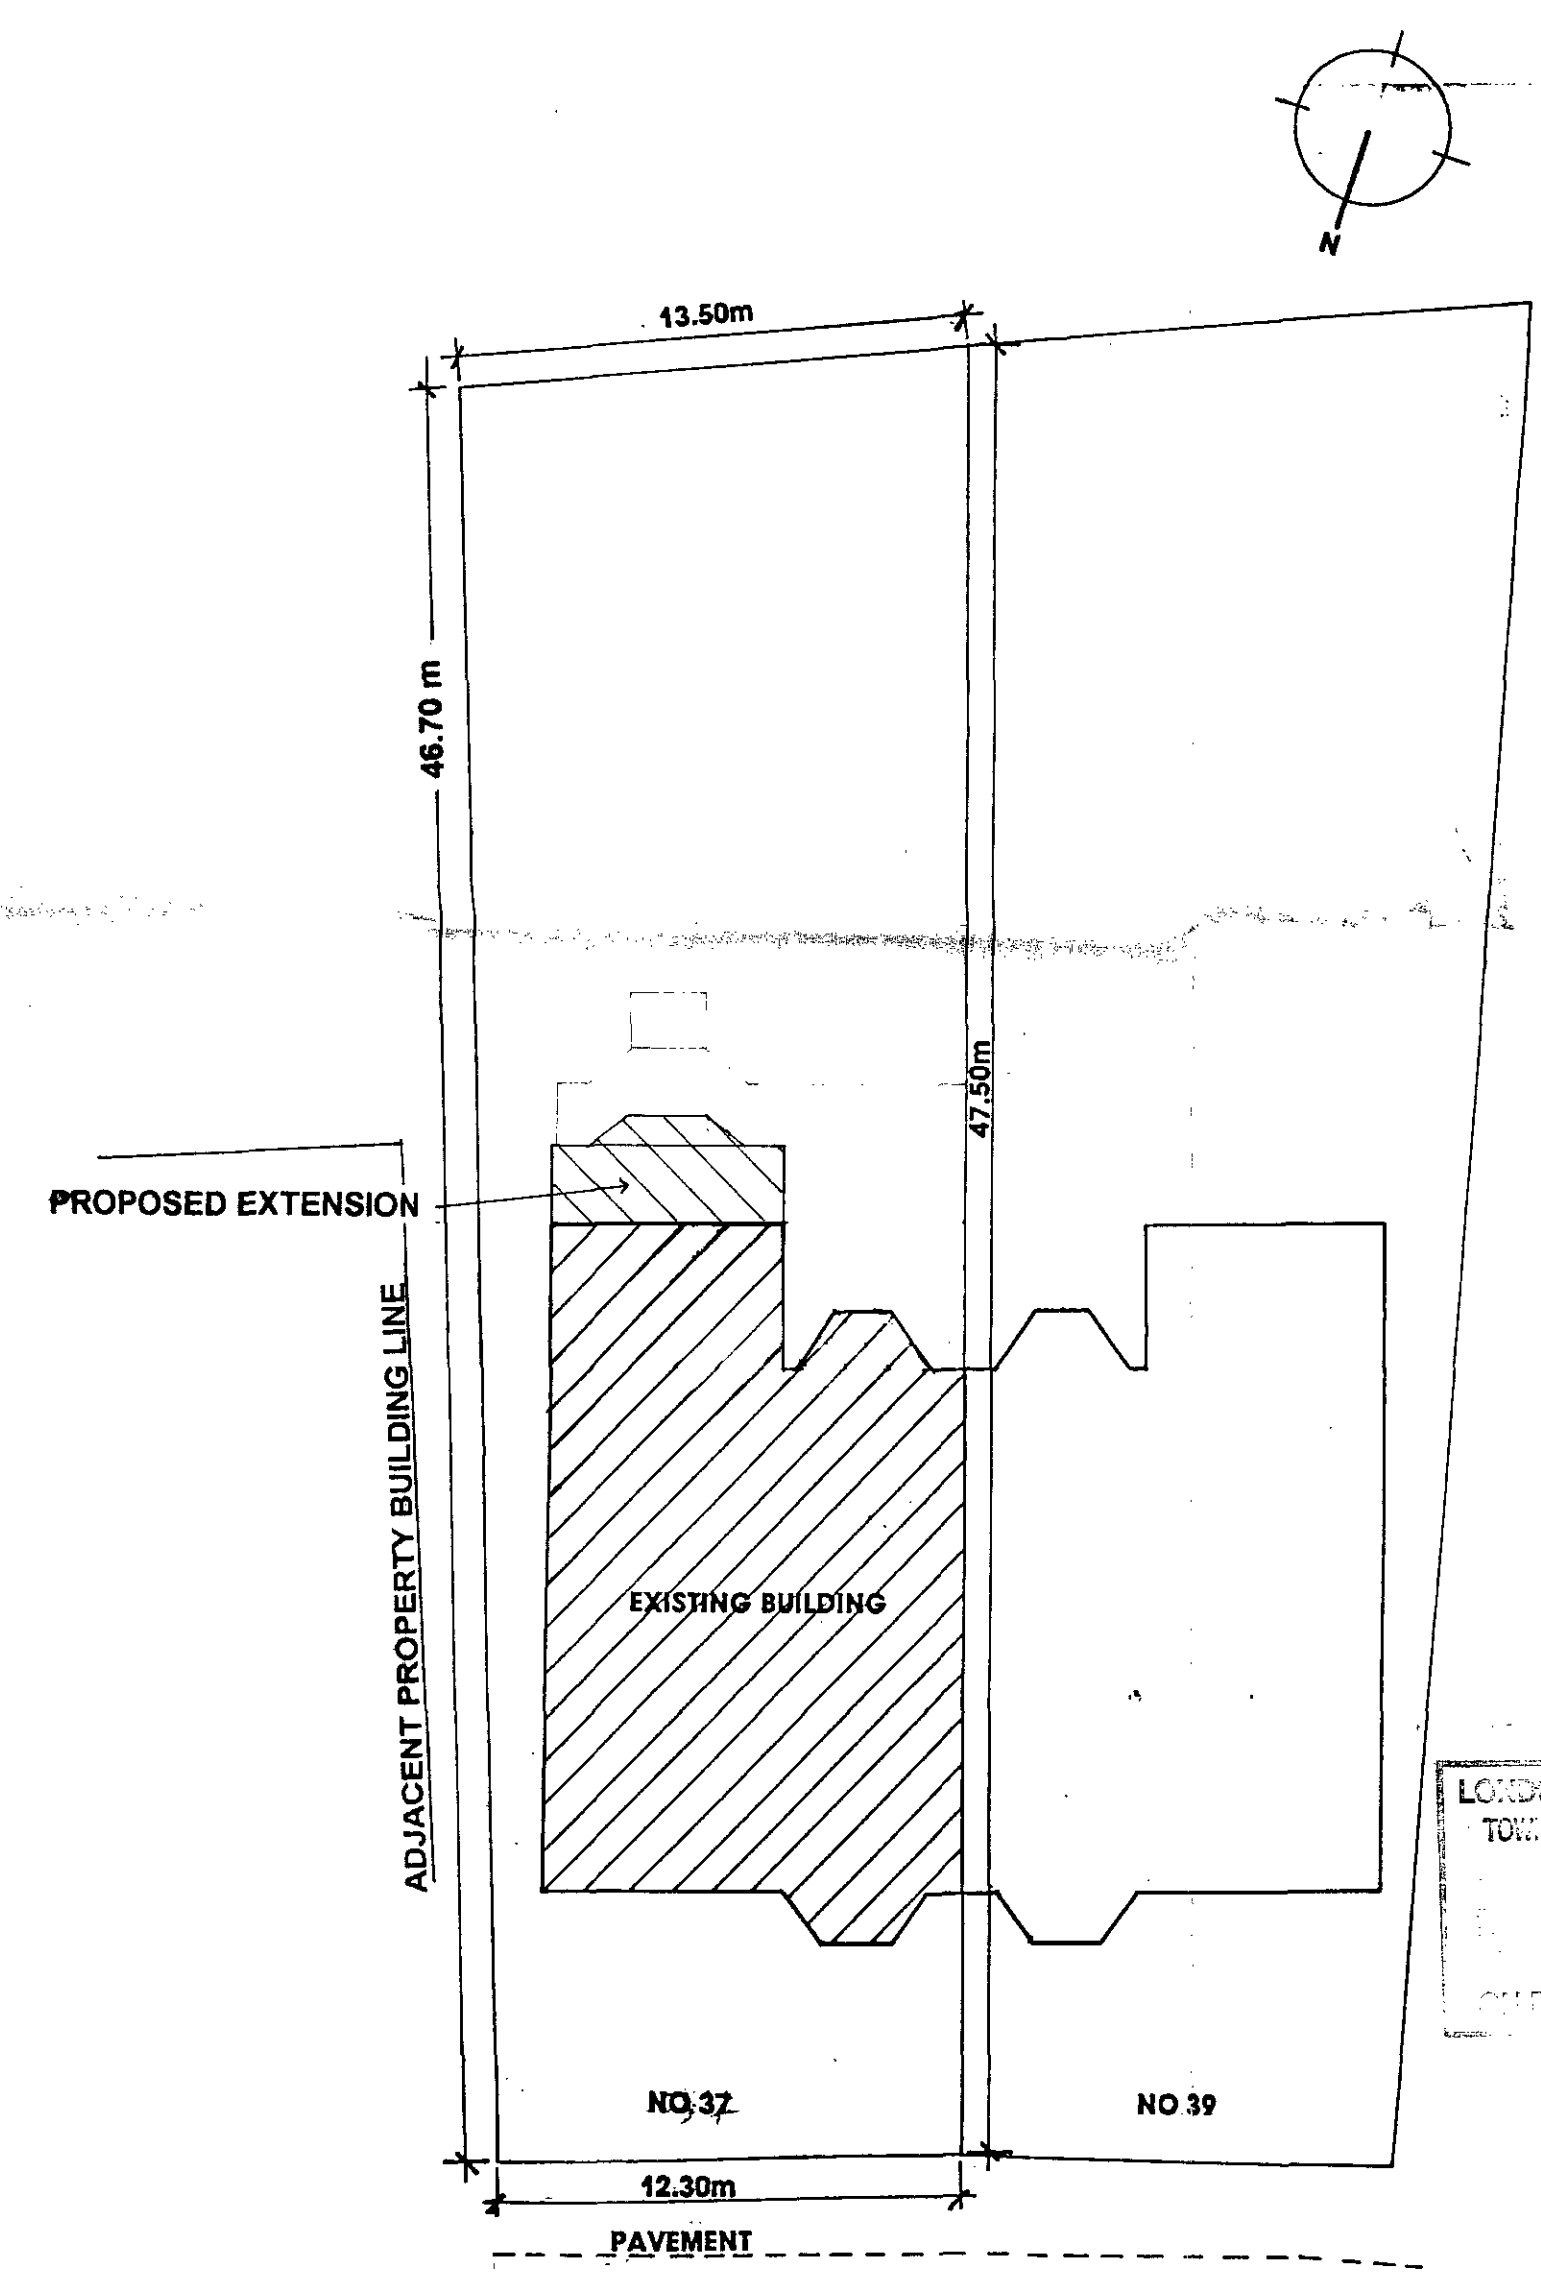

PROPOSED SITE LOCATION 1:200 (ENLARGED FROM O.S. MAP)

NOTES		
1	IF IN DOUBT, ASK	
2	DO NOT SCALE OFF THIS DRAWING	
3	ALL DIMENSIONS ARE TO BE VERIFIED ON SITE BY THE CONTRACTOR	
4	ANY DISCREPANCY FOUND BETWEEN THIS DRAWING AND ANY OTHER DOCUMENT MUST BE REPORTED IMMEDIATELY TO THE ARCHITECTS	
5	REVOKE THIS DRAWING FROM CURRENCY WHEN A REVISED DRAWING IS ISSUED	
6	THIS DOCUMENT REMAINS OUR EXCLUSIVE PROPERTY. IT SHALL NOT BE REPRODUCED OR COMMUNICATED TO THIRD PARTIES WITHOUT OUR WRITTEN AUTHORIZATION	
<p>R1 050229 056023</p>		
C	15/5	EXTENSION REVISED
B	27/2	GENERAL REVISIONS
A	20/2	SECTION & ADDED
NO	DATE	REVISIONS
<p>MITTELMAN CARADOC - HODGKINS ARCHITECTS 13 CHELSEA WHARF, 15 LOTS ROAD LONDON SW16 0DF TEL 0171-376 5754 FAX 0171-823 3007</p>		
CLIENT		
STEPHANIE COLE RESIDENCE		
PROJECT		
37 COMPAYNE GARDENS LONDON NW6		
SCALE	DATE	
1:50 / 1:200	FEB 95	
DRAWN	CHK'D	
LS/MAM	MAM	
DRAWING TITLE		
PROPOSED PLANS		
PROJECT NO	DRAWING NO	REV
1266	05	C