



Existing Drawings

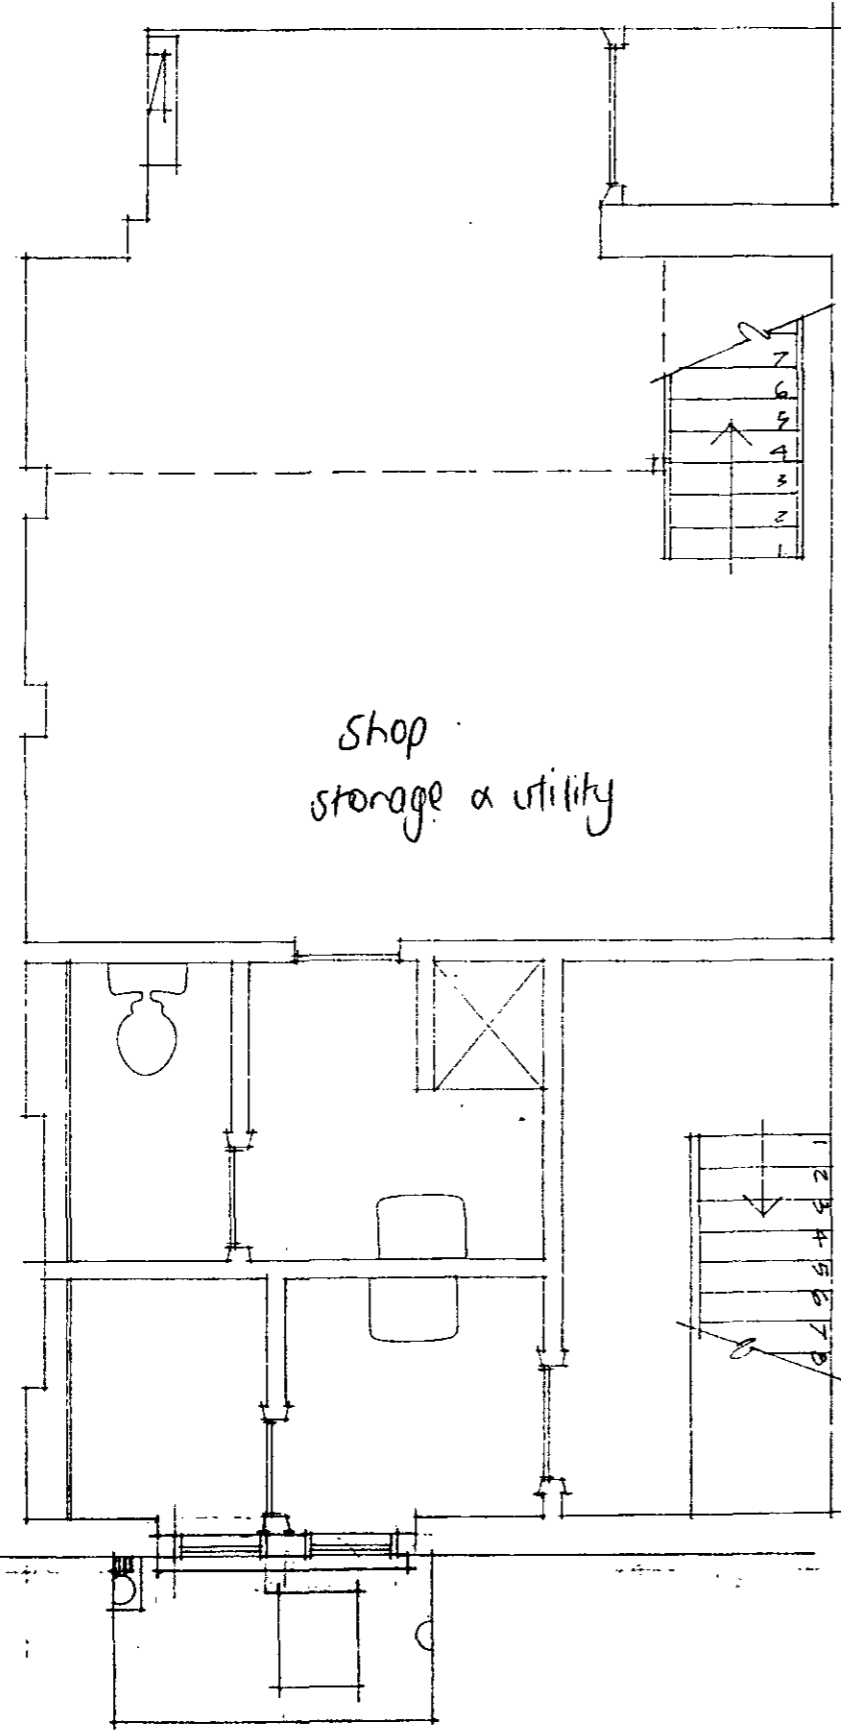

LOWER GROUND


APPROVED
 PLANS ~~NOT APPROVED~~
 ON BEHALF OF THE COUNCIL
 31 JUL 1986
 LONDON BOROUGH OF CAMDEN
 TOWN AND COUNTRY PLANNING ACT 1988

Existing

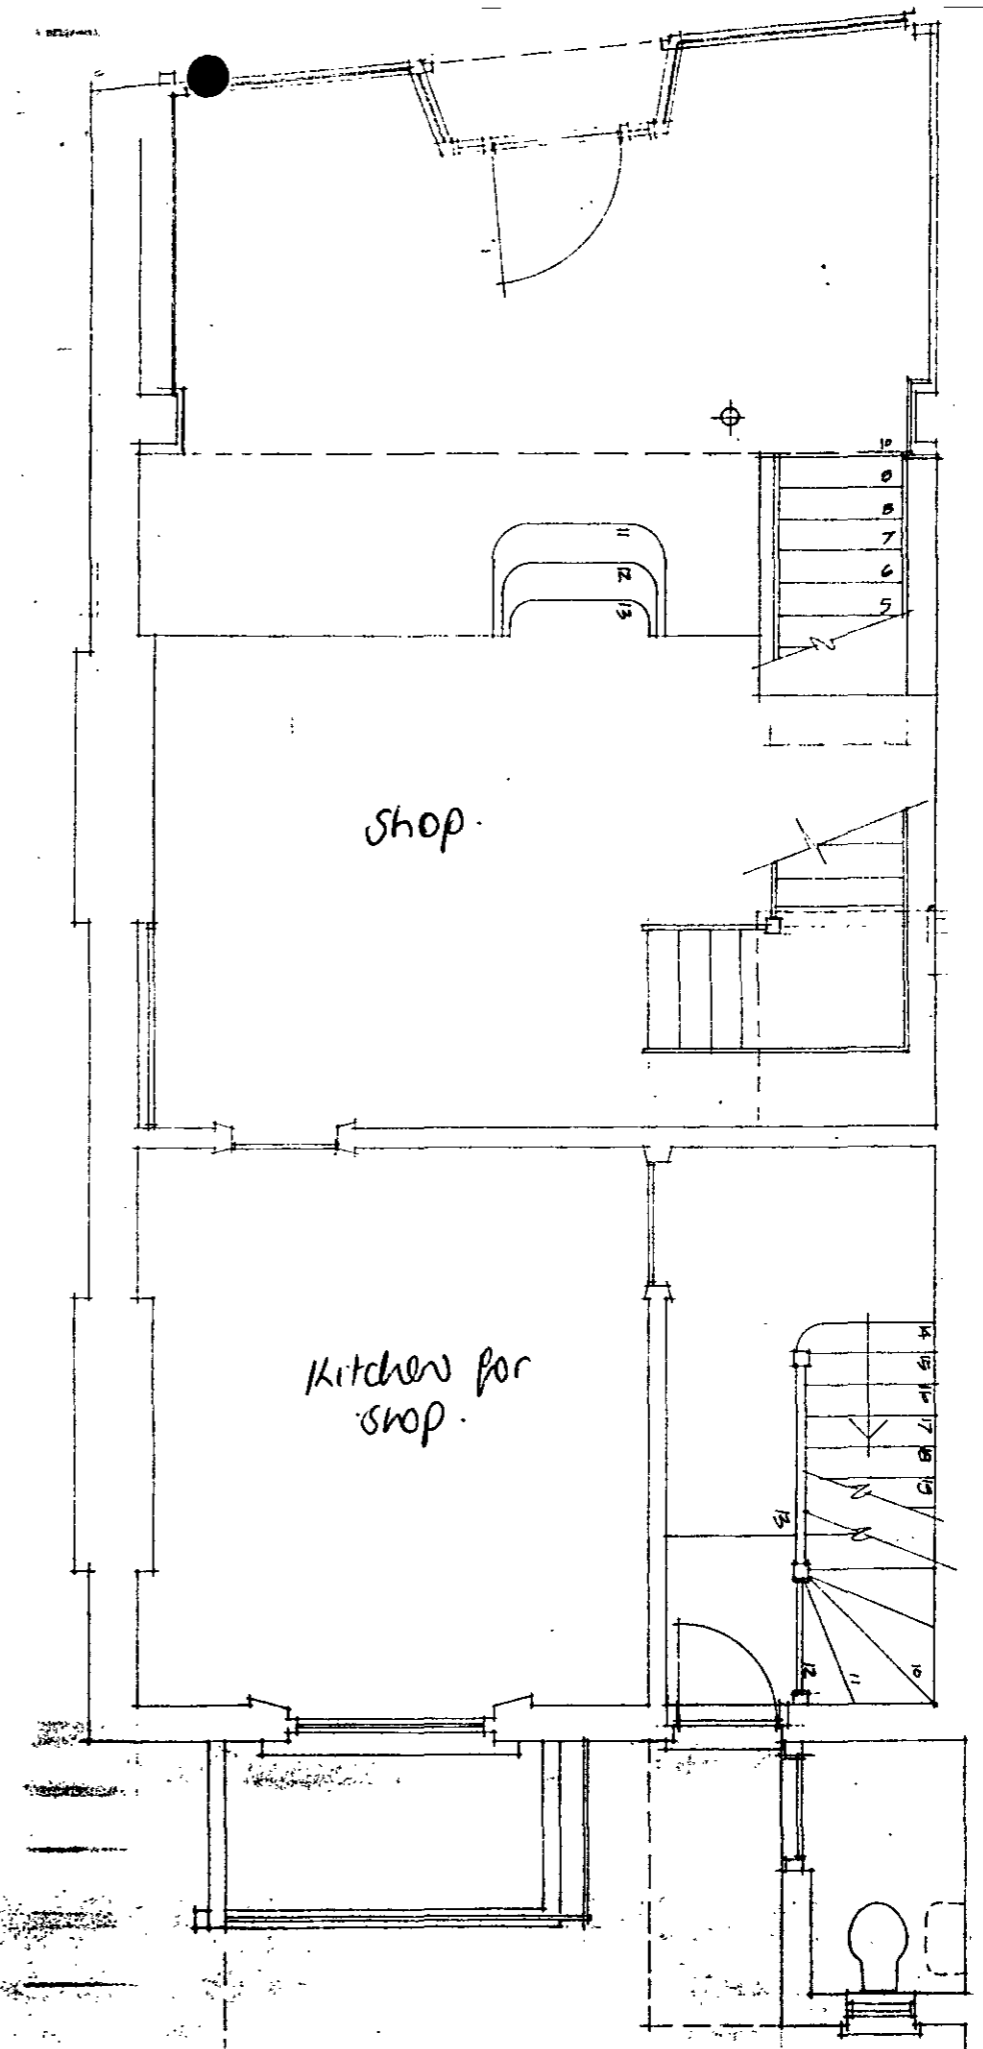

GROUND

1000000000

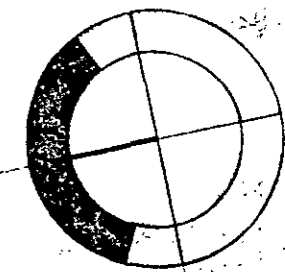


Simon Smith and Michael Brooke Architects 180, Northcote Road, London SW11 223 6658	75, Regents Park Road, London NW1
Floor Plans - Existing	
August 1985	92.1

TP 8501971201


LONDON BOROUGH OF CAMDEN
 TOWN AND COUNTRY PLANNING ACTS
 31 JUL 1986
 APPROVED
 PLANS NOT APPROVED
 ON BEHALF OF THE COUNCIL

FIRST

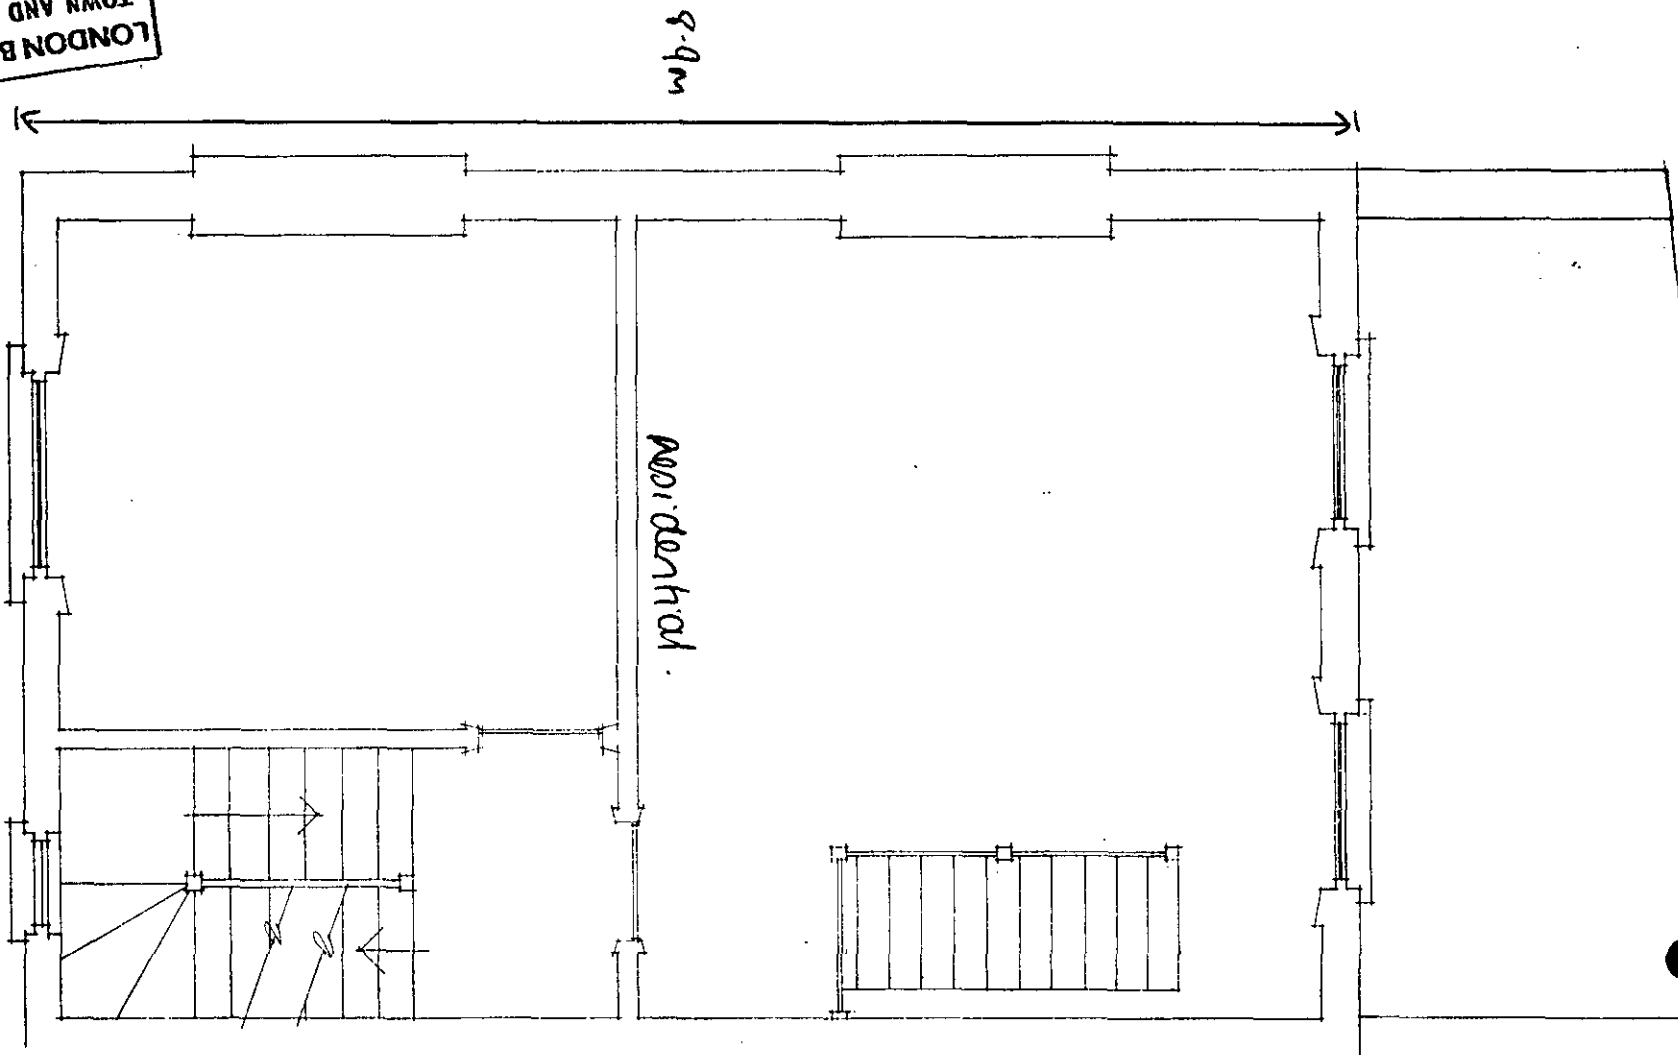

SECOND

existing floor plan

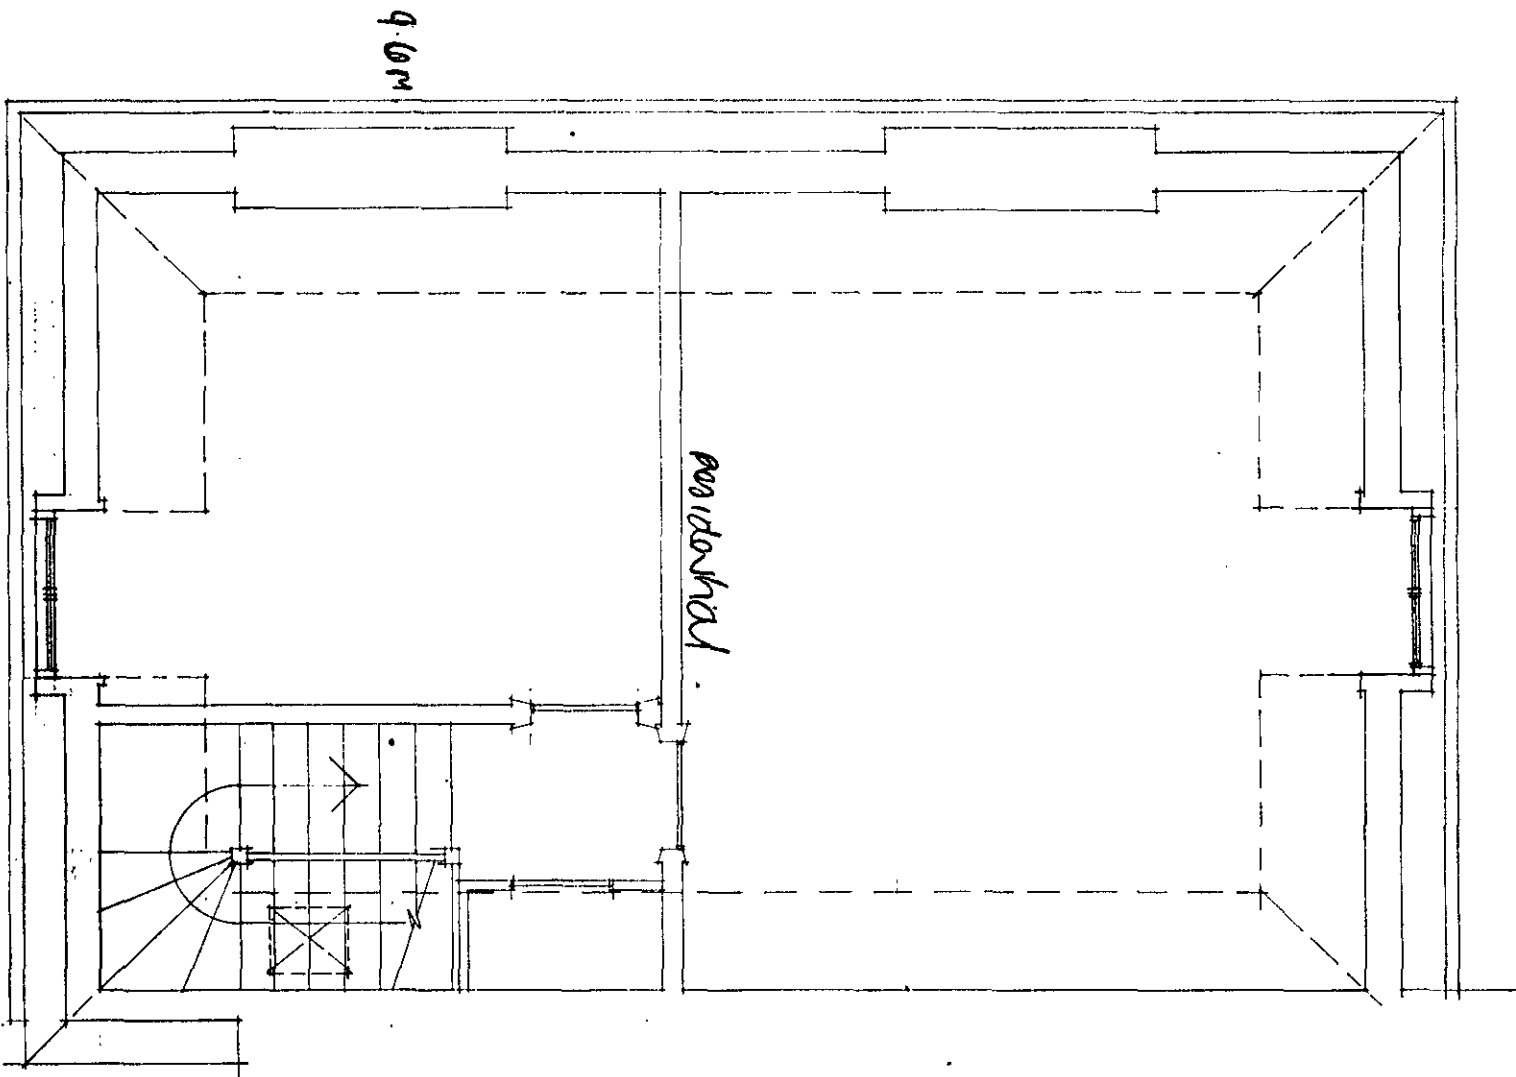

17P 85019713M

Simon Smith and Michael Brooke 180, Northcote Road, London SW11	Architects 223 6658
75, Regents Park Road, London NW1	
Floor Plans - Existing	
Scale 1:50	August 1985
	92.2

Set of existing
and proposed drawings.
(see AI attached.)

LONDON BOROUGH OF CAMDEN
TOWN AND COUNTRY PLANNING ACTS
31 JUL 1986
APPROVED
PLANS
ON BEHALF OF THE COUNCIL

Simon Smith and Michael Brooke
180, Northcote Road, London SW11
Regents Park Road, London NW1
Architects
223 6658
Scale 1:50
Oct. 1985
92.3




Existing elevation.


TP 8501971 R3

LONDON BOROUGH OF CAMDEN
 PLANNING AND CONSERVATION DEPARTMENT
 15 MAY 1986 (A.M.)
 RECEIVED
 REF. TO:
 ACK:

No. 77, Regents Park Road.

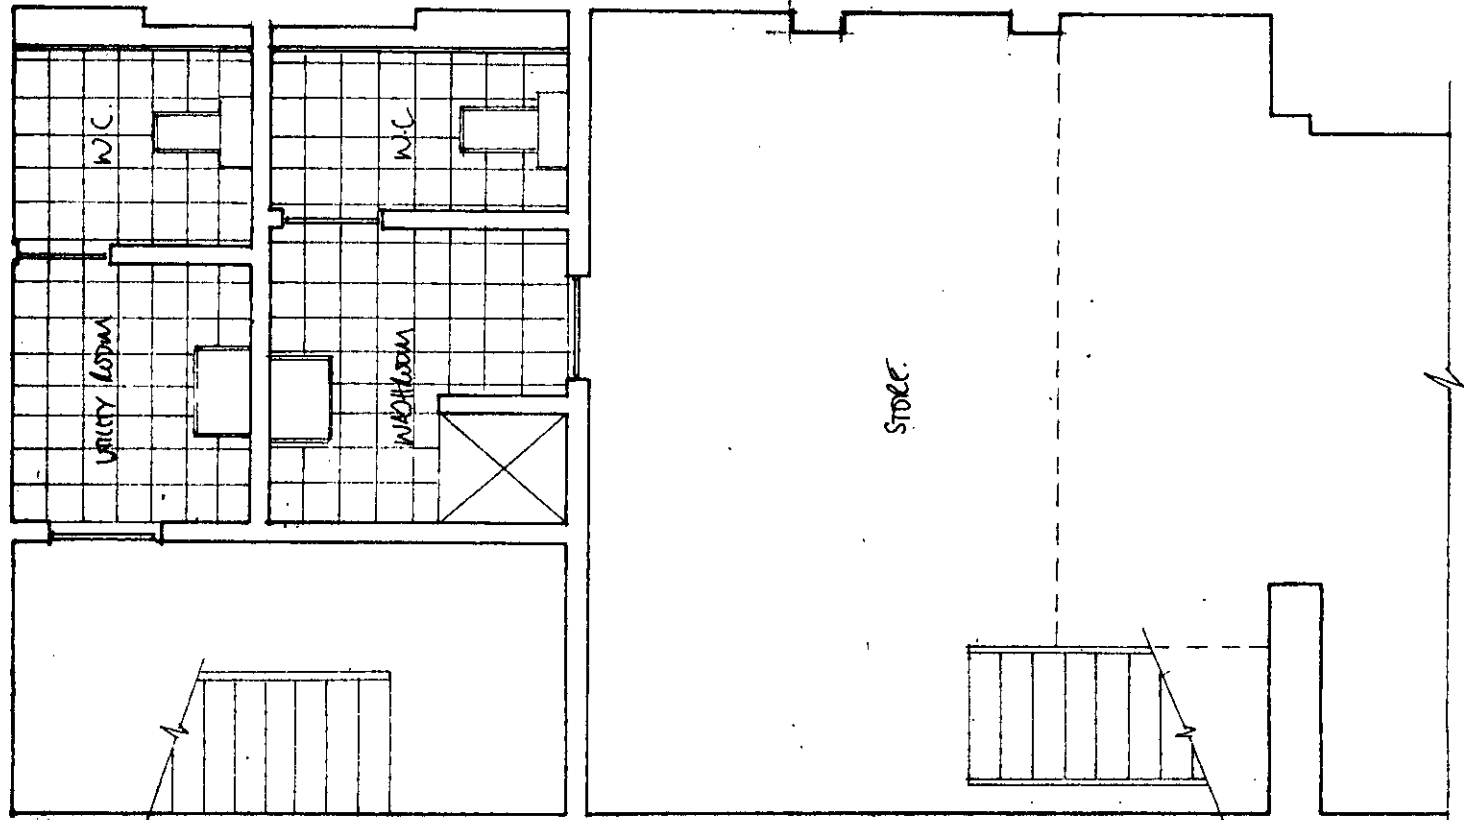


BASEMENT

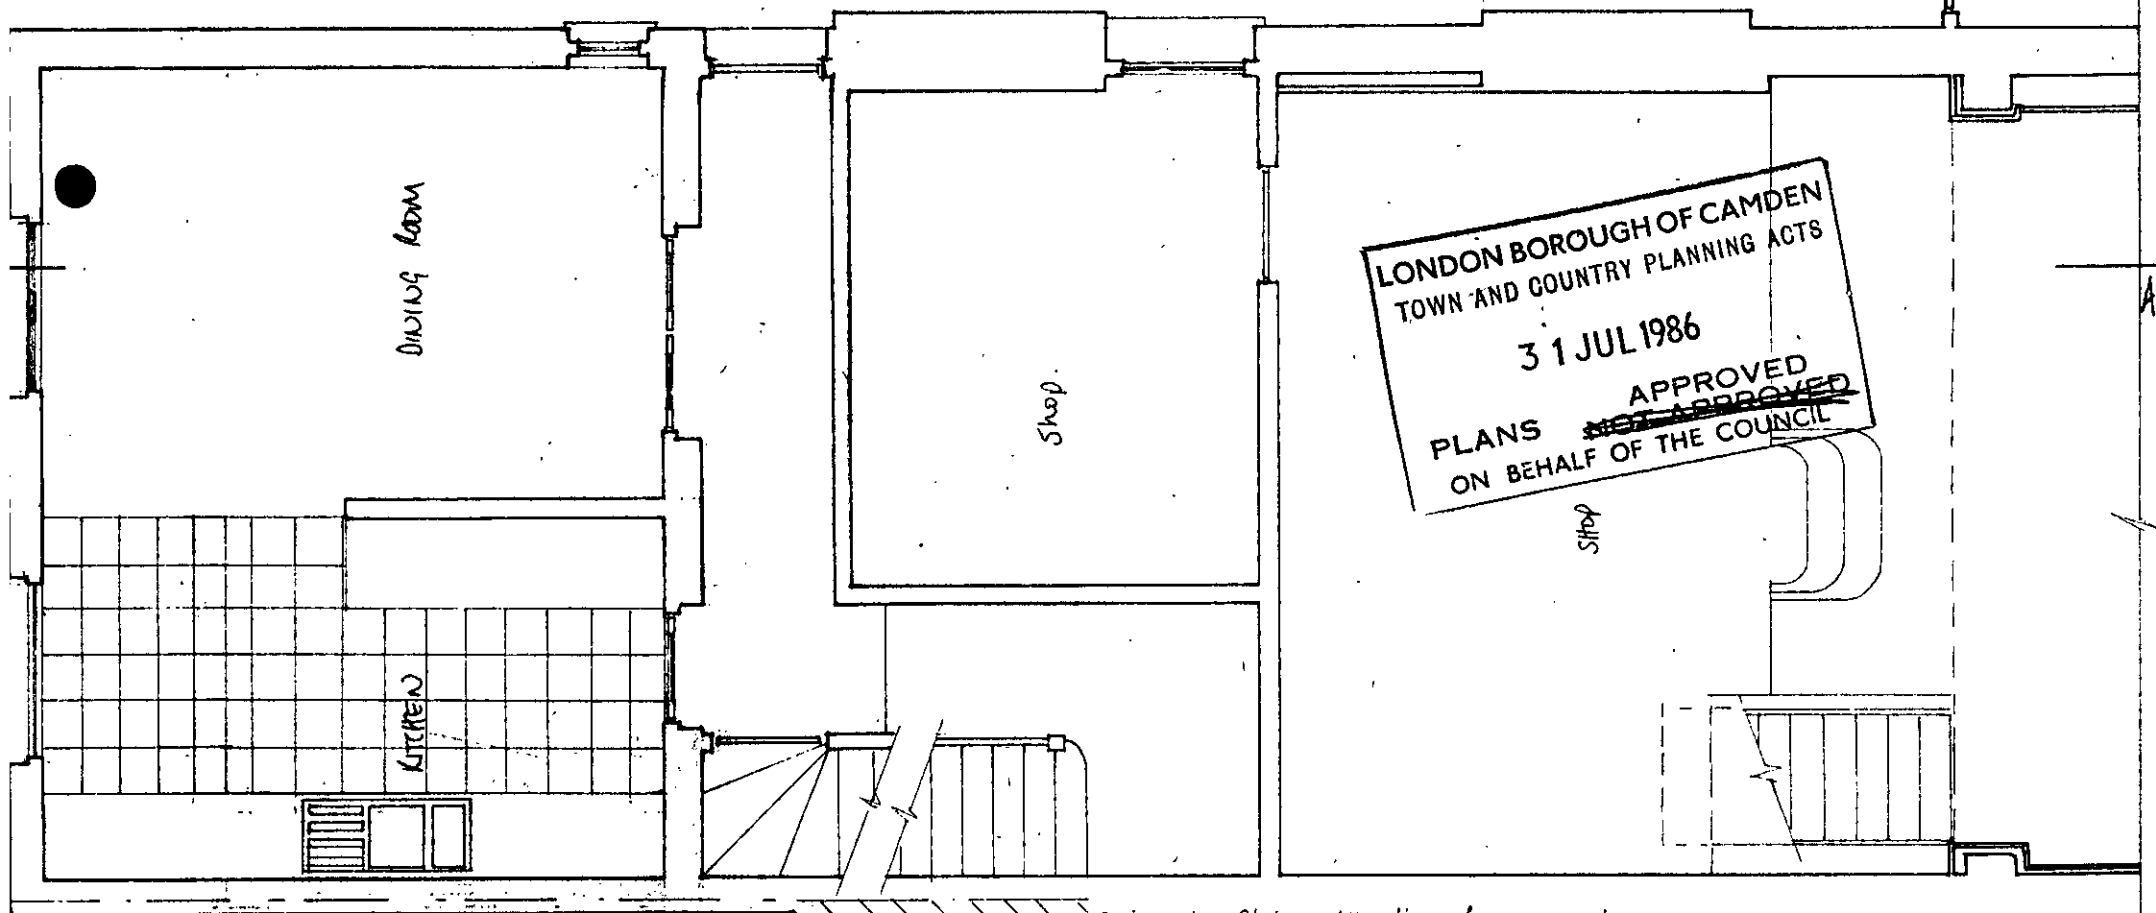

LONDON BOROUGH OF CAMDEN
 TOWN AND COUNTRY PLANNING ACTS
 31 JUL 1986
 PLANS ~~NOT APPROVED~~ APPROVED
 ON BEHALF OF THE COUNCIL

Set of proposed drawings A3

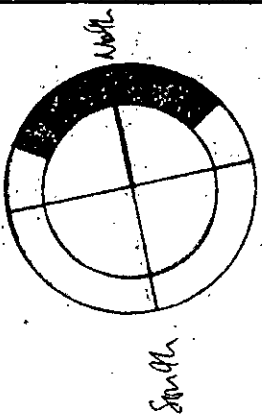

No. 73, Regents Park Road



TP 8501971 R3

Revision A: 15/4/85 - Alterations to rear wall
 Revision B: 20/2/86 - Following discussion with planning department internal planning amended.
 Revision C: 14/5/86 - No. 77 and 73, Regents Park Road hatched in. North point added

Simon Smith and Michael Brooke 180, Northcote Road, London SW11	Architects 223 6658
75, Regents Park Road, London NW1	
Ground Floor and Basement Plans - Proposed	
Scale 1:50	Oct. 1985 92.4C

GROUND FLOOR

13.2

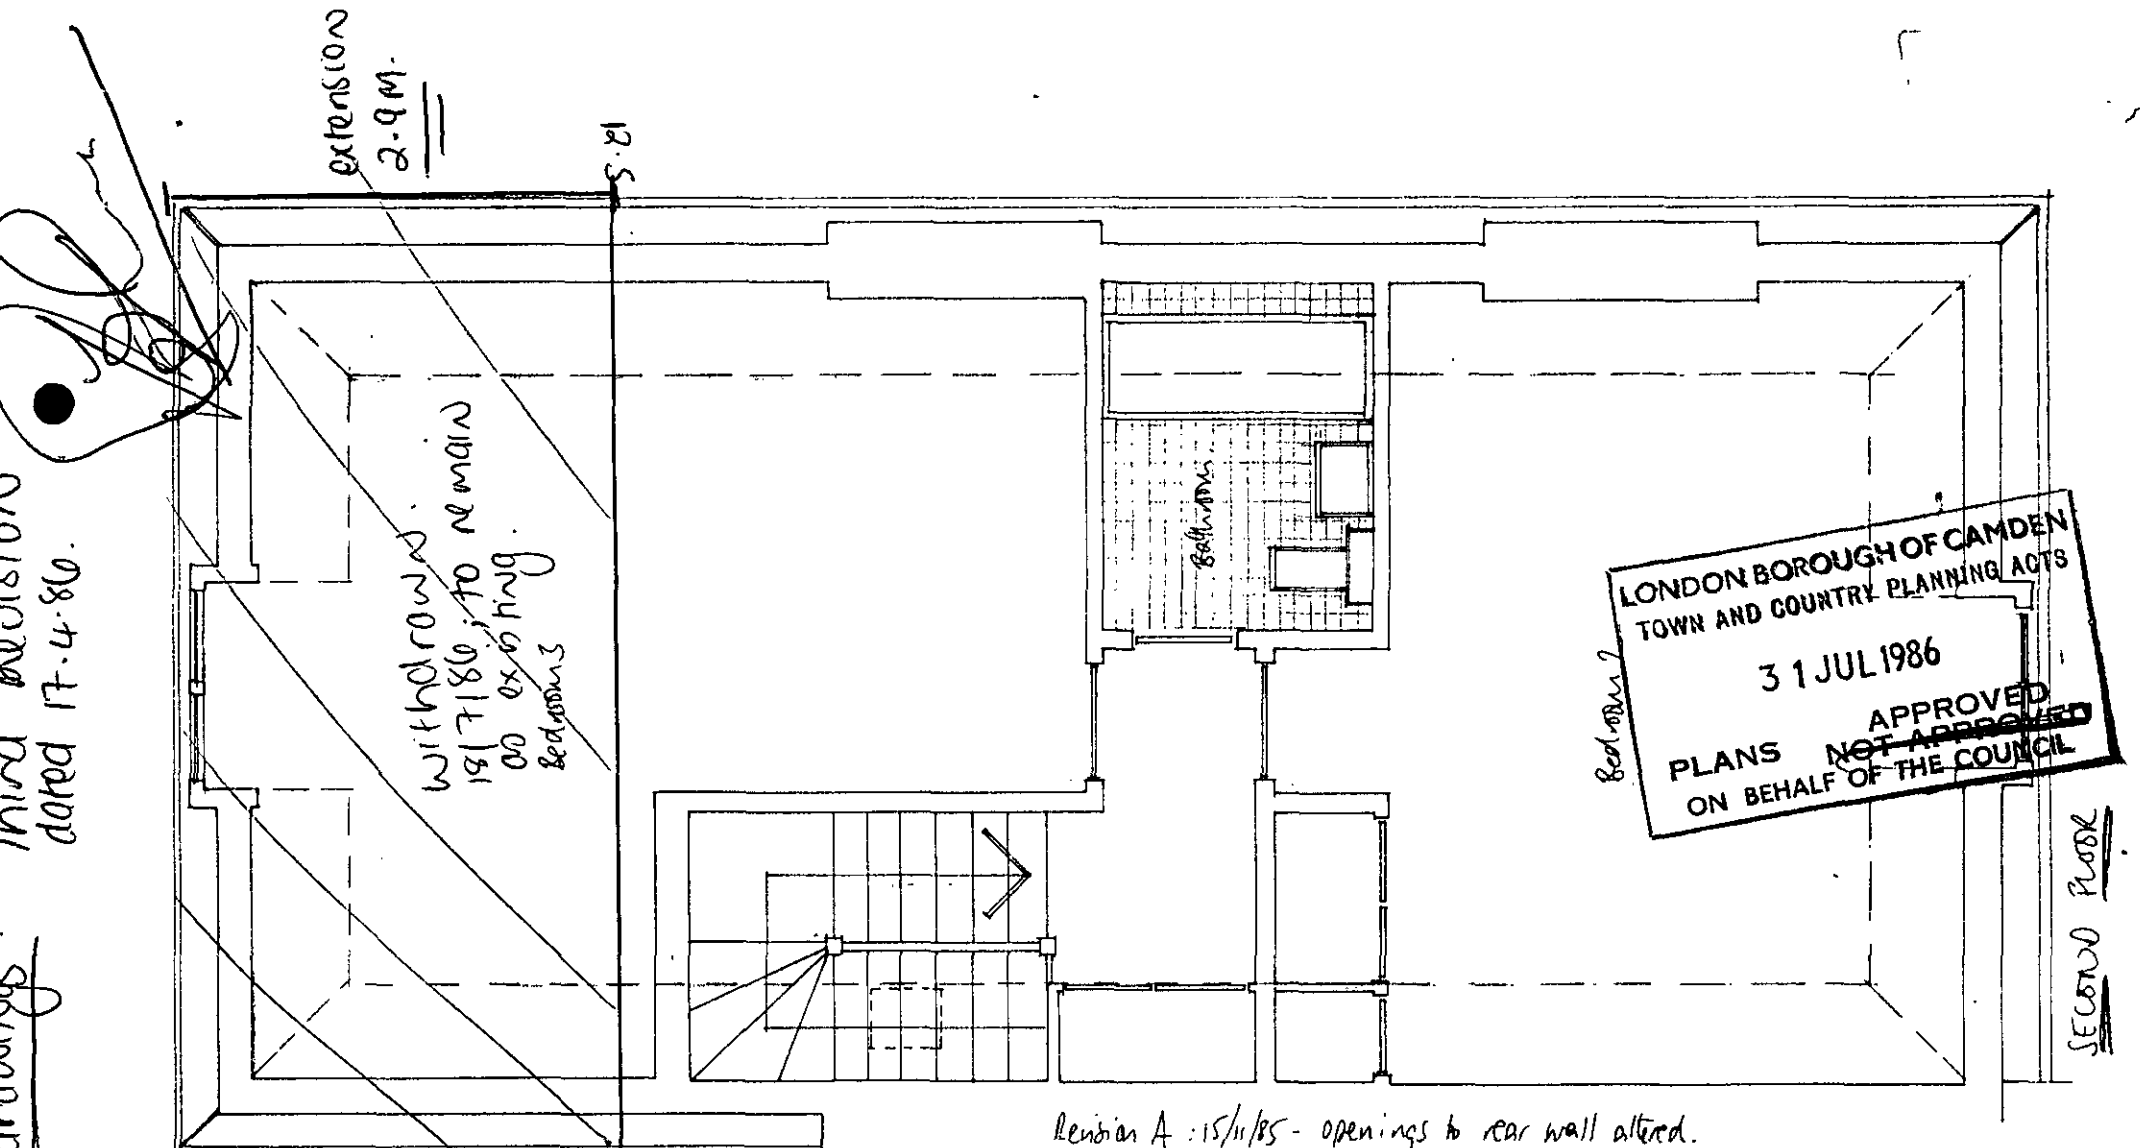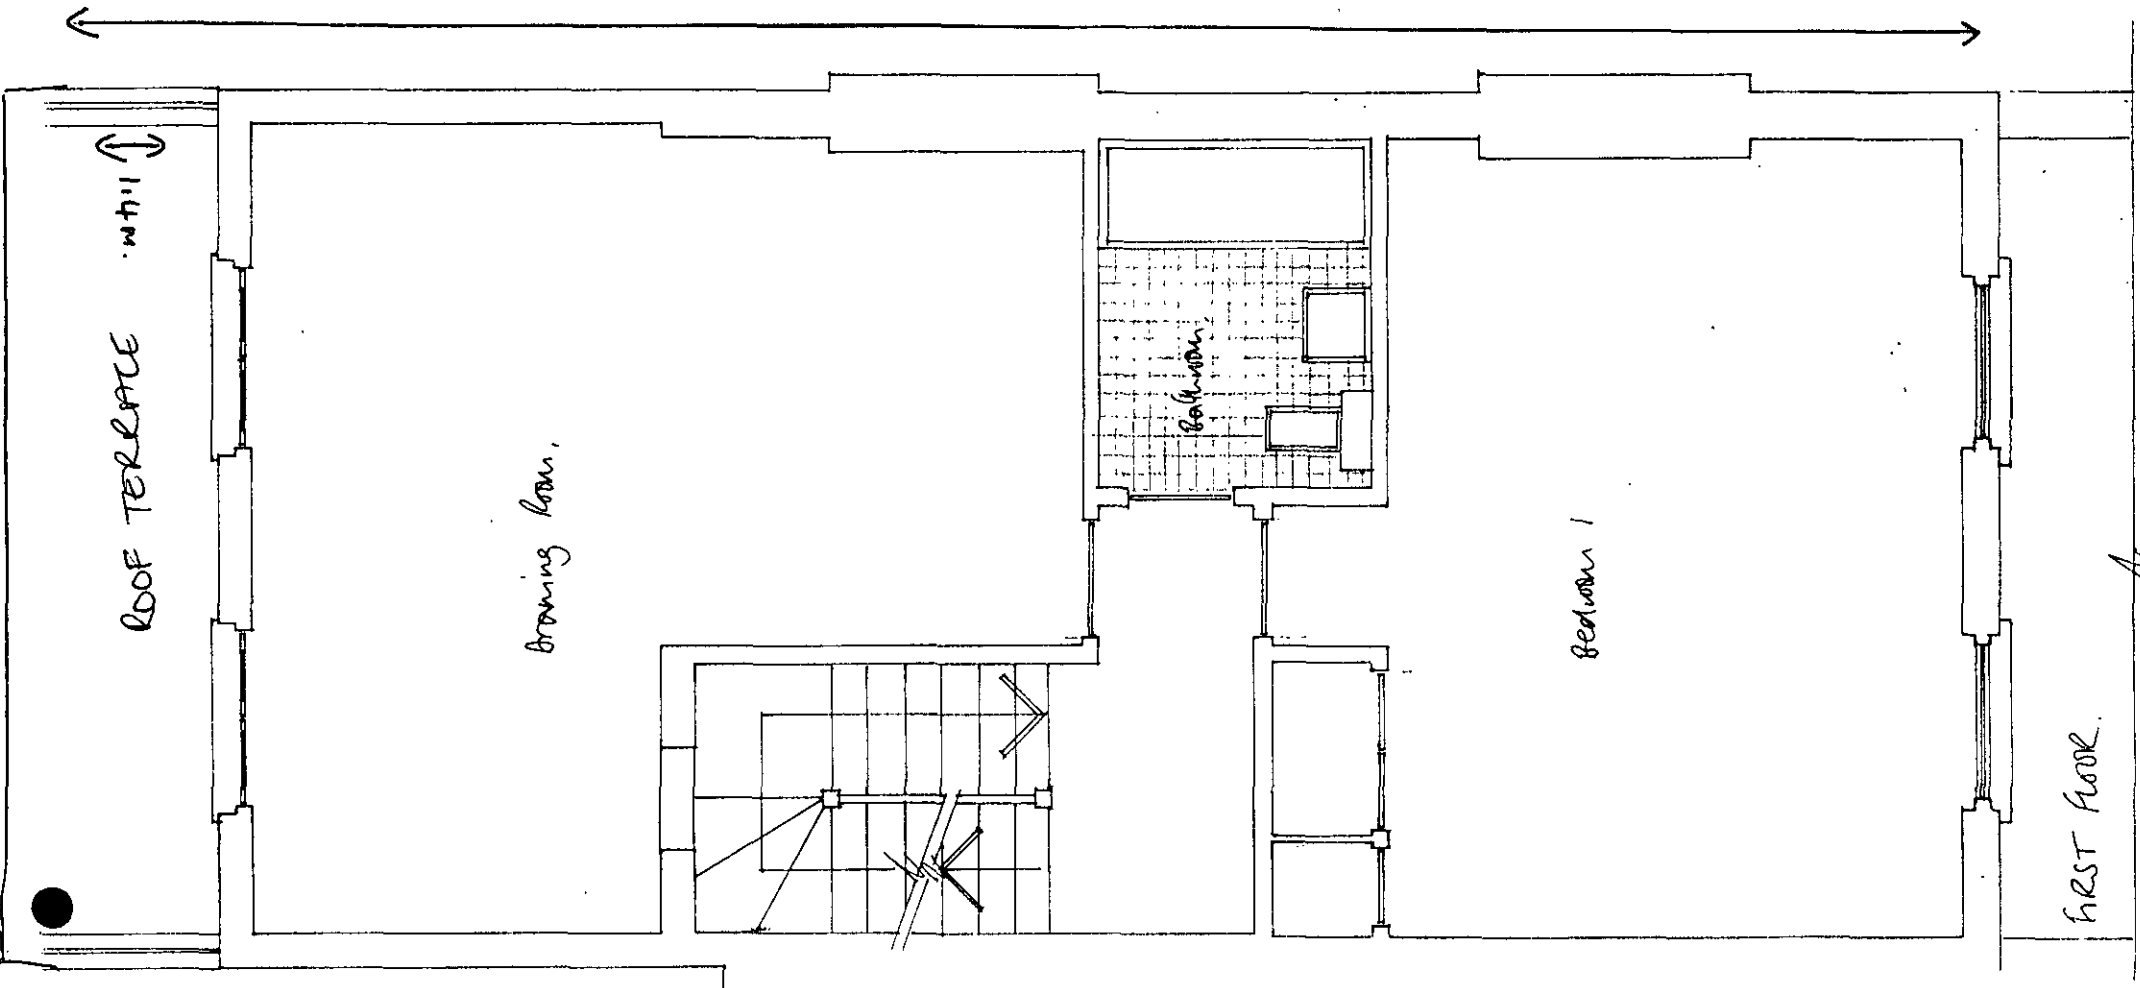

LONDON BOROUGH OF CAMDEN
 TOWN AND COUNTRY PLANNING ACTS
 31 JUL 1986
 APPROVED
 PLANS NOT APPROVED
 ON BEHALF OF THE COUNCIL

Revision A : 15/11/85 - openings to rear wall altered.
 Revision B : 20/2/86 - following discussion with planning department internal planning to first floor amended.
 Revision C : 8/4/86 - Bathroom added to first floor; layout to second floor amended.


proposed drawings
 Third revision dated 17.4.80.

TP8501971 R3.

Simon Smith and Michael Brooke 180, Northcote Road, London SW11	Architects 223 6658
75, Regents Park Road, London NW1	
First and Second Floor Plans - Proposed	
Scale 1:50	April 1986 92.5 C

LONDON BOROUGH OF CAMDEN
 PLANNING AND COMMUNICATIONS
 DEPARTMENT
 15 MAY 1986 (A.M.)
 RECEIVED
 ACK. REF. TO:

NOTED: (see memo dated 10/11/85) OVER EXHAUSTION TO AND FROM REGENTS PARK ROAD.
 Side elevation to No. 73 - Regents Park Road N.
 Existing window and roof retained.

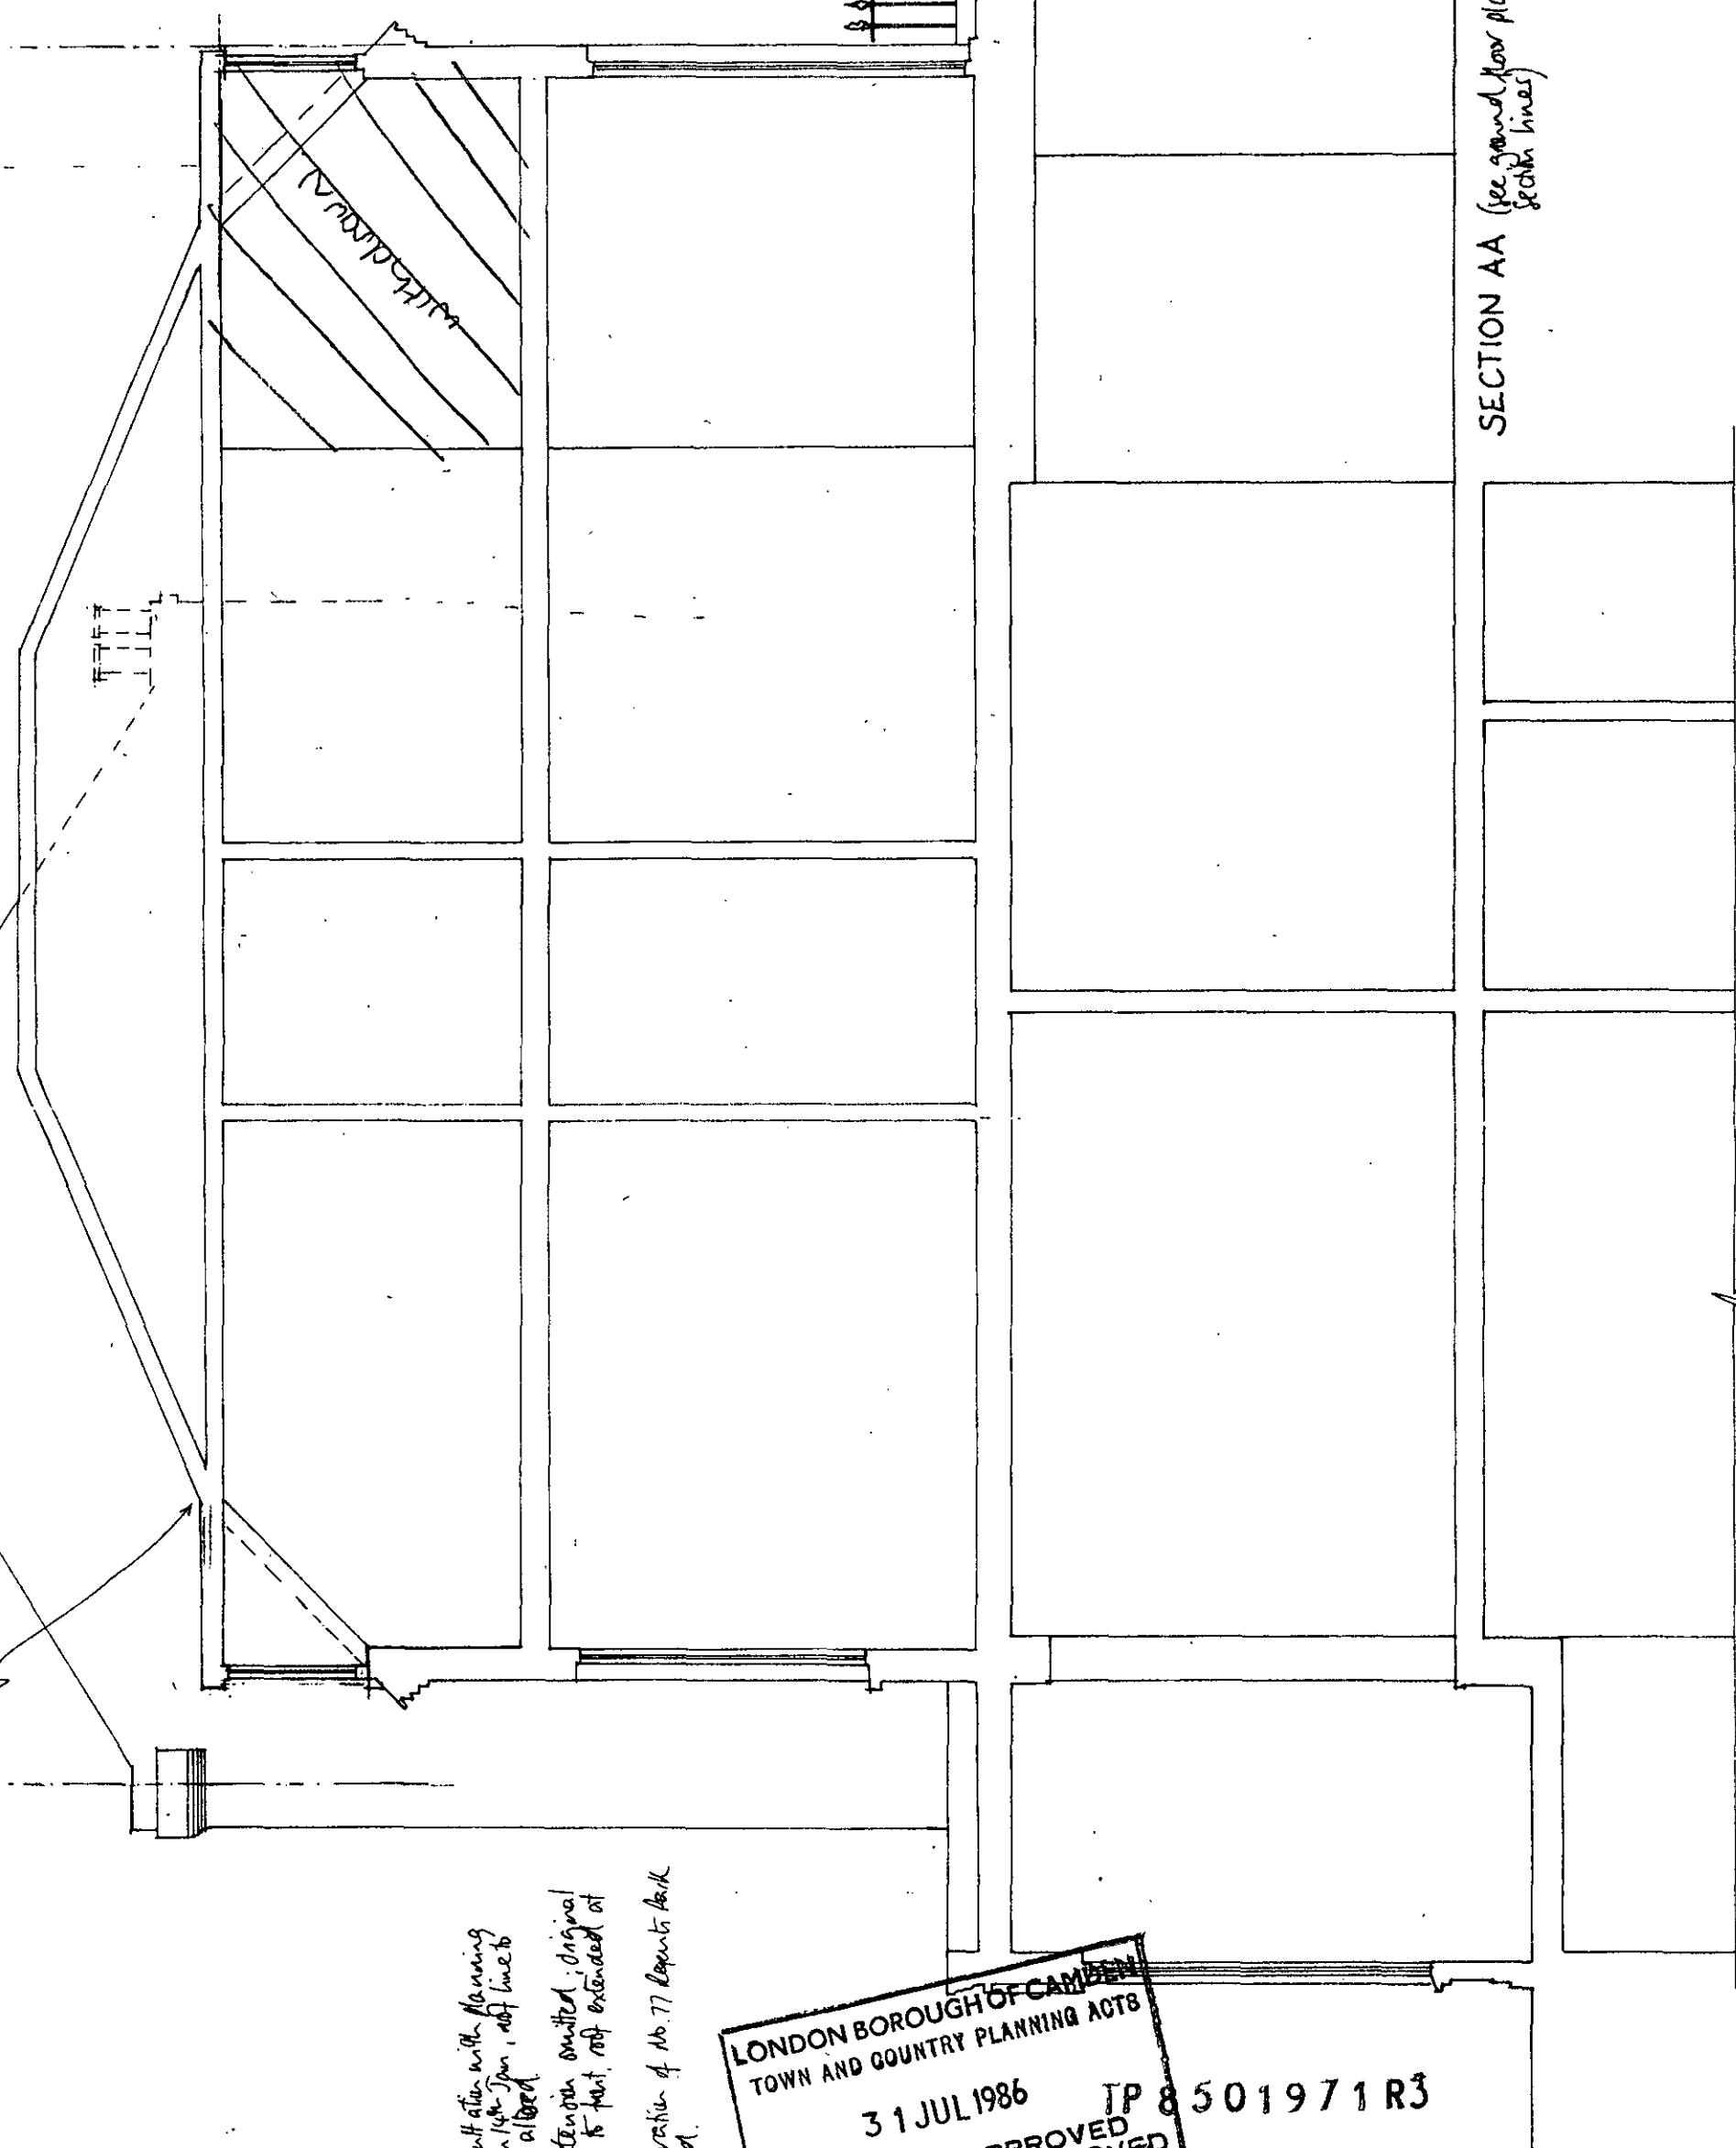

Revision A: 24/1/86 - Following consultation with Planning Department on 14th Jan, roof line to part elevation altered.
 Revision B: 8/4/86 - Third floor extension omitted. Original roof line kept to part, roof extended at level.
 Revision C: 14/5/86 - Profile to elevation of No. 77 Regent Park Road omitted.

LONDON BOROUGH OF CAMDEN
 TOWN AND COUNTRY PLANNING ACTS
 31 JUL 1986
 PLANS APPROVED
 NOT APPROVED
 ON BEHALF OF THE COUNCIL


TP 8501971R3

Simon Smith and Michael Brooke 180, Northcoat Road, London SW11	Architects 223 6658
75, Regent's Park Road, London NW1	
Section AA - Proposed	
Scale 1:50	April 1986
	92.9C

SECTION AA (see ground floor plan for section lines)

Side elevation to No. 73 Regents Park Road

Existing window and roof retained.

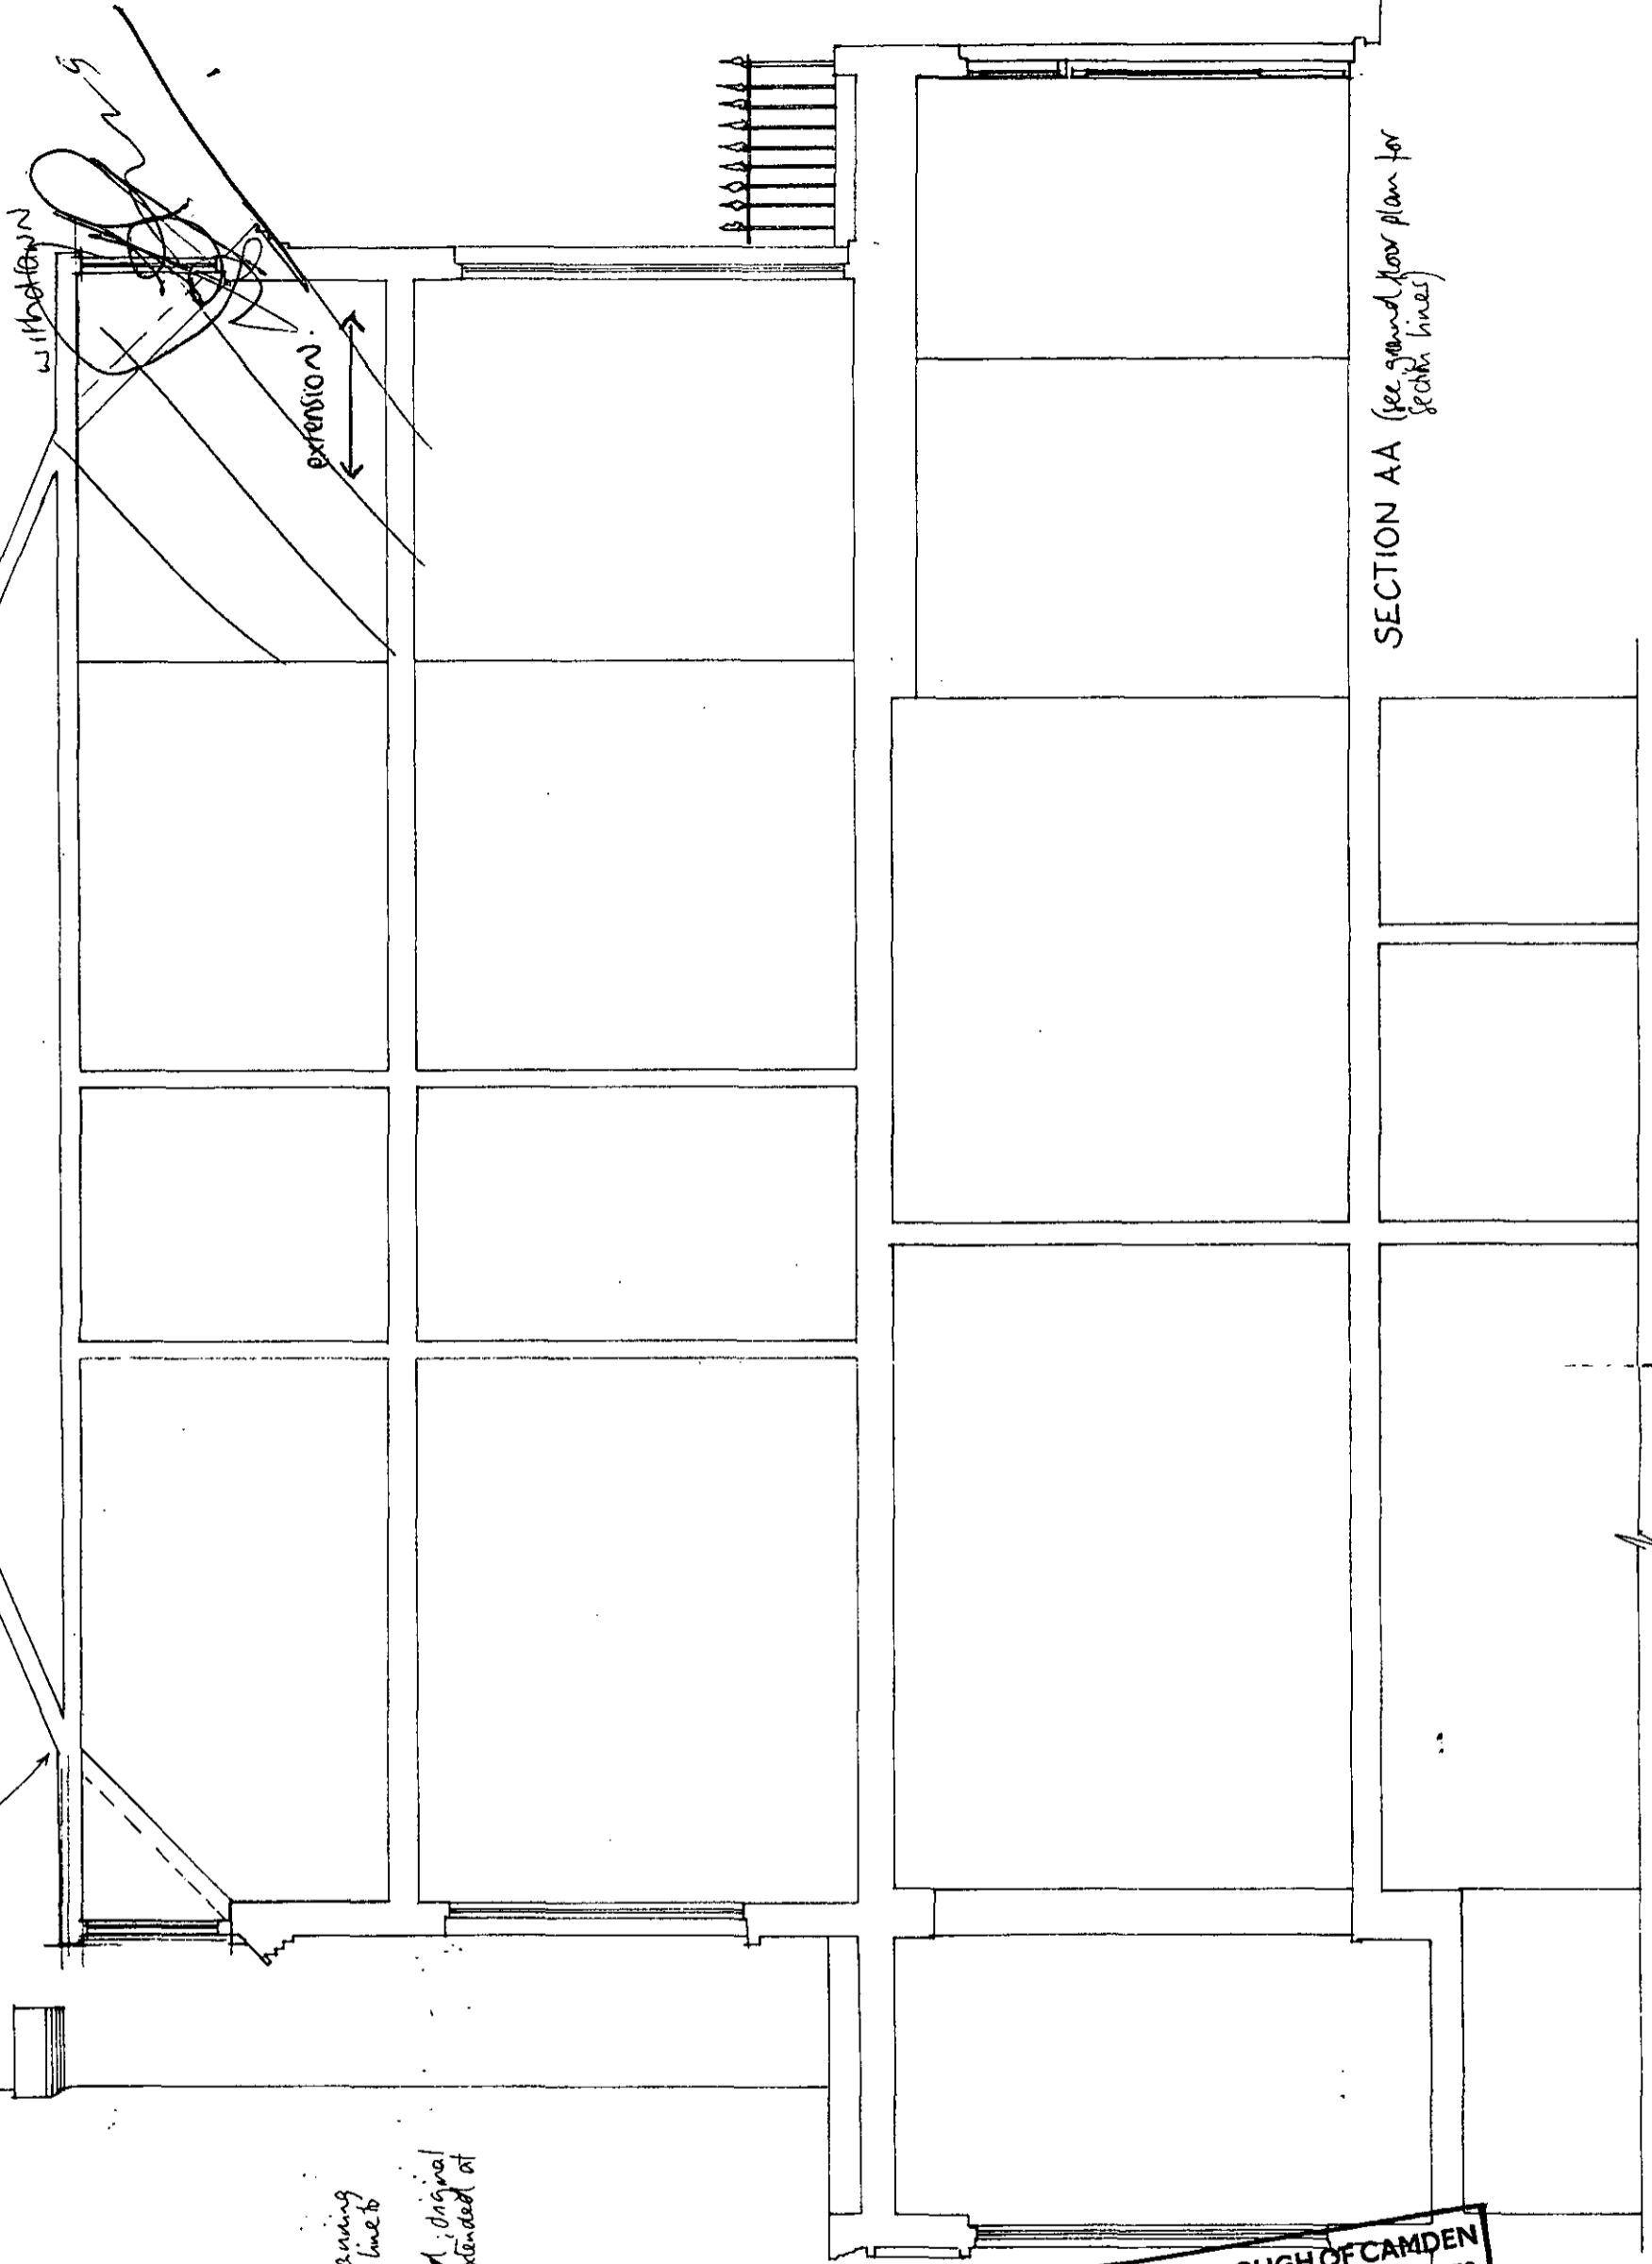

Revision A: 24/1/86 - Following consultation with planning department on 14th Jan, roof line to part elevation altered

Revision B: 8/4/86 - Third floor extension omitted, original roof line kept to part, roof extended at level.

LONDON BOROUGH OF CAMDEN
 TOWN AND COUNTRY PLANNING ACTS
 31 JUL 1986
 PLANS NOT APPROVED
 ON BEHALF OF THE COUNCIL

Simon Smith and Michael Brooke 180, Northcoat Road, London SW11	Architects 223 6658
75, Regents Park Road, London NW1	
Section AA - Proposed	
Scale 1:50	April 1986
	92.98


Front elevation to remain as existing.



FRONT ELEVATION

Revision A: December 1985 - Elevations revised.
Revision B: 24th Jan 1986 - following consultation with planning department 14/1/86 front elevation to roof altered.
Revision C: 8th April 1986 - Third floor extension omitted; roof to rear brought out in line with first floor extension.

Extend existing roof, gable to remain same finish to be stated.
new dormer lead cheeks, windows to be timber double hung sashes

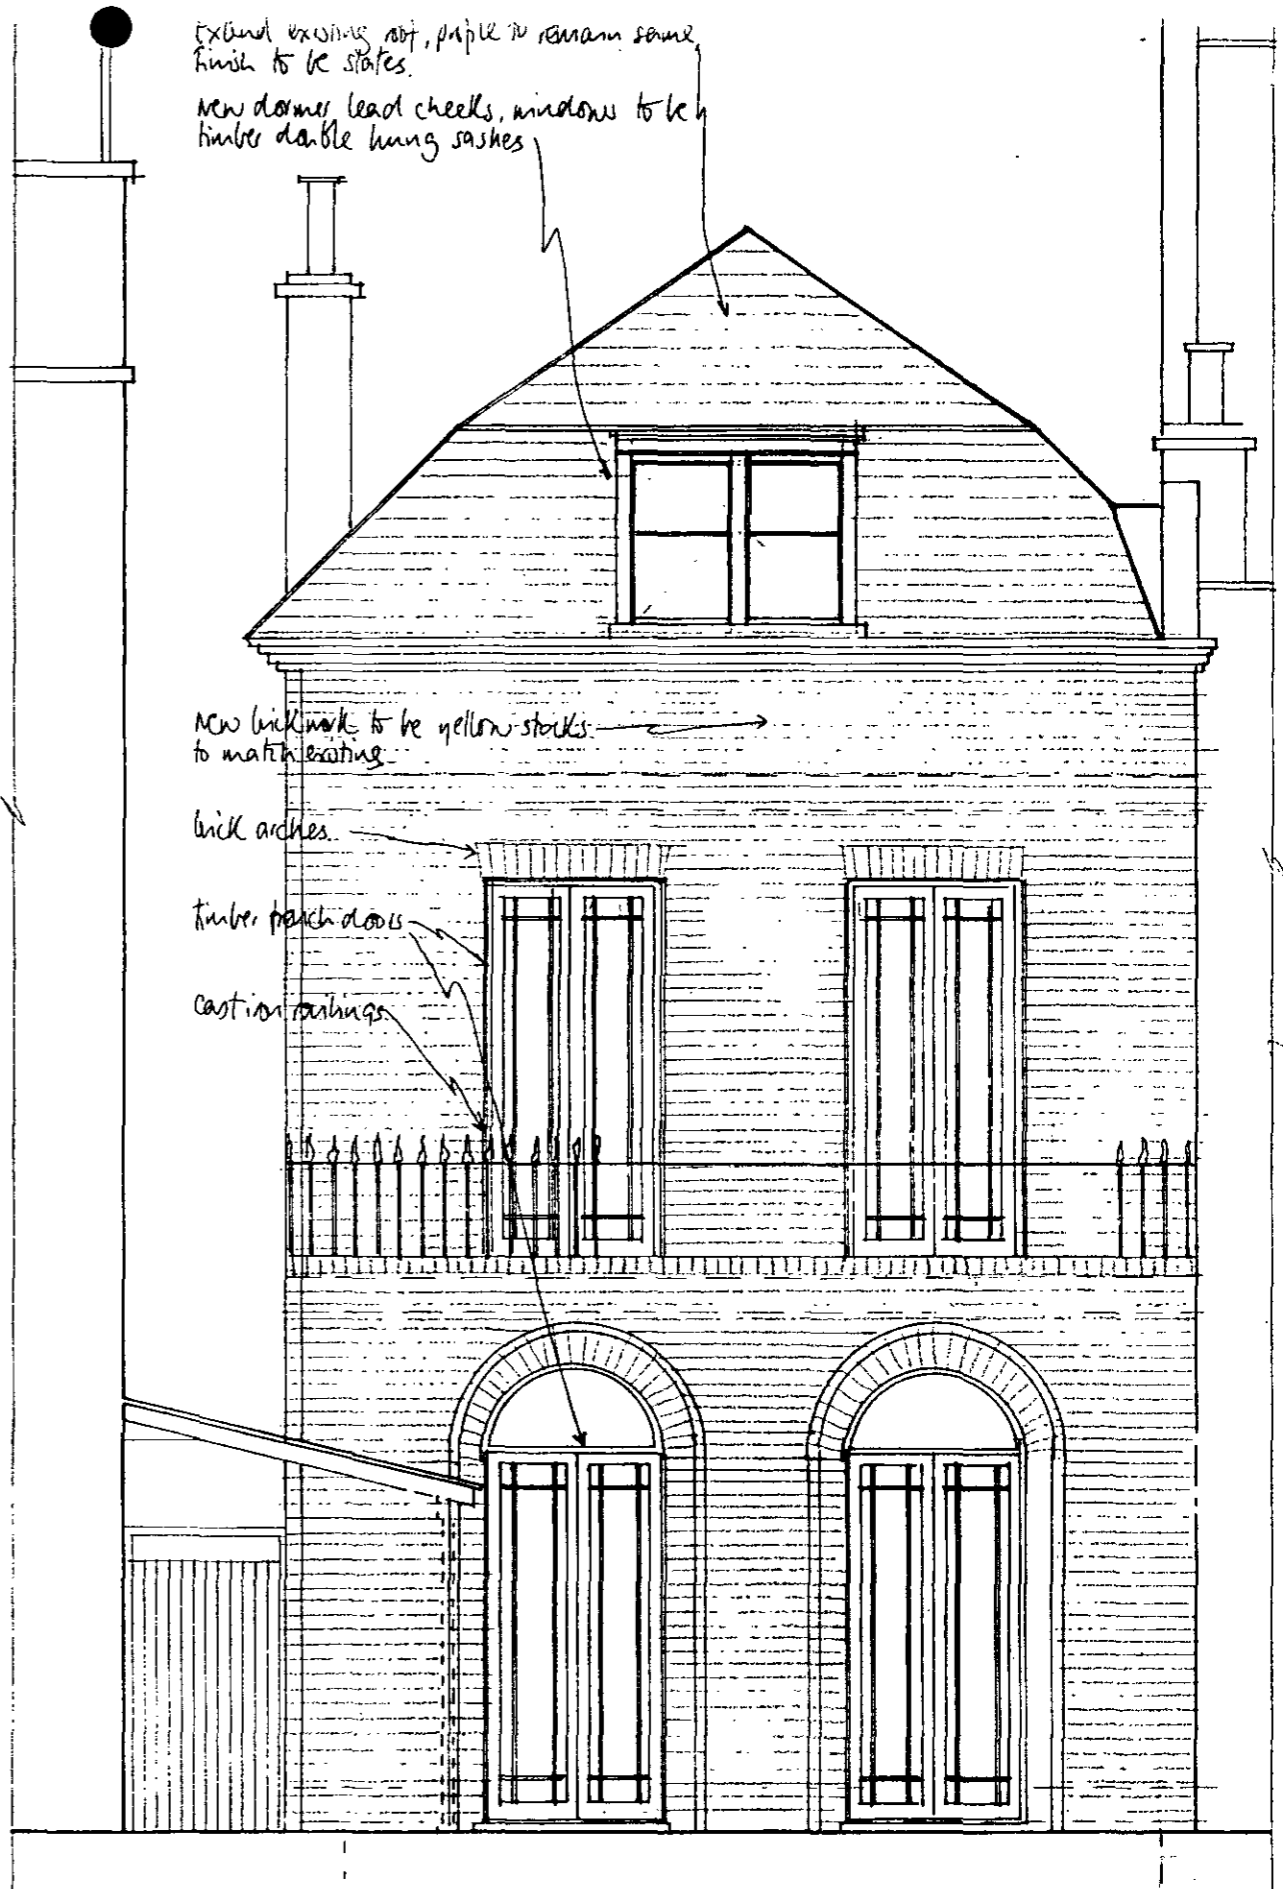

REAR ELEVATION

LONDON BOROUGH OF CAMDEN
TOWN AND COUNCIL PLANNING NOTS
31 JUL 1986
APPROVED
PLANS NOT APPROVED
ON BEHALF OF THE COUNCIL

Simon Smith and Michael Brooke
180, Northcote Road, London SW11
75, Regents Park Road, London NW1

Architects
223 6658
Scale 1:50
1985
92.8B