


PROJECT: MARSTON CLOSE
Job Number: 3T

User: SJC

VEHICLE: LARGE SALOON
Date: 26/4/1995

Swept Path Filename :
Background Map Filename : F:\TRACK\
Vehicle Plotting Interval : .10M Scale 1:200

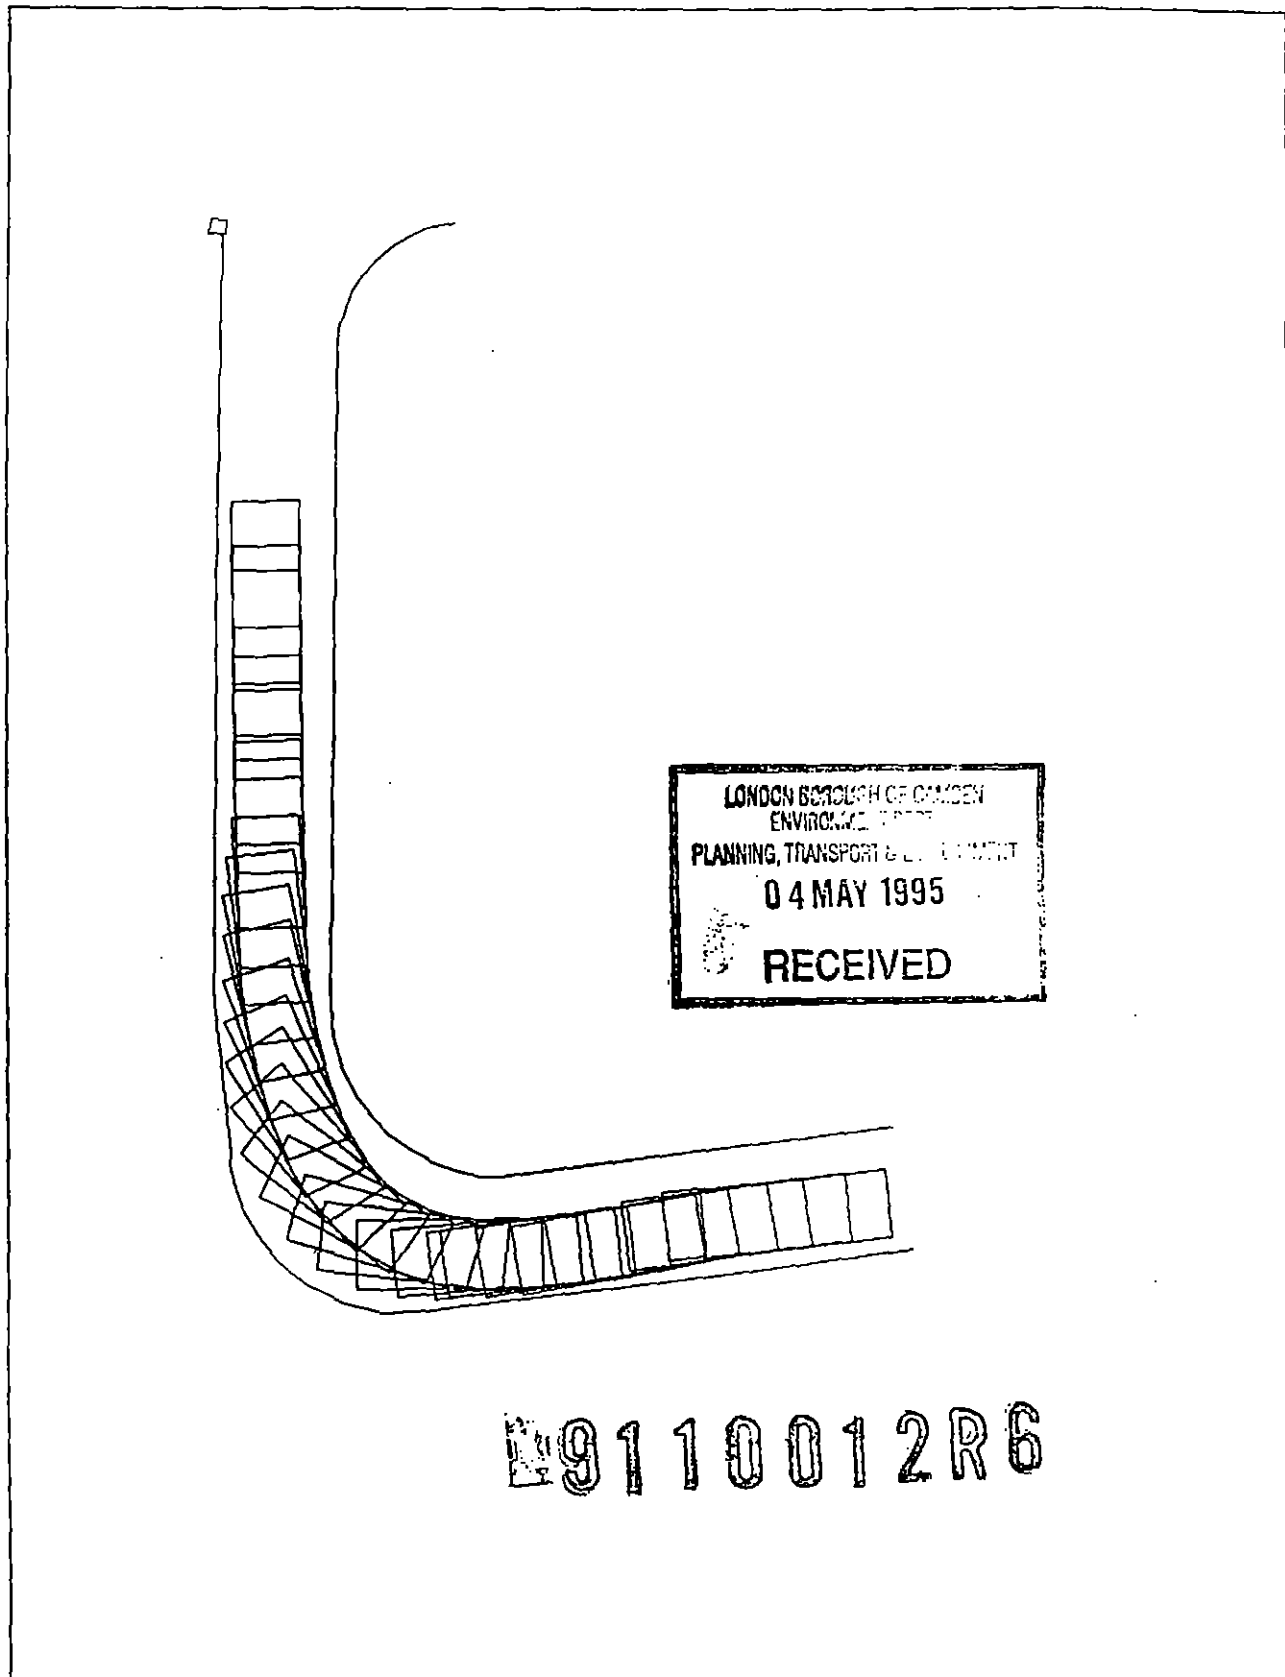


PROJECT: MARSTON CLOSE
Job Number: 3T


User: SJC

VEHICLE: LARGE SALOON
Date: 26/4/1995

ENTERING

Swept Path Filename :
Background Map Filename : F:\TRACK\
Vehicle Plotting Interval : .100 Scale 1:200

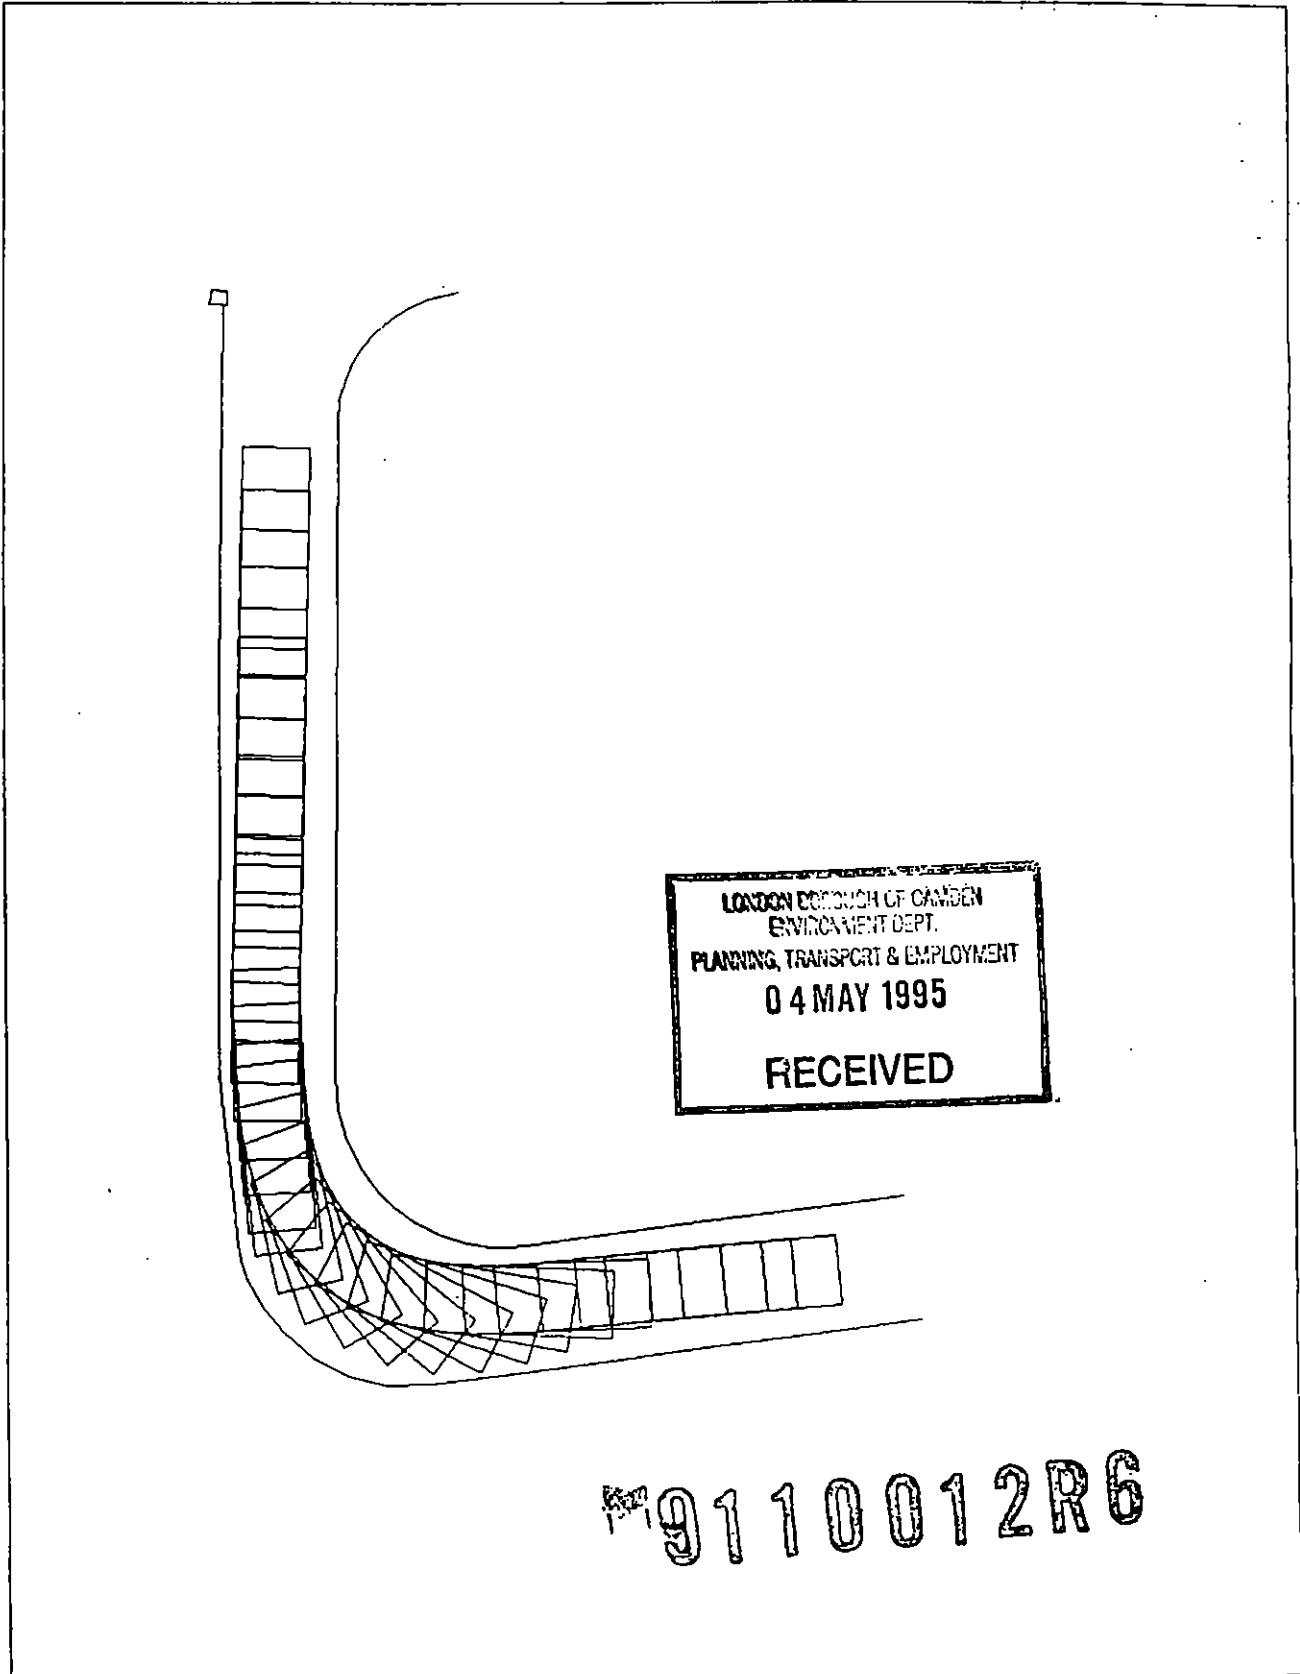

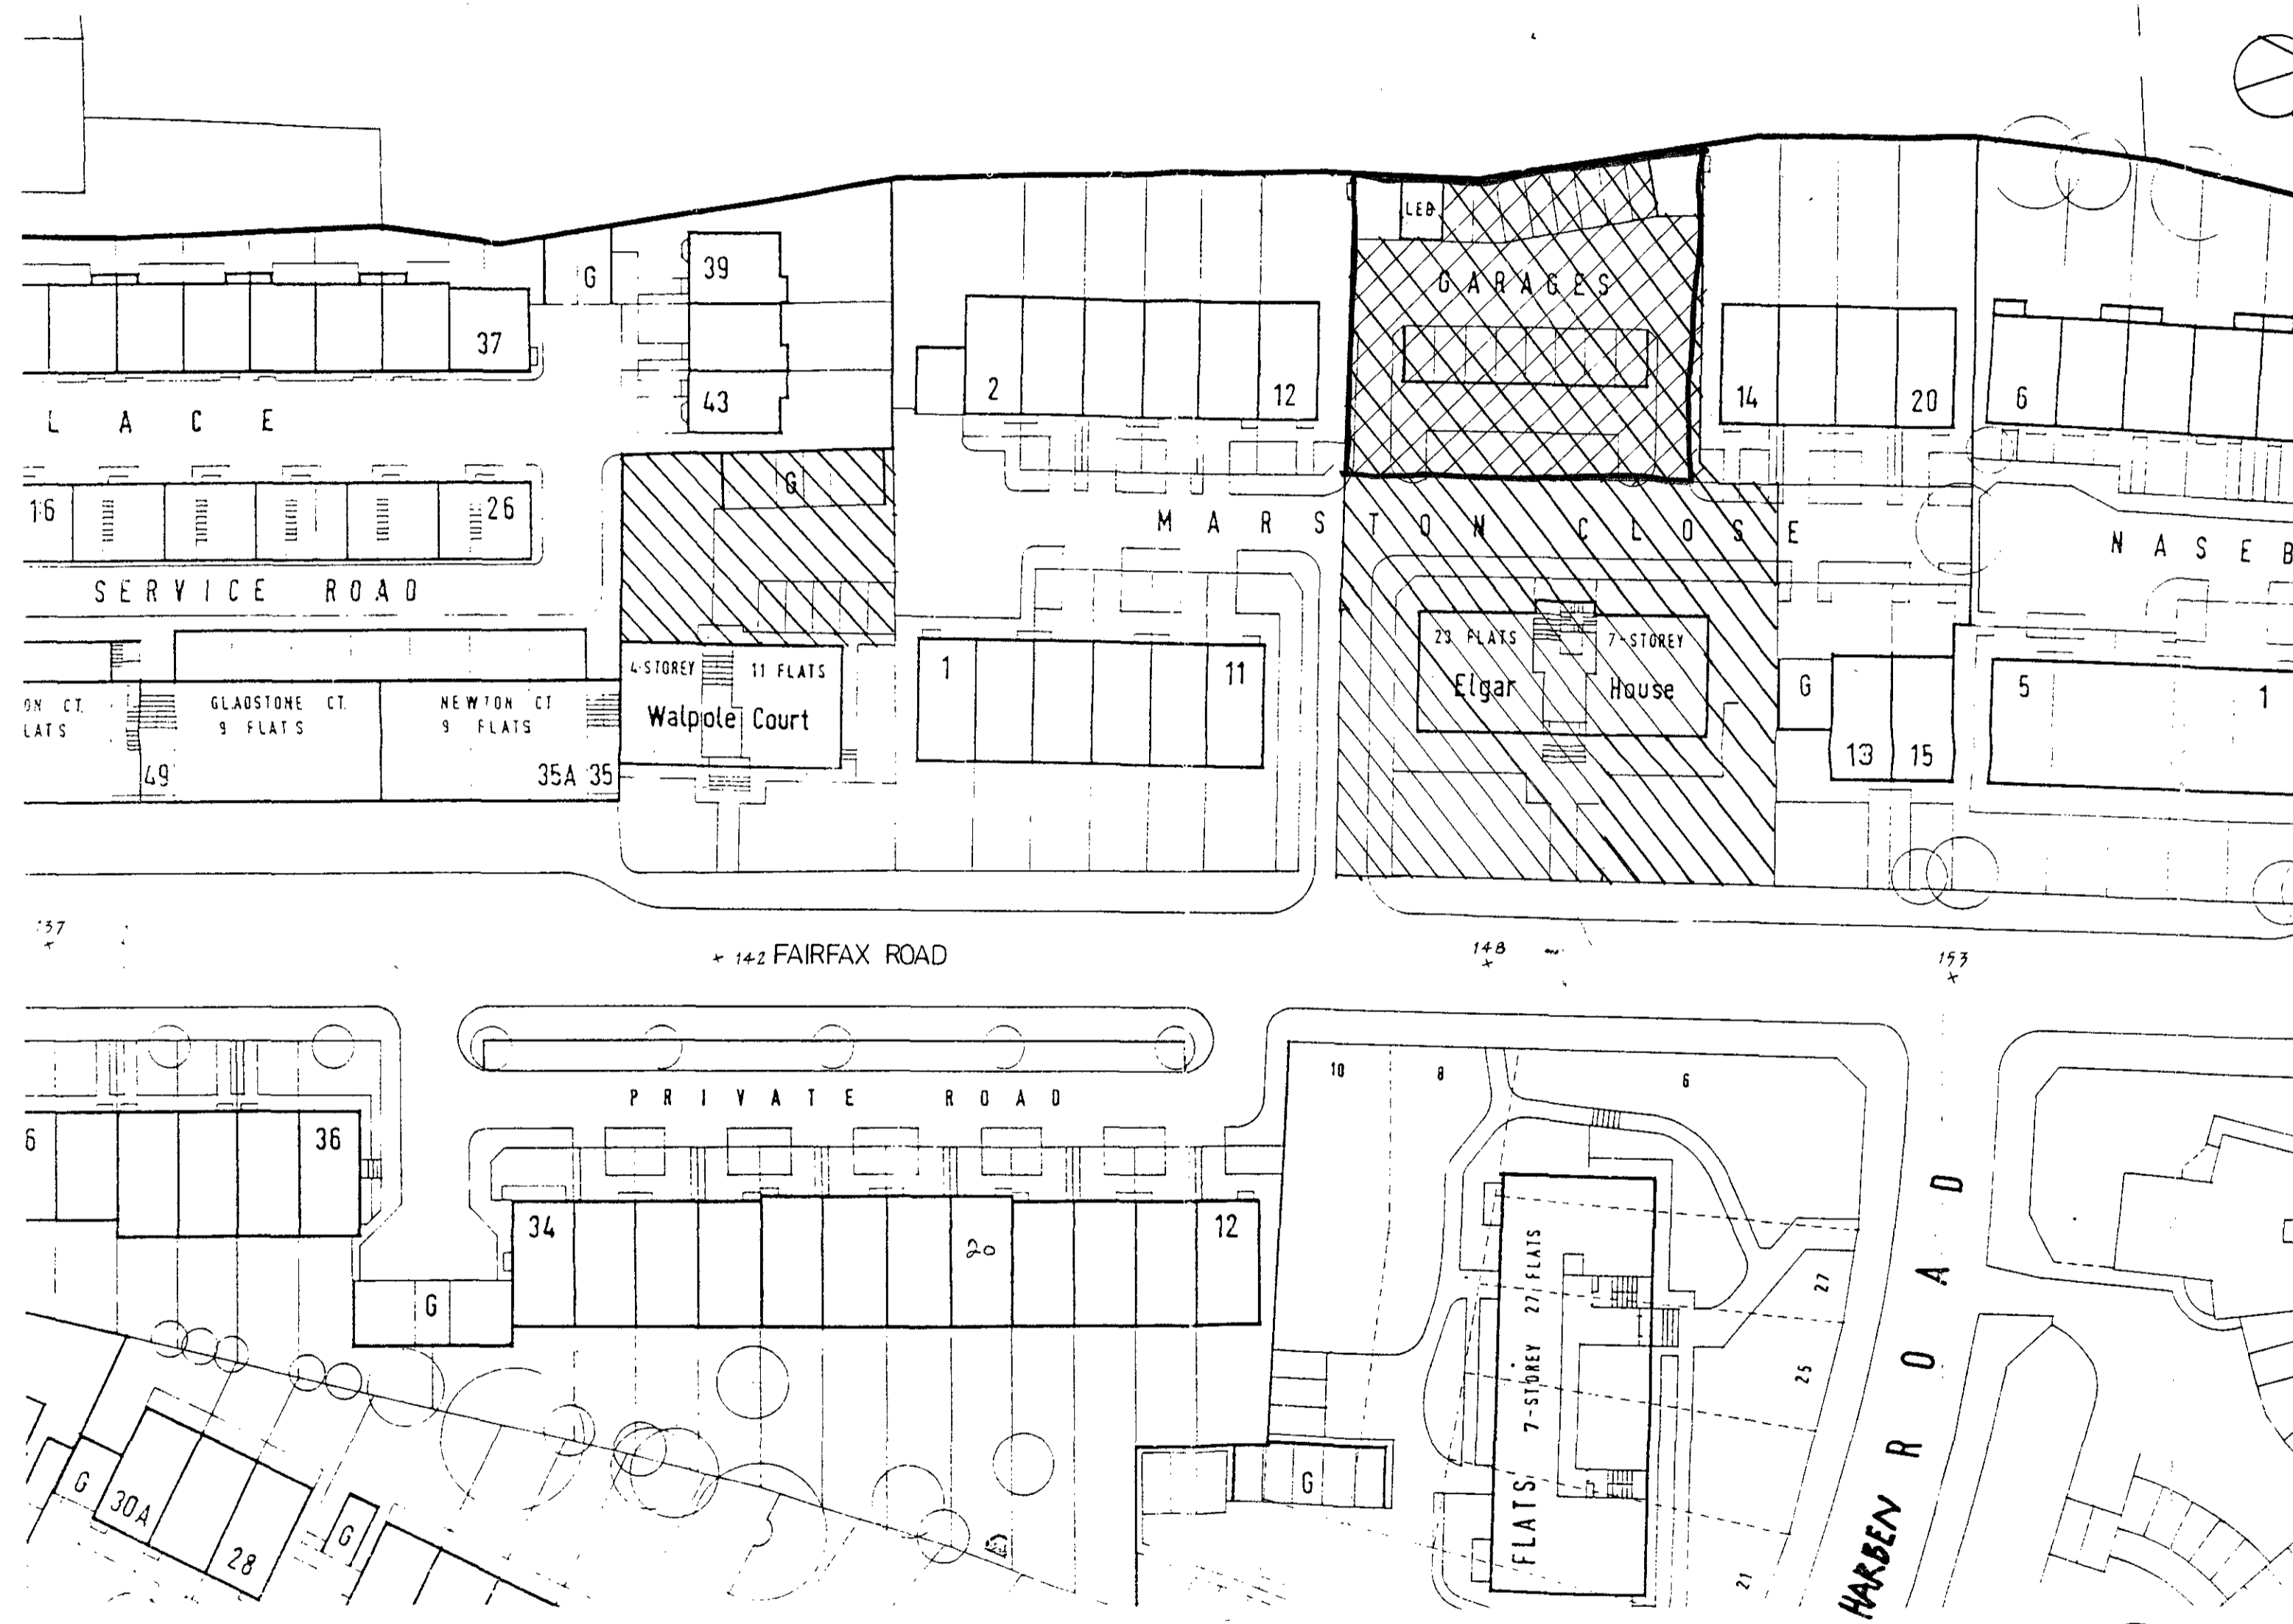

9110012R1

CTP/9400199


Key
 PROPOSED SITE
 LAND IN OWNERSHIP OF APPLICANT

Drawing date: 6.5.92
 Drawn by: [Signature]
 Approved by: [Signature]

Revisions:
 6.5.92 DRAWING NUMBER ADVISED FROM SLD TO RELATE TO NEW PLANNING APPLICATION.


Notes
 Drawing not to be scaled. All dimensions to be checked on site by contractor and such dimensions to be his responsibility. Drawing errors and omissions to be reported to the architect.

JOB TITLE: MARSTON CLOSE
 DRAWING TITLE: LOCATION & EXISTING SITE PLAN
 SCALE: 1:500
 DRAWING NUMBER: RT20/300
 REVISION:

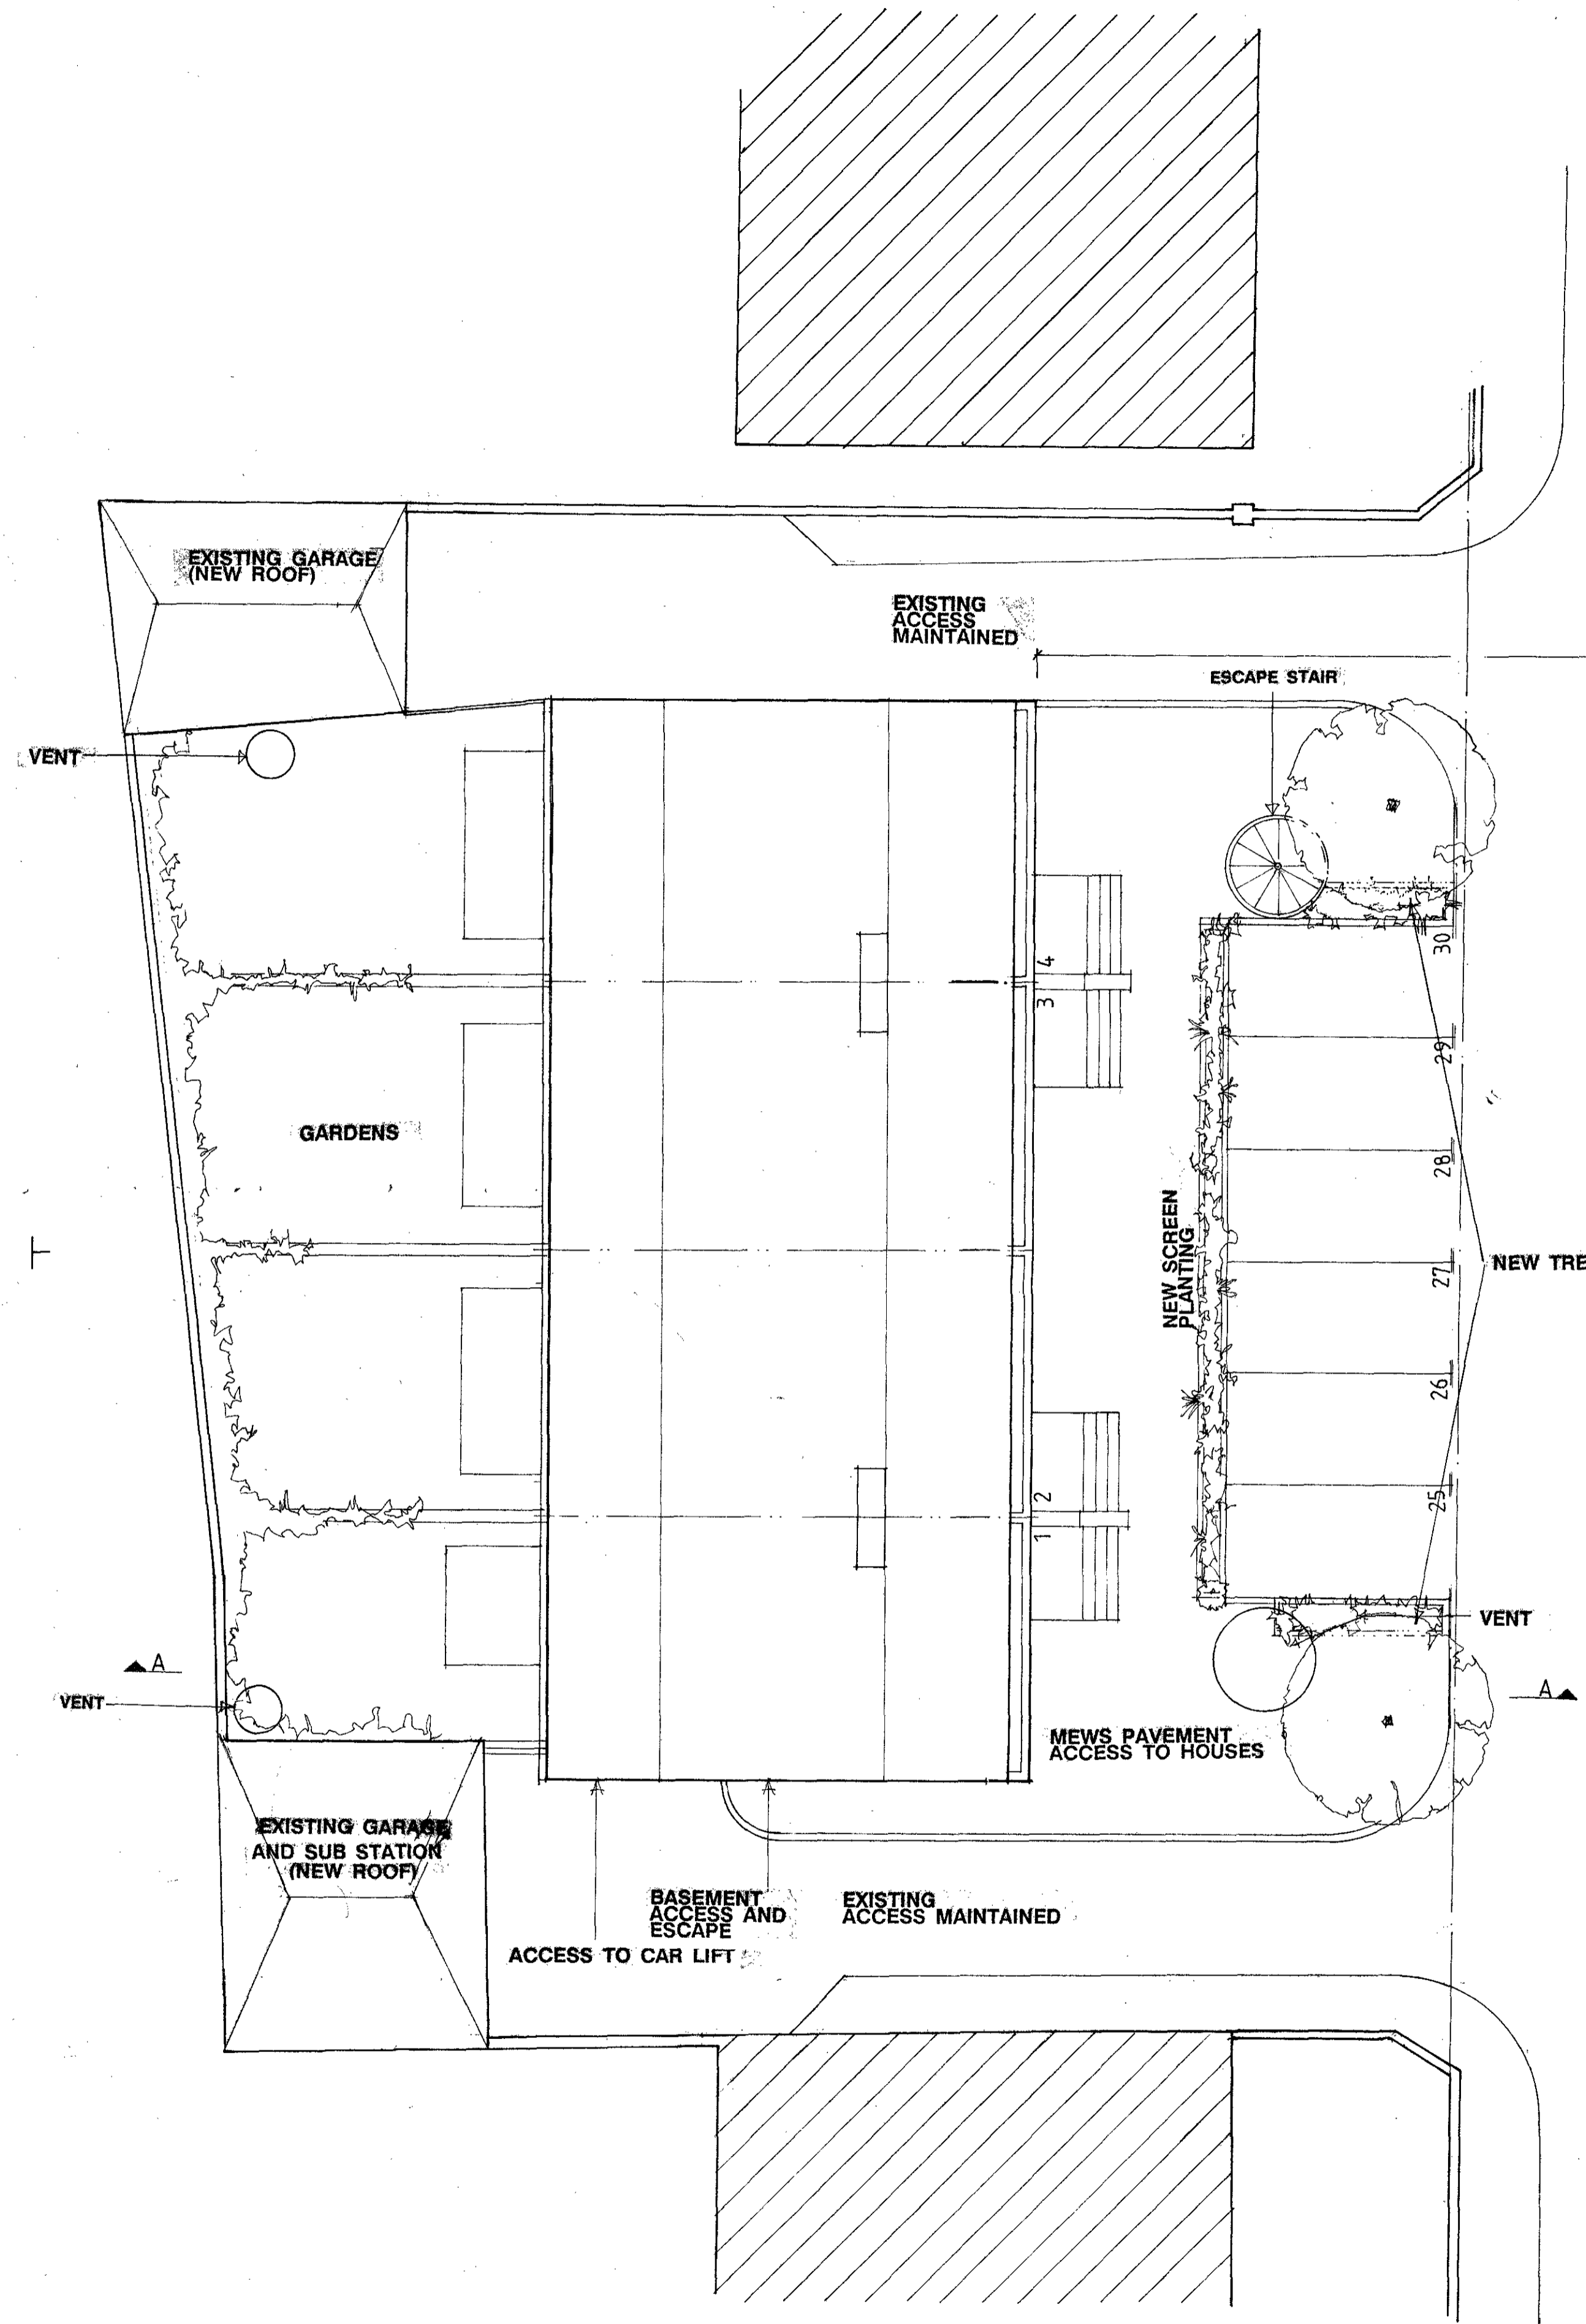

21.0m


MARSTON CLOSE

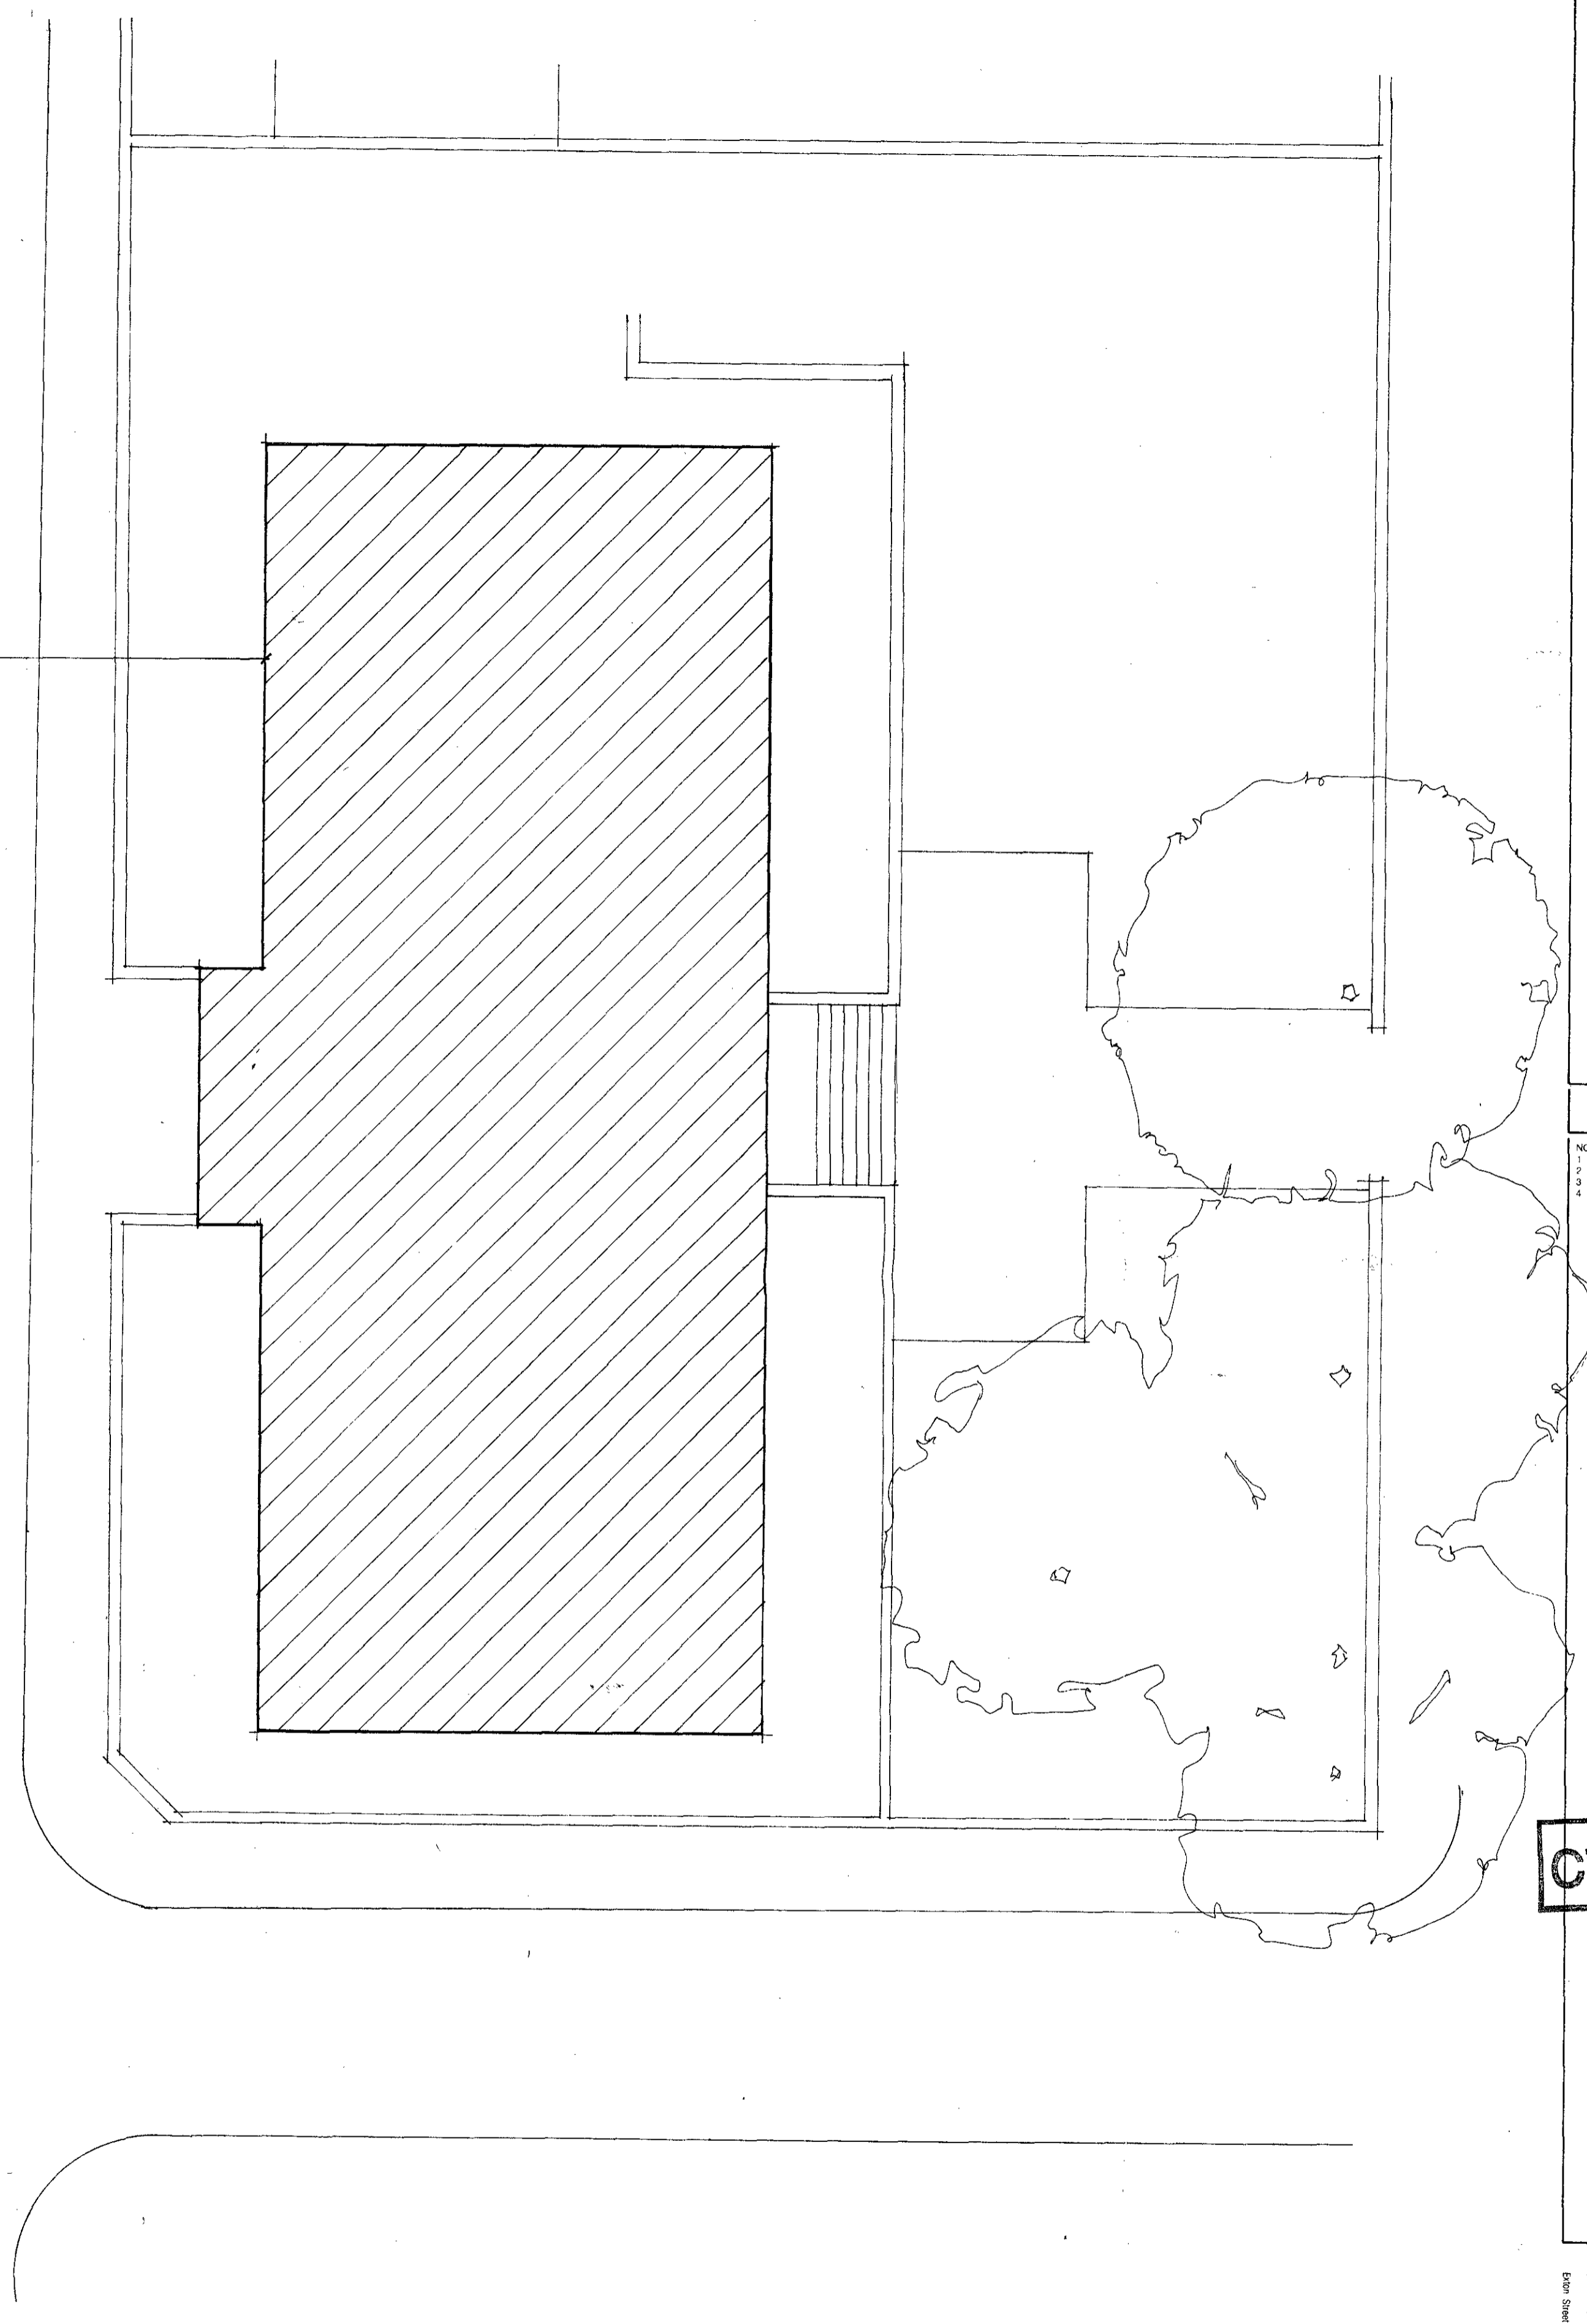

NOTES
 1. THIS DRAWING IS COPYRIGHT (C)
 2. THIS DRAWING IS NOT TO BE SCALED
 3. ALL DIMENSIONS TO BE CHECKED ON SITE BY CONTRACTOR BEFORE COMMENCEMENT OF WORK
 4. ARCHITECT TO BE NOTIFIED OF ANY OMISSIONS OR ERRORS

9110012R1


CTF/9400199

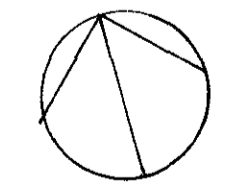

| | |
|----------------|---------------|
| JOB TITLE | MARSTON CLOSE |
| DRAWING TITLE | SITE PLAN |
| DATE | JAN 94 |
| SCALE | 1:100 |
| DRAWING NUMBER | RT 20/301 |
| REVISION | |


DRAWN BY: DMG

A - 28.6.94
CENTRAL COLUMNS IN BASEMENT
OMITTED TO ENGINEER'S DRAWING 28/4/1

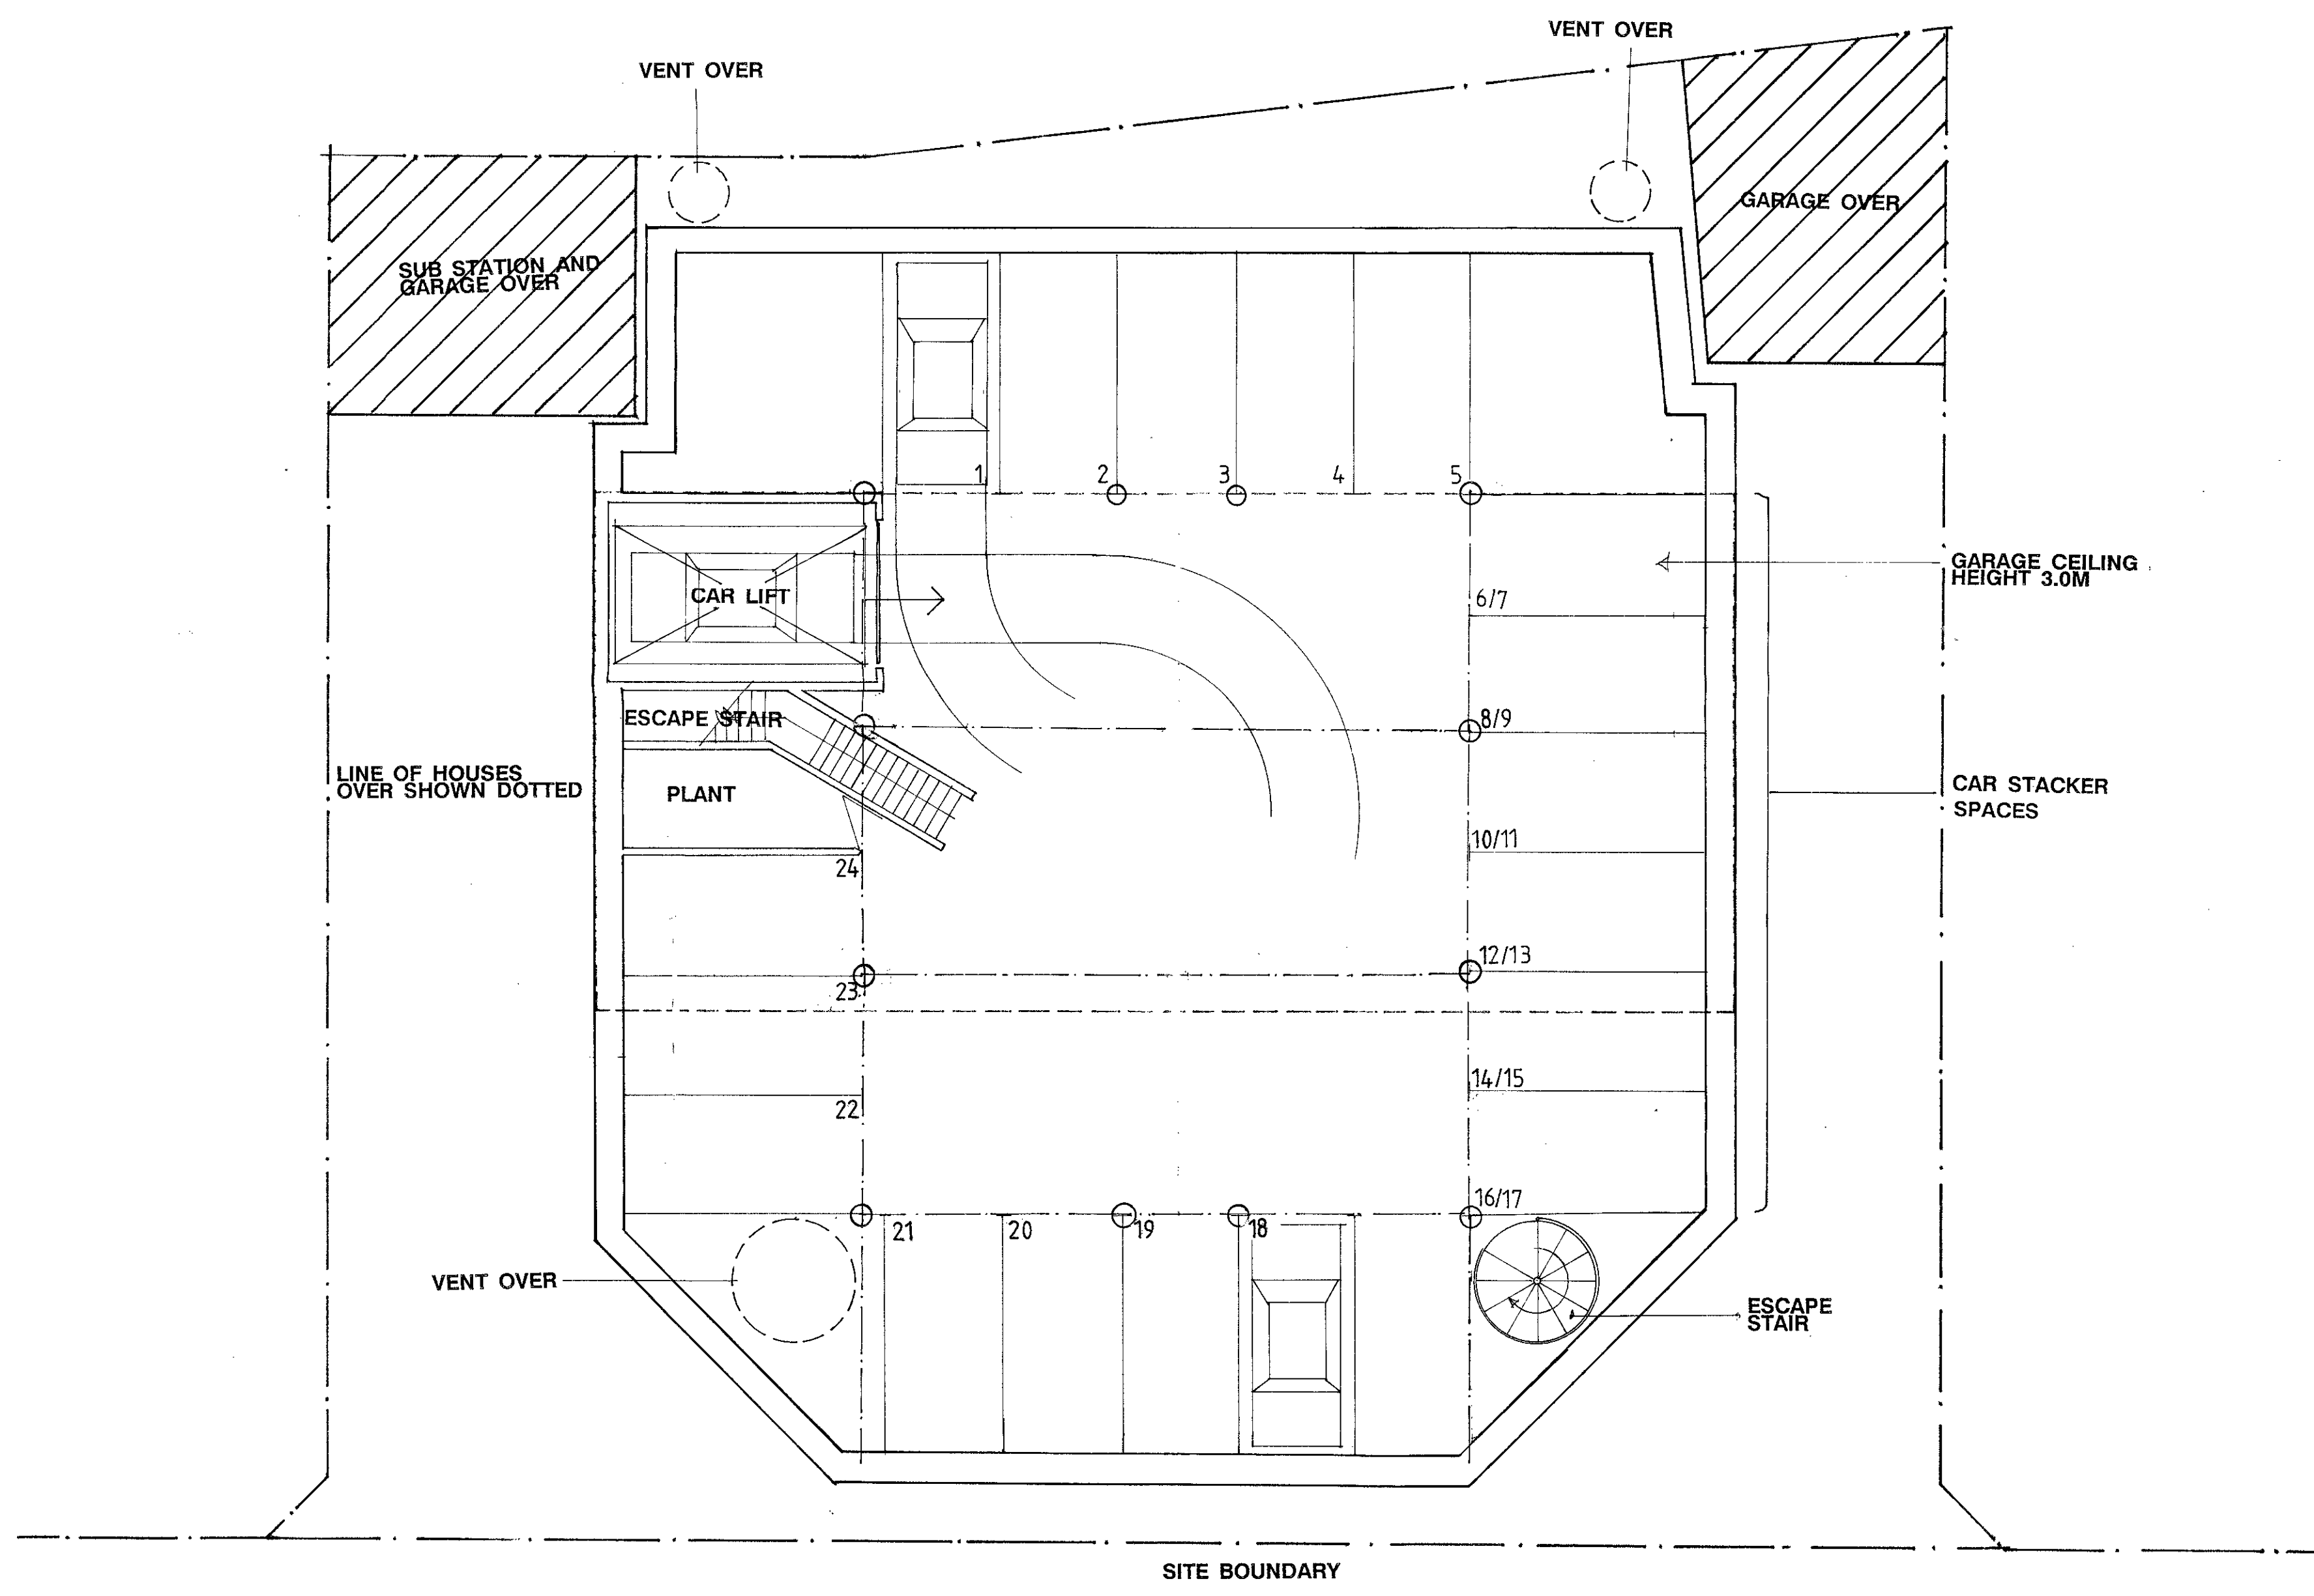


NOTES
 1. THIS DRAWING IS COPYRIGHT ©
 2. THIS DRAWING IS NOT TO BE SCALED.
 3. ALL DIMENSIONS TO BE CHECKED ON SITE BY CONTRACTOR BEFORE COMMENCEMENT OF WORK.
 4. ARCHITECT TO BE NOTIFIED OF ANY OMISSIONS OR ERRORS.

| PARKING STATISTICS | |
|--------------------------------|----|
| PLANNING REQUIREMENT | 16 |
| REPLACE GARAGES | 8 |
| DWELLING SPACES (2 PER UNIT) | 6* |
| AS MANY AS POSS OF 6 OPEN BAYS | 30 |

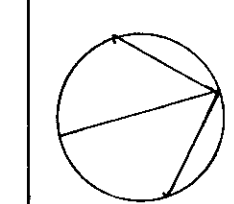

| | |
|----------------|------------------------|
| JOB TITLE | MARSTON CLOSE |
| DRAWING TITLE | BASEMENT PARKING LEVEL |
| DATE | JAN 94 |
| SCALE | 1:100 |
| DRAWING NUMBER | RT 20/ 302 |
| REVISION | A |

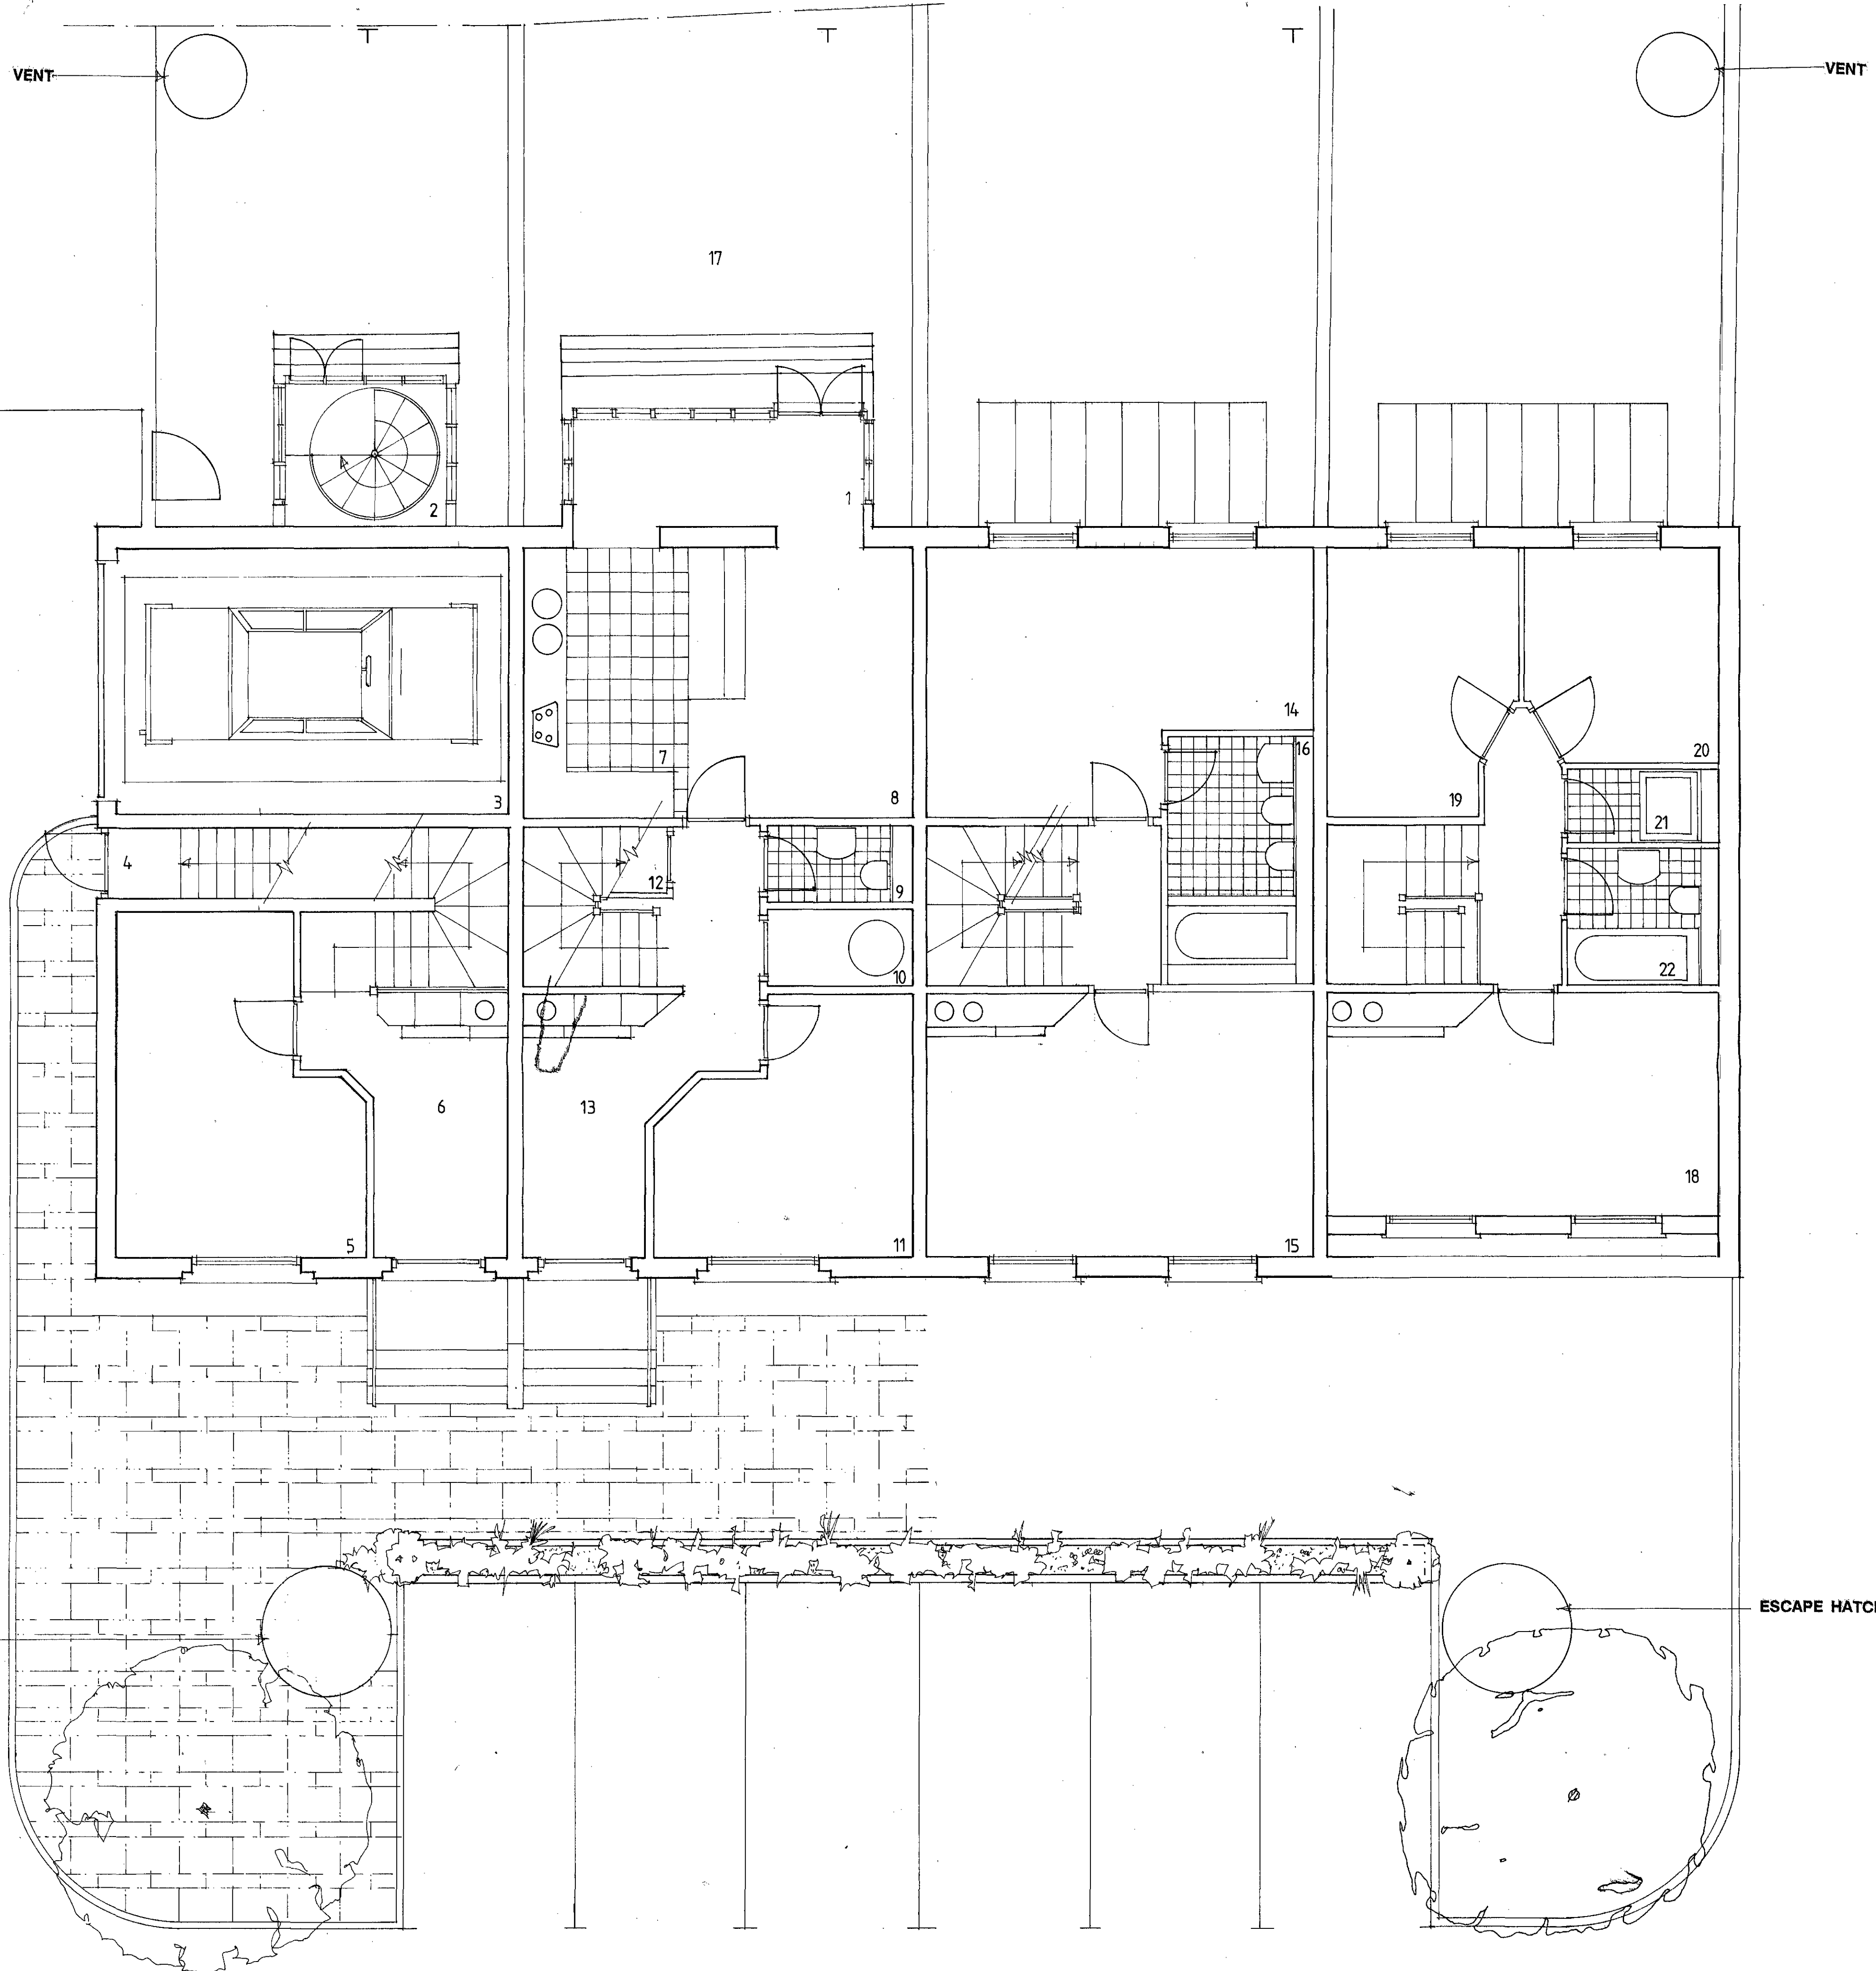


NOTES
 1 THIS DRAWING IS COPYRIGHT ©
 2 THIS DRAWING IS NOT TO BE SCALED
 3 ALL DIMENSIONS TO BE CHECKED ON SITE BY CONTRACTOR BEFORE COMMENCEMENT OF WORK
 4 ARCHITECT TO BE NOTIFIED OF ANY OMISSIONS OR ERRORS

- KEY
- 1 CONSERVATORY
 - 2 STAIR LINK TO GARDEN/FIRST FLOOR
 - 3 CAR LIFT
 - 4 BASEMENT ACCESS
 - 5 STUDY/BED
 - 6 HALLWAY
 - 7 KITCHEN
 - 8 FAMILY ROOM
 - 9 TOILET
 - 10 STORE/HWC
 - 11 DINING
 - 12 CUPBOARD
 - 13 HALLWAY
 - 14 BEDROOM
 - 15 LIVING ROOM
 - 16 EN-SUITE BATH
 - 17 GARDEN
 - 18 BED 2
 - 19 BED 3
 - 20 BED 4
 - 21 SHOWER
 - 22 BATH
 - 23 CAR PARKING


9110012R1

CTF 9400199

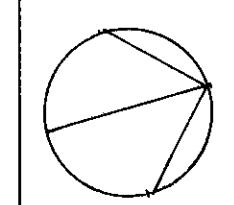


GROUND : UNIT 1 (see dwg N° 307 for first & second floor) GROUND : UNIT 2 & 4 UNIT 3 HANDED FIRST : UNIT 2 & 4 UNIT 3 HANDED SECOND : unit 2 & 4 UNIT 3 HANDED

| | |
|----------------|---------------|
| JOB TITLE | MARSTON CLOSE |
| DRAWING TITLE | PLANS |
| DATE | JAN 93 |
| SCALE | 1:50 |
| DRAWING NUMBER | RT 20/303 |
| REVISION | |

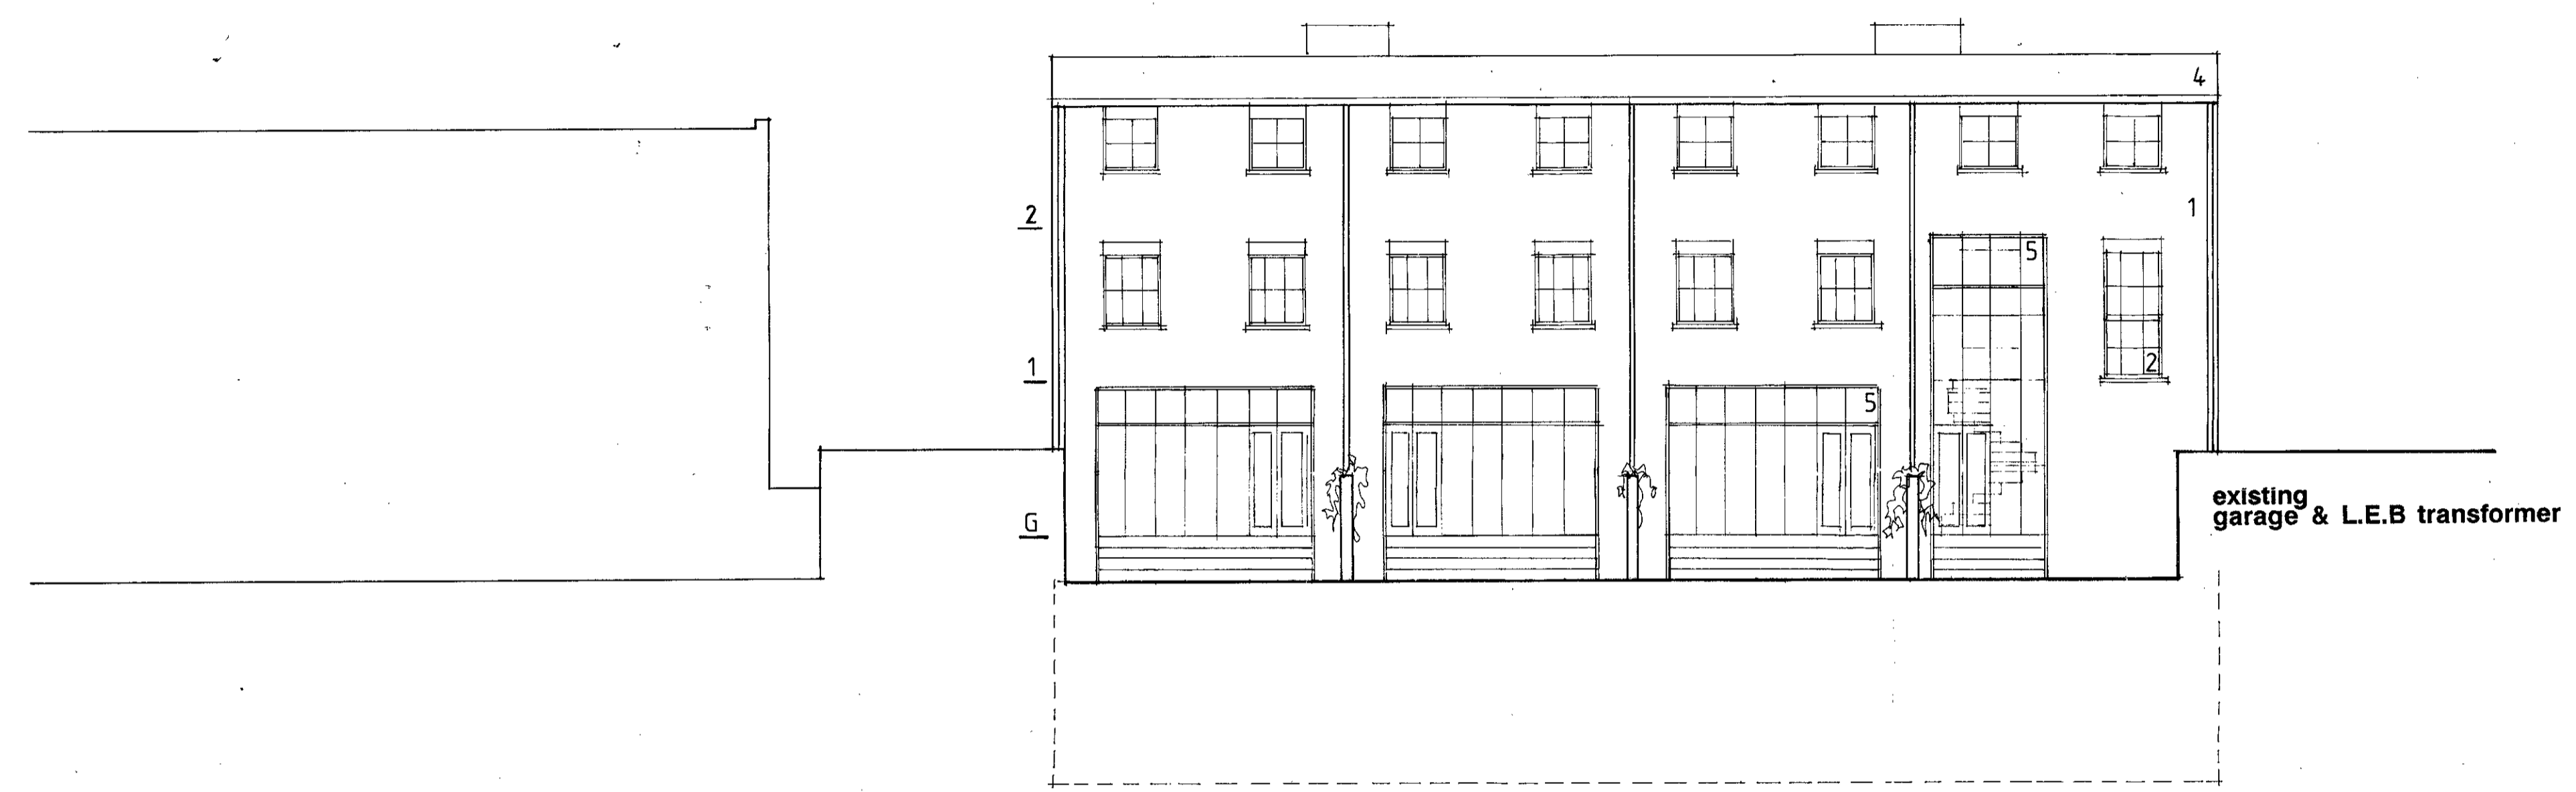

REAR ELEVATION

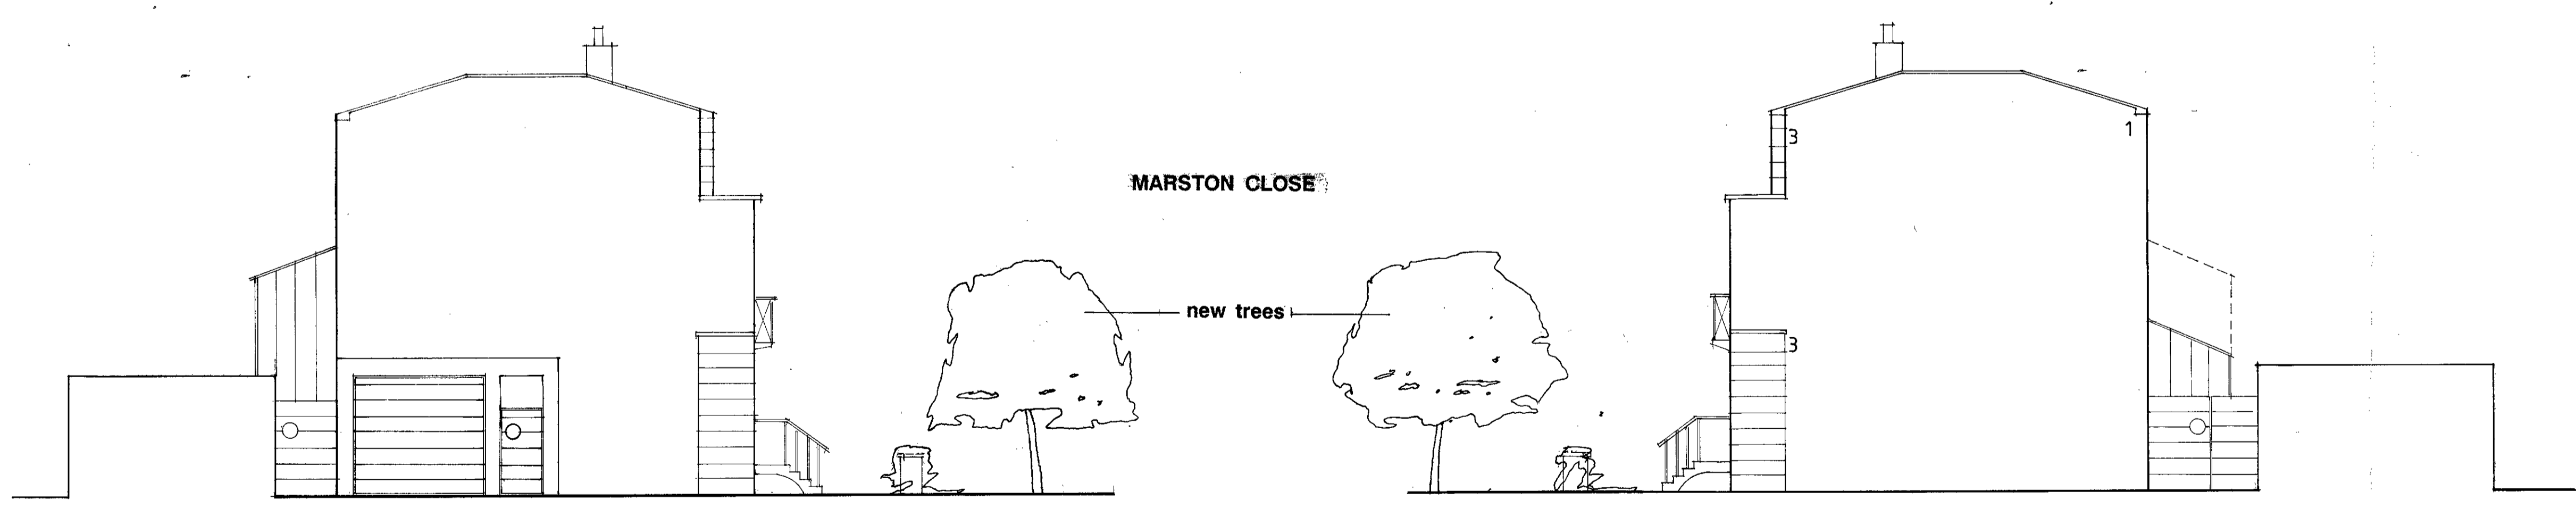

END ELEVATION FROM NO. 12

END ELEVATION FROM NO. 14

NOTES:
 1. THIS DRAWING IS COPYRIGHT ©
 2. THIS DRAWING IS NOT TO BE SCALED
 3. ALL DIMENSIONS TO BE CHECKED ON SITE BY CONTRACTOR BEFORE COMMENCEMENT OF WORK
 4. ARCHITECT TO BE NOTIFIED OF ANY OMISSIONS OR ERRORS


79110012R1

- 1. STOCK BRICK TO MATCH EXISTING
- 2. PAINTED TIMBER WINDOWS
- 3. RENDER RETURNS
- 4. COPPER ROOF
- 5. HARDWOOD GLAZED CONSERVATORY

CTP/9400199

| | |
|----------------|---------------|
| JOB TITLE | MARSTON CLOSE |
| DRAWING TITLE | ELEVATIONS |
| DATE | JAN 94 |
| SCALE | 1:100 |
| DRAWING NUMBER | RT20/306 |
| REVISION | |

GAIN RISE & FINISHED

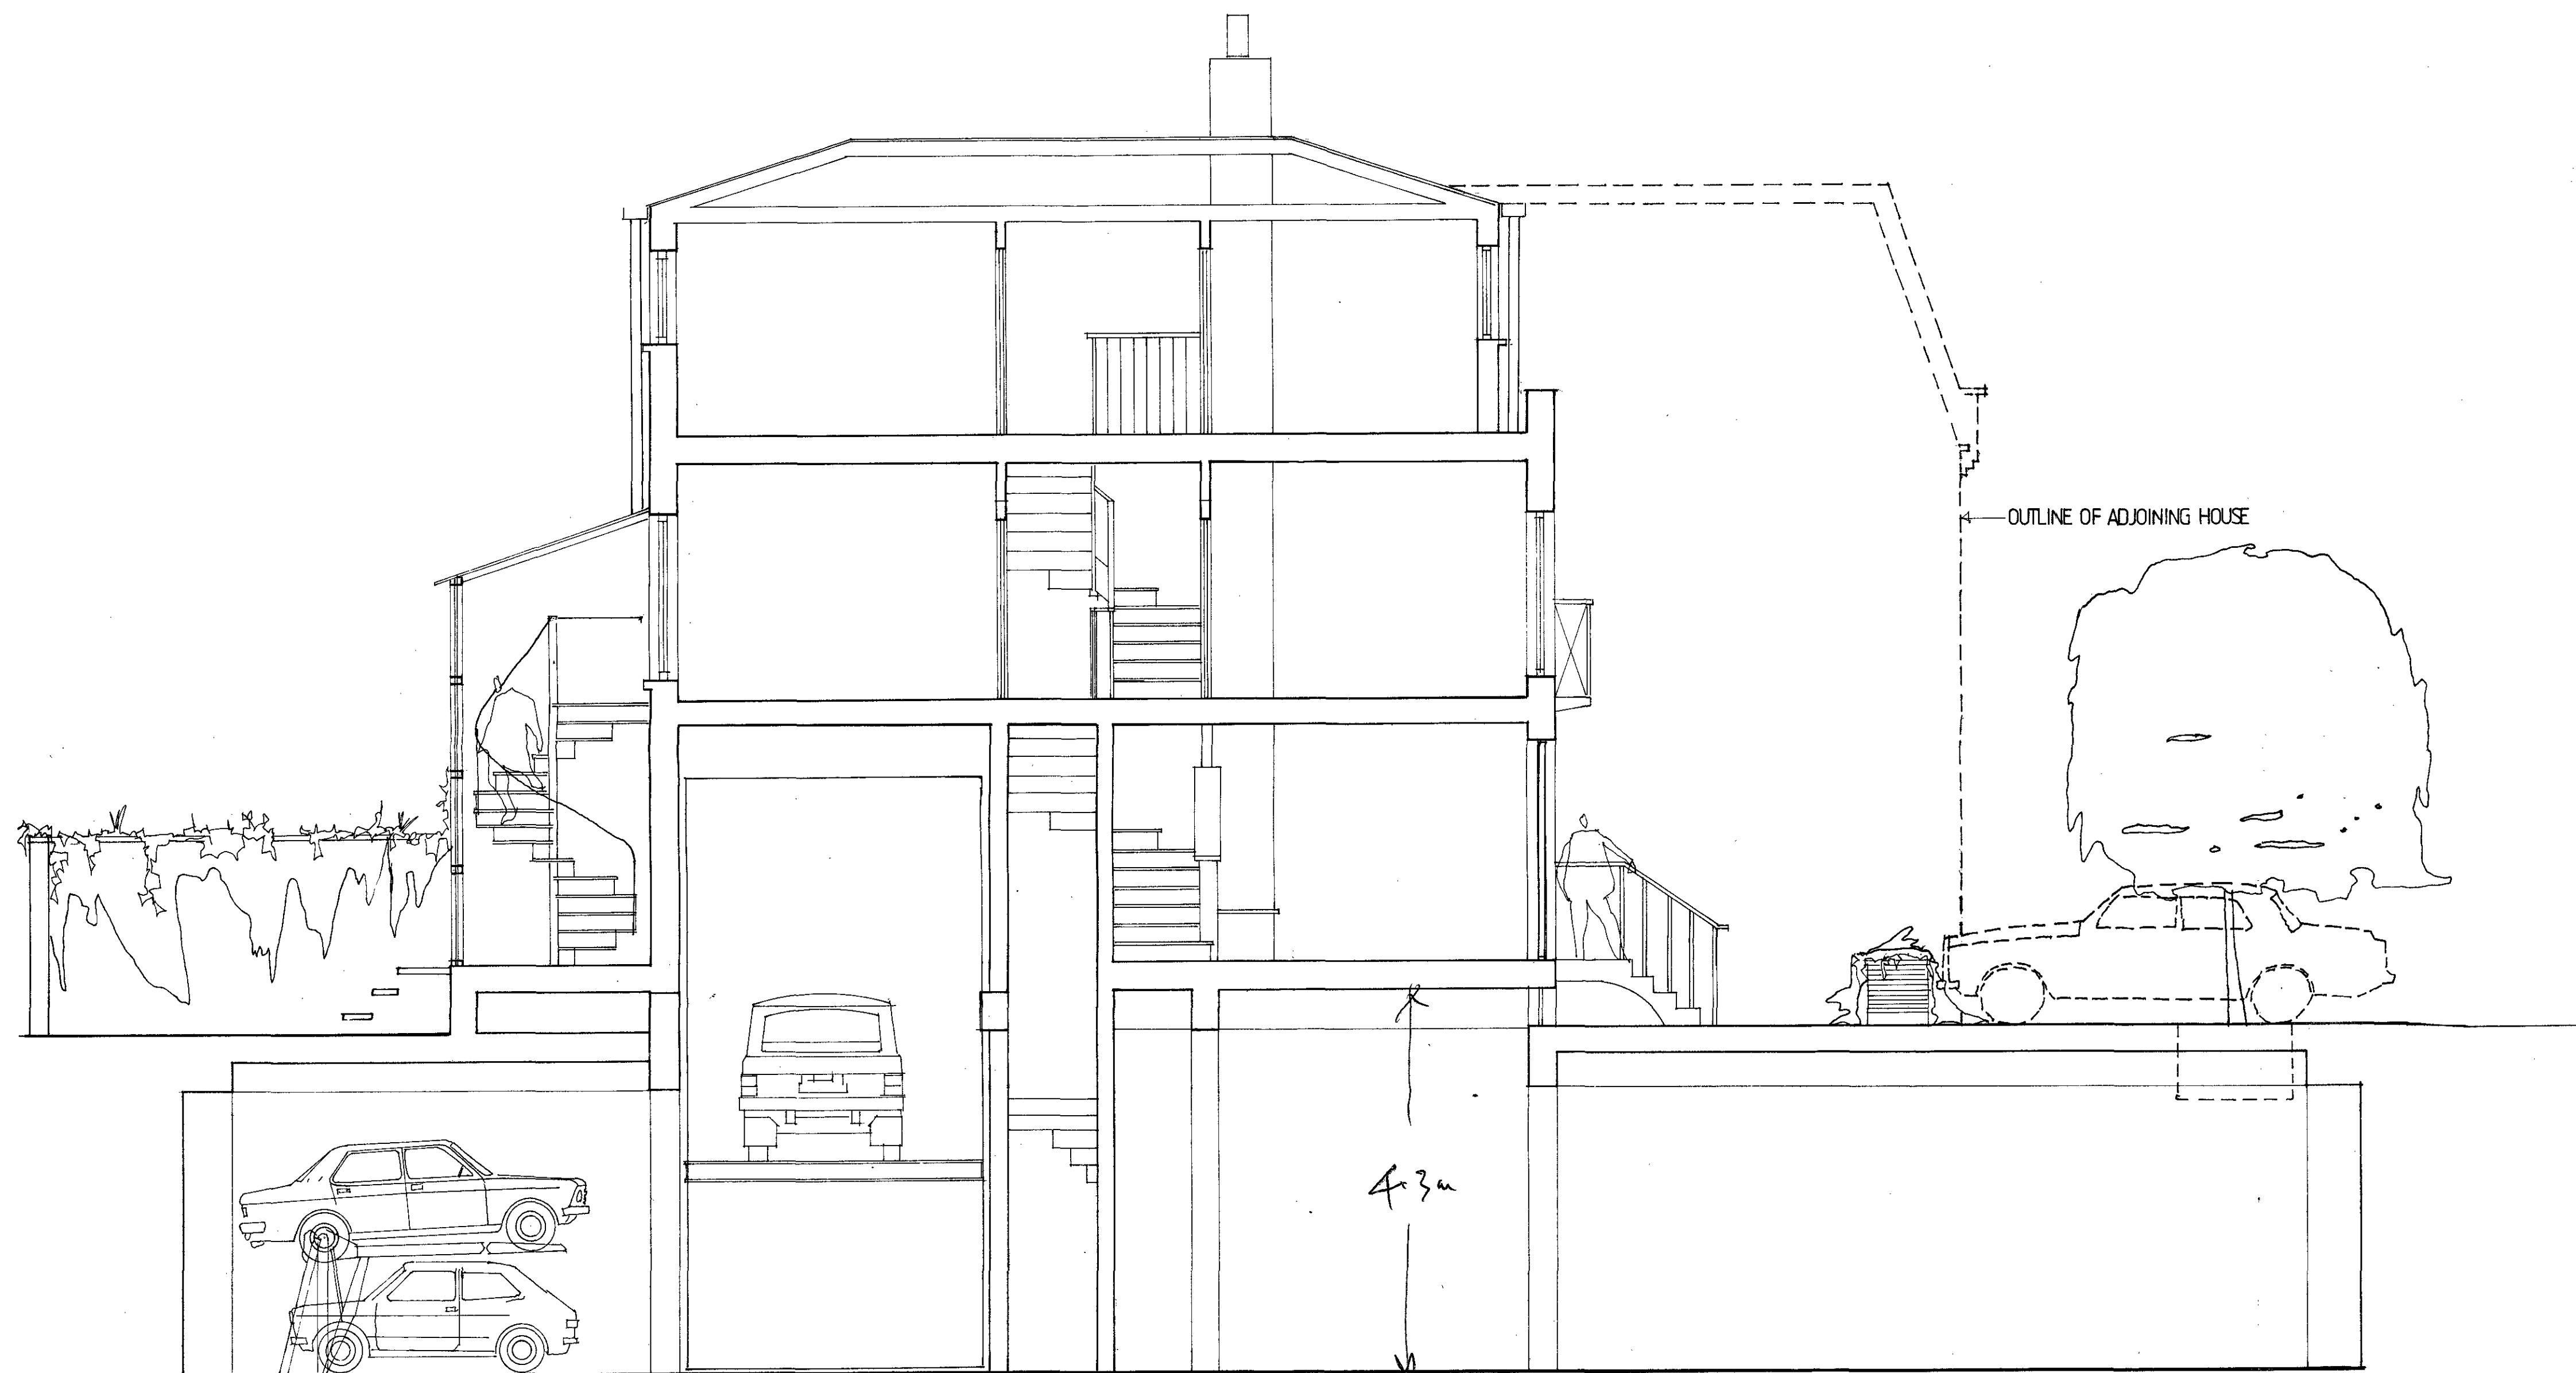


SECTION AA

NOTES
 1. THIS DRAWING IS COPYRIGHT ©
 2. THIS DRAWING IS NOT TO BE SCALED
 3. ALL DIMENSIONS TO BE CHECKED ON SITE BY CONTRACTOR BEFORE COMMENCEMENT OF WORK
 4. ARCHITECT TO BE NOTIFIED OF ANY OMISSIONS OR ERRORS

9110012R1

CTF 9400199

| | |
|----------------|---------------|
| JOB TITLE | MARSTON CLOSE |
| DRAWING TITLE | SECTION |
| DATE | JAN 94 |
| SCALE | 1:50 |
| DRAWING NUMBER | RT 20/304 |
| REVISION | |

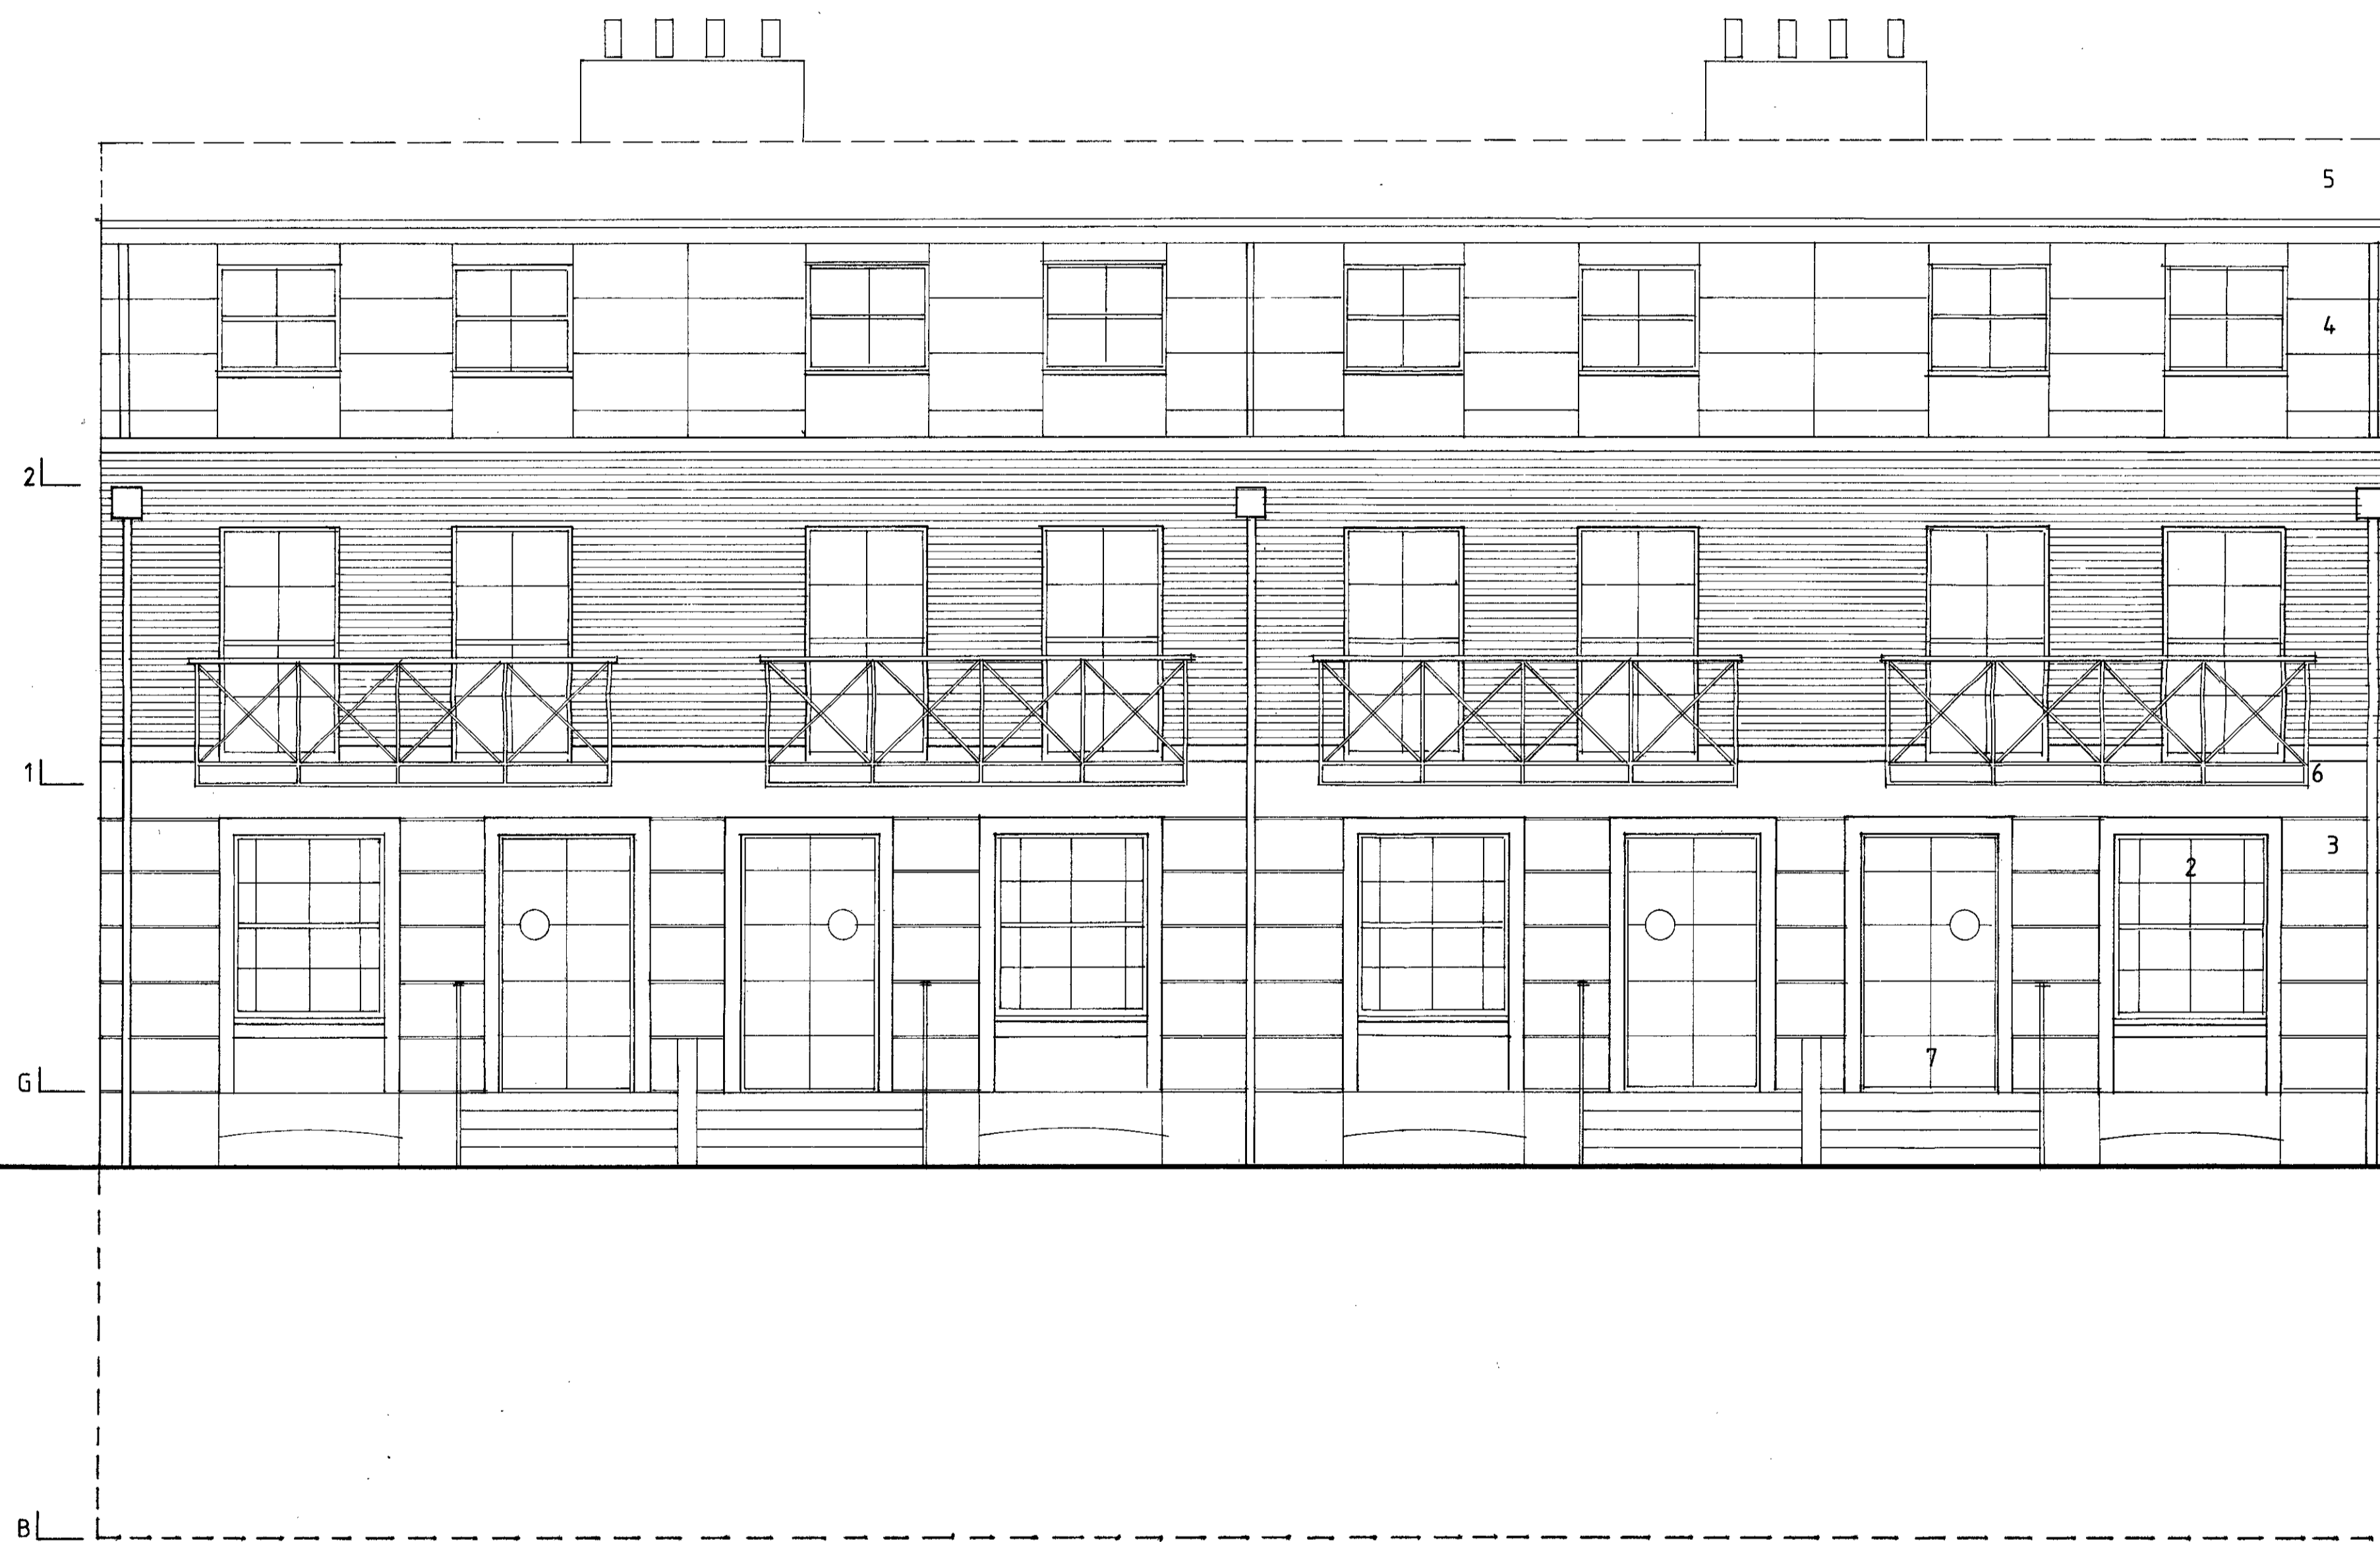


- 1 STOCK BRICK TO MATCH NEIGHBOURING HOUSING
- 2 PAINTED TIMBER SASH WINDOWS
- 3 RENDERED BASE
- 4 RENDERED TOP STOREY (set back)
- 5 COPPER ROOF FINISH
- 6 PAINTED METAL RAILINGS
- 7 HARDWOOD PANELLED DOORS

CTPI 9400199

NOTES
 1 THIS DRAWING IS COPYRIGHT ©
 2 THIS DRAWING IS NOT TO BE SCALED
 3 ALL DIMENSIONS TO BE CHECKED ON SITE BY CONTRACTOR BEFORE COMMENCEMENT OF WORK
 4 ARCHITECT TO BE NOTIFIED OF ANY OMISSIONS OR ERRORS

9110012R1

| | |
|----------------|-----------------|
| JOB TITLE | MARSTON CLOSE |
| DRAWING TITLE | FRONT ELEVATION |
| DATE | JAN 94 |
| SCALE | 1/50 |
| DRAWING NUMBER | RT 20/305 |
| REVISION | |

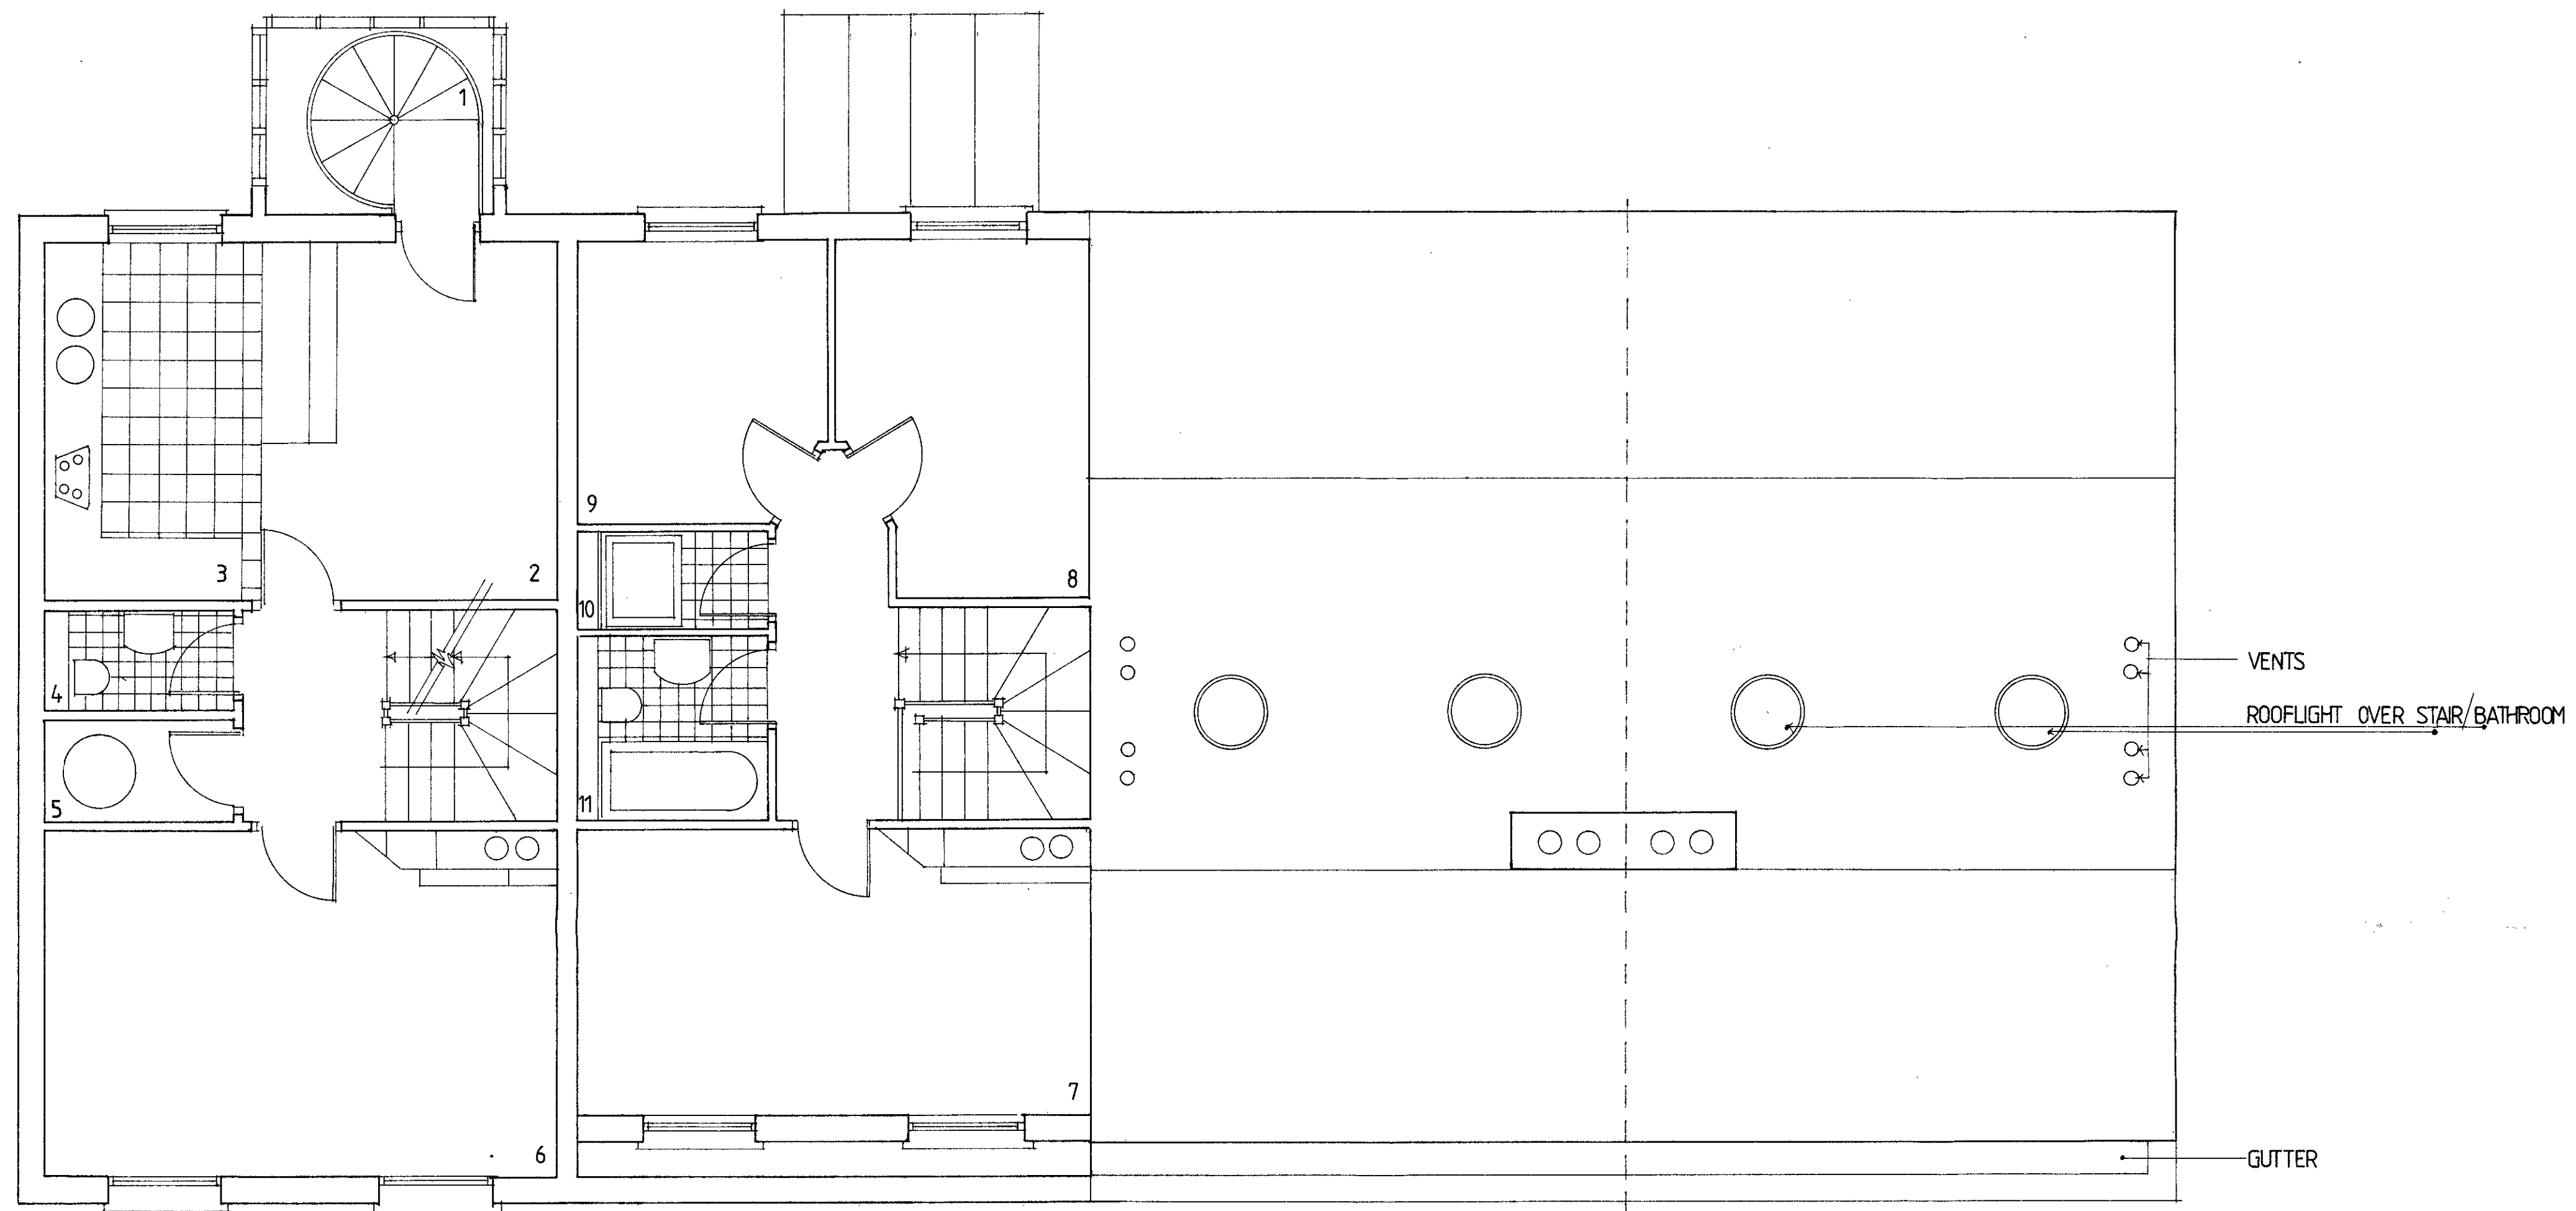

FIRST FLOOR : UNIT 1 SECOND FLOOR : UNIT 1 ROOF PLAN

REVISION DATE/DRAWN/CHK


NOTES
 1. THIS DRAWING IS COPYRIGHT ©
 2. THIS DRAWING IS NOT TO BE SCALED
 3. ALL DIMENSIONS TO BE CHECKED ON SITE BY CONTRACTOR BEFORE COMMENCEMENT OF WORK
 4. ARCHITECT TO BE NOTIFIED OF ANY OMISSIONS OR ERRORS

- KEY**
- 1. STAIR TO GARDEN
 - 2. DINING
 - 3. KITCHEN
 - 4. TOILET
 - 5. COATS/HWC
 - 6. LIVING ROOM
 - 7. BED 1
 - 8. BED 2
 - 9. BED 3
 - 10. SHOWER
 - 11. BATH

9110012R1

CTP/9400199

| | |
|----------------|---------------|
| JOB TITLE | MARSTON CLOSE |
| DRAWING TITLE | PLANS + ROOF |
| DATE | JAN 93 |
| SCALE | 1:50 |
| DRAWING NUMBER | RT 20/307 |
| REVISION | |

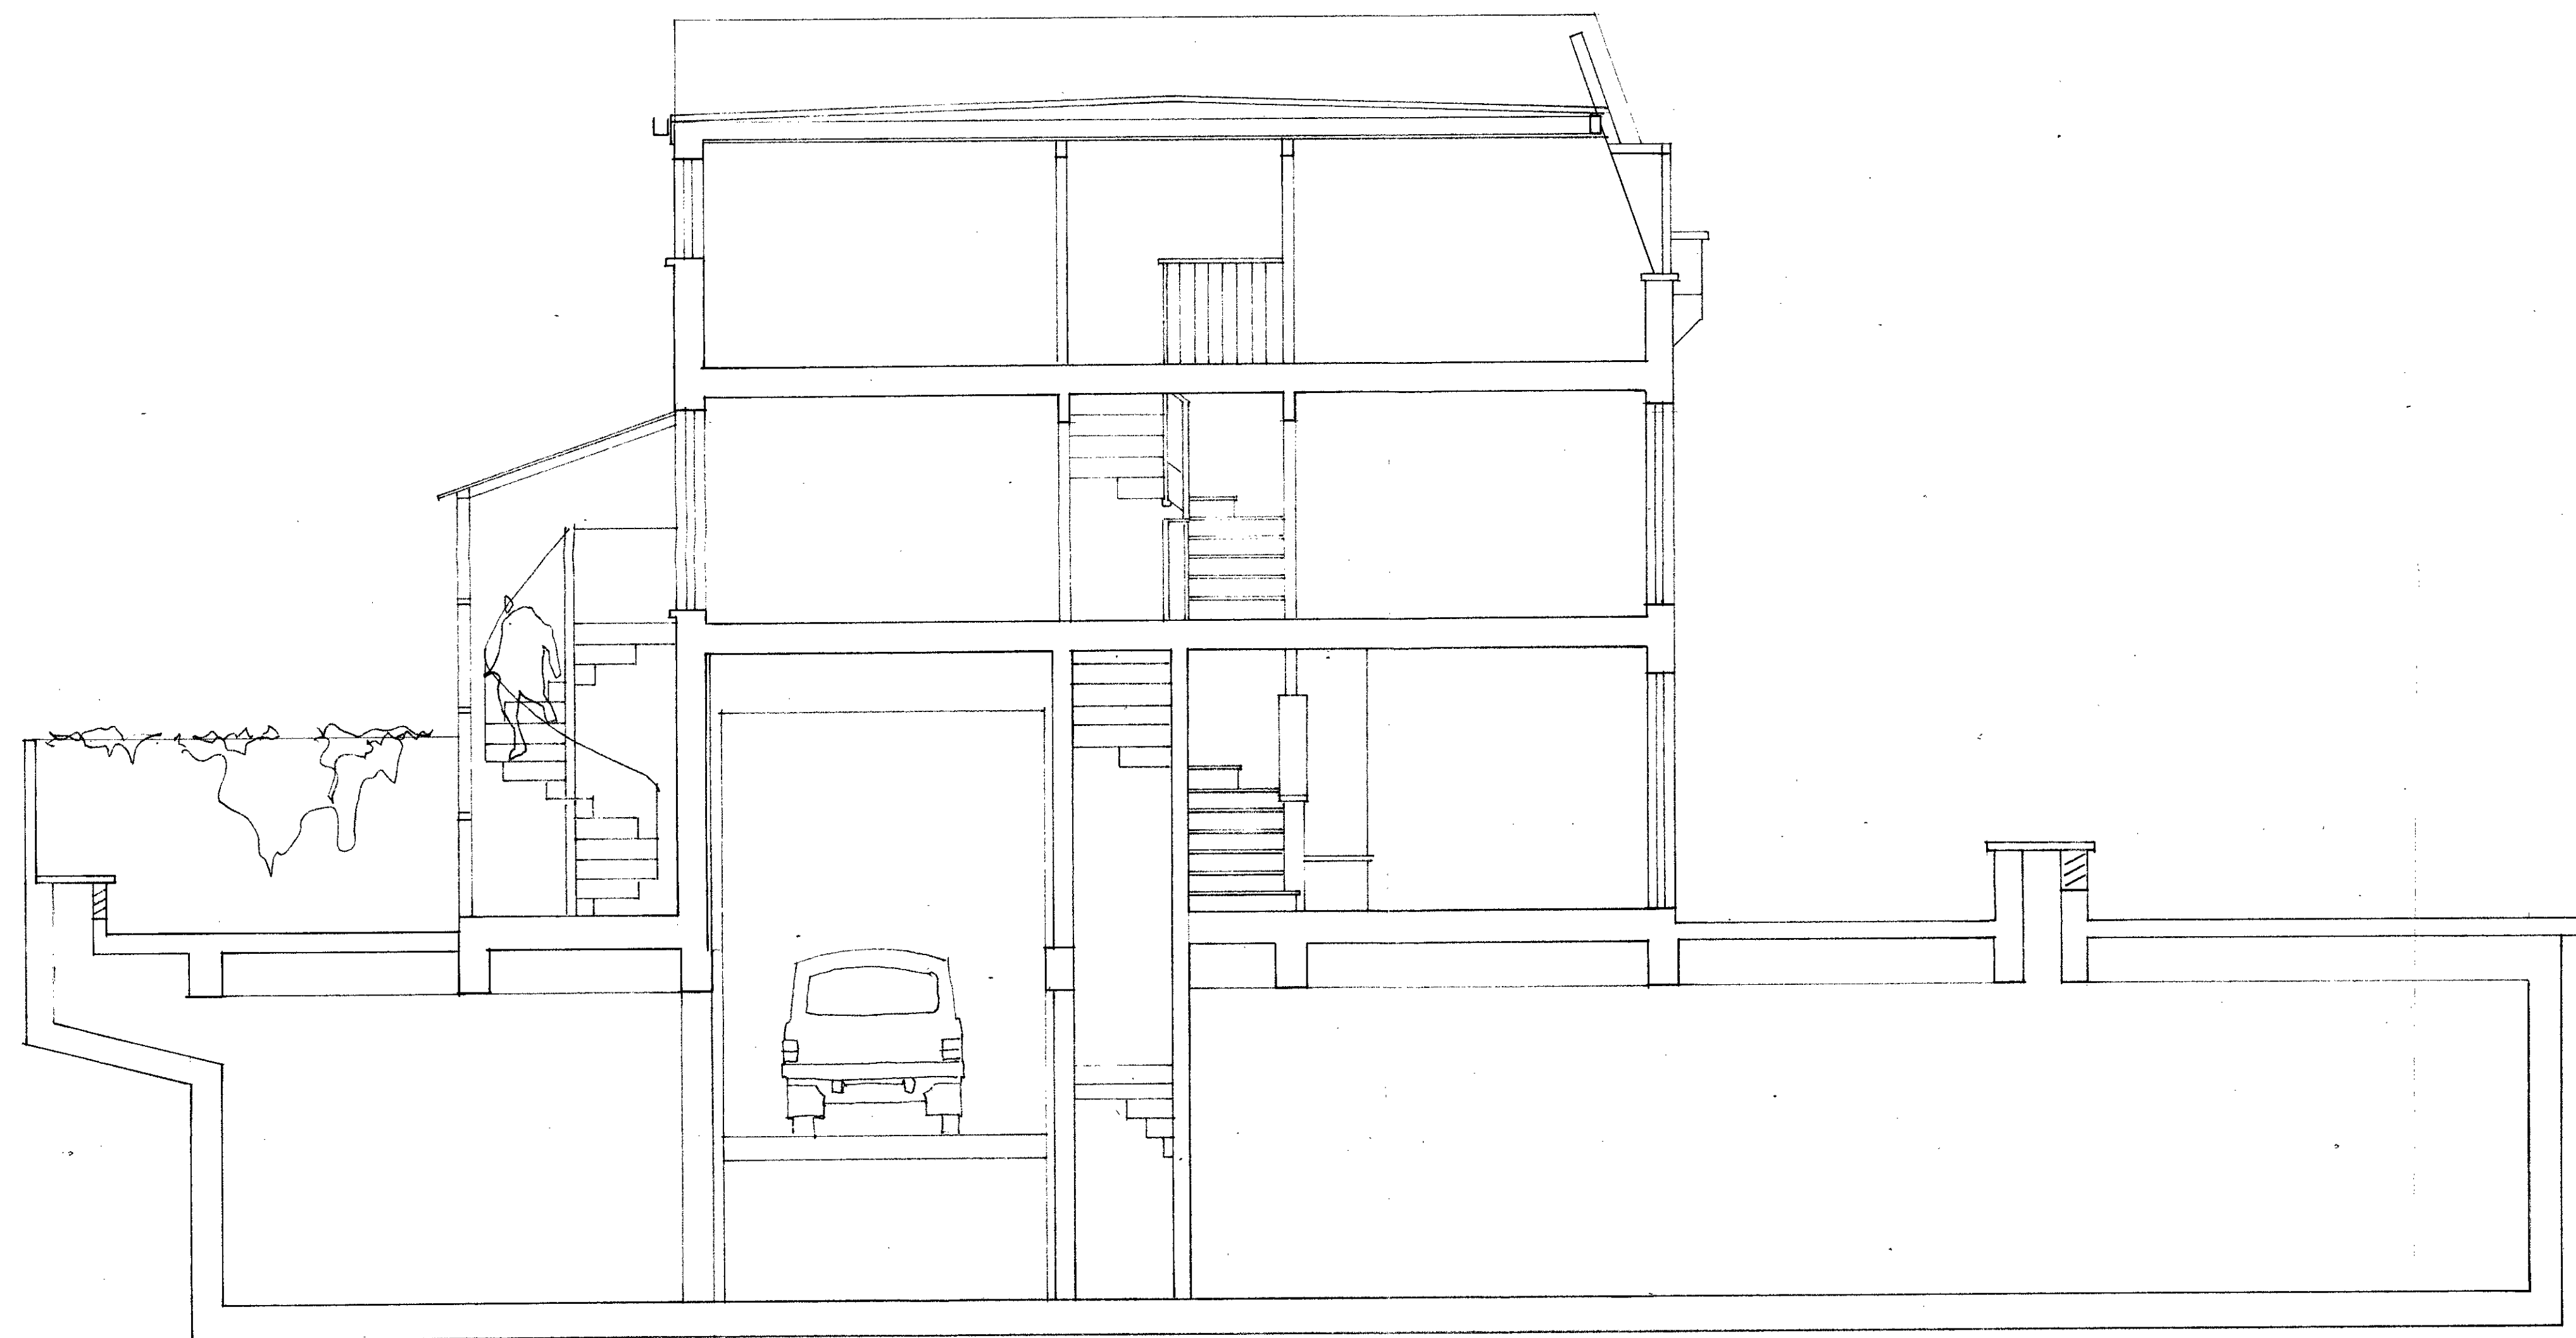

REVISION DATE/AMOUNT

NOTES:
1. THIS DRAWING IS COPYRIGHT ©
2. THIS DRAWING IS NOT TO BE SCALED
3. ALL DIMENSIONS TO BE CHECKED ON SITE BY CONTRACTOR BEFORE COMMENCEMENT OF WORK
4. ARCHITECT TO BE NOTIFIED OF ANY OMISSIONS OR ERRORS


JOB TITLE MARSTON CADSE
DRAWING TITLE SECTION
DATE SEP 94 DRAWN DMM
SCALE 1:50 CHECK
DRAWING NUMBER R7 20/310
REVISION




NOTES
1. THIS DRAWING IS COPYRIGHT ©
2. THIS DRAWING IS NOT TO BE SCALED
3. ALL DIMENSIONS TO BE CHECKED ON SITE BY CONTRACTOR BEFORE COMMENCEMENT OF WORK
4. ARCHITECT TO BE NOTIFIED OF ANY OMISSIONS OR ERRORS

| | | | |
|----------------|---------------|-------|------|
| JOB TITLE | MARSTON CLERE | | |
| DRAWING TITLE | ELEVATION | | |
| DATE | 28 SEP. 99. | DRAWN | DWY. |
| SCALE | 1:50. | CHECK | |
| DRAWING NUMBER | R7 20/011. | | |
| REVISION | | | |

DATE PLOT 23/09/99

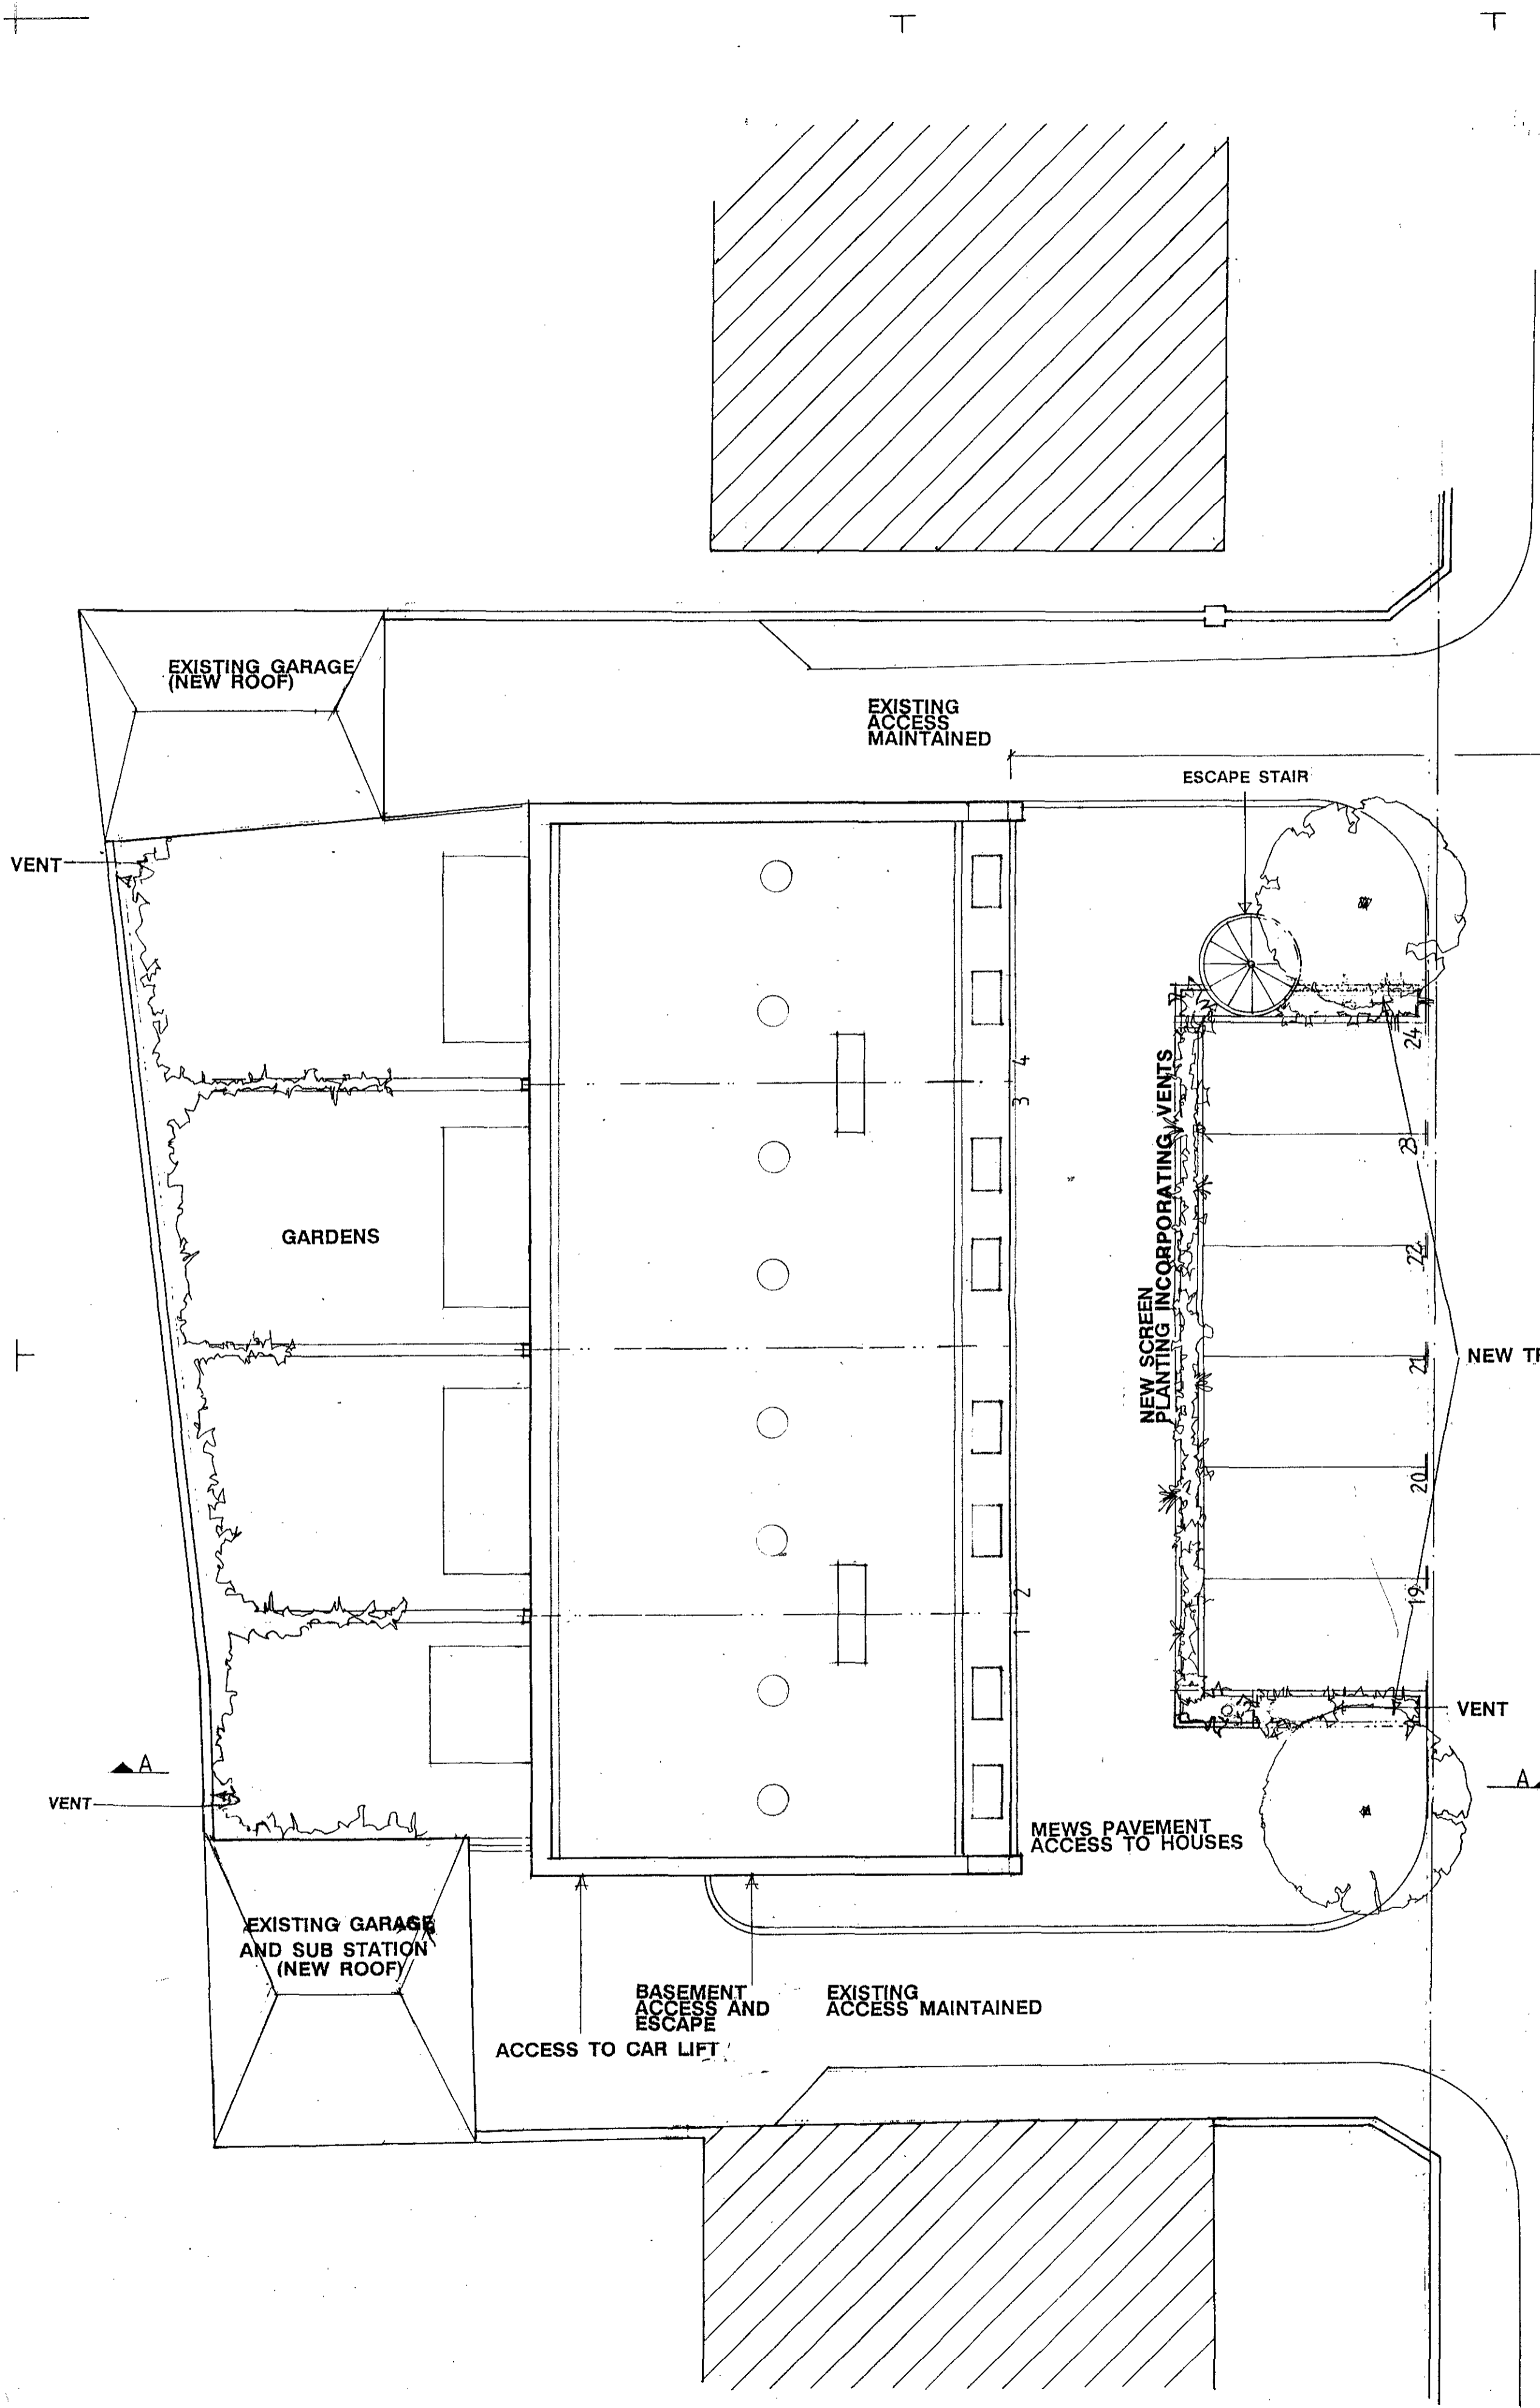

21.0m

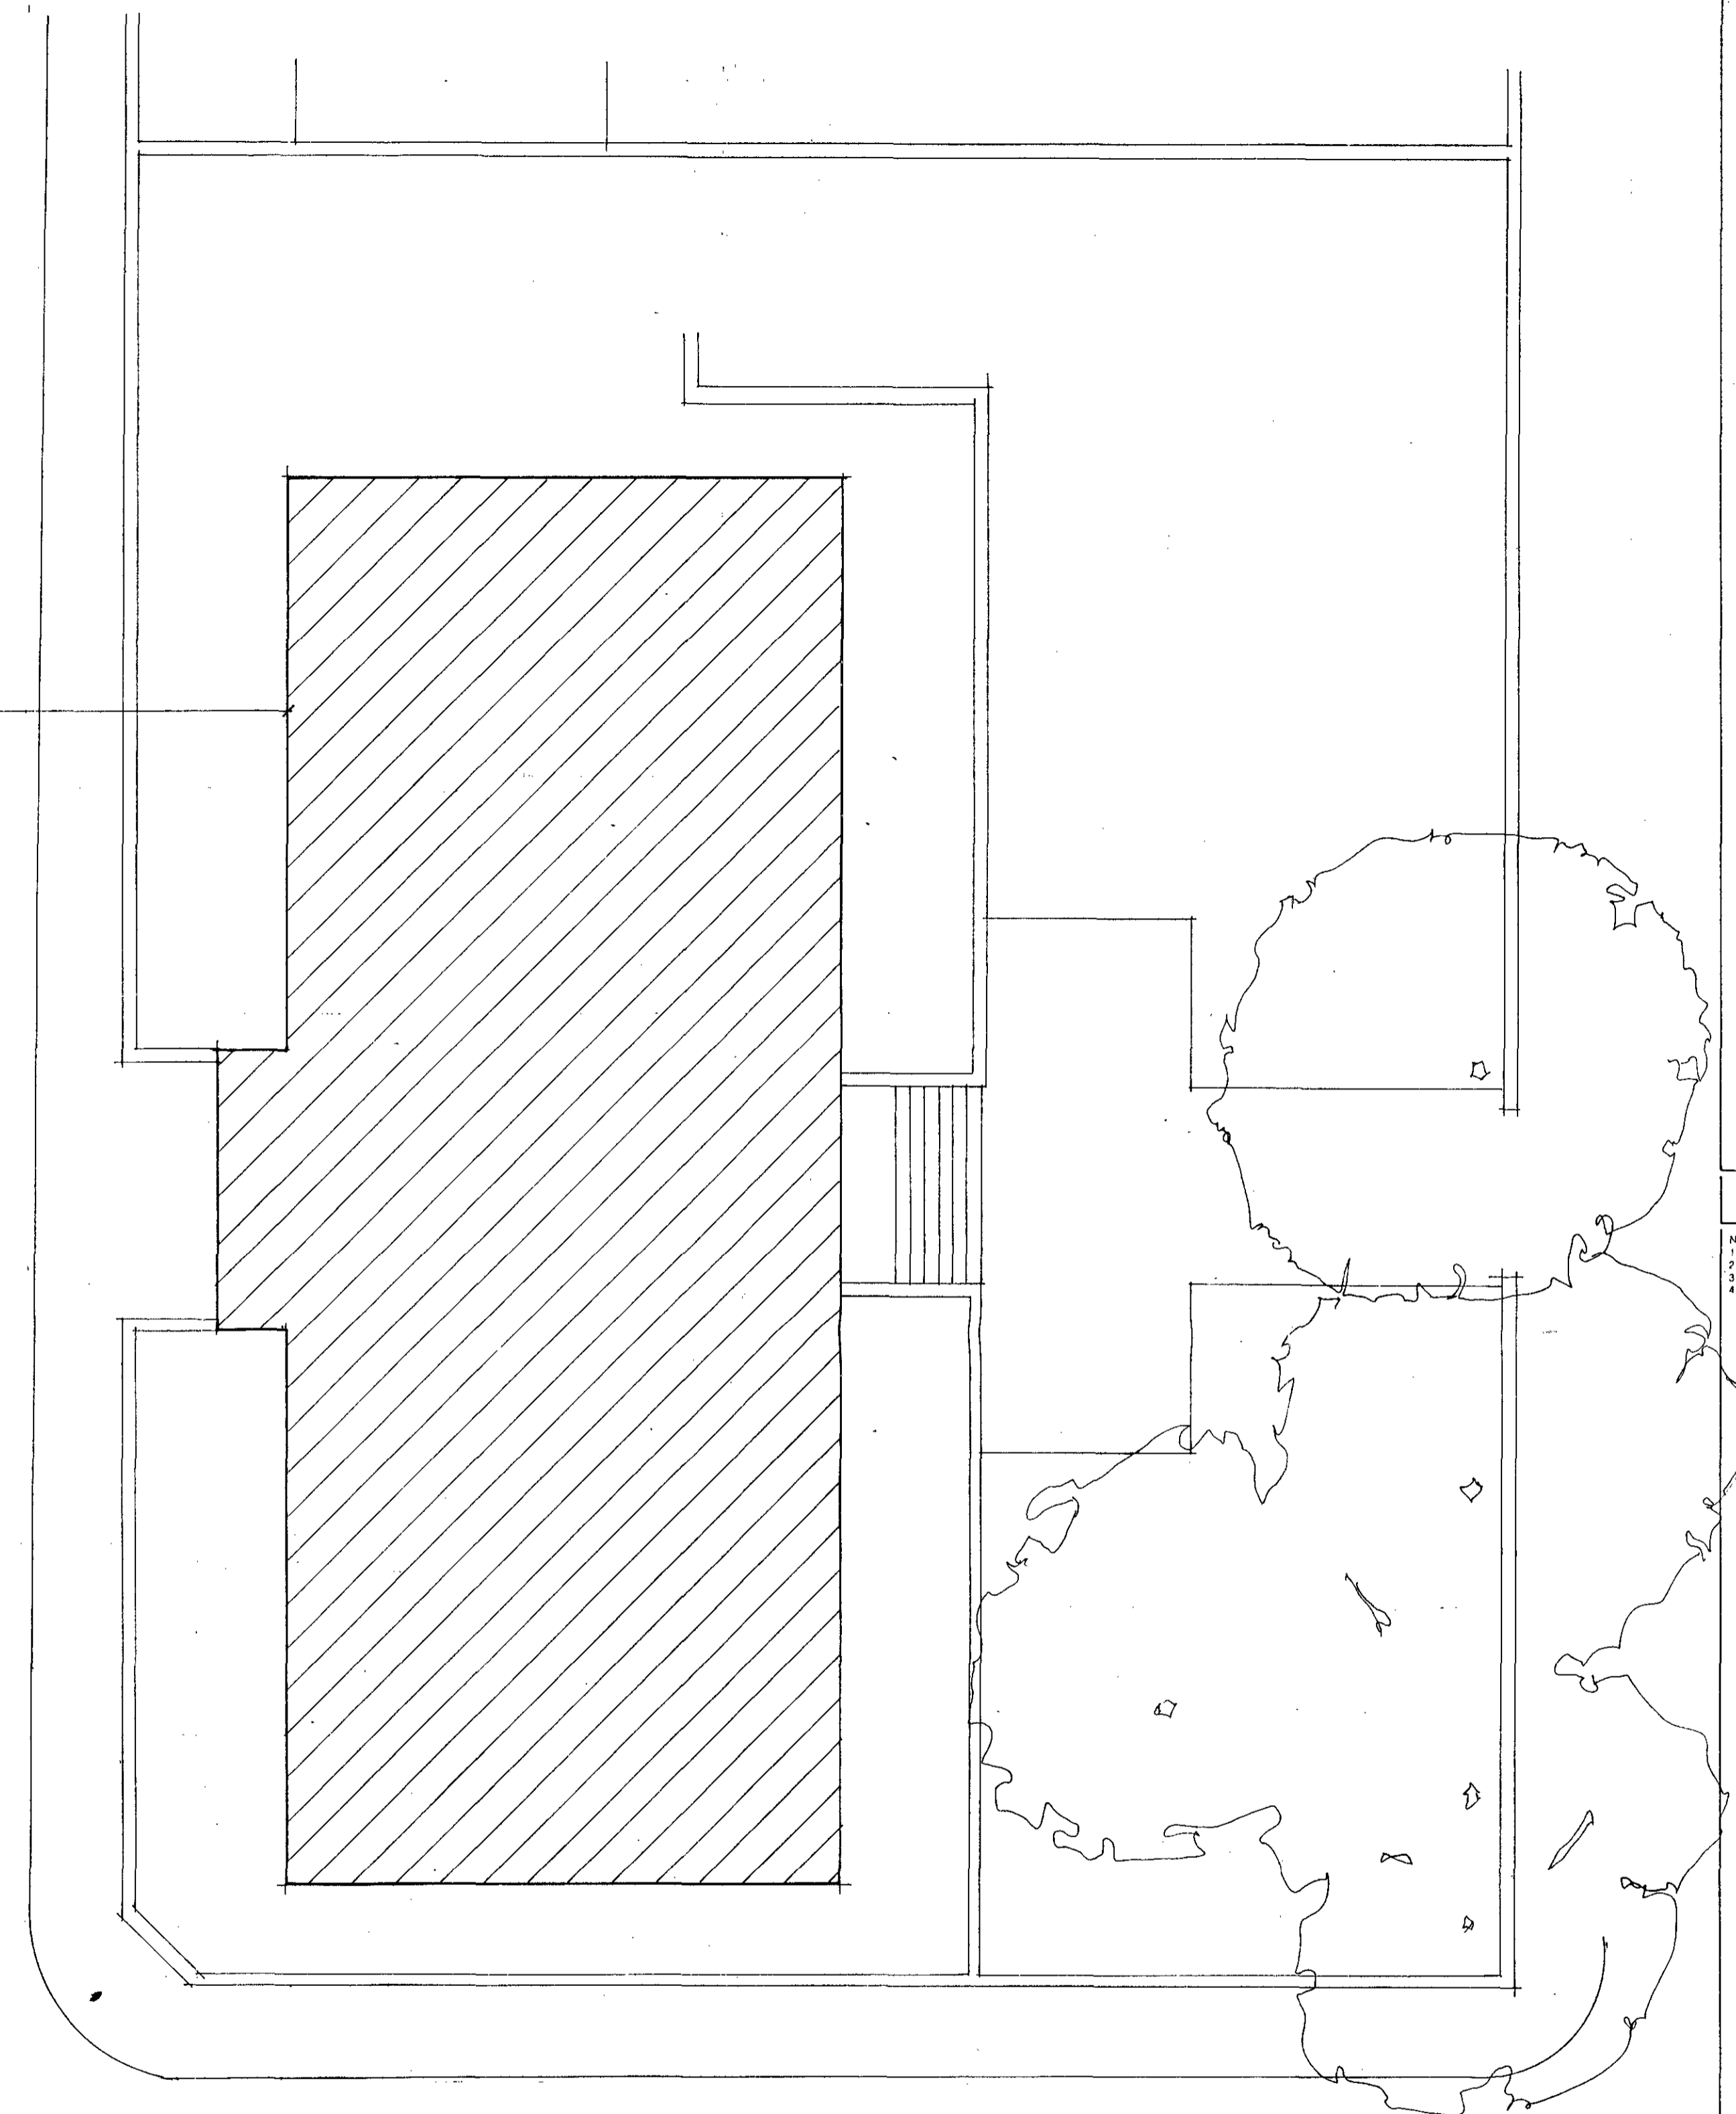


MARSTON CLOSE

REVISION

- NOTES
1. THIS DRAWING IS COPYRIGHT ©
 2. THIS DRAWING IS NOT TO BE SCALED
 3. ALL DIMENSIONS TO BE CHECKED ON SITE BY CONTRACTOR BEFORE COMMENCEMENT OF WORK
 4. ARCHITECT TO BE NOTIFIED OF ANY OMISSIONS OR ERRORS

Exp 23/12/94


Land adjacent to
Elgar House
Marston Close

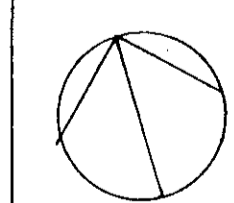

9110012R2

REC 28.10.94

| | |
|----------------|------------------------|
| JOB TITLE | MARSTON CLOSE |
| DRAWING TITLE | SITE PLAN |
| DATE | OCTOBER 1994 DRAWN/DWG |
| SCALE | 1:100 CHECK |
| DRAWING NUMBER | RT 20/311 |
| REVISION | |

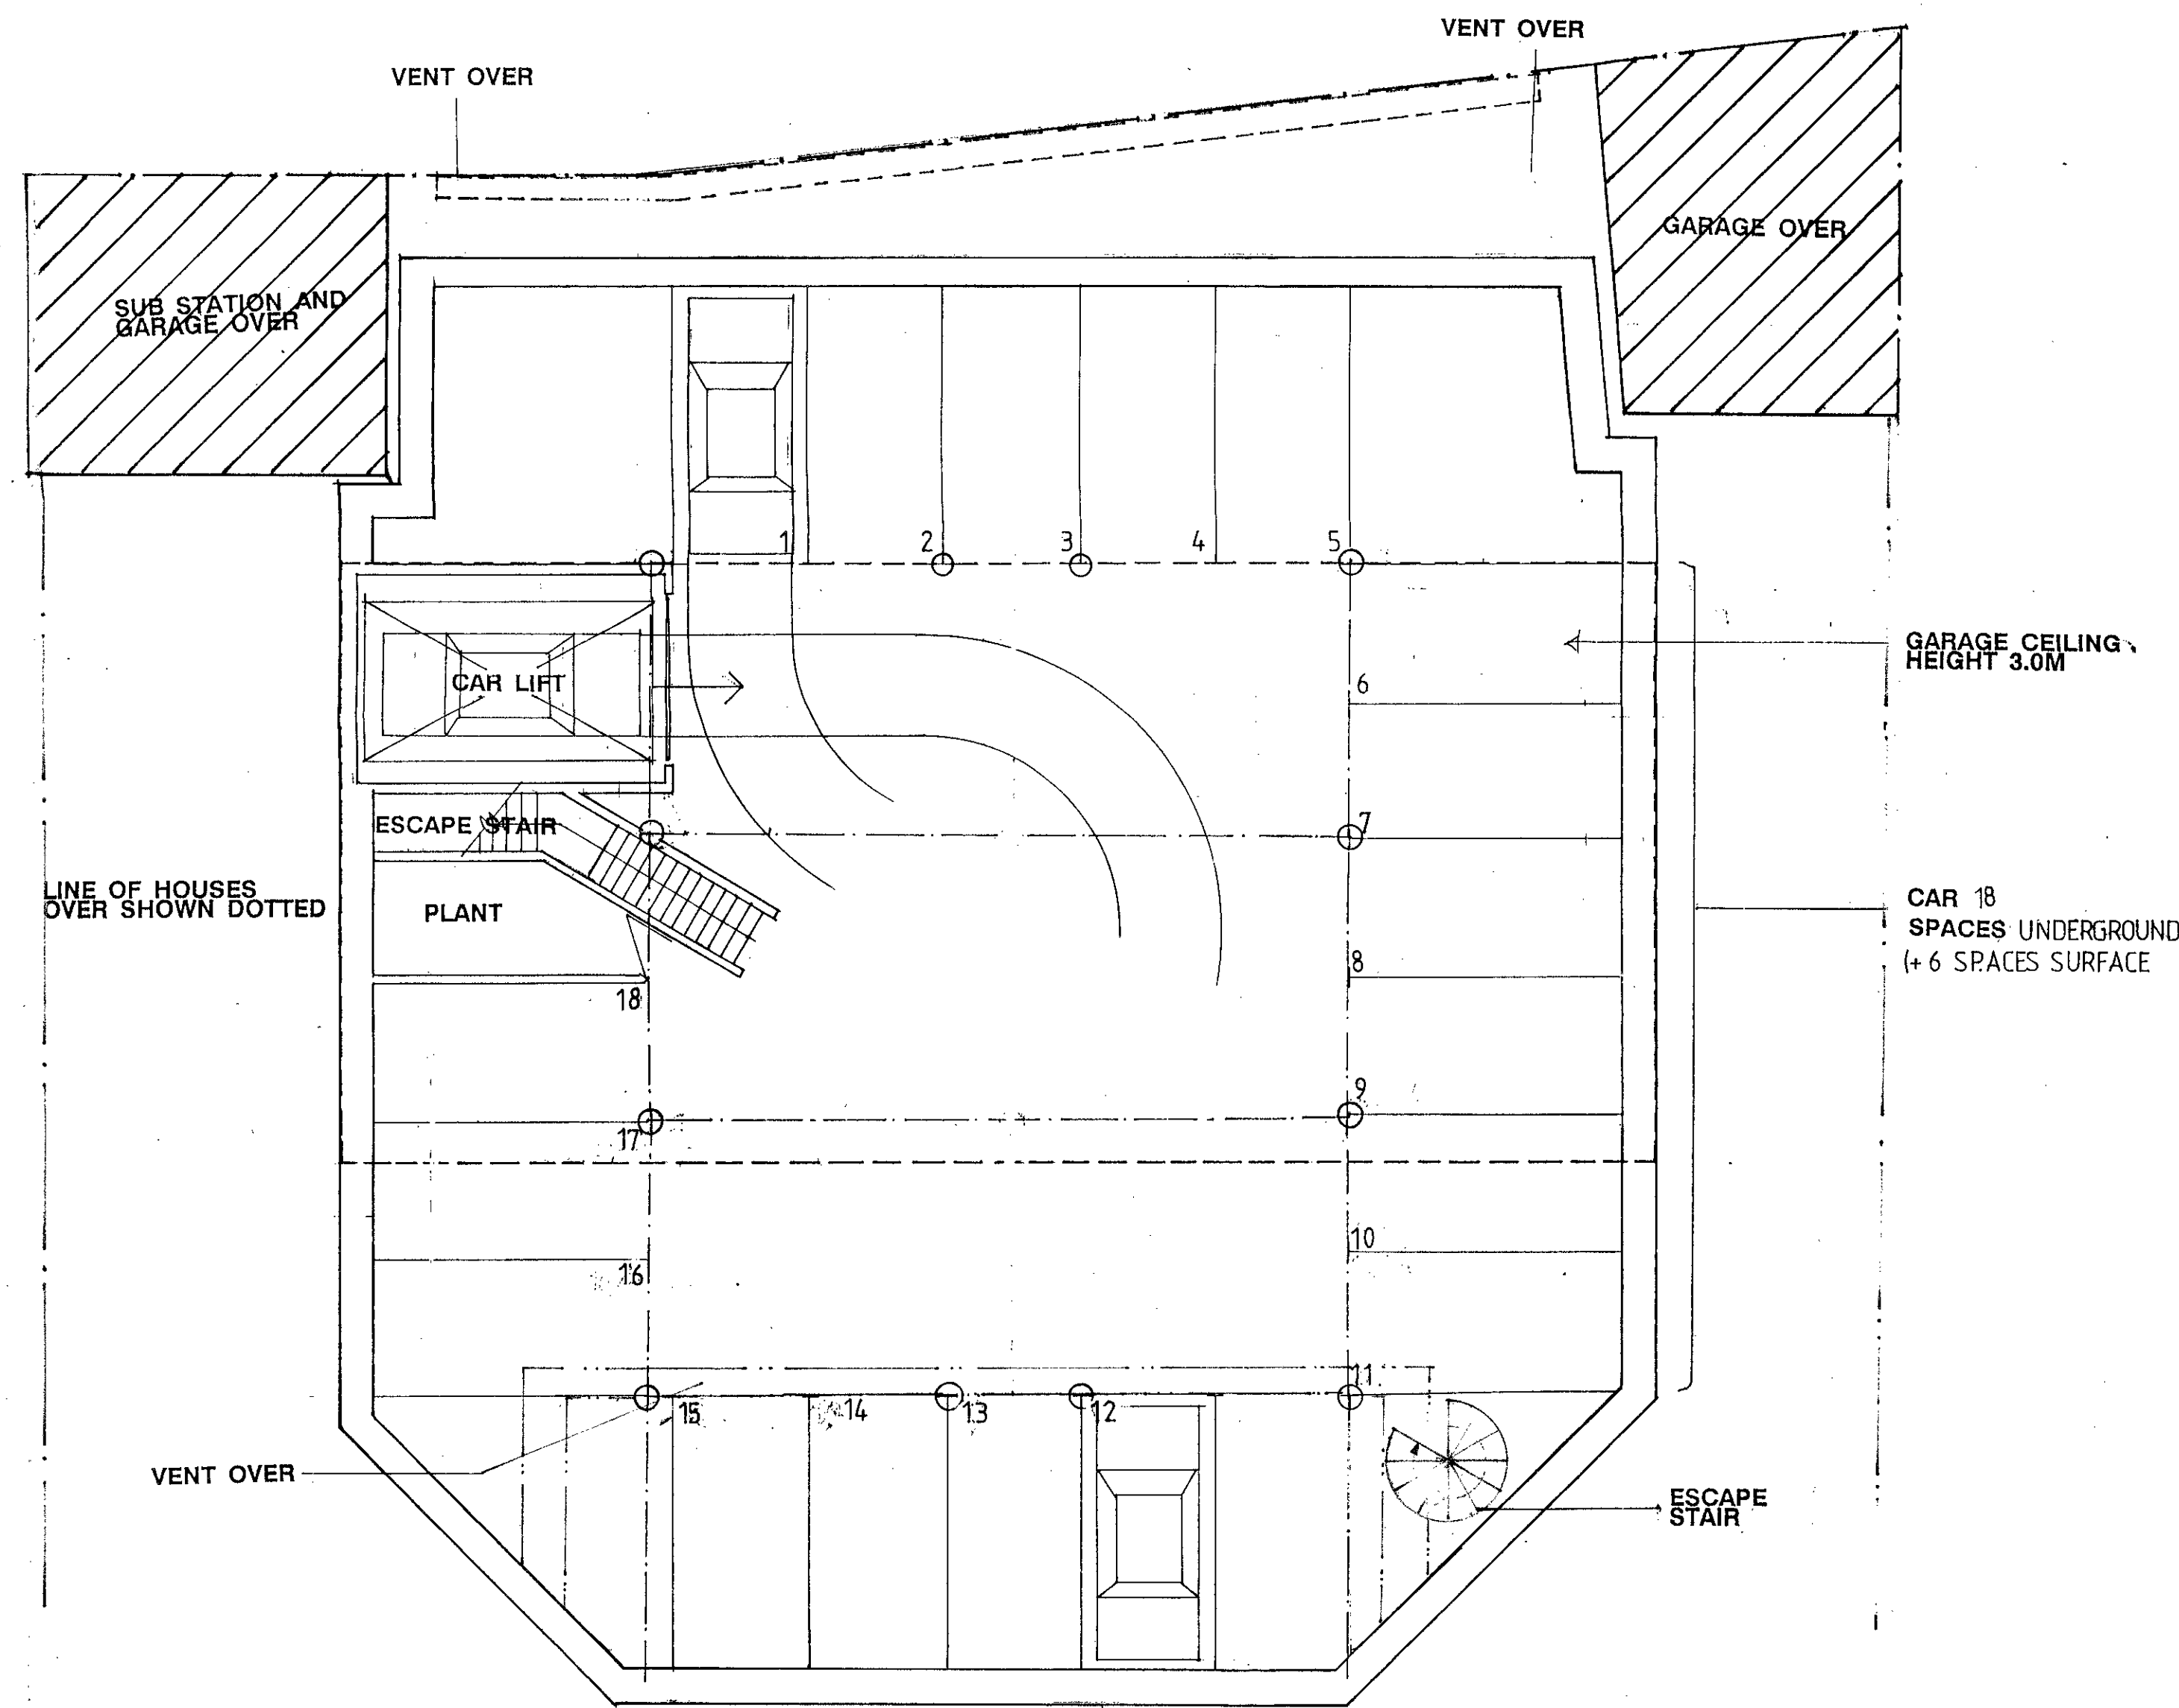


NOTES:
 1. THIS DRAWING IS COPYRIGHT ©
 2. THIS DRAWING IS NOT TO BE SCALED
 3. ALL DIMENSIONS TO BE CHECKED ON SITE BY CONTRACTOR BEFORE COMMENCEMENT OF WORK
 4. ARCHITECT TO BE NOTIFIED OF ANY OMISSIONS OR ERRORS

| | |
|----------------------|----|
| PARKING STATISTICS | |
| PLANNING REQUIREMENT | |
| REPLACE GARAGES | 16 |
| DWELLING SPACES | |
| (2 PER UNIT) | 8 |
| AS MANY AS POSS | |
| OF 6 OPEN BAYS | |

LONDON BOROUGH OF CAMDEN
 PLANNING, TRANSPORT & HEALTH
 RECEIVED ON
 28 OCT 1994
 REDIRECTED TO ()

19110012R2


| | |
|----------------|------------------------|
| JOB TITLE | MARSTON CLOSE |
| DRAWING TITLE | BASEMENT PARKING LEVEL |
| DATE | OCTOBER 1994 DRAWN DMG |
| SCALE | 1:100 CHECK |
| DRAWING NUMBER | RT 20/312 |
| REVISION | |

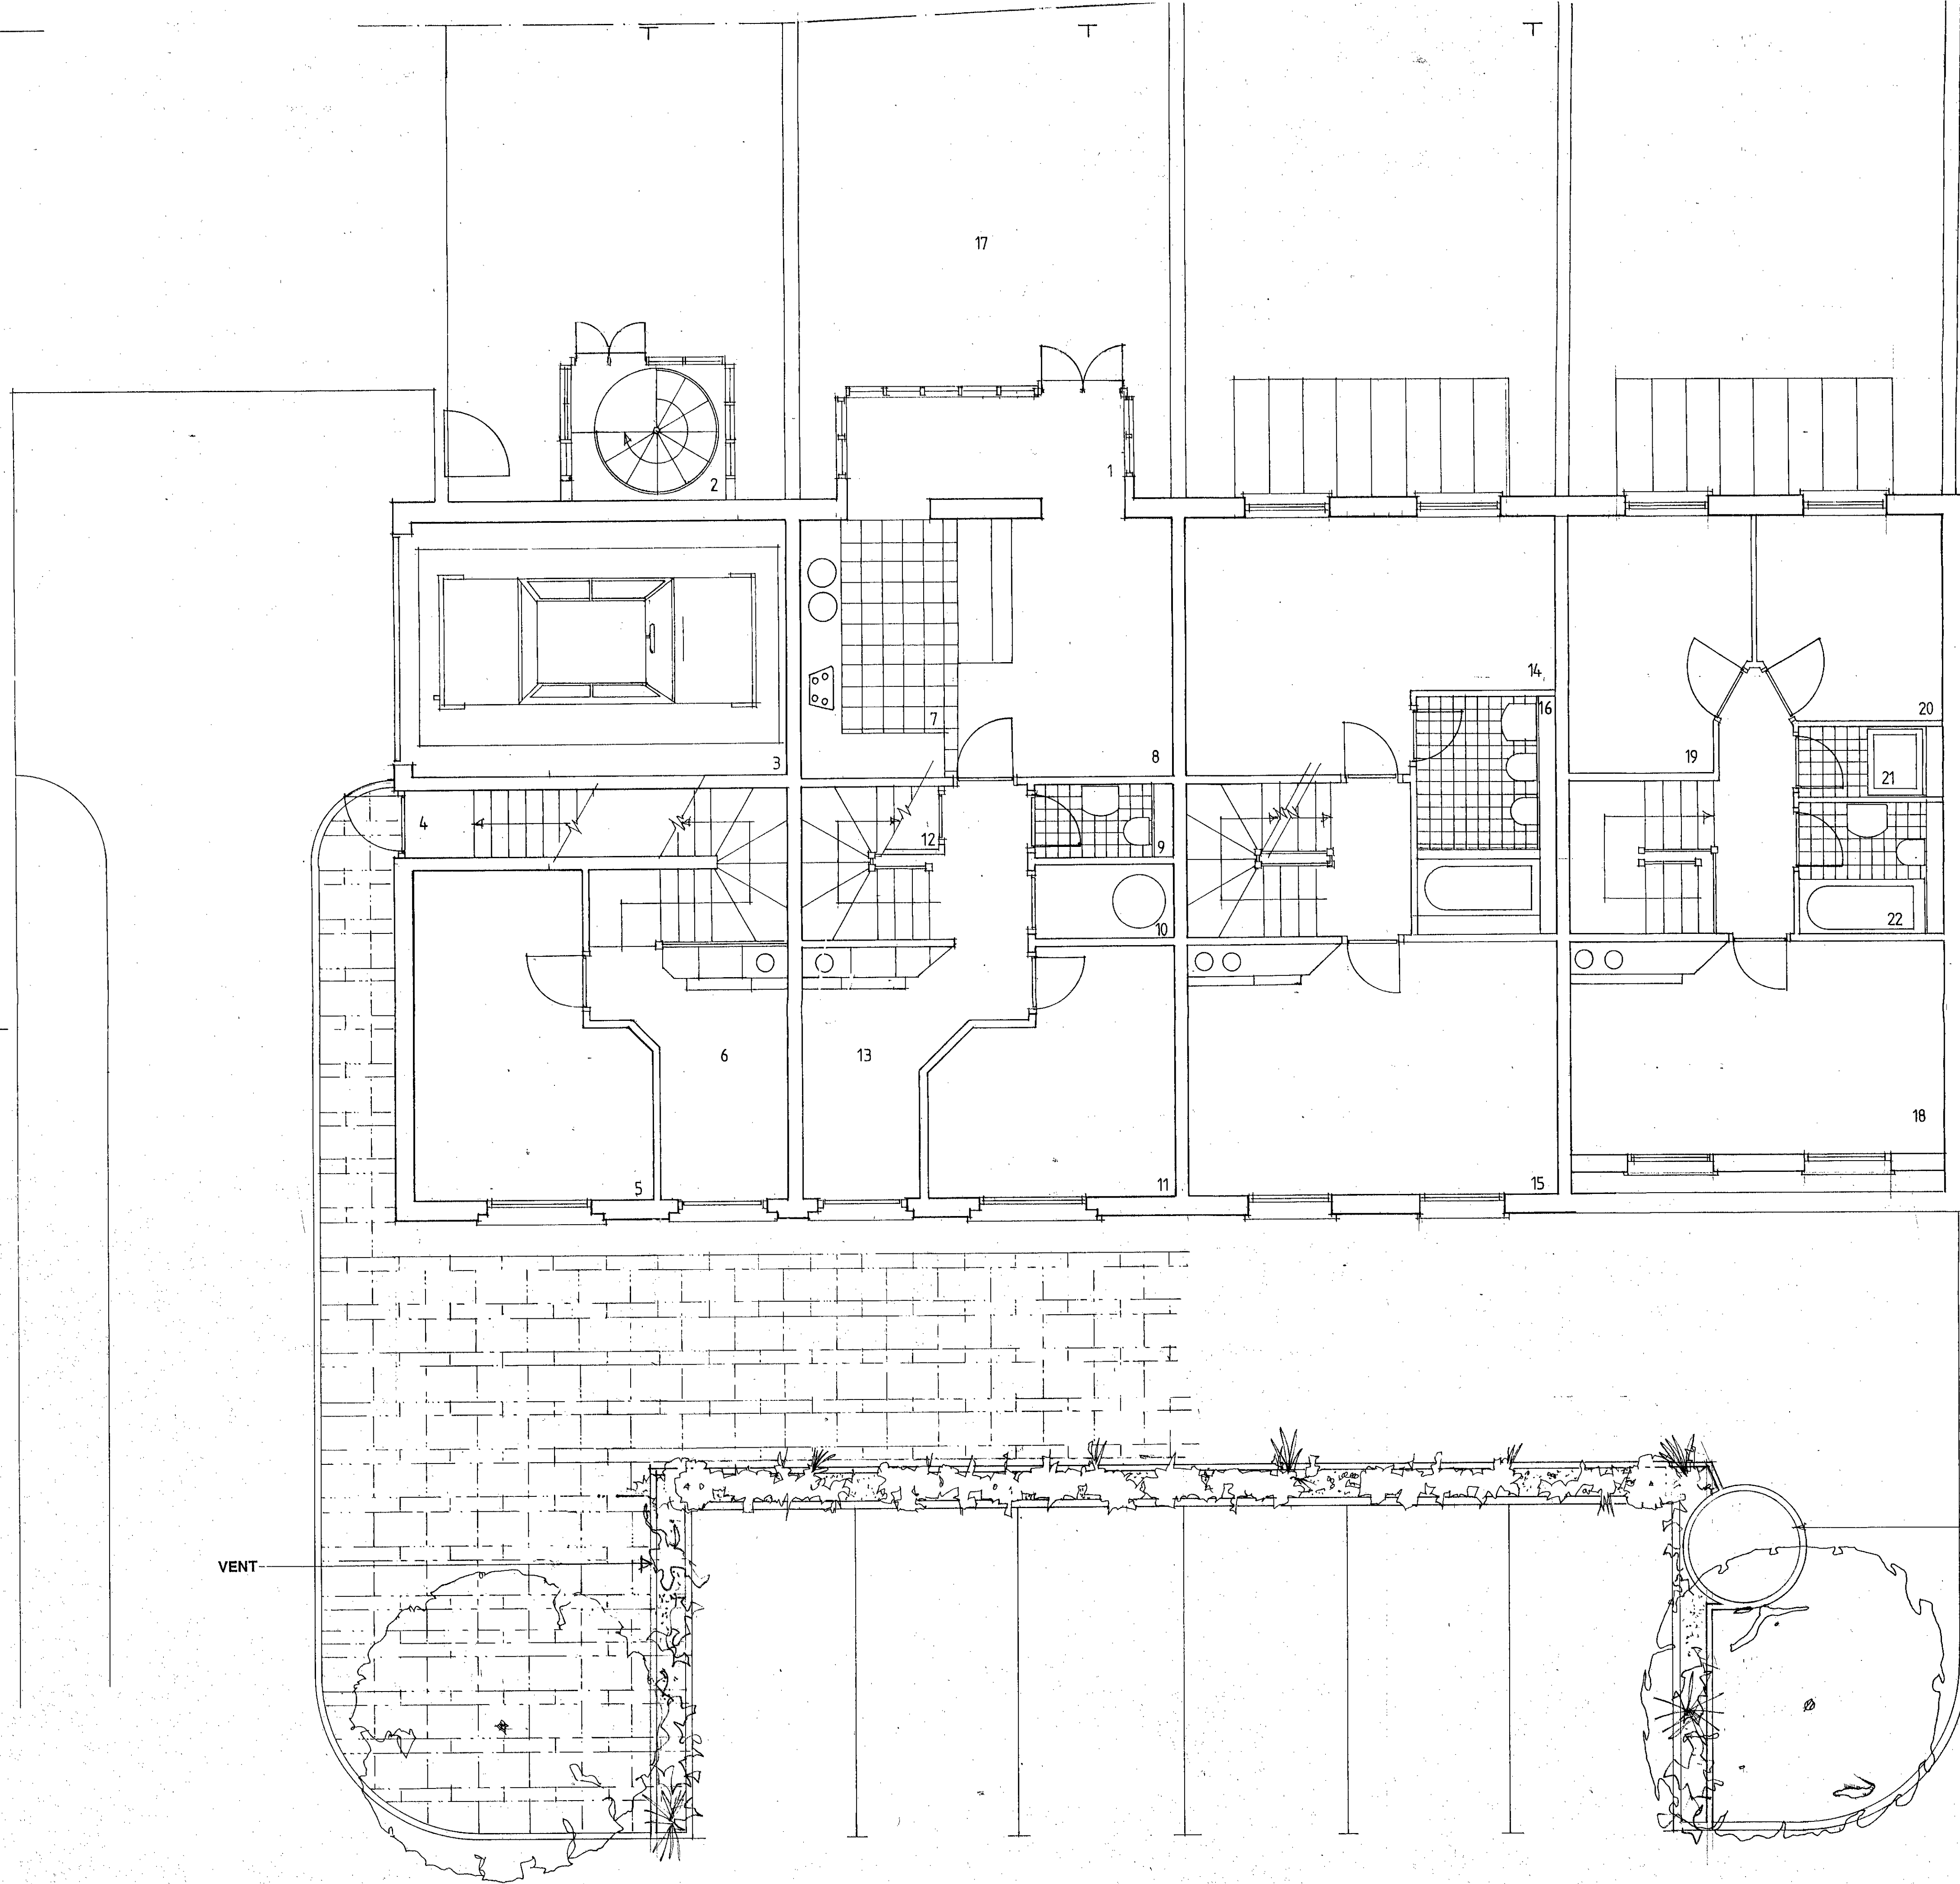

NOTES
 1 THIS DRAWING IS COPYRIGHT ©
 2 THIS DRAWING IS NOT TO BE SCALED
 3 ALL DIMENSIONS TO BE CHECKED ON SITE BY CONTRACTOR BEFORE COMMENCEMENT OF WORK
 4 ARCHITECT TO BE NOTIFIED OF ANY OMISSIONS OR ERRORS

- KEY**
- 1 CONSERVATORY
 - 2 STAIR LINK TO GARDEN/FIRST FLOOR
 - 3 CAR LIFT
 - 4 BASEMENT ACCESS
 - 5 STUDY/BED
 - 6 HALLWAY
 - 7 KITCHEN
 - 8 FAMILY ROOM
 - 9 TOILET
 - 10 STORE/HWC
 - 11 DINING
 - 12 CUPBOARD
 - 13 HALLWAY
 - 14 BEDROOM
 - 15 LIVING ROOM
 - 16 EN-SUITE BATH
 - 17 GARDEN
 - 18 BED 2
 - 19 BED 3
 - 20 BED 4
 - 21 SHOWER
 - 22 BATH
 - 23 CAR PARKING

LONDON BOROUGH OF CAMDEN
 PLANNING, TRANSPORT & HEALTH
 RECEIVED ON
 26 OCT 1994
 REDIRECTED TO ()

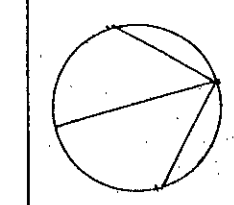


VENT

ESCAPE HATCH

GROUND : UNIT 1 (see dwg N° 307 for first & second floor) GROUND : UNIT 2 & 4 UNIT 3 HANDED FIRST : UNIT 2 & 4 UNIT 3 HANDED SECOND : unit 2 & 4 UNIT 3 HANDED


| | |
|----------------|------------------------|
| JOB TITLE | MARSTON CLOSE |
| DRAWING TITLE | PLANS |
| DATE | OCTOBER 1994 DRAWN DMG |
| SCALE | 1:50 CHECK |
| DRAWING NUMBER | RT 20/313 |
| REVISION | |

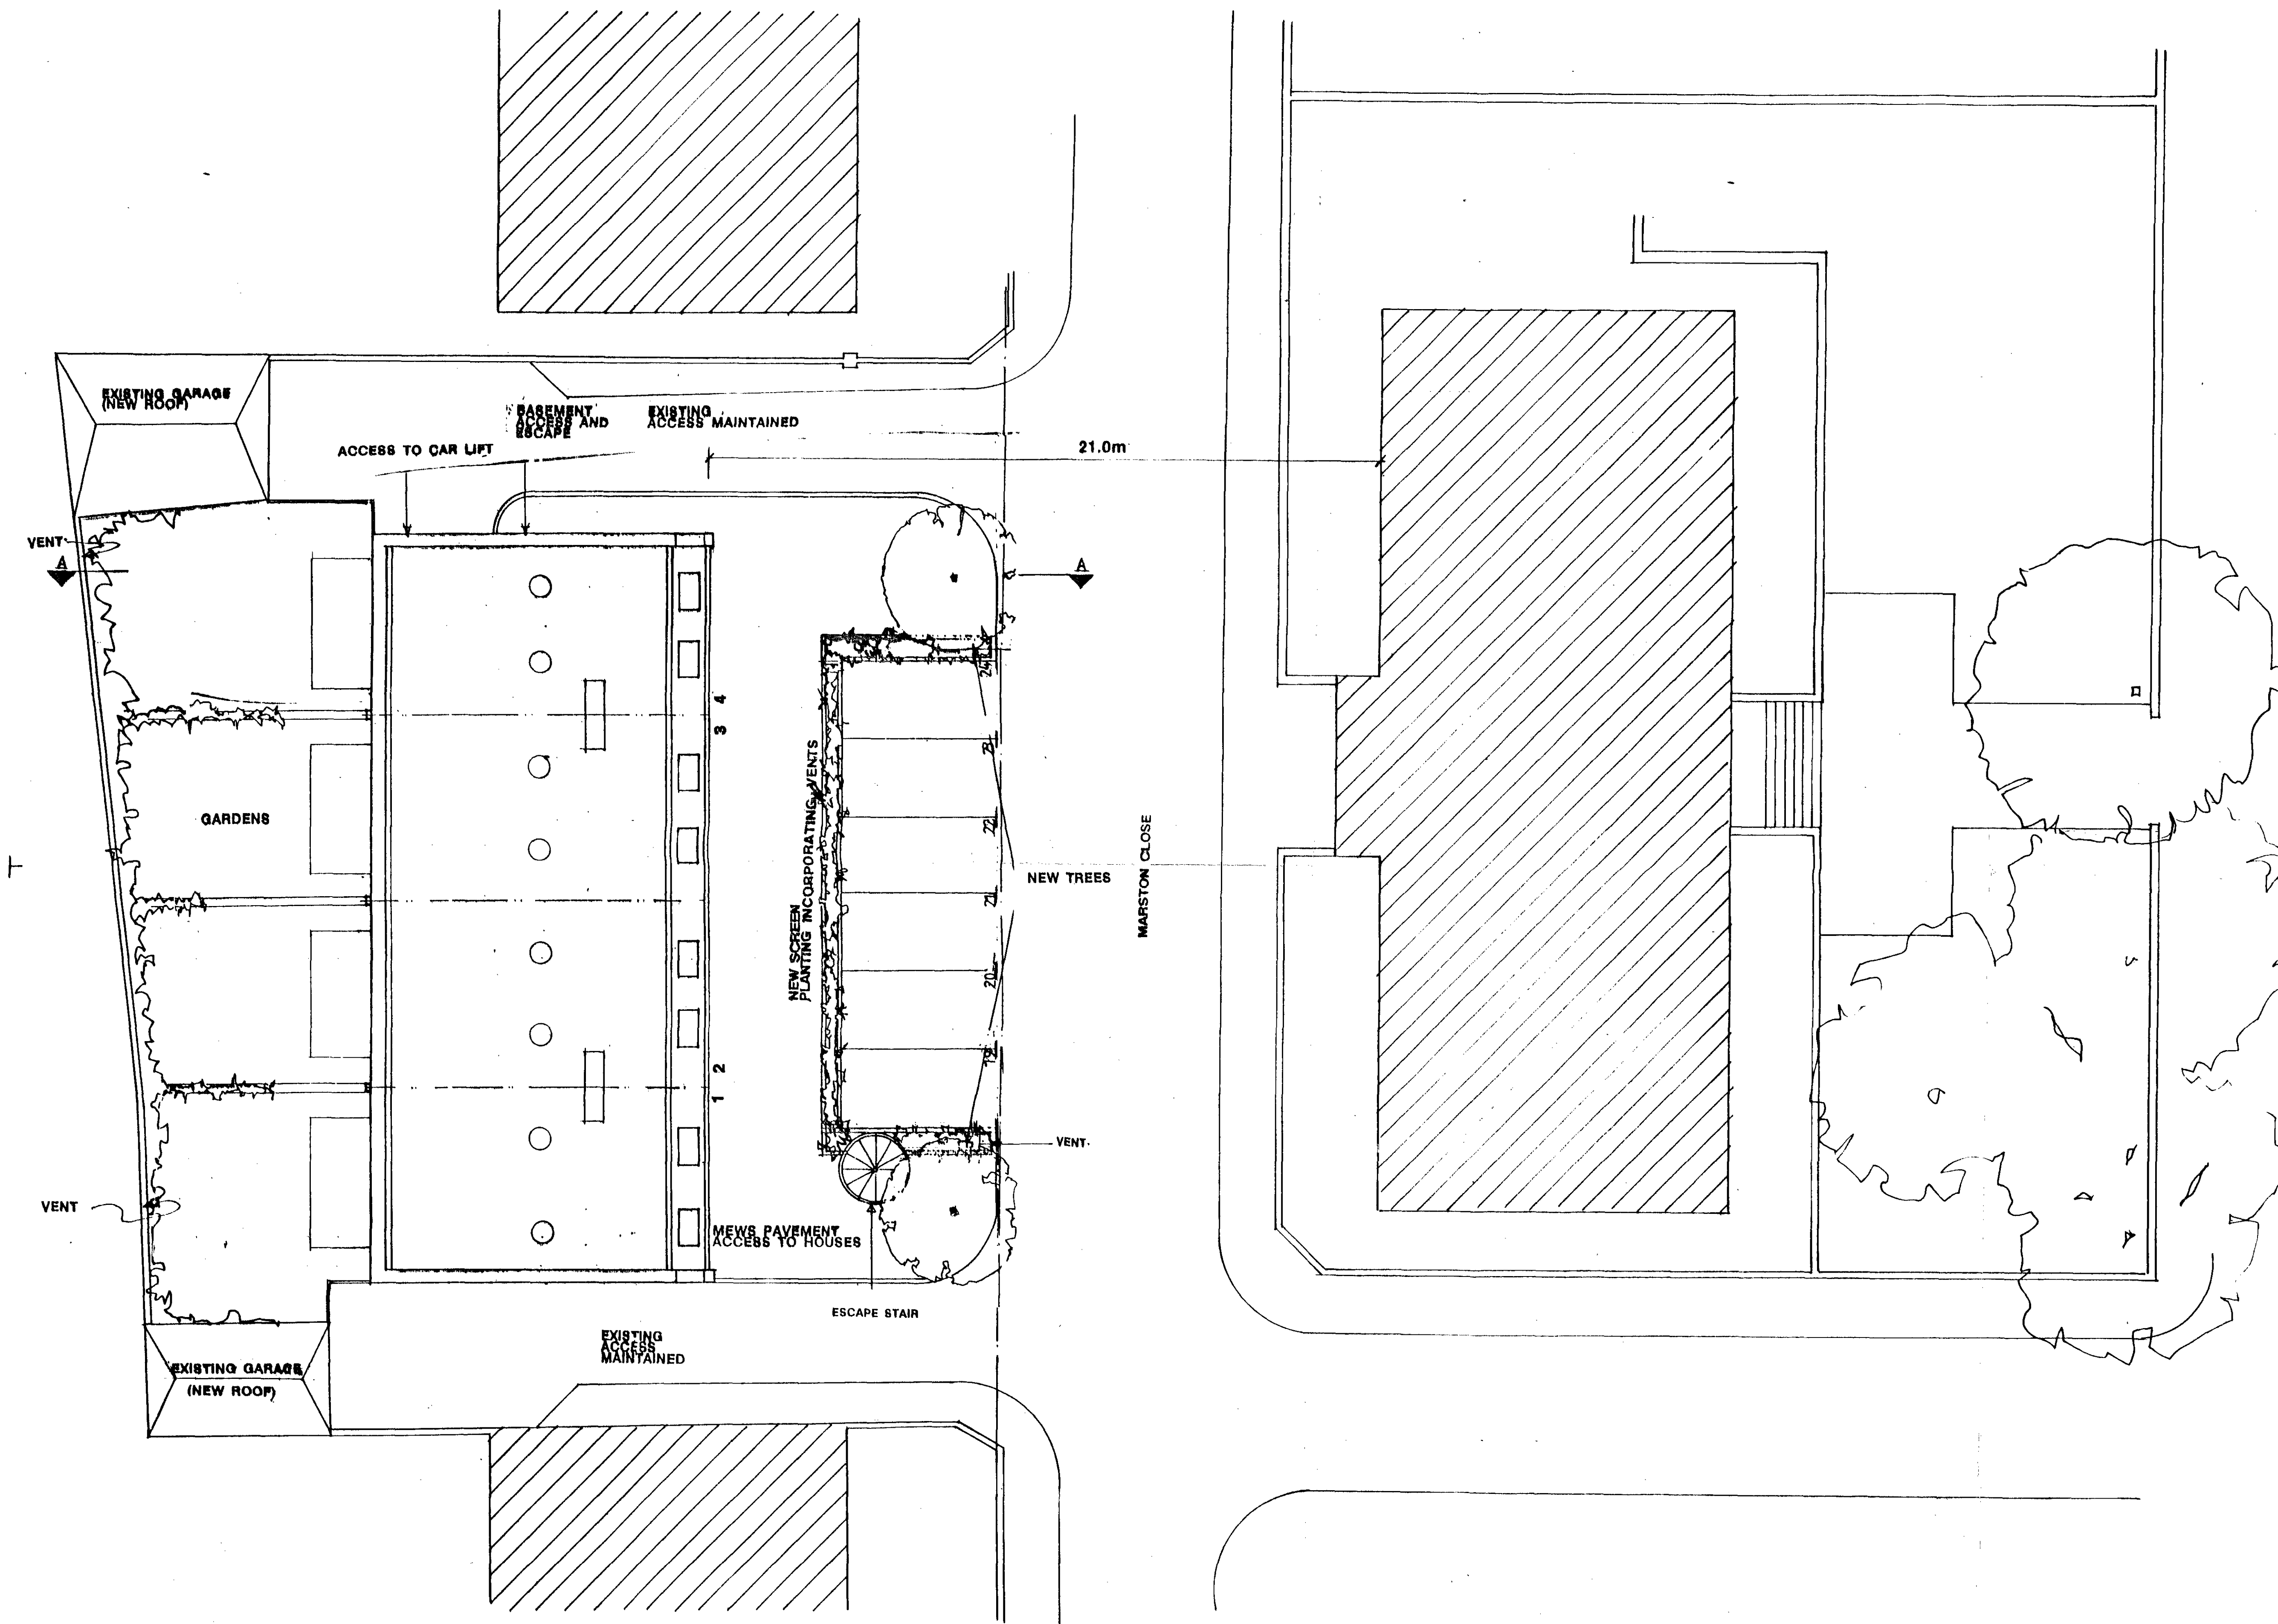

NOTES
 1. THIS DRAWING IS COPYRIGHT ©
 2. THIS DRAWING IS NOT TO BE SCALED
 3. ALL DIMENSIONS TO BE CHECKED ON SITE BY CONTRACTOR BEFORE COMMENCEMENT OF WORK
 4. ARCHITECT TO BE NOTIFIED OF ANY OMISSIONS OR ERRORS
 5. SCHEME APPROVED & SUBMITTED RECORDED IN PAVEMENT.

LONDON COUNCIL OF CAMDEN
 PLANNING, TRANSPORT & HEALTH
 RECEIVED ON
 08 DEC 1994
 REDIRECTED TO ()


9110012R3

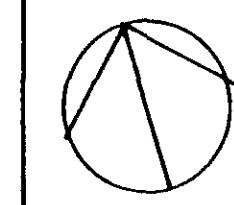

| | |
|----------------|---------------|
| JOB TITLE | MARSTON CLOSE |
| DRAWING TITLE | SITE PLAN |
| DATE | DEC 1994 |
| SCALE | 1:100 |
| DRAWING NUMBER | RT20/321 |
| REVISION | |

DRAWN (MG)

CHECK

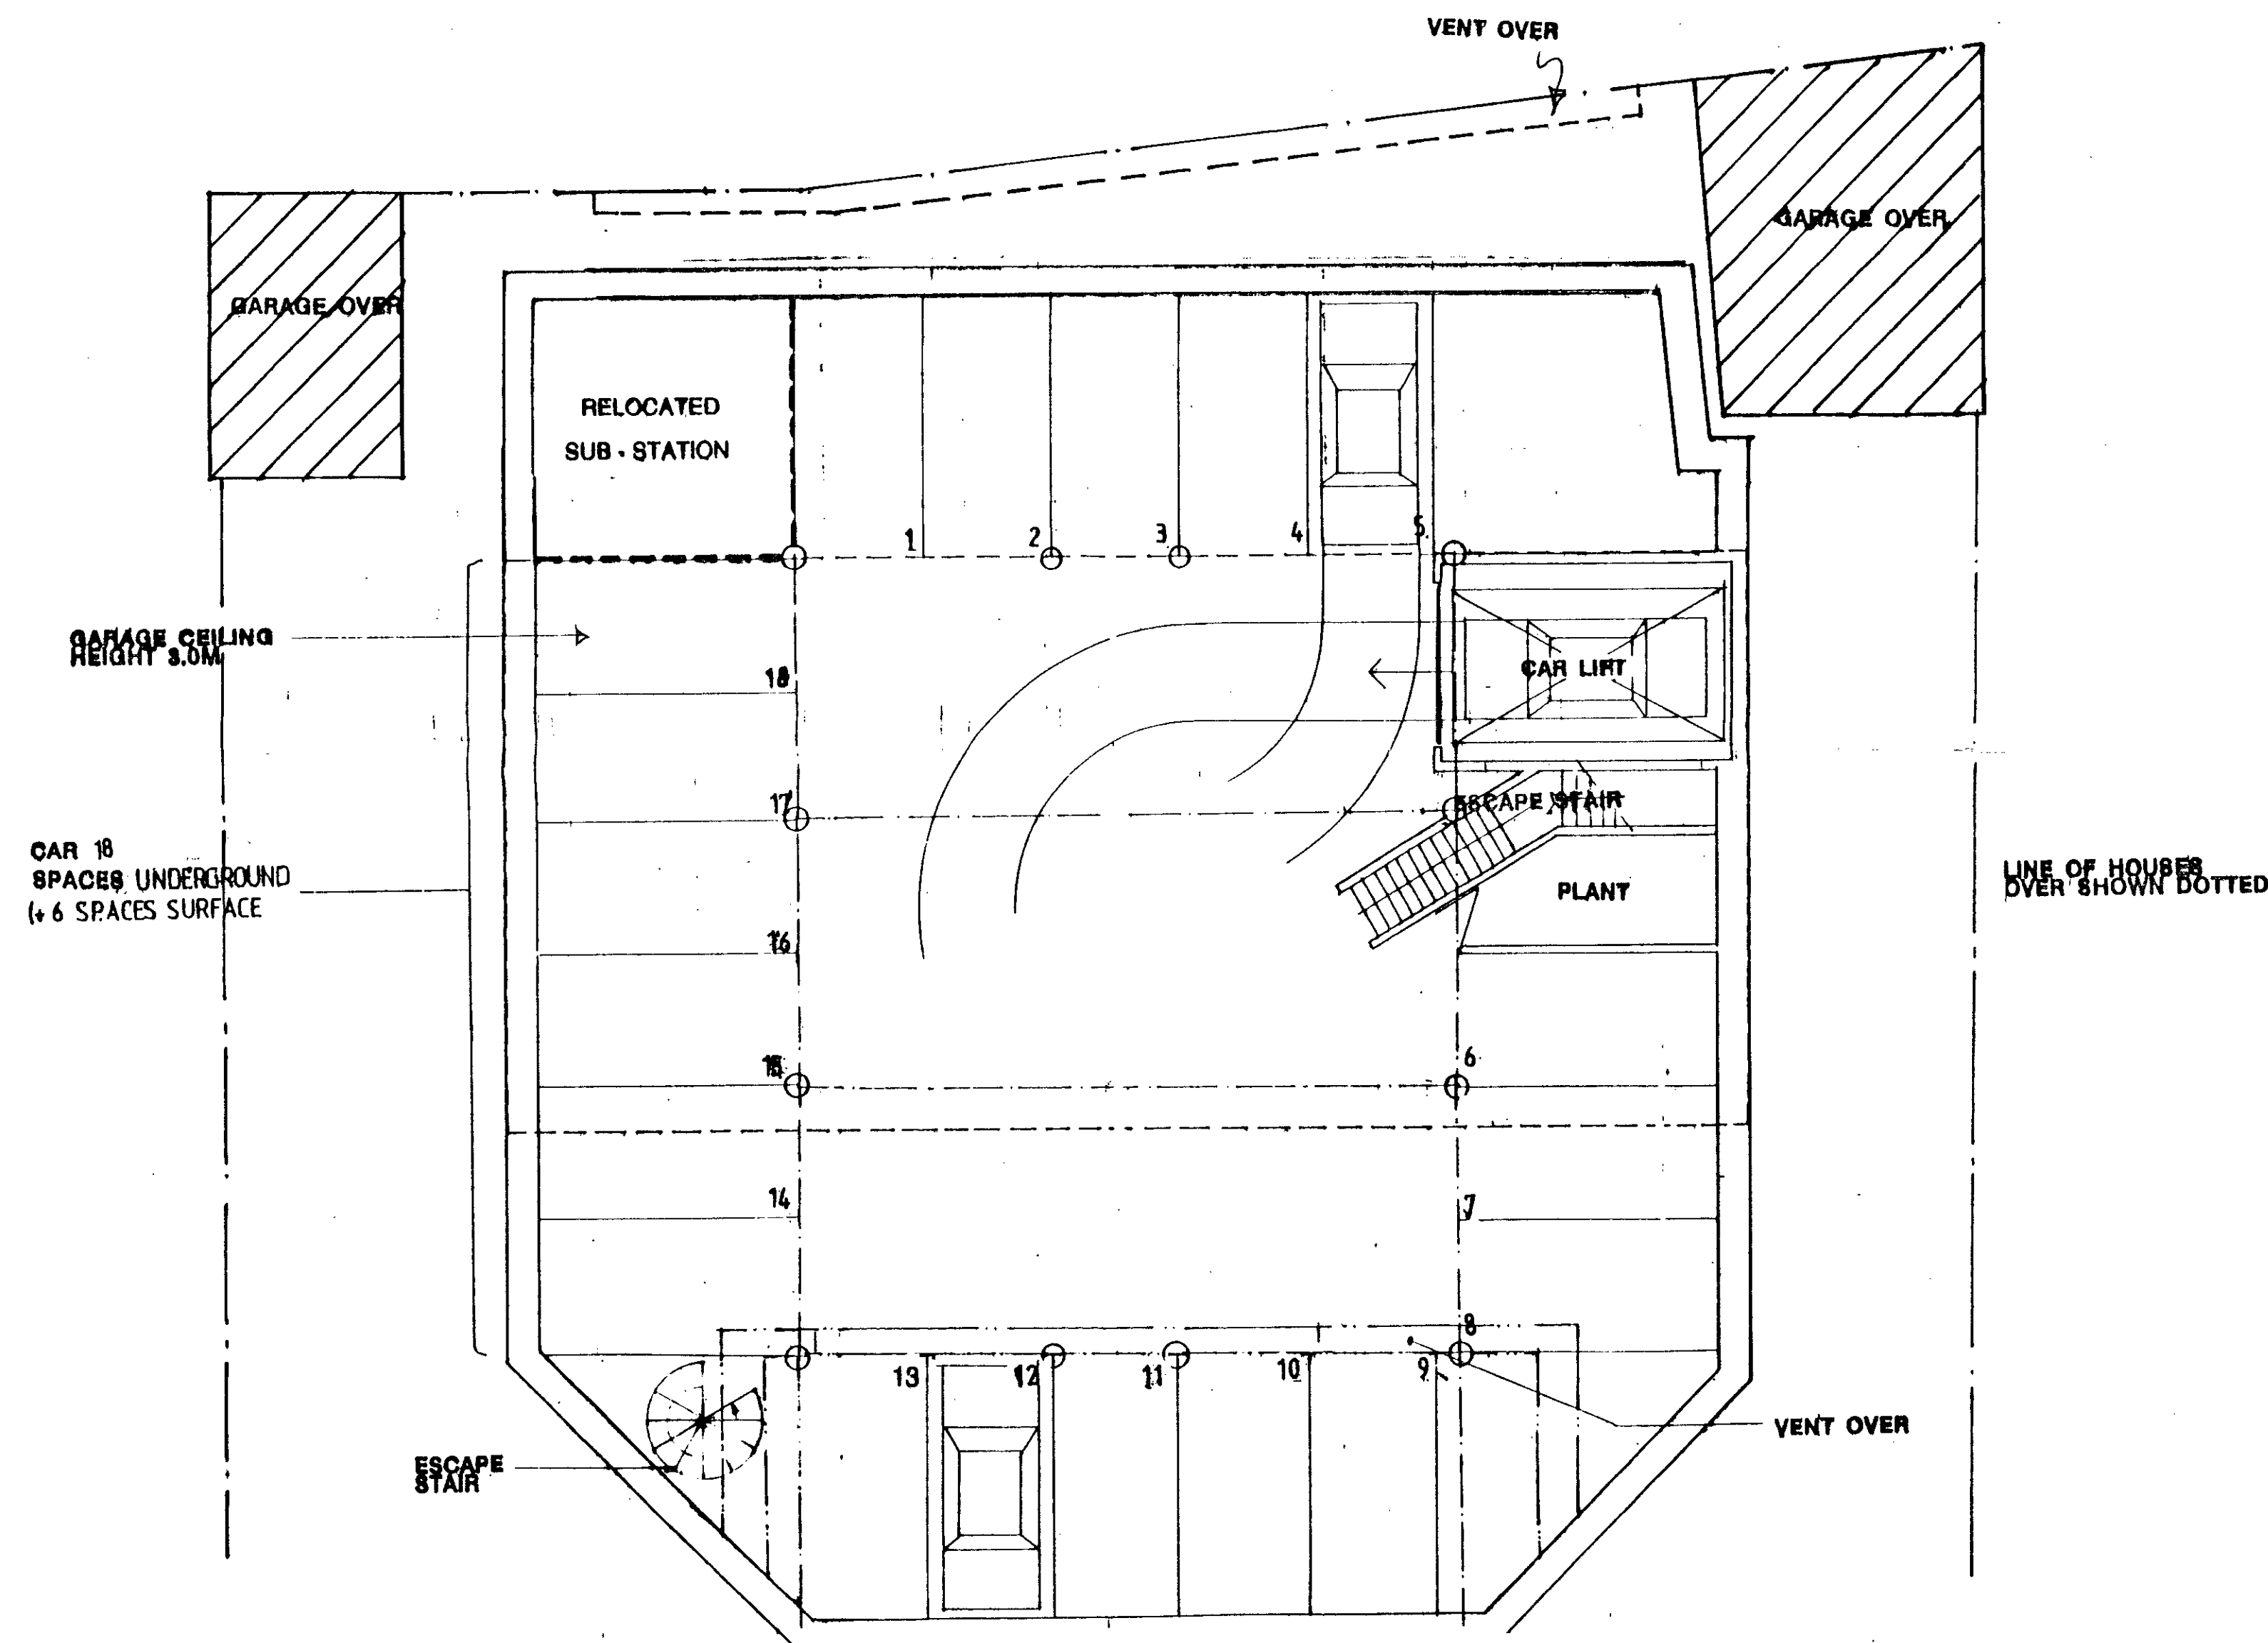


- NOTES
1. THIS DRAWING IS COPYRIGHT ©
 2. THIS DRAWING IS NOT TO BE SCALED
 3. ALL DIMENSIONS TO BE CHECKED ON SITE BY CONTRACTOR BEFORE COMMENCEMENT OF WORK
 4. ARCHITECT TO BE NOTIFIED OF ANY OMISSIONS OR ERRORS
 5. SOMEONE HANDED A SUB-17/70W AREA (1182 IN BASEMENT)

PARKING STATISTICS
 PARKING REQUIREMENT 18
 REPLACE GARAGES
 DWELLING SPACES 8
 2 PER UNIT
 MANY ARE ROBS
 OF 4 OPEN BAYS

9110012R3

| | |
|----------------|------------------------|
| JOB TITLE | MARSTON CLOSE |
| DRAWING TITLE | BASEMENT PARKING LEVEL |
| DATE | DEC 1994 |
| SCALE | 1:100 |
| DRAWING NUMBER | RT 20/322 |
| PERSON | |

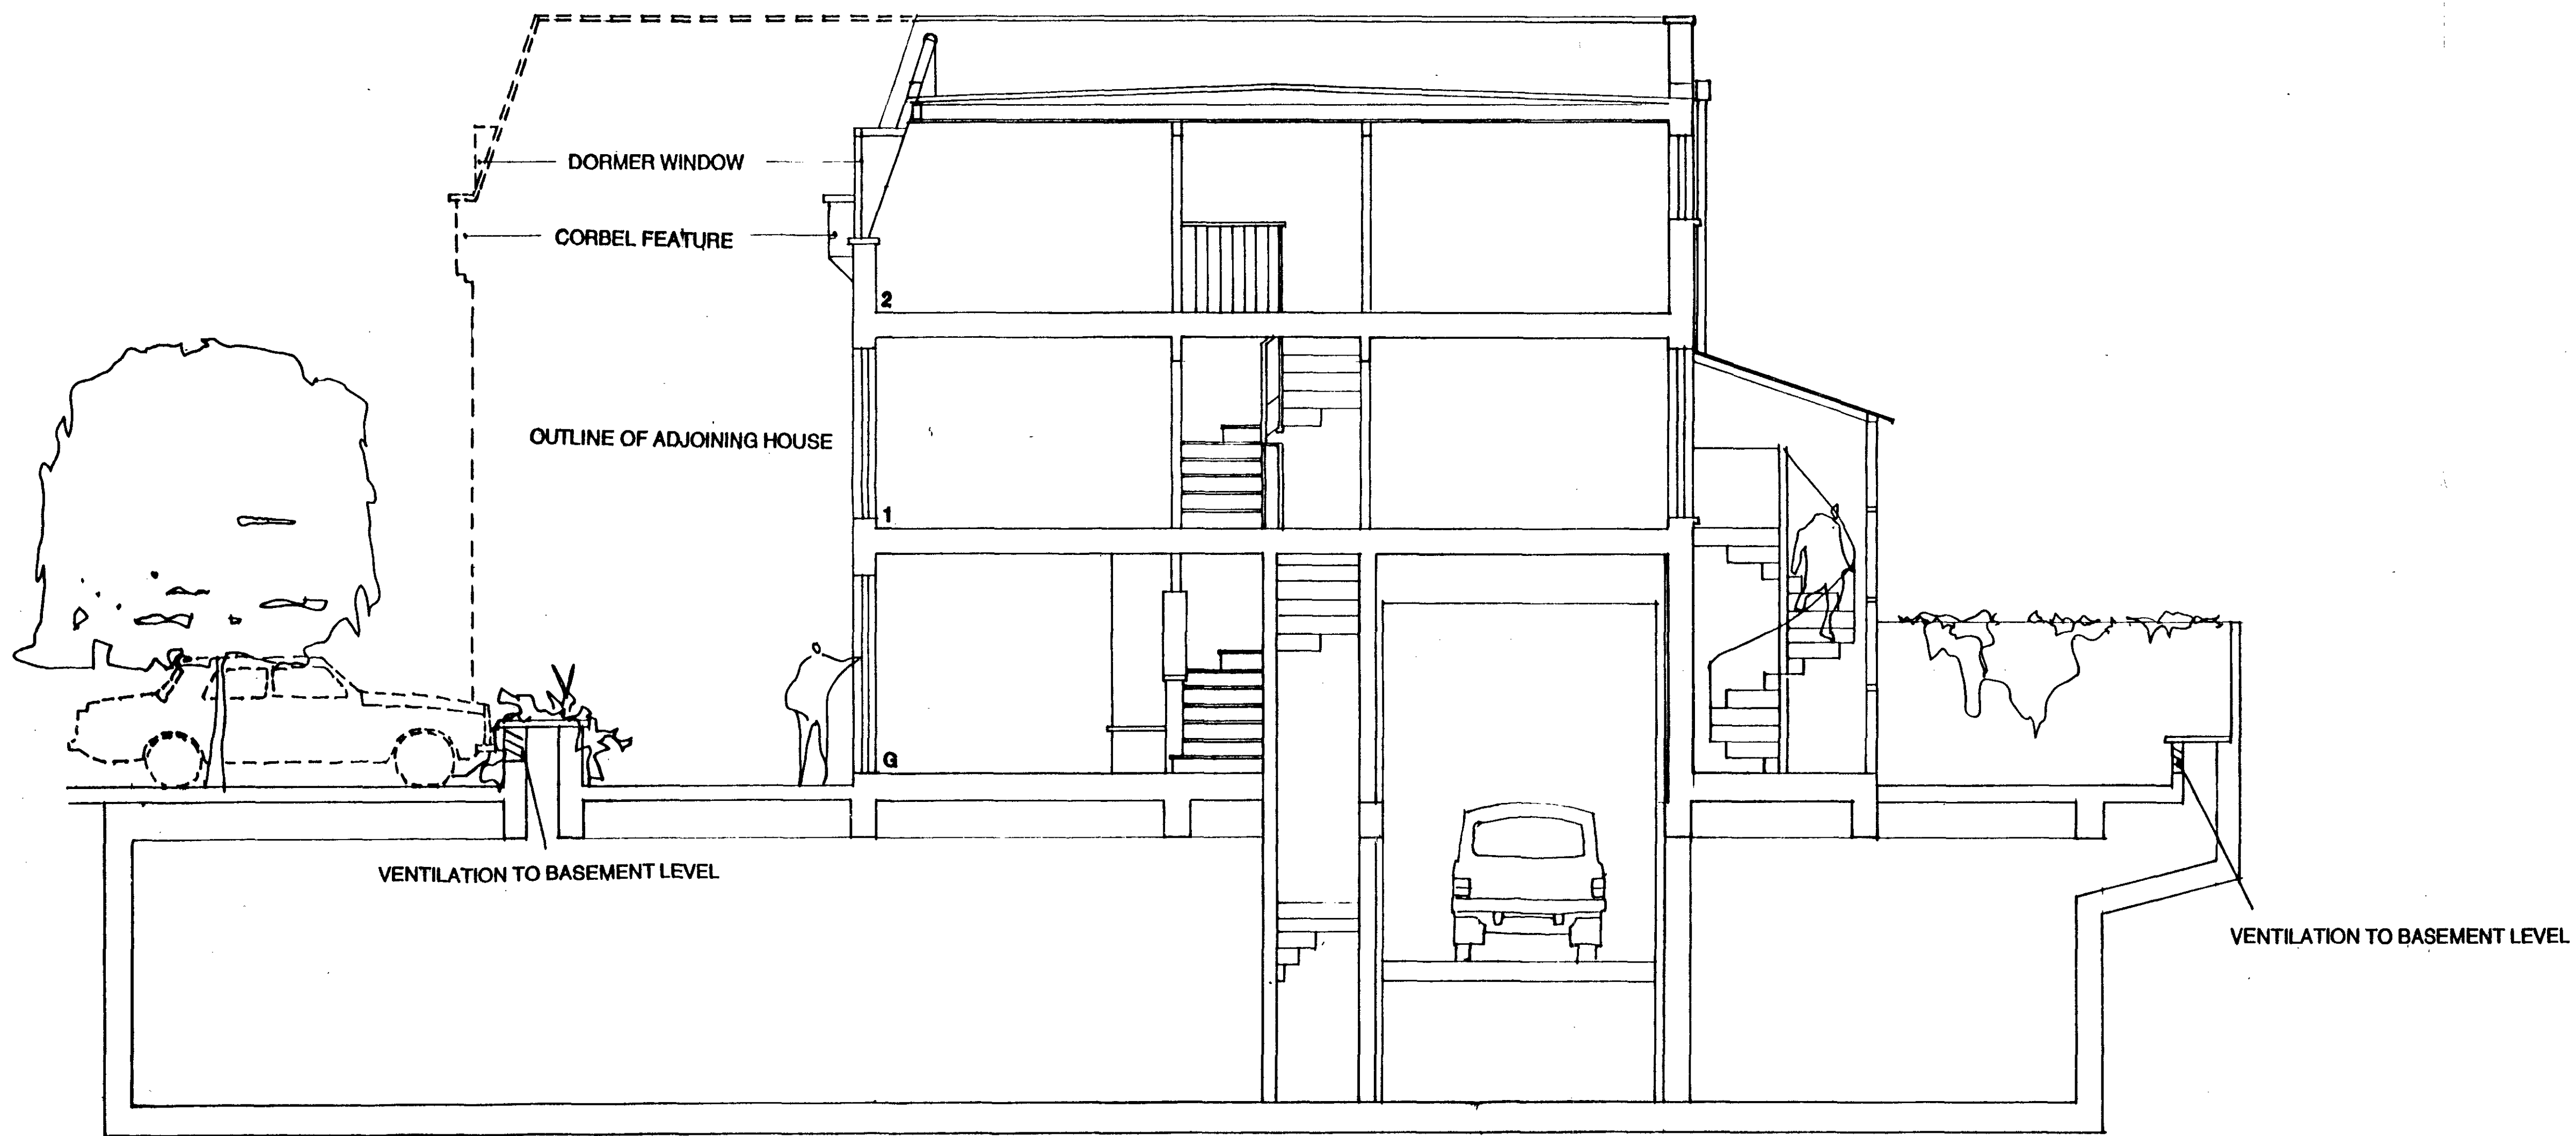


SECTION AA

- NOTES
1. THIS DRAWING IS COPYRIGHT ©
 2. THIS DRAWING IS NOT TO BE SCALED
 3. ALL DIMENSIONS TO BE CHECKED ON SITE BY CONTRACTOR BEFORE COMMENCEMENT OF WORK
 4. ARCHITECT TO BE NOTIFIED OF ANY OMISSIONS OR ERRORS
 5. SCHEMATIC DRAWING & SHOWN-TYPICAL RA-LOCATED IN ENTIREMENT

19110012R3


| | |
|----------------|---------------|
| JOB TITLE | MARSTON CLOBE |
| DRAWING TITLE | SECTION |
| DATE | DEC 1994 |
| SCALE | 1:50 |
| DRAWING NUMBER | RT20:324 |
| REVISION | |

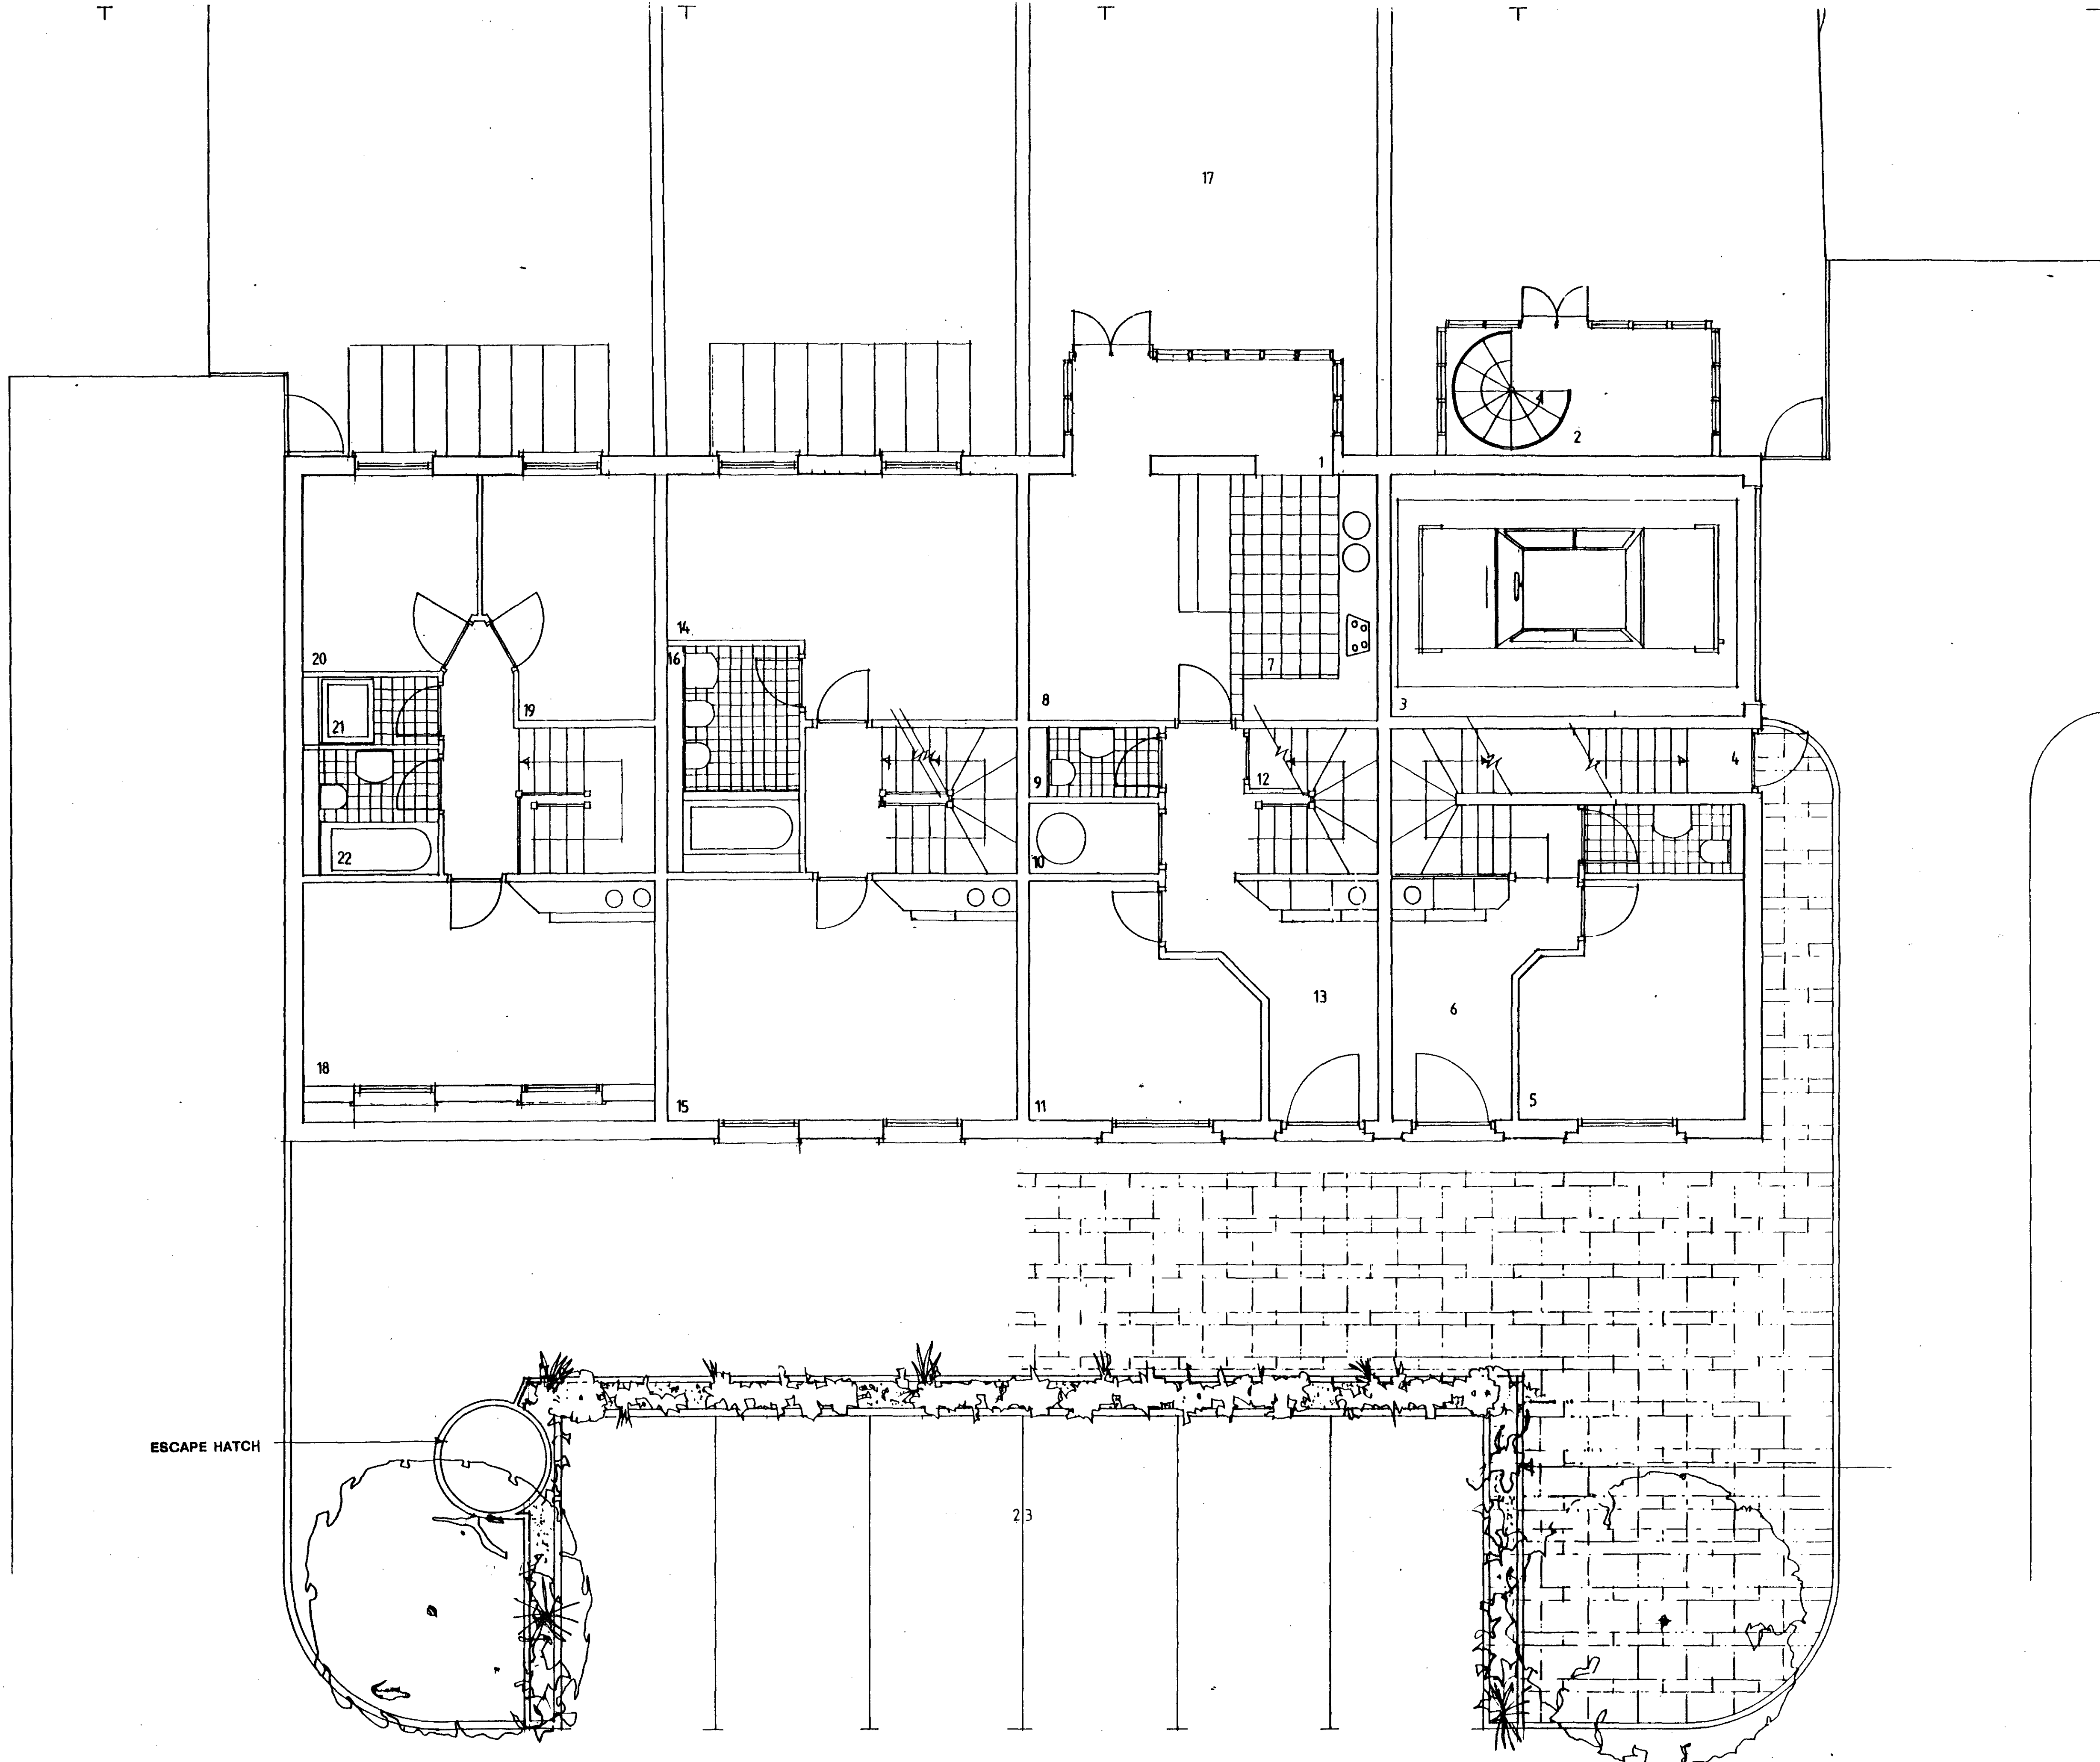

NOTES
 1. THIS DRAWING IS COPYRIGHT ©
 2. THIS DRAWING IS NOT TO BE COPIED
 3. ALL DIMENSIONS TO BE CHECKED ON SITE BY CONTRACTOR BEFORE COMMENCEMENT OF WORK
 4. ARCHITECT TO BE NOTIFIED OF ANY OMISSIONS OR ERRORS
 5. SCHEME MARKED & SIGN-STATION RELAYED IN MEASUREMENT.


- KEY
- 1 CONSERVATORY
 - 2 STAIR LINK TO GARDEN/FIRST FLOOR
 - 3 CAR LIFT
 - 4 BASEMENT ACCESS
 - 5 STUDY/BED
 - 6 HALLWAY
 - 7 KITCHEN
 - 8 FAMILY ROOM
 - 9 TOILET
 - 10 STORE/HWC
 - 11 DINING
 - 12 CUPBOARD
 - 13 HALLWAY
 - 14 BEDROOM
 - 15 LIVING ROOM
 - 16 EN-SUITE BATH
 - 17 GARDEN
 - 18 BED 2
 - 19 BED 3
 - 20 BED 4
 - 21 SHOWER
 - 22 BATH
 - 23 CAR PARKING

9110012R3

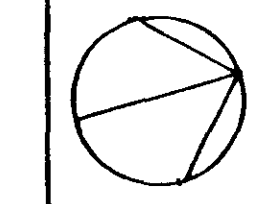

SECOND FLOOR: UNIT 1 & 2 (UNIT 2 FINISHED) FIRST FLOOR: UNIT 1 & 3 (UNIT 2 FINISHED) GROUND FLOOR: UNIT 1 & 2 (UNIT 2 FINISHED) GROUND FLOOR: UNIT 4

| | |
|----------------|---------------|
| JOB TITLE | MARSTON CLOSE |
| DRAWING TITLE | PLANS |
| DATE | DEC 1994 |
| SCALE | 1:50 |
| DRAWING NUMBER | RT 20/323 |
| REVISION | |

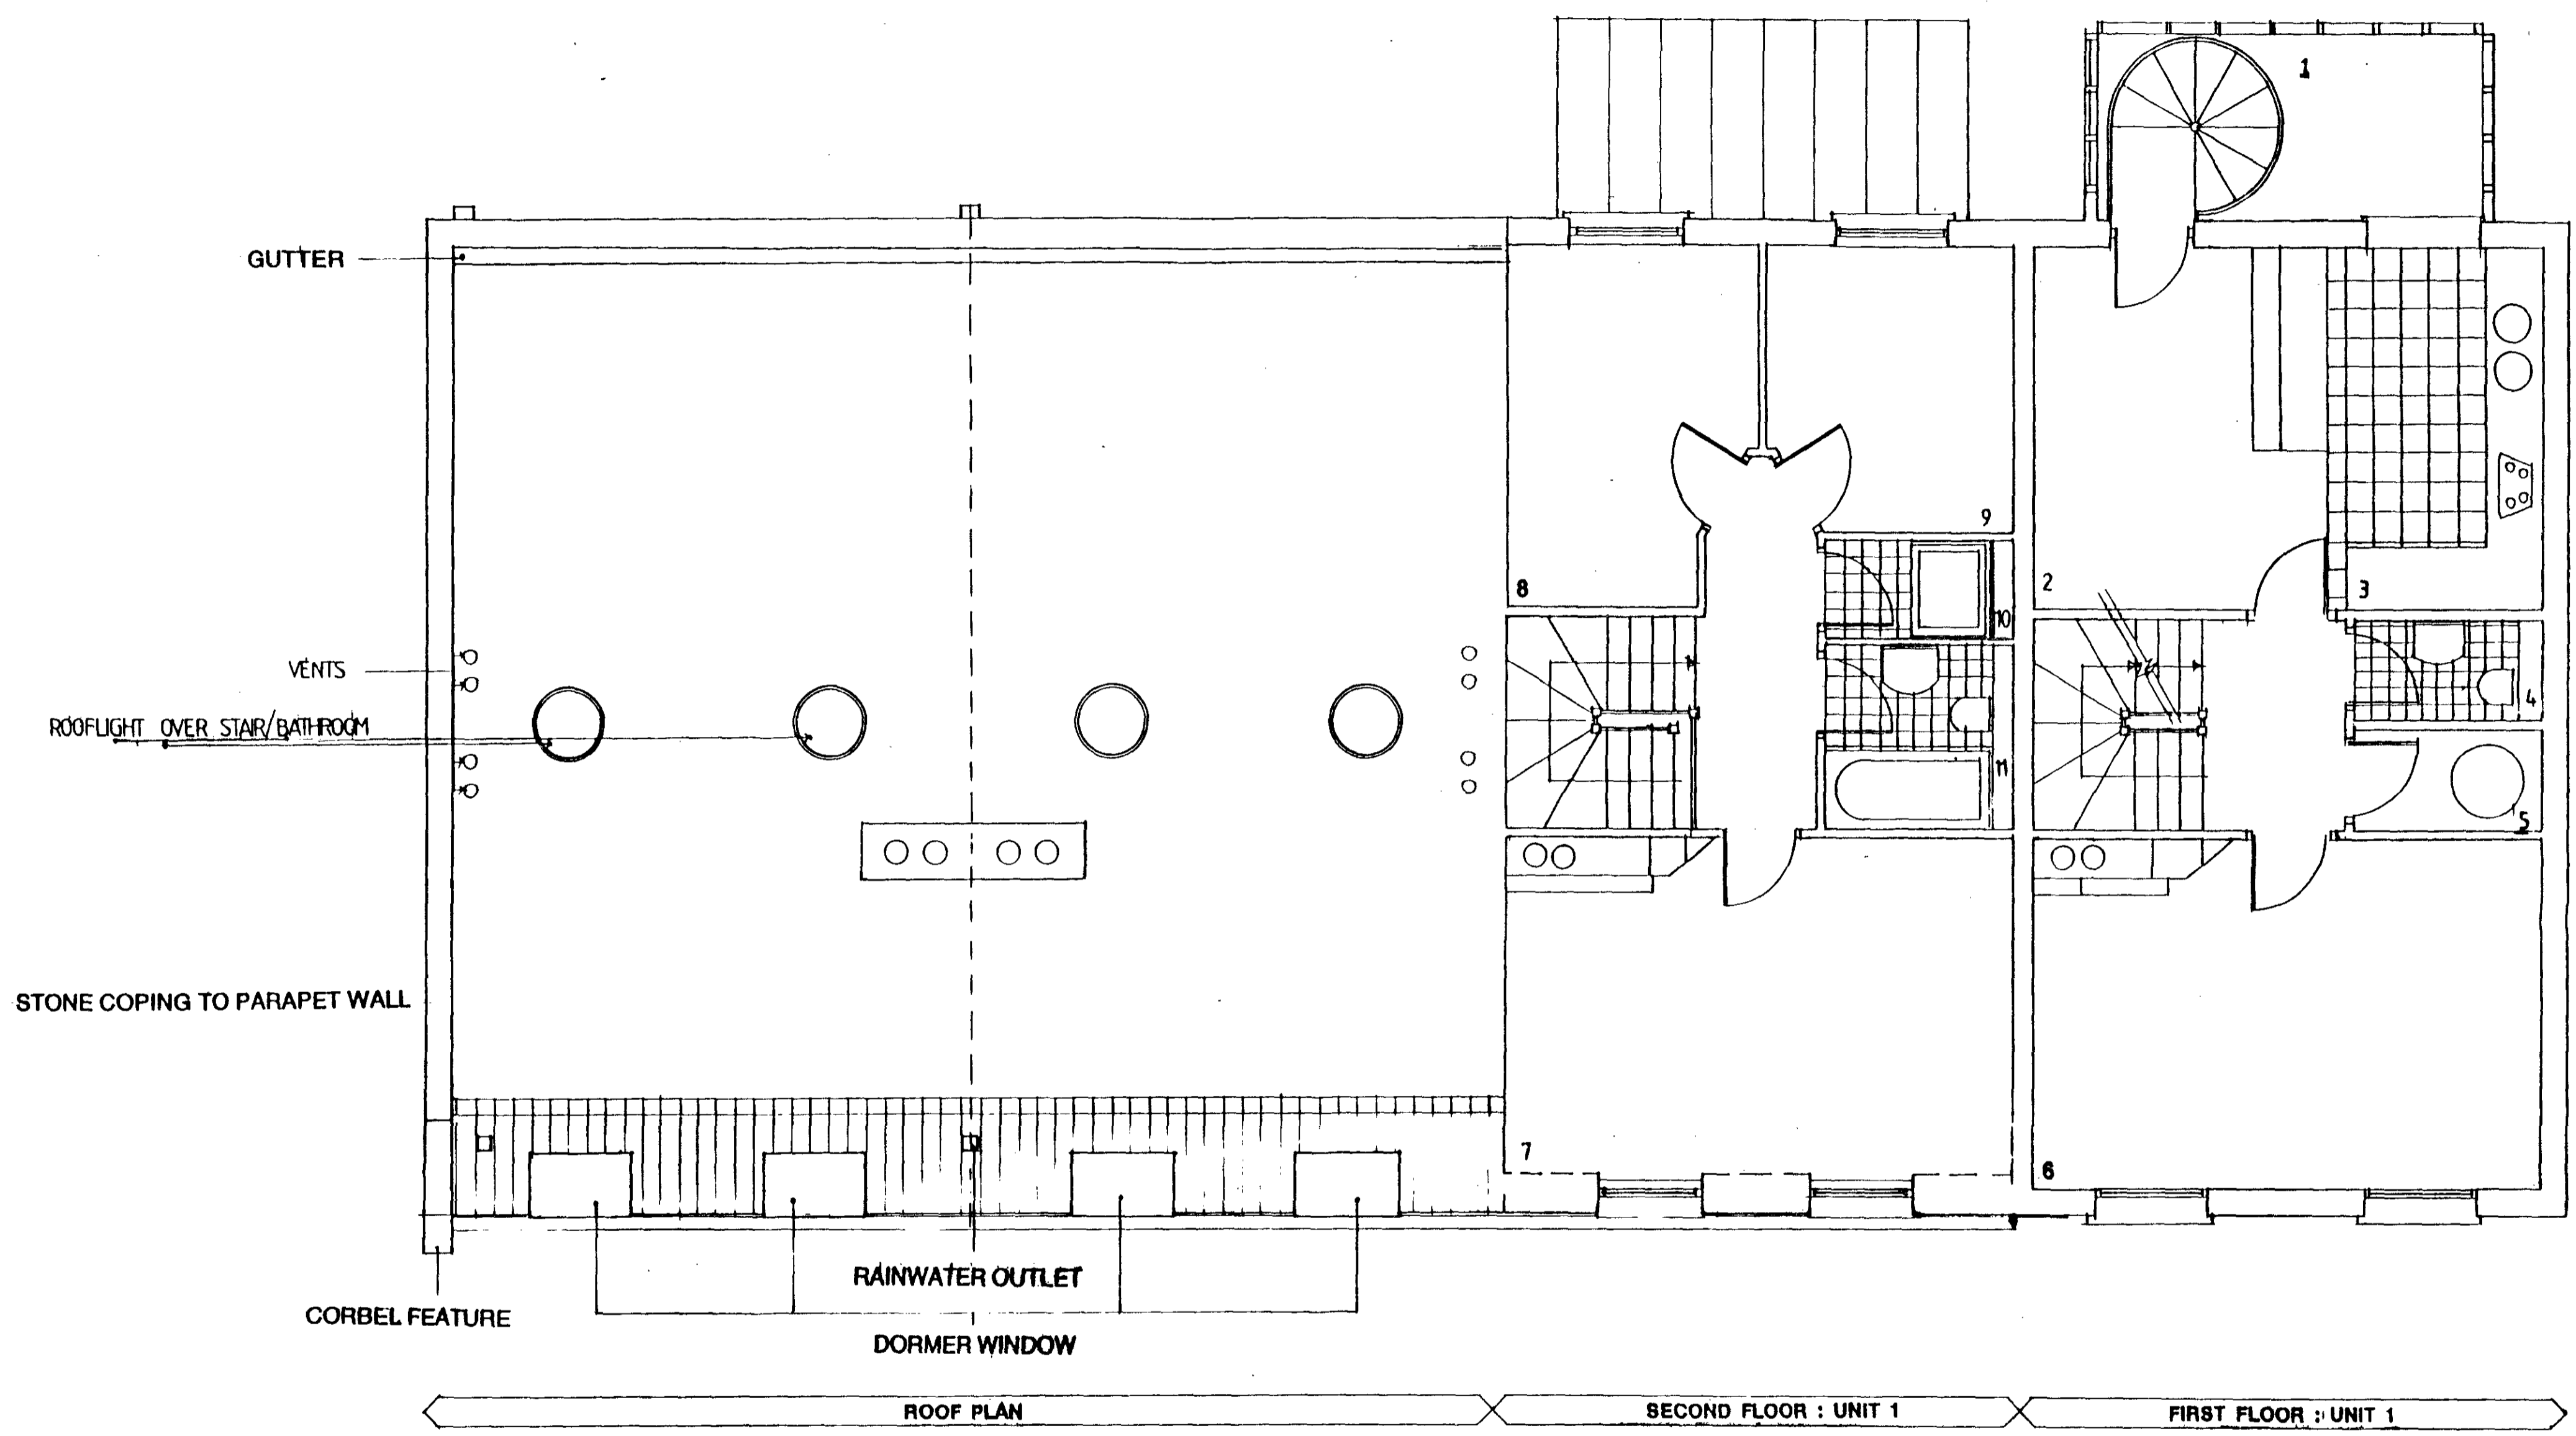

NOTES
 1. THIS DRAWING IS COPYRIGHT ©
 2. THIS DRAWING IS NOT TO BE SCALED
 3. ALL DIMENSIONS TO BE CHECKED ON SITE BY CONTRACTOR BEFORE COMMENCEMENT OF WORK
 4. PROTECT TO BE NOTED BY ANY CHANGE OF WORK
 5. EXISTING WALLS & RA-TATION MAINTAINED IN DRAWING.

- KEY
- 1. STAIR TO GARDEN
 - 2. DINING
 - 3. KITCHEN
 - 4. TOILET
 - 5. COATS/HWC
 - 6. LIVING ROOM
 - 7. BED 1
 - 8. BED 2
 - 9. BED 3
 - 10. SHOWER
 - 11. BATH

9110012R3

| | |
|----------------|---------------|
| JOB TITLE | MARSTON CLOSE |
| DRAWING TITLE | PLANS & ROOF |
| DATE | DEC 1994 |
| SCALE | 1:50 |
| DRAWING NUMBER | RT 20/327 |
| REVISION | |




- 1 STOCK BRICK TO MATCH NEIGHBOURING HOUSING
- 2 PAINTED TIMBER SASH WINDOWS
- 3 TILED MANSARD ROOF (TO MATCH NEIGHBOURING ROOF)
- 4 HARDWOOD PANELLED DOORS
- 5 CORBEL
- 6 PAINTED TIMBER DORMER WINDOW
- 7 RAINWATER OUTLETS

NOTES:
 1. THIS DRAWING IS COPYRIGHT ©
 2. THIS DRAWING IS NOT TO BE SCALED
 3. ALL DIMENSIONS TO BE CHECKED ON SITE BY CONTRACTOR BEFORE COMMENCEMENT OF WORK
 4. ARCHITECT TO BE NOTIFIED OF ANY OMISSIONS OR ERRORS
 5. SCHEME FINISHED & SUBMITTED AS SHOWN IN DRAWING.

9110012R3

JOB TITLE MARSTON CLOSE
 DRAWING TITLE FRONT ELEVATION
 DATE DEC 1994 DRAWN DMG
 SCALE 1:50 CHECK
 DRAWING NUMBER RT20:325
 REVISION

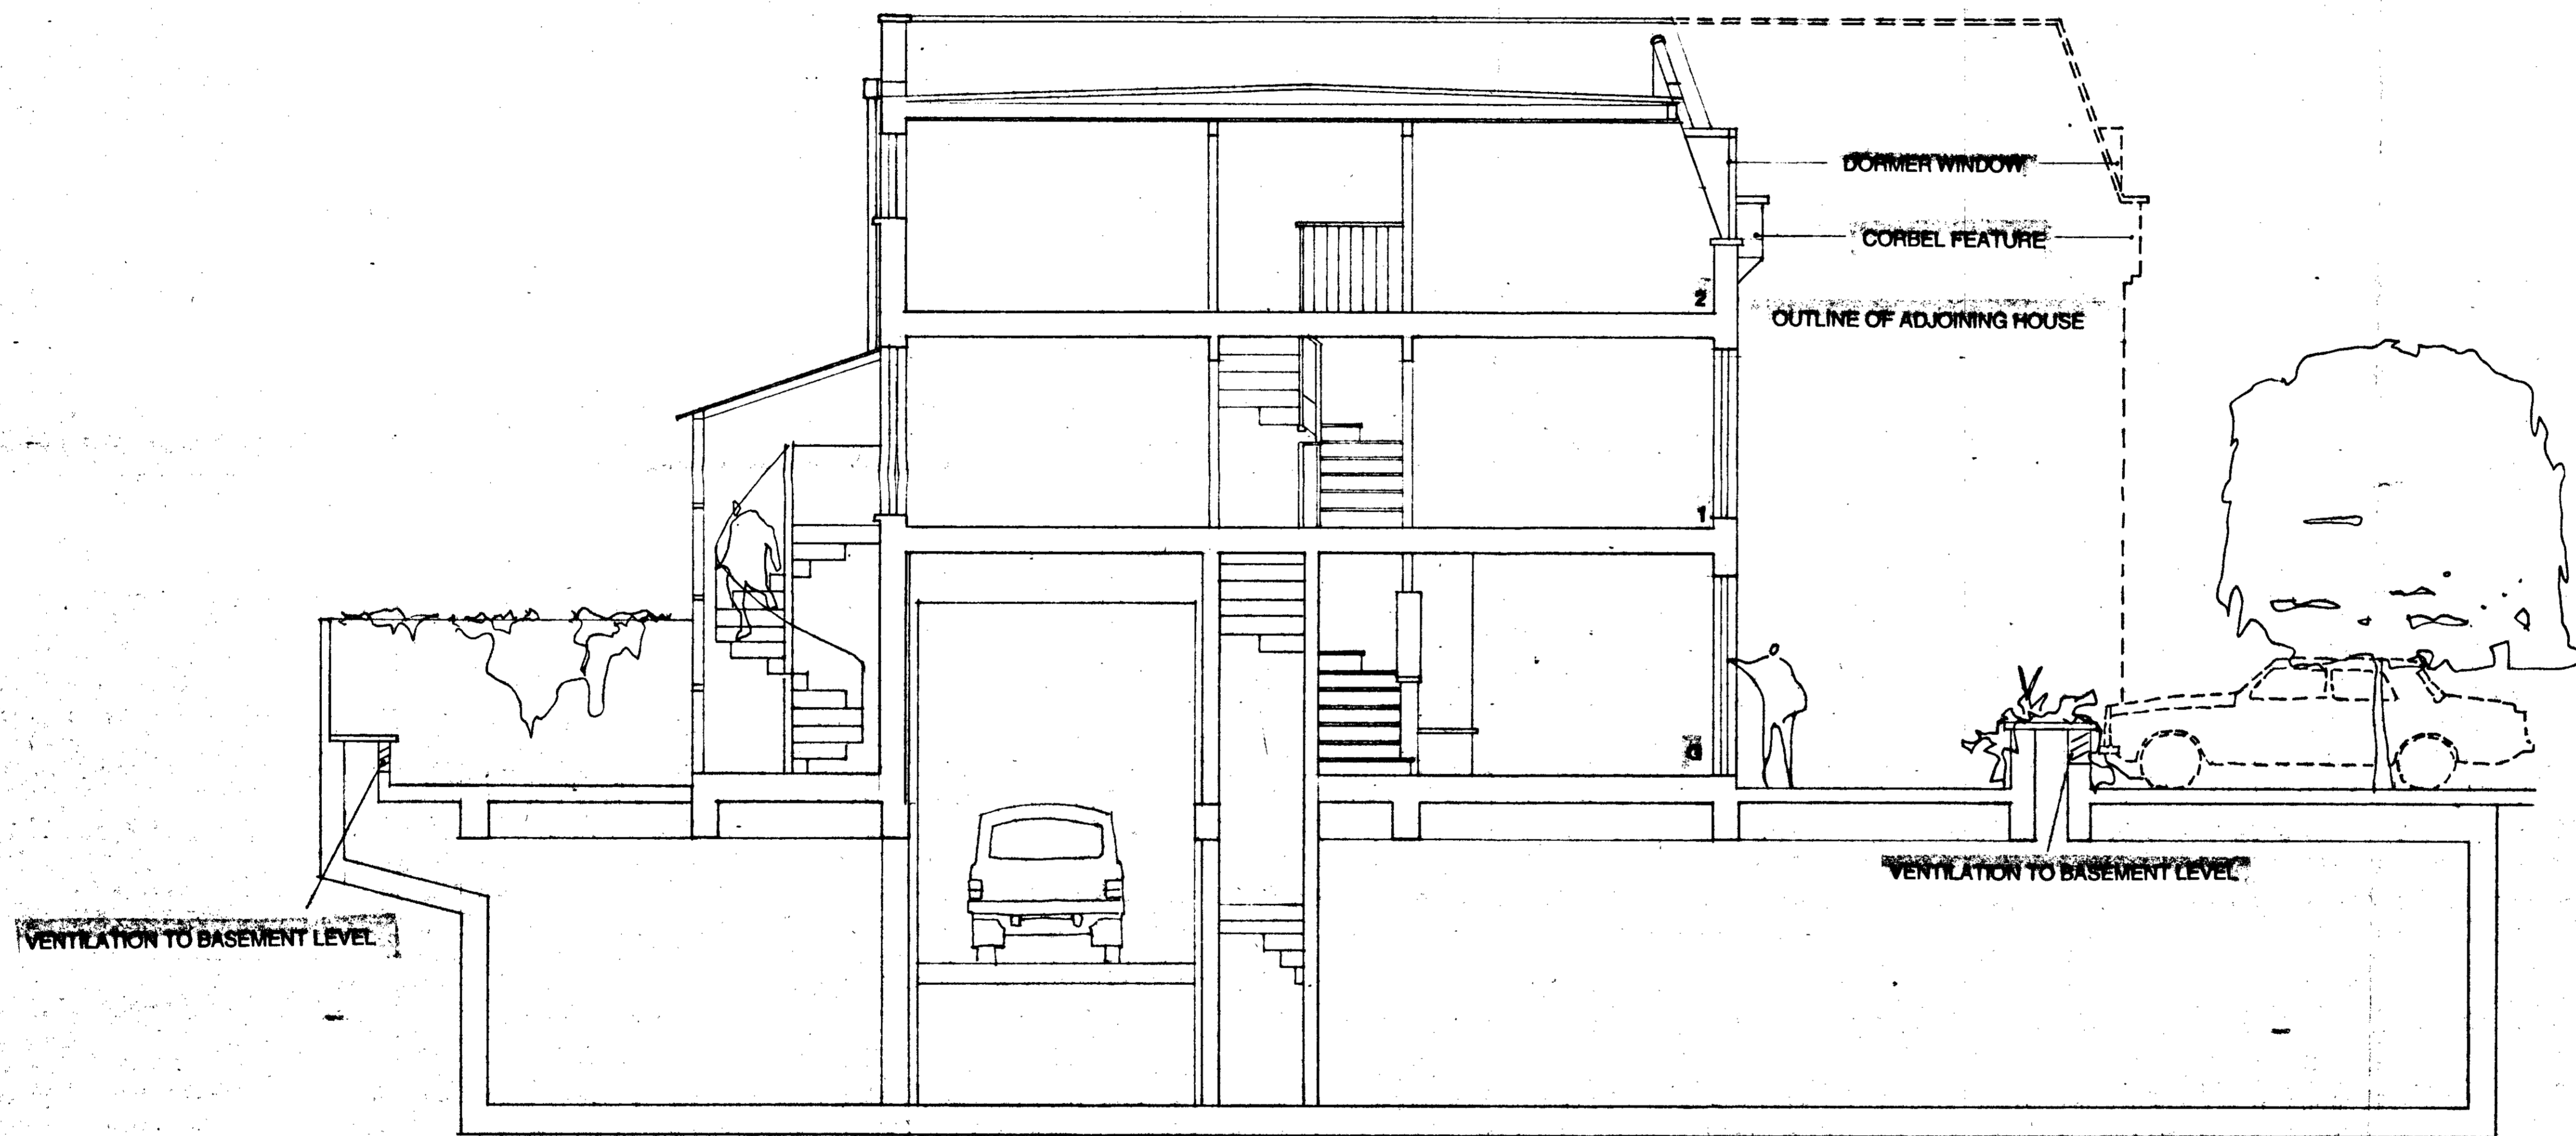

SECTION AA


NOTES:
 1. THIS DRAWING IS COPYRIGHT ©
 2. THIS DRAWING IS NOT TO BE SCALED
 3. ALL DIMENSIONS TO BE CHECKED ON SITE BY CONTRACTOR BEFORE COMMENCEMENT OF WORK
 4. ARCHITECT TO BE NOTIFIED OF ANY OMISSIONS OR ERRORS

| | |
|----------------|---------------|
| JOB TITLE | MARSTON CLOSE |
| DRAWN BY | SECTION |
| DATE | OCTOBER 1994 |
| SCALE | DMG |
| DRAWING NUMBER | HT20: 314 |




- 1 STOCK BRICK TO MATCH NEIGHBOURING HOUSING
- 2 PAINTED TIMBER SASH WINDOWS
- 3 TILED MANSARD ROOF (TO MATCH NEIGHBOURING ROOF)
- 4 HARDWOOD PANELLED DOORS
- 5 CORBEL
- 6 PAINTED TIMBER DORMER WINDOW
- 7 RAINWATER OUTLETS

NOTES
 1. THIS DRAWING IS COPYRIGHT ©
 2. THIS DRAWING IS NOT TO BE SCALED
 3. ALL DIMENSIONS TO BE CHECKED ON SITE BY CONTRACTOR BEFORE COMMENCEMENT OF WORK
 4. ARCHITECT TO BE NOTIFIED OF ANY OMISSIONS OR ERRORS

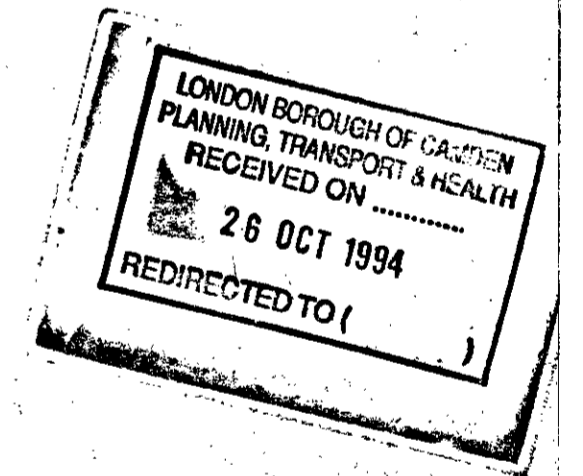


| | |
|----------------|-----------------|
| DATE | 26 OCT 1994 |
| PROJECT | MARSTON CLOSE |
| DRAWING NO. | FRONT ELEVATION |
| SCALE | 1:50 |
| DRAWING NUMBER | RT20.315 |

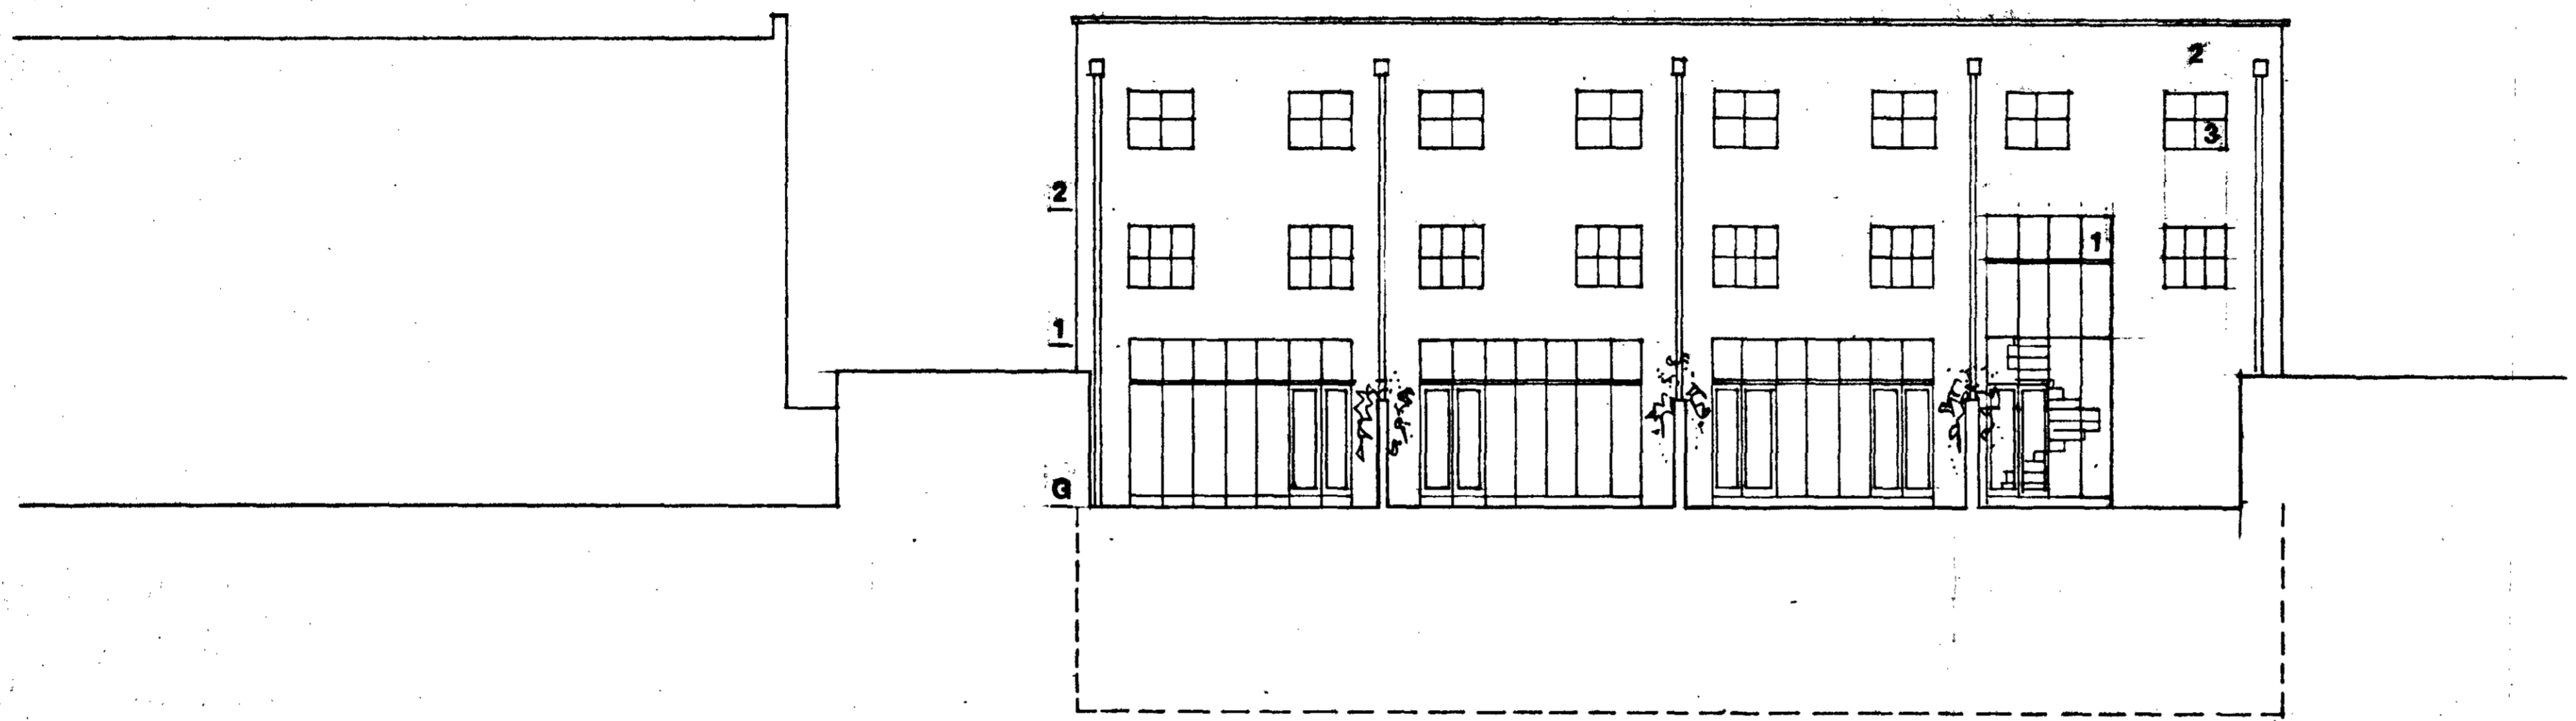


NOTES
 1. THIS DRAWING IS COPYRIGHT ©
 2. THIS DRAWING IS NOT TO BE SCALED
 3. ALL DIMENSIONS TO BE CHECKED ON SITE BY CONTRACTOR BEFORE COMMENCEMENT OF WORK
 4. ARCHITECT TO BE NOTIFIED OF ANY OMISSIONS OR ERRORS

LONDON BOROUGH OF CAMDEN
 PLANNING, TRANSPORT & HEALTH
 RECEIVED ON
 26 OCT 1994
 REDIRECTED TO ()

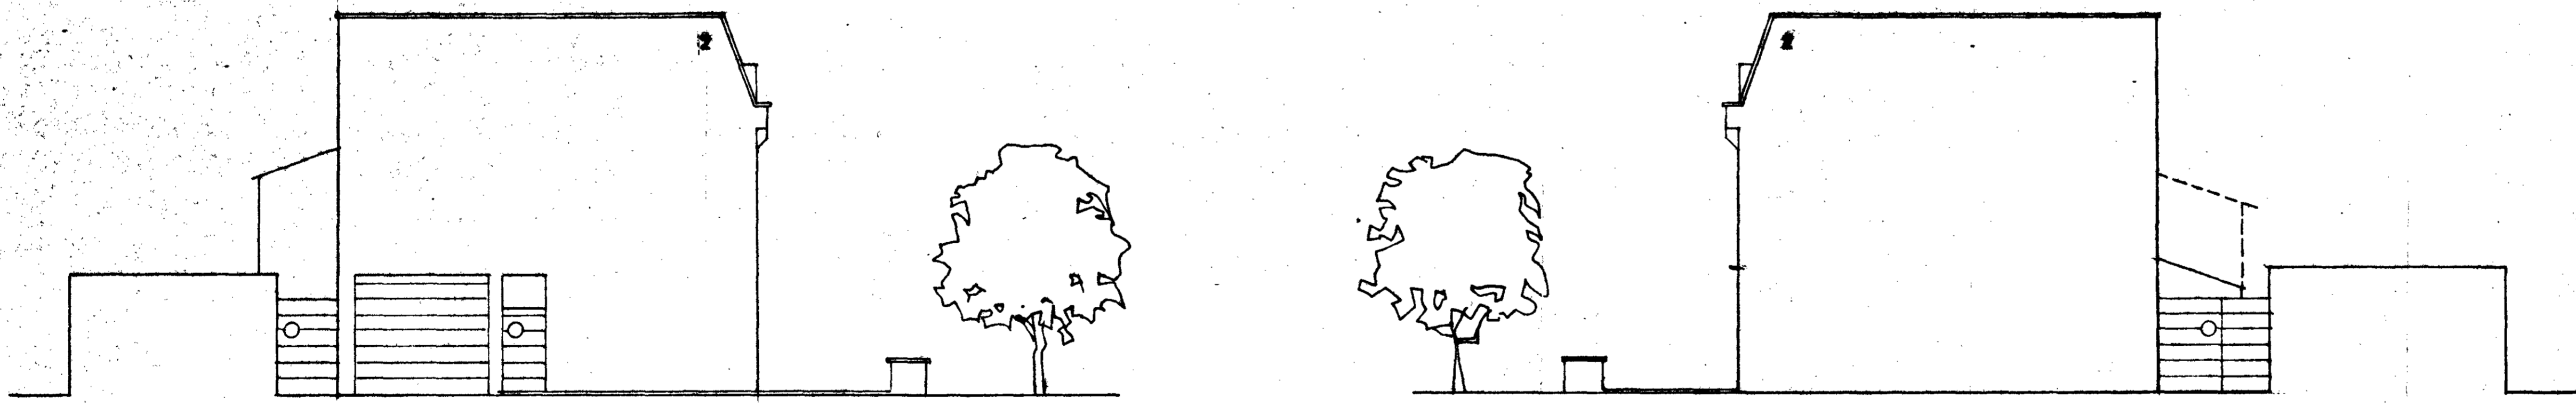

1 GLAZED CONSERVATORY
 2 STOCK BRICK TO MATCH NEIGHBOURING HOUSING
 3 PAINTED TIMBER SASH WINDOW


JOB NO. MARSTON CLOSE
 DRAWING TYPE ELEVATIONS
 DATE OCTOBER 1994 - author DMG
 SCALE 1:100
 DRAWING NUMBER RT20:316
 REVISION

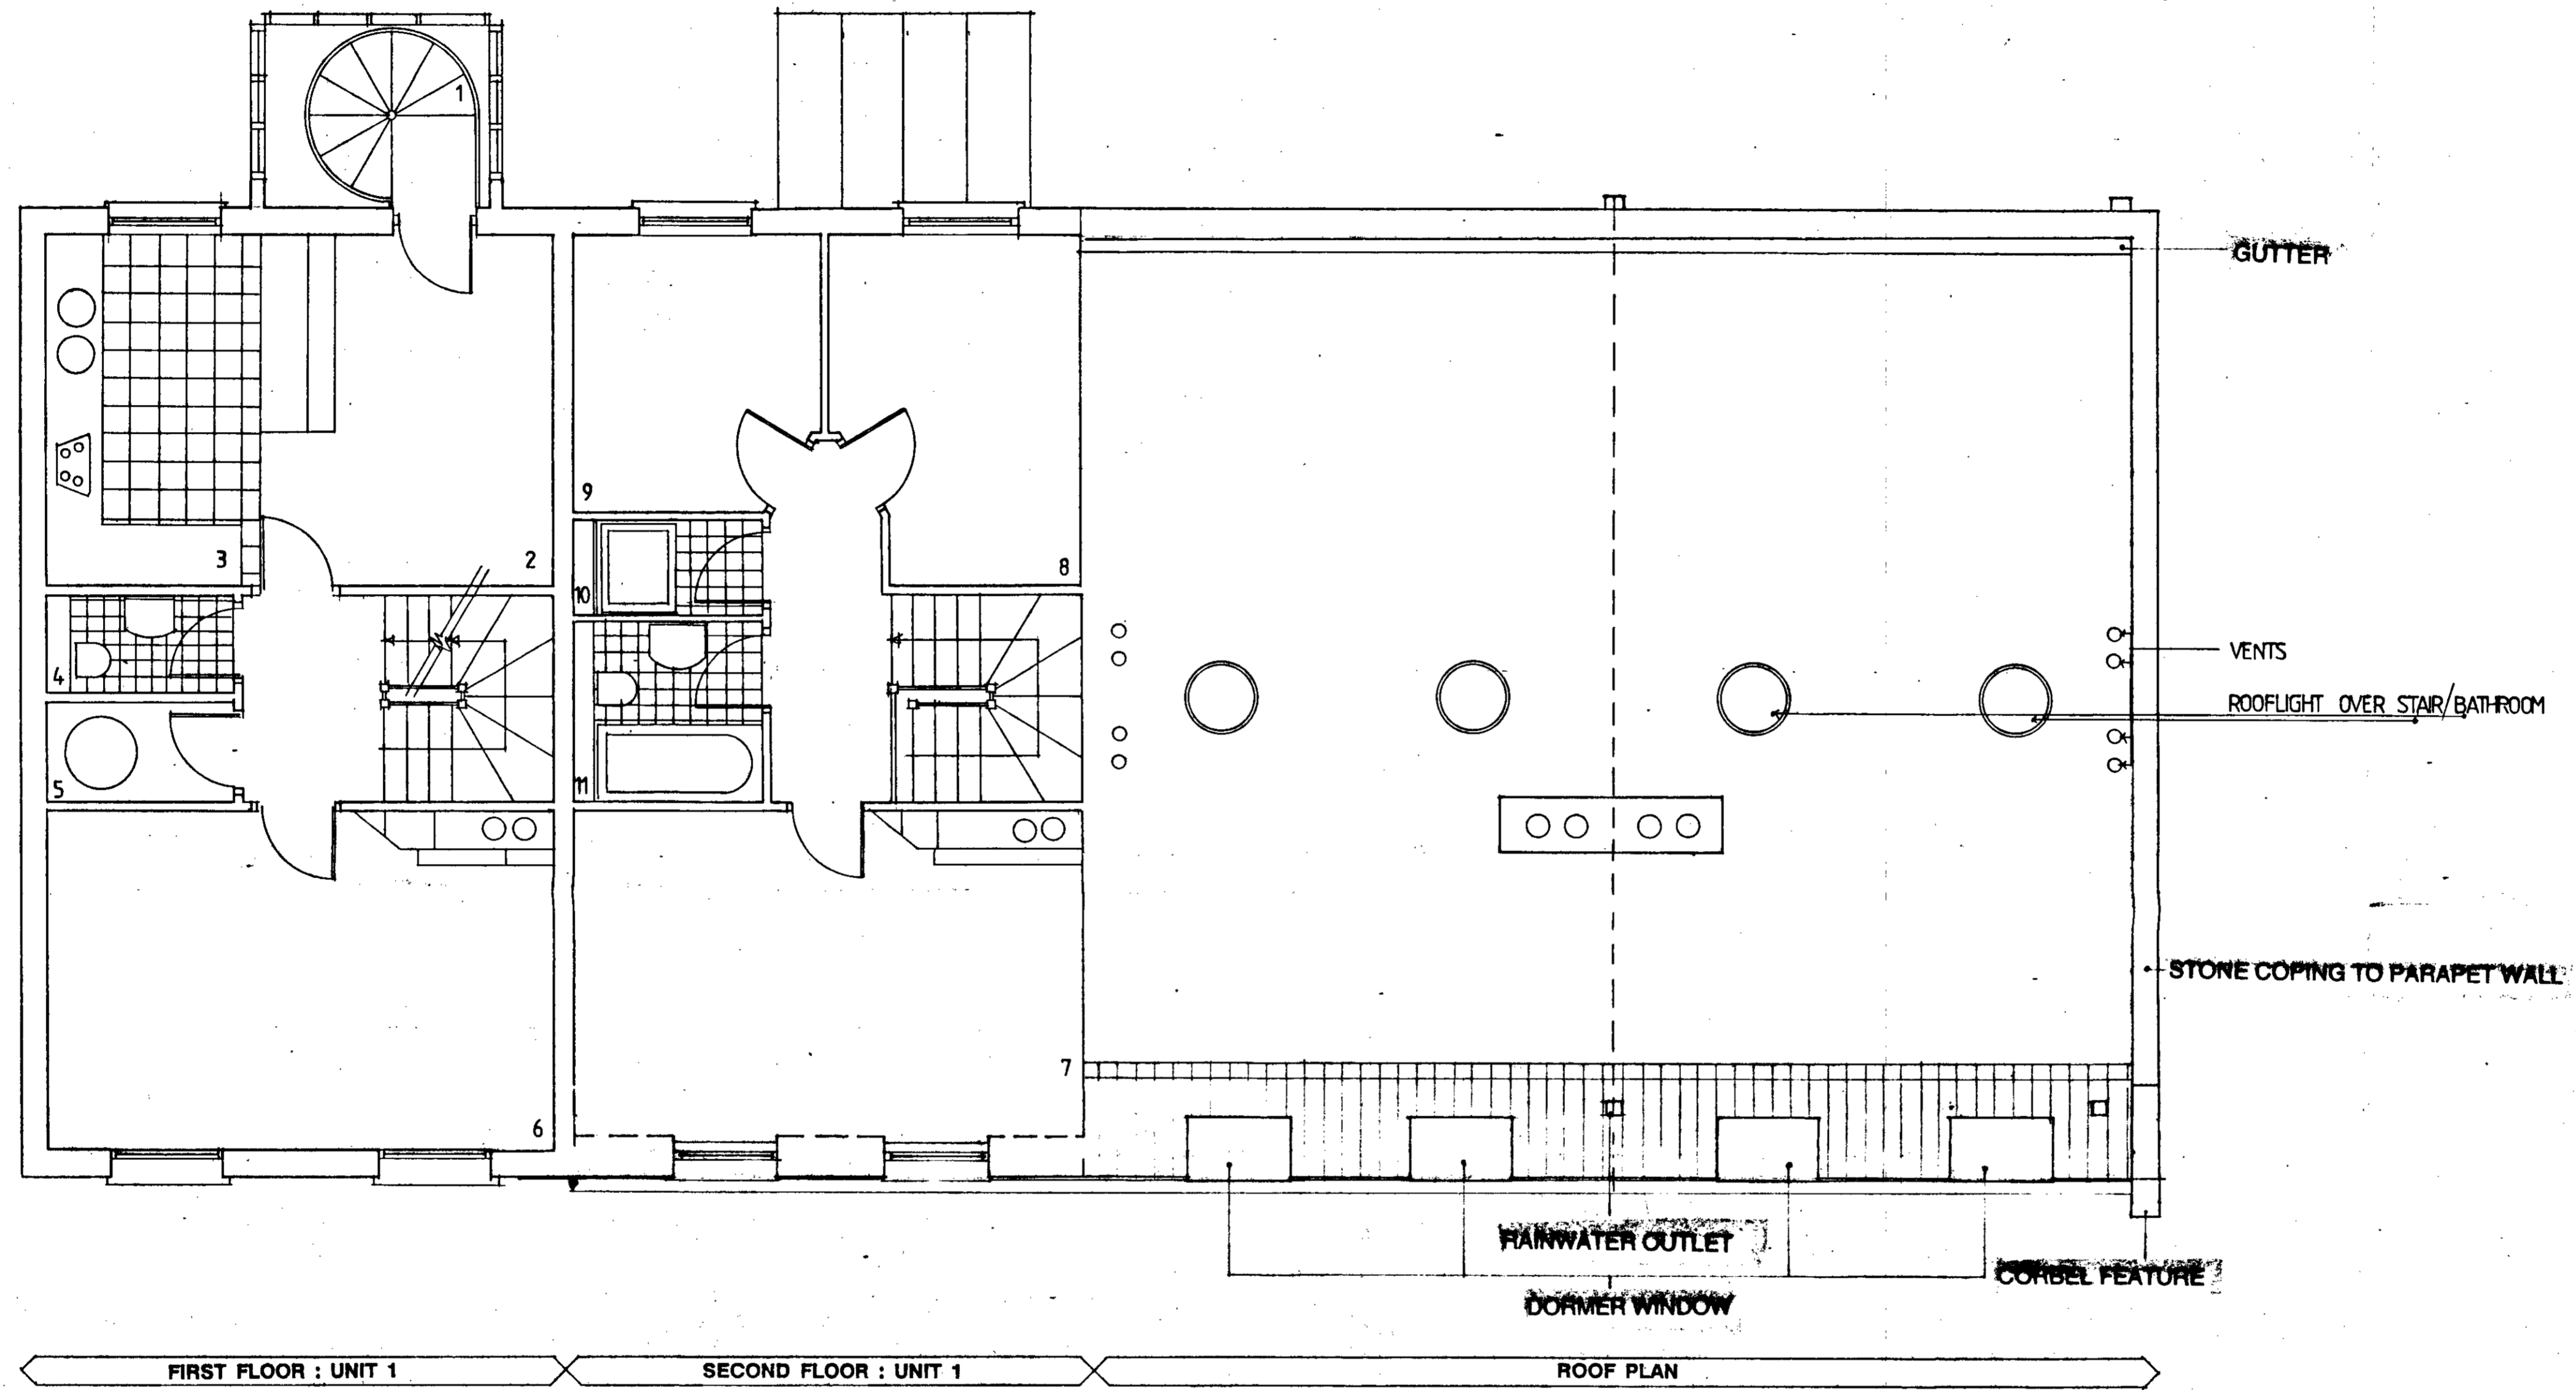

NOTES
 1. THIS DRAWING IS COPYRIGHT ©
 2. THIS DRAWING IS NOT TO BE SCALED
 3. ALL DIMENSIONS TO BE CHECKED ON SITE BY CONTRACTOR BEFORE COMMENCEMENT OF WORK
 4. ARCHITECT TO BE NOTIFIED OF ANY OMISSIONS OR ERRORS

- KEY
1. STAIR TO GARDEN
 2. DINING
 3. KITCHEN
 4. TOILET
 5. COATS/HWC
 6. LIVING ROOM
 7. BED 1
 8. BED 2
 9. BED 3
 10. SHOWER
 11. BATH


| | |
|----------------|---------------|
| JOB TITLE | MARSTON CLOSE |
| DRAWING TITLE | PLANS & ROOF |
| DATE | OCTOBER 1994 |
| SCALE | 1:50 |
| DRAWN BY | DMG |
| CHECKED BY | |
| PROJECT NUMBER | RT 20/317 |
| REVISION | |

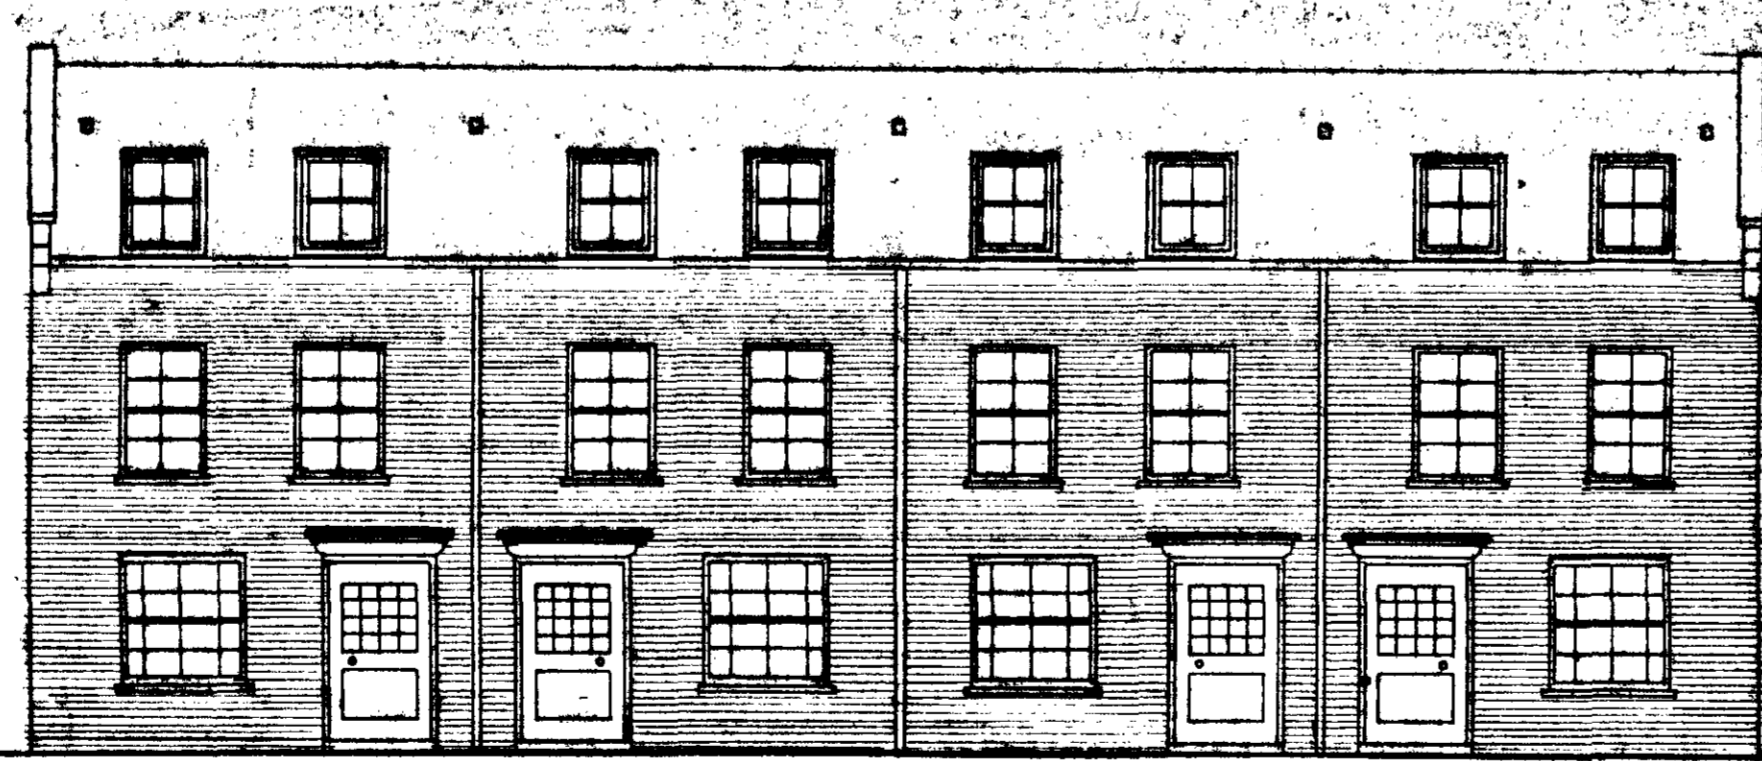

NOTES
1. THIS DRAWING IS COPYRIGHT ©
2. THIS DRAWING IS NOT TO BE SCALED
3. ALL DIMENSIONS TO BE CHECKED ON SITE BY CONTRACTOR BEFORE COMMENCEMENT OF WORK
4. ARCHITECT TO BE NOTIFIED OF ANY OMISSIONS OR ERRORS

LONDON BOROUGH OF GREEN
PLANNING, TRANSPORT & HEALTH
RECEIVED ON
26 OCT 1994
REDIRECTED TO ()



J26 MAR MARSTON CLOSE
DRAWING NO. CONTEXT - ELEVATIONS
DATE OCTOBER 1994 DRAWN DMG
SCALE 1:100
DRAWING NO. RT20: 316

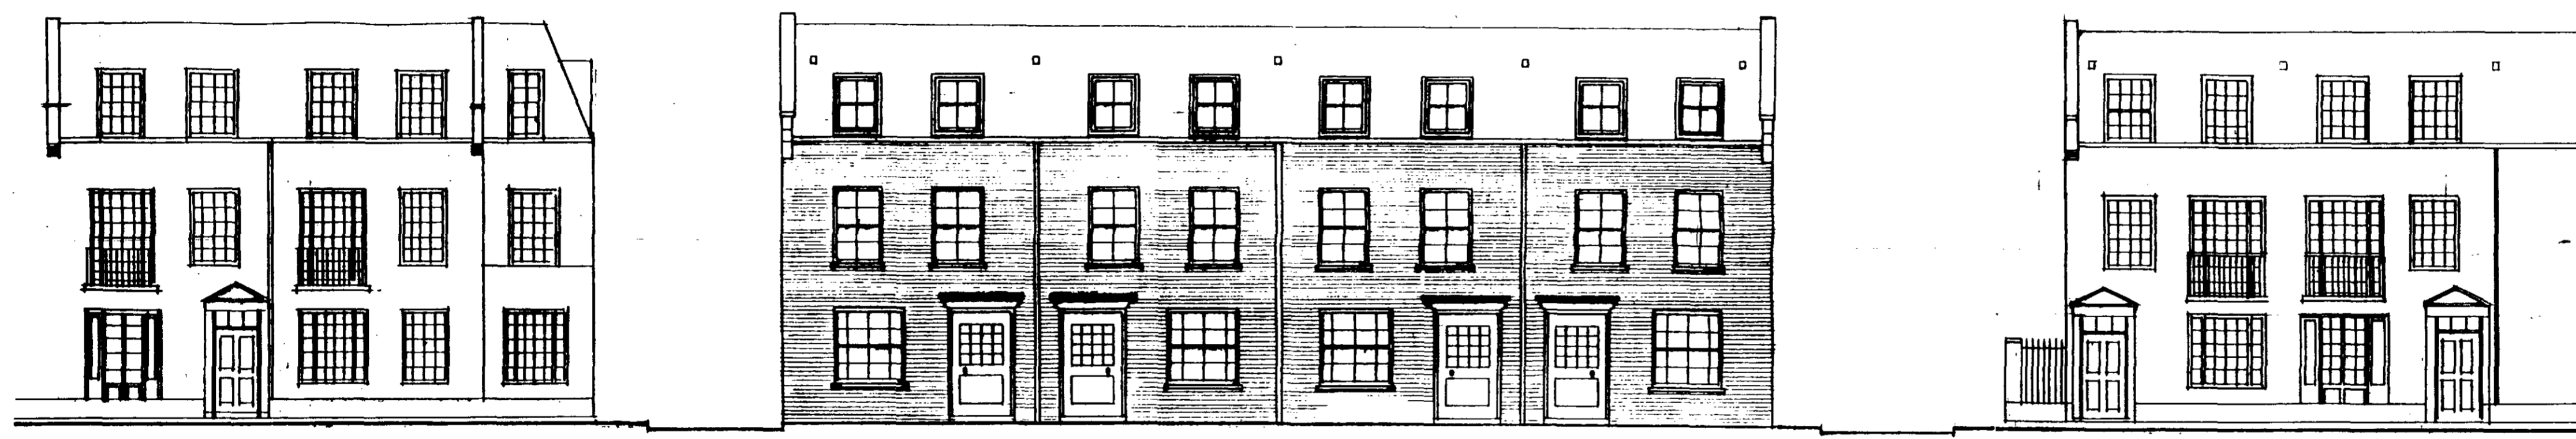

NOTES
1 THIS DRAWING IS COPYRIGHT ©
2 THIS DRAWING IS NOT TO BE SCALED
3 ALL DIMENSIONS TO BE CHECKED ON SITE BY CONTRACTOR BEFORE COMMENCEMENT OF WORK
4 ARCHITECT TO BE NOTIFIED OF ANY OMISSIONS OR ERRORS
5 SOMEWHAT HANDLED & SUBSTITUTION RESORTED TO BY CONTRACTOR


9110012R3

JOB TITLE MARSTON CLOSE
DRAWING TITLE CONTEXT: ELEVATIONS
DATE DEC 1994 DRAWN DMG
SCALE 1:100 CHECK
DRAWING NUMBER RT20: 328
REVISION

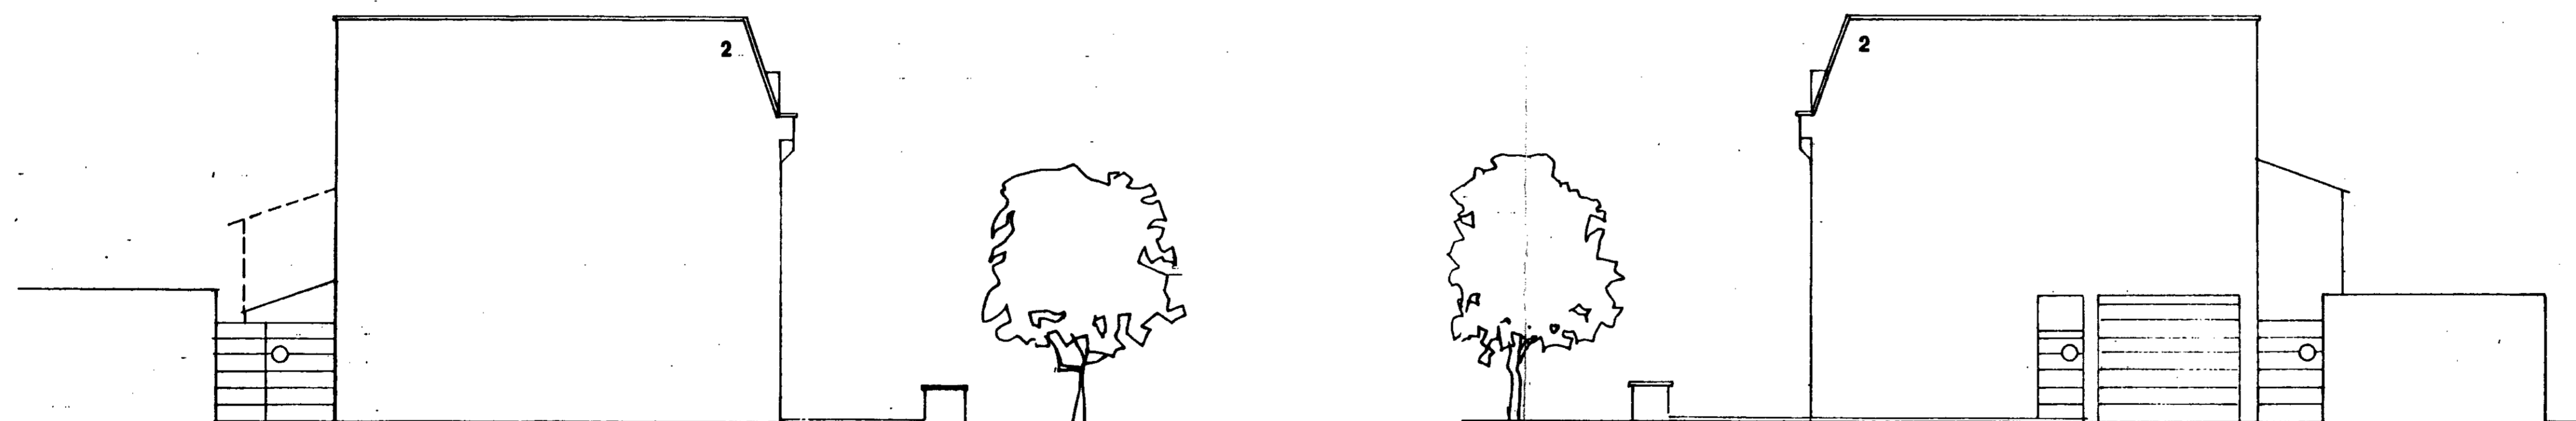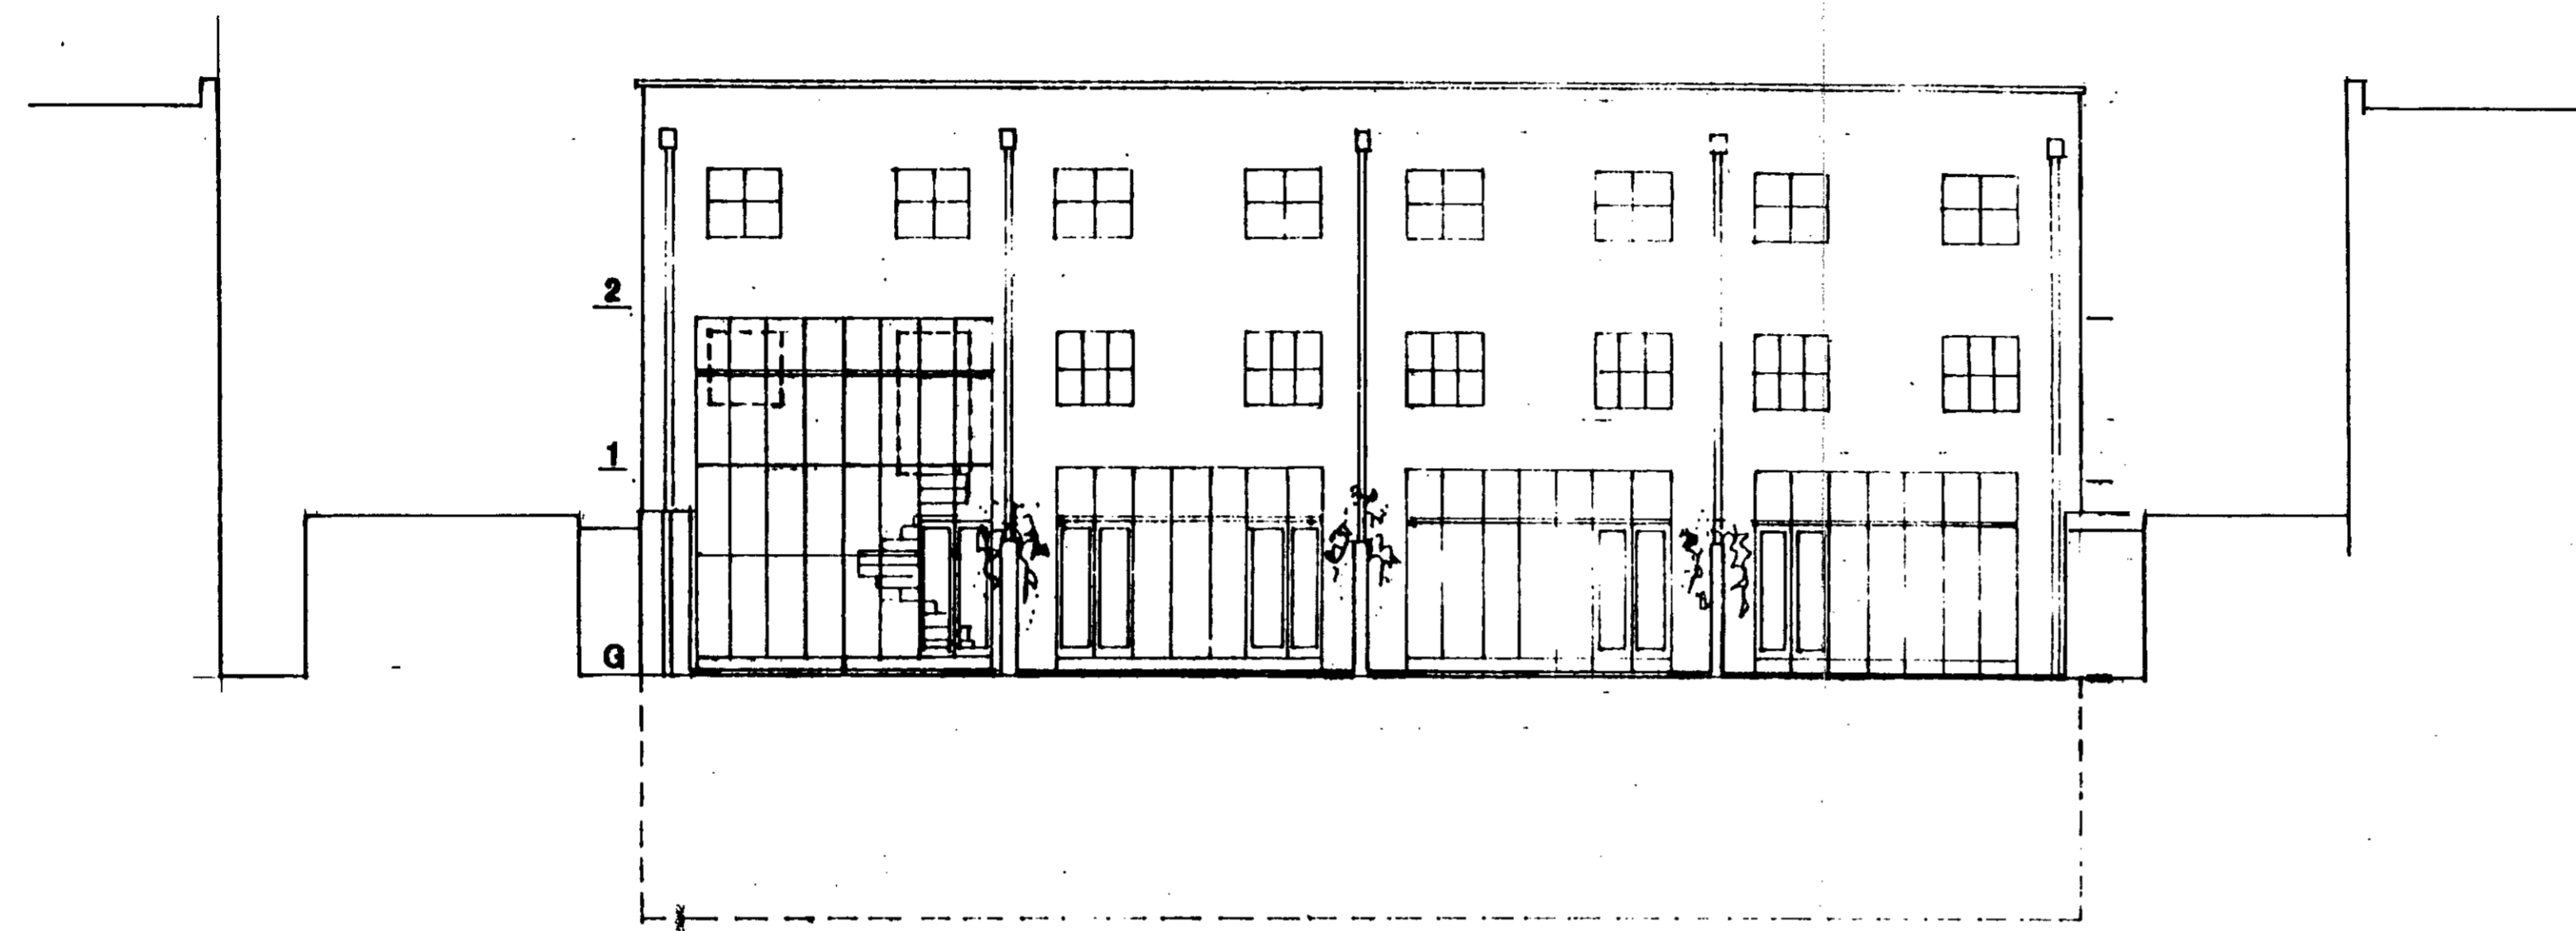


- 1 GLAZED CONSERVATORY
- 2 STOCK BRICK TO MATCH NEIGHBOURING HOUSING
- 3 PAINTED TIMBER SASH WINDOW

NOTES
 1 THIS DRAWING IS COPYRIGHT ©
 2 THIS DRAWING IS NOT TO BE SCALED
 3 ALL DIMENSIONS TO BE CHECKED ON SITE BY CONTRACTOR BEFORE COMMENCEMENT OF WORK
 4 ARCHITECT TO BE NOTIFIED OF ANY OMISSIONS OR ERRORS
 5. N/A: SCHEMATIC DRAWING & NOT TO BE USED FOR CONSTRUCTION.

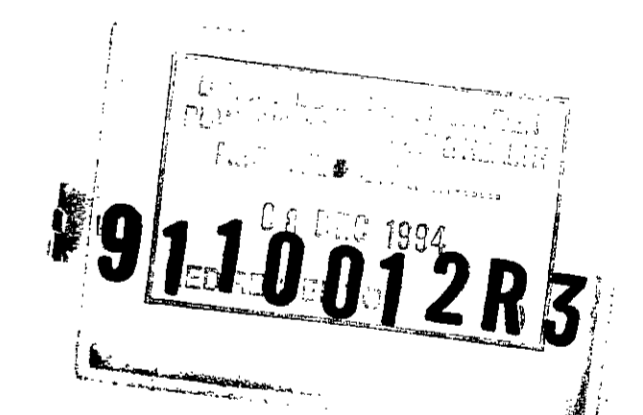

JOB TITLE MARSTON CLOSE
 DRAWING TITLE ELEVATIONS
 DATE DEC 1994! DRAWN DMG
 SCALE 1:100 CHECK
 DRAWING NUMBER RT20 : 326
 REVISION

A: FLOOR & ROOF HEIGHTS ADJUSTED WITHOUT CONSEQUENCE TO THE FRONT ELEVATION. TO ALLOW FOR 1M. INTERIOR WORKS LIFT STUMP. 20 DEC 94

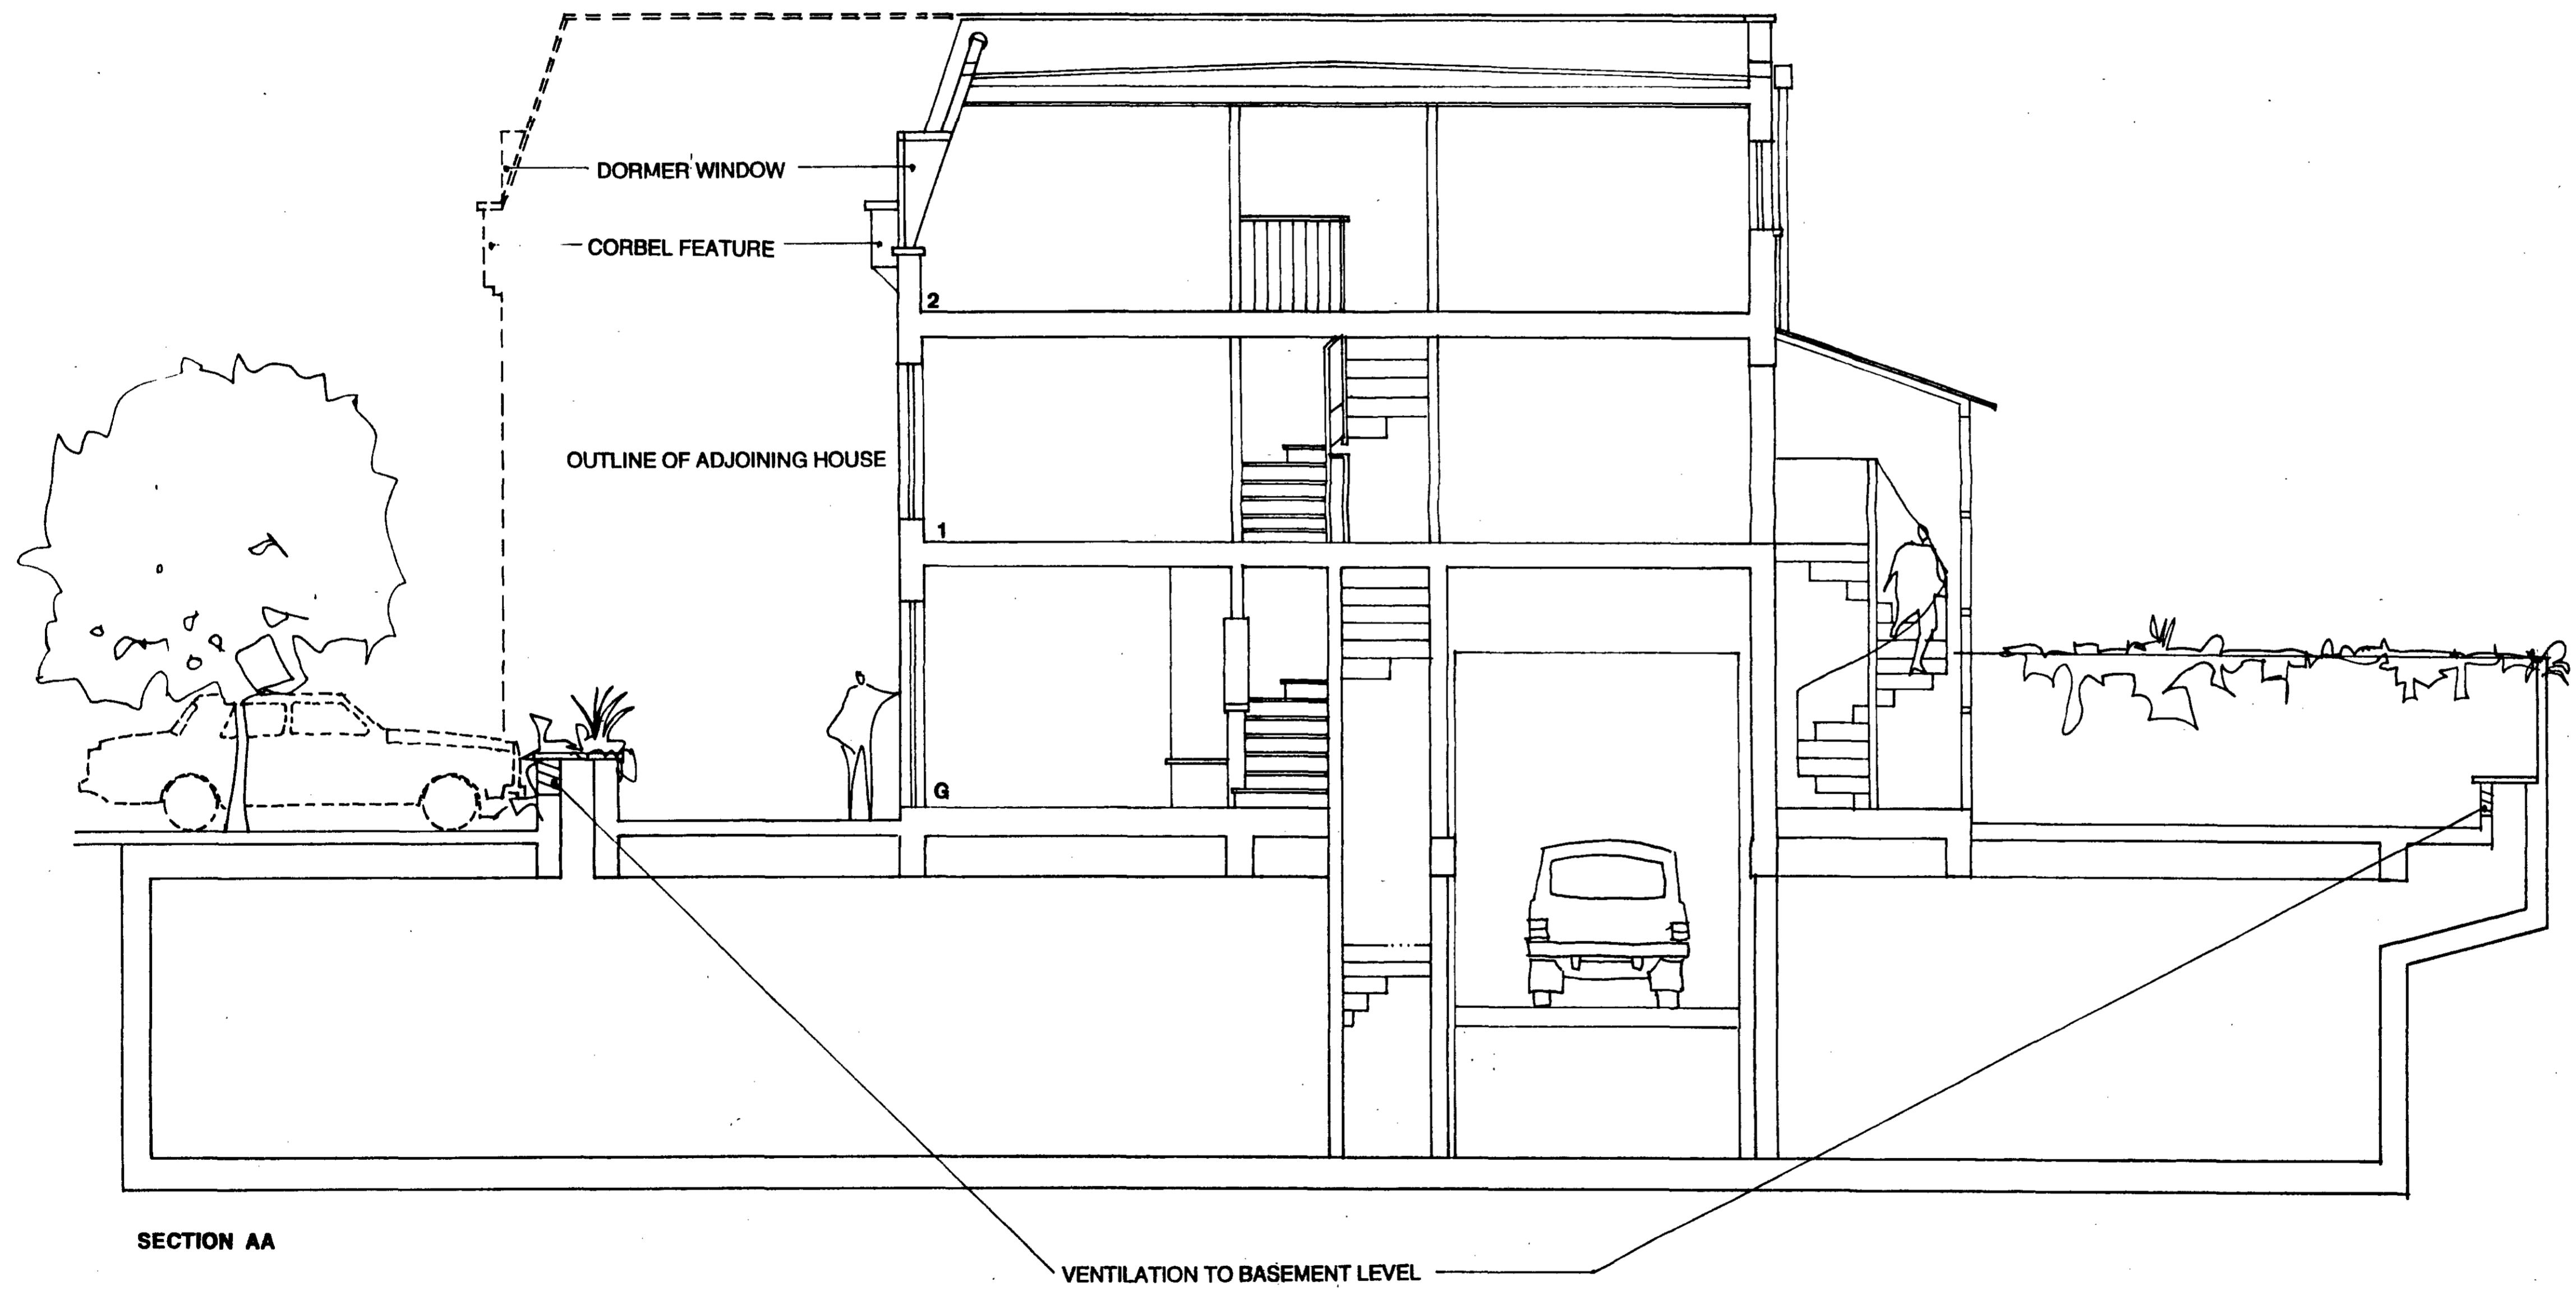

NOTES
1. THIS DRAWING IS COPYRIGHT ©
2. THIS DRAWING IS NOT TO BE SCALED
3. ALL DIMENSIONS TO BE CHECKED ON SITE BY CONTRACTOR BEFORE COMMENCEMENT OF WORK
4. ARCHITECT TO BE NOTIFIED OF ANY CHANGES OR ERRORS

9110012R4

| | |
|----------------|---------------|
| JOB TITLE | MARSTON CLOSE |
| DRAWING TITLE | SECTION |
| DATE | DEC 1994 |
| SCALE | 1:50 |
| DRAWING NUMBER | RT20: 324 A |
| REVISION | |