


NOTE THIS ELEVATION CAN ONLY BE VIEWED OBLIQUELY

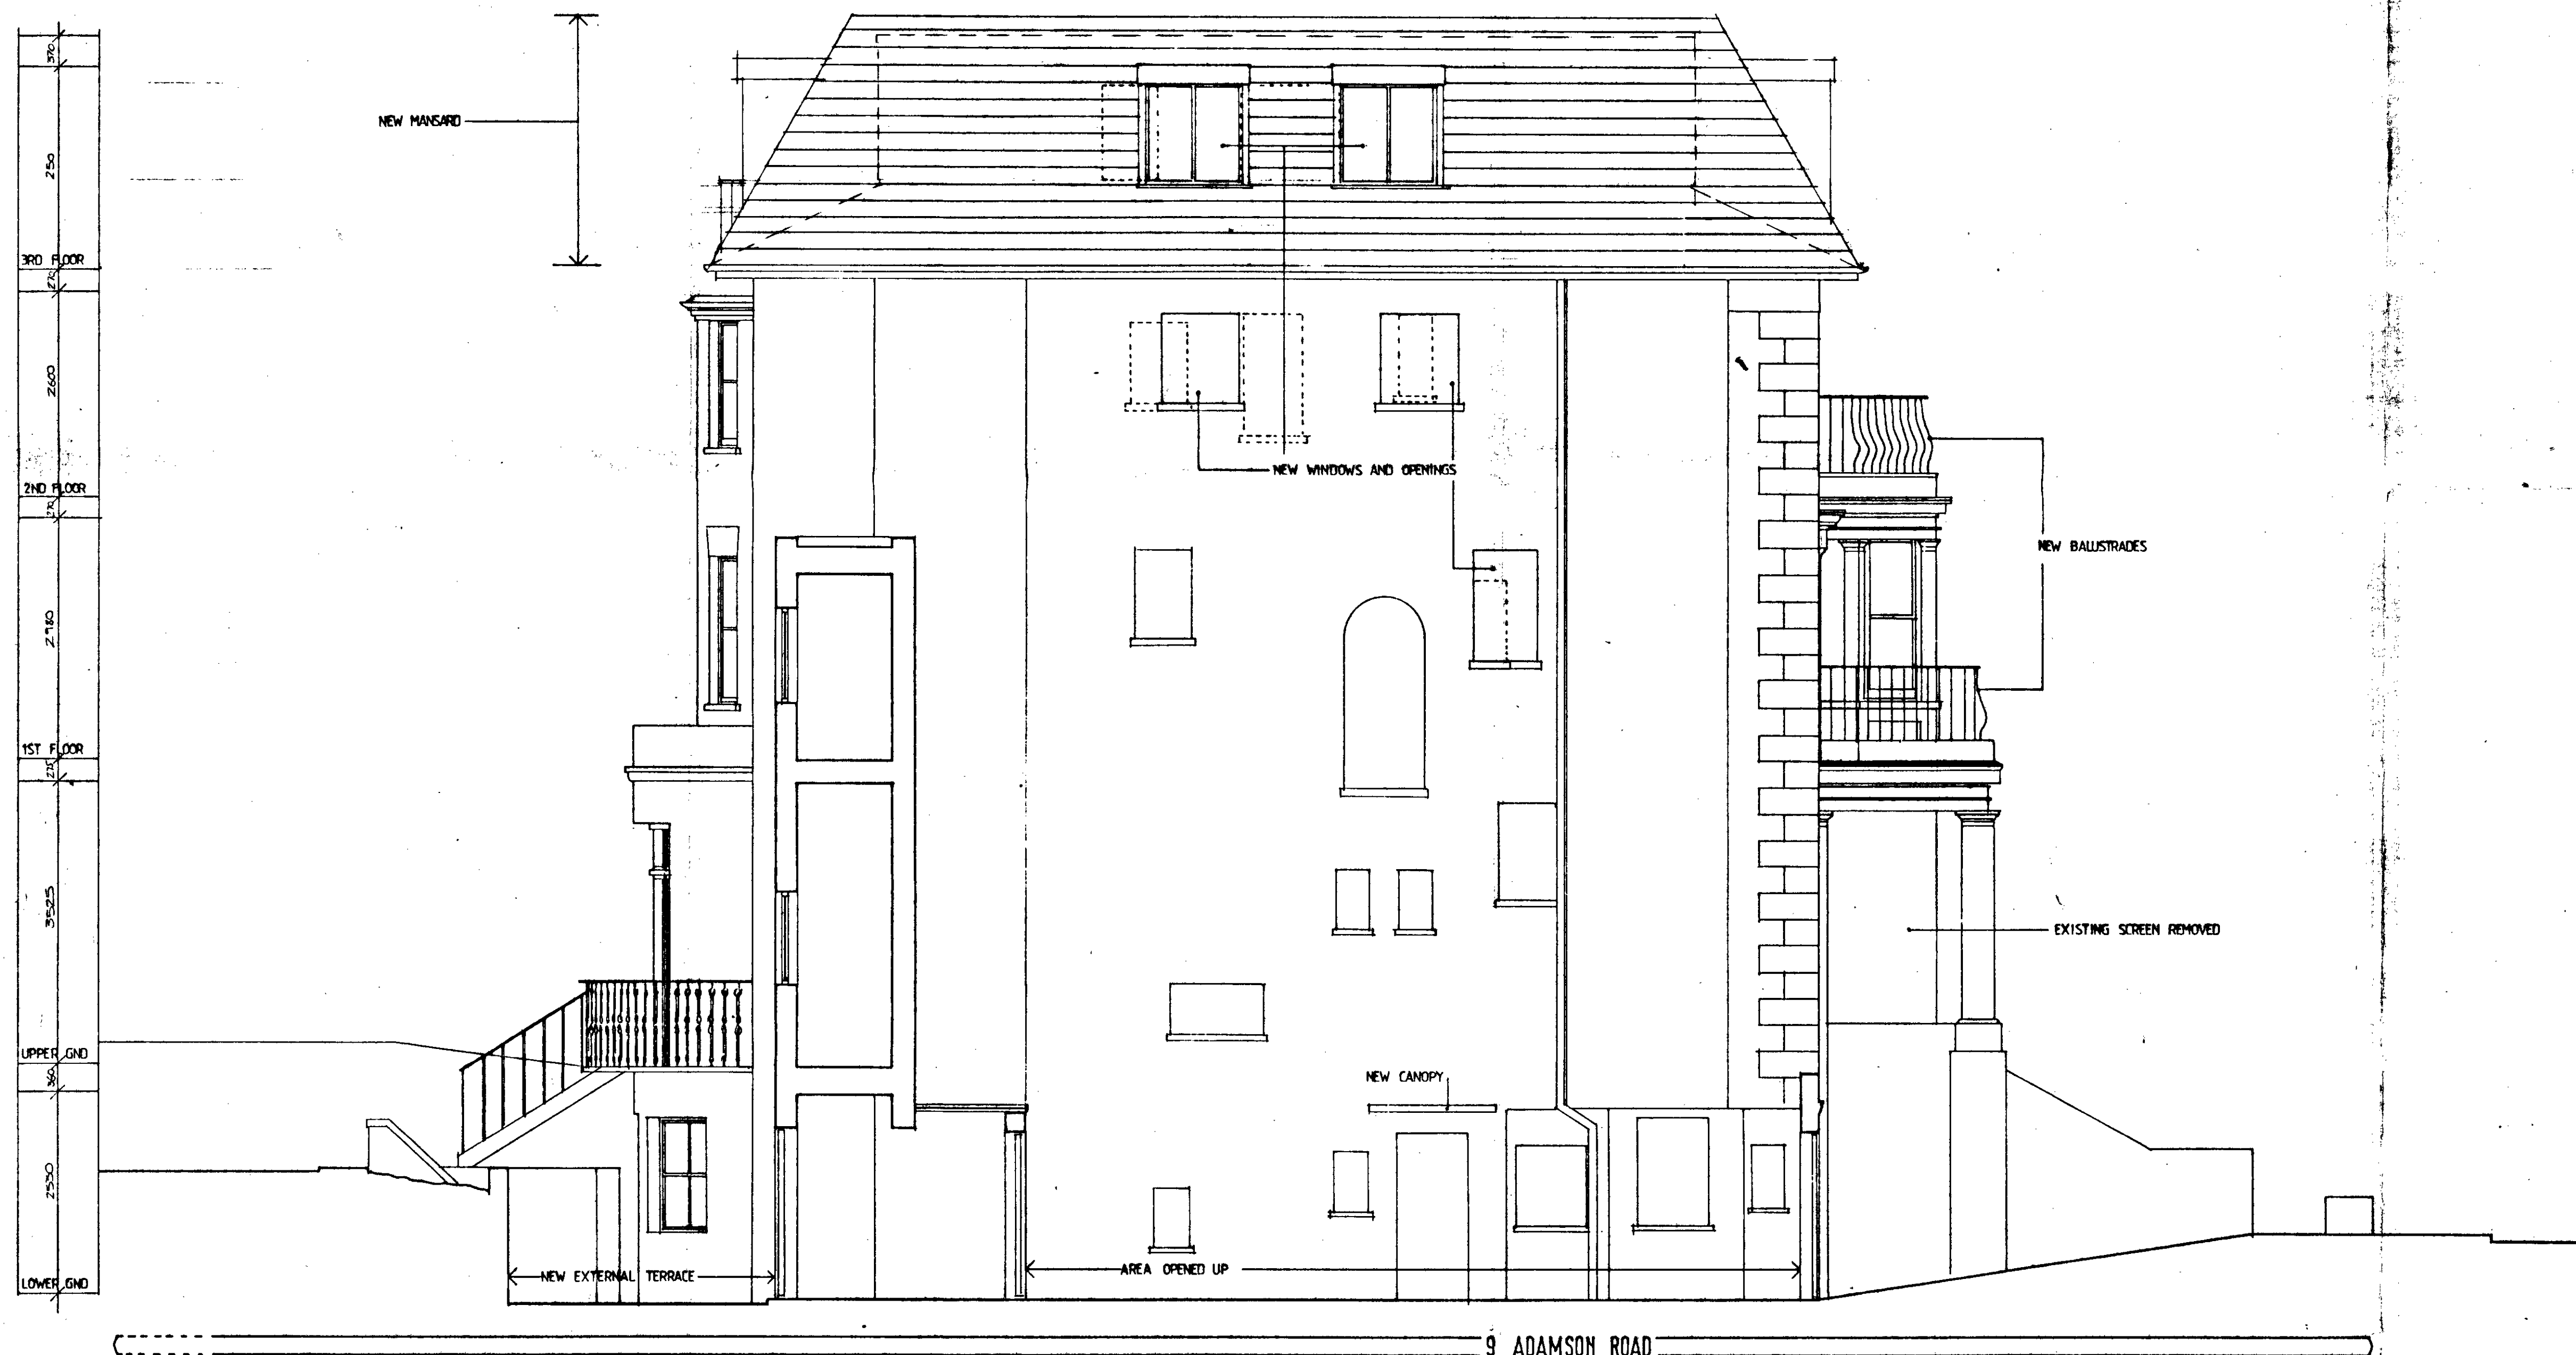

SIDE ELEVATION

TP936000-R1
M. R. PARTNERSHIP
5 MAR 1993
ISSUED

7747 MANSARD ROOF REMOVED TO 60°
DATE REVISION NO.
THIS DRAWING IS NOT TO BE SCALED. ONLY FIGURED DIMENSIONS ARE TO BE FOLLOWED. CONTRACTORS ARE TO CHECK ALL DIMENSIONS BEFORE WORK COMMENCES AND TO REFER ANY APPARENT DISCREPANCY TO THE ARCHITECTS.
THIS DRAWING IS THE SOLE PROPERTY OF M.R. PARTNERSHIP, AND MAY NOT BE COPIED OR REPRODUCED IN ANY MANNER WHATSOEVER WITHOUT THE OWNERS WRITTEN CONSENT.

PROJECT
9 ADAMSON ROAD
LONDON NW3

DRAWING
SIDE ELEVATION
AS PROPOSED

DATE: DEC 92
DELT: BT
CHECKED:
M.R. PARTNERSHIP
ARCHITECTS & INTERIOR DESIGNERS
29 FOLEY STREET - LONDON W1P 7LB
Tel 071-631 5405 - Fax 071-631 5186

SCALE: 1:50
DWG. NO. 1402314
REV. NO. A



REAR ELEVATION

TP9 3000 33
HB9 3000 33

M. R. PARTNERSHIP
12 JAN 1993
ISSUED


DATE	REVISION	NO.
THIS DRAWING IS NOT TO BE SCALED. ONLY FIGURED DIMENSIONS ARE TO BE FOLLOWED. CONTRACTORS ARE TO CHECK ALL DIMENSIONS BEFORE WORK COMMENCES AND TO REFER ANY APPARENT DISCREPANCY TO THE ARCHITECTS. THIS DRAWING IS THE SOLE PROPERTY OF M. R. PARTNERSHIP, AND MAY NOT BE COPIED OR REPRODUCED IN ANY MANNER WHATSOEVER WITHOUT THE OWNERS WRITTEN CONSENT. COPYRIGHT.		

PROJECT
9 ADAMSON ROAD
LONDON NW3


DRAWING
REAR ELEVATION
AS PROPOSED

DATE: DEC 92	M. R. PARTNERSHIP ARCHITECTS & INTERIOR DESIGNERS 29 FOLEY STREET - LONDON W1P 7LB Tel 071-631 5405 Fax 071-631 5186
DELT: BT	
CHECKED:	
SCALE: 1:50	DWG. NO. 1402 313
	REV. NO. <input type="checkbox"/>

NOTE THIS ELEVATION CAN ONLY BE VIEWED OBLIQUELY

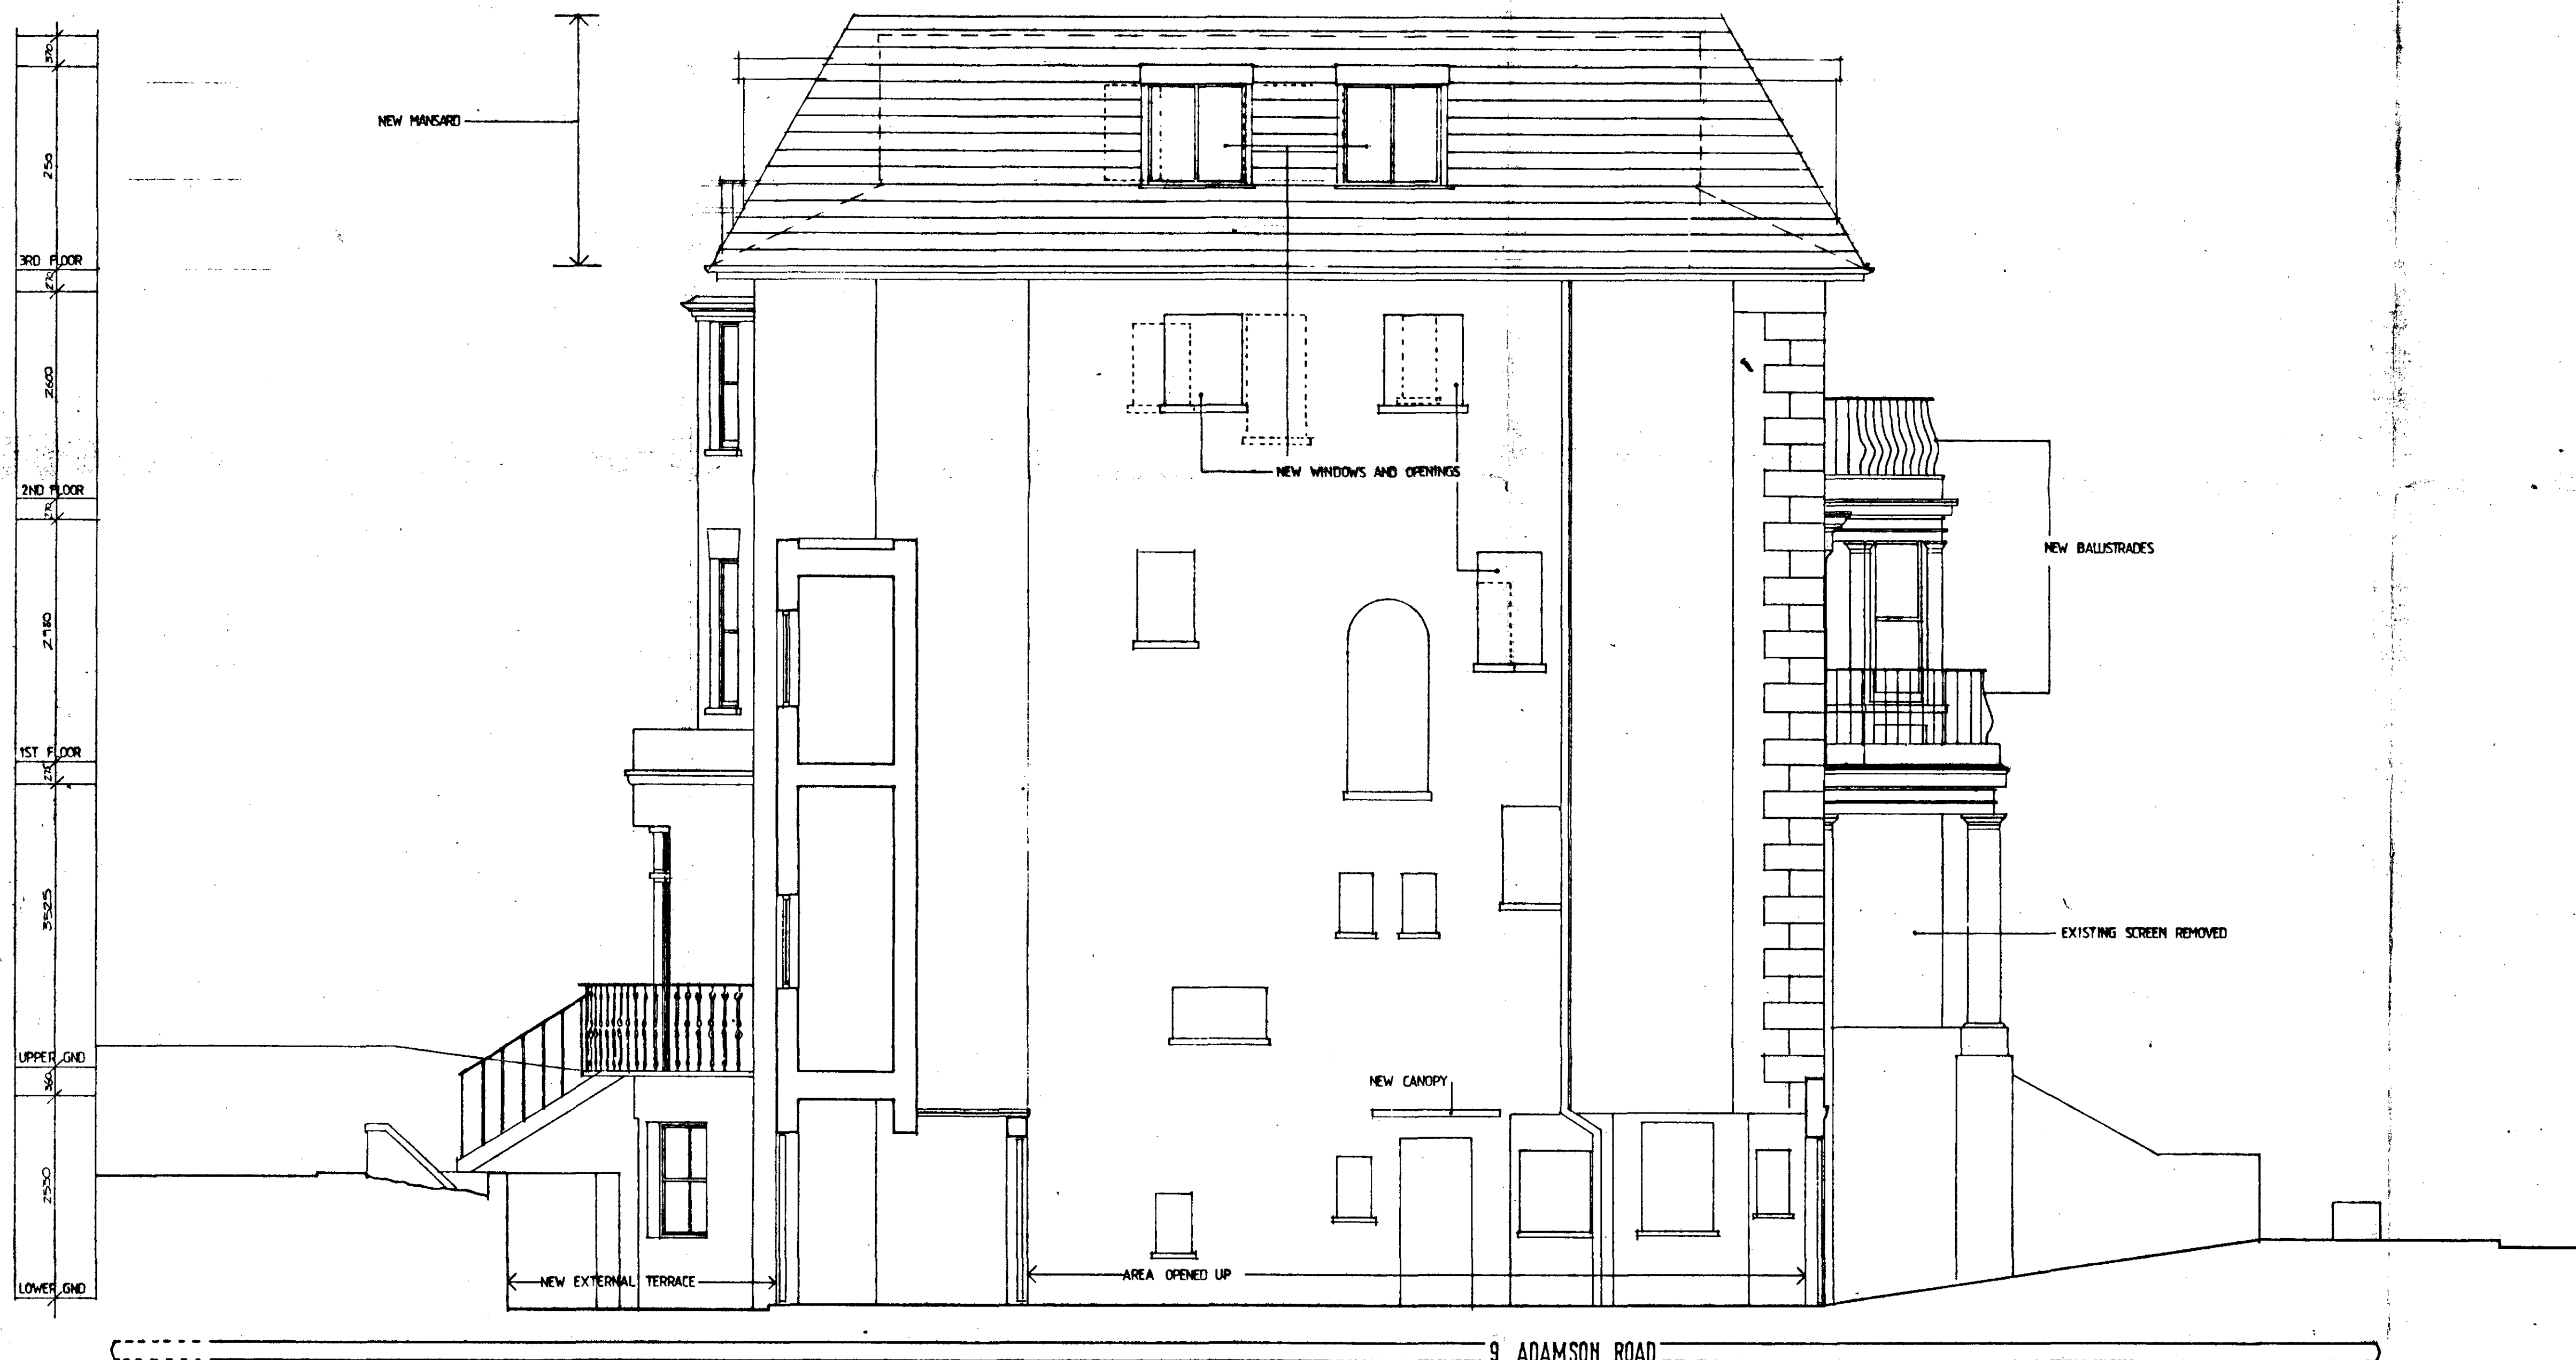

SIDE ELEVATION

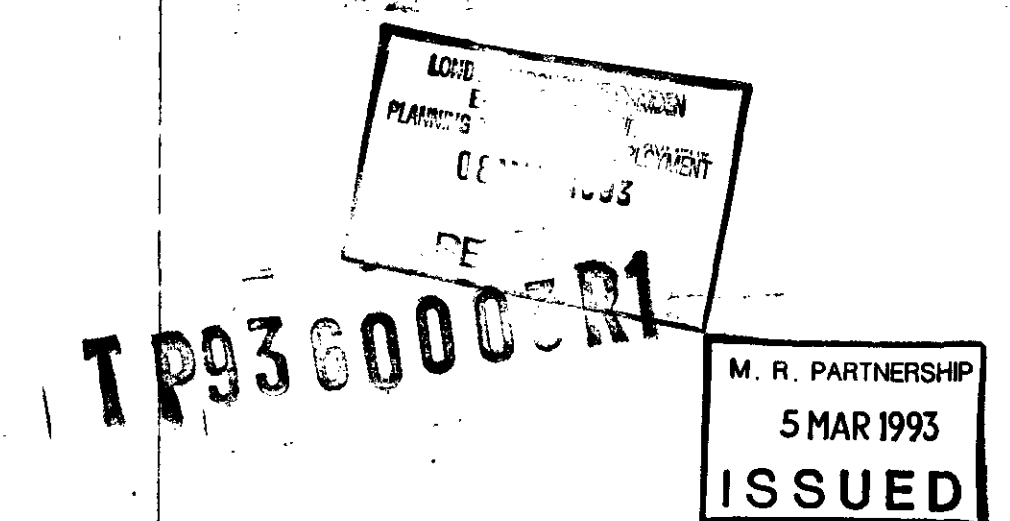

27.17 MANSARD ROOF REINFORCED TO 60°
 DATE REVISION NO.
 THIS DRAWING IS NOT TO BE SCALED, ONLY FIGURED DIMENSIONS ARE TO BE FOLLOWED. CONTRACTORS ARE TO CHECK ALL DIMENSIONS BEFORE WORK COMMENCES AND TO REFER ANY APPARENT DISCREPANCY TO THE ARCHITECTS.
 THIS DRAWING IS THE SOLE PROPERTY OF M.R. PARTNERSHIP, AND MAY NOT BE COPIED OR REPRODUCED IN ANY MANNER WHATSOEVER WITHOUT THE OWNERS WRITTEN CONSENT. COPYRIGHT.

PROJECT
 9 ADAMSON ROAD
 LONDON NW3

DRAWING
 SIDE ELEVATION
 AS PROPOSED

DATE: DEC 92
 DELT: BT
 CHECKED:
 M.R. PARTNERSHIP
 ARCHITECTS & INTERIOR DESIGNERS
 29 FOLEY STREET - LONDON W1P 7LB
 Tel 071-631 5405 - Fax 071-631 5186

SCALE: 1:50
 DWG. NO. 1402314
 REV. NO. A