





LOCATION PLAN : 1:250 SCALE

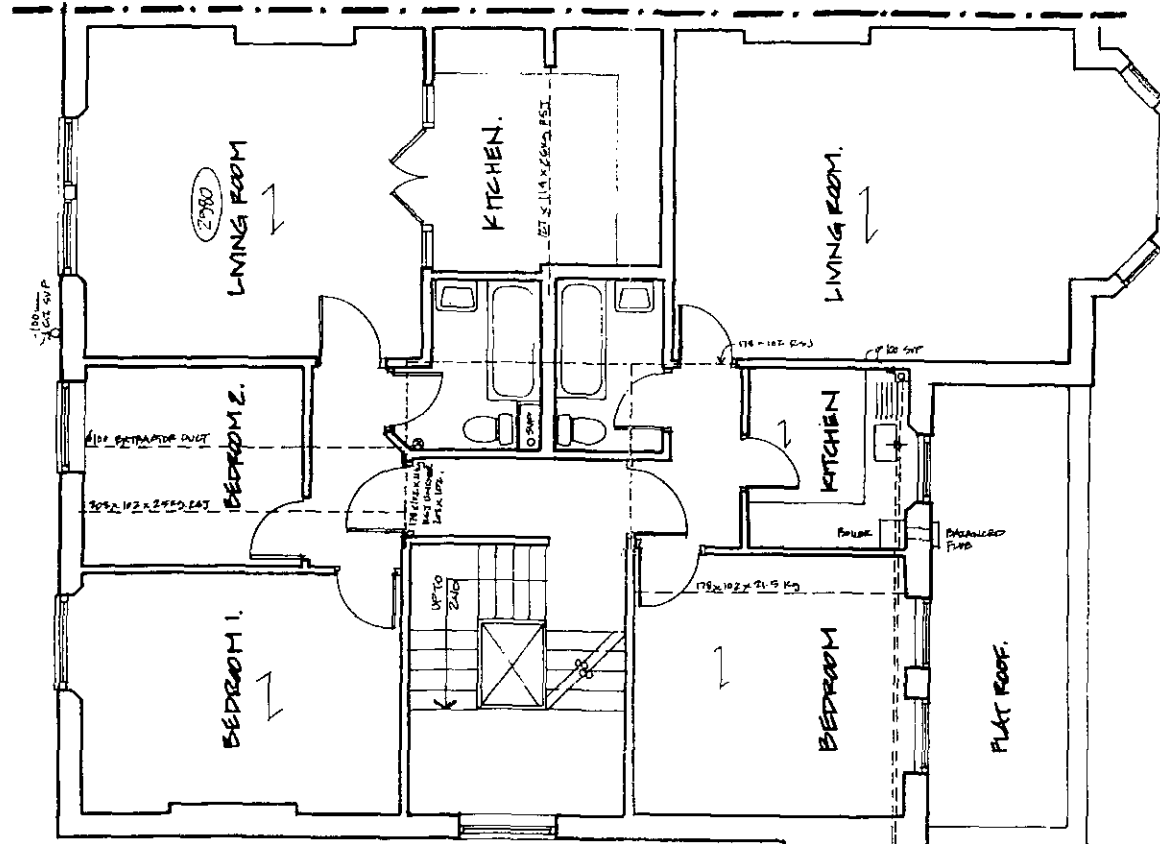


FIRST FLOOR PLAN 1:100 SCALE
(UN AFFECTED BY PROPOSALS)

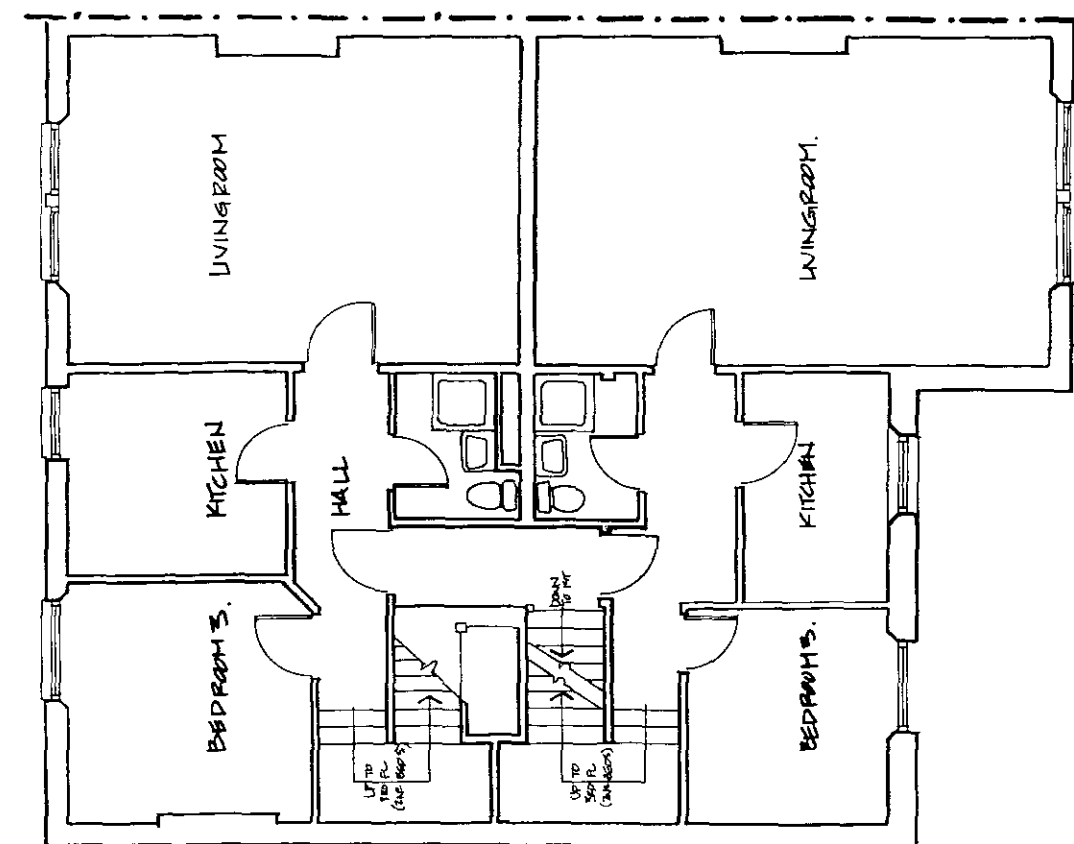

SECOND FLOOR PLAN 1:100 SCALE (2ND FLOOR PLAN HAS 2 BEDROOMS PER FLAT IN CONNECTED ATTIC).

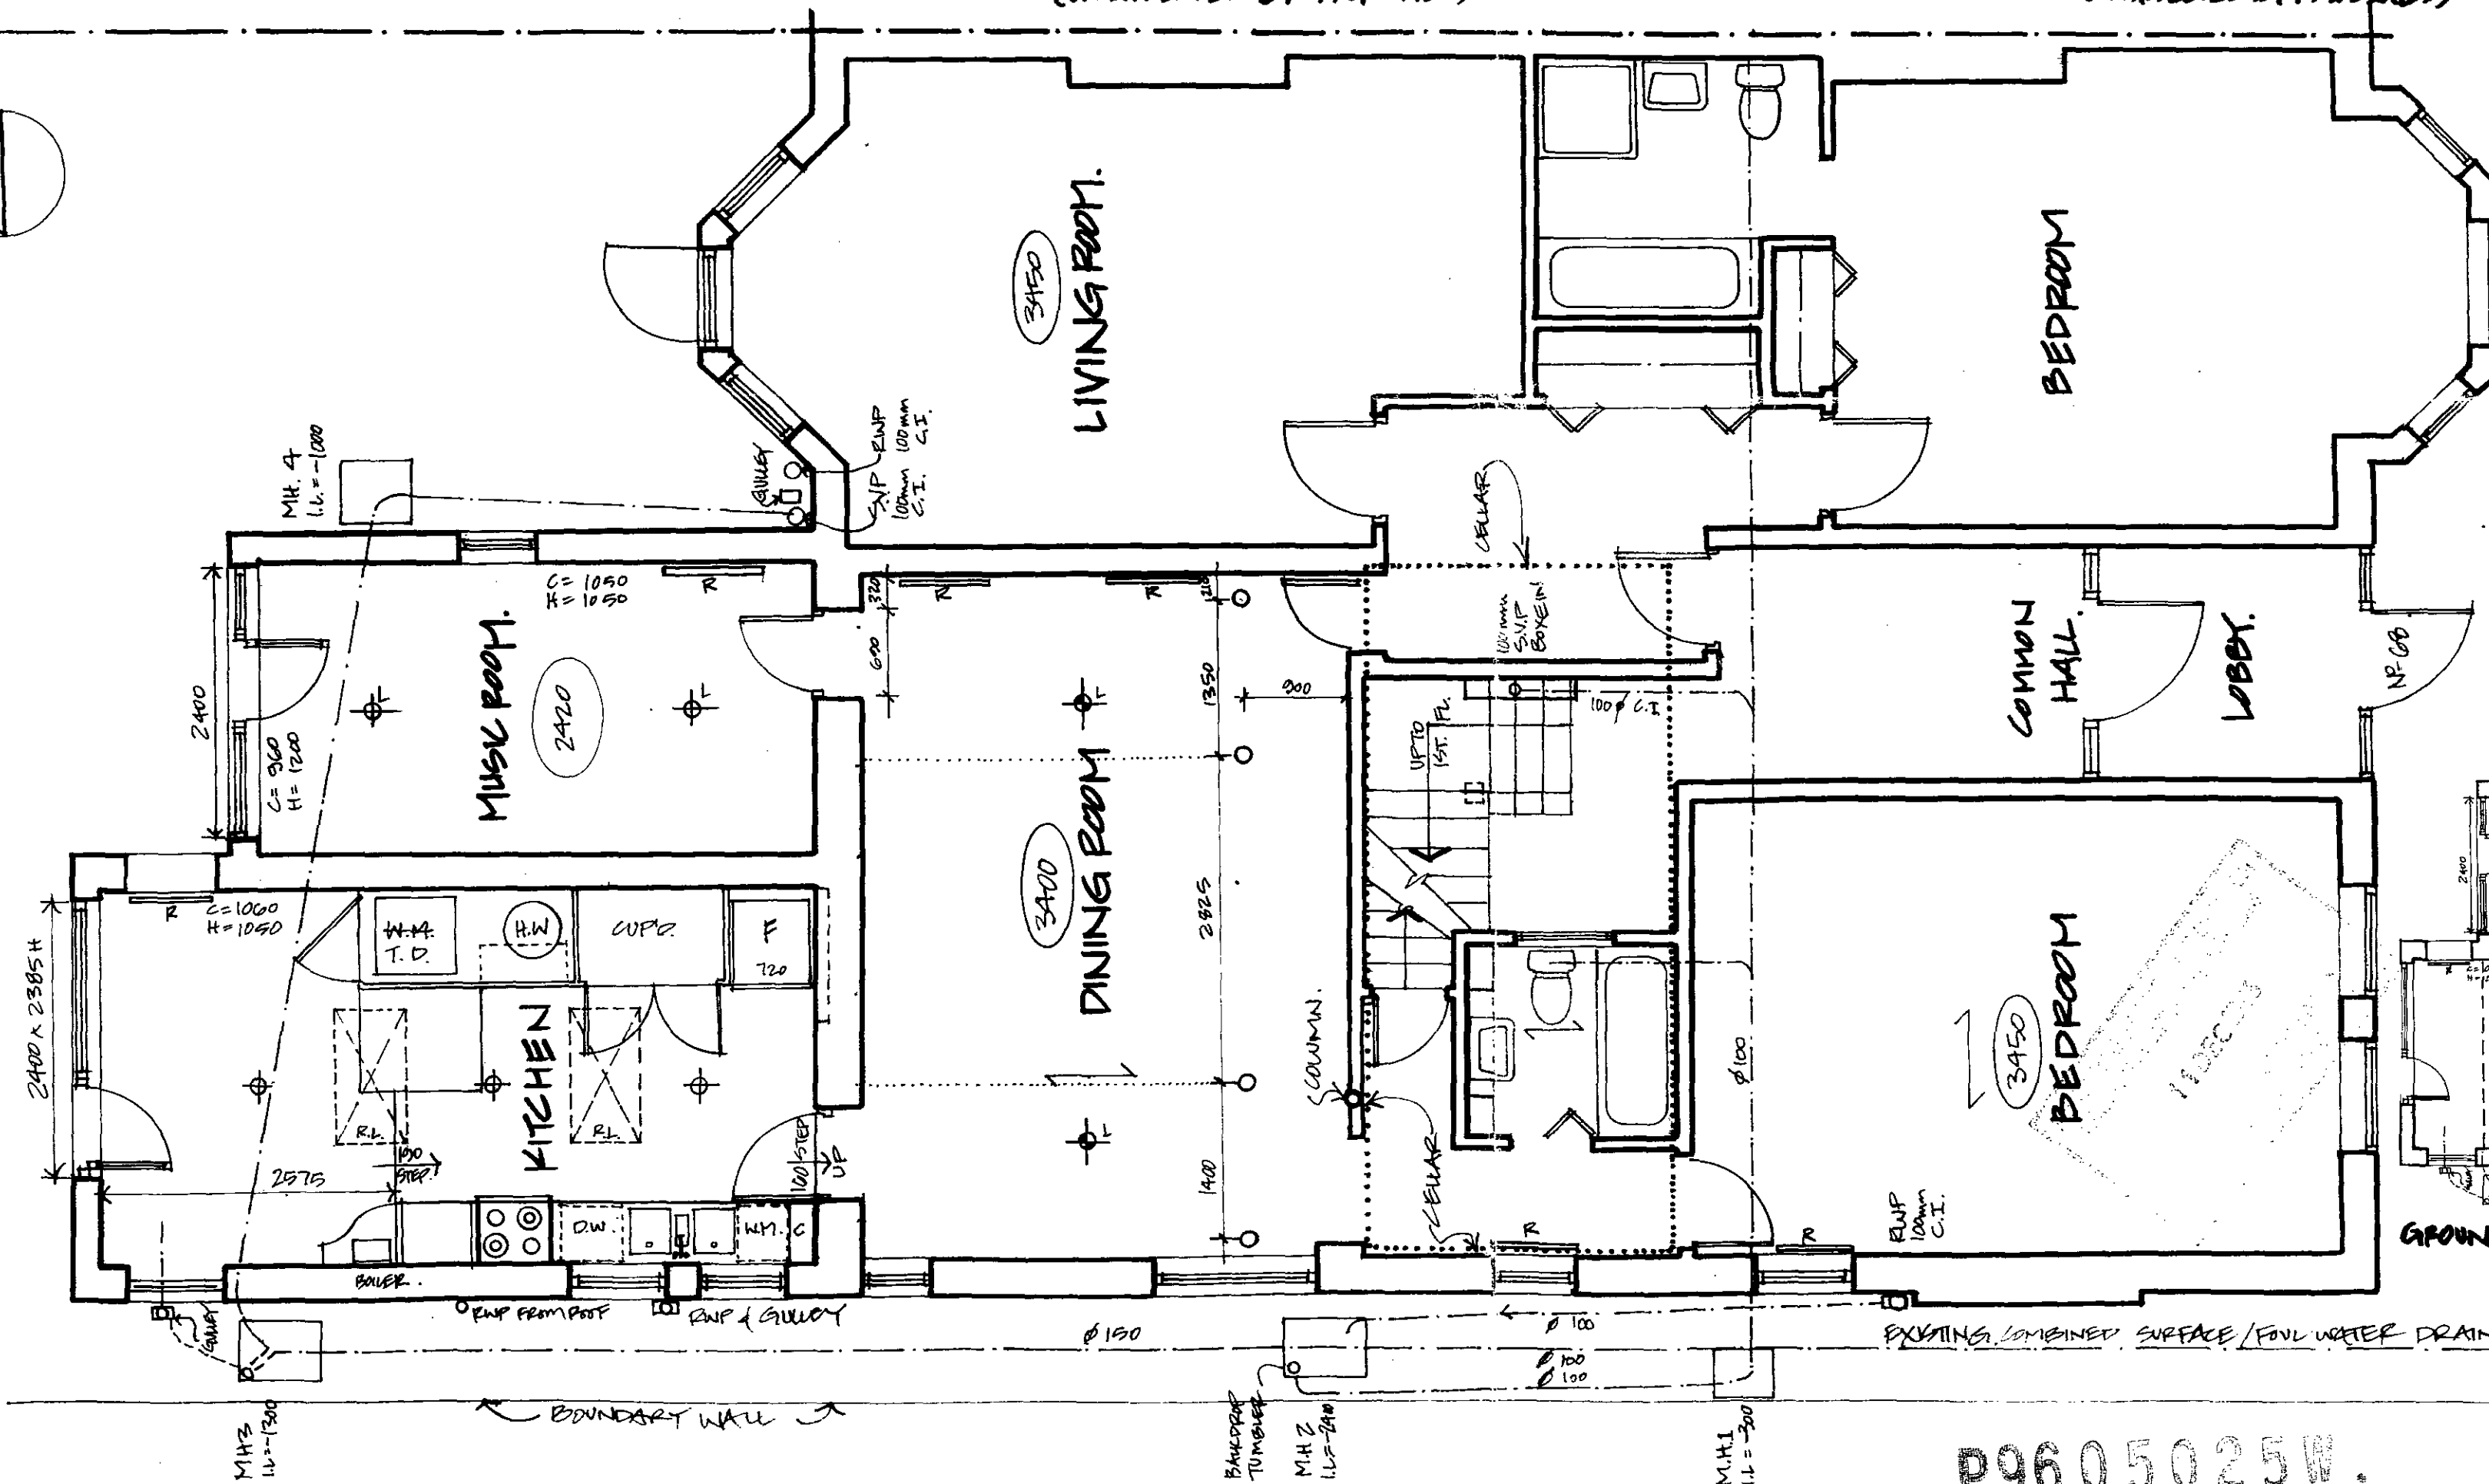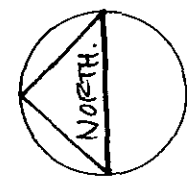

GROUND FLOOR PLAN AS EXISTING 1:50 SCALE.

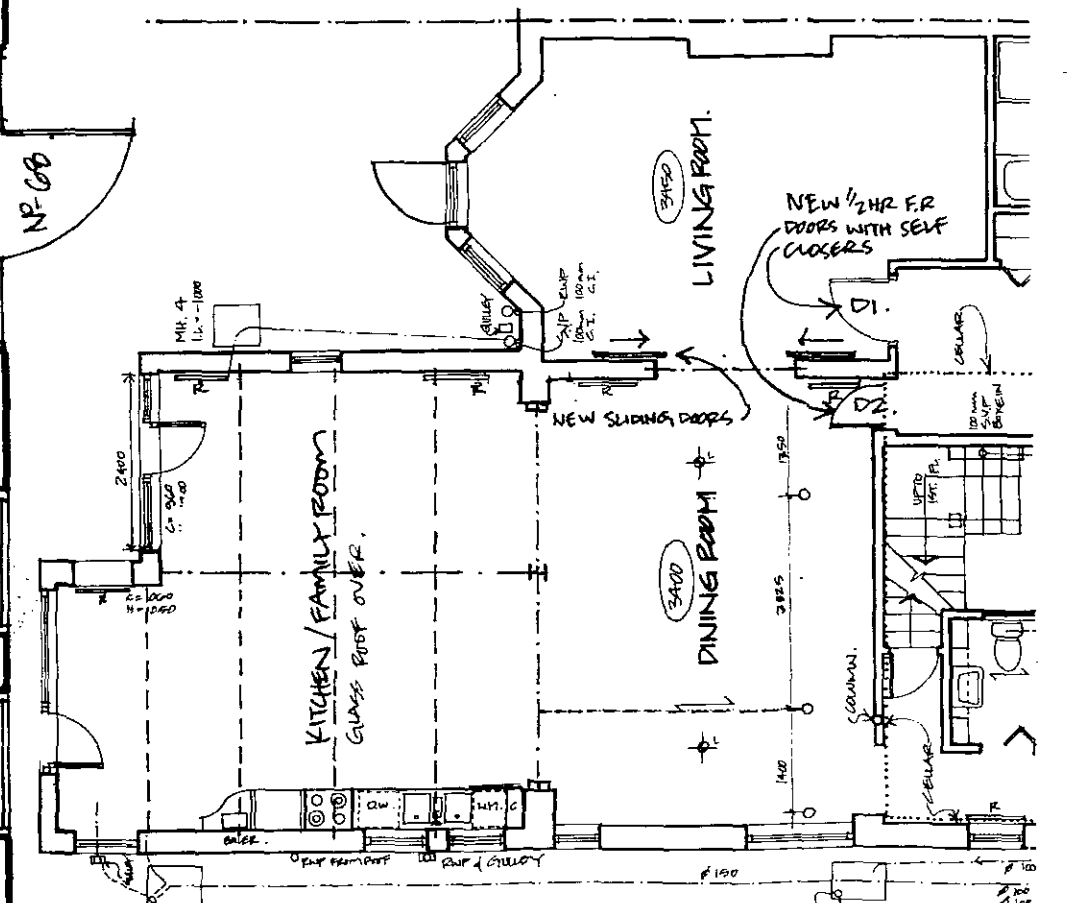

GROUND FLOOR PLAN AS PROPOSED 1:100 SCALE.

P9605025W.
C9605026W.

Shaun Earle Architectural Designer Flat 5, 121 Essex road Islington, London N1 2SN Telephone 0171 226 2231 Facsimile 0171 226 2231	ADAM & ALEXANDRA CAMERON, 68 COMPAYNE Gdns LONDON N1NG DRAWING NUMBER P03/01.
---	---



EXISTING REAR GARDEN ELEVATION
1:50 SCALE.


1:50 SCALE.




PROPOSED REAR GARDEN ELEVATION
1:50 SCALE

P9605025W


C9605026W

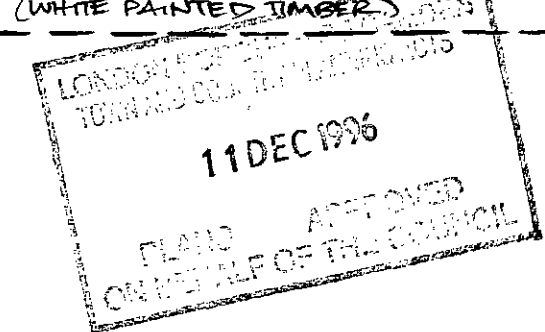


Shaun Earle Architectural Designer Flat 5, 121 Essex road Islington, London N1 2SN Telephone 0171 226 2231 Facsimile 0171 226 2231	ADAM & ALEXANDRA CAMERON 69 COMPAGNE Gdns LONDON NW10 DRAWING NUMBER P03/03
---	---

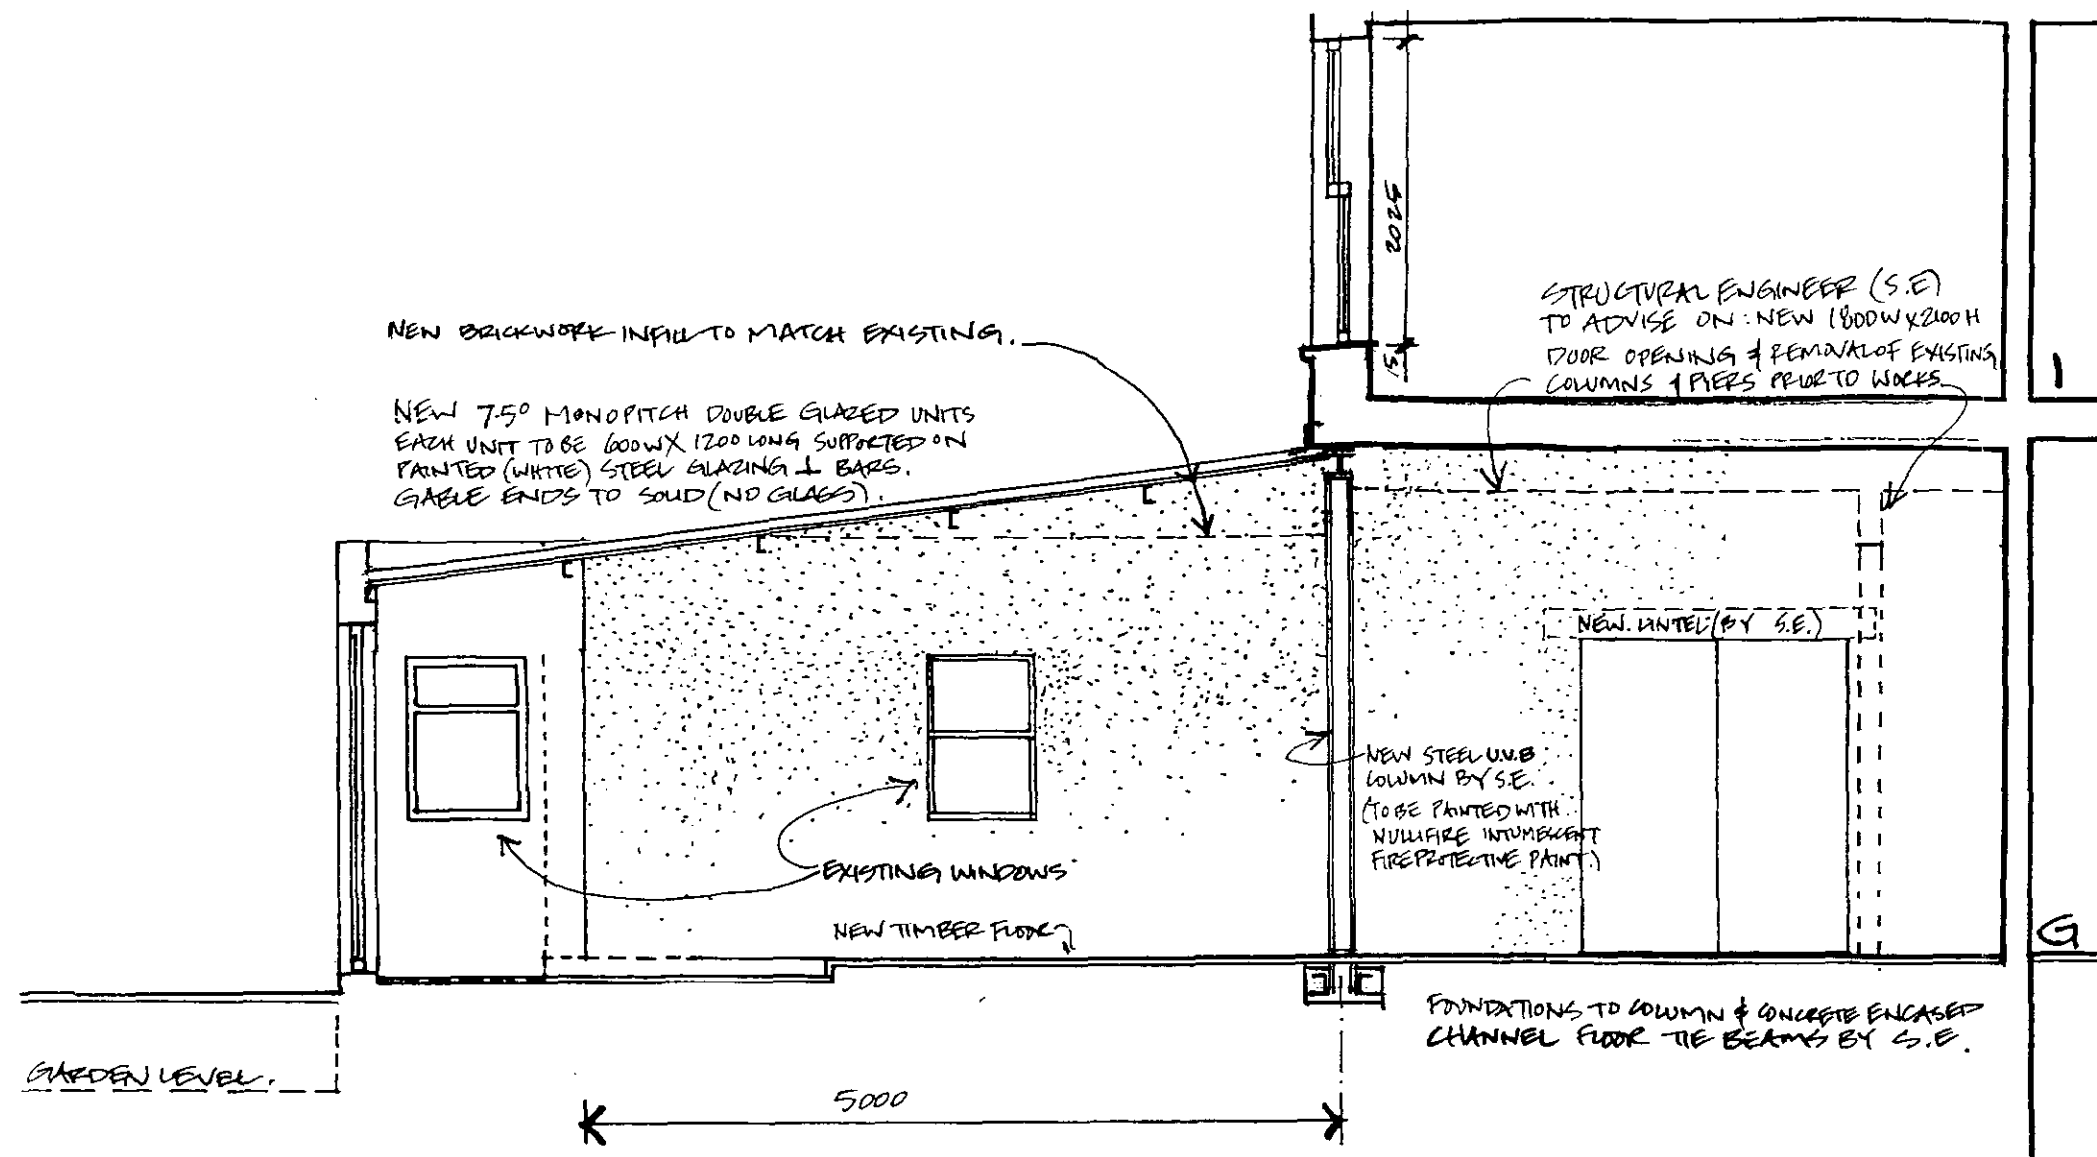


A PROPOSED LONG SECTION (PART.)
1:50

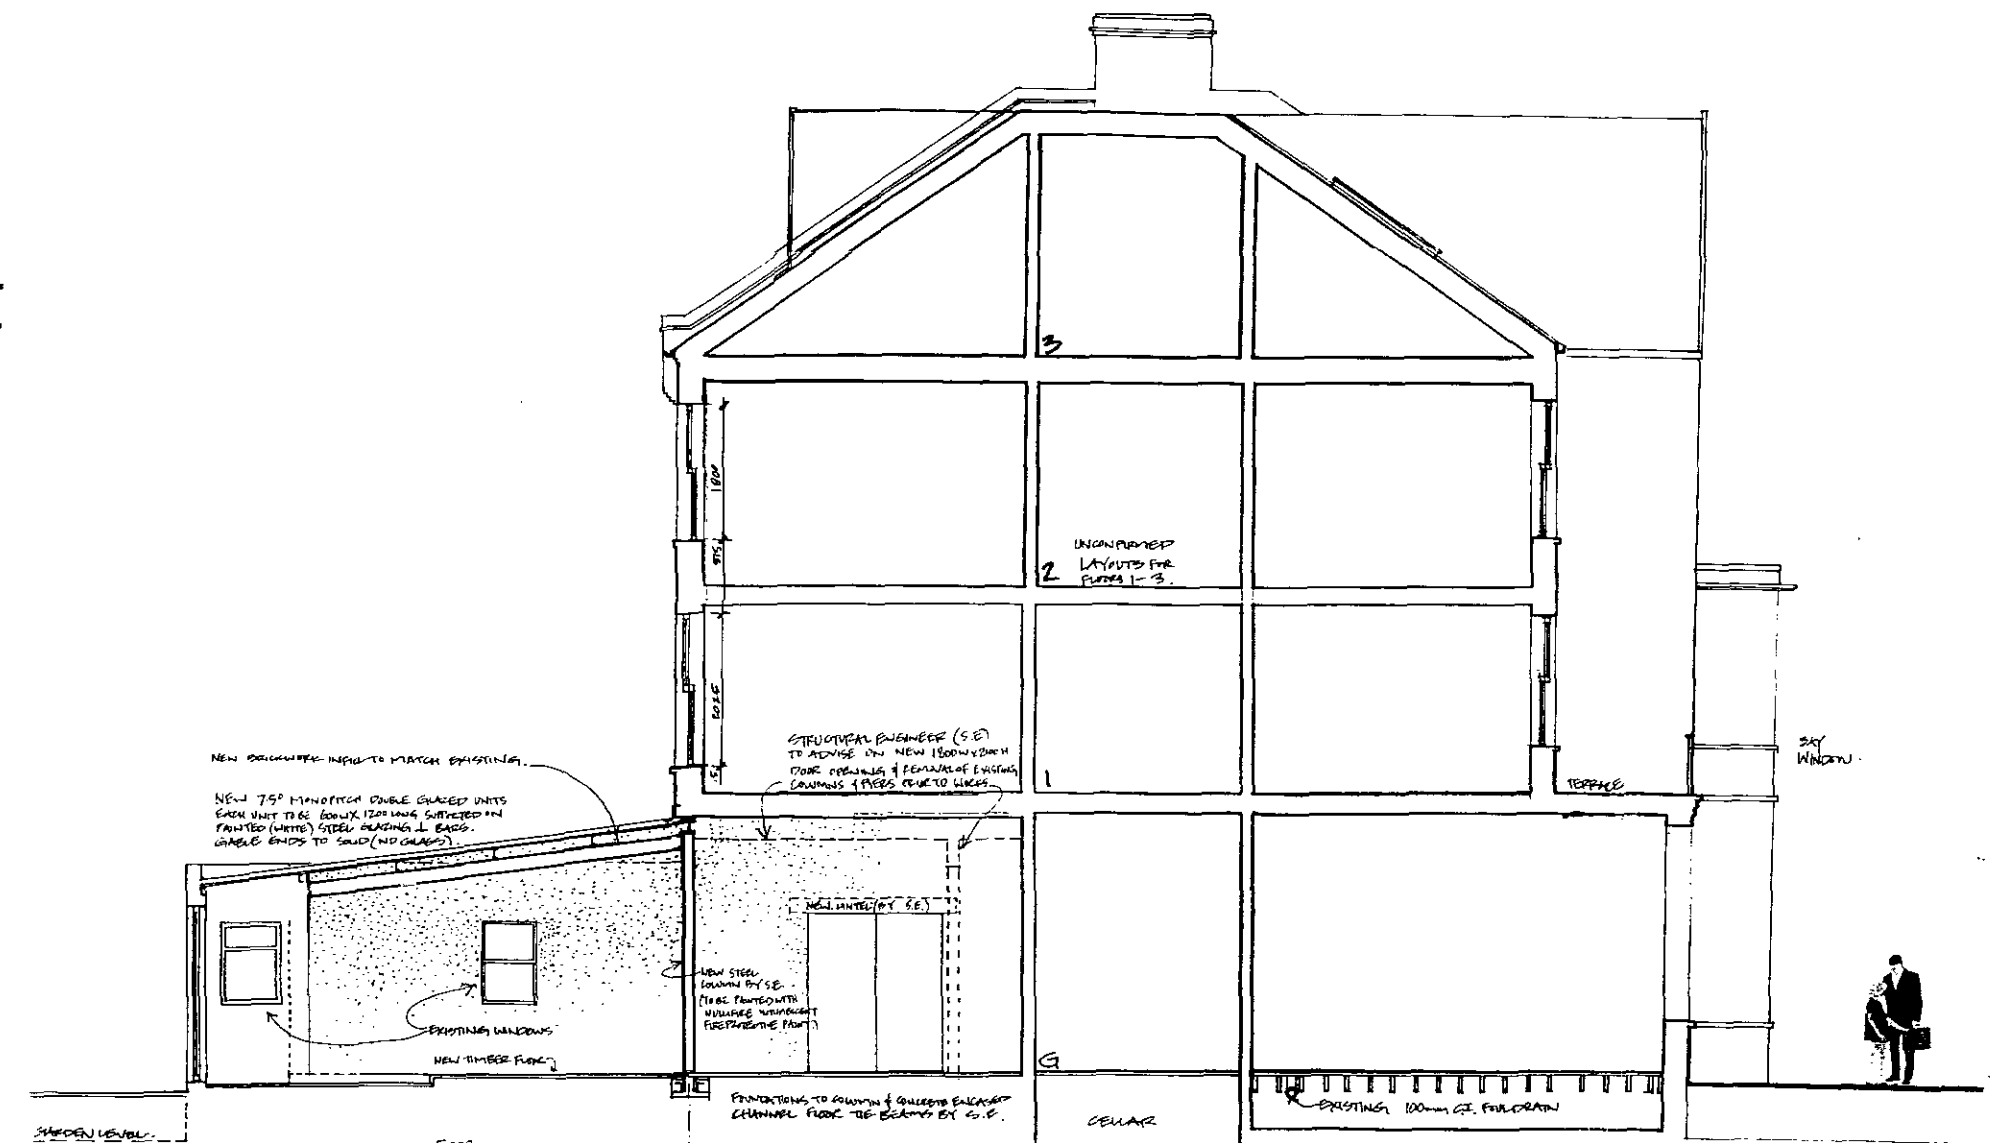

A PROPOSED LONG SECTION (PART.)
1:50

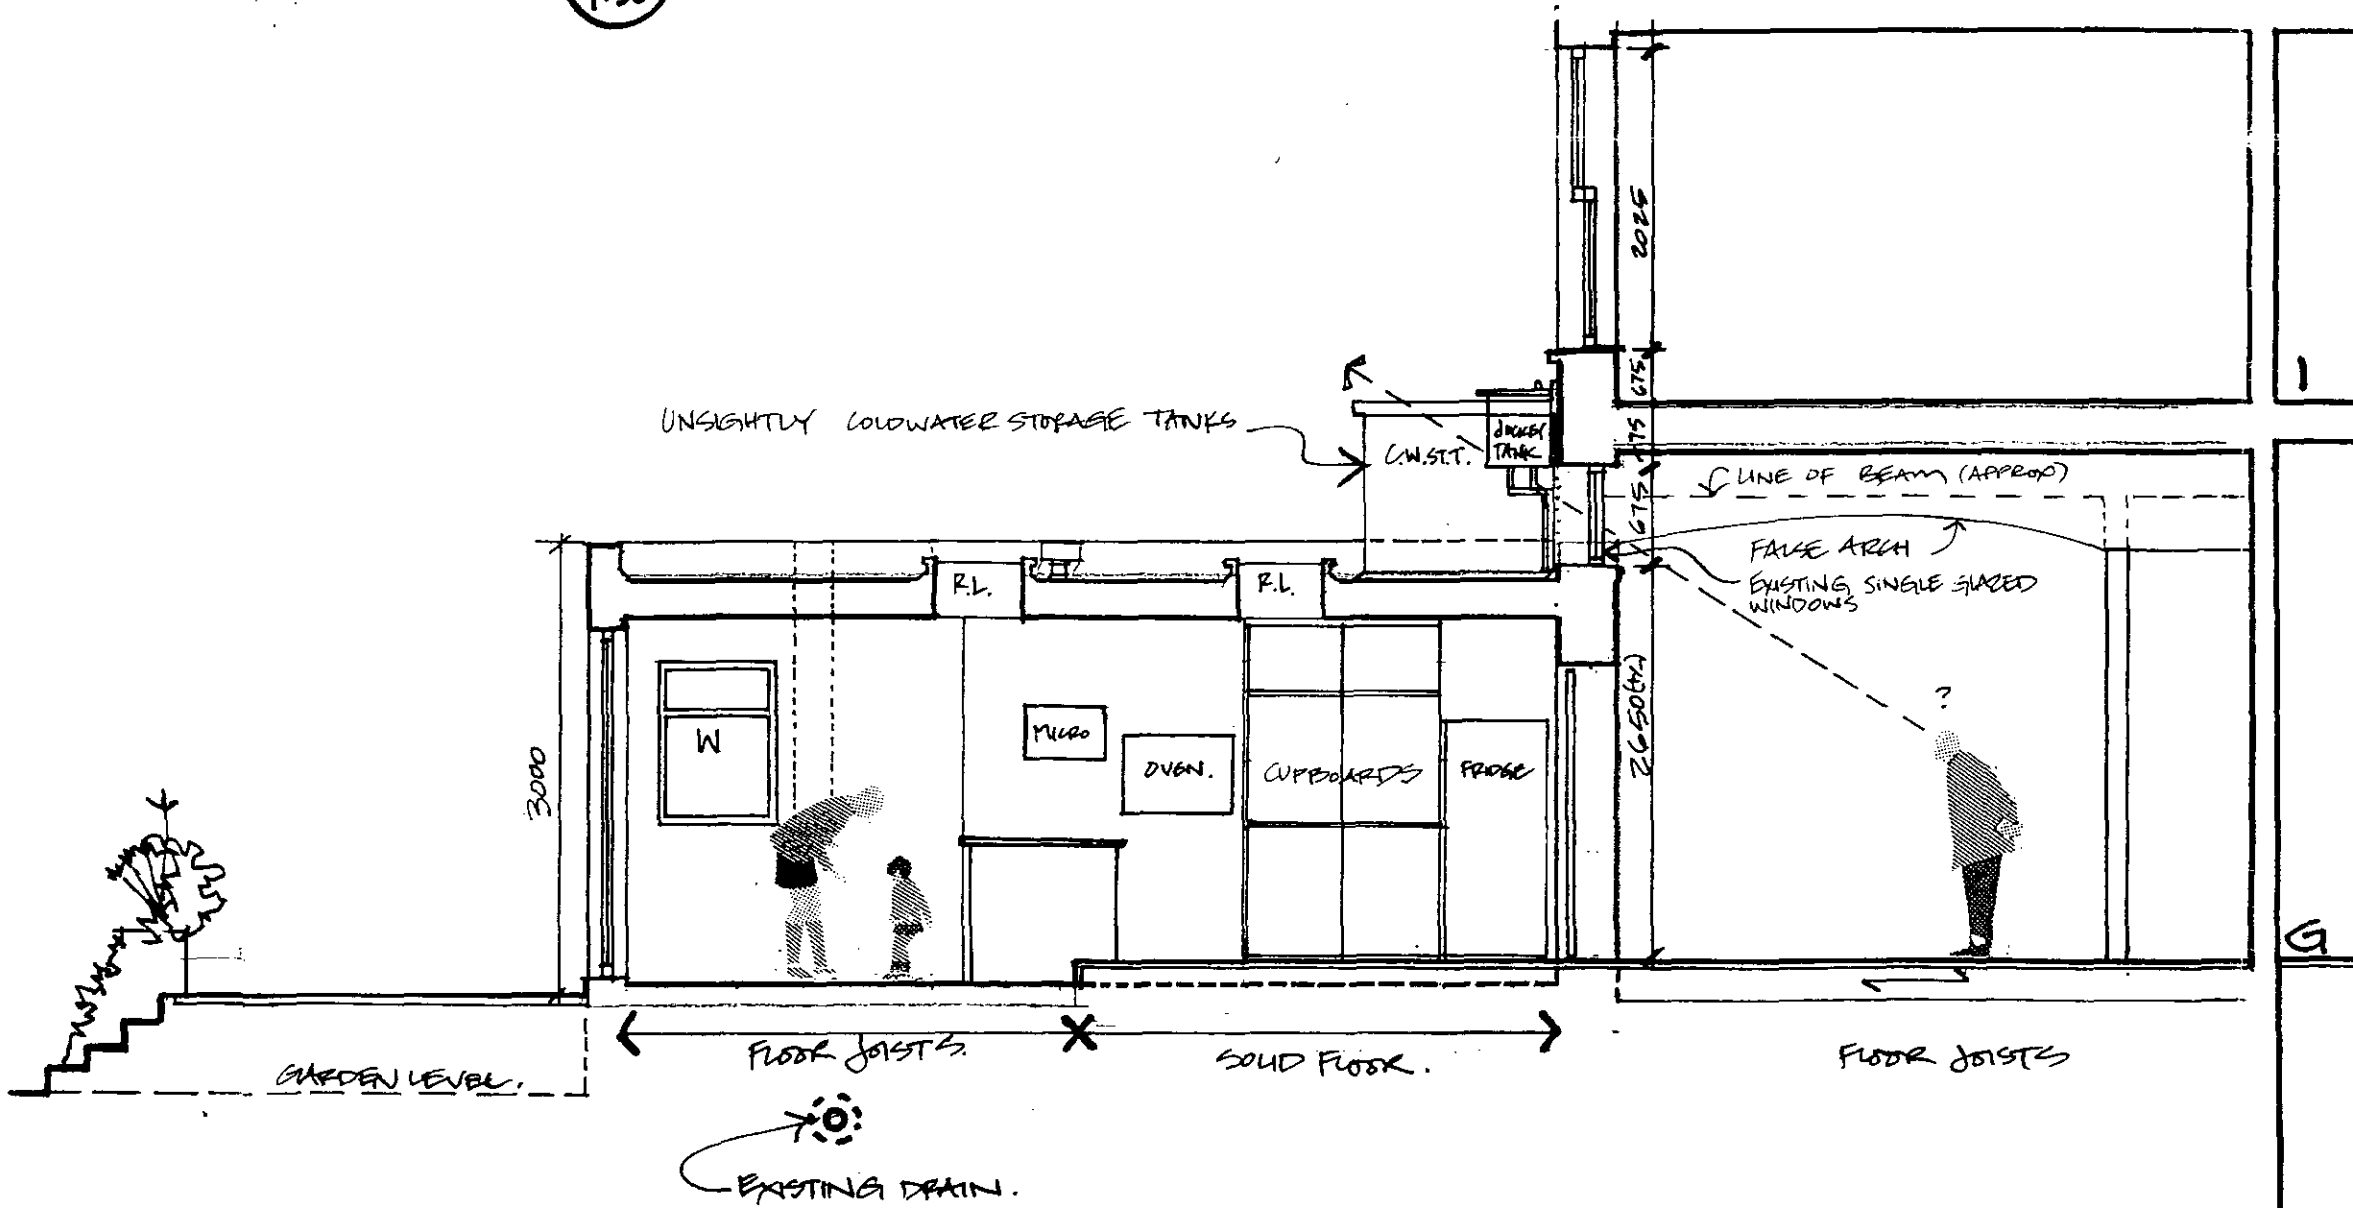

B EXISTING LONG SECTION (PART.)
1:50

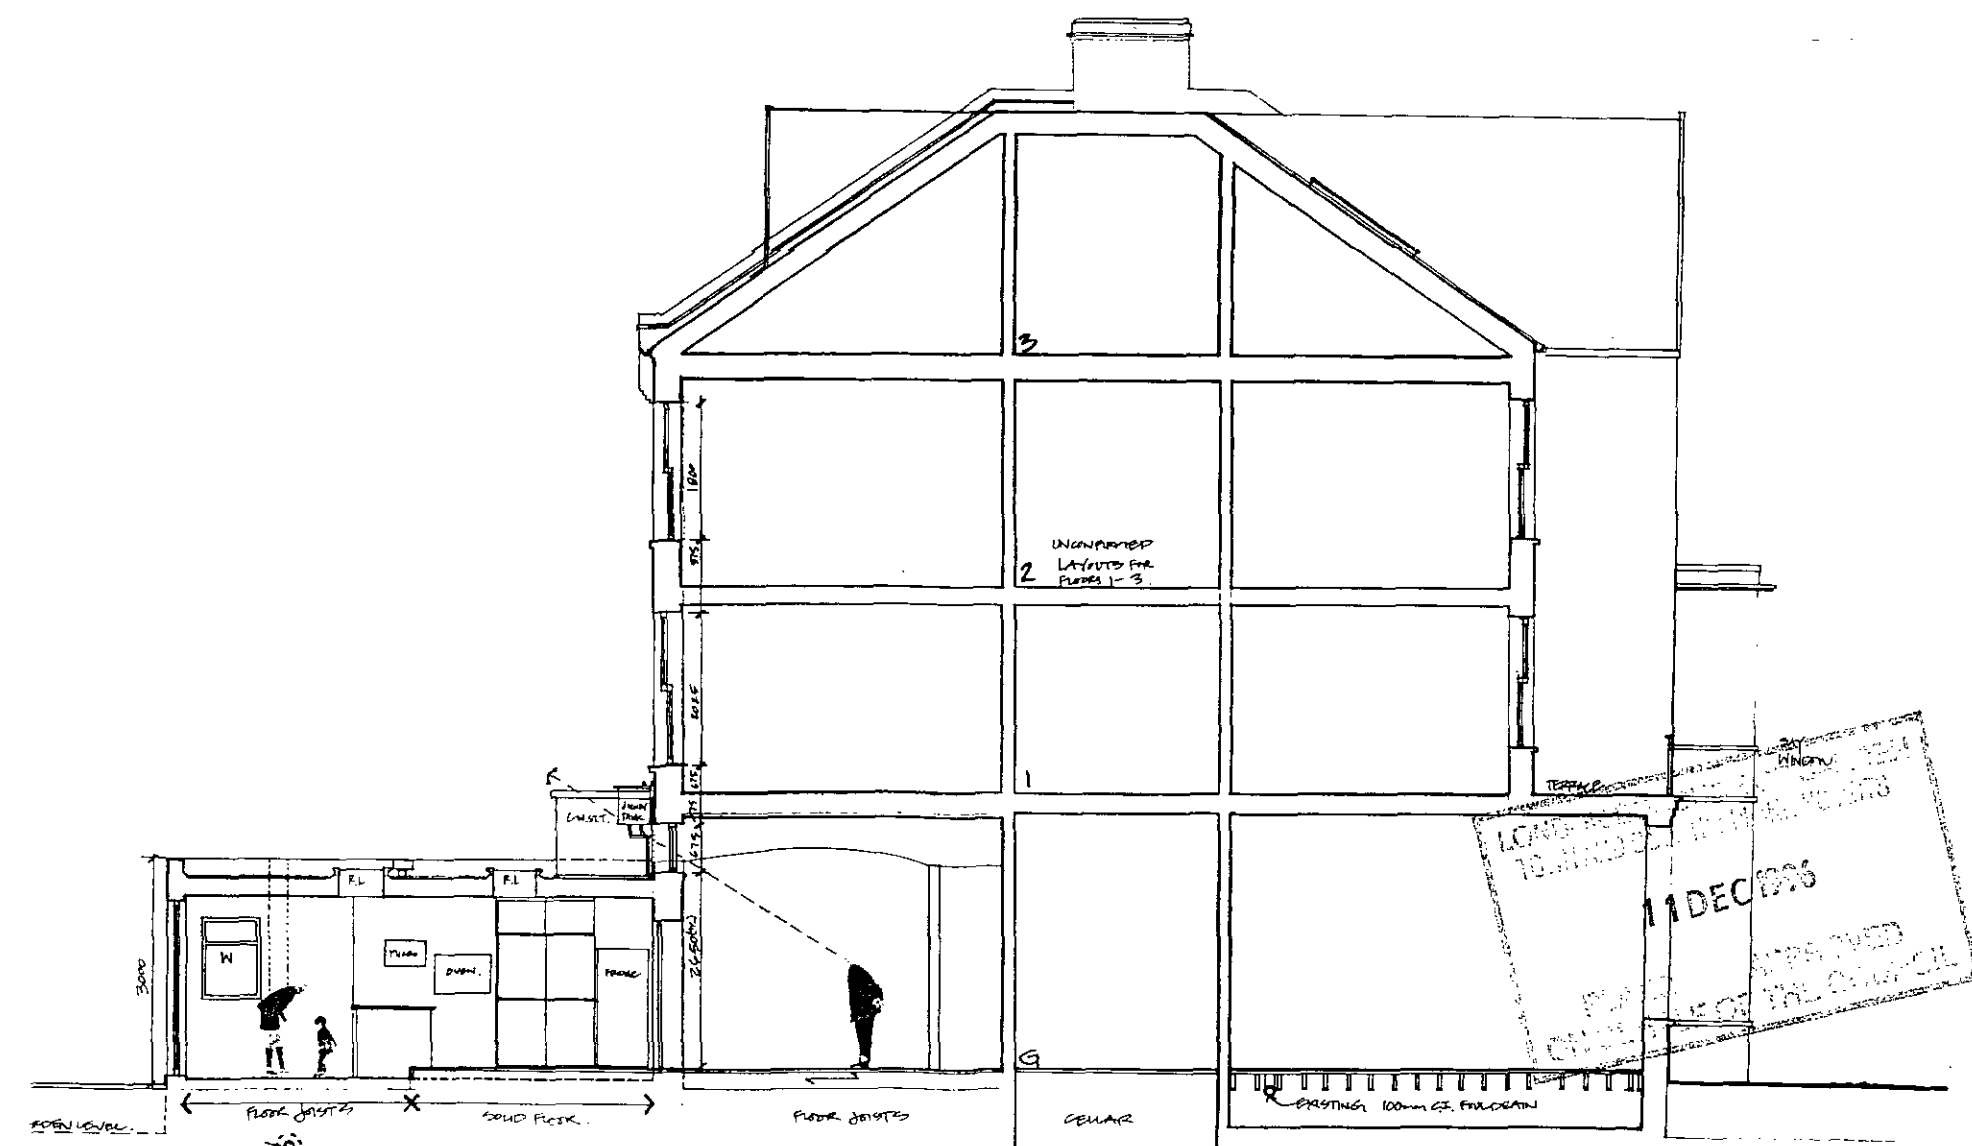

B EXISTING LONG SECTION
1:50

P9605025W.
C9605026W

Shaun Earle Architectural Designer Flat 5, 121 Essex road Islington, London N1 2SN Telephone 0171 226 2231 Facsimile 0171 226 2231	ADAM & ALEXANDRA CAMERON GB COMPANY GDNS LONDON NW0 DRAWING NUMBER P03/02
---	---