




EXISTING FLOOR PLANS : scale: 1/8"=1'0"

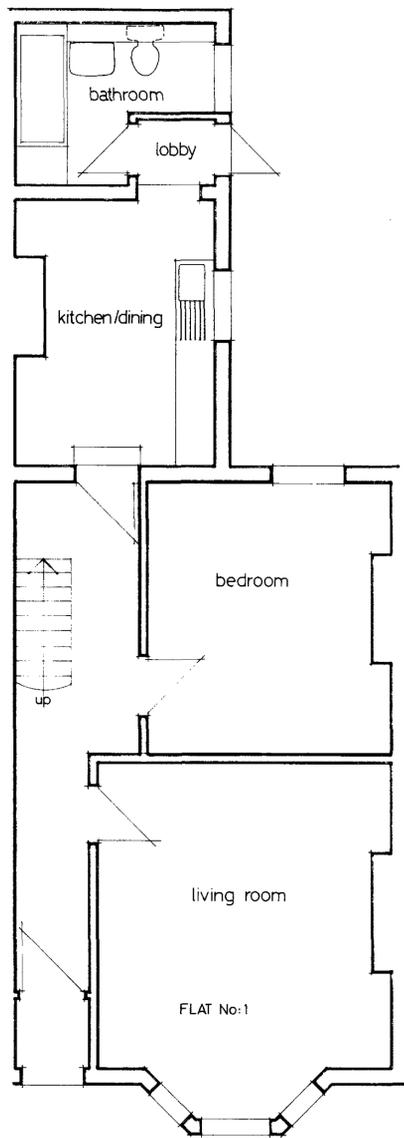

GROUND FLOOR PLAN

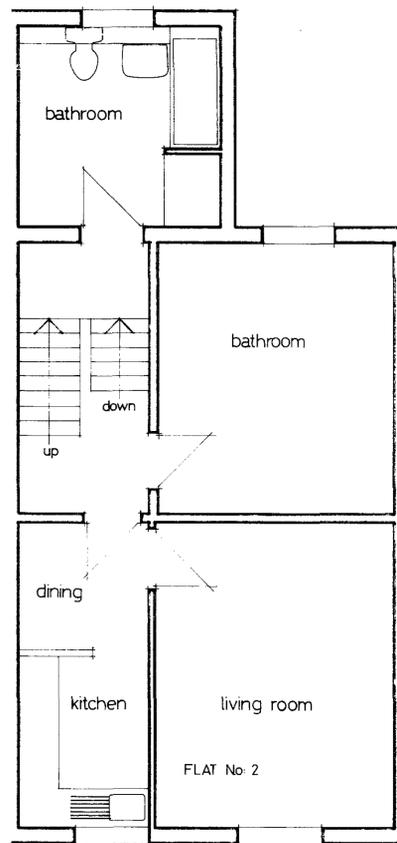

FIRST FLOOR PLAN

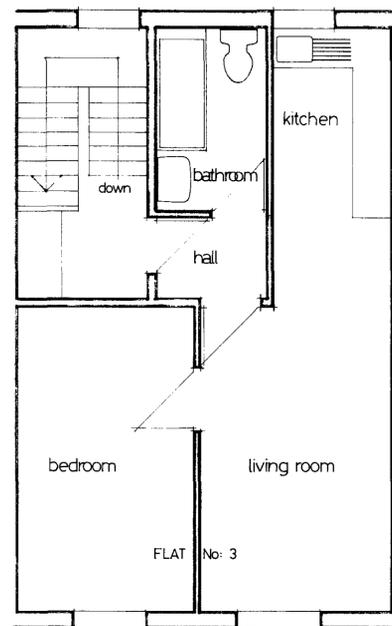

SECOND FLOOR PLAN

PROPOSED FLOOR PLANS

FLAT No.1 503 sq. ft. two person  
 FLAT No.2 449 sq. ft. two person  
 FLAT No.3 324 sq. ft. one person.

Note: second floor bathroom to be mechanically ventilated with extract fan with 3 air changes per hour.

CTP/93/7 /36/858/16

JOB  
 PROPOSED CONVERSIONS TO 3 NO:  
 FLATS AT NO: 41 LOVERIDGE  
 ROAD, KILBURN, LONDON N.W.6

DWG No. A/301/2	drawn by M.	scale 1/8"=1'0"
	date March 1979.	

LONDON BOROUGH OF CAMDEN  
 TOWN AND COUNTRY PLANNING ACTS  
 23 MAY 1979  
 PLANS APPROVED  
 ON BEHALF OF THE COUNCIL

BALWANT S. CHAUHAN  
 A.M.I.N.S.T. B.E. Lond  
 24 Stainforth Road  
 Newbury Park  
 Essex IG2 7EH  
 telephone 01 597 0752