



Notes

- 1 Do not scale from this drawing
- 2 In the event of any discrepancy in drawings details or bills consult the architect. Unilateral decisions by contractor will not be accepted.

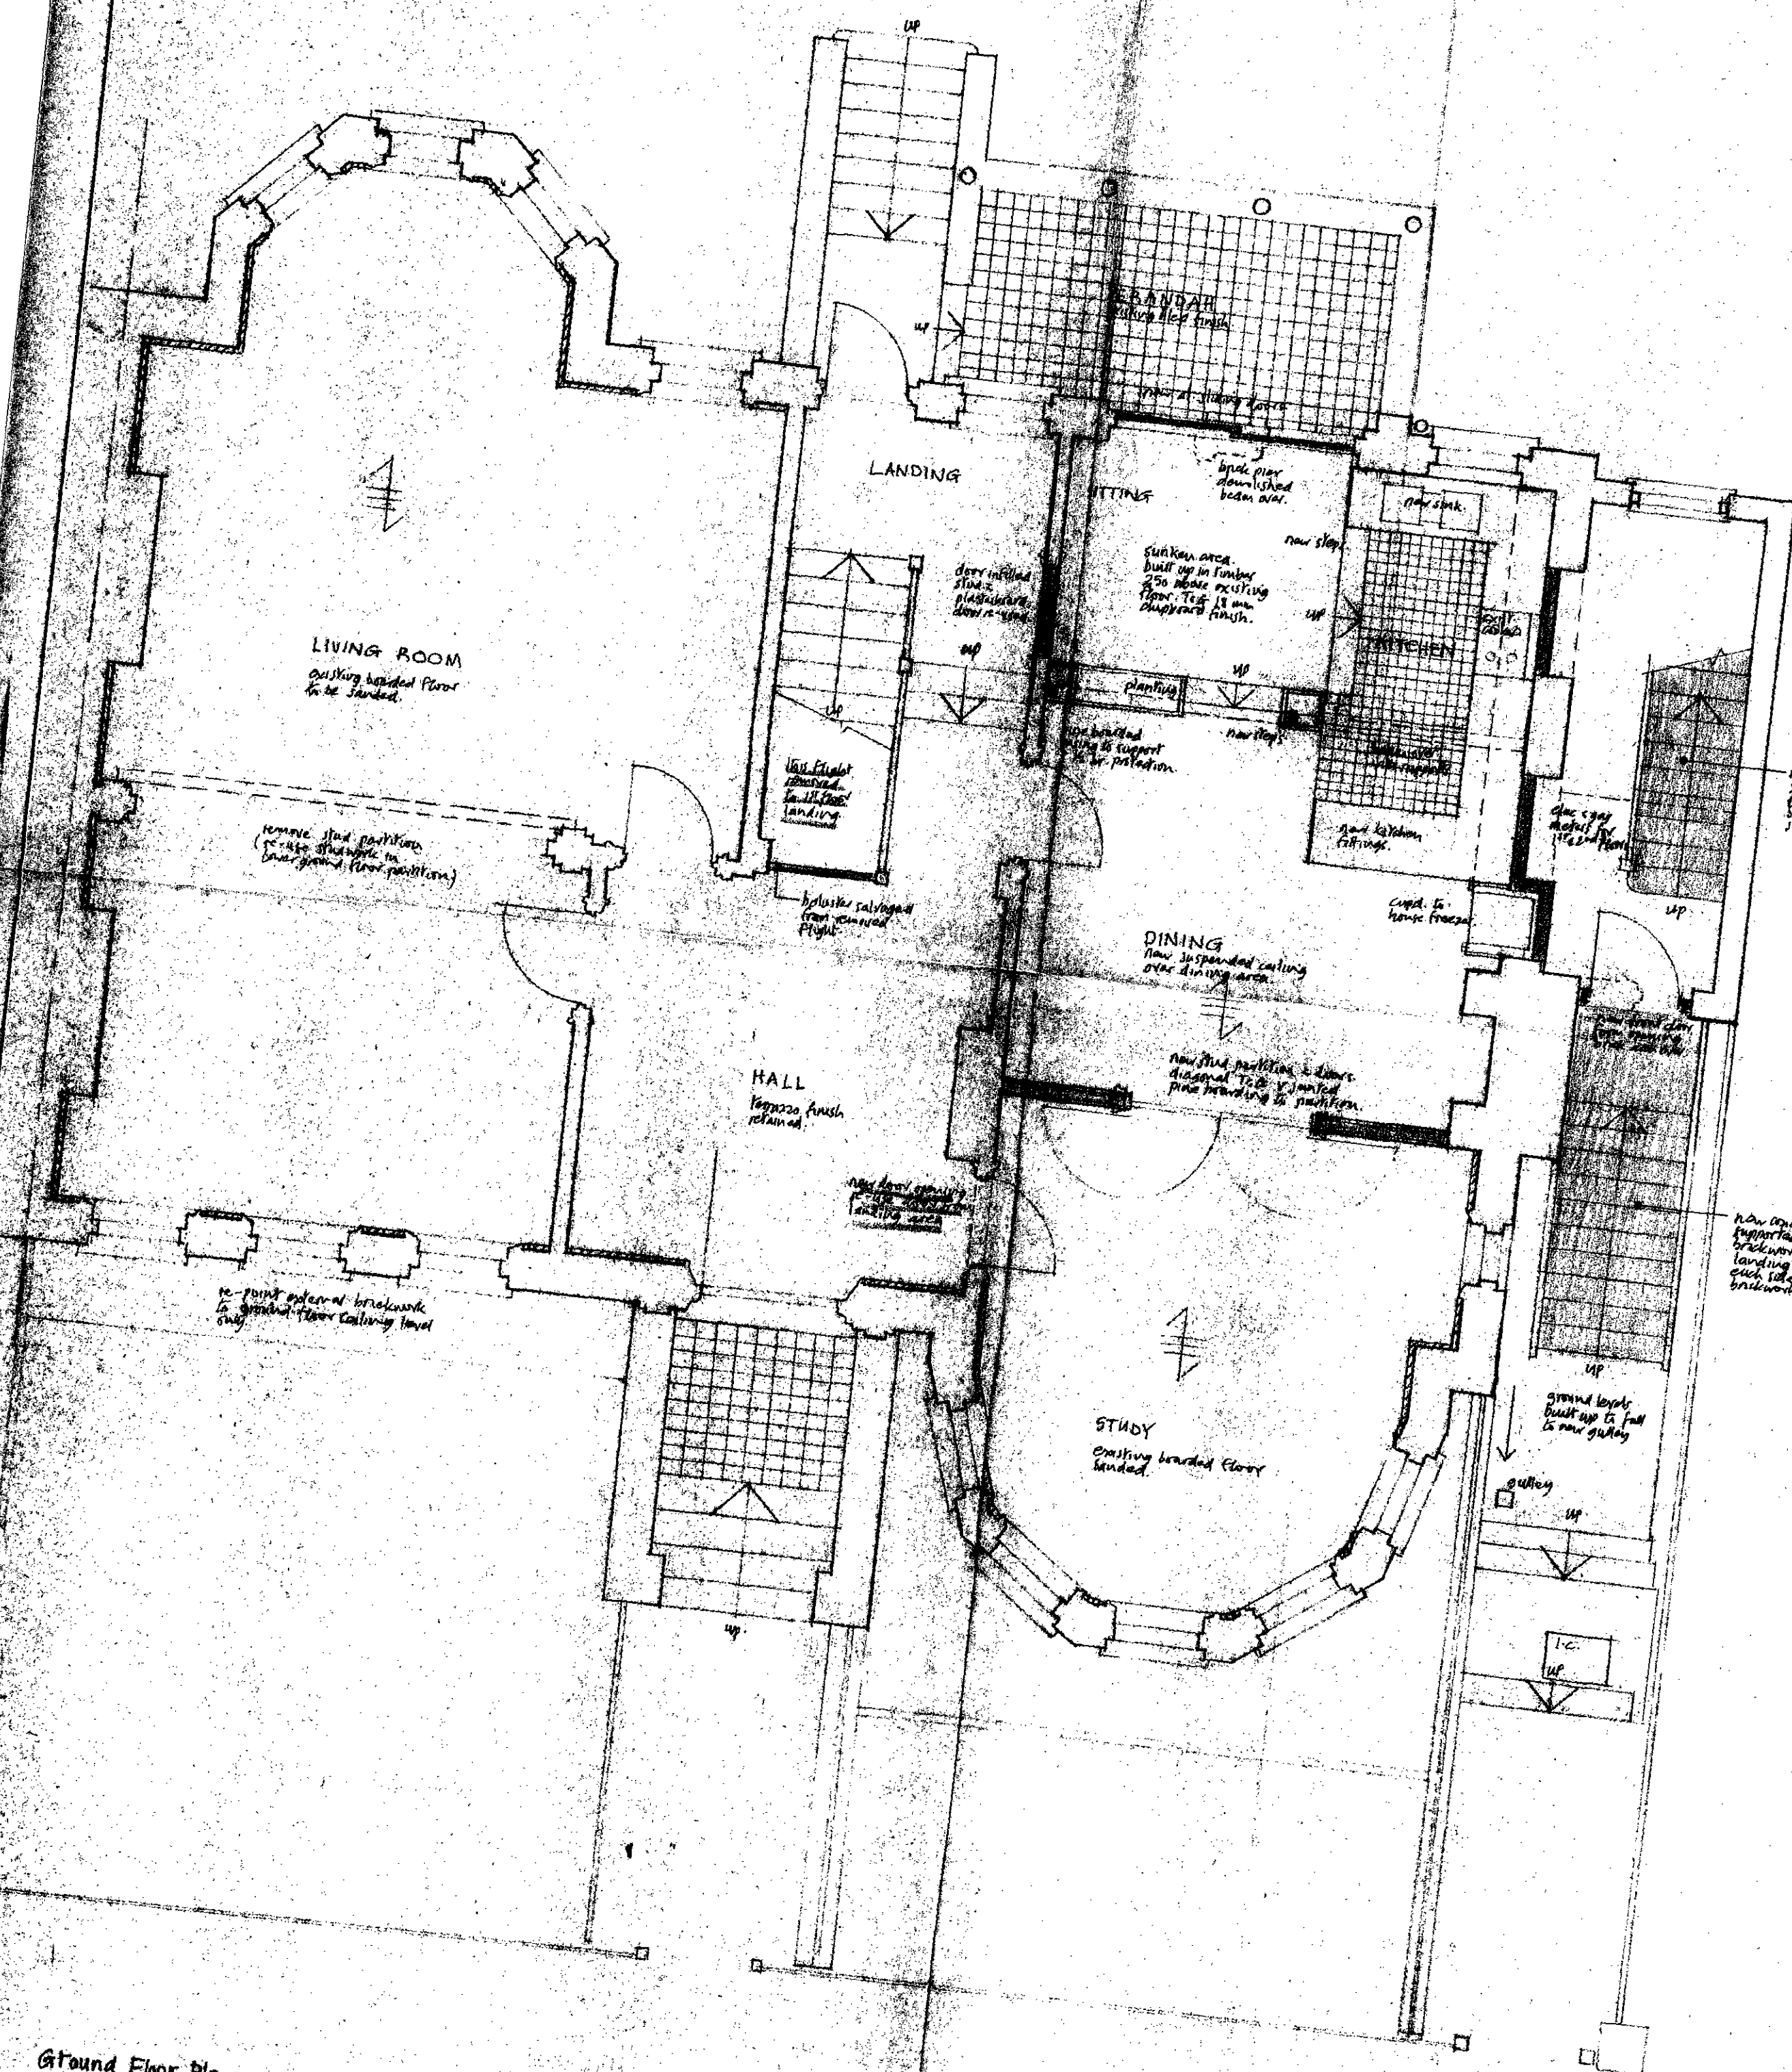

Ground Floor Plan: as Proposed

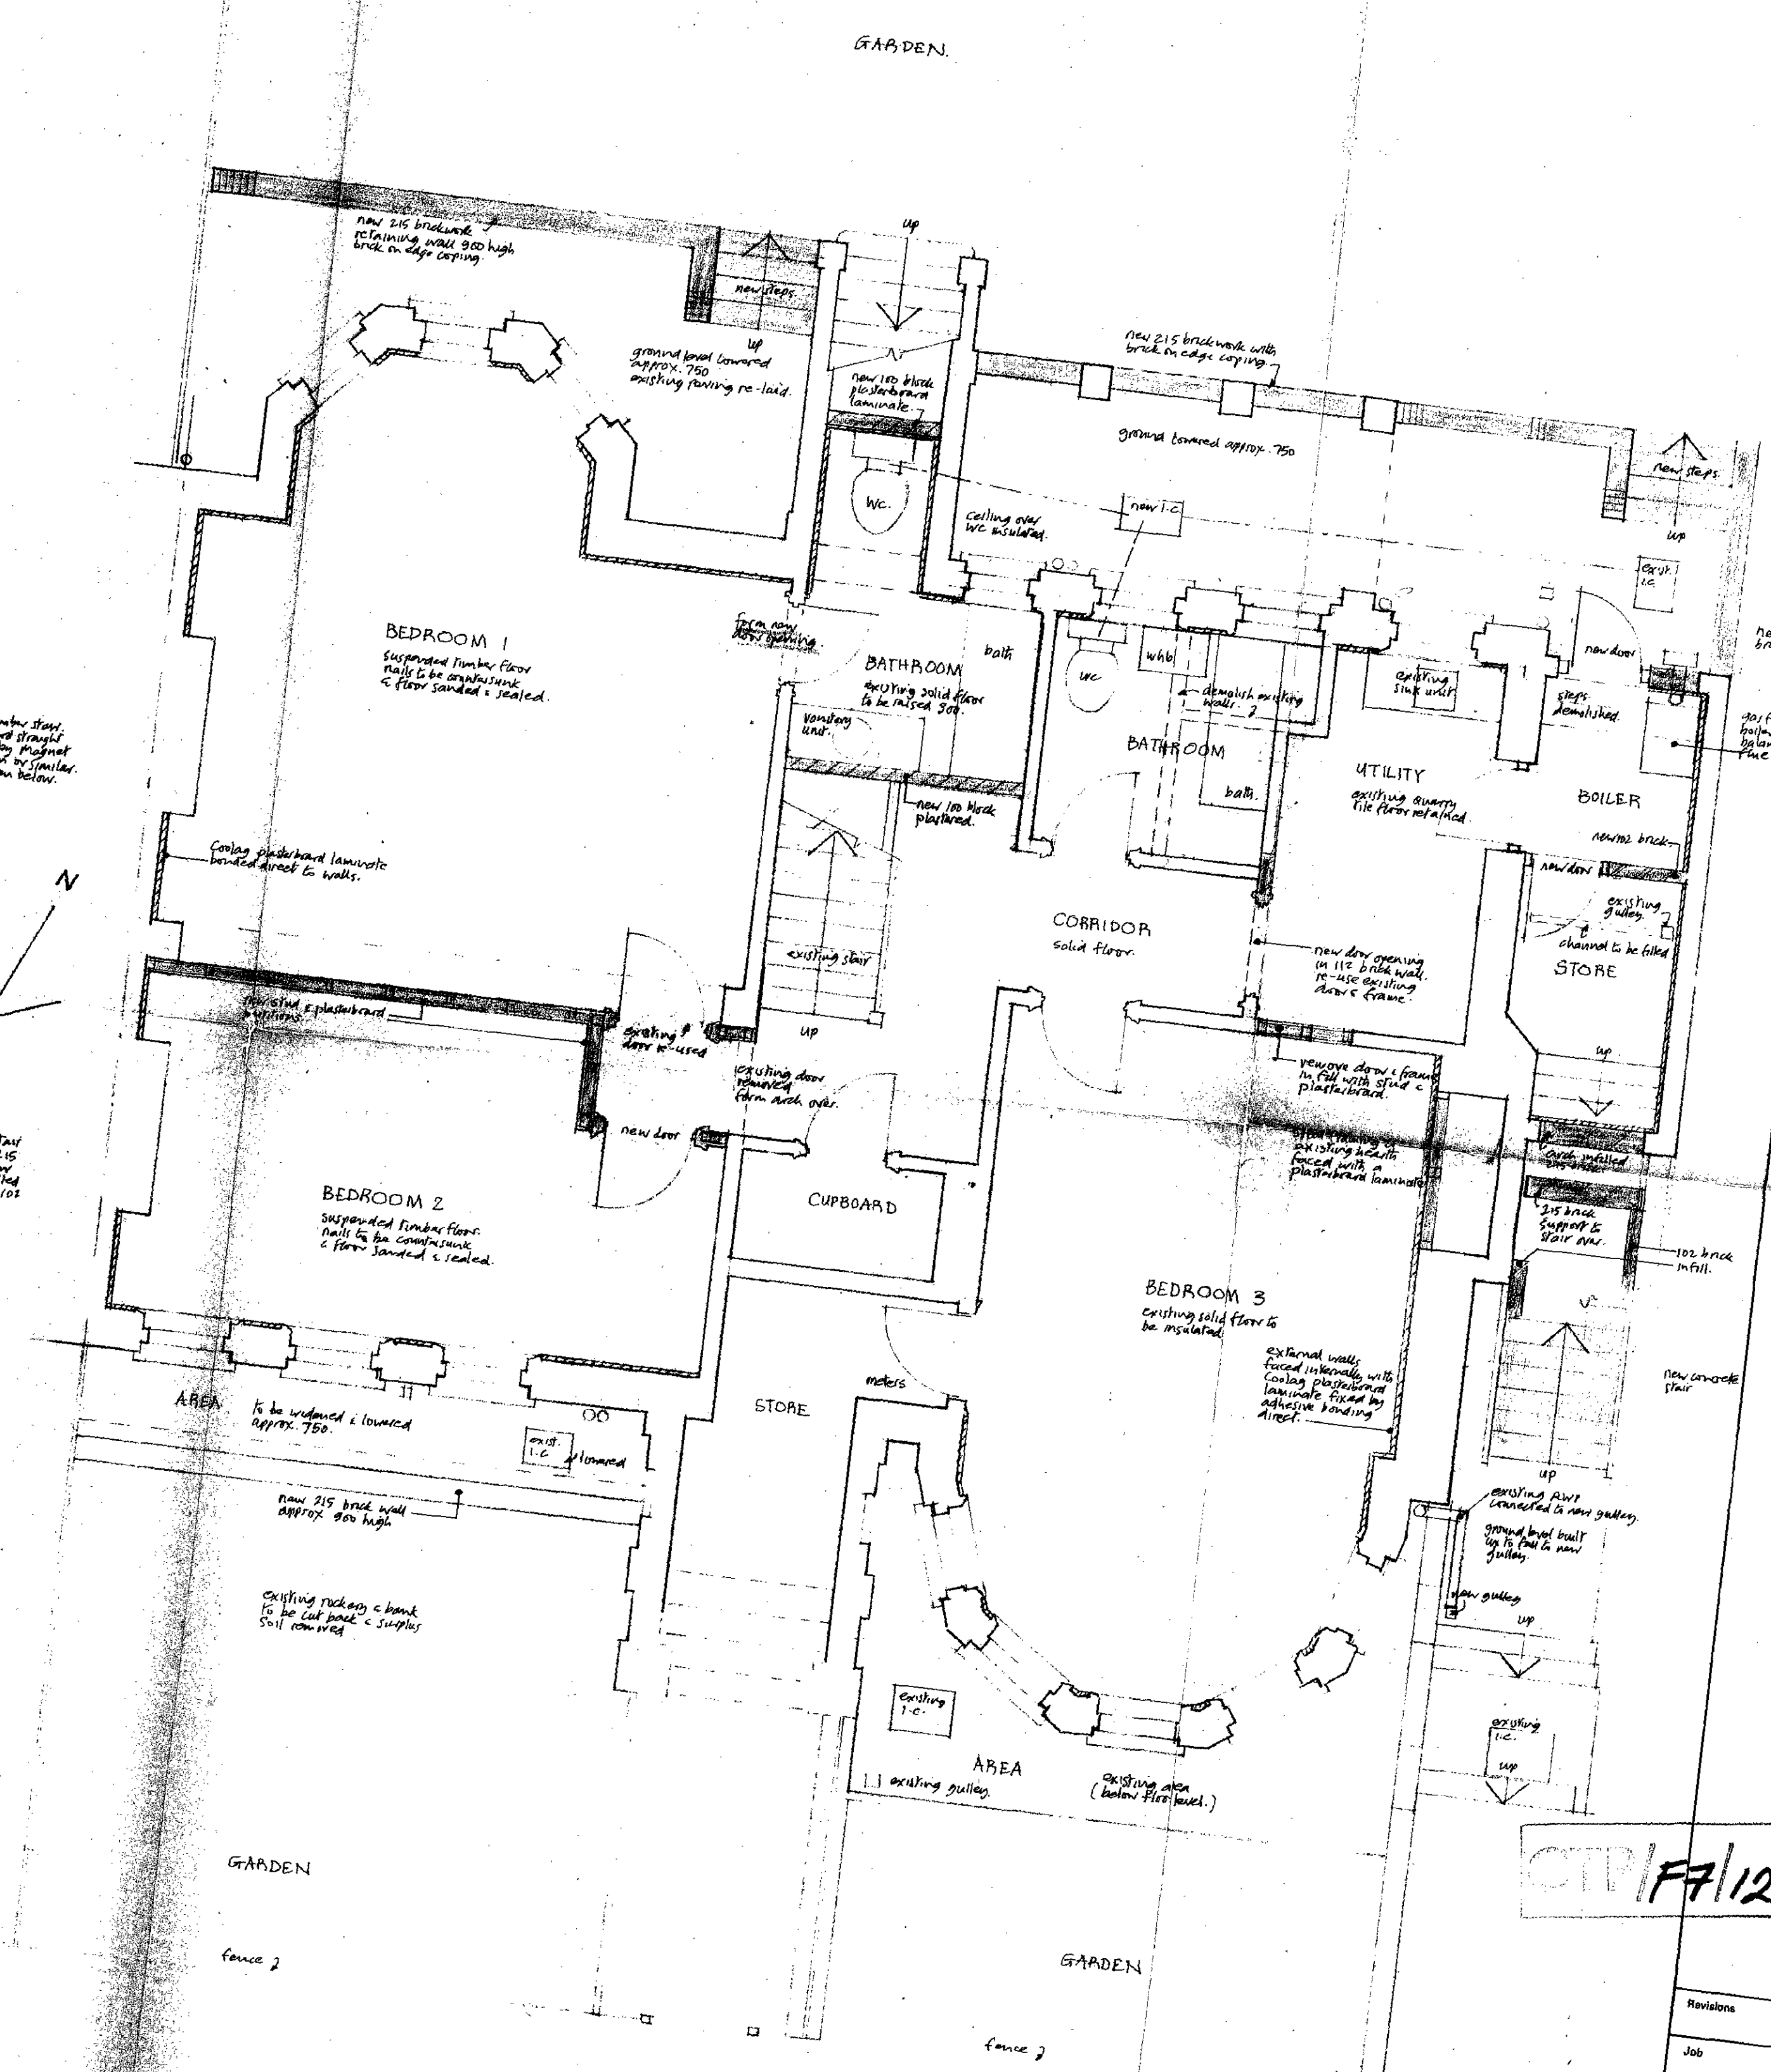


Lower Ground Floor Plan: as Proposed


LONDON BOROUGH OF CAMDEN
TOWN AND COUNTRY PLANNING ACTS
22 JAN 1981
PLANS APPROVED
ON BEHALF OF THE COUNCIL

CTP/F7/12/11/31514


Revisions	
Job	9 WEDDERBURN ROAD NWS
Title	Ground & Lower Ground Floor Plans As Proposed.
Scale 1/4" = 1' 0"	No. 2
Date November 1980	
Drawn P/B	
McMorrow Gough and Chung Chartered architects	

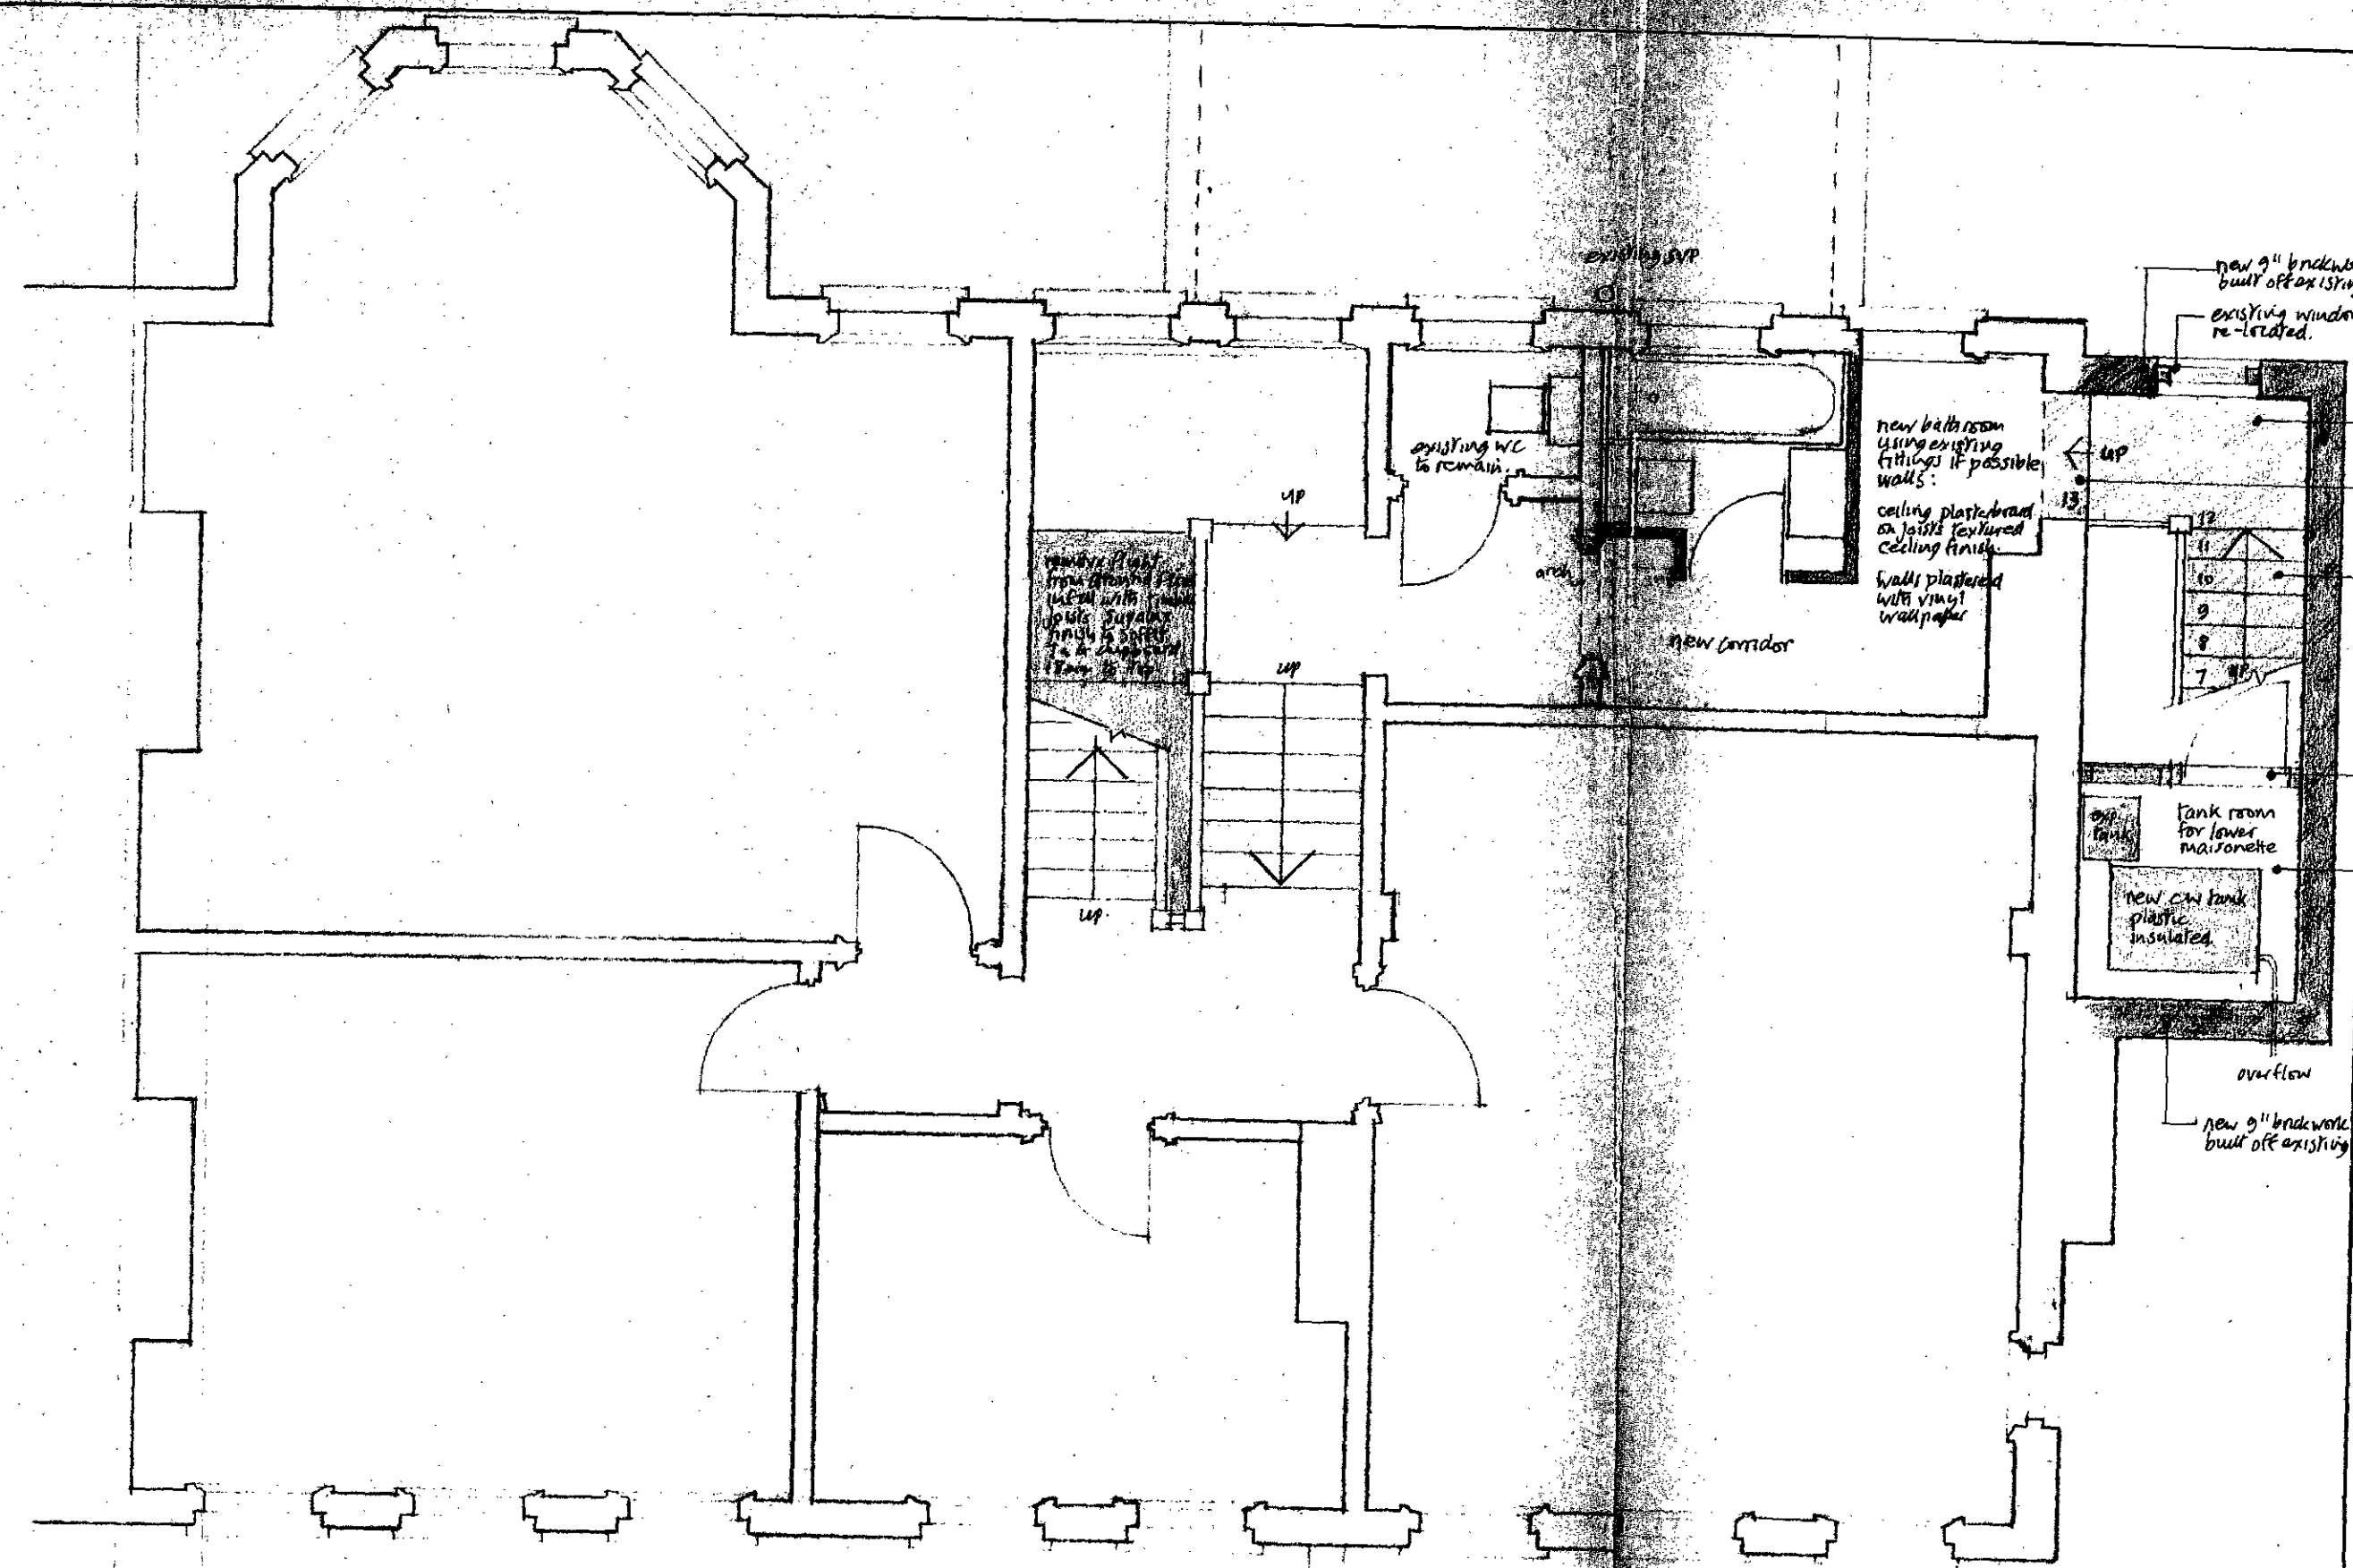

First Floor Plan : As Proposed

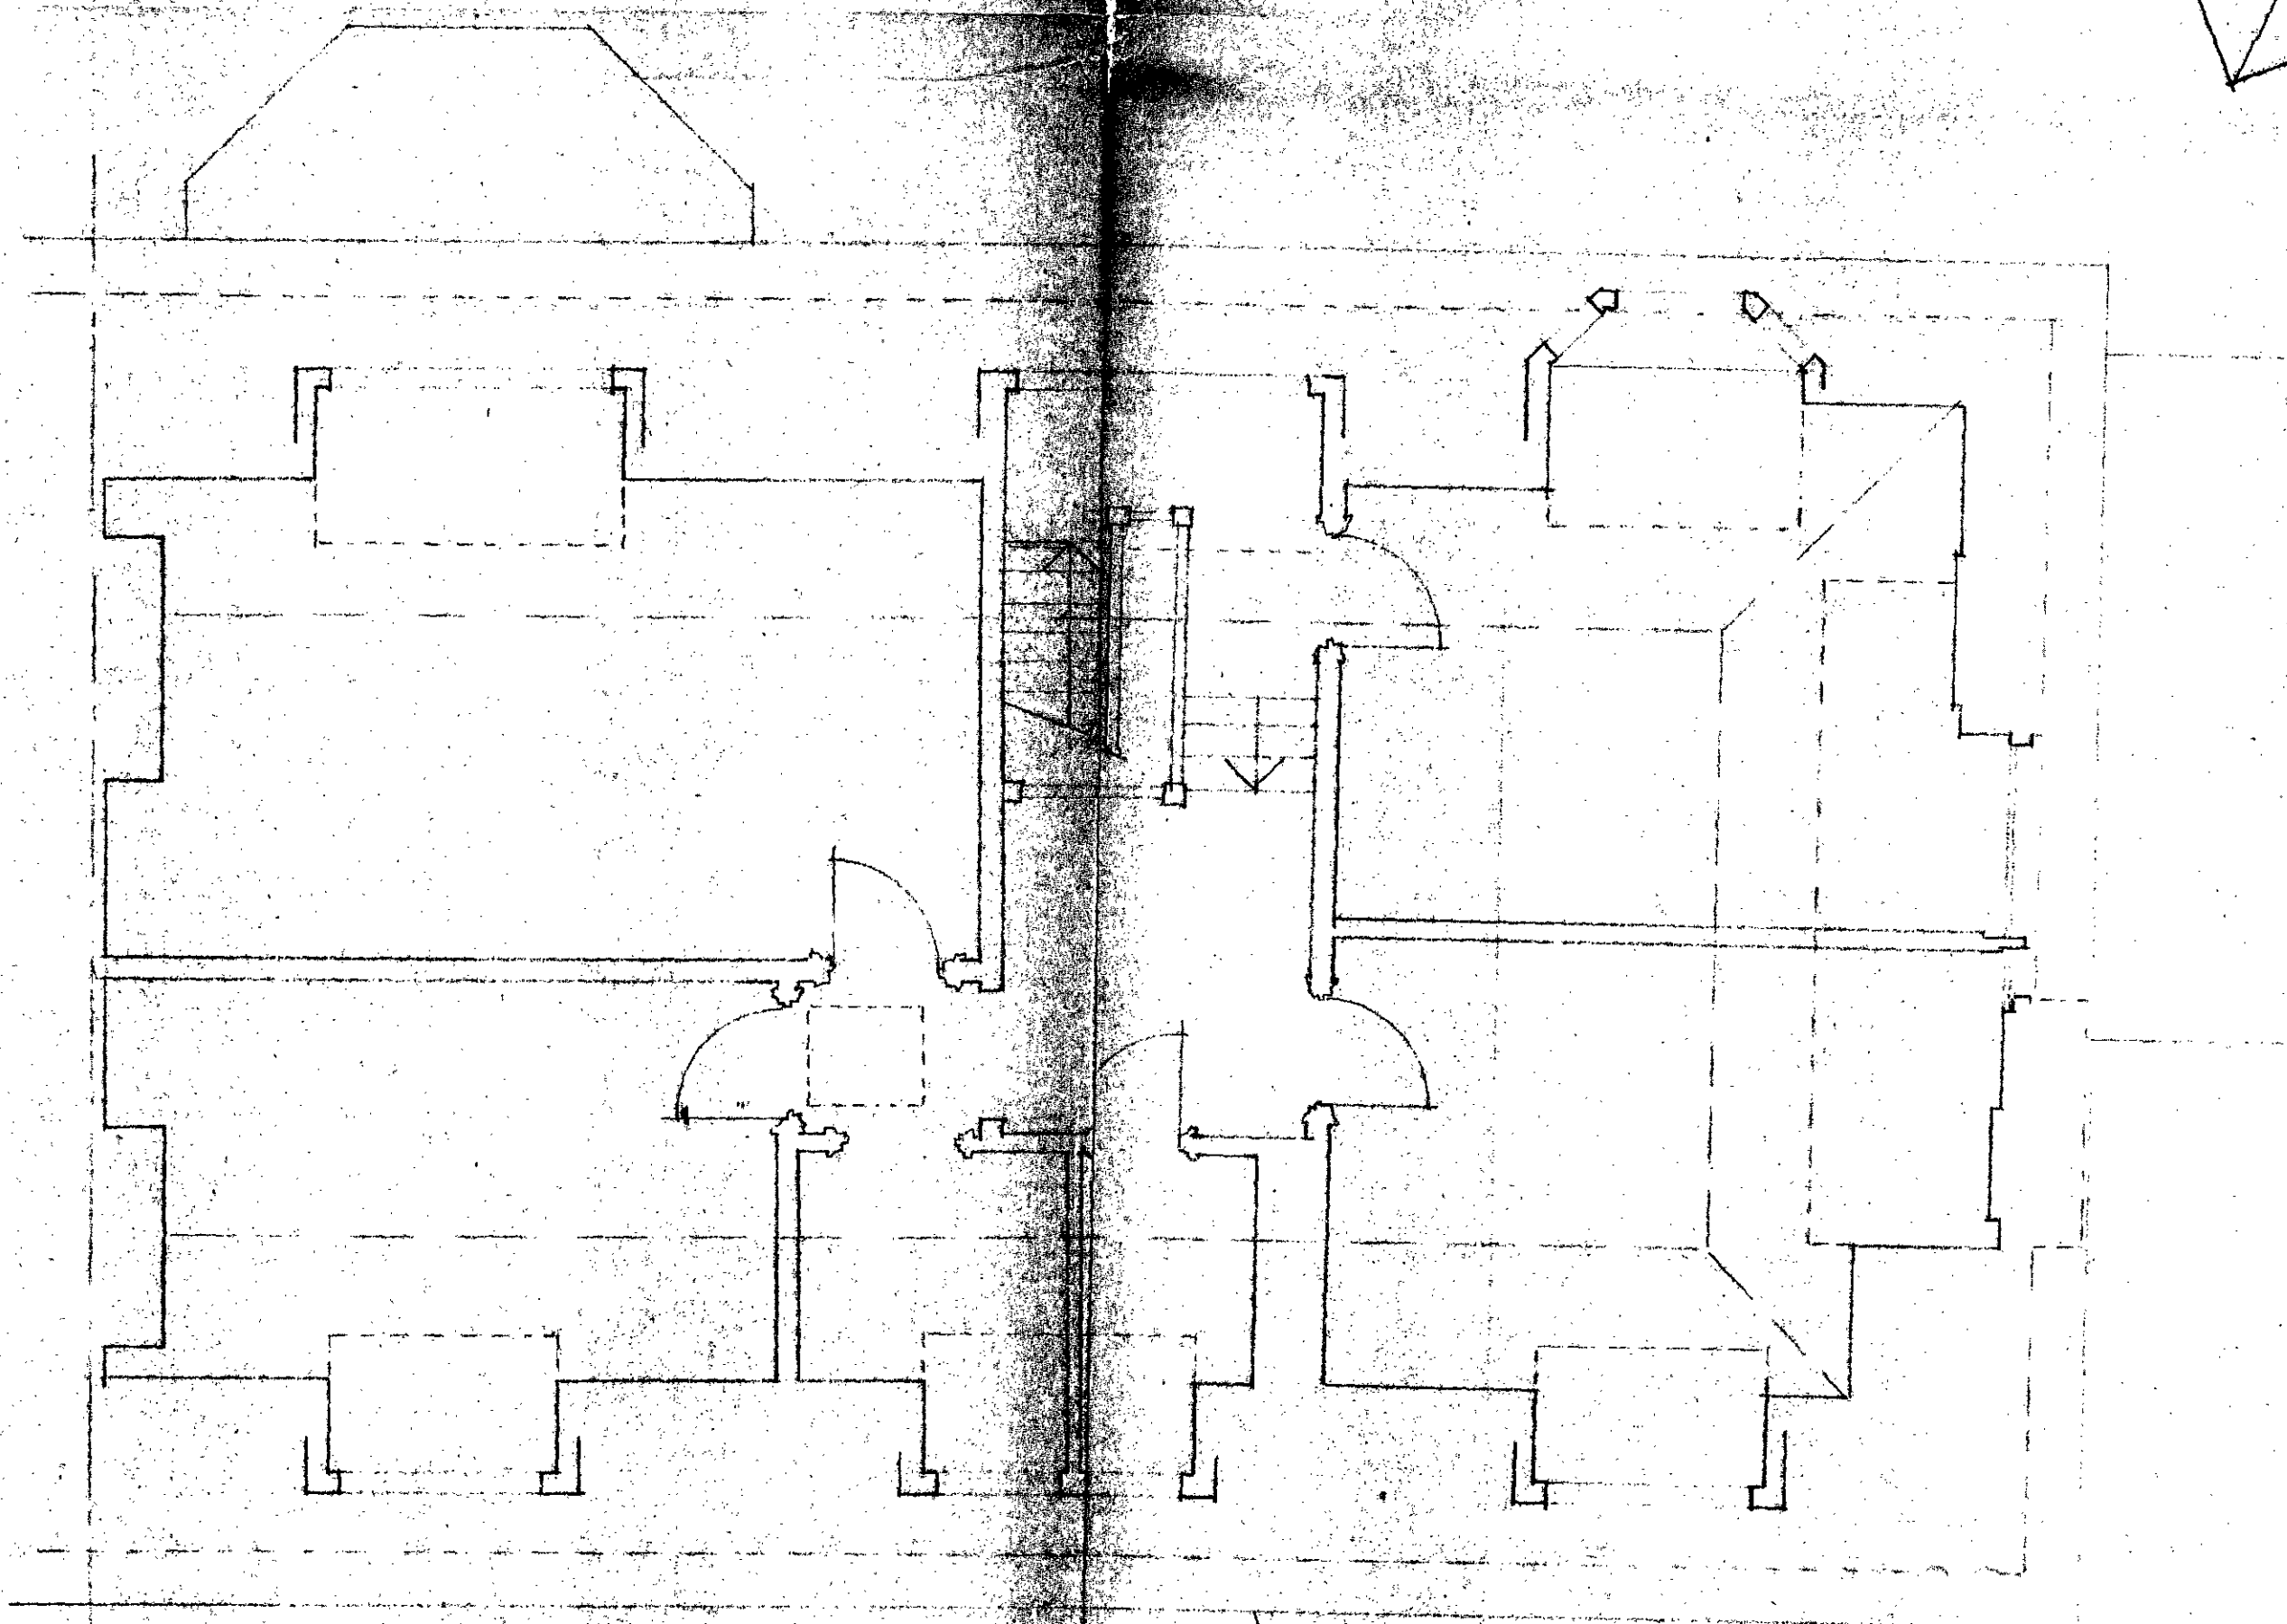

Second Floor Plan : As Existing

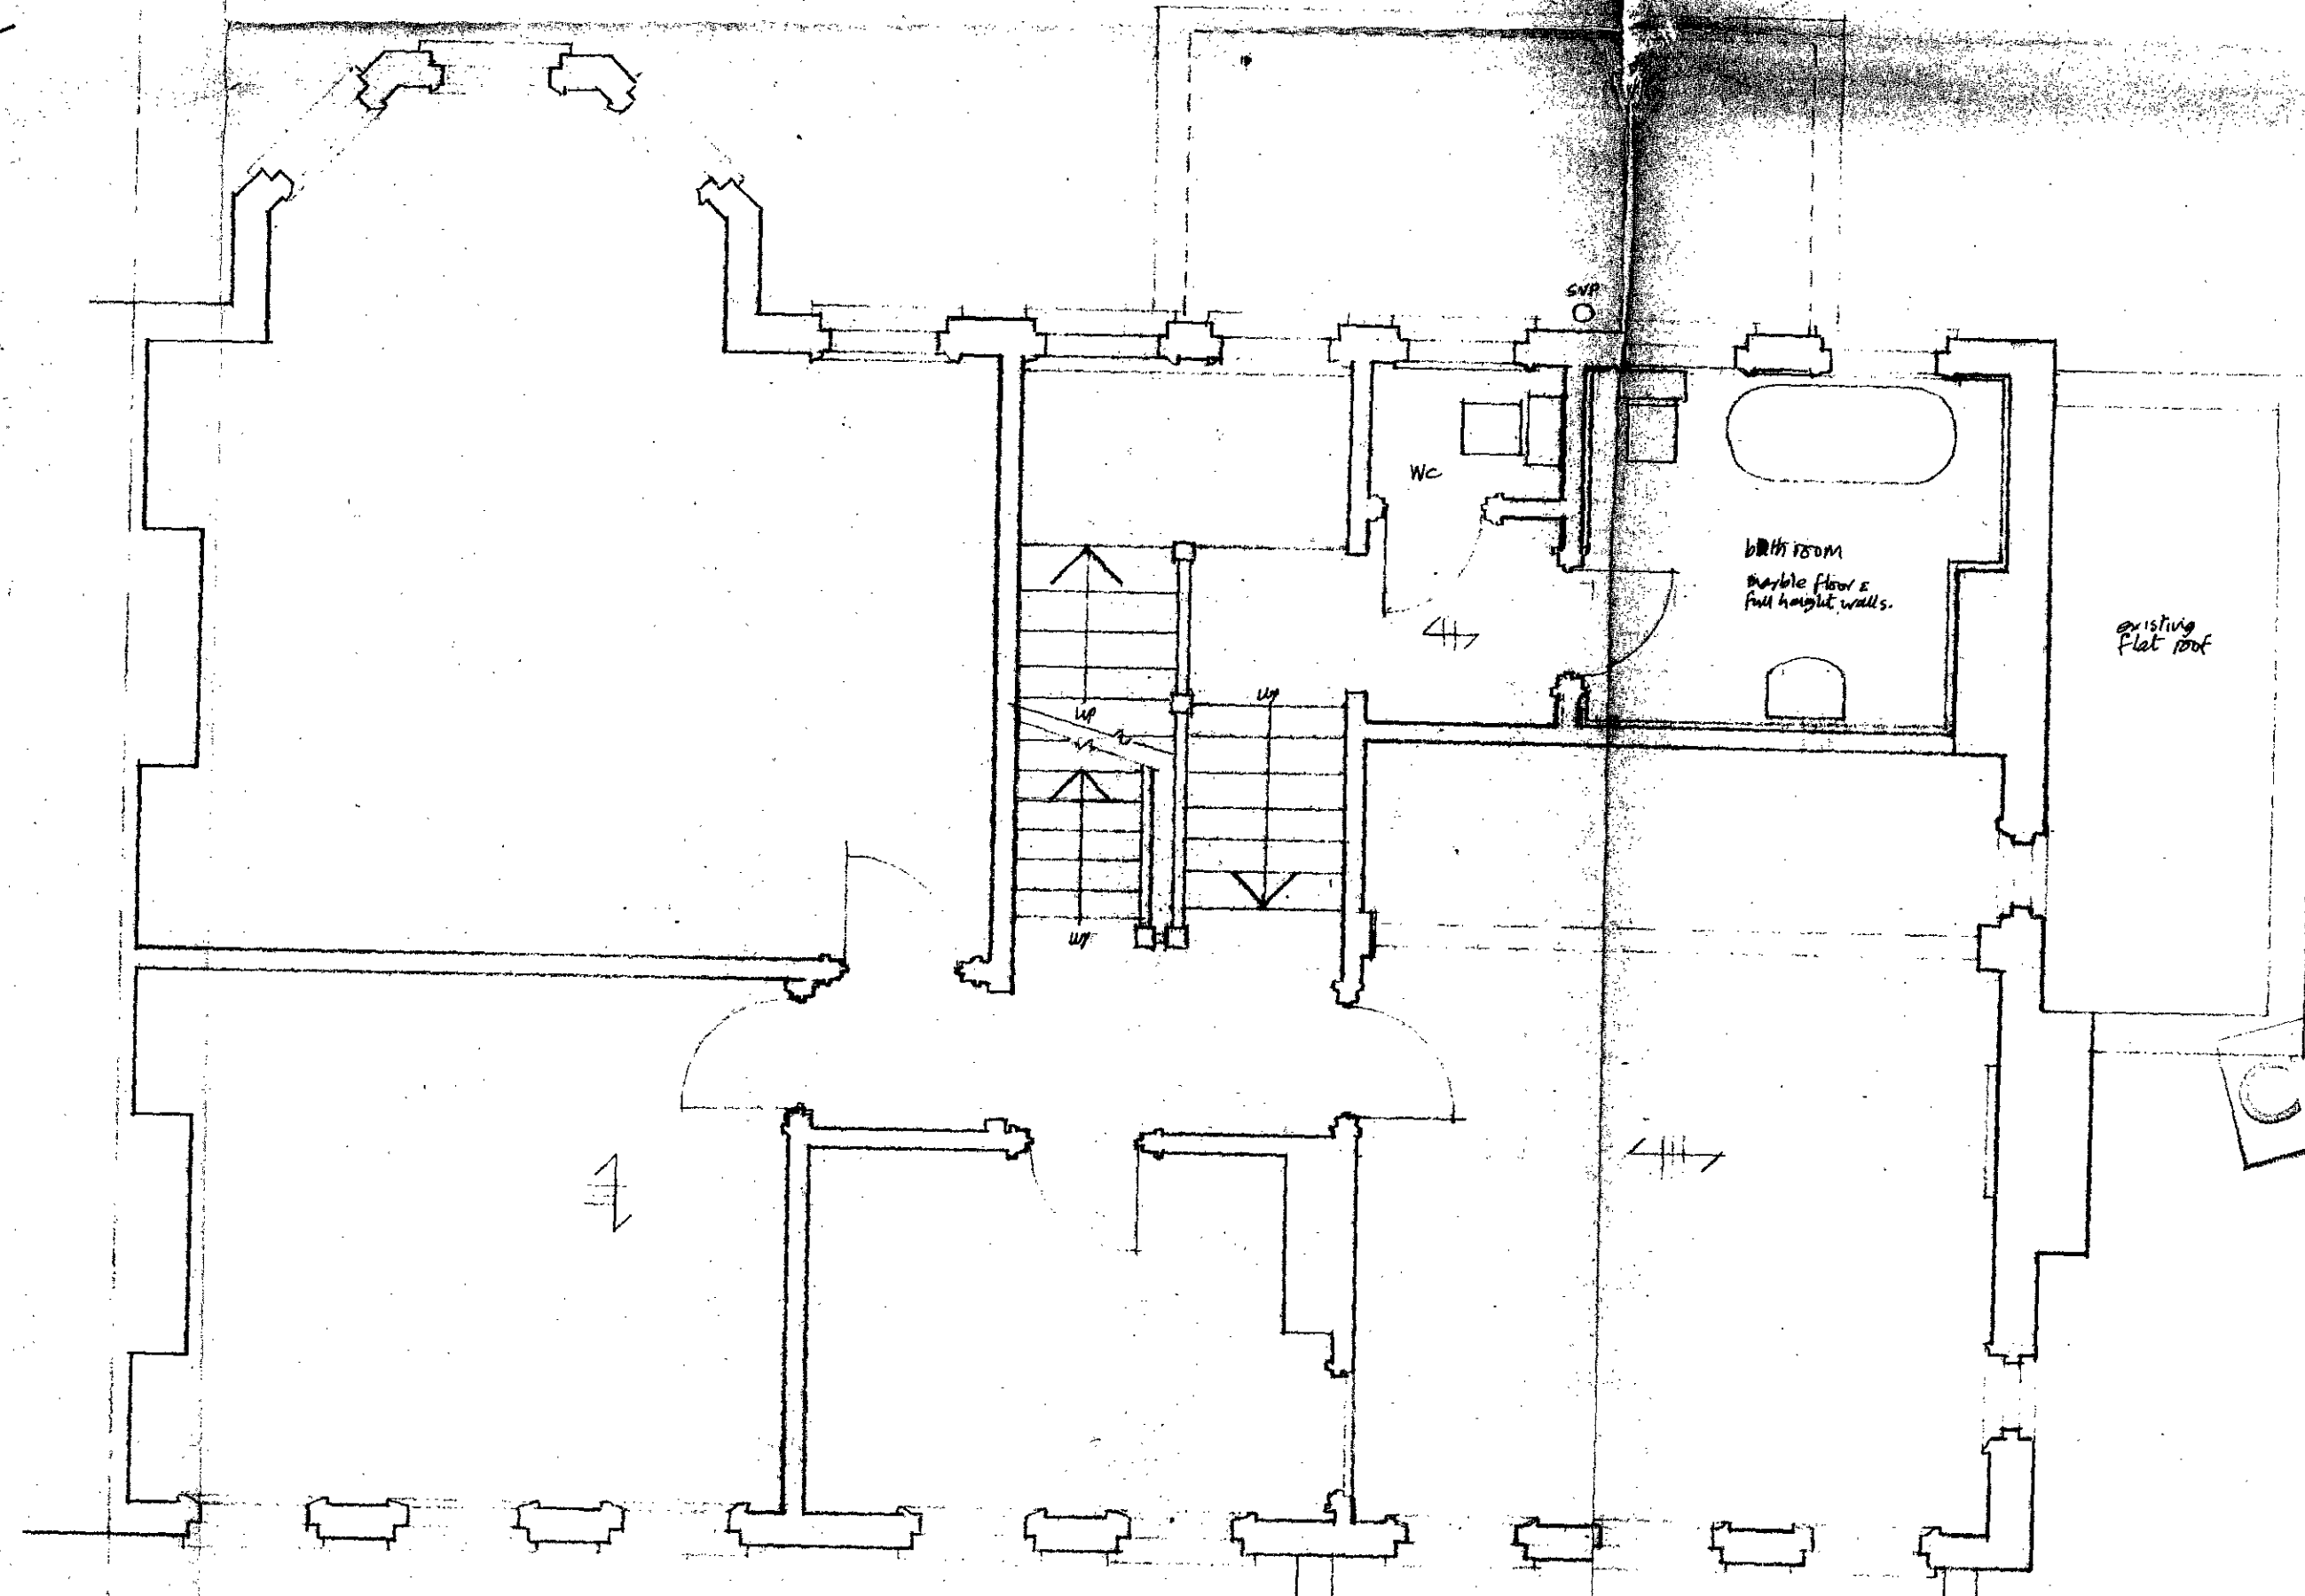

First Floor Plan : As existing

Notes

- Do not scale from this drawing
- In the event of any discrepancy in drawings details or bills consult the architect. Unilateral decisions by contractor will not be accepted.

new 9" brickwork built off existing
existing window re-located
new landing 4ft 6" square with plasterboard ceiling & 1/2" chipboard 15 mm boarding. form opening with lintel over the external wall
new softwood stair standard flight if possible with nosing & balustrade as obtainable from Regent Southern
plasterboard stud wall with access door
floor of bathroom water resistant quality chipboard 1/2" boards on 2" x 4" joists. Plasterboard ceiling & facing flush door
tank room for water main service
new cold tank plastic insulated
existing
new 9" brickwork built off existing
Bath room
multiple flow & full height walls
existing Flat roof


Revisions

Job	9, WEDDERBURN ROAD, NW3
Title	First & Second Floor Plans
Scale	1/4 inch to 1 foot
Date	November 1980
Drawn	R.D.
No.	3


LONDON BOROUGH OF CAMDEN
TOWN AND COUNTRY PLANNING ACTS
22 JAN 1981
APPROVED
PLANS
ON BEHALF OF THE COUNCIL

McMorrow Gough and Chung
chartered architects
129 Queens Crescent London NW5 4HE 01 488 9624


CIP/F7/12/11/31514

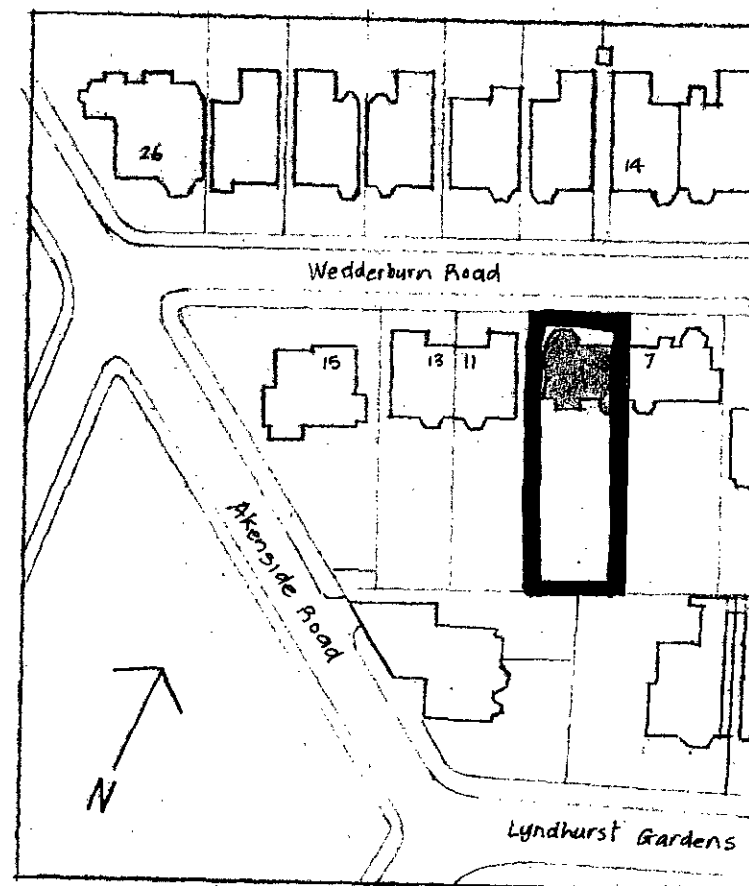

Location Plan scale 1:1250

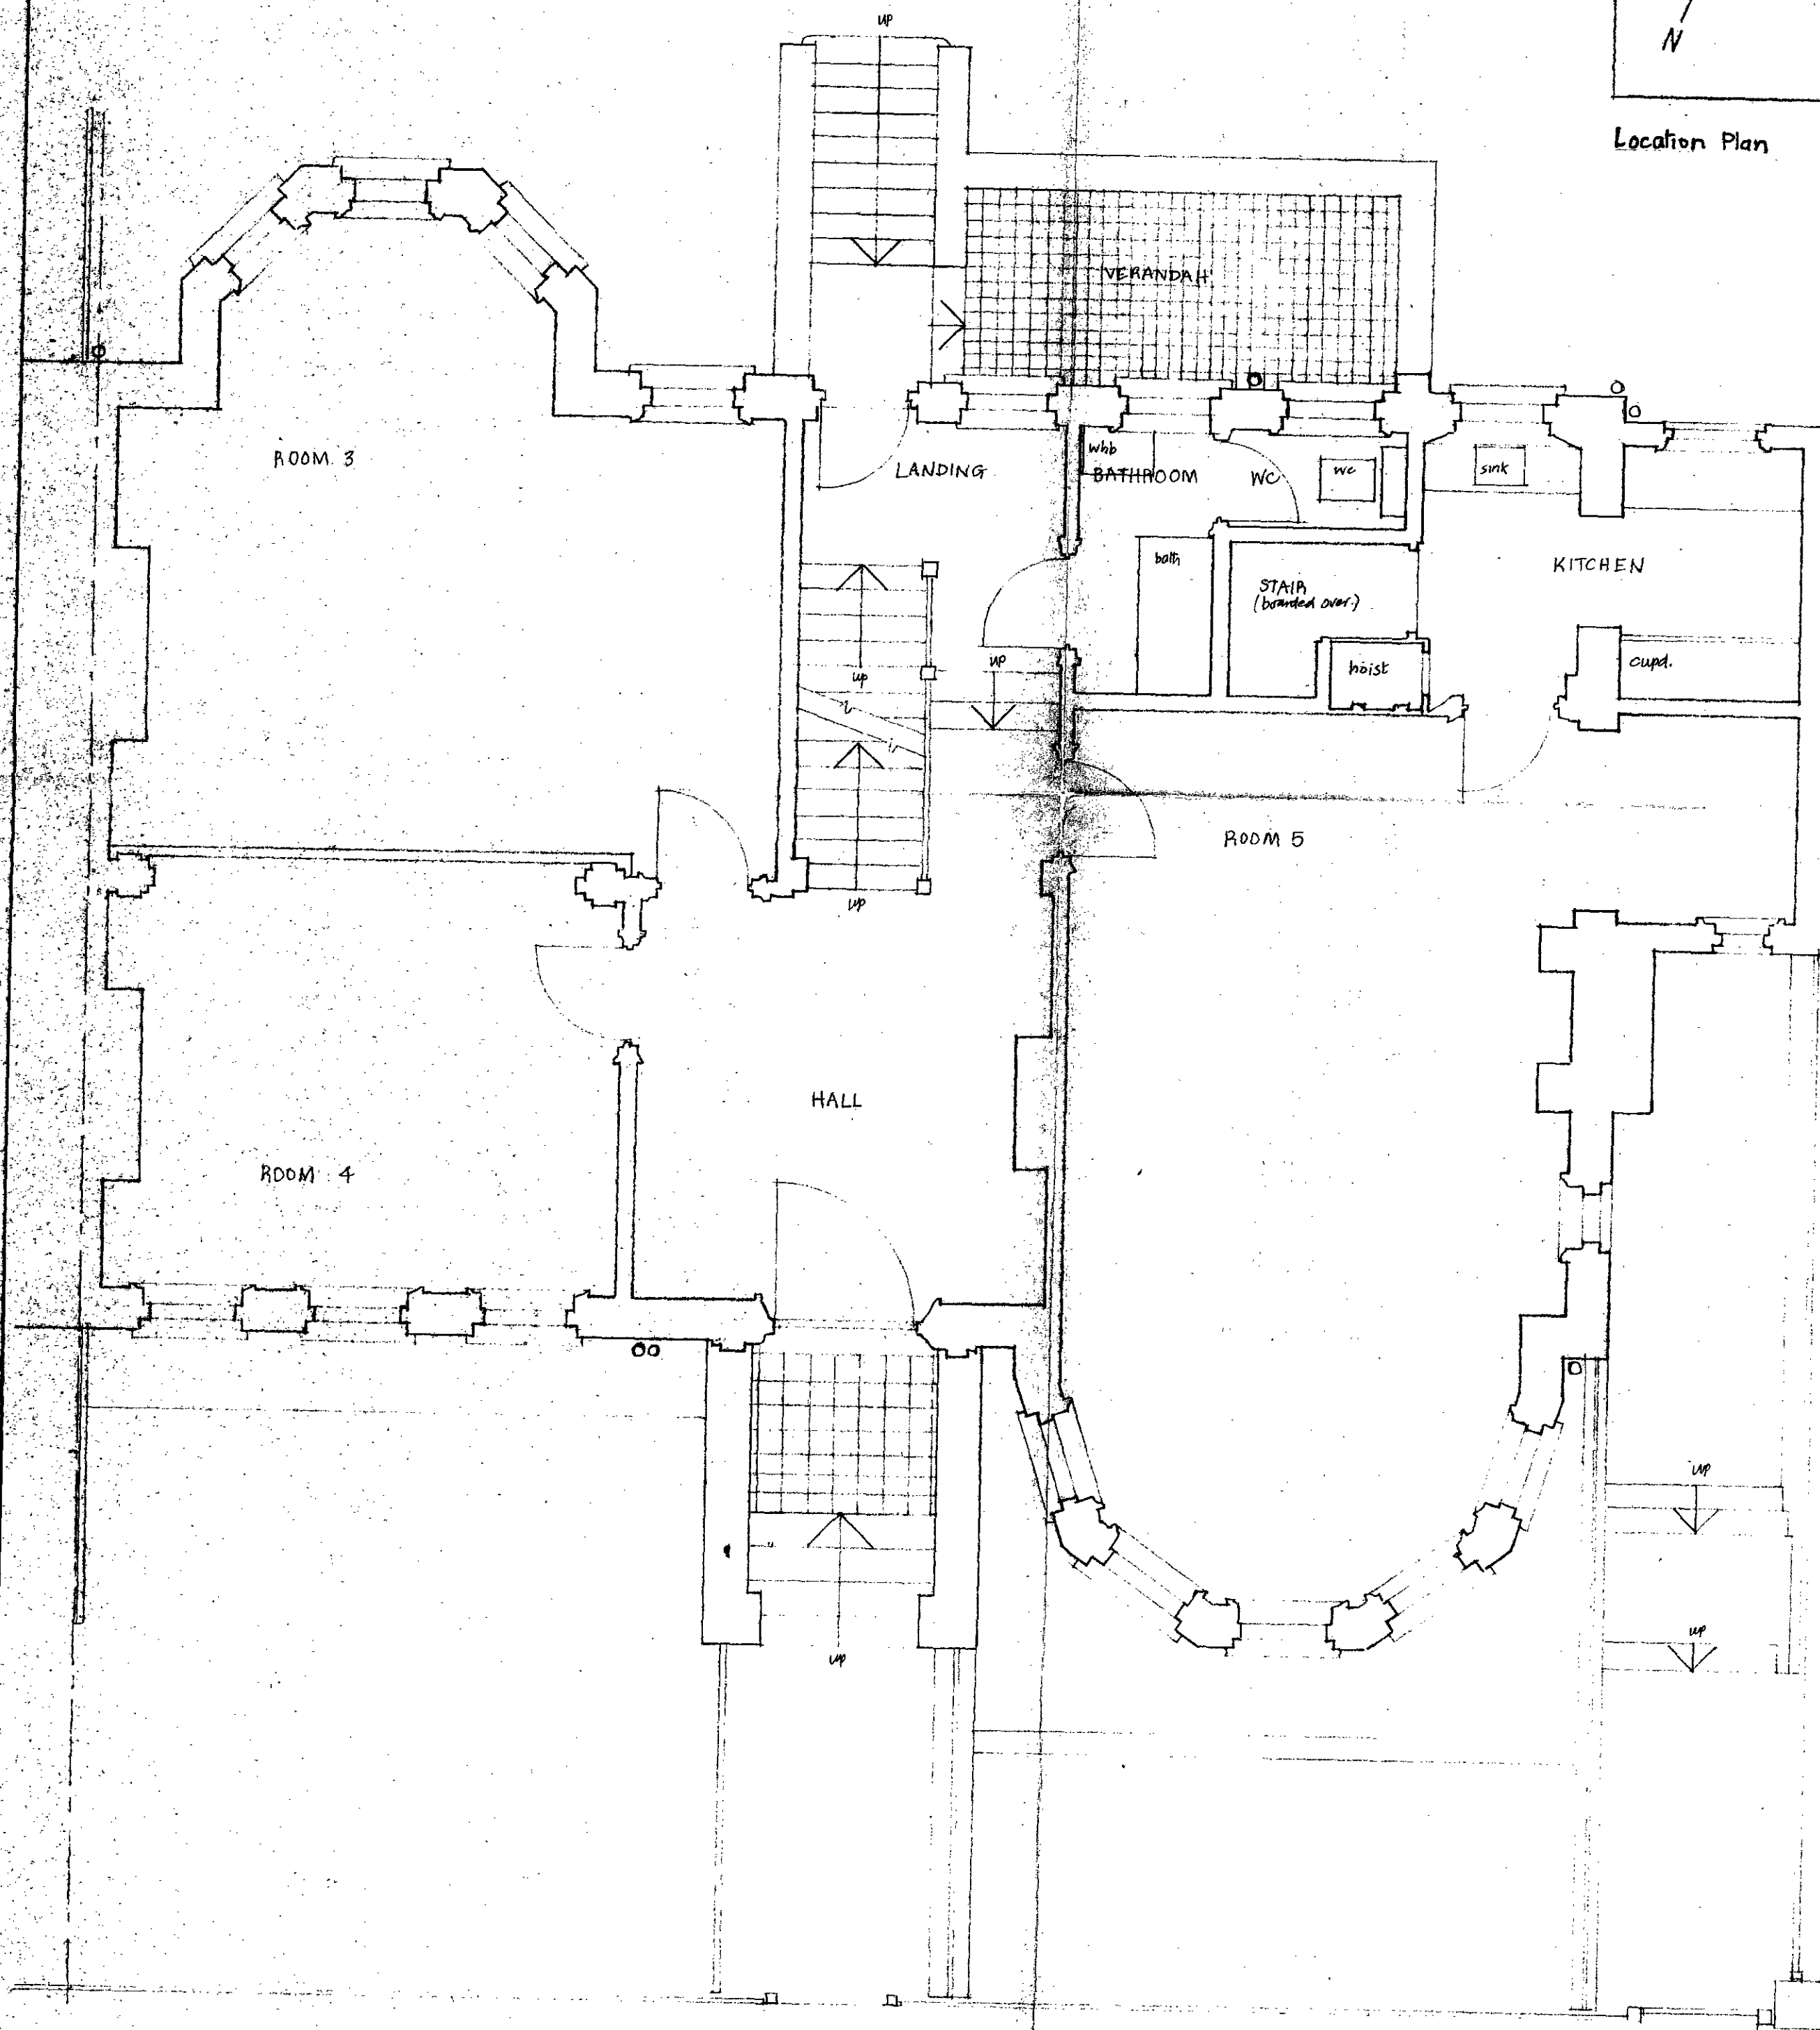

Ground Floor Plan : as existing

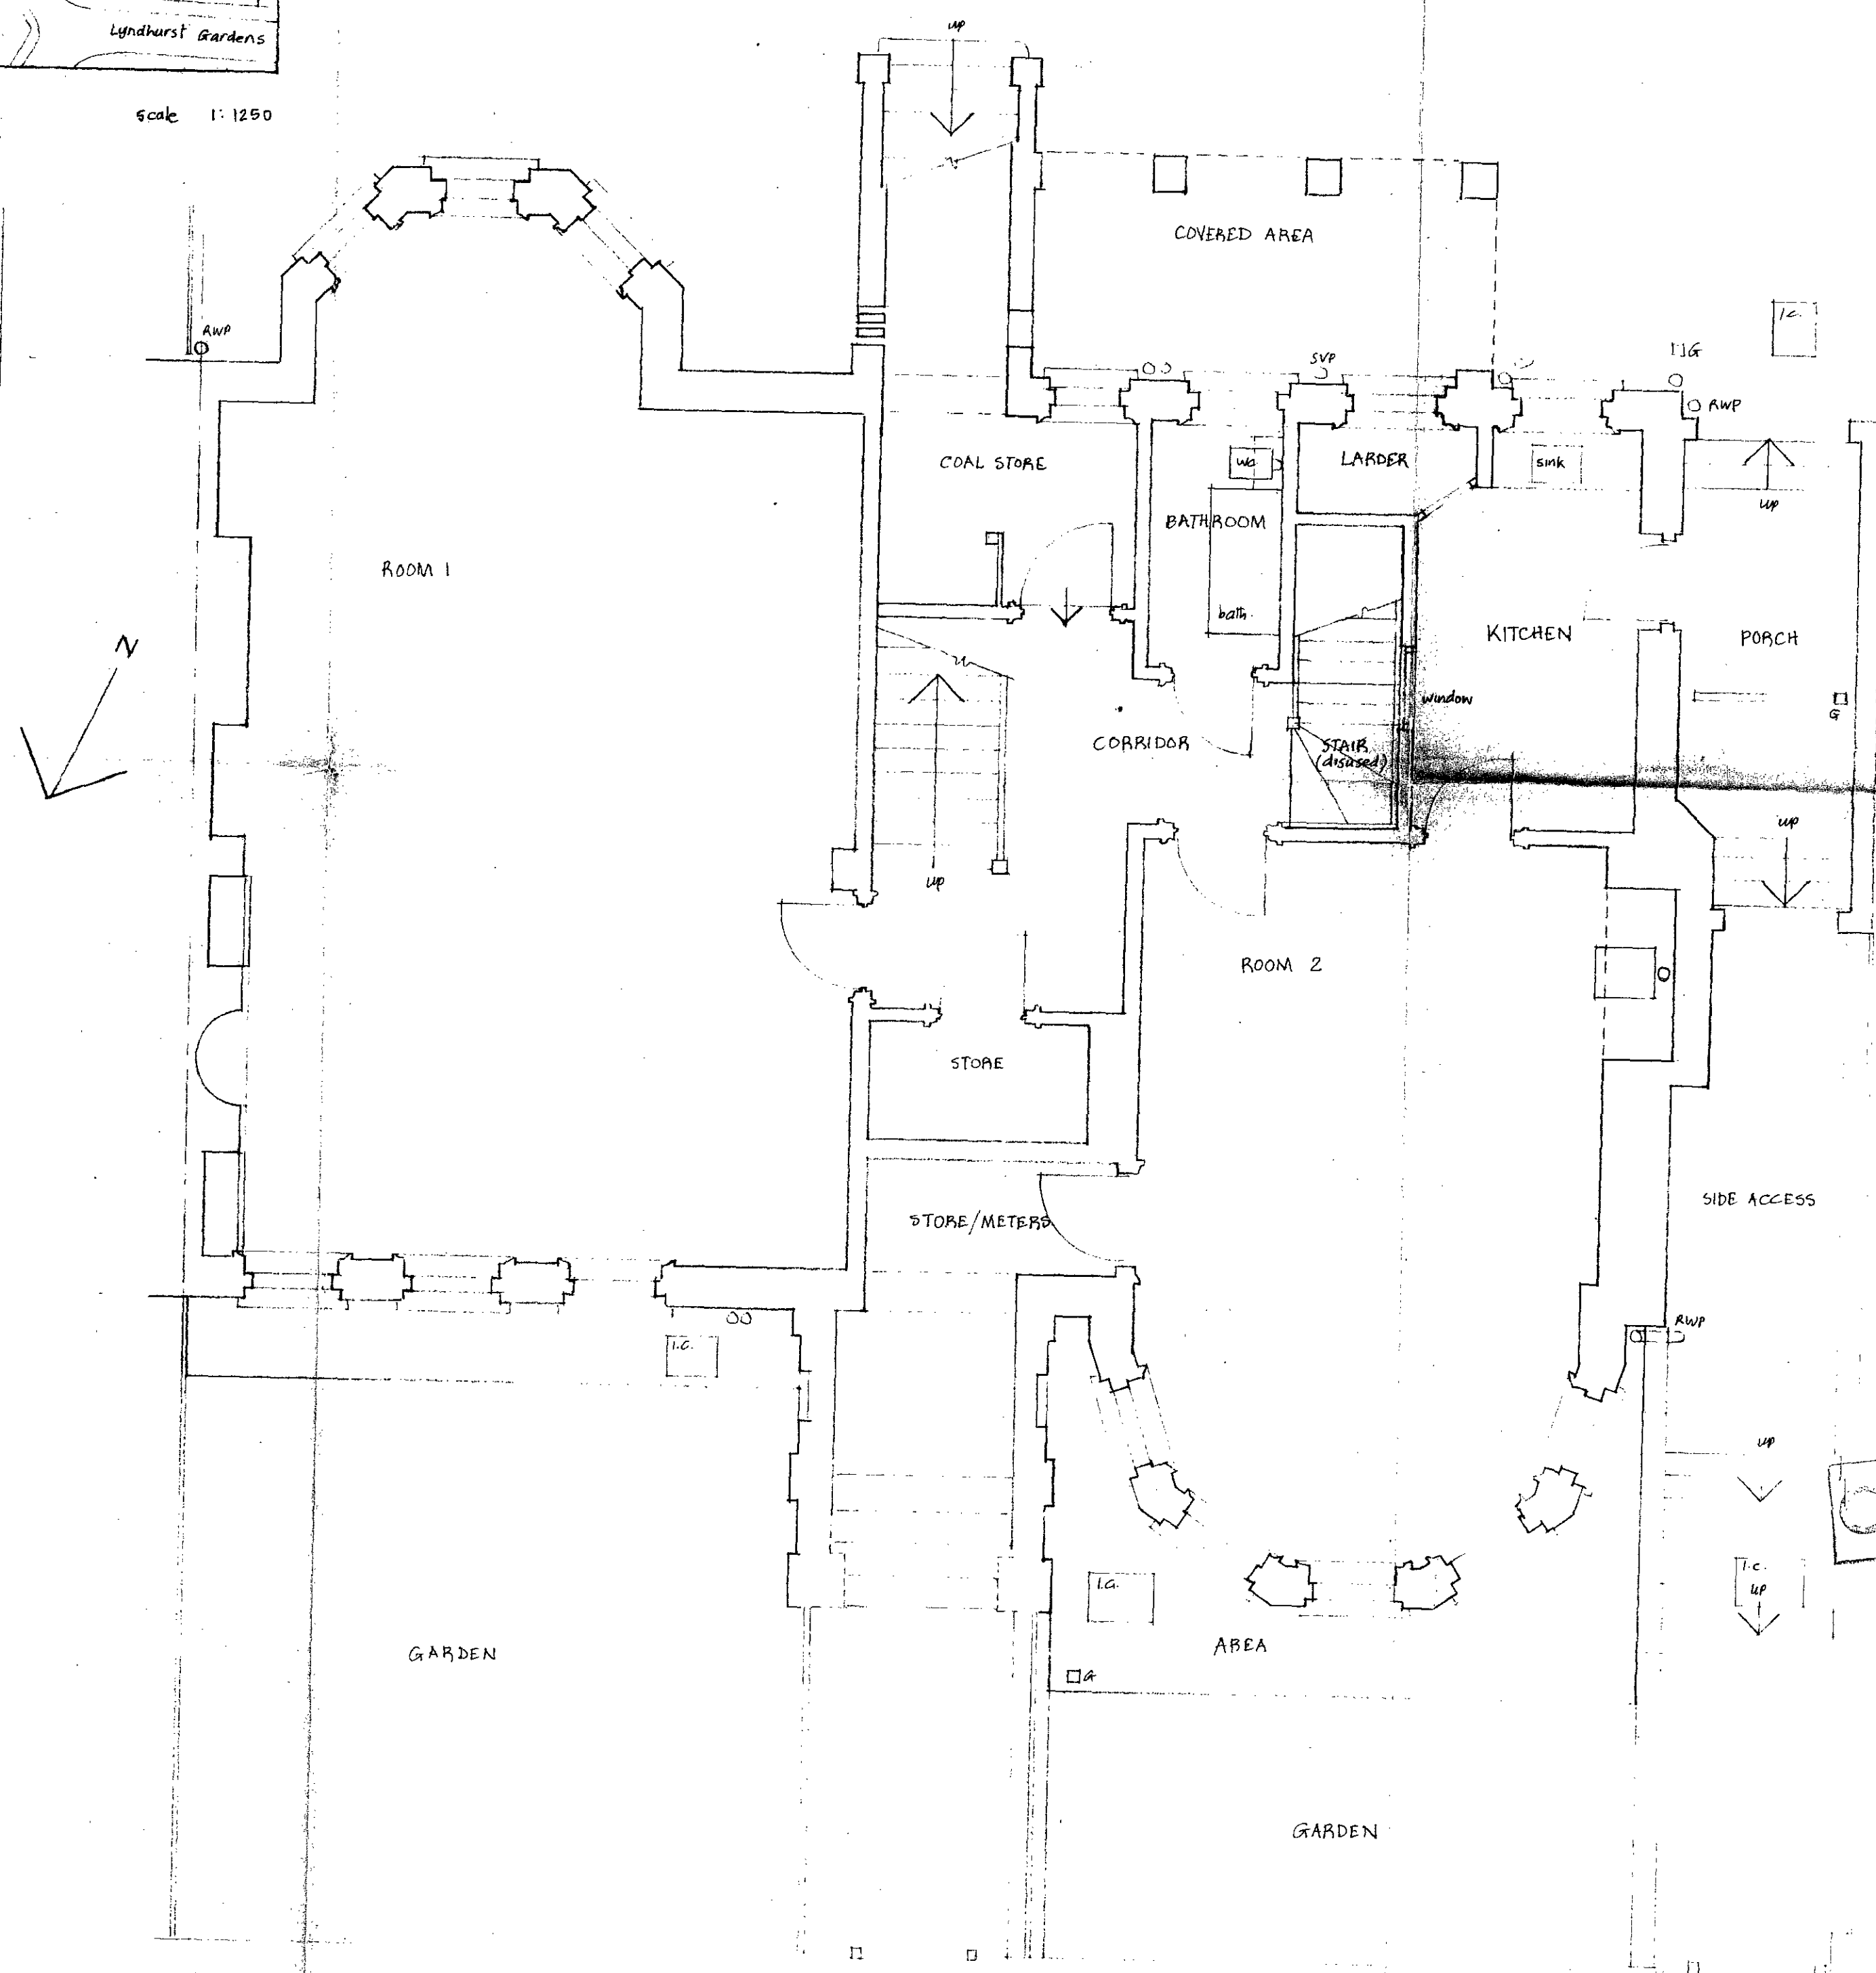

Lower Ground Floor Plan : as existing

Notes


- 1 Do not scale from this drawing
- 2 In the event of any discrepancy in drawings details or bills consult the architect. Unilateral decisions by contractor will not be accepted.

CIP/F7/12/11/31514

Revisions	
Job	9 WEDDERBURN ROAD NW3
Title	Ground & Lower Ground Floors: as existing
Scale 1/4 inch to 1 foot	No. 1
Date November 1980	
Drawn P.M.	

LONDON BOROUGH OF CAMDEN
TOWN AND COUNTRY PLANNING ACTS
22 JAN 1981
PLANS APPROVED
ON BEHALF OF THE COUNCIL


McMorrow Gough and Chung
Chartered architects
129 Queens Crescent London NW5 4HE 01 485 9624

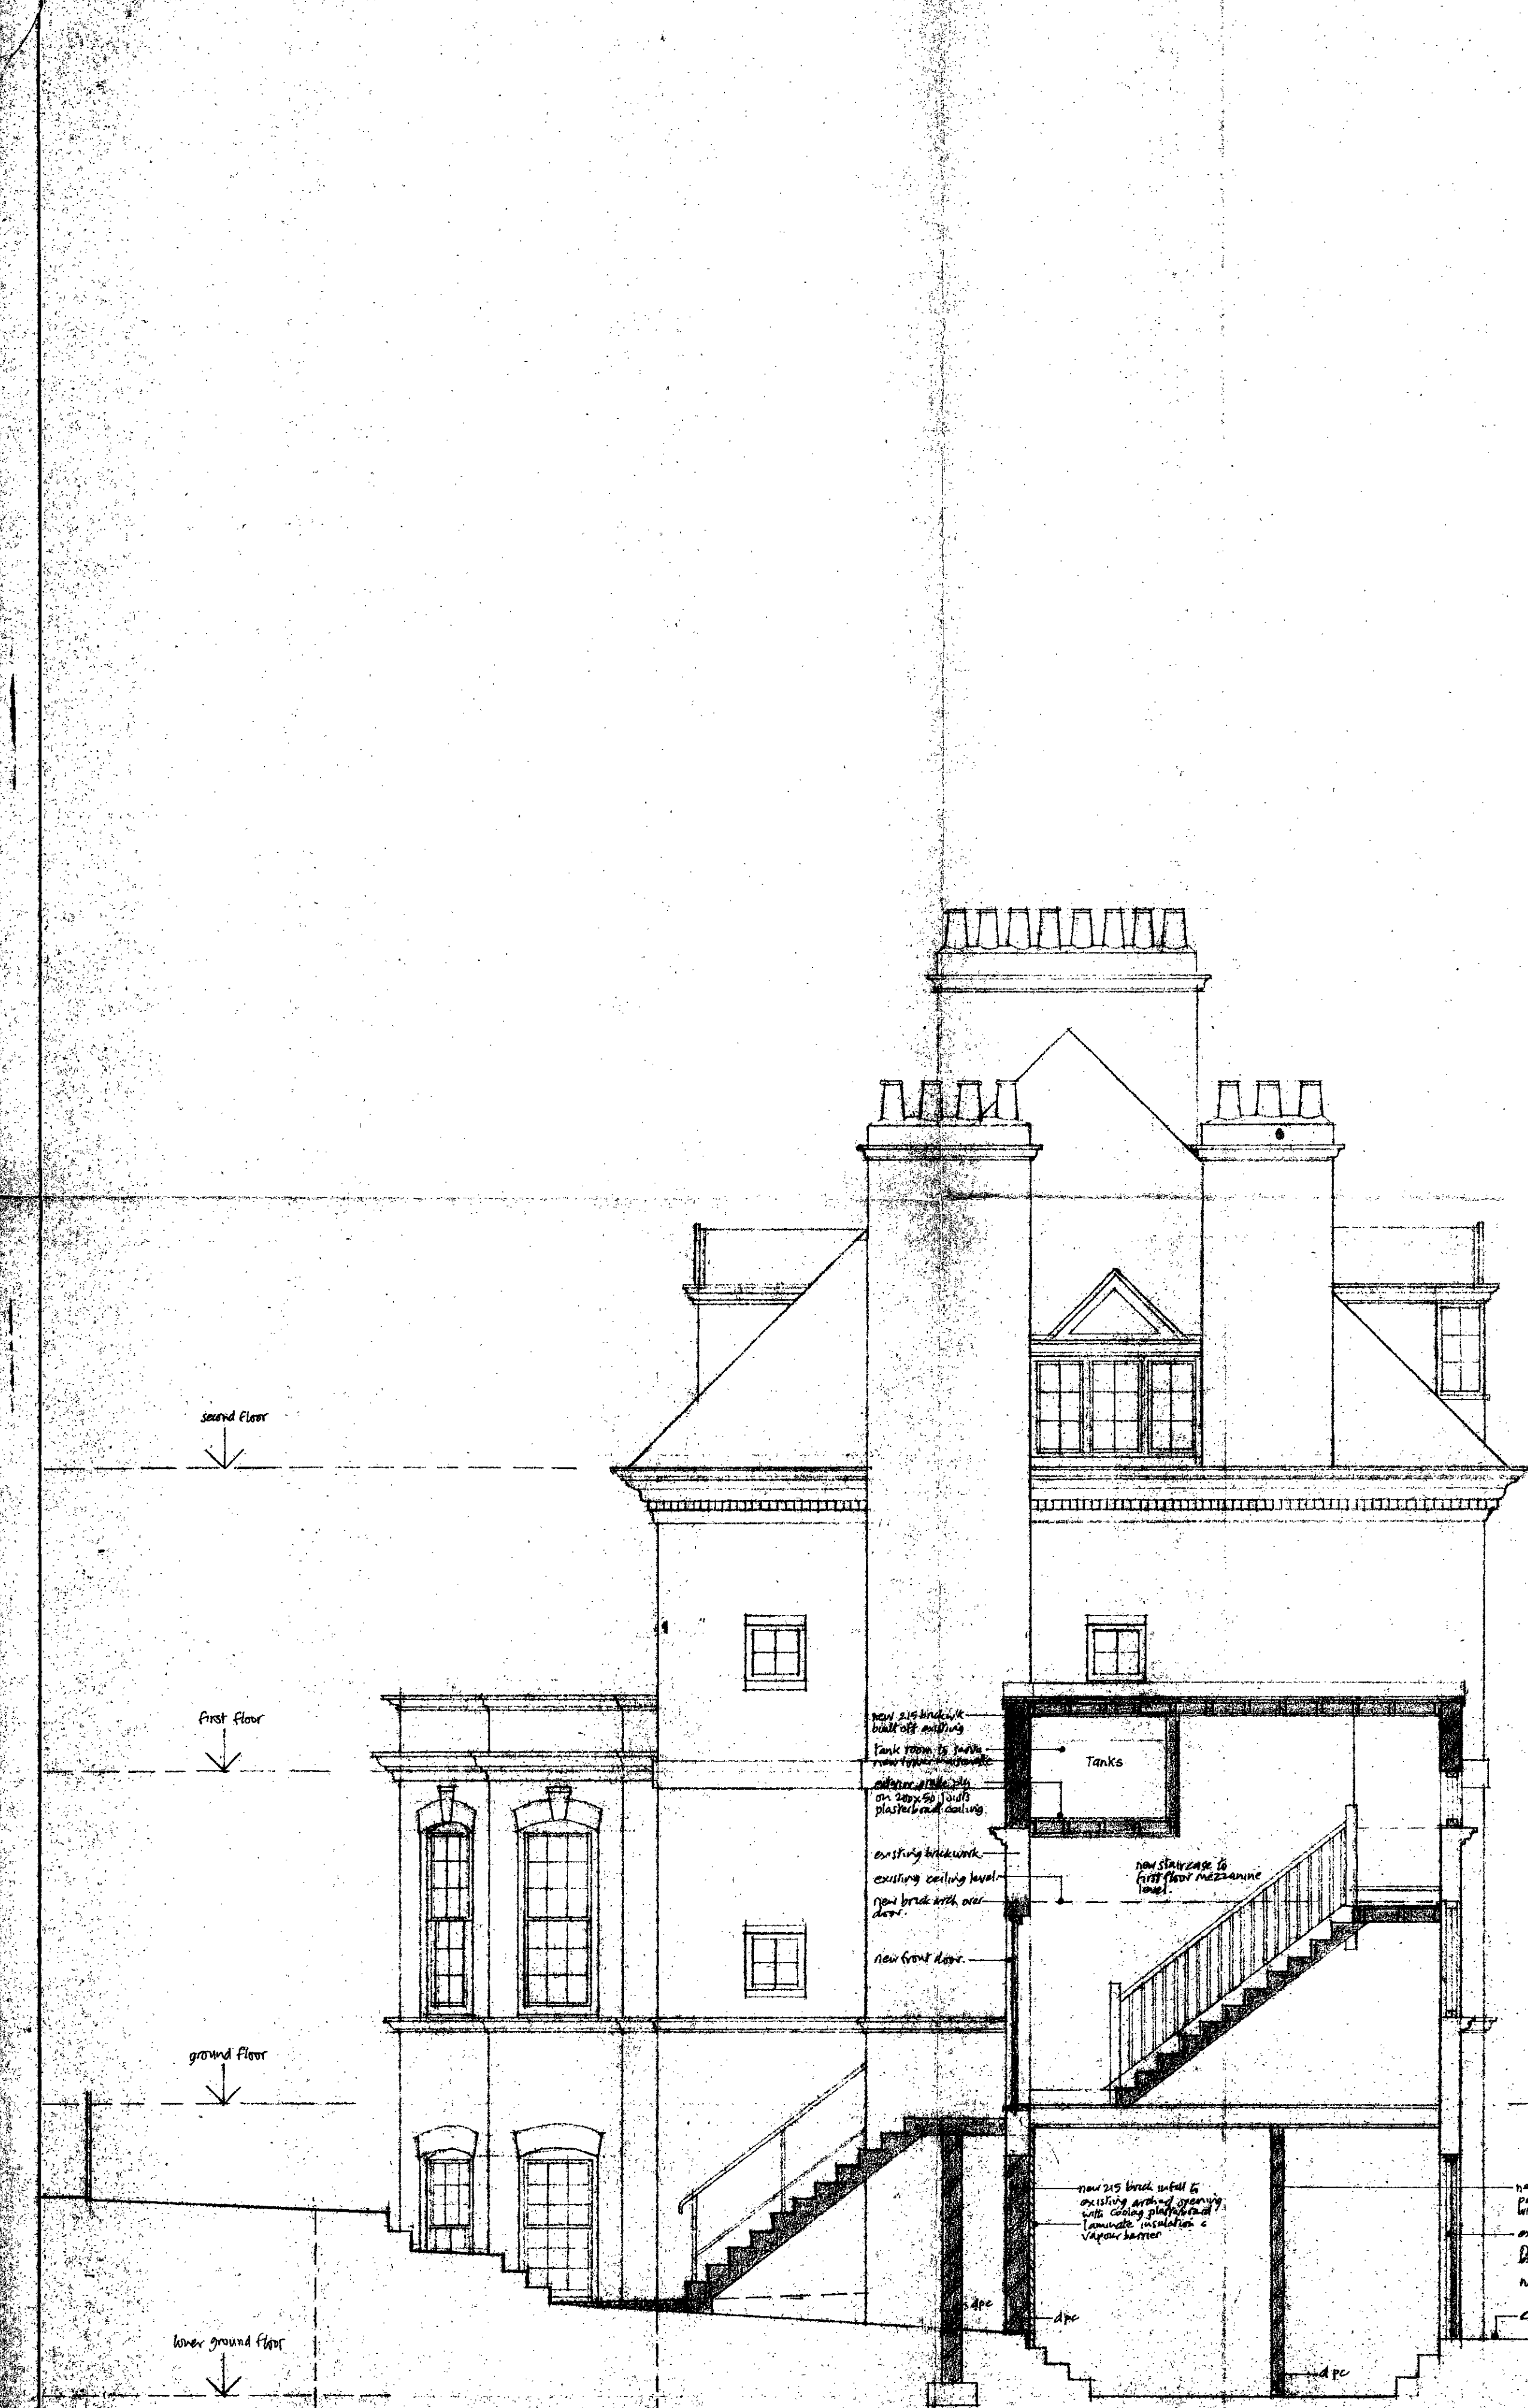

West Elevation & Section : as proposed



North Elevation : as proposed

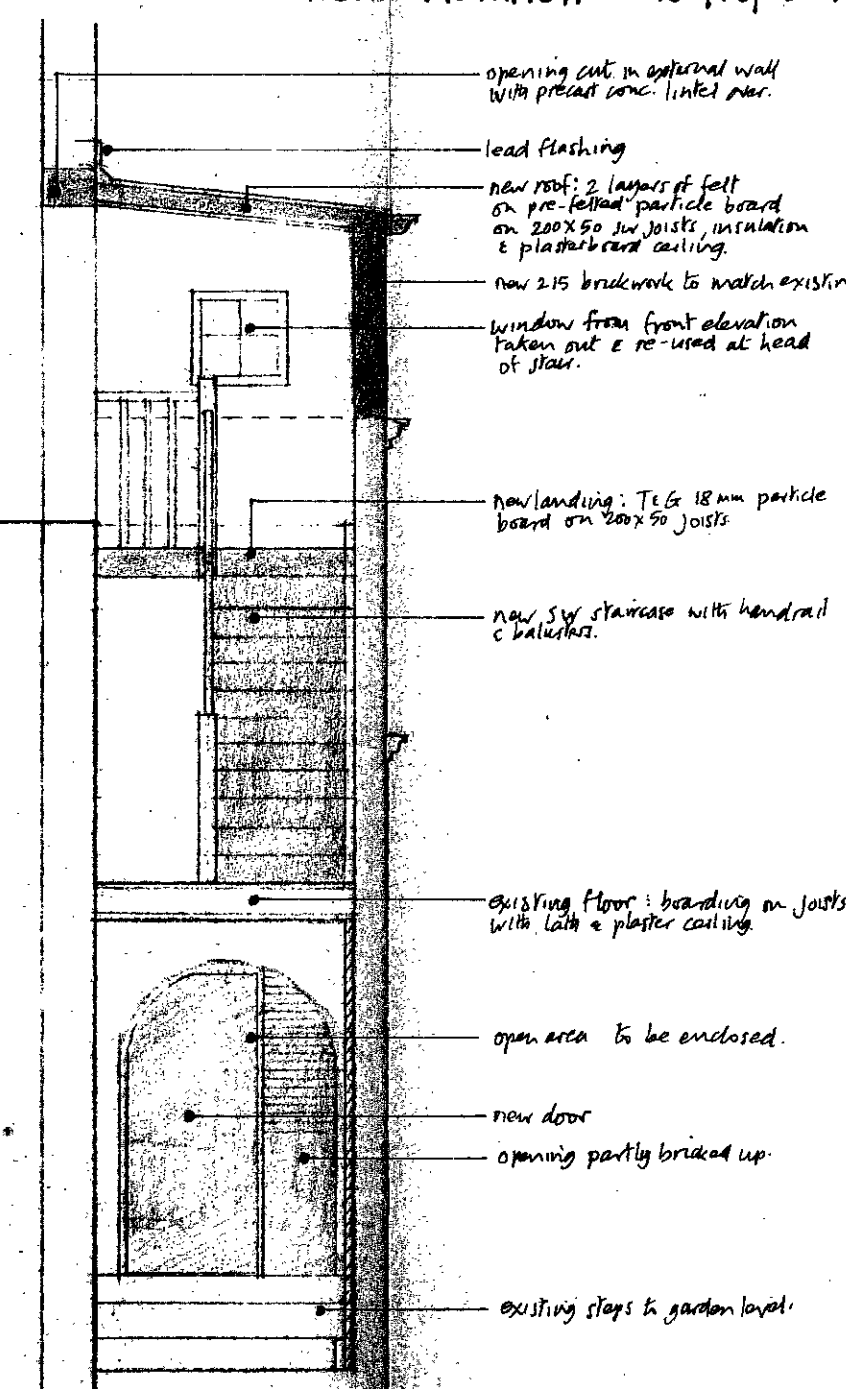

Cross Section

Notes			
1 Do not scale from this drawing 2 In the event of any discrepancy in drawings details or bills consult the architects. Unilateral decisions by contractor will not be accepted.			
as existing			
Revisions Job 9 WEDDERBURN ROAD NW3 Title Elevations & Sections Scale 1/4 inch to 1 foot Date November 1980 Drawn JPS No. 4			
LONDON BOROUGH OF CAMBEN TOWN AND COUNTRY PLANNING ACTS 22 JAN 1981 APPROVED PLANS ON BEHALF OF THE COUNCIL McMorrow Gough and Chung Chartered architects 129 Queens Crescent London NW6 4HE 01 485 9624			

CIP/F7/12/11/31514