


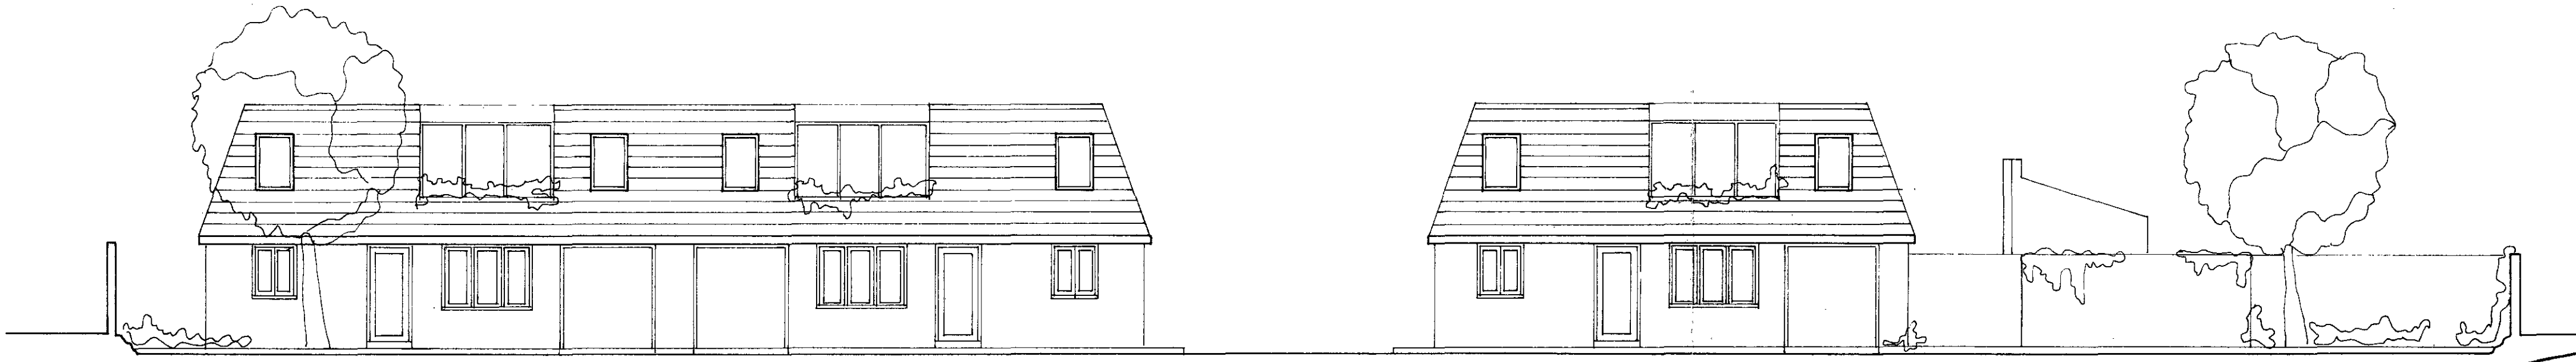

NORTH ELEVATION FROM MEWS



SOUTH ELEVATION FROM MEWS

LP 8501981


LONDON BOROUGH OF CAMDEN
TOWN AND COUNTRY PLANNING ACTS
105 MAR 1986
~~APPROVED~~
PLANS NOT APPROVED
ON BEHALF OF THE COUNCIL

ASCHAM ST NWS		CLIENT BERKLEY HOUSE DEVS LTD	
DRWG TITLE ELEVATIONS			
DATE NOV 1985	SCALE 1:100	DRWG NO AS 14	REVISION
WILLIAMS & HAWLEY ARCHITECTS	52 PRIORY GARDENS	LONDON N6 5QS	01-3409567

Do not scale off this drawing. Verify all dimensions and levels on site.
Report any errors omissions or discrepancies to the Architects. ©



SOUTH ELEVATION FROM GARDENS

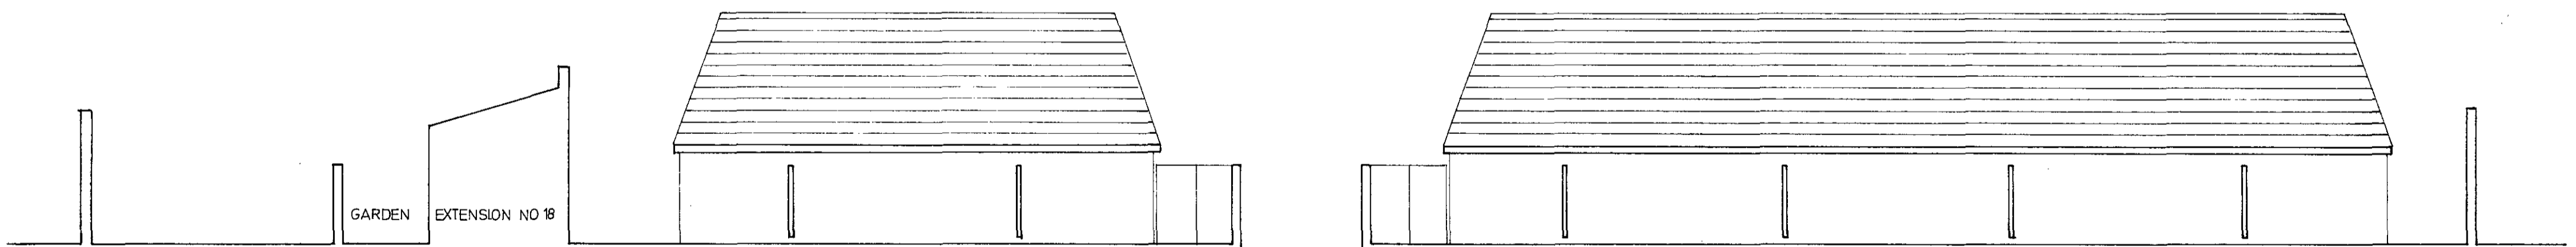


NORTH ELEVATION / SECTION FROM GARDENS


TP 85
 LONDON BOROUGH OF CAMDEN
 COUNTY PLANNING ACT 3
 05 MAR 1986
 APPROVED
 PLANS NOT APPROVED
 ON BEHALF OF THE COUNCIL

ASCHAM ST NW5		CLIENT BERKLEY HOUSE DEVTS LTD.		
DRWG TITLE ELEVATIONS				
DATE NOV 1985	SCALE 1:100	DRWG NO AS 15	REVISION	
WILLIAMS & HAWLEY ARCHITECTS 52 PRIORY GARDENS LONDON N6 5QS		01-3409567		

Do not scale off this drawing. Verify all dimensions and levels on site.
 Report any errors omissions or discrepancies to the Architects. ©

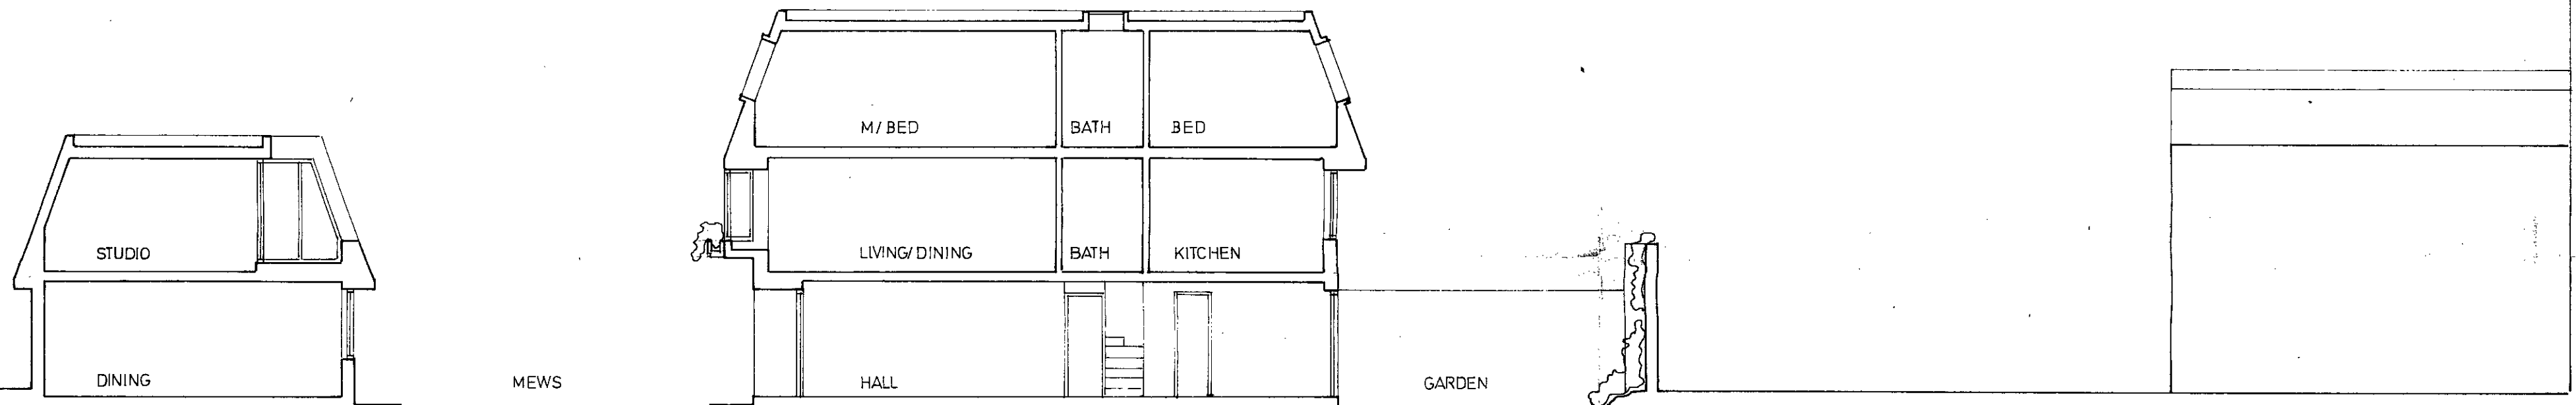

SECTION A - A

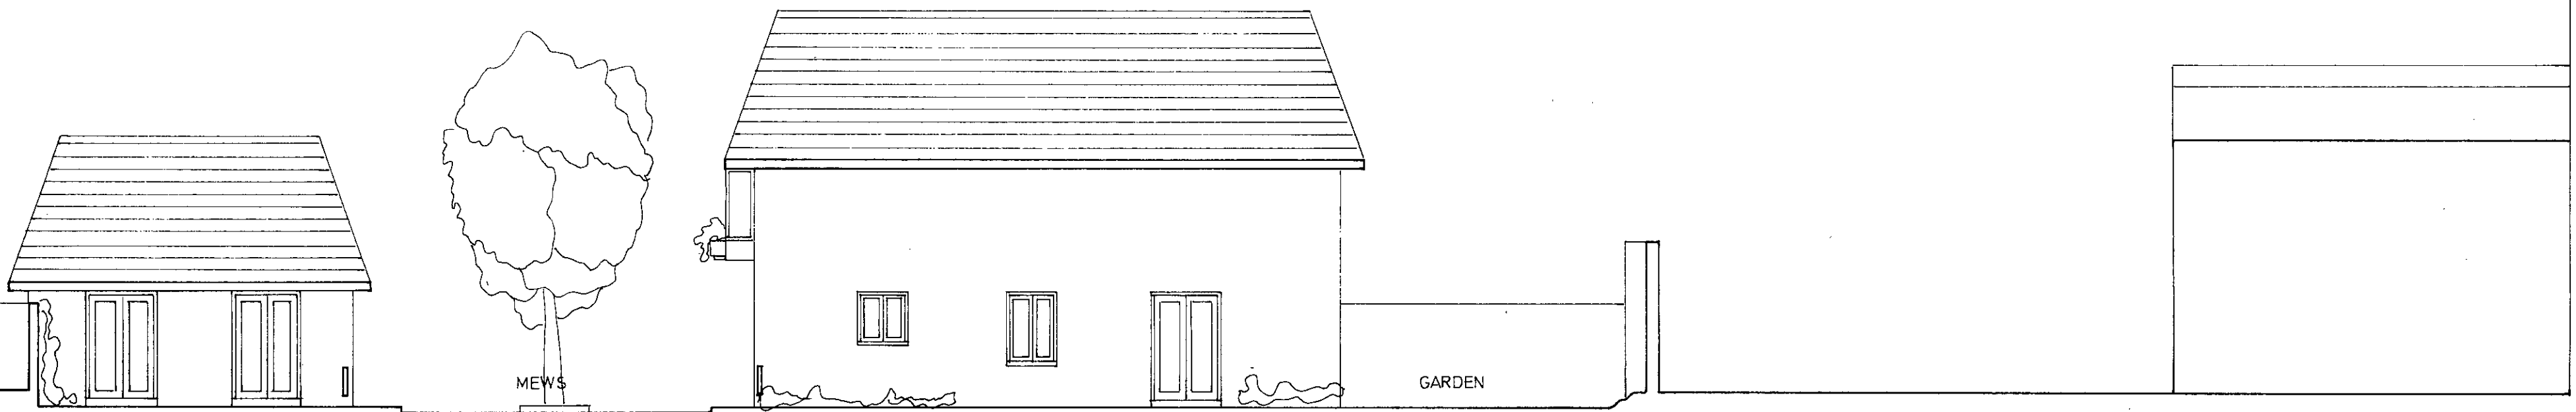


EAST ELEVATION


LONDON BOROUGH OF CAMDEN
 TOWN AND COUNCIL PLANNING ADTS
 05 MAR 1986
 APPROVED
 PLANS NOT APPROVED
 ON BEHALF OF THE COUNCIL

ASCHAM ST NW5		CLIENT BERKLEY HOUSE DEVTS LTD			
DRWG TITLE E ELEVATION & SECTION A - A					
DATE NOV 1985	SCALE 1:100	DRWG NO AS 15	REVISION		
WILLIAMS & HAWLEY ARCHITECTS		52 PRIORY GARDENS		LONDON N65QS	01-3409567

Do not scale off this drawing. Verify all dimensions and levels on site.
 Report any errors omissions or discrepancies to the Architects. ©

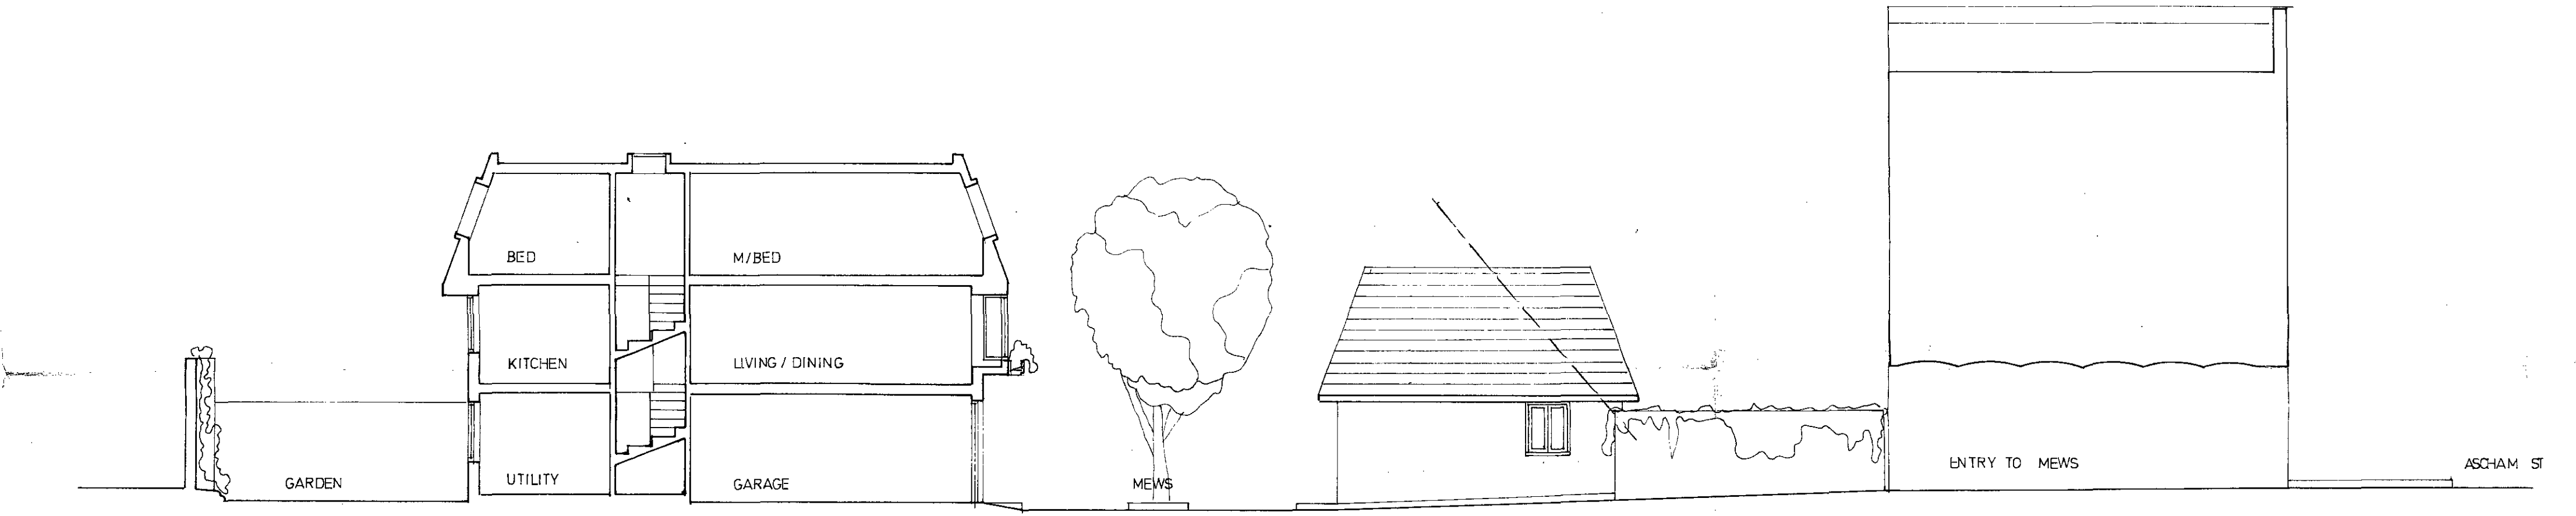

SECTION B-B



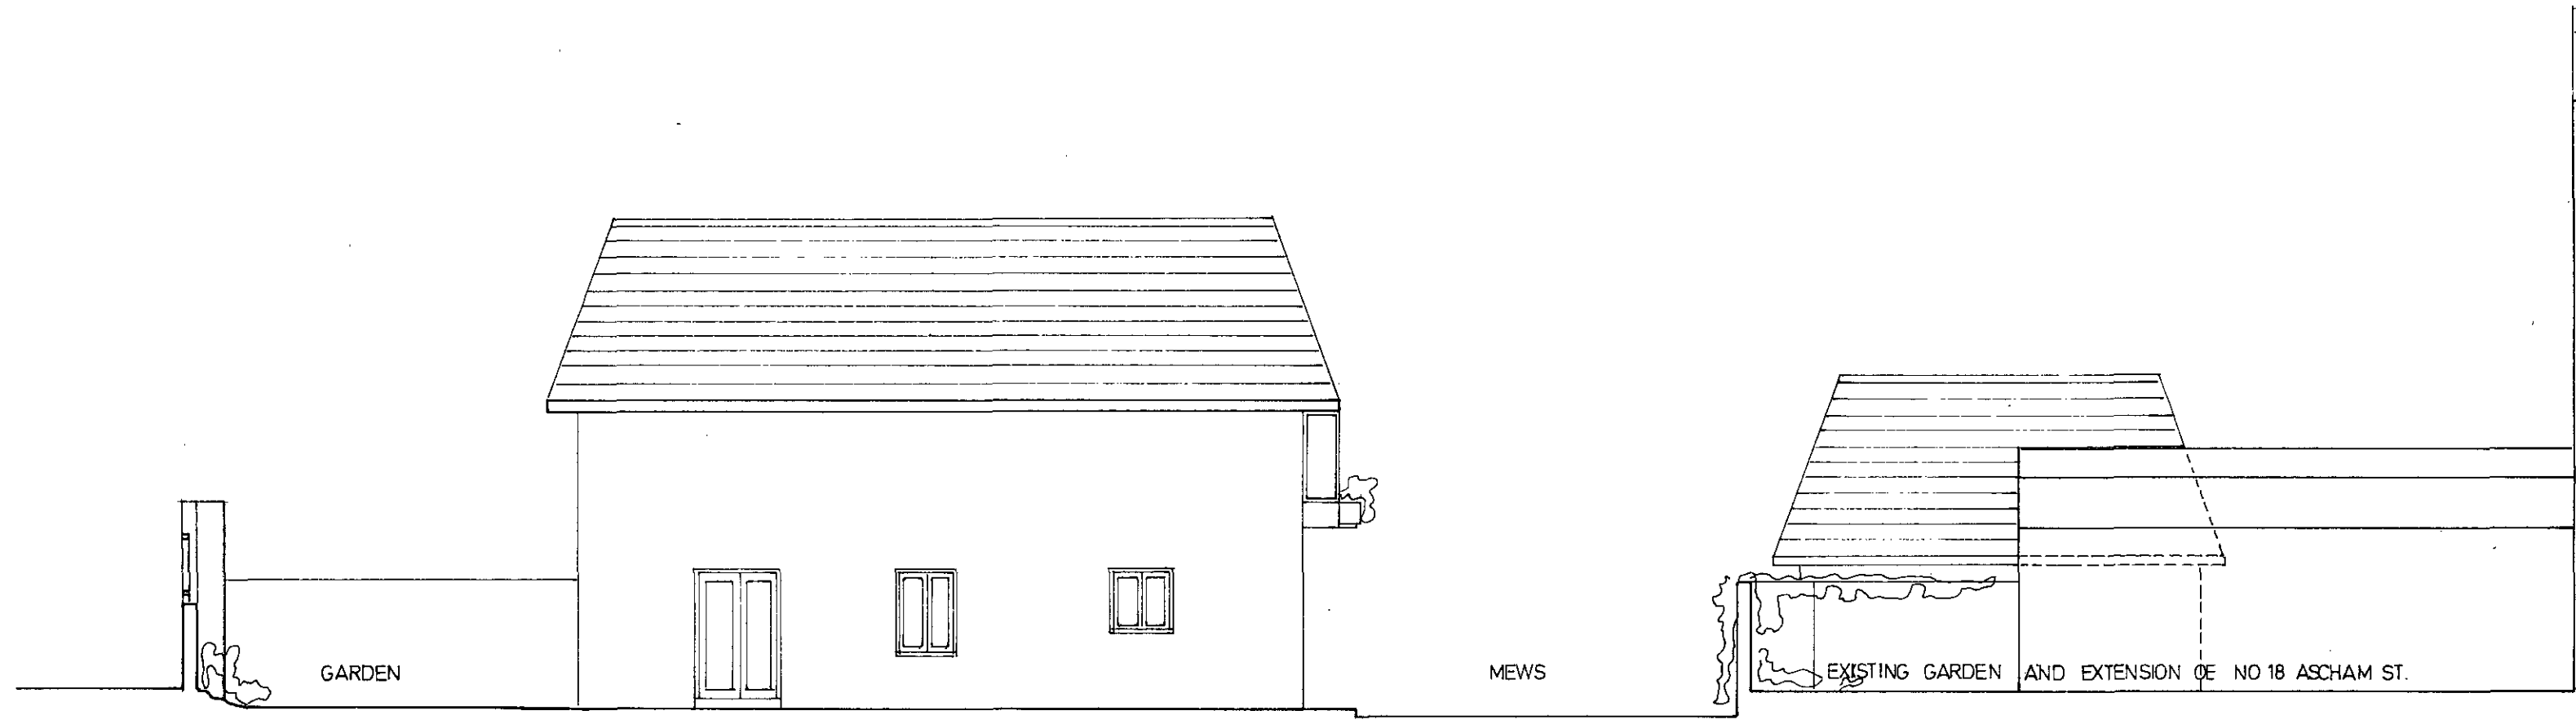


WEST ELEVATION


TP 850188
 LONDON BOROUGH OF CAMDEN
 TOWN AND COUNTRY PLANNING ACTS
 05 MAR 1986
 APPROVED
 PLANS NOT APPROVED
 ON BEHALF OF THE COUNCIL

ASCHAM ST NW5		CLIENT BERKLEY HOUSE DEVTS LTD	
DRWG TITLE W ELEVATION & SECTION B-B			
DATE NOV 1985	SCALE 1:100	DRWG NO AS 17	REVISION
WILLIAMS & HAWLEY ARCHITECTS 52 PRIORY GARDENS LONDON N6 5QS		01-340 9567	

Do not scale off this drawing. Verify all dimensions and levels on site.
 Report any errors omissions or discrepancies to the Architects. ©

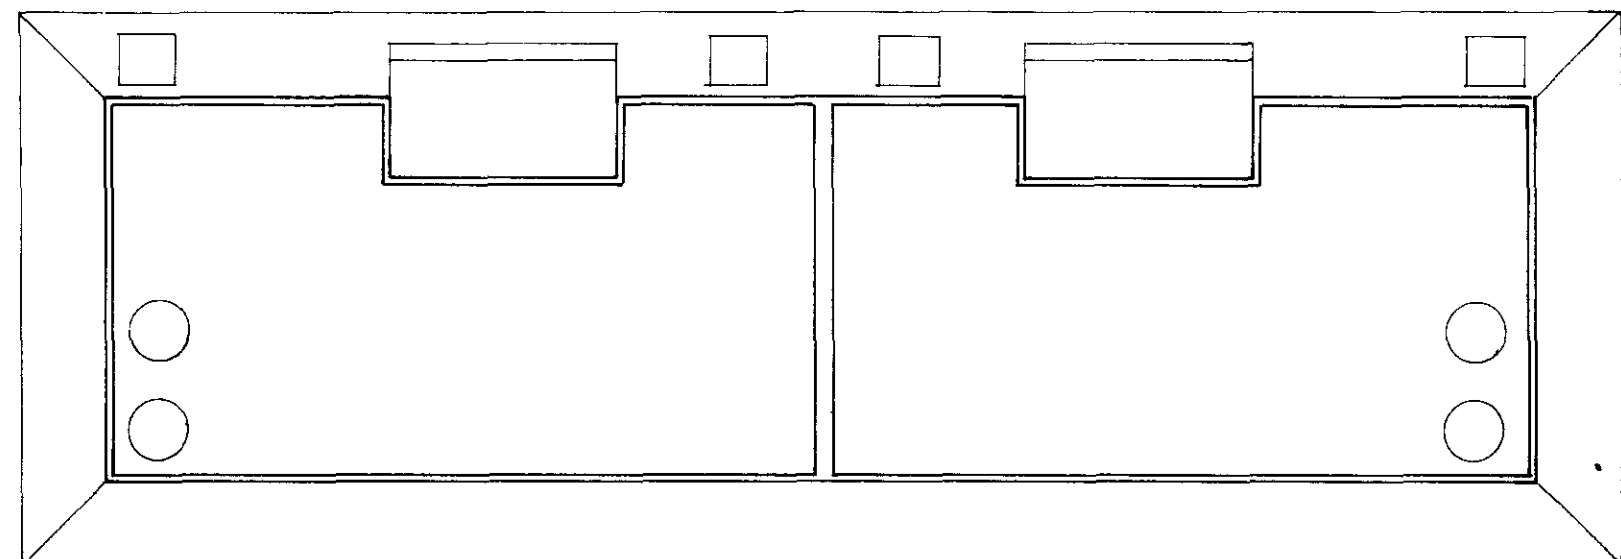
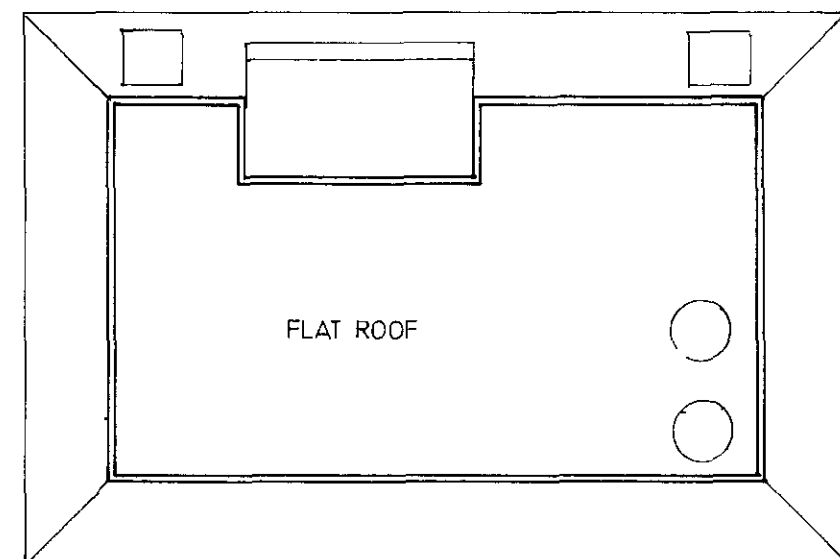
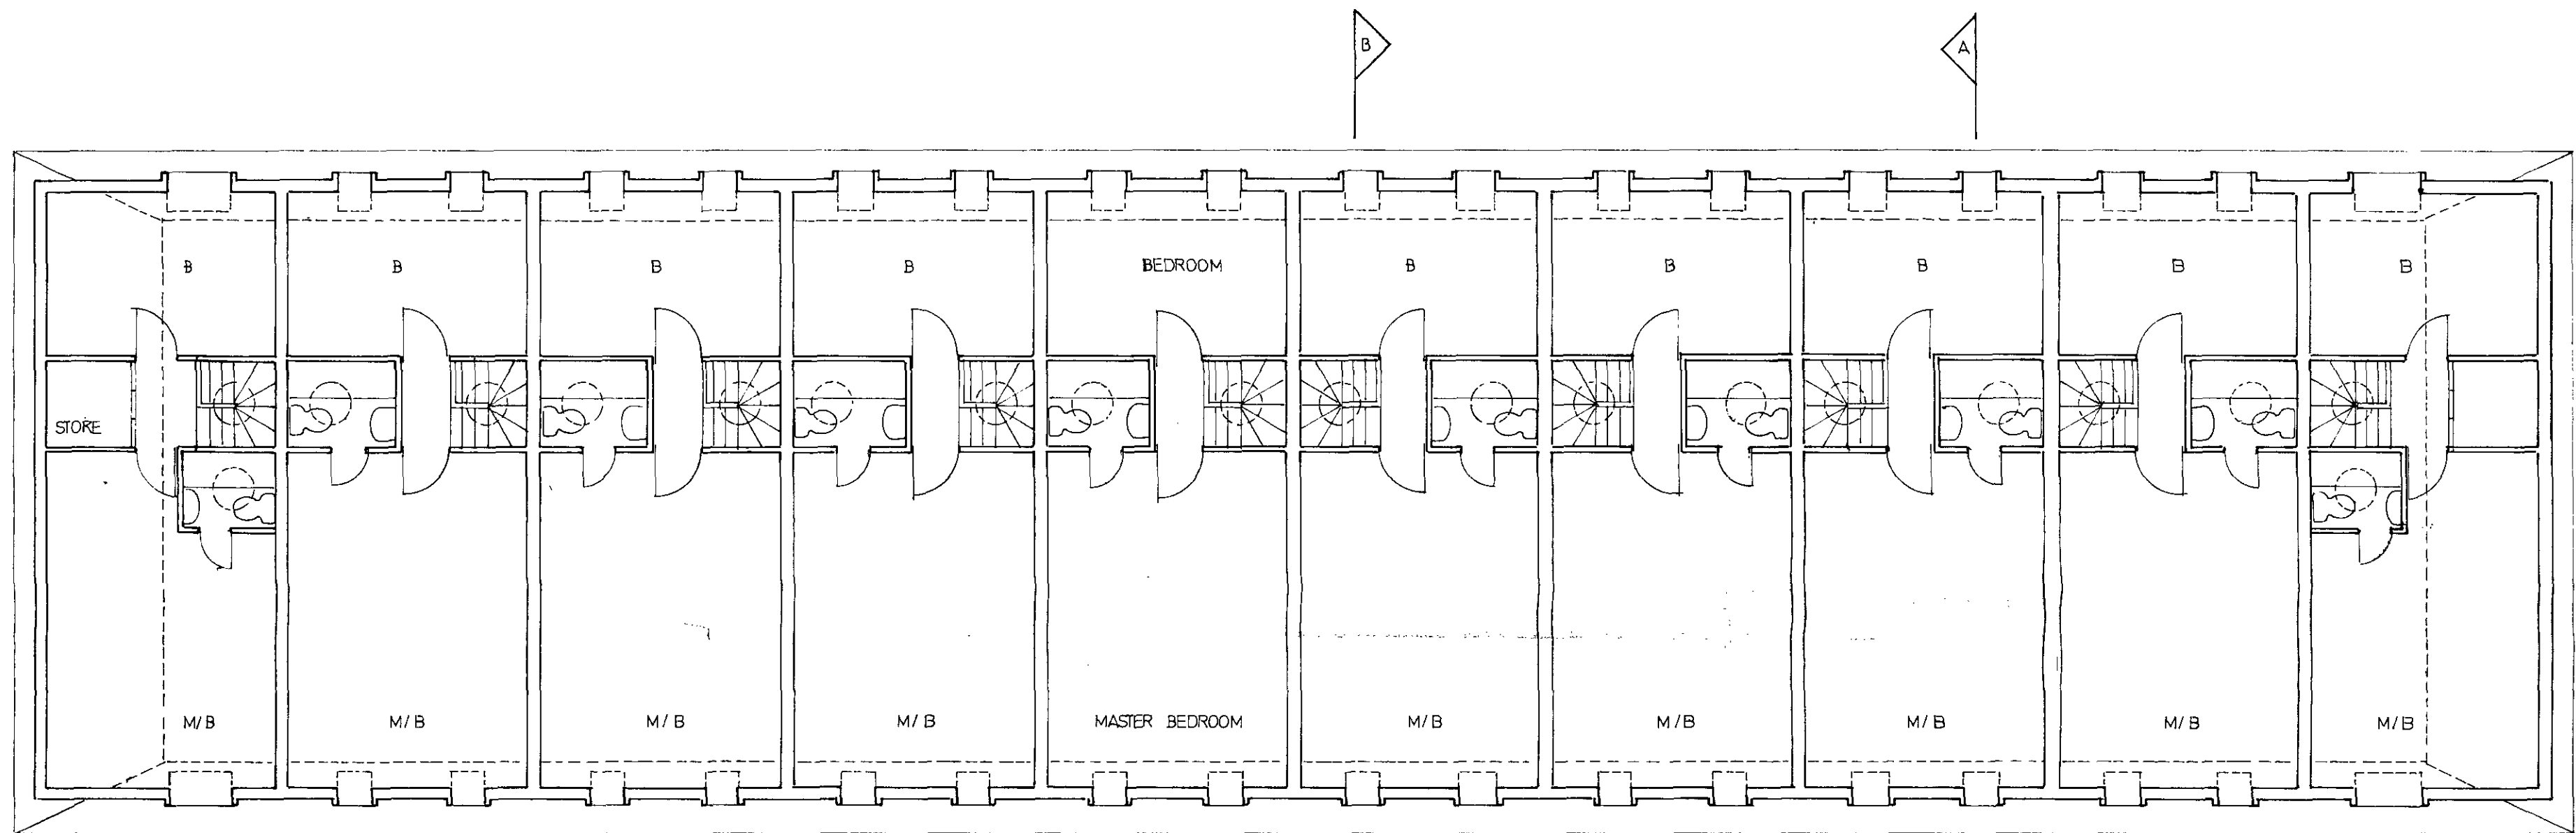


LONDON BOROUGH OF CAMDEN
 TOWN AND COUNTRY PLANNING ACTS
 05 MAR 1966
 APPROVED
 PLANS NOT APPROVED
 ON BEHALF OF THE COUNCIL

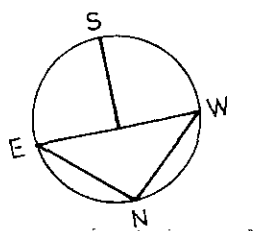


JOB ASCHAM ST NW 5		CLIENT BERKLEY HOUSE DEVS. LTD.		
DRWG TITLE SECOND FLOOR & ROOF PLAN				
DATE NOV 1965	SCALE 1:100	DRWG NO AS 12	REVISION	
WILLIAMS & HAWLEY ARCHITECTS 52 PRIORY GARDENS LONDON N6 5QS		01-340 9667		

Do not scale off this drawing. Verify all dimensions and levels on site.
 Report any errors omissions or discrepancies to the Architects. ©

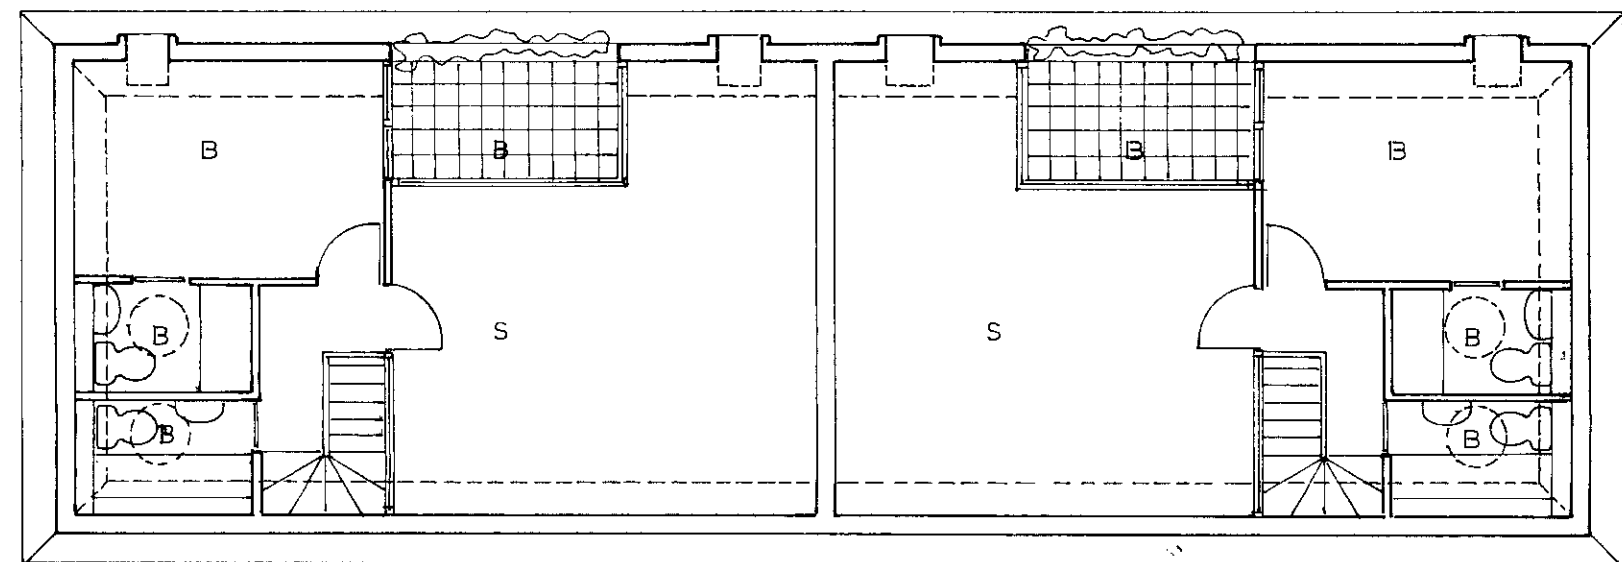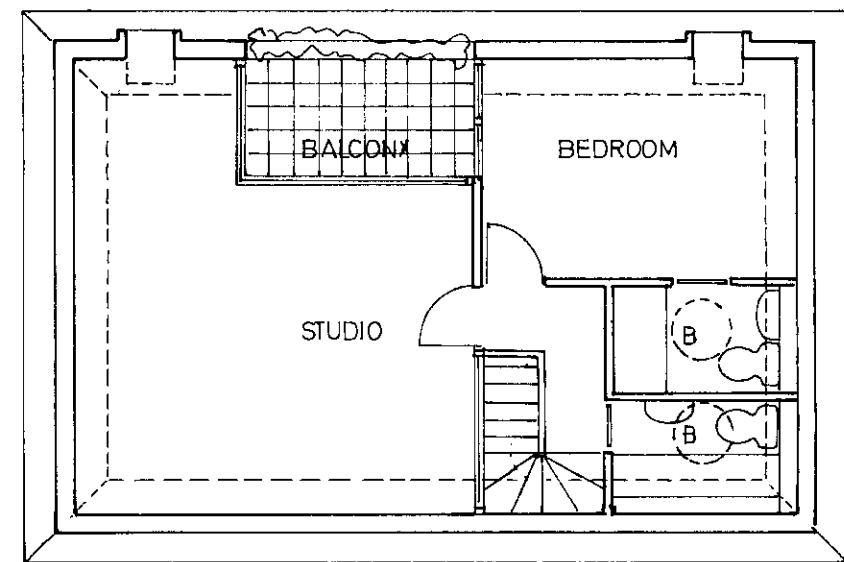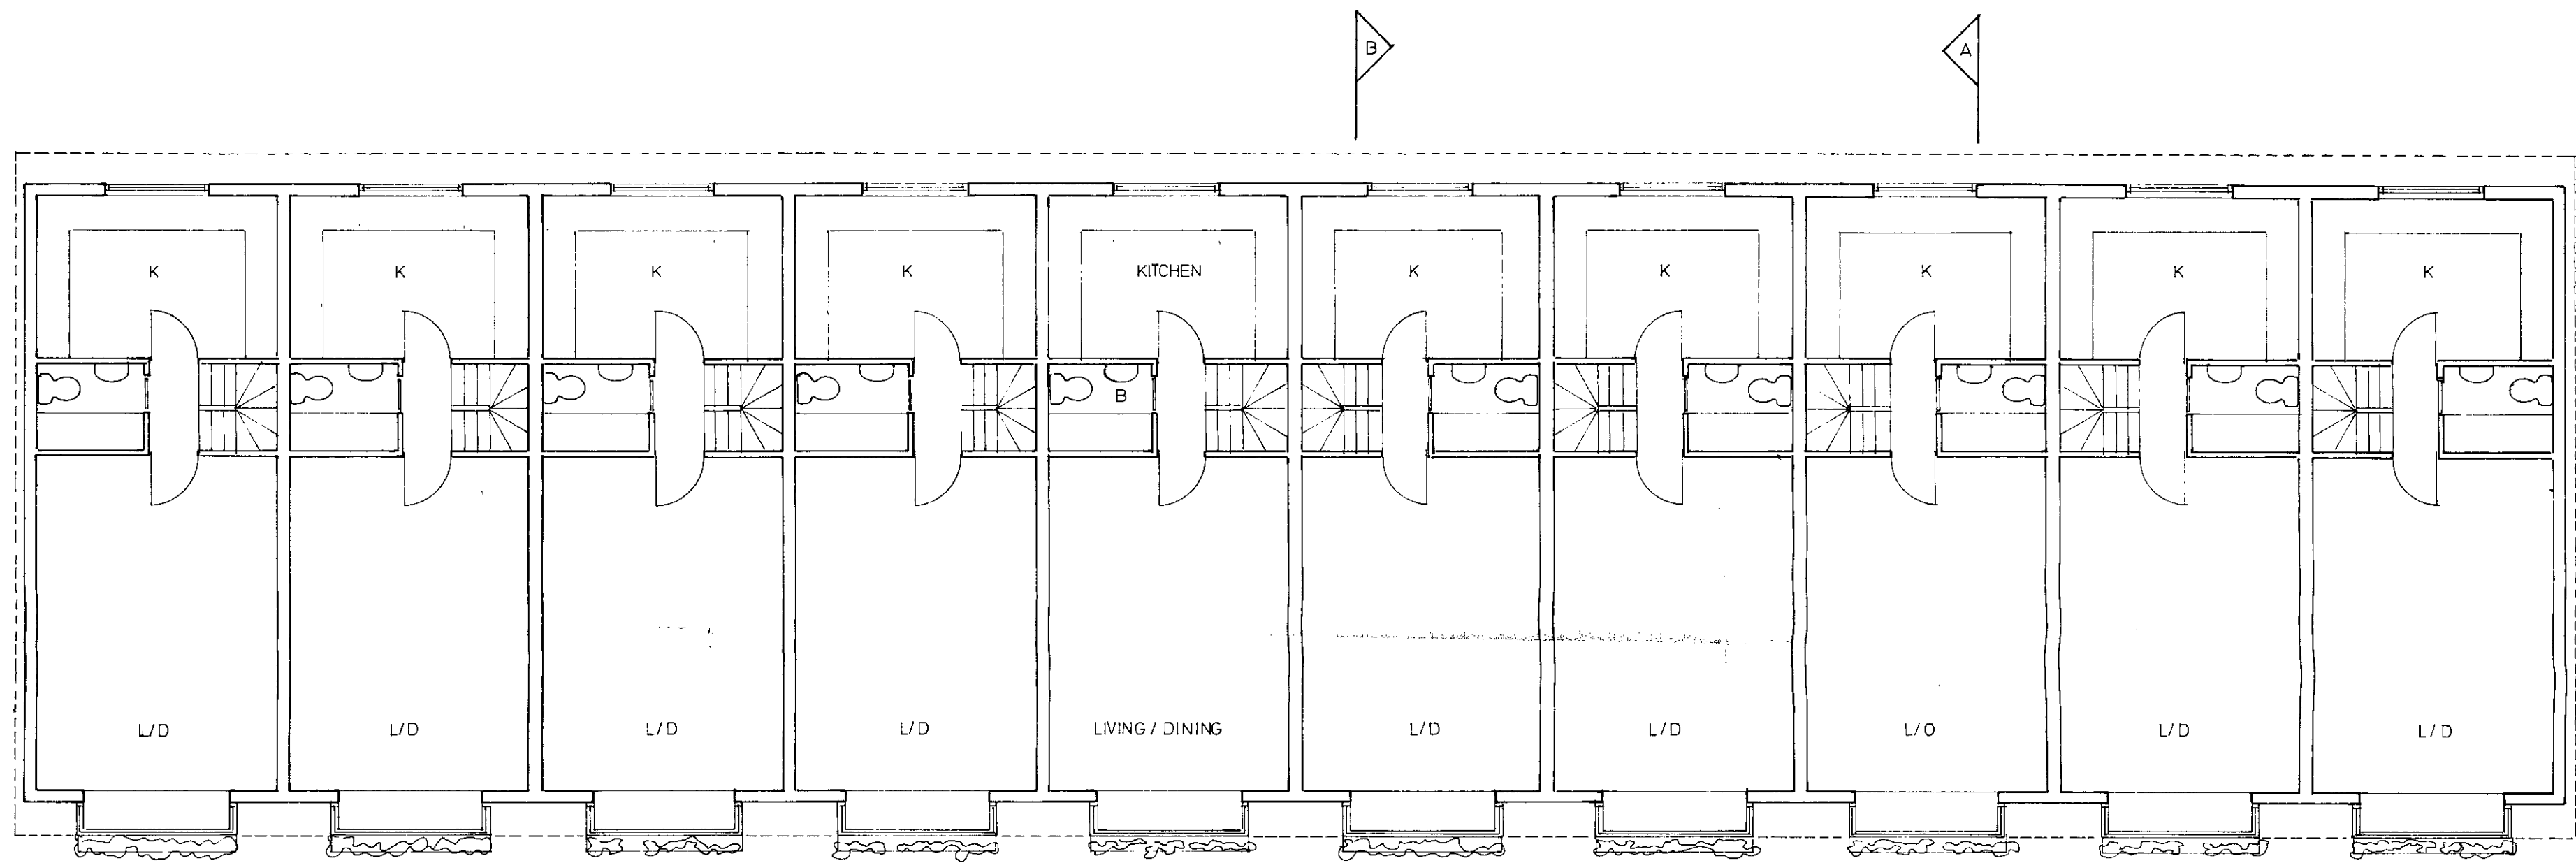




LONDON BOROUGH OF CAMDEN
 TOWN AND COUNTRY PLANNING ACTS
 05 MAR 1986
 PLANS NOT APPROVED
 ON BEHALF OF THE COUNCIL

TP 8501981

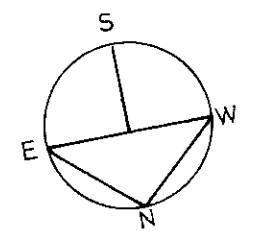


ASCHAM ST NW5		CLIENT BERKLEY HOUSE DEVTS. LTD.	
DRWG TITLE FIRST FLOOR PLAN			
DATE NOV 1985	SCALE 1:100	DRWG NO AS 11	REVISION
WILLIAMS & HAWLEY ARCHITECTS 52 PRIORY GARDENS LONDON N6 5QS		01-3409567	

Do not scale off this drawing. Verify all dimensions and levels on site.
 Report any errors omissions or discrepancies to the Architects. ©

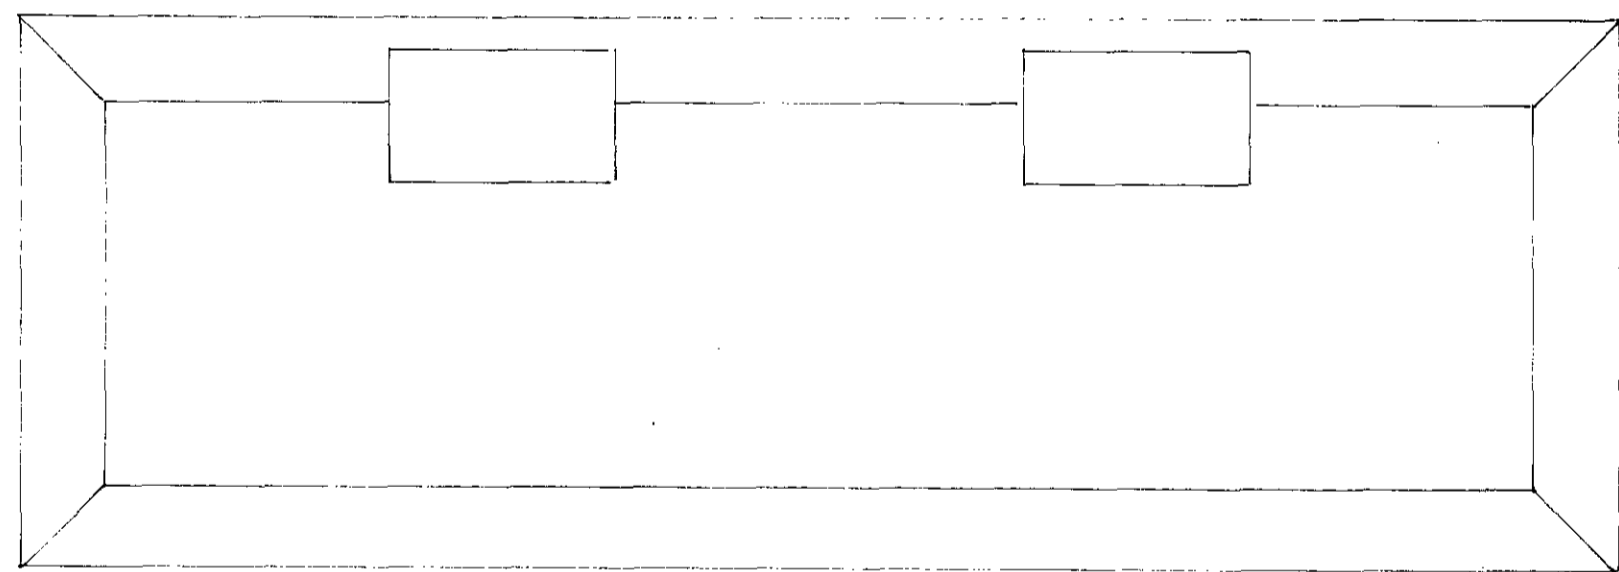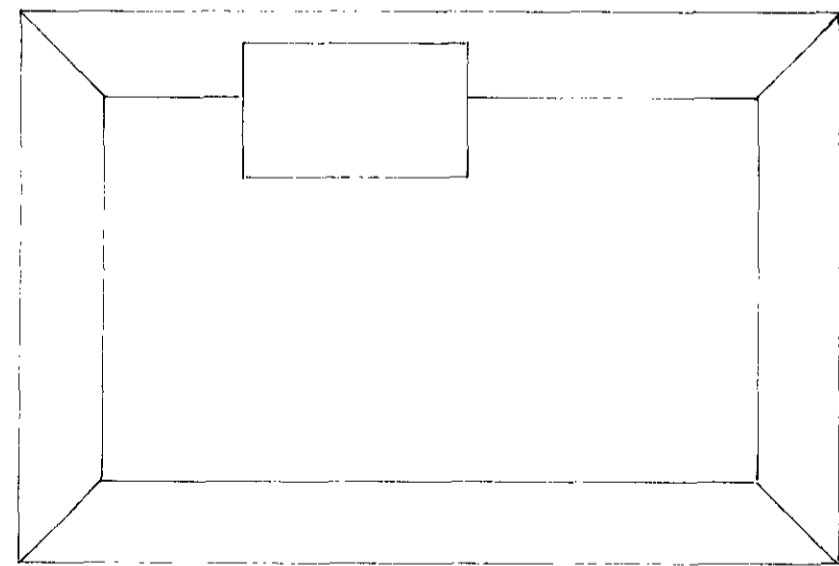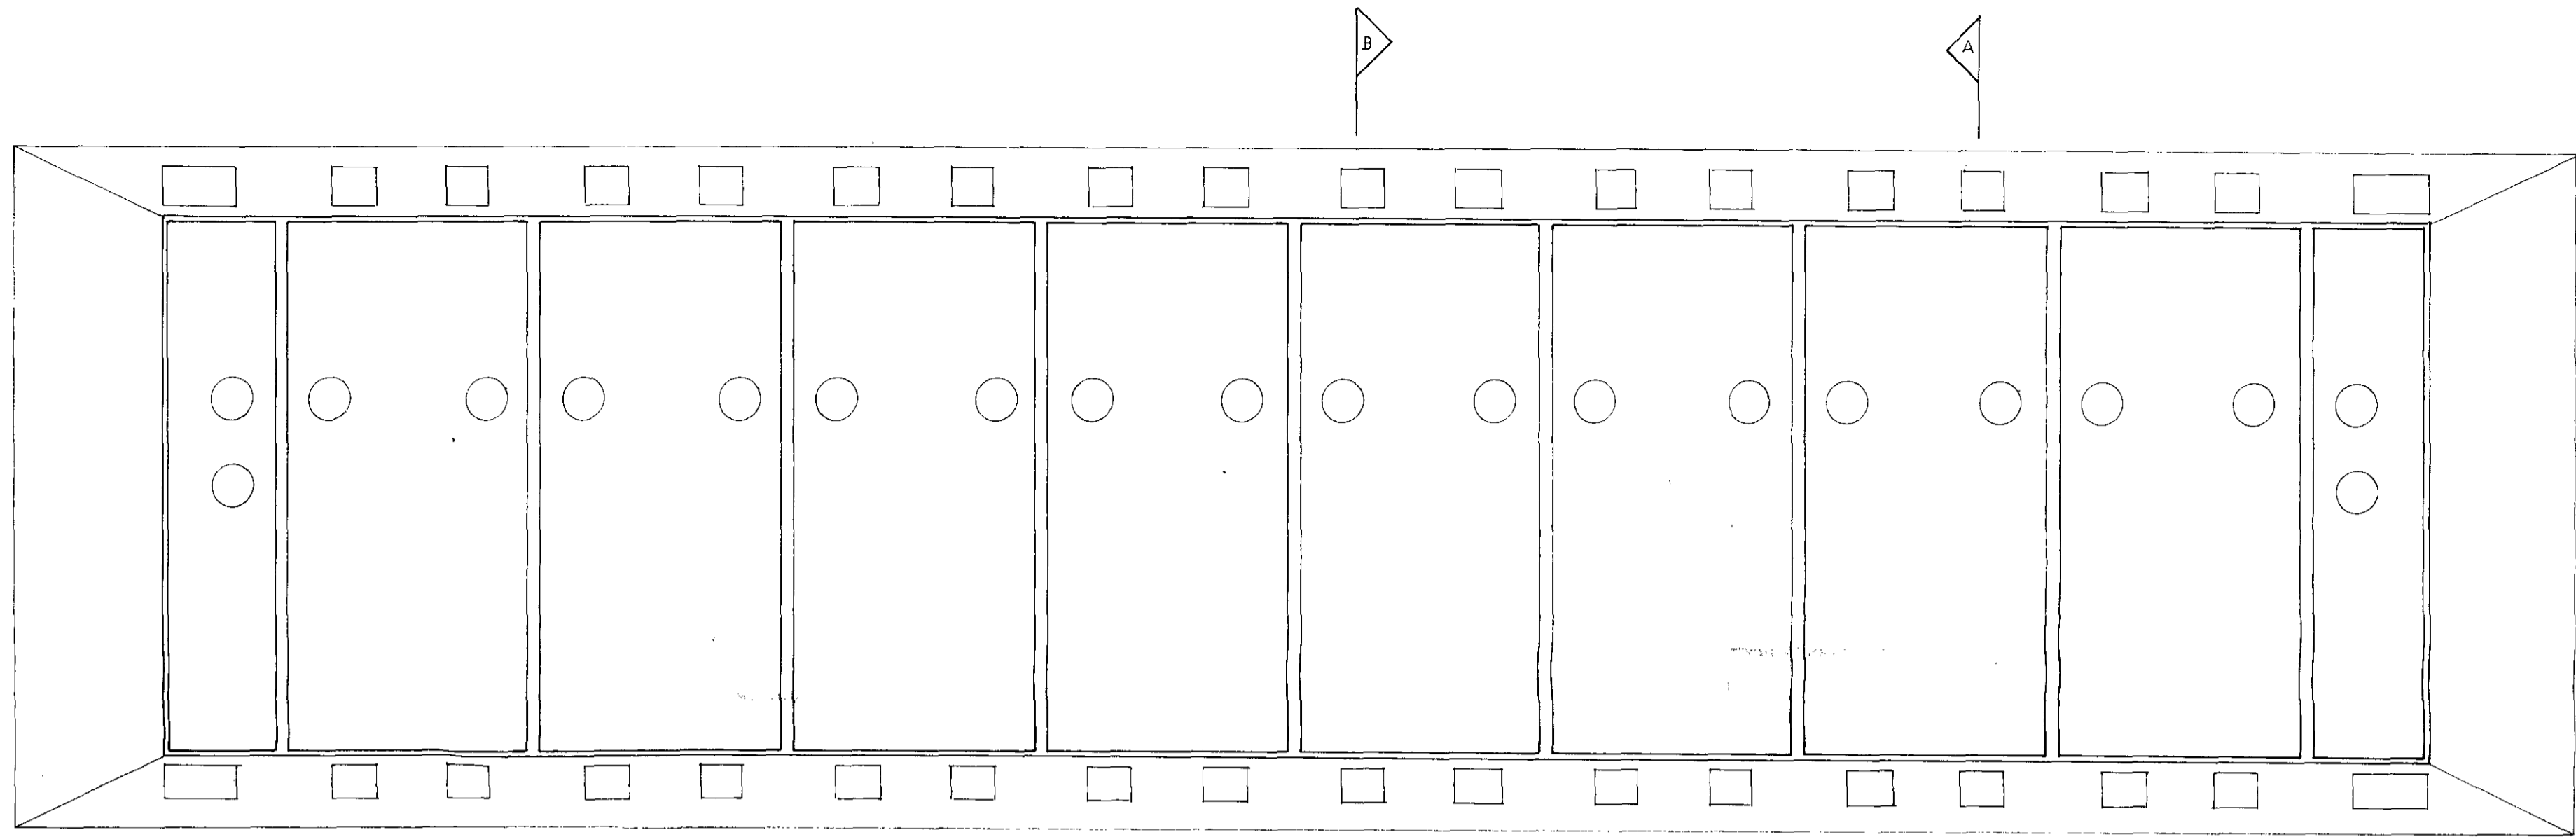

LONDON BOROUGH OF CAMDEN
 TOWN AND COUNTRY PLANNING ACTS
 05 MAR 1986
 APPROVED
 PLANS NOT APPROVED
 ON BEHALF OF THE COUNCIL

TP 85 01981

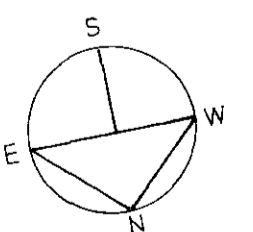

JOB ASCHAM ST NW5		CLIENT BERKLEY HOUSE DEVTS LTD		
DRWG TITLE ROOF PLAN				
DATE NOV 1985	SCALE 1:100	DRWG NO AS 13	REVISION	
WILLIAMS & HAWLEY ARCHITECTS 52 PRIORY GARDENS LONDON N6 5QS		01-340 9567		

Do not scale off this drawing. Verify all dimensions and levels on site.
 Report any errors omissions or discrepancies to the Architects. ©