


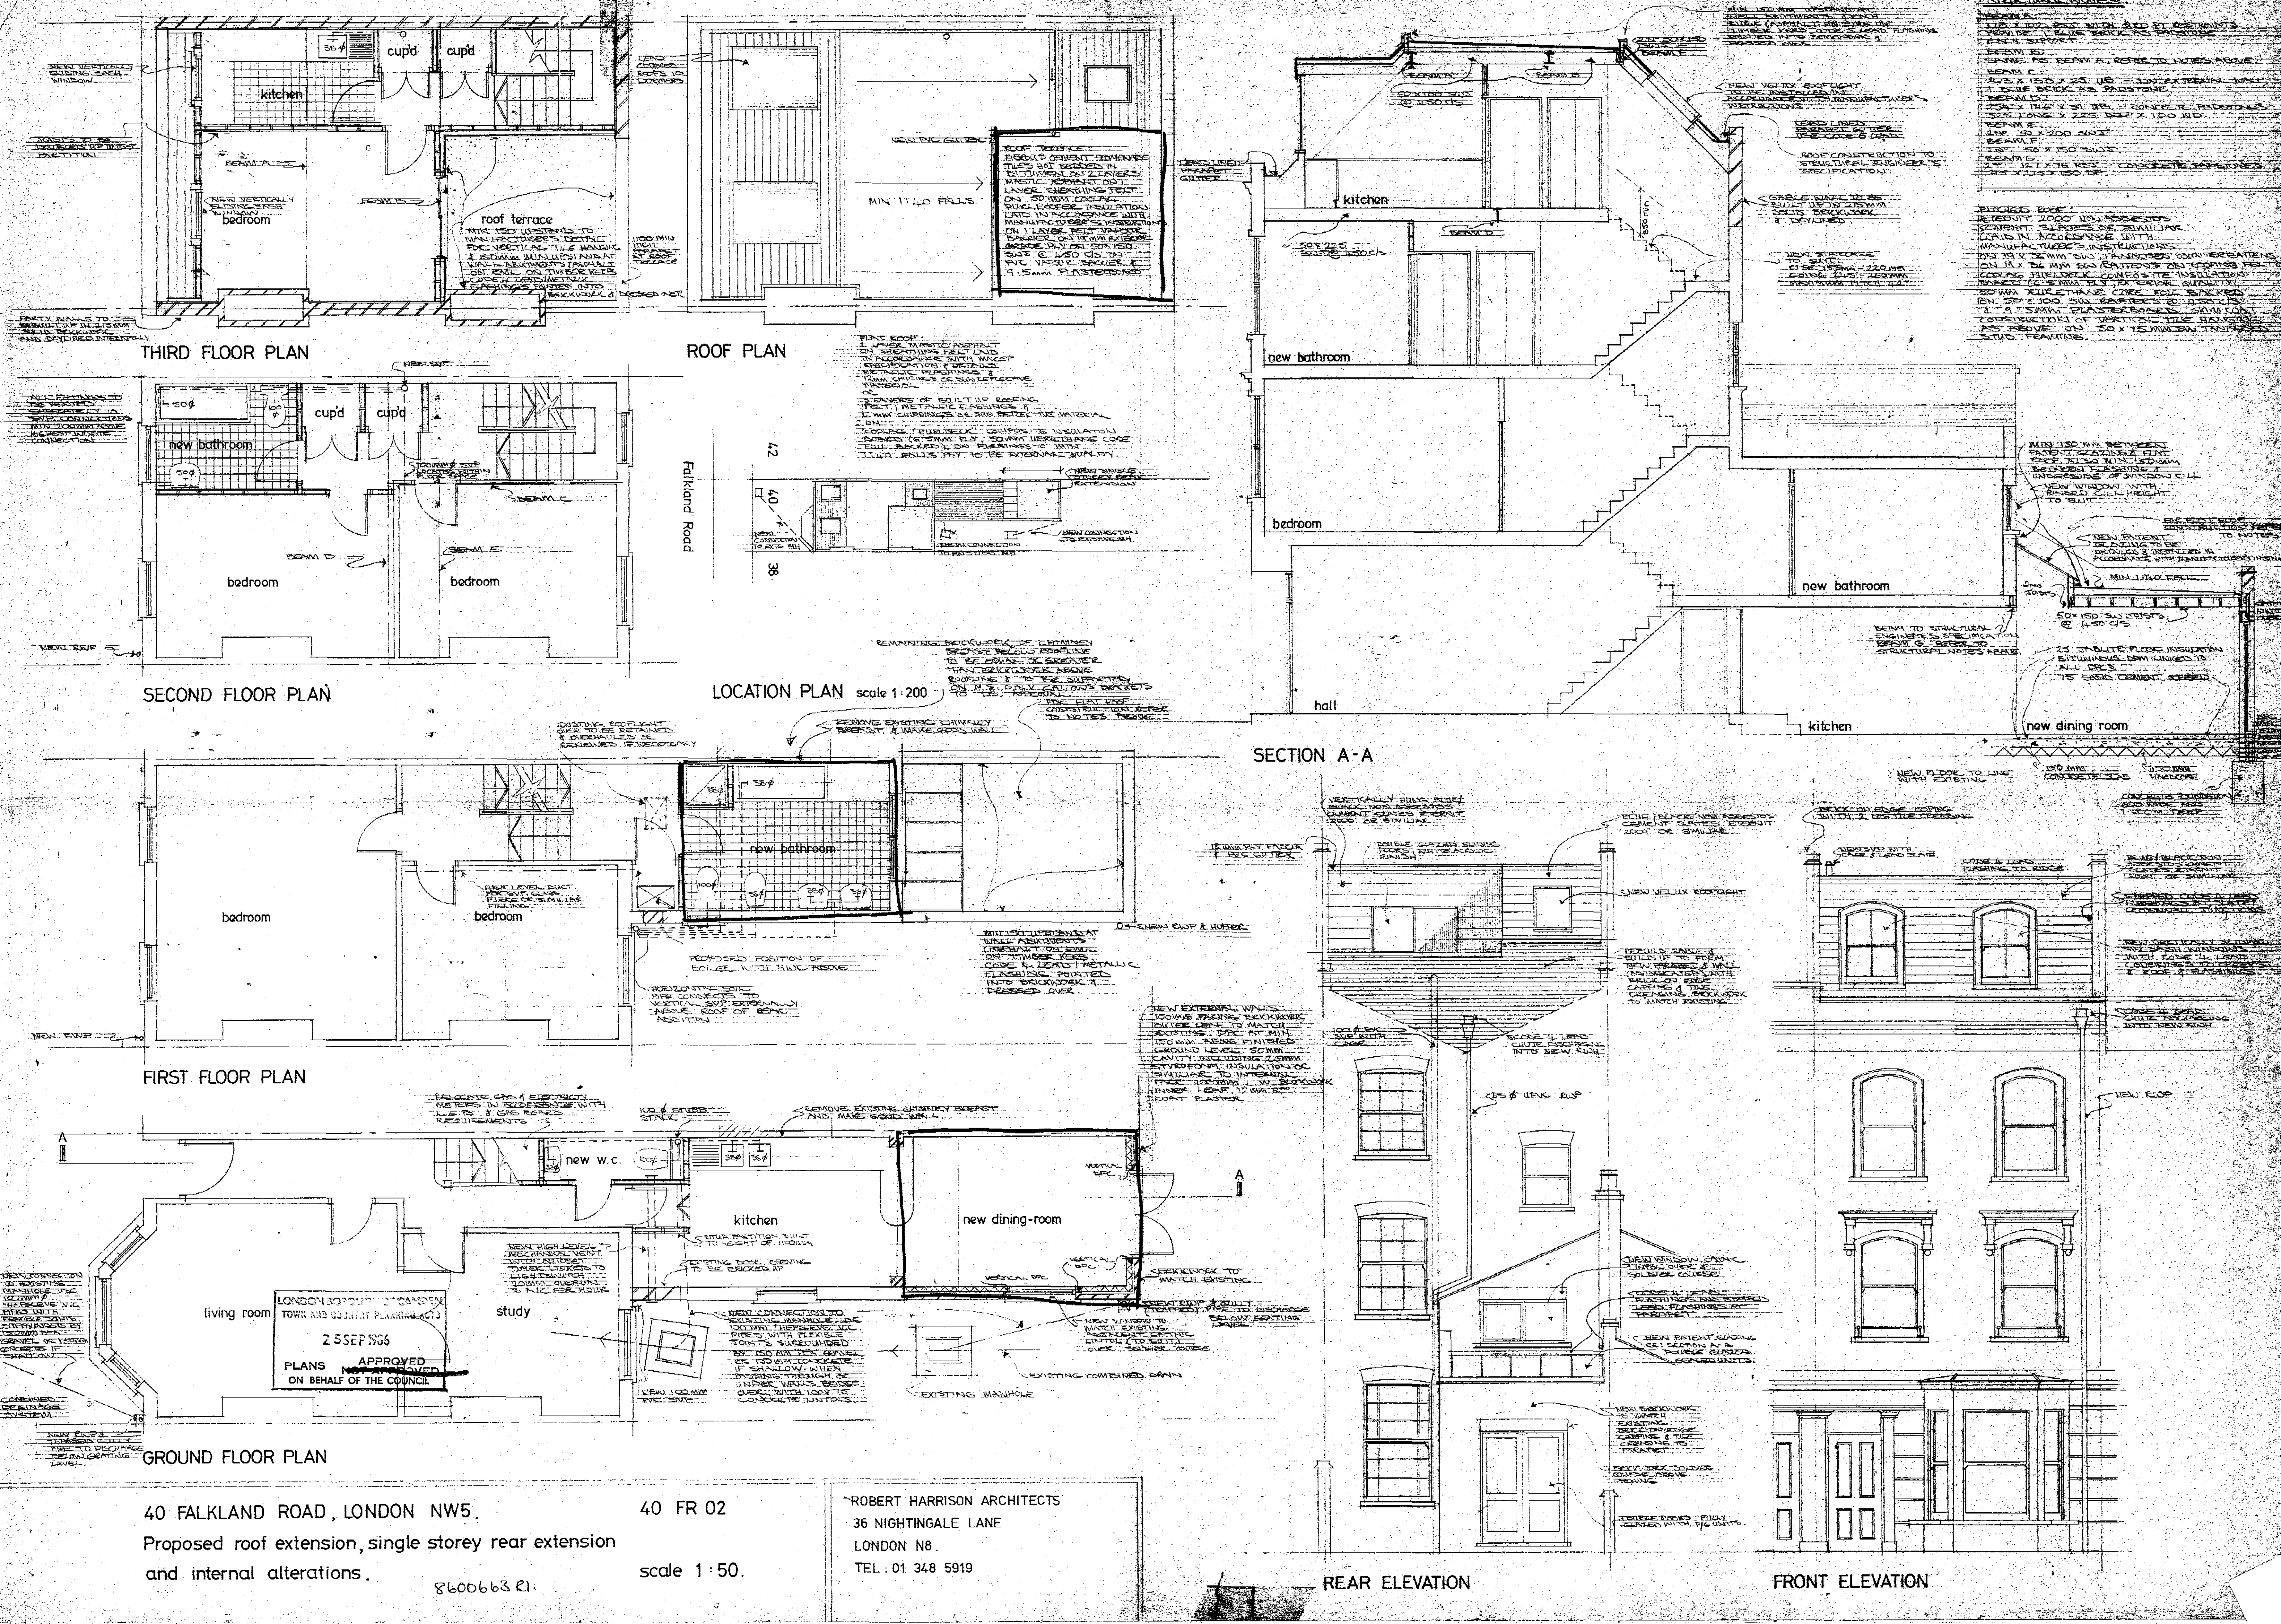

40 FALKLAND ROAD, LONDON NW5.
Proposed roof extension, single storey rear extension
and internal alterations.


8600663 R1

40 FR 02
scale 1:50.


ROBERT HARRISON ARCHITECTS
36 NIGHTINGALE LANE
LONDON N8.
TEL: 01 348 5919

REAR ELEVATION


FRONT ELEVATION

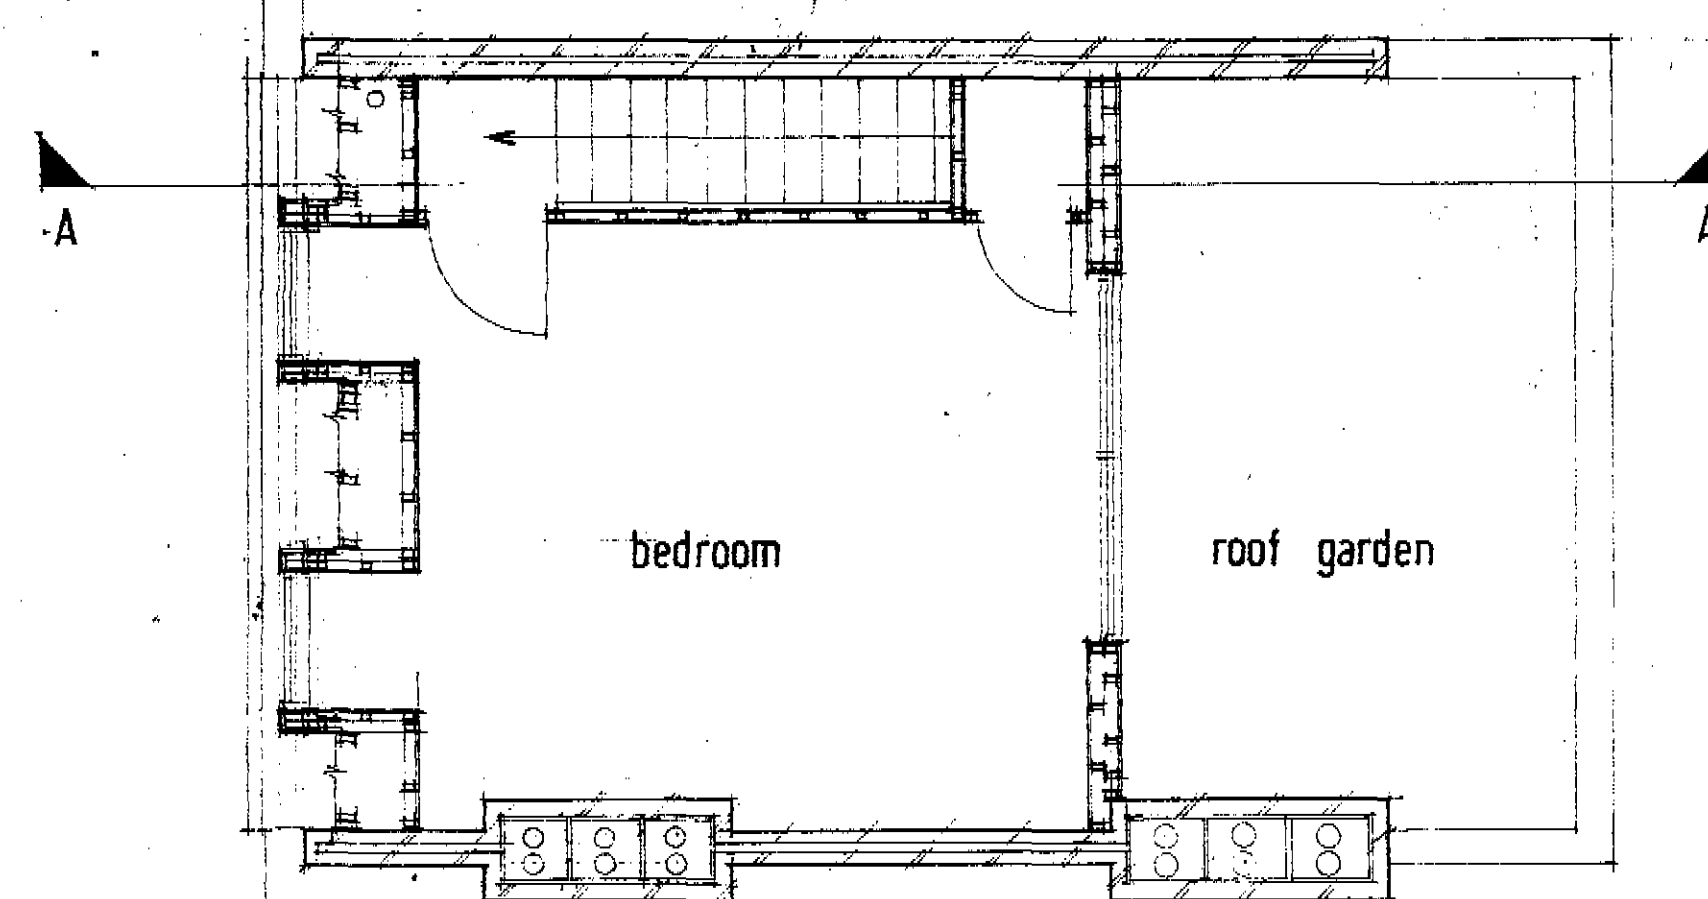

THIRD FLOOR PLAN

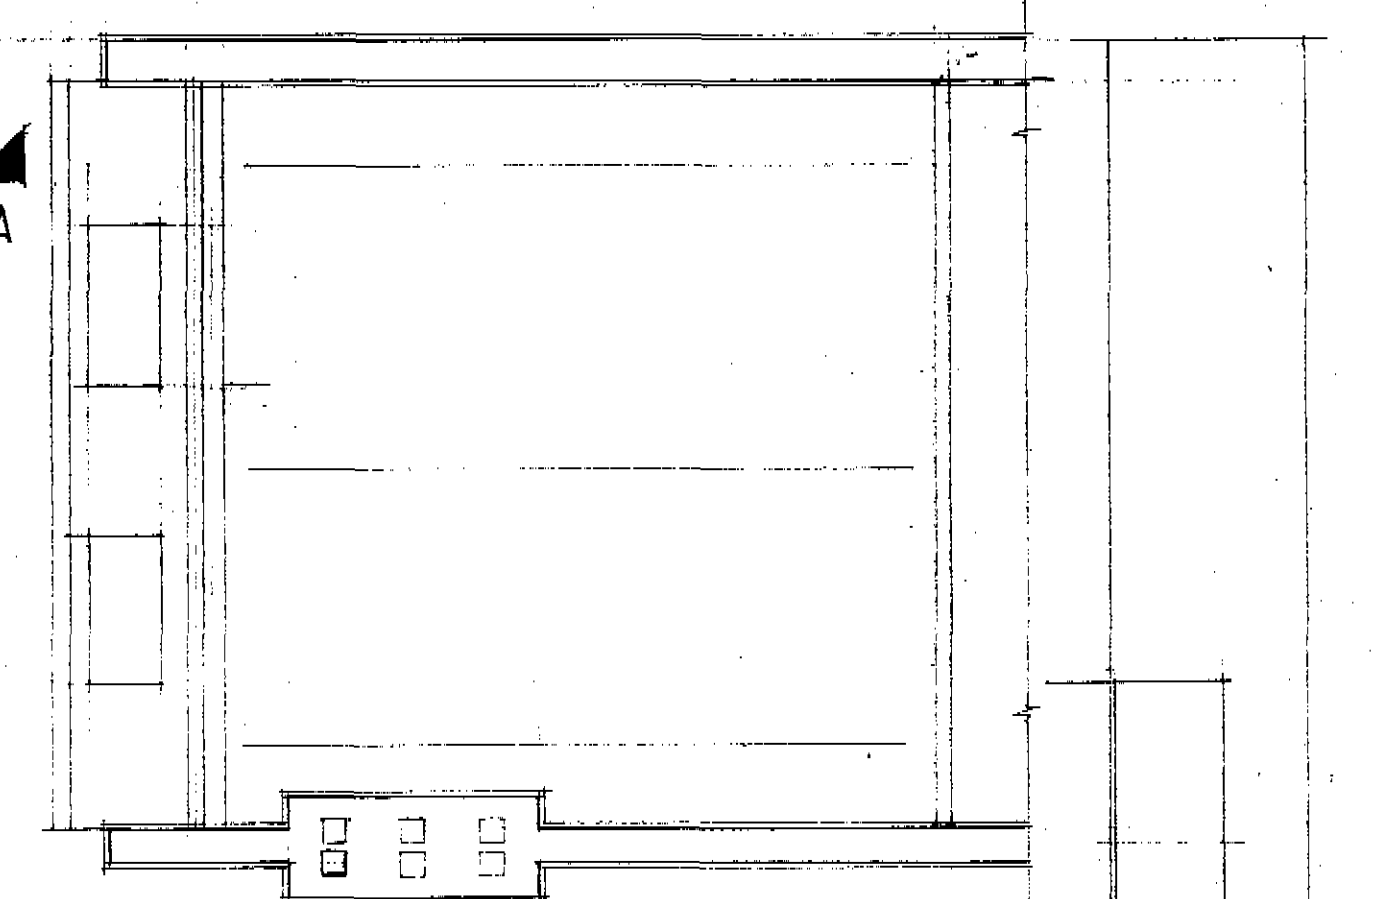


PLAN OF ROOF TO THIRD FLOOR

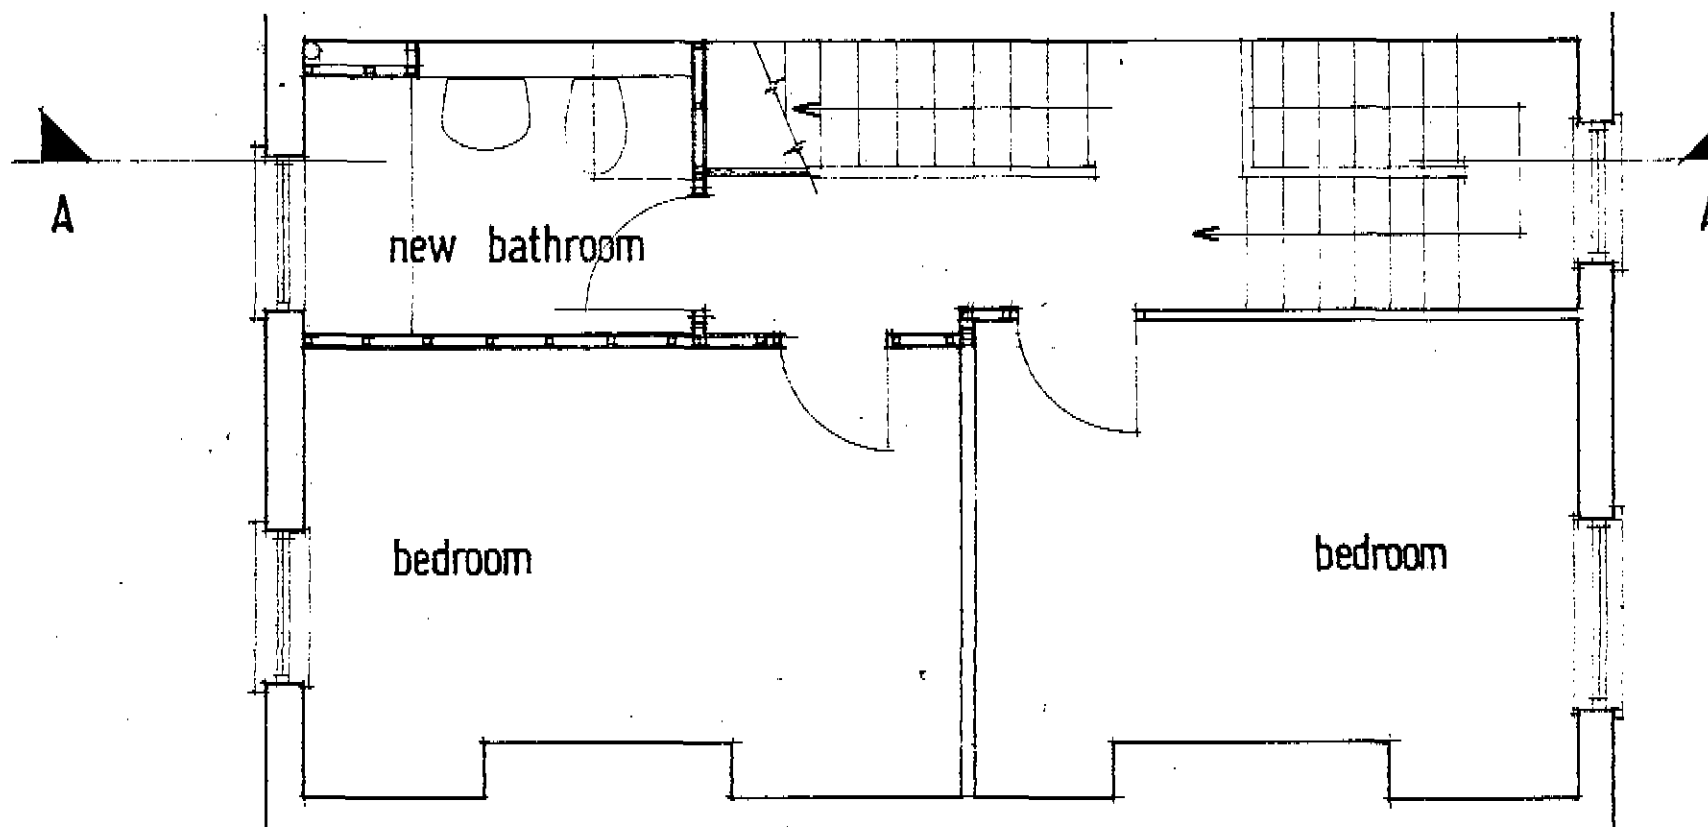


MATERIALS

- Walls - brickwork: new or reclaimed stocks to match extg.
- Windows: painted sw to match extg with white & doors: acrylic finish sliding doors.
- Roofs - slates: reclaimed or new natural blue-black to match extg.
- flat roof: mineral chippings on felt.
- roof: paving grade asphalt garden.


LOCATION PLAN
scale 1:200

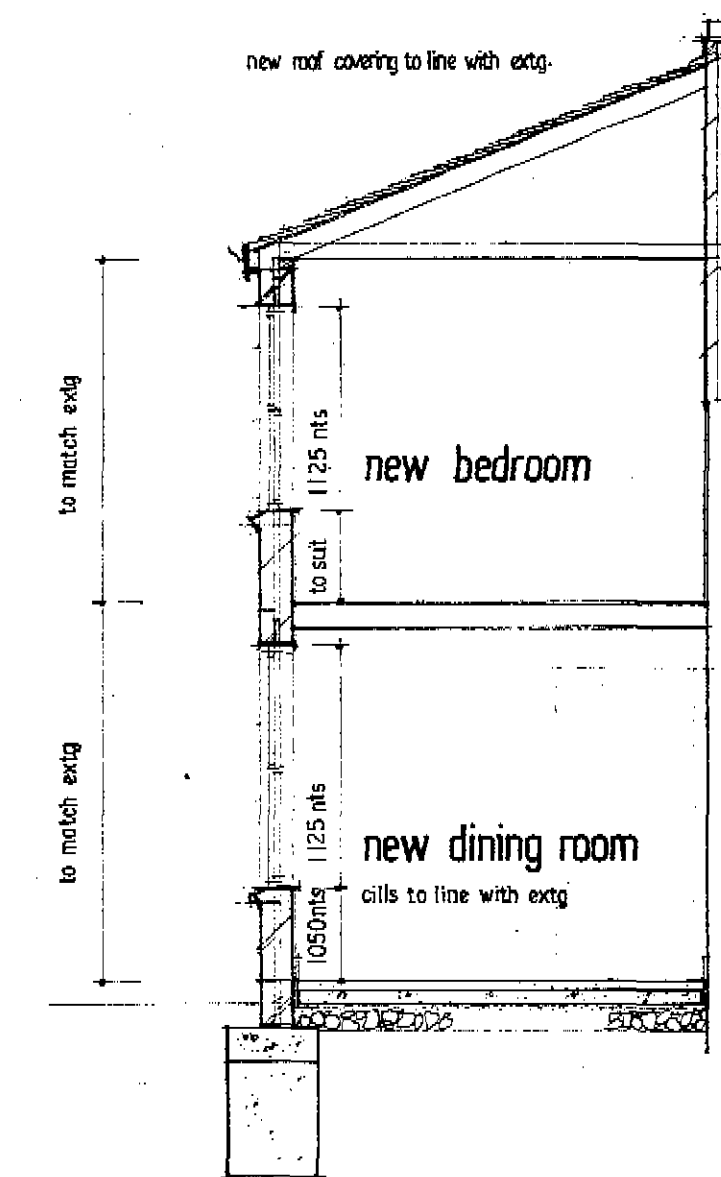


SECTION BB

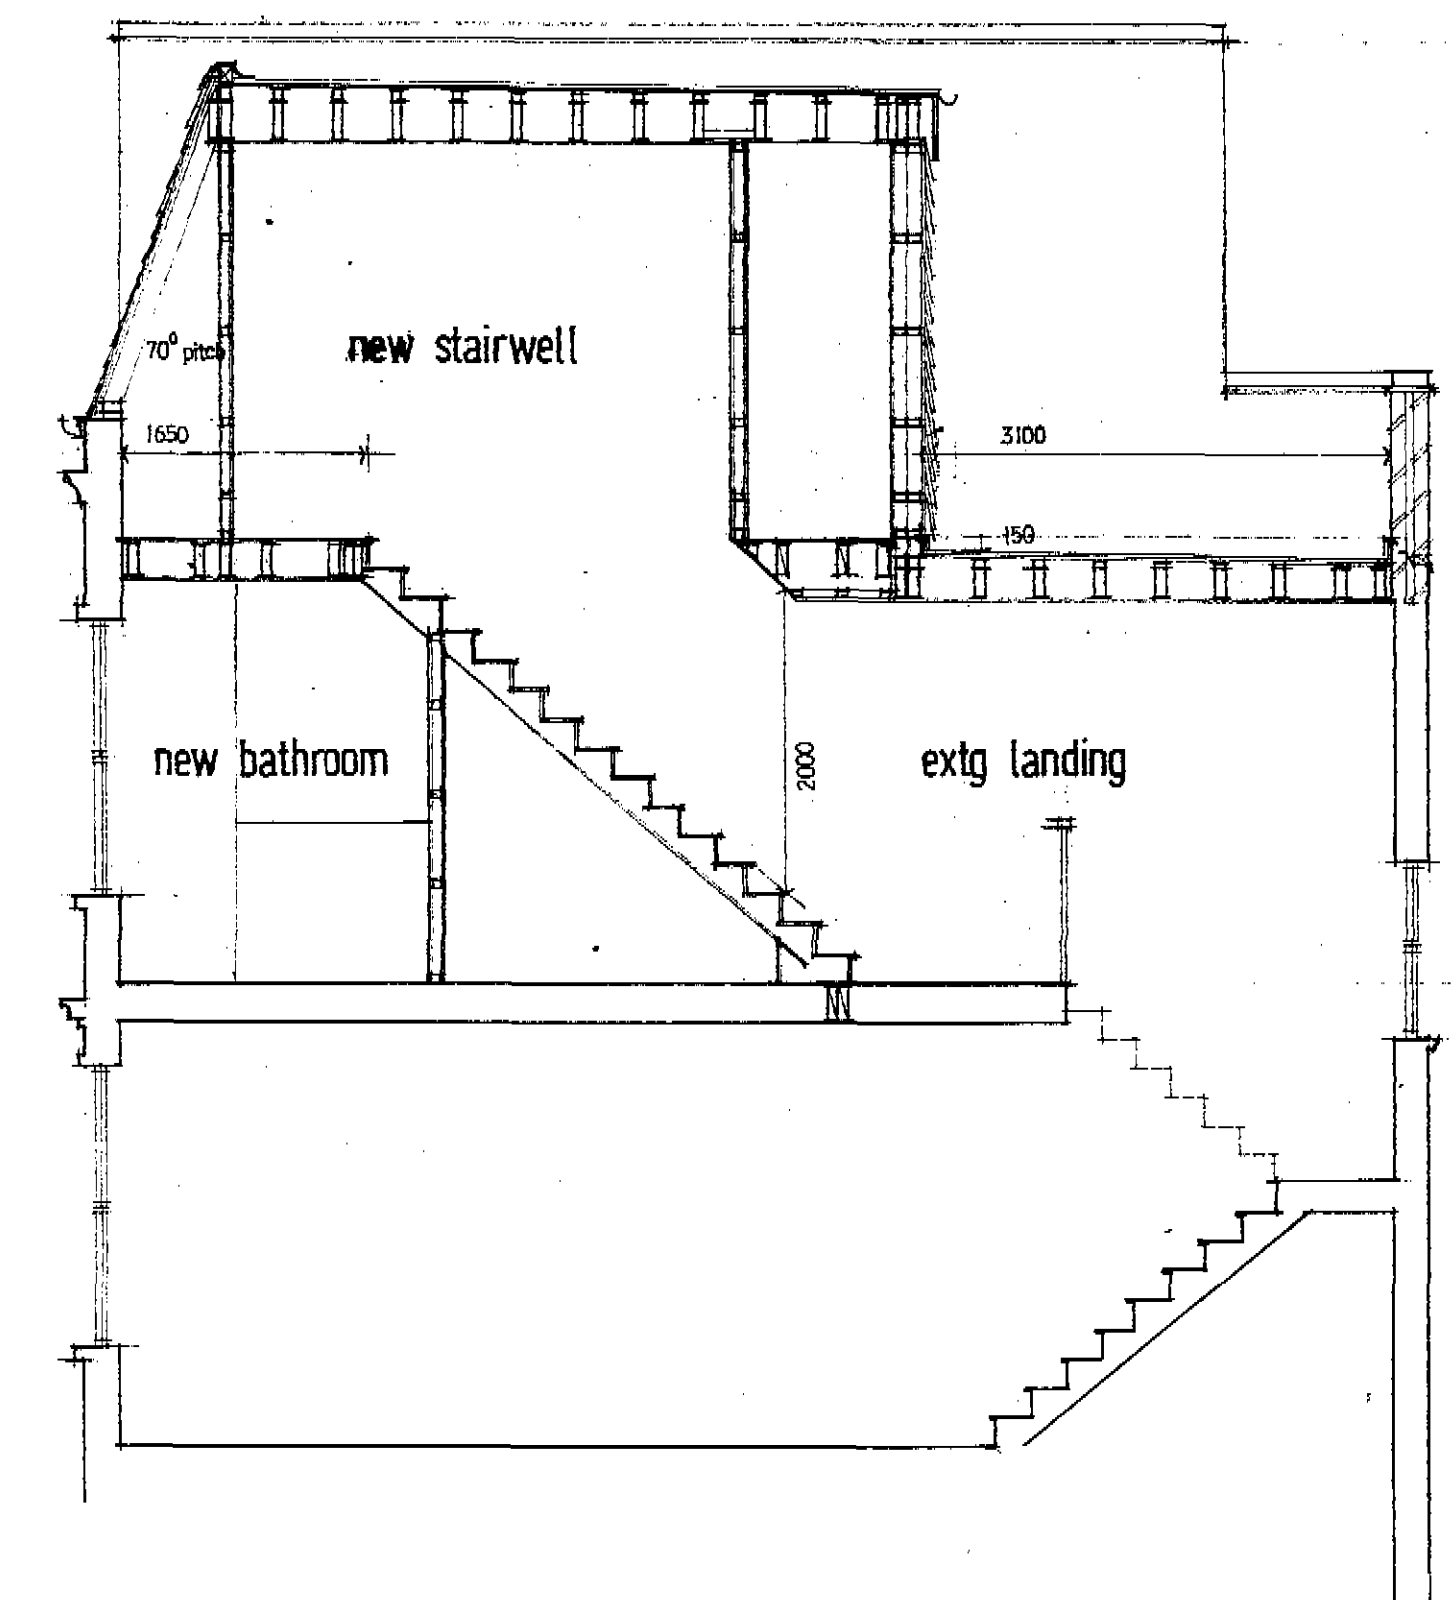


SECTION AA

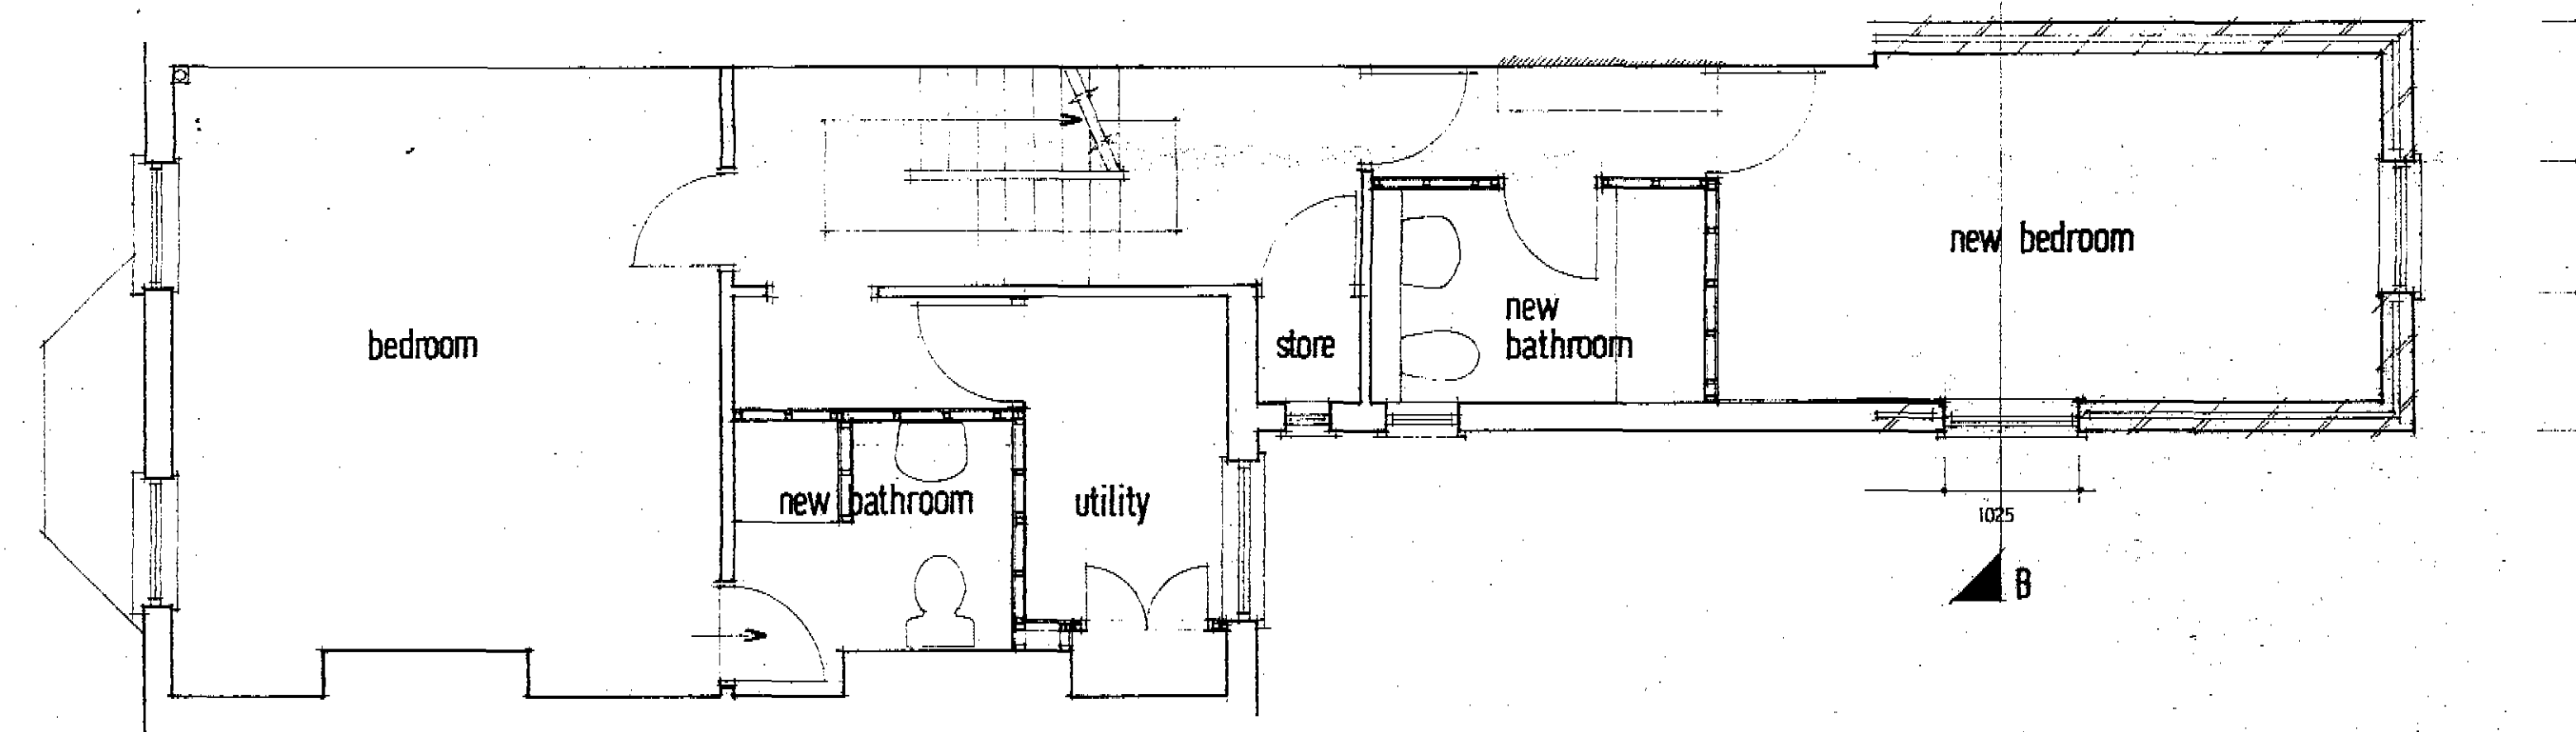


FIRST FLOOR PLAN

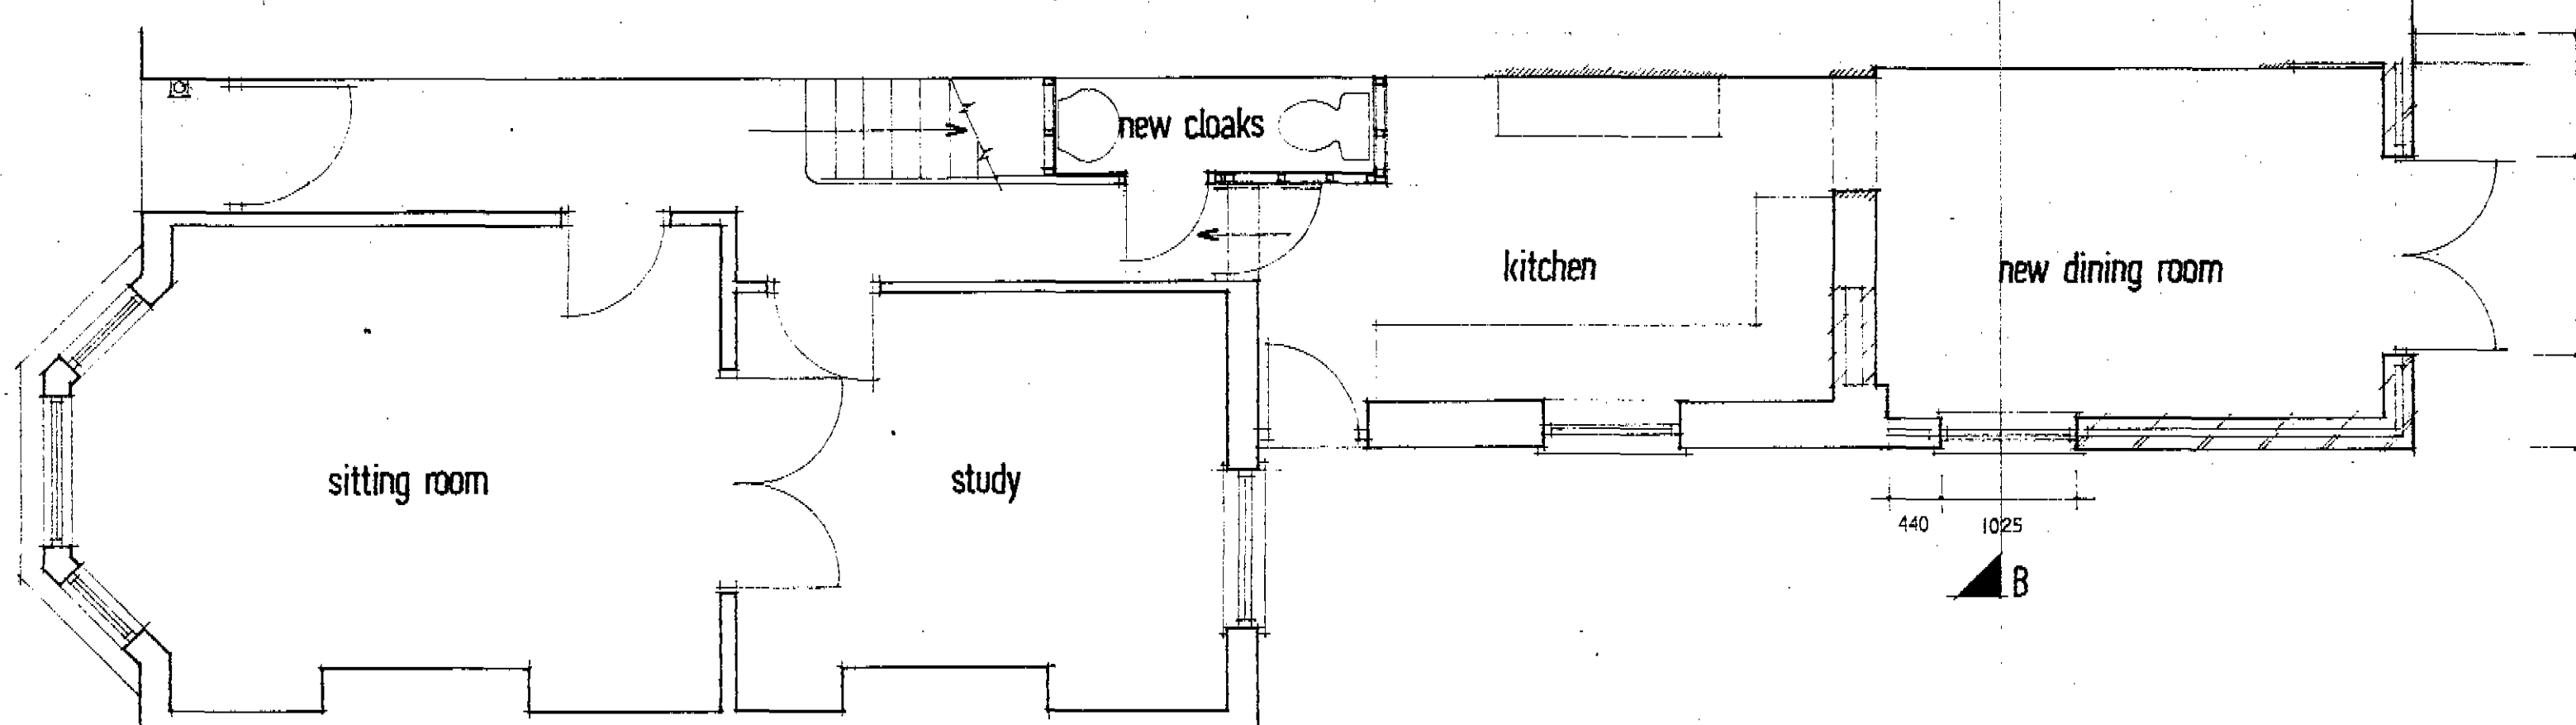

GROUND FLOOR PLAN

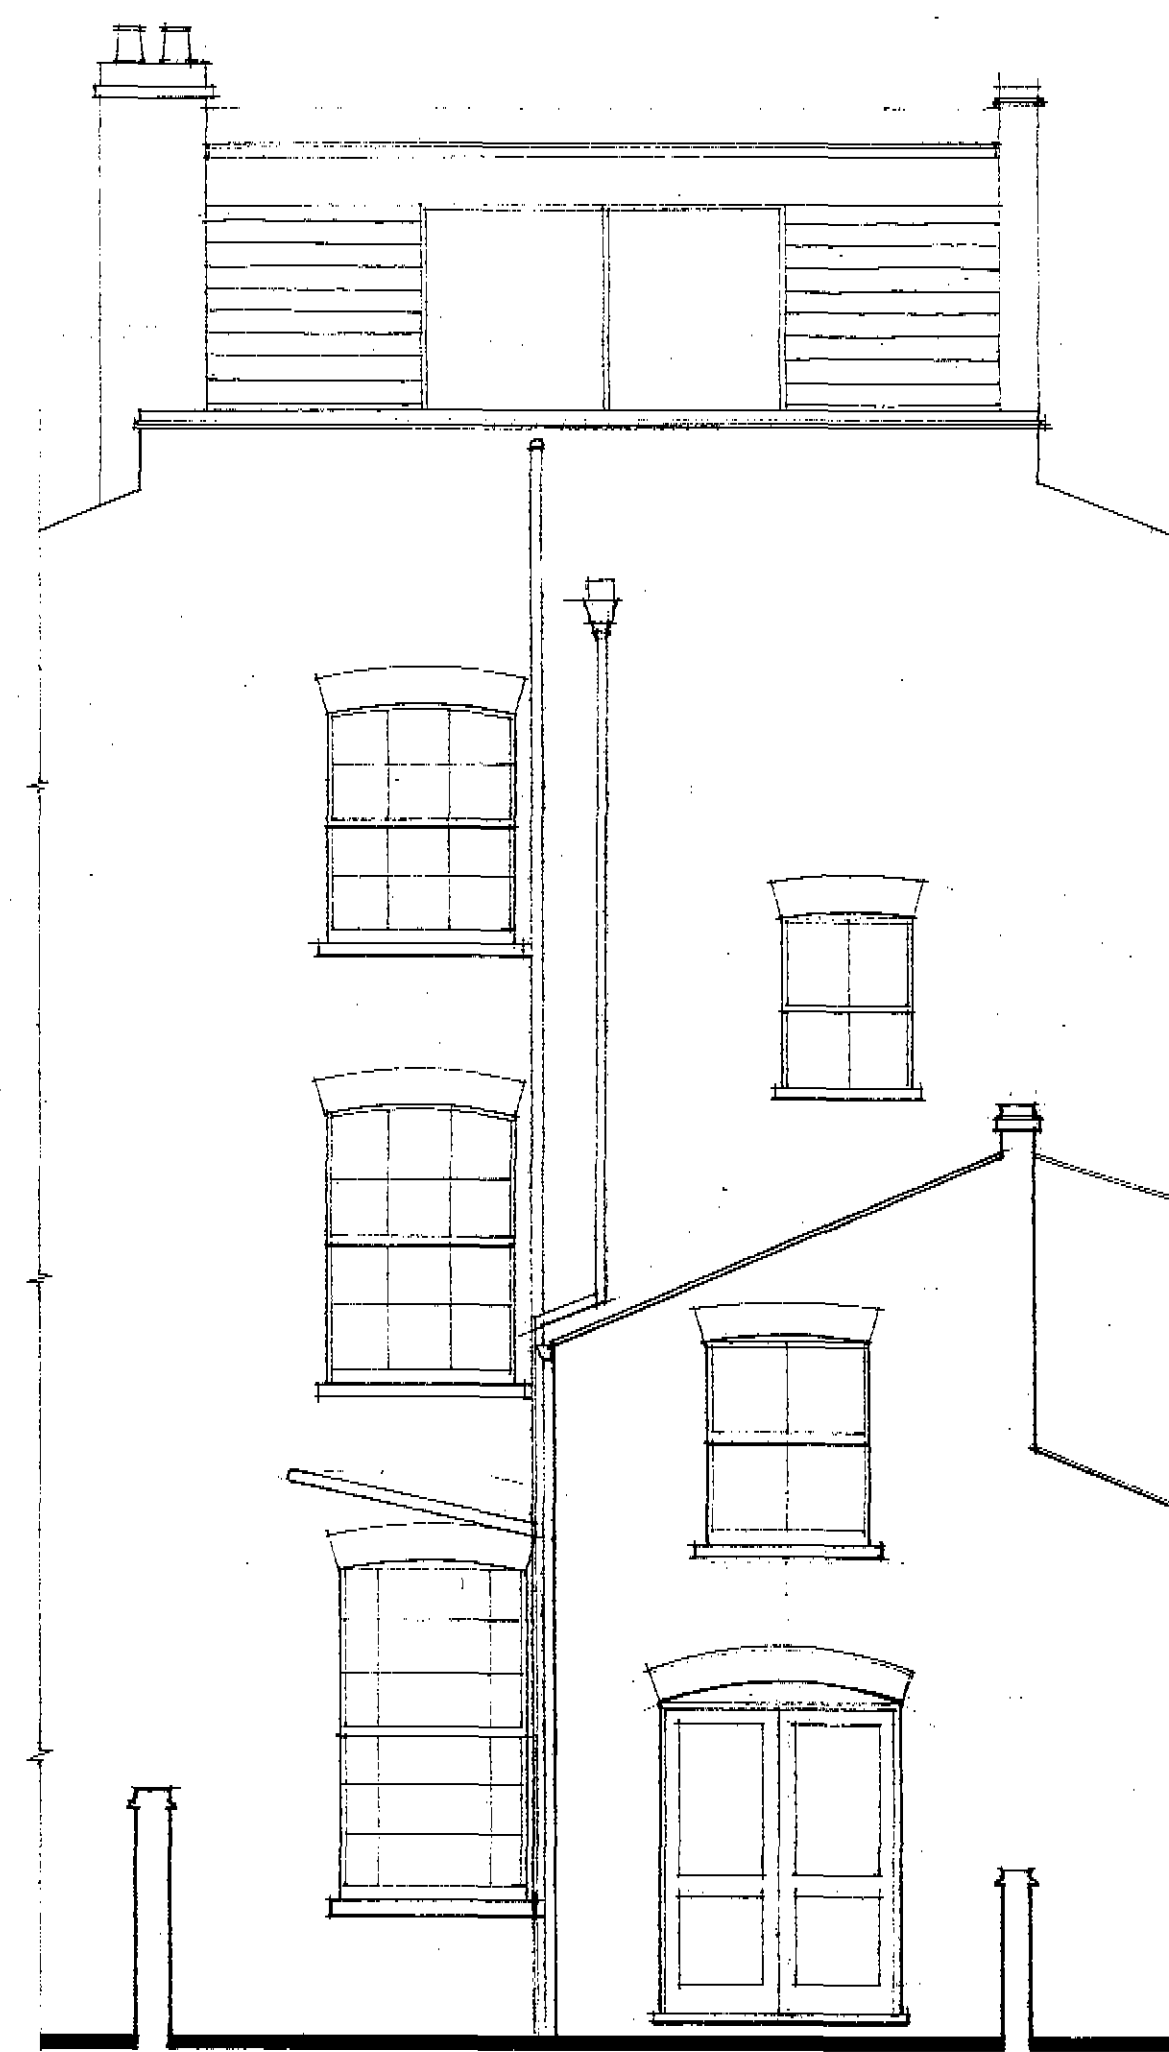

REAR ELEVATION

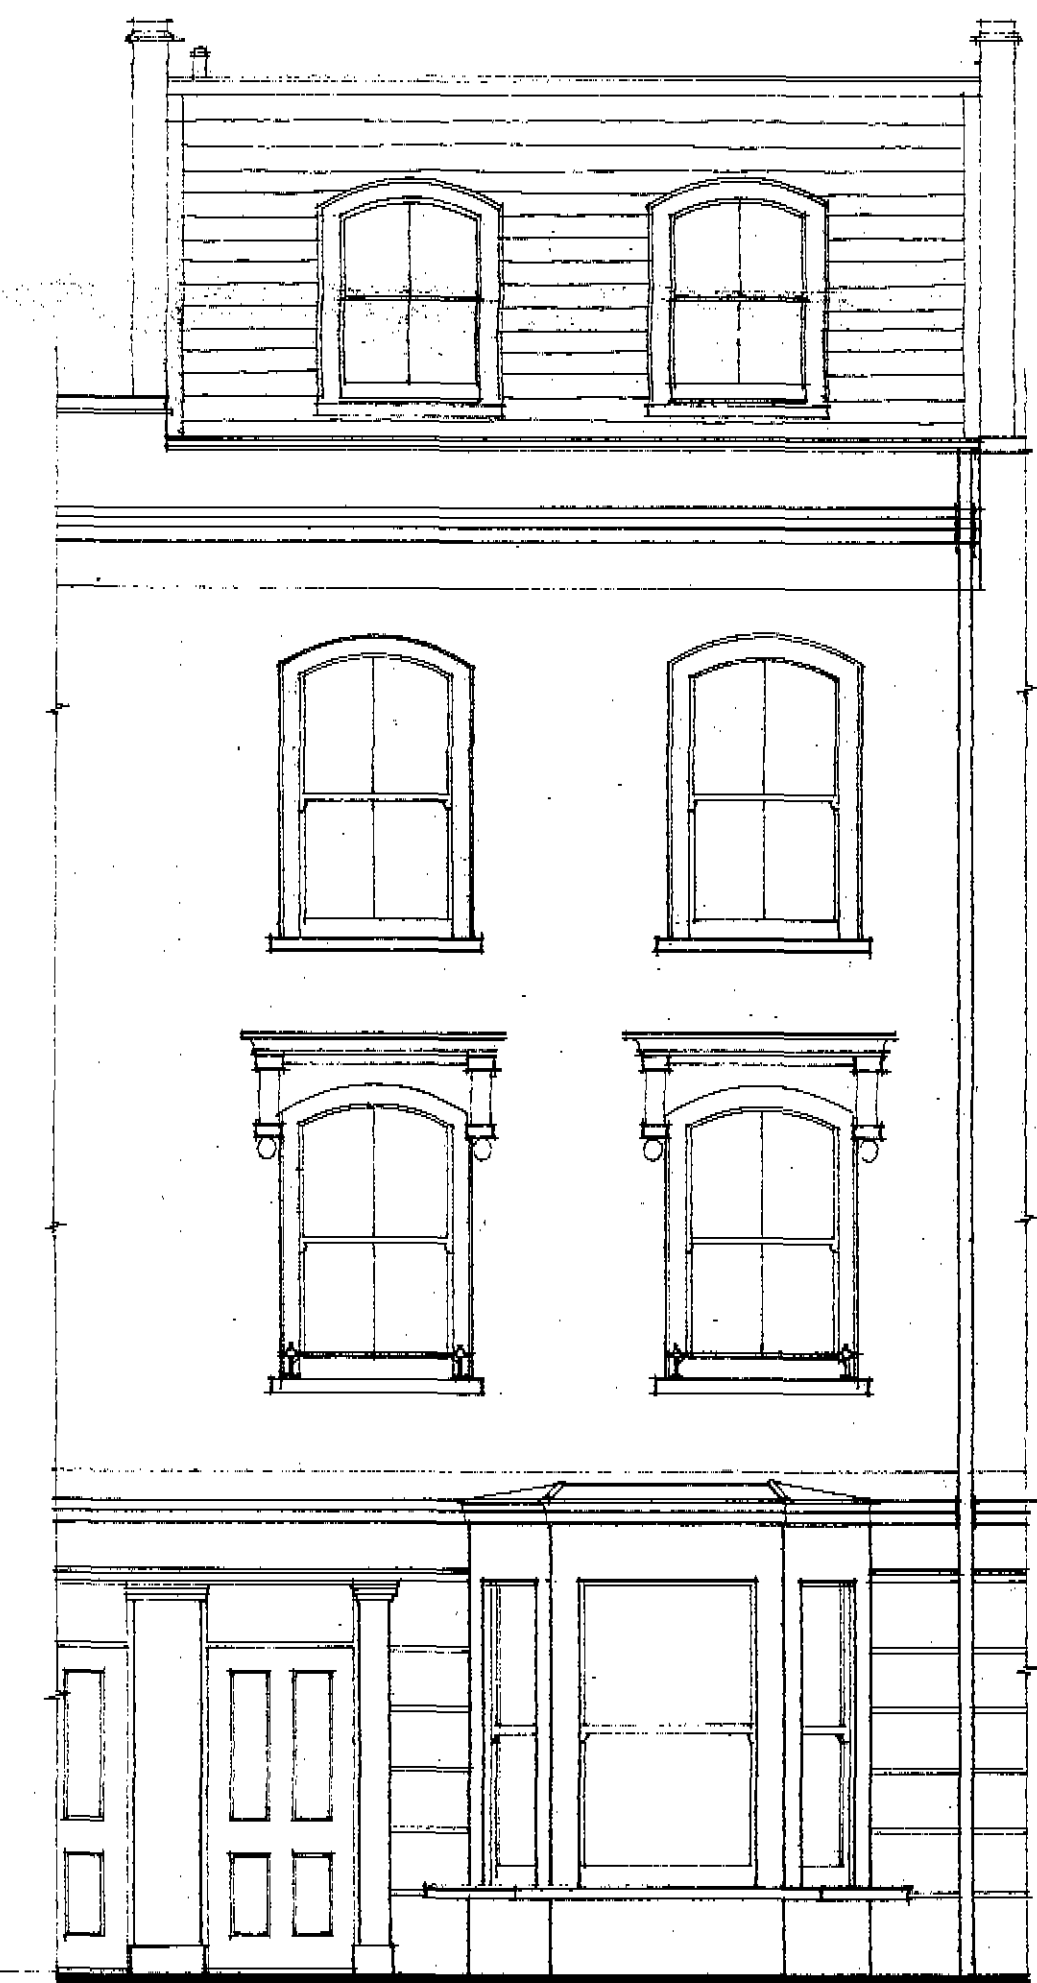

FRONT ELEVATION

IP 8600663

WARNING: NO DIMENSIONS TO BE SCALED FROM THIS DRAWING. ALL CONTRACTORS MUST VISIT THE SITE AND BE RESPONSIBLE FOR TAKING AND CHECKING ALL DIMENSIONS RELATIVE TO THIS WORK. THE DESIGNER MUST BE ADVISED OF ANY DISCREPANCIES IN WRITING. THIS DRAWING TO BE READ IN CONJUNCTION WITH THE SPECIFICATION/BILL OF QUANTITIES AND RELATED DRAWINGS.

SCALE
1:50

DATE
April 1986

Mr. Mrs. K. Ashley
40 Falkland Road
LONDON NW5

JOB No

DRG No
02

MICHAEL TROUGHTON BSc [Hons] Dip Arch RIBA
CHARTERED ARCHITECT 56 WENTWORTH ROAD HARBORNE BIRMINGHAM 17
telephone 021-427-1543

JOB
Extensions and refurbishment

TITLE
Proposed layout