


FILE COPY
 LONDON BOROUGH OF CROYDON
 TOWN AND COUNTRY PLANNING DEPARTMENT
 18 MAR 1976
 PLANS APPROVED
 ON BEHALF OF THE COUNCIL

CTP/F9/10/A/24619 (R)

DATE	No	ISSUED TO	DATE	No	ISSUED TO	DATE	No	ISSUED TO	DATE	No	ISSUED TO	DATE	No	ISSUED TO	REVISION DESCRIPTION	REV	DATE	REVISION DESCRIPTION	REV	DATE	
															LOCATION PLAN AIDED	A					
															FILE APPLIANCE ACCESS ADDED	B					

NOTES
 THIS DRAWING IS COPYRIGHT
 DO NOT SCALE FROM DRAWING
 THE CONTRACTOR AND HIS SUBCONTRACTORS
 ARE TO VERIFY ALL DIMENSIONS ON SITE
 BEFORE MAKING SHOP DRAWINGS OR COMMENCING MANUFACTURE
 THE CONTRACTOR IS TO BRING TO THE
 NOTICE OF THE ARCHITECT ANY DISCREPANCIES CONTAINED IN THIS DRAWING
 PRIOR TO WORK COMMENCEMENT


CLIENT: PADDINGTON CHURCHES HOUSING ASSOCIATION
 PROJECT: 44,46,48 FLATS CONVERSION - 11 DWELLING UNITS.
 DRAWING CONTENT: SITE PLAN
 CONTRACT: PARK HILL ROAD, PARK HILL WALK, NW 3
 CODE: P:H
 DRG. No: 001 B
 COVELL MATTHEWS PARTNERSHIP ARCHITECTS & PLANNING CONSULTANTS
 7-11 LEXINGTON STREET, LONDON, W1R 4RJ 01-734 2291
 5 CASTLE TERRACE, EDINBURGH EH1 2DP 031-229 3366
 14 ST. VINCENT PLACE, GLASGOW G2 2E1 041-221 4557
 20 KENNEDY STREET, MANCHESTER M2 4BS 061-228 1515
 9 ALBYN TERRACE, ABERDEEN AB1 1YP 0224-24822
 SCALE METRIC 1:200
 SCALE IMPERIAL
 DRAWN: M.S.
 CHECKED: [Signature]
 DATE: NOV 1974

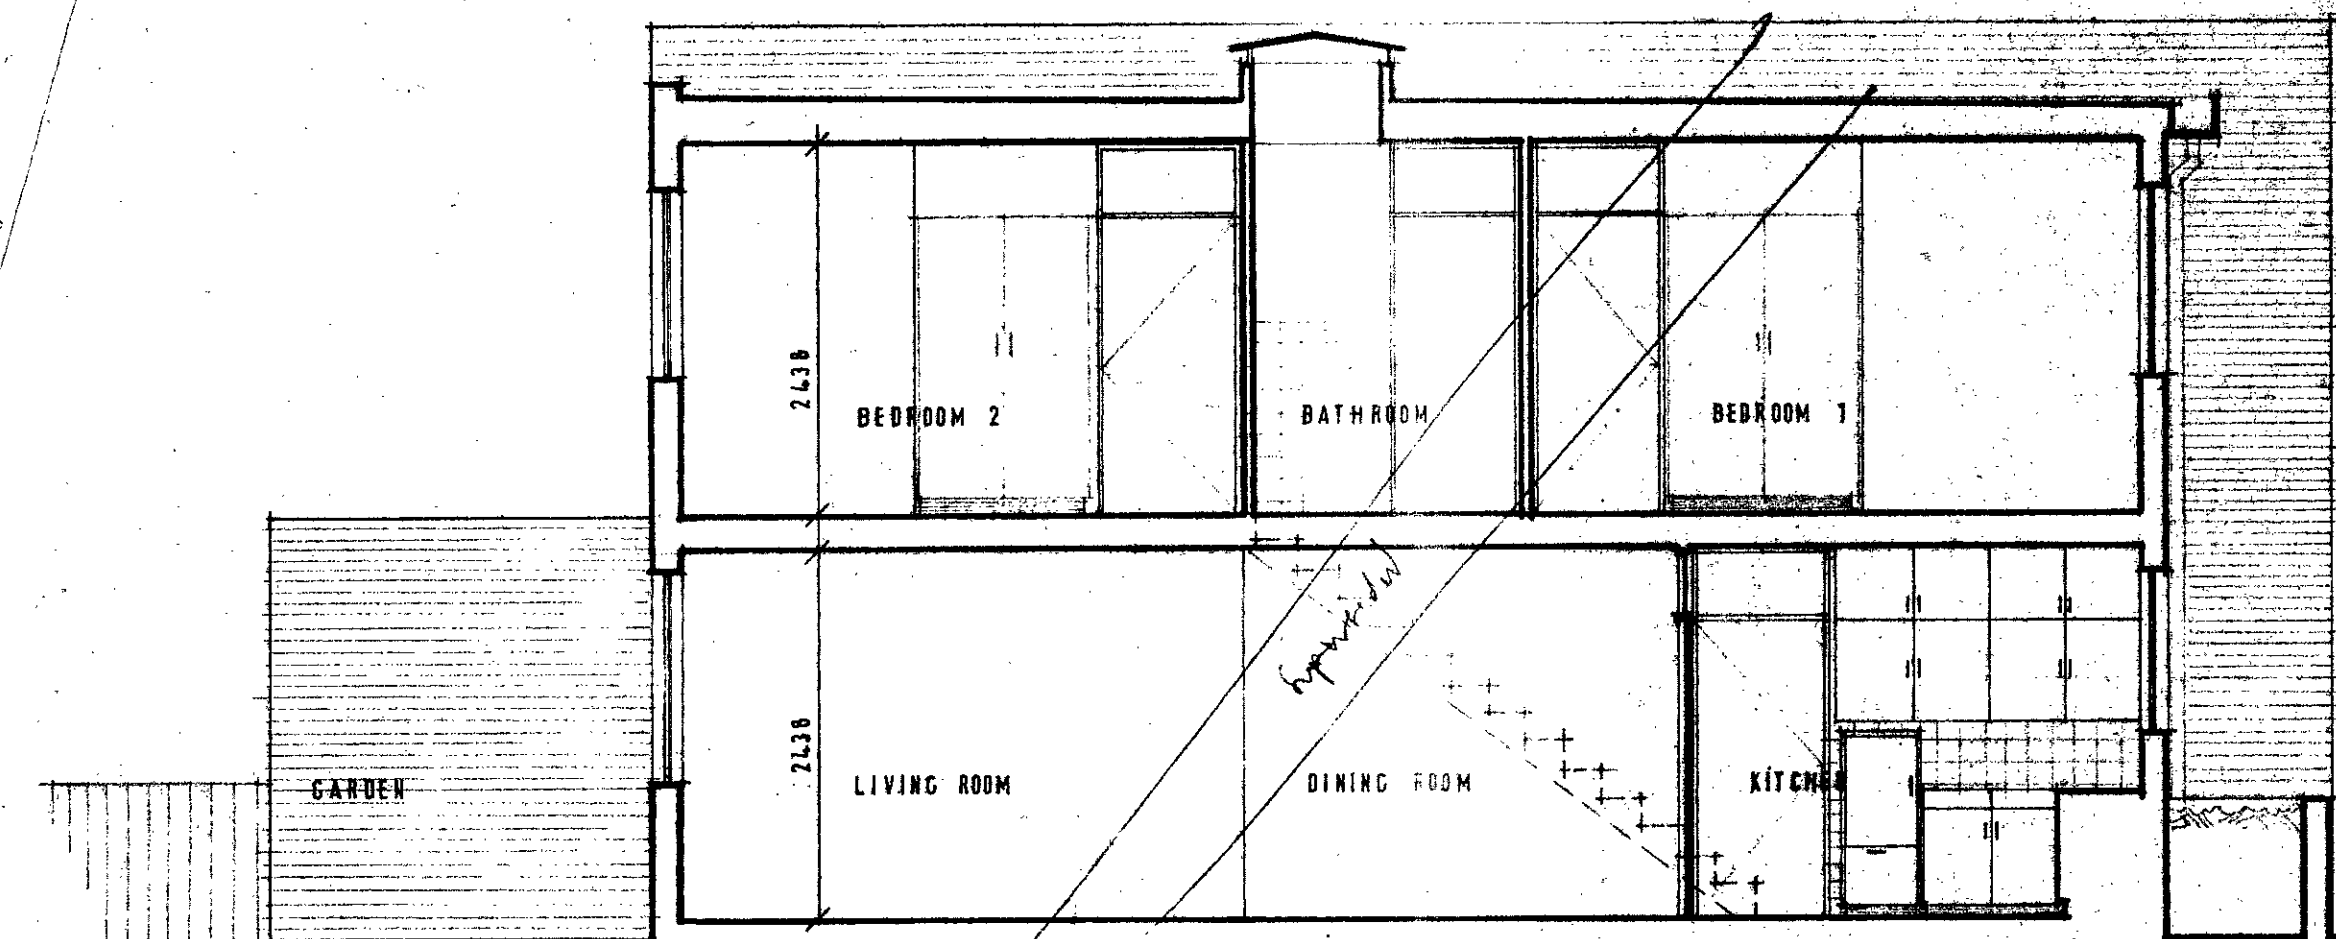


EXTERNAL WALLS
 • EXTERNAL SKIN — 100mm FACING BRICKS
 • INTERNAL SKIN — 100mm THERMALITE BLOCKS WITH 12mm PLASTER FINISH
 • 50mm CAVITY

ROOF
 • WHITE SPAR CHIPPING FINISH ON 3-PLY ASBESTOS BASED ROOFING FELT LAID ON 75mm STANDARD WOODWOOL SLABS ON SOFT WOOD RAFTERS

SECTION X-X (6 PERSONS)

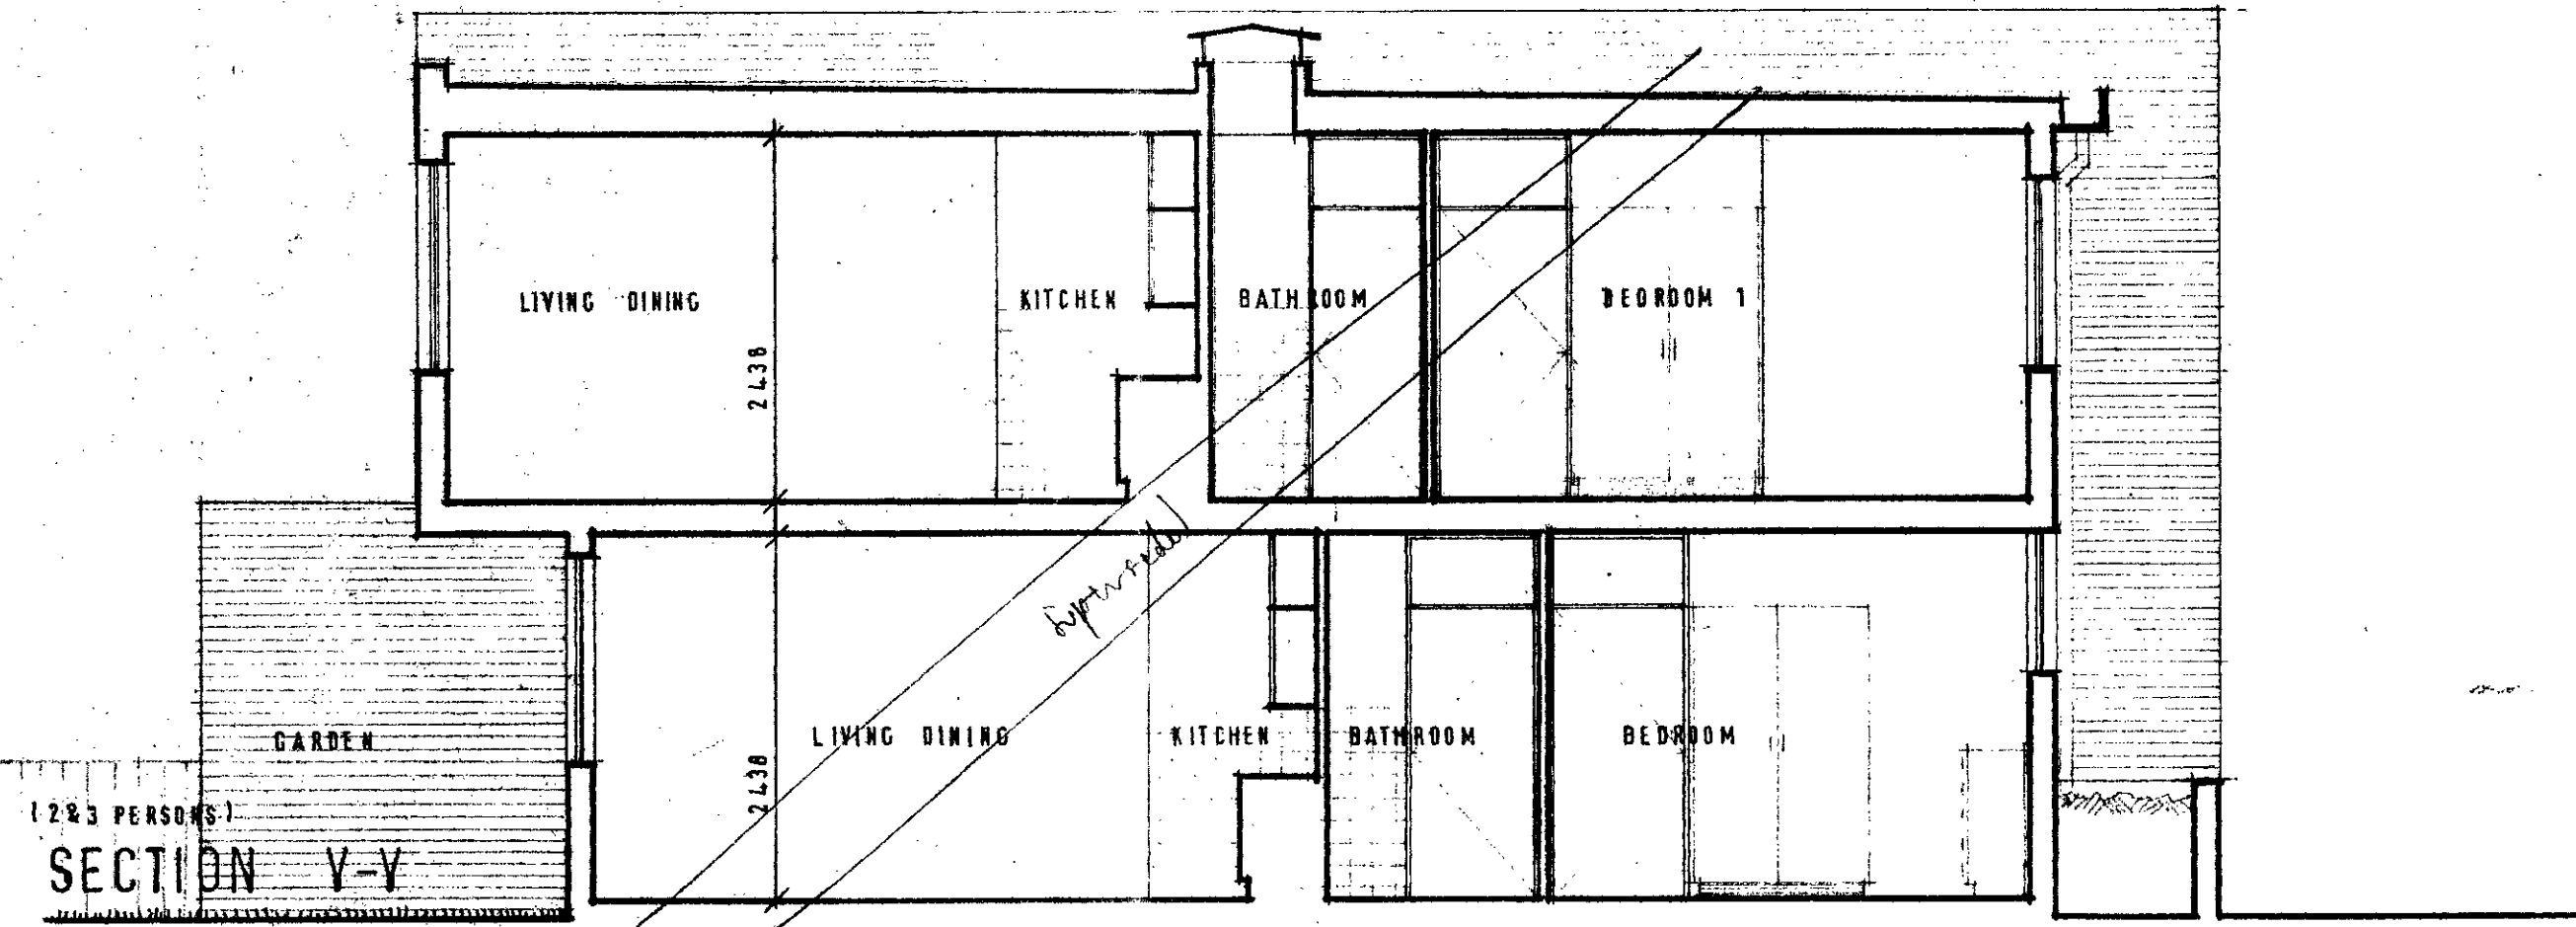


SECTION Y-Y (2 PERSONS)

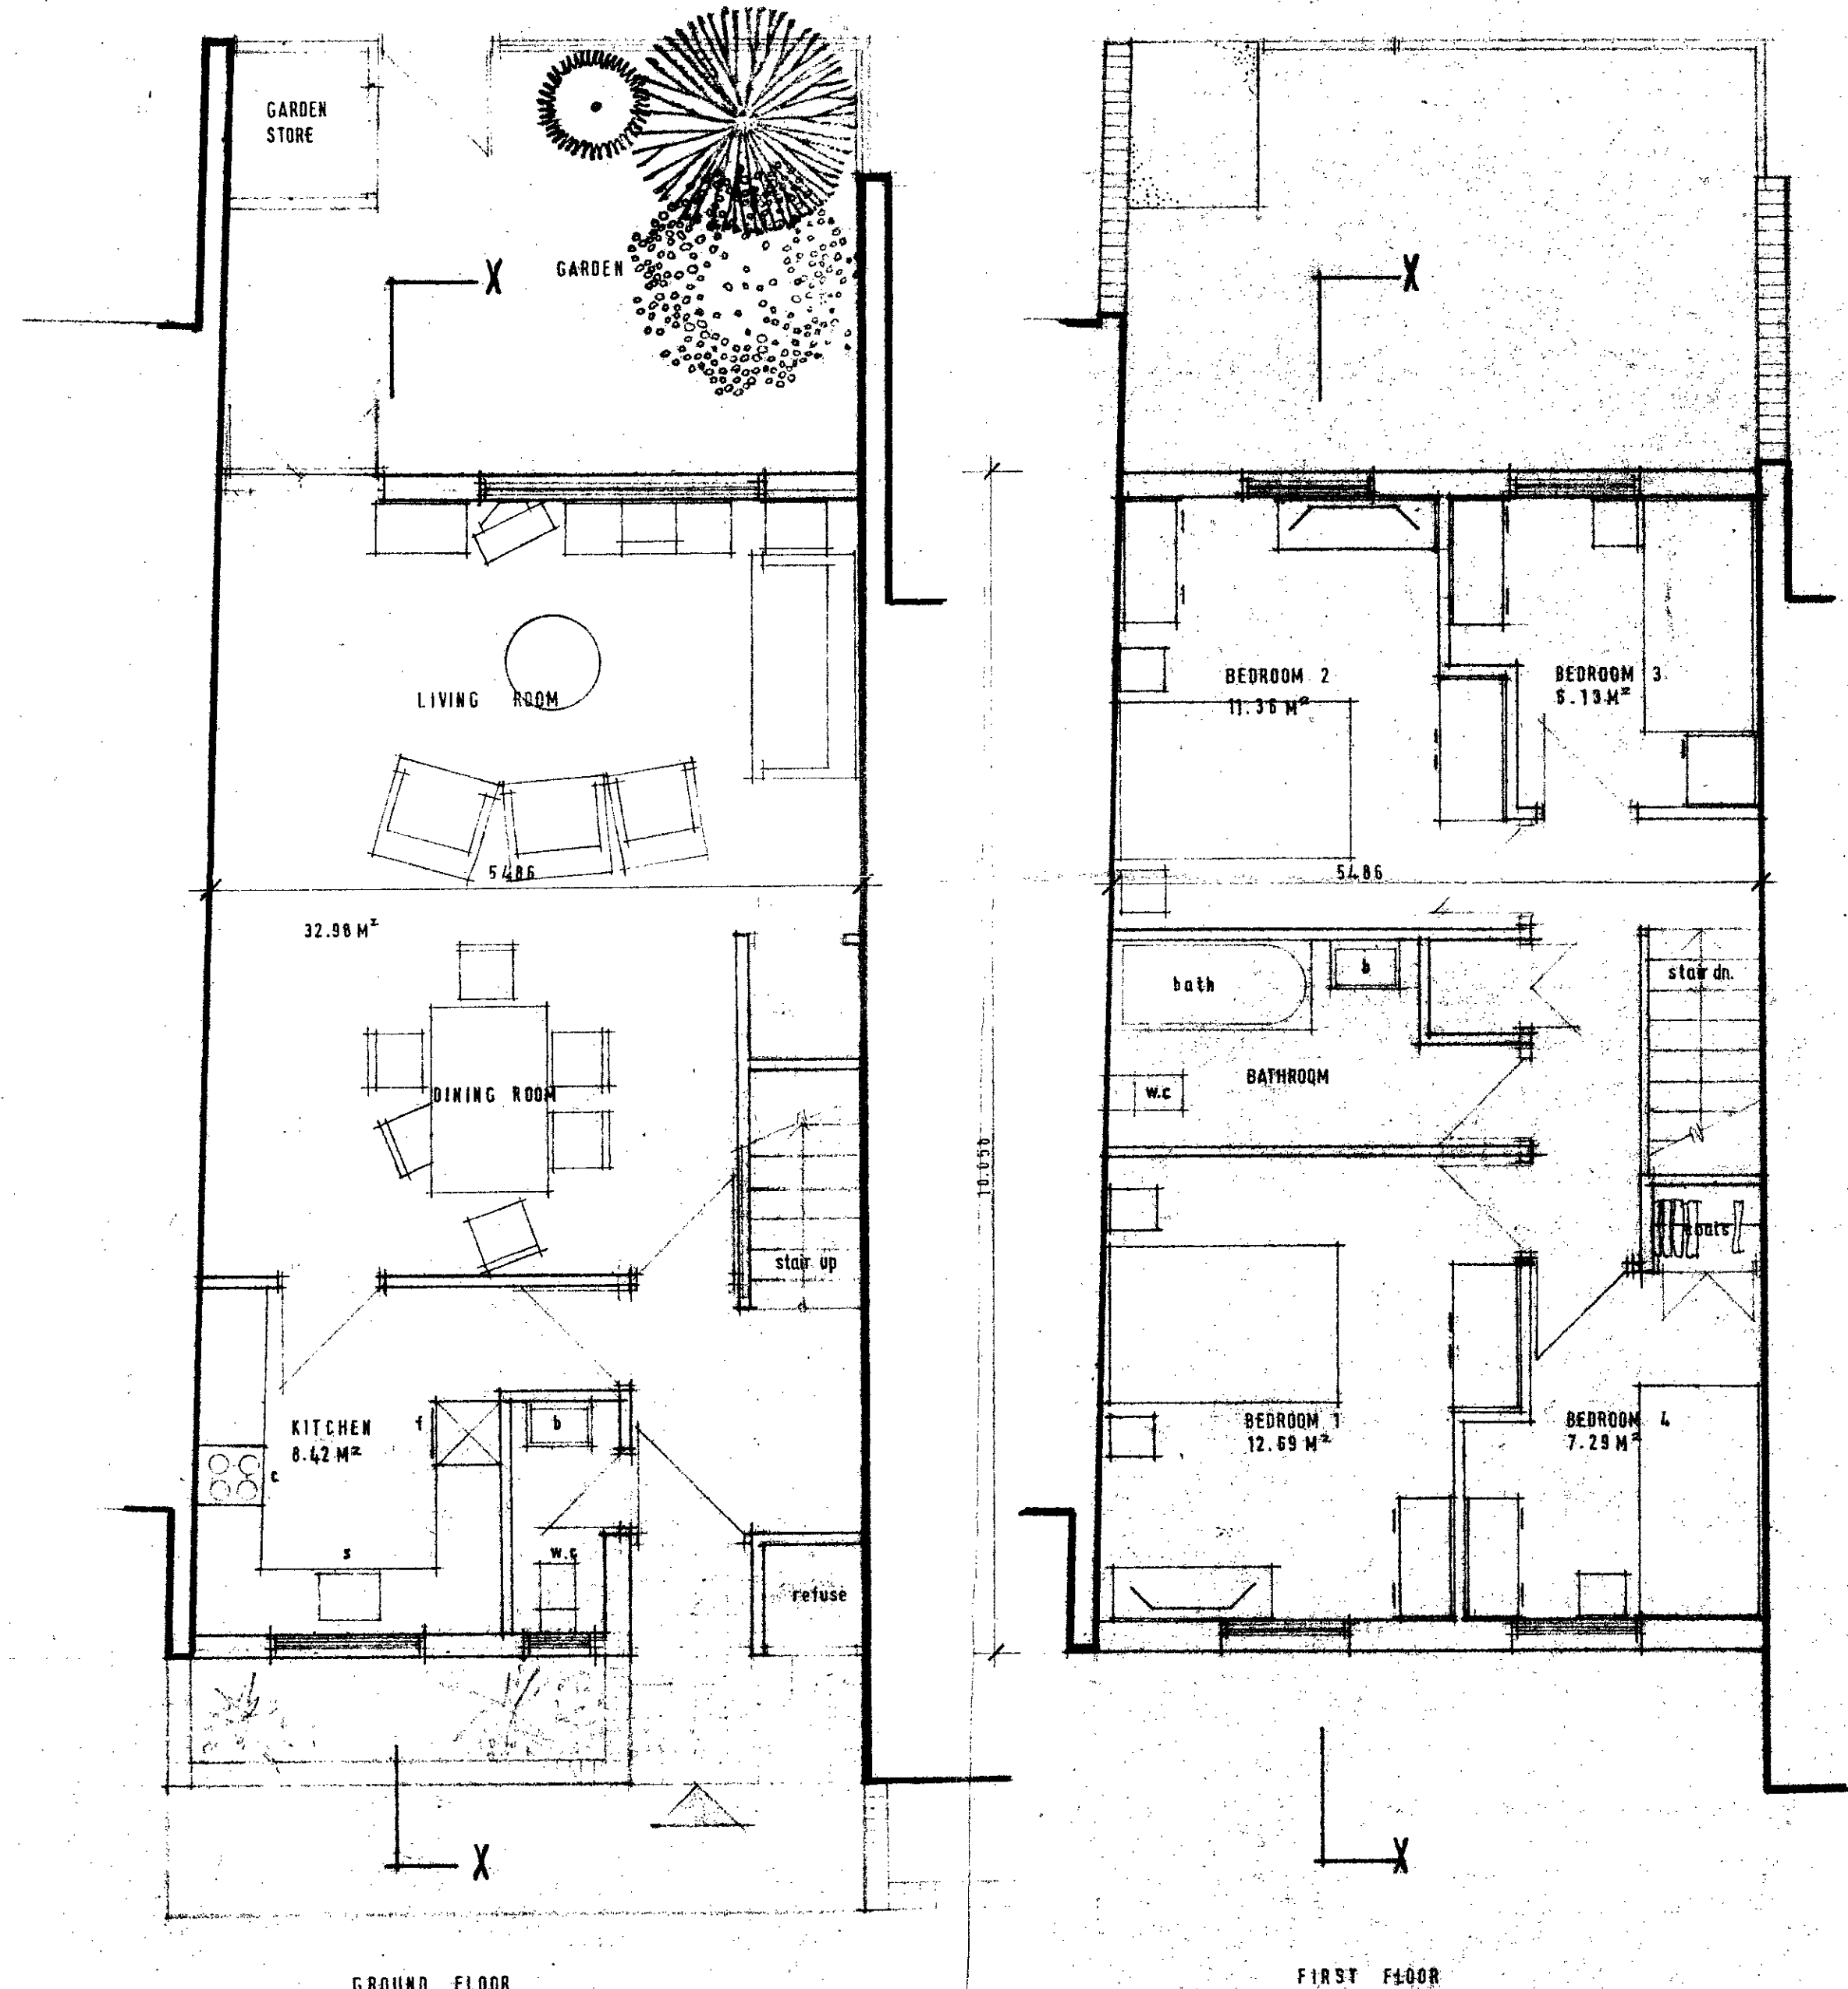


GROUND FLOOR
UNIT A (6 PERSONS)

FIRST FLOOR

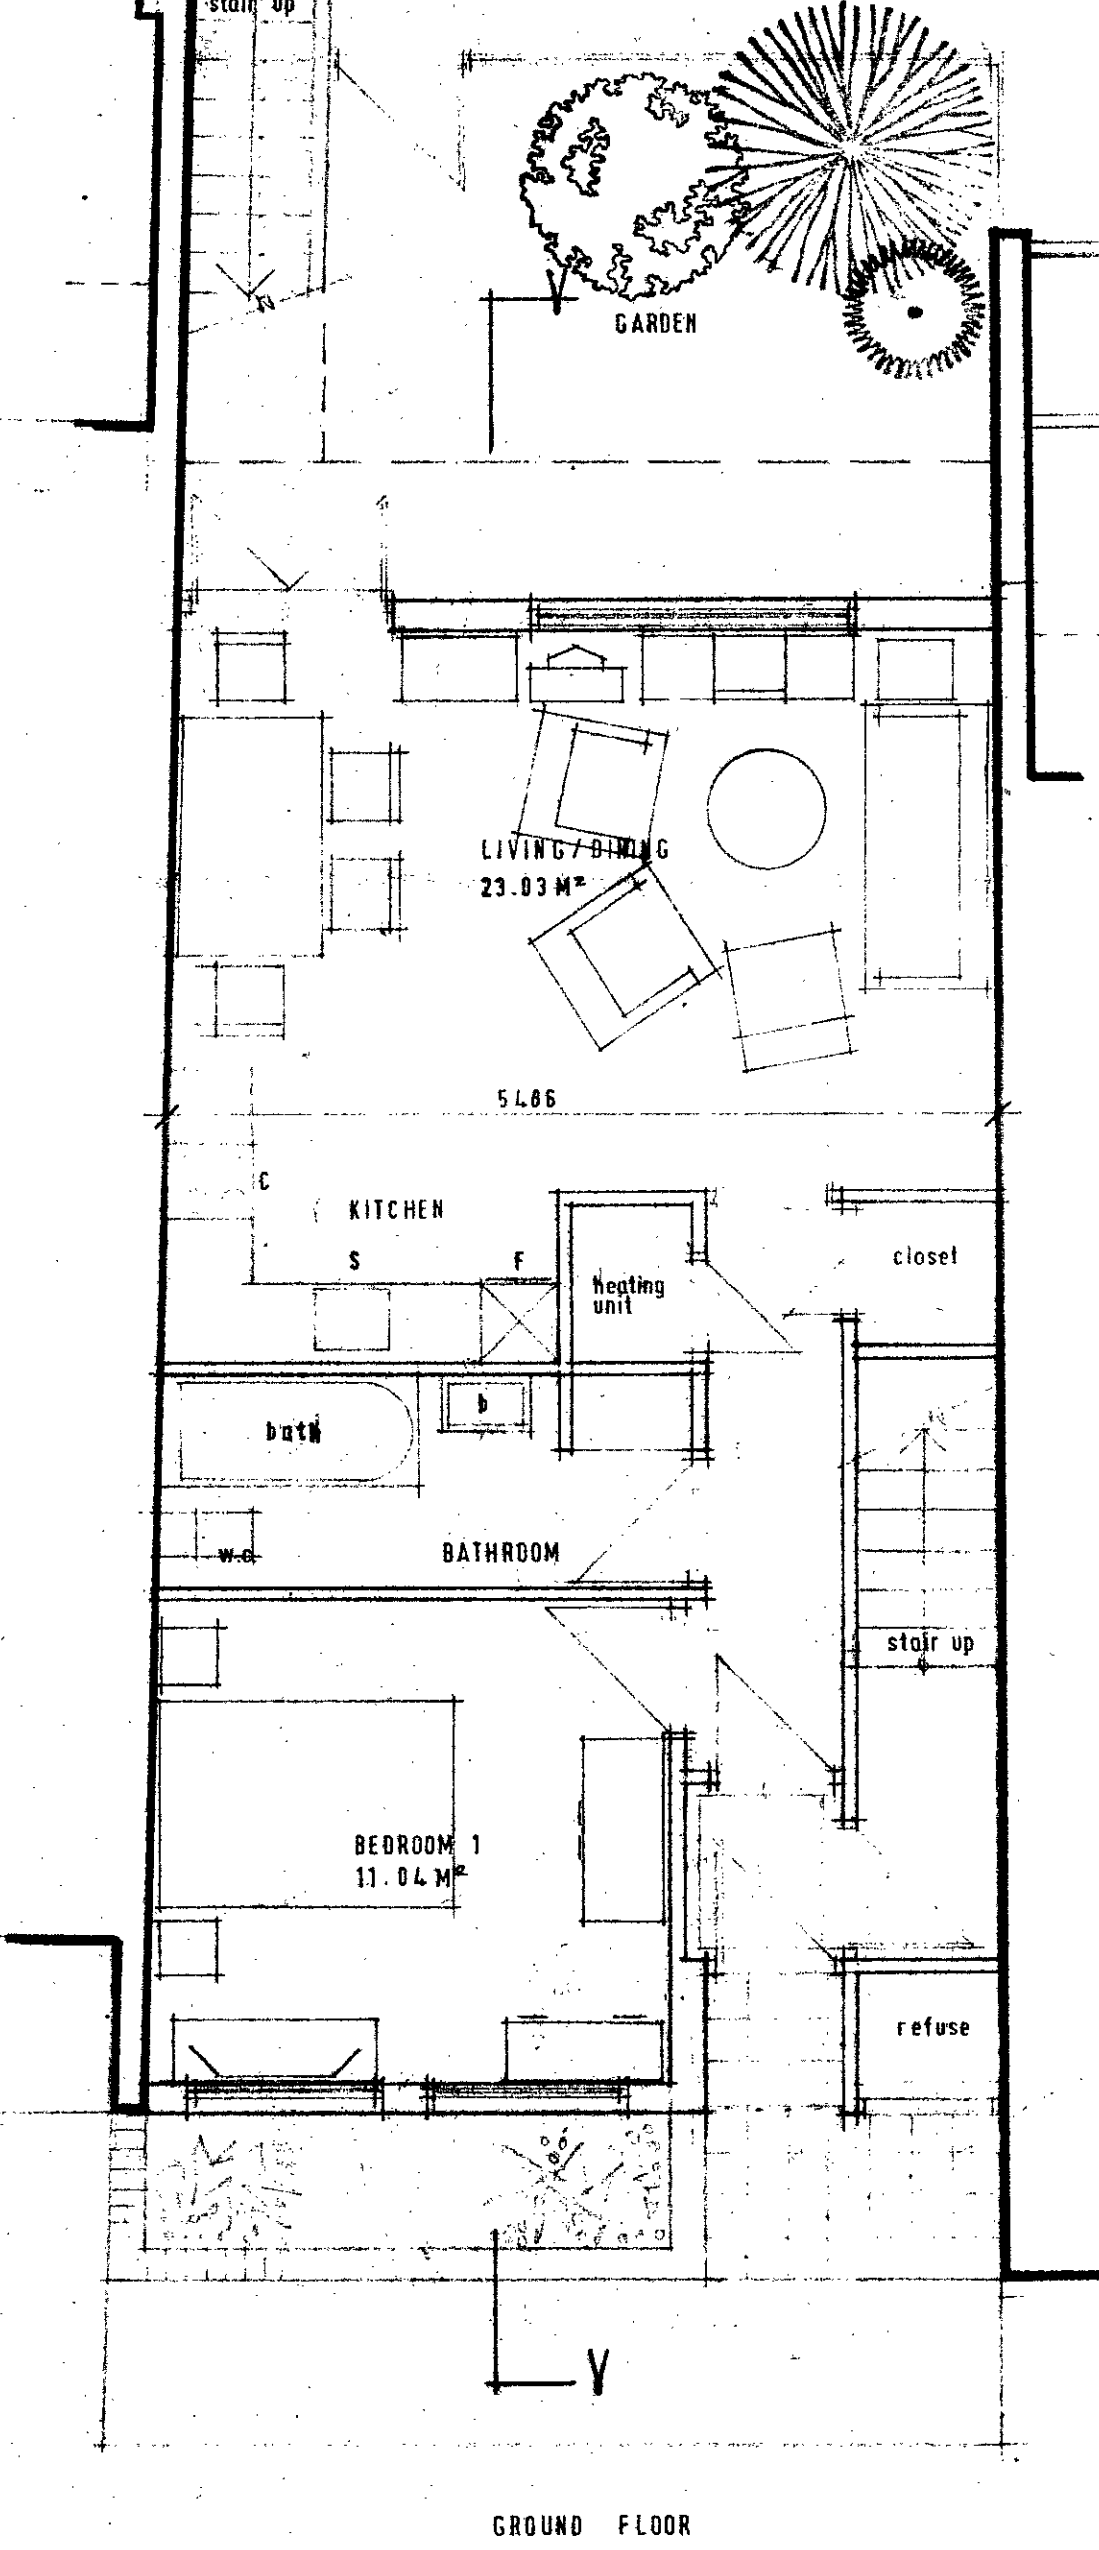

GROUND FLOOR
UNIT B (2 PERSONS)

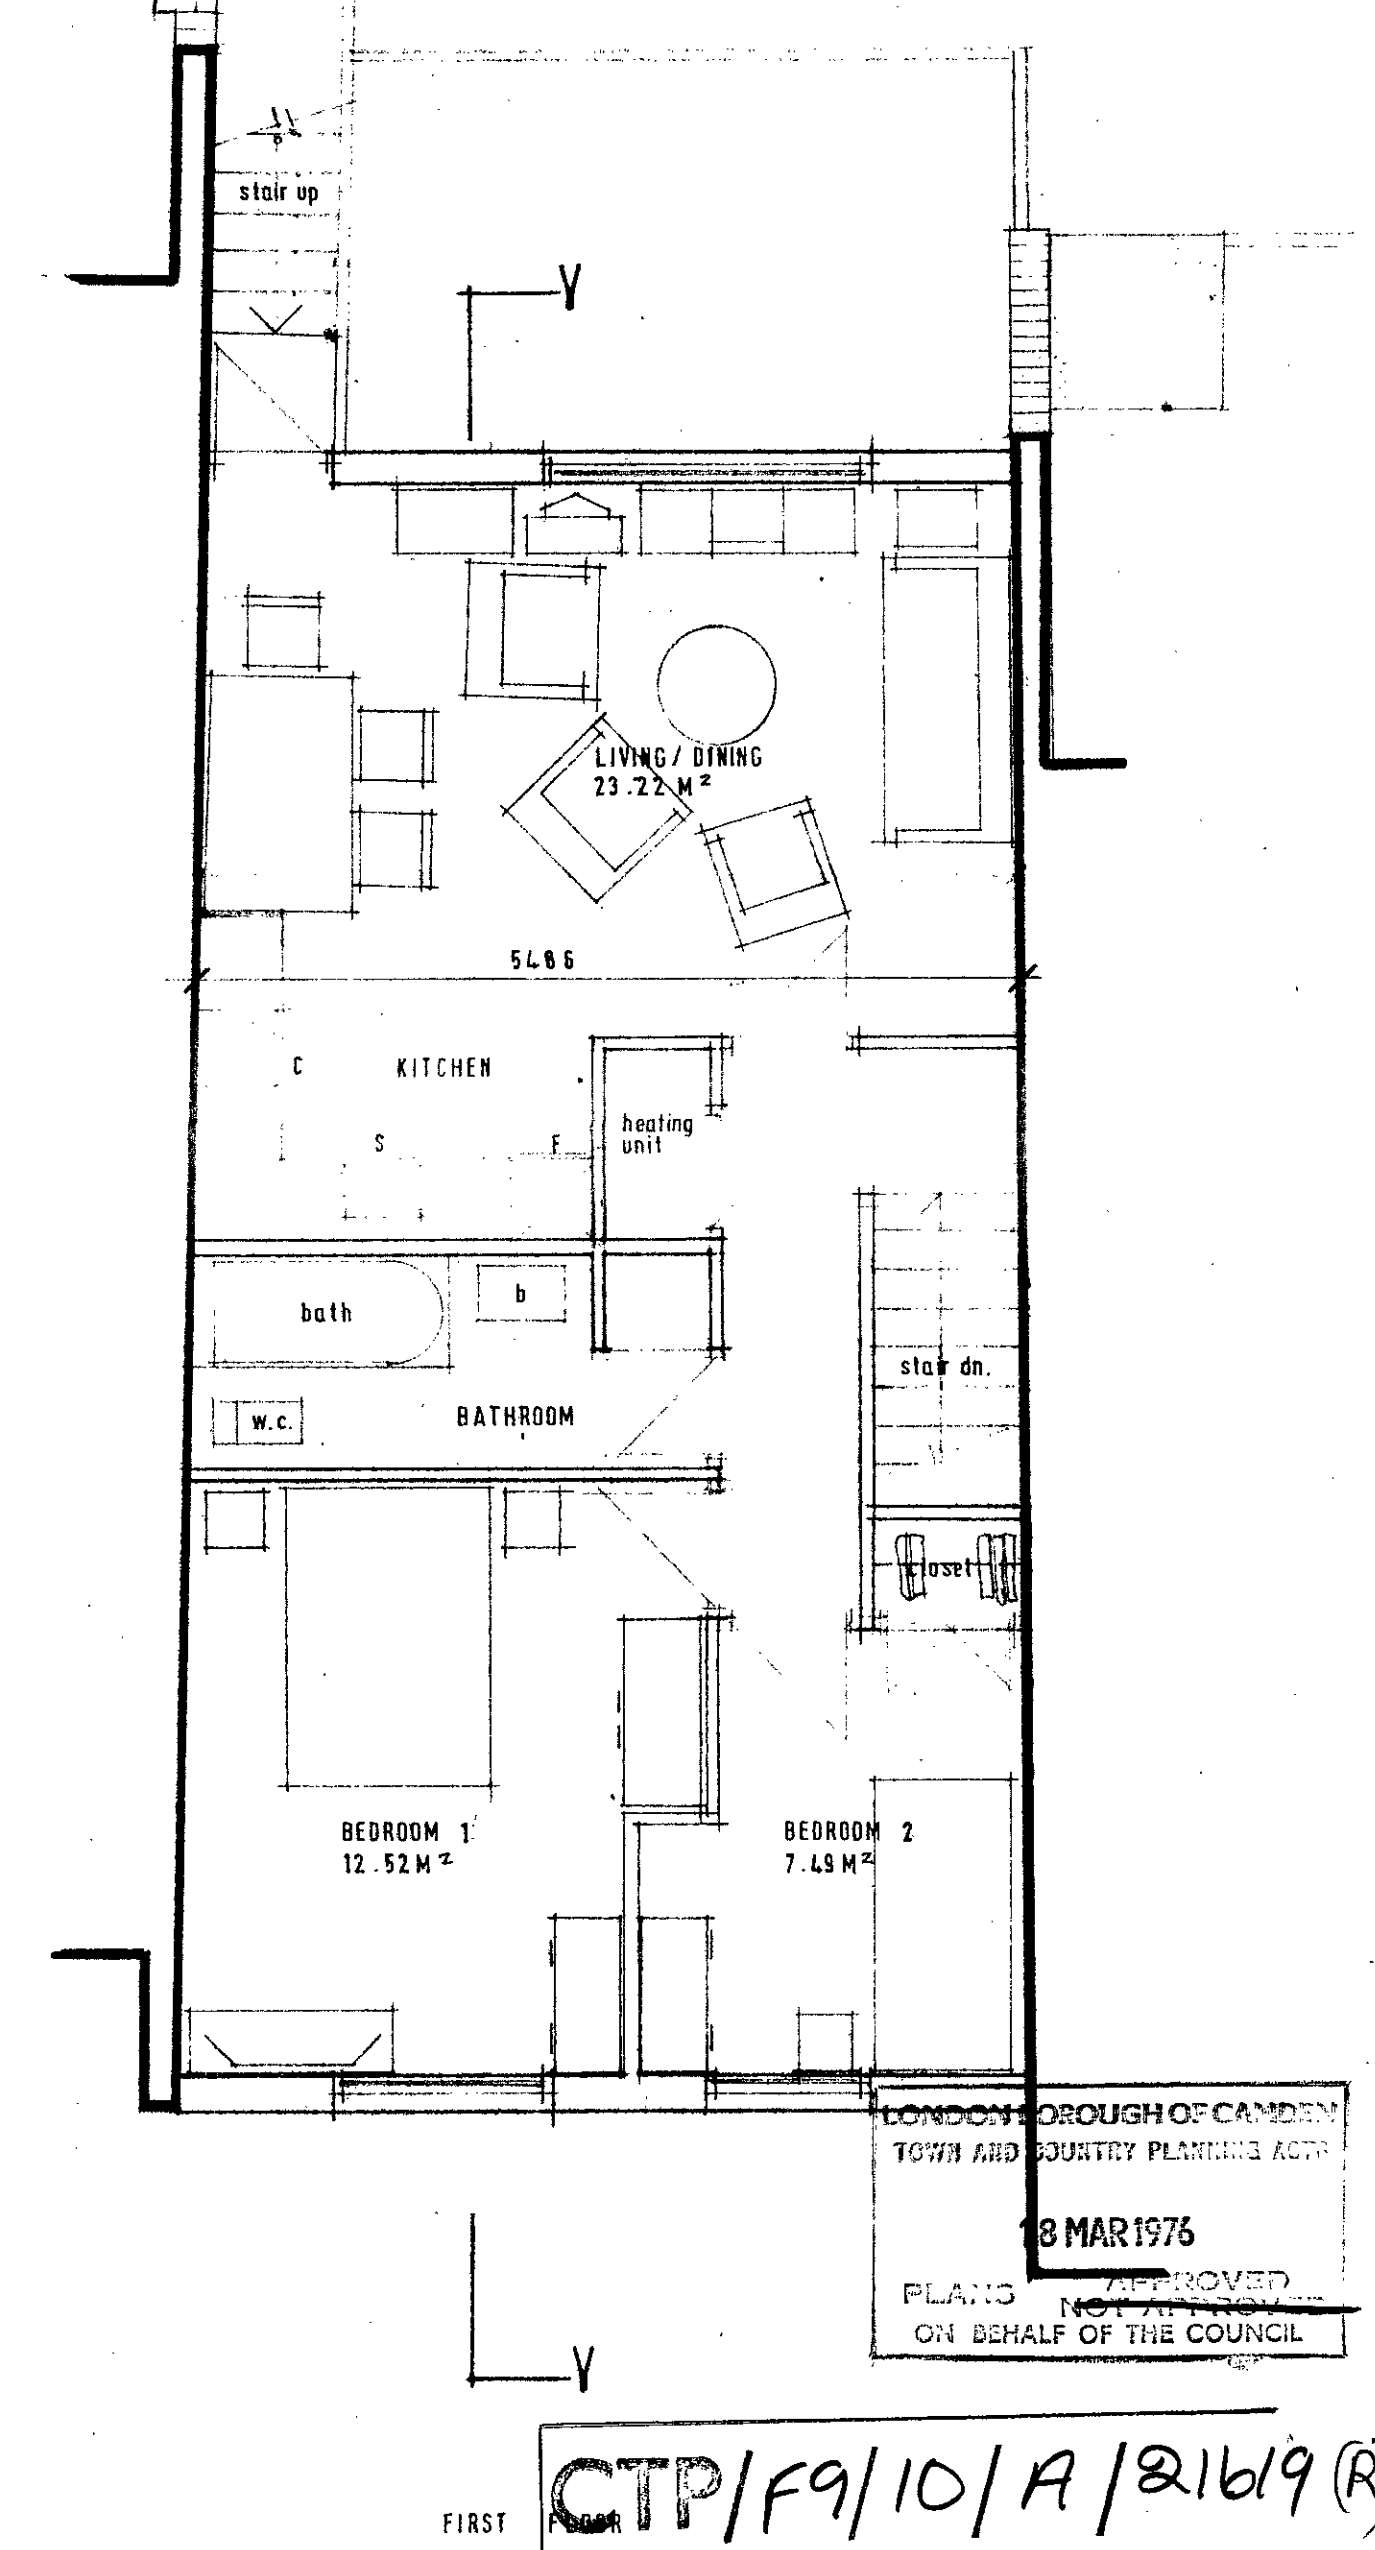

FIRST FLOOR
UNIT C (3 PERSONS) PARK HILL RD. - PARK HILL WALK - N.W.3.

LONDON BOROUGH OF CANNON TOWN AND COUNTRY PLANNING ACT
 18 MAR 1976
 PLANS NOT APPROVED ON BEHALF OF THE COUNCIL

CTP/F9/10/A/21619 (R)

NOTES
 THIS DRAWING IS COPYRIGHT. DO NOT SCALE FROM DRAWING.
 THE CONTRACTOR AND HIS SUBCONTRACTORS ARE TO VERIFY ALL DIMENSIONS ON SITE BEFORE MAKING SHOP DRAWINGS OR COMMENCING MANUFACTURE.
 THE CONTRACTOR IS TO BRING TO THE NOTICE OF THE ARCHITECT ANY DISCREPANCIES CONTAINED IN THIS DRAWING PRIOR TO WORK COMMENCEMENT.

DATE	No.	ISSUED TO	DATE	No.	ISSUED TO	DATE	No.	ISSUED TO	DATE	No.	ISSUED TO	DATE	No.	ISSUED TO	REVISION DESCRIPTION	REV.	DATE	REVISION DESCRIPTION	REV.	DATE	

CLIENT: PADDINGTON CHURCHES HOUSING ASSOCIATION
 PROJECT: 44-46-48 FLATS CONVERSION - 11 DWELLING UNITS


DRAWING CONTENT: GROUND AND FIRST FLOOR PLANS
 CONTRACT CODE: PH
 DRG. No.: 002 A

COVELL MATTHEWS PARTNERSHIP ARCHITECTS & PLANNING CONSULTANTS
 7-11 LEXINGTON STREET, LONDON, W1R 4BJ 01-734 2291
 5 CASTLE TERRACE, EDINBURGH EH1 2DP 031-229 3366
 14 ST. VINCENT PLACE, GLASGOW G2 2E1 041-221 4557
 20 KENNEDY STREET, MANCHESTER M2 4BS 061-228 1515
 9 ALBYN TERRACE, ABERDEEN AB1 1YP 0224 24822


SCALE METRIC 1:50
 SCALE IMPERIAL
 DRAWN: [Signature]
 CHECKED: [Signature]
 DATE: NOV. 1974

EXTERNAL WALLS
 • EXTERNAL SKIN 100mm FACING BRICKS (CHAILEY STOCK) and RENDERED FINISH
 • INTERNAL SKIN 100mm THERMOLITE BLOCKS WITH 12mm PLASTER FINISH
 • 50mm CAVITY


ROOF
 • ASBESTOS CEMENT SLATE TILES WITH 75mm LAP ON SOFTWOOD BATTENS LAID ON SOFTWOOD RAFTERS AT 30° PITCH

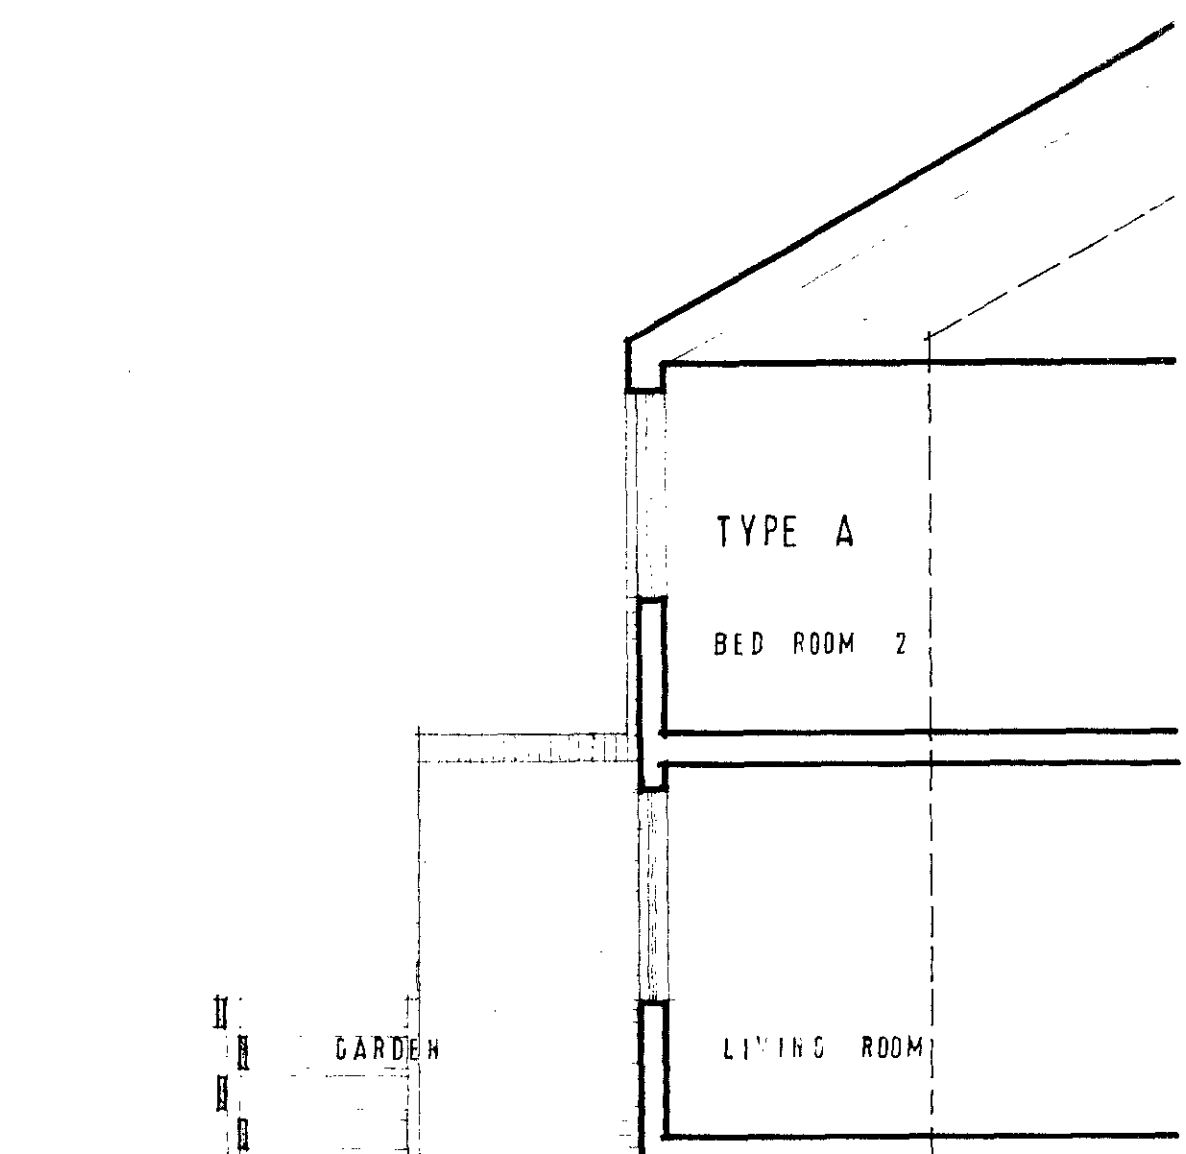


PART SECTION 1-1 (type A)

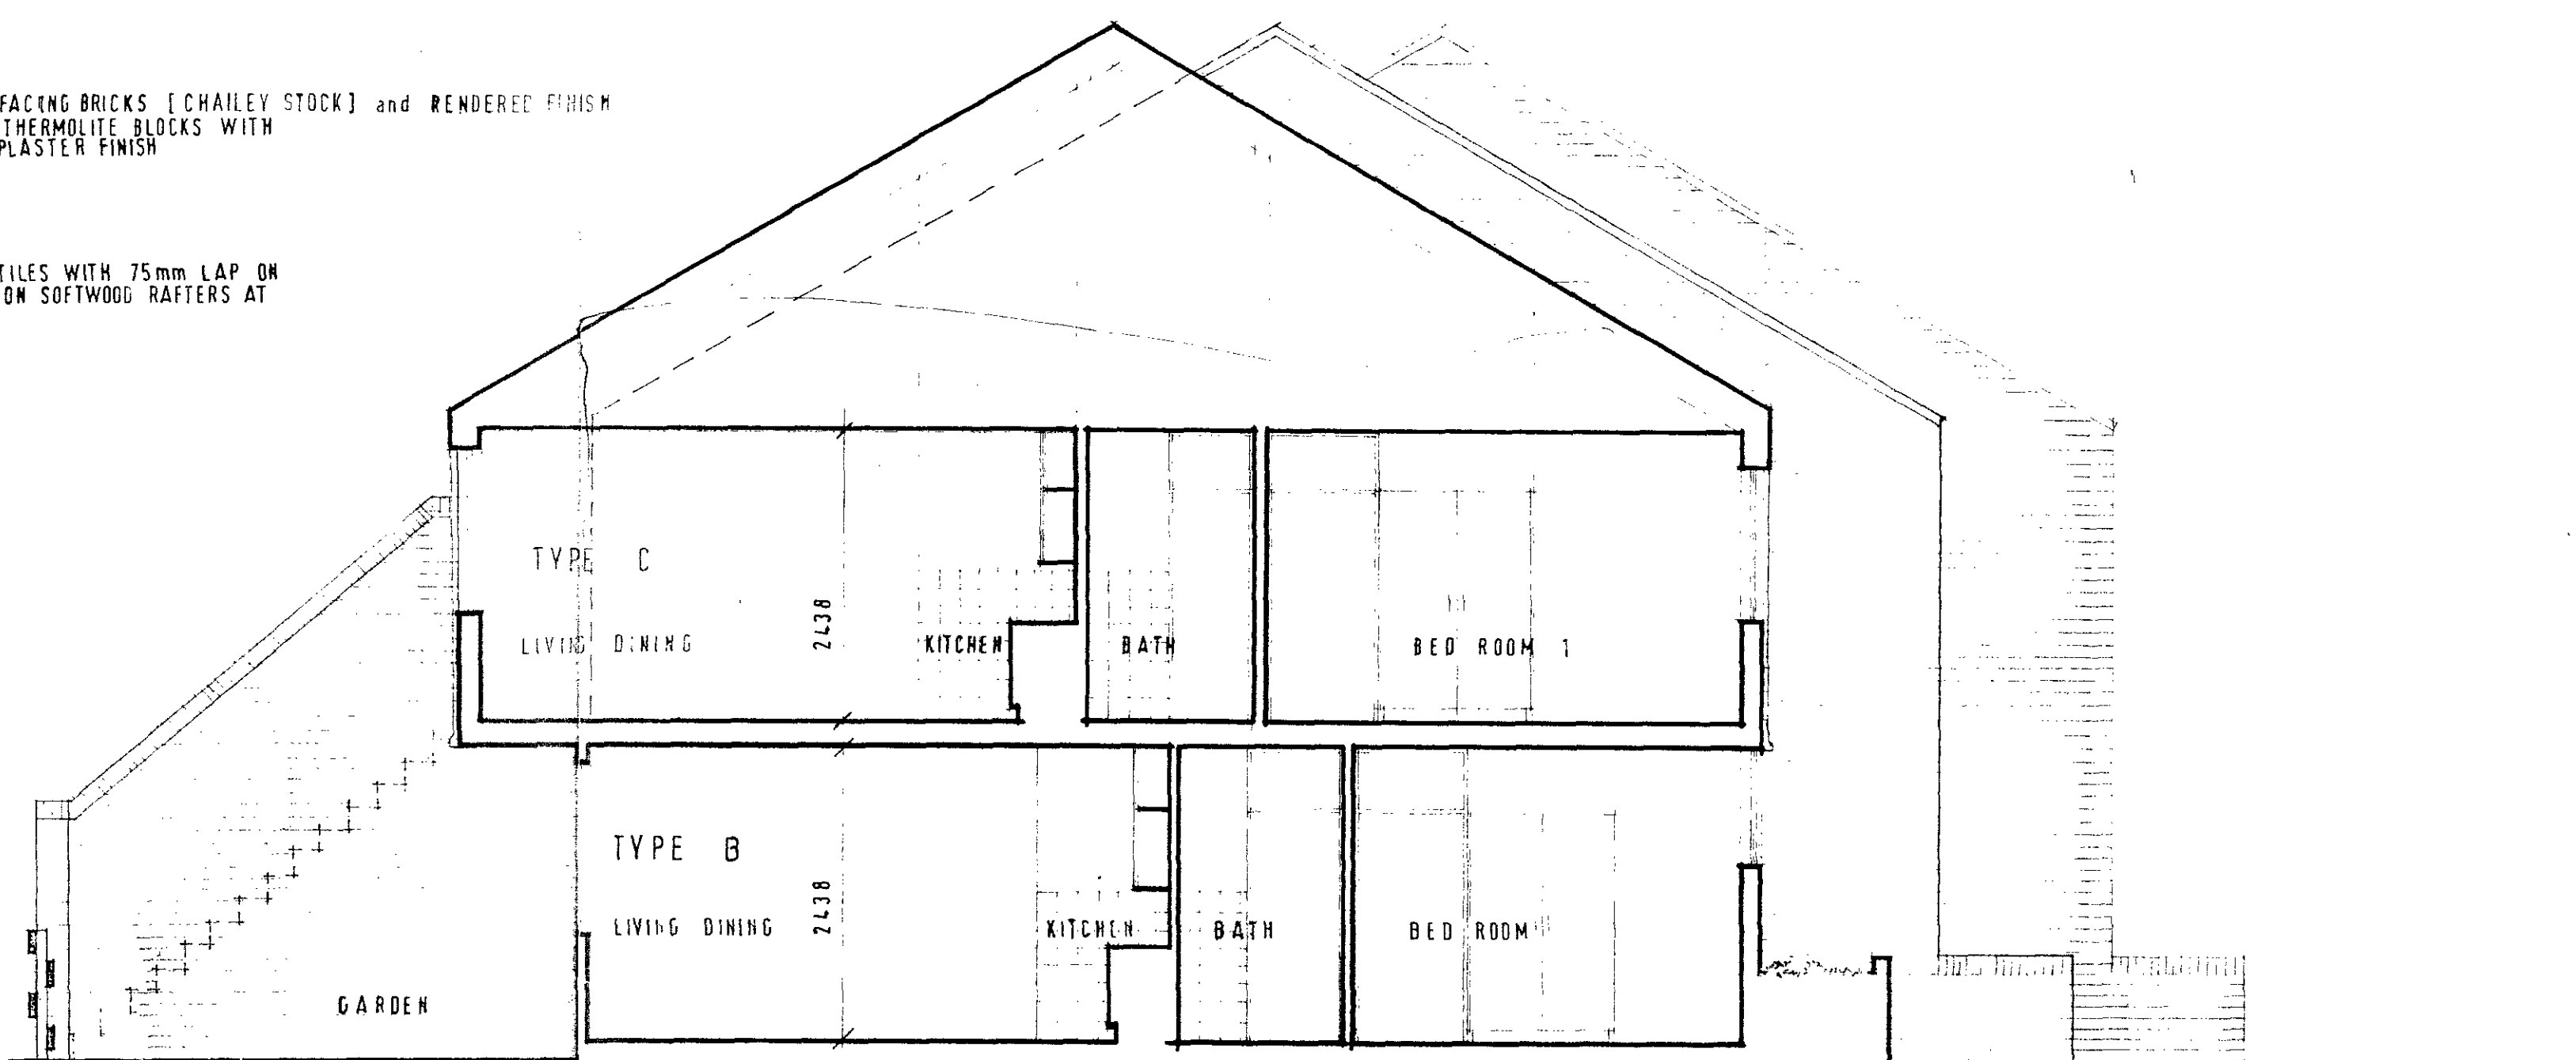

SECTION 2-2 (types B; C)

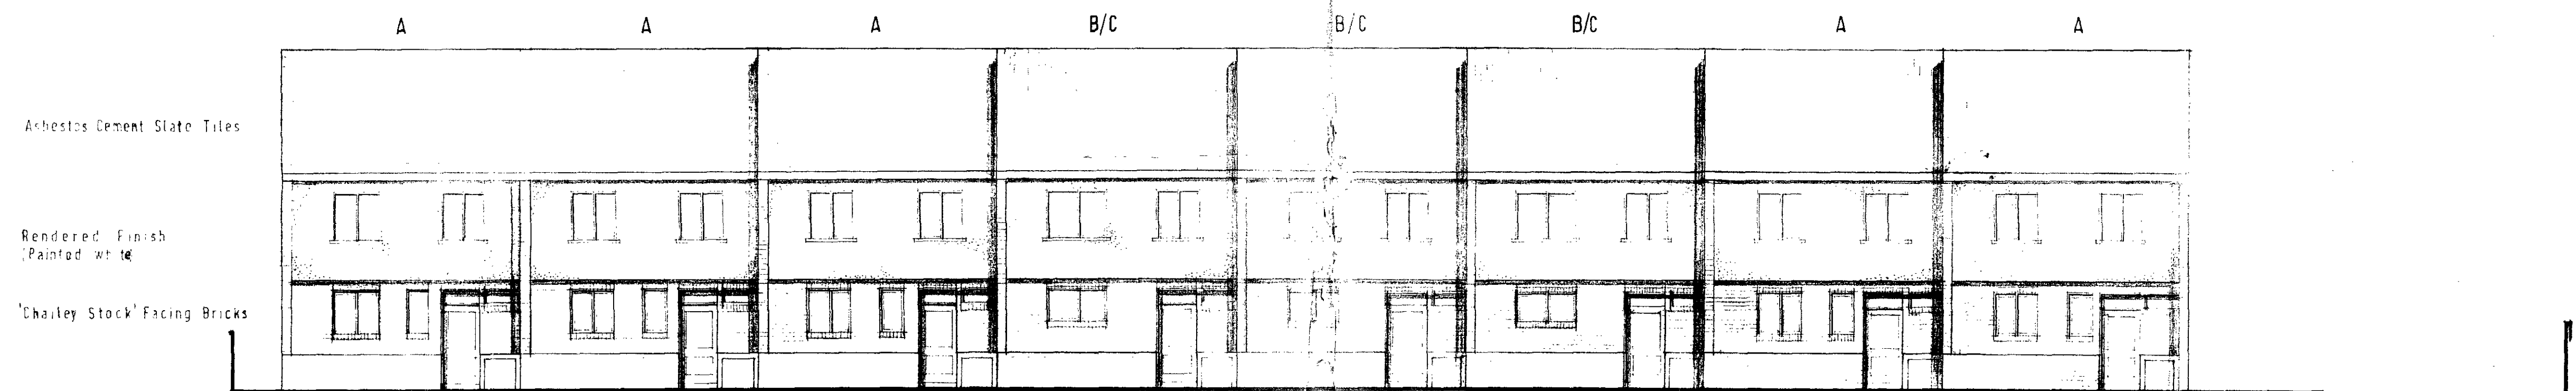

EAST ELEVATION

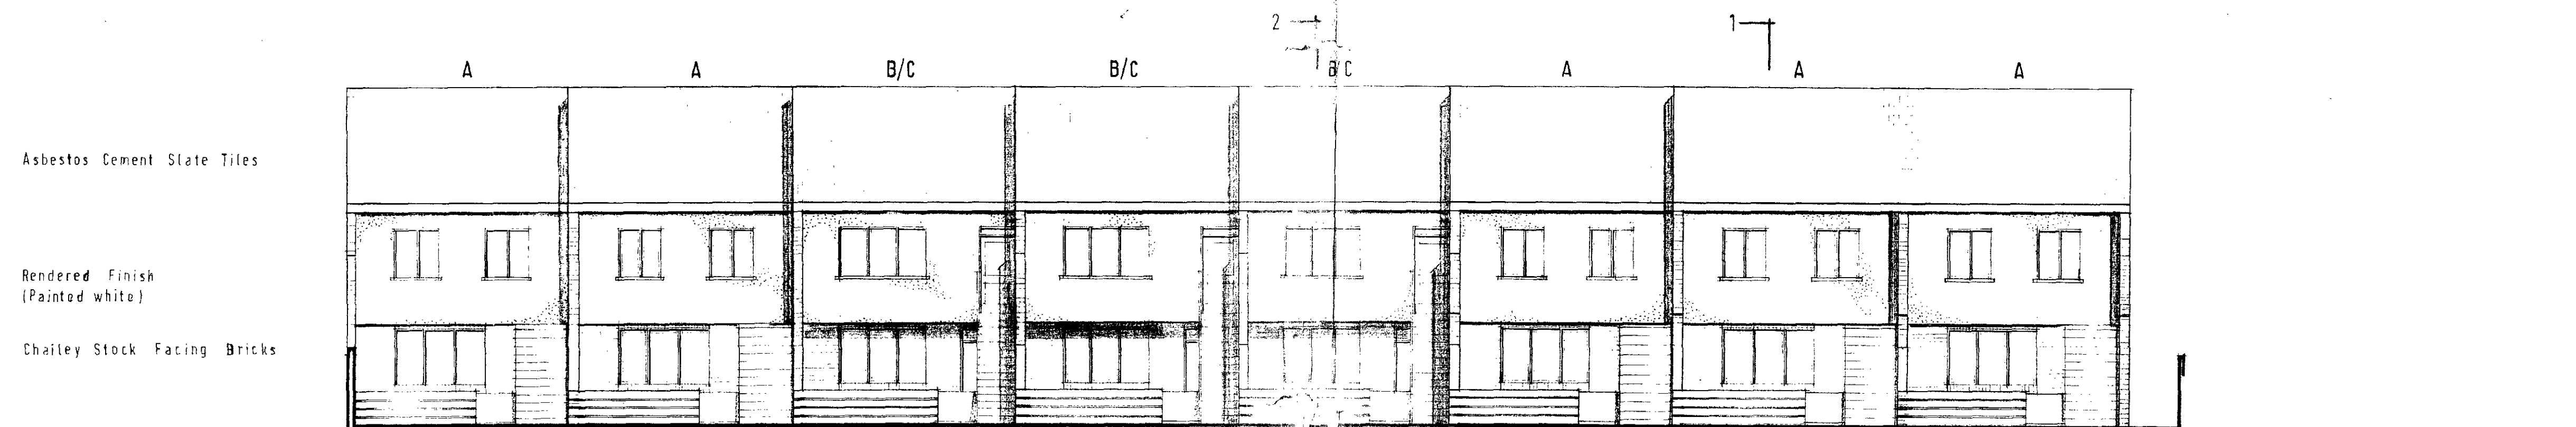

WEST ELEVATION

LONDON BOROUGH OF CAMDEN
 TOWN AND COUNTRY PLANNING ACT 1990
 18 MAR 1976
 PLANS APPROVED
 ON BEHALF OF THE COUNCIL

F9/10/A/21619 (2)

NOTES
 THIS DRAWING IS COPYRIGHT. DO NOT SCALE FROM DRAWING.
 THE CONTRACTOR AND HIS SUBCONTRACTORS ARE TO VERIFY ALL DIMENSIONS ON SITE BEFORE MAKING SHOP DRAWINGS OR COMMENCING MANUFACTURE.
 THE CONTRACTOR IS TO BRING TO THE NOTICE OF THE ARCHITECT ANY DISCREPANCIES CONTAINED IN THIS DRAWING PRIOR TO WORK COMMENCEMENT.

DATE	No.	ISSUED TO	DATE	No.	ISSUED TO	DATE	No.	ISSUED TO	DATE	No.	ISSUED TO	DATE	No.	ISSUED TO	REVISION DESCRIPTION	REV.	DATE	REVISION DESCRIPTION	REV.	DATE	
															ELEVATIONS MODIFIED	A	JAN '76				

CLIENT	PADDINGTON CHURCHES HOUSING ASSOCIATION		
PROJECT	44 46 48 FLATS CONVERSION	11 NO DWELLING UNITS	
DRAWING CONTENT	ELEVATIONS : EAST & WEST	CONTRACT	CODE
	SECTIONS : 1-1 2-2		DRG. No.
			P: H 003
COVELL MATTHEWS PARTNERSHIP ARCHITECTS & PLANNING CONSULTANTS			
7-11 LEXINGTON STREET, LONDON W1R 4BJ	01-434 3441	SCALE METRIC	1:50
5 CASTLE TERRACE, EDINBURGH EH1 2DP	031-229 3366	SCALE IMPERIAL	
14 ST. VINCENT PLACE, GLASGOW G1 2EU	041-221 4557	DRAWN	m n
20 KENNEDY STREET, MANCHESTER M2 4BS	061-228 1515	CHECKED	
9 ALBYN TERRACE, ABERDEEN AB1 1YP	0224-24822	DATE	Dec 75