



23689(3)

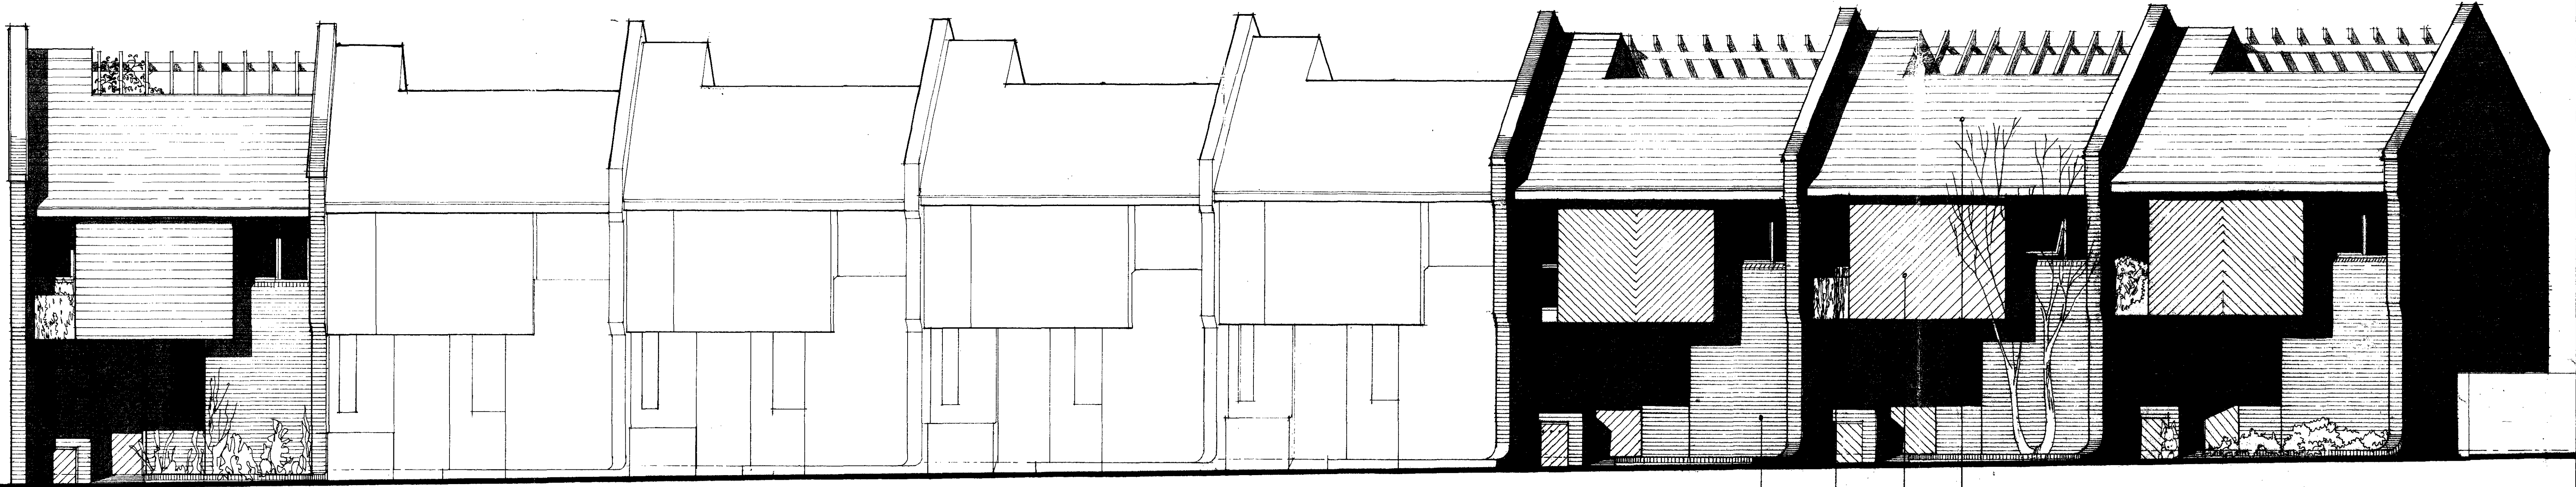

West elevation (front)

Asbestos cement slates  
Dark stained timber boarding  
Dark stained timber windows  
Yellow red multi stock facing

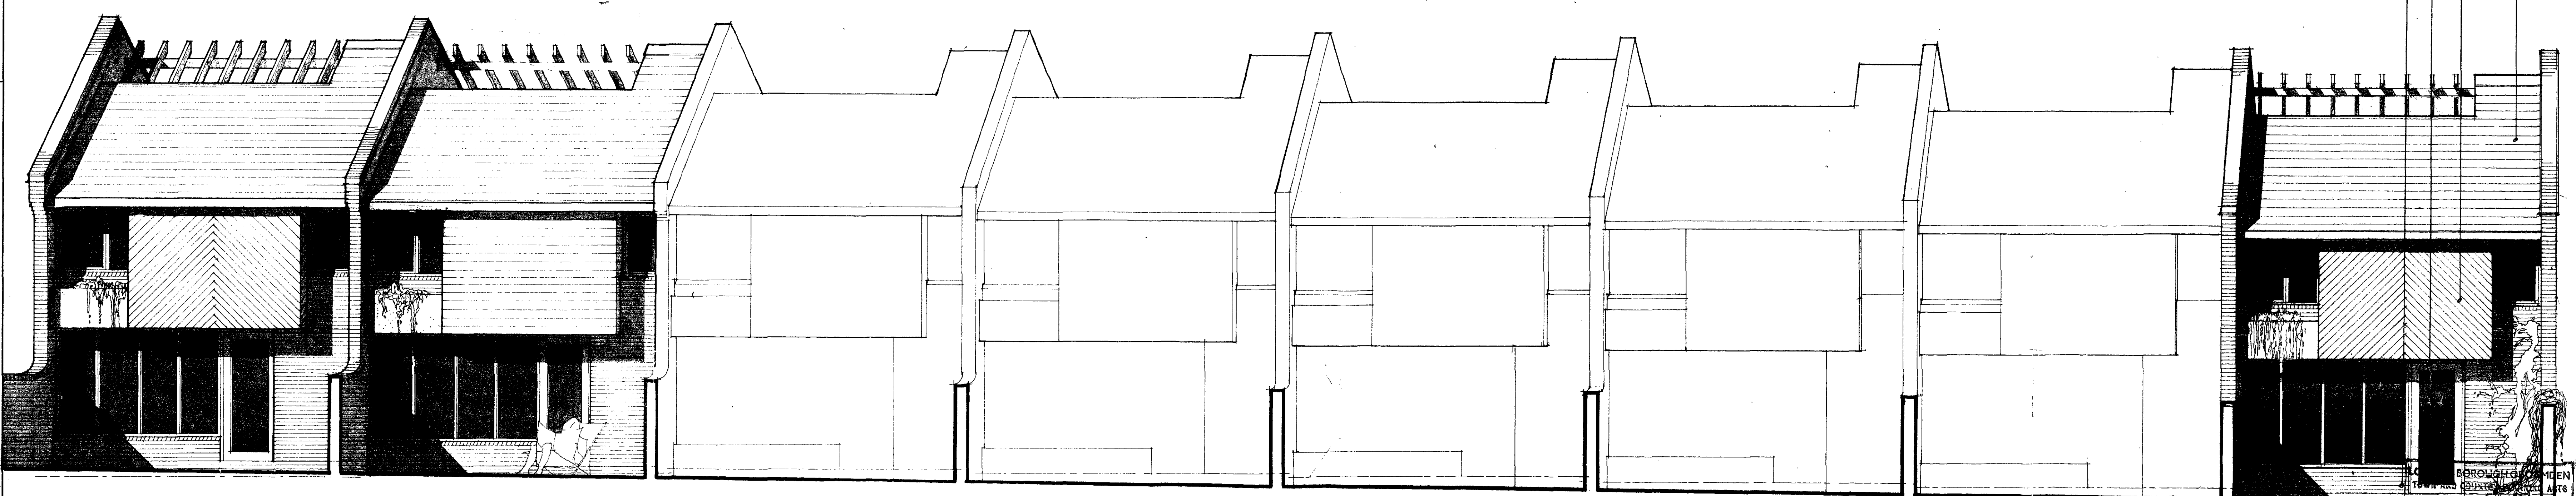


East elevation (rear)

26 JAN 1977  
APPROVED  
PLANS  
ON BEHALF OF THE COUNCIL

CTP/F9/10/A/23689

Proposed development of 8 houses at Parkhill Walk off Tasker Road NW3  
for Phoenix Securities Limited

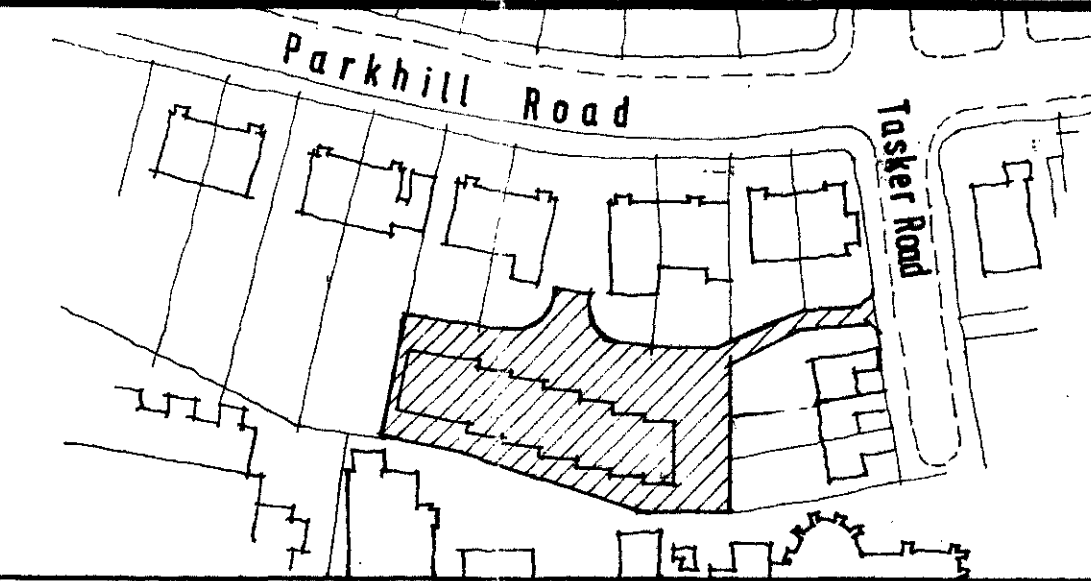


MAYORCAS GUEST & PARTNERS  
CHARTERED ARCHITECTS  
101-109, Ladbroke Grove, London, W.11.  
Tel: 01-229 3641


scale 1:50  
date 1.11.76  
drawn J.R.S.

251  
0-105

23689(4)

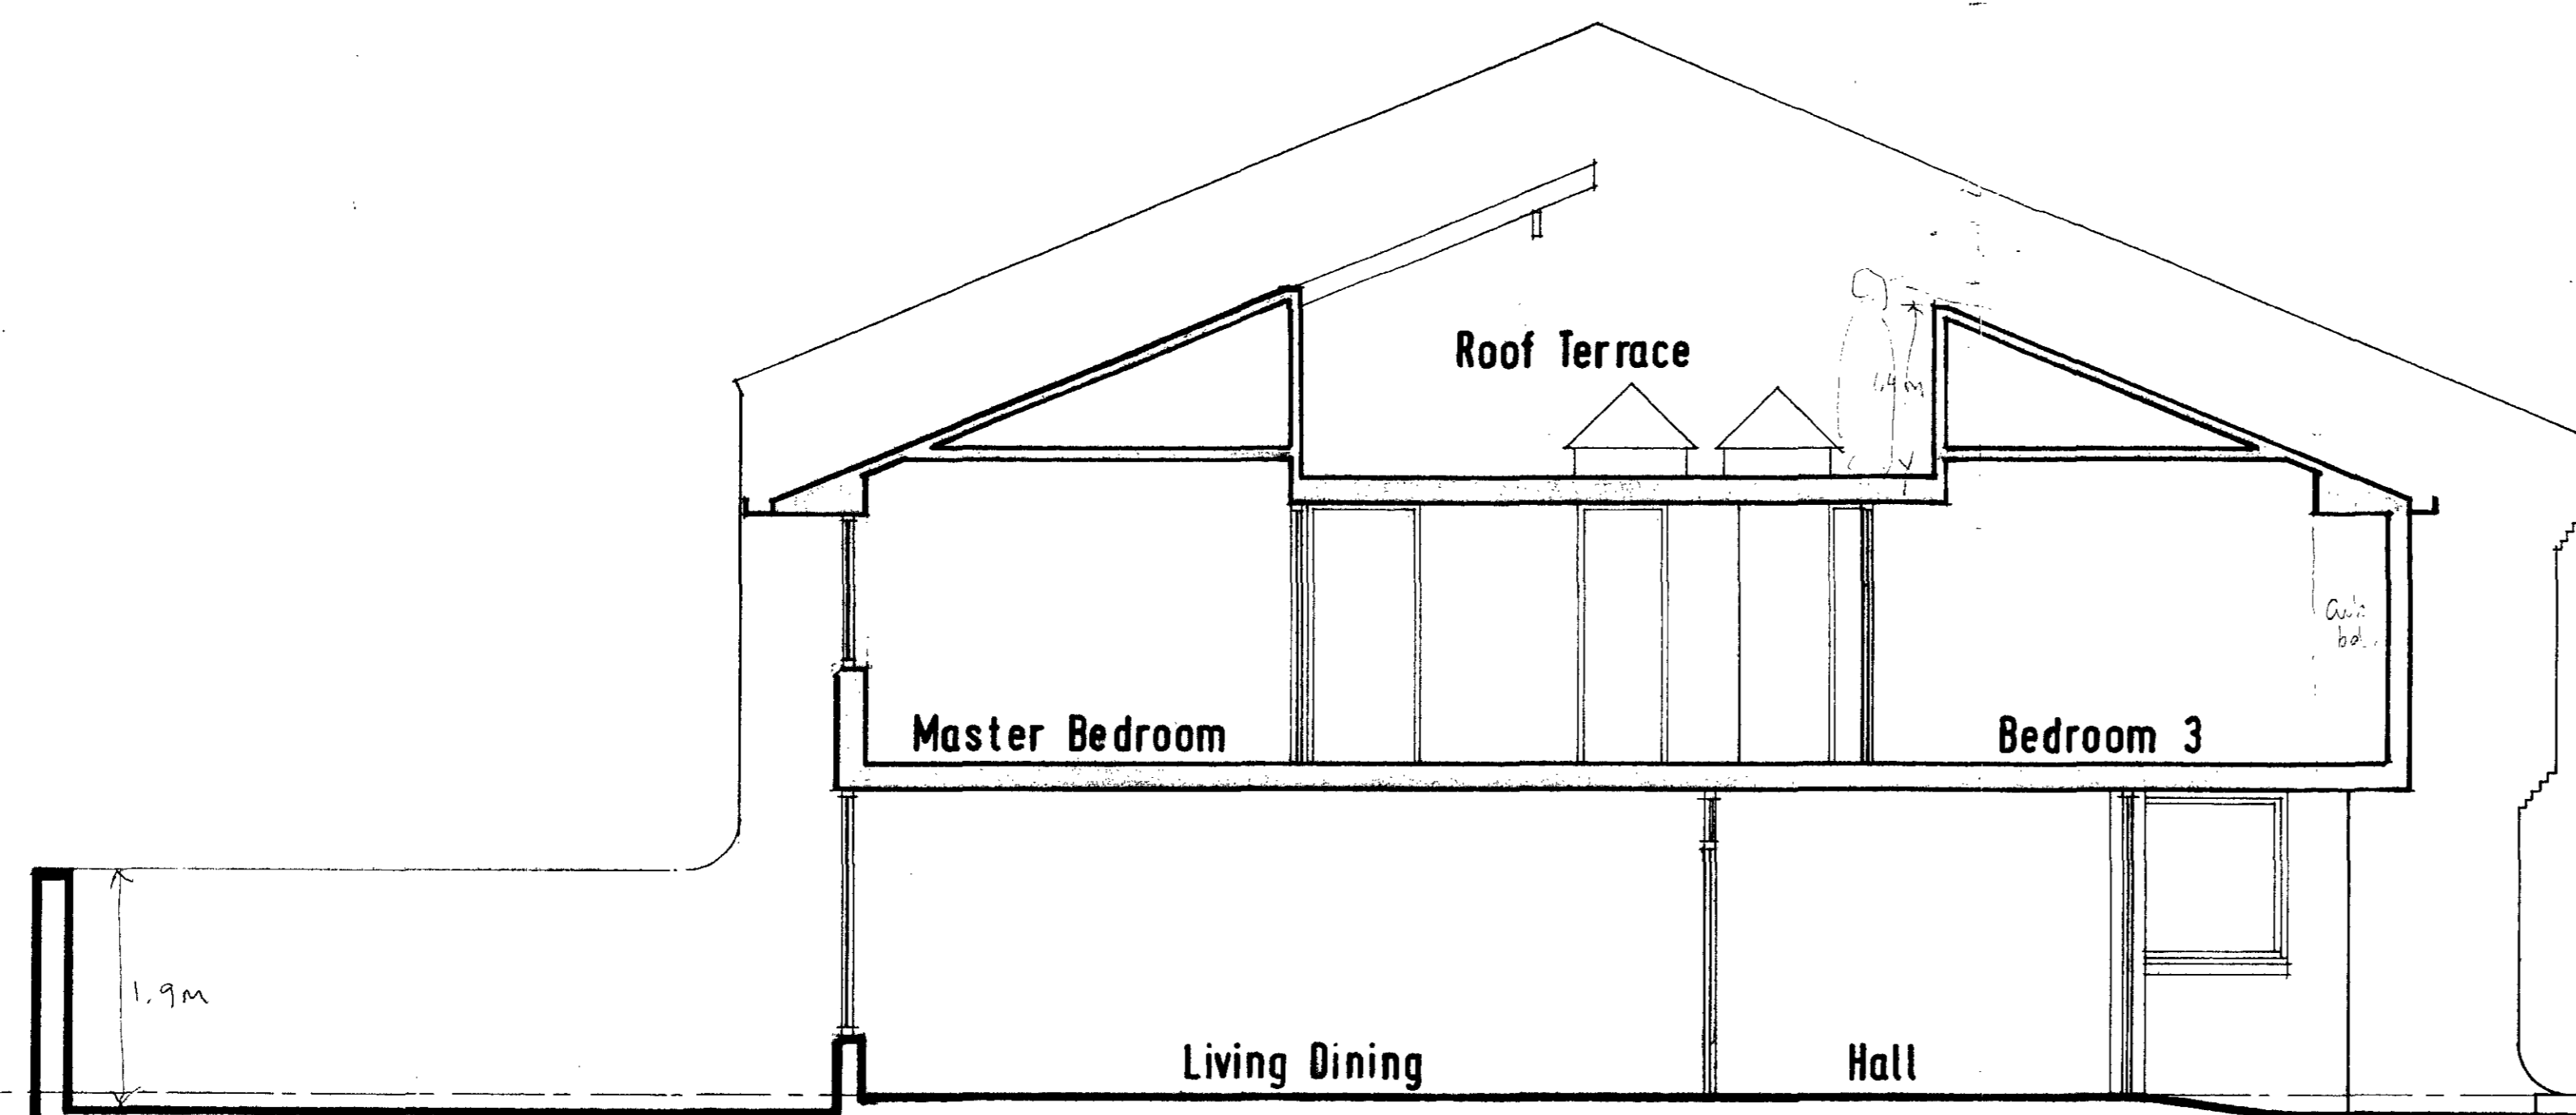

Typical section

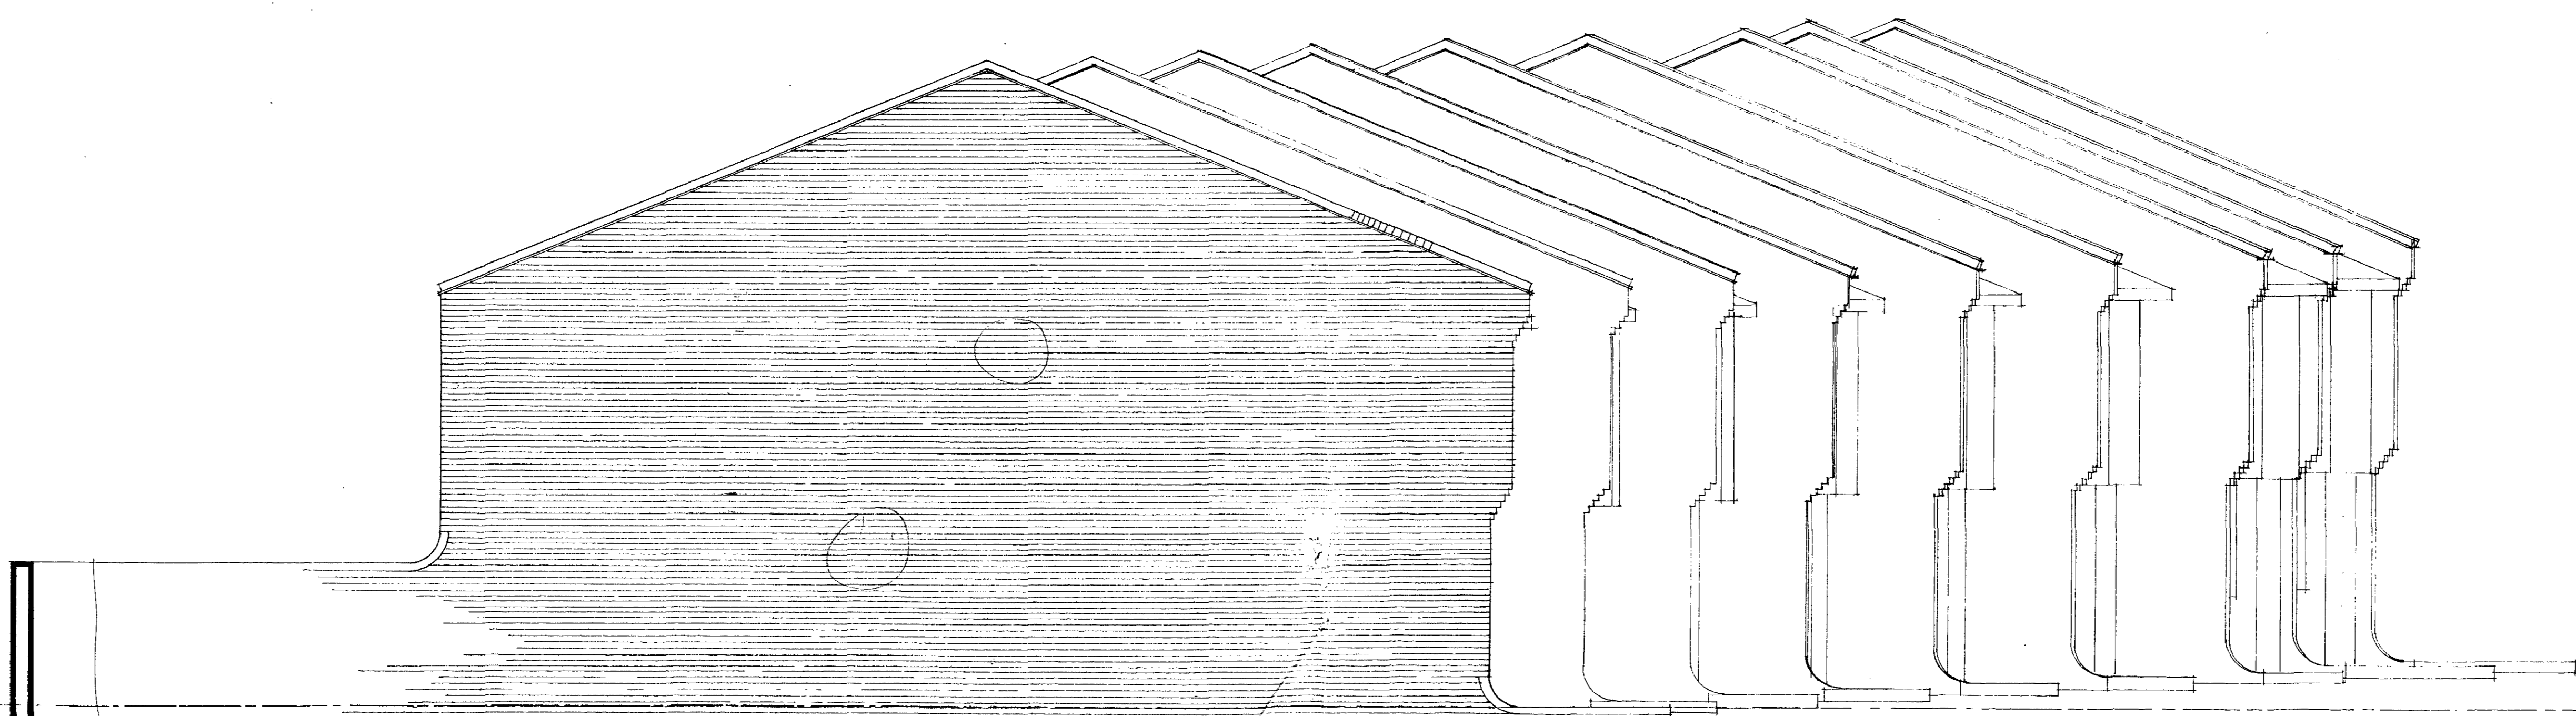

North elevation

*gate?*

*some windows?*

LONDON BOROUGH OF CAMDEN  
TOWN AND COUNTRY PLANNING ACTS  
26 JAN 1977  
APPROVED  
PLANS NOT APPROVED  
ON BEHALF OF THE COUNCIL

CTP/19/10/A/193689

Proposed development of 8 houses at Parkhill Walk off Tasker Road NW3  
for Phoenix Securities Limited

MAYORCAS GUEST & PARTNERS  
CHARTERED ARCHITECTS  
101-109, Ladbrooke Grove, London, W.11.  
Tel: 01-229 3641

scale 1:50  
date 1-11-76  
drawn JRB

251  
10-06
