


P9600274

NOTES:-

REVISIONS	

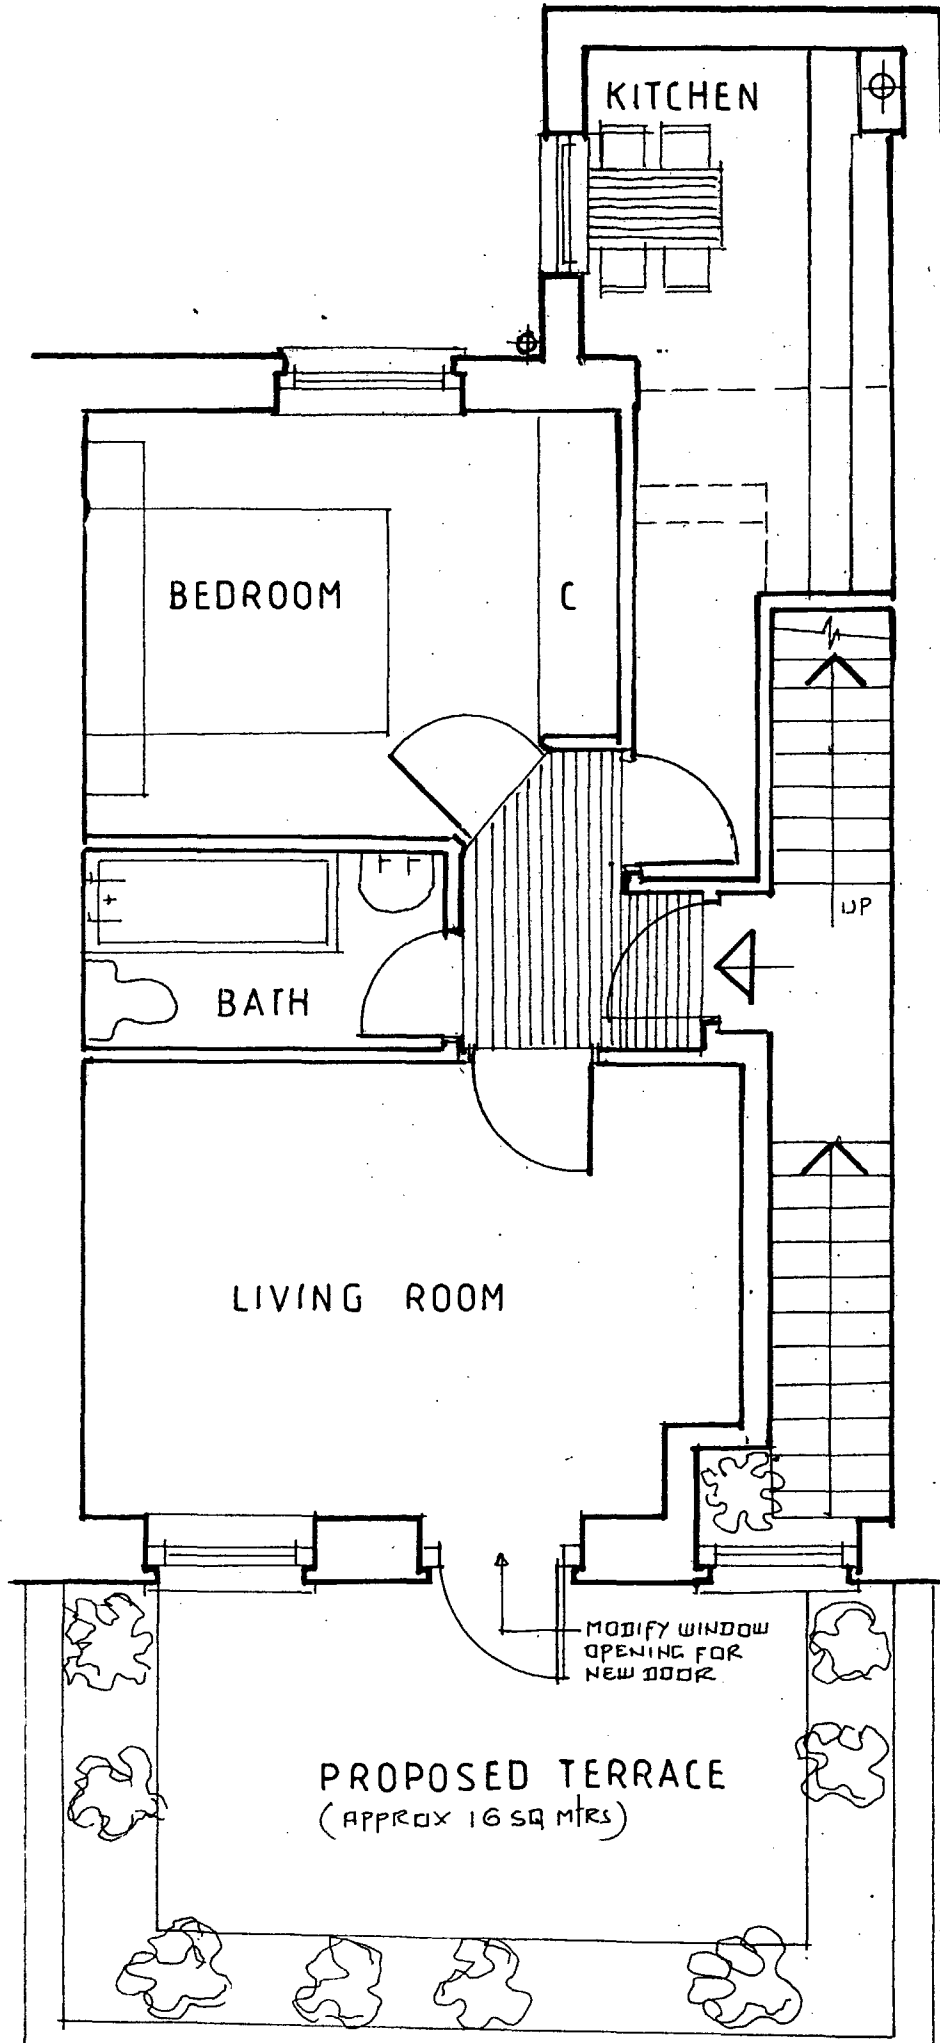

PLANNING DEPARTMENT

LONDON BOROUGH OF CAMDEN
 TOWN AND COUNTRY PLANNING ACTS
 03 MAY 1996
 NOT
 PLANS APPROVED
 ON BEHALF OF THE COUNCIL

RUSSELL GOODACRE M.B.I.A.T

2 EASTDENE
 TRINITY STREET,
 HALSTEAD,
 ESSEX CO9 1JD,
 TEL: 0787 476529

Client/Project
 JAMES AND ALDEN LTD,
 341 KENTISH TOWN ROAD,
 LONDON, N.W.5

Drg. Title
 FIRST FLOOR PLAN SHOWING
 PROPOSED ROOF TERRACE
 TO 1 BED FLAT.

Drawn:- RHG	Drg. No.	rev.
Date:- JAN 96	101:96:1	
Scale:- 1:100		