

175 MALDEN ROAD, LONDON. N.W.5.
 plans sections and elevations as existing

dwg. no. 9811 / 01.


scale. 1 : 100

date. May 1998.


RICHARD WALL RIBA
 CHARTERED ARCHITECT
 1 ADELAIDE COTTAGES
 HOMESFIELD
 LONDON NW11 6HP.

TEL & FAX 0181 458 9214.


P9800391

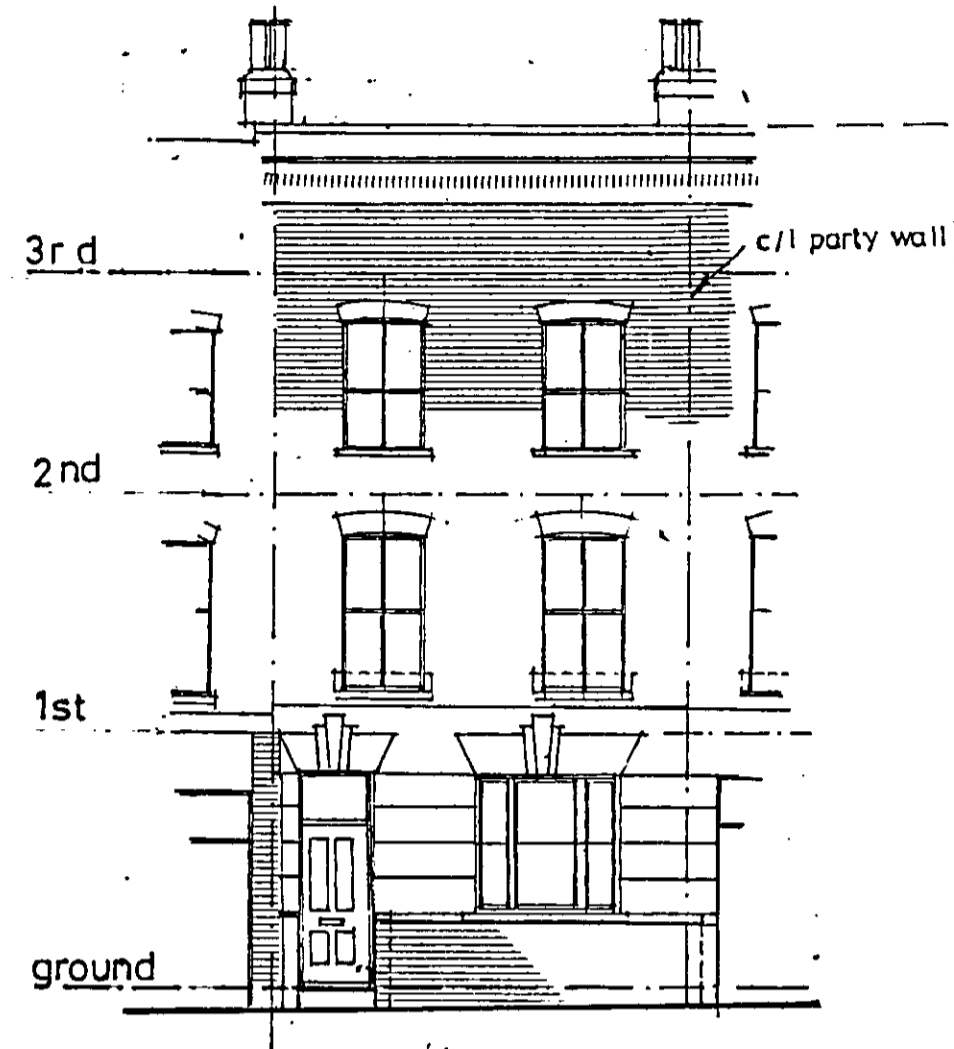


NORTH ELEVATION

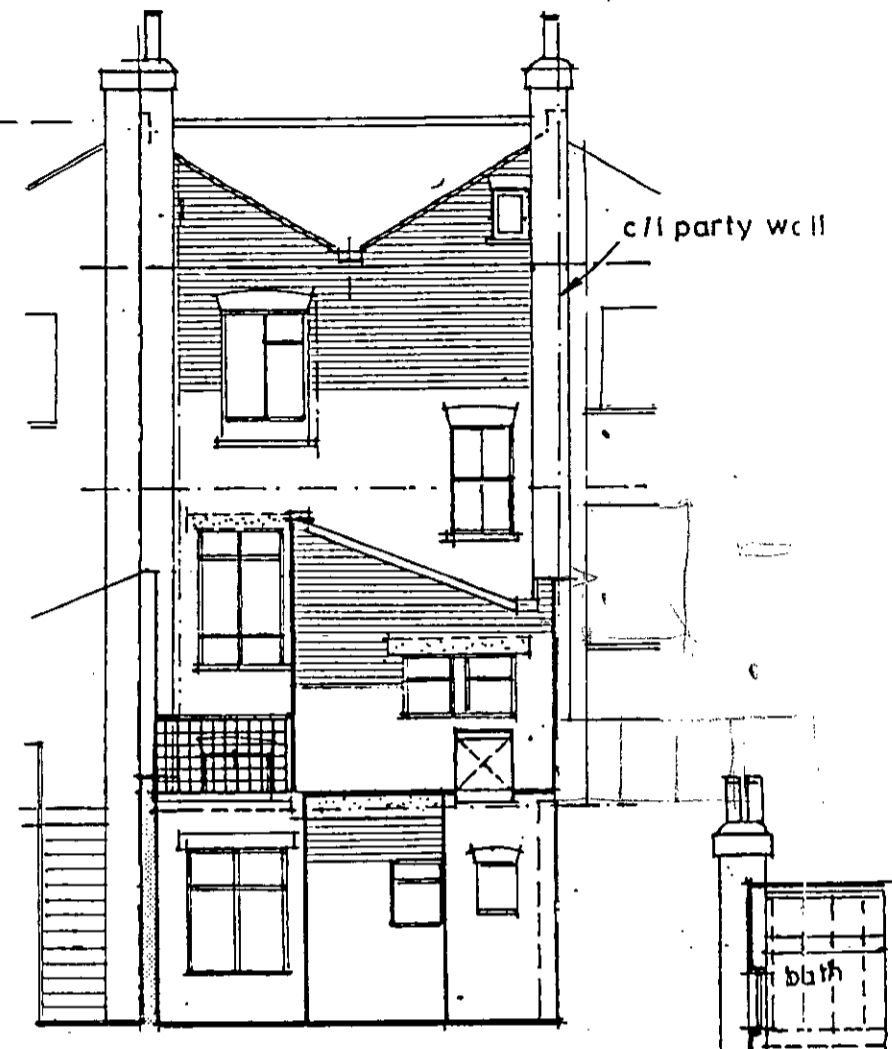

SOUTH ELEVATION

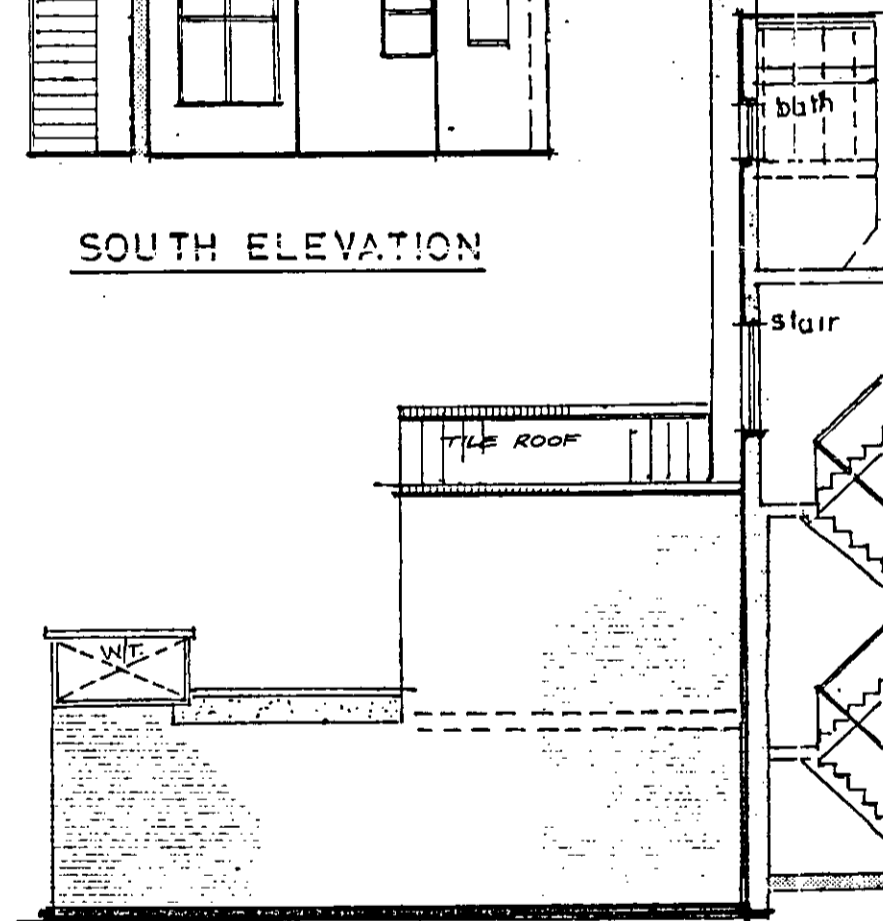


EAST ELEVATION (AS VIEWED FROM ADJOINING PROPERTY.)

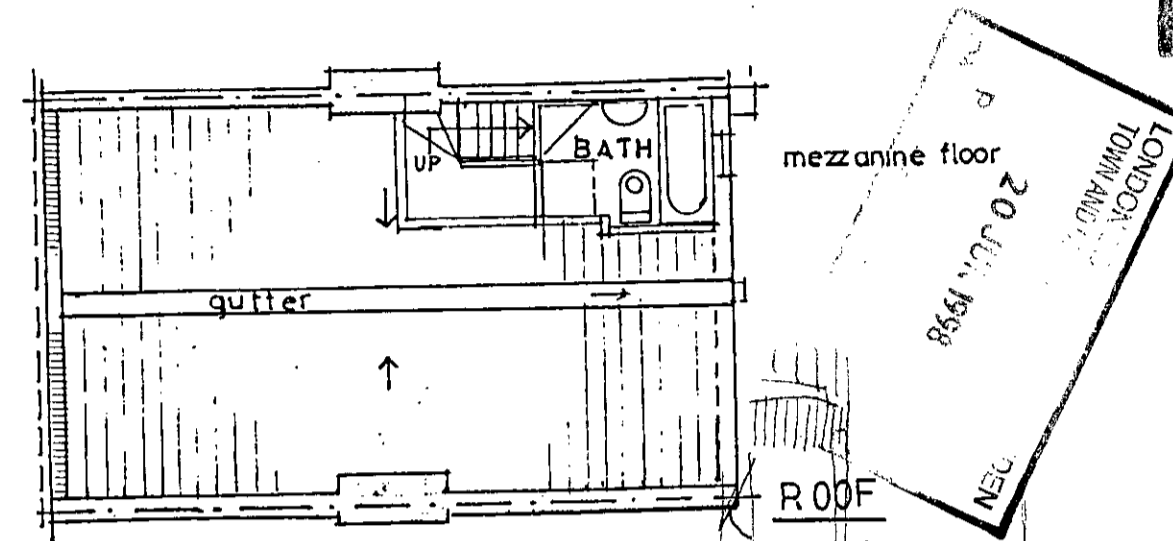


mezzanine floor


ROOF

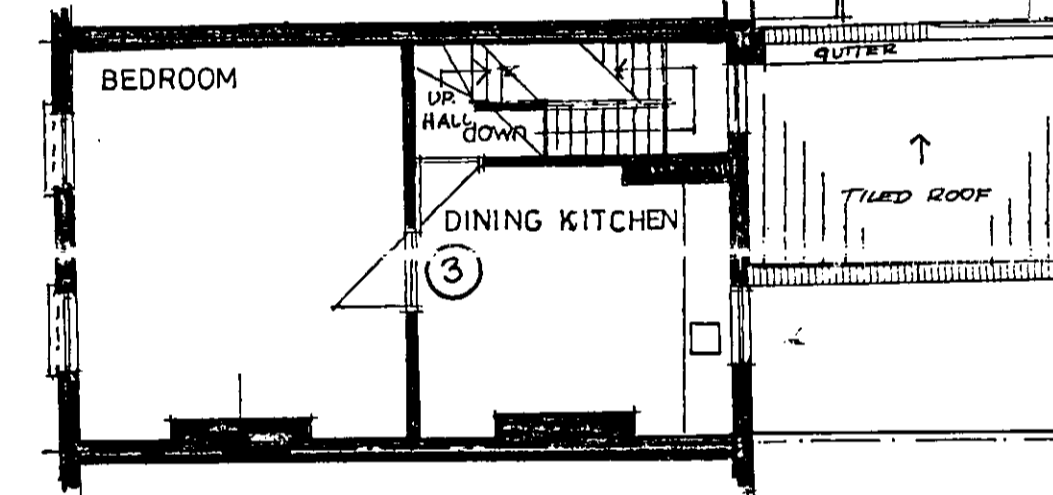


SECOND FLOOR

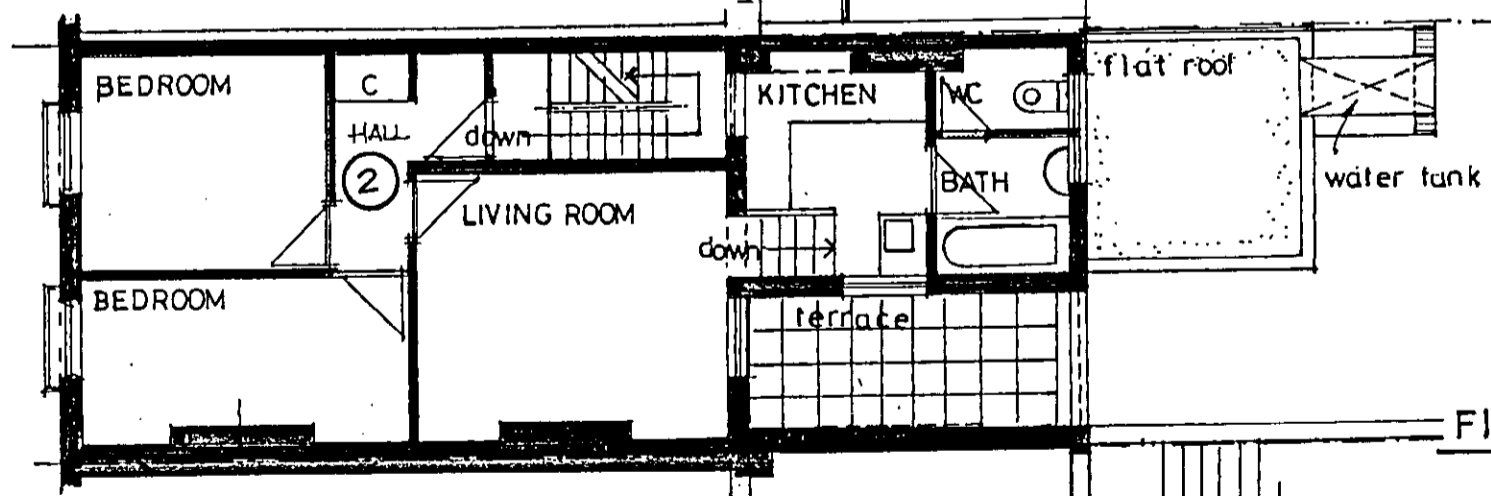

FIRST FLOOR

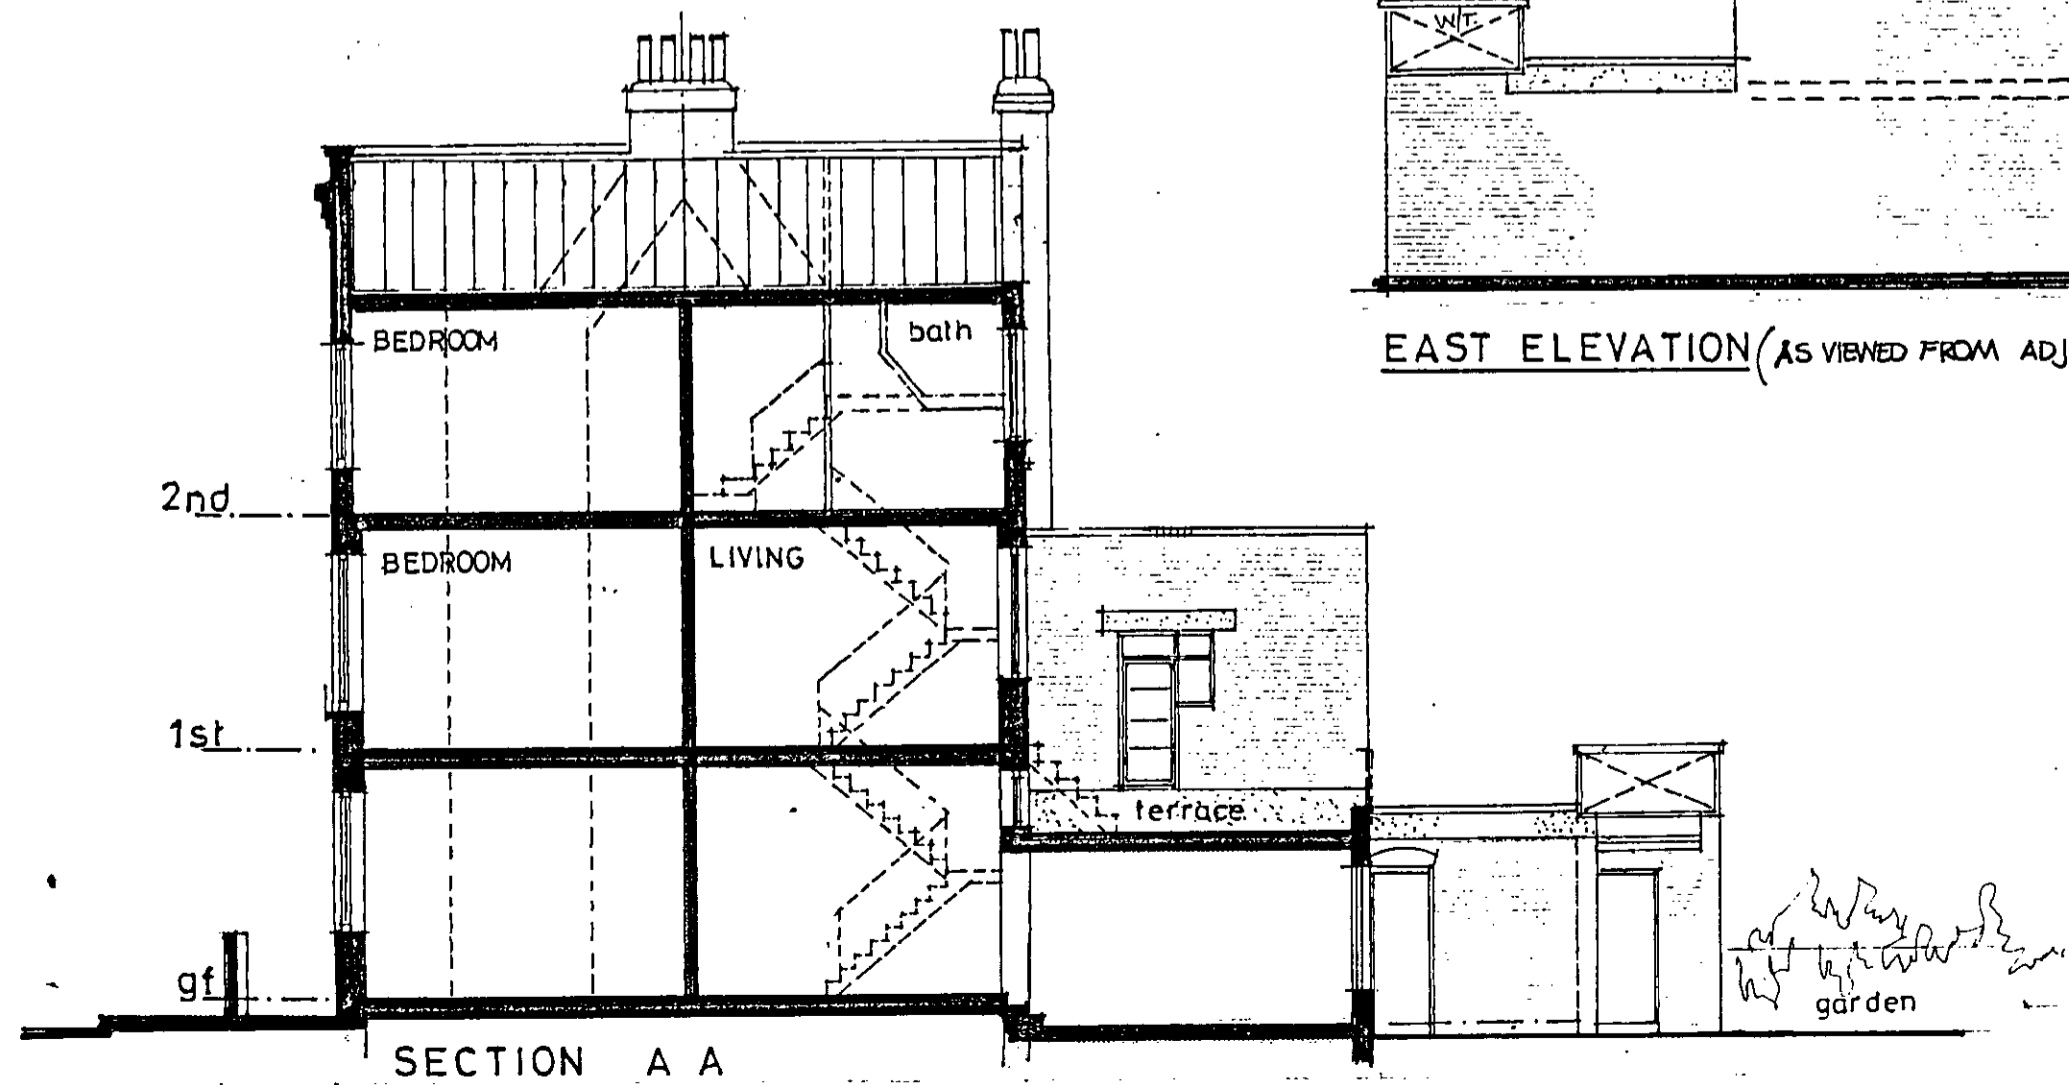

SECTION A A

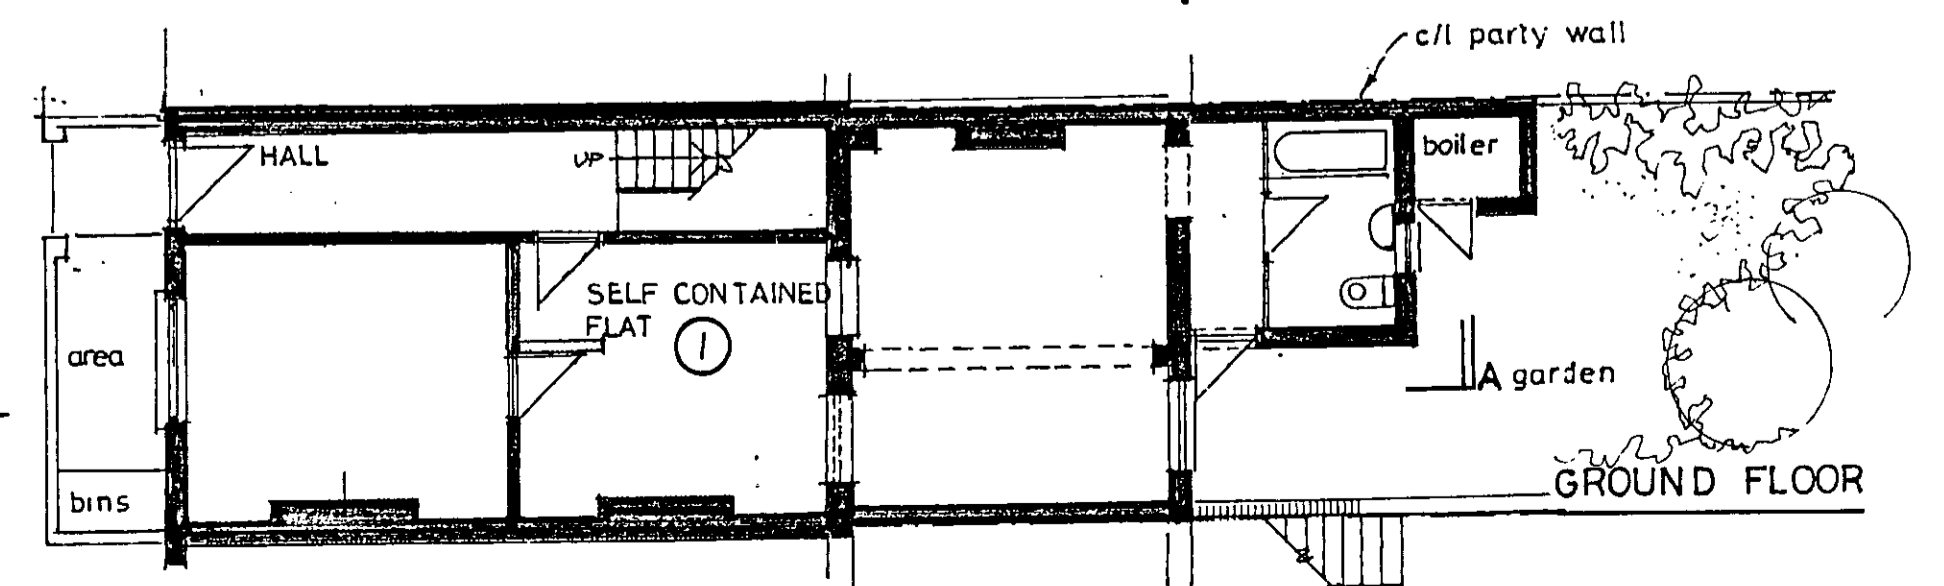

GROUND FLOOR

2/175 MALDEN ROAD, LONDON. N.W.5.

plans sections and elevations as proposed
for rear extension to first floor flat

dwg. no. 9811/02

scale. 1:100


date. May 1998.

RICHARD WALL RIBA
CHARTERED ARCHITECT
1 ADELAIDE COTTAGES
HOMESFIELD
LONDON NW11 6HP


TEL & FAX 0181 458 9214.

P9800301



LONDON BUILDING CONTROL
TOWN & COUNTRY PLANNING
20 JUN 1998
PLANS APPROVED FOR THE PROPOSED
CONSTRUCTION

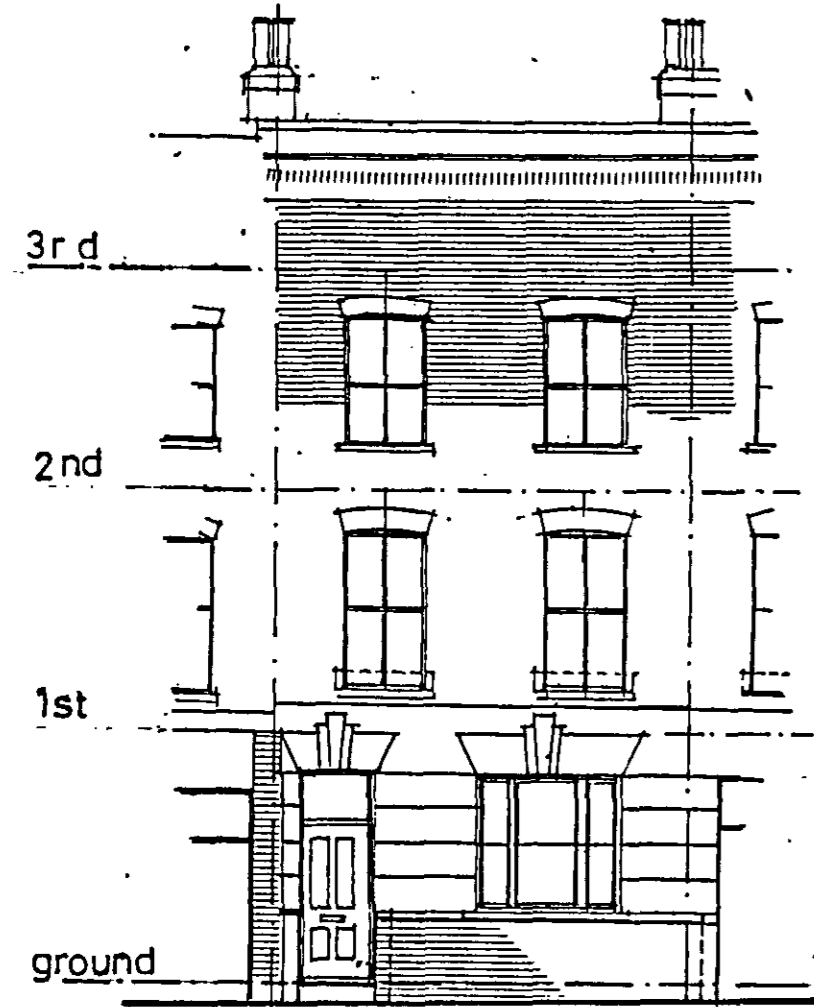


NORTH ELEVATION

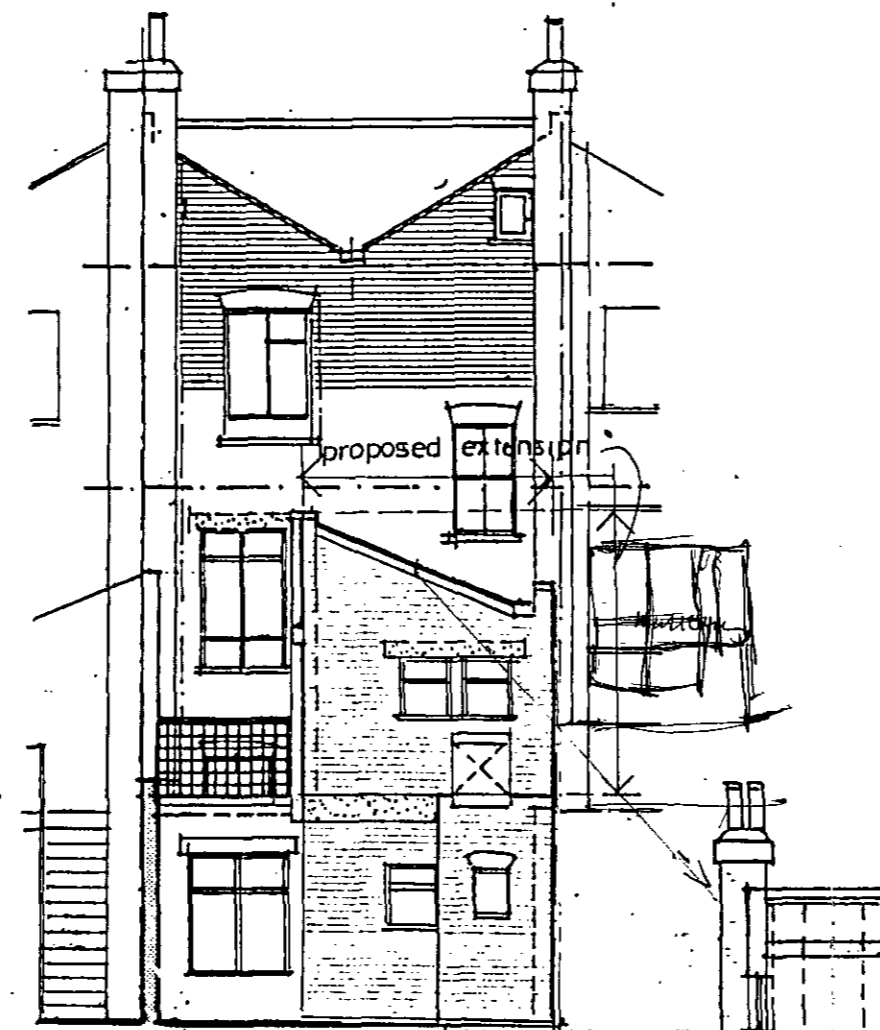


SOUTH ELEVATION

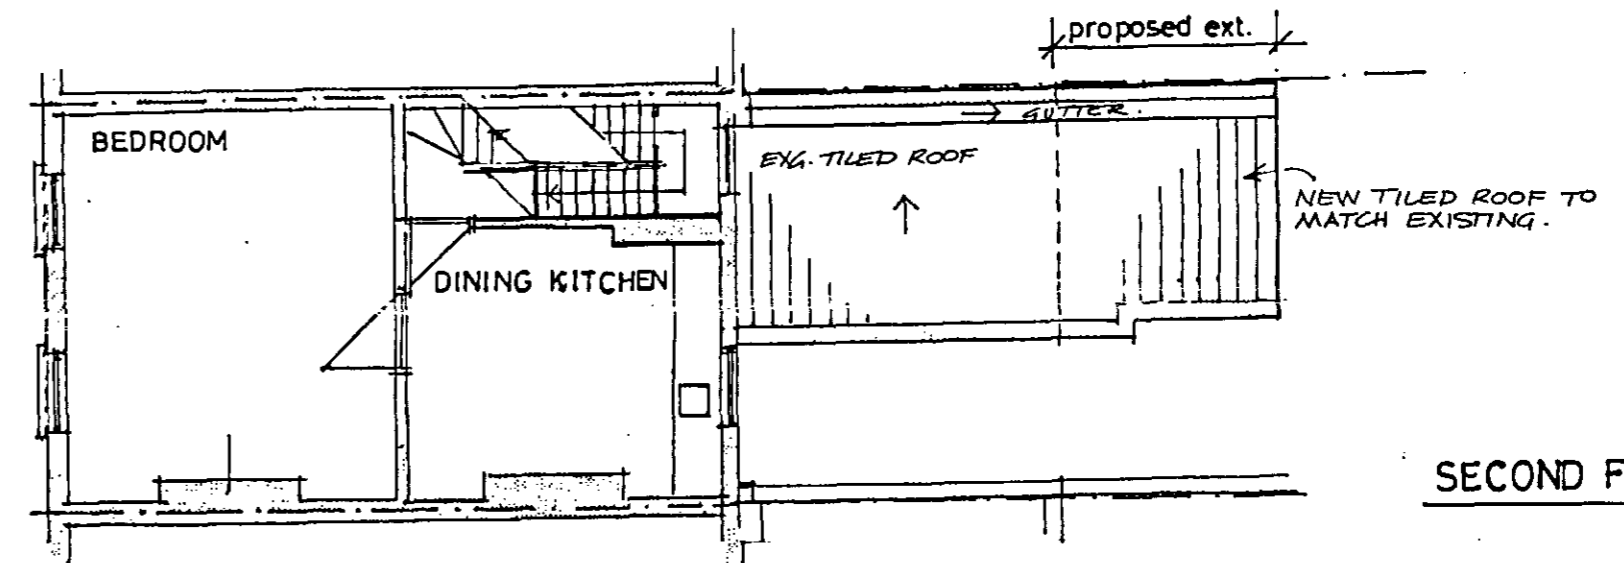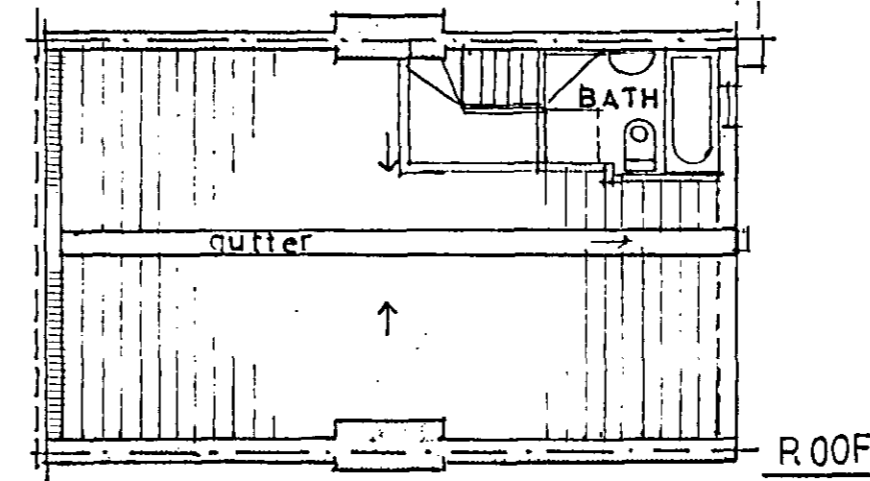


SECOND FLOOR

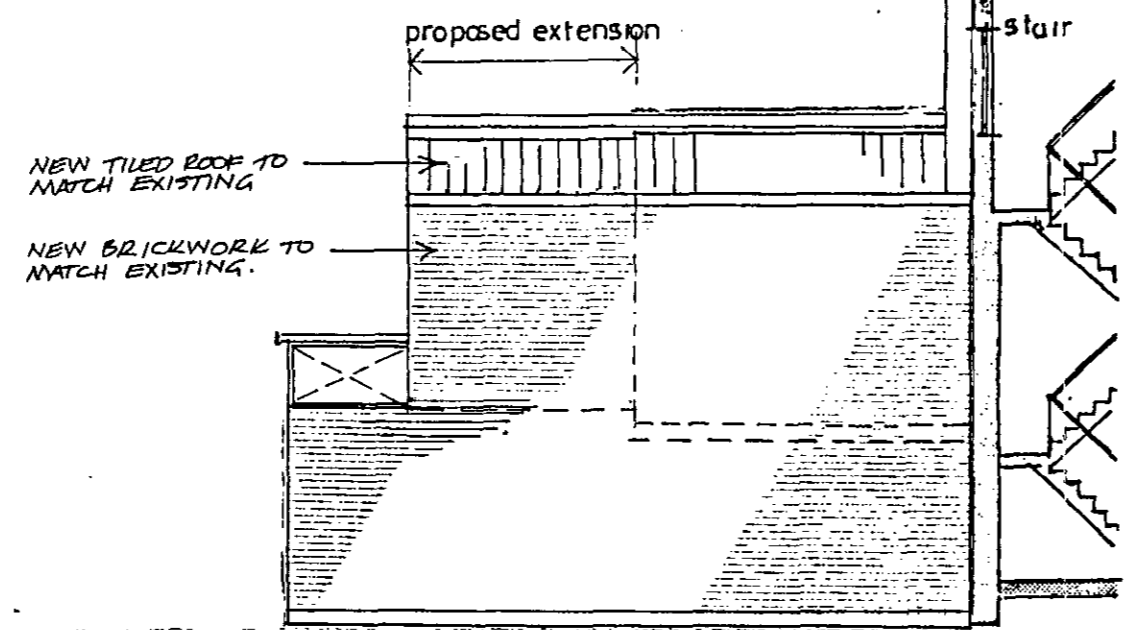

EAST ELEVATION (AS VIEWED FROM ADJOINING PROPERTY.)

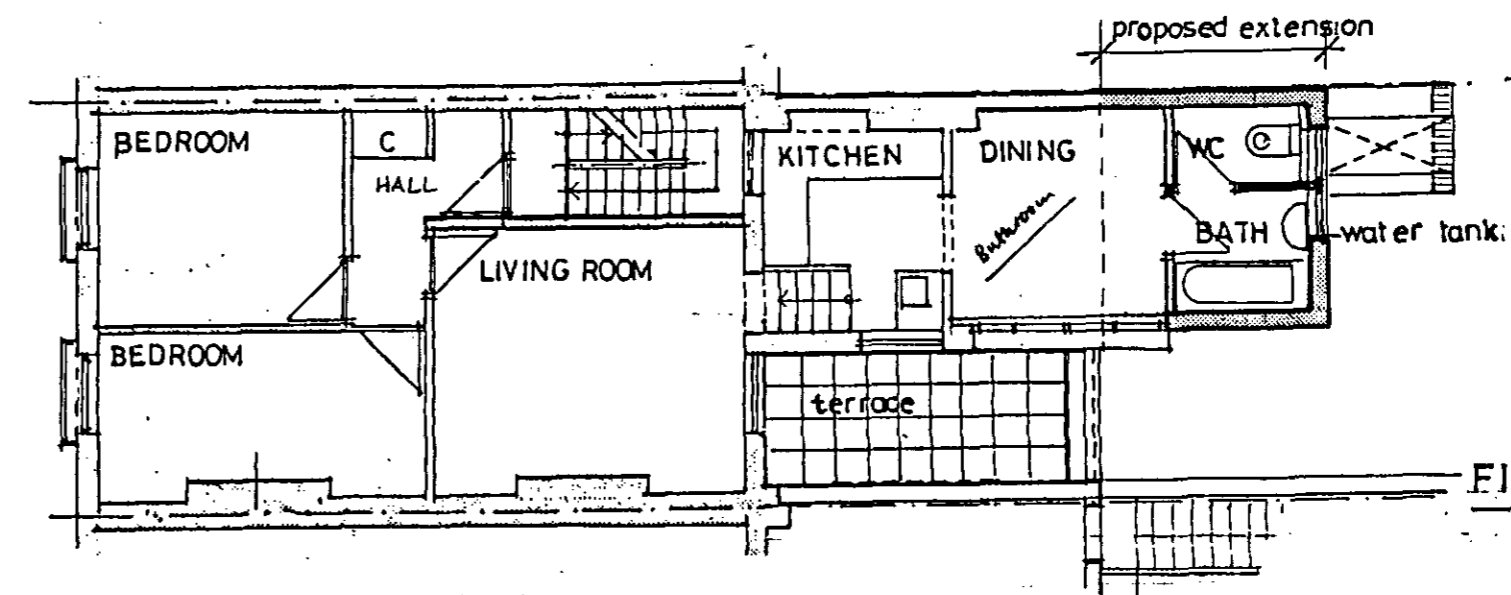

FIRST FLOOR

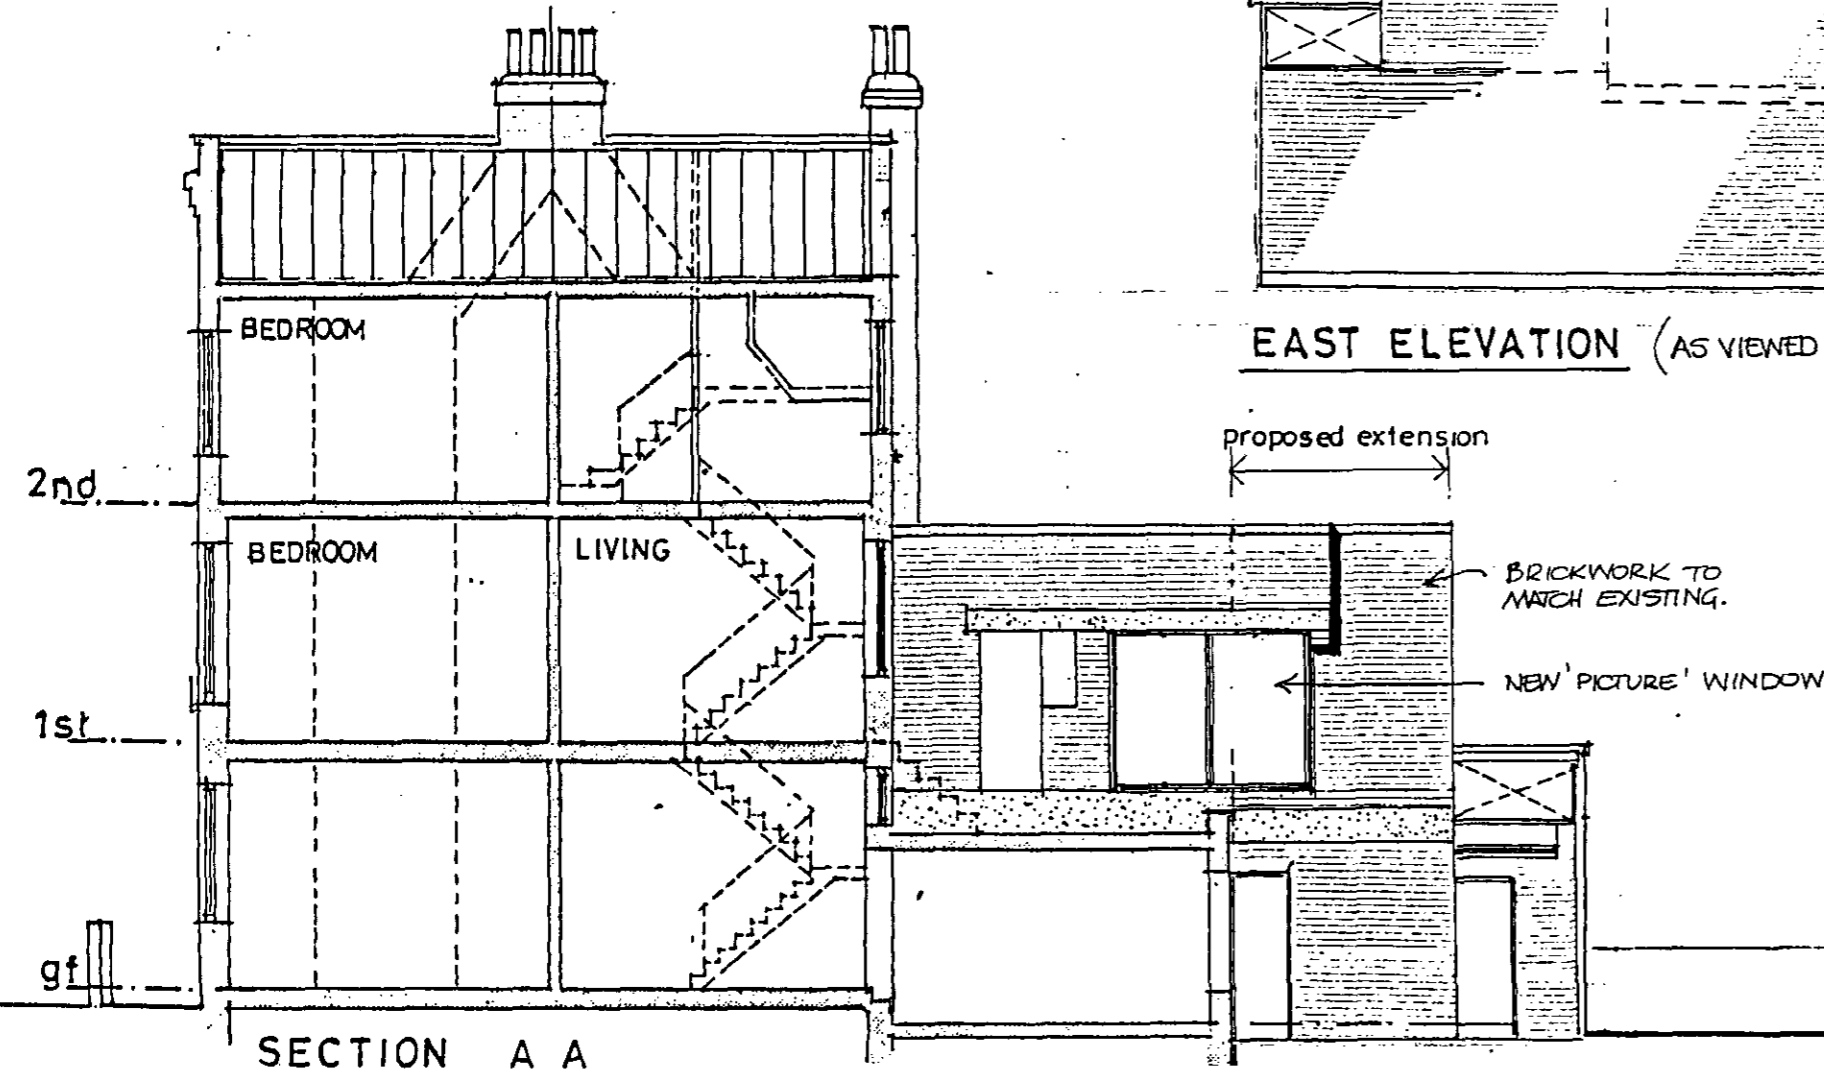

SECTION A A

