


NOTES


All dimensions to be checked on site and not scaled from this drawing.

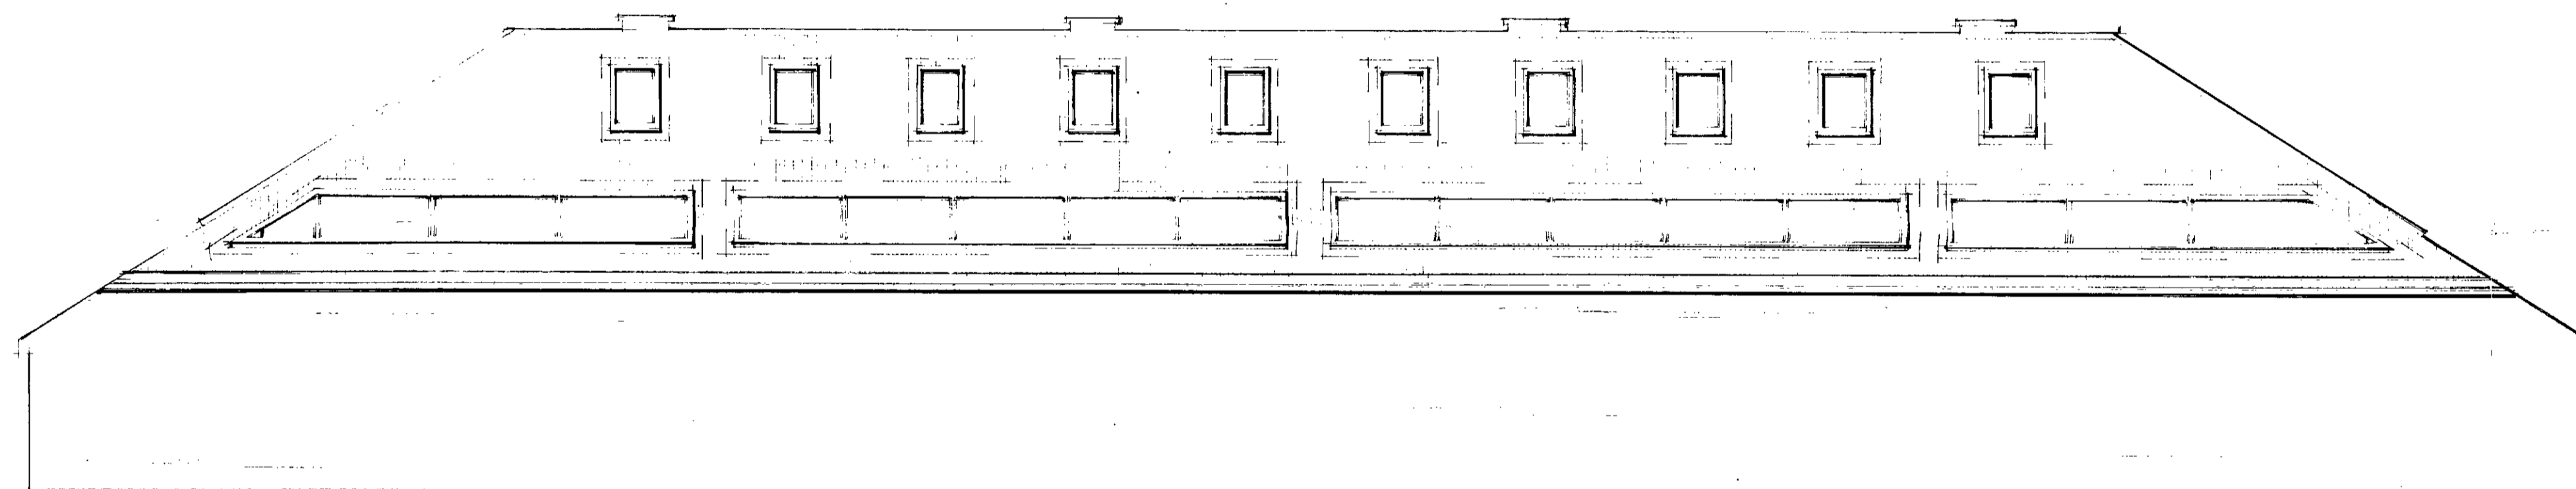


FRONT ELEVATION.





REAR ELEVATION.

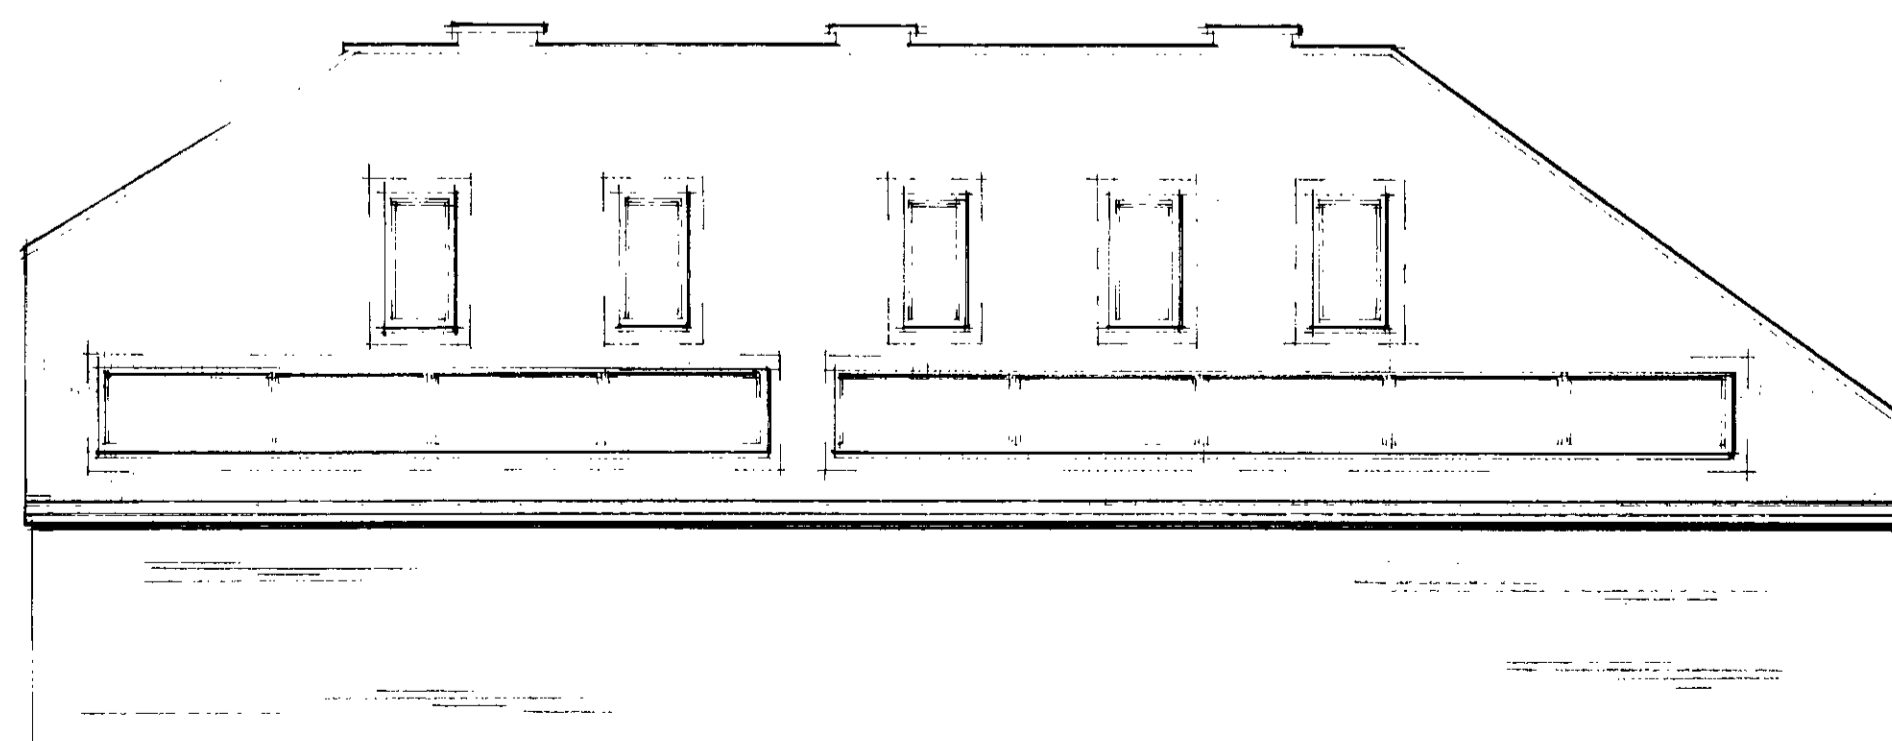

SIDE ELEVATION (WEST)

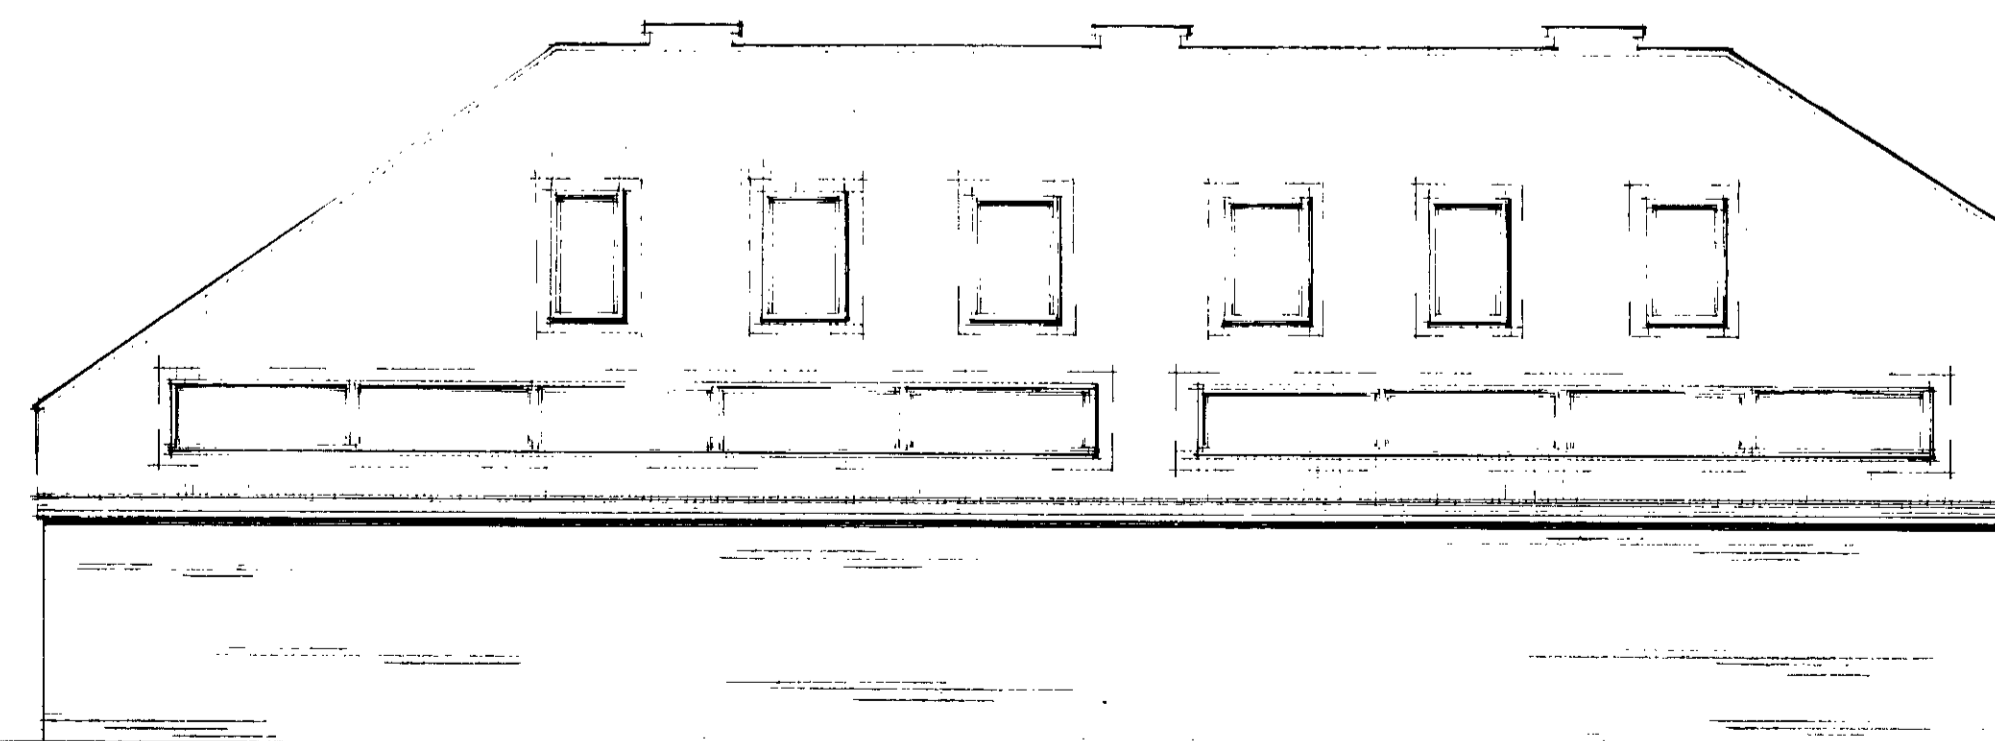


SIDE ELEVATION (EAST)

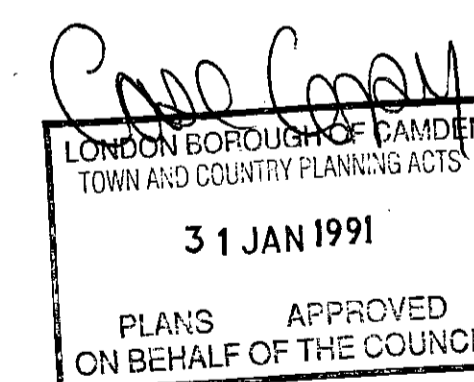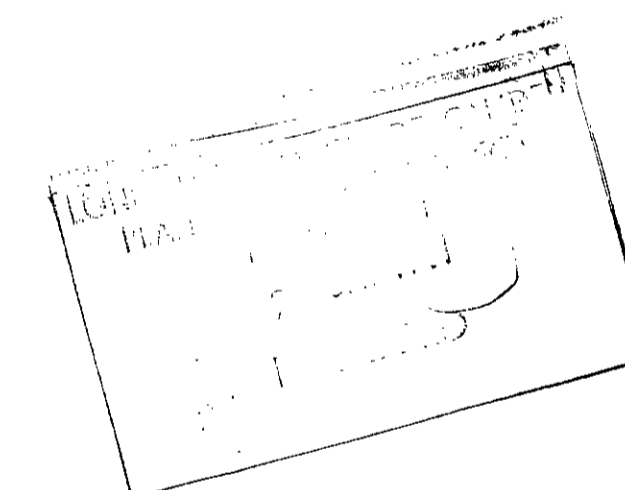

TP9003346R1

Rev.	
PANTELLI MITCHELL & ASSOCIATES 01-341 6960 29 Park Road London N8 8TE	
Job Title REAR OF 10 ASCHAM ST. LONDON NW5.	
Drawing Title ELEVATIONS	
Dwg. No. PMA/SM/15	Rev.
Scale 1:120	Job No.

NOTES.
All dimensions to be checked on site and not scaled from this drawing.

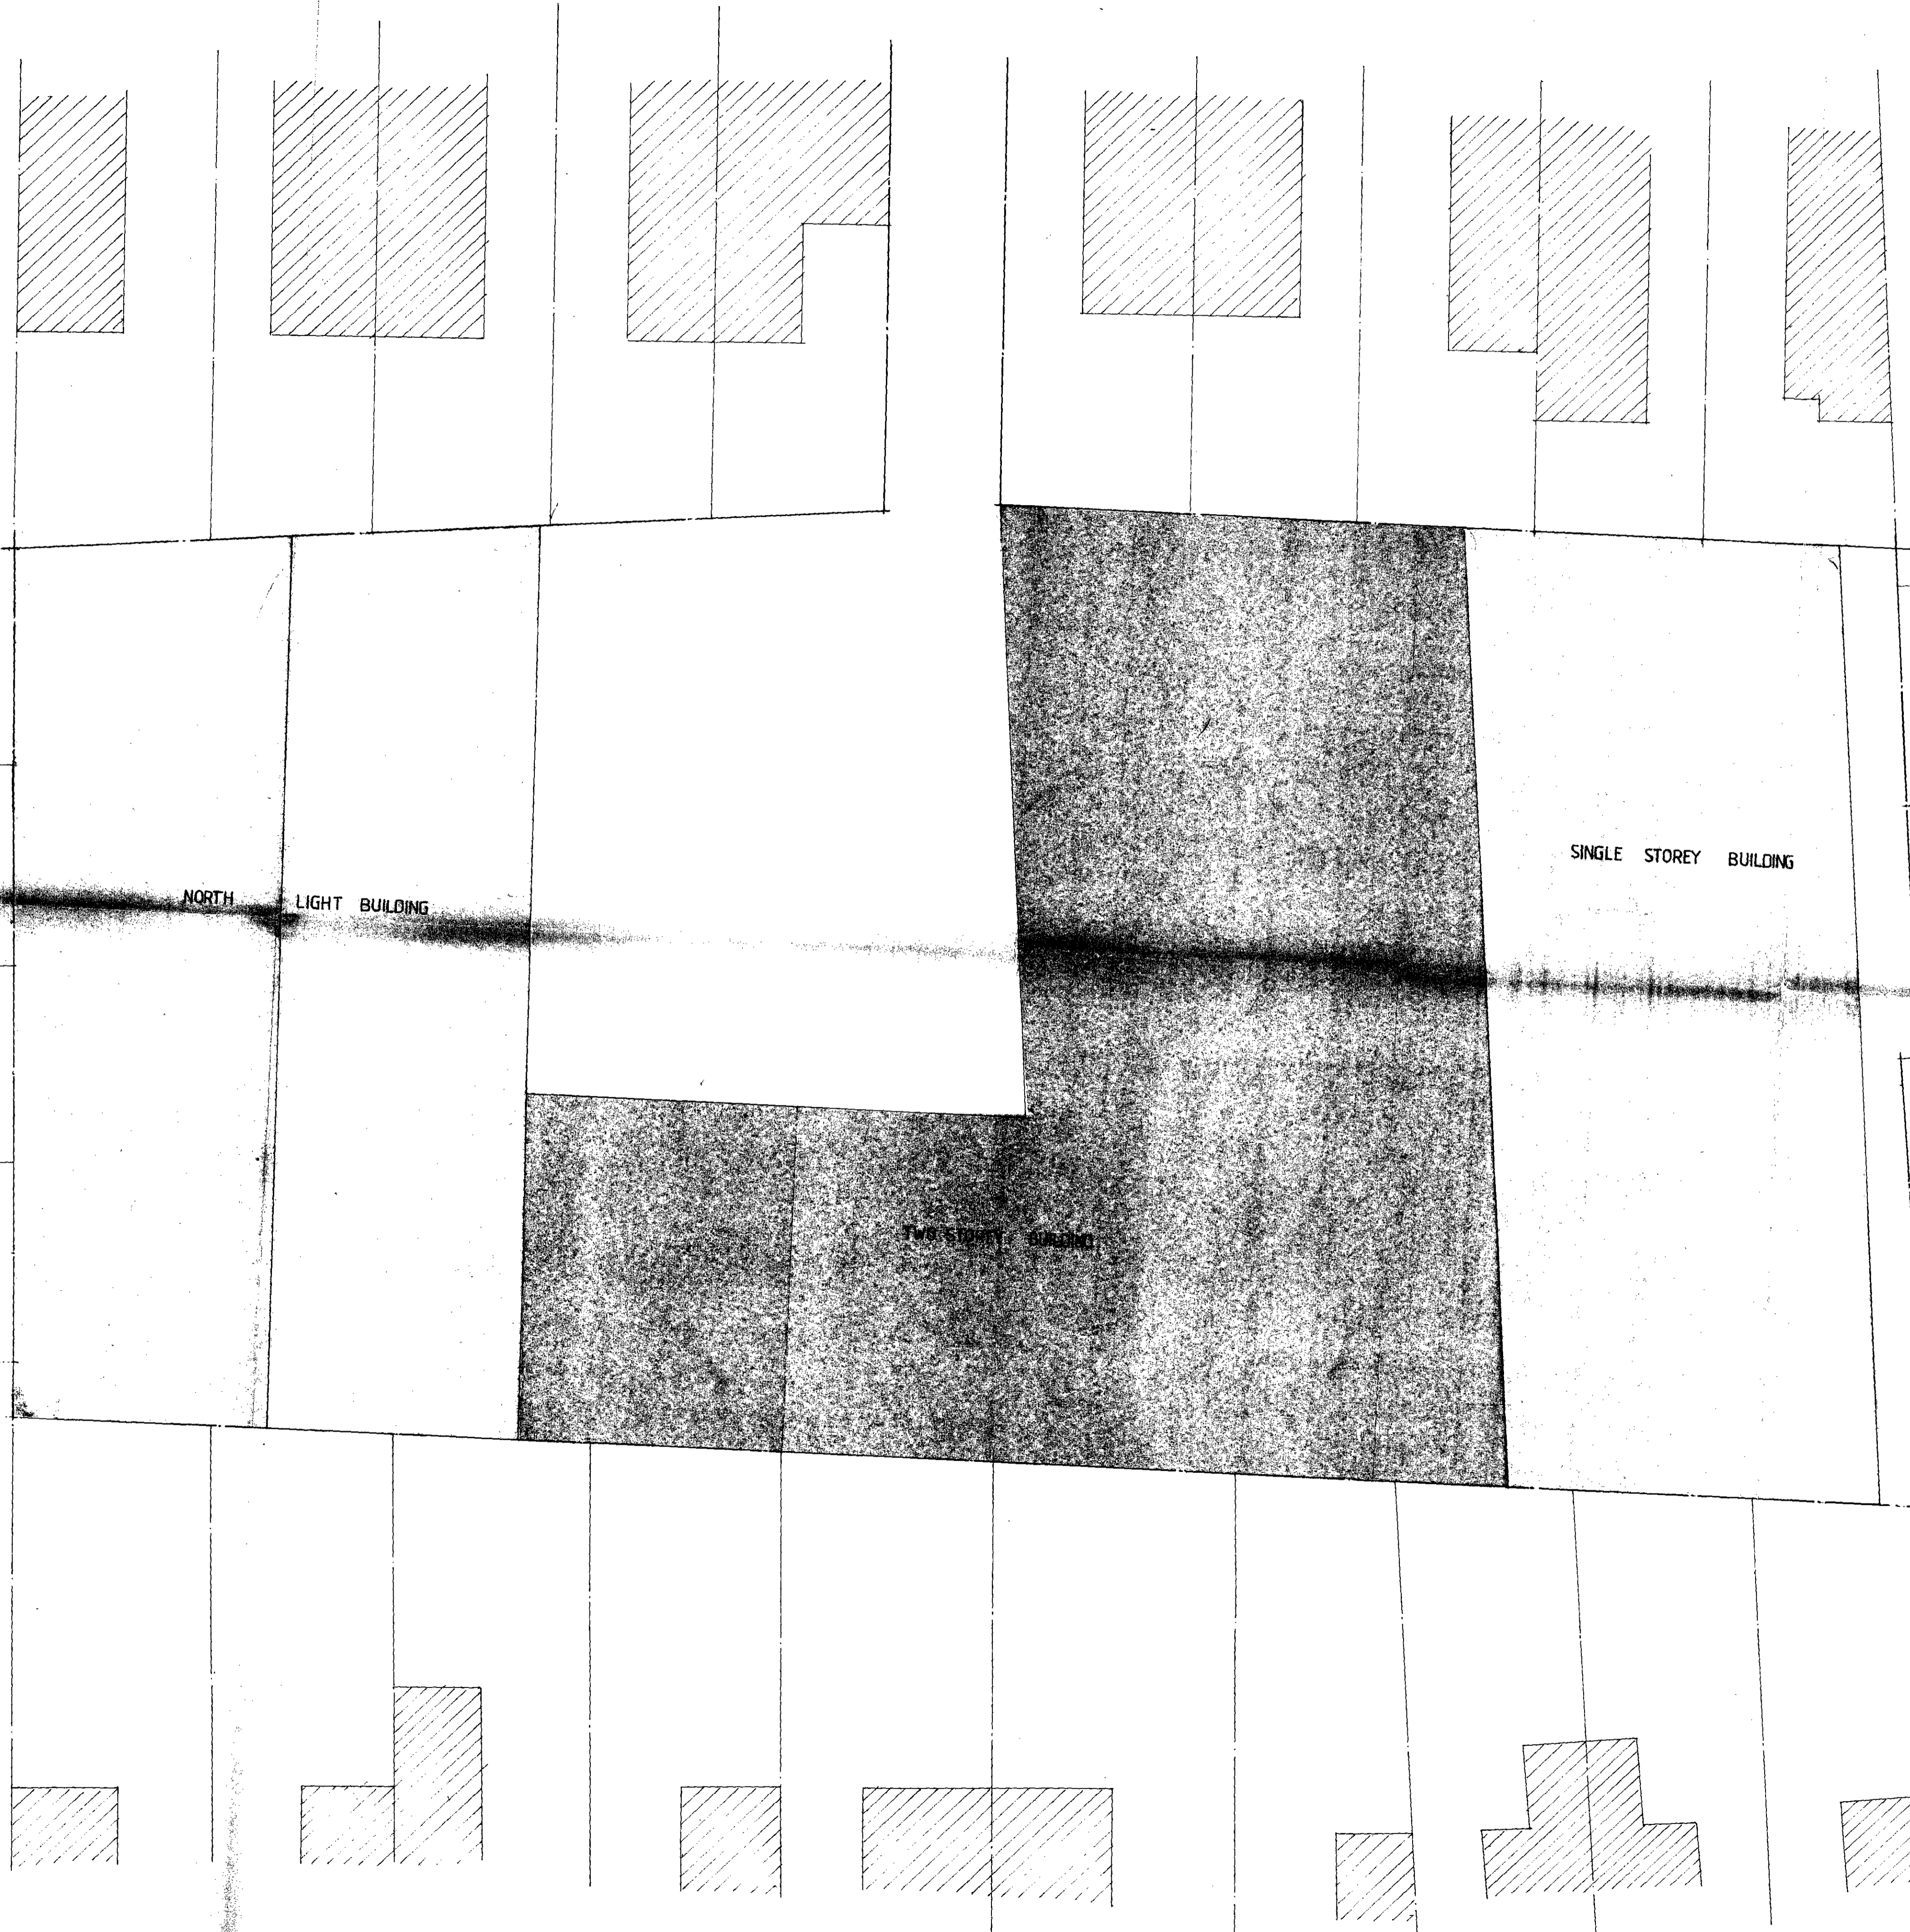

LONDON BOROUGH OF CAMDEN
PLANNING AND TRANSPORT
DEPARTMENT
16 JUL 1990
RECEIVED

NORTH LIGHT BUILDING

SINGLE STOREY BUILDING

Two storey building


Cross
LONDON BOROUGH OF CAMDEN
TOWN AND COUNCIL PLANNING ACTS
31 JAN 1991
PLANNING APPROVED
ON BEHALF OF THE COUNCIL

TP9003346


Rev.	
PANTELLI MITCHELL & ASSOCIATES 29 Park Road London N8 8TE 01-341 6960	
Job Title REAR TO 10 ASCHAM STR. LONDON. NW5.	
Drawing Title EXISTING BUILDINGS	
Dwg. No. PMA/JM/01	Rev.
Scale 1:100	Job No.

NOTES.

All dimensions to be checked on site and not scaled from this drawing.

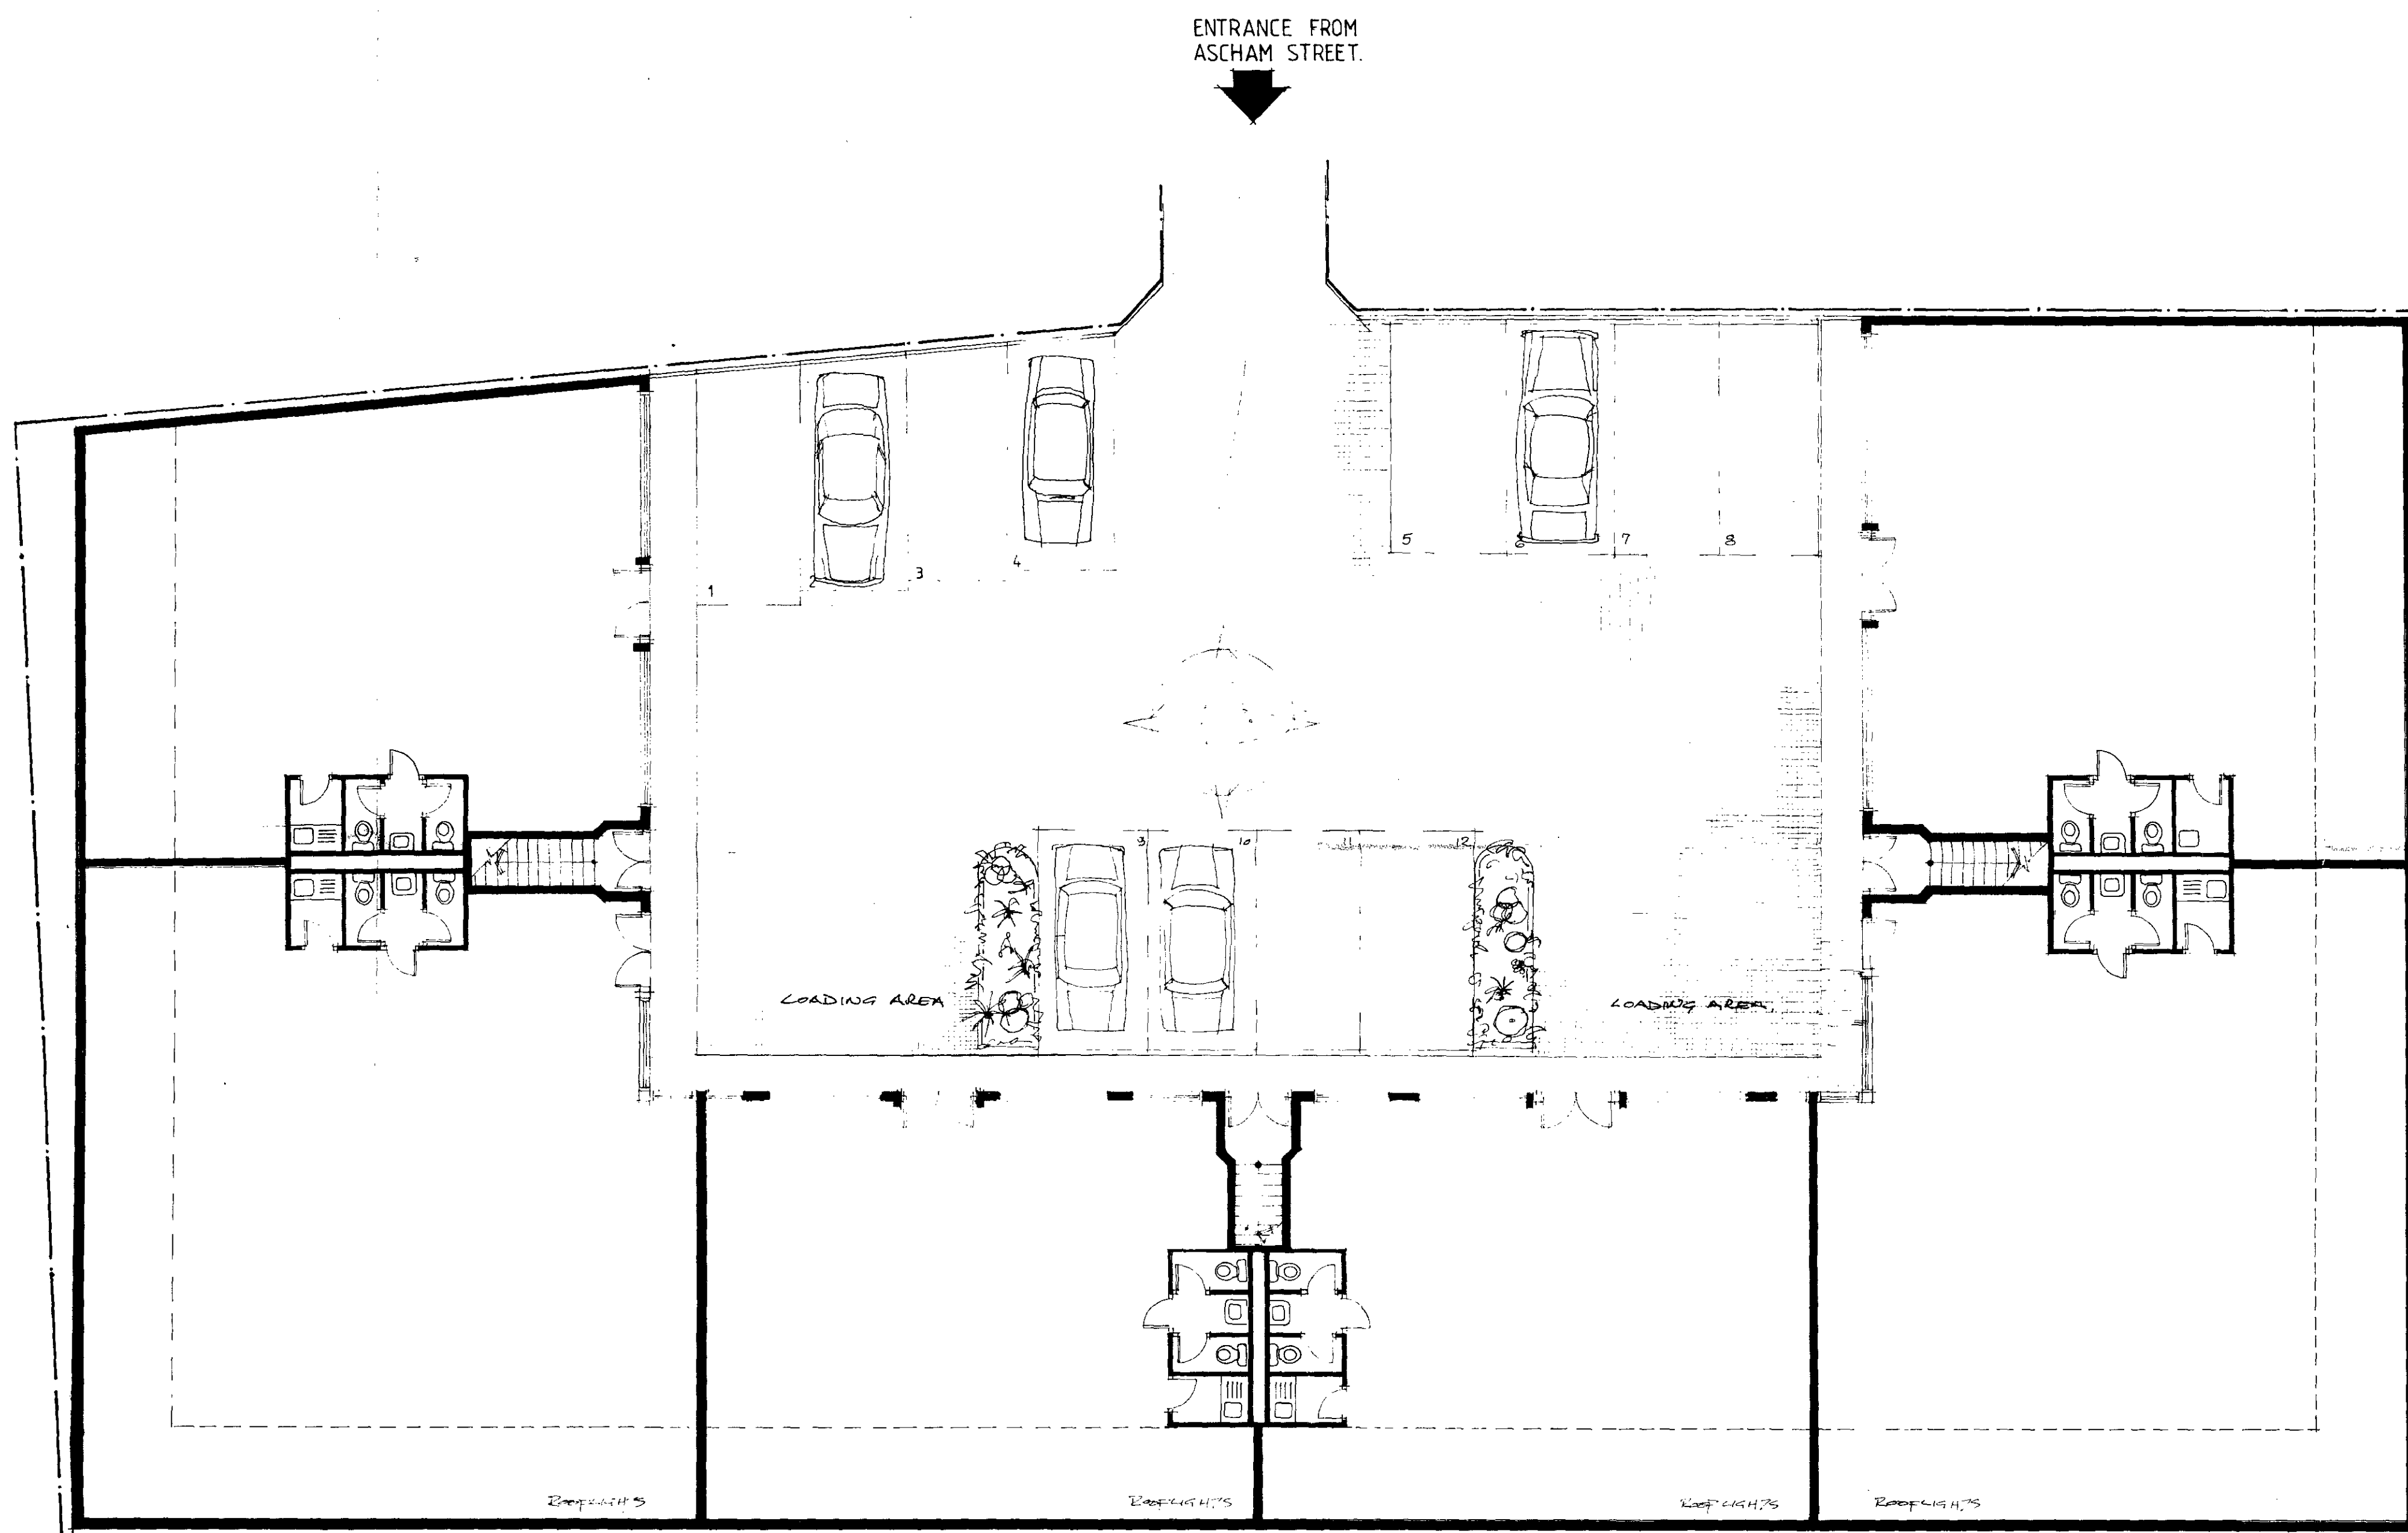

GROUND FLOOR PLAN

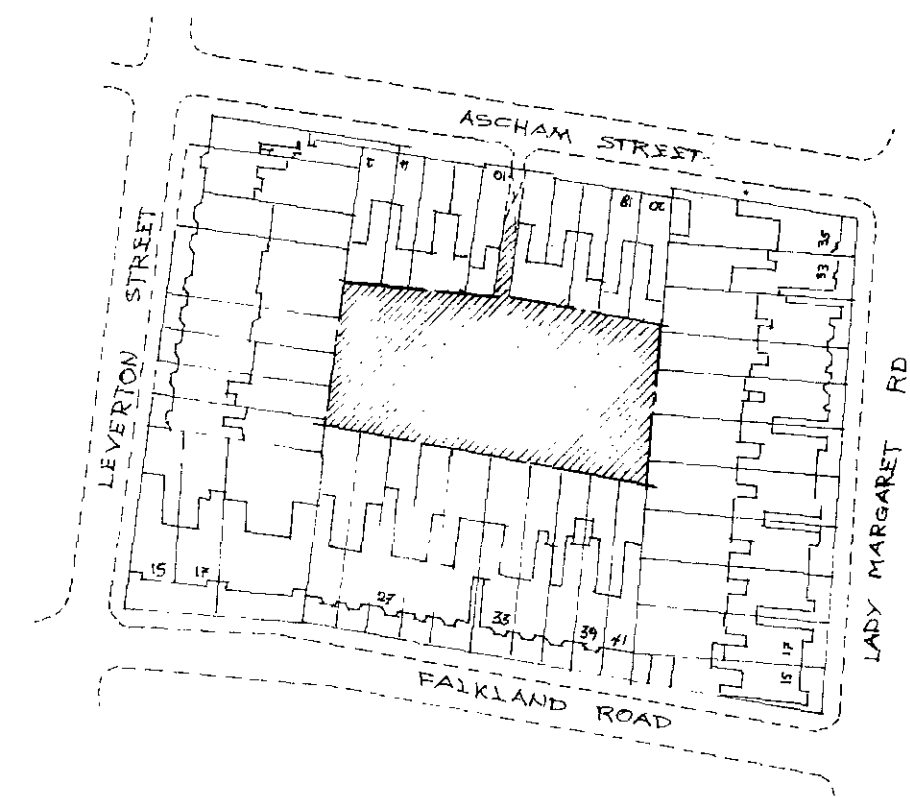

SITE PLAN

LONDON BOROUGH OF CAMDEN
PLANNING AND TRANSPORT
DEPARTMENT
21/01/91
APPROVED

LONDON BOROUGH OF CAMDEN
TOWN AND COUNCIL
PLANNING ACTS
31 JAN 1991
PLANS APPROVED
ON BEHALF OF THE COUNCIL

1 TP 9003346 R1

REV. A CAR PARKING AMENDED JUM

Rev.	Description

PANTELLI MITCHELL & ASSOCIATES
01-341 6960
29 Park Road London N8 8TE

Job Title: REAR TO 10 ASCHAM ST. LONDON. NW5.

Drawing Title: GROUND FLOOR PLAN

Dwg. No. PMA/JM/02 Rev. 1


Scale 1:100 Job No. 15.

NOTES.

All dimensions to be checked on site and not scaled from this drawing.



SECTION.

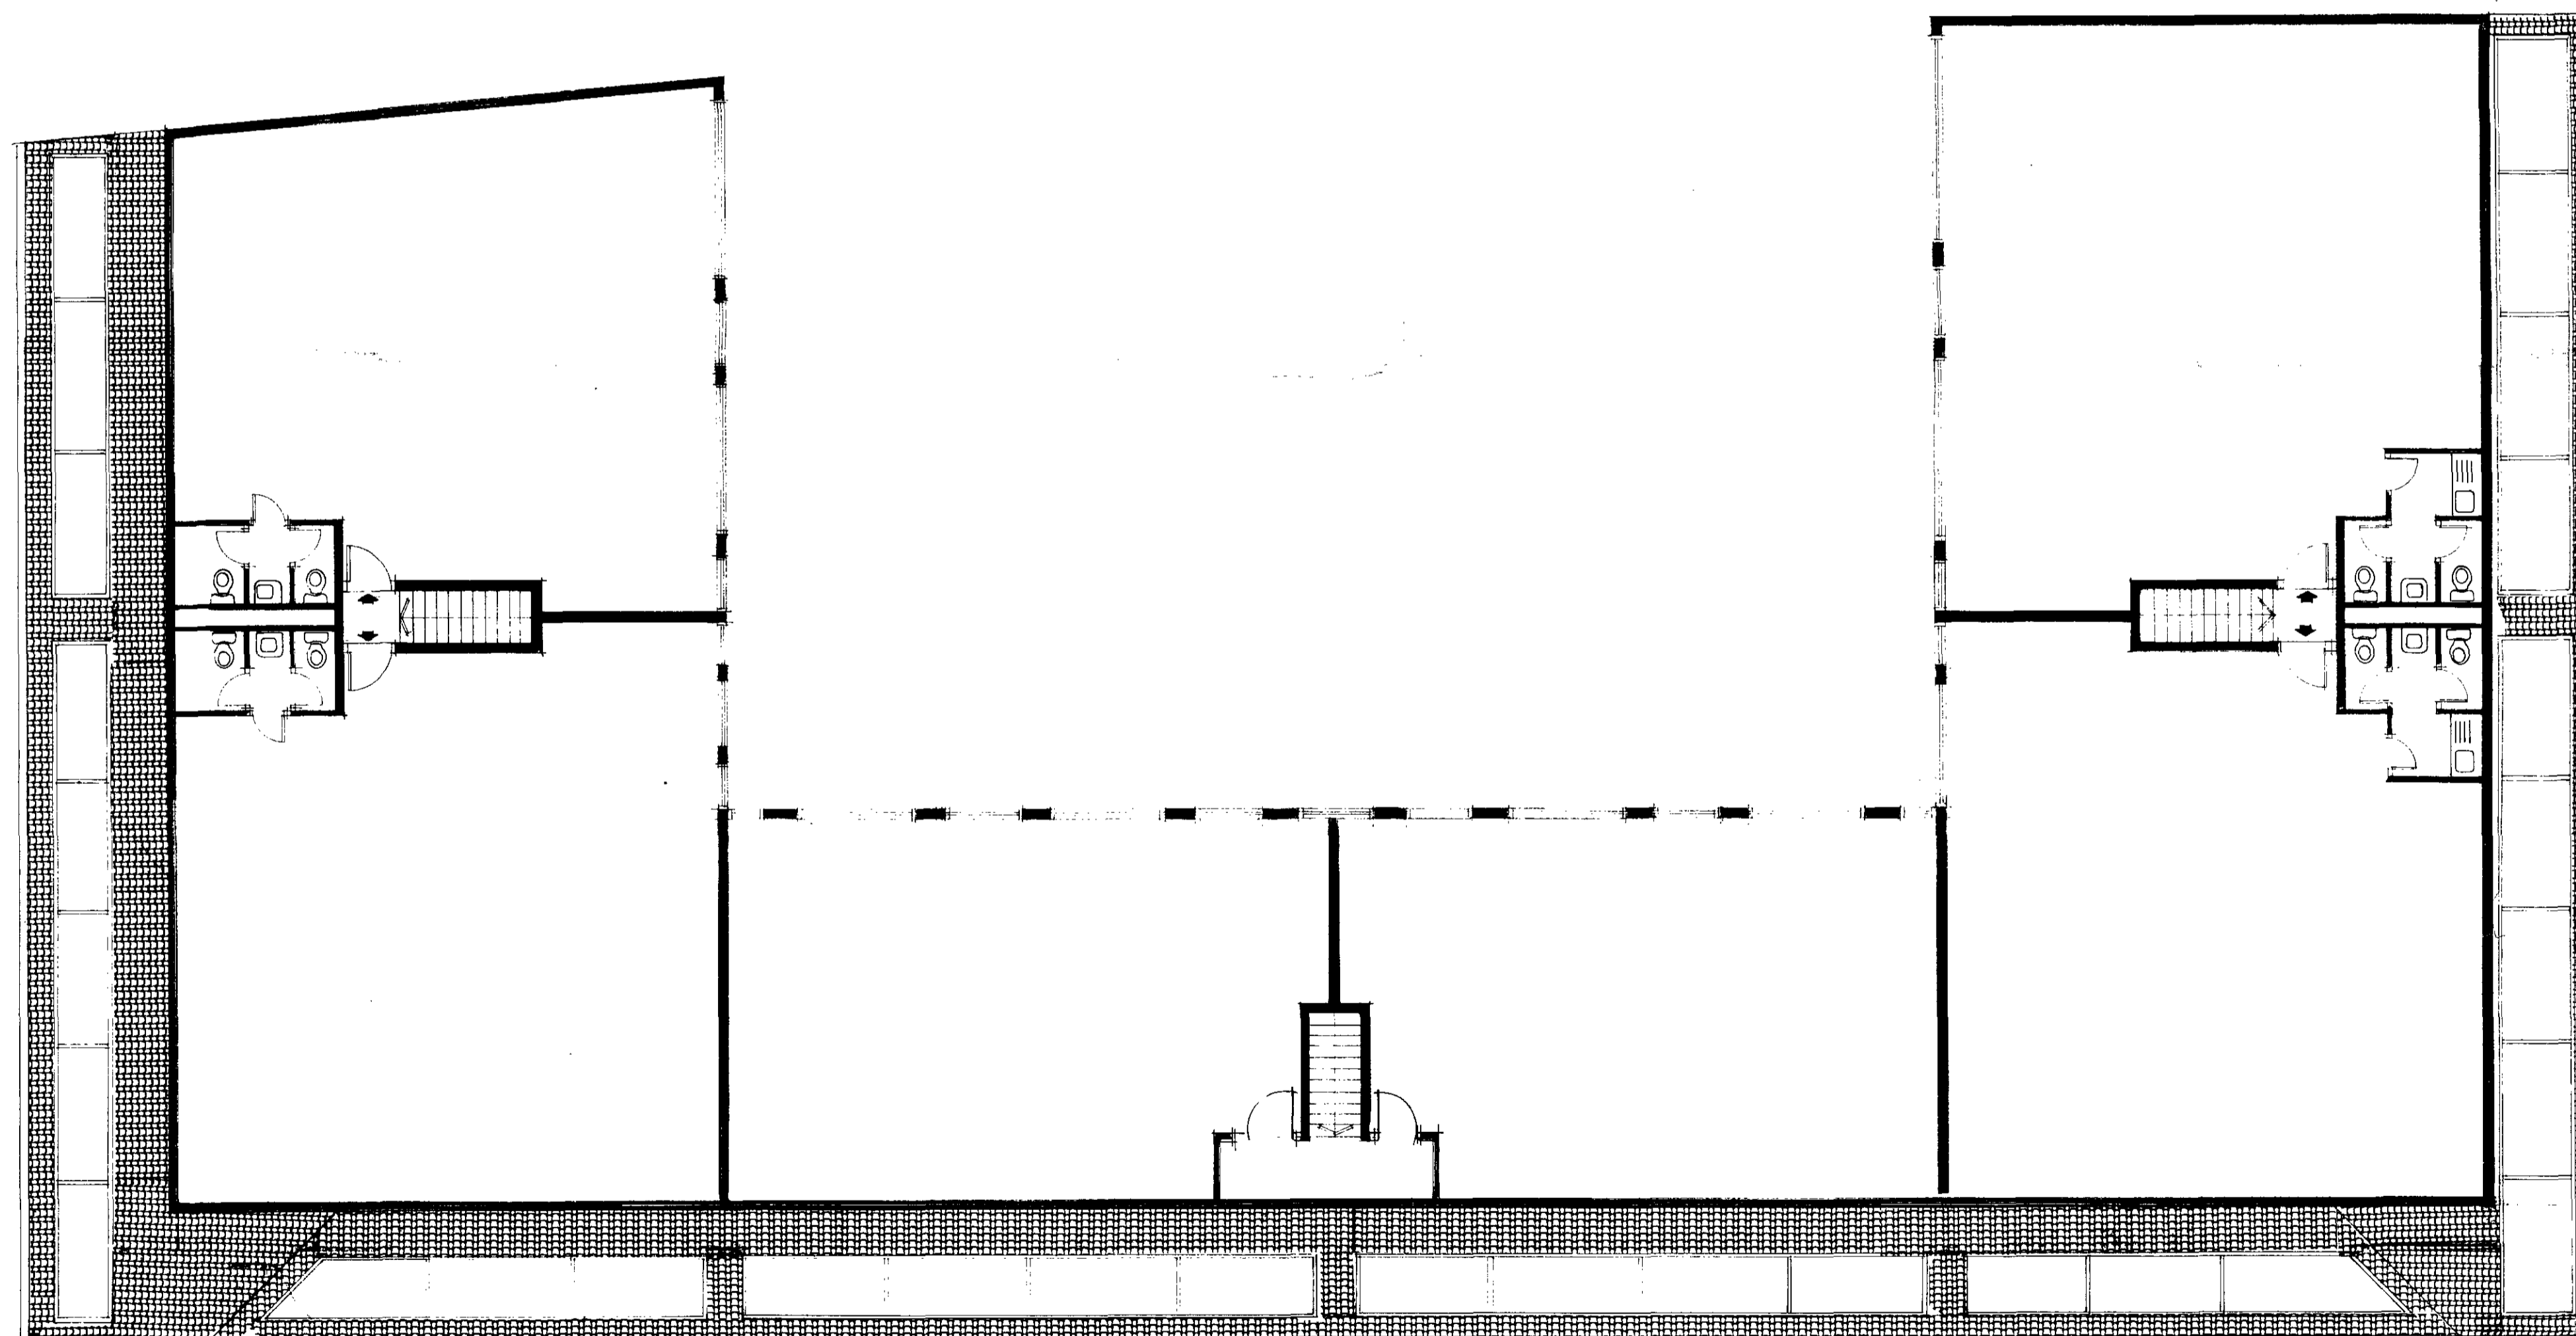

FIRST FLOOR PLAN

RECEIVED
 31 JAN 1991
 LONDON BOROUGH OF CAMDEN
 TOWN AND COUNTRY PLANNING ACTS

31 JAN 1991
 PLANS APPROVED
 ON BEHALF OF THE COUNCIL


TP9003346 R1

Rev. 1: FIRST FLOOR AREA REDUCED
 2: SUCCESSOR RELEV. AMENDED


PANTELLI MITCHELL & ASSOCIATES 01-341 6960 29 Park Road London N8 8TE	
Job Title REAR TO 10 ASCHAM ST. LONDON. NW5.	
Drawing Title FIRST FLOOR PLAN	
Dwg. No. PMA/JM/03	Rev. 1
Scale 1:100	Job No. T.S.

NOTES


All dimensions to be checked on site and not scaled from this drawing.

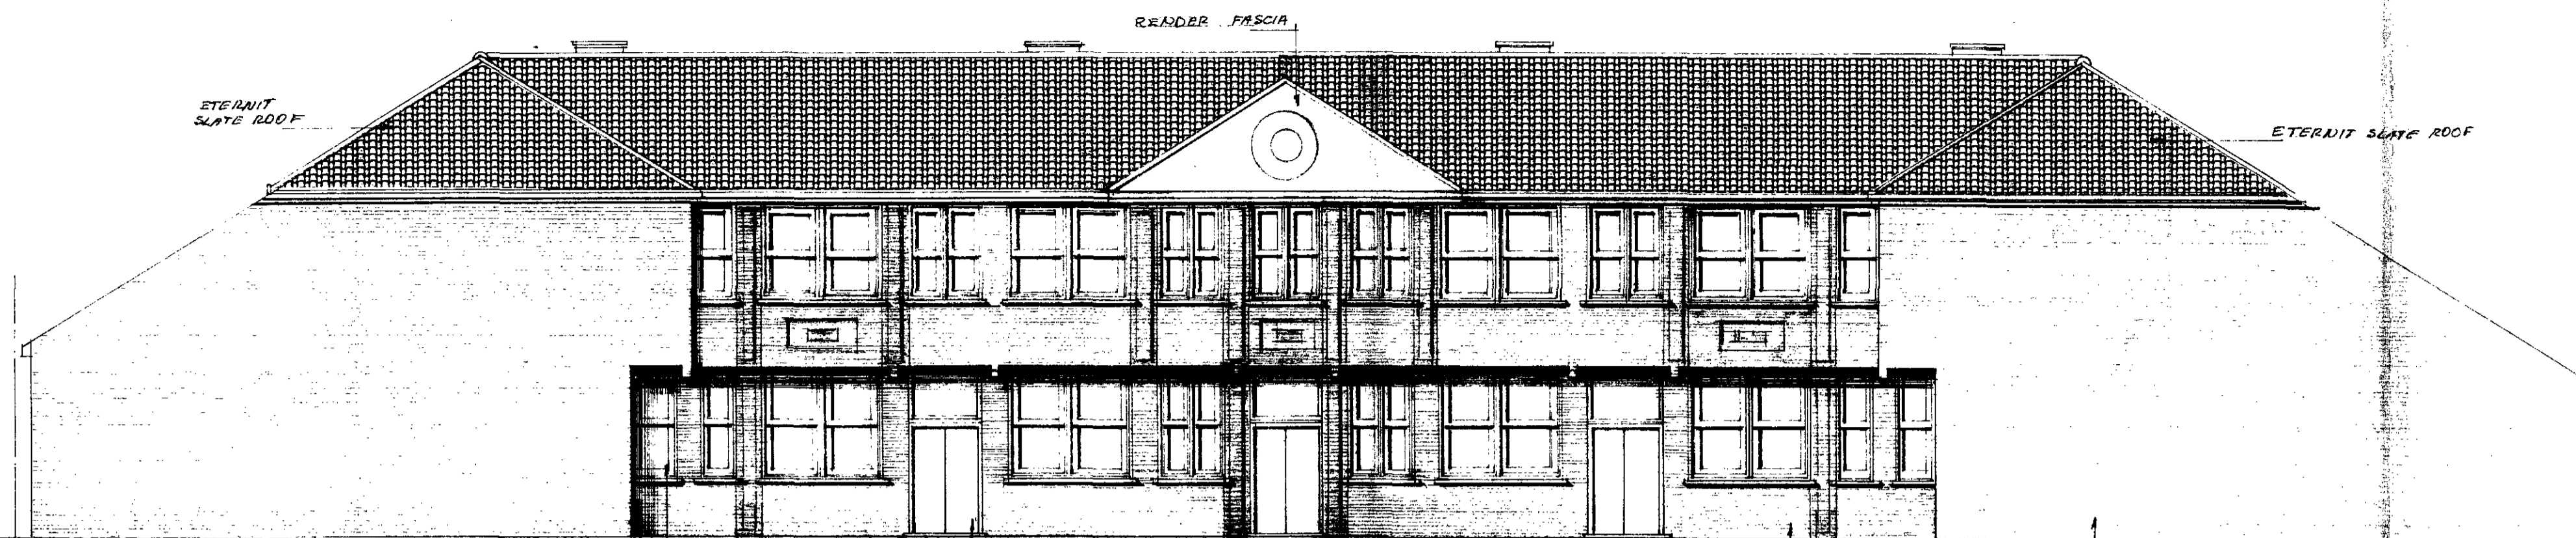


FRONT ELEVATION

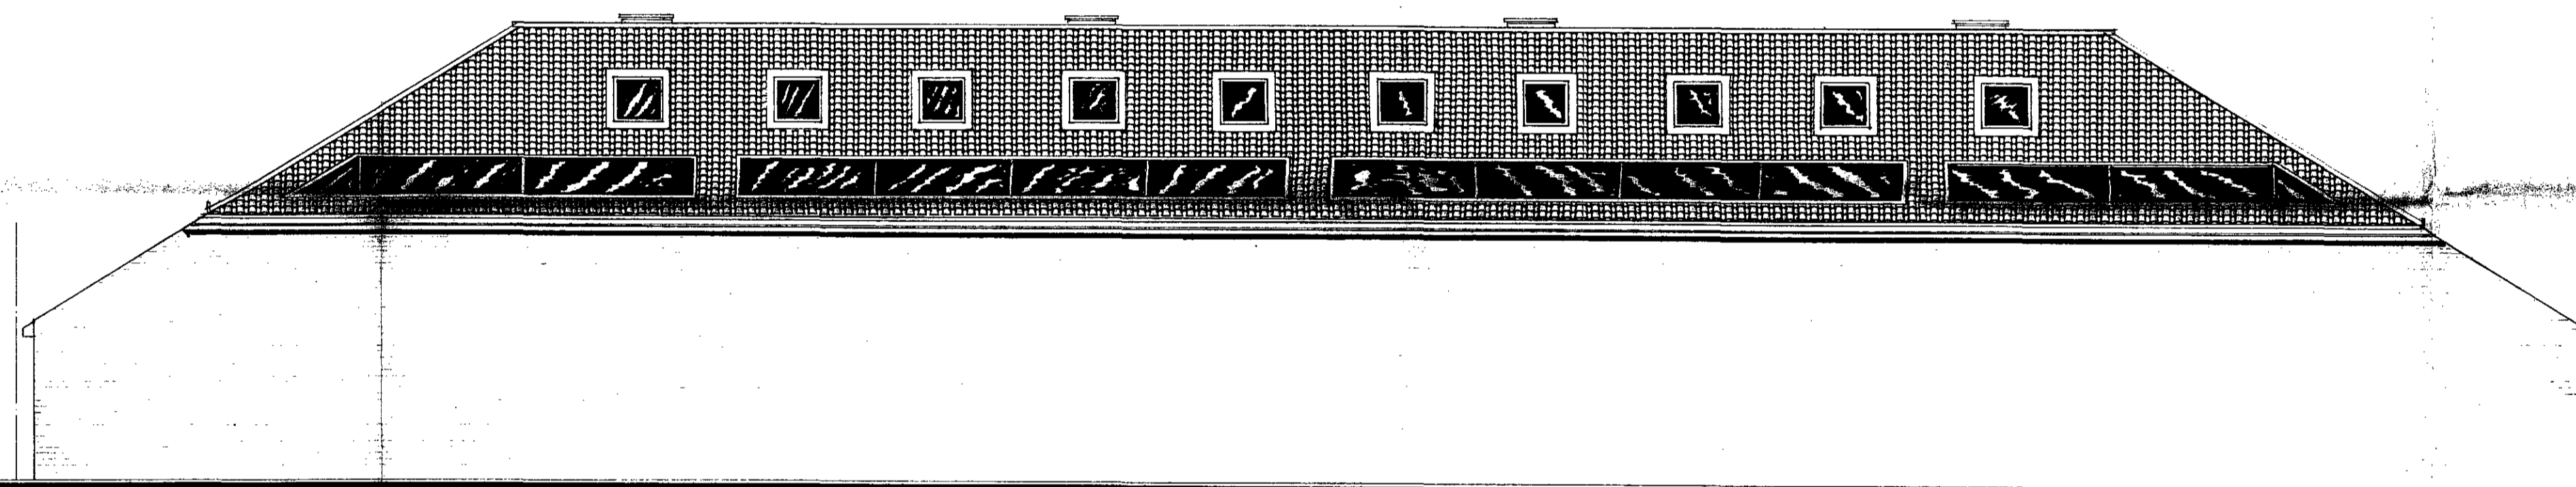

REAR ELEVATION

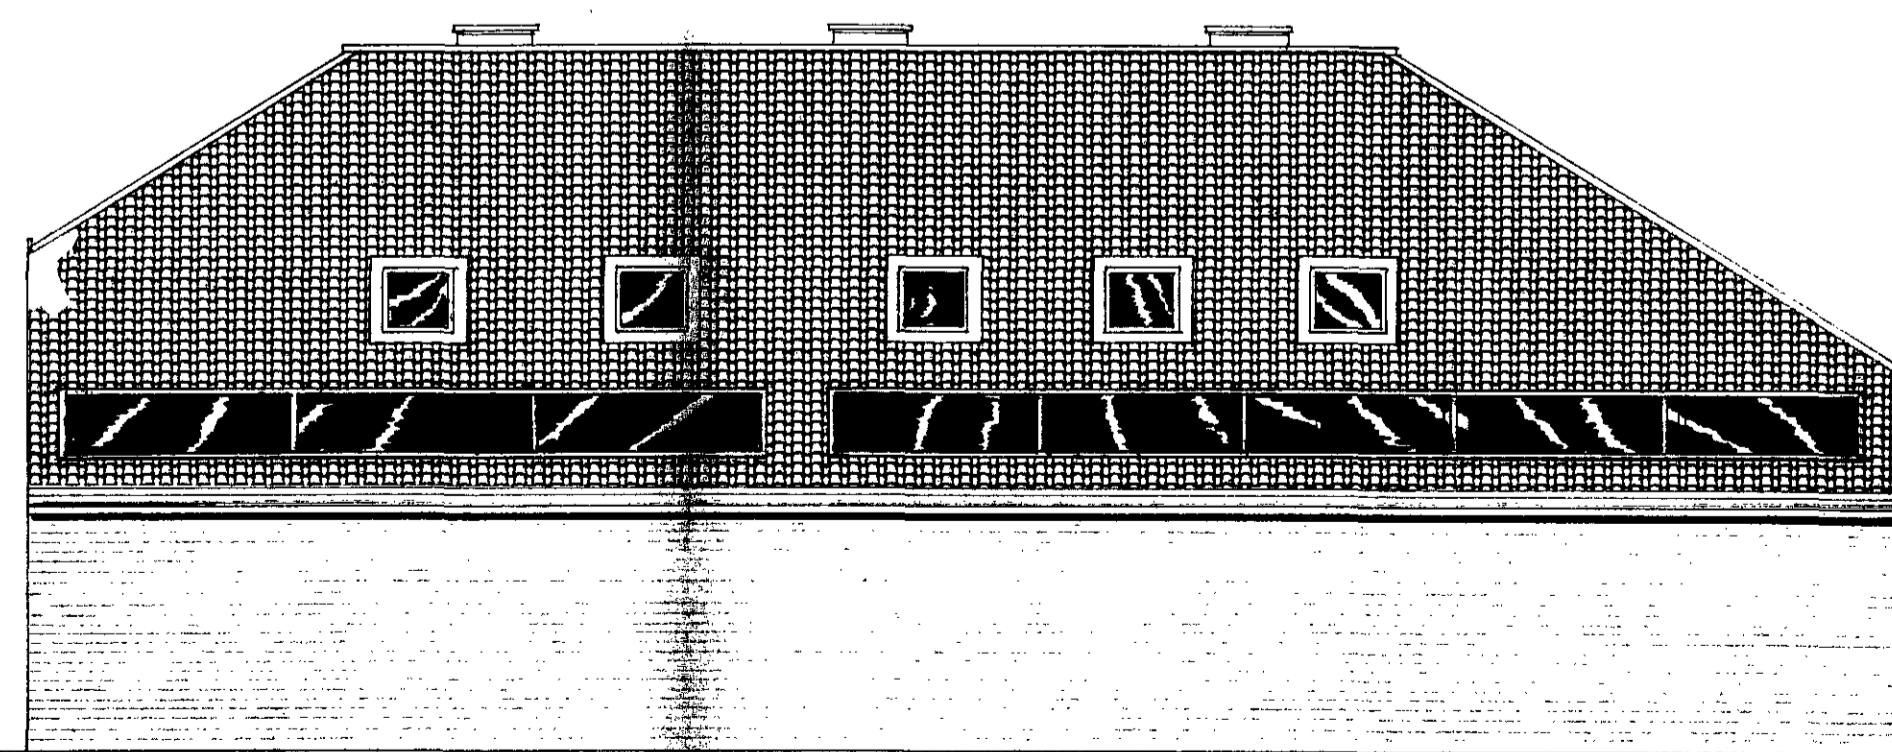

SIDE ELEVATION (WEST)

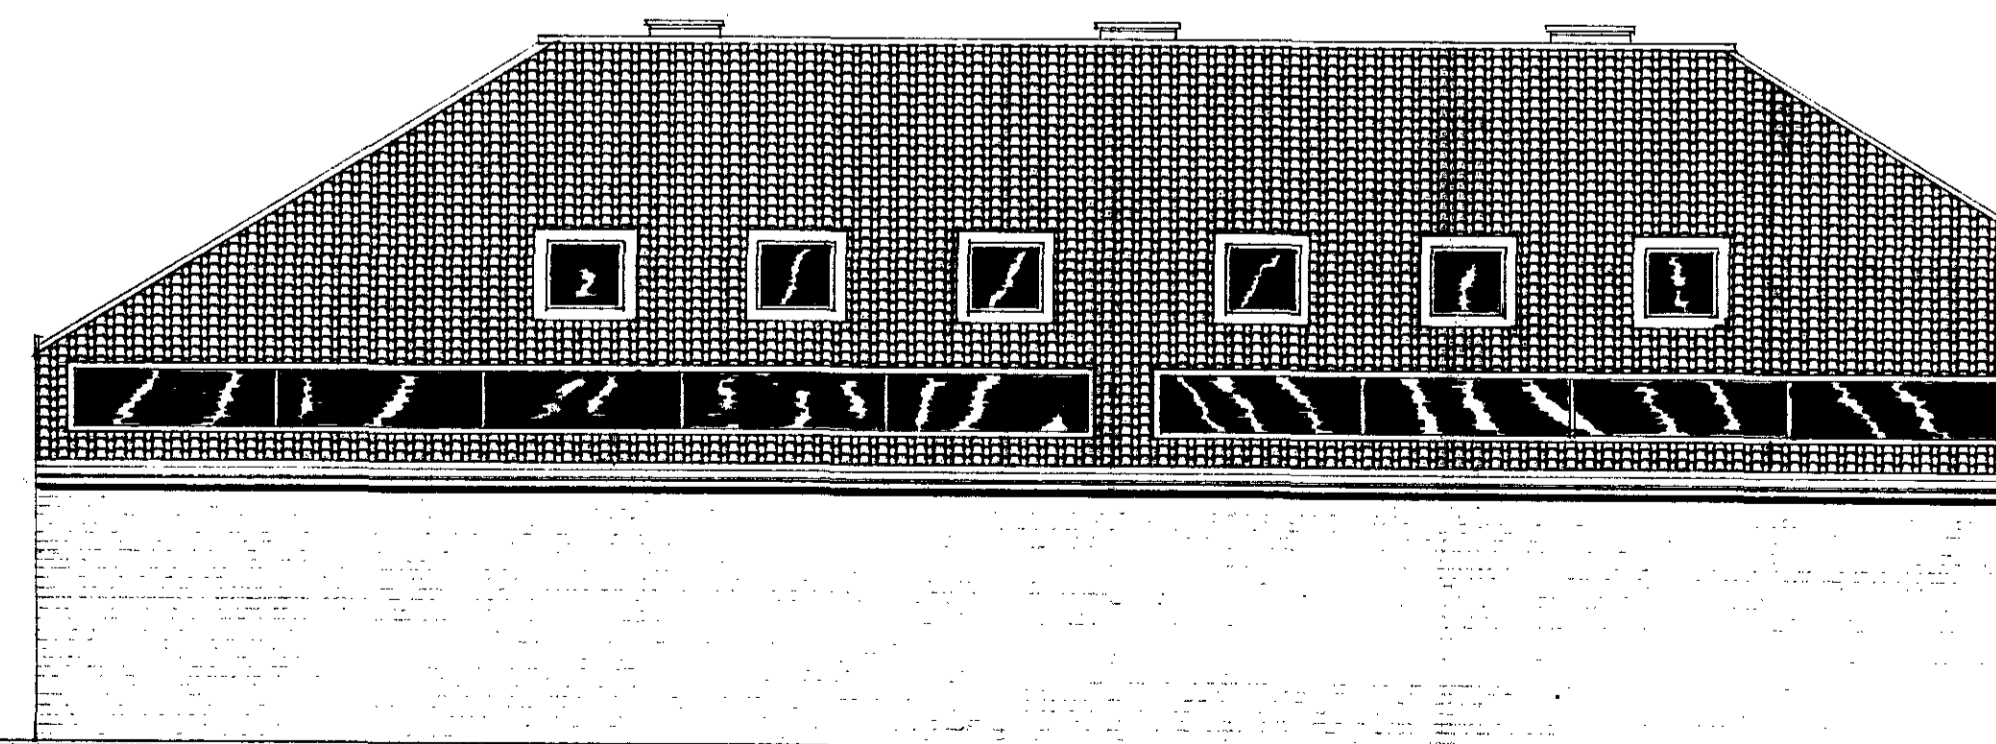

SIDE ELEVATION (EAST)

LONDON BOROUGH OF CAMDEN
PLANNING AND TRANSPORT
DEPARTMENT
16 JUL 1990
RECEIVED


TP9003346

REV. A ELEVATIONS AMENDED JUNE 9

<p>PANTELLI MITCHELL & ASSOCIATES 01-341 6960</p>	
<p>29 Park Road London N8 8TE</p>	
<p>Job Title REAR TO 10 ASCHAM STR. LONDON. NW5.</p>	
<p>Drawing Title ELEVATIONS</p>	
<p>Dwg. No. PMA/JM/ 04</p>	<p>Rev. 4</p>
<p>Scale 1:100</p>	<p>Job No.</p>

NOTES.

All dimensions to be checked on site and not scaled from this drawing.

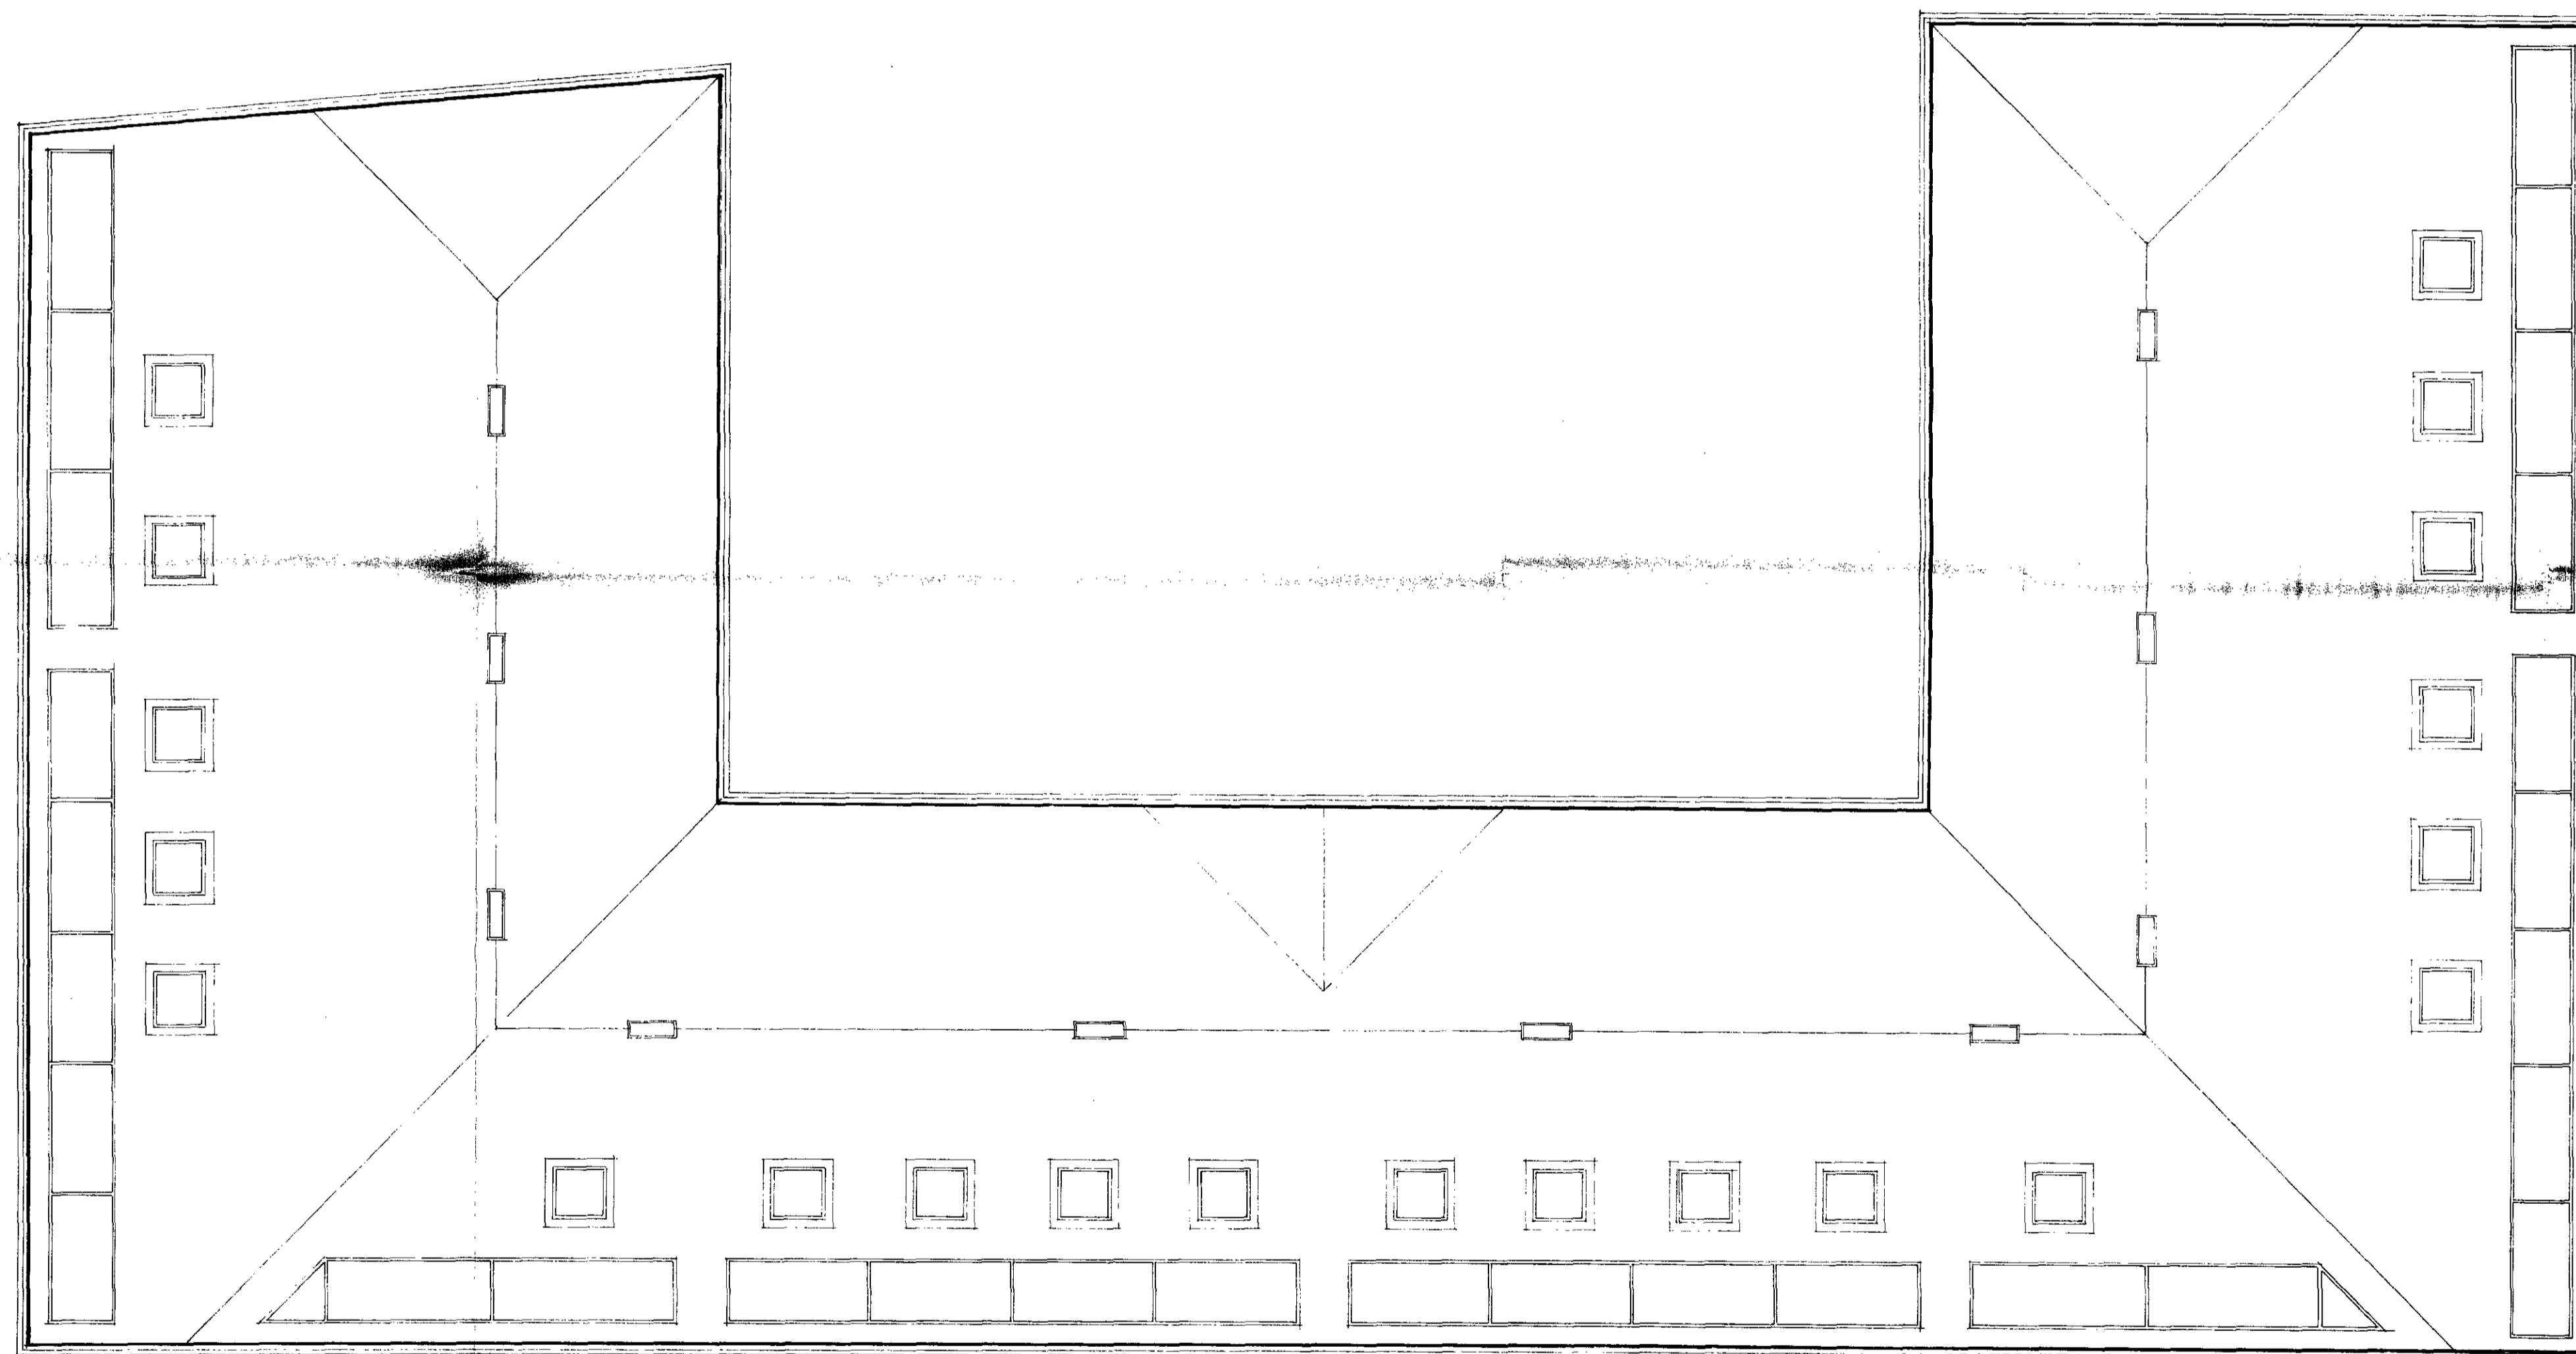

ROOF PLAN.


LONDON BOROUGH OF CAMDEN
PLANNING AND TRANSPORT
DEPARTMENT
16 JUL 1990
RECEIVED

TP9003346

Rev.	MAR 1989
PANTELLI MITCHELL & ASSOCIATES 01-341 6960	
29 Park Road London N8 8TE	
Job Title	REAR TO — 10 ASHAM STREET, LONDON NW 5.
Drawing Title	ROOF PLAN.
Dwg. No.	PMA/JM/05.
Scale	1 / 100.
Rev.	
Job No.	


NOTES.

All dimensions to be checked on site and not scaled from this drawing.

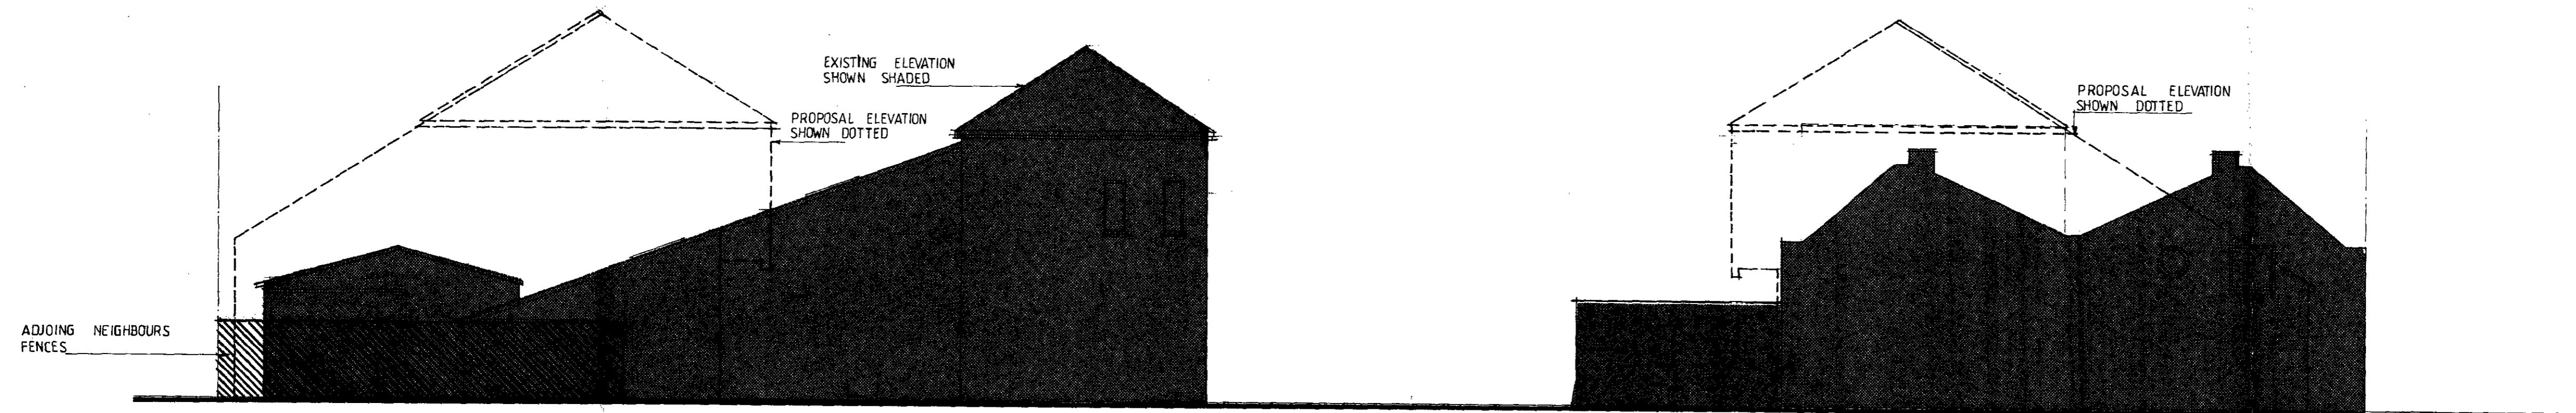


FRONT ELEVATION

LONDON BOROUGH OF CAMDEN
PLANNING AND TRANSPORT
DEPARTMENT
16 JUL 1990
RECEIVED

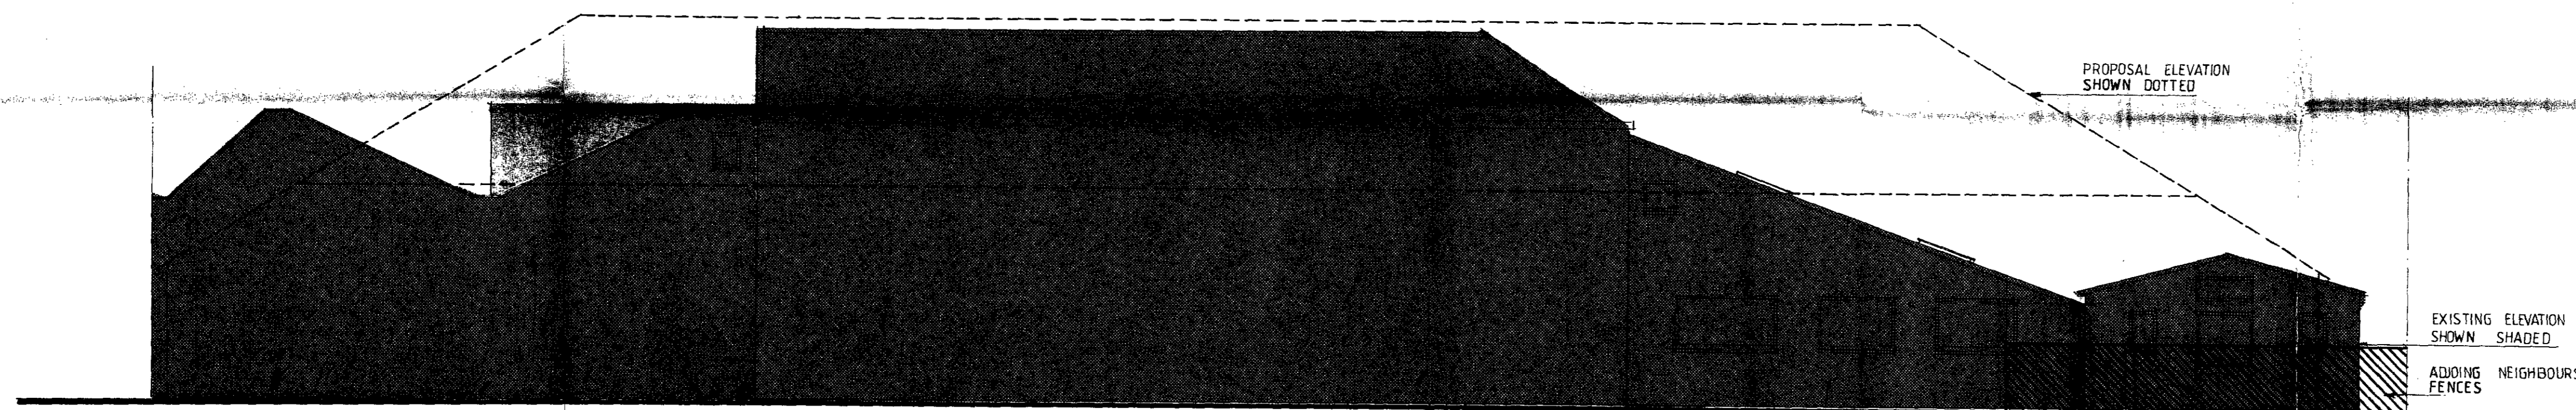

REAR ELEVATION

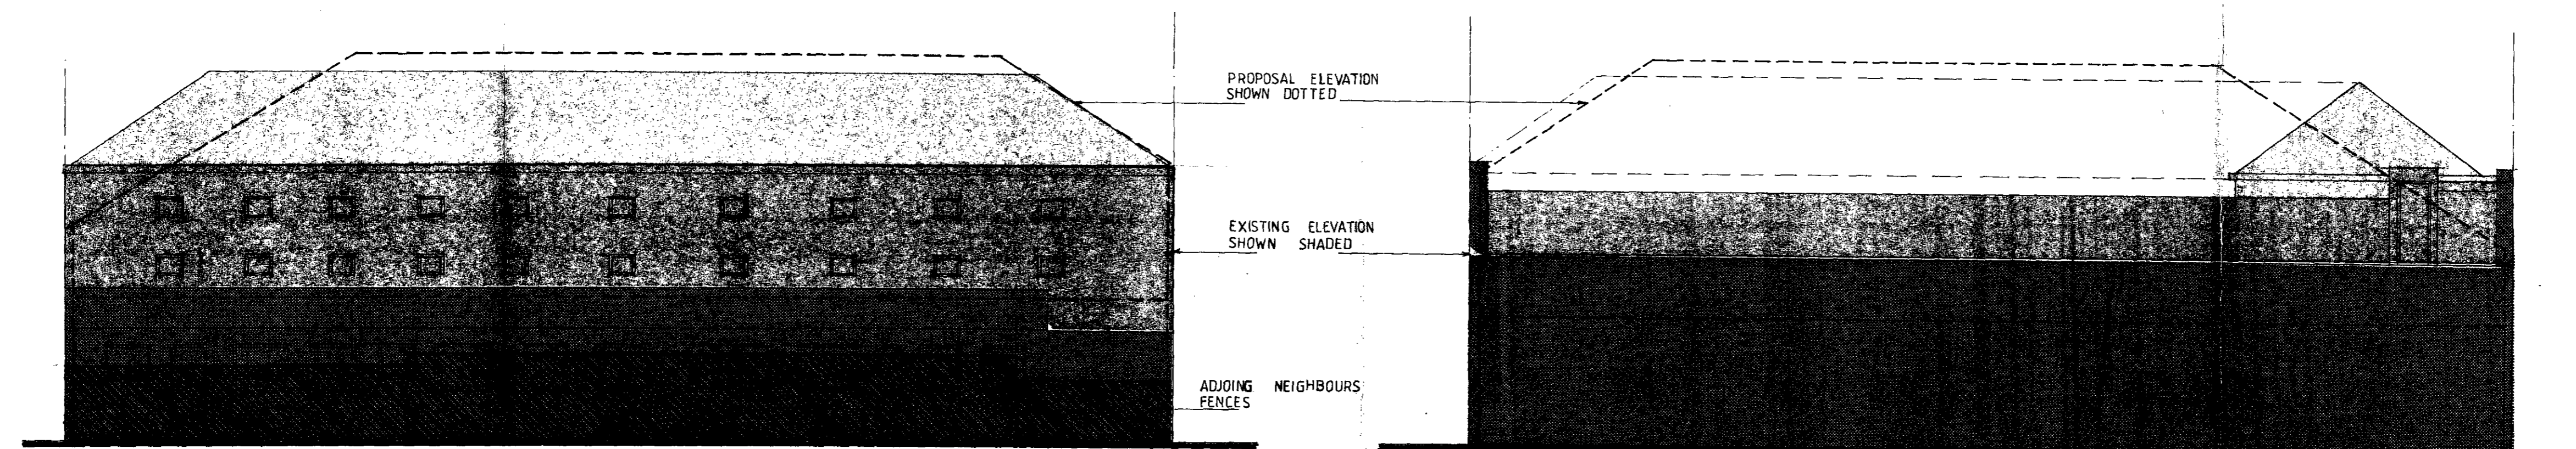

SIDE ELEVATION (EAST)


SIDE ELEVATION (WEST)

TP 9 003 346

Rev.	
PANTELLI MITCHELL & ASSOCIATES 01-341 6960	
29 Park Road London N8 8TE	
Job Title	REAR TO 10 ASCHAM STR. LONDON NW5
Drawing Title	EXISTING & PROPOSAL ELEVATIONS
Drawn No.	PMA/JM/06
Scale	

NOTES.

All dimensions to be checked on site and not scaled from this drawing.

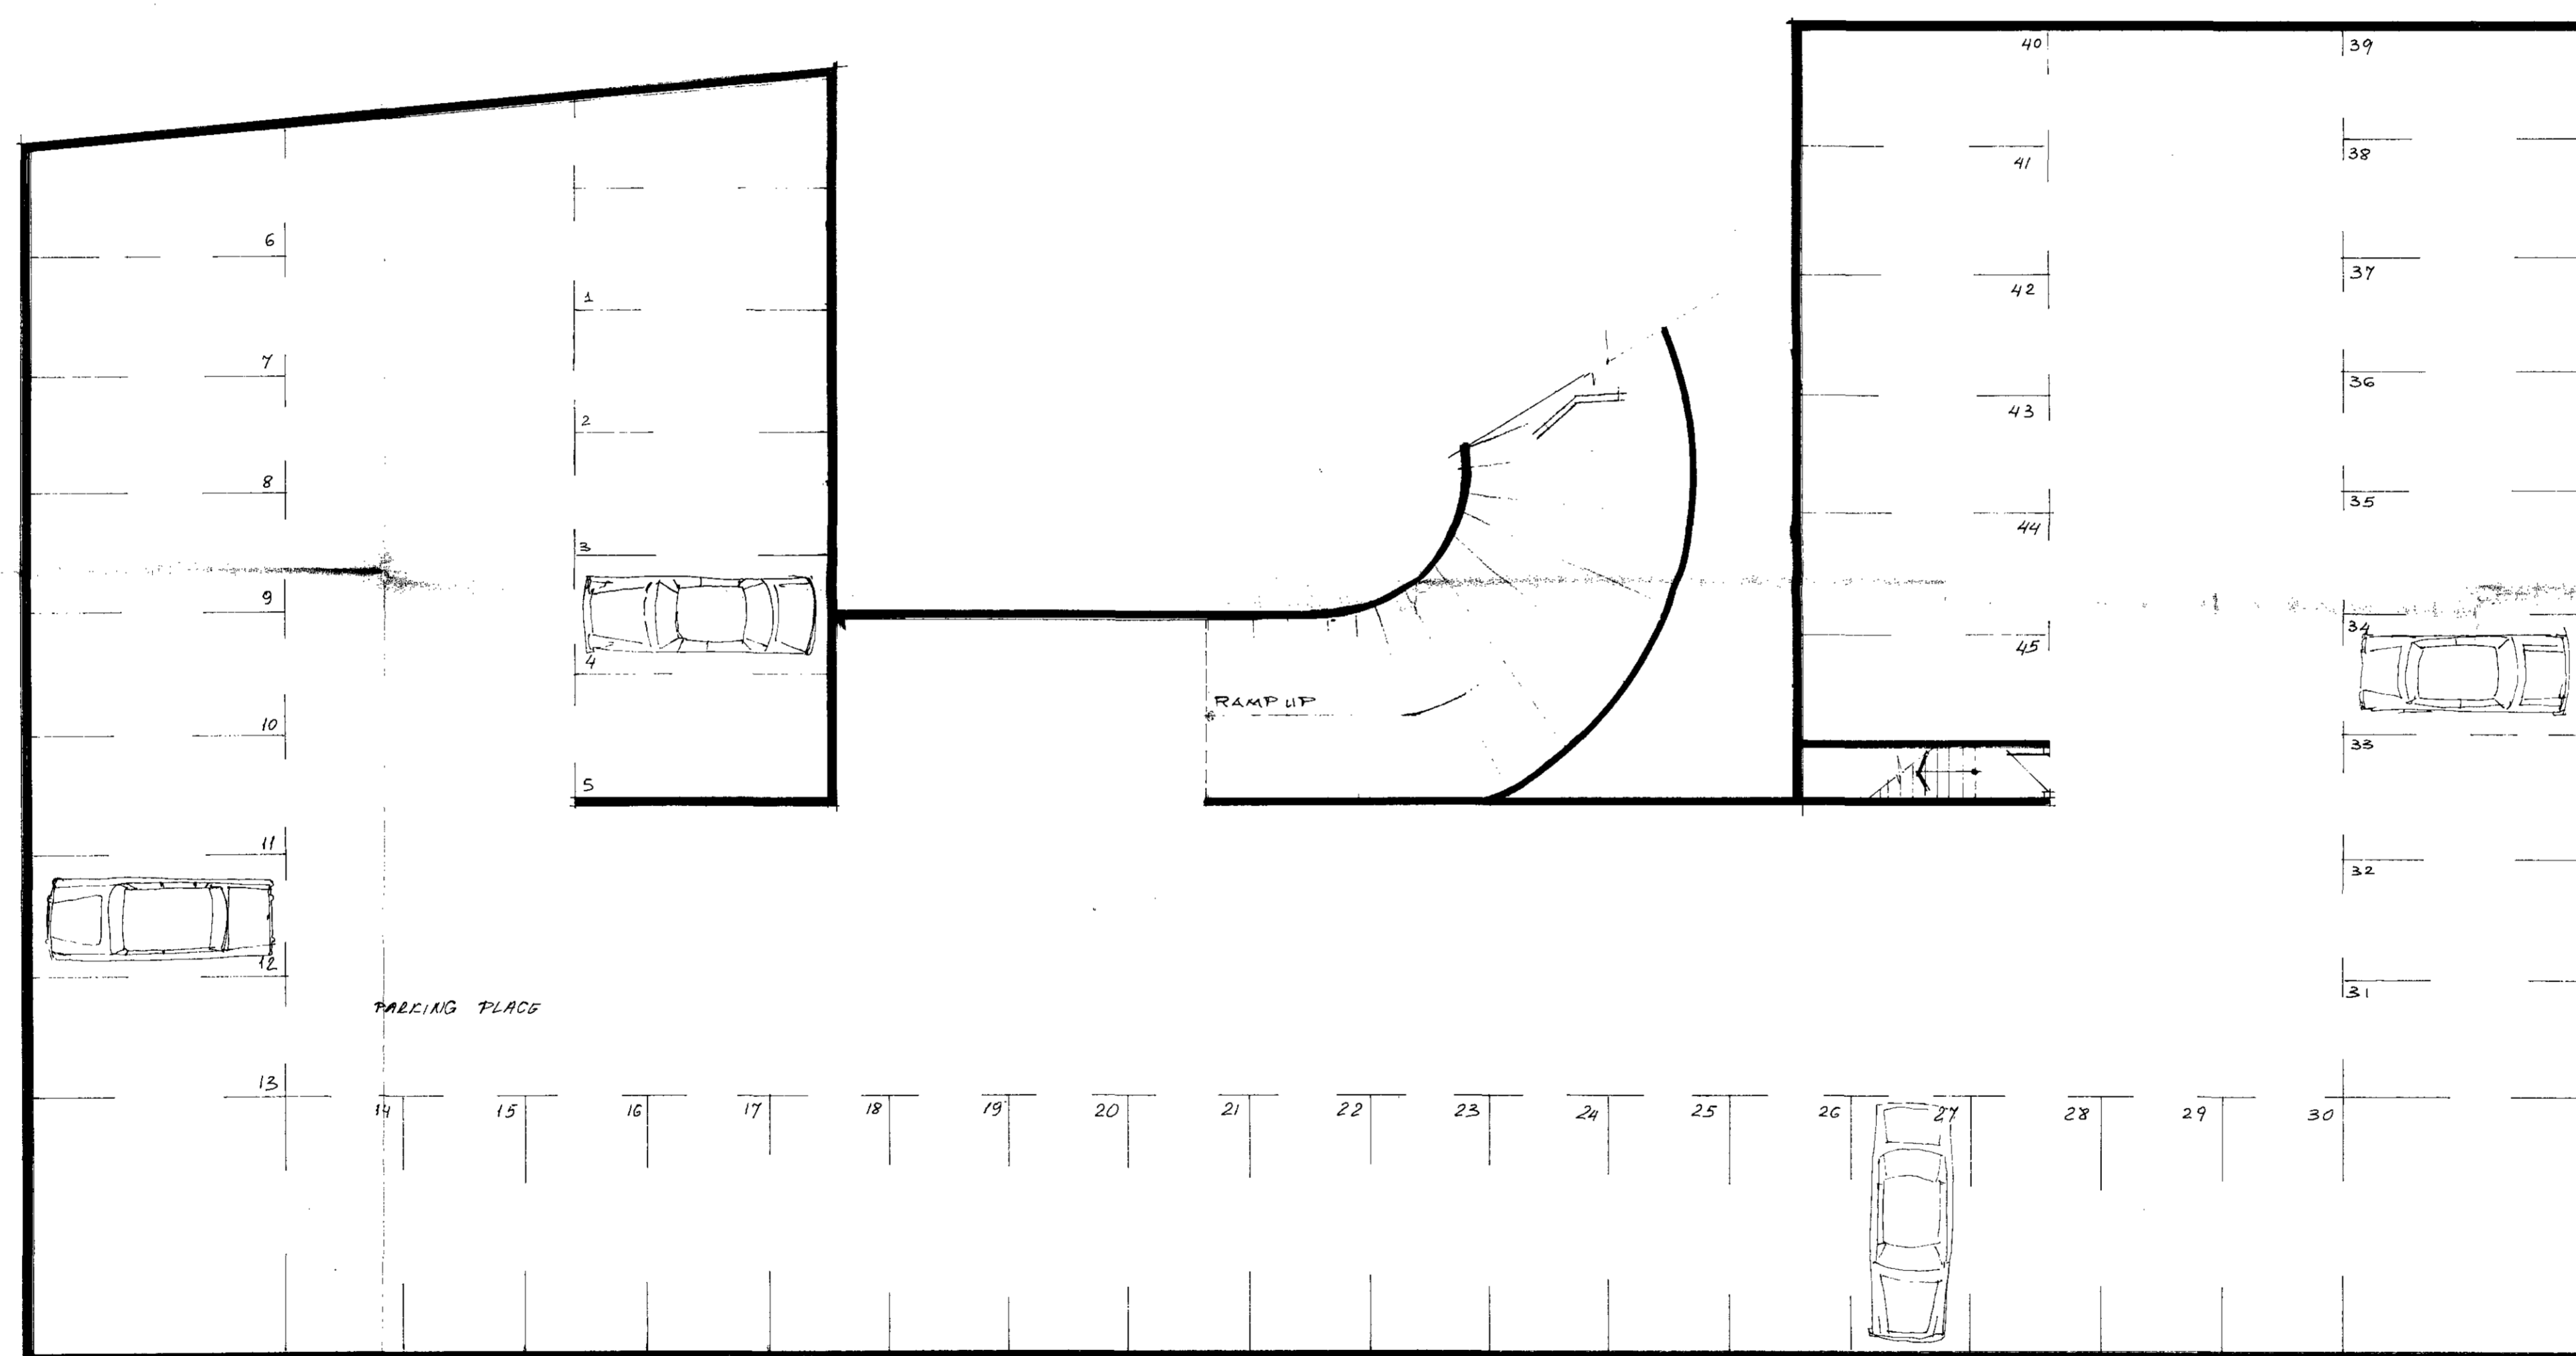

LONDON BOROUGH OF CAMDEN
 PLANNING AND TRANSPORT
 DEPARTMENT
 16.11.1990
 RECEIVED

BASEMENT PLAN


TP9003346

Rev.	
PANTELLI MITCHELL & ASSOCIATES 01-341 6960 29 Park Road London N8 8TE	
Job Title REAR TO 10 ASCHAM ST. LONDON NW5.	
Drawing Title BASEMENT	
Dwg. No.	Rev.
PMA/JM/07	
Scale	Job No.
1:100	

NOTES.

All dimensions to be checked on site and not scaled from this drawing.

LONDON BOROUGH OF CAMDEN
PLANNING AND TRANSPORT
DEPARTMENT
16 11 1999
RECEIVED

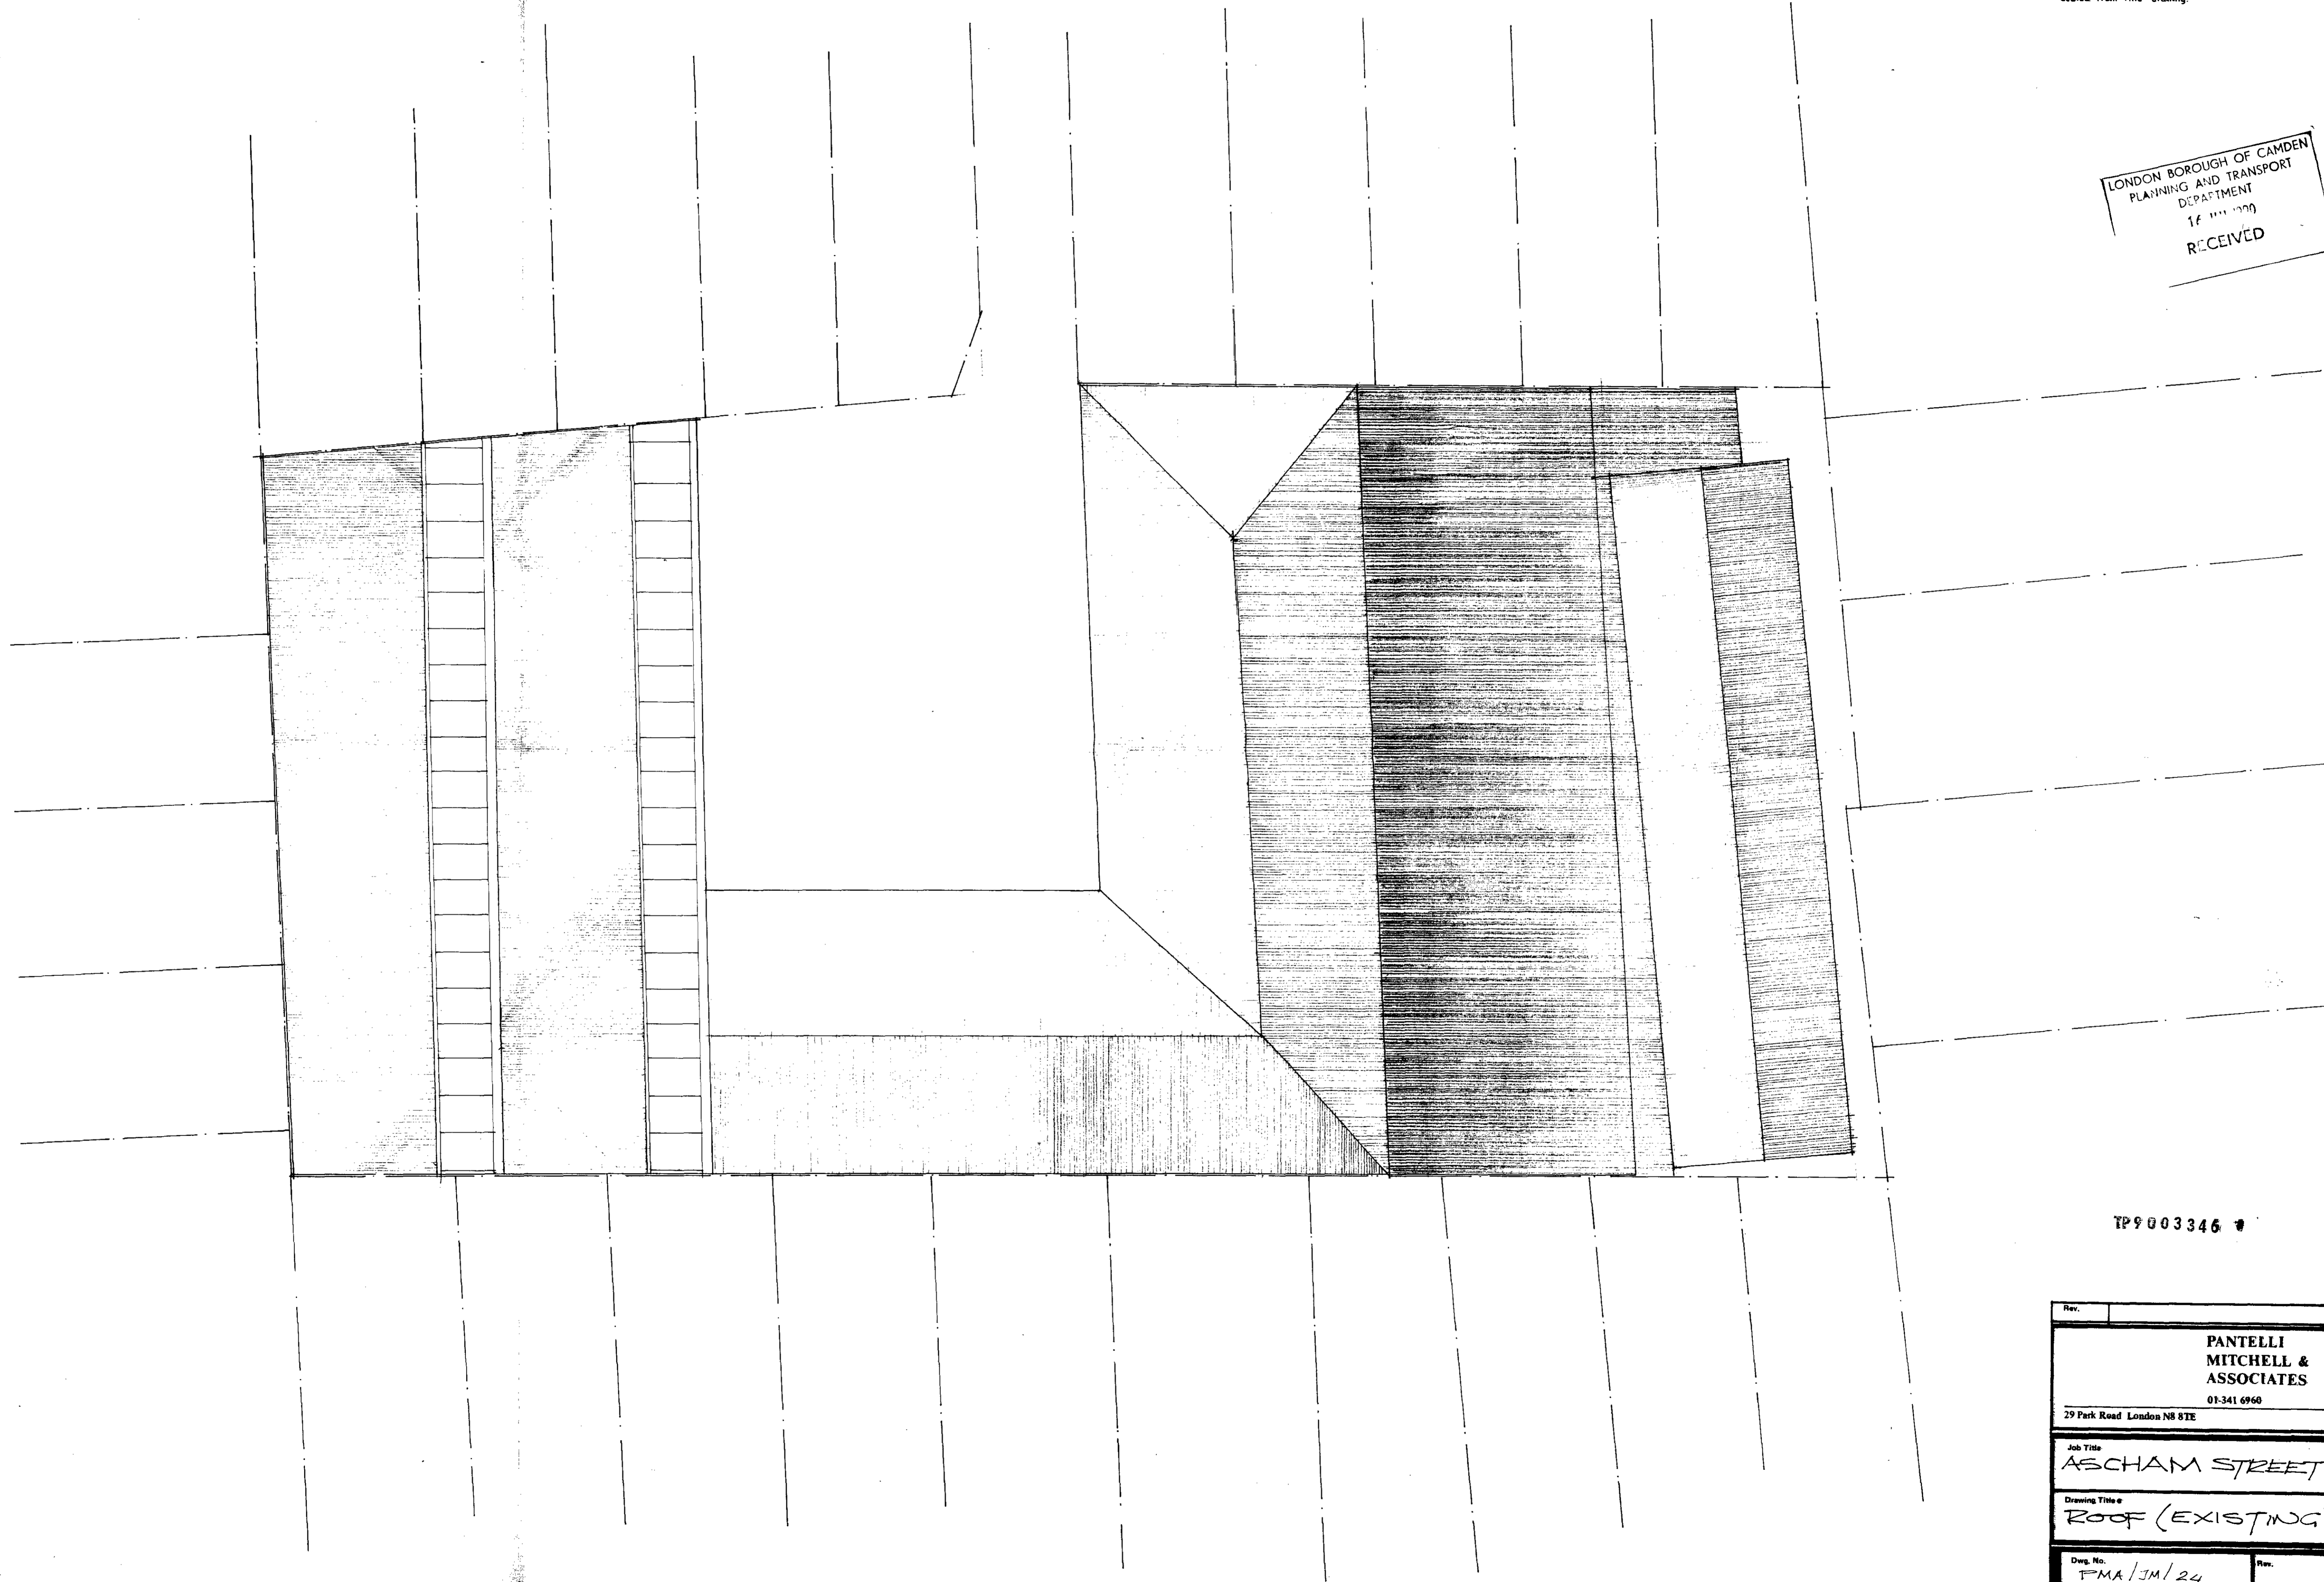

TP9003346

Rev.	
PANTELLI MITCHELL & ASSOCIATES 01-341 6960	
29 Park Road London N8 8TE	
Job Title ASCHAM STREET	
Drawing Title ROOF (EXISTING)	
Dwg. No. FMA/JM/24	Rev.
Scale 1:100	Job No.