

REVISIONS			
DATE	NOTES	INT	No.



SCHEME SUBMITTED DEC. 1974
 APPROVED SCHEME
 PROPOSED REVISION TO SUBMITTED SCHEME

BOUNDARY

4.3.80


PART ELEVATION 1:50
 CT. YARD EAST
 OTHER SIDE IS SAME BUT HANDED

ELEVATION 'Y'

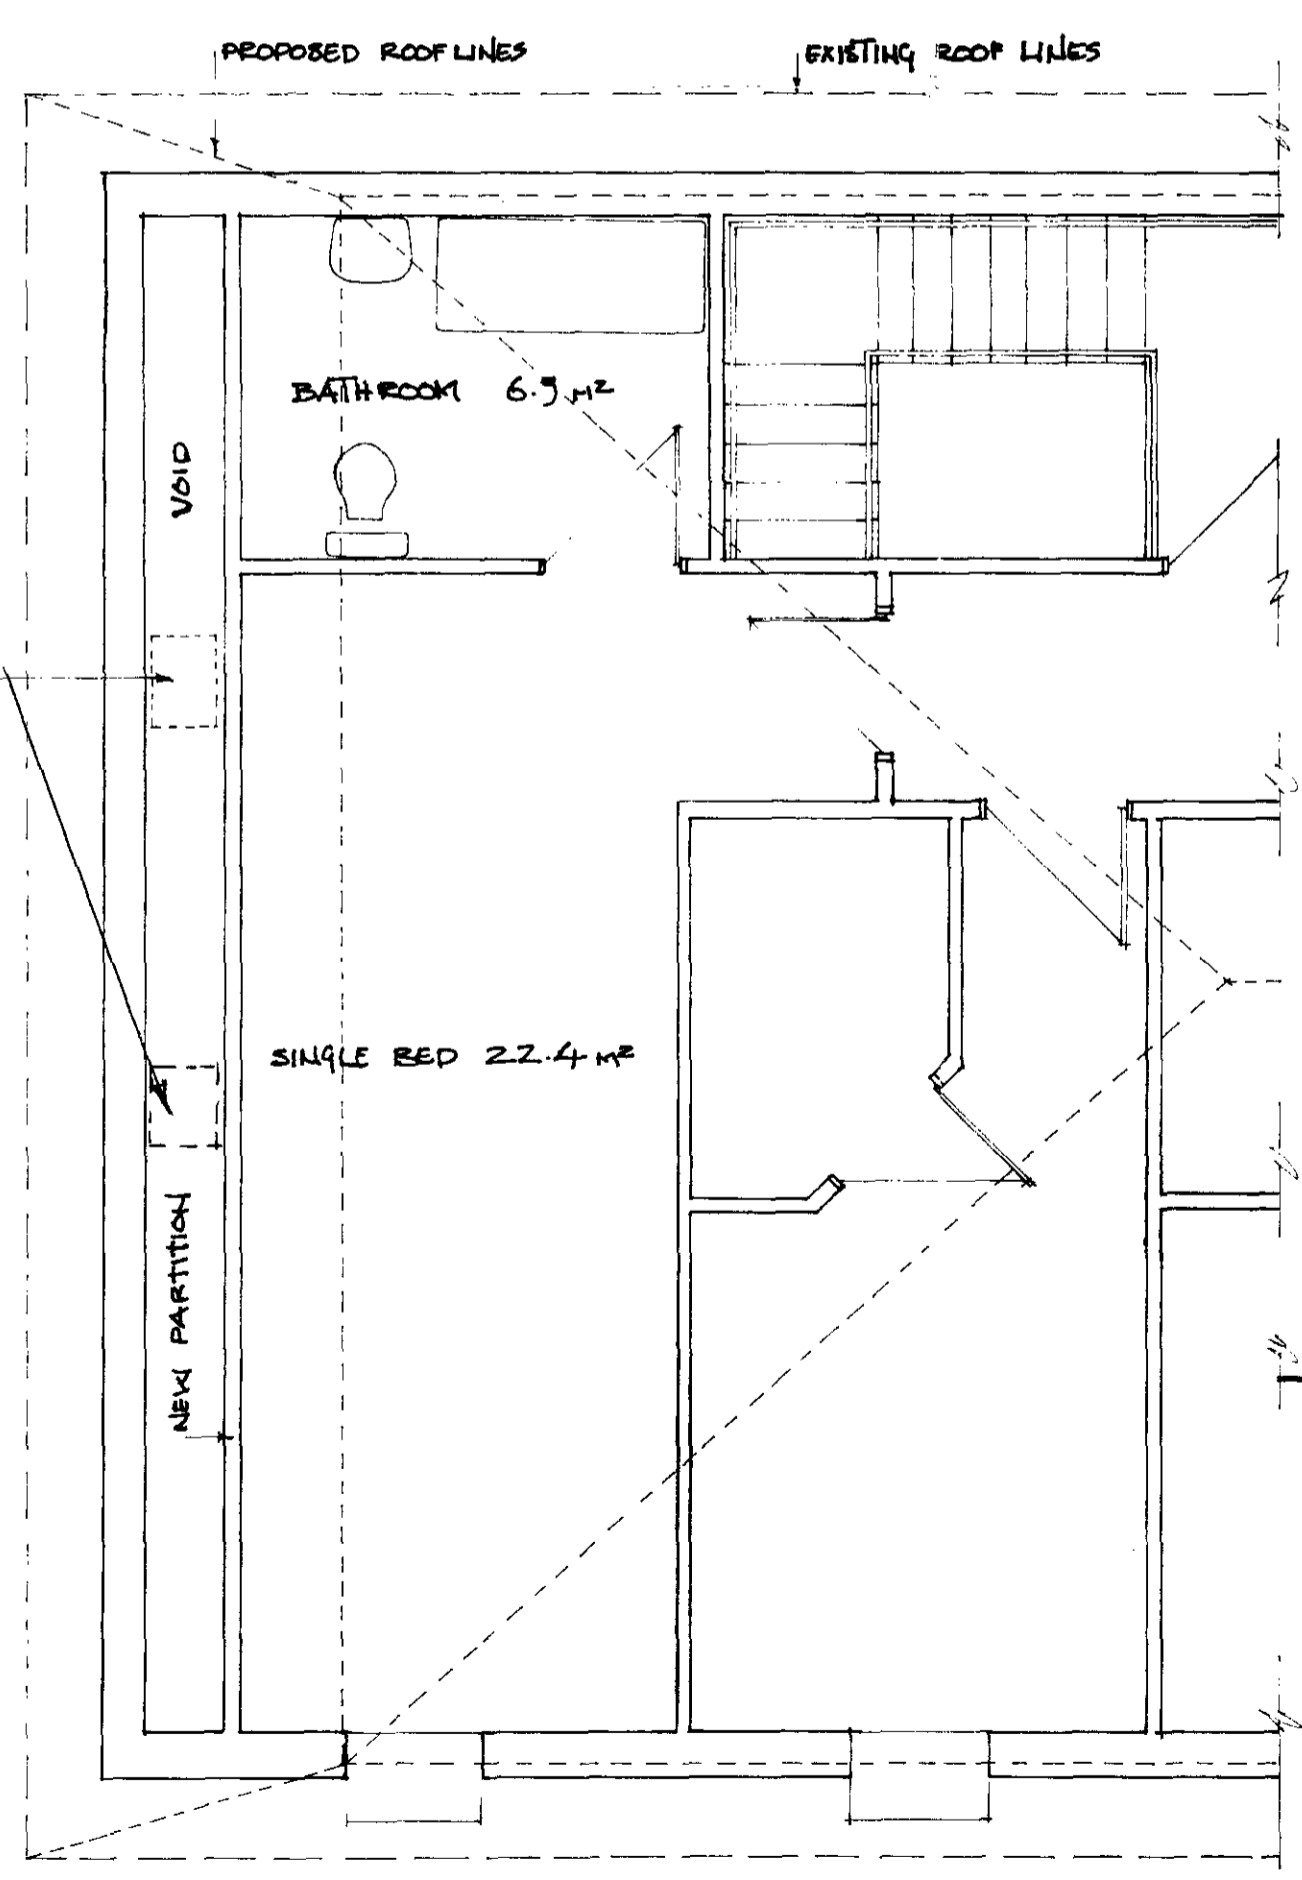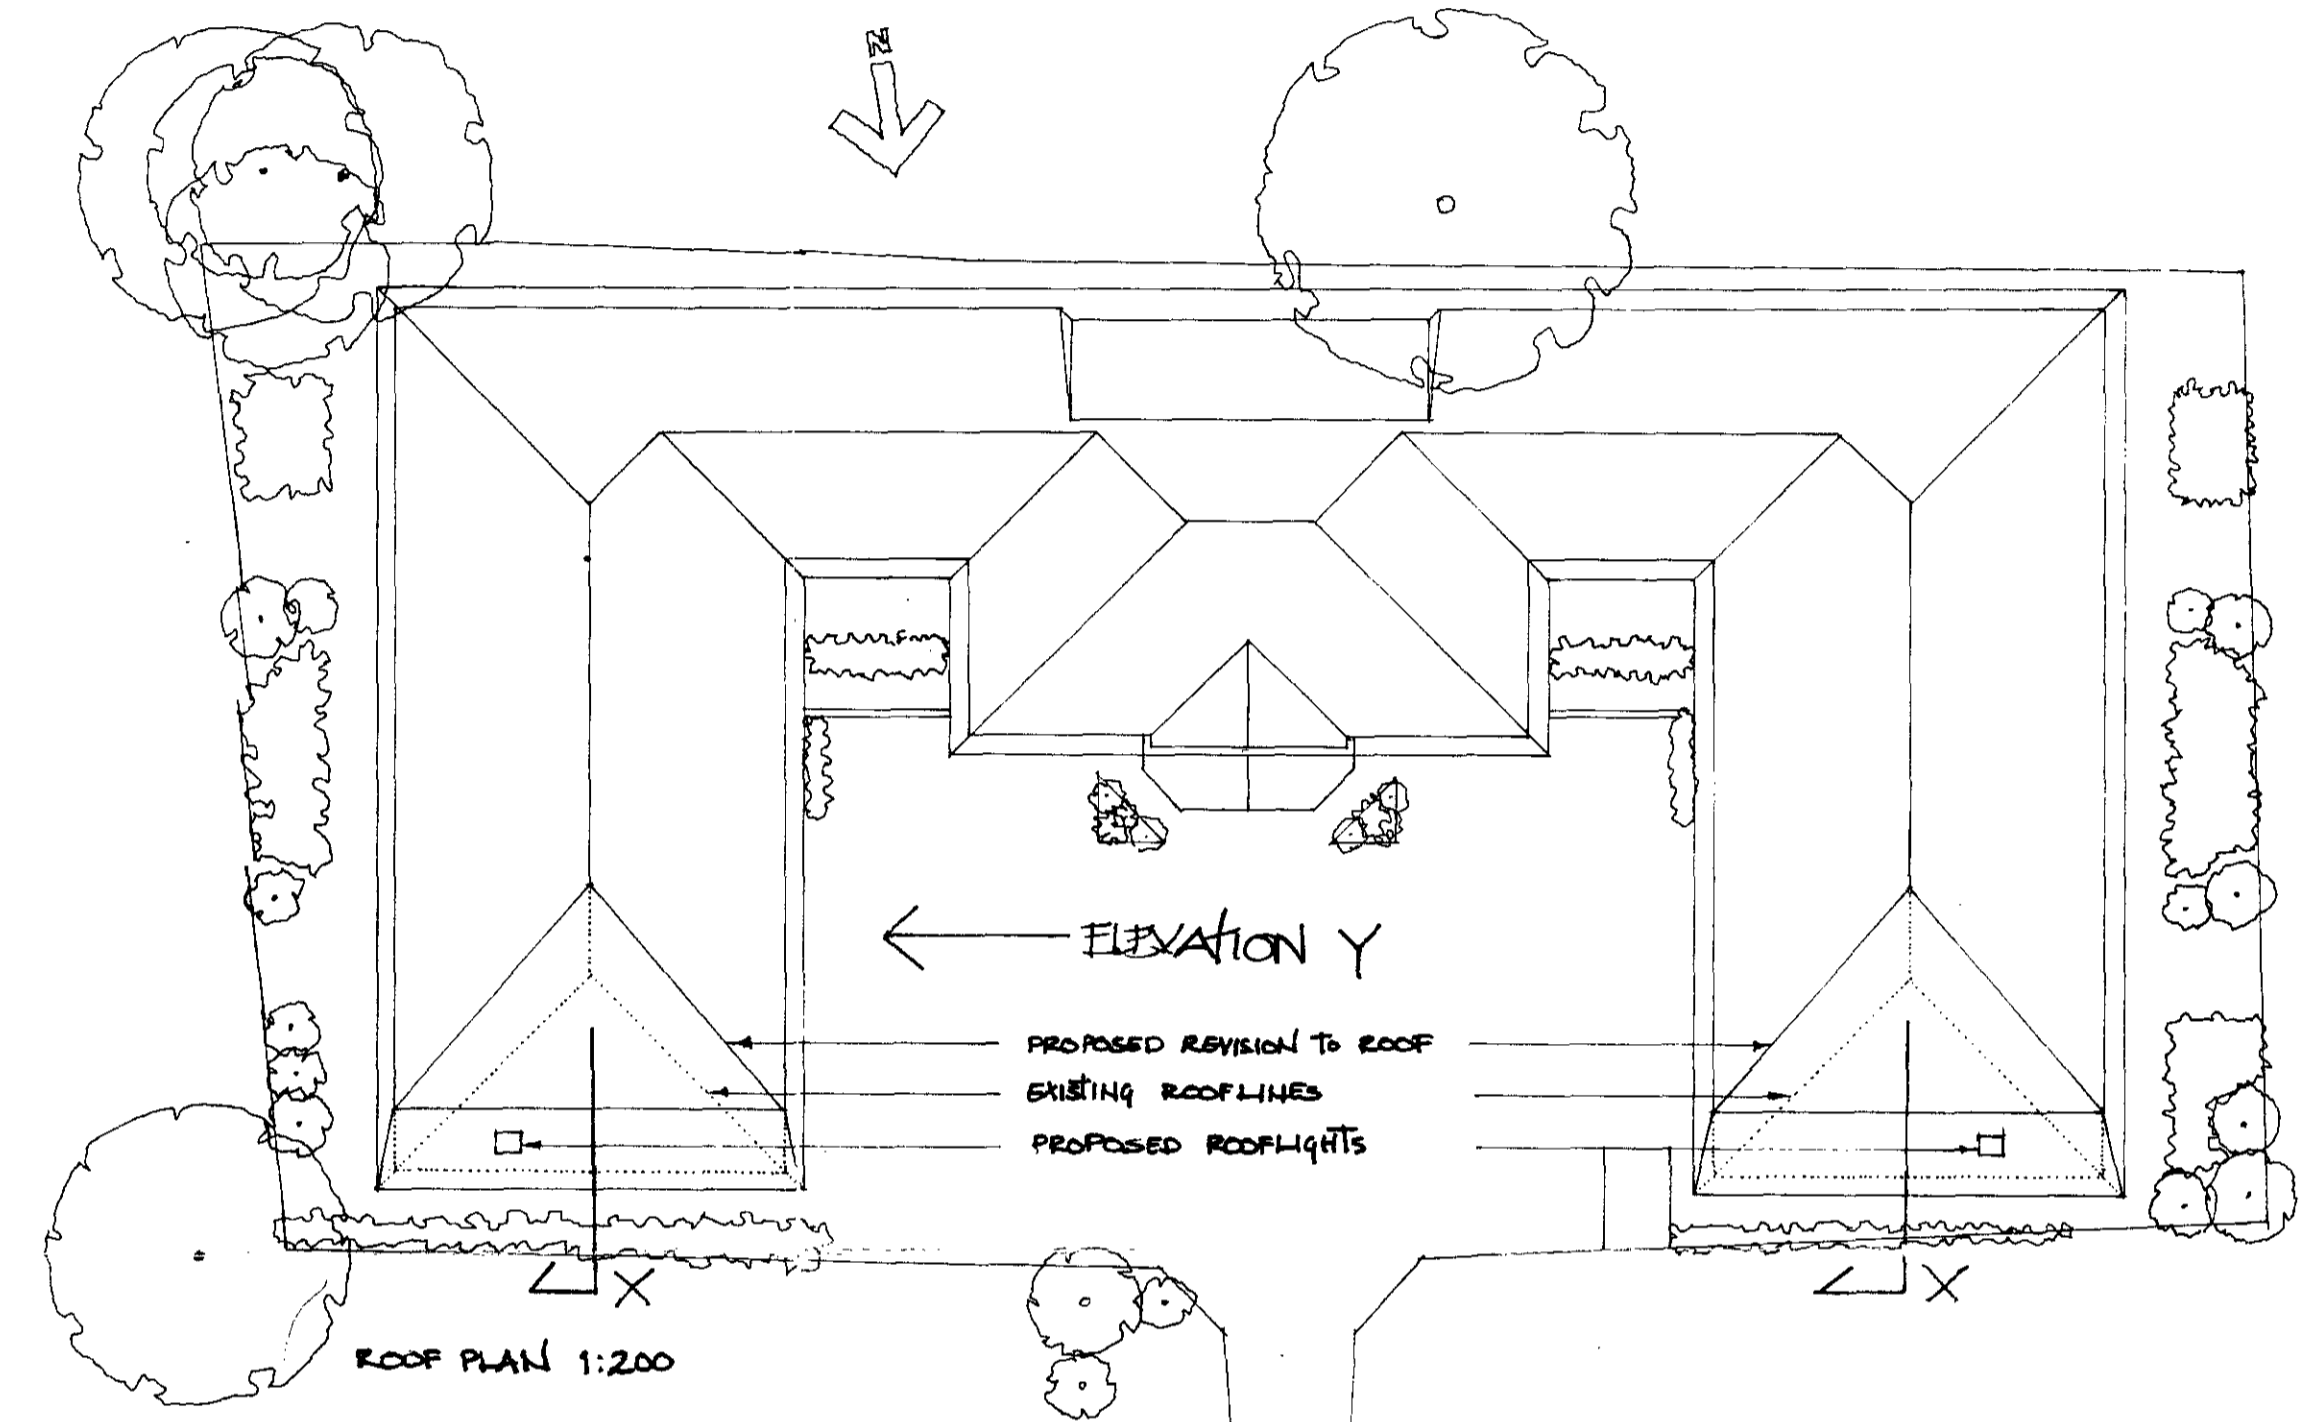

PART 2nd FLOOR PLAN 1:50

PROPOSED ROOFLIGHT WITH OBSCURE GLASS

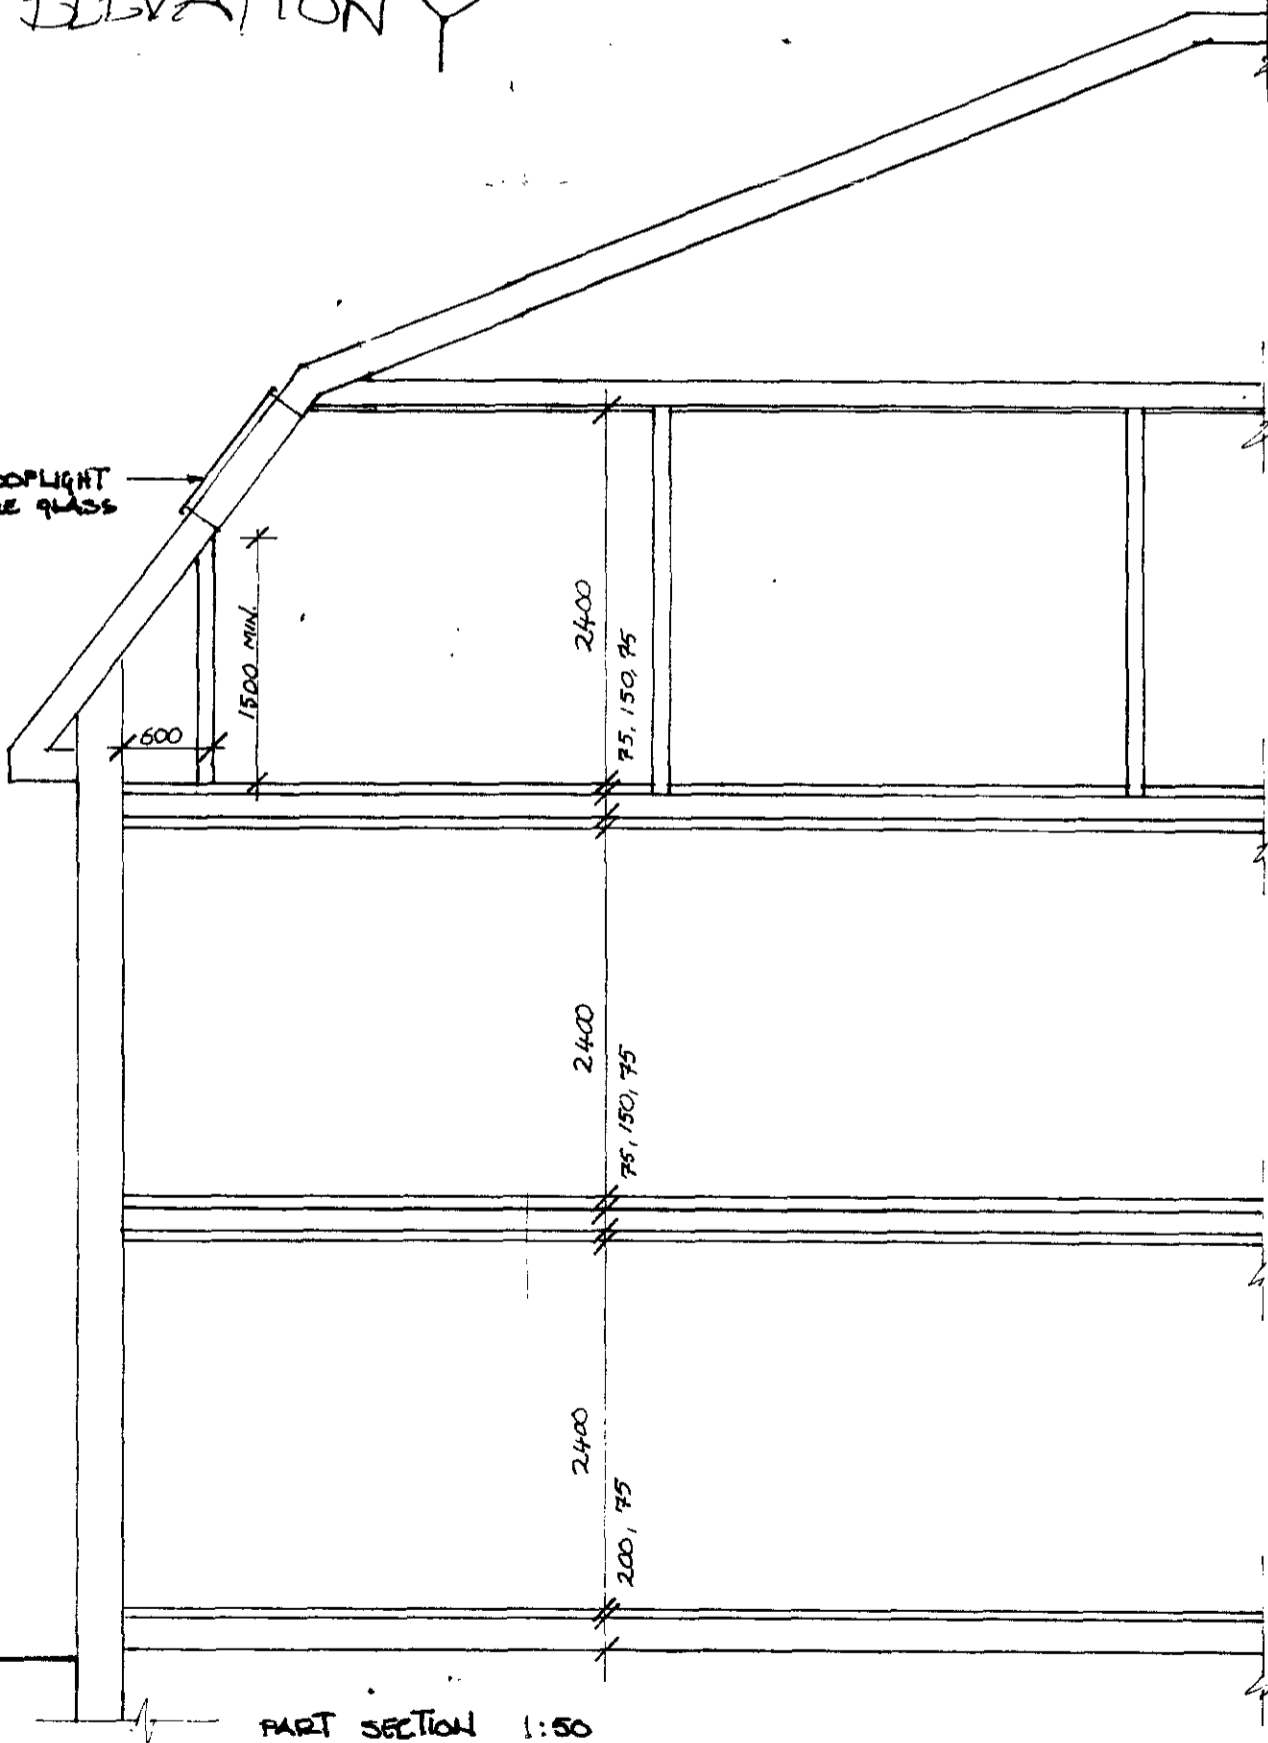


Howard Fairbairn
 LONDON BOROUGH OF LAMDEN
 TOWN AND COUNTRY PLANNING ACTS
 03 JUN 1995
 PLANS APPROVED
 ON BEHALF OF THE COUNCIL

TP 0401047 R23


HOWARD, FAIRBAIRN & PARTNERS Chartered Architects			
439 London Road, Croydon, Surrey CR0 3PF		tel: 081-665 5252 fax: 081-665 6252	
CROYDON	WREXHAM	PARIS	
CLIENT ASCHAM COMMUNITY CARE 2000 LTD.			
PROJECT PROPOSED NURSING HOME, ASCHAM ST. NW/S			
TITLE PROPOSED REVISION TO ROOF PLAN # 2nd FLOOR END BEDROOM		DATE	
DWG No. 4254 BK 02		DRAWN	
		CHECKED	
		SCALE	

All windows to this elevation above ground floor level to be fitted with obscured glass.

All windows are double glazed softwood, Painted finish

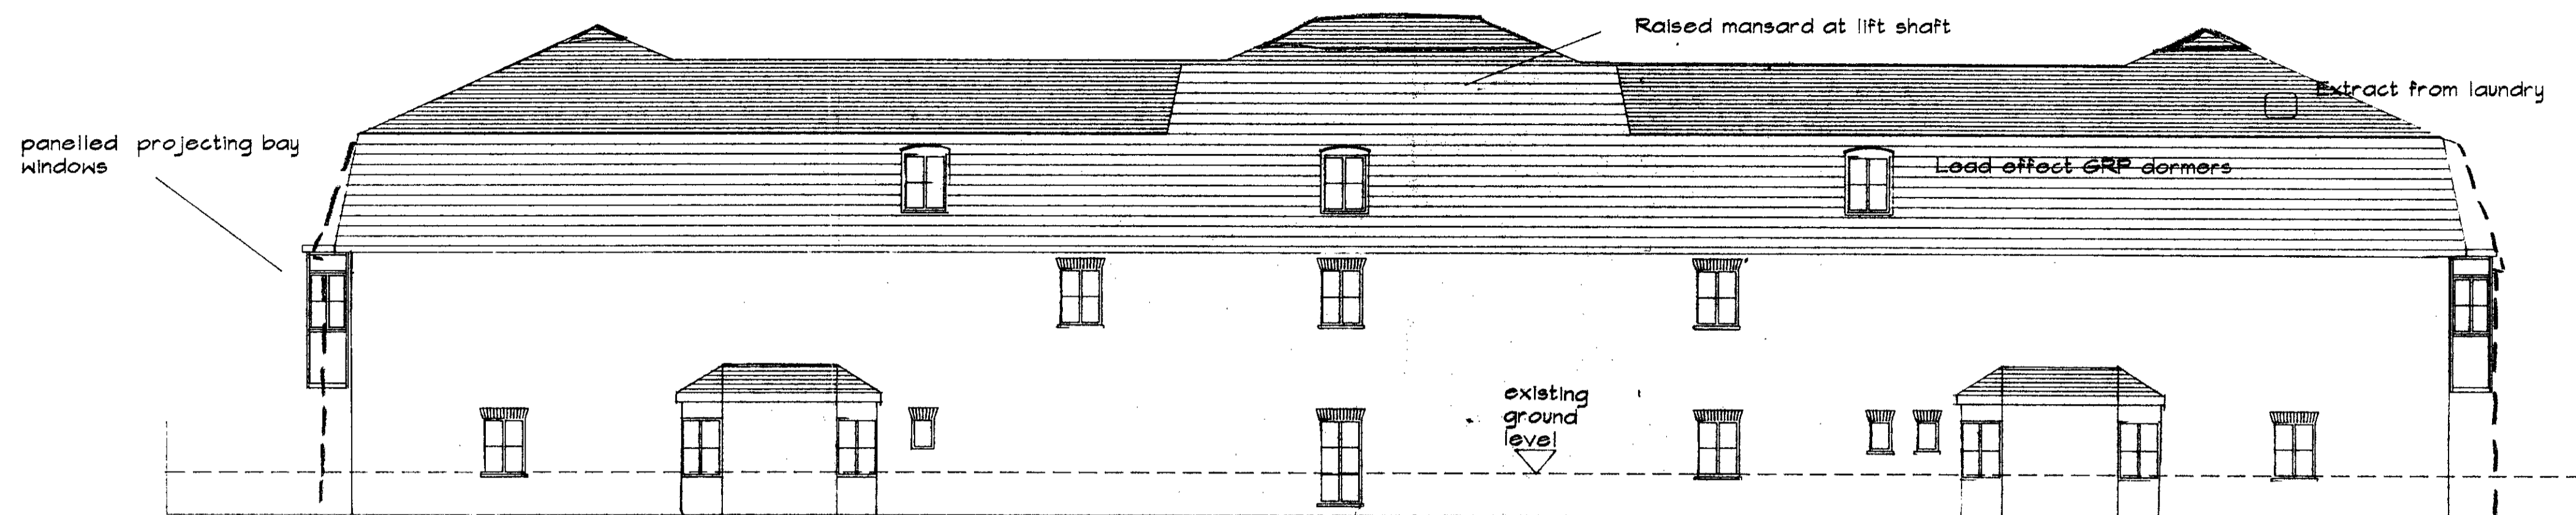

South Elevation

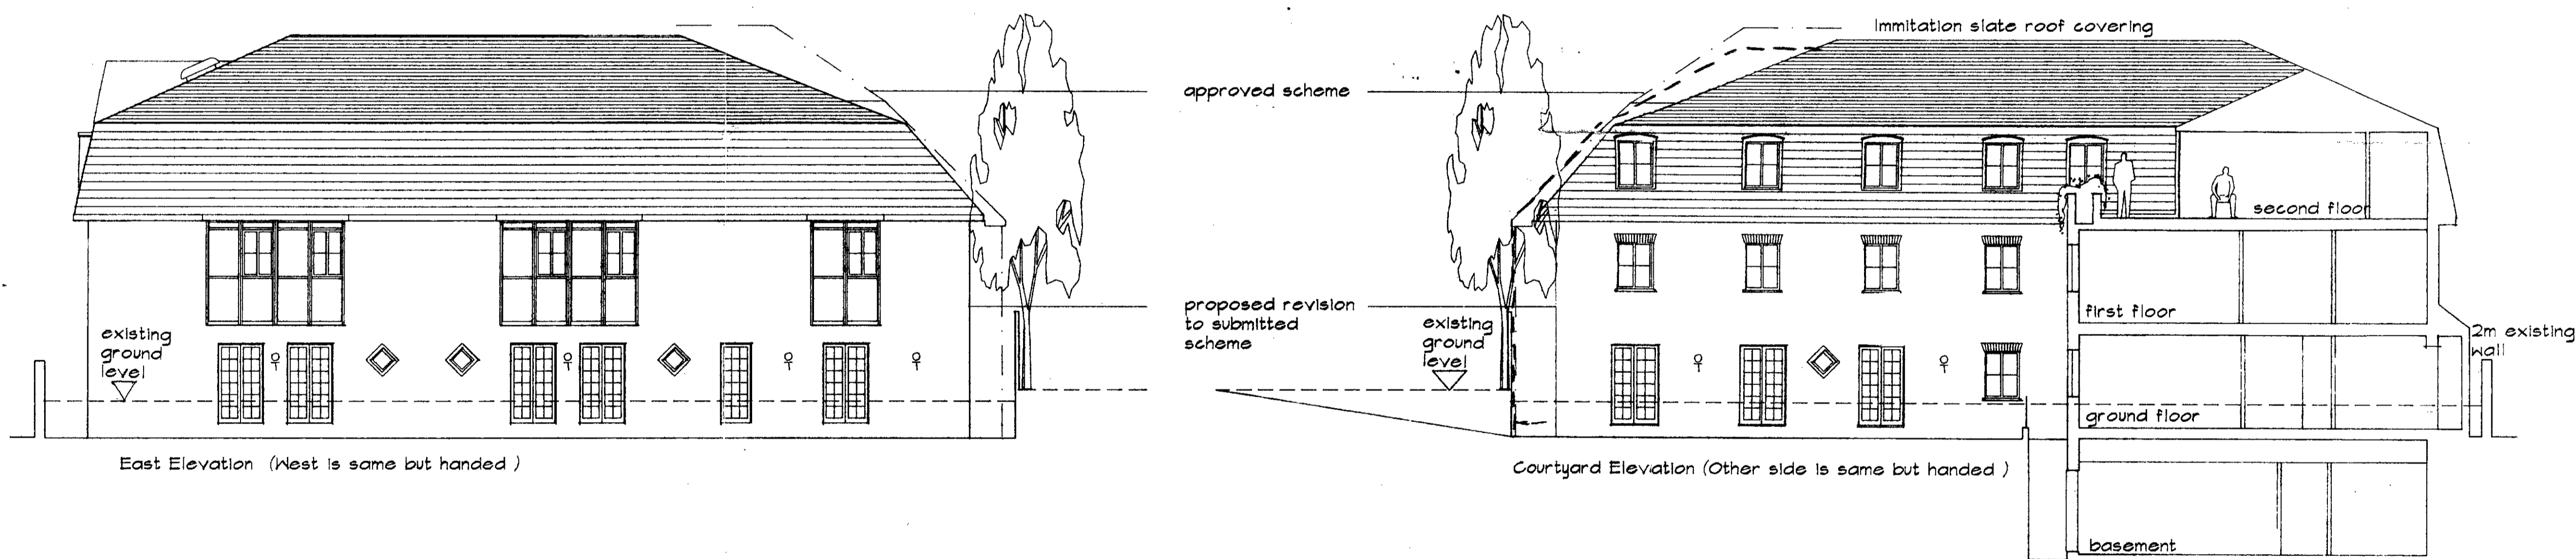

East Elevation (West is same but handed)

Courtyard Elevation (Other side is same but handed)



North Elevation

date	no.	notes	int.
11.95	A	Windows to sluce rooms on north elevations added obscure glass	LB
13.2.95	B	building lowered, obscure glass roof lights added, suspended ceiling removed - 1st & 2nd floor, roof amended	SED

TP9401947R2


TP14010172

HOWARD FAIRBAIN & PARTNERS
ARCHITECTS
Tel: 08 655 62 52 Fax: 08 655 1301
YPO: N. W. PAN

CLIENT: ASCHAM COMMUNITY CARE 2000 LTD
PROJECT: PROPOSED NURSING HOME AT ASCHAM ST. NW5
TITLE: ELEVATIONS
SCALE: 100 mm DEC 95 DRAWN: RKT COMP: DPC 4254-14

DRG No: 4254-14 3/3


All windows to this elevation above ground floor level to be fitted with obscured glass.
 All windows are double glazed softwood, Painted finish

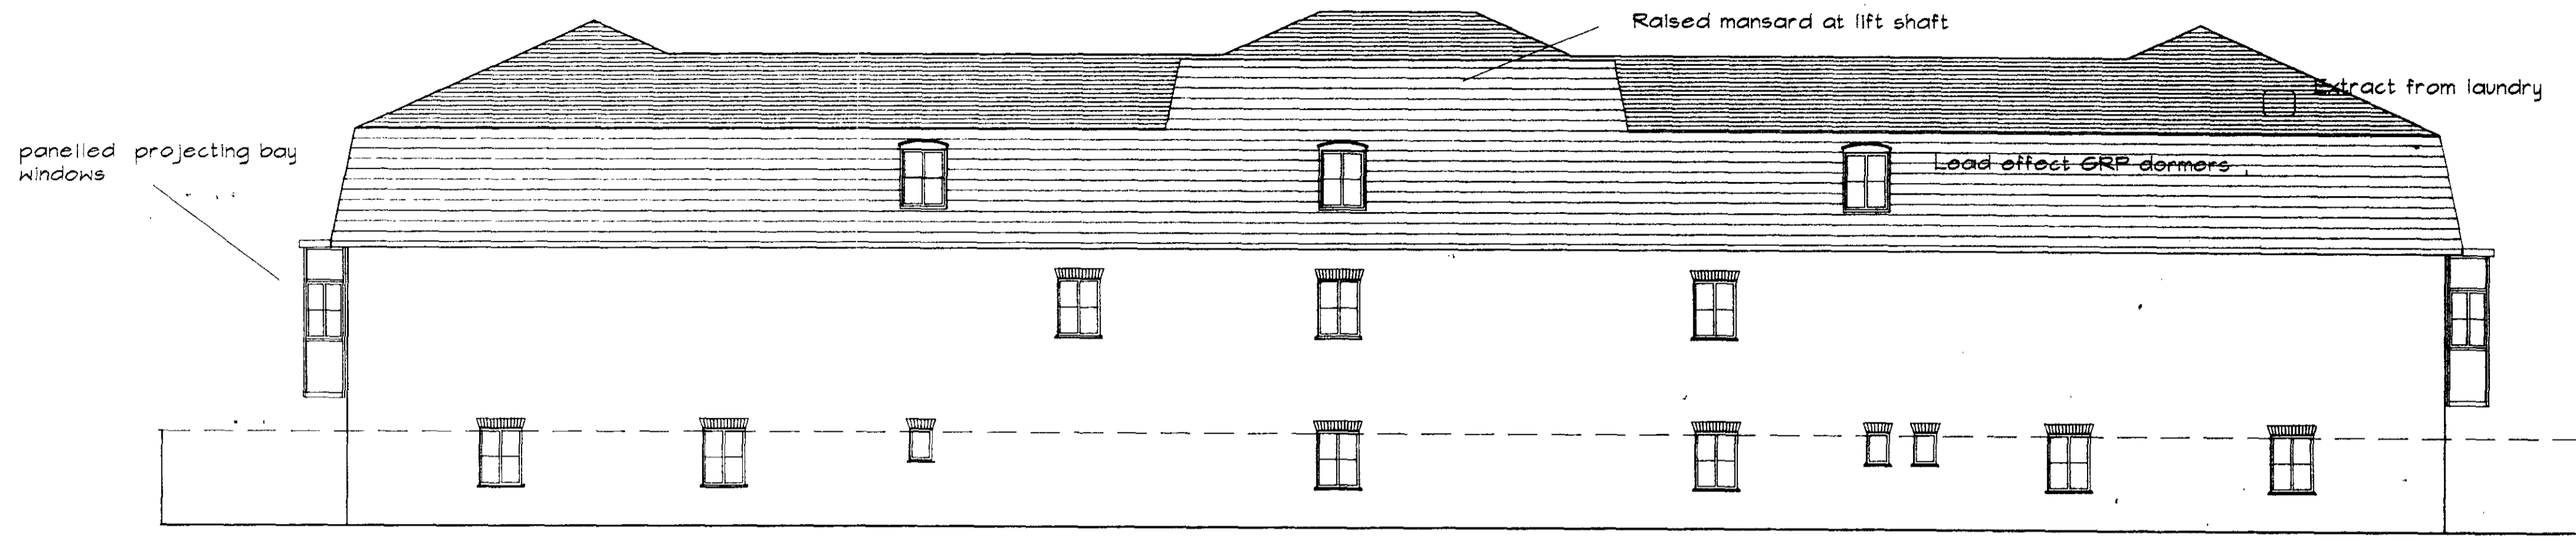

South Elevation



East Elevation (West is same but handed)

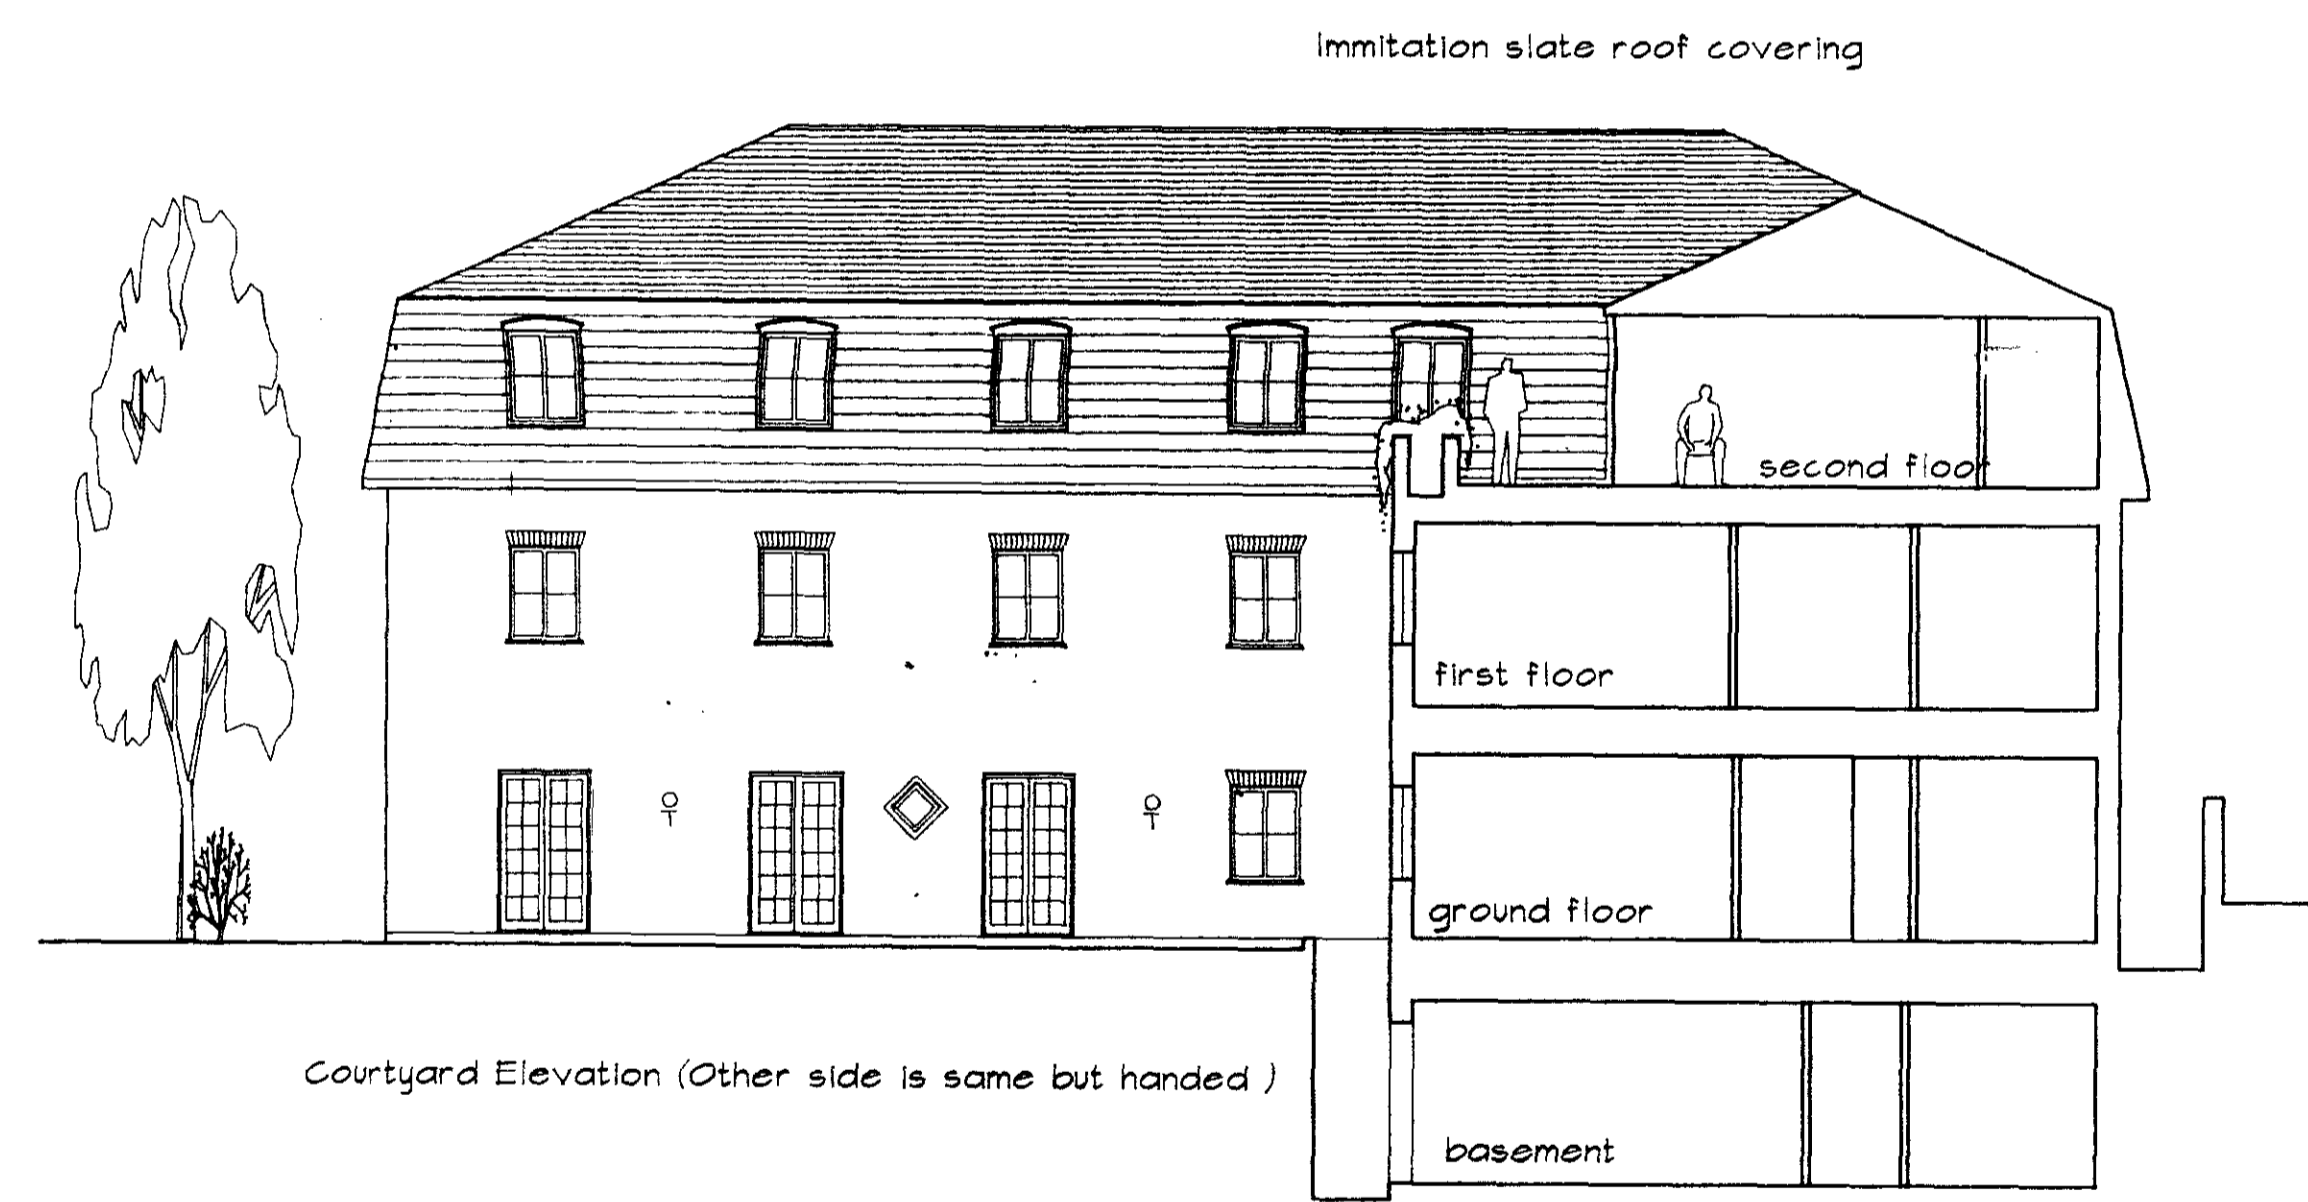

Courtyard Elevation (Other side is same but handed)



North Elevation

WINDOWS TO SLICE FLOORS ON NORTH ELEVATION ADDED (OBSCURED GLAZING)



RECEIVED
 13 JAN 1995

9401947R1

HOWARD FAIRBAIN & PARTNERS
 CHARTERED ARCHITECTS
 45 Leaden Hall Square, London EC3A 3JF Tel: 070-400-0000
 CROYDON WICKHAM PARS

CLIENT	ASCHAM COMMUNITY CARE 2000 LTD
PROJECT	PROPOSED NURSING HOME AT ASCHAM ST. NWS
TYPE	ELEVATIONS
SCALE	1:100
DATE	DEC 94
REVISED	JAN 95
NO. OF SHEETS	14
NO. OF THIS SHEET	14

4254-14

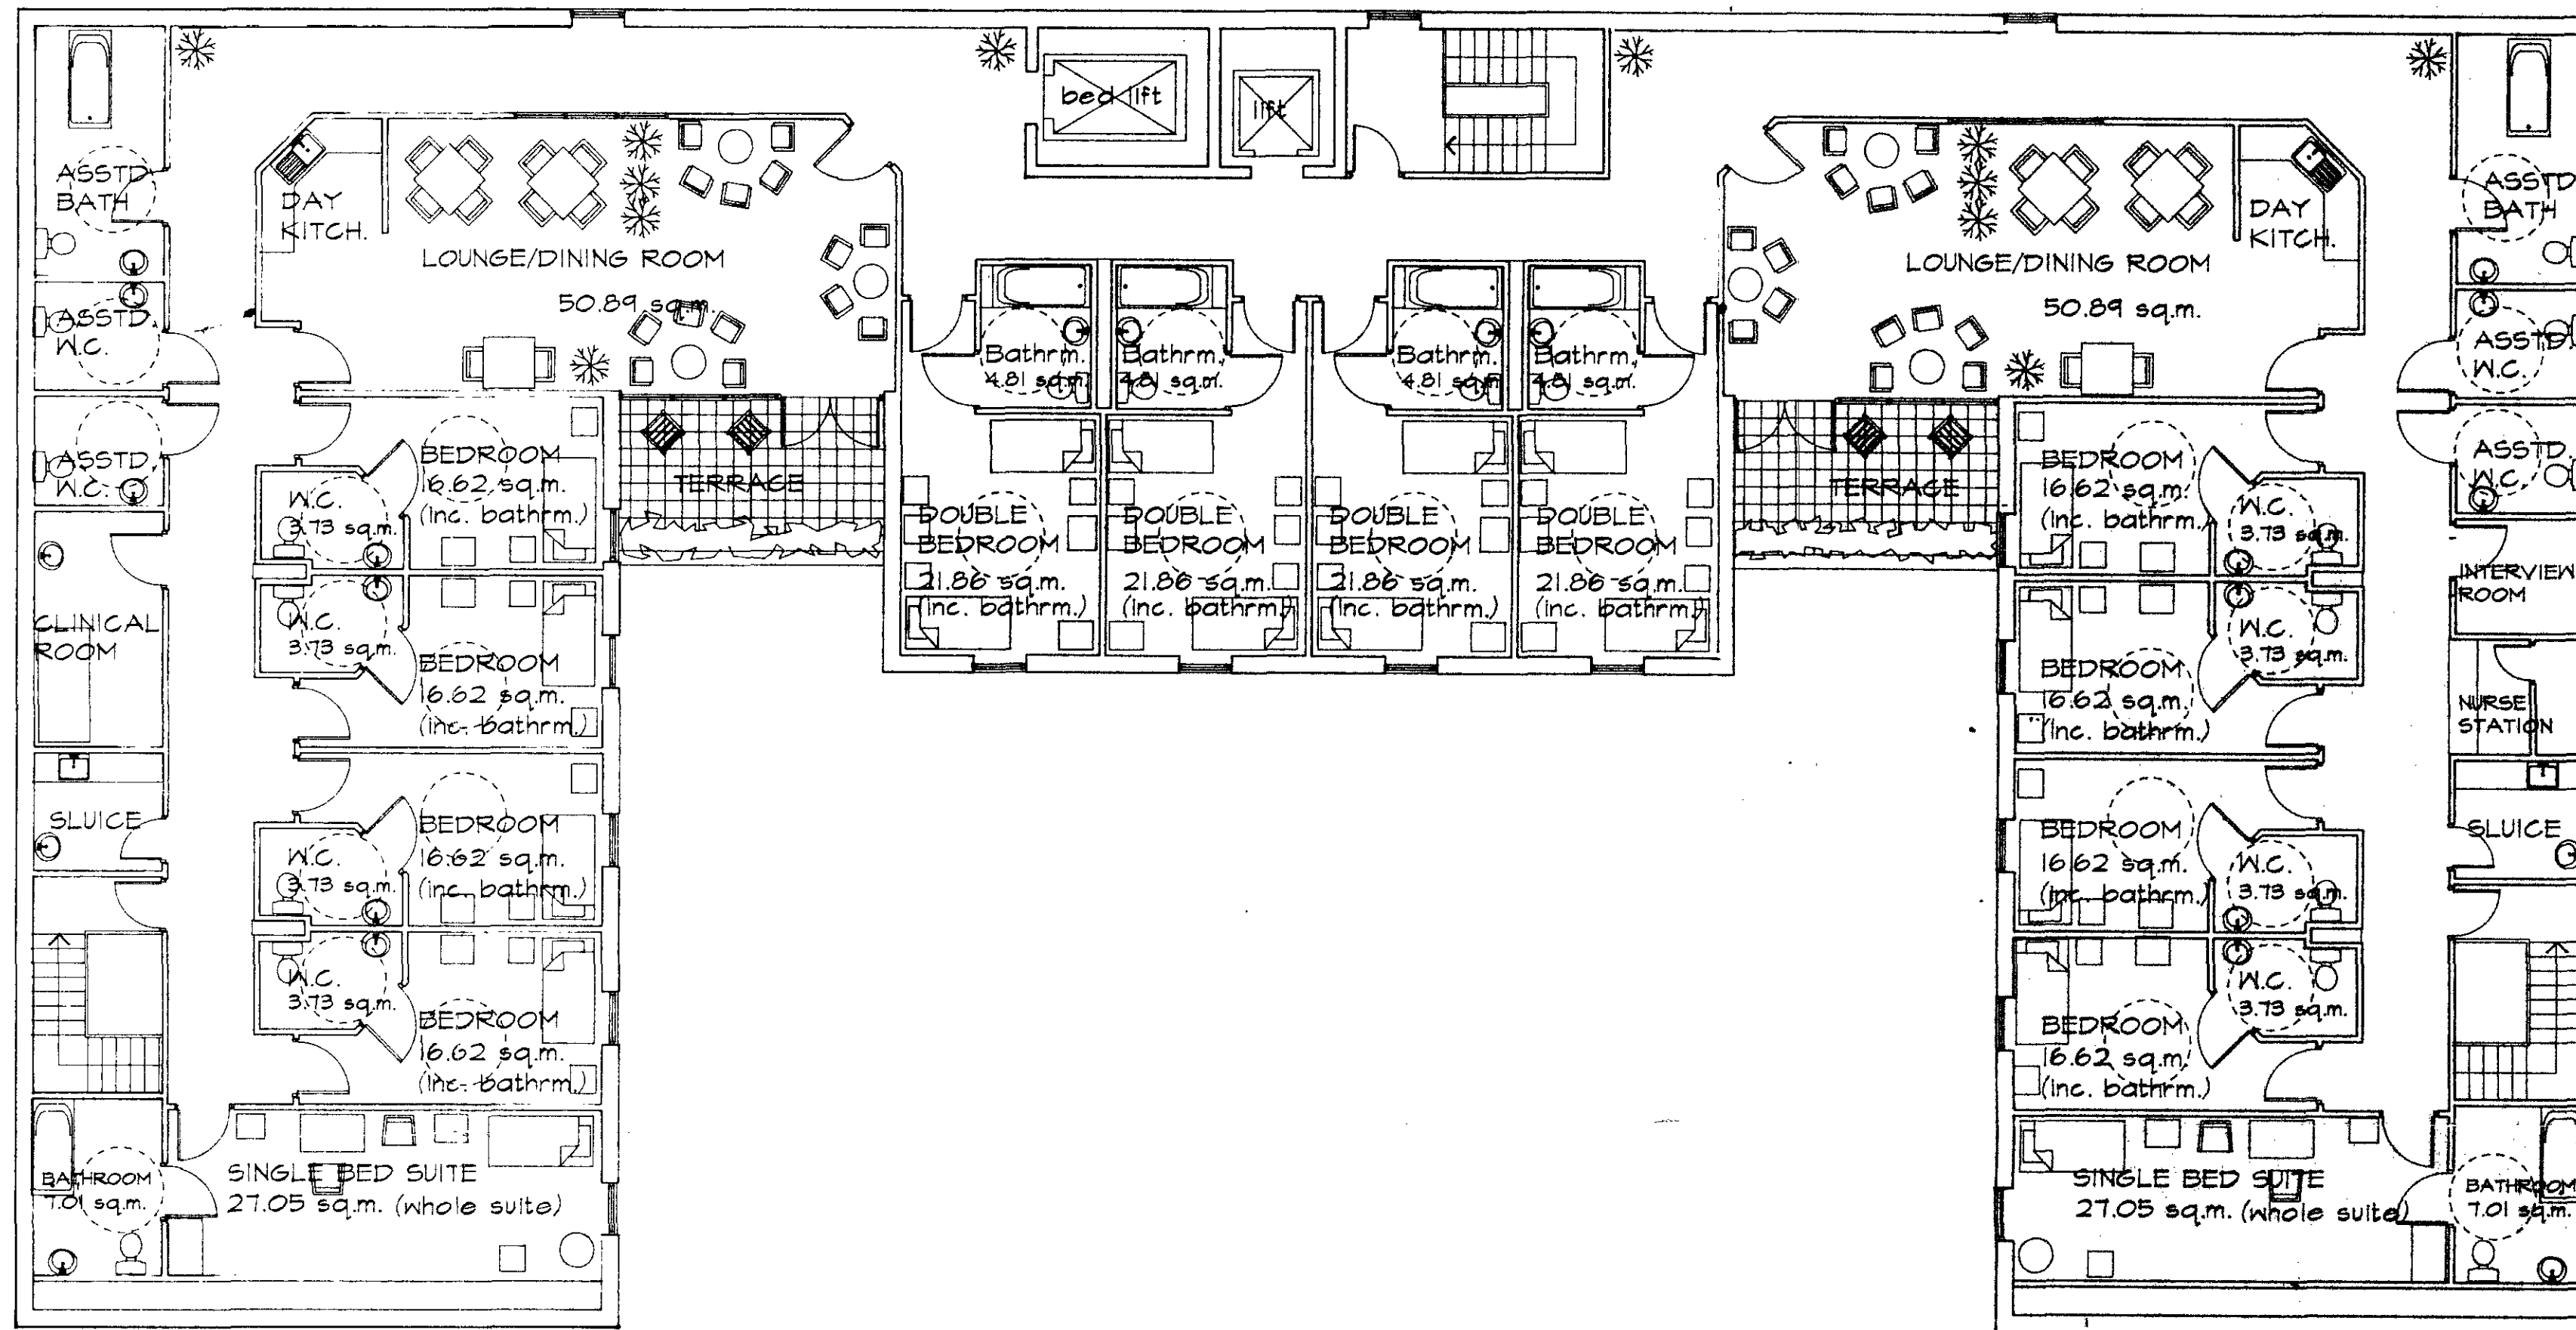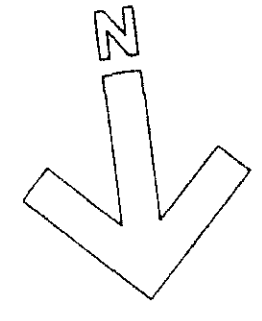

SECOND FLOOR

SECOND FLOOR

FLOOR AREA 662.00 sq.m.

4 No. DOUBLE BEDROOMS 8 No. BEDS
 10 No. SINGLE BEDROOMS 10 No. BEDS
 18 No. BEDS TOTAL

LOUNGE DINING AREA 101.78 sq.m.


Good Copy
 LONDON BOROUGH OF CROYDON
 TOWN AND COUNCIL
 03 JUN 1995
 PLANS APPROVED
 ON BEHALF OF THE COUNCIL

TP24010-113


HOWARD FAIRBAIRN & PARTNERS
 CHARTERED ARCHITECTS
 438 London Road Croydon Surrey CR9 3PL Tel: 01-885-1111
 CROYDON WREXHAM PARIS

CLIENT: ASCHAM COMMUNITY CARE 2000 LTD
 PROJECT: PROPOSED NURSING HOME AT ASCHAM ST. NWS
 TITLE: SECOND FLOOR PLAN
 SCALE: 1:100 DATE: 23.11.94 DRAWN: LD COMP: DWS 4254-13

SPS No. 4254-13 A 1/1

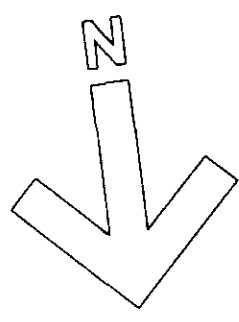

all windows to south elevation
to have obscured glazing

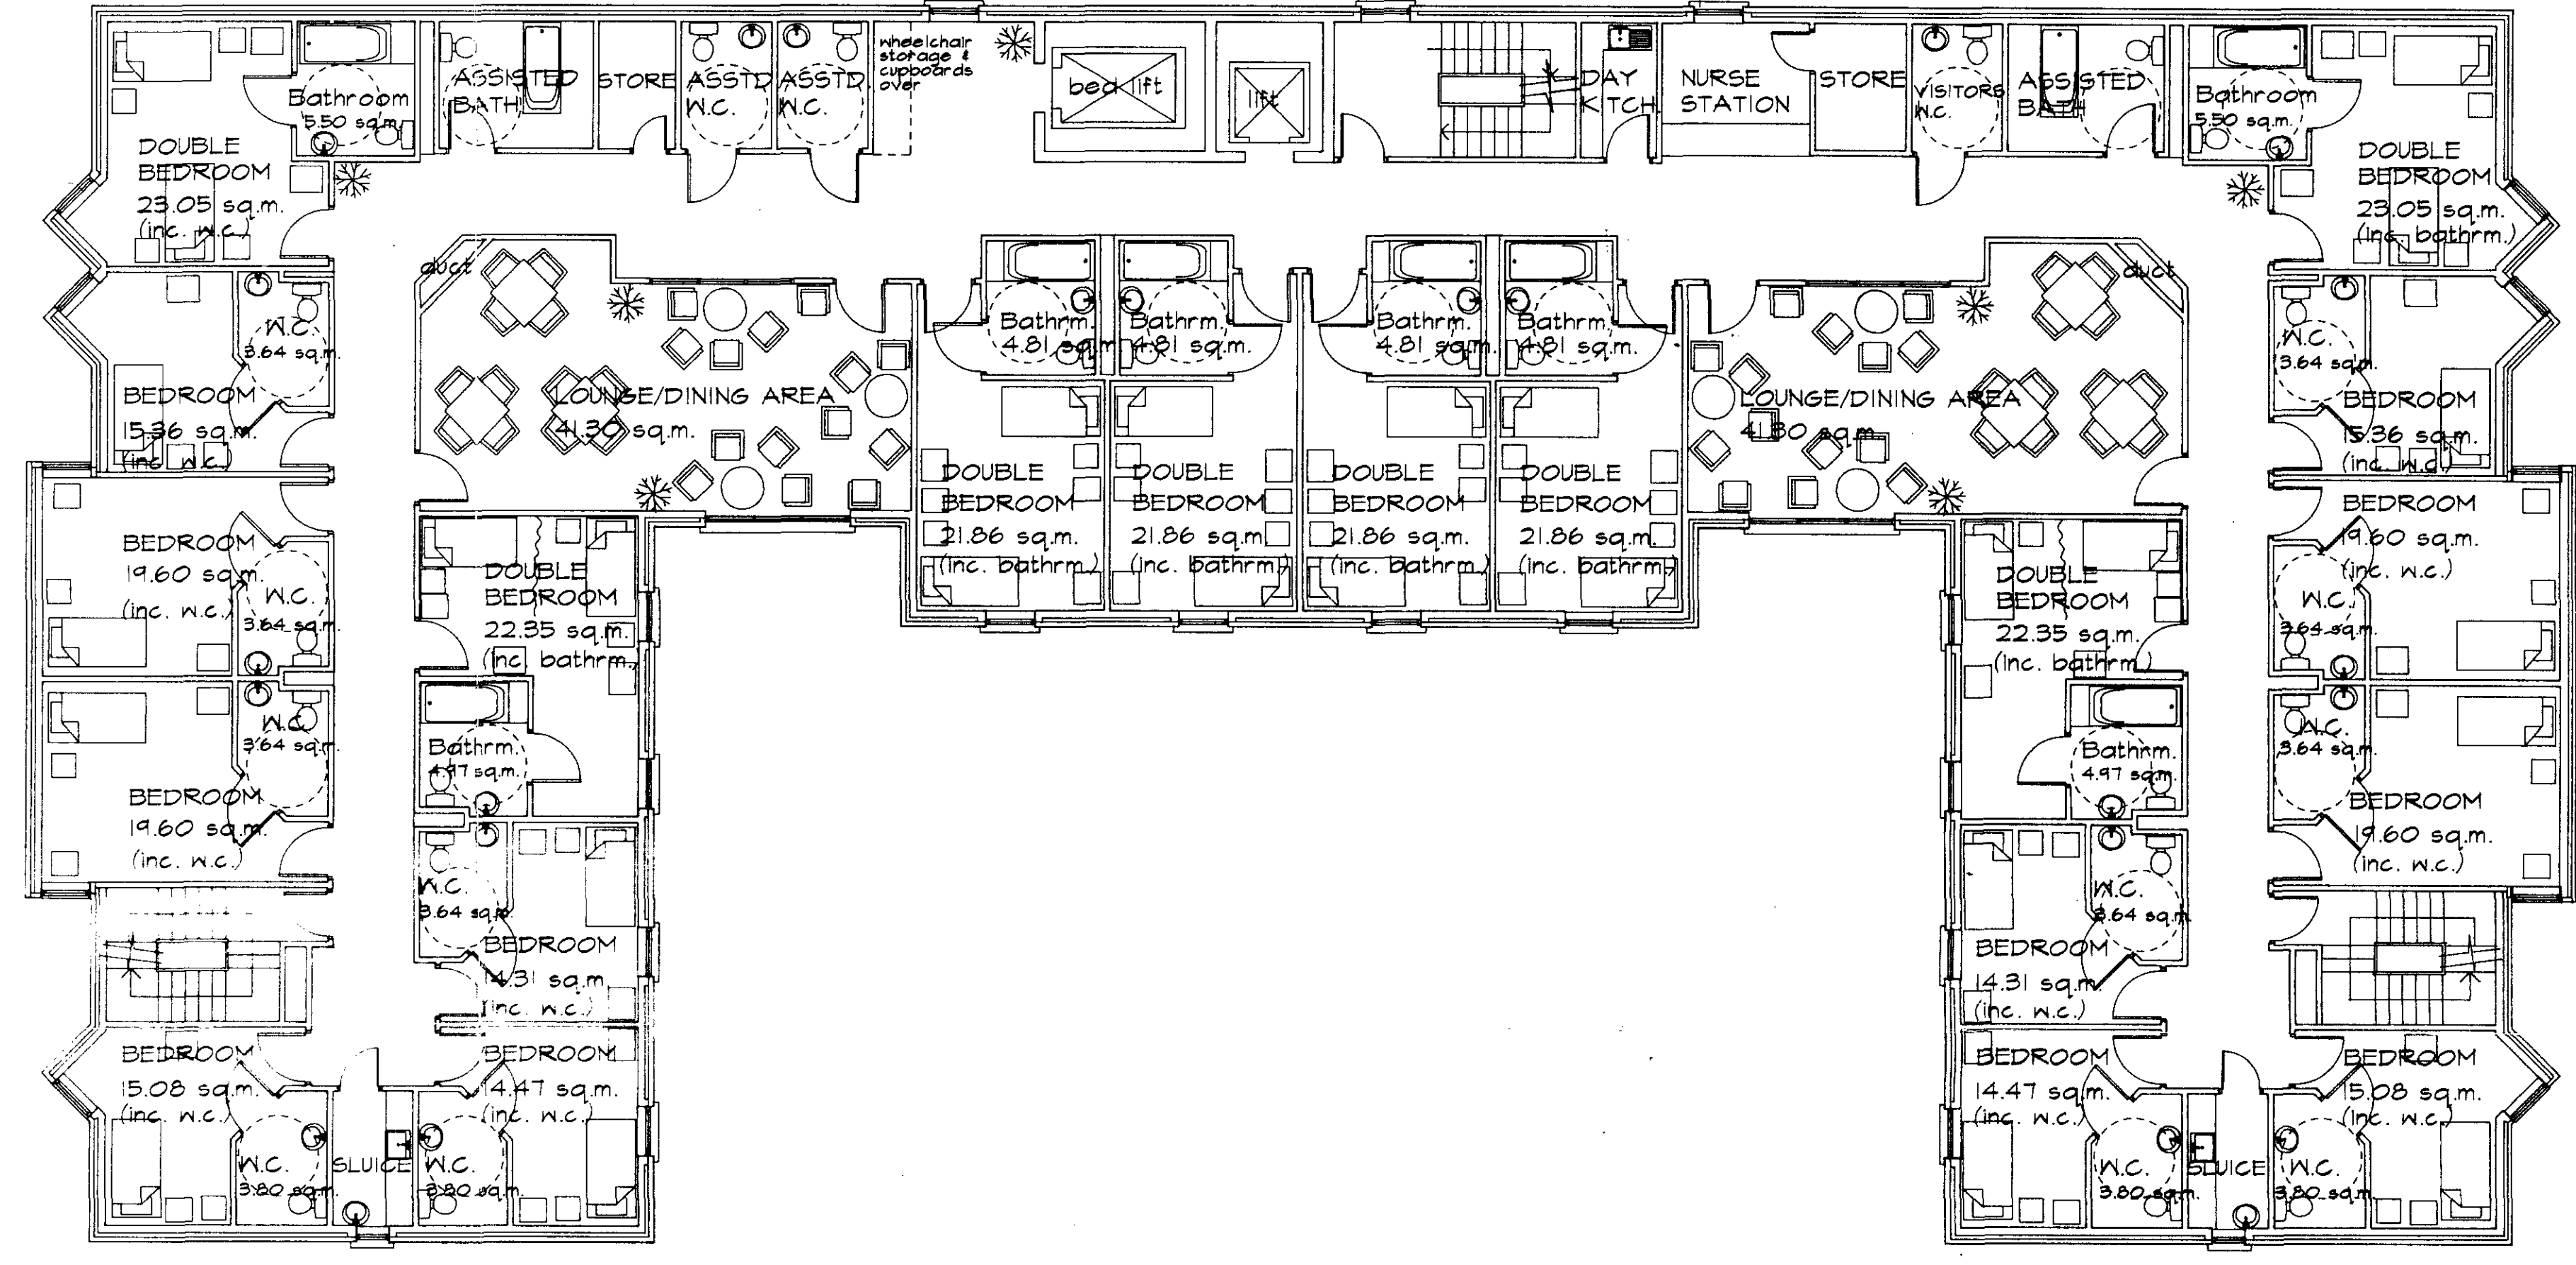


FIRST FLOOR

FIRST FLOOR
 FLOOR AREA 718.96 sq.m.
 8 No. DOUBLE BEDROOMS 16 No. BEDS
 12 No. SINGLE BEDROOMS 12 No. BEDS
 28 No. BEDS TOTAL

REVISION	DATE	NOTES	INITIALS
16395 A		West Coast, Bedrooms Revised	

LONGWORTH TOWN AND COUNTRY DEVELOPMENTS 08 JUN 1995 PLANS APPROVED ON BEHALF OF THE COUNCIL	
19401947R3	
HOWARD FAIRBAIRN & PARTNERS CHARTERED ARCHITECTS <small>438 London Road Doyton Surrey CR0 3YJ Tel: 081-895-8282</small> CROYDON WREXHAM PARIS	
CLIENT	ASCHAM COMMUNITY CARE 2000 LTD
PROJECT	PROPOSED NURSING HOME AT ASCHAM ST. NWS
TITLE	FIRST FLOOR PLAN
SCALE	1:100
DATE	20.11.94
DRAWN BY	LB
COMP. DRG.	4254-12
DWG No.	4254-12
	A
REV	

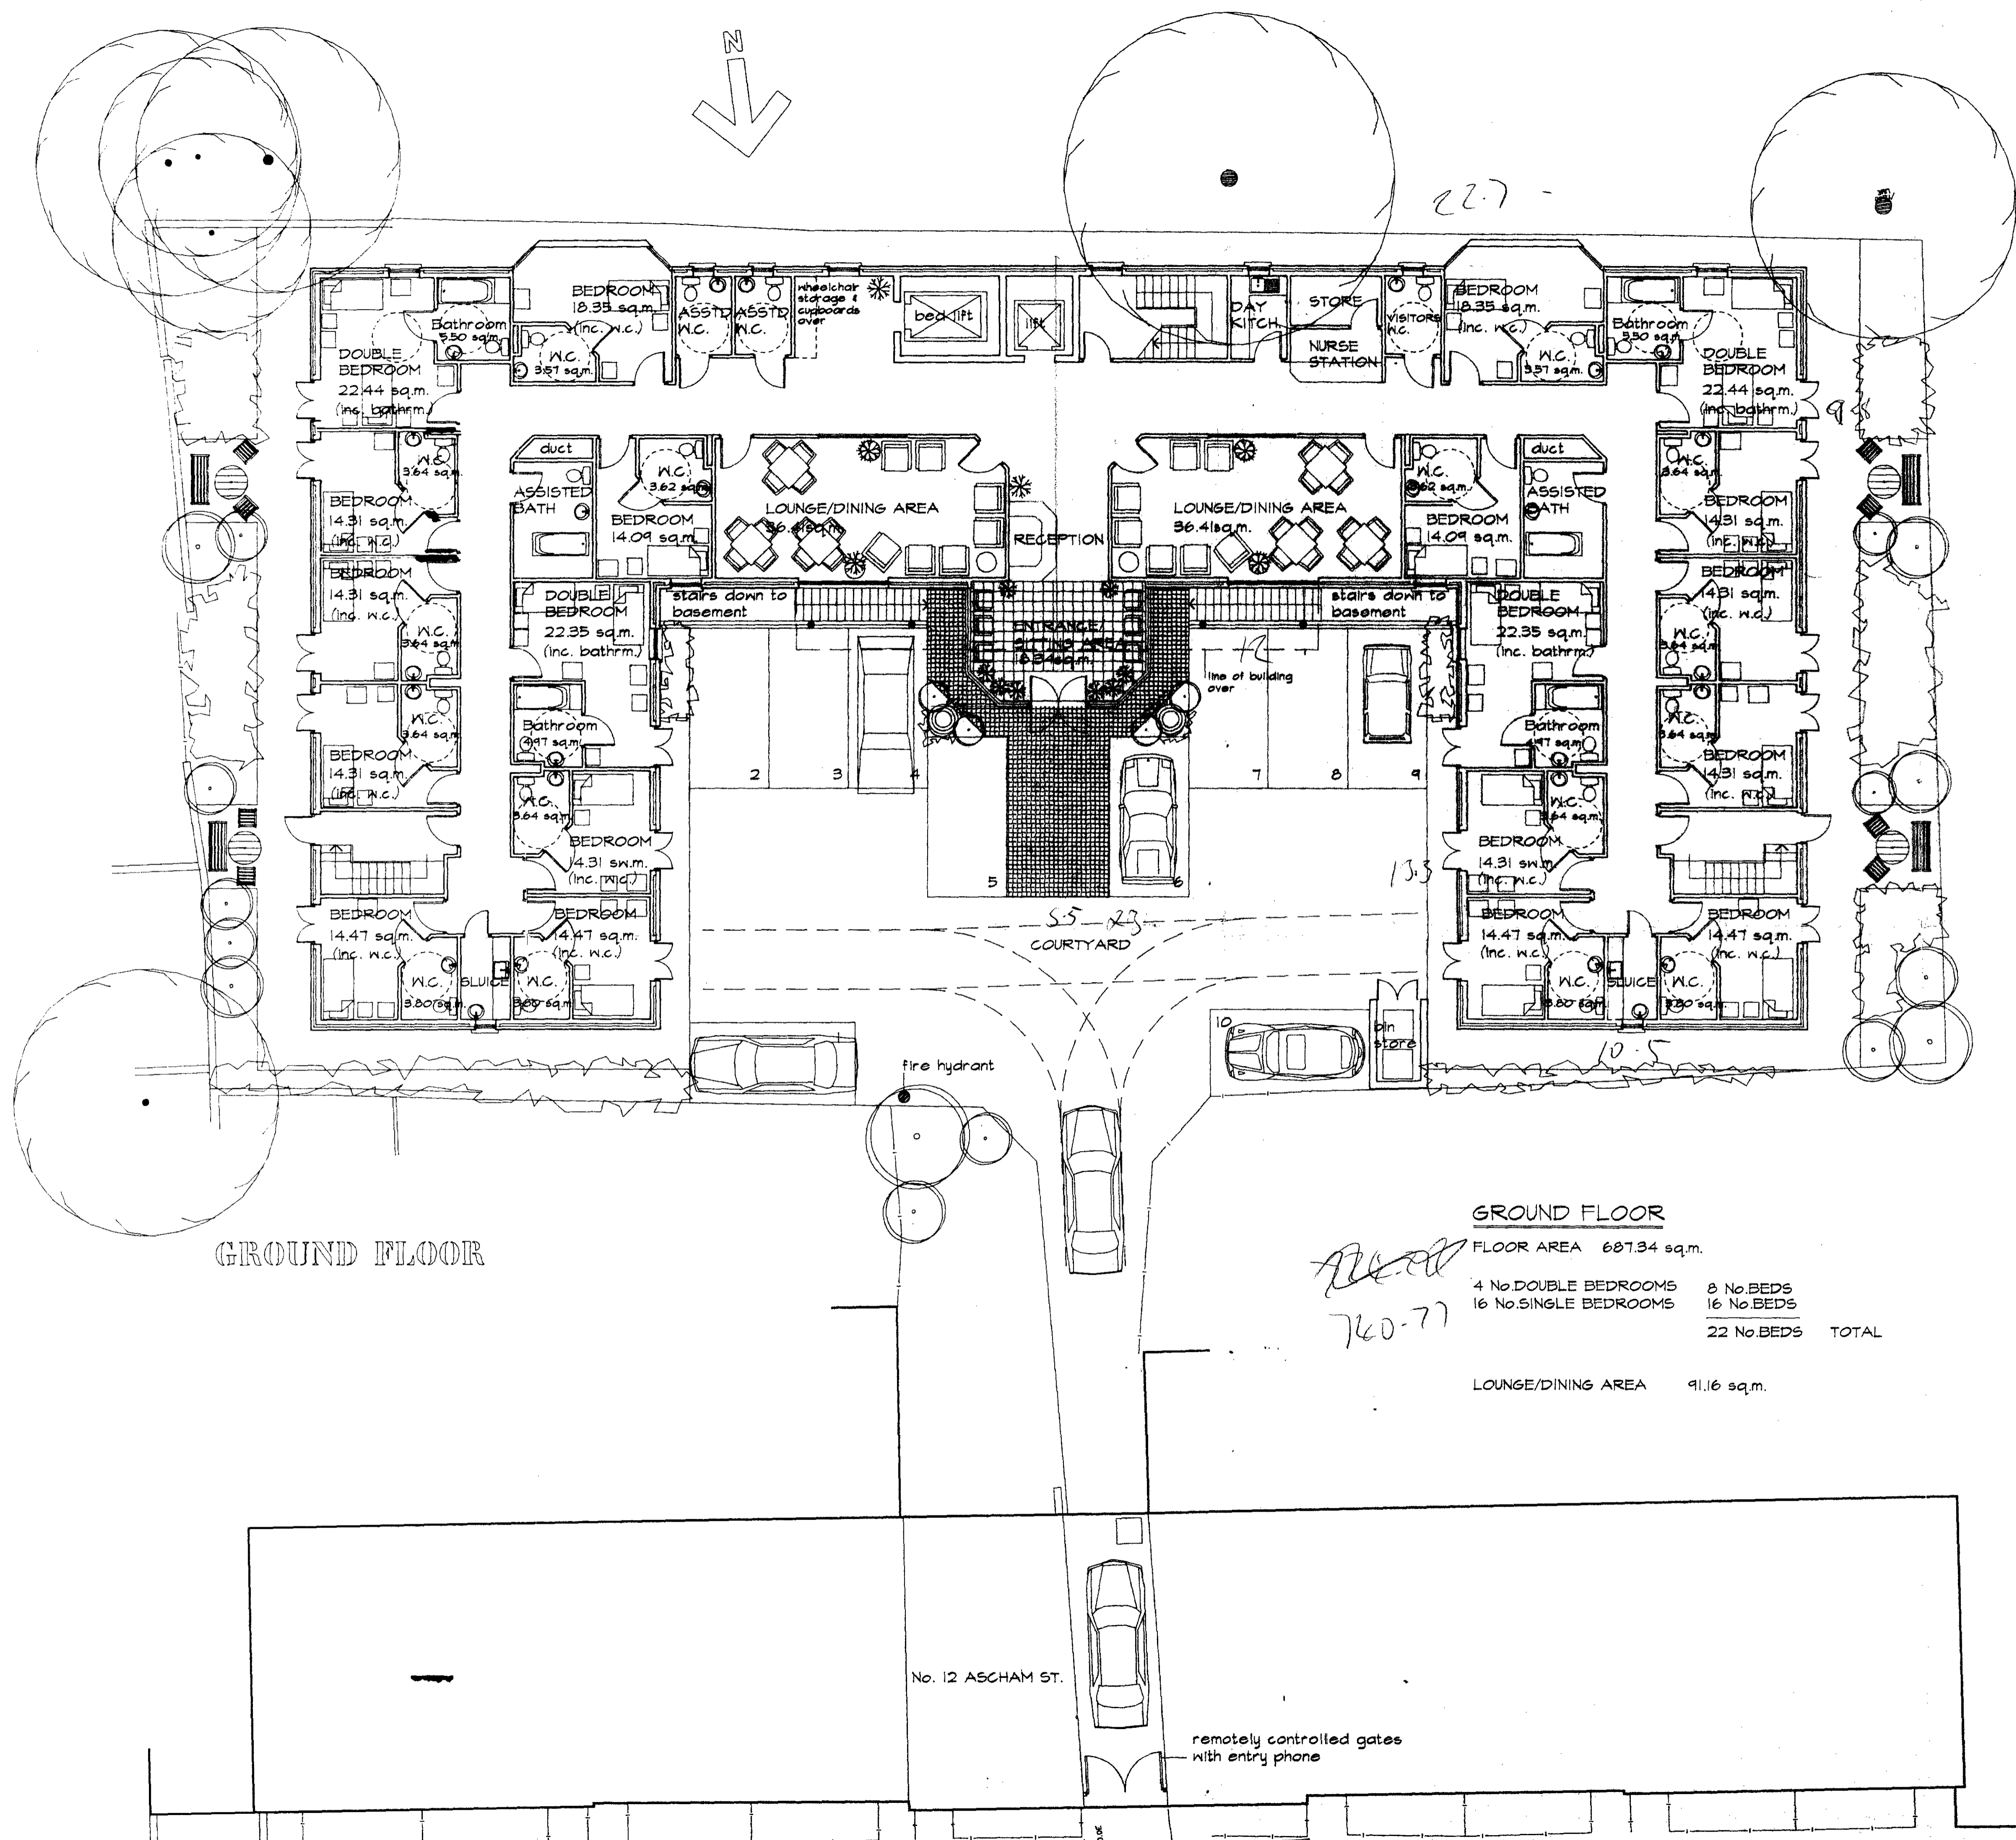

GROUND FLOOR

GROUND FLOOR

FLOOR AREA 687.34 sq.m.
 4 No. DOUBLE BEDROOMS 8 No. BEDS
 16 No. SINGLE BEDROOMS 16 No. BEDS
 22 No. BEDS TOTAL
 LOUNGE/DINING AREA 91.16 sq.m.

Handwritten: 760-77

REVISED	DATE	BY	DETAIL
10.2.05	A	SECURITY GATES ADDED 2 NO. WINDOWS FACING SOUTH BOUNDARY AMENDED	LB



PREVIOUS APPROVAL BUILDING LINE

1 TP 94019

HOWARD FAIRBAIRN & PARTNERS CHARTERED ARCHITECTS			
410 London Road, Droyles, North Oxon, UK. Tel: 01845-5181			
CROYDON	WILKINHAM	PARIS	

CLIENT	ASCHAM COMMUNITY CARE 2000 LTD
PROJECT	PROPOSED NURSING HOME AT ASCHAM ST. HW
TITLE	GROUND FLOOR PLAN
SCALE	1:100
DATE	29.11.04
REVISED	LB
COMP. NO.	4254-11

DWG No.	4254-11	A	REV
---------	---------	---	-----

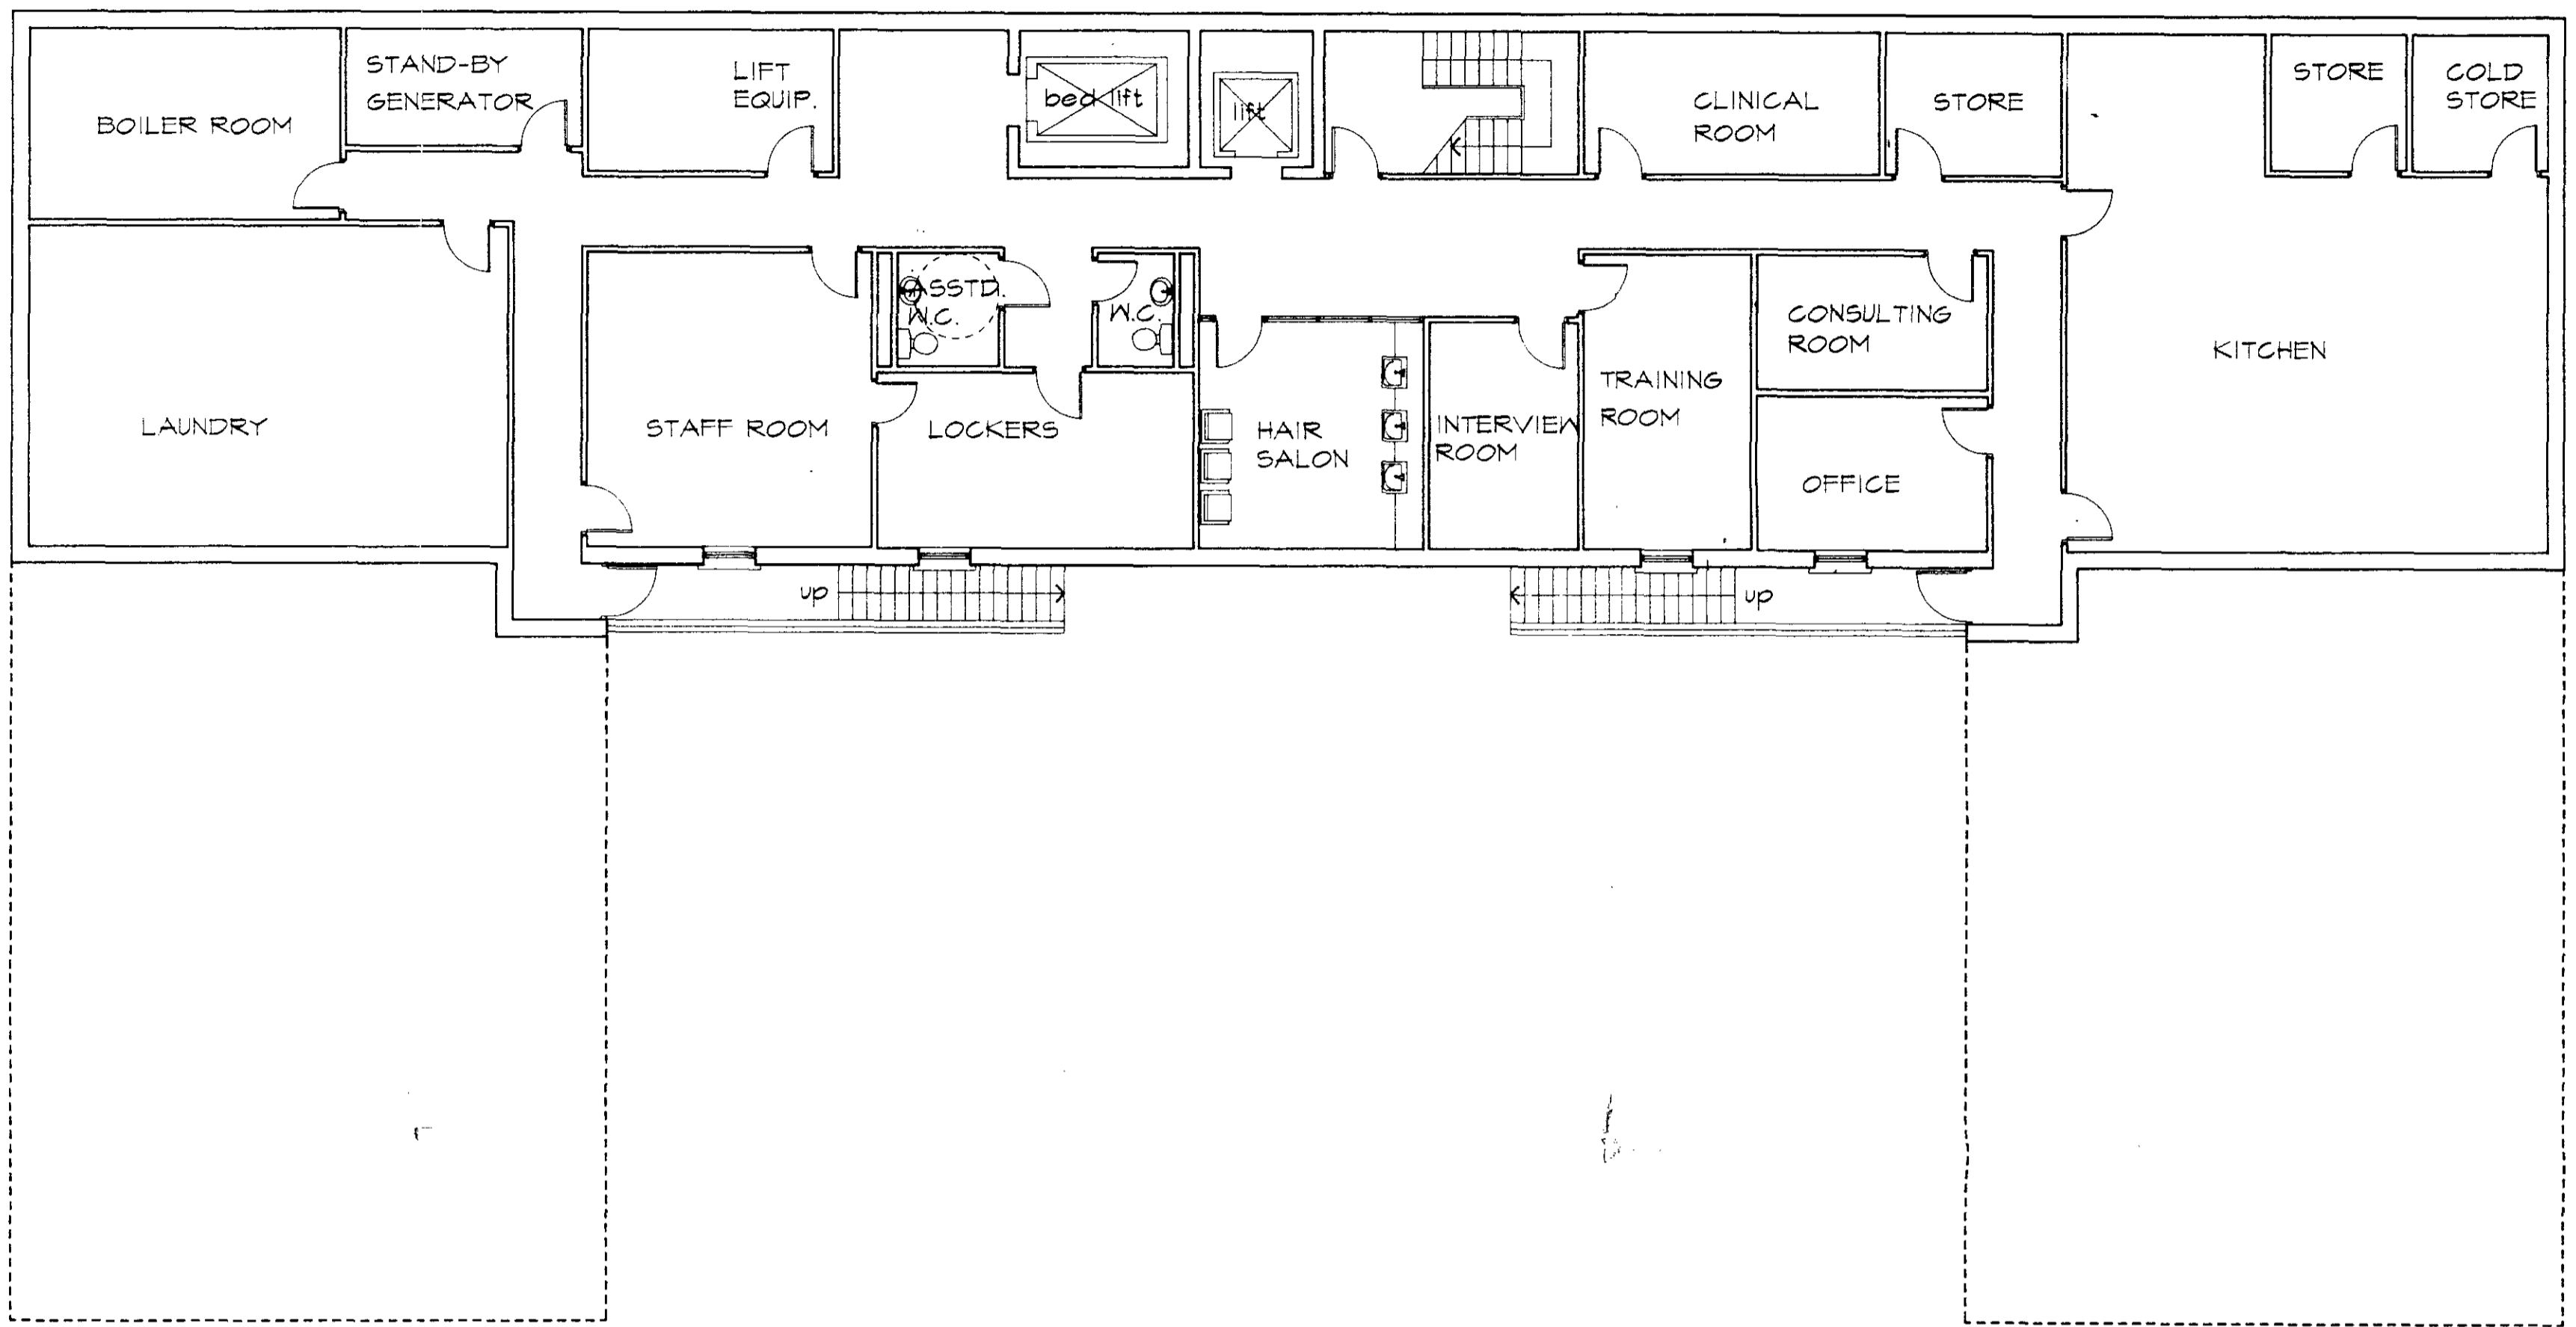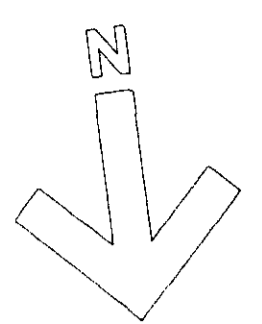

BASEMENT

BASEMENT
FLOOR AREA 408.00 sq.m.

	GROSS FLOOR AREA (sq.m.)	DOUBLE ROOMS	SINGLE ROOMS	TOTAL No. OF BEDS	LOUNGE/DINING AREA (sq.m.)
BASEMENT	408.00	-	-	-	-
GROUND	687.34	4	16	24	91.6
FIRST	702.00	8	12	28	82.60
SECOND	662.00	4	10	18	101.78
	2459.34	16	38	70	275.54

Copy Copy

Copy Copy
LONDON BOROUGH OF CROYDON
TOWN AND COUNTRY PLANNING ACTS
08 JUN 1995
PLANS APPROVED
ON BEHALF OF THE COUNCIL

9401947 *23*

HOWARD FAIRBAIRN & PARTNERS
CHARTERED ARCHITECTS
428 London Road, Brighton, Surrey BN1 3JY Tel: 01-461-2257
CROYDON WRECHAM PARIS

CLIENT ASCHAM COMMUNITY CARE 2000 LTD
PROJECT PROPOSED NURSING HOME AT ASCHAM ST. NWS
TITLE BASEMENT PLAN
SCALE 1:100 DATE 29.11.94 DRAWN LB COMP. DWG 4254-10

DWG No. 4254-10