




REAR ELEVATION

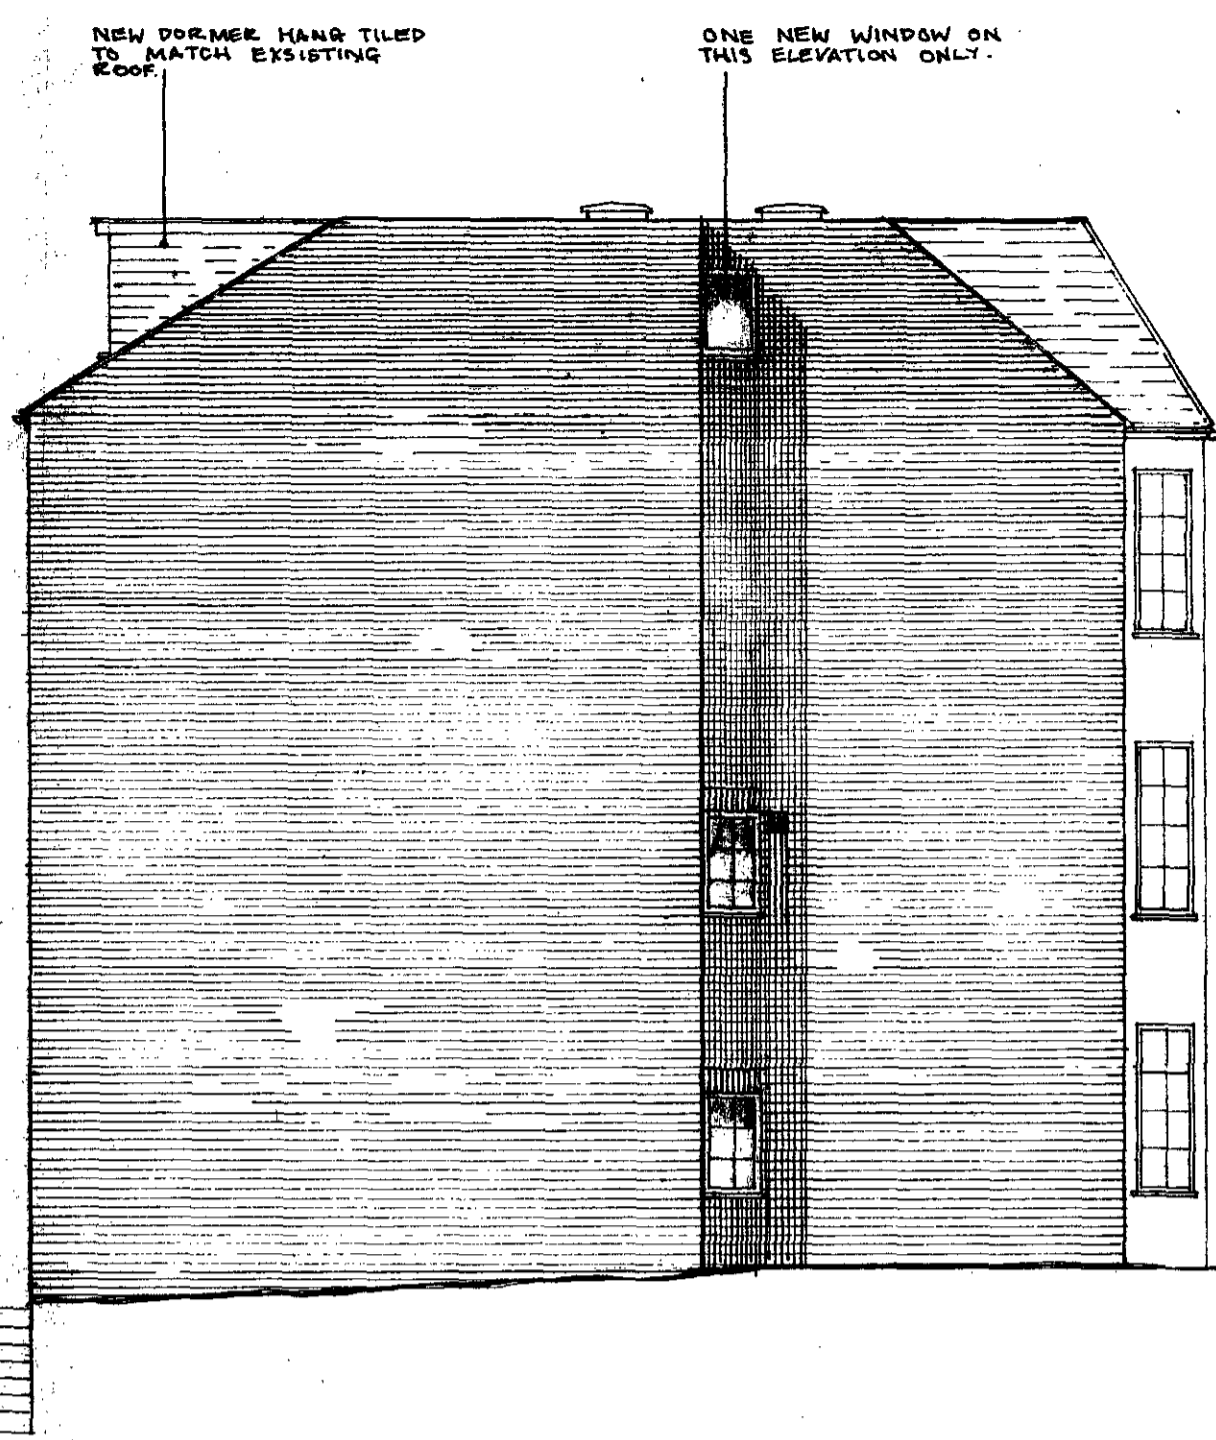


SIDE ELEVATION

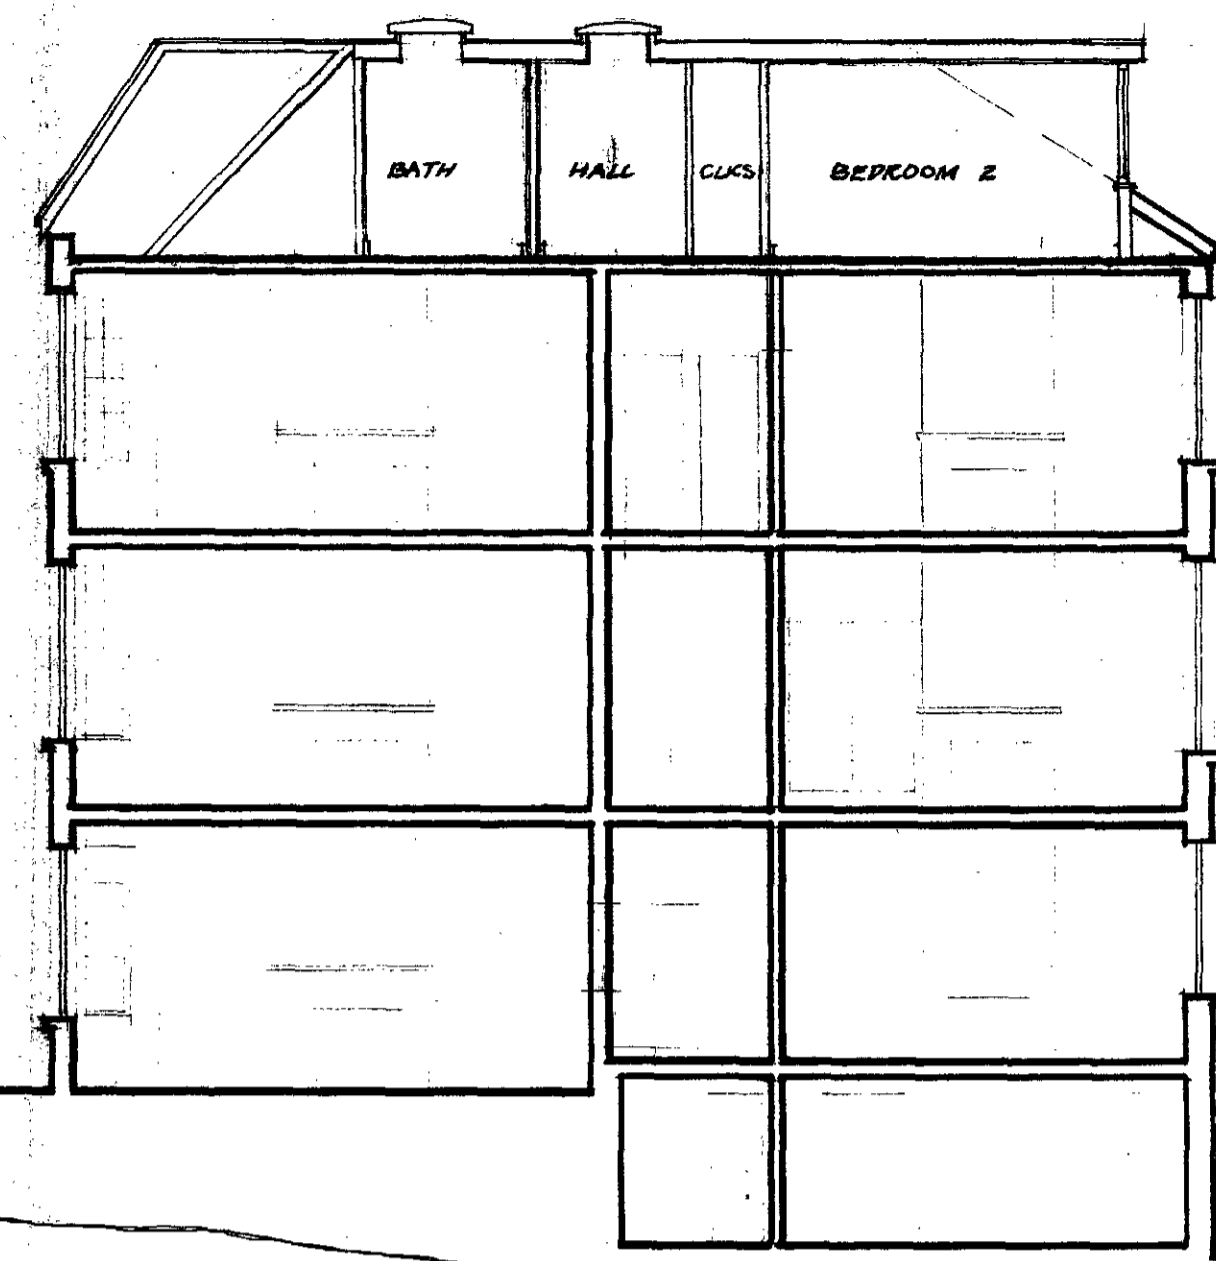


SECTION A

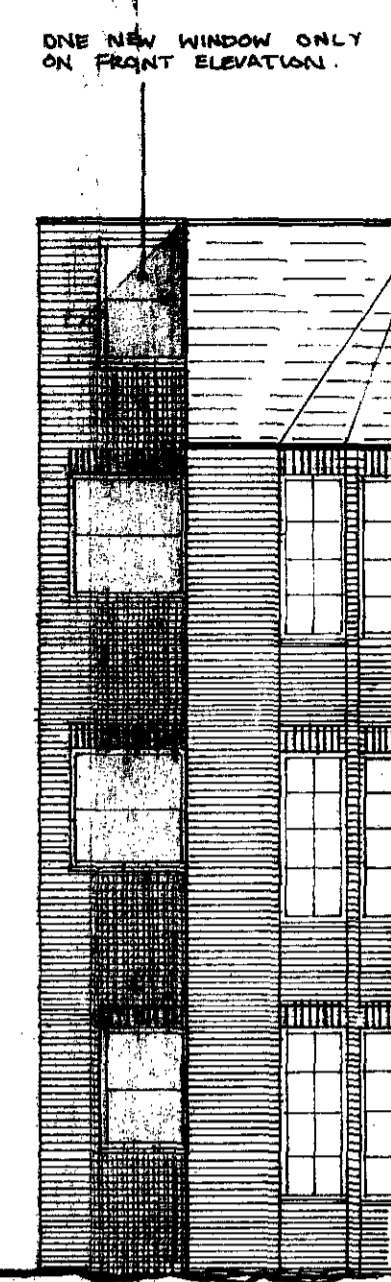


PART FRONT ELEVATION

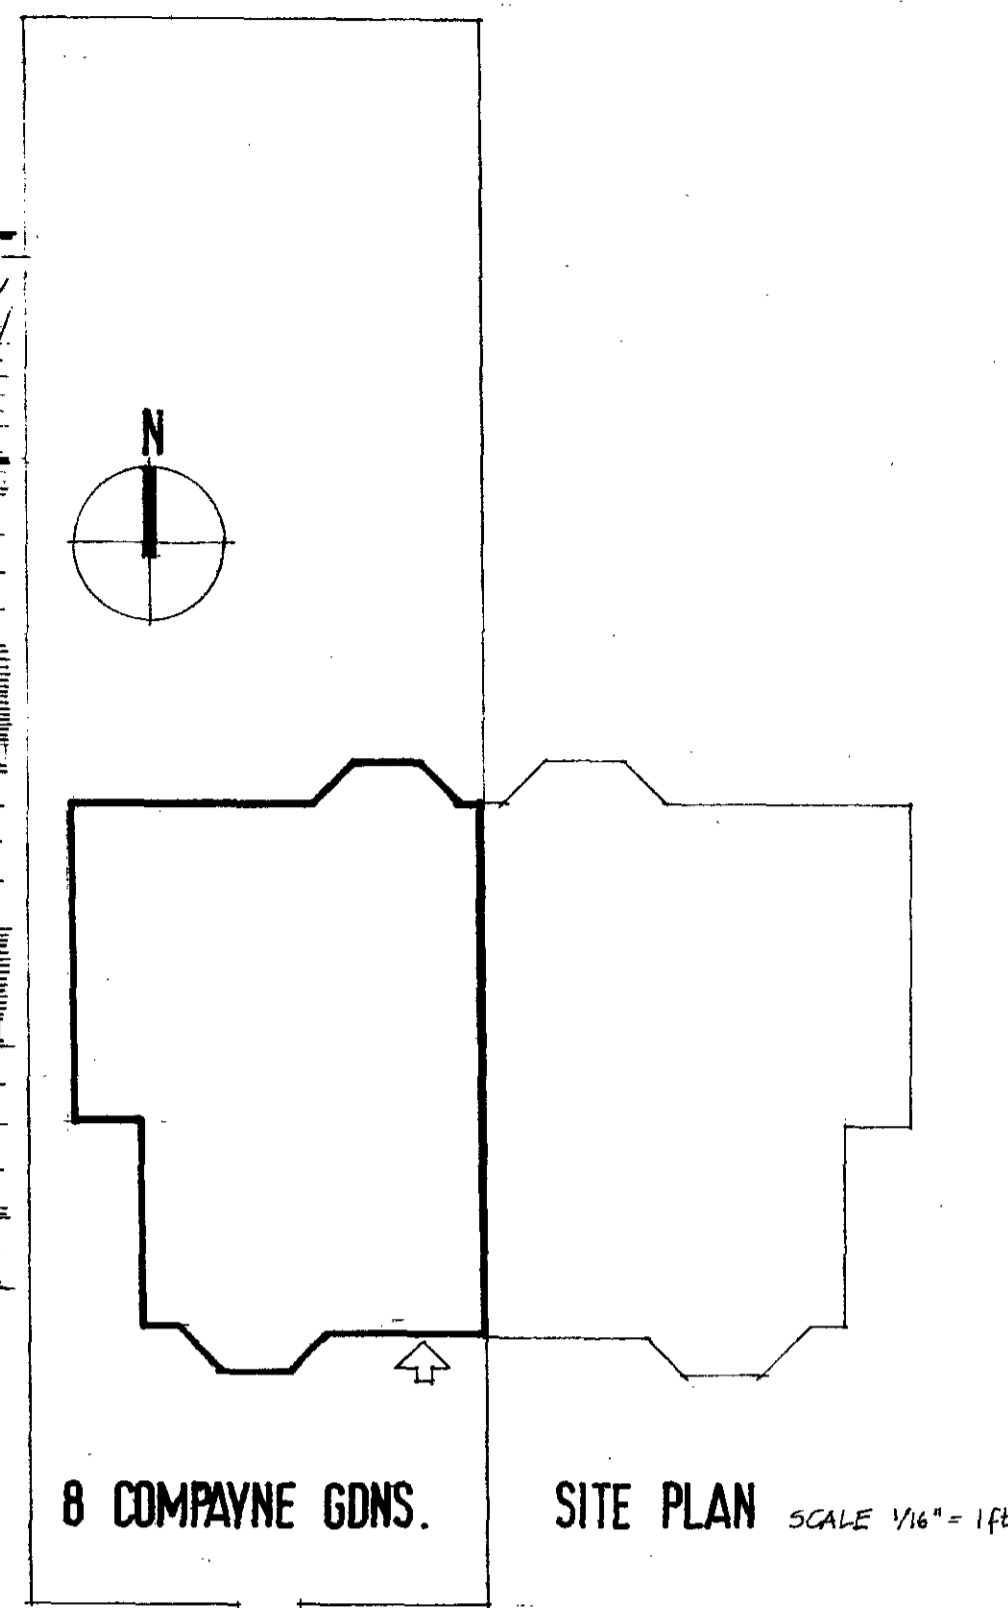


SITE PLAN SCALE 1/16" = 1 FT

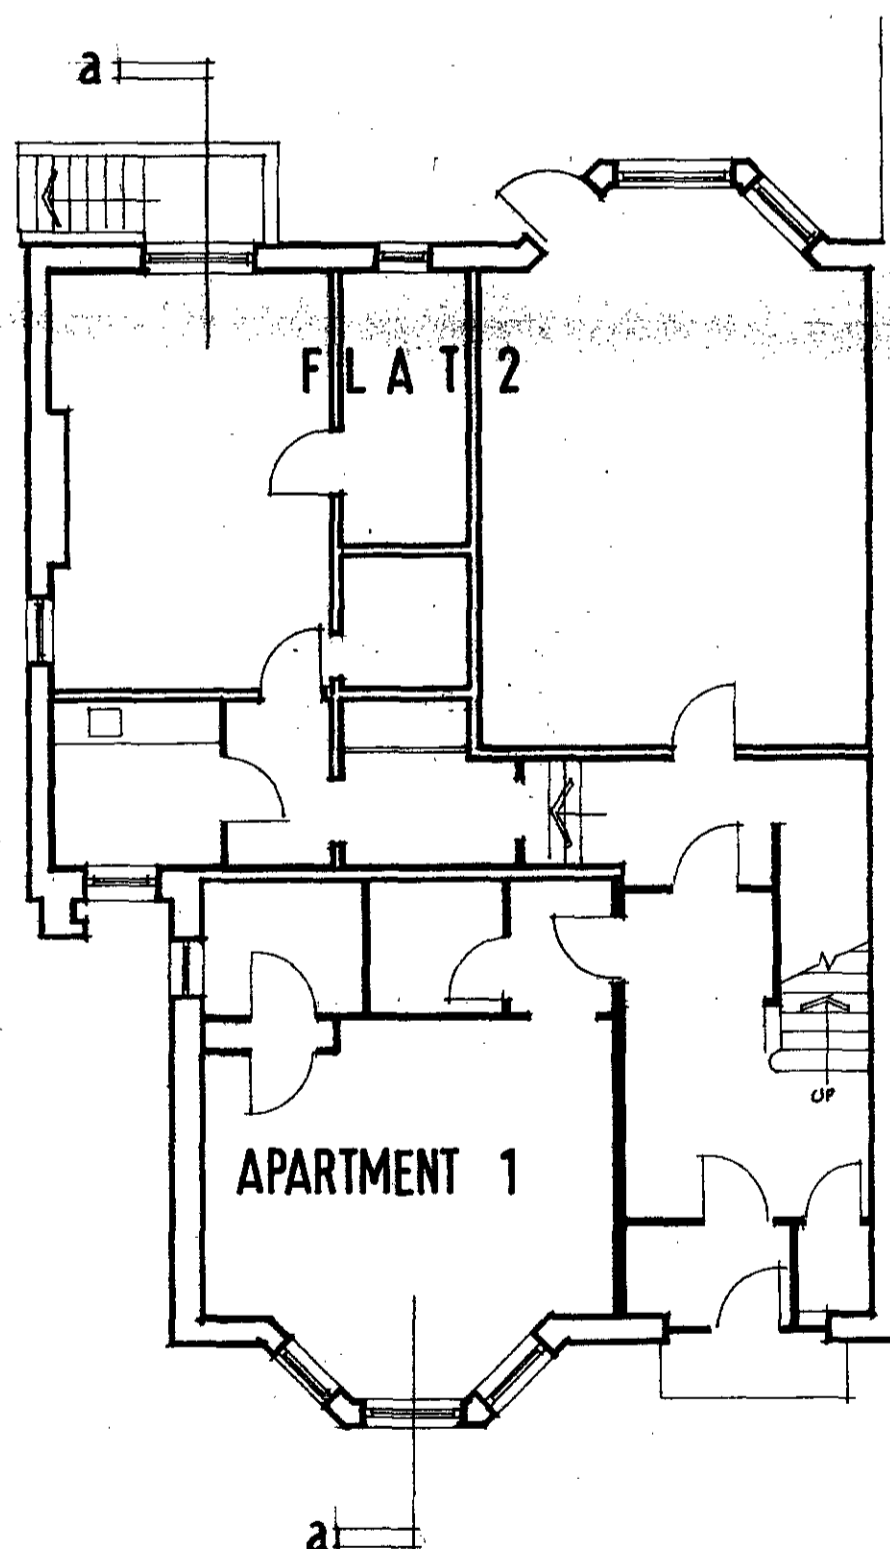


GROUND FLOOR

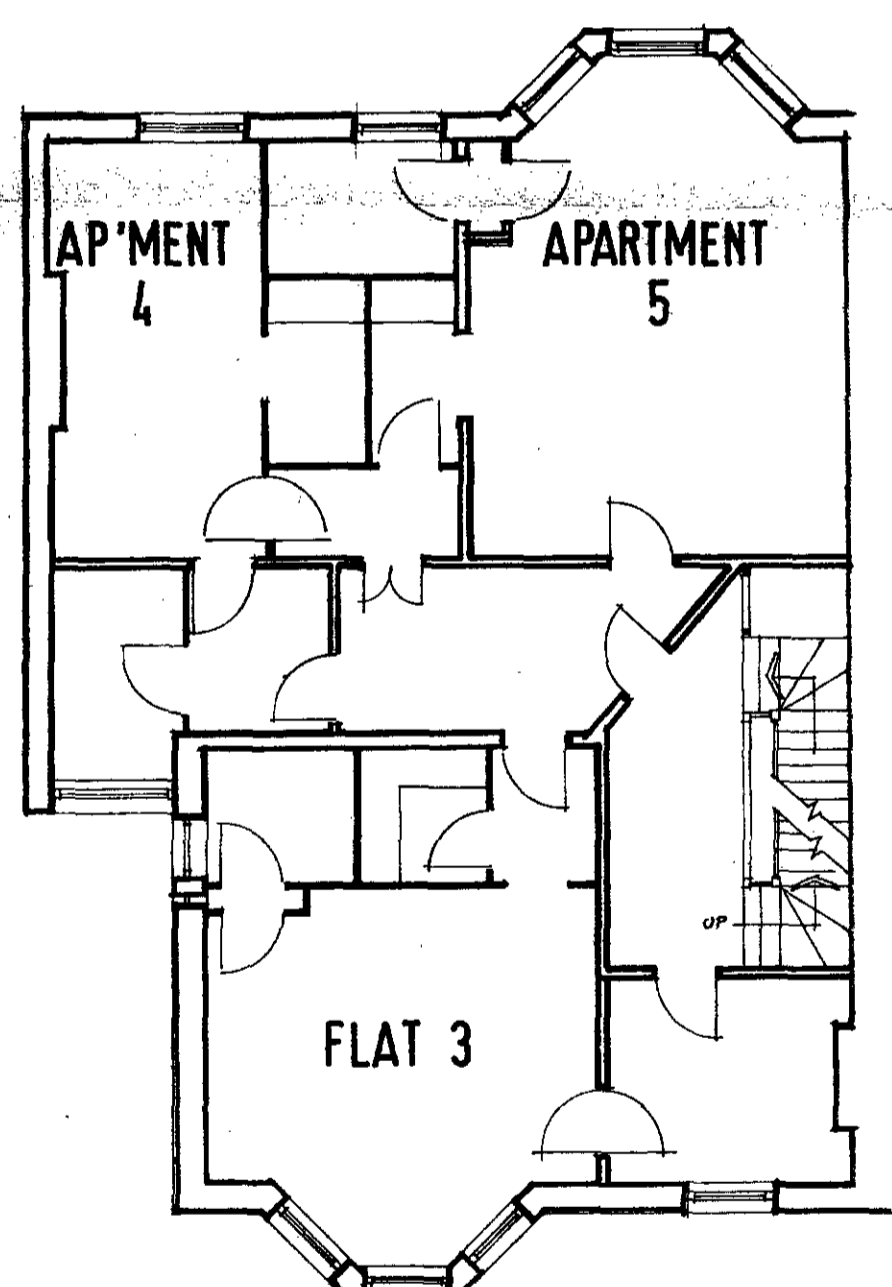

FIRST FLOOR

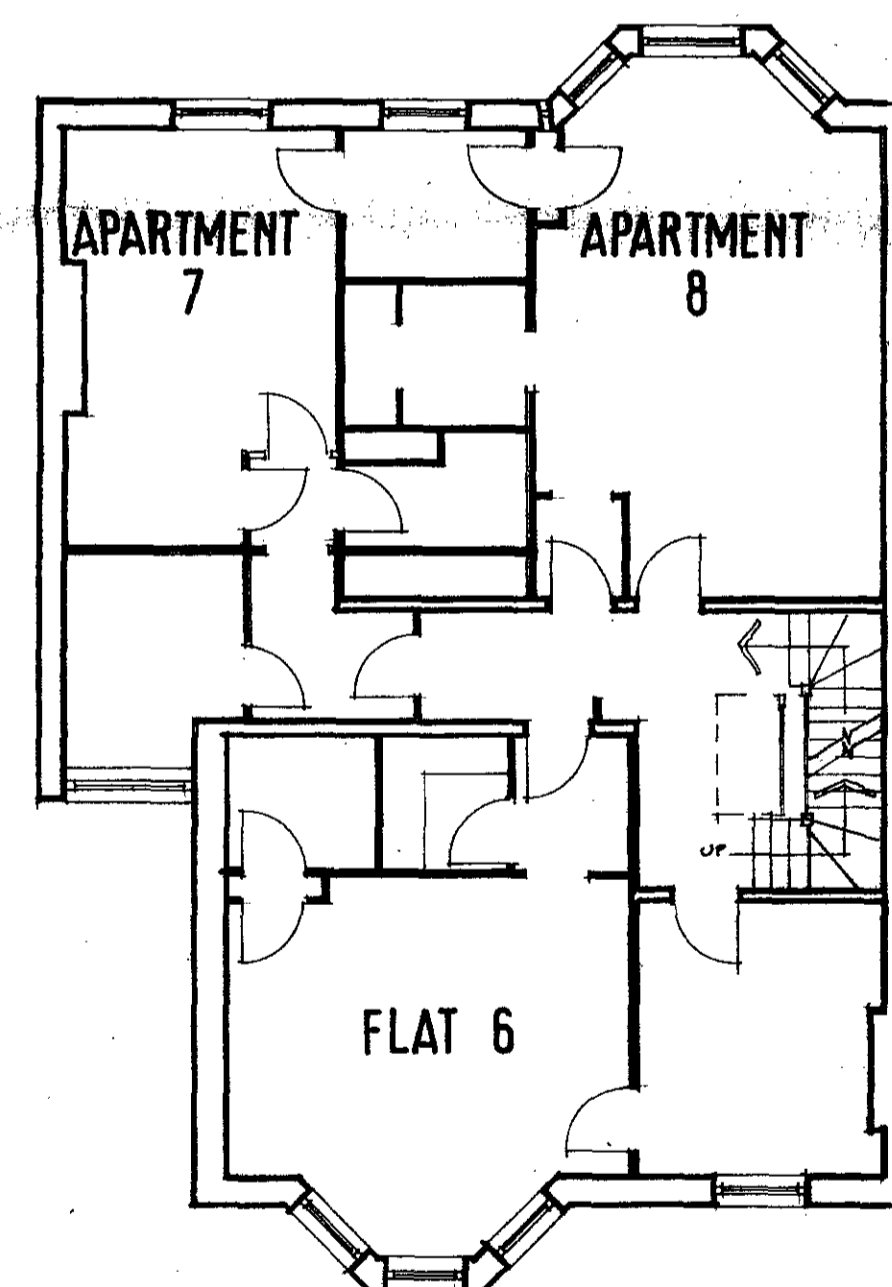

SECOND FLOOR

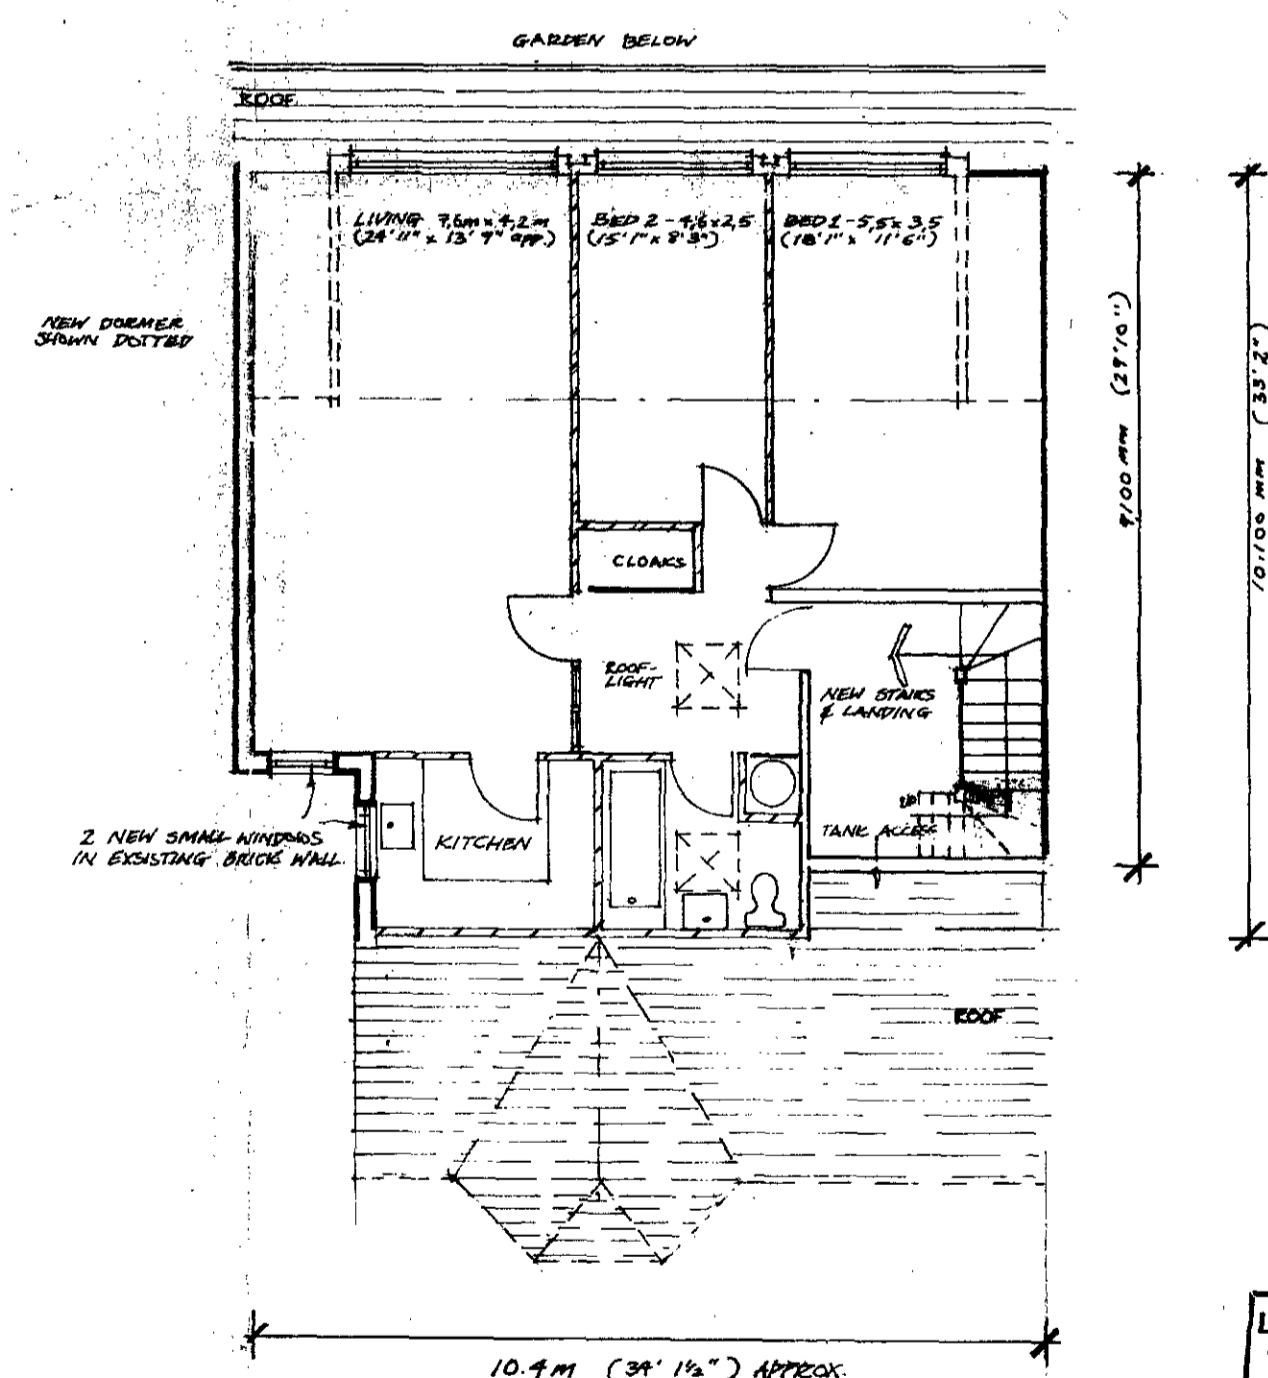

PROPOSED THIRD FLOOR

CASE COPY
 LONDON BOROUGH OF CAMDEN
 TOWN AND COUNTRY PLANNING ACTS
 22 JUN 1983
 PLANS APPROVED
 NOT APPROVED
 ON BEHALF OF THE COUNCIL

EXISTING

CTP/96/10/18/35936(R1)

Revision: A MAY 83 (SOME DIMENSIONS OF ORIGINAL DRAWING, SOME DATE AMENDED)

Job: Proposed development of one flat at 8 Compayne Gardens, London NW6.

Scale: 1/8" = 1'-0"	SCHEME LAYOUT	Drawing no: 206/1
Date: MARCH 83		Revision: A
Drawn: gd	DAVID E. MORGAN Chartered Architect 40b MANOR ROAD, BARNET, HERTS. EN5 2JG Tel: 01-440 8955	