


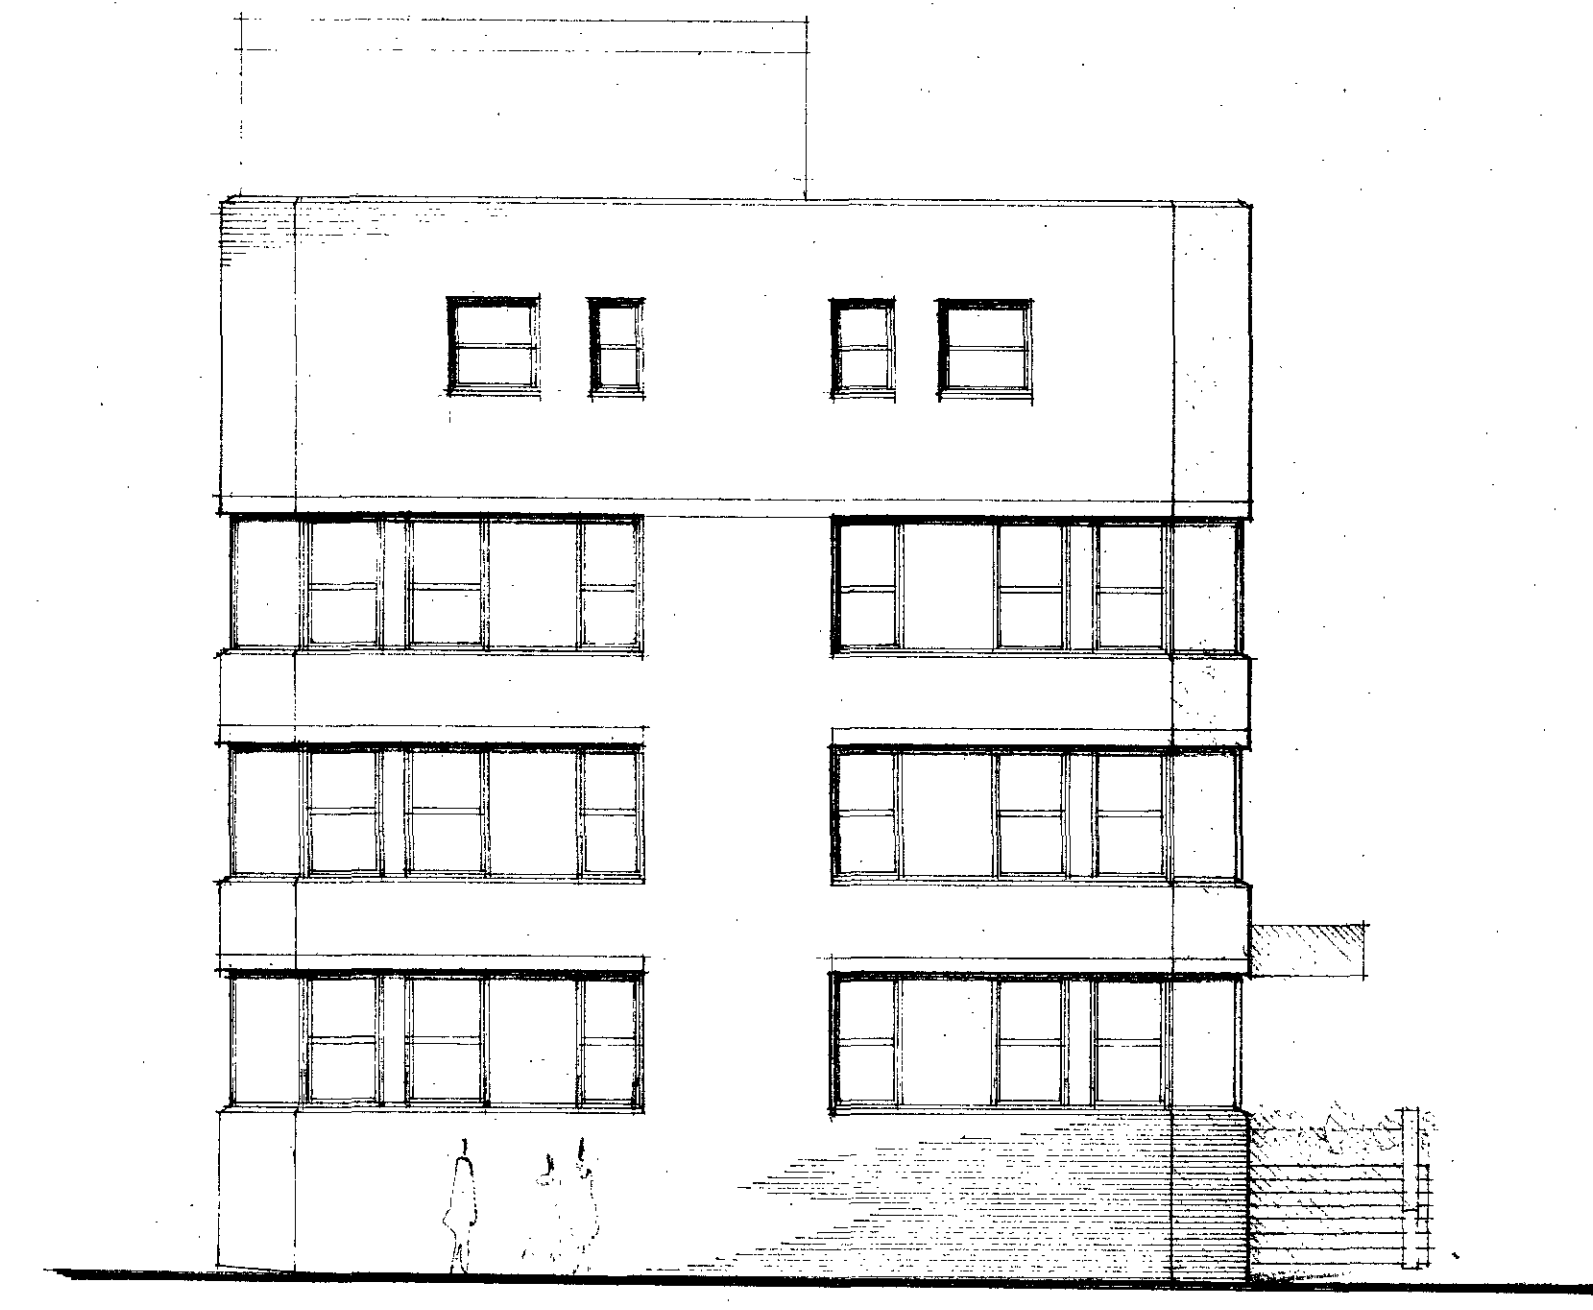


South Elevation




West Elevation, to Finchley Road

19501703

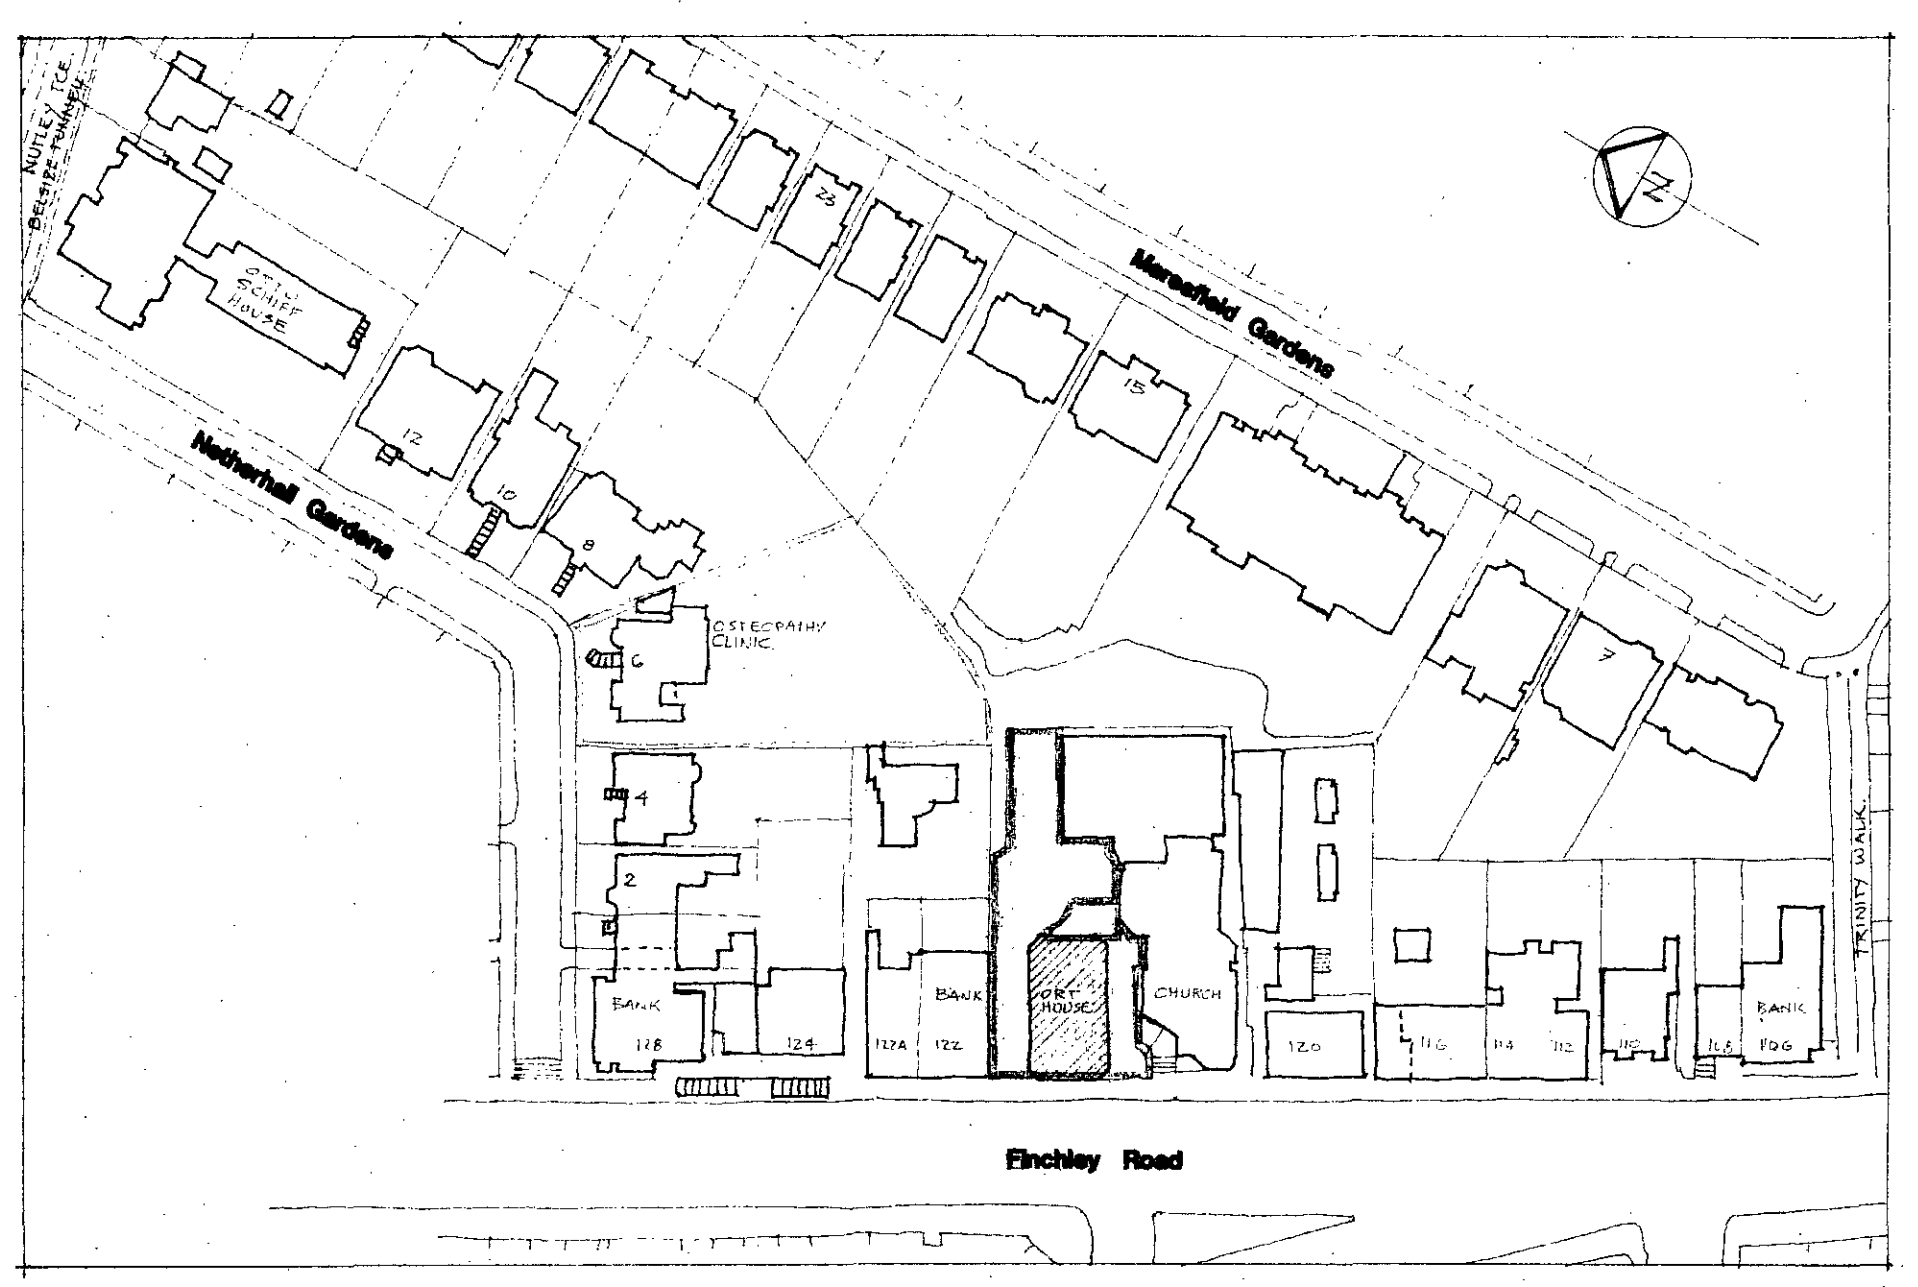


Block Plan

Scale 1:1250

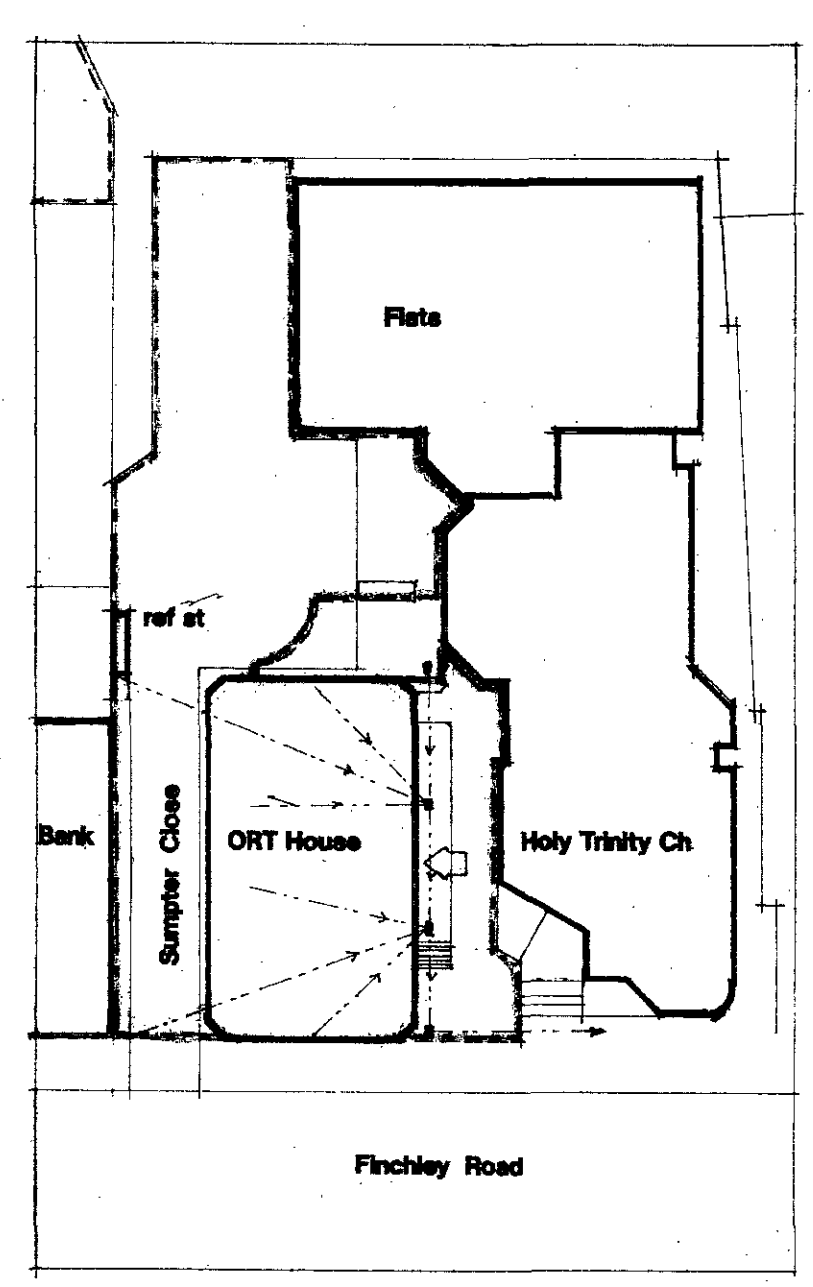

Site Plan

Scale 1:500

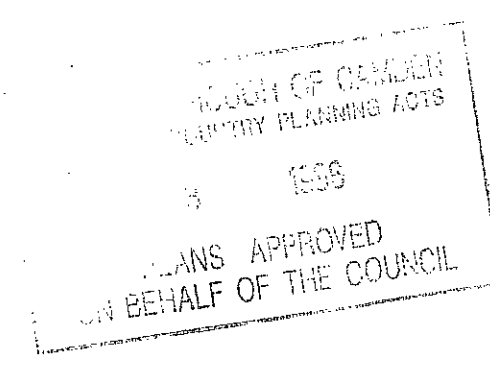

BDA Partnership

Project Management  
Building Surveying  
Architecture  
Interior Design

Staple Inn Buildings South  
335 High Holborn  
London WC1V 7PY  
Telephone 0171 405 9441  
Facsimile 0171 405 1189

**Proposed Alterations to ORT House**

Elevations  
Block Plan  
Site Plan


Date **Oct. 1995**

Scale **1:100 1:1250 823 / 11**


Drawing Number

Notes

Existing Structure Retained  
Proposed New Structure

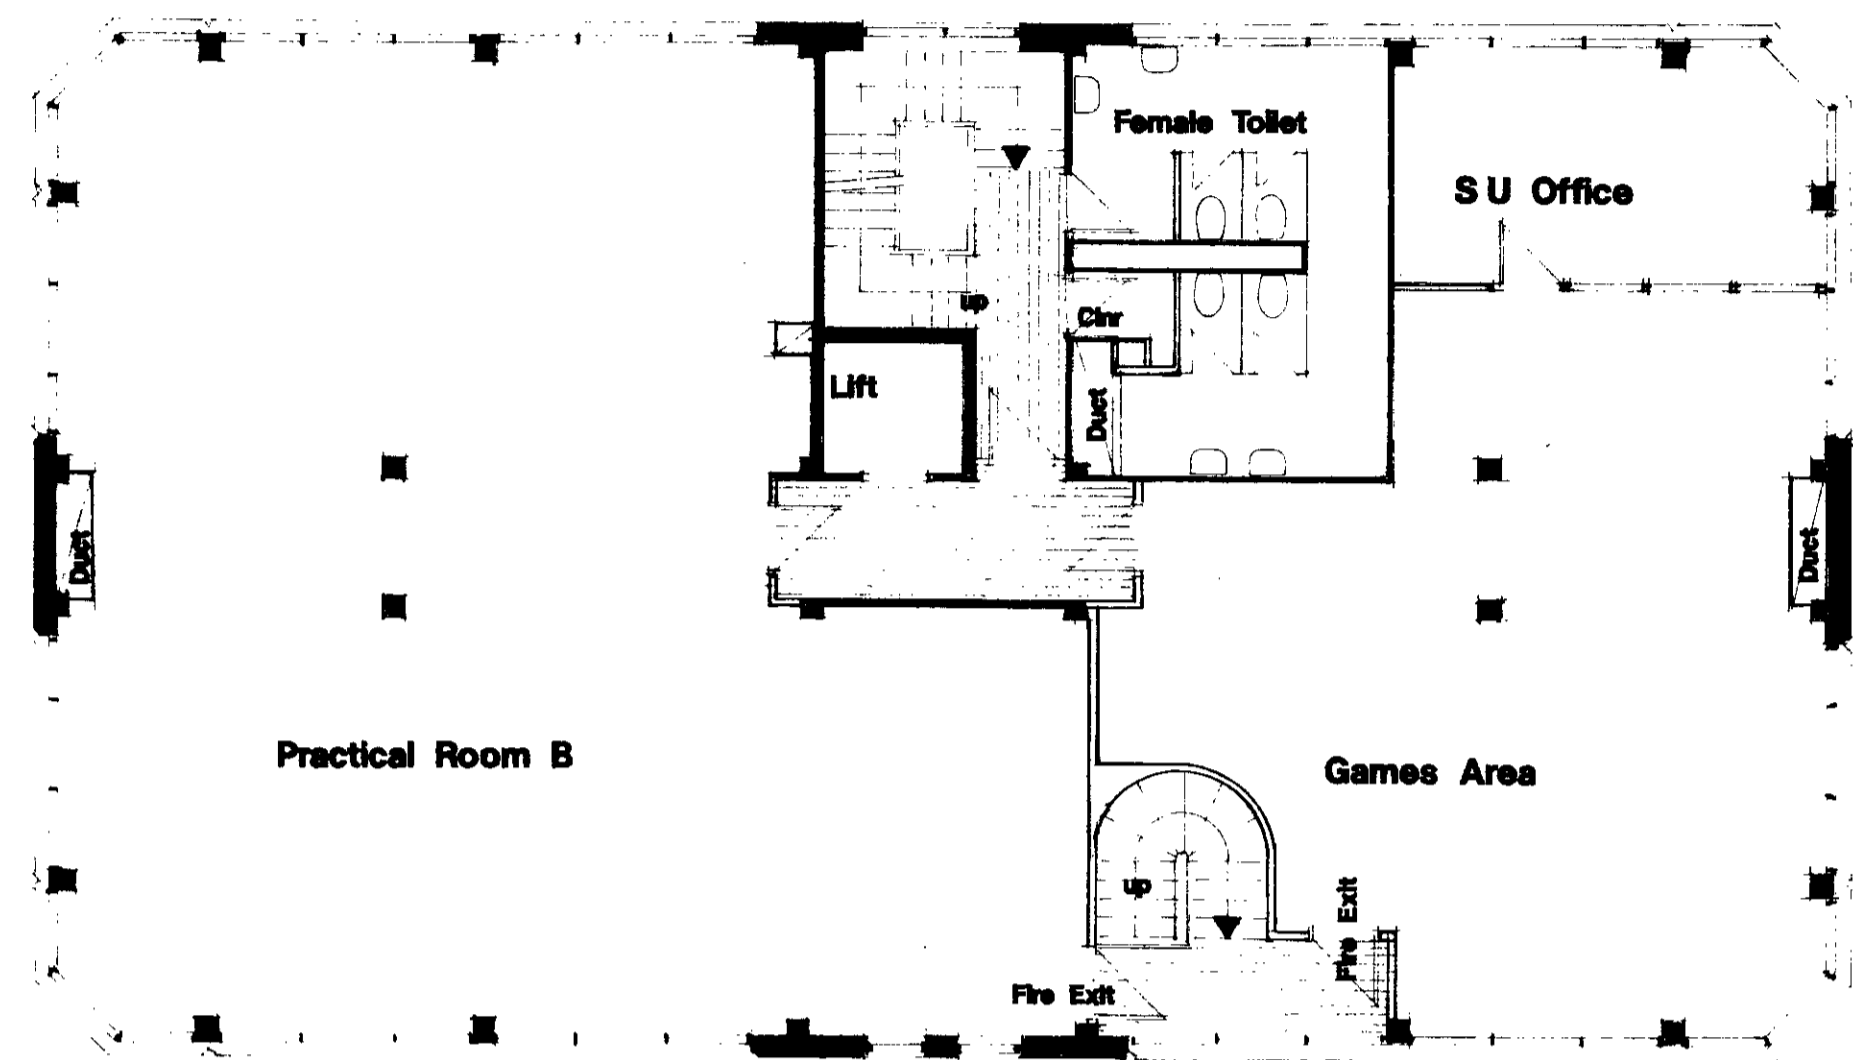


FIRST

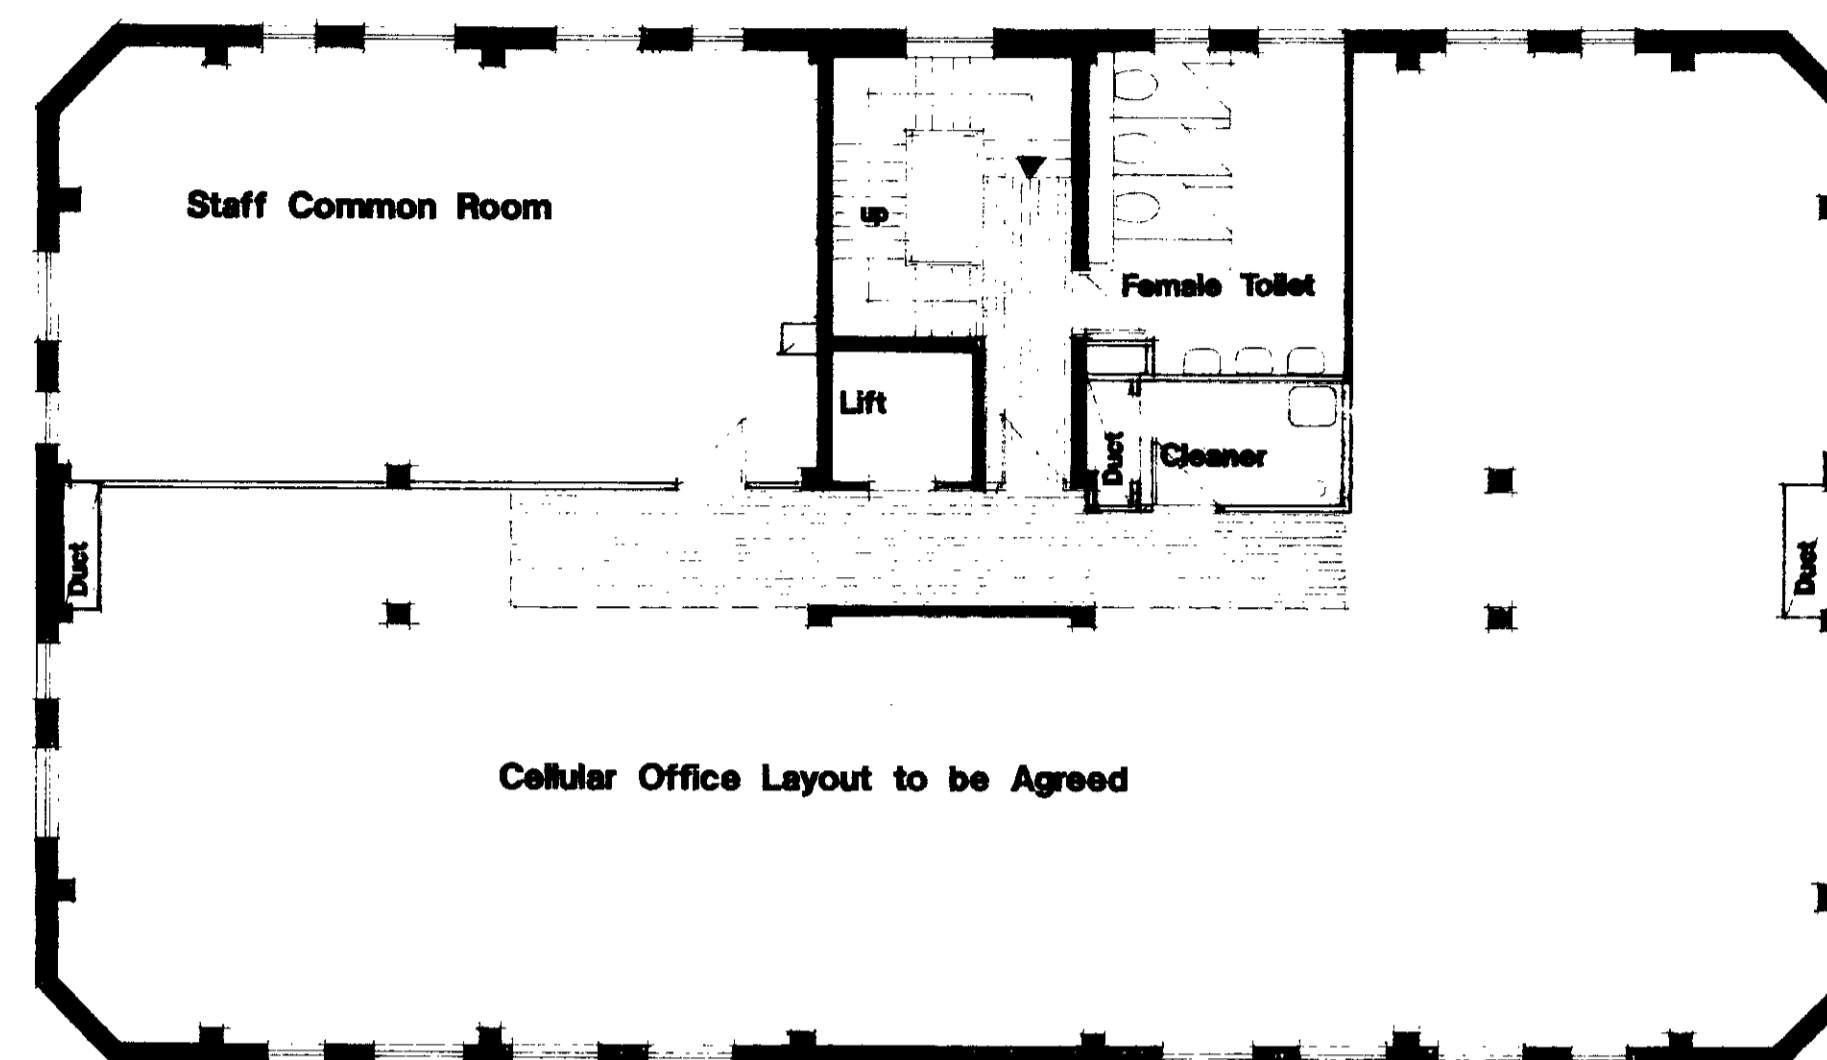


THIRD

Sumpter Close

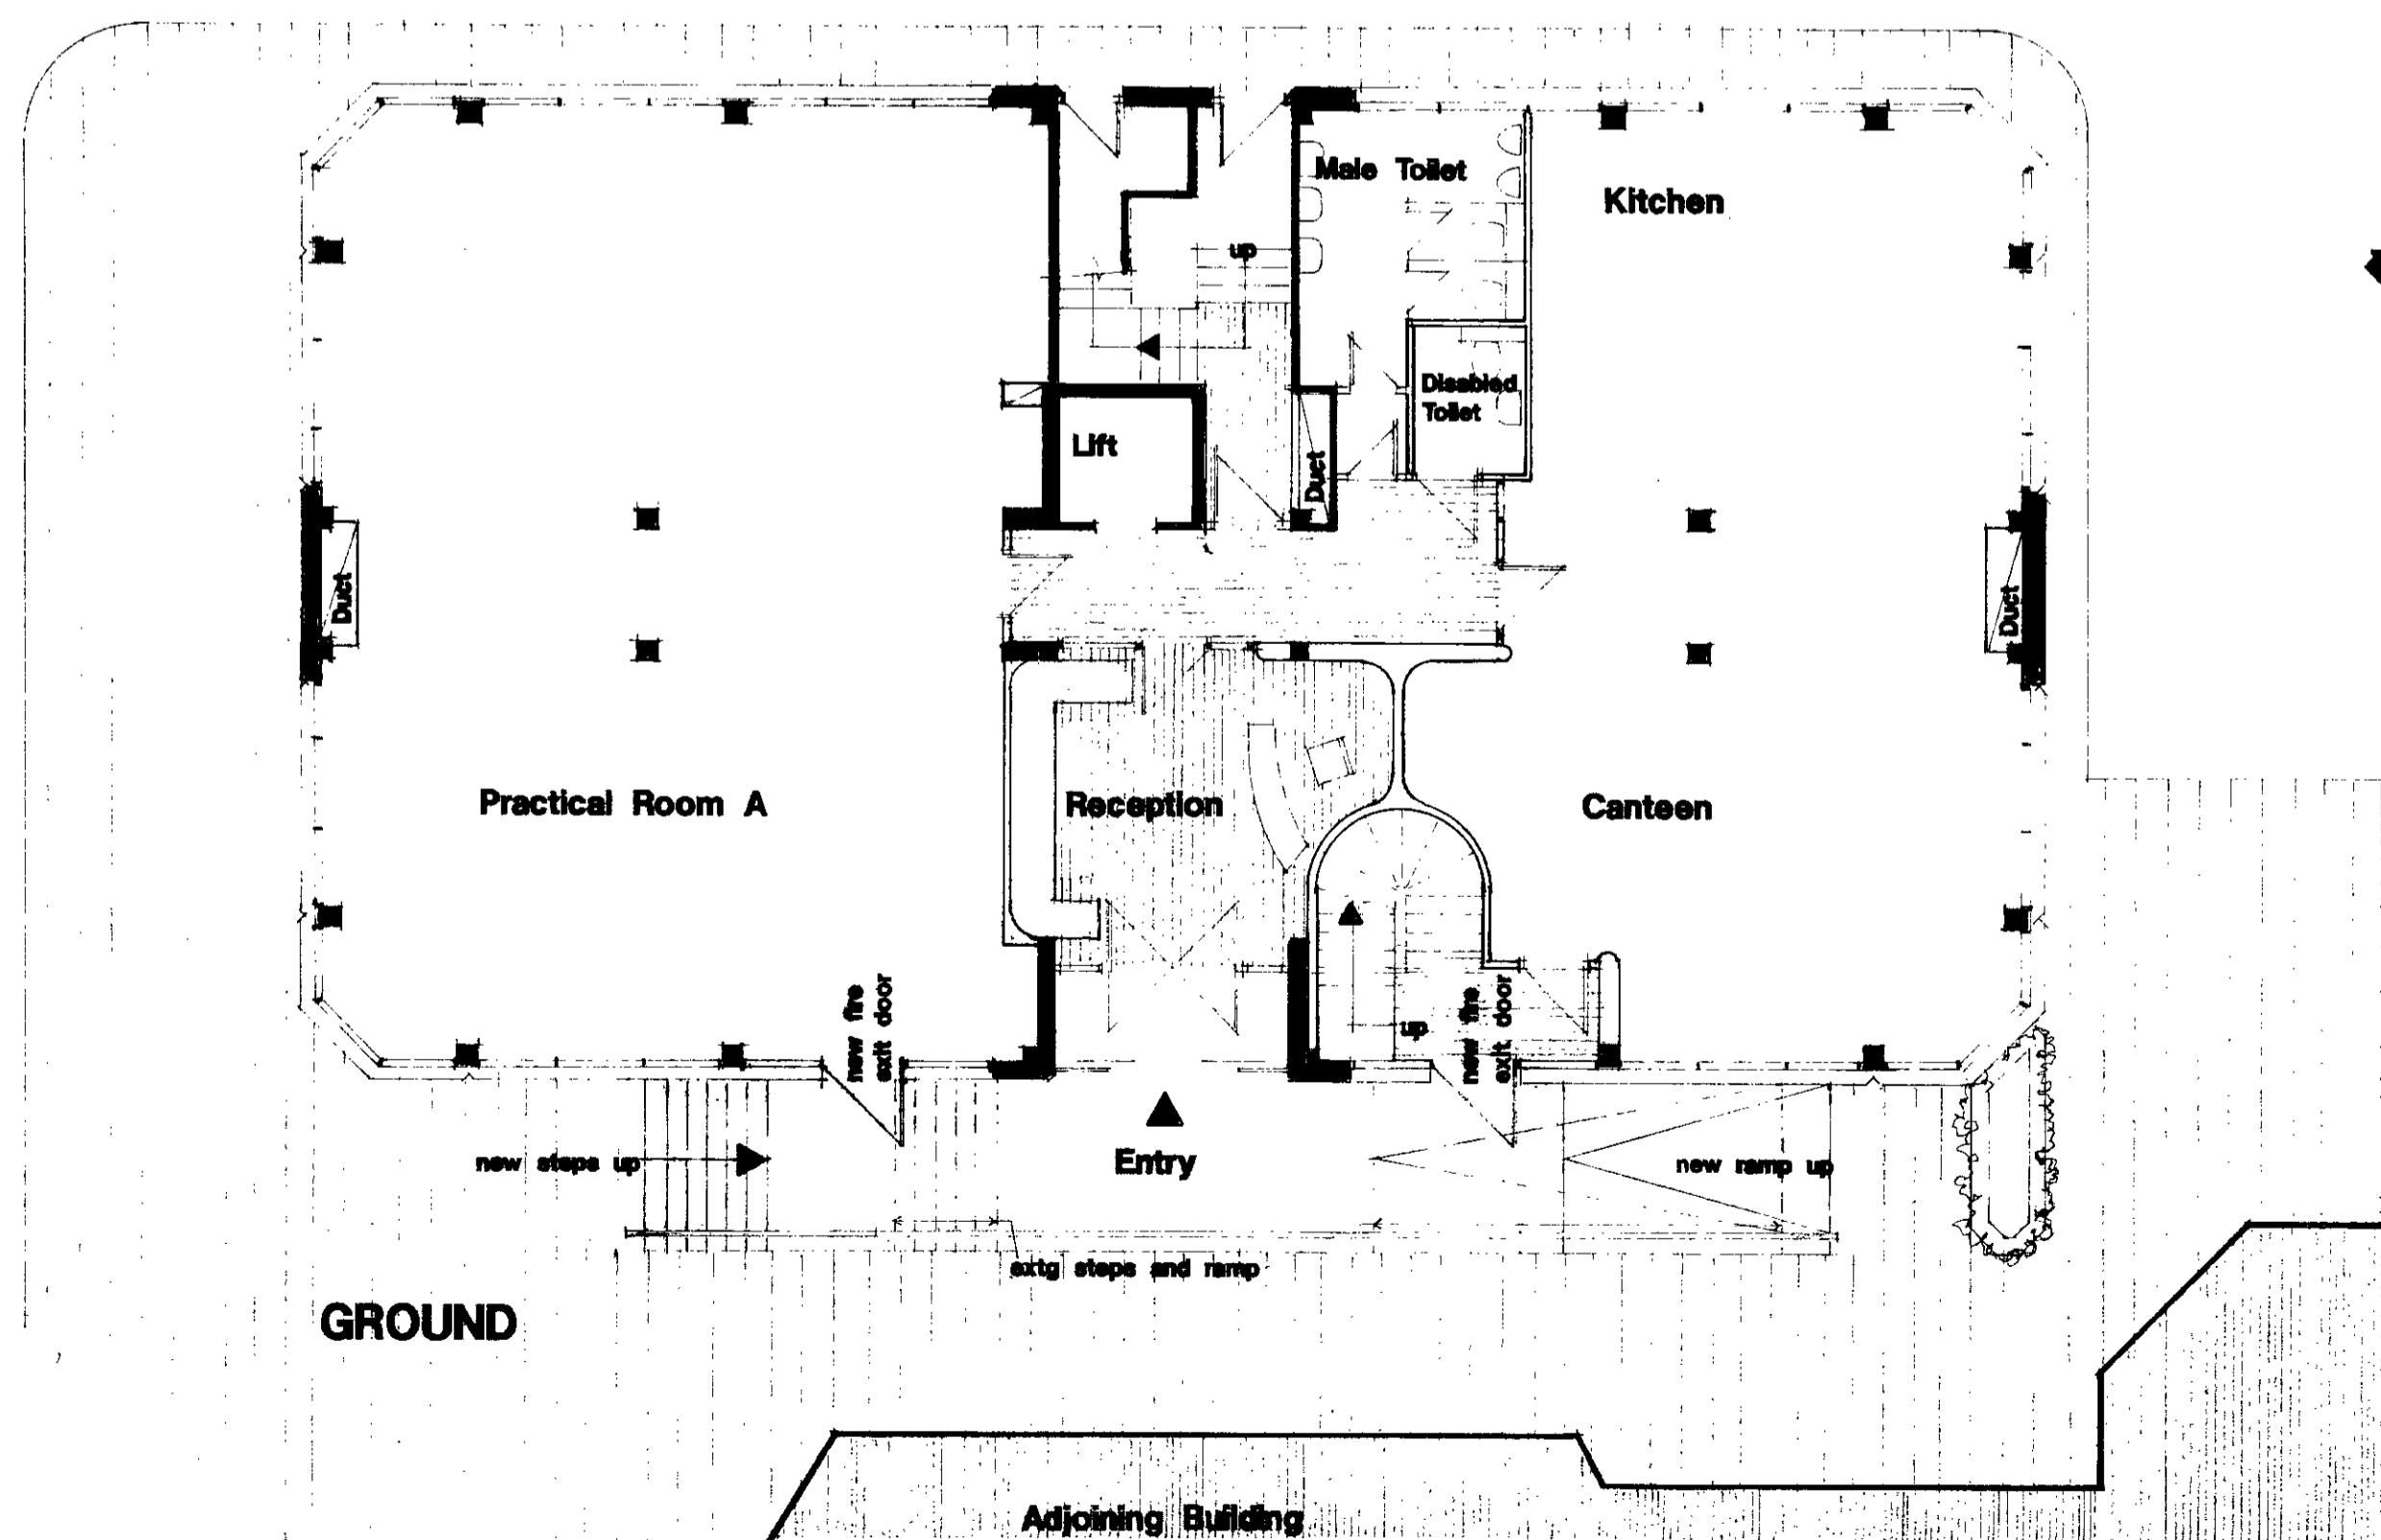

GROUND

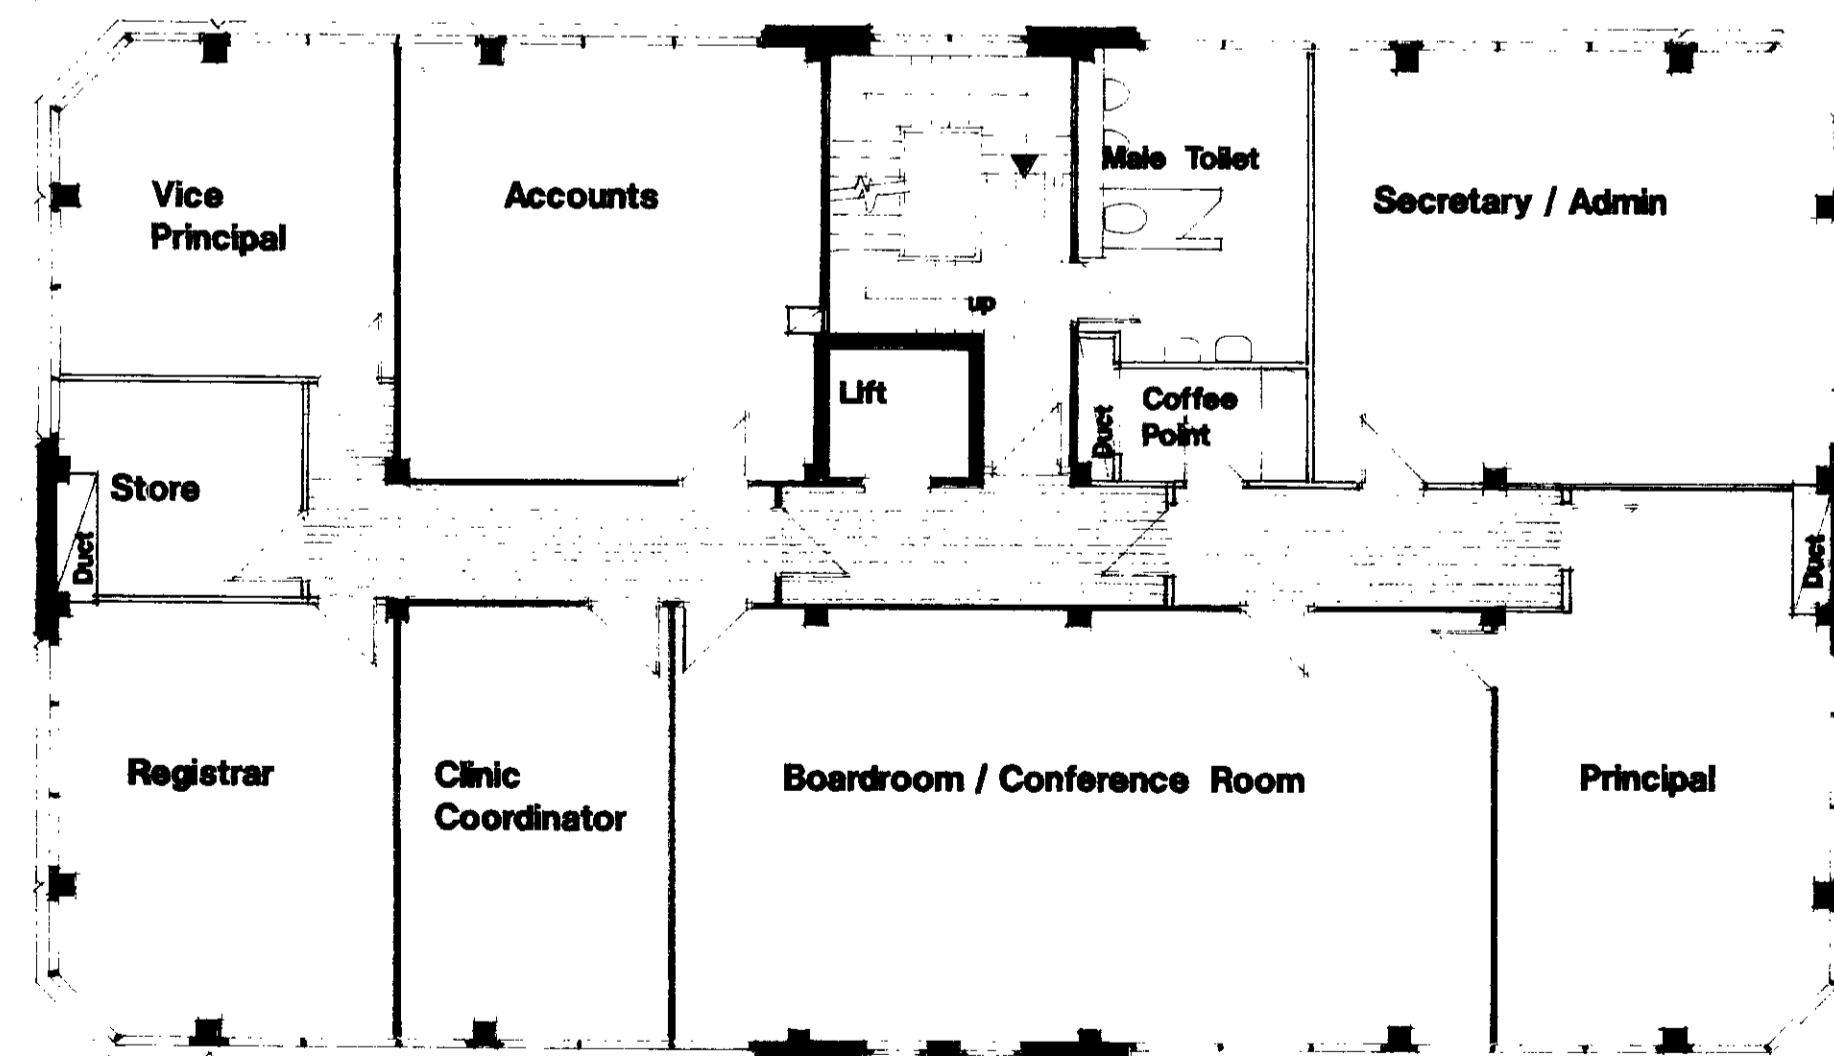

SECOND

- Revisions
- 1 Aug 1995 Drawing amended following Meeting with client 25/8/95
  - 2 Oct 1995 RAMP & STEPS RE-POSITIONED TO AGREE WITH 1:50 PLANS & EXIST. PLANTER RETAINED.

19501783

BDA Partnership

Project Management  
Building Surveying  
Architecture  
Interior Design

Stable Inn Buildings South  
335 High Holborn  
London WC1V 7PY  
Telephone 0171 405 9441  
Facsimile 0171 405 1189

Proposed Alterations to Ort House

Floor Plans

LONDON BOROUGH OF CAMDEN  
TOWN AND COUNTRY PLANNING ACTS  
23 FEB 1996  
PLANS APPROVED  
ON BEHALF OF THE COUNCIL

Date  
August 1995

Scale  
1:100

Drawing Number

823 / 10 (2)